


ALTERNATIVES DISPENSARY
 2300 BETHARDS DRIVE,
 SANTA ROSA CALIFORNIA.

OWNER/BUILDER
 2300 Bethards, LLC.

PROJECT ADMIN:
 Karen Kissler

Contact: 415-250-8888
 APN: 147-061-015-000

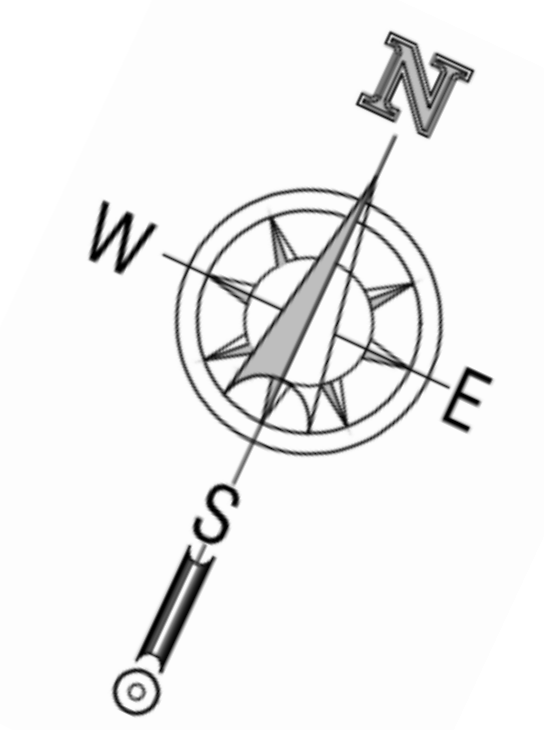

No.	Description	Date

Alternatives Dispensary

SITE PLAN

Project name	Project Number
Date	DECEMBER 2019
Drawn by	OSIDEHIN
Checked by	OSIDEHIN
A101	
Scale	1" = 10'-0"

16/12/2019 4:32:08 PM

Bethards Dr.

YULUPA AVE.




1 SITE PLAN
 1" = 10'-0"

LEGEND	
(X)	INTERNAL SECURITY CAMERAS
(X)	EXTERNAL SECURITY CAMERAS
(X)	MONUMENT SIGN

Bethards Dr.

YULUPA AVE.

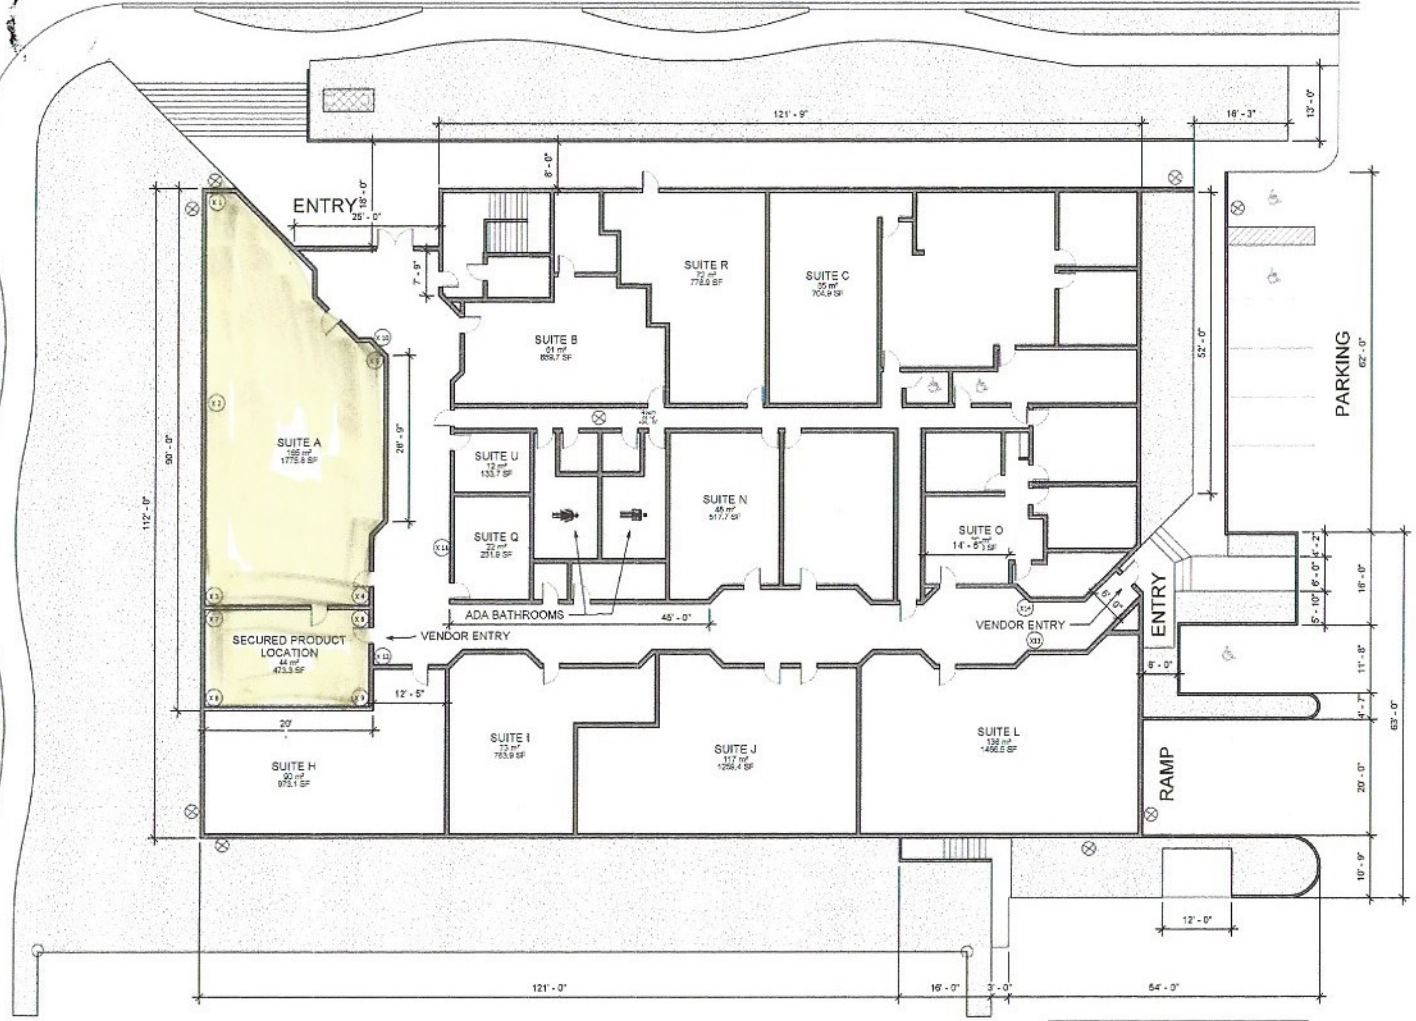

① SITE PLAN
1" = 10'-0"

LEGEND	
	INTERNAL SECURITY CAMERAS
	EXTERNAL SECURITY CAMERAS
	MONUMENT SIGN

ALTERNATIVES DISPENSARY
2300 BETHARDS DRIVE,
SANTA ROSA CALIFORNIA.

OWNER/BUILDER
2300 Bethards, LLC.

PROJECT ADMIN:
Karen Kissler

Contact: 415-250-8888
APH: 147-261-015-000



No.	Description	Date

Alternatives Dispensary

SITE PLAN

Project name	Project Number
Date	DECEMBER 2019
Drawn by	OSIDEHIN
Checked by	OSIDEHIN
A101	
Scale	1" = 10'-0"