




ROBIN STEPHANI
707.479.5373
6 West 9th Street
Santa Rosa 95401 California
robin@8thwave.co

SOUTH E STREET RESIDENCES
226 W 7TH STREET SANTA ROSA CALIFORNIA


FLOOR PLANS

REVISIONS:
1 9/23/2020 DR RESUBMITTAL
DATE: 2/3/2020
DRAWN: RPS
SCALE: 1/4" = 1'-0"


A2.0

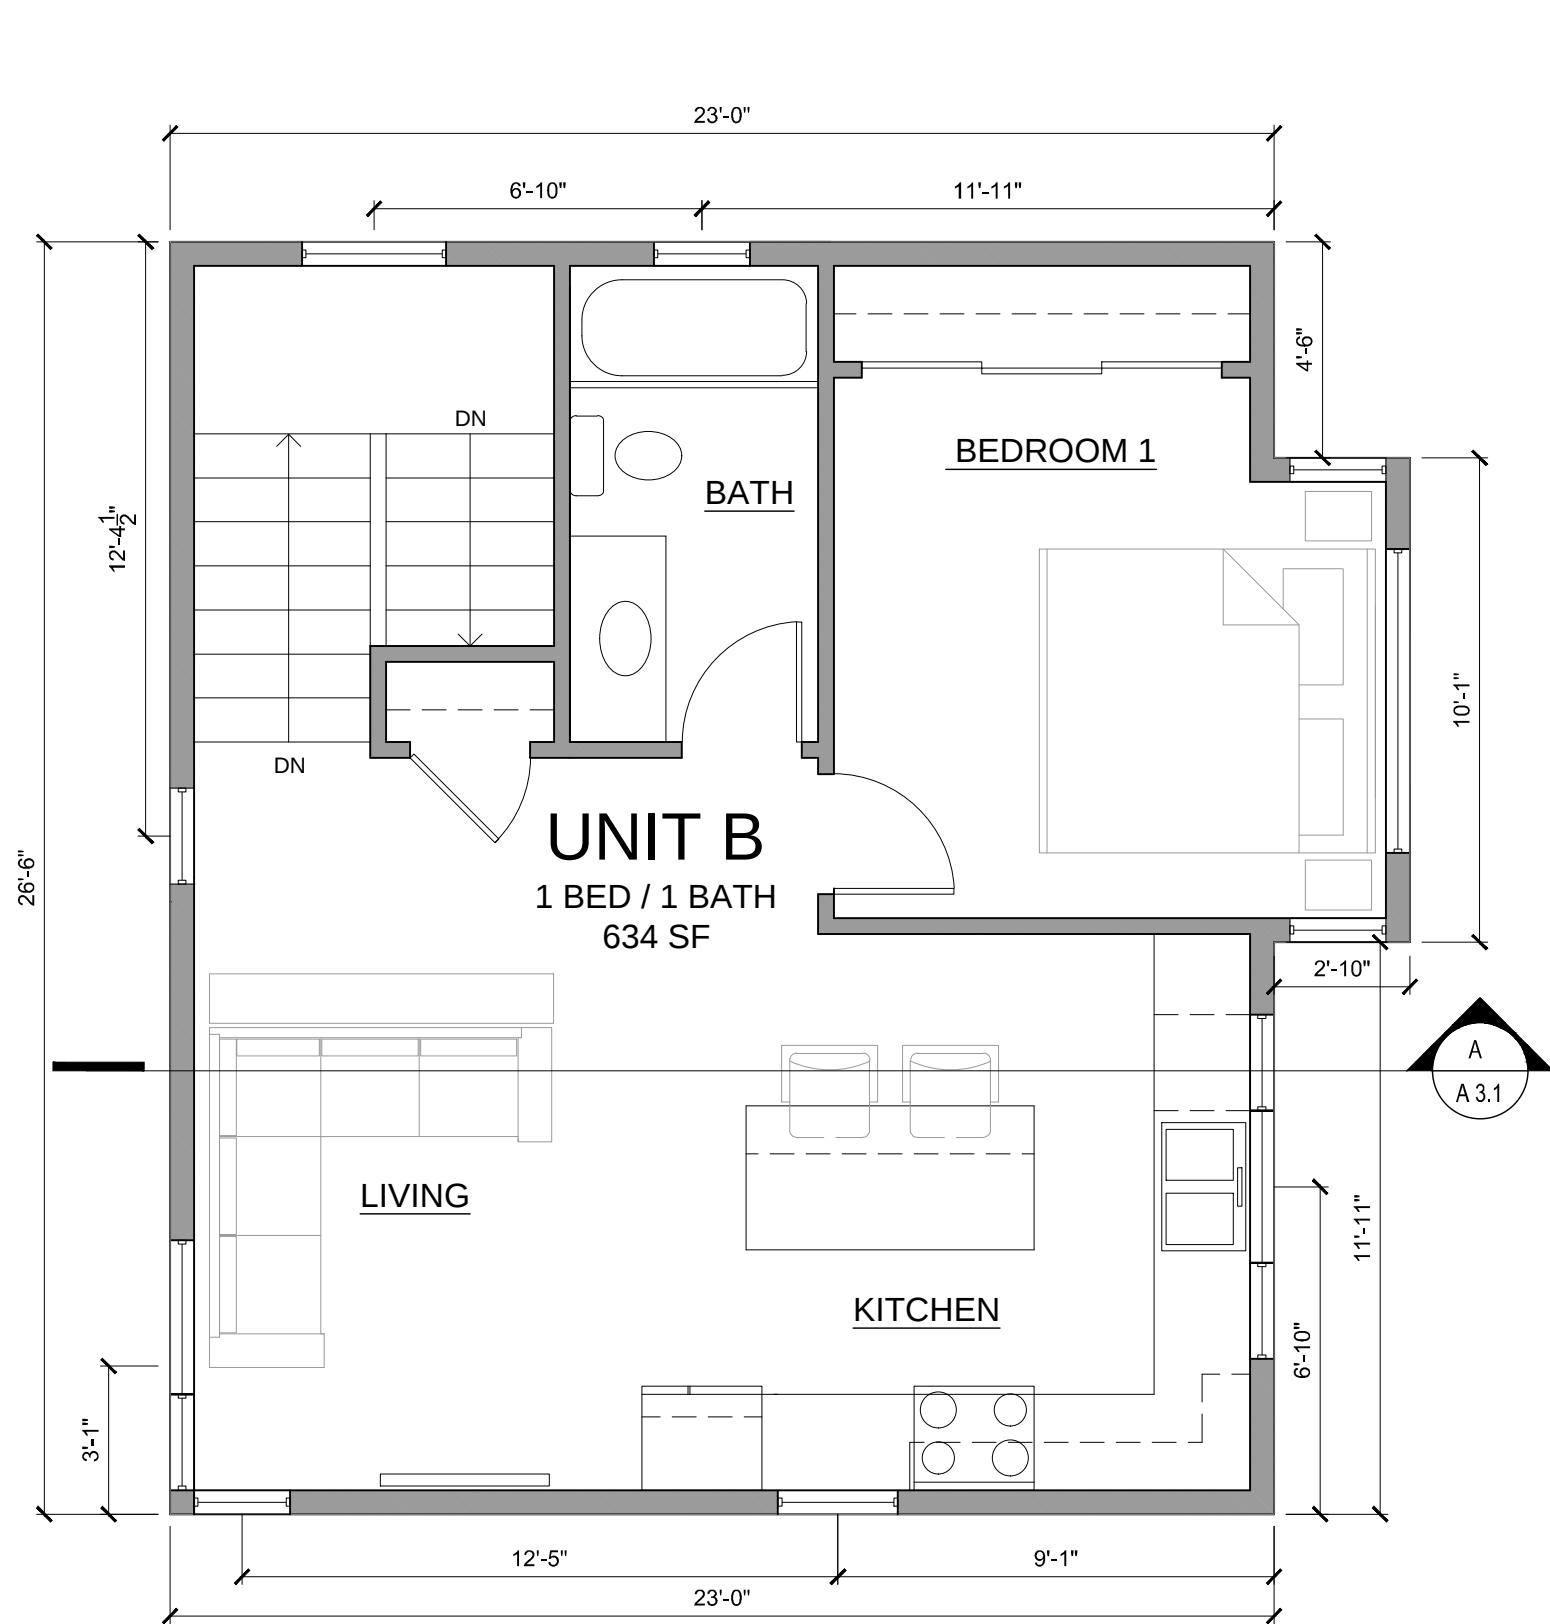


BUILDING B SECOND FLOOR PLAN

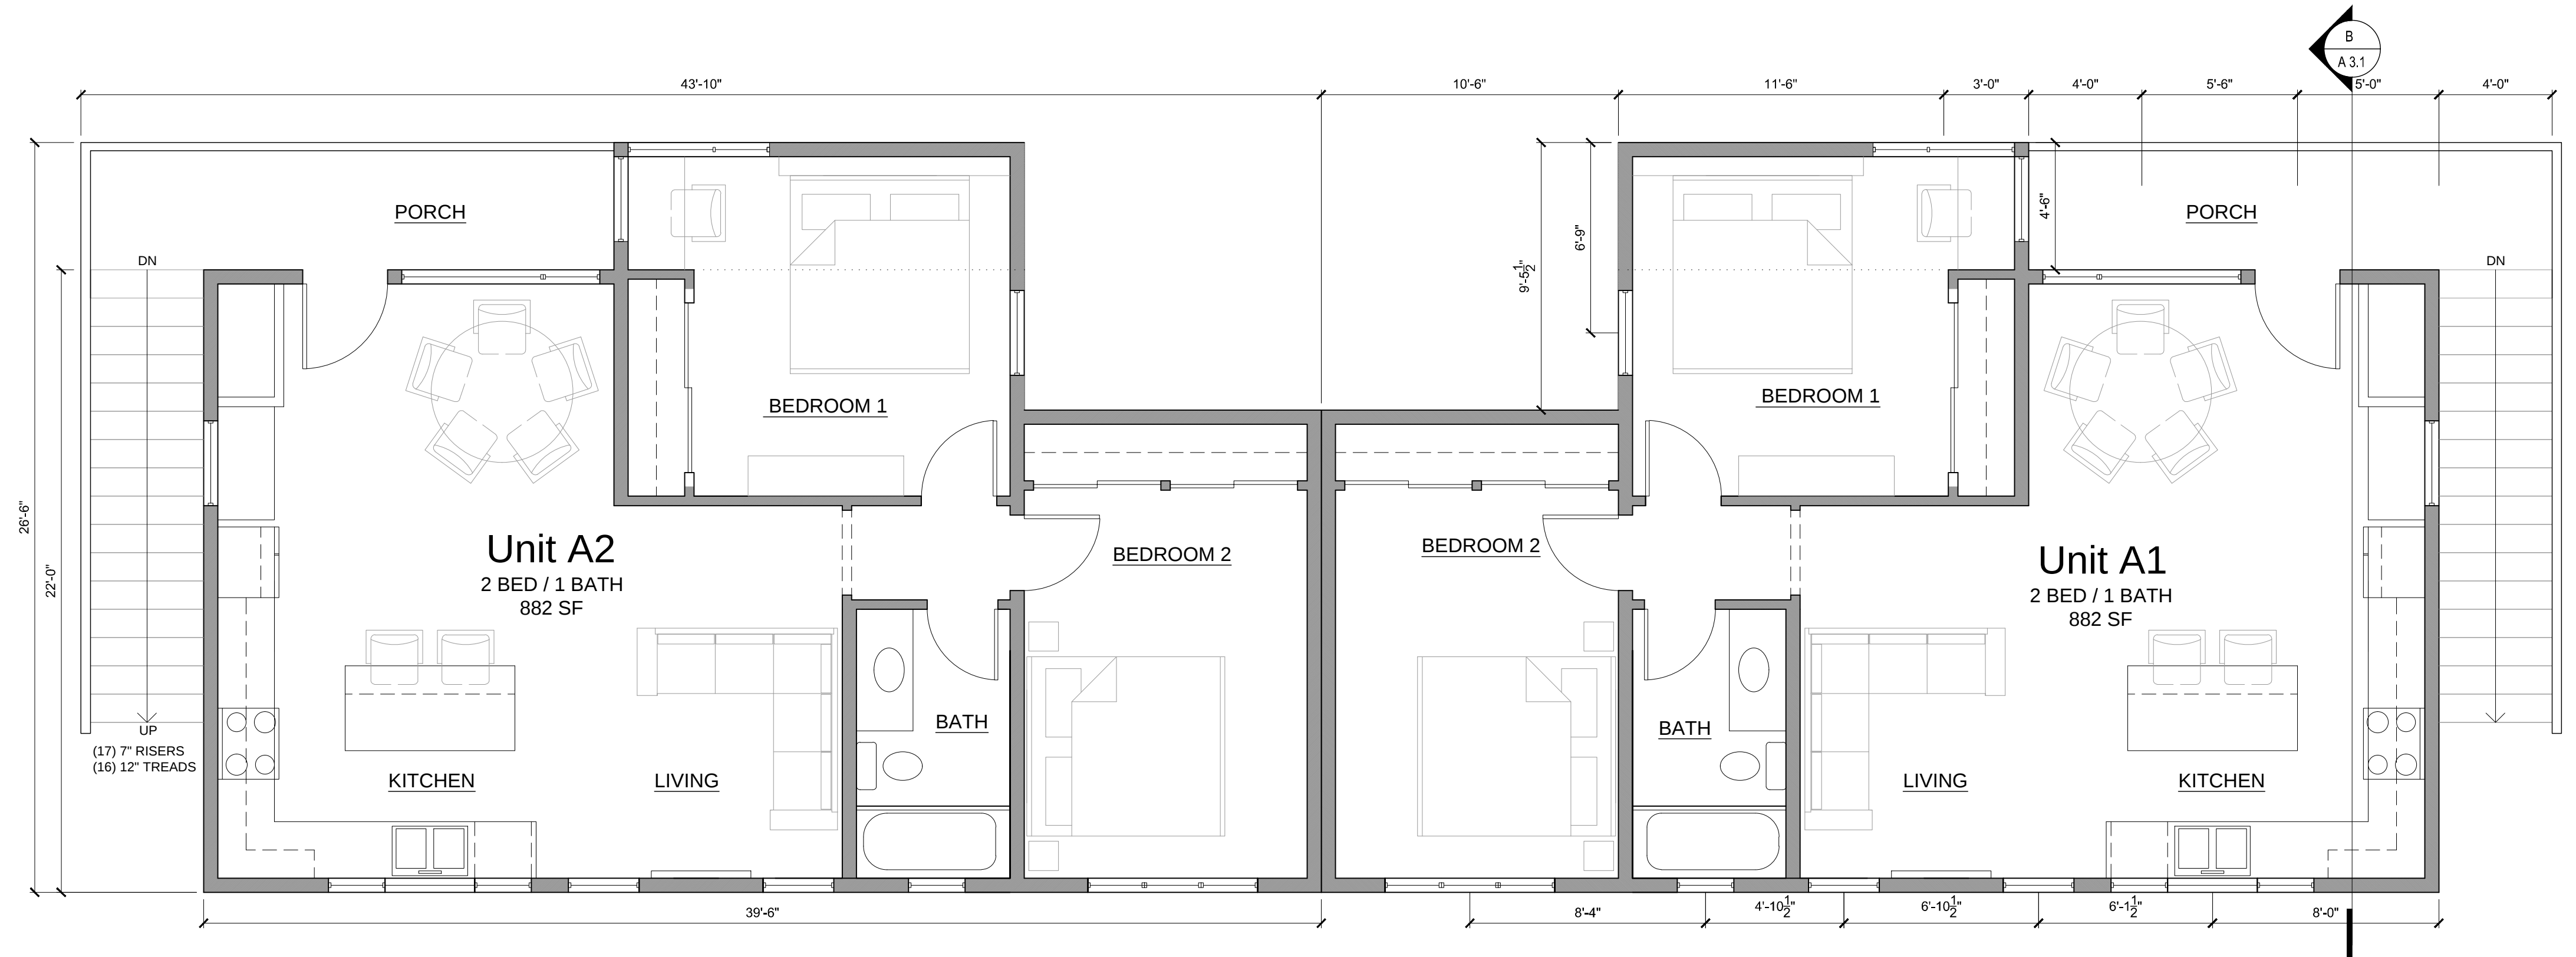

BUILDING A SECOND FLOOR PLAN

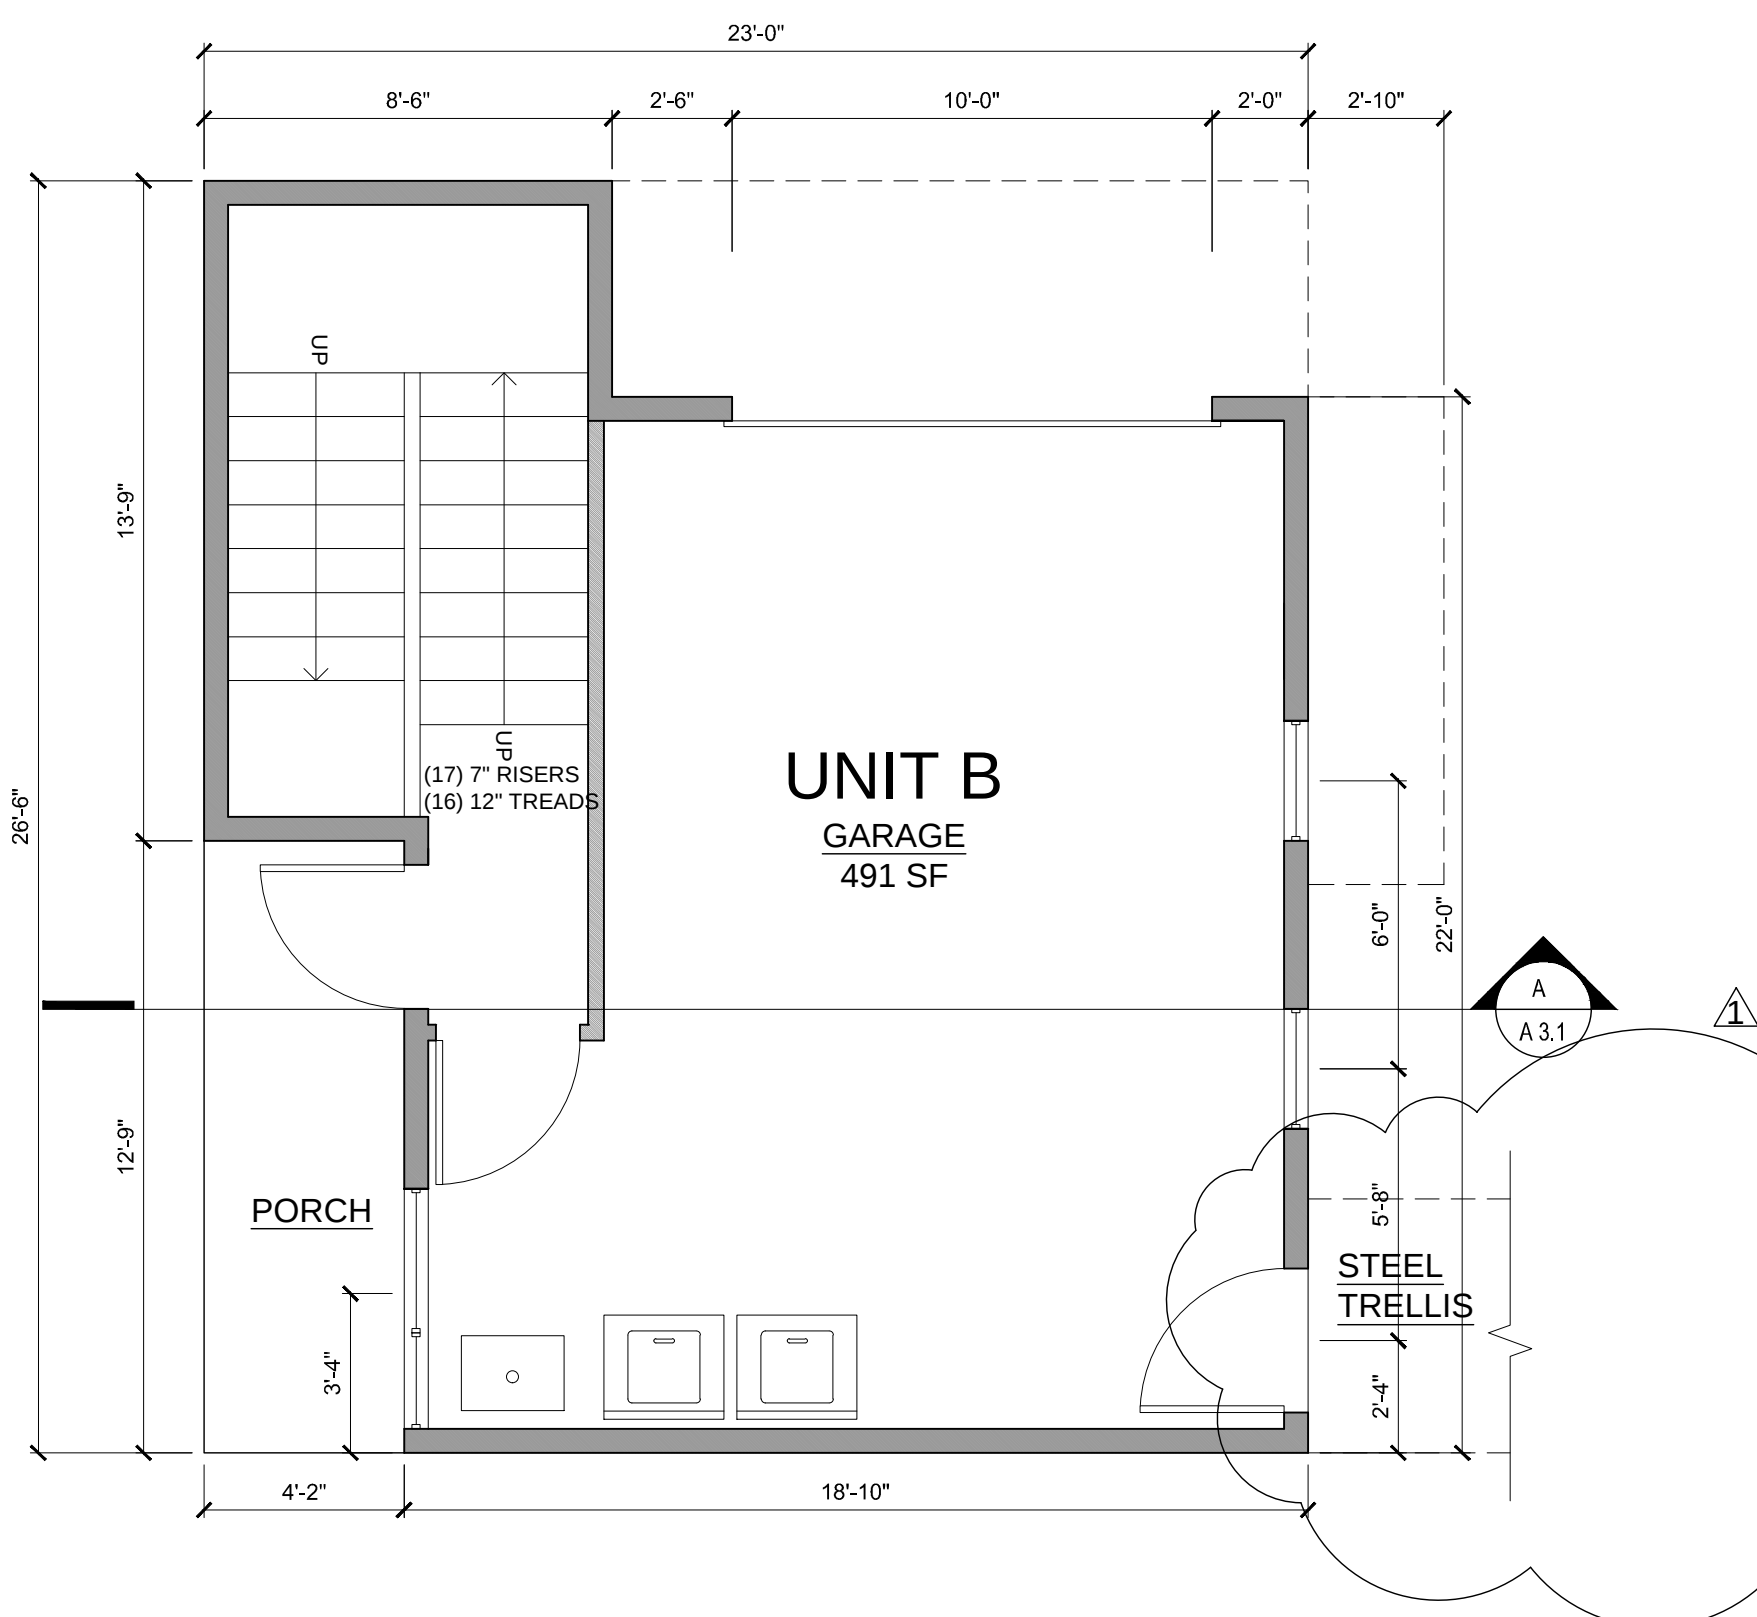

BUILDING B FIRST FLOOR PLAN

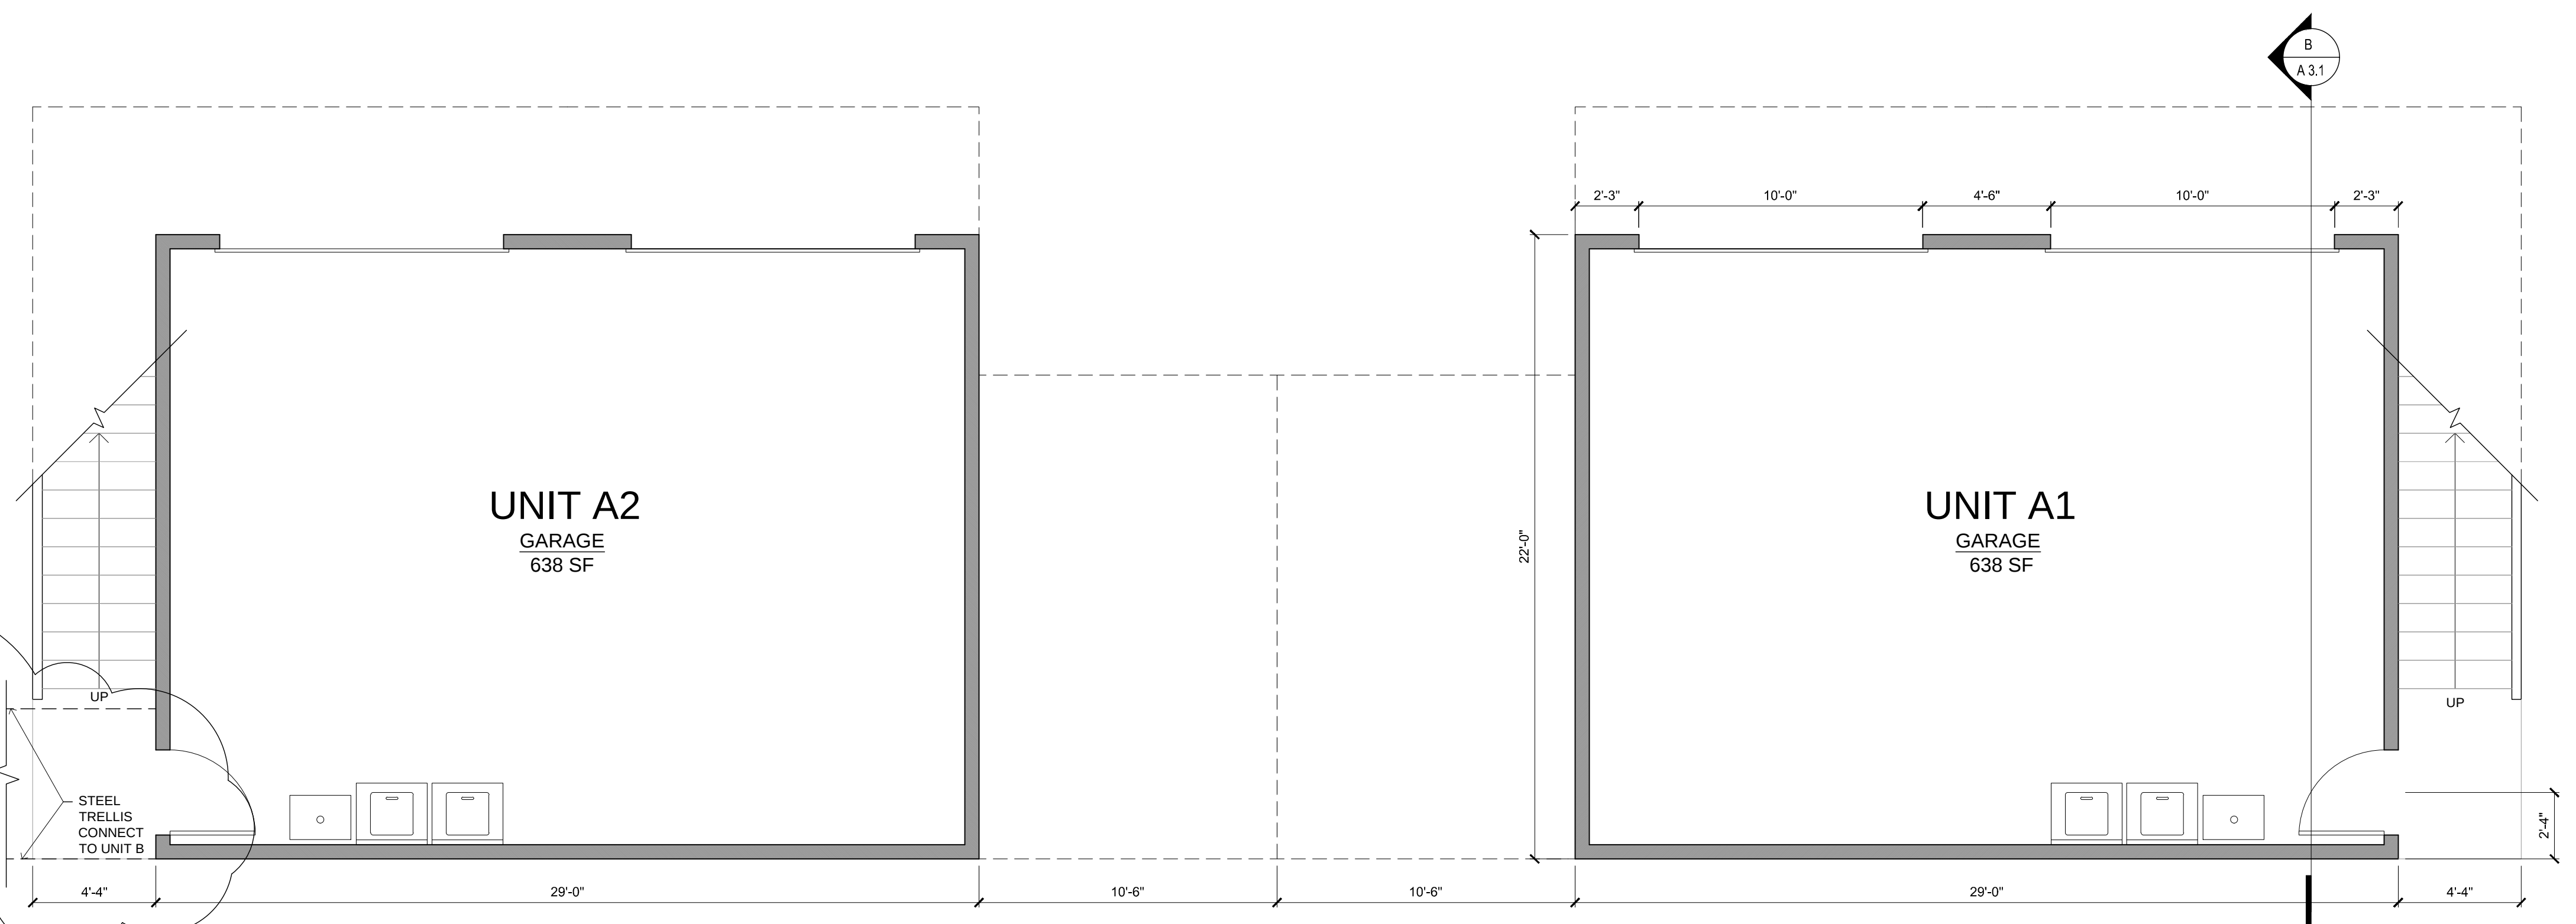

BUILDING A FIRST FLOOR PLAN