


SHEET KEYNOTES

- ① PROJECT LOCATION
- ② 1/2 MILE RADIUS FROM PROPERTY LINE

S/A
SCHWARTZ
ARCHITECTURE
 1653 FINLAW ST.
 SANTA ROSA, CA 95404
 TEL: 707.478.4949

MANIFEST VENTURE, LLC
TENANT IMPROVEMENT
 2489 GUERNEVILLE ROAD, SANTA ROSA, CA 95403

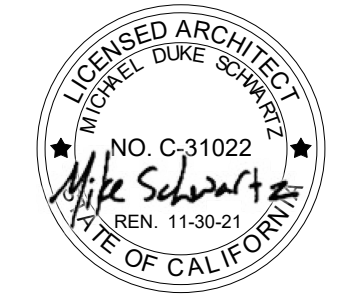

Revisions		
No.	Revisions	Date

CONTEXT MAP

Project No.: 20-002
 Drawn By: S/A
 Issue Date: 2020-0224
 Sheet

CUP2

2/24/2020 1:29:43 PM

1 CONTEXT MAP
 1" = 300'-0"

SHEET KEYNOTES

- ① (E) ELECTRICAL SERVICE
- ② (E) GAS SERVICE
- ③ (E) WATER METER(S)
- ④ (E) UTILITY POLE
- ⑤ (E) TRAFFIC LIGHT POLE
- ⑥ (E) STREET SIGN
- ⑦ (E) BOLLARD
- ⑧ (E) CURB
- ⑨ (E) CURB CUT / DRIVEWAY
- ⑩ (E) SIDEWALK
- ⑪ (E) FIRE HYDRANT
- ⑫ (E) COMMERCIAL SIGNAGE POLE
- ⑬ (E) WOOD FENCE


- ⑳ (N) ACCESSIBLE PARKING SPACE - VAN
- ㉑ (N) ACCESSIBLE PARKING AISLE
- ㉒ (N) DETECTABLE WARNING

PARTITION LEGEND


- PARTITION TAG**
- PARTITION TYPE, SEE SHEET
 - STUD SIZE
 - A3
 - NEW PARTITION
 - EXISTING PARTITION TO REMAIN
- NOTE: DASHED LINE DENOTES 1-HR. RATED WALL ASSEMBLY. SEE SHEET KEYNOTES. SEE PARTITION DETAILS.

STUD SIZES (METAL)

#	SIZE	(FURRING, CHANNEL, ETC.)
1	3/4" - 7/8"	
2	1-1/2"	
3	3-5/8"	
4	4"	
6	6"	
8	8"	

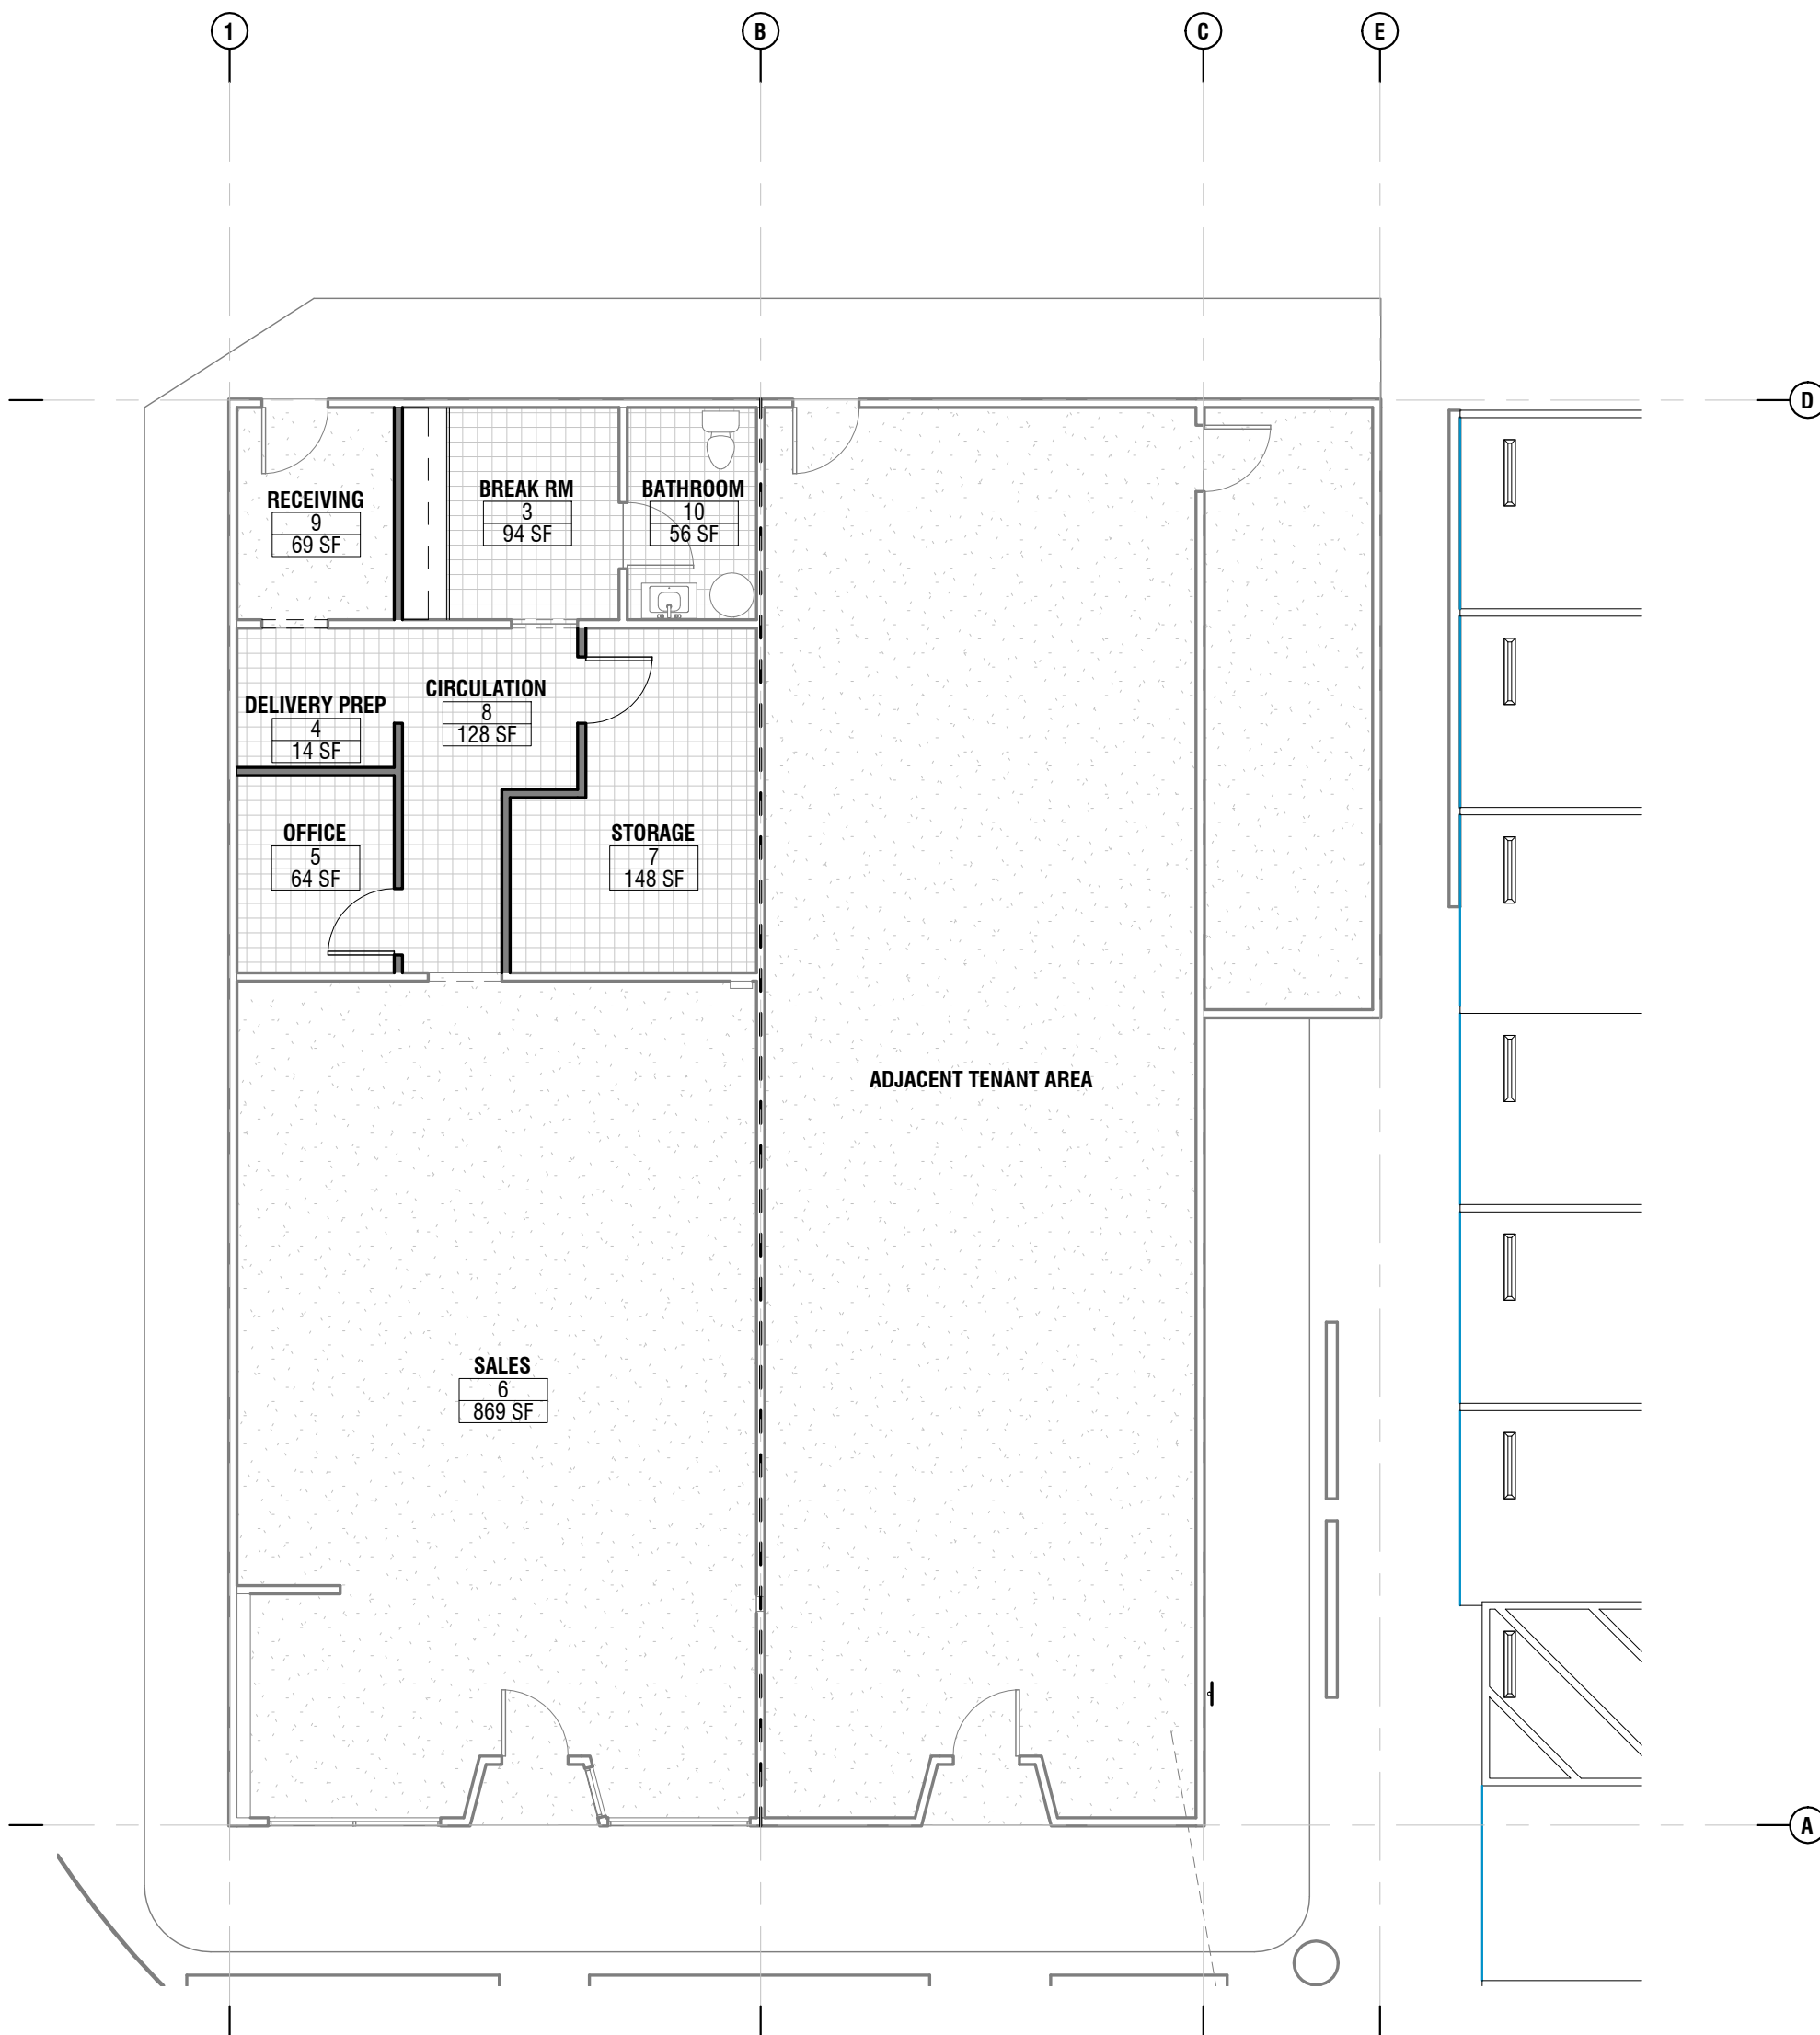

2 FLOOR PLAN
 1/8" = 1'-0"

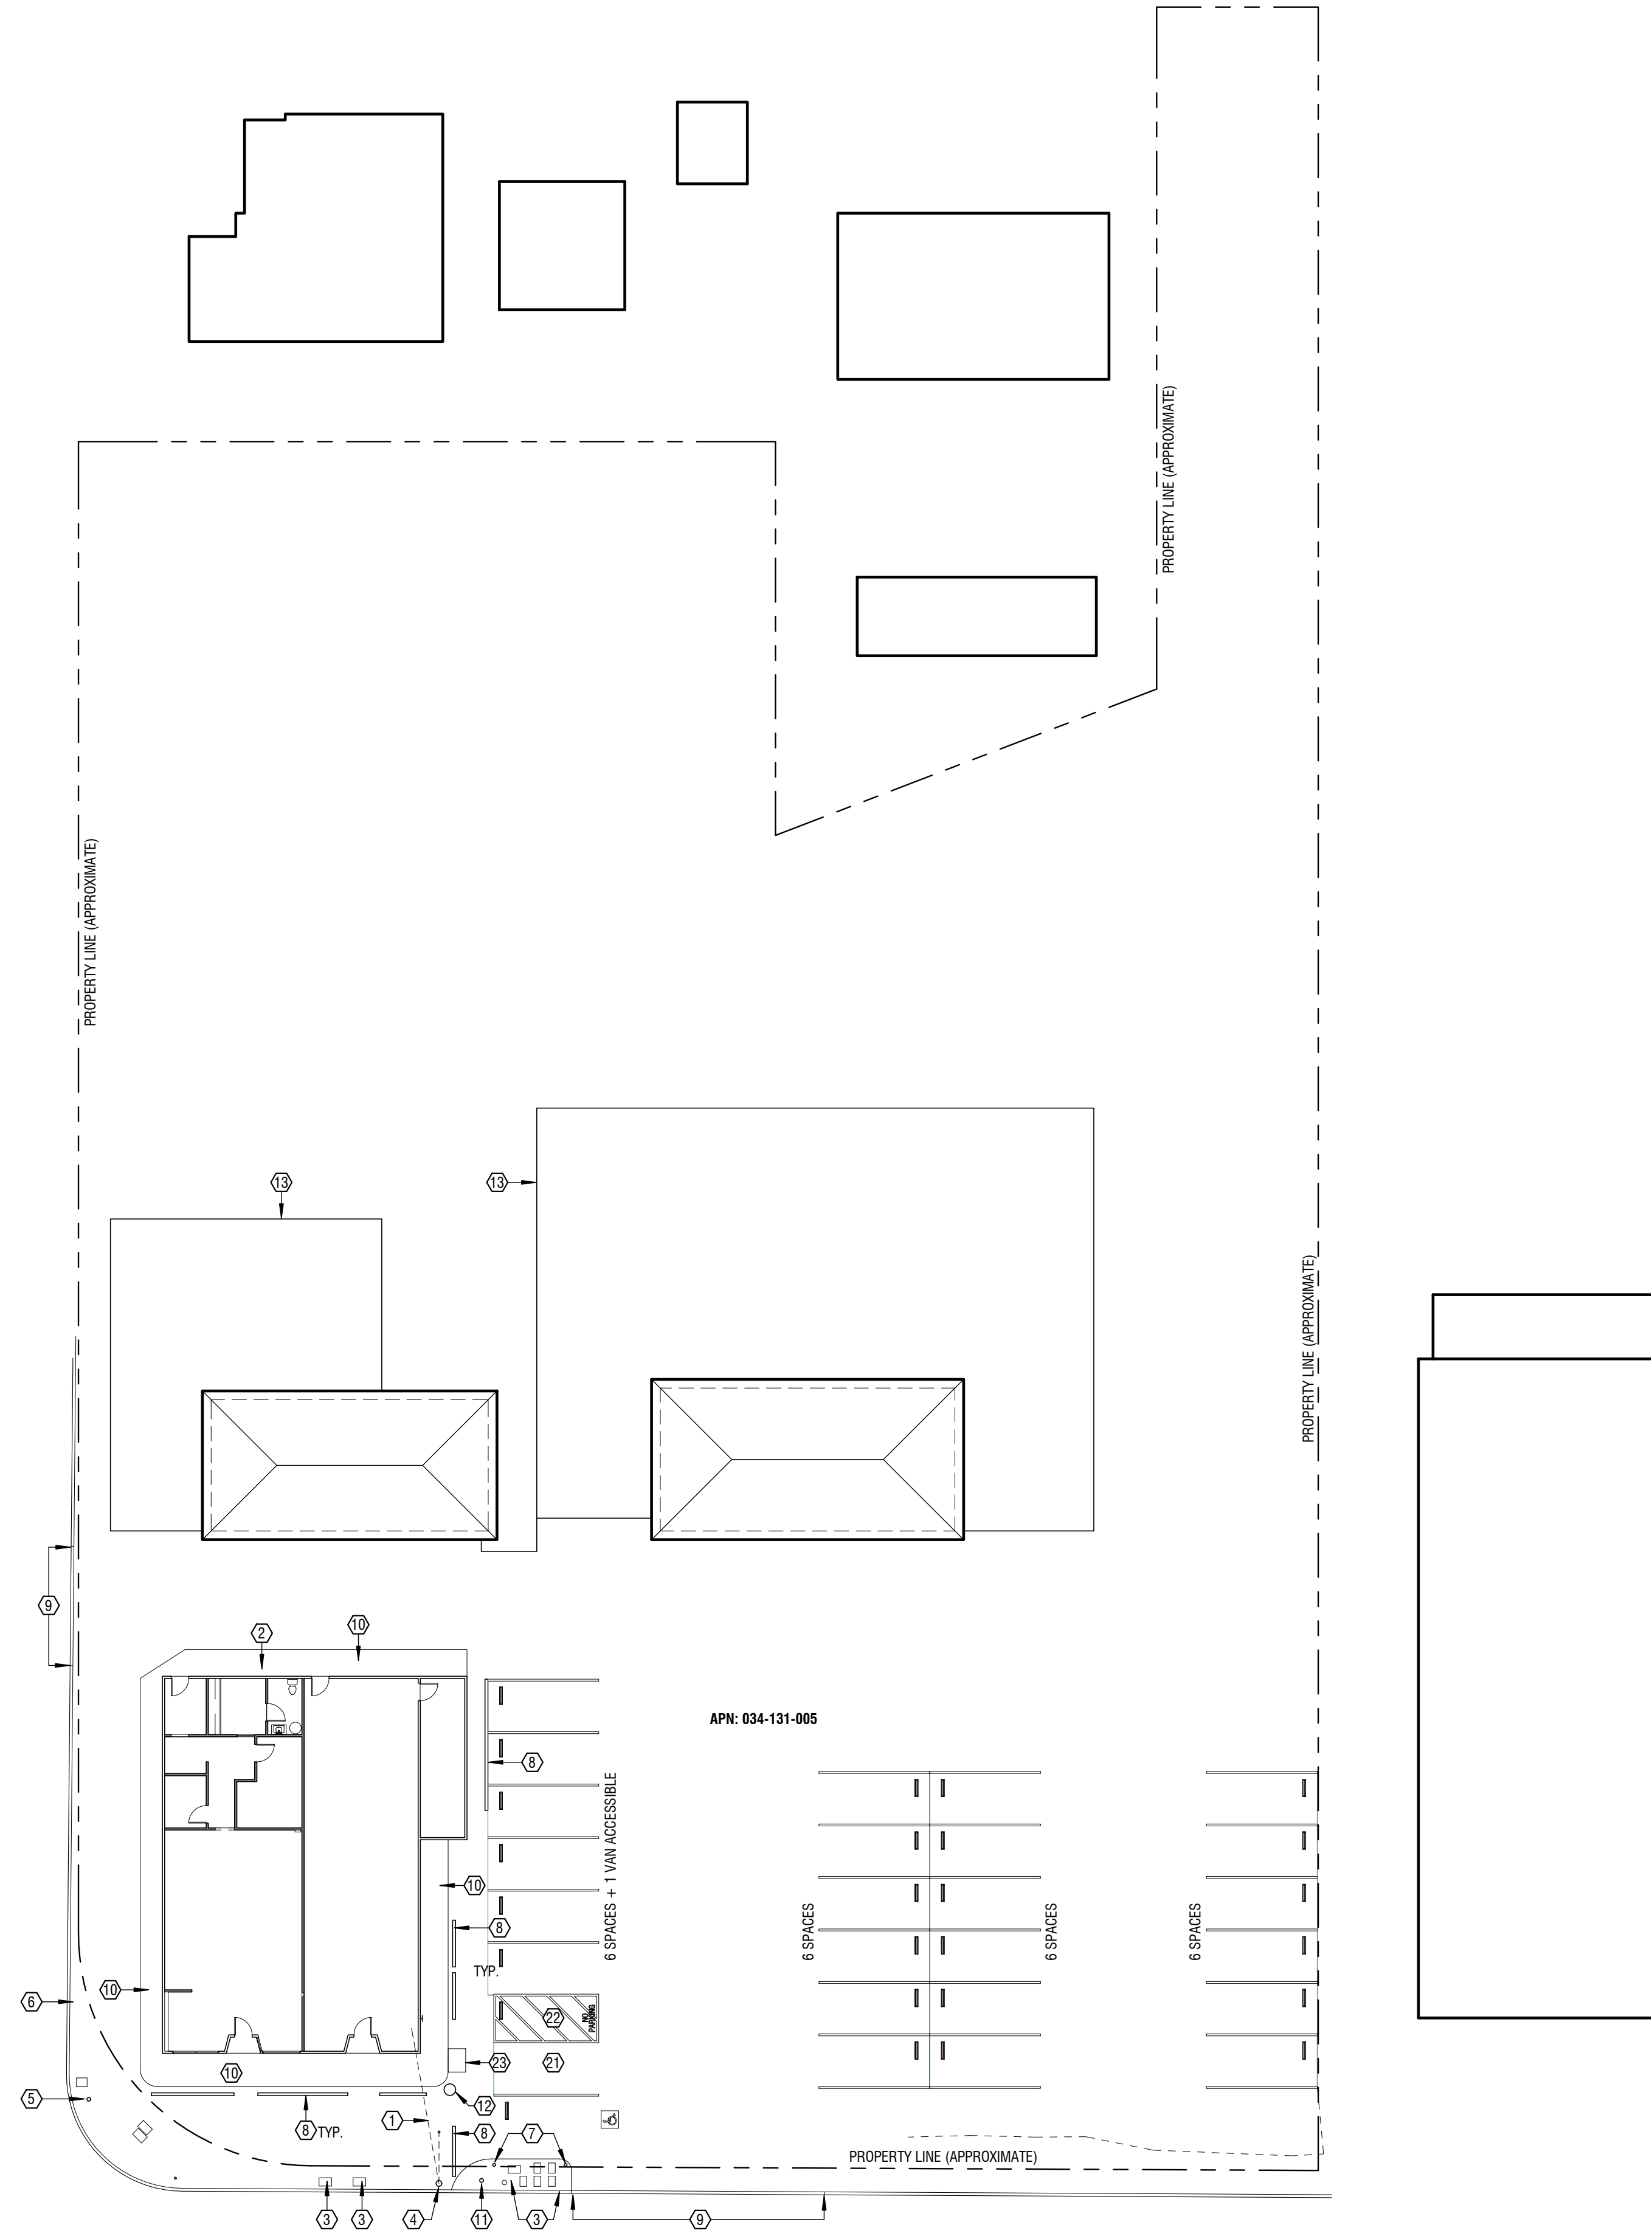

1 SITE PLAN
 1" = 20'-0"

MANIFEST VENTURE, LLC
TENANT IMPROVEMENT
 2489 GUERNEVILLE ROAD, SANTA ROSA, CA 95403




Revisions

No.	Revisions	Date

SITE AND FLOOR PLANS

Project No.: 20-002
 Drawn By: S/A
 Issue Date: 2020-0224
 Sheet

CUP3

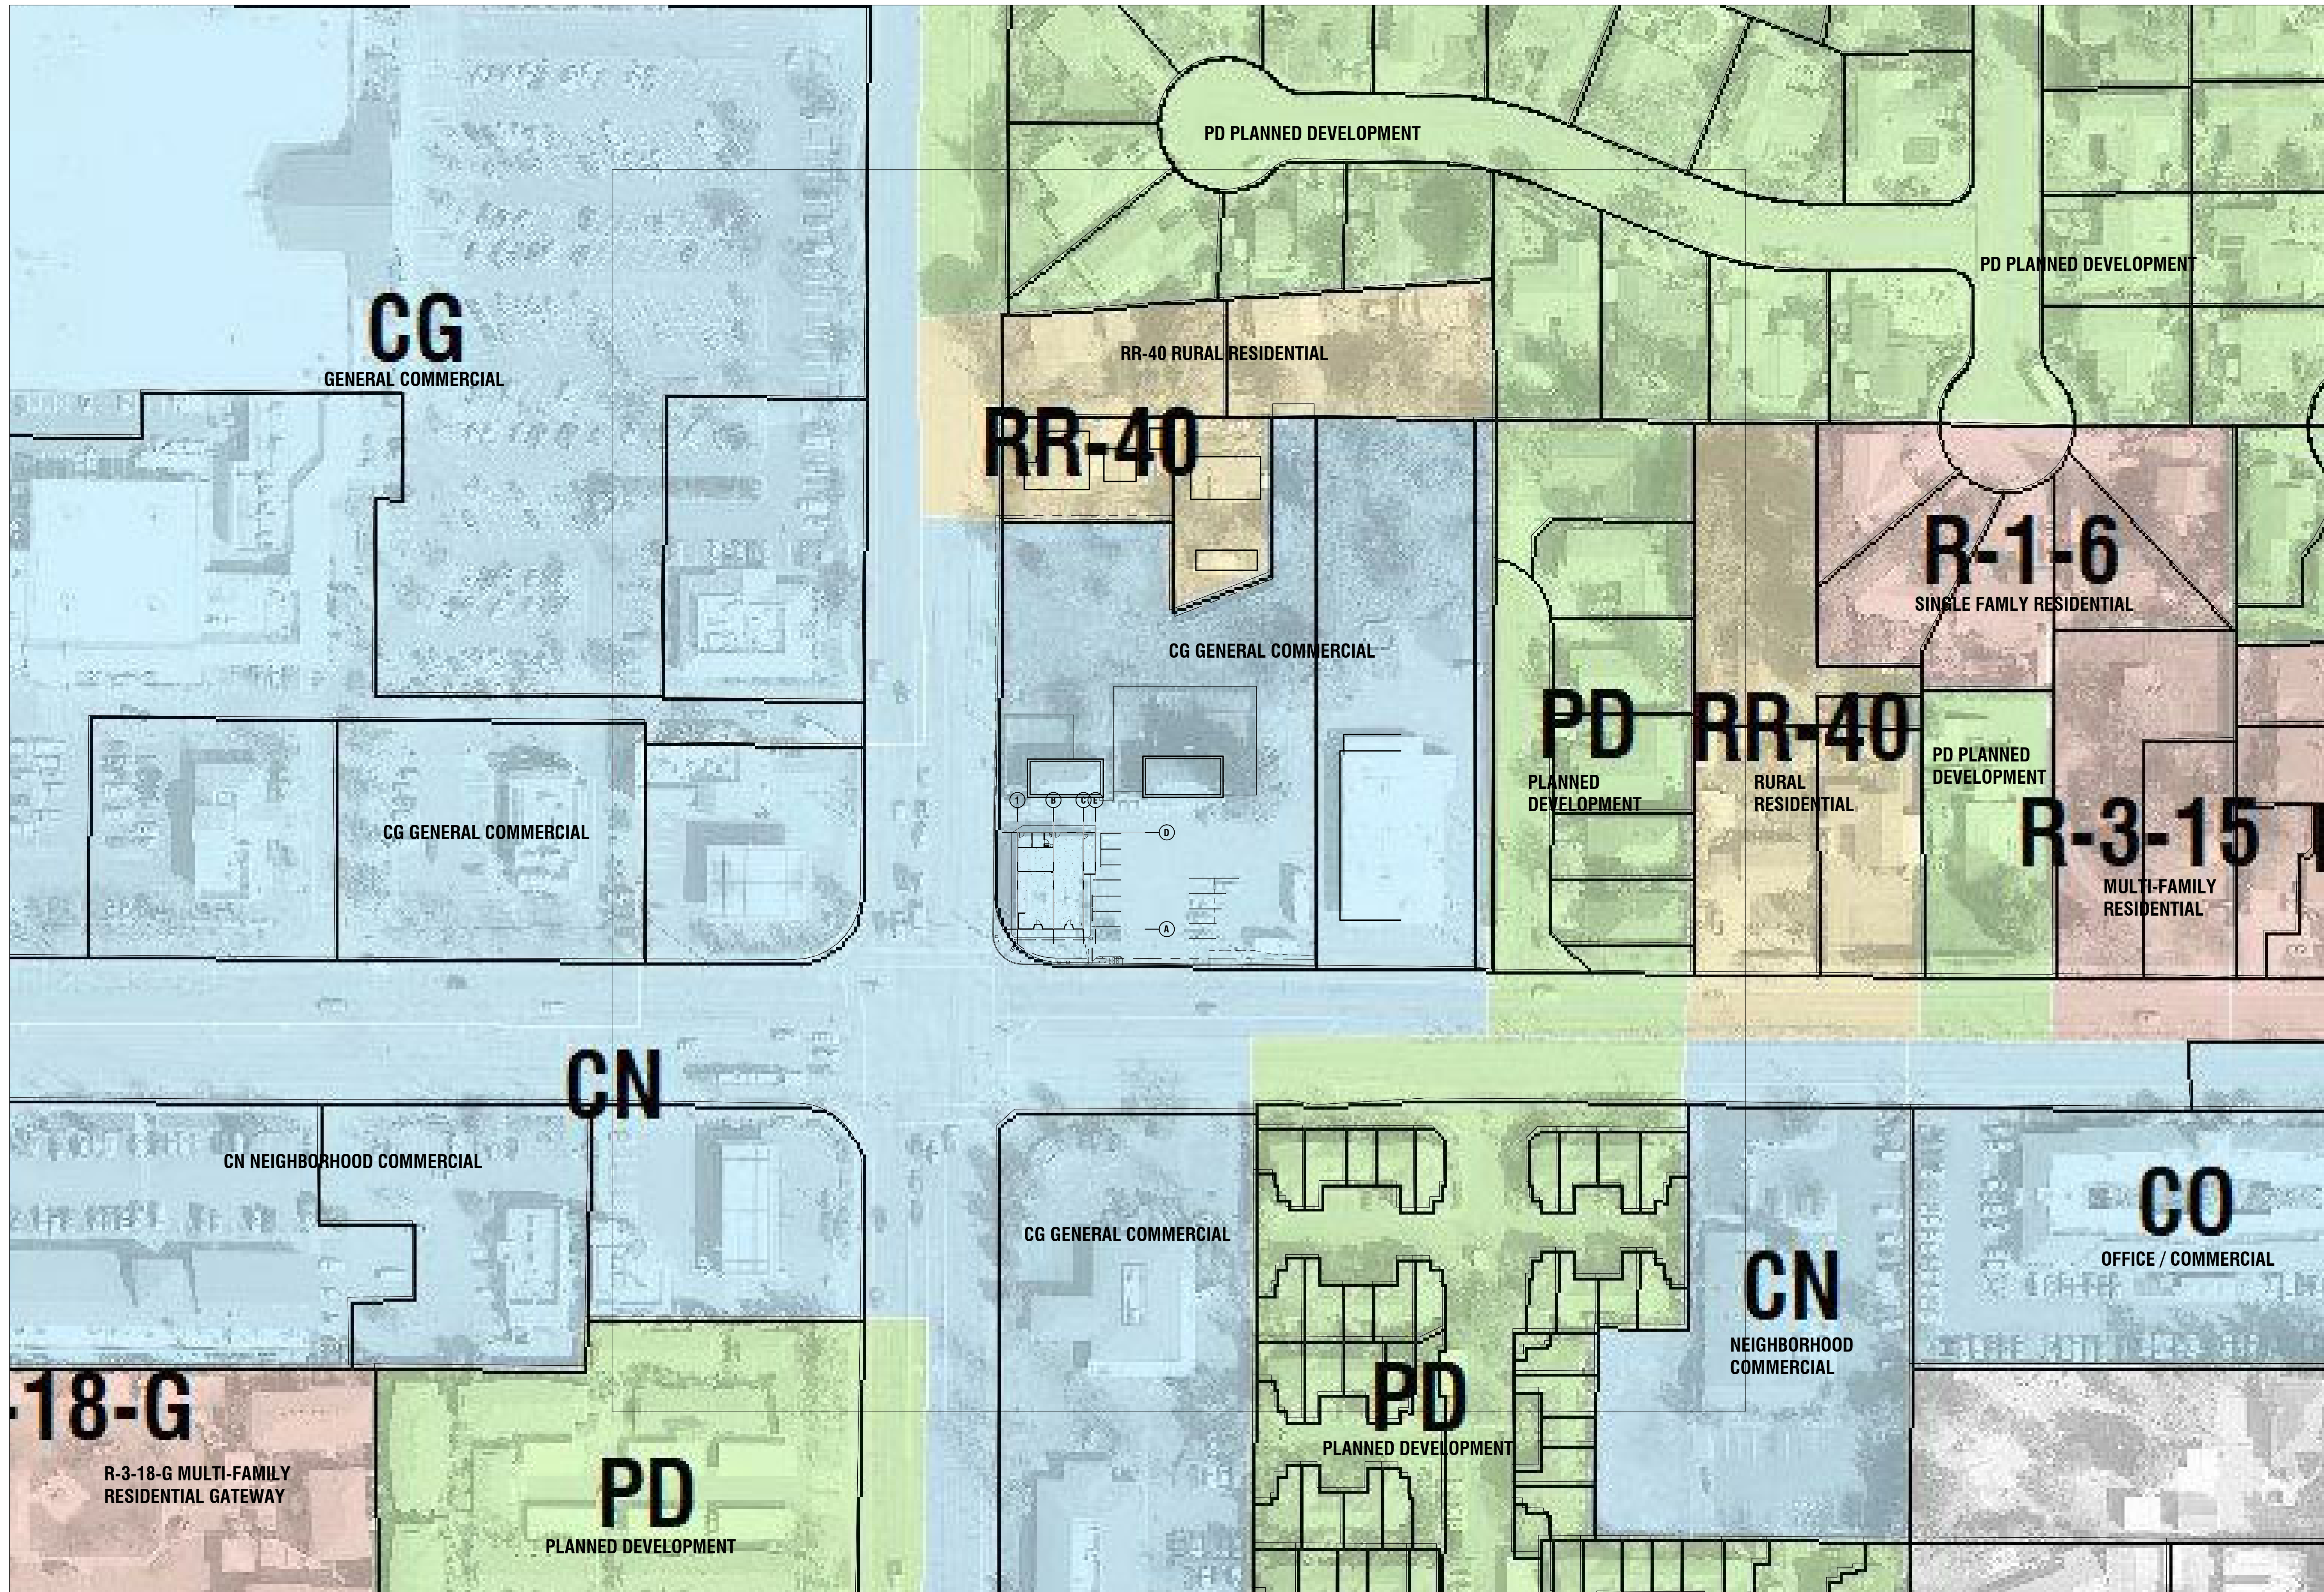

S/A
 SCHWARTZ
 ARCHITECTURE
 1653 FINLAW ST.
 SANTA ROSA, CA 95404
 TEL: 707.478.4949

MANIFEST VENTURE, LLC
 TENANT IMPROVEMENT
 2489 GUERNEVILLE ROAD, SANTA ROSA, CA 95403



Revisions		
No.	Revisions	Date

SITE ANALYSIS
 Project No.: 20-002
 Drawn By: S/A
 Issue Date: 2020-0224
 Sheet

CUP4



1 NORTH ELEVATION
 N.T.S.



2 EAST ELEVATION
 N.T.S.




3 SOUTH ELEVATION
 N.T.S.



4 WEST ELEVATION
 N.T.S.

MANIFEST VENTURE, LLC
TENANT IMPROVEMENT
 2489 GUERNEVILLE ROAD, SANTA ROSA, CA 95403

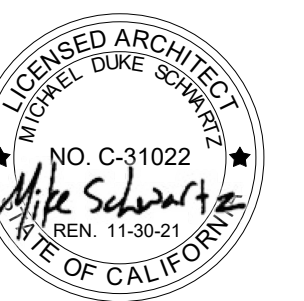

Revisions		
No.	Revisions	Date

ELEVATIONS

Project No.: 20-002
 Drawn By: S/A
 Issue Date: 2020-0224
 Sheet

CUP5