
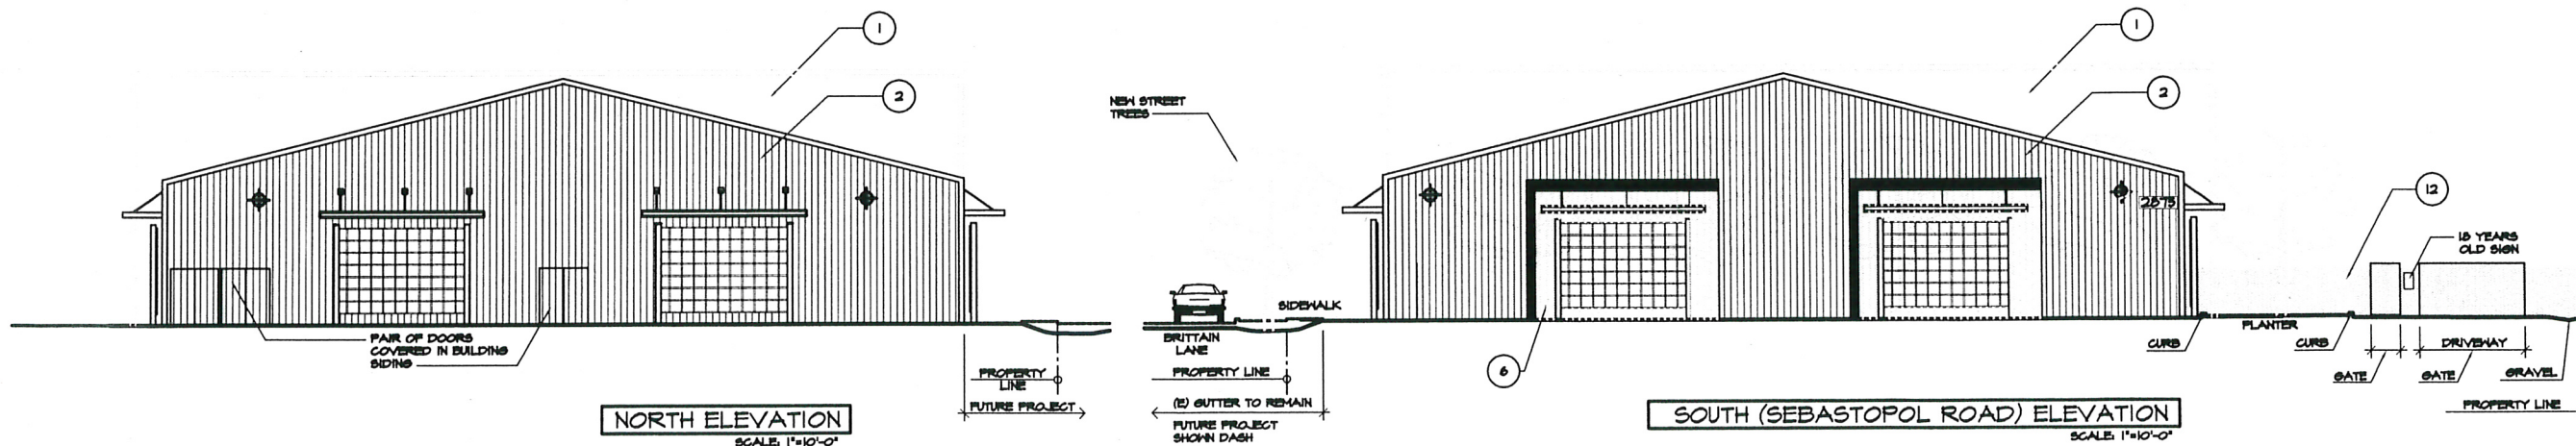
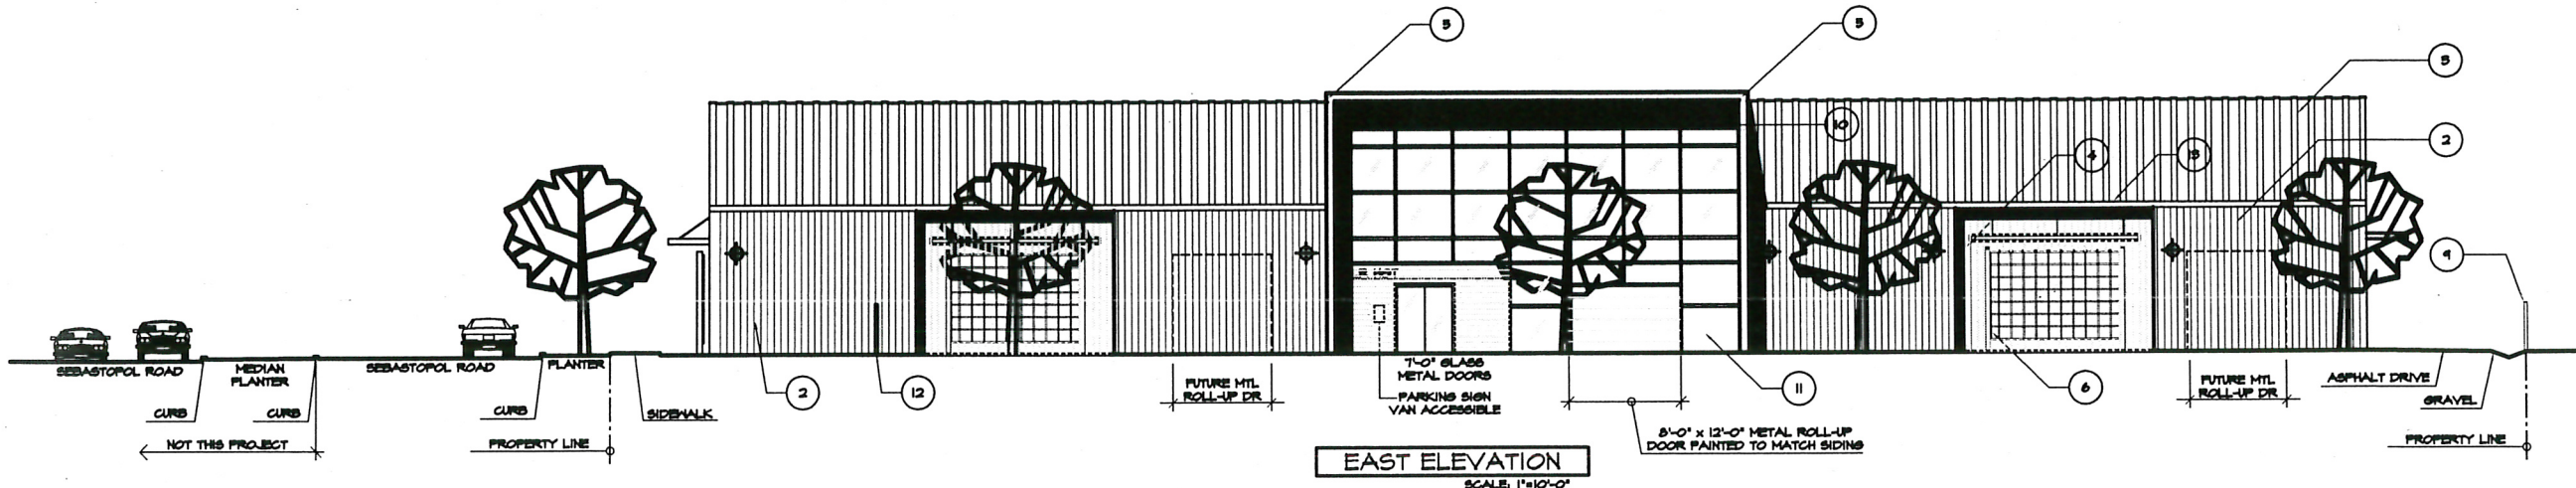


- EXISTING BUILDING MATERIALS**
1. METAL SIDING, GREEN
 2. METAL ROOF, TAN
 3. COR-TEN COLLUMS/ BEAMS 6x6
 4. COR-TEN COVERED
 5. HORIZONTAL SEALED CEDAR BOARDS
 6. COR-TEN FRAMED TRELLIS W/ BLACK PAINTED, GALVANIZED METAL WIRE
 7. COR-TEN 10" SQ. "RAFTERS"
 8. DOWNSPOUT, BLACK
 9. 6'-0" TALL FENCE, HORIZONTAL CEDAR BOARDS
 10. CLEAR GLASS WINDOWS
 11. 6'-0" ALUM SECURITY FENCE, BLACK
 12. METAL GUTTER, TAN

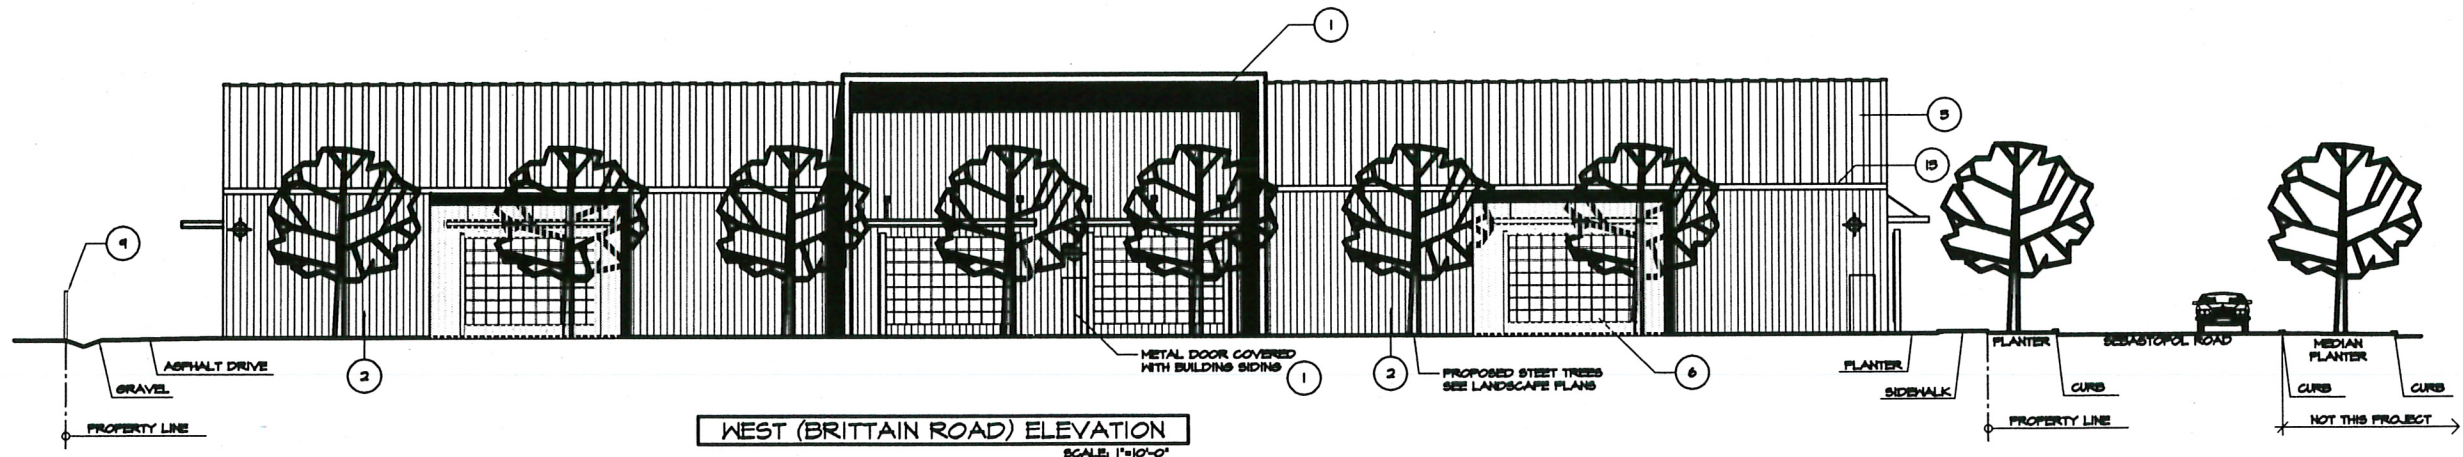

DATE 5-17-17

DATE PRINTED DATE CHECKED

CONTRACTOR

DESIGN FOR: EMERALD ALLIANCE CULTIVATION
2575 SEBASTOPOL ROAD, SANTA ROSA



JOB NO. 16069

SHEET NO. A3

avila-bunch architects, inc.


Russell W. Bunch - architect
Merle Avila - architect
5850 Commerce Boulevard, Rohnert Park, California 94928
(707) 585-3711
(707) 795-4511
FAX 585-2499

AVILA-RENDERED COMMERCIAL 2018/06/06/ELEVATIONS.DWG Mod. 10 May 2017 - 11:58AM

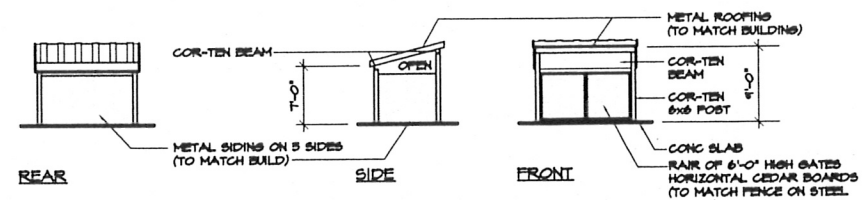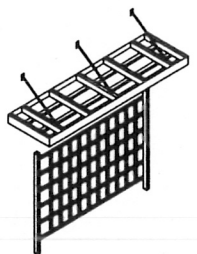


TRASH ENCLOSURE ELEVATIONS
SCALE: 1"=10'-0"


- EXISTING BUILDING MATERIALS**
1. METAL SIDING, GREEN
 2. METAL ROOF, TAN
 3. COR-TEN COLUMNS/ BEAMS 6x6
 4. COR-TEN COVERED
 5. HORIZONTAL SEALED CEDAR BOARDS
 6. COR-TEN FRAMED TRELLIS W/ BLACK PAINTED, GALVANIZED METAL WIRE
 7. COR-TEN 10" SQ. "RAFTERS"
 8. DOWNSPOUT, BLACK
 9. 8'-0" TALL FENCE, HORIZONTAL CEDAR BOARDS
 10. CLEAR GLASS WINDOWS
 11. 8'-0" ALUM SECURITY FENCE, BLACK
 12. METAL GUTTER, TAN

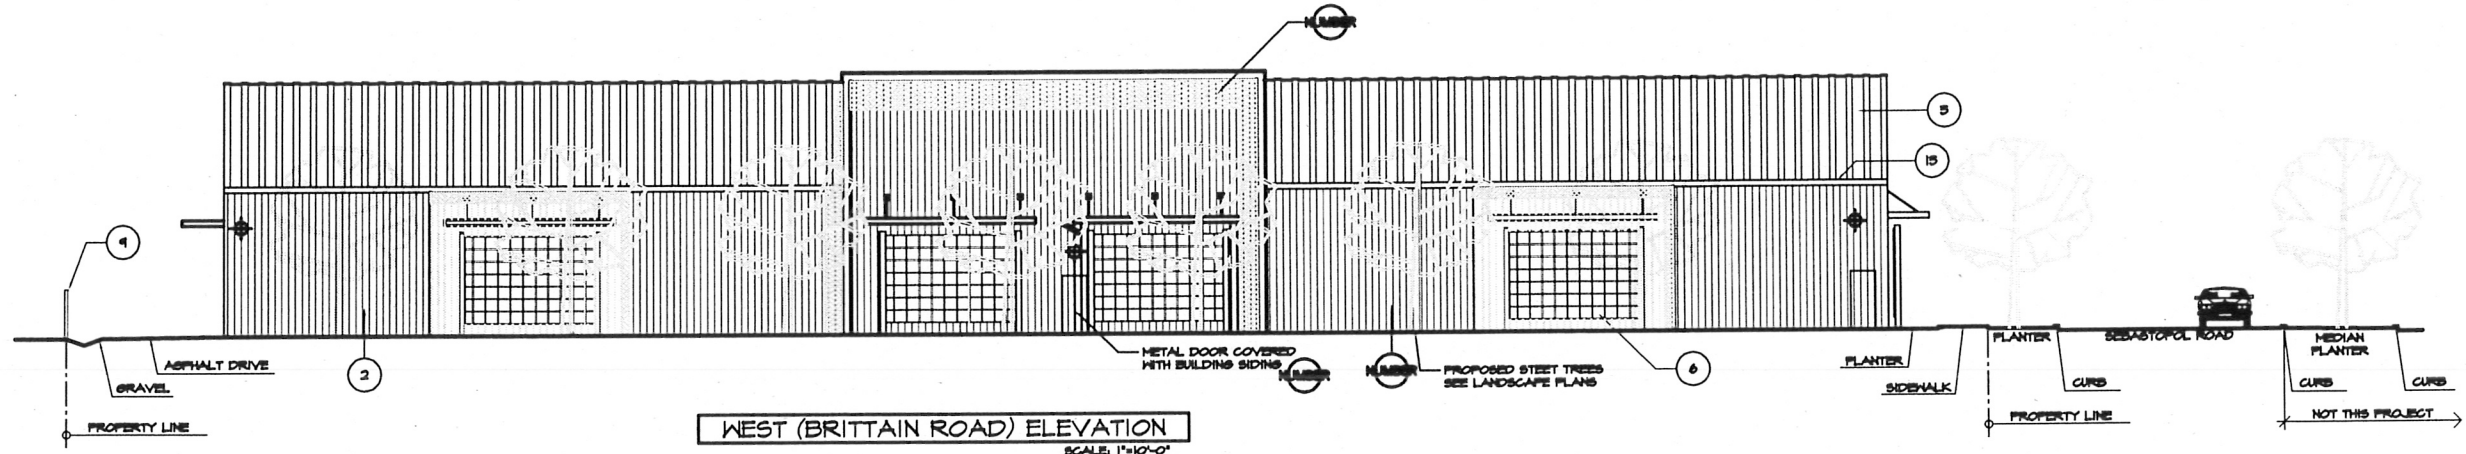


WEST (BRITAIN ROAD) ELEVATION
SCALE: 1"=10'-0"

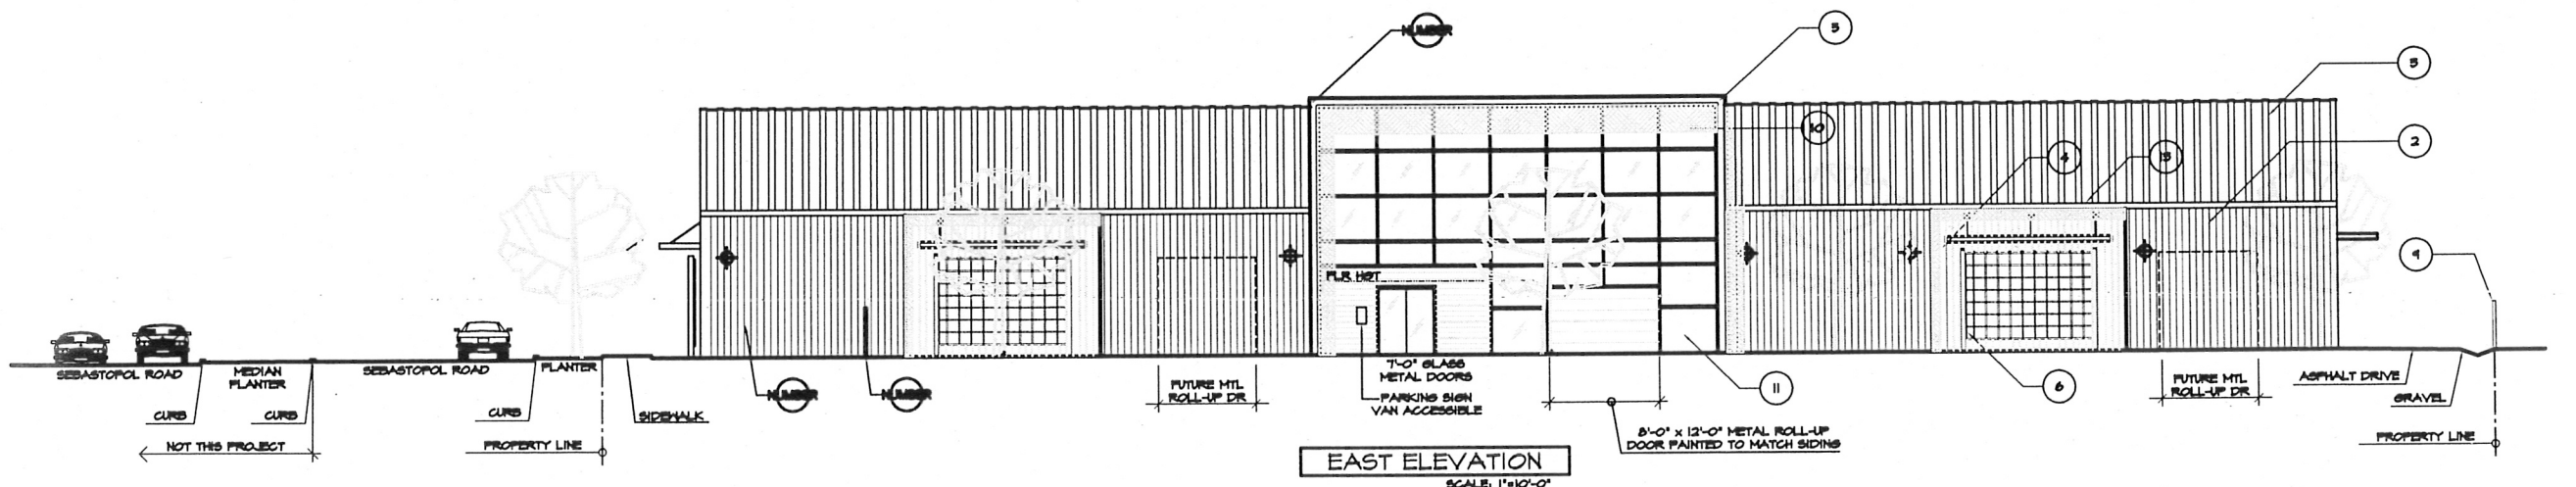

EAST ELEVATION
SCALE: 1"=10'-0"

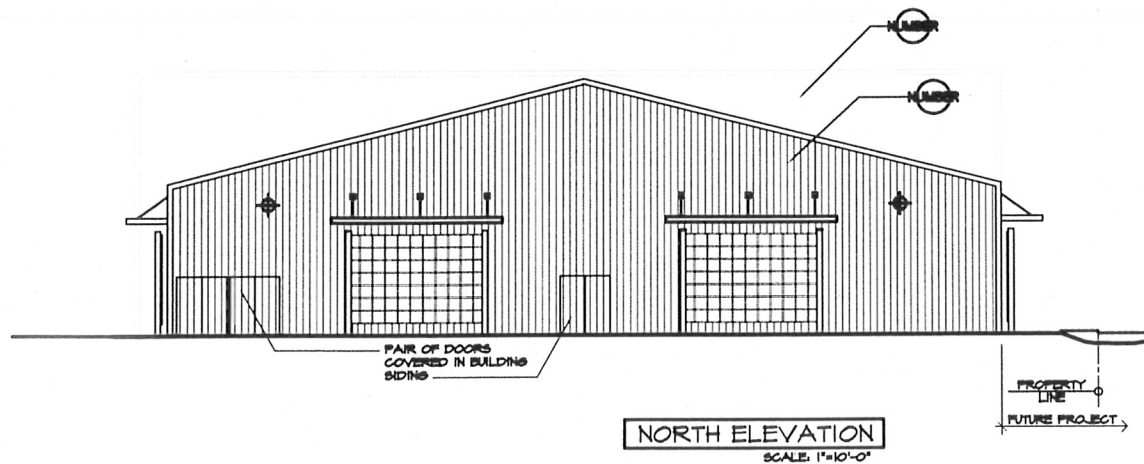

NORTH ELEVATION
SCALE: 1"=10'-0"

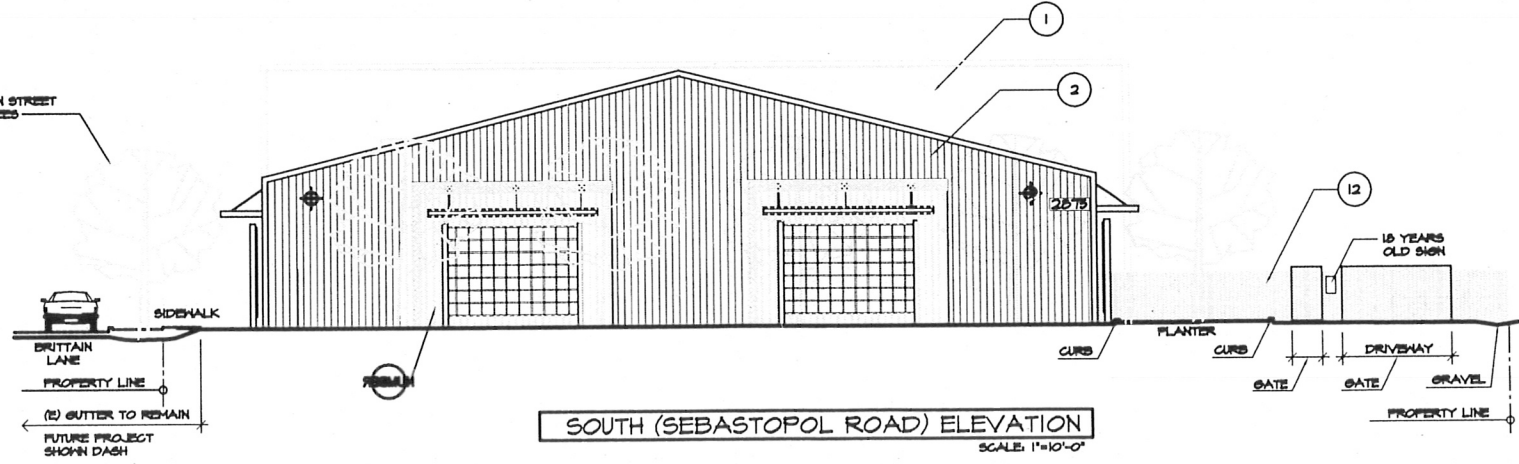

SOUTH (SEBASTOPOL ROAD) ELEVATION
SCALE: 1"=10'-0"

SHEET NO:	A3	JOB NO:	16069	DESIGN FOR:	EMERALD ALLIANCE CULTIVATION	CONTRACTOR:	DATE PRINTED:	DATE CHECKED:	DATE:	5-17
					2075 SEBASTOPOL ROAD, SANTA ROSA					
avila-bunch architects, inc.										
Russell W. Bunch - architect Merle Avila - architect 5850 Commerce Boulevard, Rohnert Park, California 94928 (707) 585-3711 (707) 795-4511 FAX 585-2499										

