



DGA planning | architecture | interiors


550 Ellis Street, Mountain View, CA 94043 650-943-1660
201 Filbert Street, 3rd Floor, San Francisco, CA 94133 415-477-2700
2550 Fifth Avenue, Suite 115, San Diego, CA 92103 619-685-3990
1720 8th Street, Sacramento, CA 95811 916-441-6800



Blank table for project notes or schedule

NO.	DESCRIPTION	DATE
	ISSUED	08.01.19

CLIENT	WHITE FOX
PROJECT	FOXDEN DISPENSARY
ADDRESS	4036 B MONTGOMERY DRIVE SANTA ROSA CA, 95405
PROJECT NO.	18115
SCALE	1/8" = 1'-0"
TITLE	SITE PLAN

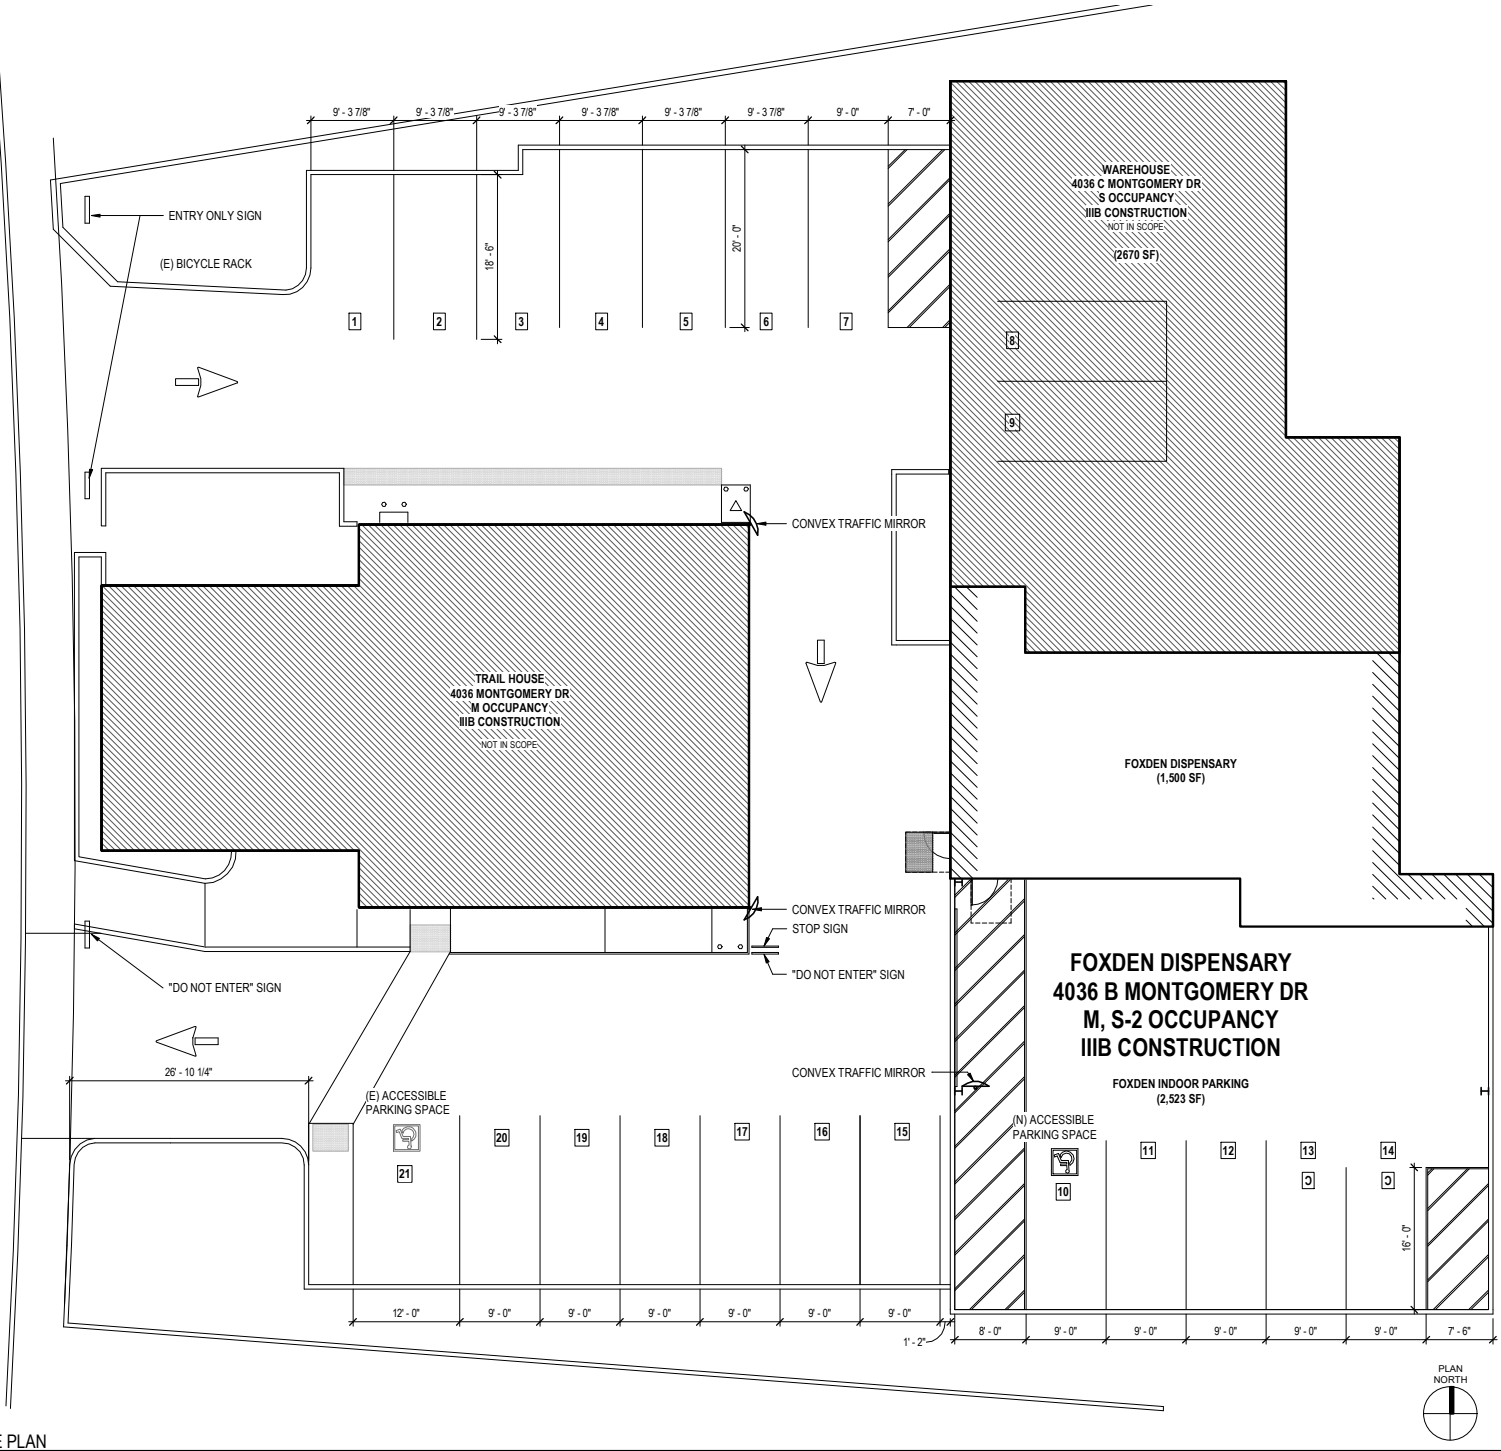

1 SITE PLAN
SCALE: 1/8" = 1'-0"



DGA planning | architecture | interiors

550 Ellis Street, Mountain View, CA 94043 650-943-1660
201 Filbert Street, 3rd Floor, San Francisco, CA 94133 415-477-2700
2550 Fifth Avenue, Suite 115, San Diego, CA 92103 619-685-3990
1720 8th Street, Sacramento, CA 95811 916-441-6800



NO.	DESCRIPTION	DATE

ISSUED 08.01.19

NO.	DESCRIPTION	DATE
-----	-------------	------

CLIENT WHITE FOX

PROJECT FOXDEN DISPENSARY


ADDRESS 4036 B MONTGOMERY DRIVE
SANTA ROSA CA, 95405

PROJECT NO. 18115

SCALE 3/16" = 1'-0"


TITLE

FLOOR PLAN

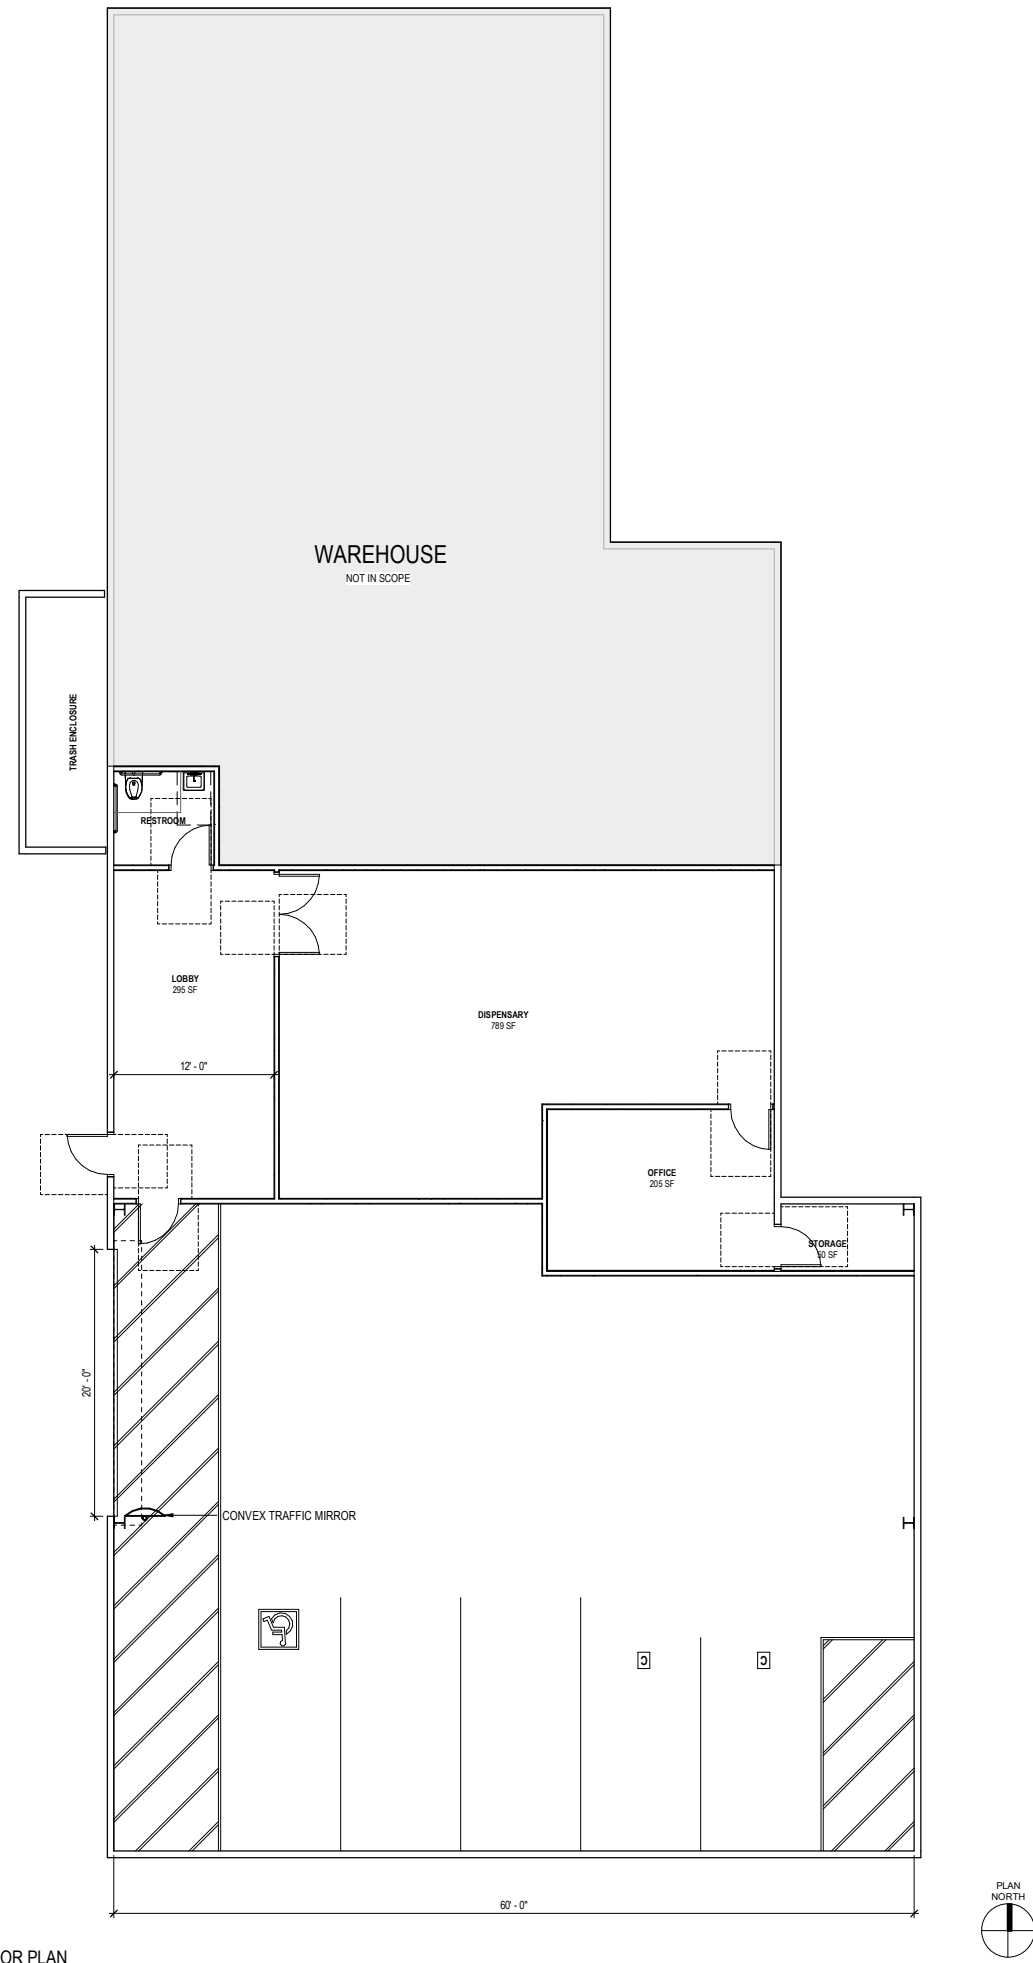


1 FLOOR PLAN
SCALE: 3/16" = 1'-0"

DATE: 08/31/19
PROJECT #: 19035
DRAWN BY: WJB
CHECK BY: WJB
335 Tesconi Circle,
Santa Rosa, CA 95401
www.AnnadelEngineering.com
707.636.4191
PRINTED BY: Bill Burdick
DATE: 10/19/19 08:47 AM
C:\Users\wjb\OneDrive\Documents\19035\19035.dwg

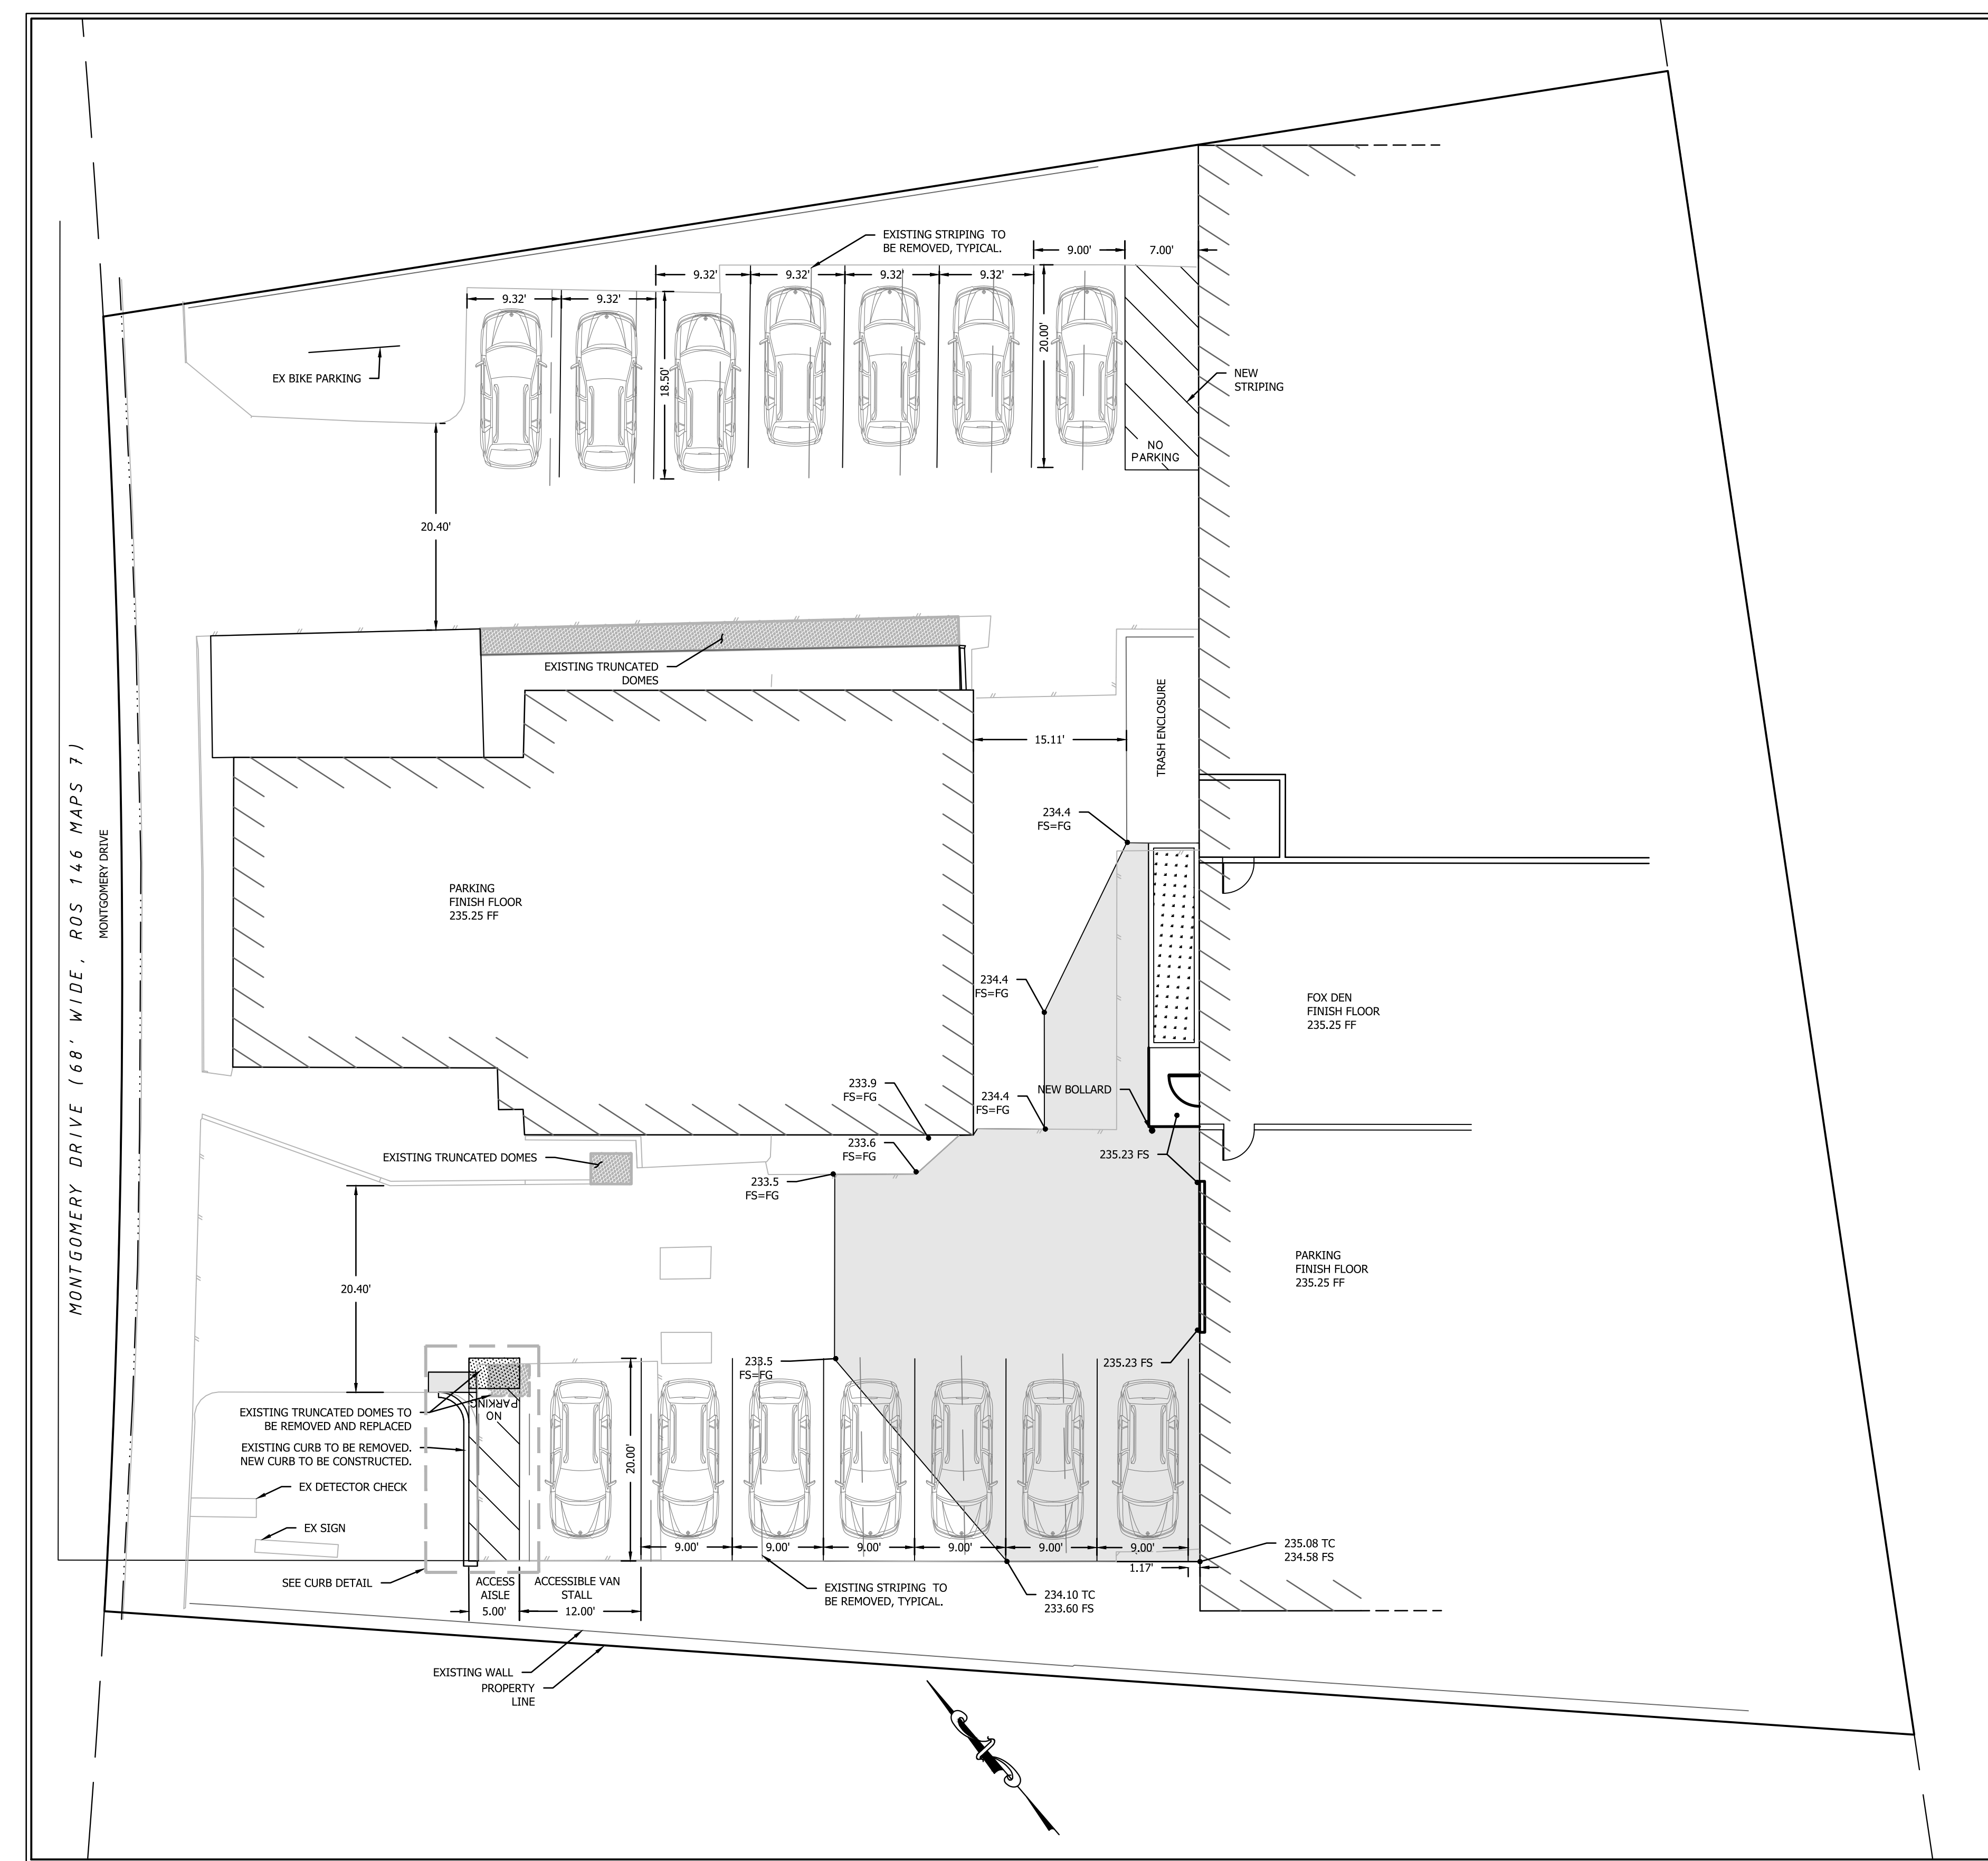

LEGEND	
	NEW NEW ASPHALT
	NEW PLANTER
	NEW CONCRETE

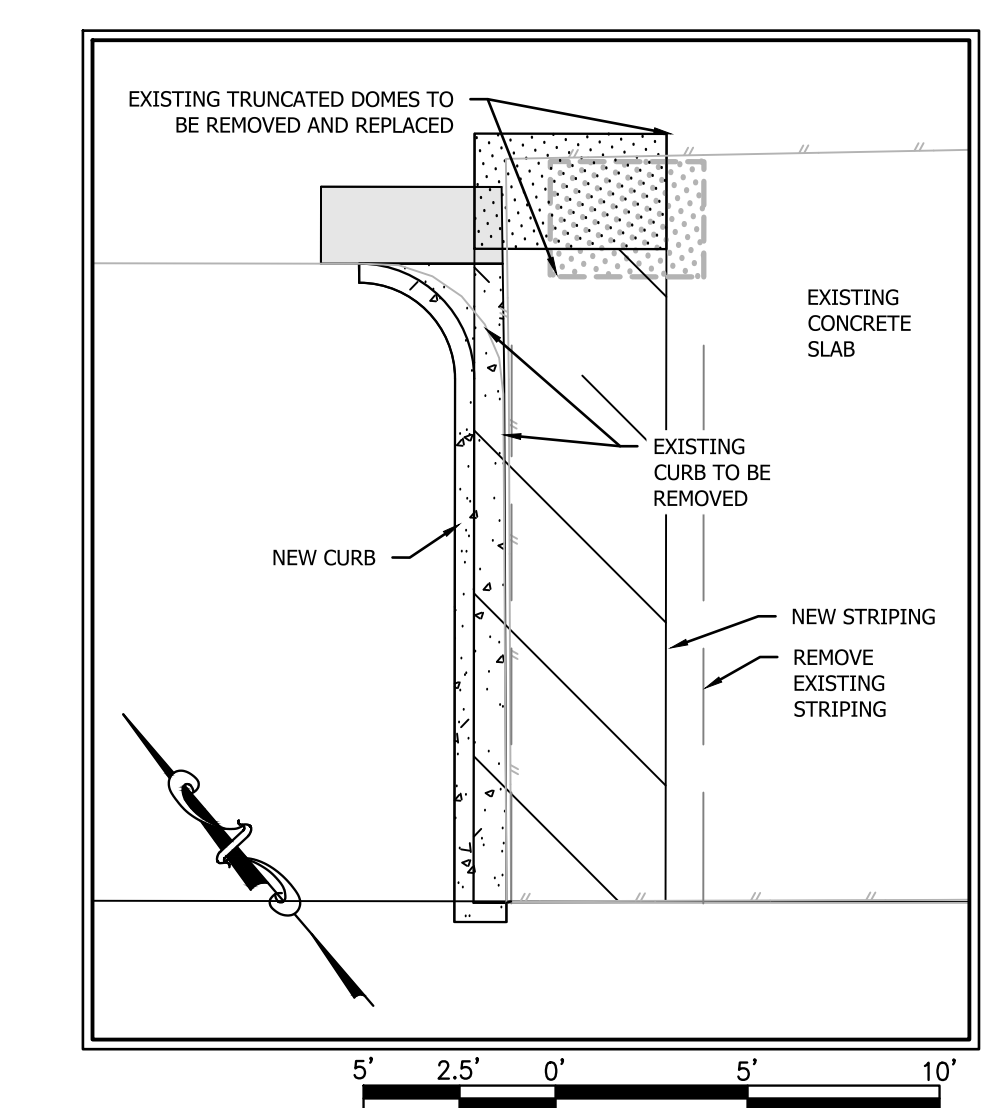

CURB DETAIL
SCALE: 1" = 5'

SITE PLAN
SCALE: 1" = 10'

DATE: 08/31/19
PROJECT #: 19035
DRAWN BY: WJB
CHECK BY: WJB



civil engineering | land planning
335 Tesconi Circle,
Santa Rosa, CA 95401
www.AnnadelEngineering.com
707.636.4191

SITE PLAN
FOX DEN
4036 MONTGOMERY DRIVE, SANTA ROSA
APN 013-284-012