



GLENN ST

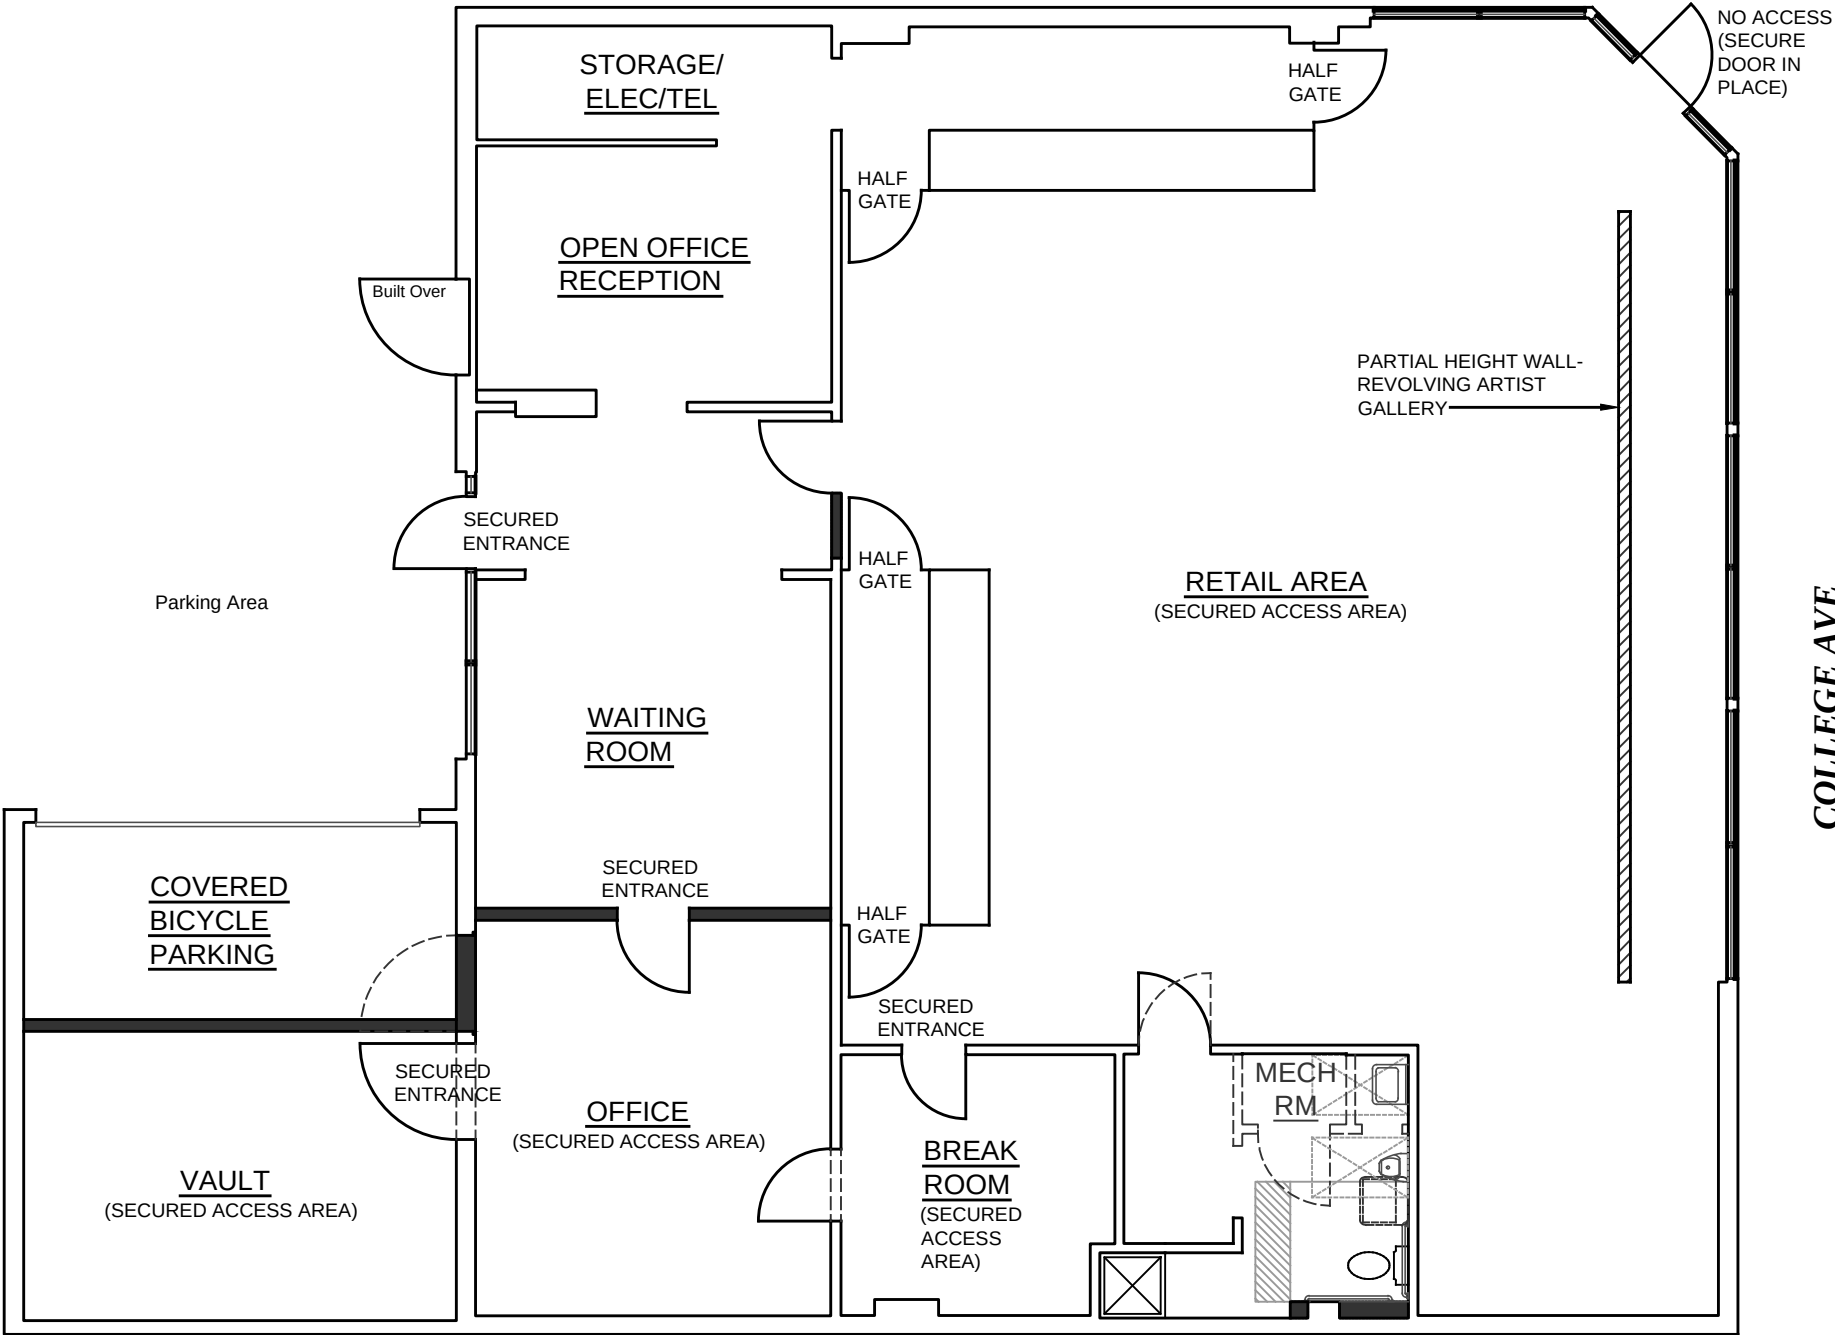

PROPOSED FLOOR PLAN
SCALE: 1/8"= 1'-0"
10/30/18

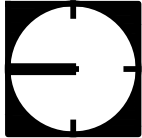

GREEN PEN- 353 COLLEGE AVENUE SANTA ROSA, CA 95401
PLANNING APPLICATION

