


FINLEY AVE

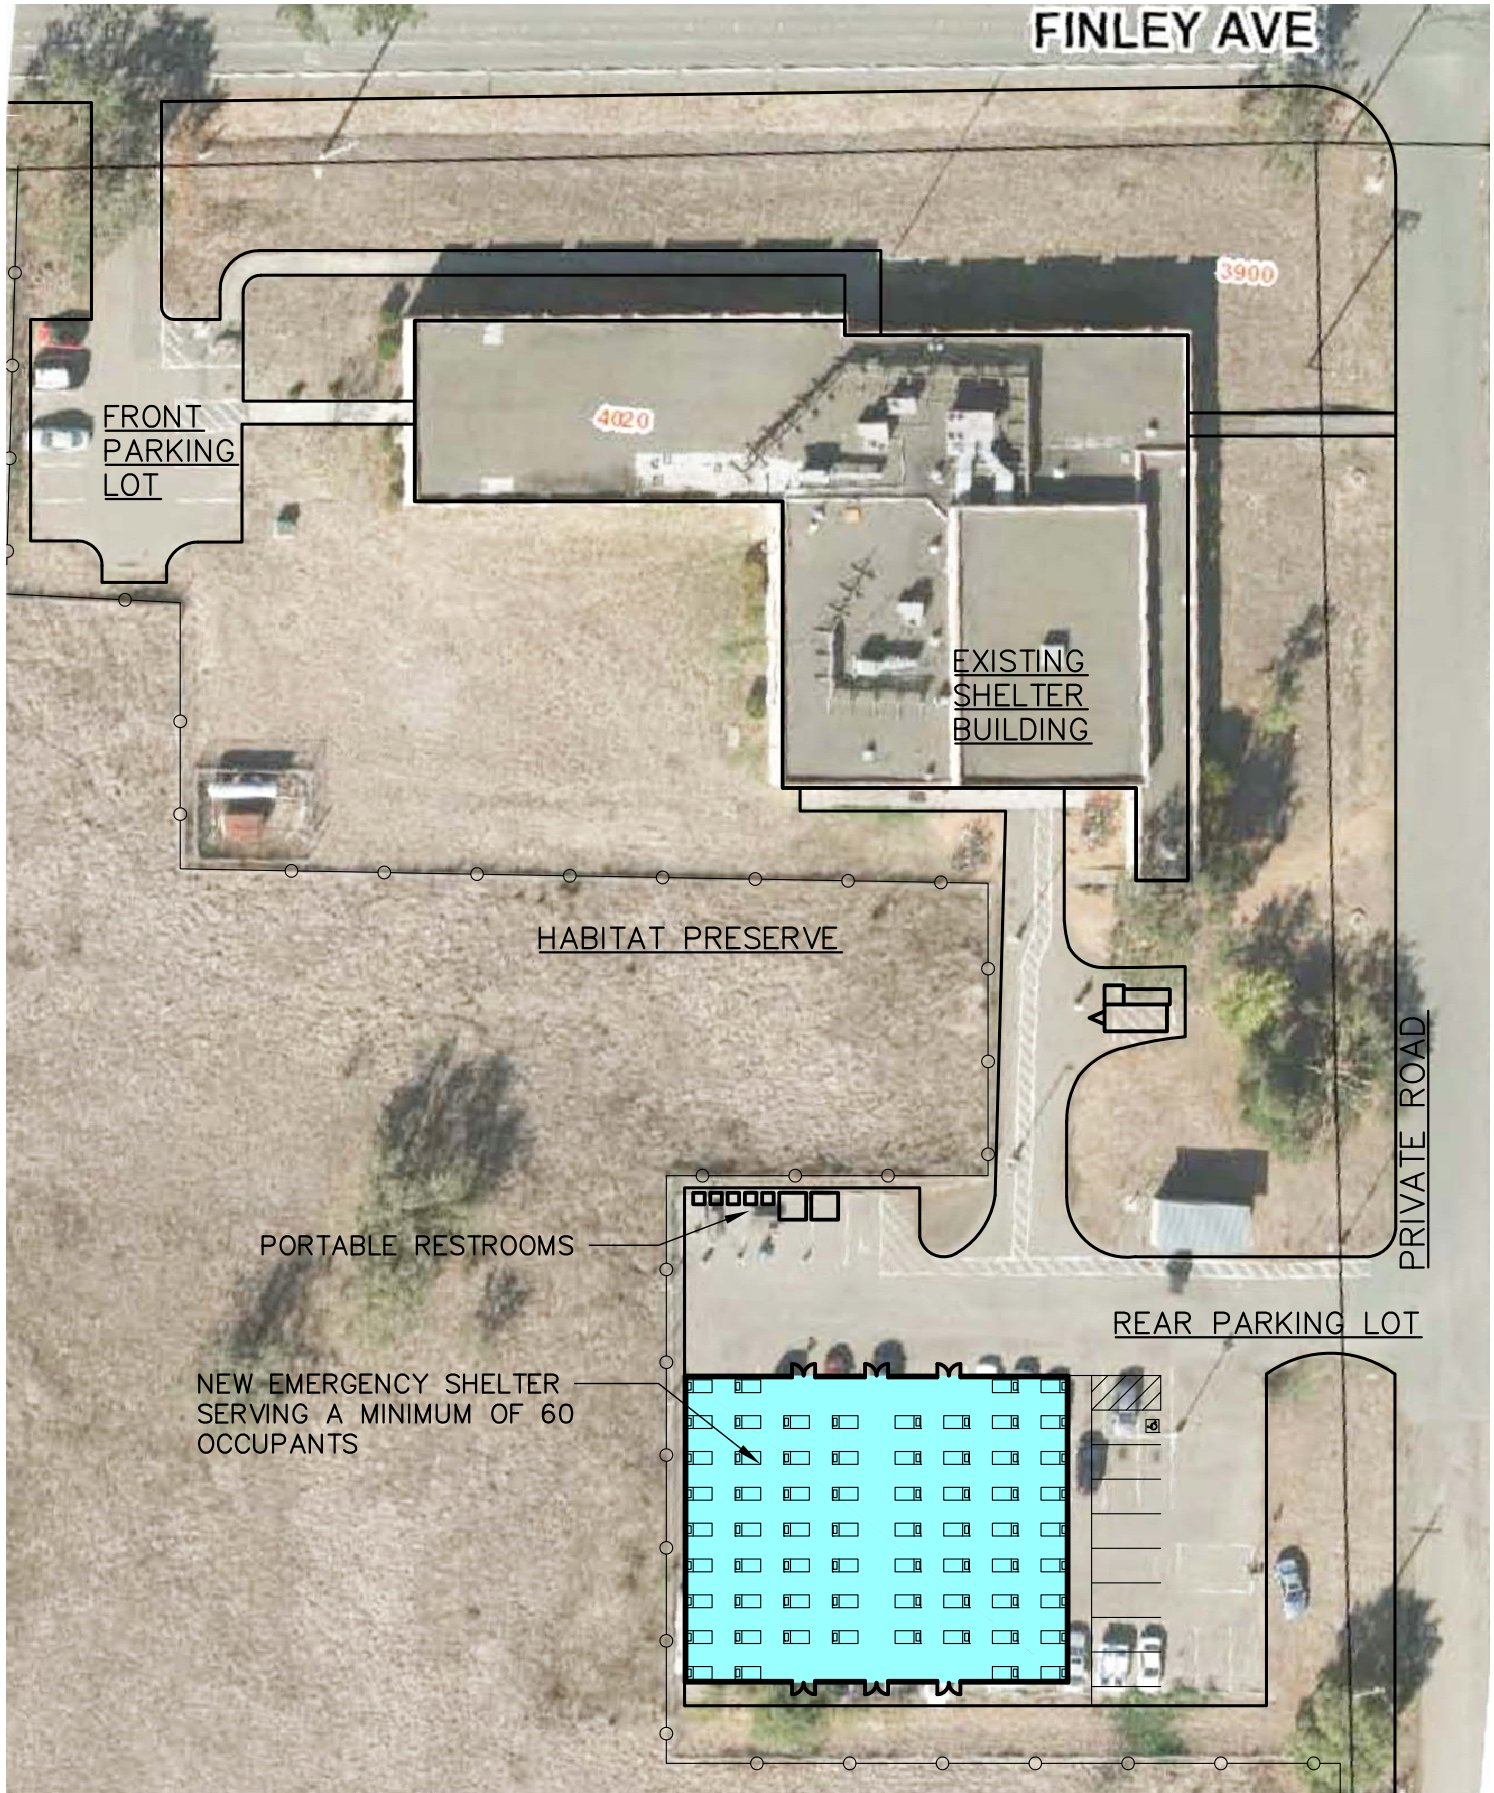

CONCEPT SITE PLAN

SAMUEL JONES HALL, 4020 FINLEY AVE, SANTA ROSA

SCALE: 1"=50'