



Oct 20, 2022 - 3:36pm  
 G:\Shared drives\ProjectServer\21-057.dwg\Conceptual\21-057\_LCSP.dwg

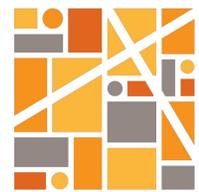


**INTEGRA**  
 PLANNING+  
 LANDSCAPE  
 ARCHITECTURE

SITE PLAN  
 CONCEPTUAL LANDSCAPE PLAN  
**RIDLEY AVE. APARTMENTS**  
 SANTA ROSA, CA  
 MILESTONE HOUSING GROUP, LOS GATOS, CA

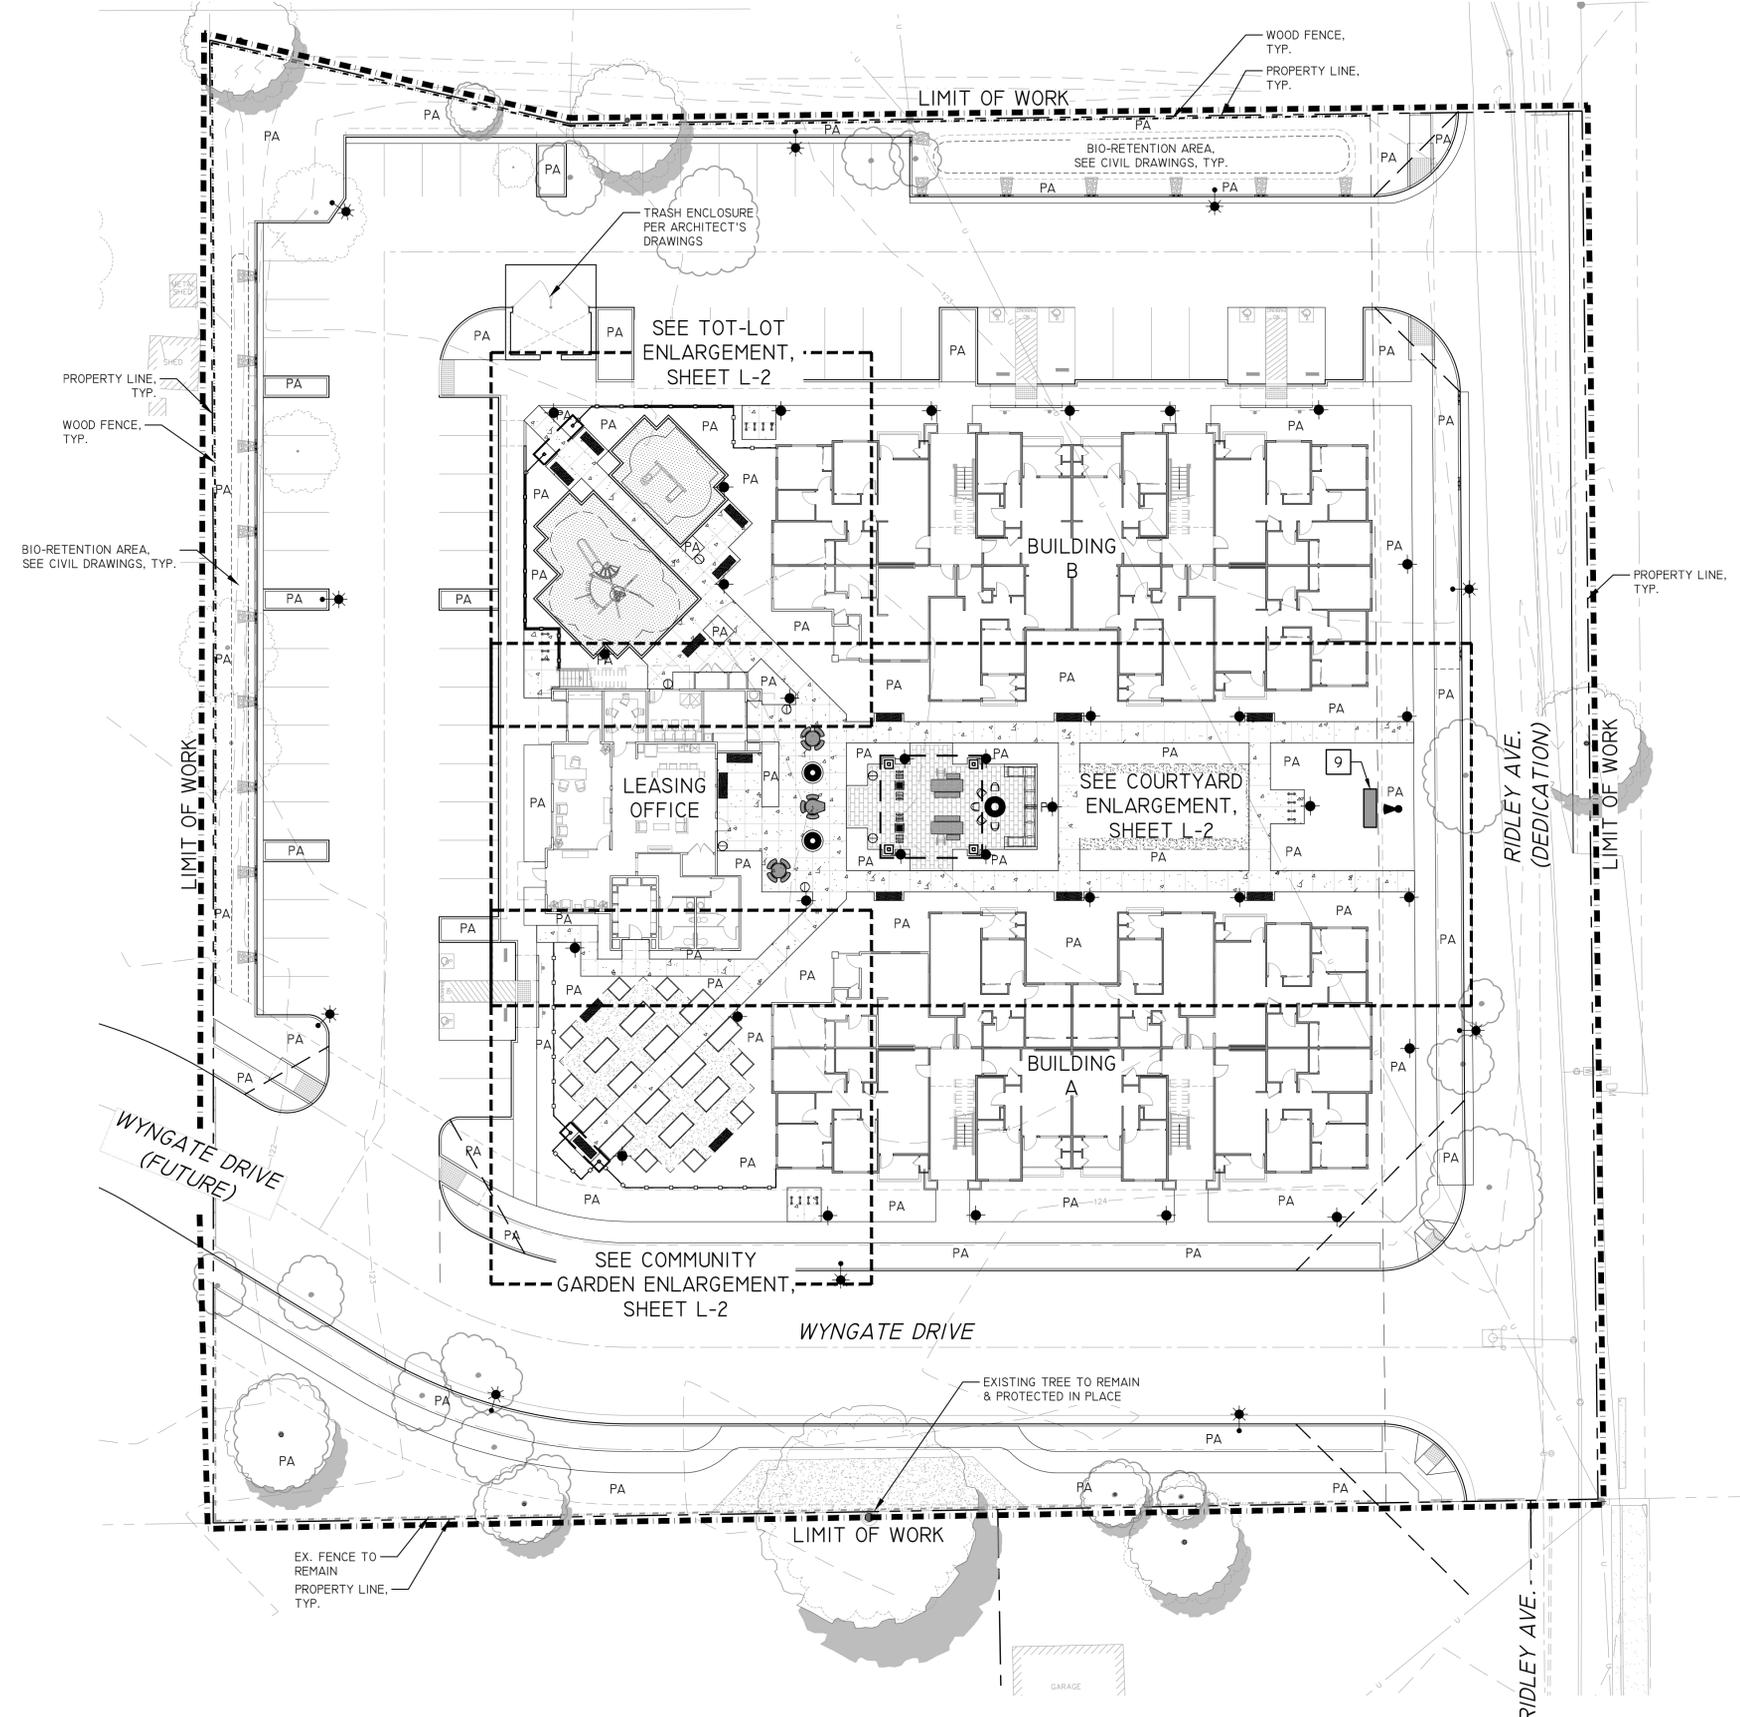

- CONSTRUCTION LEGEND**
- PA PLANTING AREA
  - TYP. TYPICAL
  - 1 REFER TO FINISH/COLOR SCHEDULE
  - A REFER TO AMENITIES
- MATERIAL SCHEDULE**
- 1 CONCRETE PAVING - CONCRETE W/COLOR & FINISH TBD. SCORE AS SHOWN.
  - 2 DECORATIVE PAVING WITH BAND - TBD COLOR & FINISH TBD.
  - 3 PLAY SURFACE - TBD.
  - 4 MULCH - ARBOR WALK-ON MULCH.
  - 5 TOT-LOT PLAY EQUIPMENT (2-12 YEARS OLD) - SEE SHEET L-3
  - 6 SHADE STRUCTURE - TO BE 20 FT. X 20 FT. PERGOLA.
  - 7 TEA ARBOR - TO BE 3.5 FT. X 14 FT. W/ SWING.
  - 8 WOOD GARDEN BOX - TO BE 4 FT. X 8 FT. X 1 FT (QNTY. OF 16).
  - 9 ENTRY MONUMENT SIGNAGE - TBD.
  - A1 PICNIC TABLE - TO BE 7.5 FT. RECTANGLE TABLE W/COLOR & FINISH TBD (QNTY. OF 2).
  - A2 PICNIC TABLE - TO BE 3.5 FT. ROUND TABLE W/COLOR & FINISH TBD (QNTY. OF 3).
  - A3 GAME TABLE - TO BE 3.5 FT. SQ. TABLE W/COLOR & FINISH TBD (QNTY. OF 2).
  - B BENCHES - TO BE 6 FT. W/COLOR & FINISH TBD (QNTY. OF 16).
  - C FIREPIT - TBD W/COLOR & FINISH TBD (QNTY. OF 1).
  - D TRASH RECEPTACLES - TBD W/COLOR TBD (QNTY. OF 7).
  - E BICYCLE RACK - TBD W/COLOR TBD (QNTY. OF 16 RACKS/32 BIKES).
  - F TREE GRATE - TBD W/COLOR TBD (QNTY. OF 2).
- WOOD FENCE - TO BE 6 FT. FENCE W/12" LATTICE TOP.
- WOOD & WIRE FENCE - TO BE 42" IN HEIGHT.

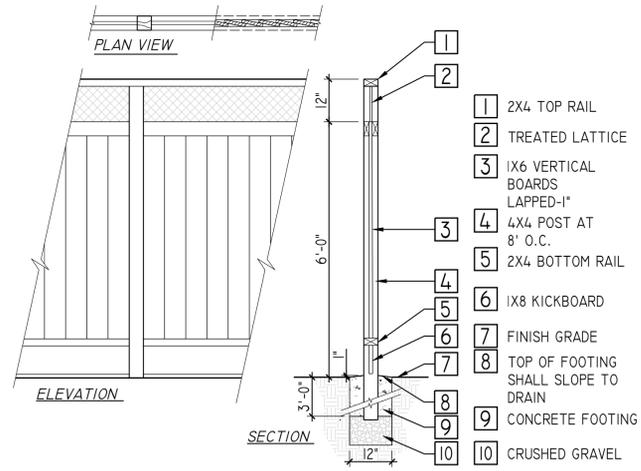


**6 FT. WOOD FENCE WITH 12" LATTICE**  
 SCALE: 1/2" = 1'-0"

**LIGHTING FIXTURES**

SYMBOL	DESC.	MODEL#
•*	STREET/PARKING LIGHT:	TBD
◆	BOLLARD/PATHWAY LIGHT:	TBD
⬇	UPLIGHT:	TBD

- NOTES**
- ALL LIGHT FIXTURES TO BE LED.
  - ALL LIGHT FIXTURES TO MET DARK SKY GUIDELINES & TITLE 24 REGULATIONS.

 

DATE: 10/19/2022  
 SHEET NUMBER: L-1 OF 6  
 PROJECT NUMBER: 21-057.01