



REAR ELEVATION 4

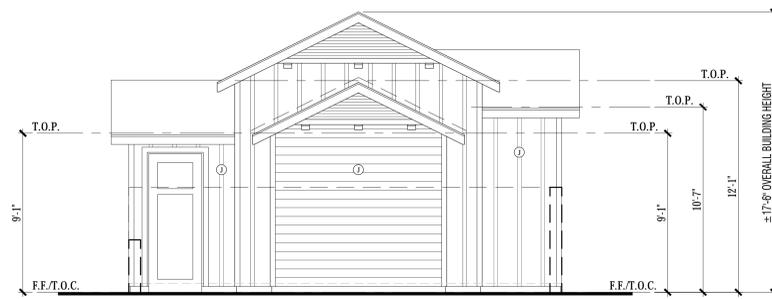

LEFT ELEVATION 3

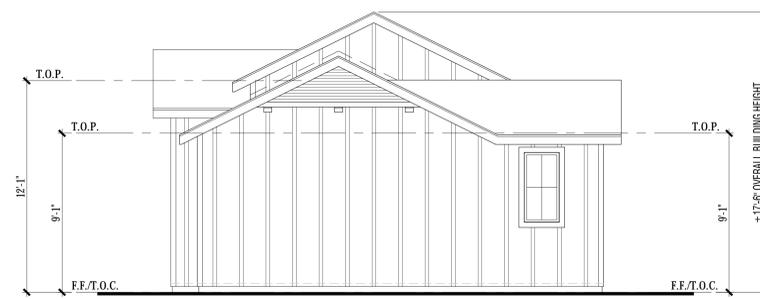

RIGHT ELEVATION 2



FRONT ELEVATION 1



City Ventures

**ROUND BARN VILLAGE**  
**SANTA ROSA 6**  
 POOL BUILDING  
 SANTA ROSA, CALIFORNIA  
 CITY VENTURES, LLC  
 444 SPEAR STREET, SUITE 200, SAN FRANCISCO, CA 94105

TTM NO.

© 2018 WILLIAM HEZEMBALECH ARCHITECTS, INC. AND WHA  
 WHA EXPRESSLY RESERVES ITS COMMON LAW COPYRIGHT AND OTHER  
 PROPERTY RIGHTS IN THESE PLANS. THESE PLANS ARE NOT TO BE  
 REPRODUCED, CHANGED, OR COPIED IN ANY FORM OR MANNER  
 WHATSOEVER, NOR ARE THEY TO BE ASSIGNED TO A THIRD PARTY  
 WITHOUT FIRST OBTAINING THE WRITTEN PERMISSION AND CONSENT  
 OF WHA. IN THE EVENT OF UNAUTHORIZED REUSE OF THESE PLANS BY A  
 THIRD PARTY, THE THIRD PARTY SHALL BEAT WHA HADLESS.

DO NOT SCALE PLANS

**REVISIONS**

NO.	DATE	DESCRIPTION

**POOL BUILDING  
 ELEVATIONS**

SHEET SCALE :	1/4" = 1'-0"
PROJECT MANAGER :	
DESIGNER :	
DRAWN BY :	PC
REVIEWED BY :	KH
1ST BLDG. DEPT. SUBMITTAL :	MO/DA/YR
ISSUED FOR CONSTRUCTION :	MO/DA/YR
JOB NUMBER :	2017223
CAD FILE NAME :	17223_A1-14
DATE :	SHEET:
<b>12/19/18</b>	<b>A1.14</b>

