


SITE PLAN 1"=30'

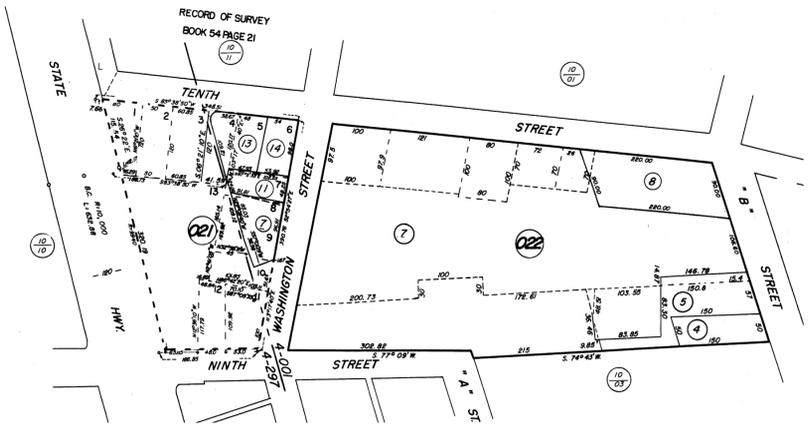

PARTIAL A.P. MAP

-  (E) BUILDINGS
-  EXISTING 6' HIGH CHAINLINK FENCE
-  NEW 6' HIGH BLACK METAL VERTICAL RAIL FENCE

LEGEND

REV	DATE / MEMO	BY

TIERNEY / FIGUEIREDO
TFA
ARCHITECTS AIA
817 Russell Ave., Suite H Santa Rosa, CA 95403 707.576.1557 info@tfaarch.com



These drawings & designs are the property of the Architect and no part thereof shall be copied or used in connection with any other work or project without the written consent of Tierney/Figueiredo Architects.

SITE PLAN
**NEW SECURITY FENCING
ST. ROSE CHURCH**
398 Tenth Street
Santa Rosa, CA 95402

TFA Project #:	1031P
Date:	AUGUST 25, 2021
Scale:	AS INDICATED
Drawn by:	--
Checked by:	RF
CAD File:	See left hand margin

Sheet #
A1.1
Total Sheets in Set: XX

Date: Aug 30, 2021 - 1:14pm Filename: S:\2112_Sr Rose Security Fence\CD\latest\1031B_A1_X_SitePlan.dwg Updated by: Randy



View from "B" Street



Existing chainlink fence along Ninth Street




View at Tenth and "B" Street intersection



Example of similar fencing



Proposed 6-foot high fence design

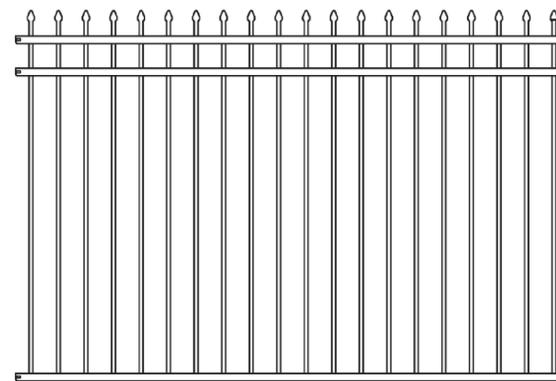

Proposed 6-foot high fence design

REV	DATE / MEMO	BY

TIERNEY / FIGUEIREDO
TFA
ARCHITECTS AIA
 817 Russell Ave., Suite H Santa Rosa, CA 95403 707.576.1557 info@tfaarch.com

These drawings & designs are the property of the Architect and no part thereof shall be copied or used in connection with any other work or project without the written consent of Tierney/Figueiredo Architects.

SITE PHOTOS and FENCE DESIGN
NEW SECURITY FENCING
ST. ROSE CHURCH
 398 Tenth Street
 Santa Rosa, CA 95402

TFA Project #: 1031P
 Date: AUGUST 25, 2021
 Scale: AS INDICATED
 Drawn by: --
 Checked by: RF
 CAD File: See left hand margin

Sheet #
A1.2
 Total Sheets in Set: XX

Date: Aug 30, 2021 - 1:15pm Filename: S:\2112_Sr Rose Security Fence\CD\latest\1031B_A1_X_SitePlan.dwg Updated by: Randy

LEGEND

Date: Aug 30, 2021 - 1:15pm Filename: S:\212_Sr Rose Security Fence\CD\latest\031B_A1_X_SitePlan.dwg Updated by: Randy



REV	DATE / MEMO	BY

TIERNEY / FIGUEIREDO
TFA
 ARCHITECTS
 AIA
 817 Russell Ave., Suite H Santa Rosa, CA 95403 707.576.1557 info@tfaarch.com



These drawings & designs are the property of the Architect and no part thereof shall be copied or used in connection with any other work or project without the written consent of Tierney/Figueiredo Architects.

NEIGHBORHOOD CONTEXT MAP
 NEW SECURITY FENCING
 ST. ROSE CHURCH
 398 Tenth Street
 Santa Rosa, CA 95402

TFA Project #:	1031P
Date:	AUGUST 25, 2021
Scale:	AS INDICATED
Drawn by:	--
Checked by:	RF
CAD File:	See left hand margin

Sheet #
A1.3
 Total Sheets in Set: XX