


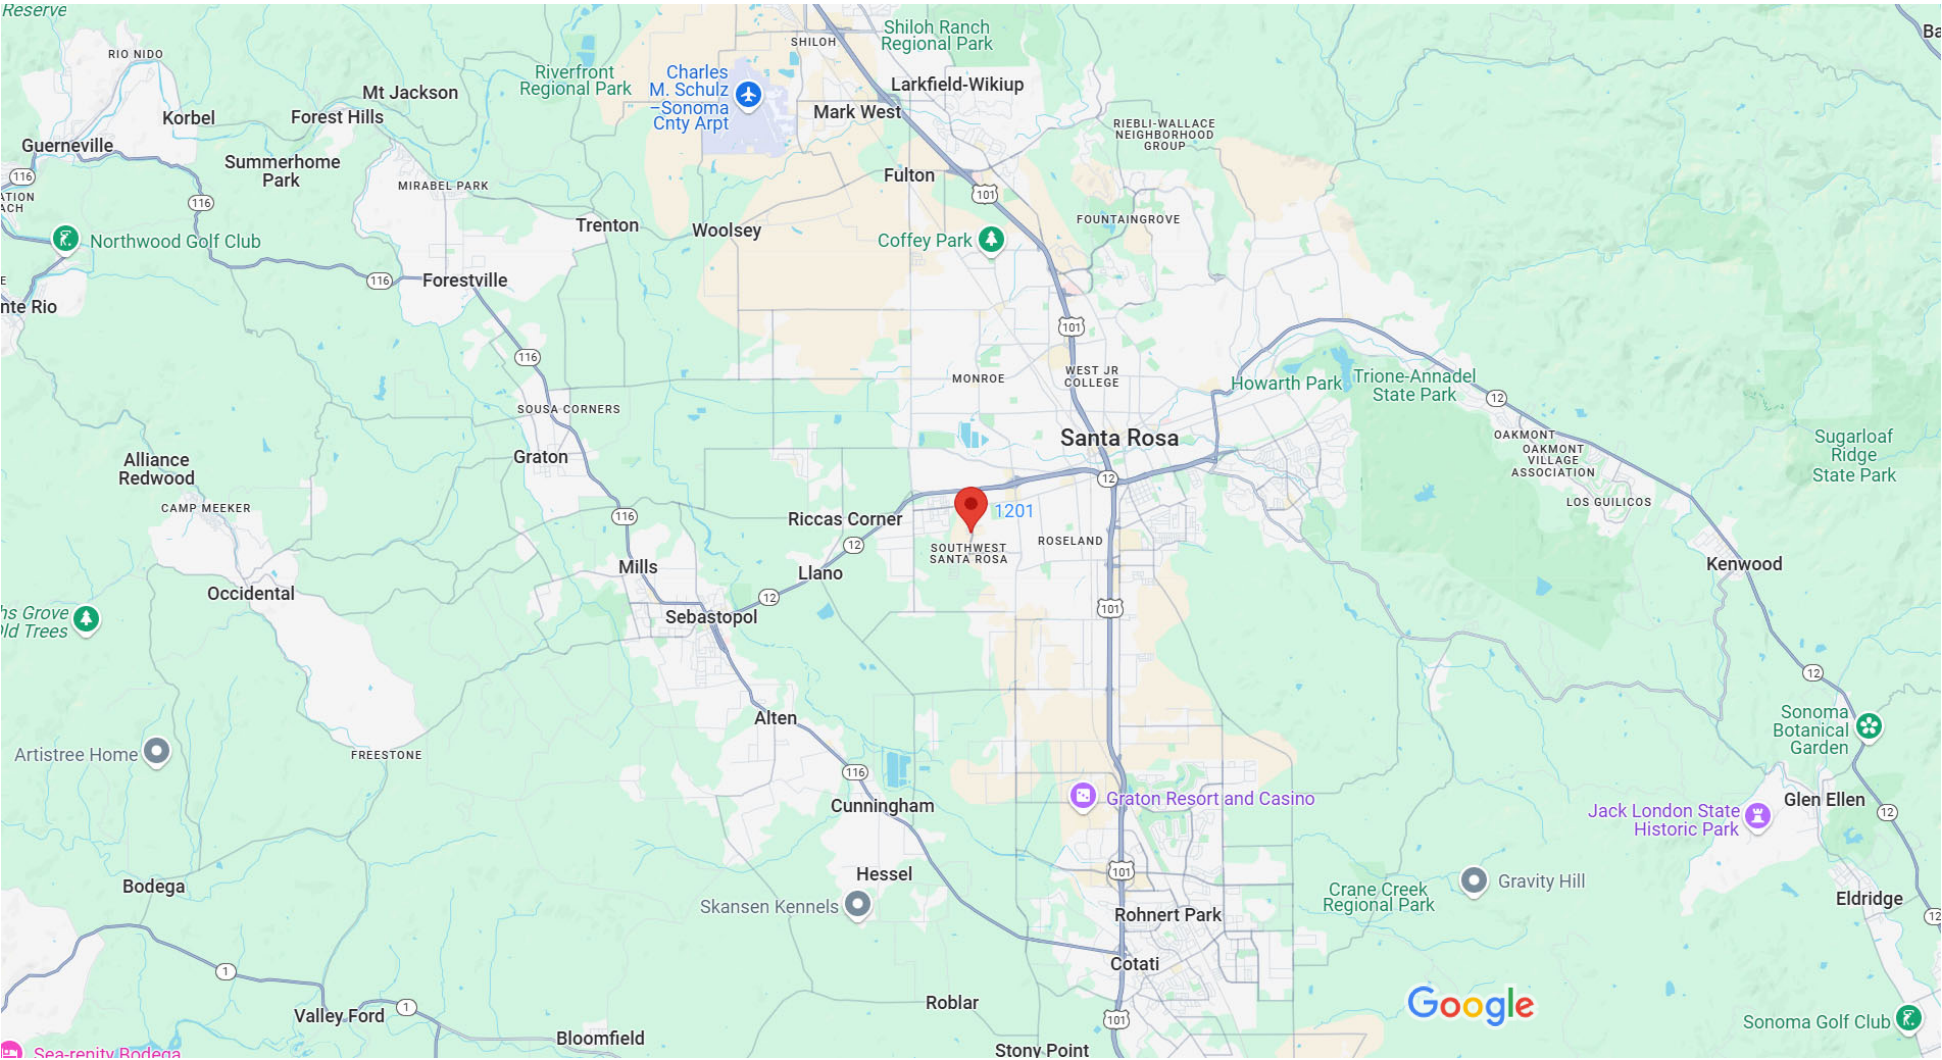



1201 Corporate Center Pkwy

Vicinity Map





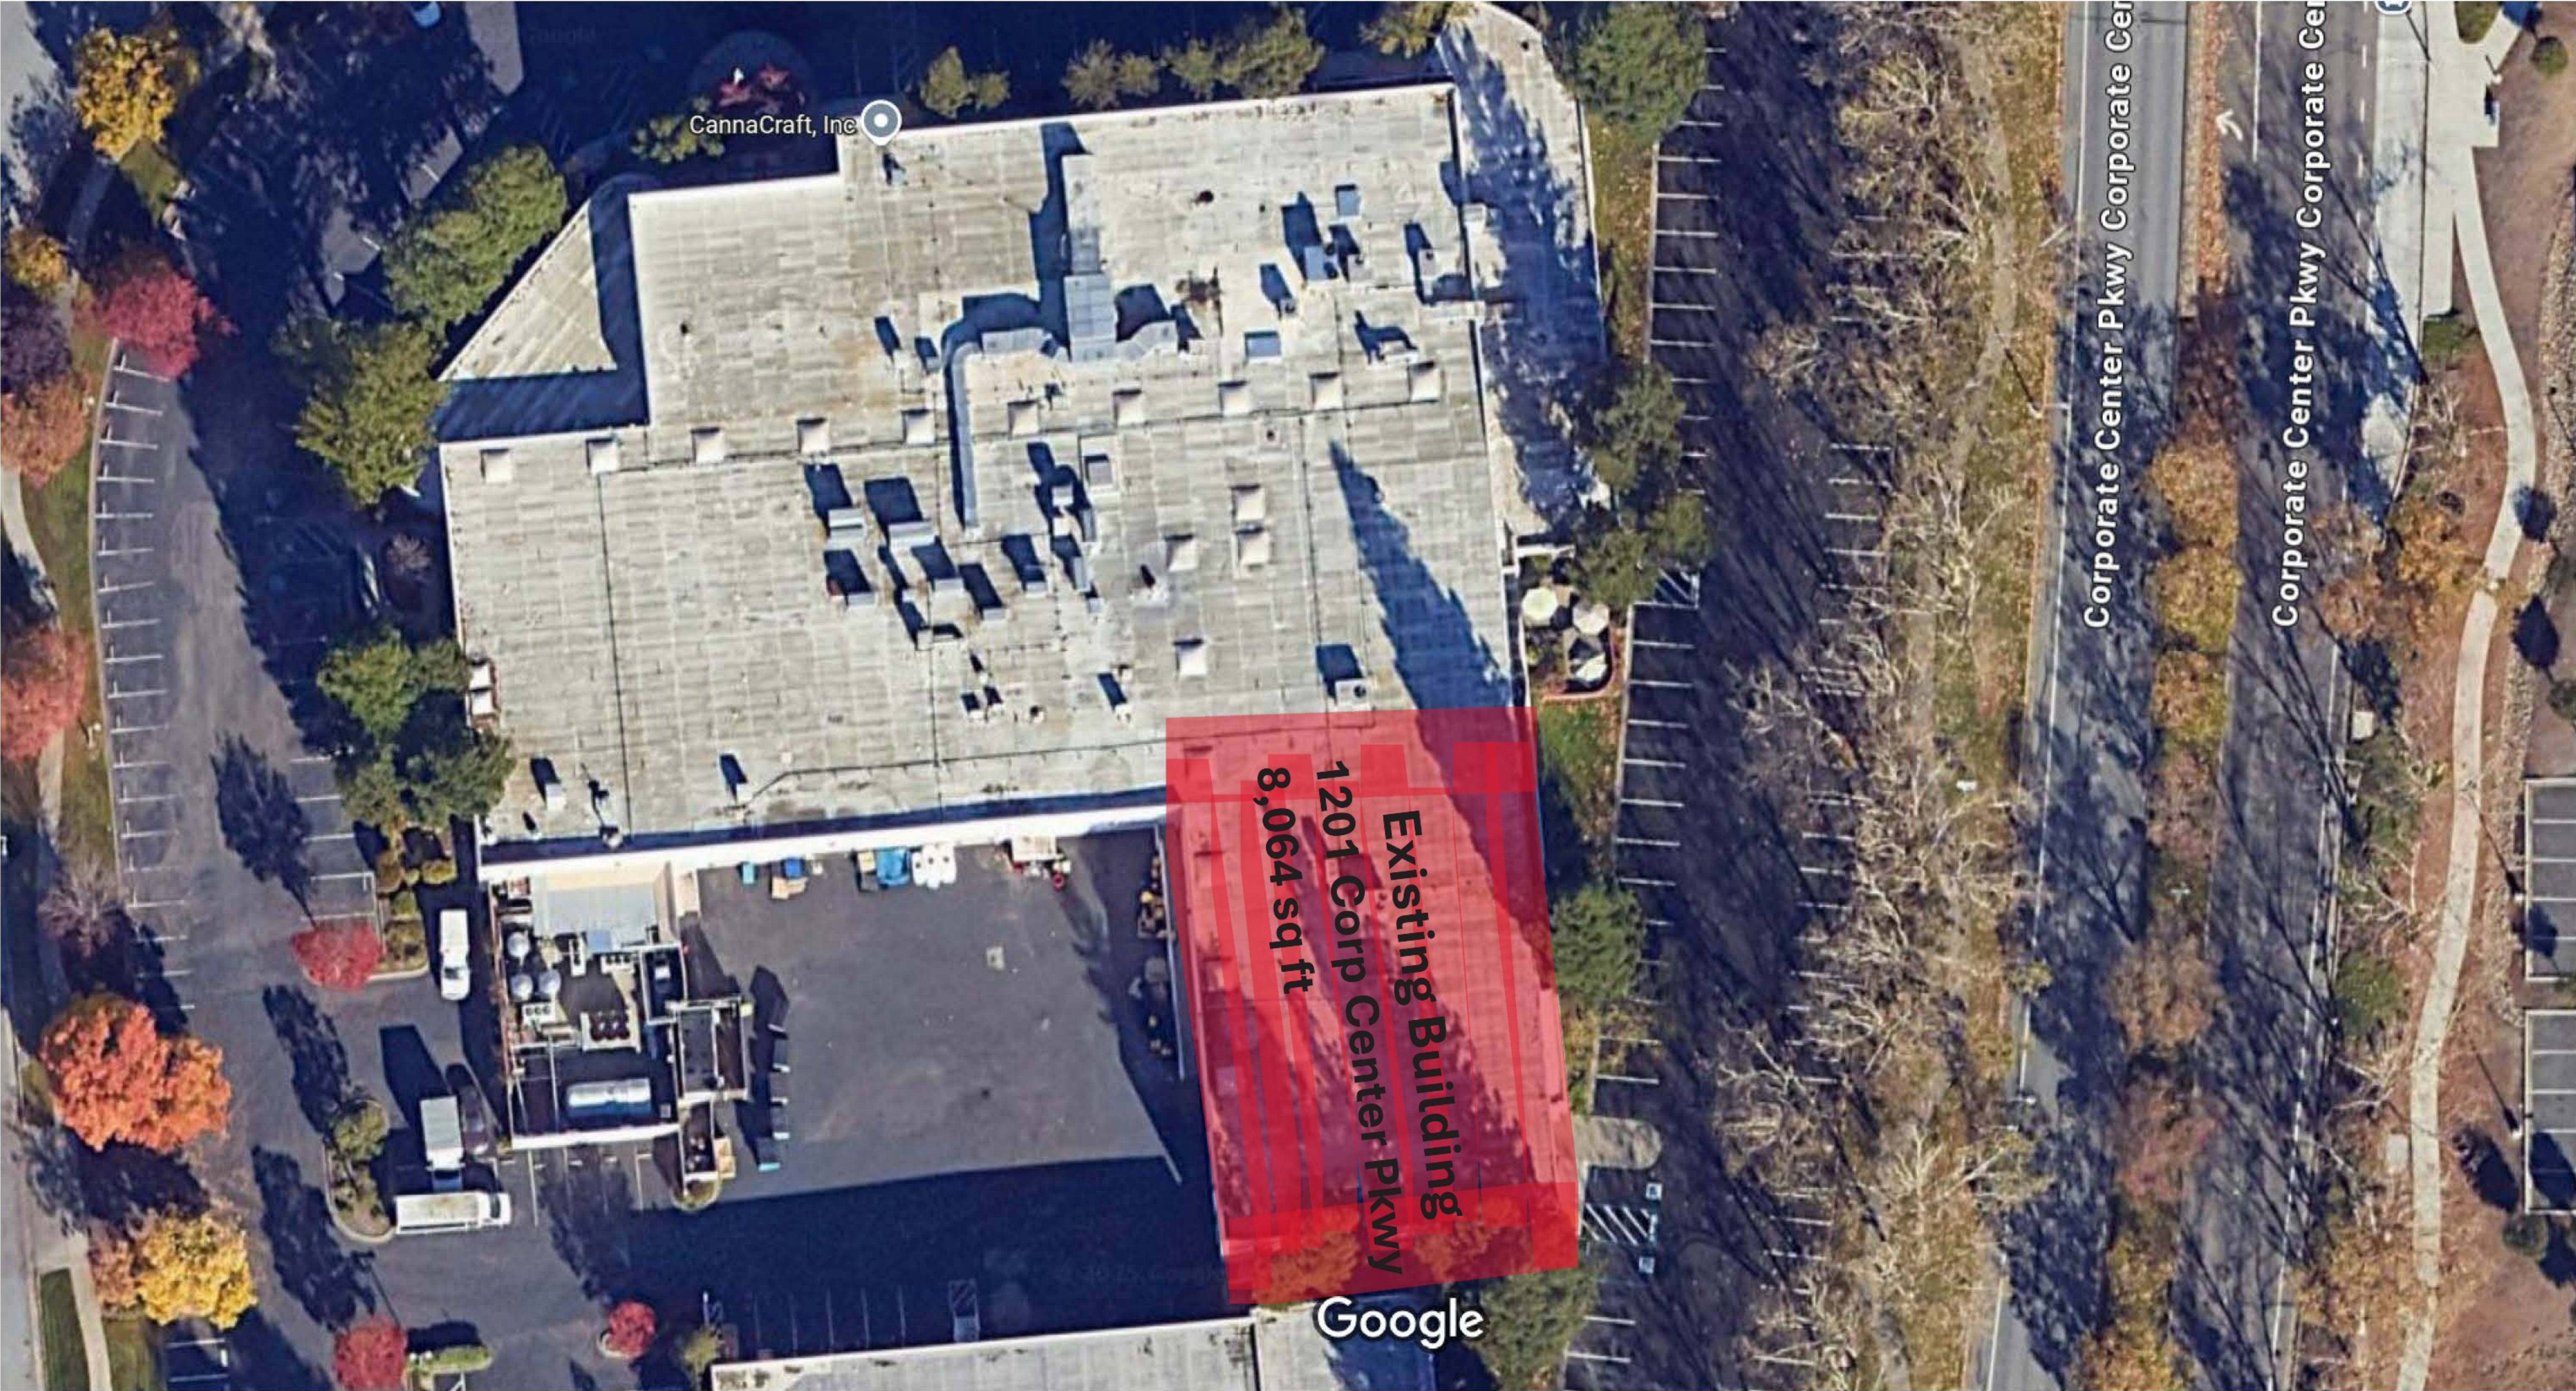

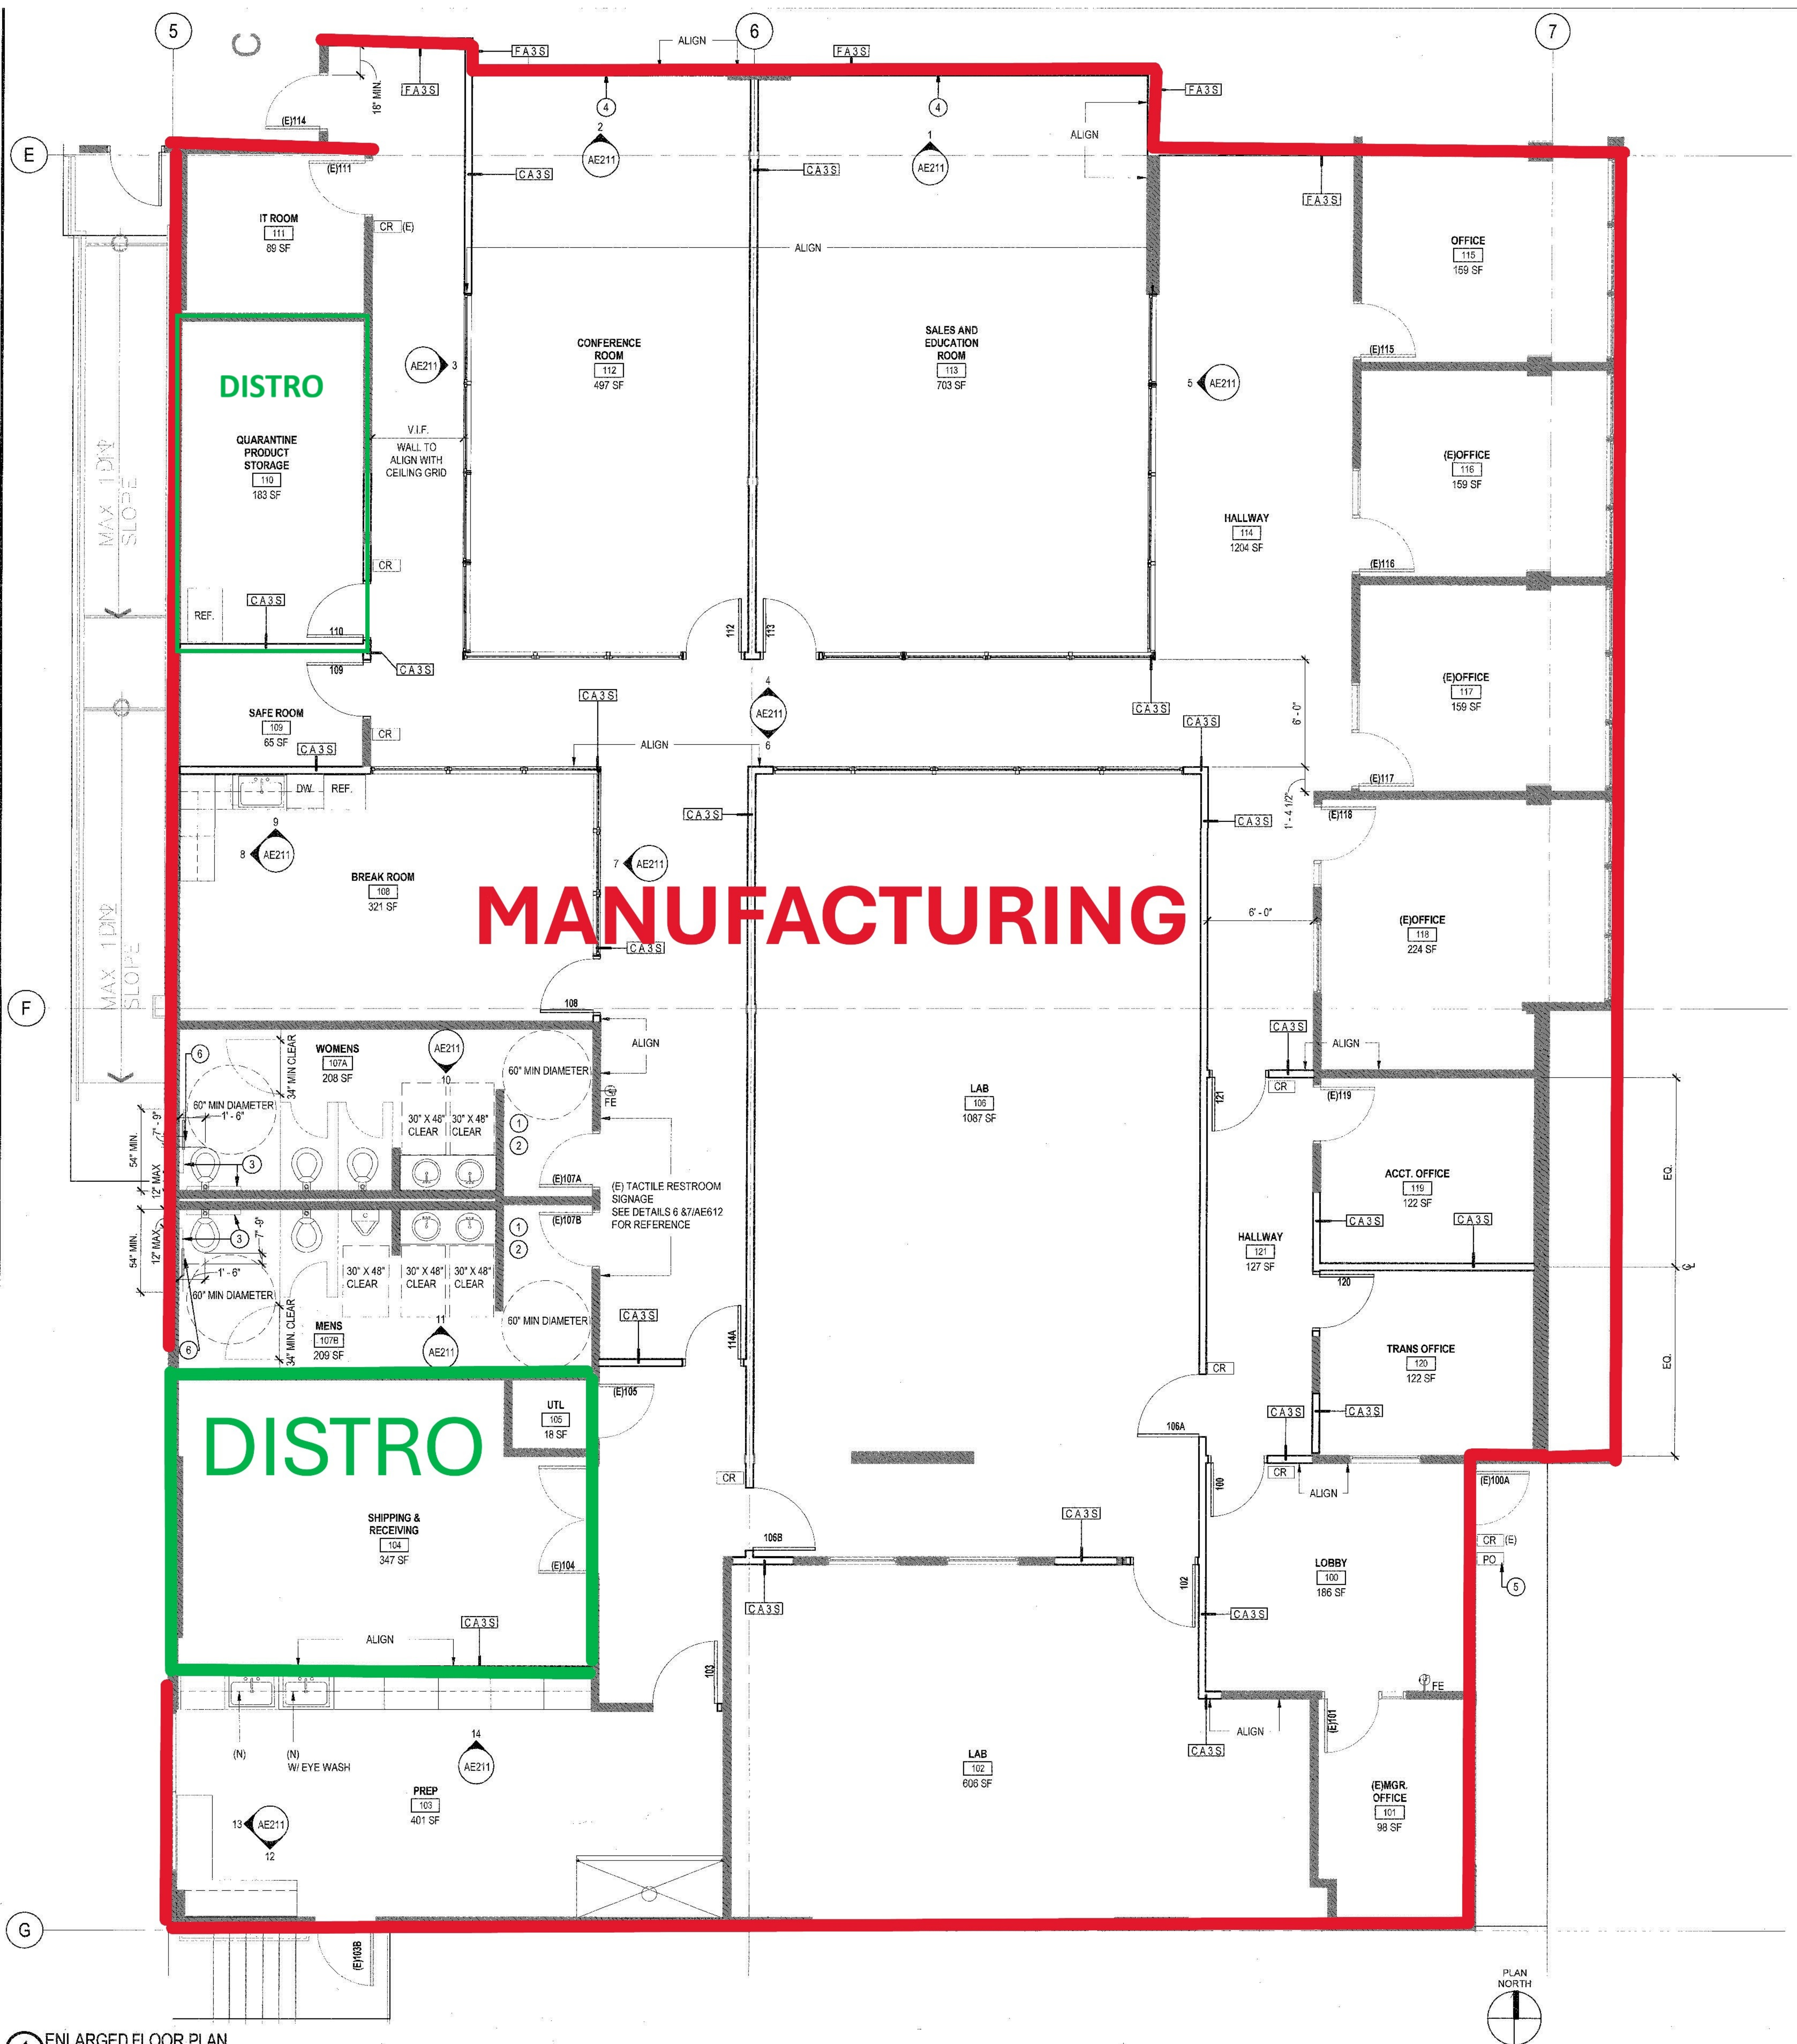

1 ENLARGED FLOOR PLAN
SCALE: 1/4" = 1'-0"

1201 Corporate Center Pkwy, Santa Rosa, CA 95047