





LOCATION MAP

Designed By Drawn By Checked By Reviewed By Authorized By Project Manager		Date 4/19/2018	
City of Santa Rosa Planning & Economic Development Department		APR 19 2018	
Project No. 925 PINER RD, SANTA ROSA, CA		Issue Notes No. Date No. Date No. Date	
Scale AS NOTED		Revision Notes Zone Appr	
Sheet No. A-0		of 3	

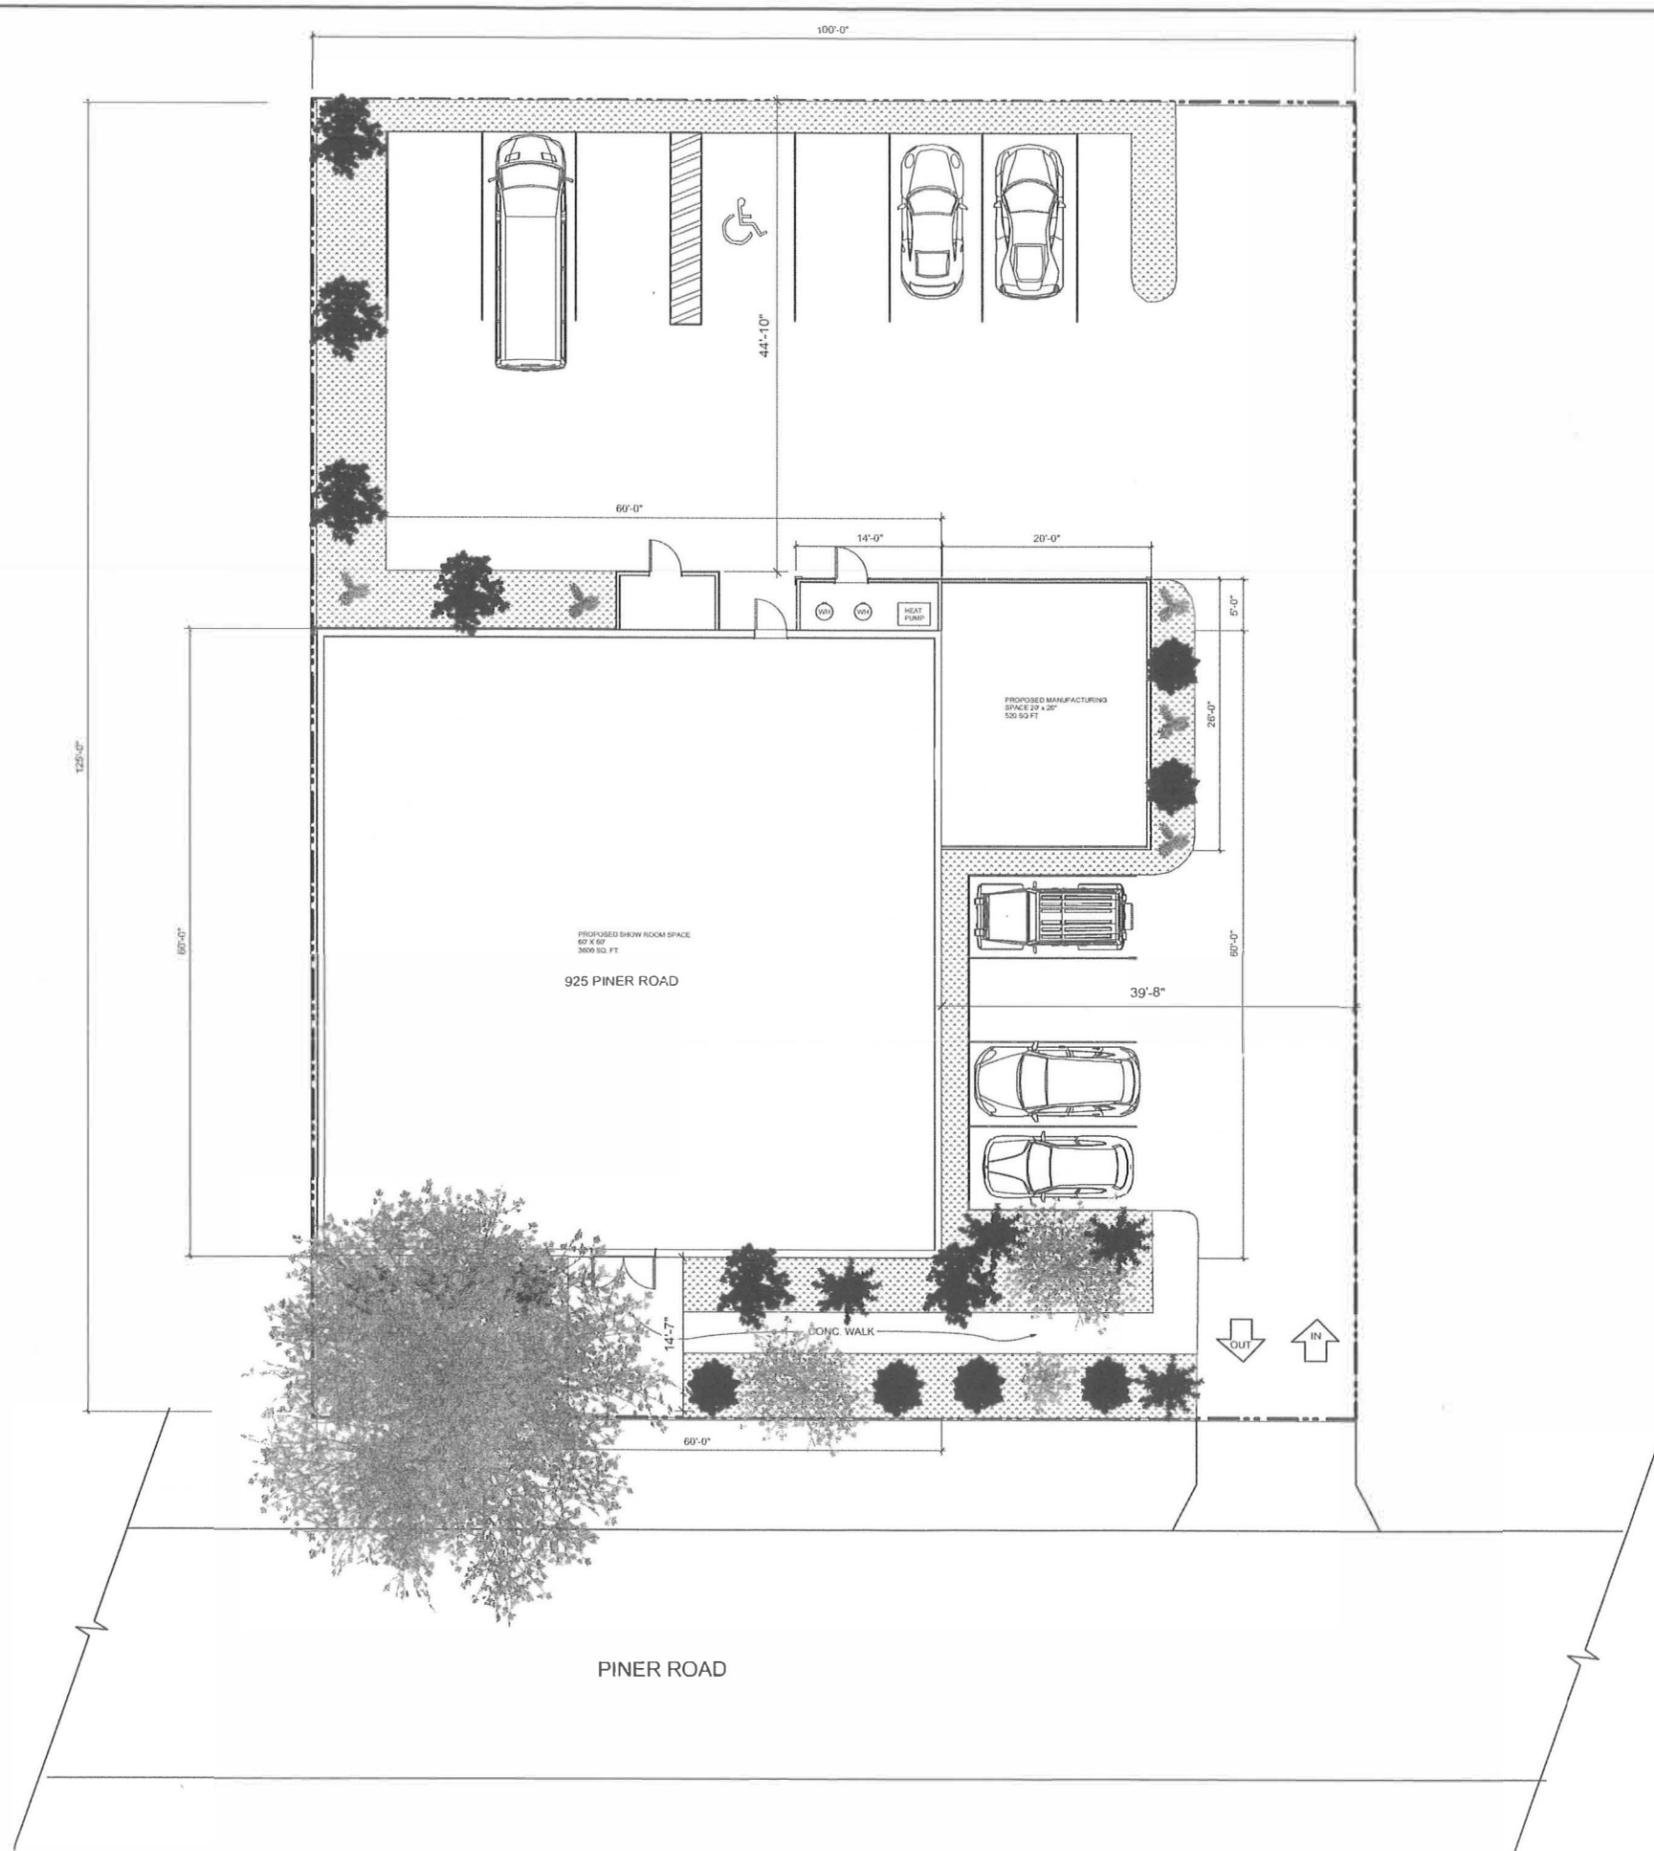


PLOT PLAN
SCALE 1/8" = 1'-0"

Project No.	11/14/2017	Revision Notes	Zone	Appr
Client	925 PINER RD. SANTA ROSA, CA	Date		
Design Firm	TJ	No.		
Project Name	PLOT PLAN	Date		
Scale	AS NOTED	Issue No.		
Sheet No.	A-1	No.		
Drawn By	JOHN WITKOWICKI	Date		
Checked By		Issue		
Designed By		Project Manager		
Reviewed By		Project ID		
Drawn Date		Drawing Date		
Issue Date		Issue Date		
Project Manager		Project Name		
		Project No.		

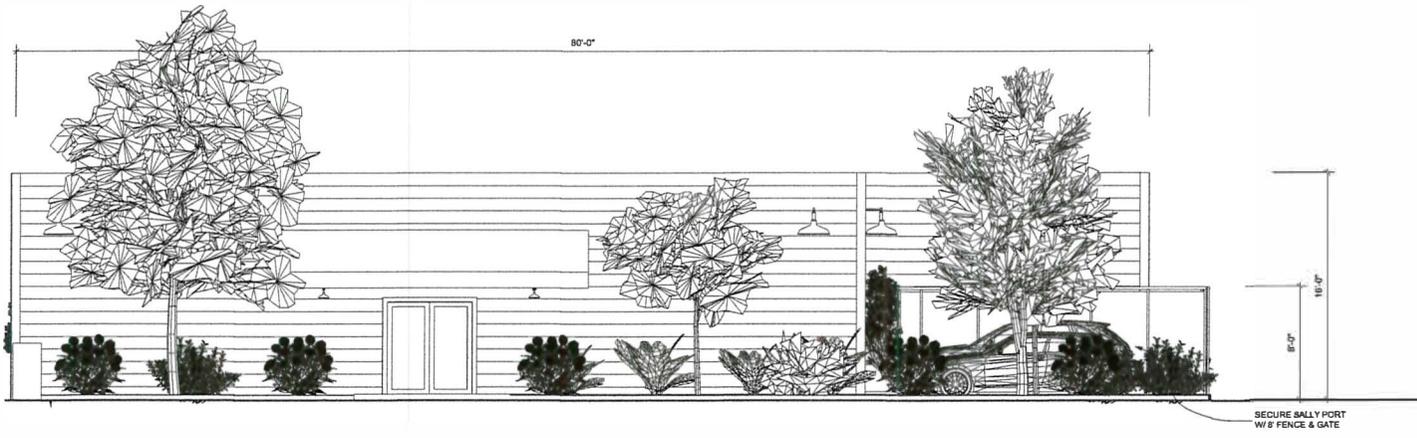

SOUTH ELEVATION
SCALE 1/4" = 1'-0"

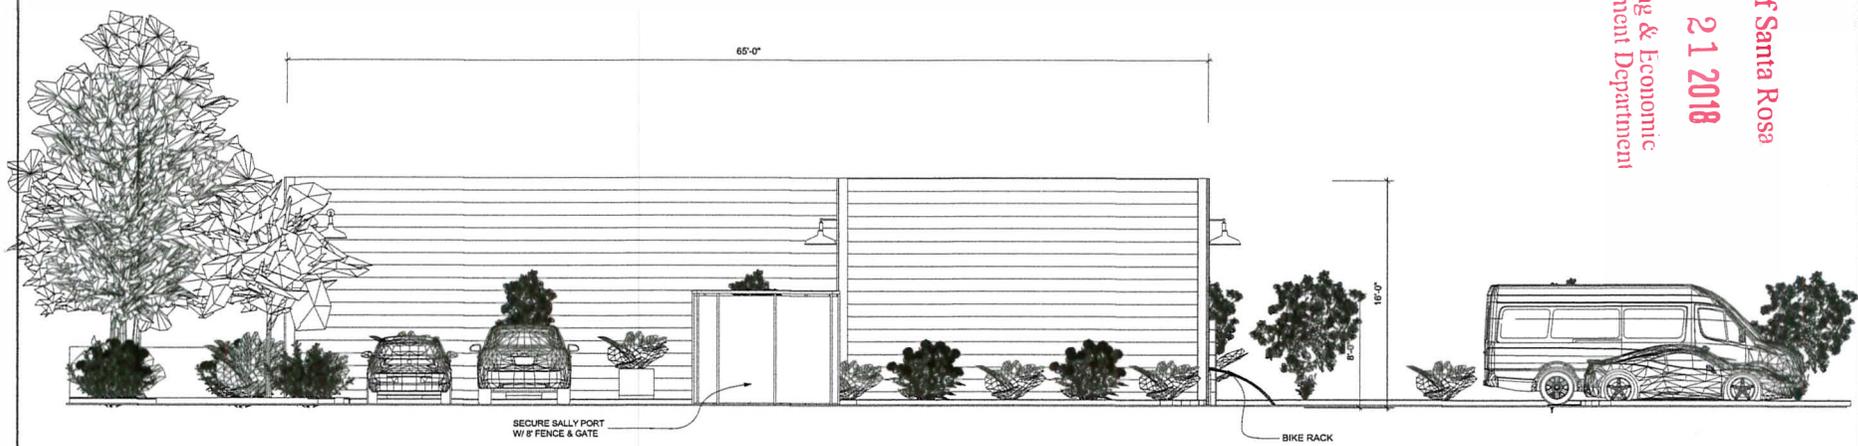

EAST ELEVATION
SCALE 1/4" = 1'-0"

City of Santa Rosa
 JUN 21 2018
 Planning & Economic
 Development Department

Project No.	81102014	Revision	
Client	City of Santa Rosa	Project Name	South & East Elevations
Designer	James H. Williams, Inc.	Scale	1/4" = 1'-0"
Drawn By		Checked By	
Reviewed By		Approved By	
Project Location	825 Piner Rd., Santa Rosa, CA	Project Number	
Sheet Title	SOUTH & EAST ELEVATIONS		
Sheet No.	A-3		
Scale	1/4" = 1'-0"		
Author			
Checked			
Approved			
Date	JUN 21 2018		
Drawn			
Reviewed			
Approved			
Date			
Drawn			
Reviewed			
Approved			
Date			

