


Steven Klein

STEVEN J. KLEIN, PLS 8155





LEGEND

- BOUNDARY LINE
- ADJOINING BOUNDARY LINE
- EASEMENT LINE
- NEW BOUNDARY LINE

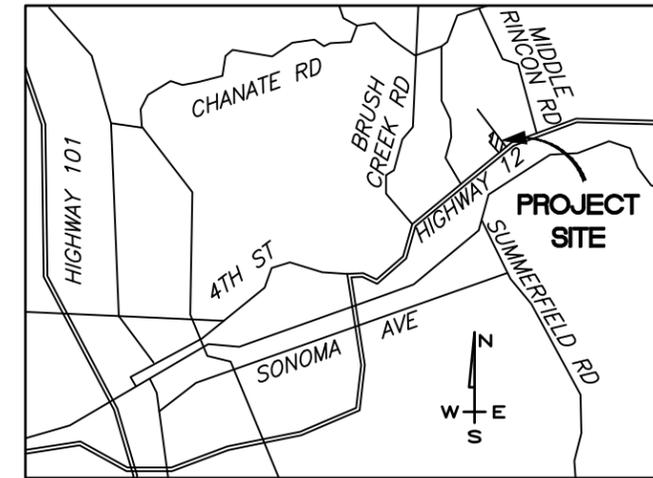

VICINITY MAP

NOT TO SCALE

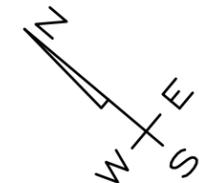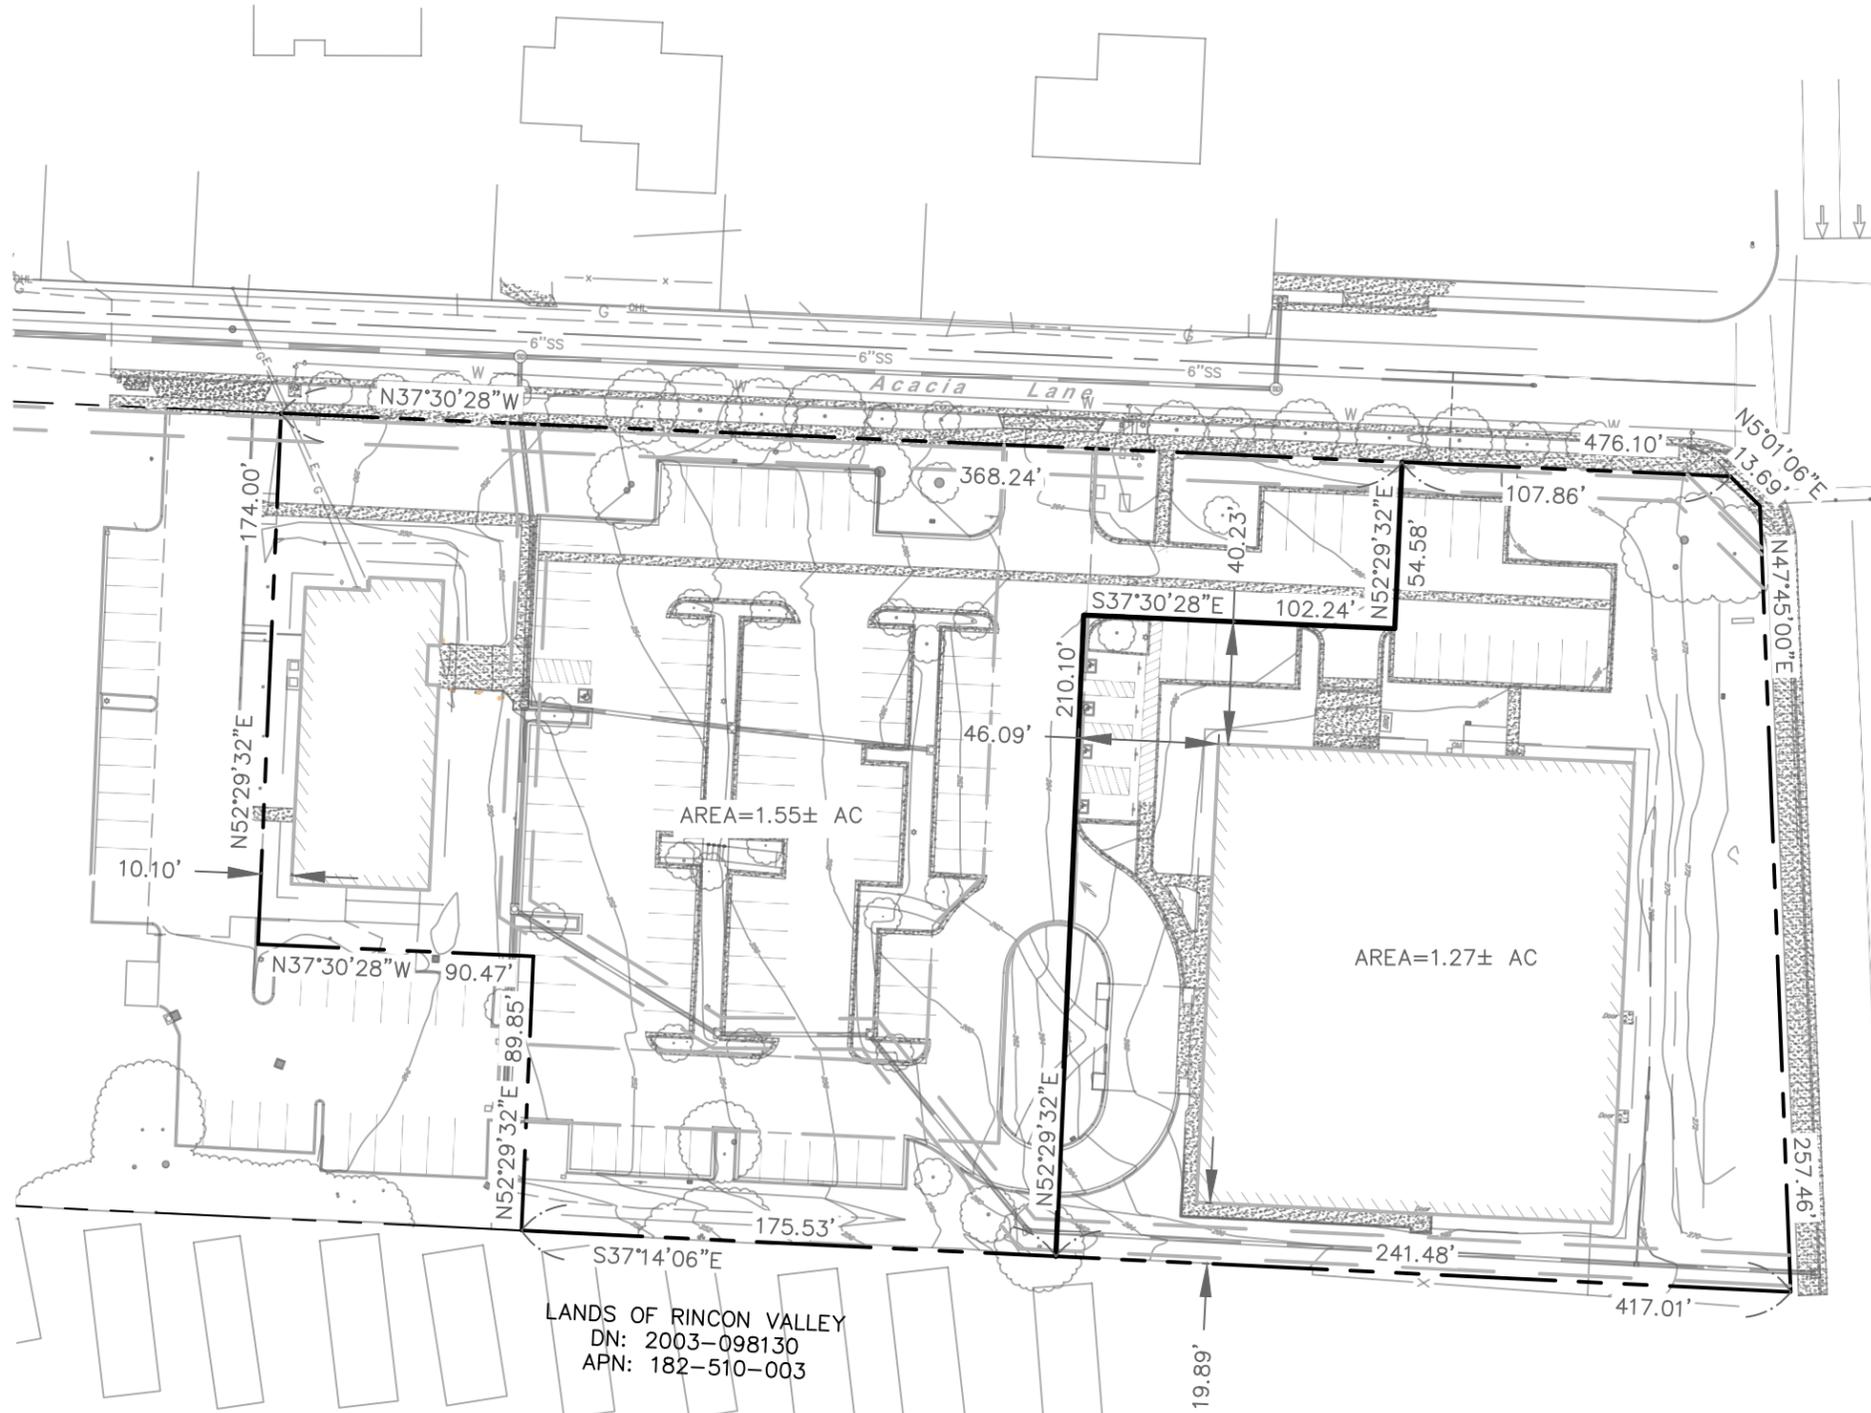

SCALE: 1" = 60'



NOTES:

1) THIS MAP DOES NOT CONSTITUTE A BOUNDARY SURVEY. BOUNDARY INFORMATION SHOWN IS PER RECORD DATA ONLY.

2) TOPOGRAPHIC DATA SHOWN ON THIS MAP IS FROM A TOPOGRAPHIC SURVEY BY STEVEN J. LAFRANCHI & ASSOCIATES, DATED: 6/18/2019

CERTIFICATE OF COMPLIANCE SITE PLAN

600 ACACIA LANE
SANTA ROSA, CA

APN 182-520-088

MUNSELLE CIVIL ENGINEERING & LAND SURVEYING
513 CENTER STREET
HEALDSBURG, CA 95448
(707) 395-0968



MUNSELLE
CIVIL ENGINEERING & LAND SURVEYING

JOB NO.
202-19

SHEET NO.

1

OF 1 SHEETS