


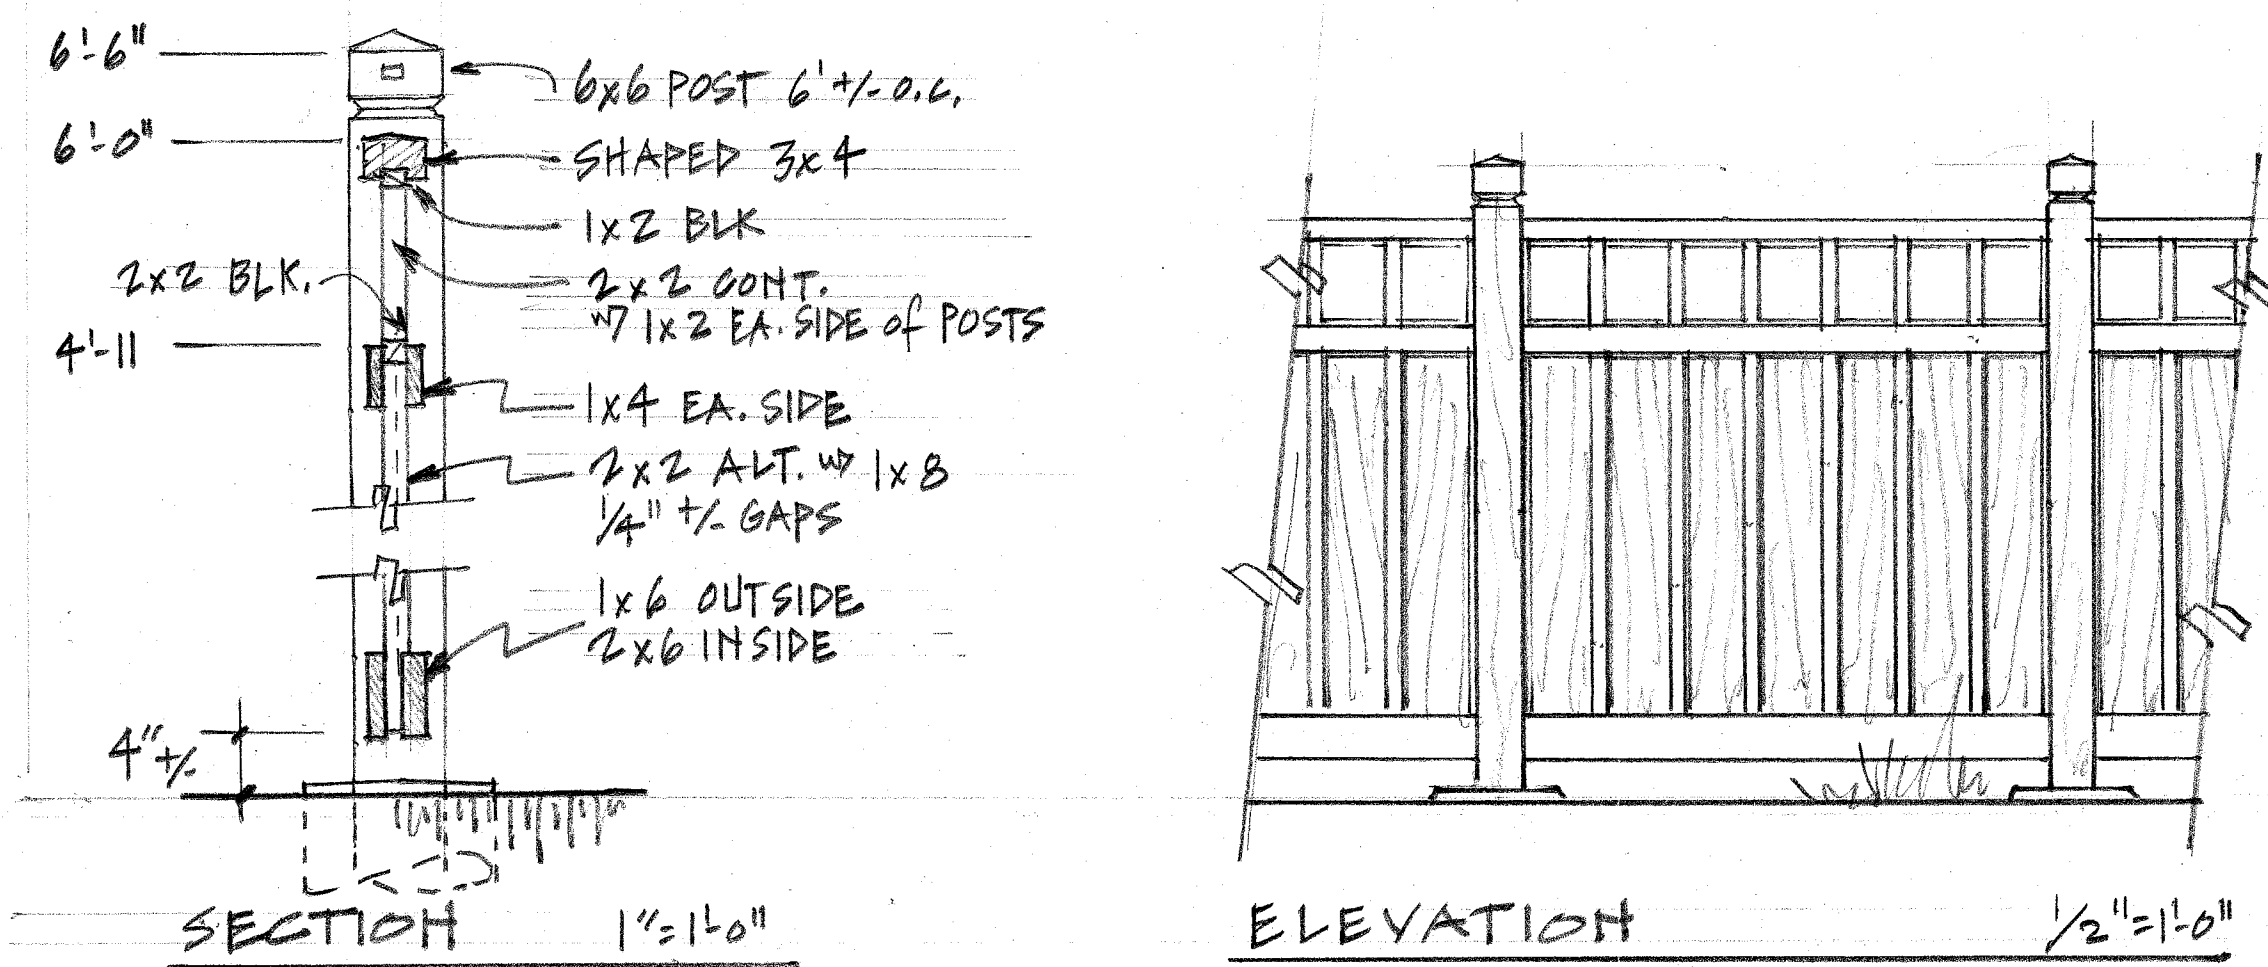
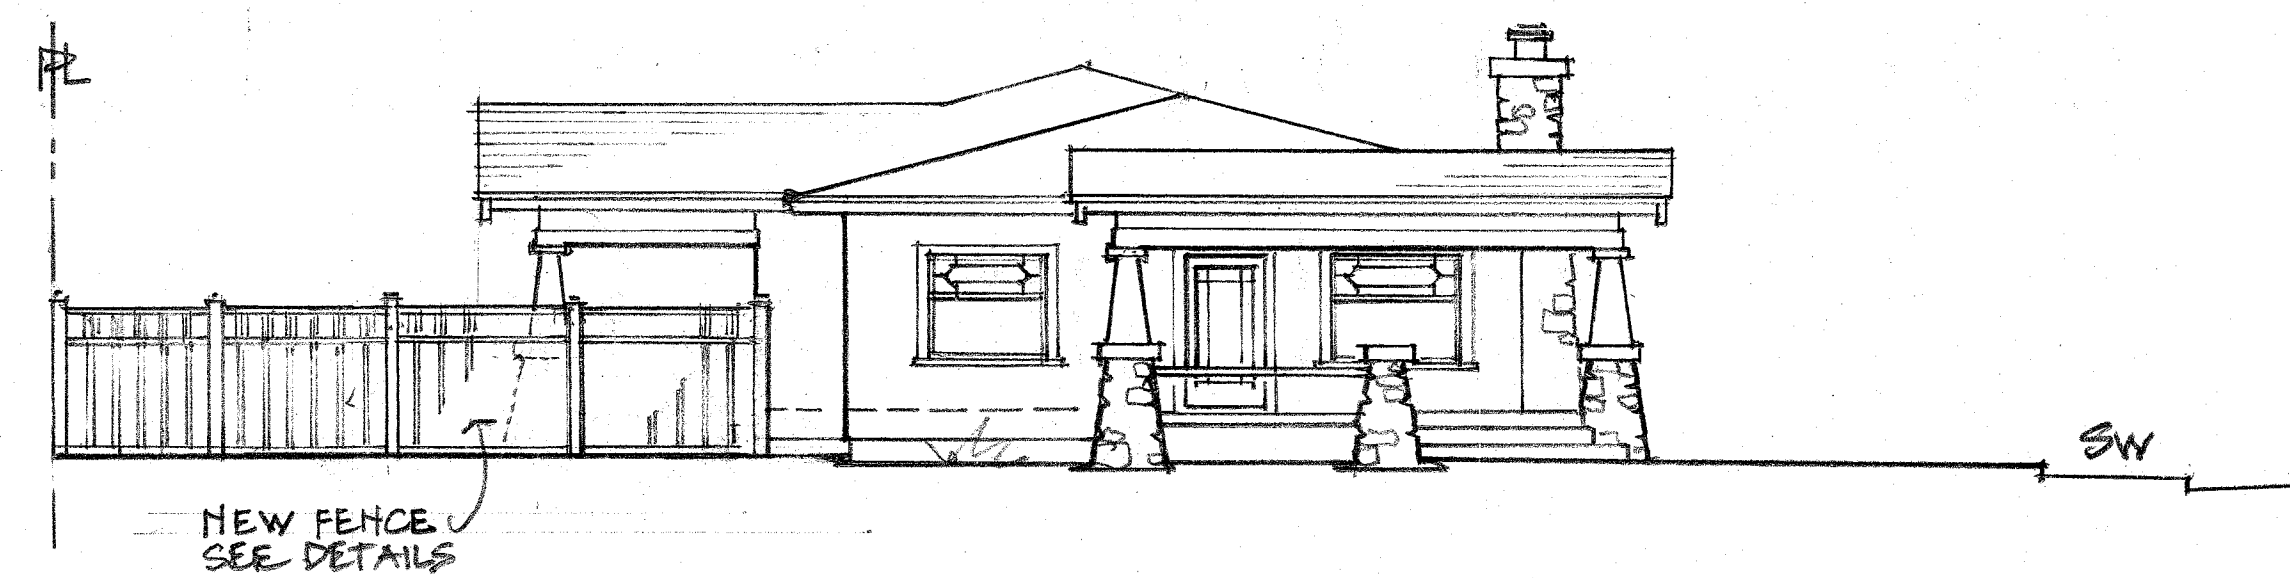
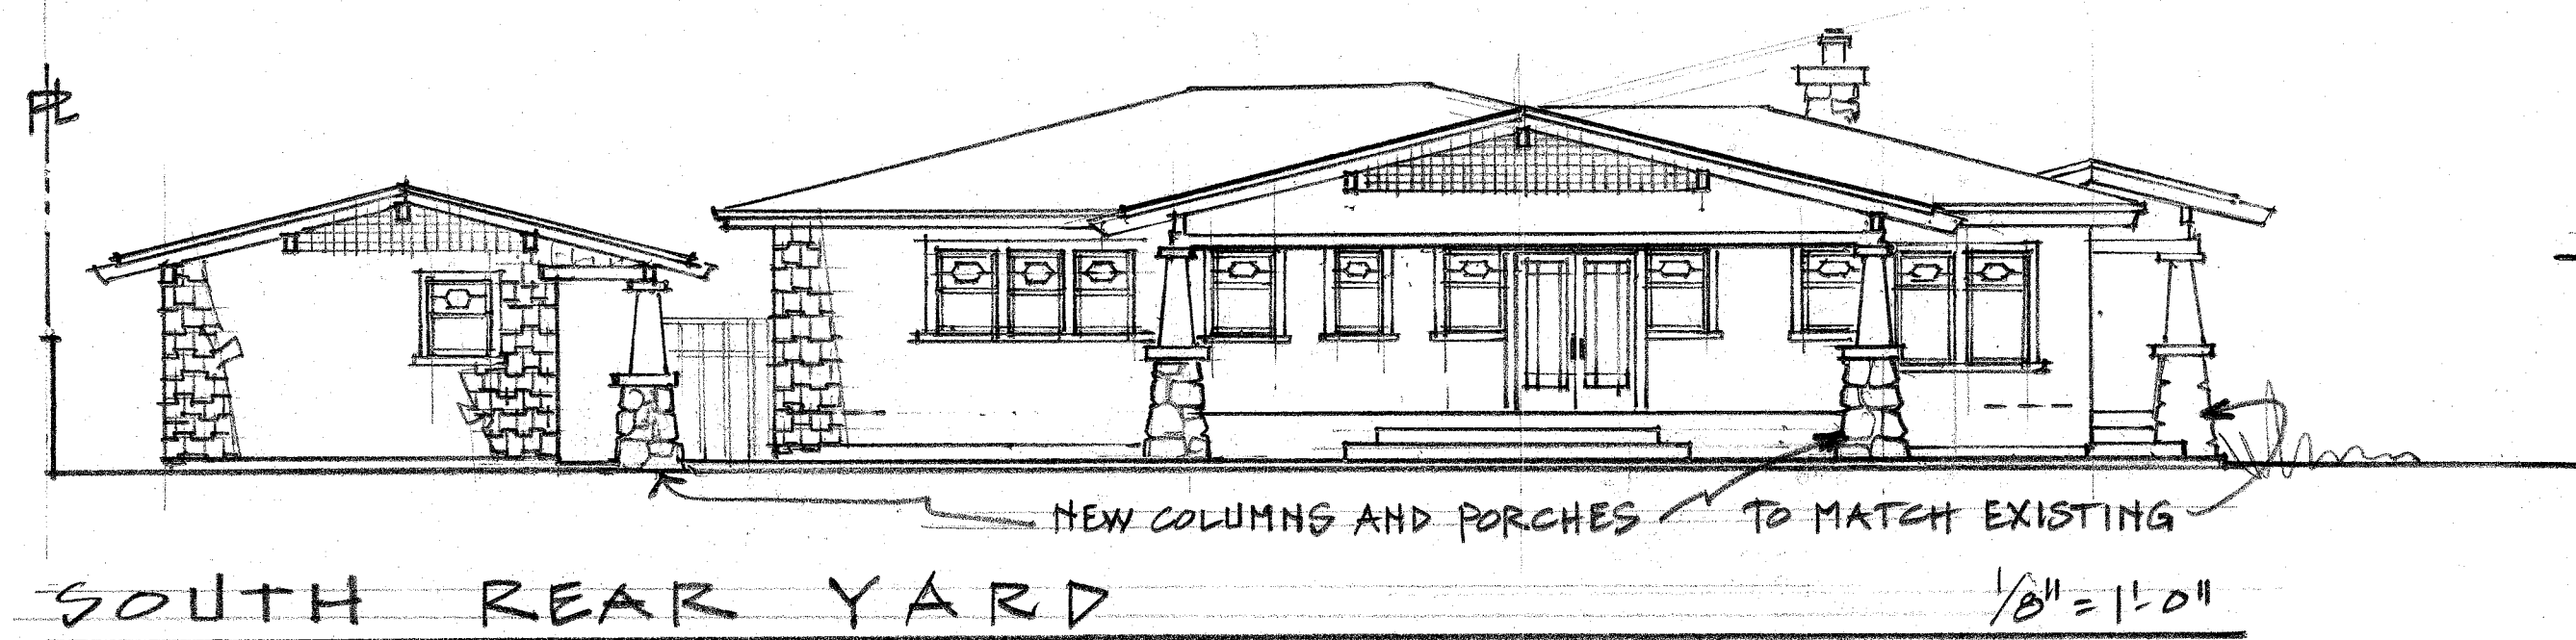


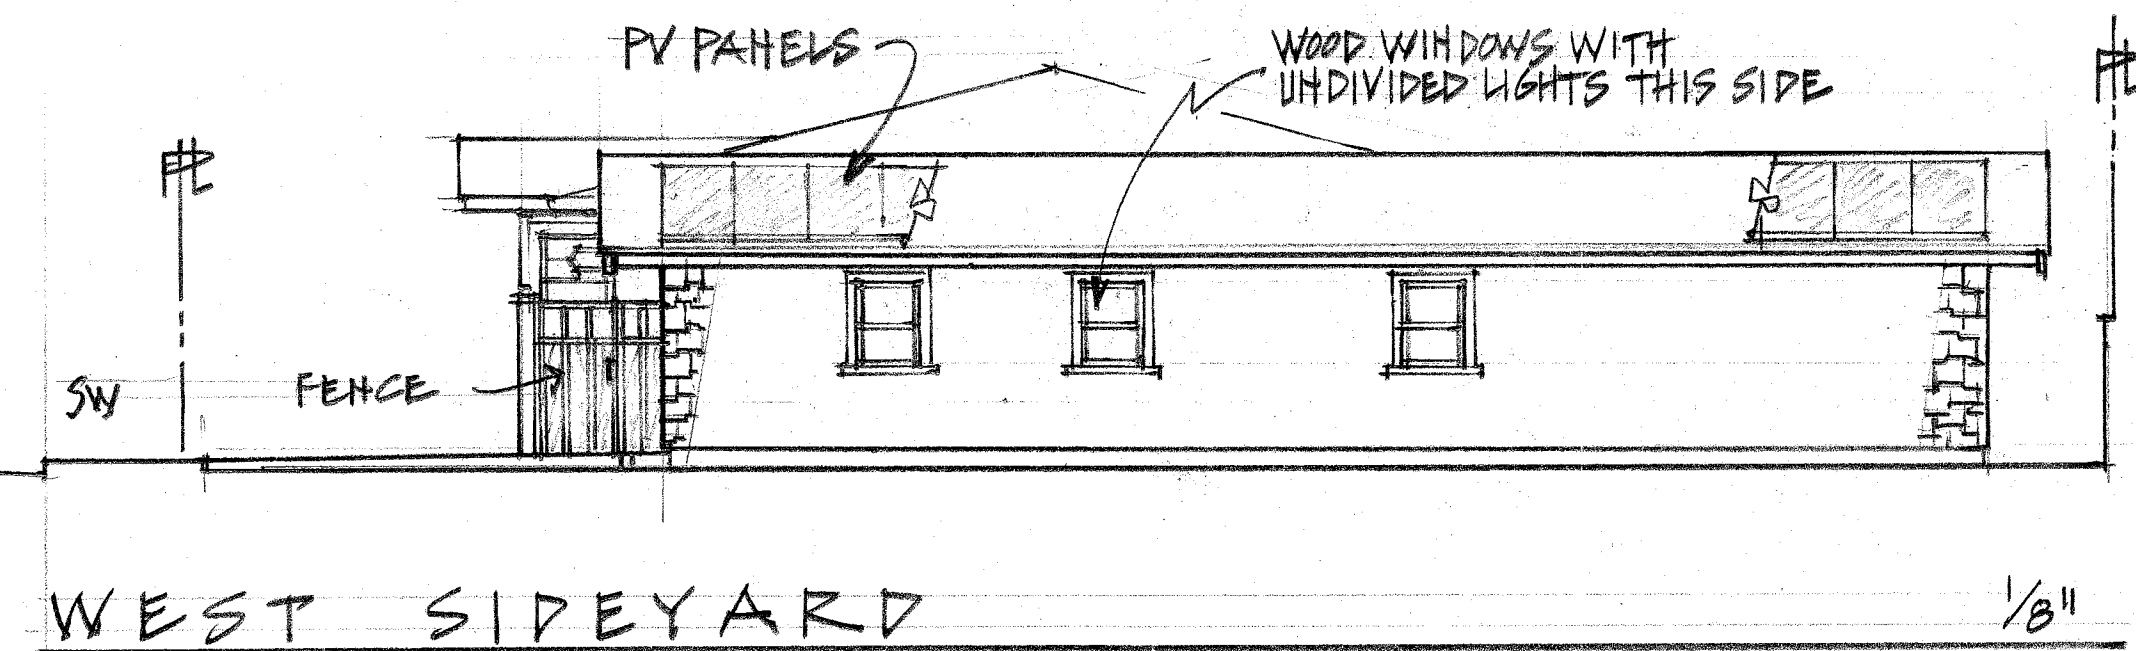


FENCE DETAILS ALL MATERIAL CLR. GREEN REDWOOD

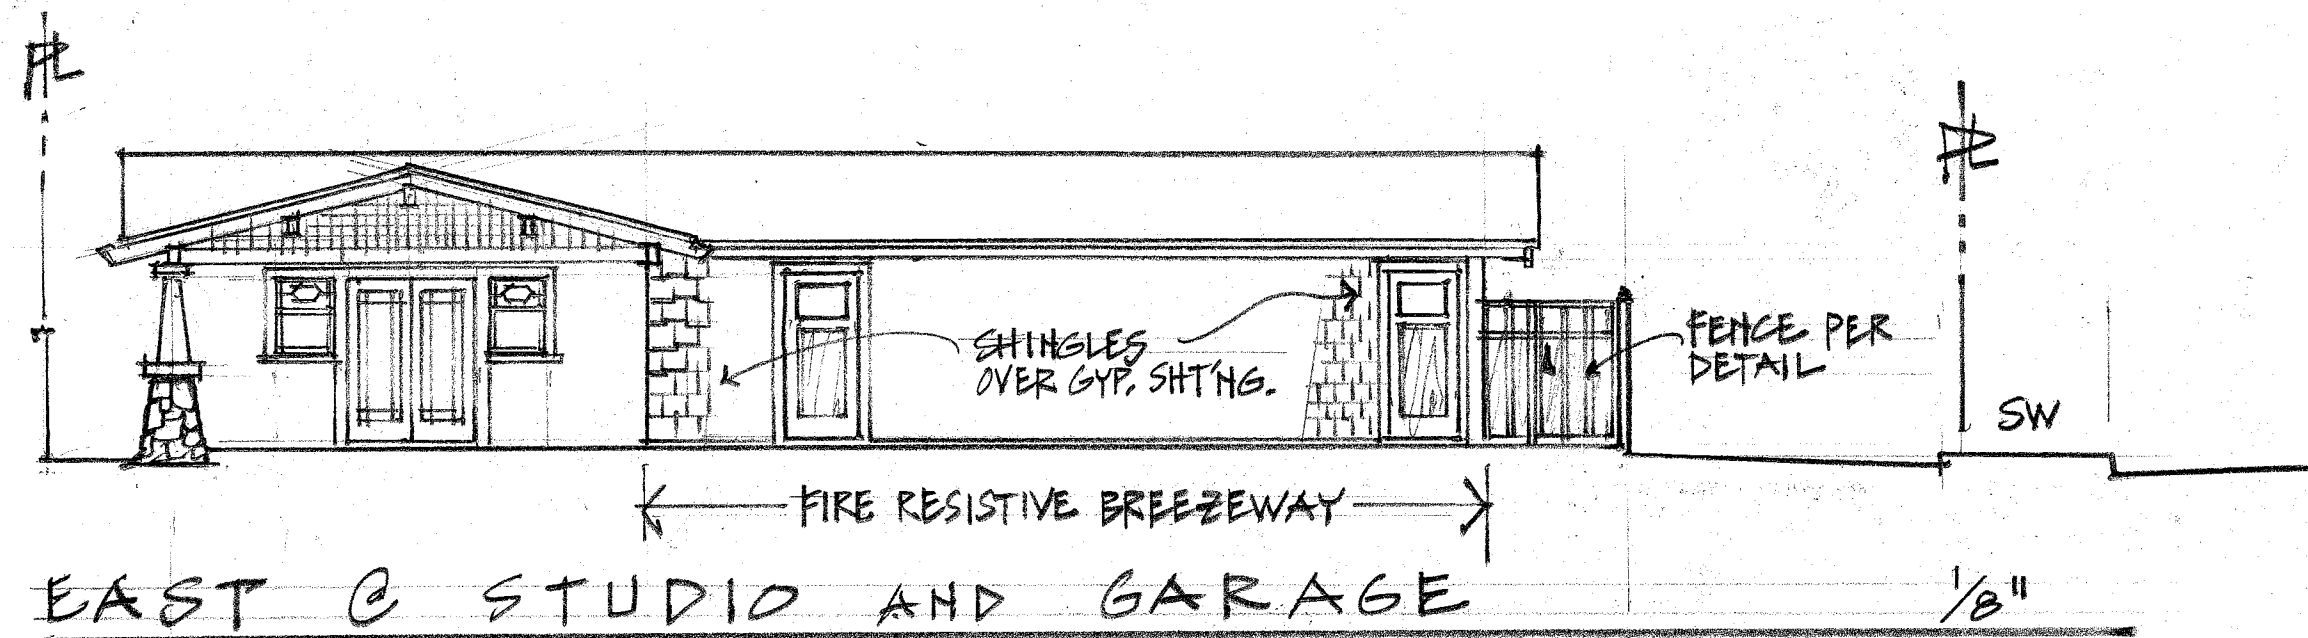

EAST ELEVATION @ BROWN

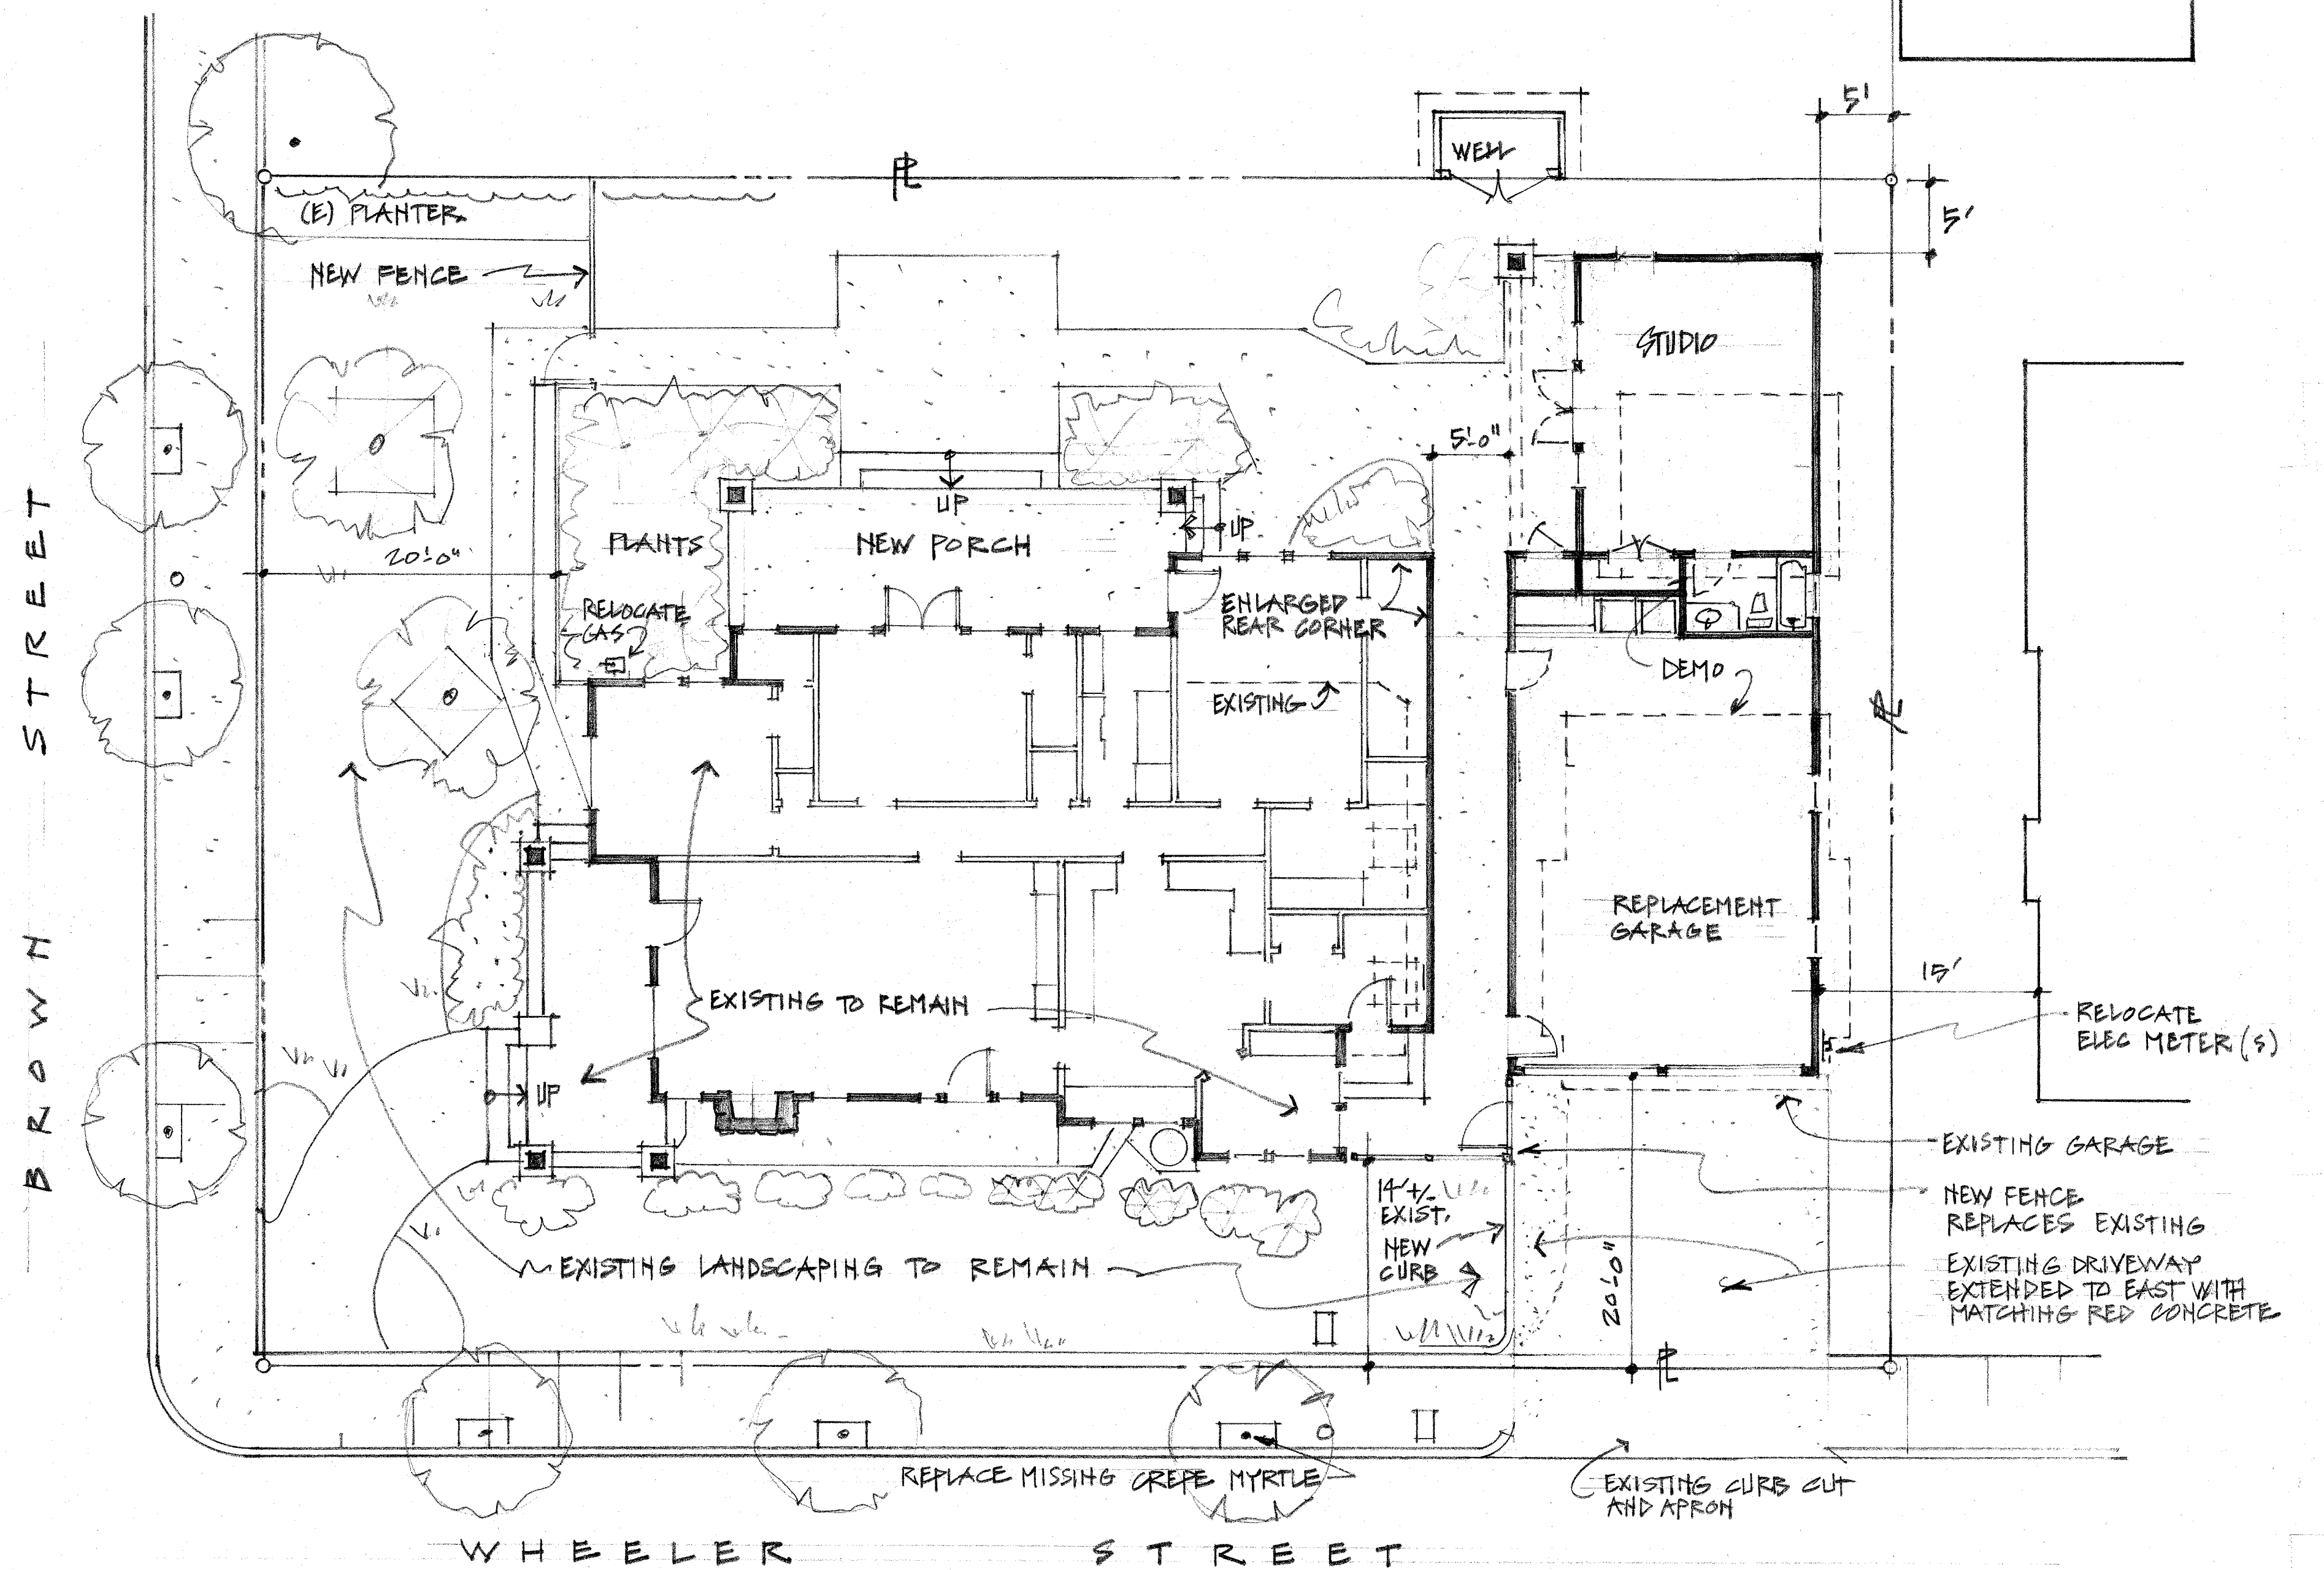


PROPOSED SITE PLAN

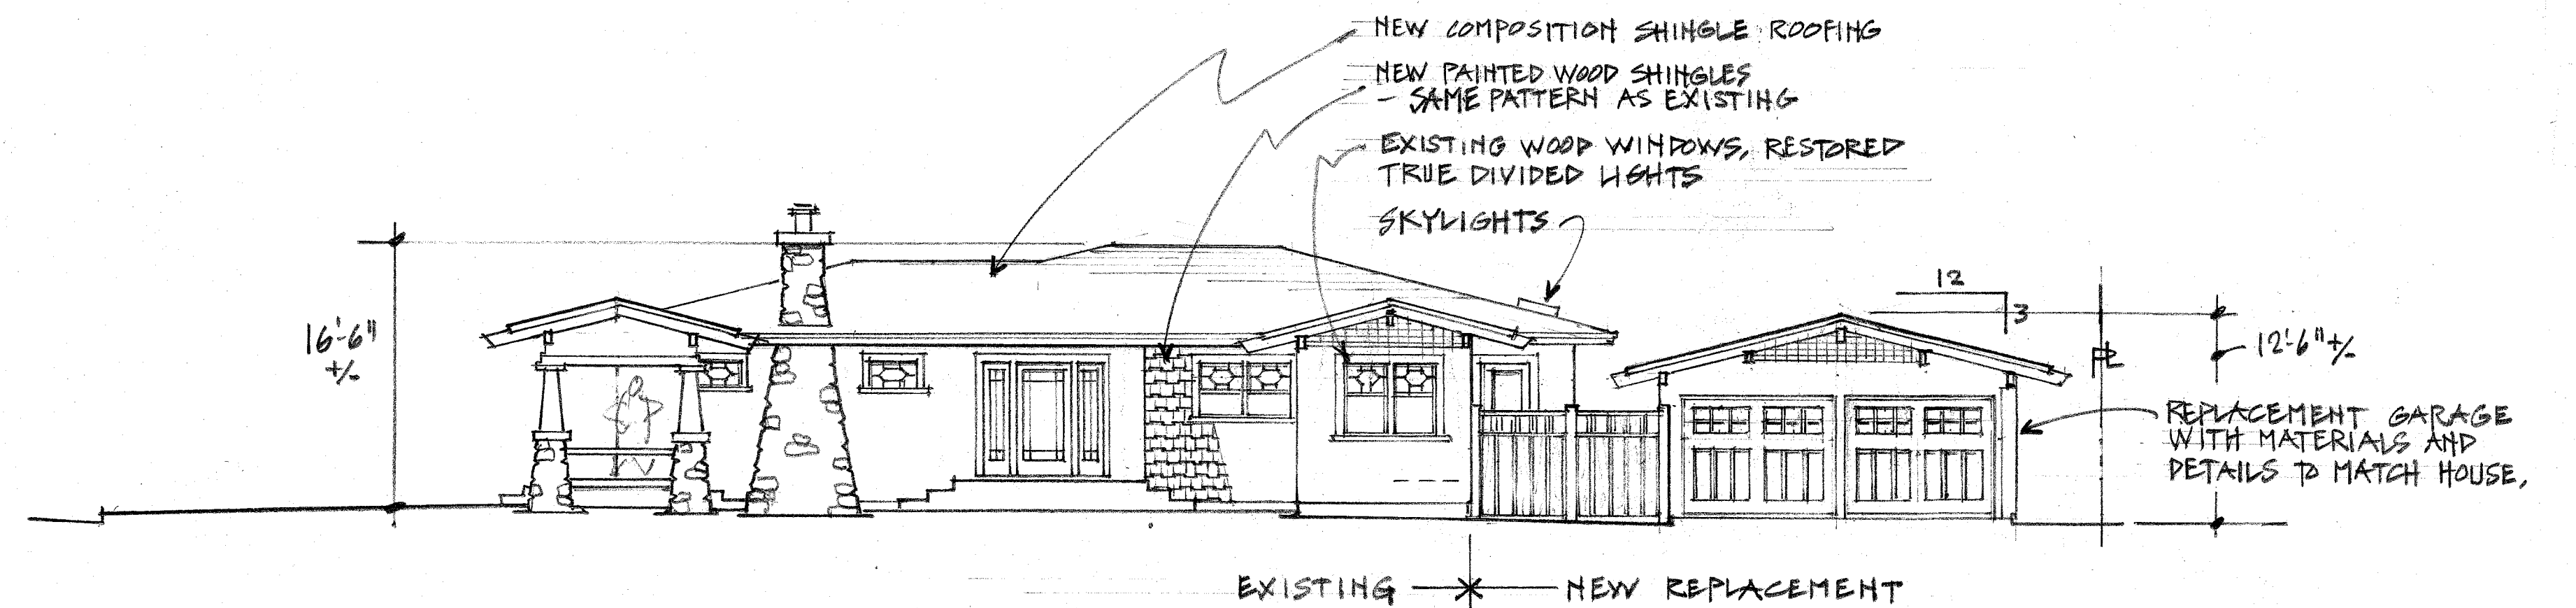

NORTH ELEVATION @ WHEELER

Revisions
1. NO APR 7/2019
2. ADDED ADDNL. ELEVATIONS

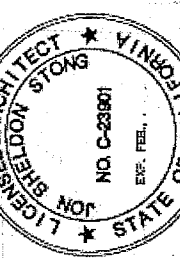


JON STONG
ARCHITECT
686 Fifth Street, Santa Rosa, CA 95404
Telephone: 707.249.4369
Fax: 707.249.4369
jstong@jonstong.com

Alterations and Additions for
Brian and Lisa Meuser
403 Brown Street, Santa Rosa CA

Date 7/2019
Drawn JSM
Scale 1/8\"/>


Sheet 2


BROWN ST.

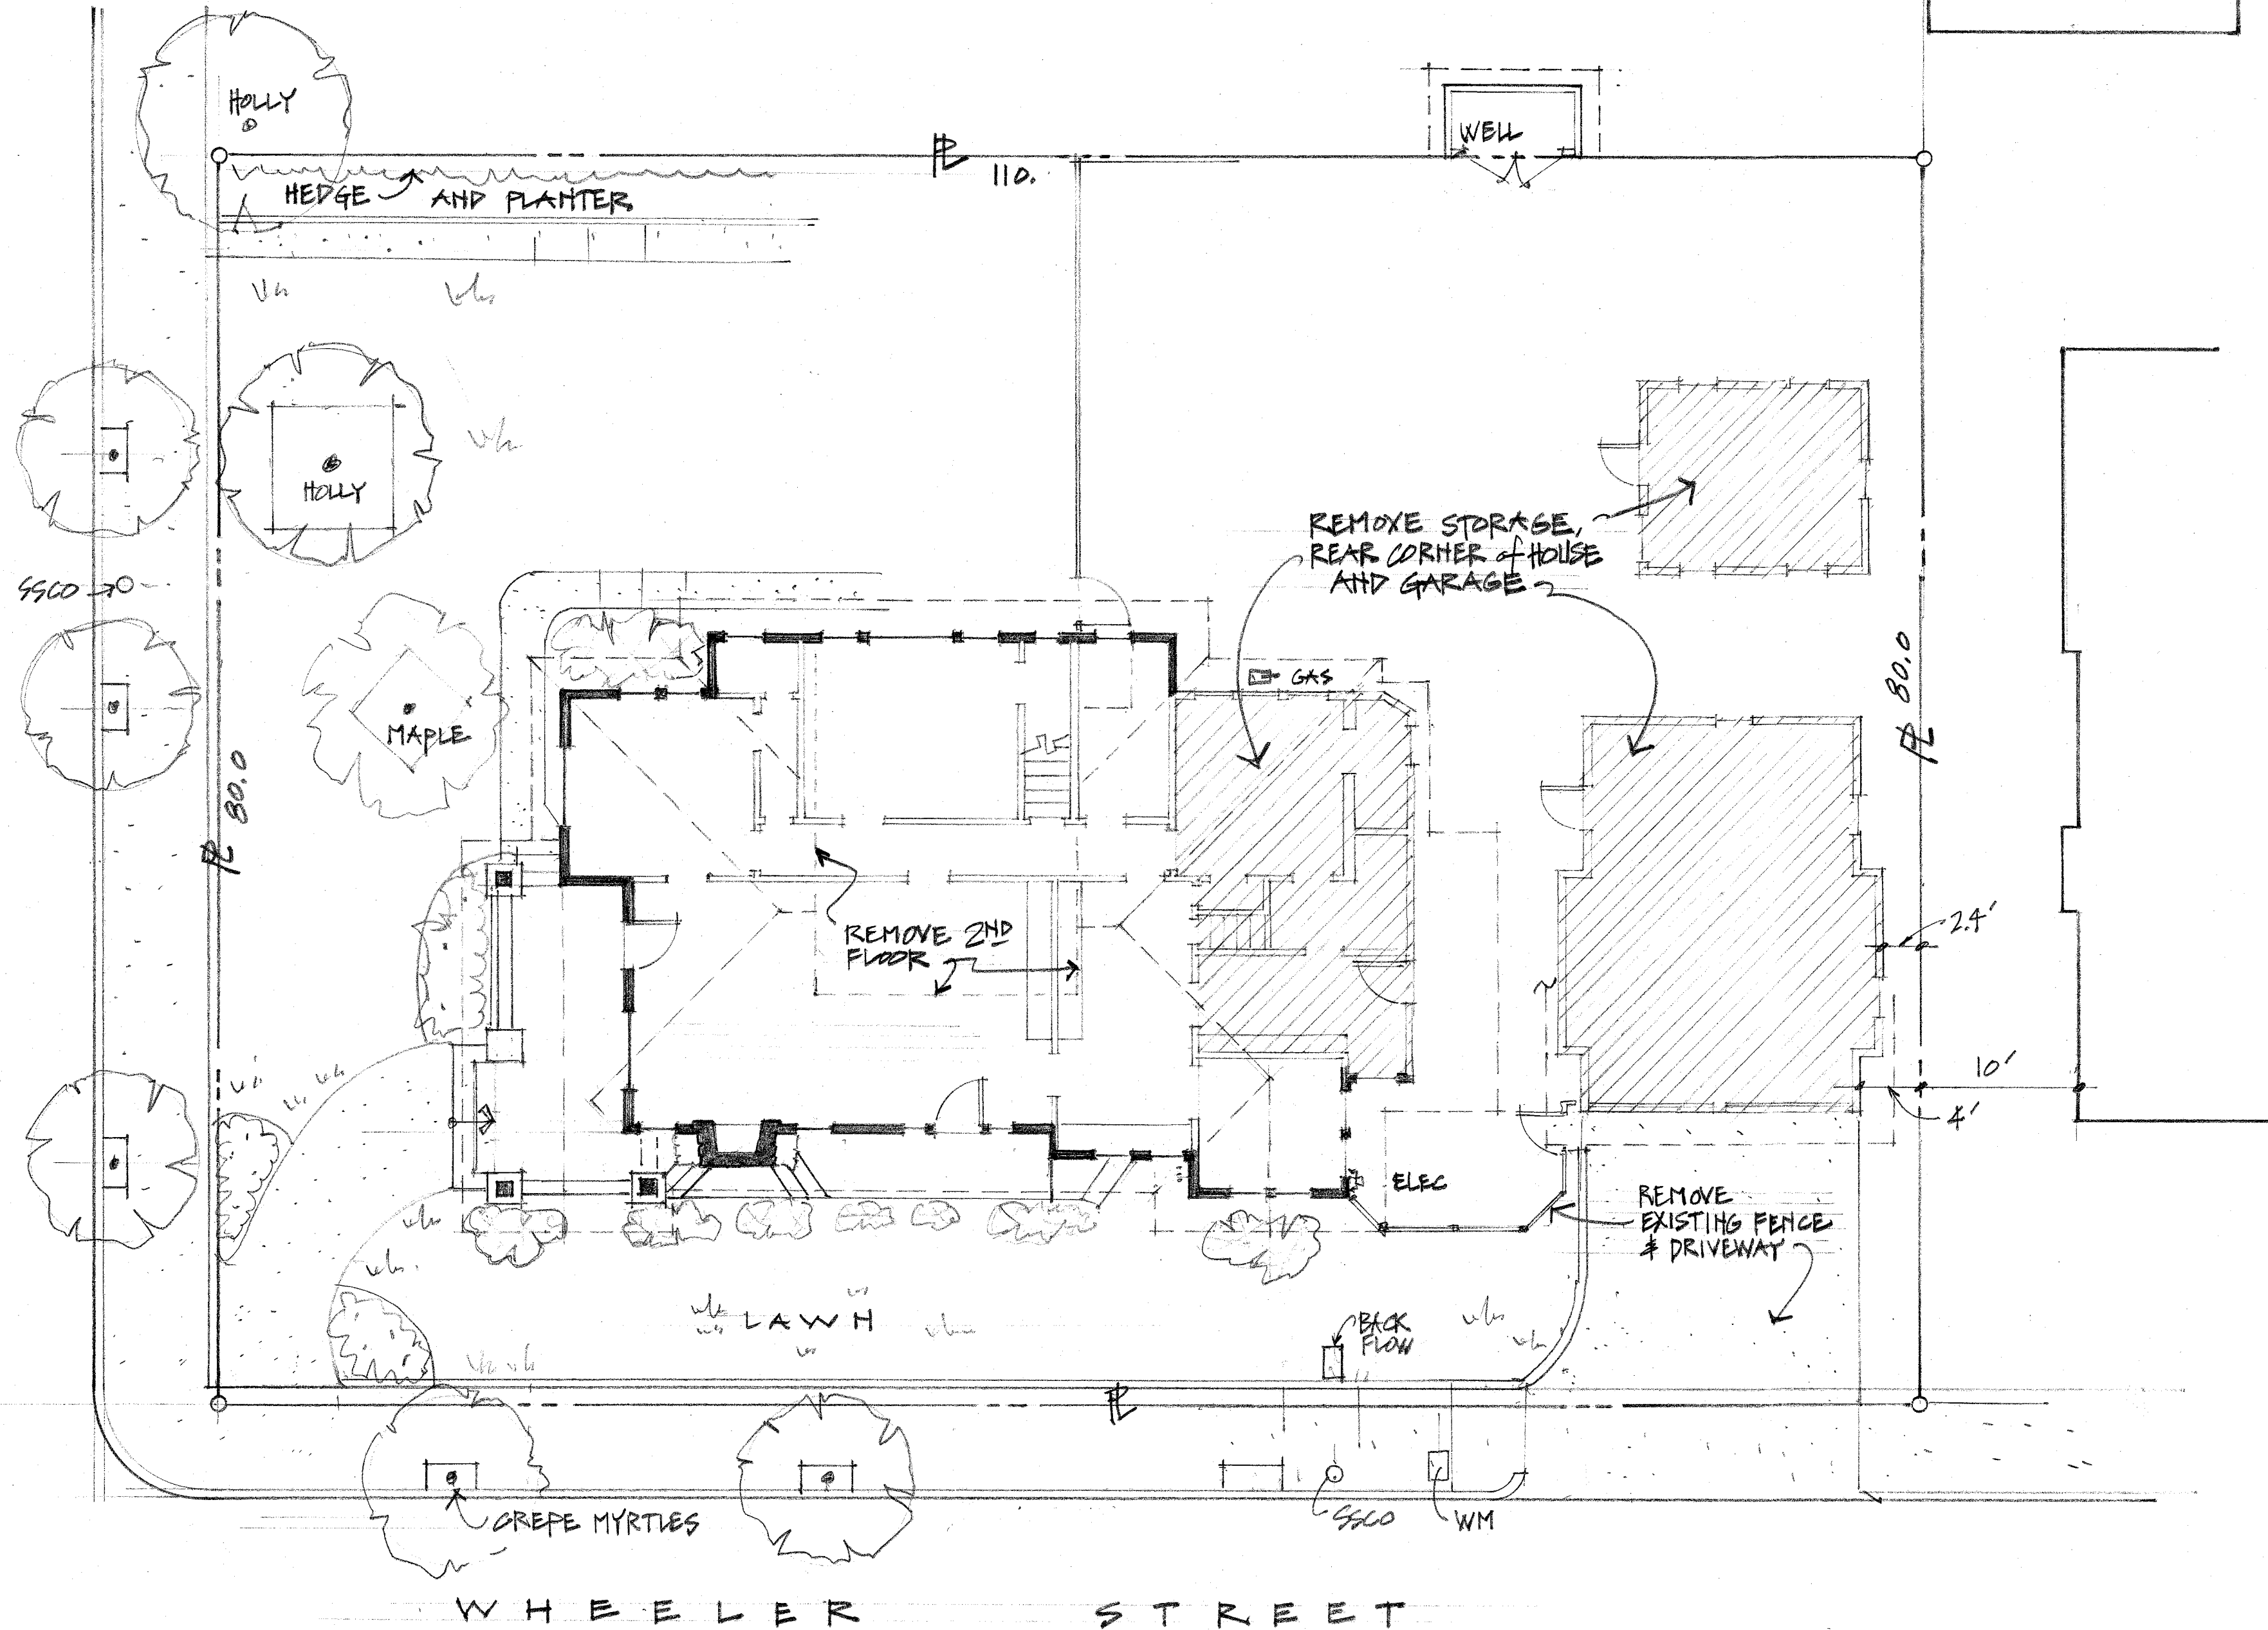

SITE PLAN • EXISTING AND DEMOLITION


1/8" = 1'-0"

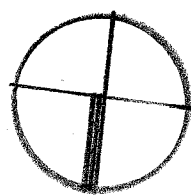


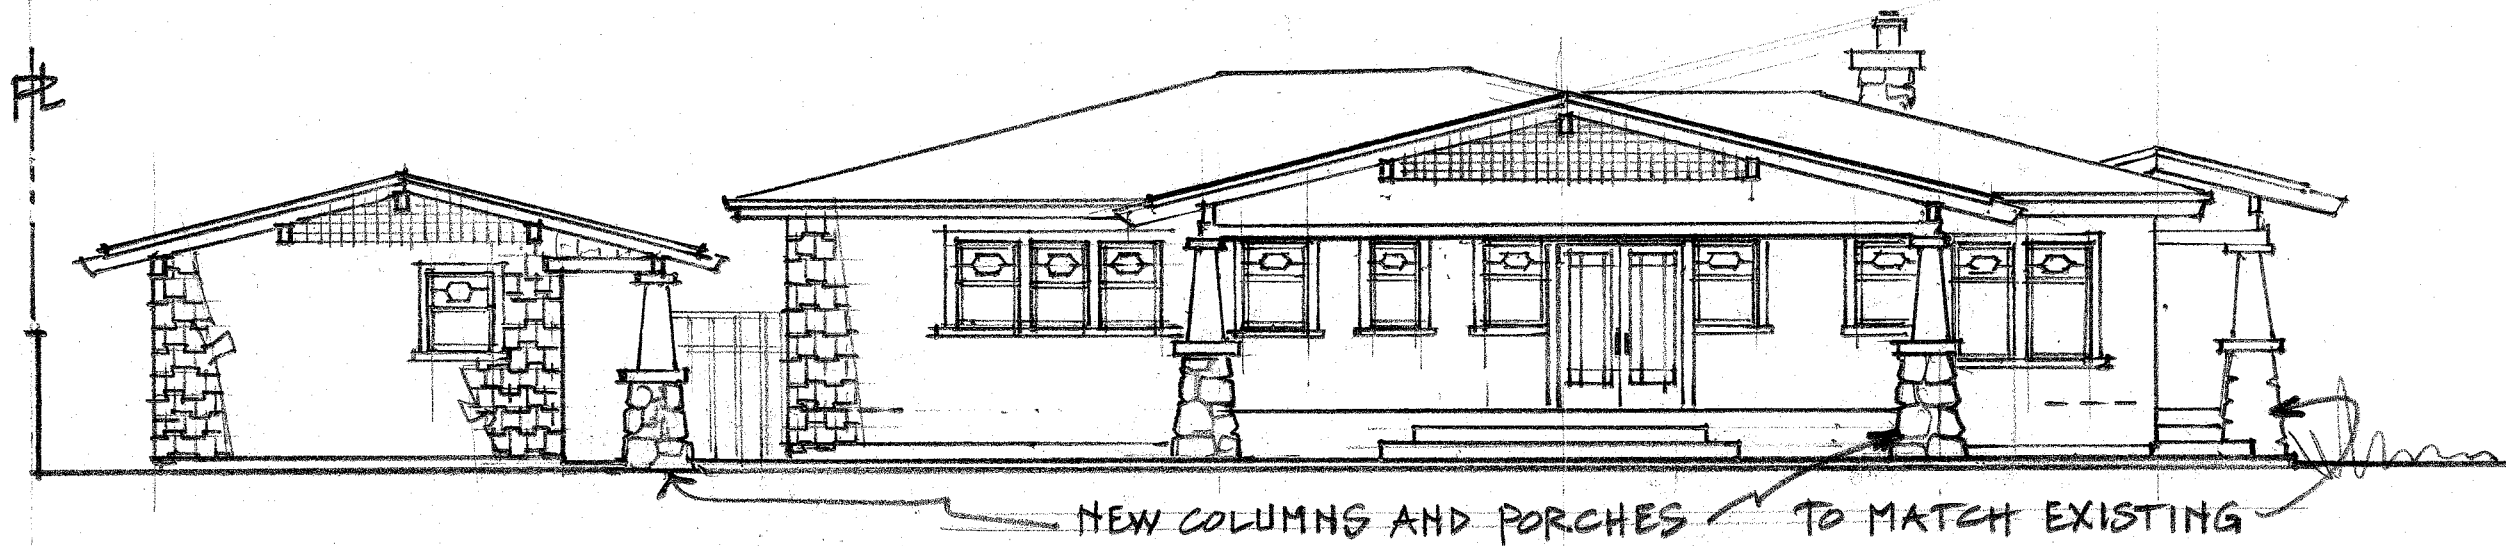



SOUTH REAR YARD

$\frac{1}{8}'' = 1'-0''$

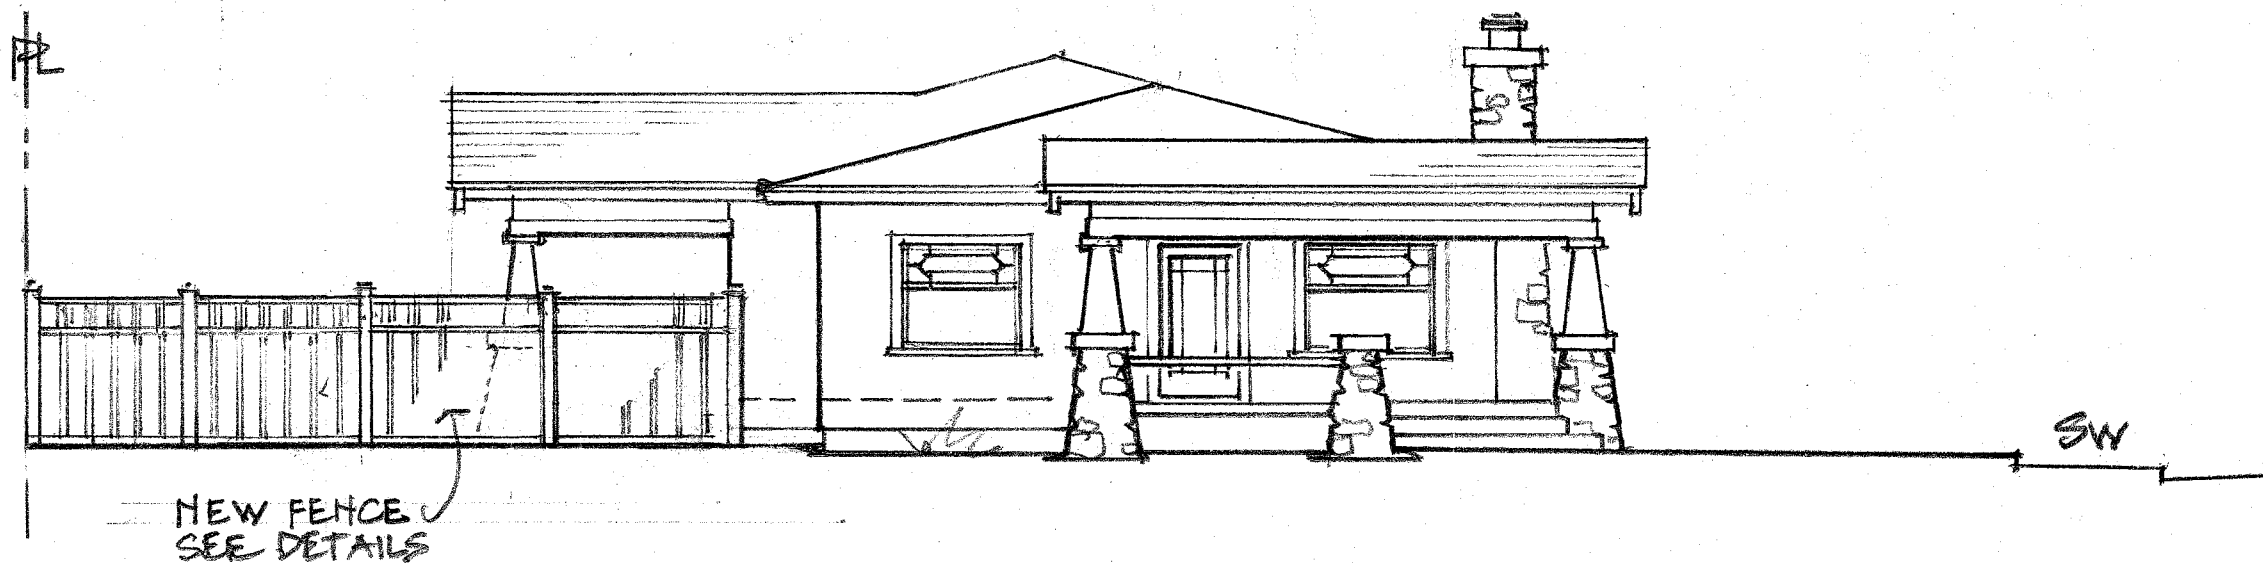


EAST ELEVATION @ BROWN

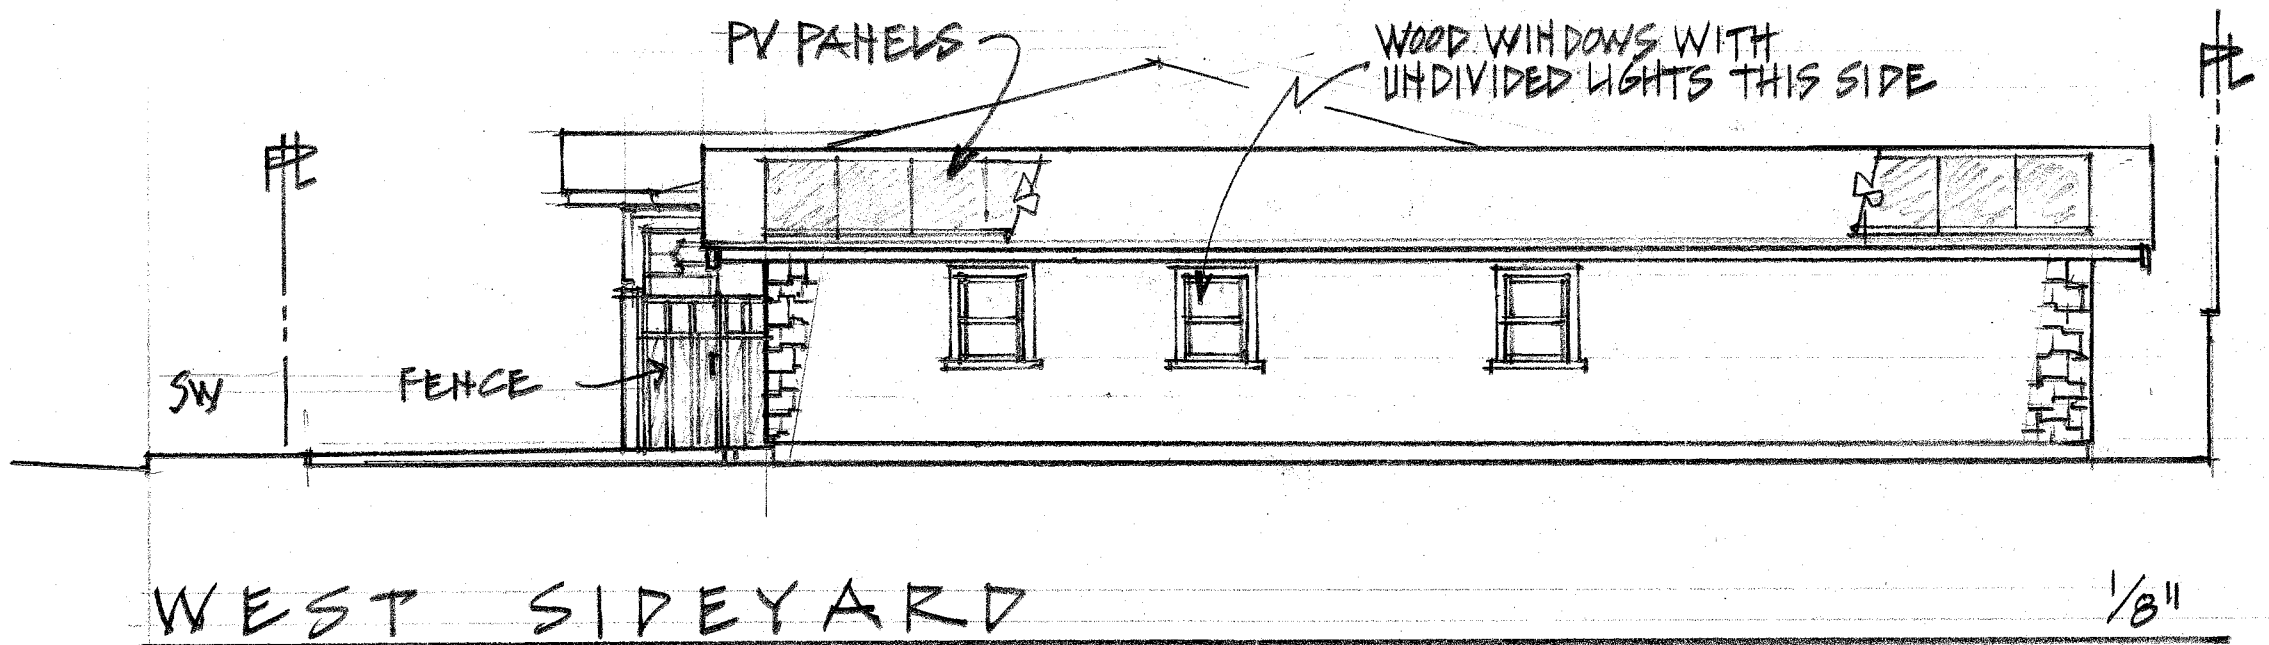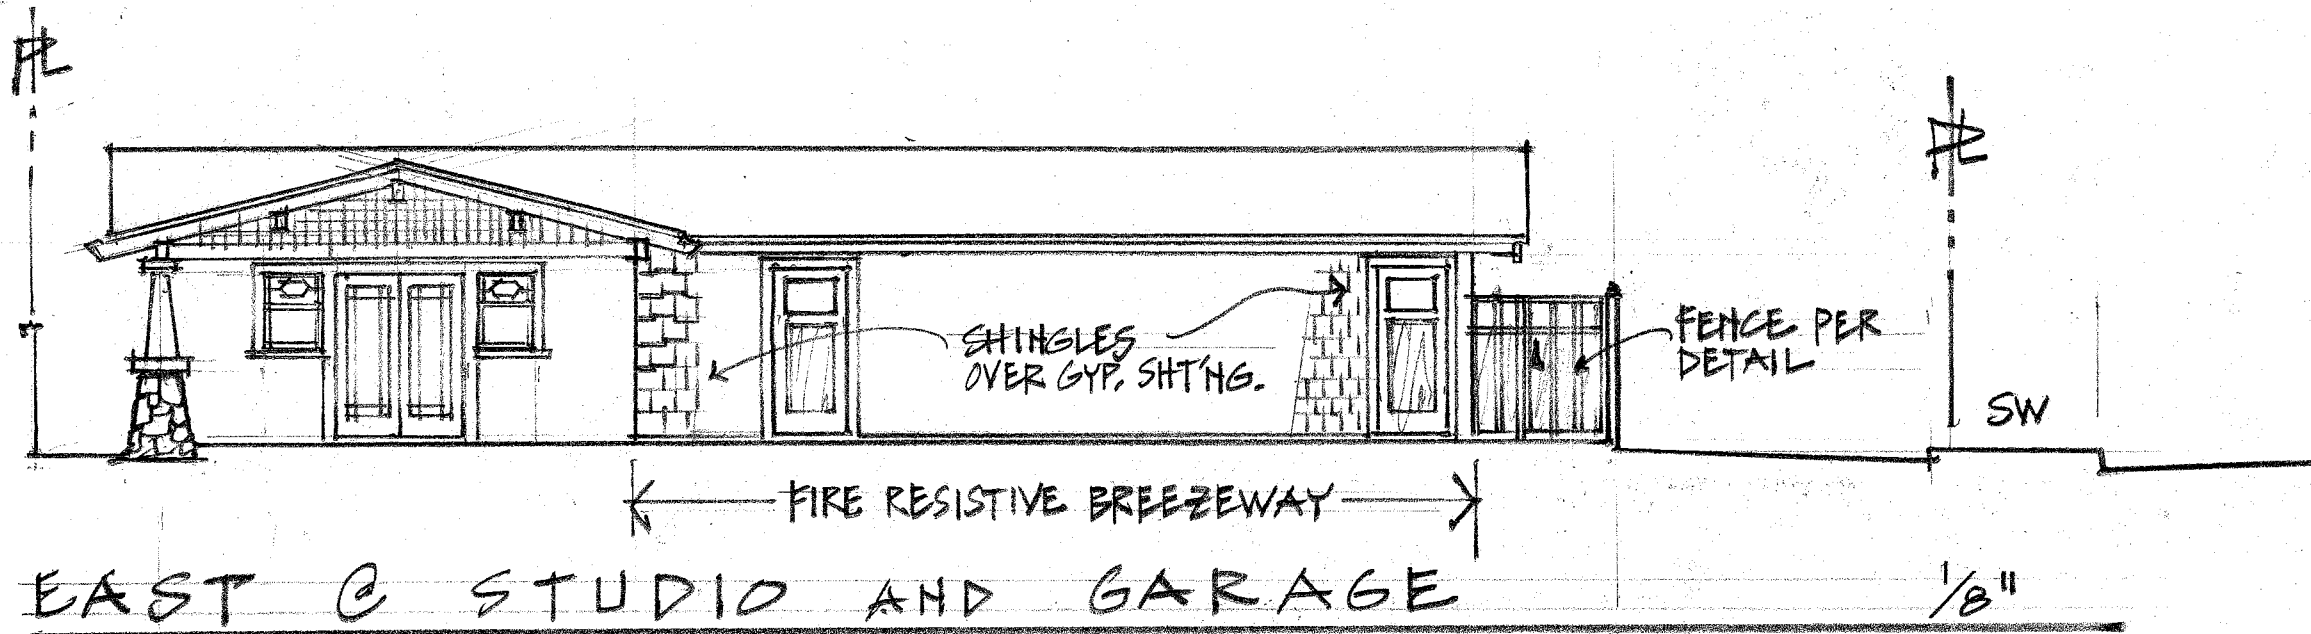

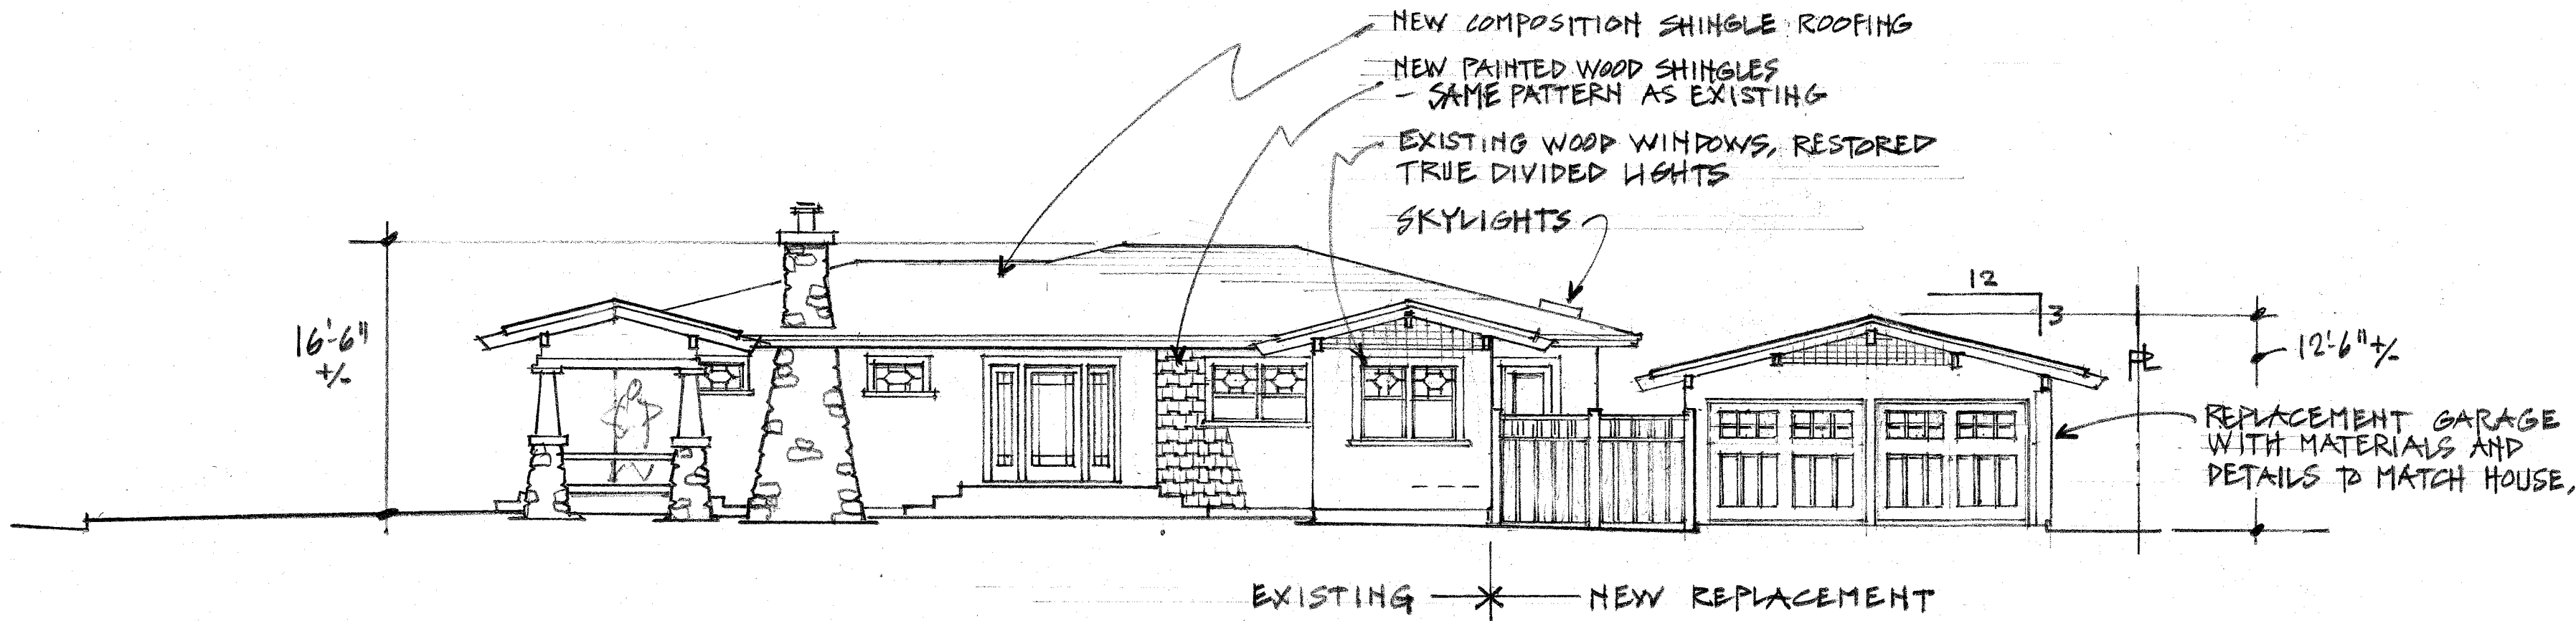


NORTH ELEVATION @ WHEELER

1/8"

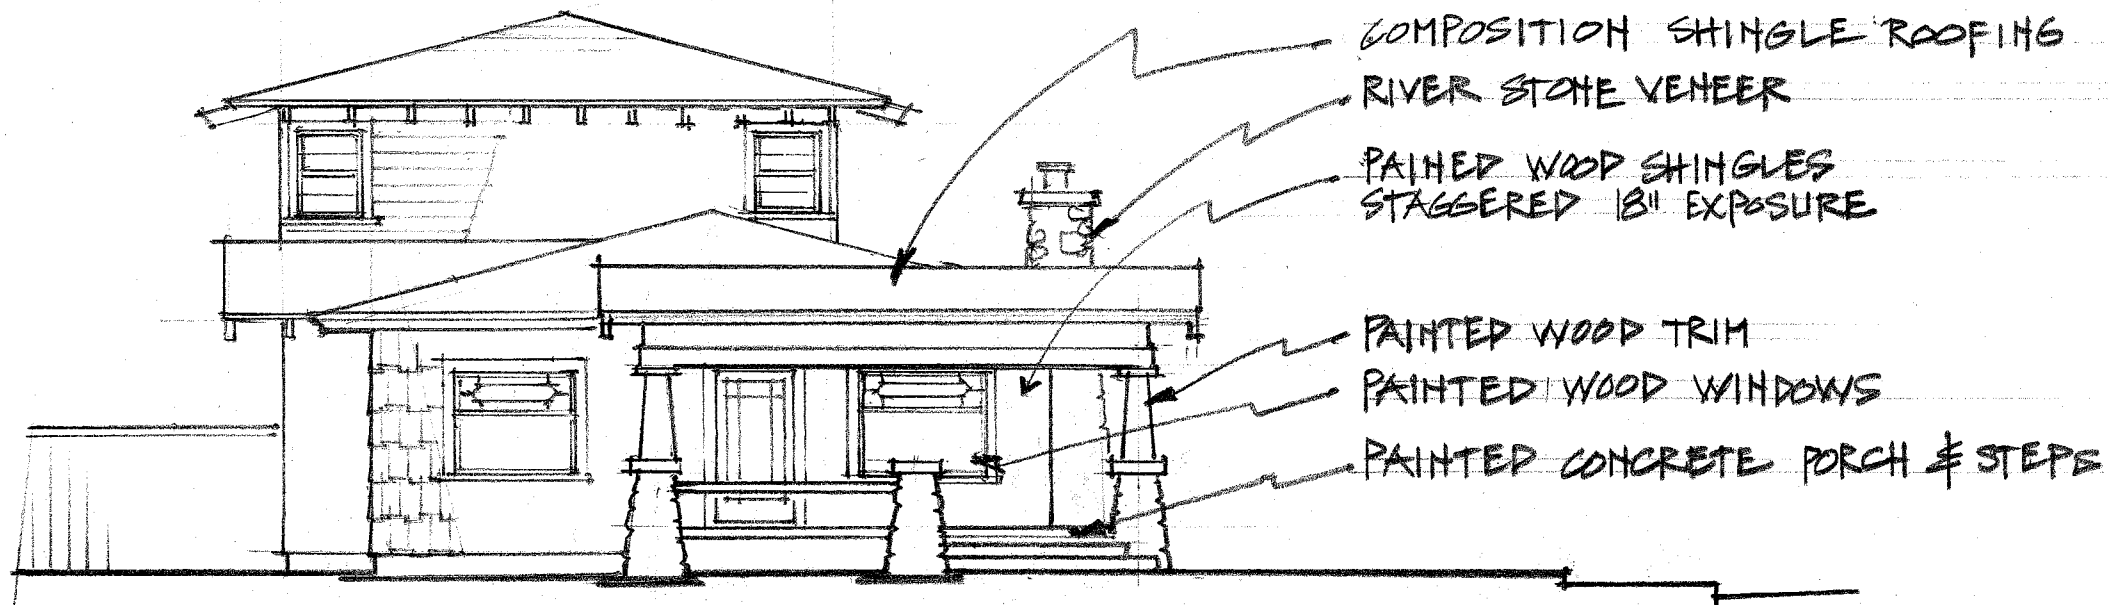


EAST ELEVATION AT BROWN ST.

EXISTING

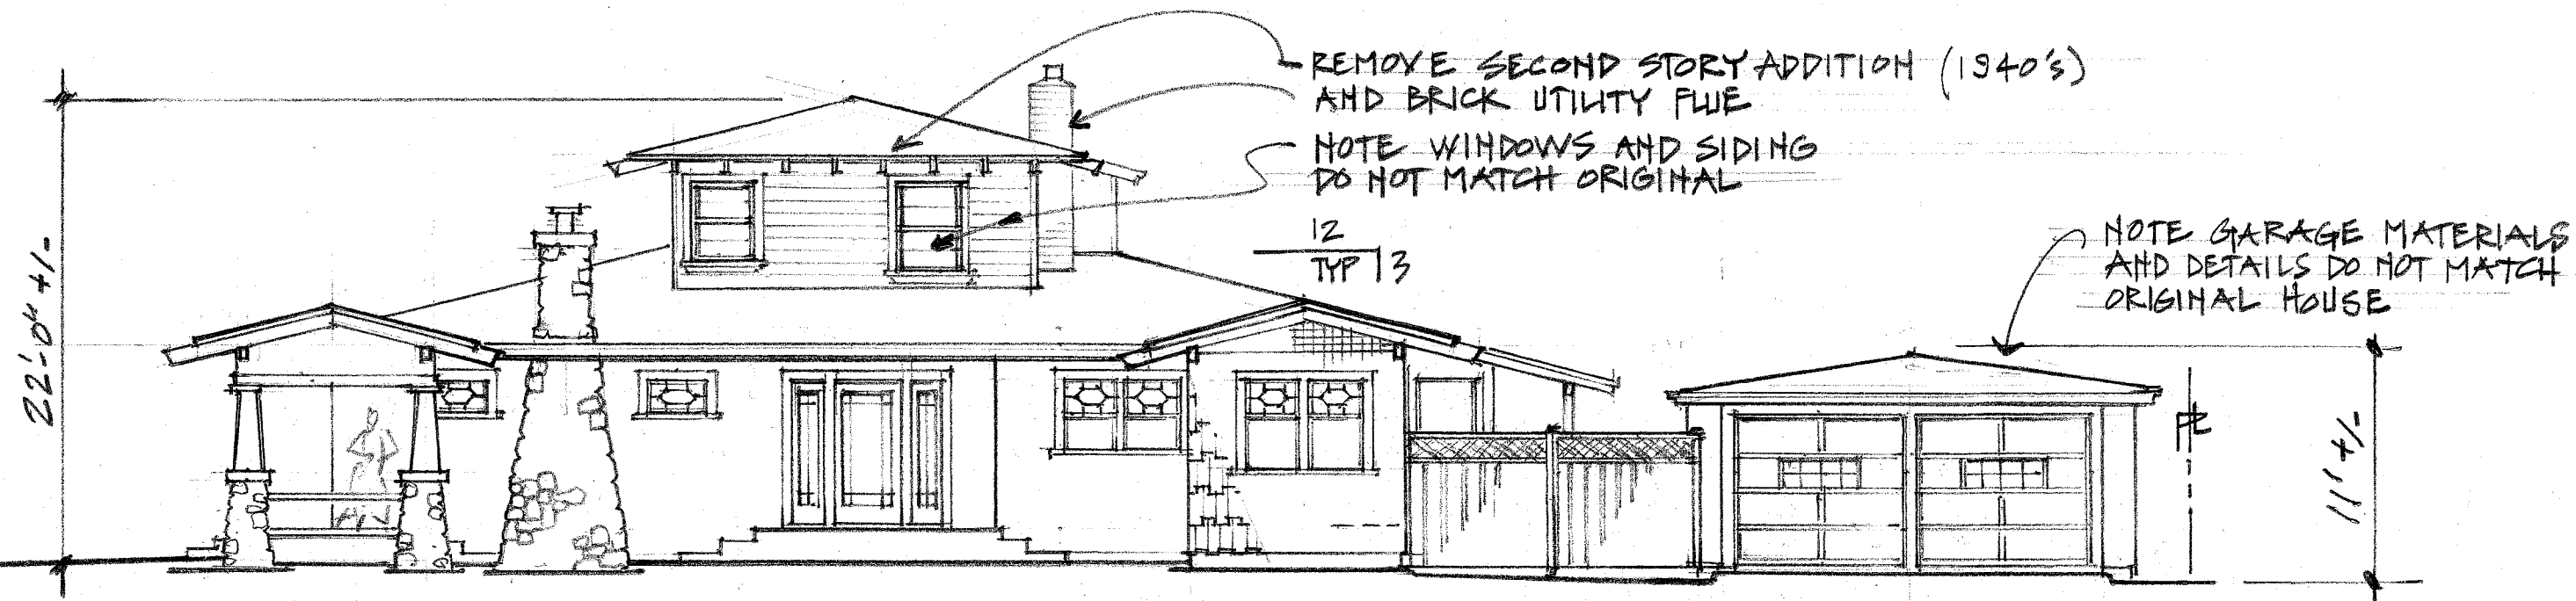


NORTH ELEVATION AT WHEELER STREET
EXISTING

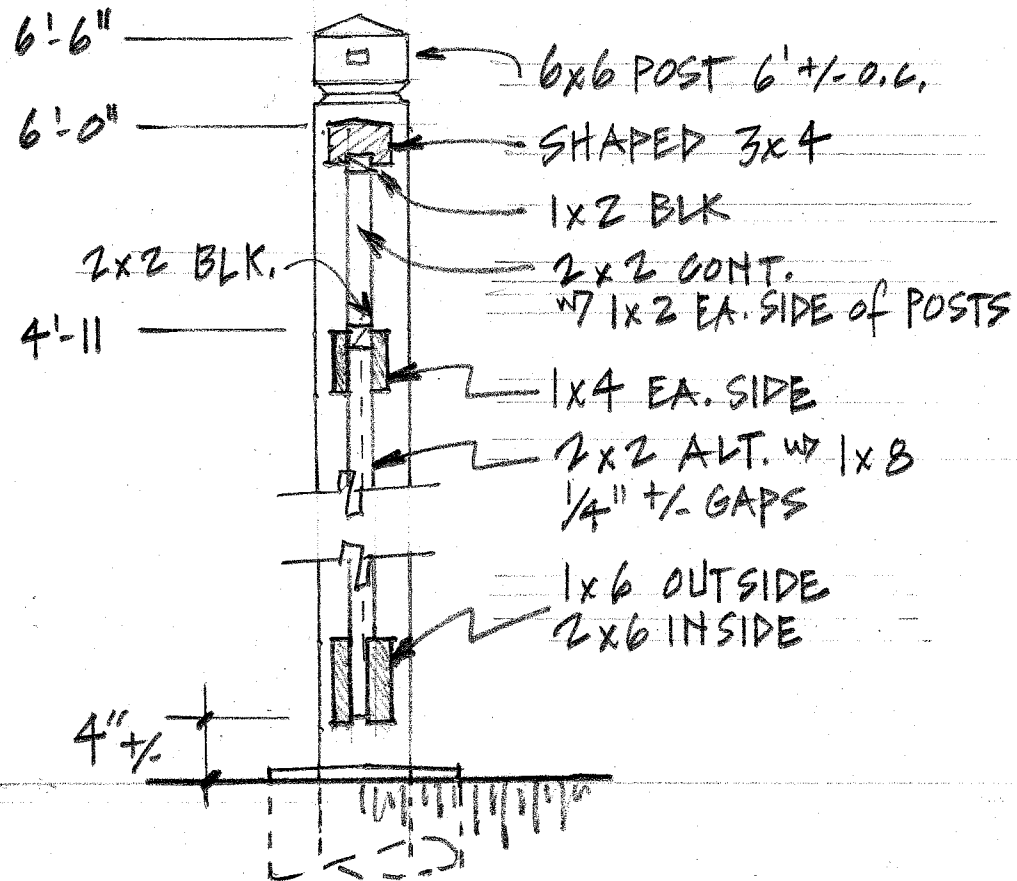

SECTION

1" = 1'-0"

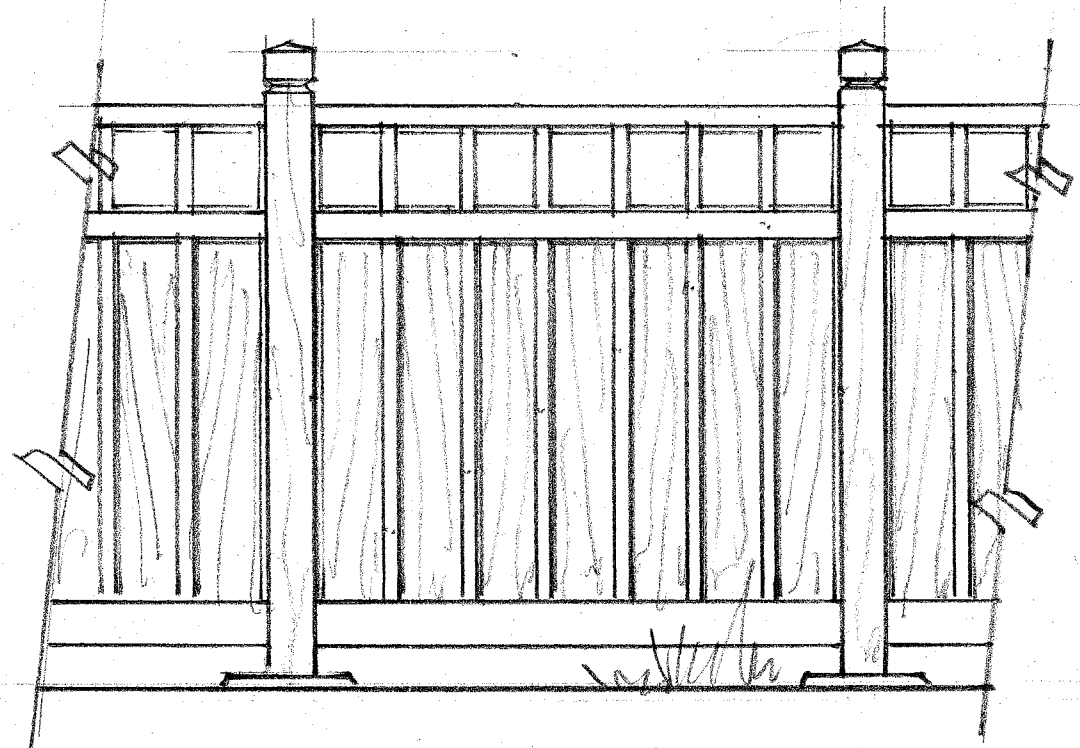

ELEVATION

1/2" = 1'-0"

FENCE DETAILS

ALL MATERIAL CLR. GREEN REDWOOD