



DGA planning | architecture | interiors


550 Ellis Street, Mountain View, CA 94043 415-943-1660
 201 Filbert Street, 3rd Floor, San Francisco, CA 94133 415-477-2700
 2550 Fifth Avenue, Suite 115, San Diego, CA 92103 619-685-3990
 1720 8th Street, Sacramento, CA 95811 916-441-6800

NO.	DESCRIPTION	DATE
	ISSUED	11.21.19

CLIENT	WHITE FOX
PROJECT	FOXDEN DISPENSARY
ADDRESS	4036 B MONTGOMERY DRIVE SANTA ROSA CA, 95405
PROJECT NO.	18115
SCALE	1/8" = 1'-0"
TITLE	SITE PLAN



DGA planning | architecture | interiors 2019 ©

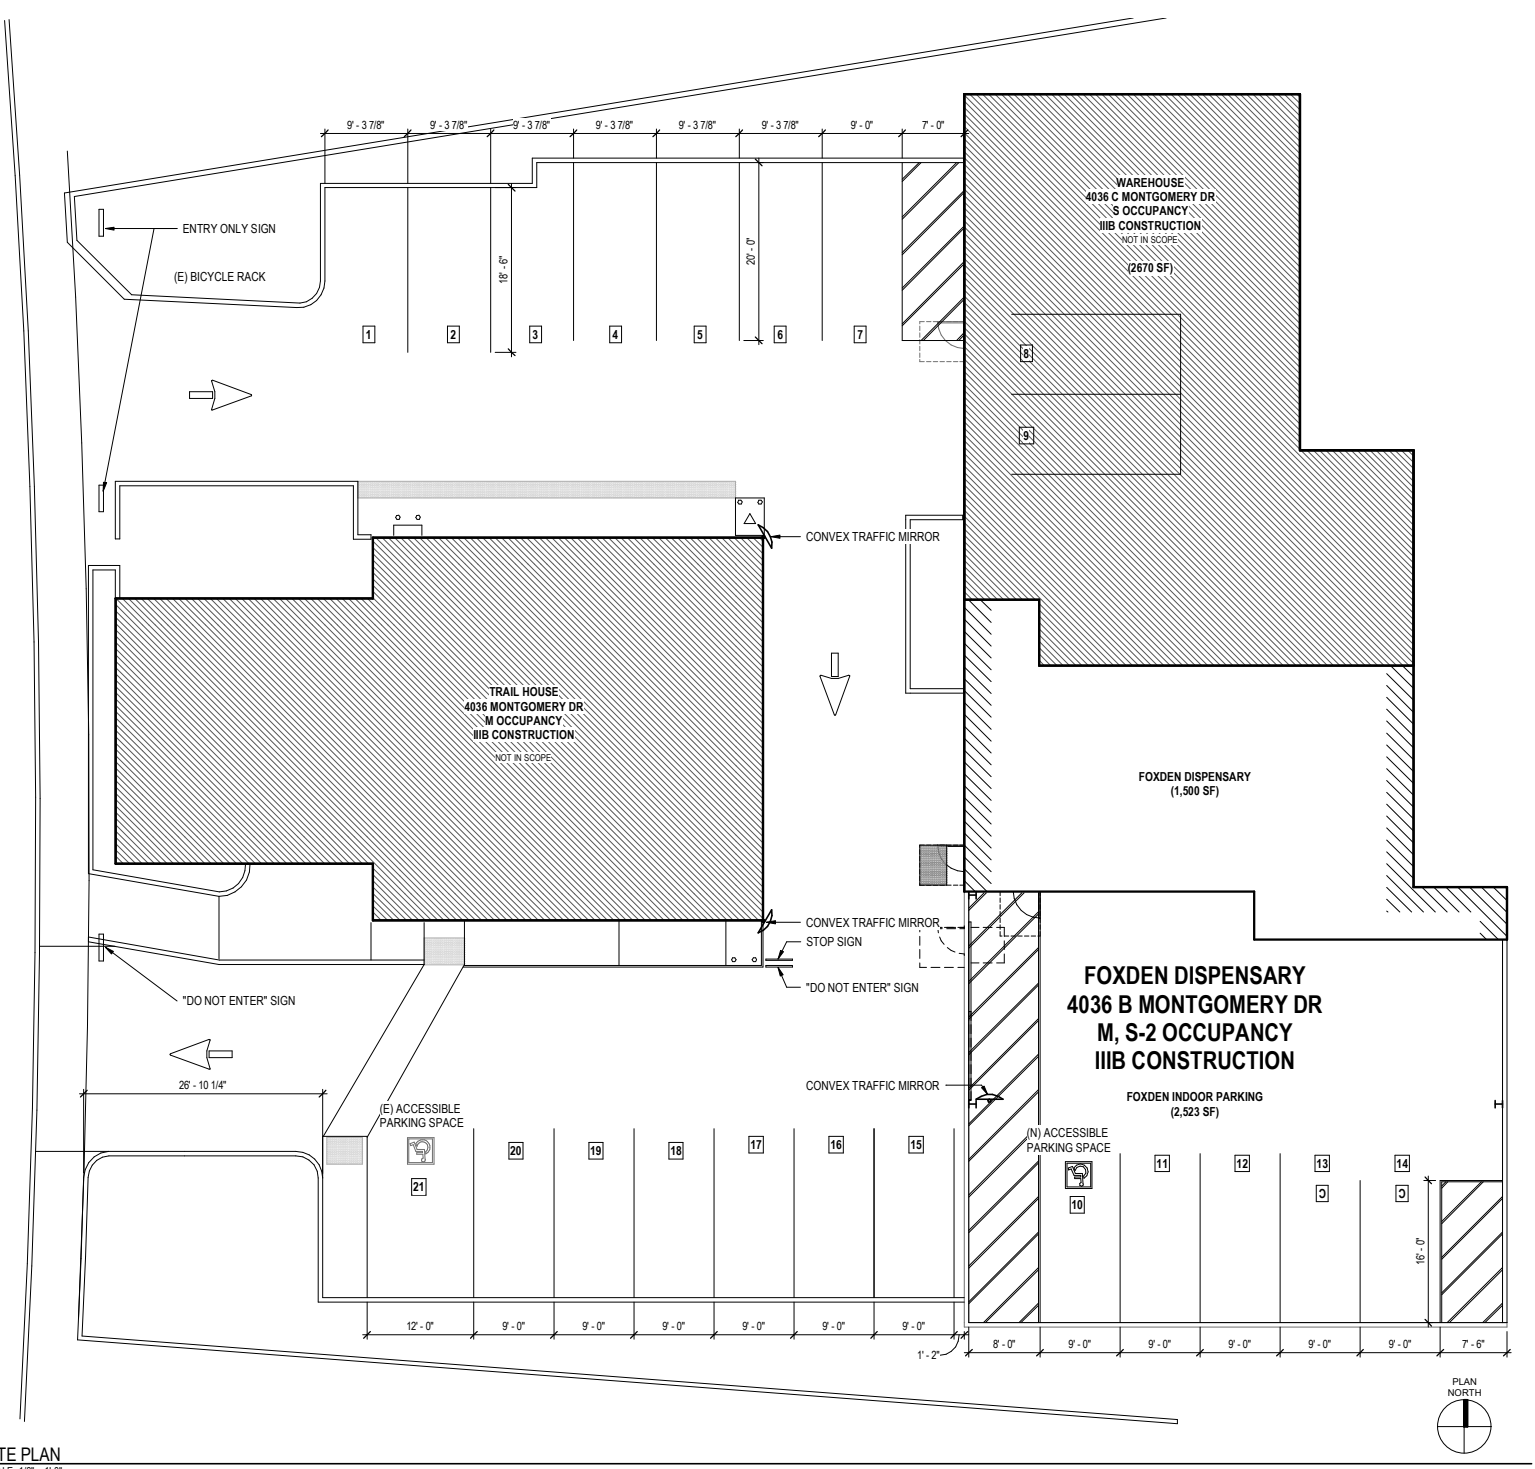


1 SITE PLAN
SCALE: 1/8" = 1'-0"

1/12/2019 7:59:40 AM D:\Rev1 Local Projects_2019\18115_FoxdenDispensary_Central_R18_basemap.rvt



DGA planning | architecture | interiors

550 Ellis Street, Mountain View, CA 94043 650-943-1660
 201 Filbert Street, 3rd Floor, San Francisco, CA 94133 415-477-2700
 2550 Fifth Avenue, Suite 115, San Diego, CA 92103 619-685-3990
 1720 8th Street, Sacramento, CA 95811 916-441-6800

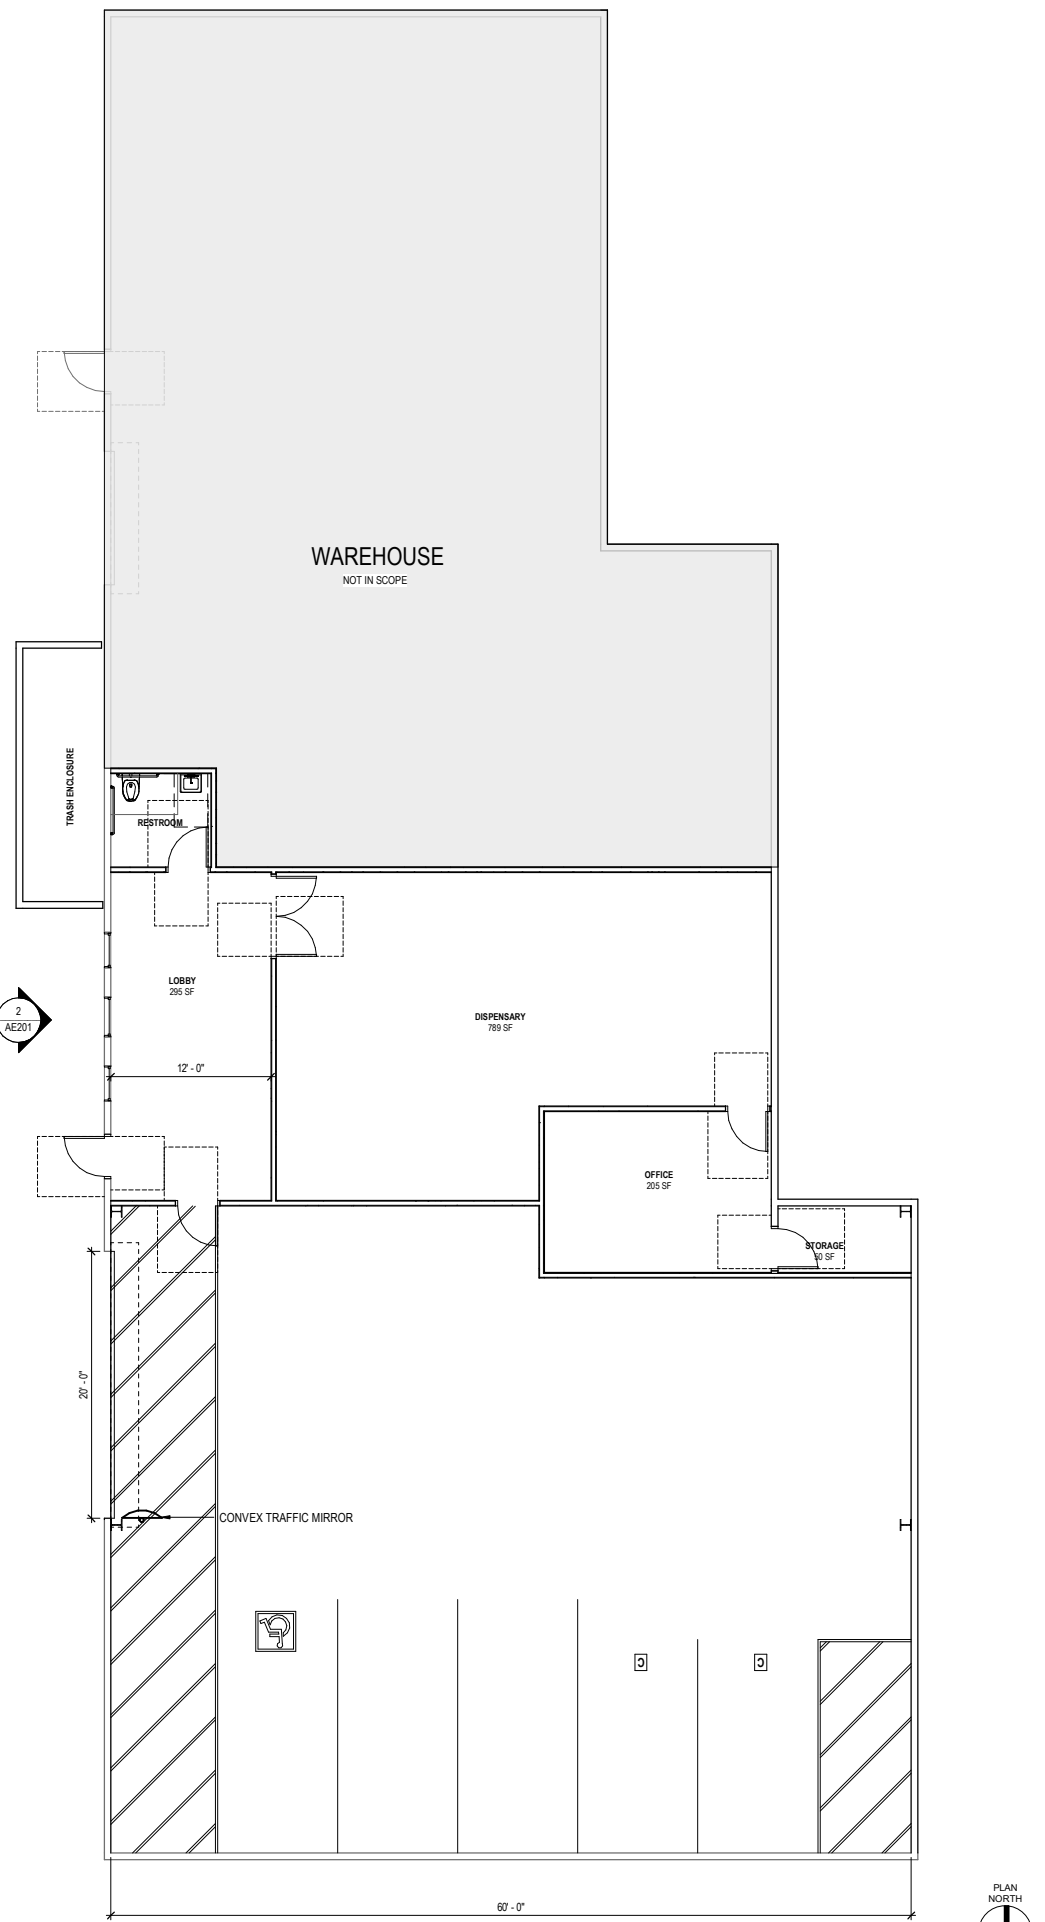

ISSUED	11.21.19
--------	----------

NO.	DESCRIPTION	DATE
-----	-------------	------

CLIENT **WHITE FOX**

PROJECT **FOX DEN DISPENSARY**

ADDRESS 4036 B MONTGOMERY DRIVE
SANTA ROSA CA, 95405

PROJECT NO. **18115**

SCALE 3/16" = 1'-0"

TITLE

FLOOR PLAN




1/21/2019 7:59:40 AM D:\Revit Local Projects_2019\18115_FoxDenDispensary_Central_R18_bennett.rvt

1 FLOOR PLAN
SCALE: 3/16" = 1'-0"




NO.	DESCRIPTION	DATE
	ISSUED	11.21.19

CLIENT	WHITE FOX
PROJECT	FOX DEN DISPENSARY
ADDRESS	4036 B MONTGOMERY DRIVE SANTA ROSA CA, 95405
PROJECT NO.	18115
SCALE	1/4" = 1'-0"
TITLE	EXTERIOR ELEVATIONS

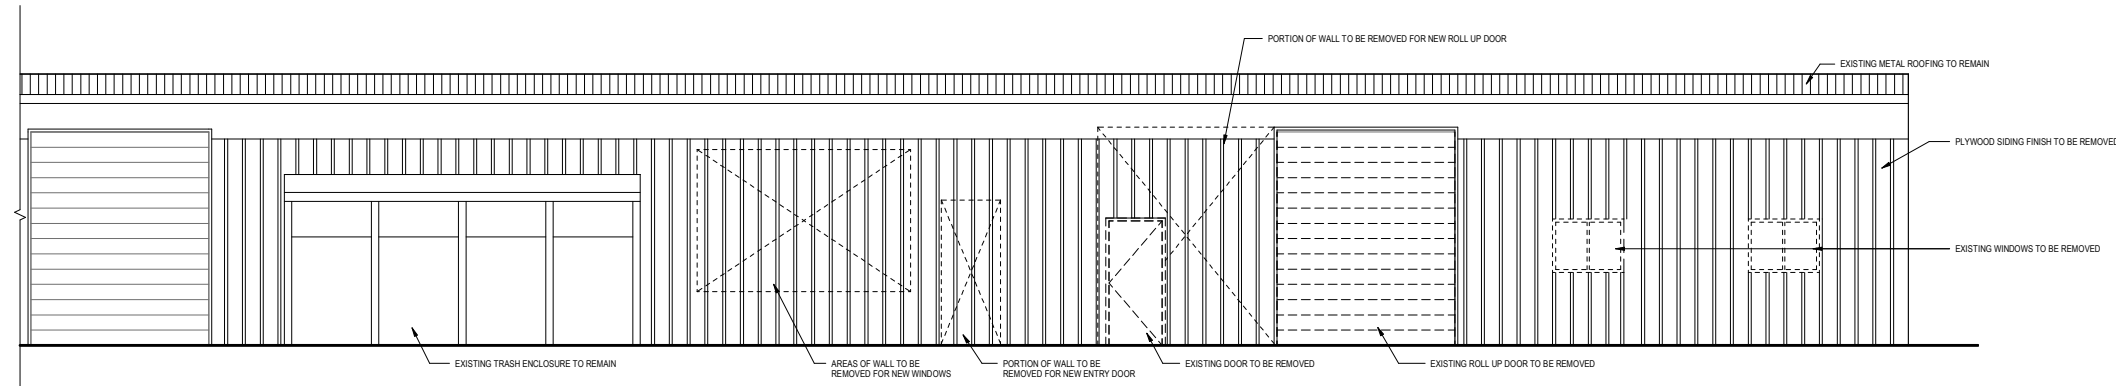

① EXISTING ELEVATION
 SCALE: 1/4" = 1'-0"

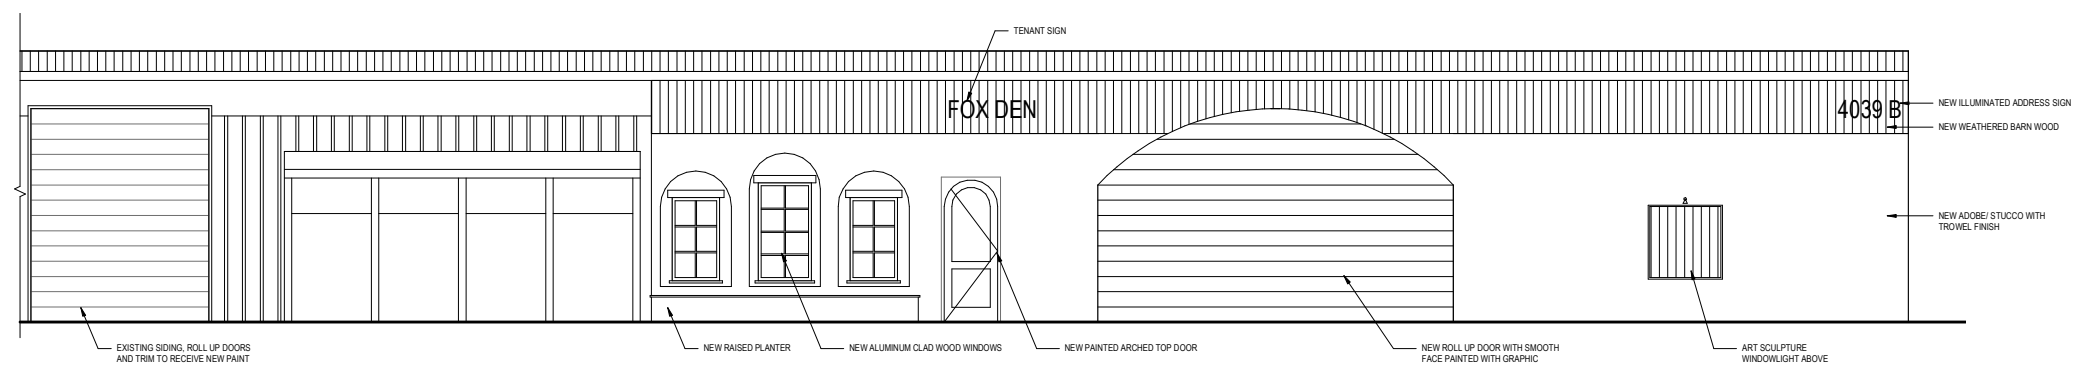

② PROPOSED ELEVATION
 SCALE: 1/4" = 1'-0"

1/12/2019 7:59:40 AM D:\Revit Local Projects_2019\18115_FoxDenDispensary_Central_R18_bennett.rvt