




Google Earth

LOCATION MAP


Project No: TI Project Title: 925 PINER RD, SANTA ROSA, CA Sheet No: A-0 Date: AS NOTED Scale: 3		Design Title: LOCATION MAP	
Prepared By: JOHN WITKOWICKI Checked By: Reviewed By: Estimated By: Project Manager:	Date: 4/19/2018 Revision: Project ID: Drawing Code: CAD File Name: Plot Code:	No. _____ Date _____ Issue Notes _____ No. _____ Date _____ Revision Notes _____ No. _____ Date _____ Zone _____ Appr _____	No. _____ Date _____ Issue Notes _____ No. _____ Date _____ Revision Notes _____ No. _____ Date _____ Zone _____ Appr _____

City of Santa Rosa
 APR 19 2018
 Planning & Economic
 Development Department



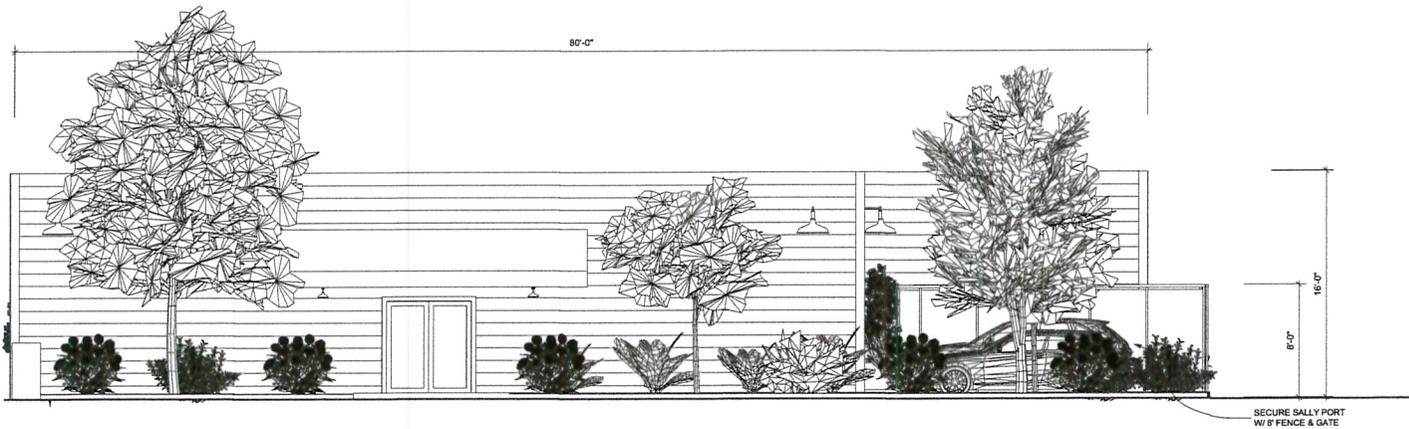

SOUTH ELEVATION
SCALE 1/4" = 1'-0"

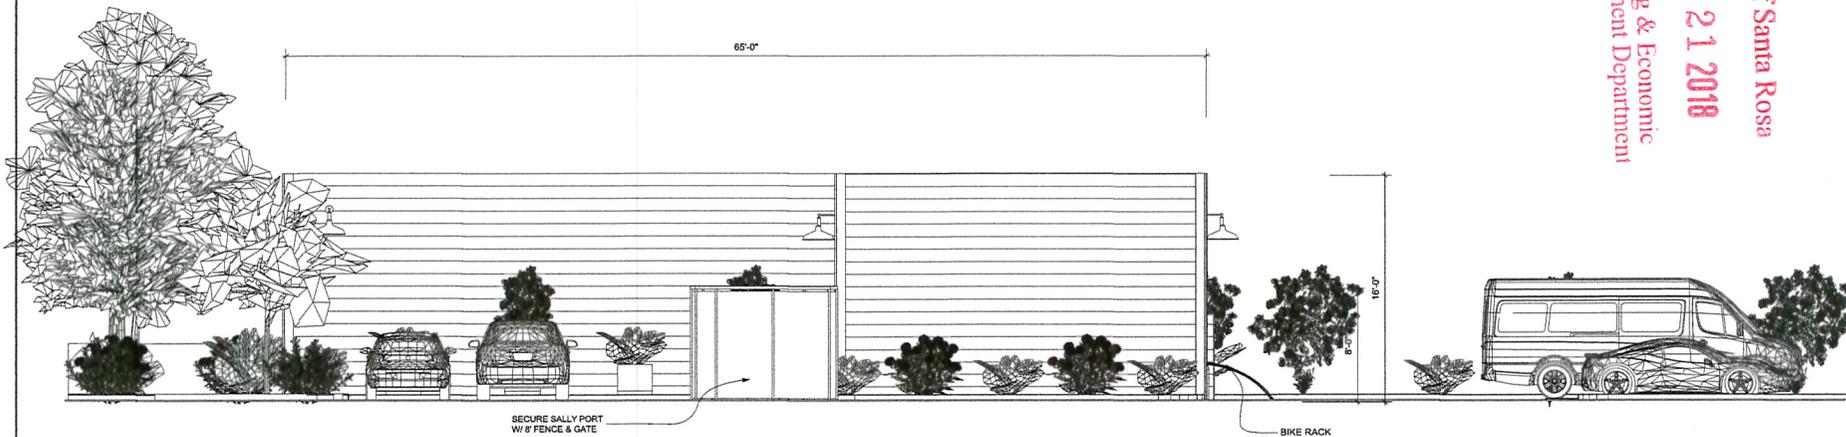

EAST ELEVATION
SCALE 1/4" = 1'-0"

City of Santa Rosa
 JUN 21 2018
 Planning & Economic
 Development Department

Project No.	8152714	Sheet No.	A-3
Client	City of Santa Rosa	Date	6/21/18
Project Name	525 Piner Rd. Santa Rosa, CA	Revision No.	
Project Location	525 Piner Rd. Santa Rosa, CA	Scale	1/4" = 1'-0"
Project Number	8152714	Revision Date	
Project Manager	James H. Williams, Esq.	Revision Description	
Designer	James H. Williams, Esq.	Revision No.	
Checker		Revision Date	
Approver		Revision Description	
Project Title	SOUTH & EAST ELEVATIONS		
Scale	1/4" = 1'-0"		
Sheet No.	A-3		
	5		

GREEN QI

925 PINER RD, SANTA ROSA CA

Green Qi is dedicated to bettering the lives of their patrons, the quality of their environment, and creating real connection in their local community. These efforts are reflected not only in the quality of product produced, but quite literally built into the walls of their business

- Stunning Fiber Cement panels for long lasting sustainability
- Thoughtful Landscape for Water Efficiency
- Solar Panels for Energy Efficiency
- Electric Vehicle Charging stations
- Commissioning of Local Sculpture Artists for Public viewing
- Convenient Bike Racks
- Close to Public Transportation
- Living Walls and Indoor Foliage to increase air quality and natural odor control
- Innovation in small operations for public education
- Welcoming Environment to encourage Tourism

City of Santa Rosa
 JUN 21 2018
 Planning & Economic
 Development Department



EXISTING
 NOT TO SCALE



EXTERIOR STREET VIEW

NOT TO SCALE



PROJECT:
Tenant Improvement
 925 Piner Rd
 Santa Rosa, CA

CLIENT:
Henry Huang
 707-217-6368
 henryhuang@me.com

REVISIONS:

NO.	DESCRIPTION	DATE

ISSUE: **T.I. Exterior View**

DATE: **June 20, 2018**

**NOT
 FOR CONSTRUCTION**

PROJECT: T.I. 925 Piner Rd
 DRAWN BY: NUTRA FS
 ORIGINAL DATE: 06.18.2018
 SHEET NUMBER:

SHEET TITLE:
 EXTERIOR PERSPECTIVE