

38 DEGREES NORTH PHASE 3

SANTA ROSA, CA

RECEIVED

By E07081 at 11:44 am, May 13, 2021

CONCEPTUAL DESIGN REVIEW

ARCHITECTURAL

A-1	COVER/CONTENT LIST
A-2	SITE INFORMATION
A-3	<i>RESERVED</i>
A-4	SITE PLAN
A-5	20 - PLEX FLOOR PLANS
A-6	20 - PLEX FLOOR/ROOF PLANS
A-7	20 - PLEX ELEVATIONS
A-8	10 - PLEX FLOOR PLANS
A-9	10 - PLEX FLOOR/ROOF PLANS
A-10	10 - PLEX ELEVATIONS
A-11	MATERIAL BOARD
A-12	CORNER PERSPECTIVE
A-13	PETALUMA HILL ROAD PERSPECTIVE
A-14	FARMERS LANE PERSPECTIVE

CIVIL

C-1	CONCEPTUAL SITE PLAN
C-2	CONCEPTUAL GRADING SECTIONS
C-3	NEIGHBORHOOD CONTEXT MAP
C-4	GENERAL PLAN DIAGRAM AMENDMENT EXHIBIT
C-5	ZONING MAP DIAGRAM AMENDMENT
C-6	VICINITY MAP

LANDSCAPE

L-1	PRELIMINARY LANDSCAPE PLAN
L-2	SITE AMENITY PLAN
L-3	PLANT IMAGE BOARD
L-4	PRELIMINARY IRRIGATION PLAN

MAY 13, 2021





AERIAL MAP NTS



VICINITY MAP NTS

SITE

ZONING:	COMMUNITY SHOPPING CENTER
GENERAL PLAN USE:	MEDIUM DENSITY RESIDENTIAL, RETAIL & BUSINESS SERVICES
SITE AREA (GROSS):	1.29 AC / 56,192.40 SF
PROPOSED UNITS:	30 UNITS
PROPOSED DENSITY:	23.3 DU/AC
STORIES:	3 STORIES

UNIT MIX/PARKING

1 BEDROOM	15 DWELLING UNITS
2 BEDROOM	12 DWELLING UNITS
3 BEDROOM	3 DWELLING UNITS

PARKING RATION REQUIREMENT

1 BEDROOM	1.5 STALLS (15X1.5) = 22.5 STALLS
2+ BEDROOM	2.5 STALLS (15X2.5) = 37.5 STALLS
TOTAL REQUIRED	60 STALLS

PROVIDED (ZONING CODE PARKING REDUCTION 23.3%)

GARAGE	21 STALLS
<u>SURFACE</u>	<u>25 STALLS</u>
TOTAL PROVIDED	46 STALLS (WITHIN ALLOWABLE 25% REDUCTION)

PROJECT TEAM DIRECTORY

CLIENT

KW PETALUMA HILL ROAD, LLC
 151 S. EL CAMINO DR.
 BEVERLY HILLS, CA 90212

ARCHITECT


KTGY GROUP, INC
 433 S. SPRING ST. SUITE 750
 LOS ANGELES, CA 90013
 310.394.2623

LANDSCAPE ARCHITECT

WILSON DESIGN STUDIO
 KEITH WILSON
 1631 ALHAMBRA BLVD, SUITE 100
 SACRAMENTO, CA 95816
 916.524.5614

CIVIL ENGINEER

TSD ENGINEERING
 CHRIS SCHULZE
 785 S ORCHARD DRIVE, SUITE 110
 FOLSOM, CA 95630
 916.608.0707 EXT 101

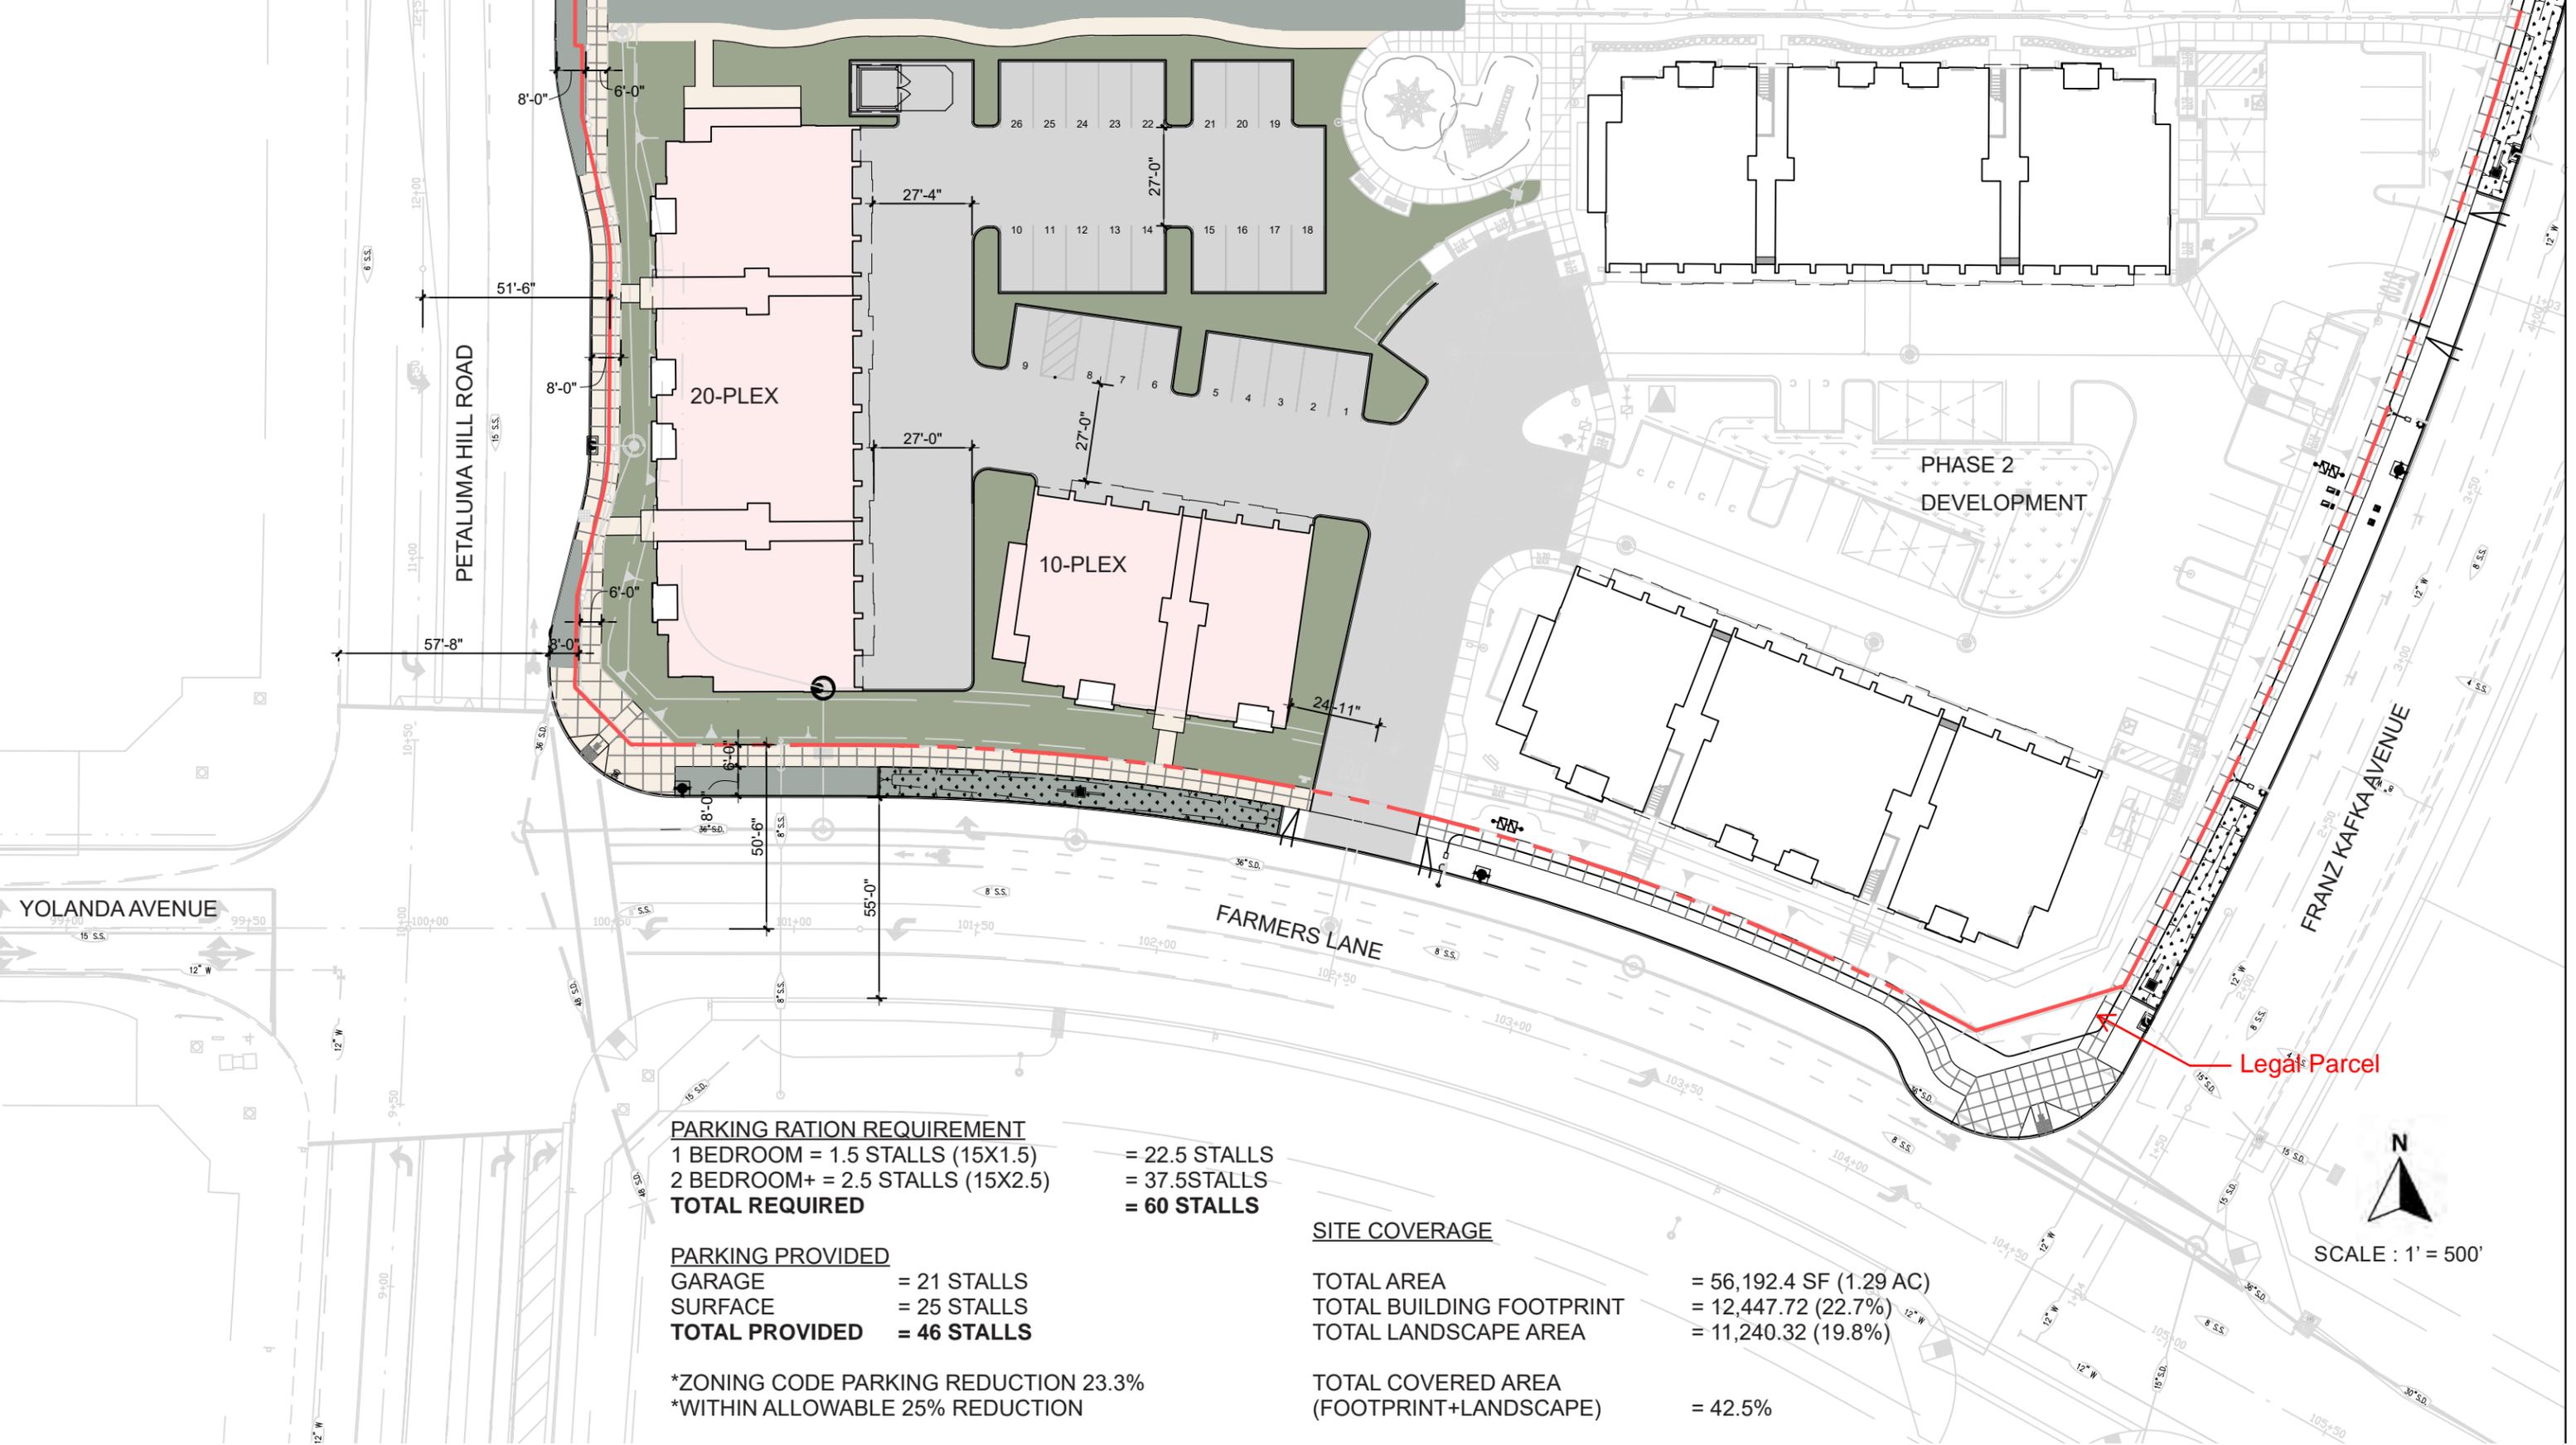

PARKING RATION REQUIREMENT
 1 BEDROOM = 1.5 STALLS (15X1.5) = 22.5 STALLS
 2 BEDROOM+ = 2.5 STALLS (15X2.5) = 37.5 STALLS
TOTAL REQUIRED = 60 STALLS

PARKING PROVIDED
 GARAGE = 21 STALLS
 SURFACE = 25 STALLS
TOTAL PROVIDED = 46 STALLS

*ZONING CODE PARKING REDUCTION 23.3%
 *WITHIN ALLOWABLE 25% REDUCTION

SITE COVERAGE
 TOTAL AREA = 56,192.4 SF (1.29 AC)
 TOTAL BUILDING FOOTPRINT = 12,447.72 (22.7%)
 TOTAL LANDSCAPE AREA = 11,240.32 (19.8%)
 TOTAL COVERED AREA (FOOTPRINT+LANDSCAPE) = 42.5%


Legal Parcel



SCALE : 1' = 500'



2ND FLOOR
SCALE : 1/8" = 1'-0"

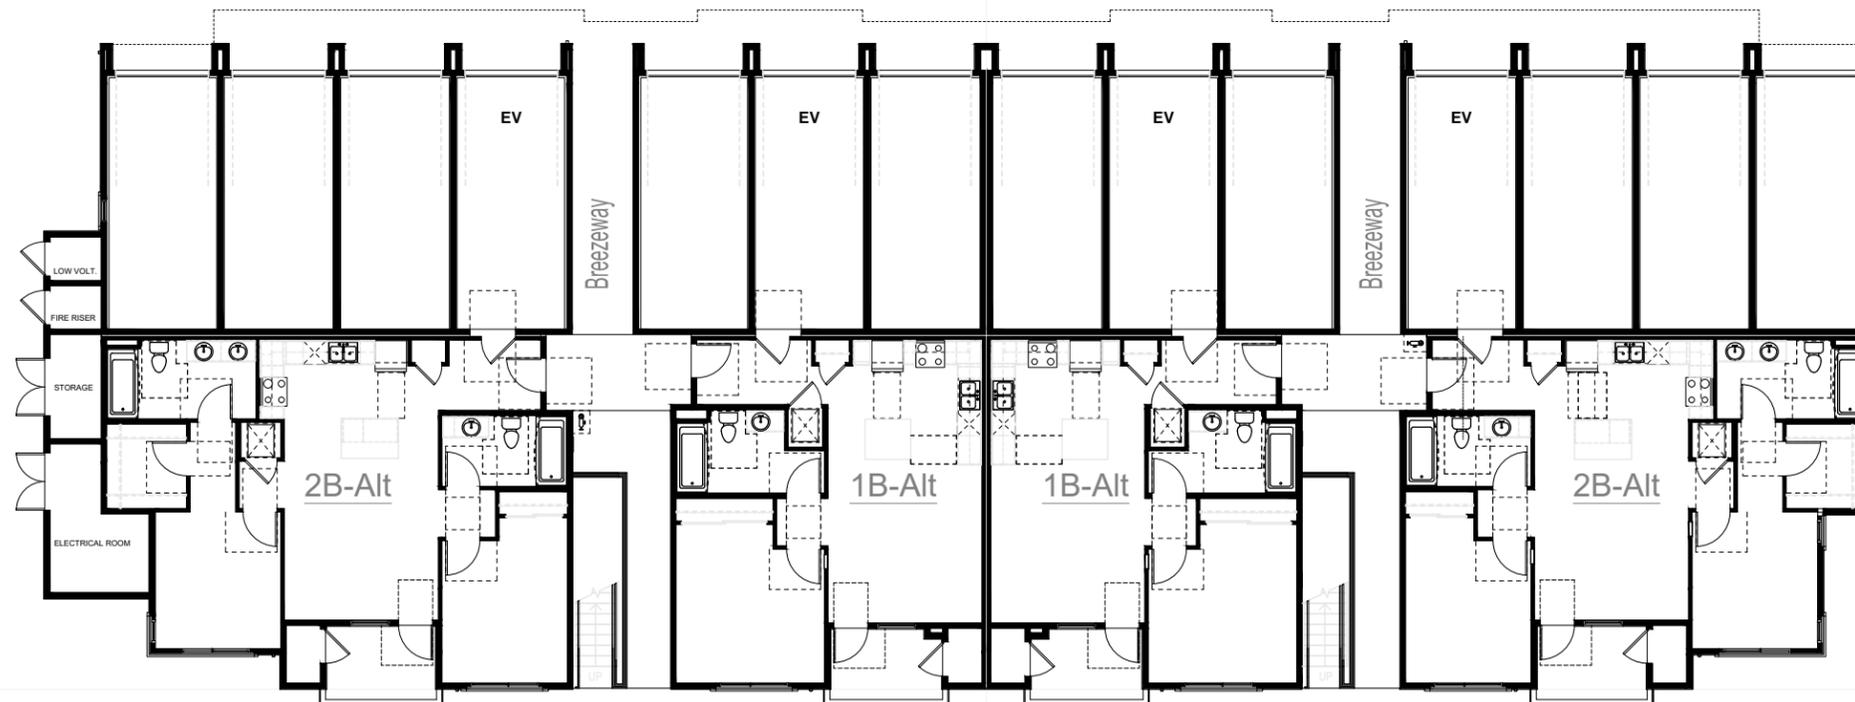

GROUND FLOOR

20 PLEX

MIX BY UNIT TYPE

1Bedrooms	10
2Bedrooms	8
3Bedrooms	2

1B/1B_Alt	754 SF	(Balcony 76 SF)
1B-A/1B-A_Alt	702 SF	(Balcony 73 SF)
2B-A/2B-A_Alt	930 SF	(Balcony 65 SF)
2B-A	1073 SF	(Balcony 70 SF)
3B	1259 SF	(Balcony 70 SF)

PROVIDED PARKING: 14 stalls



433 South Spring Street
Suite 750
Los Angeles, CA 90013
310.394.2623
ktgy.com


KW PETALUMA HILL ROAD, LLC
151 South El Camino Drive
Beverly Hills, CA 90212

38 DEGREES NORTH
SANTA ROSA, CA KTGY# 2021 1100

PHASE 3 - CONCEPTUAL DESIGN REVIEW
MAY 13, 2021

20-PLEX
FLOOR PLANS

A - 5

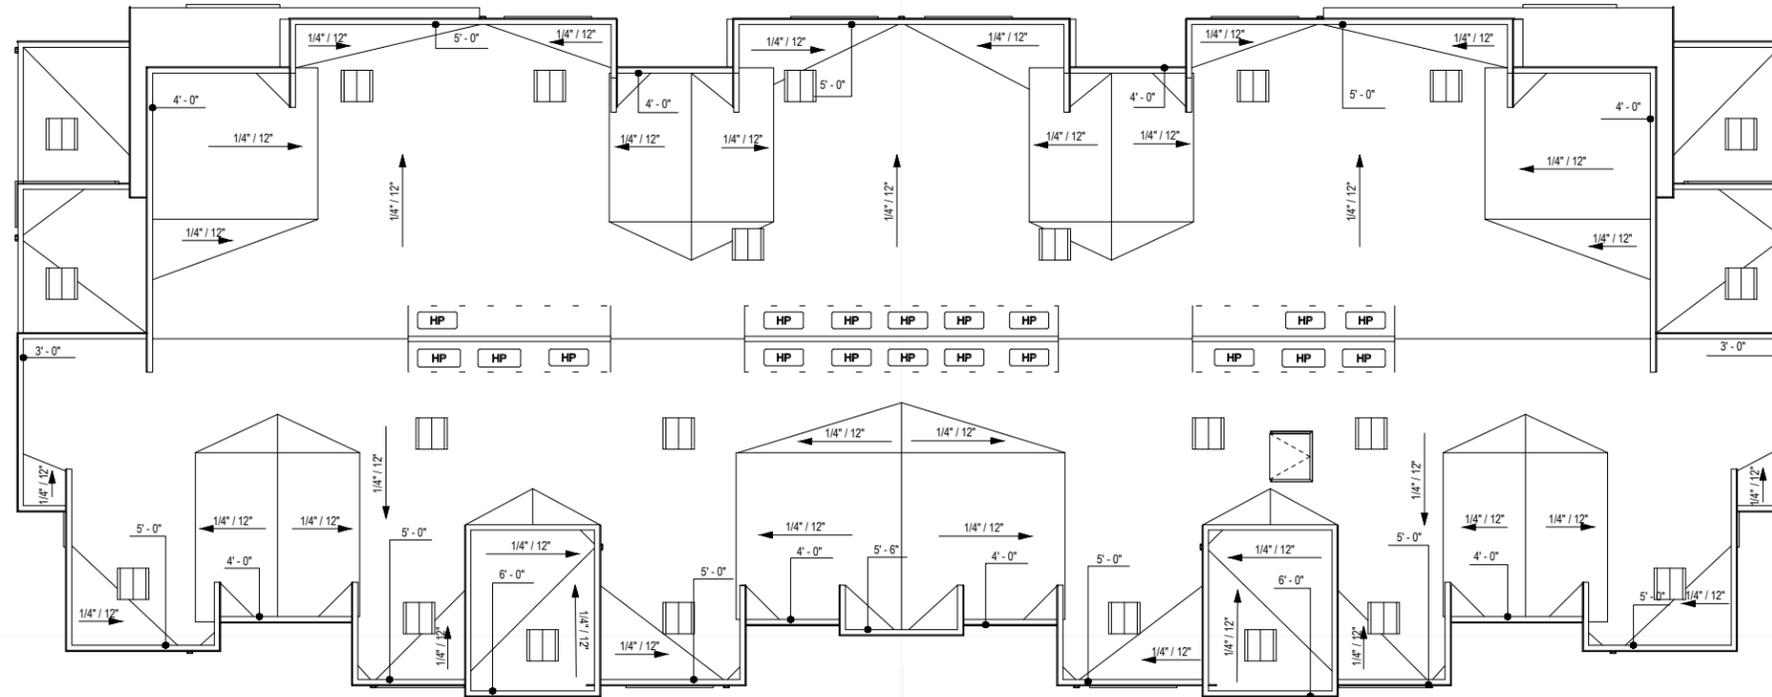

ROOF PLAN
SCALE : 1/8" = 1'-0"



3RD FLOOR



433 South Spring Street
Suite 750
Los Angeles, CA 90013
310.394.2623
ktgy.com

KW PETALUMA HILL ROAD, LLC
151 South El Camino Drive
Beverly Hills, CA 90212

38 DEGREES NORTH
SANTA ROSA, CA KTGY# 2021 1100

PHASE 3 - CONCEPTUAL DESIGN REVIEW
MAY 13, 2021

20-PLEX
FLOOR/ROOF PLANS

A - 6



1 - FRONT ELEVATION PETALUMA HILL ROAD




2 - RIGHT ELEVATION FARMERS LANE




3 - REAR ELEVATION




4 - LEFT ELEVATION

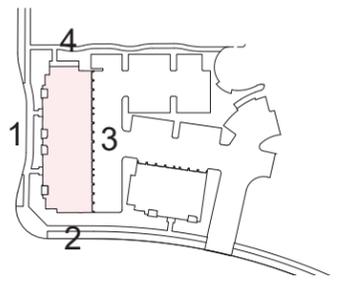

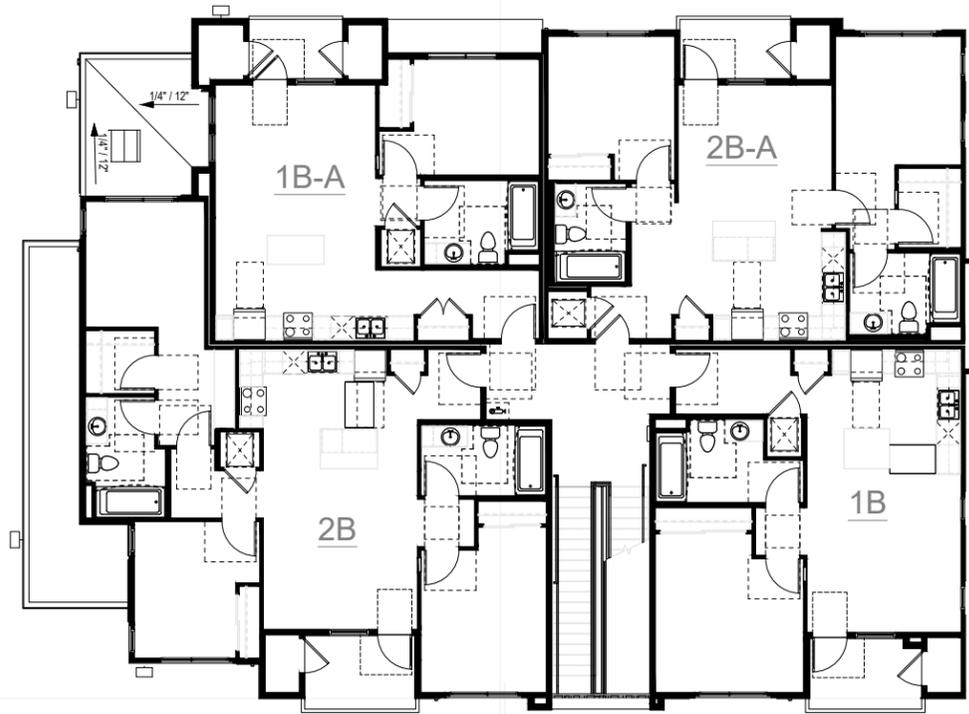

2ND FLOOR
SCALE : 1/8" = 1'-0"

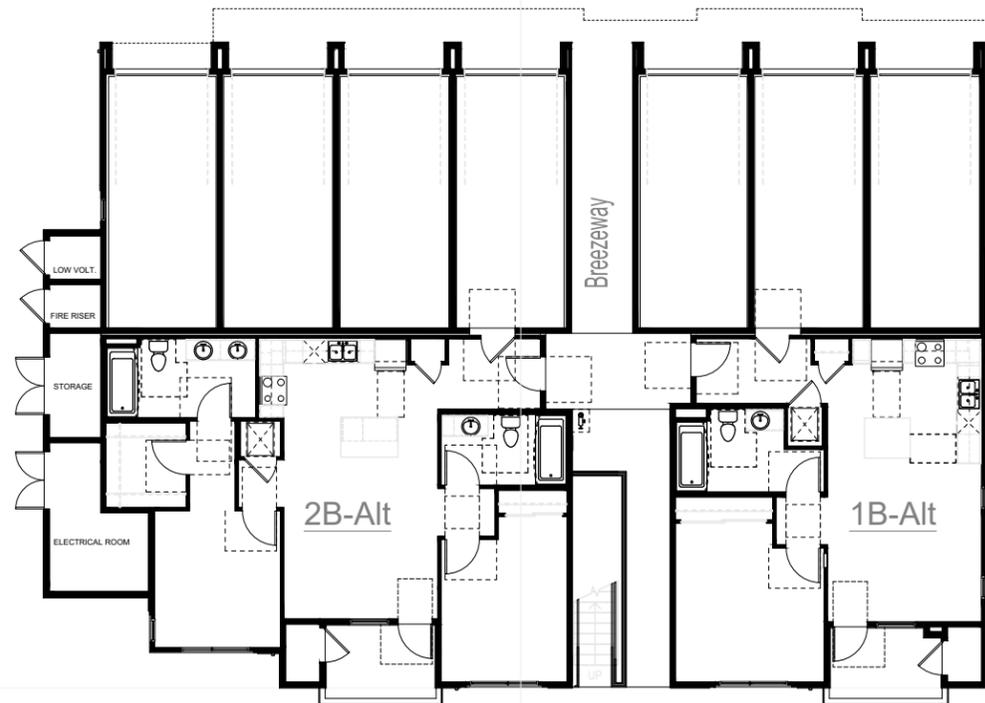

GROUND FLOOR

10 PLEX MIX BY UNIT TYPE

1Bedrooms 5
2Bedrooms 5

1B/1B_Alt	754 SF	(Balcony 76 SF)
1B-A/1B-A_Alt	702 SF	(Balcony 73 SF)
2B-A/2B-A_Alt	930 SF	(Balcony 65 SF)
2B	1073 SF	(Balcony 70 SF)
2B-B	1029 SF	(Balcony 73 SF)




433 South Spring Street
Suite 750
Los Angeles, CA 90013
310.394.2623
ktgy.com

KW PETALUMA HILL ROAD, LLC
151 South El Camino Drive
Beverly Hills, CA 90212


38 DEGREES NORTH
SANTA ROSA, CA KTGY# 2021 1100

PHASE 3 - CONCEPTUAL DESIGN REVIEW
MAY 13, 2021

10-PLEX
FLOOR PLANS

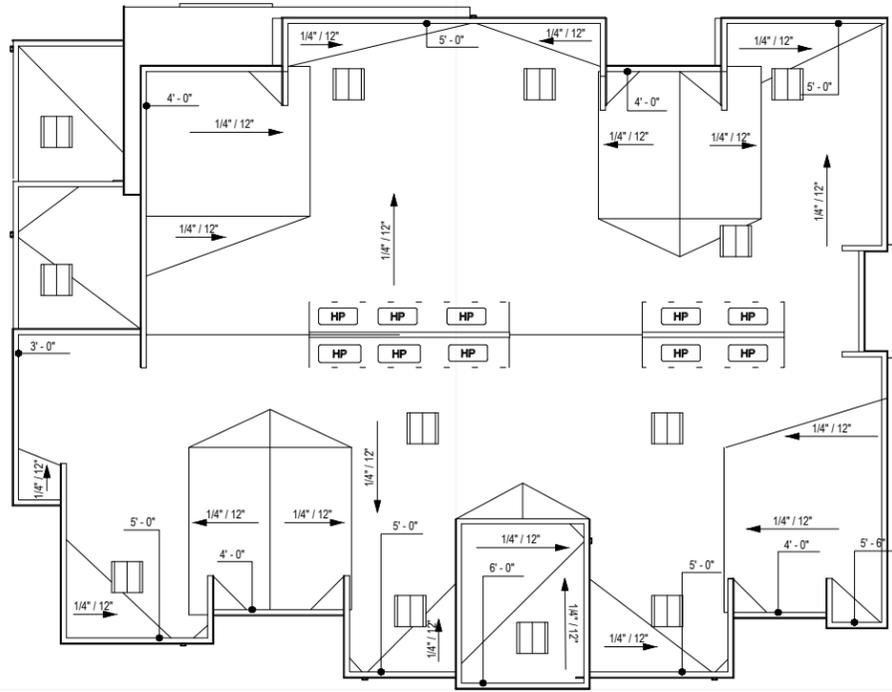

ROOF PLAN
SCALE : 1/8" = 1'-0"

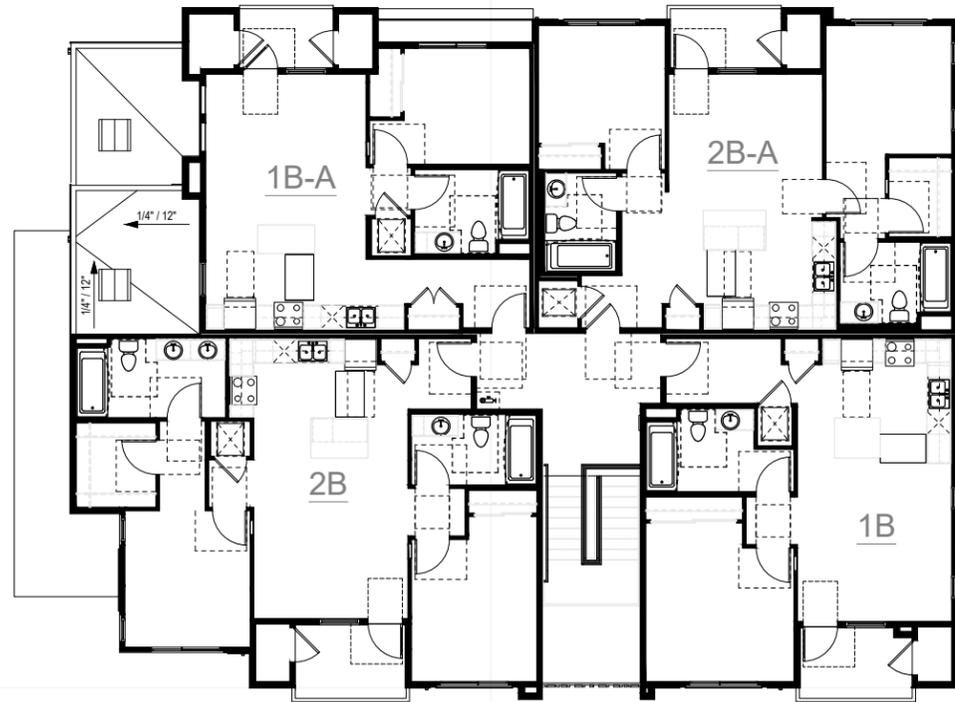

3RD FLOOR



1 - FRONT ELEVATION

FARMERS LANE




2 - RIGHT ELEVATION (FARMERS LANE ENTRY)



3 - REAR ELEVATION



4 - LEFT ELEVATION

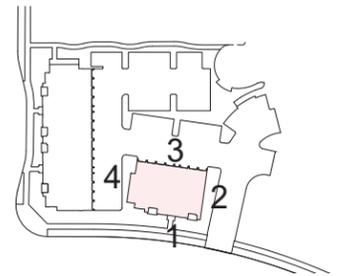

433 South Spring Street
Suite 750
Los Angeles, CA 90013
310.394.2623
ktgy.com

KW PETALUMA HILL ROAD, LLC
151 South El Camino Drive
Beverly Hills, CA 90212


38 DEGREES NORTH
SANTA ROSA, CA KTGy# 2021 1100

PHASE 3 - CONCEPTUAL DESIGN REVIEW
MAY 13, 2021

10-PLEX
ELEVATIONS | A - 10



5 SECTIONAL GARAGE DOOR
PAINT: CITYSCAPE #SW-7067

 

4 FIBER CEMENT - SMOOTH
PAINT: PEARLY WHITE #SW-7009



3 FIBER CEMENT LAP SIDING
PAINT: DOWN POUR #SW-6516



2 FIBER CEMENT LAP SIDING
PAINT: GRAY MATTERS #SW-7066



1 FIBER CEMENT LAP SIDING
STAIN: ALLURA "MAPLE"

6 METAL GUARD RAILING
PAINT: CITYSCAPE #SW-7067

7 BOARD TRIM - SMOOTH
PAINT: PEARLY WHITE #SW-7009



Hide



REFERENCED RENDERING



433 South Spring Street
Suite 750
Los Angeles, CA 90013
310.394.2623
ktgy.com

KW PETALUMA HILL ROAD, LLC
151 South El Camino Drive
Beverly Hills, CA 90212

38 DEGREES NORTH
SANTA ROSA, CA KTGY# 2021 1100

PHASE 3 - CONCEPTUAL DESIGN REVIEW
MAY 13, 2021

MATERIAL BOARD



433 South Spring Street
Suite 750
Los Angeles, CA 90013
310.394.2623
ktgy.com

KW PETALUMA HILL ROAD, LLC
151 South El Camino Drive
Beverly Hills, CA 90212

38 DEGREES NORTH

SANTA ROSA, CA KTGY# 2021 1100

PHASE 3 - CONCEPTUAL DESIGN REVIEW

MAY 13, 2021

CORNER PERSPECTIVE

A - 12



433 South Spring Street
Suite 750
Los Angeles, CA 90013
310.394.2623
ktgy.com

KW PETALUMA HILL ROAD, LLC
151 South El Camino Drive
Beverly Hills, CA 90212

38 DEGREES NORTH

SANTA ROSA, CA KTGY# 2021 1100

PHASE 3 - CONCEPTUAL DESIGN REVIEW

MAY 13, 2021

PETALUMA HILL ROAD
PERSPECTIVE

A - 13



433 South Spring Street
Suite 750
Los Angeles, CA 90013
310.394.2623
ktgy.com

KW PETALUMA HILL ROAD, LLC
151 South El Camino Drive
Beverly Hills, CA 90212

38 DEGREES NORTH

SANTA ROSA, CA KTGY# 2021 1100

PHASE 3 - CONCEPTUAL DESIGN REVIEW

MAY 13, 2021

**FARMERS LANE
PERSPECTIVE**

A - 14

CONCEPTUAL SITE PLAN

38 DEGREES NORTH - PHASE 3

CONCEPTUAL DESIGN REVIEW

CITY OF SANTA ROSA, CA

ADJACENT SITE IMPROVEMENTS

THESE PLANS ASSUME THAT IMPROVEMENTS FOR:

1. KAWANA MEADOWS PHASE 1 IMPROVEMENT PLANS (2005-0040)
 2. 38 DEGREES NORTH, PHASE 2 - APARTMENT BUILDINGS (B21-0639, B21-0640, B21-0702 THRU B21-0707)
 3. 38 DEGREES NORTH, PHASE 2 - CLUBHOUSE BUILDING (B21-0715)
 4. 38 DEGREES NORTH, PHASE 2 - PUBLIC IMPROVEMENT PLANS (ENG21-005)
- ARE COMPLETED PER PLANS. SOME IMPROVEMENTS ASSOCIATED WITH THESE PLANS ARE SHOWN AS EXISTING, BUT WERE NOT INSTALLED AT THE TIME OF SURVEY.

LEGEND

- AC PAVEMENT
 - CONCRETE PAVEMENT
 - CONCRETE SIDEWALK
 - SITE LANDSCAPING
 - SIDEWALK PERVIOUS PAVERS
- PHASE 3 IMPERVIOUS
 IMPERVIOUS SURFACES = 6,315 SF
 PERVIOUS PAVERS = 1,504 SF (23.8%)

PROJECT INFORMATION

ADDRESS: 2660 PETALUMA HILL ROAD
 SANTA ROSA, CA
 SONOMA COUNTY

APN: 044-051-055

PROPERTY AREA: ±10.87 AC (GROSS)
 ±9.62 AC (NET)

PROJECT AREA: ±1.04 AC (NET)
 ±1.29 AC (GROSS)

(NET AREA SUBTRACTS PUBLIC RIGHT OF WAY DEDICATIONS.)

BUILDING DESCRIPTION

20-PLEX 3 STORY: 1 BUILDING	
1 BEDROOM	10
2 BEDROOM	8
3 BEDROOM	2
10-PLEX 3 STORY: 3 BUILDINGS	
1 BEDROOM	5
2 BEDROOM	5
TOTAL UNIT	
1 BEDROOM UNITS	15
2 BEDROOM UNITS	13
3 BEDROOM UNITS	2
TOTAL UNITS	30

NOTES:

1. THE ADJACENT KAWANA SPRINGS APARTMENTS (PHASE 1), 38° NORTH (PHASE 2), AND 38° NORTH (PHASE 3) WILL ENTER INTO A RECIPROCAL ACCESS AND PARKING AGREEMENT.
2. THERE IS NO LOT LINE ADJUSTMENT OR MERGER PLANNED WITH THIS PROJECT.
3. THE MAINTENANCE AND HEALTH OF TREES ARE TO BE THE RESPONSIBILITY OF THE OWNER OR OWNER'S AGENT AS PER CITY OF SANTA ROSA CITY CODE 13.32.010.

PARKING

PARKING REQUIRED
 1 BEDROOM (1.5 STALLS PER UNIT) = 22.5 STALLS
 2+ BEDROOM (2.5 STALLS PER UNIT) = 37.5 STALLS
TOTAL PARKING REQUIRED = 60 STALLS

PARKING PROVIDED
 GARAGE STALLS = 21
 CARPORT STALLS = 10
 SURFACE STALLS = 14
TOTAL PARKING PROVIDED = 45

RESIDENT PARKING PROVIDED
 1 BEDROOM = 1 STALL
 2+ BEDROOM = 2 STALLS


BICYCLE PARKING

BIKE PARKING REQUIRED
 1 SPACE PER 4 UNITS, WITHOUT PRIVATE GARAGE.
 UNITS WITHOUT PRIVATE GARAGE = 9
TOTAL BIKE PARKING REQUIRED = 3

BIKE PARKING PROVIDED = 4
 SHORT TERM = 2; LONG TERM = 2



38 DEGREES NORTH
 PHASE 2
 (UNDER CONSTRUCTION)

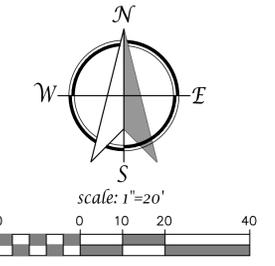

CONCEPTUAL SITE PLAN
 MAY 12, 2021

SITE COVERAGE			
EXISTING DEVELOPED AREA			
PERVIOUS SURFACE:	0.96 AC	41,800 SF	100%
IMPERVIOUS SURFACE:	0.00 AC	0 SF	0%
TOTAL AREA:	0.96 AC	41,800 SF	100%
PROPOSED DEVELOPED AREA			
PERVIOUS SURFACE:	0.26 AC	11,282 SF	27%
IMPERVIOUS SURFACE:	0.70 AC	30,518 SF	73%
TOTAL AREA:	0.96 AC	41,800 SF	100%

SITE CONSTRUCTION NOTES

- 1 CARPORT
- 2 BIKE LOCKERS
- 3 BIKE RACKS
- 4 BIO-RETENTION BASIN
- 5 TRASH ENCLOSURE
- 6 ELECTRICAL TRANSFORMER
- 7 SITE SIDEWALK
- 8 PAINTED CROSSWALK
- 9 SITE STAIRS WITH HANDRAILS
- 10 SITE LIGHTING

KAWANA MEADOWS DEVELOPMENT LLC
 APN: 044-430-070


TSD ENGINEERING, INC.
 expect more.

31 Natoma Street, Suite #160
 Folsom, CA 95630
 Phone: (916) 608-0707
 Fax: (916) 608-0701


C1

CONCEPTUAL GRADING SECTIONS
38 DEGREES NORTH - PHASE 3
 CONCEPTUAL DESIGN REVIEW
 CITY OF SANTA ROSA, CA

PETALUMA HILL ROAD

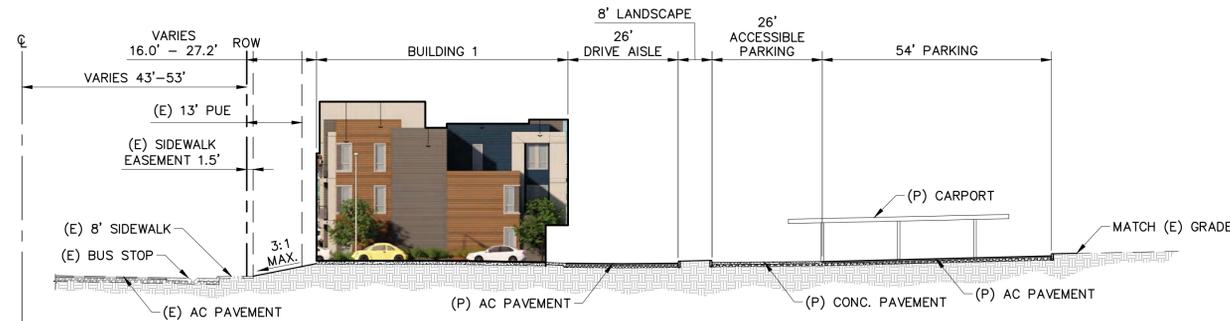

A GRADING SECTION
 SCALE: 1" = 20'

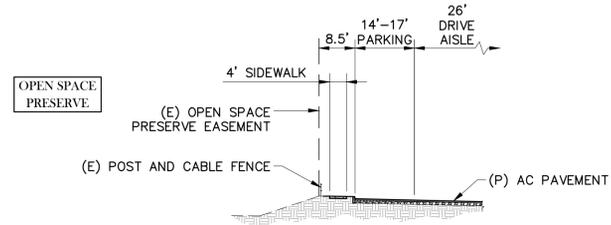

B GRADING SECTION
 SCALE: 1" = 20'

FARMERS LANE



C GRADING SECTION
 SCALE: 1" = 20'

FARMERS LANE



D GRADING SECTION
 SCALE: 1" = 20'

ADJACENT SITE IMPROVEMENTS
 THESE PLANS ASSUME THAT IMPROVEMENTS FOR:
 1. KAWANA MEADOWS PHASE 1 IMPROVEMENT PLANS (2005-0040)
 2. 38 DEGREES NORTH, PHASE 2 - APARTMENT BUILDINGS (B21-0639, B21-0640, B21-0702 THRU B21-0707)
 3. 38 DEGREES NORTH, PHASE 2 - CLUBHOUSE BUILDING (B21-0715)
 4. 38 DEGREES NORTH, PHASE 2 - PUBLIC IMPROVEMENT PLANS (ENG21-005)
 ARE COMPLETED PER PLANS. SOME IMPROVEMENTS ASSOCIATED WITH THESE PLANS ARE SHOWN AS EXISTING, BUT WERE NOT INSTALLED AT THE TIME OF SURVEY.




CONCEPTUAL GRADING SECTIONS
 MAY 12, 2021



TSD ENGINEERING, INC.
 expect more.
 31 Natoma Street, Suite #160
 Folsom, CA 95630
 Phone: (916) 608-0707
 Fax: (916) 608-0701

P:\Projects\430-004\02_DWG\B- Planning\FIG\38N PH3-GRADING.dwg, Keryx, 08/28/21, 05-12-21

NEIGHBORHOOD CONTEXT MAP
38 DEGREES NORTH - PHASE 3
 CONCEPTUAL DESIGN REVIEW
 CITY OF SANTA ROSA, CA

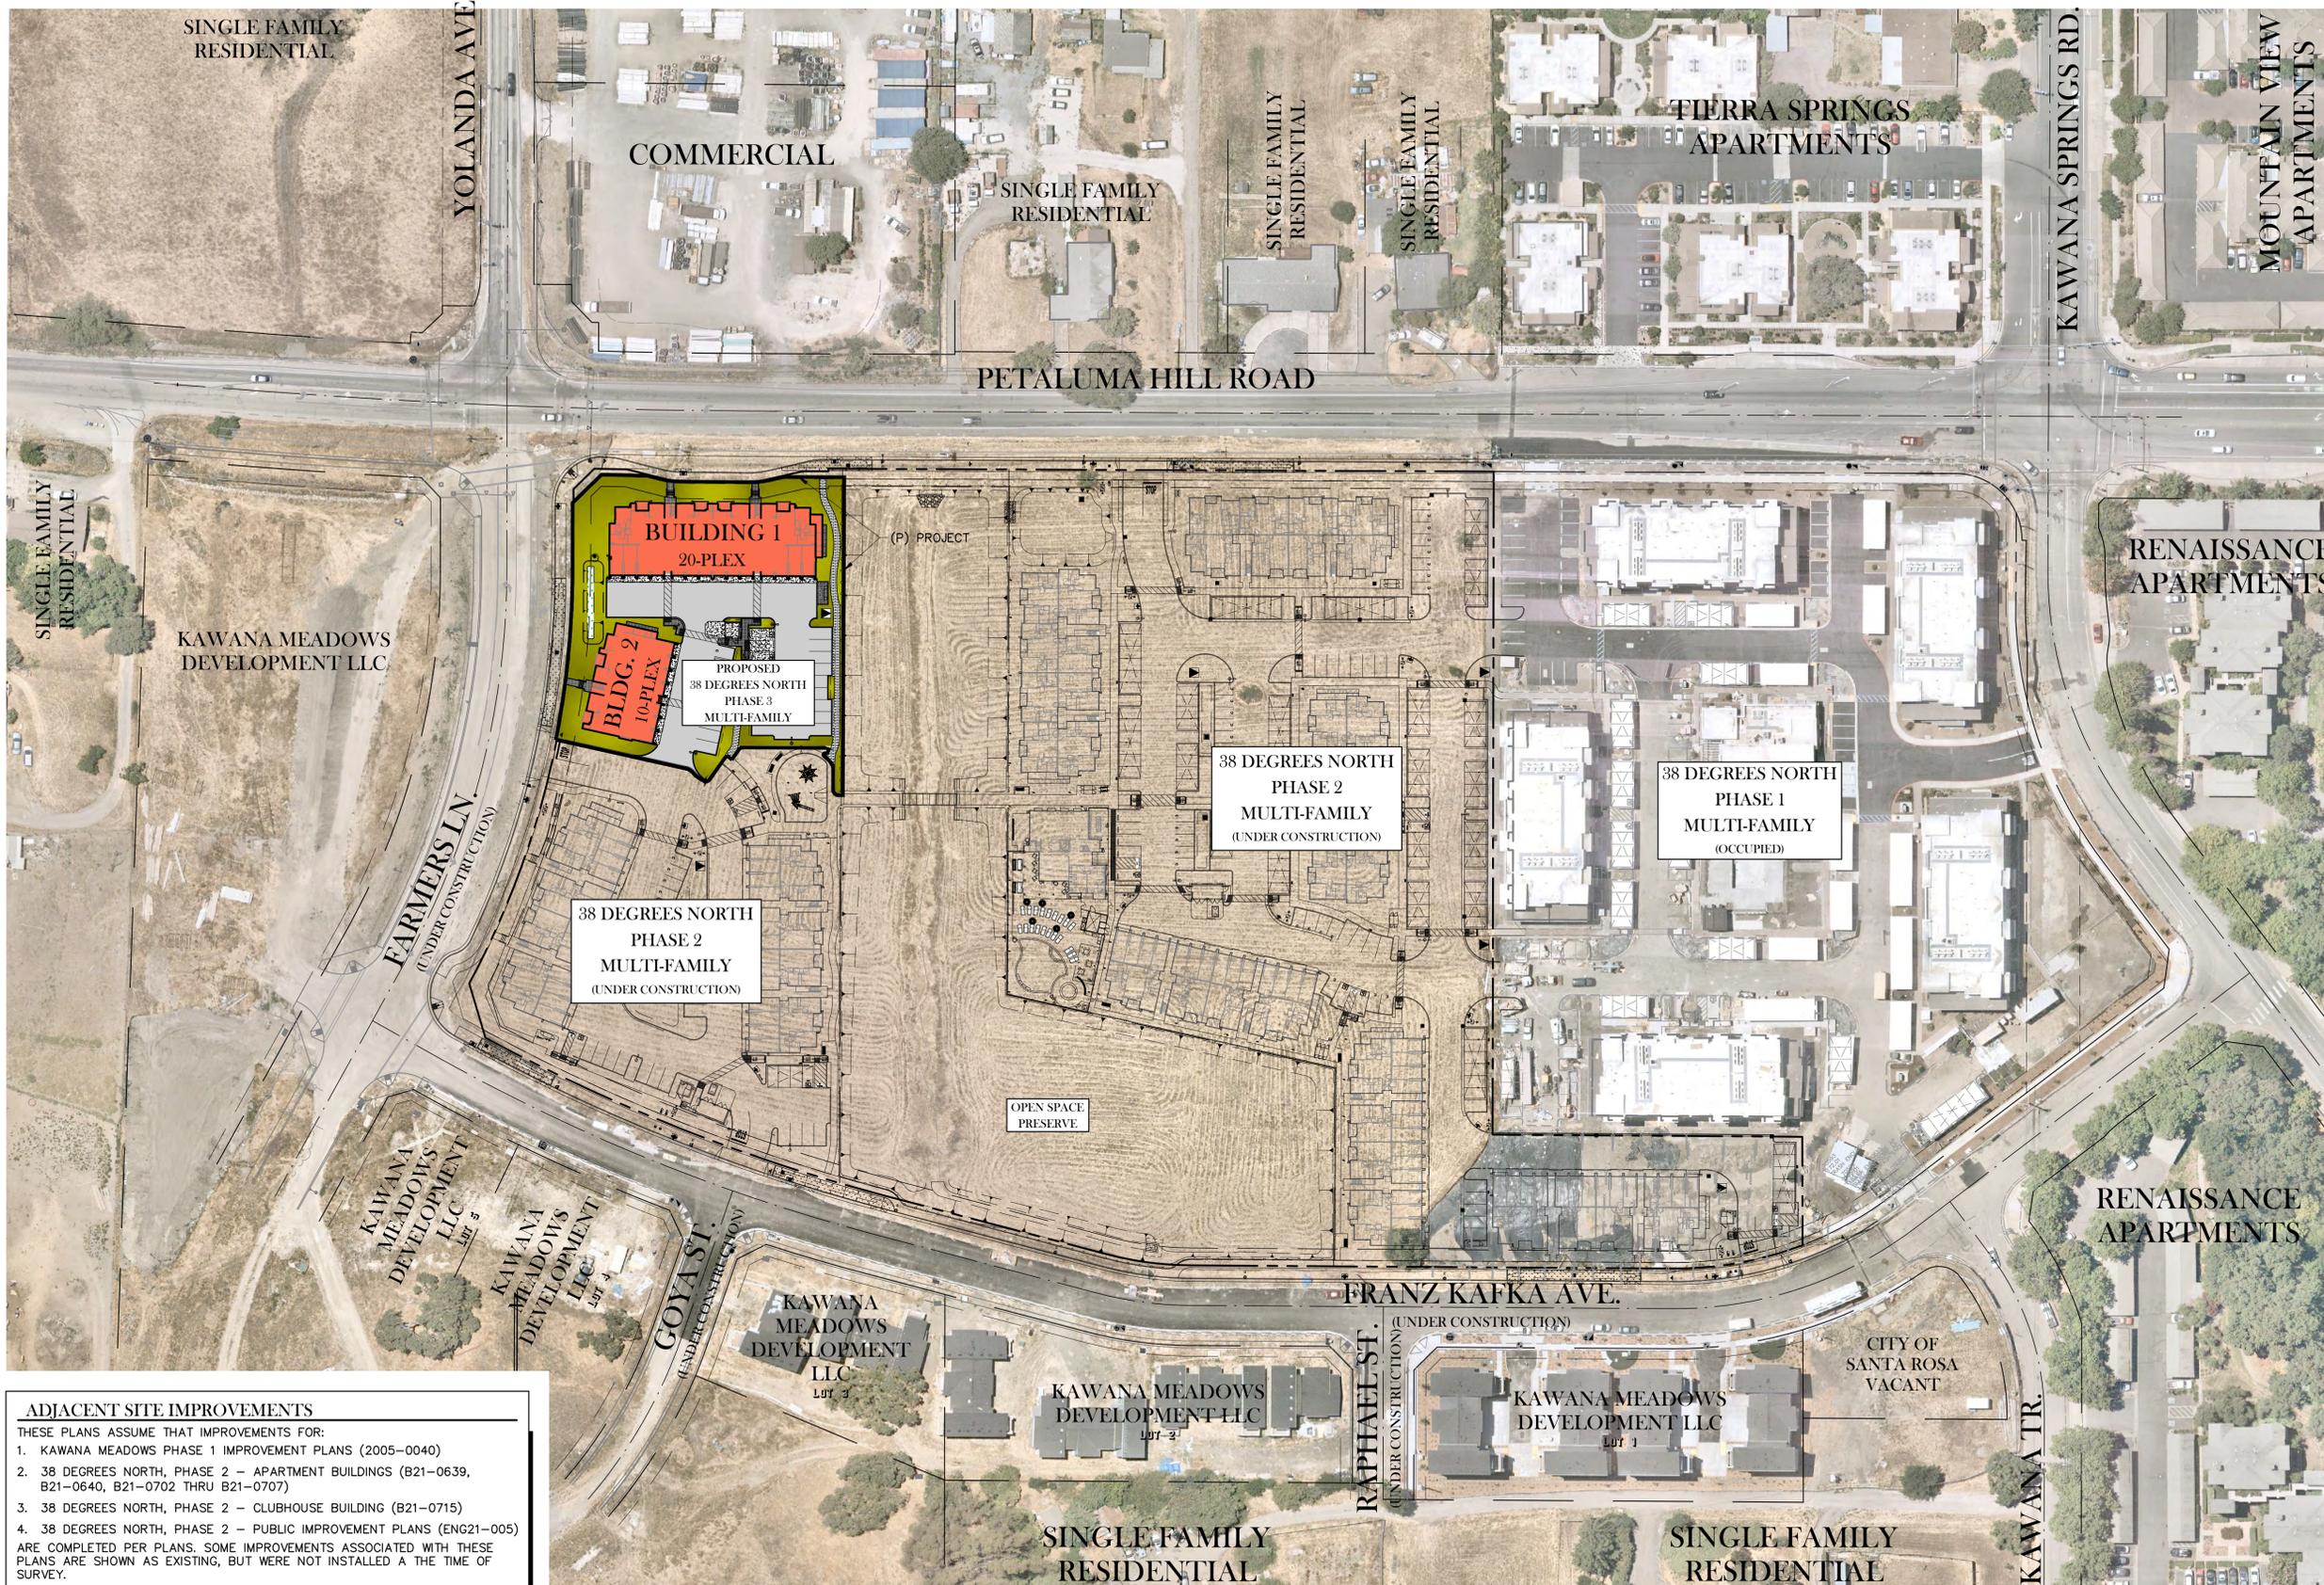

LEGEND	
	AC PAVEMENT
	CONCRETE PAVEMENT
	CONCRETE SIDEWALK
	SITE LANDSCAPING

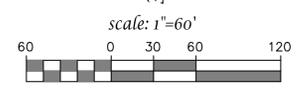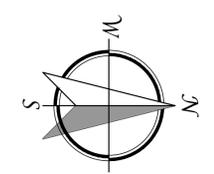

NEIGHBORHOOD CONTEXT MAP
 MAY 12, 2021


- ADJACENT SITE IMPROVEMENTS**
 THESE PLANS ASSUME THAT IMPROVEMENTS FOR:
1. KAWANA MEADOWS PHASE 1 IMPROVEMENT PLANS (2005-0040)
 2. 38 DEGREES NORTH, PHASE 2 - APARTMENT BUILDINGS (B21-0639, B21-0640, B21-0702 THRU B21-0707)
 3. 38 DEGREES NORTH, PHASE 2 - CLUBHOUSE BUILDING (B21-0715)
 4. 38 DEGREES NORTH, PHASE 2 - PUBLIC IMPROVEMENT PLANS (ENG21-005)
- ARE COMPLETED PER PLANS. SOME IMPROVEMENTS ASSOCIATED WITH THESE PLANS ARE SHOWN AS EXISTING, BUT WERE NOT INSTALLED AT THE TIME OF SURVEY.

TSD ENGINEERING, INC.
 expect more.
 31 Natoma Street, Suite #160
 Folsom, CA 95630
 Phone: (916) 608-0707
 Fax: (916) 608-0701


C3

P:\Projects\430-004\02_DWG\B- Planning\FIG\38N_PHS-CONTEXT.dwg, Kerry, 08/19/24, 05-12-21

GENERAL PLAN DIAGRAM AMENDMENT EXHIBIT
38 DEGREES NORTH - PHASE 3
 CITY OF SANTA ROSA, CA

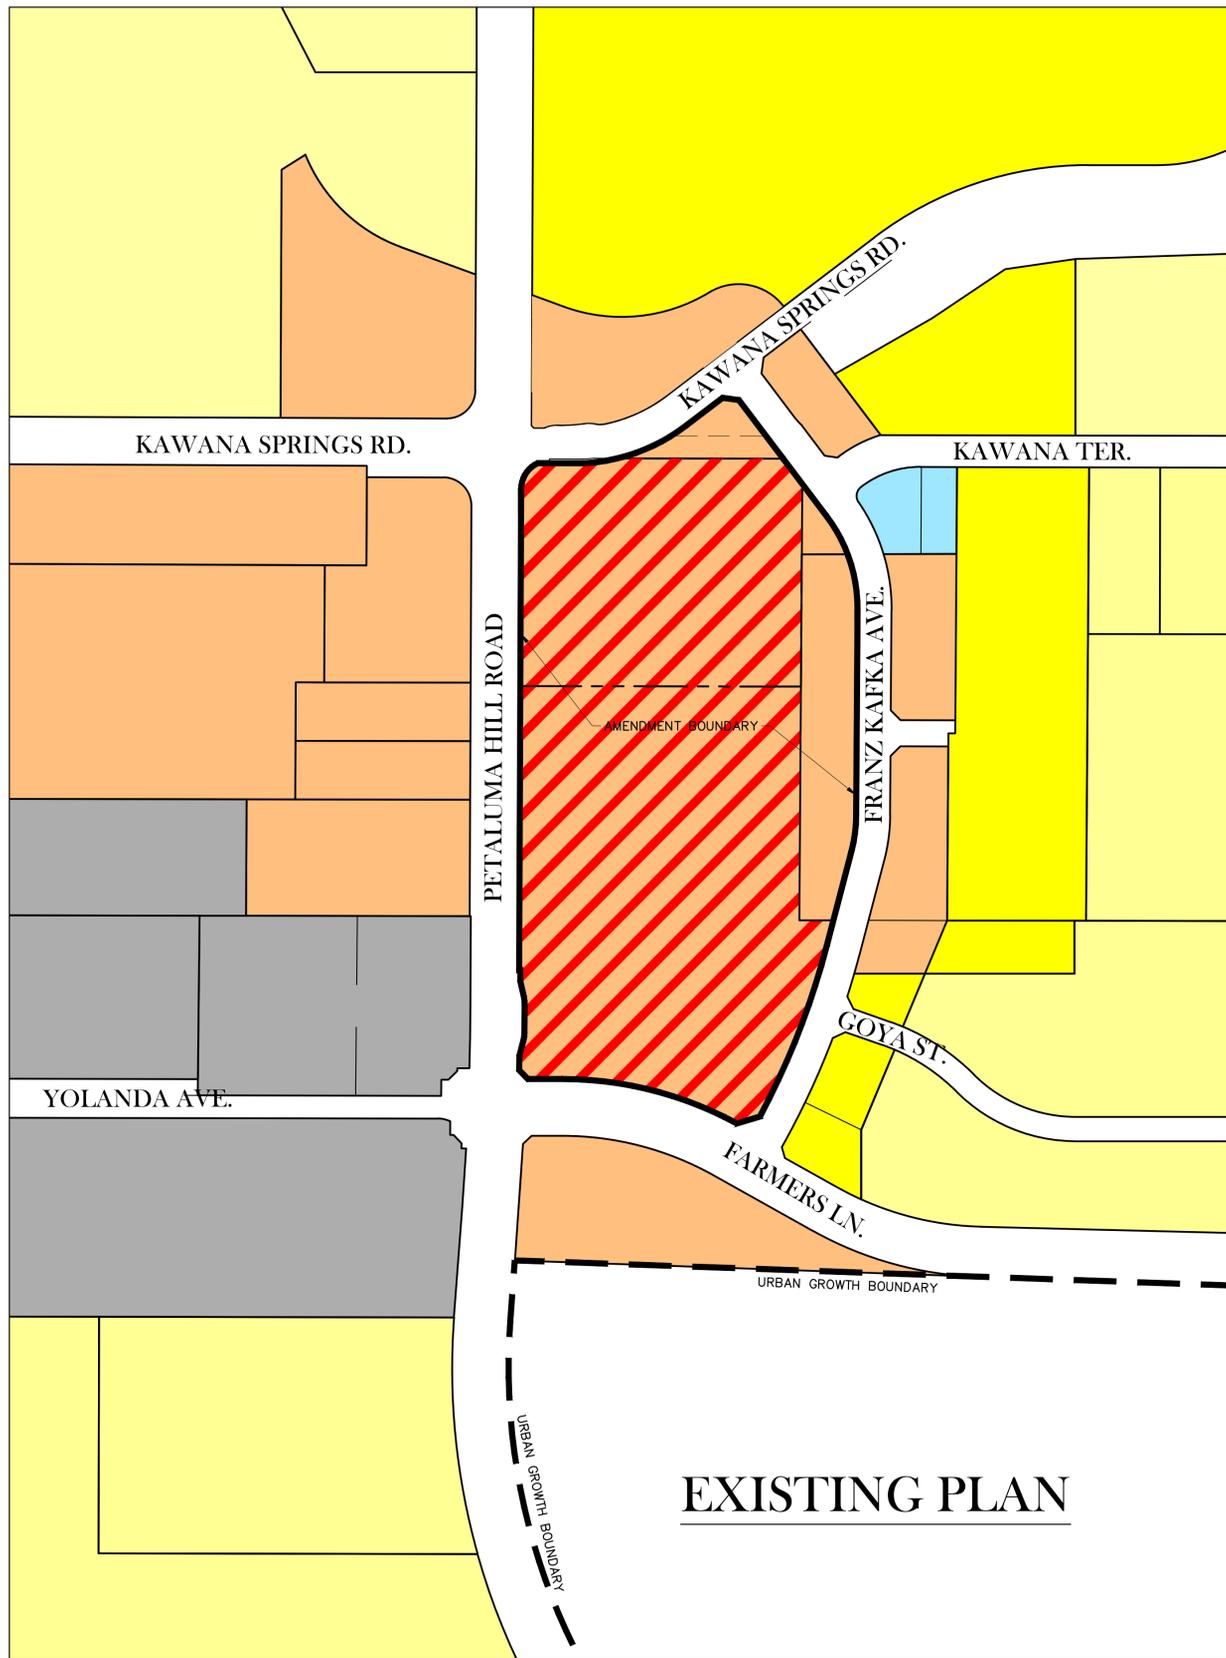


EXISTING PLAN

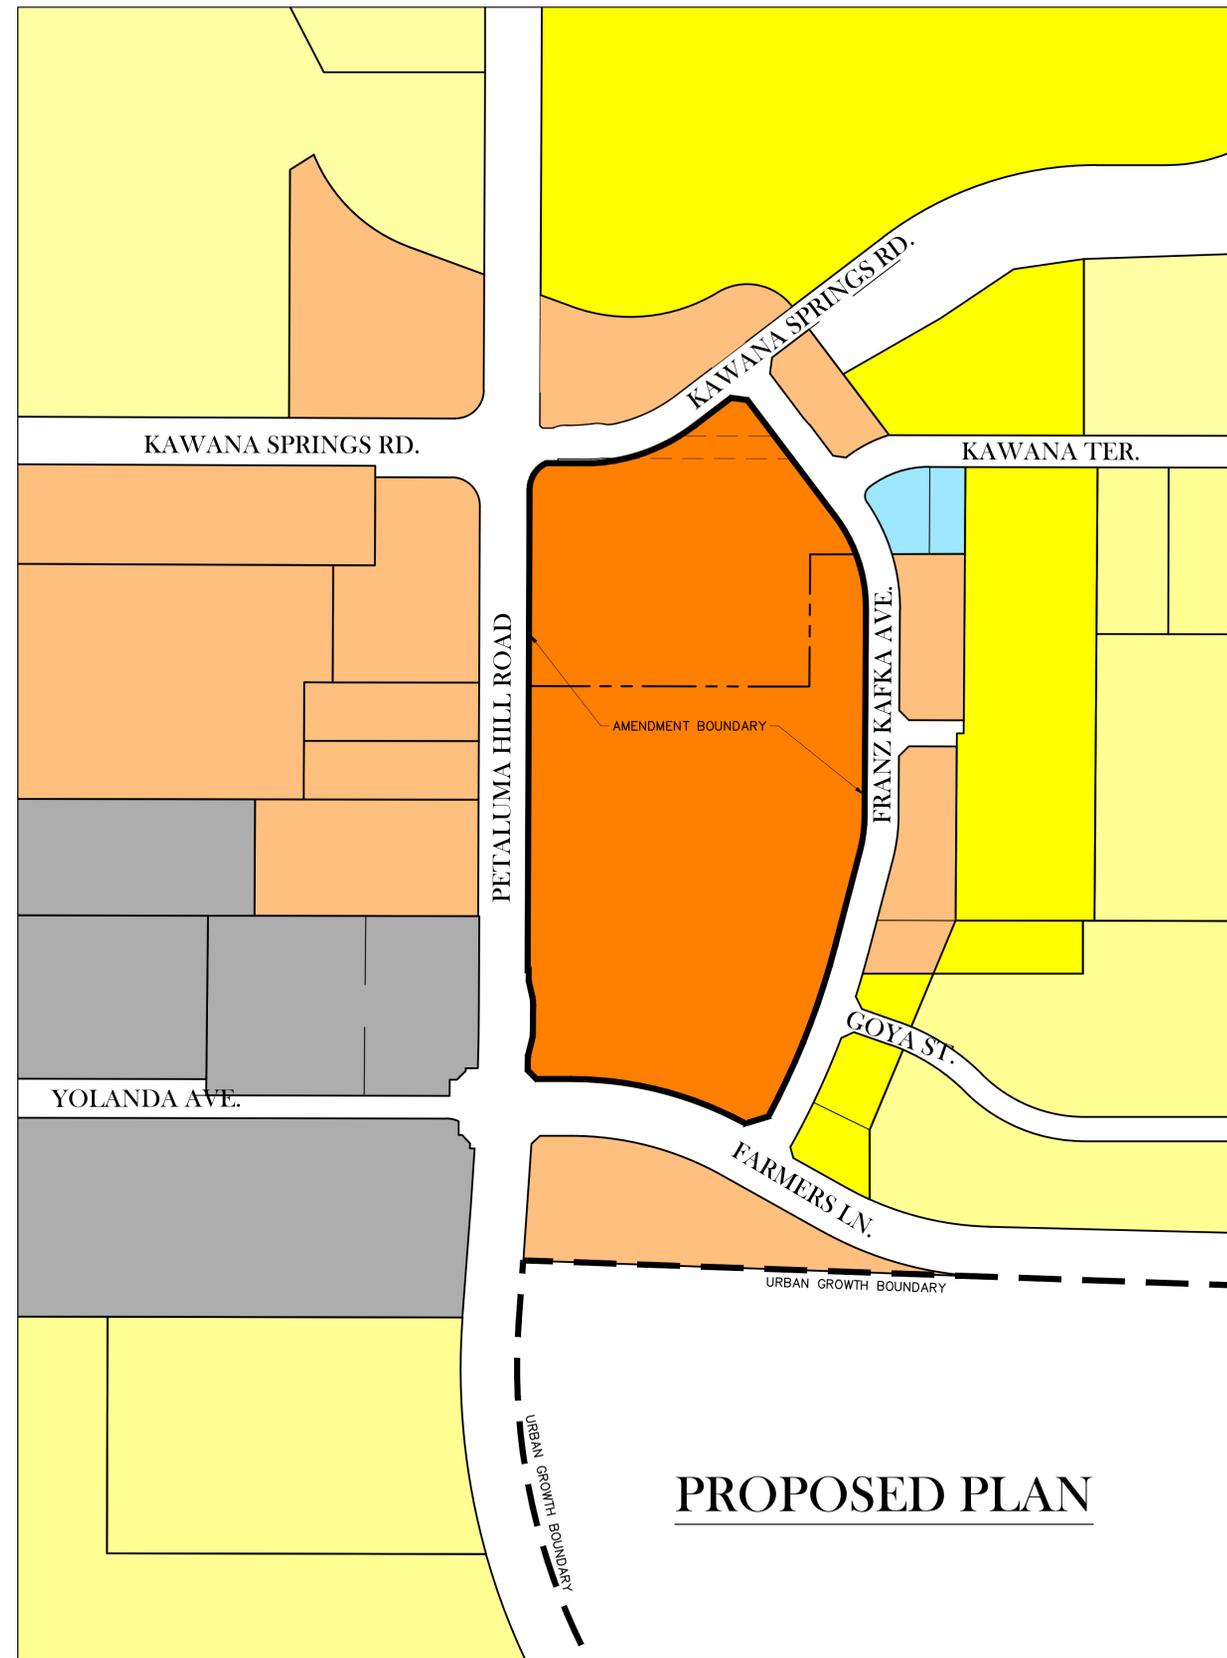

PROPOSED PLAN

LEGEND

	LOW DENSITY RESIDENTIAL (2.0-8.0 UNITS PER ACRE)
	MEDIUM LOW DENSITY RESIDENTIAL (8.0-13.0 UNITS PER ACRE)
	MEDIUM DENSITY RESIDENTIAL (8.0-18.0 UNITS PER ACRE)
	MEDIUM HIGH DENSITY RESIDENTIAL (18.0-30.0 UNITS PER ACRE)
	RETAIL AND BUSINESS SERVICES
	LIGHT INDUSTRY
	PUBLIC/INSTITUTIONAL



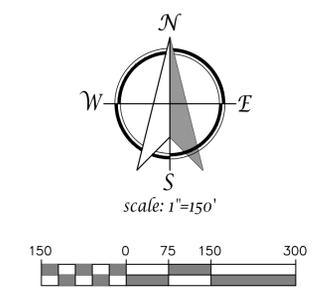


GENERAL PLAN
 MAY 12, 2021

TSD ENGINEERING, INC.
 expect more.
 31 Natoma Street, Suite #160
 Folsom, CA 95630
 Phone: (916) 608-0707
 Fax: (916) 608-0701


P:\Projects\430-004\02 DMG\B- Planning\FIG\38N PH3-GPA.dwg, Kerty, 08.21.14, 05-12-21

ZONING MAP DIAGRAM AMENDMENT EXHIBIT
38 DEGREES NORTH - PHASE 3
 CITY OF SANTA ROSA, CA

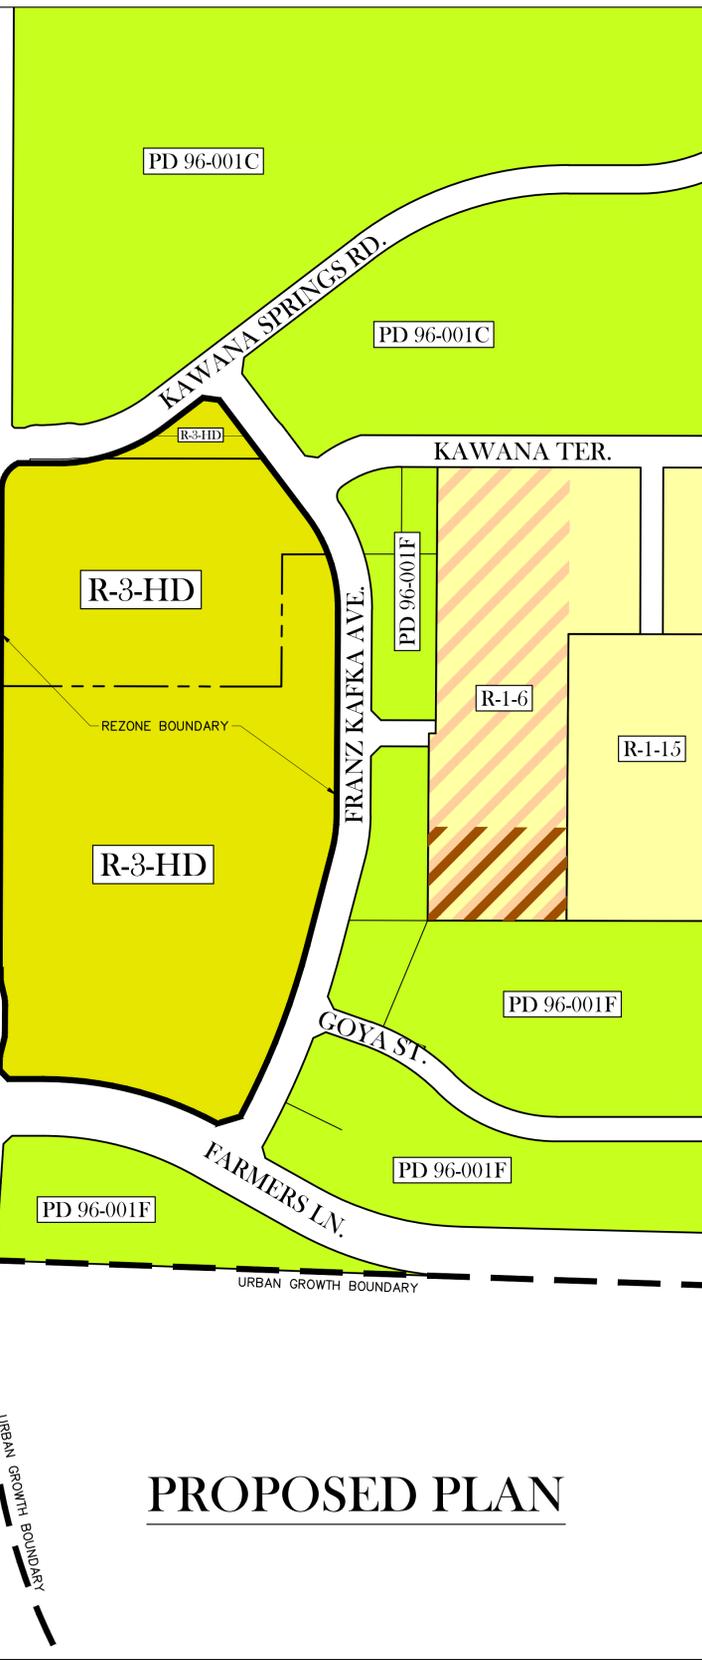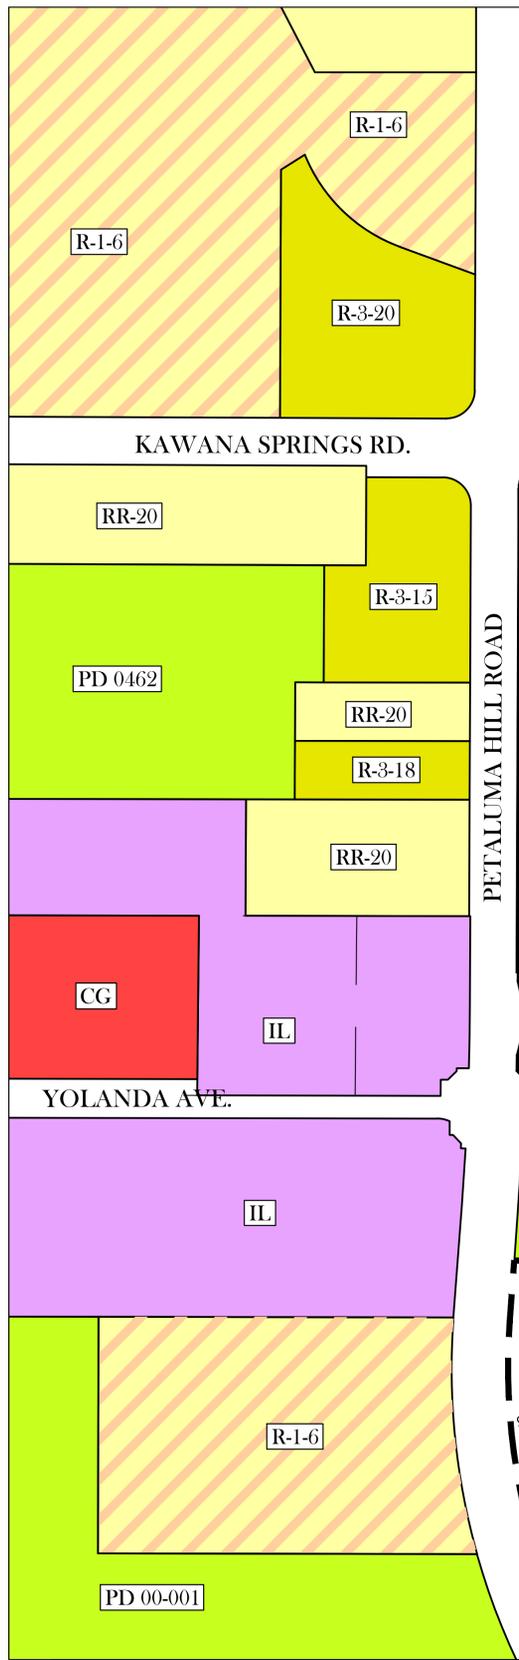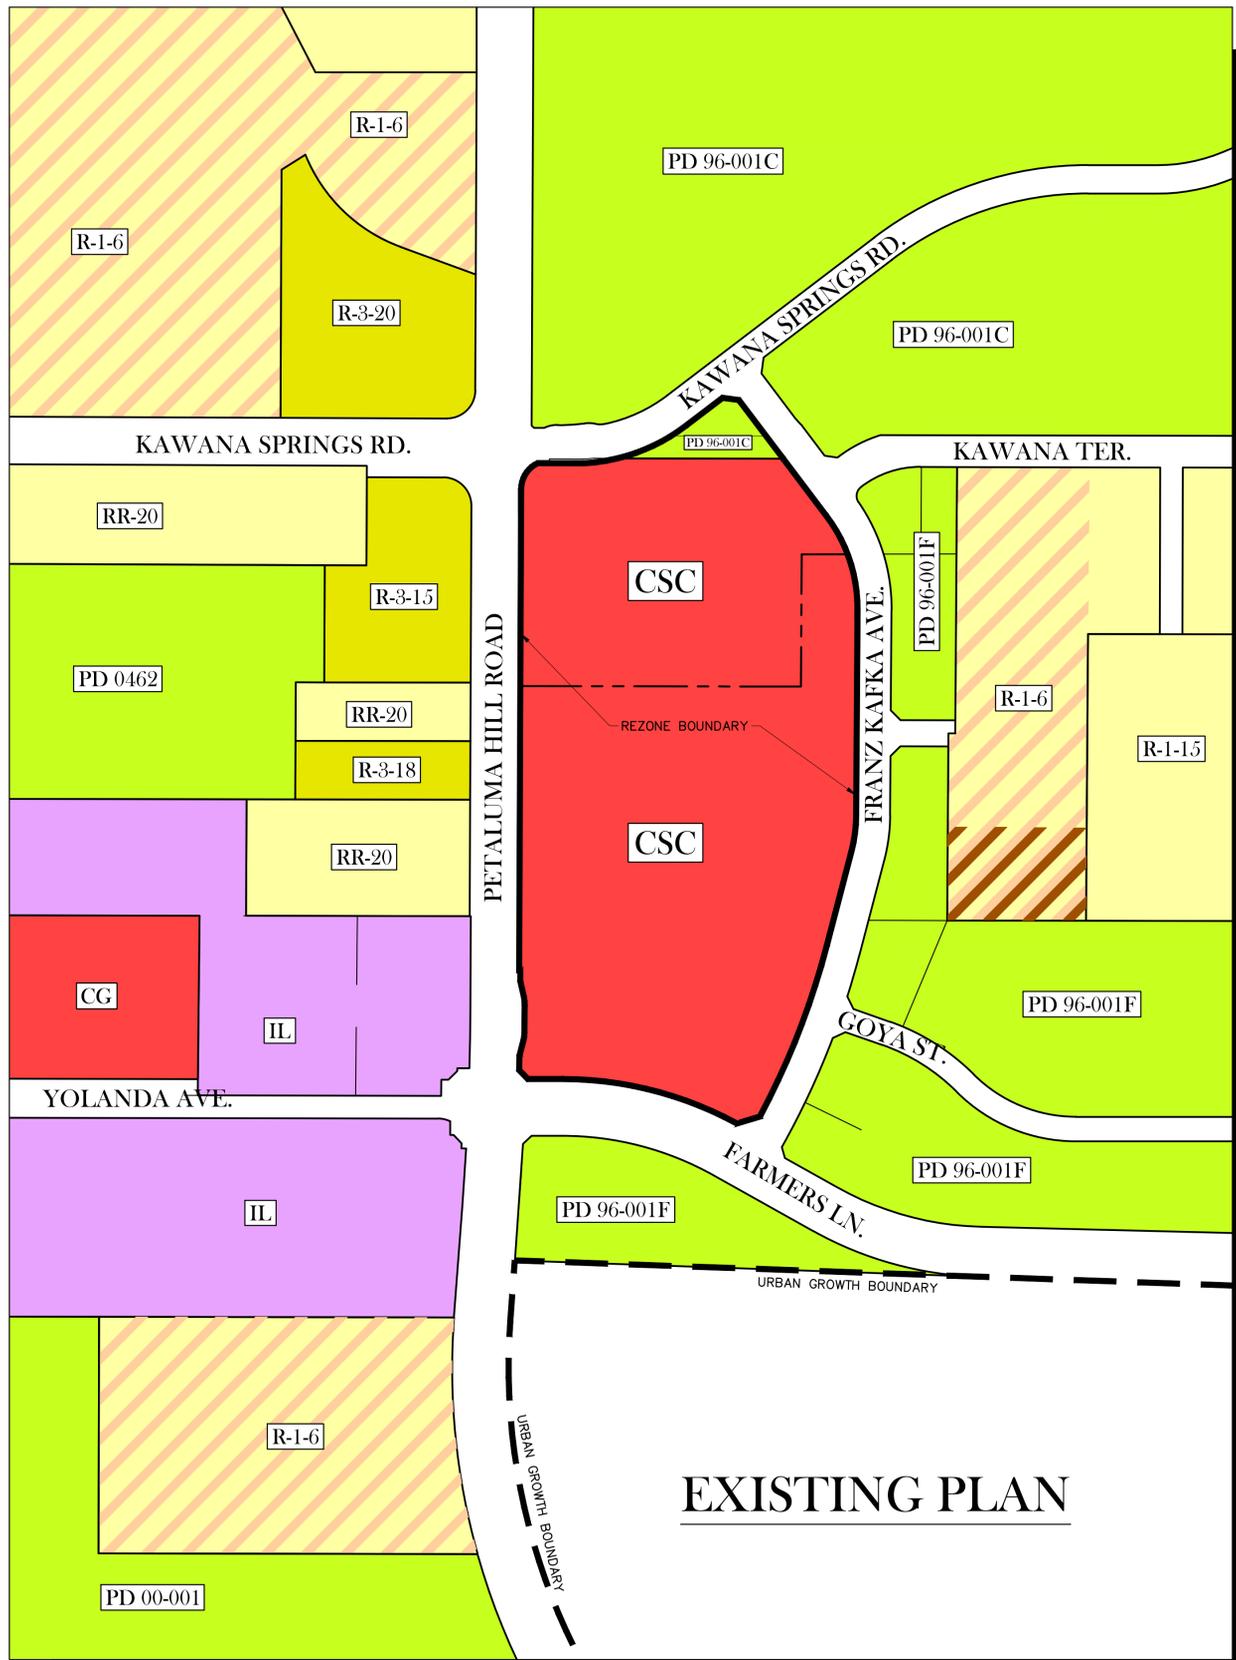

LEGEND

	HILLSIDE
	SMALL LOT

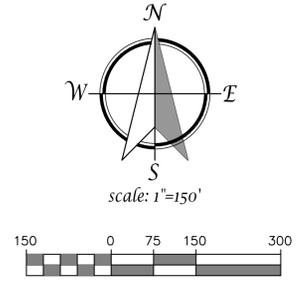


ZONING MAP
MAY 12, 2021

TSD ENGINEERING, INC.
 expect more.
 31 Natoma Street, Suite #160
 Folsom, CA 95630
 Phone: (916) 608-0707
 Fax: (916) 608-0701

C5

P:\Projects\430-004\02 DWG\B- Planning\FIG\38N PH3-ZONE.dwg, Kerry, 08/24/22, 05-12-21

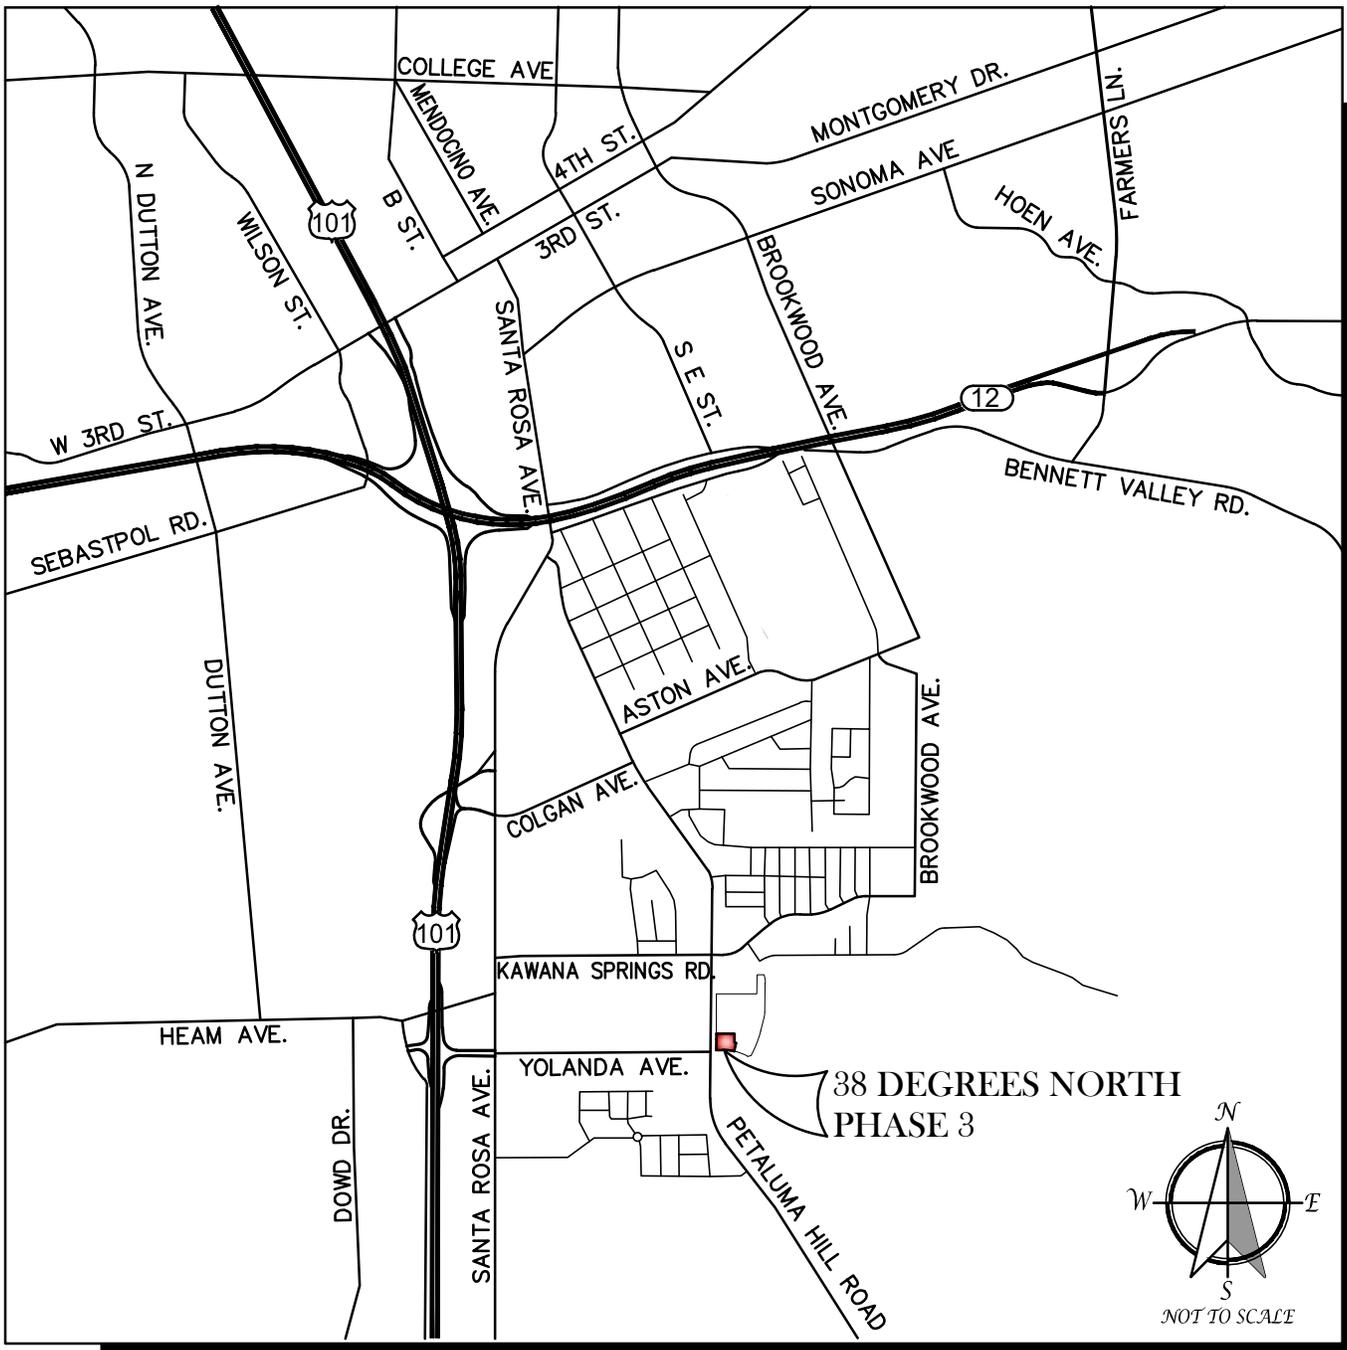

VICINITY MAP


MAY 12, 2021



TSD ENGINEERING, INC.
expect more.

31 Natoma Street, Suite #160
 Folsom, CA 95630
 Phone: (916) 608-0707
 Fax: (916) 608-0701


C6

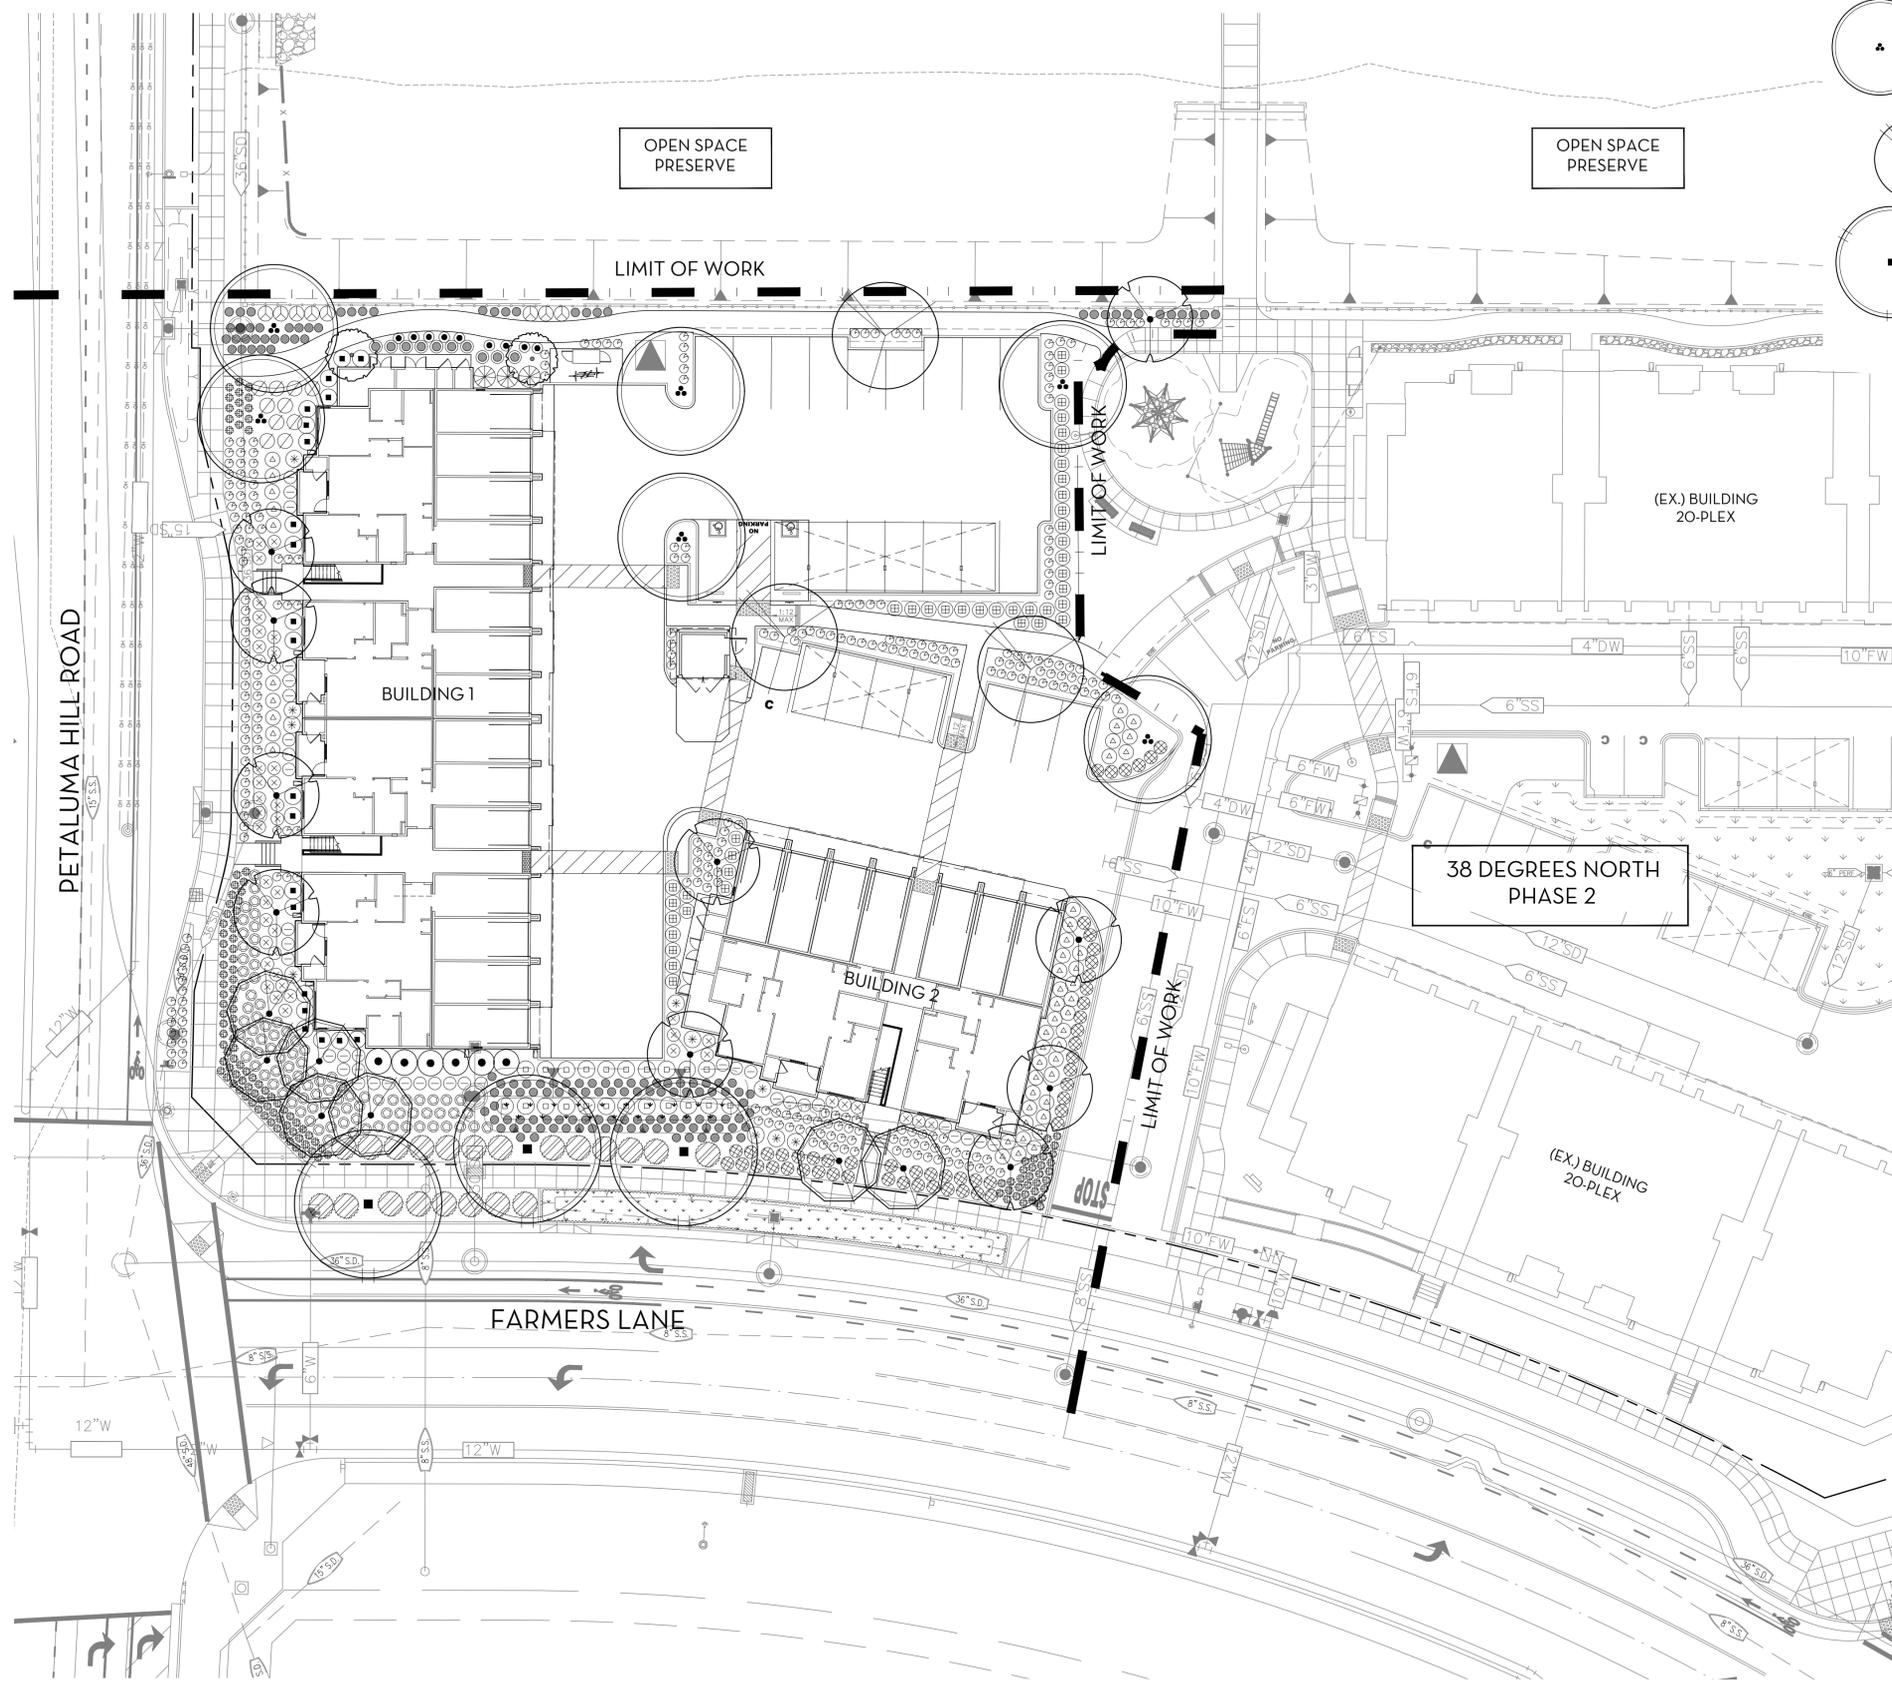

PLANT LEGEND

TYPE	BOTANICAL NAME	COMMON NAME	WATER USE	SIZE	NOTES
TREES					
▲	ACER RUBRUM 'OCTOBER GLORY'	OCTOBER GLORY MAPLE	M	15 GAL.	35'x30'
●	LAGERSTROEMIA 'NATCHEZ'	WHITE CRAPE MYRTLE (MULTI)	L	24" BOX	25' x20'
○	LAURUS NOBILIS	SWEET BAY	L	15 GAL.	25'x25'
●	MAGNOLIA G. 'LITTLE GEM'	COMPACT SOUTHERN MAGNOLIA	M	24" BOX	22'x12'
●	PISTACIA CHINENSIS 'KEITH DAVEY'	FRUITLESS CHINESE PISTACHE	L	24" BOX	30'x30'
●	VITEX AGNUS-CASTUS BLUE	CHASTE TREE	L	15 GAL.	18'x18'
SHRUBS AND GRASSES					
○	ANIGOZANTHOS HYBRID 'ORANGE'	ORANGE KANGAROO PAW	L	1 GAL.	3.5'x2.5'
⊕	DIETES IRIDIOIDES	AFRICAN IRIS	L	5 GAL.	3.5'x3.5'
●	DODONAEA VISCOSA 'PURPUREA'	PURPLE HOPSEED BUSH	L	15 GAL.	10'x8'
▲	HESPERALOE PARVIFLORA	RED YUCCA	L	5 GAL.	3.5'x3.5'
⊗	HESPERALOE PARVIFLORA 'YELLOW'	YELLOW YUCCA	L	5 GAL.	3.5'x3.5'
⊗	HYDRANGEA Q. 'SNOW QUEEN'	SNOW QUEEN OAKLEAF HYDRANGEA	M	5 GAL.	5'x6'
○	LOMANDRA LONGIFOLIA 'LOMLON'	LIME TUFF MAT RUSH	L	1 GAL.	2'x2'
⊗	MUHLENBERGIA CAPILLARIS 'WHITE CLOUD'	WHITE CLOUD MUHLY	L	5 GAL.	3.5'x3.5'
●	PENNISETUM MESSIACUM 'BUNNY TAILS'	DWARF RED FOUNTAIN GRASS	L	1 GAL.	1.5'x1.5'
○	PEROVSKIA A. 'BLUE SPIRES'	RUSSIAN SAGE	L	1 GAL.	3.5'x3.5'
●	PHORMIUM TENAX 'BRONZE BABY'	RED-BRONZE NEW ZEALAND FLAX	L	1 GAL.	2.5'x2.5'
⊗	PHORMIUM 'YELLOW WAVE'	YELLOW WAVE NEW ZEALAND FLAX	L	5 GAL.	4'x4'
●	POLYSTICHUM MUNITUM	WESTERN SWORD FERN	M	5 GAL.	3'x3'
⊗	RHAPHIOLEPIS UMBELLATA 'MINOR'	DWARF YEDDO HAWTHORN	L	5 GAL.	3.5'x3.5'
○	WESTRINGIA R. 'MORNING LIGHT'	VARIEGATED COAST ROSEMARY	L	5 GAL.	3'x3'
GROUNDCOVERS					
●	LAVANDULA ANGUSTIFOLIA 'MUNSTEAD'	DWARF ENGLISH LAVENDER	L	1 GAL.	24" O.C.
⊗	MYOPORUM PARVIFOLIUM 'WHITE'	CREEPING MYOPORUM	L	1 GAL.	72" O.C.
⊗	SENECIO SERPENS	BLUE CHALK STICKS	L	1 GAL.	36" O.C.
BIOFILTRATION AREAS					
○	CHONDRPETALUM TECTORUM	CAPE RUSH	L	1 GAL.	2.5'x3.5'
●	JUNCUS PATENS 'ELK BLUE'	CALIFORNIA GREY RUSH	L	1 GAL.	2'x2'
⊗	BIOFILTRATION SOD AS AVAILABLE FROM DELTA BLUEGRASS			M	SOD

MULCH
WALK-ON BARK MULCH, 3" LAYER

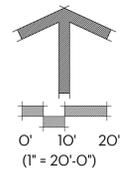

LAYOUT KEYNOTES

1. PHASE 2 CLUBHOUSE AREA: POOL AND SPA; (2) LINEAR FIRE PITS, BBQ AND OUTDOOR SEATING WITH VIEWS TO OPEN SPACE PRESERVE
2. PHASE 2 BRIDGE CROSSING @ OPEN SPACE PRESERVE: ENHANCED PEDESTRIAN BRIDGE PROVIDES ACCESS ACROSS AND VIEWS TO OPEN SPACE PRESERVE.
3. PHASE 2 CHILDREN'S PLAY AREA (5-12 yrs) WITH BENCH SEATING.
4. PHASE 2 OVERLOOK AREA: BENCH SEATING ANGLED TO VIEWS OF THE ADJACENT OPEN SPACE PRESERVE.





BRIDGE CROSSING @ OPEN SPACE PRESERVE



CHILDREN'S PLAY EQUIPMENT



ENTRY SIGNAGE

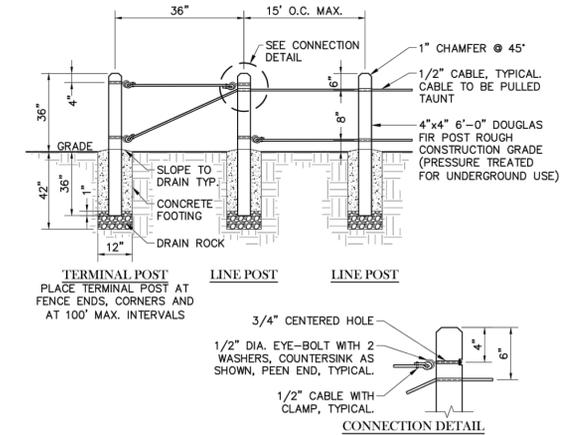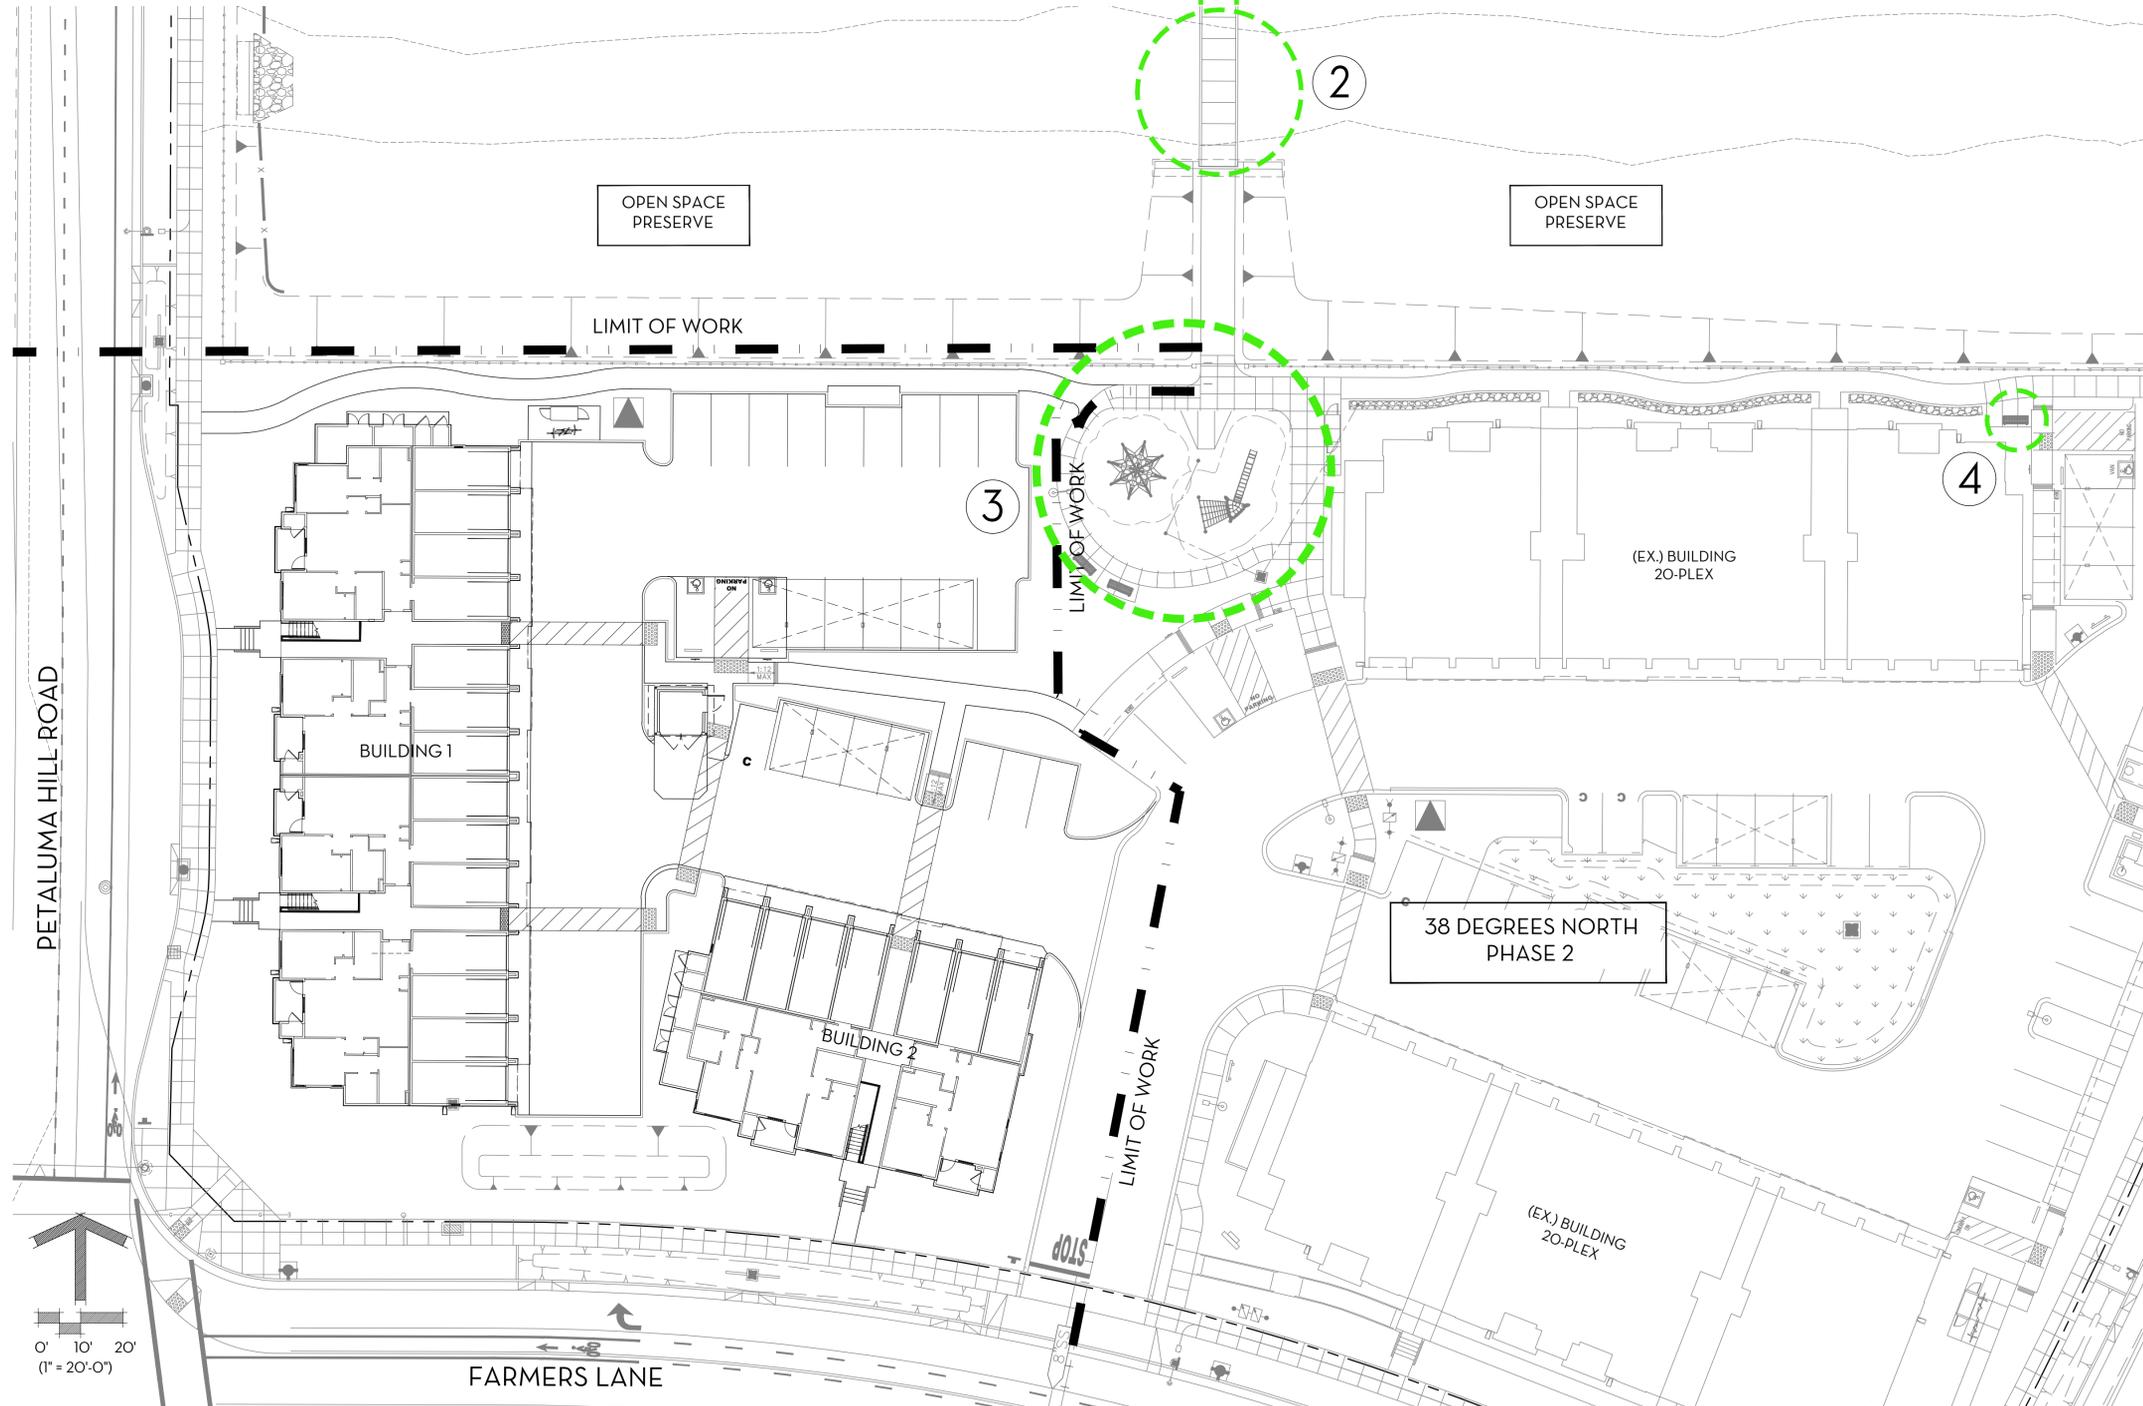

POST & CABLE FENCE TO PERIMETER OF OPEN SPACE PRESERVE



BIKE STORAGE: BIKE RACKS & LOCKERS



CARPORIT

TREES



ACER RUBRUM 'OCTOBER GLORY'
OCTOBER GLORY RED MAPLE
PARKING CANOPY TREE



LAGERSTROEMIA 'NATCHEZ'
WHITE CRAPE MYRTLE (MULTI)
ACCENT TREE



LAURUS NOBILIS
SWEET BAY
ACCENT TREE



MAGNOLIA G. 'LITTLE GEM'
COMPACT SOUTHERN MAGNOLIA
ACCENT TREE



PISTACIA CHINENSE 'KEITH DAVEY'
FRUITLESS CHINESE PISTACHE
FARMERS LN. FRONTAGE TREE



VITEX AGNUS-CASTUS BLUE
CHASTE TREE
ACCENT TREE

SHRUBS AND GRASSES



ANIGOZANTHOS HYBRID
'ORANGE'
ORANGE KANGAROO PAW



DIETES IRIOIDES
AFRICAN IRIS



DODONAEA VISCOSA 'PURPUREA'
PURPLE HOPSEED BUSH



HESPERALOE PARVIFLORA
RED YUCCA



HESPERALOE P. 'YELLOW'
YELLOW YUCCA'



HYDRANGEA QUERCIFOLIA 'SNOW QUEEN'
SNOW QUEEN OAKLEAF HYDRANGEA



LOMANDRA LONGIFOLIA 'LOMLON'
LIME TUFF MAT RUSH



MUHLENBERGIA CAPILLARIS 'WHITE CLOUD'
WHITE CLOUD MUHLY



PENNISETUM MESSIACUM
'BUNNY TAILS'
DWARF RED FOUNTAIN GRASS



PEROVSKIA A. 'BLUE SPIRES'
RUSSIAN SAGE



PHORMIUM 'BRONZE BABY'
RED BRONZE NEW ZEALAND FLAX



PHORMIUM 'YELLOW WAVE'
YELLOW WAVE NEW ZEALAND FLAX



POLYSTICHUM MUNITUM
WESTERN SWORD FERN



RAPHIOLEPIS UMBELLATA
'MINOR'
DWARF YEDDO HAWTHORN



WESTRINGIA R. 'MORNING LIGHT'
VARIEGATED COAST ROSEMARY

GROUNDCOVERS



LAVANDULA ANGSTIFOLIA
'MUNSTEAD'
DWARF ENGLISH LAVENDER



MYOPORUM PARVIFOLIUM 'WHITE'
CREEPING MYOPORUM



SENECIO SERPENS
BLUE CHALK STICKS

BIOFILTRATION



CHONDROPETALUM TECTORUM
CAPE RUSH



JUNCUS PATENS 'ELK BLUE'
CALIFORNIA GRAY RUSH



BIOFILTRATION SOD

REGULAR LANDSCAPE AREAS										
VALVE NUMBER	IRRIGATION METHOD	PLANT WATER USE	PLANT FACTOR (PF)	IRRIGATION EFFICIENCY (IE)	LANDSCAPE AREA (SF)	ETAF (PF/IE)	ETAF x AREA	ETWU	MAWA	
B1	DRIP	LOW	0.2	0.81	1,441	0.25	355.80	9,263	9,894	
B2	DRIP	MODERATE	0.5	0.81	2,531	0.42	1,062.35	40,653	29,658	
B3	TREE BUBBLER	MODERATE	0.5	0.81	140	0.42	58.42	2,250	1,641	
B4	TREE BUBBLER	MODERATE	0.5	0.81	308	0.42	129.12	4,951	3,600	
B5	DRIP	LOW	0.2	0.81	1,140	0.25	284.46	7,350	13,350	
B6	DRIP	LOW	0.2	0.81	697	0.25	172.10	4,481	8,167	
B7	DRIP	MODERATE	0.5	0.81	1,199	0.42	494.12	19,273	14,050	
B8	TREE BUBBLER	LOW	0.2	0.81	112	0.25	27.48	720	1,313	
B9	DRIP	LOW	0.2	0.81	1,143	0.25	282.22	7,349	13,394	
B10	DRIP	MODERATE	0.5	0.81	140	0.42	58.42	2,250	1,641	
B11	DRIP	MODERATE	0.5	0.81	604	0.42	252.84	9,709	7,078	
B12	DRIP	LOW	0.2	0.81	791	0.25	195.31	5,085	9,260	
B13	TREE BUBBLER	MODERATE	0.5	0.81	196	0.42	79.99	3,151	2,297	
B14	DRIP	LOW	0.2	0.81	1,517	0.25	374.57	9,754	17,770	
B15	DRIP	LOW	0.2	0.81	2,707	0.25	668.40	17,403	31,721	
B16	TREE BUBBLER	LOW	0.2	0.81	212	0.25	52.72	1,620	2,923	
B17	TREE BUBBLER	LOW	0.2	0.81	168	0.25	41.48	1,080	1,969	
B18	DRIP	LOW	0.2	0.81	777	0.25	191.85	4,996	9,105	
B19	DRIP	LOW	0.2	0.81	1,502	0.25	368.40	8,371	15,297	
B20	TREE BUBBLER	MODERATE	0.5	0.81	199	0.42	79.99	3,151	2,297	
B21	TREE BUBBLER	HIGH	0.8	0.81	140	0.99	138.27	3,601	1,641	
B22	DRIP	LOW	0.2	0.81	150	0.25	37.10	836	1,523	
B23	DRIP	LOW	0.2	0.81	8,538	0.25	2,108.15	54,896	100,048	
B24	DRIP	MODERATE	0.5	0.81	271	0.42	107.28	4,356	3,176	
B25	DRIP	LOW	0.2	0.81	1,029	0.25	254.07	6,616	12,058	
B26	DRIP	MODERATE	0.5	0.81	838	0.42	317.28	13,470	9,820	
B27	TREE BUBBLER	LOW	0.2	0.81	644	0.25	159.01	4,141	7,546	
B28	TREE BUBBLER	MODERATE	0.5	0.81	224	0.42	89.27	3,601	2,629	
TOTALS:					(A)		(B)	254,392	341,873	

SPECIAL LANDSCAPE AREAS										
VALVE NUMBER	IRRIGATION METHOD	PLANT WATER USE	PLANT FACTOR (PF)	IRRIGATION EFFICIENCY (IE)	LANDSCAPE AREA (SF)	ETAF (PF/IE)	ETAF x AREA	ETWU	MAWA	
N/A	N/A	N/A	0	0.00	0	0.00	0.00	0	0	
TOTALS:					(C)		(D)	0	0	


ETAF:	0.45	ETWU = (ETAF x 0.62 x ETAF x AREA)	254,392
ETAF:	0.45	MAWA = (ETAF x 0.62 [(ETAF x LA) + (1 - ETAF) x SLA])	341,873
ETWU TOTAL:			254,392
MAWA TOTAL:			341,873
ETWU - MAWA			

*ETAF IS 0.55 FOR RESIDENTIAL APPLICATIONS AND 0.45 FOR COMMERCIAL APPLICATIONS.
 *TREE AREA IS CALCULATED BY THE AREA COVERED BY ROOT BALL IRRIGATION (28 SF EA).

REGULAR LANDSCAPE AREAS		
TOTAL ETAF x AREA	(B)	9,769.20
TOTAL AREA	(A)	29,175
AVERAGE ETAF	(B) / (A) =	0.33

ALL LANDSCAPE AREAS		
TOTAL ETAF x AREA	(B + D)	9,769.20
TOTAL AREA	(A + C)	29,175
SITEWIDE ETAF	(B + D) / (A + C) =	0.33

A PRELIMINARY WATER EFFICIENT LANDSCAPE WORKSHEET
 NO SCALE

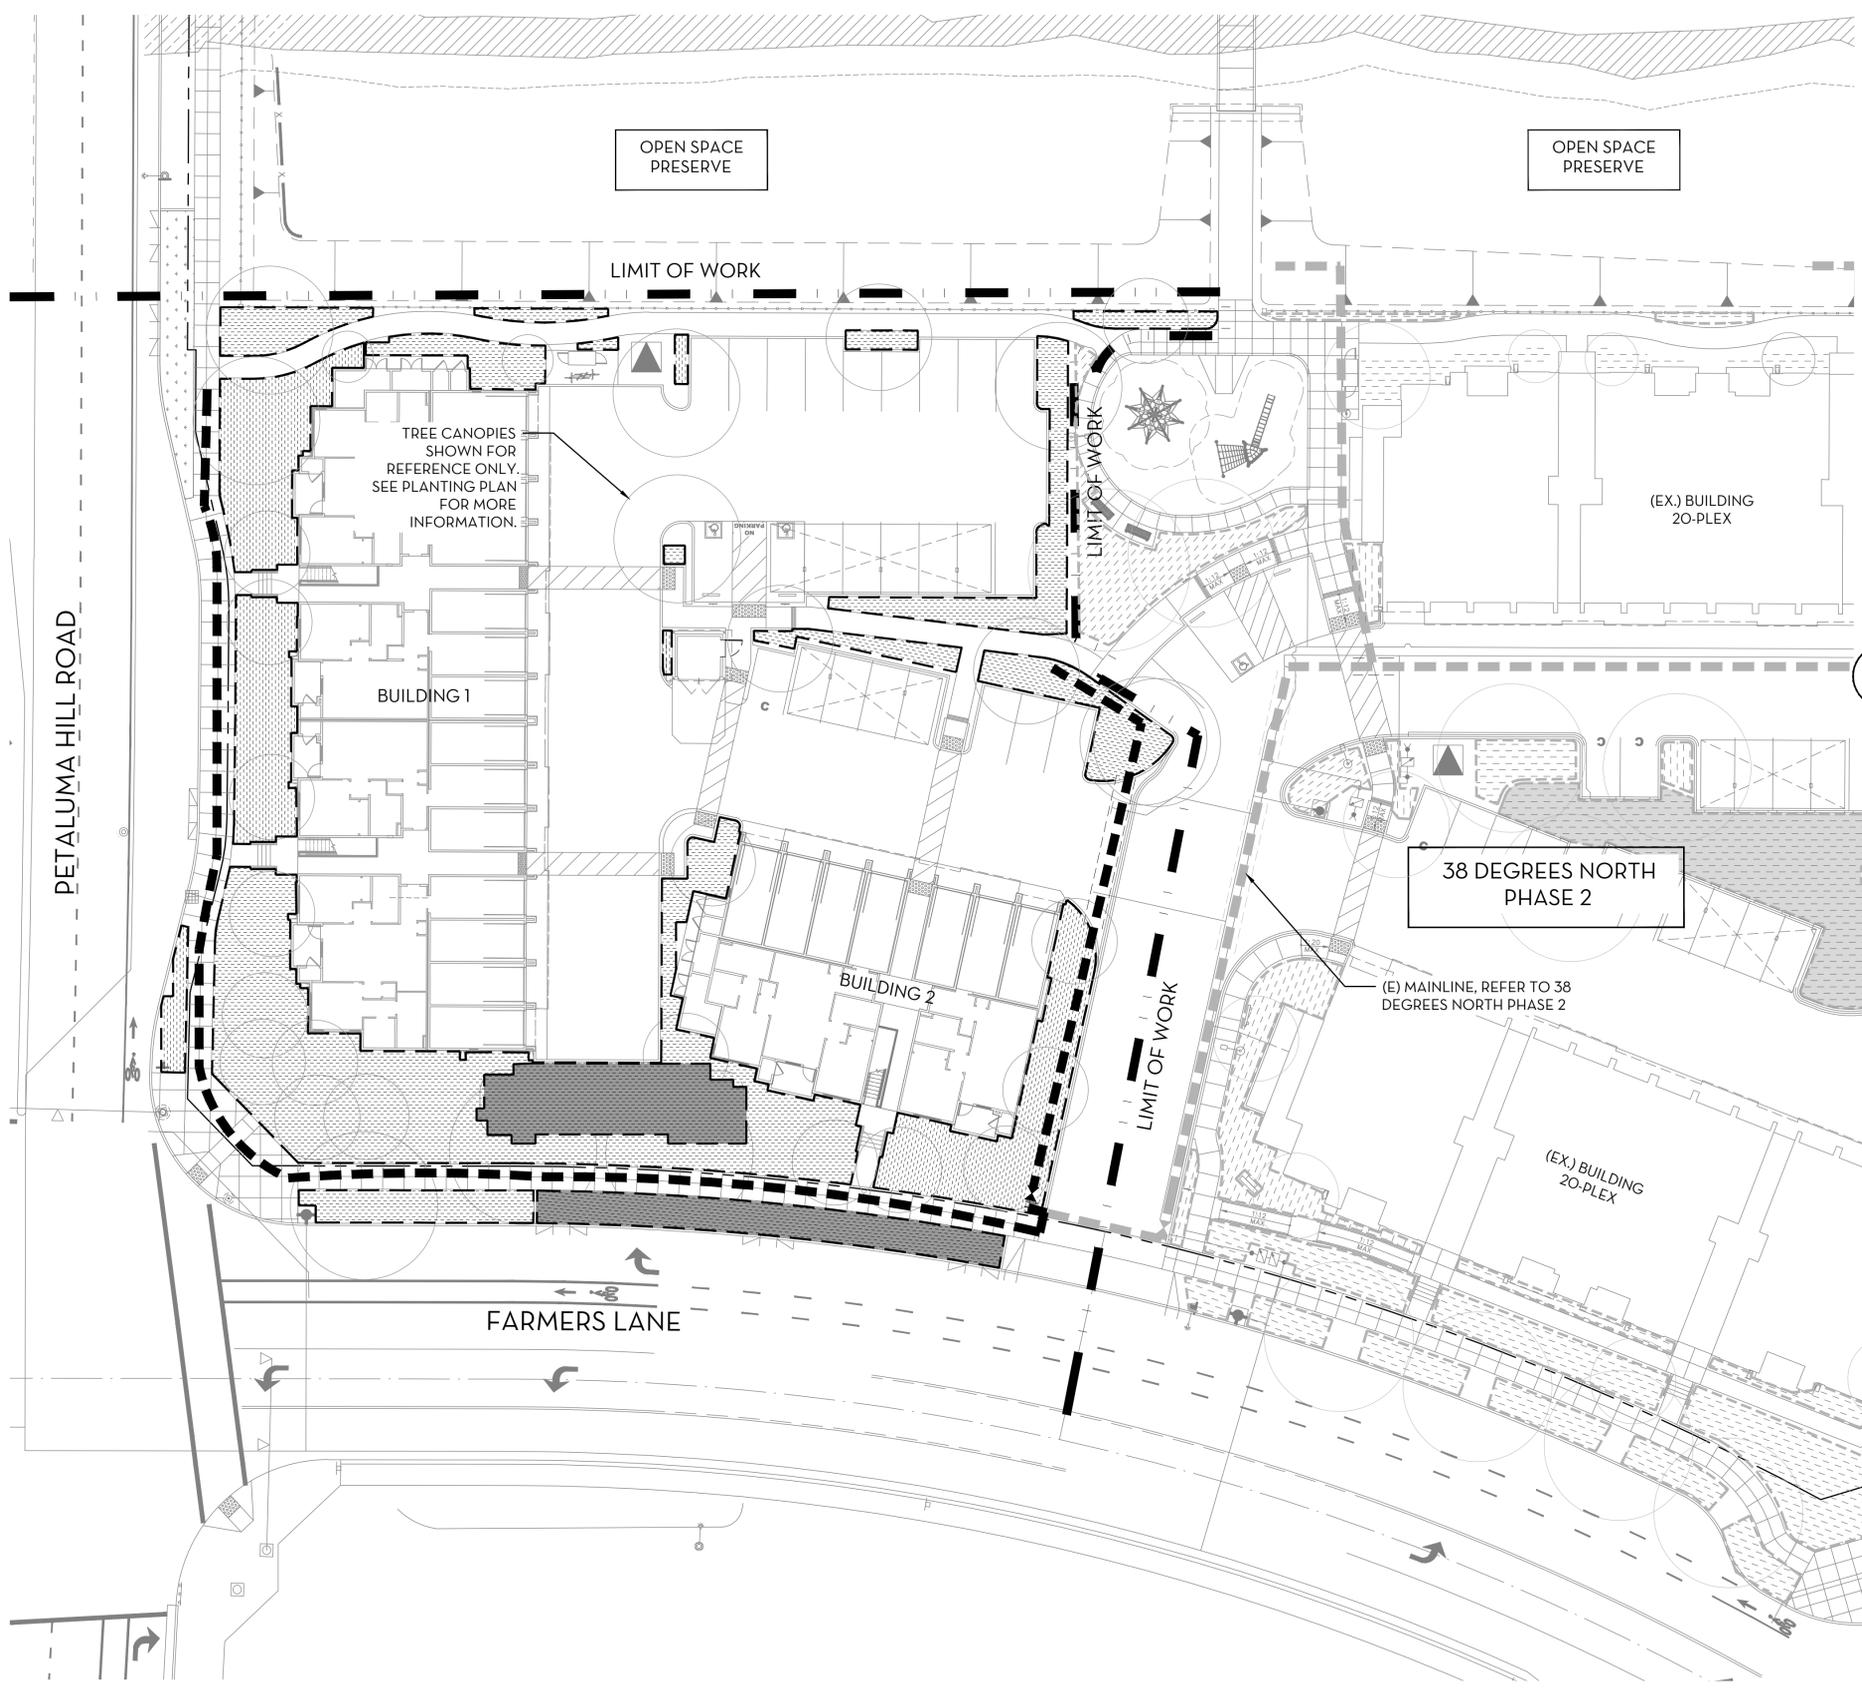

38 DEGREES NORTH PHASE 2

(E) MAINLINE, REFER TO 38 DEGREES NORTH PHASE 2

(E) CONTROLLER 'B': PEDESTAL-MOUNT IN STRONG BOX ENCLOSURE IN LOCATION SHOWN. REFER TO 38 DEGREES NORTH PHASE 2 LANDSCAPE IMP PLANS.

