

A photograph of a Dunkin' Donuts restaurant with a blue roof, viewed through bare trees. A wooden utility pole is in the foreground.


A photograph of a McDonald's restaurant building. The building has a white facade and a blue metal roof. The McDonald's logo is visible on the side of the building. There is a drive-thru window on the right side of the building. A silver SUV is parked in the drive-thru lane. A dark car is parked in the foreground on the left. The parking lot is paved and has some blue markings. There are trees and a clear blue sky in the background.

A photograph of a white building with a red roof. On the left, there is a 'KING' logo on a sign above a doorway. A blue car is parked in front of the building. To the right of the main building is a smaller, white, box-like structure. The scene is set outdoors with trees and a parking lot in the background.

The Burger King logo, featuring a stylized burger bun at the top and bottom, with the words "BURGER KING" in a bold, rounded, sans-serif font in the center.

A detailed map of the area around Highway 12 (Luther Burbank Memorial Hwy) and Seraport Road. A red pin marks the location of the Dollar Tree store at the intersection of Seraport Road and Highway 12. A large black arrow points from the text 'SERAPORT ROAD' to the red pin. The map shows various landmarks, including 'Olive's Market & Deli', 'Round Table Pizza', 'Dollar Tree', 'Seraport Road', 'Highway 12', 'Luther Burbank Memorial Hwy', 'Coke's Market & Deli', 'La Foronda', 'Garcia Tire Plus', 'Barham Self Storage', 'Best Western Garden of Eatin'', 'Crown Point', 'Hym's', 'Marrion's', 'Courtyard', 'Grain Processing', 'Saffia Pools', 'The Alexander', 'Jesse's Gardens', 'Convenience', 'W 3rd St', 'W 2nd St', 'W 1st St', 'W 4th St', 'W 5th St', 'W 6th St', 'W 7th St', 'W 8th St', 'W 9th St', 'W 10th St', 'W 11th St', 'W 12th St', 'W 13th St', 'W 14th St', 'W 15th St', 'W 16th St', 'W 17th St', 'W 18th St', 'W 19th St', 'W 20th St', 'W 21st St', 'W 22nd St', 'W 23rd St', 'W 24th St', 'W 25th St', 'W 26th St', 'W 27th St', 'W 28th St', 'W 29th St', 'W 30th St', 'W 31st St', 'W 32nd St', 'W 33rd St', 'W 34th St', 'W 35th St', 'W 36th St', 'W 37th St', 'W 38th St', 'W 39th St', 'W 40th St', 'W 41st St', 'W 42nd St', 'W 43rd St', 'W 44th St', 'W 45th St', 'W 46th St', 'W 47th St', 'W 48th St', 'W 49th St', 'W 50th St', 'W 51st St', 'W 52nd St', 'W 53rd St', 'W 54th St', 'W 55th St', 'W 56th St', 'W 57th St', 'W 58th St', 'W 59th St', 'W 60th St', 'W 61st St', 'W 62nd St', 'W 63rd St', 'W 64th St', 'W 65th St', 'W 66th St', 'W 67th St', 'W 68th St', 'W 69th St', 'W 70th St', 'W 71st St', 'W 72nd St', 'W 73rd St', 'W 74th St', 'W 75th St', 'W 76th St', 'W 77th St', 'W 78th St', 'W 79th St', 'W 80th St', 'W 81st St', 'W 82nd St', 'W 83rd St', 'W 84th St', 'W 85th St', 'W 86th St', 'W 87th St', 'W 88th St', 'W 89th St', 'W 90th St', 'W 91st St', 'W 92nd St', 'W 93rd St', 'W 94th St', 'W 95th St', 'W 96th St', 'W 97th St', 'W 98th St', 'W 99th St', 'W 100th St'. Other labels include 'Community Road are bound on', 'Rory Stadium 14', 'Rory Stadium 15', 'Rory Stadium 16','Rory Stadium 100'. The map also shows 'Coke's Market & Deli', 'La Foronda', 'Garcia Tire Plus', 'Barham Self Storage', 'Best Western Garden of Eatin'', 'Crown Point', 'Hym's', 'Marrion's', 'Courtyard', 'Grain Processing', 'Saffia Pools', 'The Alexander', 'Jesse's Gardens', 'Convenience', 'W 3rd St', 'W 2nd St', 'W 1st St', 'W 4th St', 'W 5th St', 'W 6th St', 'W 7th St', 'W 8th St', 'W 9th St', 'W 10th St', 'W 11th St', 'W 12th St', 'W 13th St', 'W 14th St', 'W 15th St', 'W 16th St', 'W 17th St', 'W 18th St', 'W 19th St', 'W 20th St', 'W 21st St', 'W 22nd St', 'W 23rd St', 'W 24th St', 'W 25th St', 'W 26th St', 'W 27th St', 'W 28th St', 'W 29th St', 'W 30th St', 'W 31st St', 'W 32nd St', 'W 33rd St', 'W 34th St', 'W 35th St', 'W 36th St', 'W 37th St', 'W 38th St', 'W 39th St', 'W 40th St', 'W 41st St', 'W 42nd St', 'W 43rd St', 'W 44th St', 'W 45th St', 'W 46th St', 'W 47th St', 'W 48th St', 'W 49th St', 'W 50th St', 'W 51st St', 'W 52nd St', 'W 53rd St', 'W 54th St', 'W 55th St', 'W 56th St', 'W 57th St', 'W 58th St', 'W 59th St', 'W 60th St', 'W 61st St', 'W 62nd St', 'W 63rd St', 'W 64th St', 'W 65th St', 'W 66th St', 'W 67th St', 'W 68th St', 'W 69th St', 'W 70th St', 'W 71st St', 'W 72nd St', 'W 73rd St', 'W 74th St', 'W 75th St', 'W 76th St', 'W 77th St', 'W 78th St', 'W 79th St', 'W 80th St', 'W 81st St', 'W 82nd St', 'W 83rd St', 'W 84th St', 'W 85th St', 'W 86th St', 'W 87th St', 'W 88th St', 'W 89th St', 'W 90th St', 'W 91st St', 'W 92nd St', 'W 93rd St', 'W 94th St', 'W 95th St', 'W 96th St', 'W 97th St', 'W 98th St', 'W 99th St', 'W 100th St'.

PROJECT LOCATION

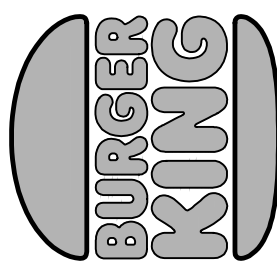

BURGER KING CORP.
GHAI MANAGEMENT
SERVICES, INC.
SUNNY GHAI, PRESIDENT
25 E. Airway Blvd.
Livermore CA 94551
Office Tel: (510) 573 5911



brandy j. yamamoto
architect
760.977.9128
1228 Avenida Amistad
San Marcos, CA 92069
brandy@bjyarch.com
www.bjyarch.com

PROFESSIONAL SEAL

771 F

5215


BURGER KING RESTAURANT
741 STONY POINT ROAD
SANTA ROSA, CA 95407

DEMO EXT. ELEVATION KEYNOTES:


1 OUTLINE OF NEW BUILDING DESIGN.

DEMO LEGEND:

- EXISTING TO BE DEMOLISHED
----- EXISTING TO REMAIN
..... OUTLINE OF NEW BUILDING

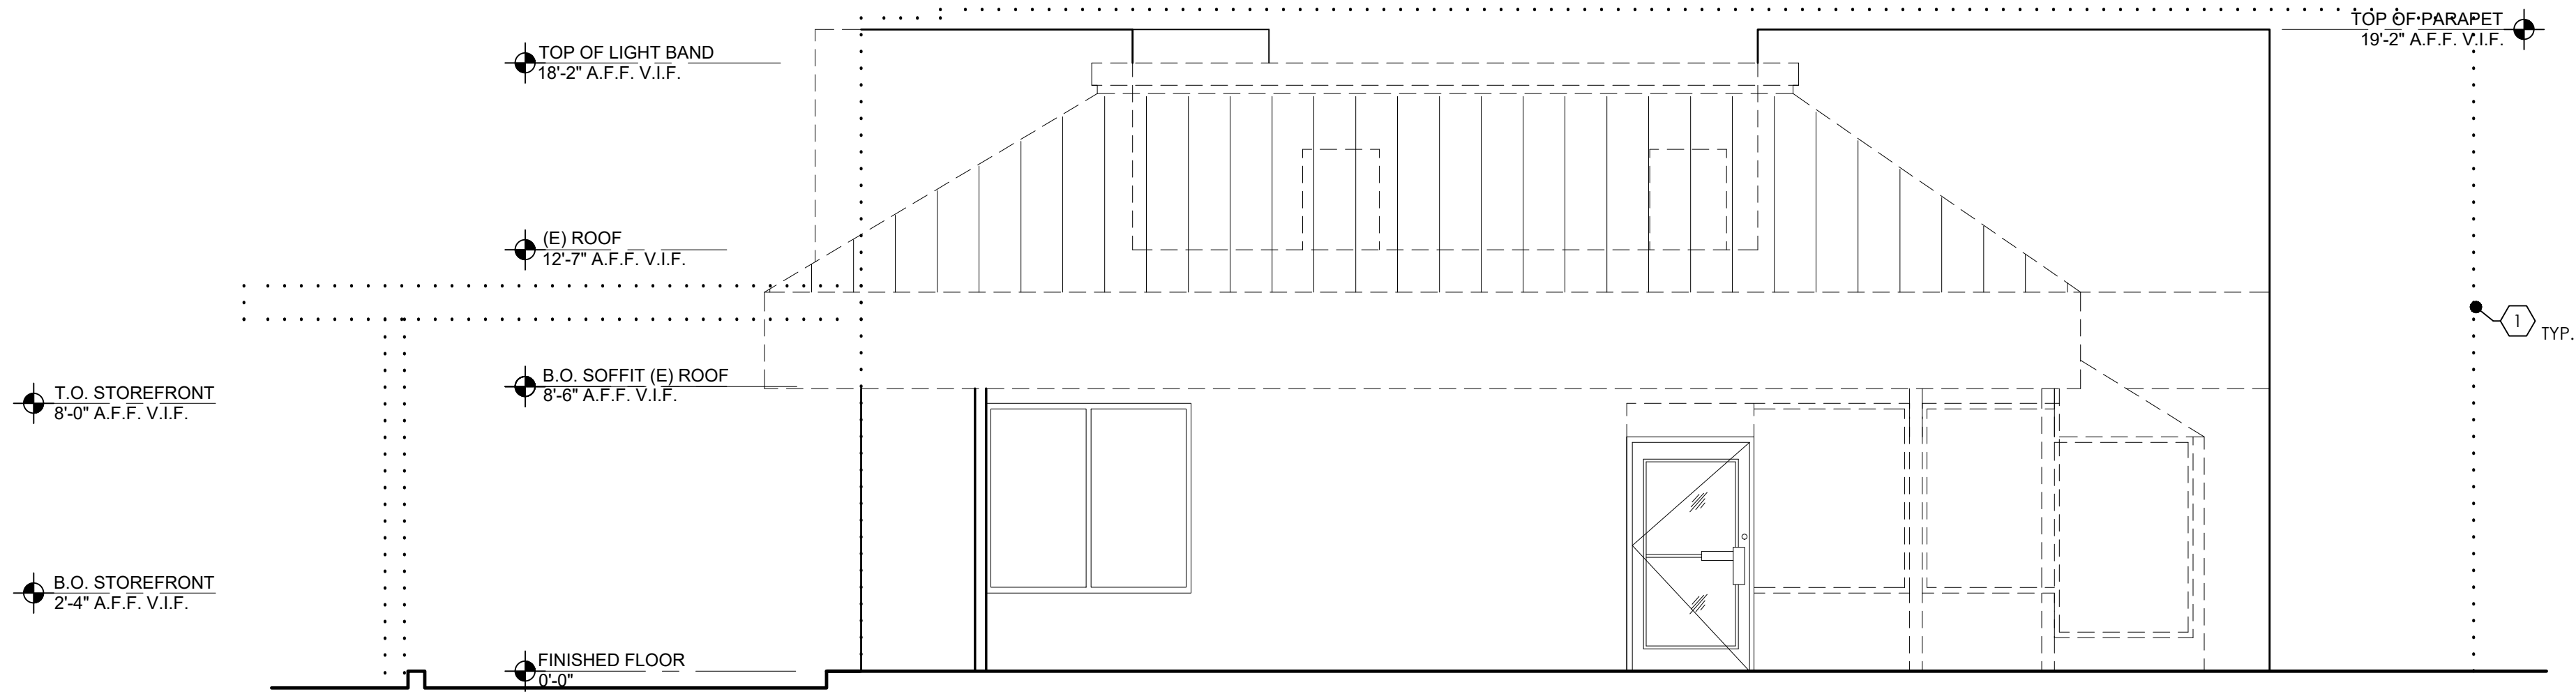

2 LEFT SIDE ELEVATION (WEST)
SCALE: 1/4" = 1'-0"

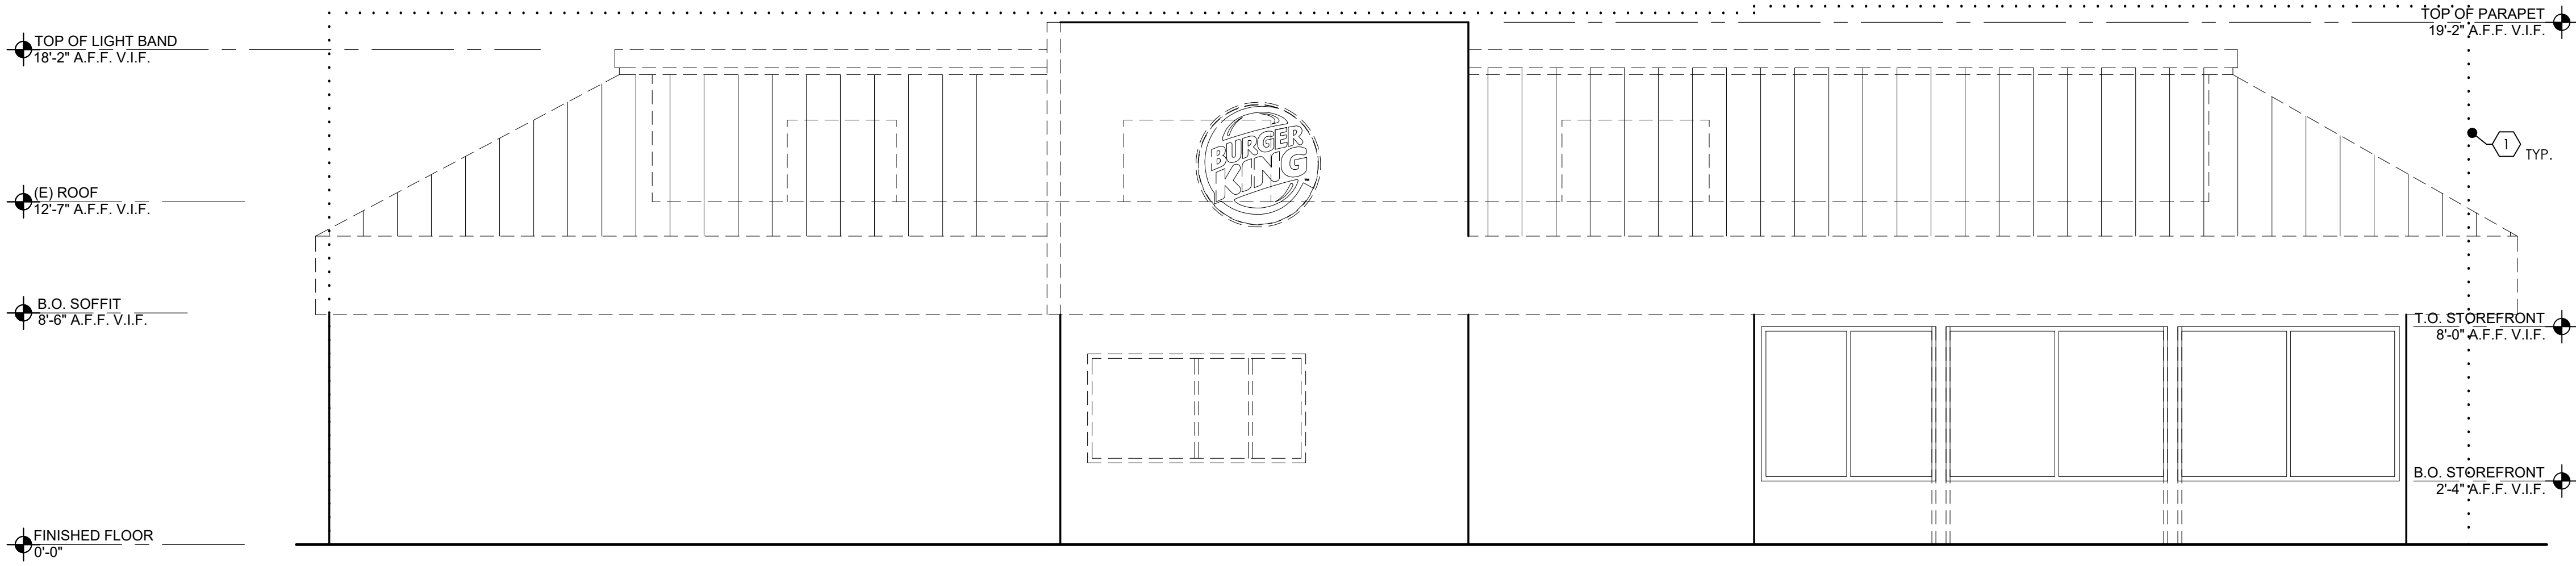


1 DRIVE-THRU ELEVATION (NORTH)
SCALE: 1/4" = 1'-0"

DEMO EXTERIOR ELEVATIONS

SCALE: 1/4" = 1'-0"

ONE-FOURTH INCH EQUALS 1'-0"
0' 1' 2' 4' 8'

DRAWN BY:	CHECKED BY:	DATE:
NO.	DATE	REVISION
1	2023.02.07	PRELIMINARY SITE PLAN

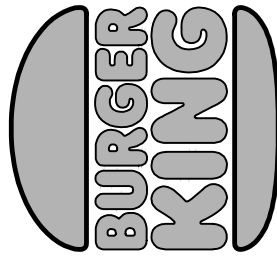

BURGER KING CORP.
GHAIR MANAGEMENT
SERVICES, INC.
SUNNY GHAI, PRESIDENT
25 E. Airway Blvd.
Livermore CA 94551
Office Tel: (510) 573 5905



brandy j. yamamoto
architect
760.977.9128
1228 Avenida Amistad
San Marcos, CA 92069
brandy@bjarch.com
www.bjarch.com

PROFESSIONAL SEAL

PROJECT # 5215 BK TO BK SIZZLE
BURGER KING RESTAURANT
741 STONY POINT ROAD
SANTA ROSA, CA 95407
DEMO EXTERIOR ELEVATIONS

D4

1 OUTLINE OF NEW BUILDING DESIGN.

- - - - - EXISTING TO BE DEMOLISHED
 _____ EXISTING TO REMAIN
 • • • • • OUTLINE OF NEW BUILDING



SCALE: 1/4" = 1'-0"

ONE-FOURTH INCH EQUALS 1'-0"

A horizontal scale bar with vertical tick marks at 0', 1', 2', 4', and 8'. The segments between 0' and 1', 1' and 2', and 2' and 4' are each divided into four smaller equal segments, representing 1/4 inch each. The segment between 4' and 8' is a single larger segment, representing 1/2 inch.

BURGER KING CORP.
GHAJ MANAGEMENT
SERVICES, INC.
SUNNY GHAI, PRESIDENT
25 E. Airway Blvd.
Livermore CA 94551
Office Tel: (510) 573 5905



brandy j. yamamoto
architect
760.977.9128
1228 Avenida Amistad
San Marcos, CA 92069
brandy@bjyarch.com
www.bjyarch.com

PROFESSIONAL SEAL

PROJECT #:	5215	BK TO BK SIZZLE
------------	------	-----------------

BURGER KING RESTAURANT
741 STONY POINT ROAD
SANTA ROSA, CA 95407


DEMO EXTERIOR ELEVATIONS

D4.1

P-1		PAINT	BM 2111-50 STONE HARBOR
P-2		PAINT	BM 2111-40 TAOS TAUPE



A0.1

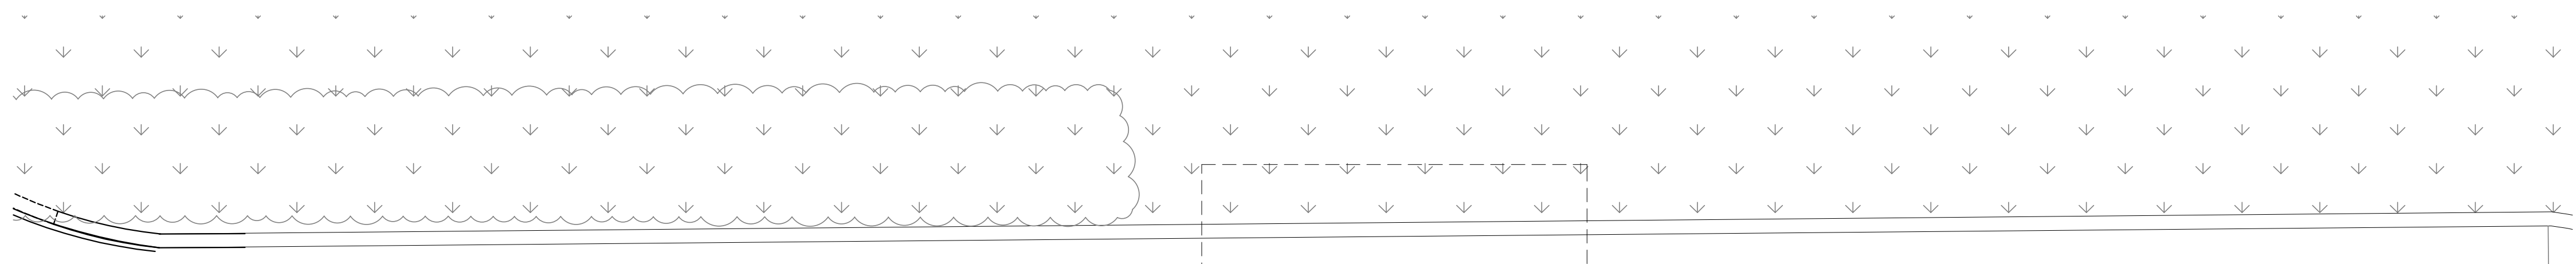


SCALE: 1/4" = 1'-0"

EXT. ELEVATION KEYNOTES:


- 1 OUTLINE OF EXISTING BUILDING
- 2 EXISTING ROOF TOP UNITS BEHIND PARAPETS.
- 3 BUILDING SIGNAGE BY OTHERS.
- 4 DIPPED FRENCH FRY GRAPHIC.

EXT. ELEVATION FINISH SCHEDULE:

ACM-1		ALUMINUM COMPOSITE METAL	TO MATCH P-3
ACM-2		ALUMINUM COMPOSITE METAL	SHERWIN WILLIAMS LIGHT BROWN 6348
BR-1		BRICK	TBD
MS-1		METAL	SHERWIN WILLIAMS LIGHT BROWN 6348, BACKGROUND: SHERWIN WILLIAMS BROWN 6342
CLAD-1		CLADDING (WOOD)	TBD
TR-1		NICHIHA OPEN OUTSIDE CORNER	BLACK MATTE
CLAD-2		CLADDING (CONCRETE)	GRAY
EIFS-1		NICHIHA FIBER CEMENT	TO MATCH P-1
EIFS-2		NICHIHA FIBER CEMENT	TO MATCH P-2
ST-1		STUCCO	WHITE OR GRAY, MATCH PAINT COLOR DEPENDING ON LOCATION
P-1		PAINT	BM 2111-50 STONE HARBOR
P-2		PAINT	BM 2111-40 TAOS TAUPE
P-3		PAINT	2133-10 ONYX SEMI-GLOSS
SFS-1		STOREFRONT SYSTEM	BLACK MATTE

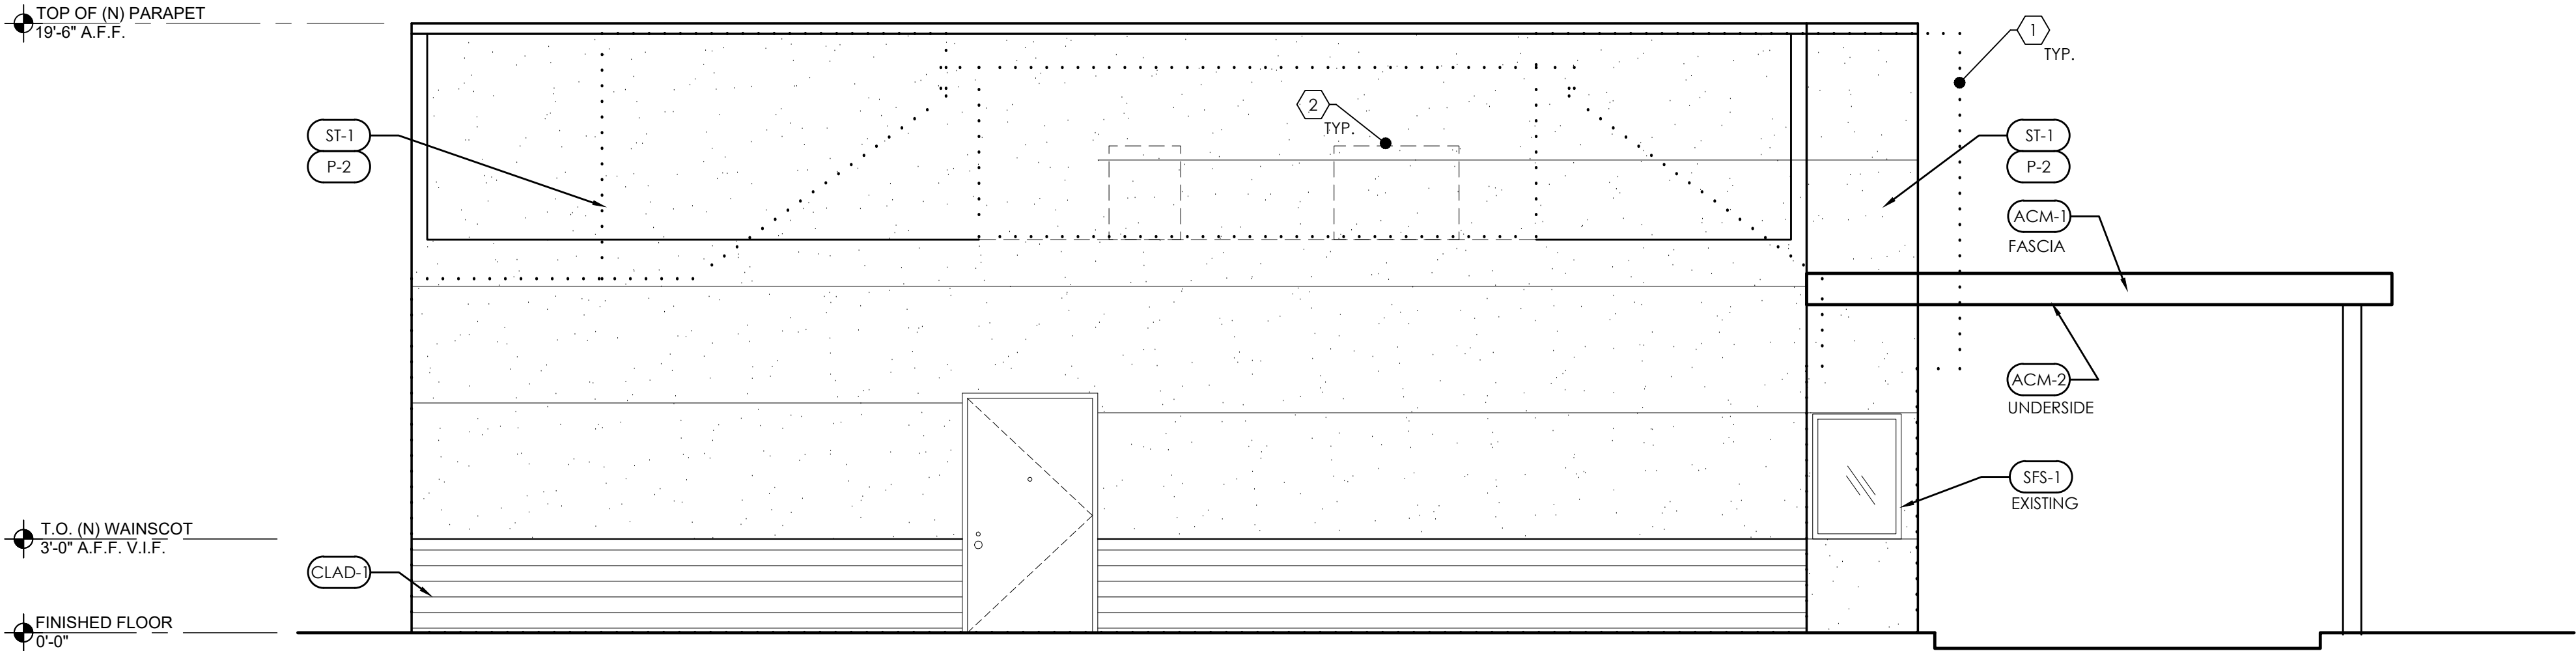

1 REAR ELEVATION (EAST)
SCALE: 1/4" = 1'-0"

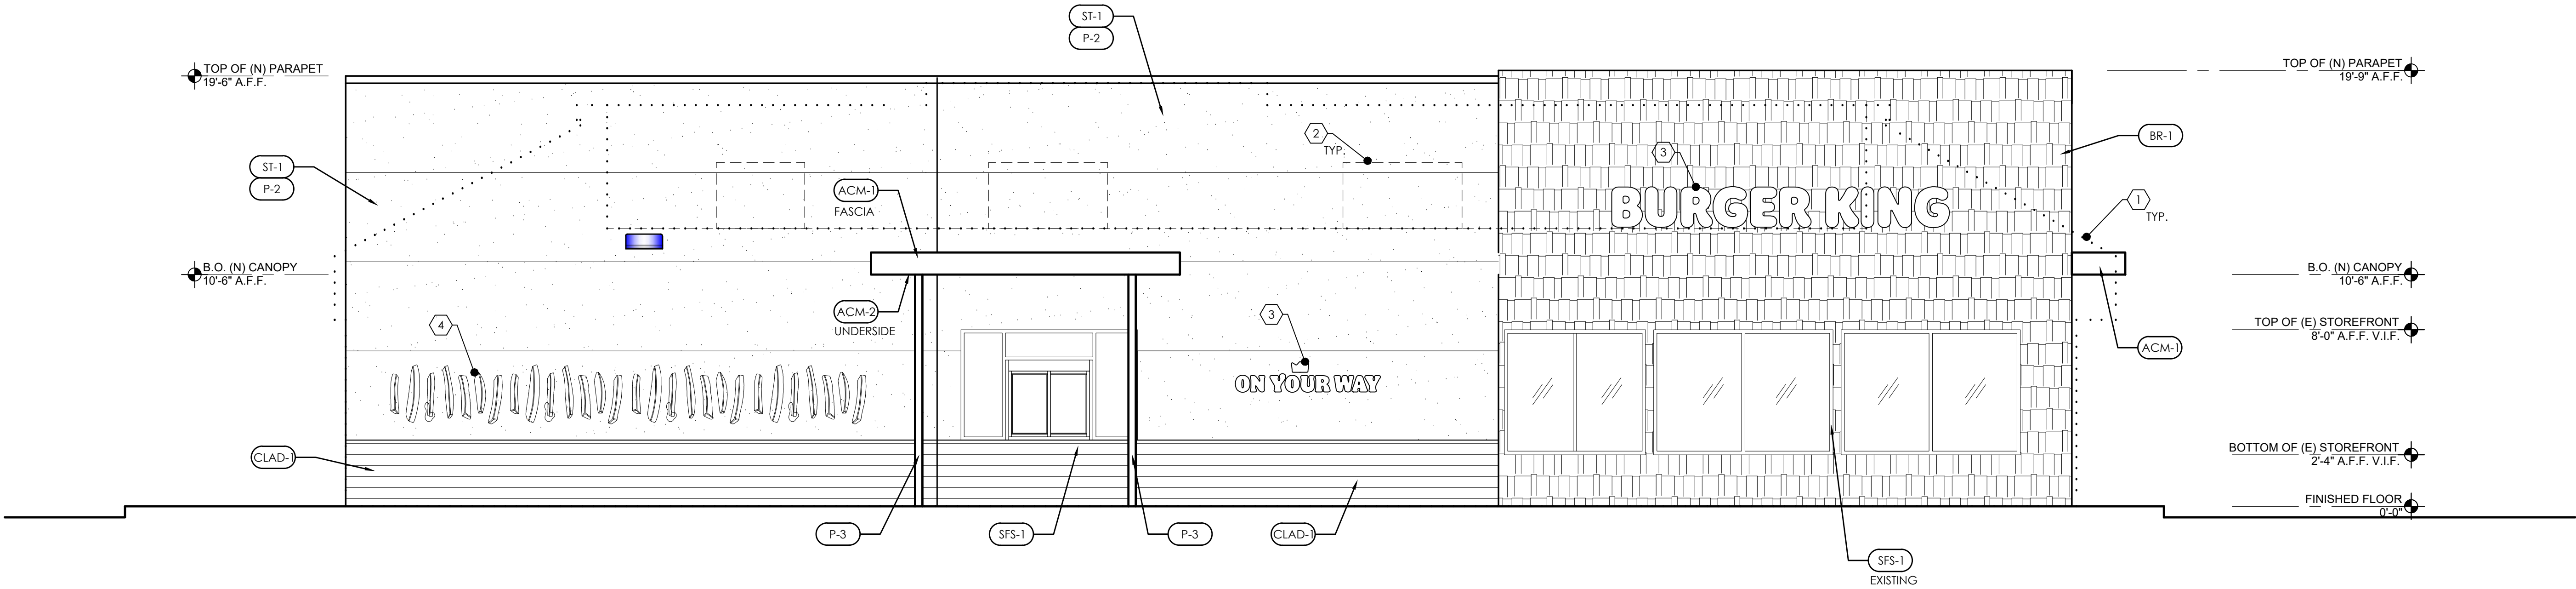


1 DRIVE-THRU ELEVATION (NORTH)
SCALE: 1/4" = 1'-0"

ONE-FOURTH INCH EQUALS 1'-0"
0' 1' 2' 4' 8'

PROPOSED EXTERIOR ELEVATIONS
SCALE: 1/4" = 1'-0"

NO.	DATE	REVISION	CHECKED BY:	DATE:
1	2023.02.07	PRELIMINARY SITE PLAN		

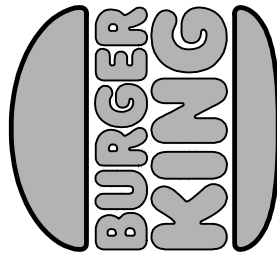


BURGER KING CORP.
GHAI MANAGEMENT
SERVICES, INC.
SUNNY GHAI, PRESIDENT
25 E. Airway Blvd.
Livermore CA 94551
Office Tel: (510) 573 5905




brandy j. yamamoto
architect
760.977.9128
1228 Avenida Amistad
San Marcos, CA 92069
brandy@bjarch.com
www.bjarch.com

PROFESSIONAL SEAL

PROJECT #: 5215 BK TO BK SIZZLE
BURGER KING RESTAURANT
741 STONY POINT ROAD
SANTA ROSA, CA 95407
PROPOSED EXTERIOR ELEVATIONS

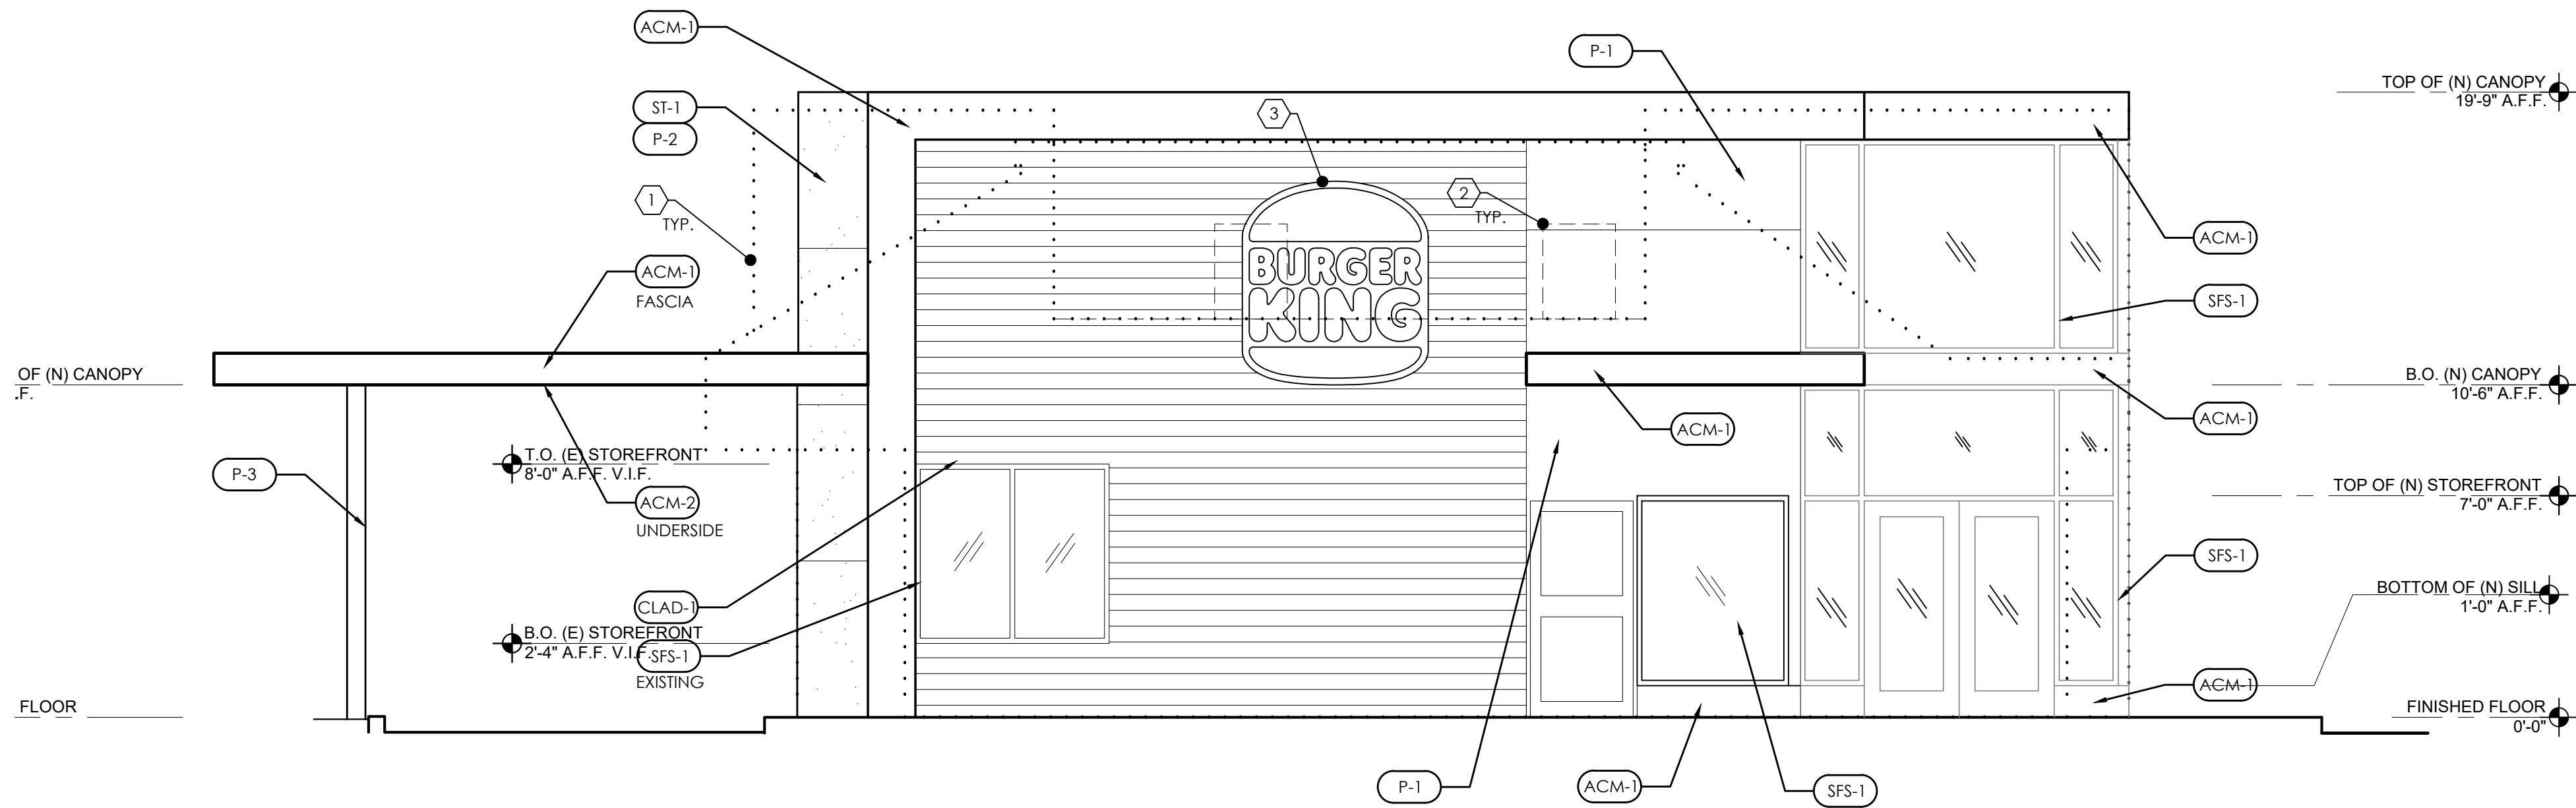

2 LEFT SIDE ELEVATION (WEST)
SCALE: 1/4" = 1'-0"

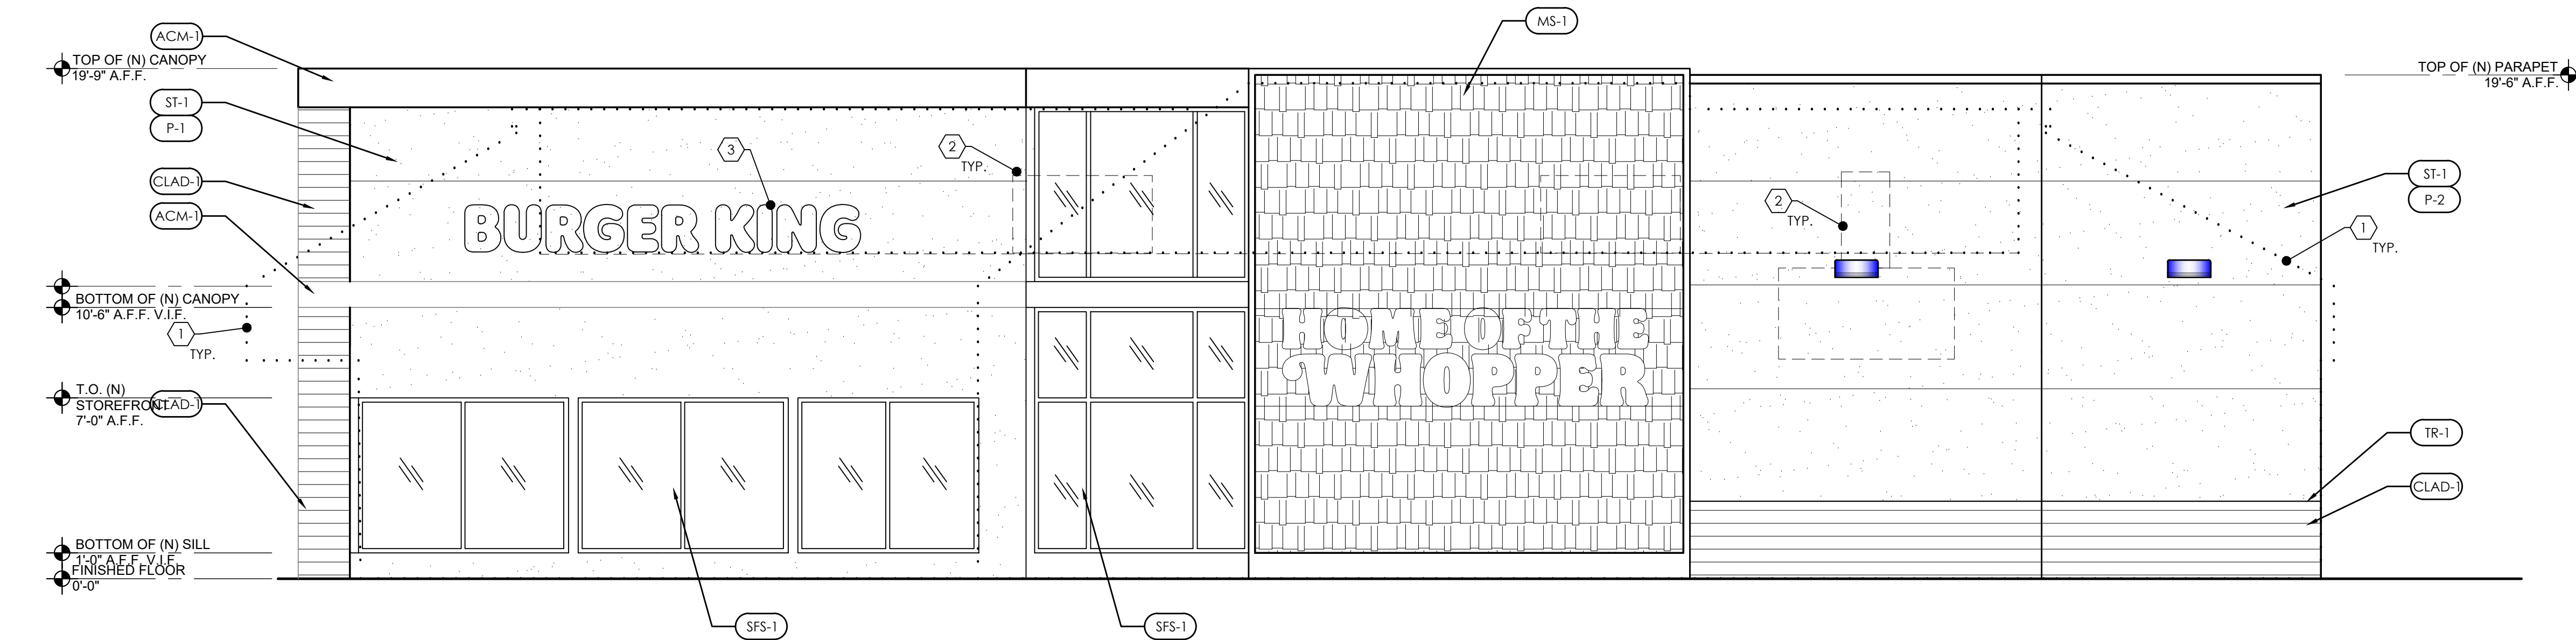

2 FRONT ELEVATION (SOUTH)
SCALE: 1/4" = 1'-0"

EXT. ELEVATION FINISH SCHEDULE:

ACM-1		ALUMINUM COMPOSITE METAL	TO MATCH P-3
ACM-2		ALUMINUM COMPOSITE METAL	SHERWIN WILLIAMS LIGHT BROWN 6348
BR-1		BRICK	TBD
MS-1		METAL	SHERWIN WILLIAMS LIGHT BROWN 6348. BACKGROUND: SHERWIN WILLIAMS BROWN 6342
CLAD-1		CLADDING (WOOD)	TBD
TR-1		NICHIHA OPEN OUTSIDE CORNER	BLACK MATTE
CLAD-2		CLADDING (CONCRETE)	GRAY
EIFS-1		NICHIHA FIBER CEMENT	TO MATCH P-1
EIFS-2		NICHIHA FIBER CEMENT	TO MATCH P-2
ST-1		STUCCO	WHITE OR GRAY. MATCH PAINT COLOR DEPENDING ON LOCATION
P-1		PAINT	BM 2111-50 STONE HARBOR
P-2		PAINT	BM 2111-40 TAOS TAUPE
P-3		PAINT	2133-10 ONYX SEMI-GLOSS
SFS-1		STOREFRONT SYSTEM	BLACK MATTE


EXT. ELEVATION KEYNOTES:

- 1 OUTLINE OF EXISTING BUILDING
- 2 EXISTING ROOF TOP UNITS BEHIND PARAPETS.
- 3 BUILDING SIGNAGE BY OTHERS.
- 4 DIPPED FRENCH FRY GRAPHIC.

ONE-FOURTH INCH EQUALS 1'-0"
0' 1' 2' 4' 8'

PROPOSED EXTERIOR ELEVATIONS
SCALE: 1/4" = 1'-0"

DRAWN BY:	CHECKED BY:	DATE:
NO.	DATE	REVISION
1	2023.02.07	PRELIMINARY SITE PLAN

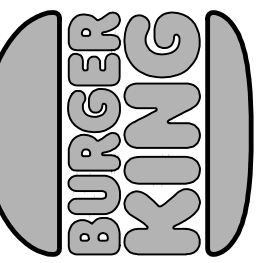

BURGER KING CORP.
GHAIR MANAGEMENT
SERVICES, INC.
SUNNY GHAI, PRESIDENT
25 E. Airway Blvd.
Livermore CA 94551
Office Tel: (510) 573 5905



brandy j. yamamoto
architect
760.977.9128
1228 Avenida Amistad
San Marcos, CA 92069
brandy@bjarch.com
www.bjarch.com

PROFESSIONAL SEAL

PROJECT # 5215 BK TO BK SIZZLE

BURGER KING RESTAURANT
741 STONY POINT ROAD
SANTA ROSA, CA 95407

PROPOSED EXTERIOR ELEVATIONS

A4



NORTH-WEST PRELIMINARY RENDERING



NORTH-EAST PRELIMINARY RENDERING



SOUTH PRELIMINARY RENDERING

EXT. ELEVATION FINISH SCHEDULE:

ACM-1		ALUMINUM COMPOSITE METAL	TO MATCH P-3
ACM-2		ALUMINUM COMPOSITE METAL	SHERWIN WILLIAMS LIGHT BROWN 6348
BR-1		BRICK	TBD
MS-1		METAL	SHERWIN WILLIAMS LIGHT BROWN 6348. BACKGROUND: SHERWIN WILLIAMS BROWN 6342
CLAD-1		CLADDING (WOOD)	TBD
TR-1		NICHIA OPEN OUTSIDE CORNER	BLACK MATTE
CLAD-2		CLADDING (CONCRETE)	GRAY
EIFS-1		NICHIA FIBER CEMENT	TO MATCH P-1
EIFS-2		NICHIA FIBER CEMENT	TO MATCH P-2
ST-1		STUCCO	WHITE OR GRAY. MATCH PAINT COLOR DEPENDING ON LOCATION
P-1		PAINT	BM 2111-50 STONE HARBOR
P-2		PAINT	BM 2111-40 TAOS TAUPE
P-3		PAINT	2133-10 ONYX SEMI-GLOSS
SFS-1		STOREFRONT SYSTEM	BLACK MATTE

PROJECT # 5215

BK TO BK SIZZLE

PROPOSED EXTERIOR RENDERINGS

BURGER KING RESTAURANT

741 STONY POINT ROAD

SANTA ROSA, CA 95407

PROFESSIONAL SEAL

DRAWN BY:

DATE:

CHECKED BY:

DATE:

NO.

DATE

REVISION

2023.02.07

PRELIMINARY SITE PLAN

BURGER KING CORP.

GHAI MANAGEMENT

SERVICES, INC.

SUNNY GHAI, PRESIDENT

25 E. Airway Blvd.

Livermore CA 94551

Office Tel: (510) 573 5905

brandi j. yamamoto

architect

760.977.9128

1228 Avenida Amistad

San Marcos, CA 92069

brandy@bjarch.com

www.bjarch.com

DATE:

3.23.2023

BLJ PROJECT # 2303

C:\Users\b_yam\OneDrive\BJY Arch\Projects\2023\23-03 Ghai BK5215 Stony Pt\Drawings\Design Review\5215 A4 Proposed Exterior Elevations.dwg, 4/2/2023 2:03:36 PM, DWG To PDF.pc3



SCALE: $1/4" = 1'-0"$

PROJECT #:	5215	BK TO BK SIZZLE
------------	------	-----------------

BURGER KING RESTAURANT
741 STONY POINT ROAD
SANTA ROSA, CA 95407

PROPOSED BUILDING SECTIONS

A5

PROFESSIONAL SEAL

brandy j. yamamoto
architect
760.977.9128
1228 Avenida Amistad
San Marcos, CA 92069
brandy@bjyarch.com
www.bjyarch.com



BURGER KING CORP.
GHA! MANAGEMENT
SERVICES, INC.
SUNNY GHAI, PRESIDENT
25 E. Airway Blvd.
Livermore CA 94551
Office Tel: (510) 573 5905



DRAWN BY:		CHECKED BY:	
NO	DATE	REVISION	
	2023.02.07	PRELIMINARY SITE PLAN	

DATE:

PLOT DATE: 3.23.2023

BJY PROJECT #: 23.03

