



St. Joseph Health

Santa Rosa Memorial

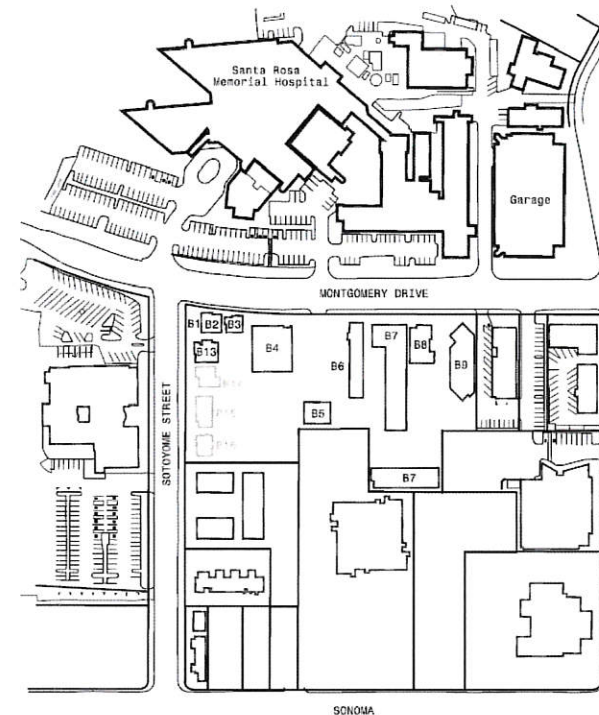

Blq	Address	Parcel #
B1	1102 Montgomery Dr.	009-172-001
B2	1102 Montgomery Dr.	009-172-002
B3	1110 Montgomery Dr.	009-172-003
B4	1120 Montgomery Dr.	009-172-014
B5	1144 Montgomery Dr.	009-172-022
B6	1150 Montgomery Dr.	009-172-019
B7	1154 Montgomery Dr.	014-081-023
B8	1166 Montgomery Dr.	014-081-003
B9	1170 Montgomery Dr.	014-081-004
B13	122 Sotoyome St.	009-172-004
B14	118 Sotoyome St.	009-172-005
B15	114 Sotoyome St.	009-172-006
B16	110 Sotoyome St.	009-172-007

PROJECT SITE

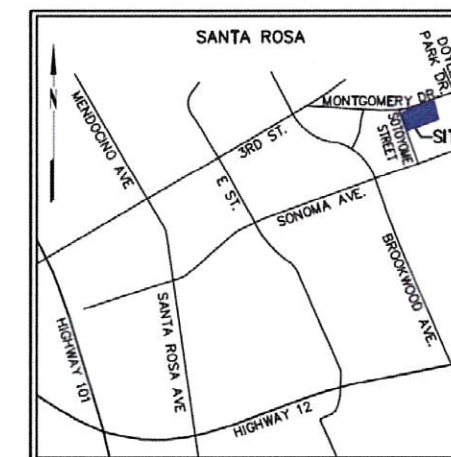

VICINITY MAP
NOT TO SCALE

PLANNING & ECONOMIC
DEVELOPMENT DEPARTMENT

JAN 04 2017

CITY OF SANTA ROSA
Santa Rosa, CA

PROJECT NUMBER		
152738.04		
DRAWN BY		
CW		
DATE		
REVISIONS		
<u>REV</u>	<u>DESCRIPTION</u>	<u>DATE</u>
	PRE-APPLICATION - NEIGHBORHOOD MEETING	11/15/16
	PRE-APPLICATION - PLANNING & ECONOMIC DEVELOPMENT	12/15/16
	CONCEPT DESIGN REVIEW APPLICATION	12/15/16



BOULDER
ASSOCIATES

ARCHITECTS

Boulder Associates, Inc.
Architecture + Interior Design
5 Third Street, Suite 1200
San Francisco, California 94103
415.796.6720 F 415.796.6721
www.boulderassociates.com

PROJECT
SANTA ROSA
MOB & PARKING
STRUCTURE

ADDRESS
CORNER OF MONTGOMERY
DR. & SOTOYOME ST.
SANTA ROSA, CA 95405

SHEET TITLE
SITE ANALYSIS

SHEET NUMBER

A1.0

PROJECT NUMBER 152738.04		
DRAWN BY CW		
DATE		
REVISIONS		
#	DESCRIPTION	DATE
1	PRE-APPLICATION - NEIGHBORHOOD MEETING	11/15/16
2	PRE-APPLICATION - PLANNING & ECONOMIC DEVELOPMENT	12/15/16
3	CONCEPT DESIGN REVIEW APPLICATION	12/15/16



BOULDER ASSOCIATES
ARCHITECTS

Boulder Associates, Inc.
Architecture + Interior Design
1426 Pearl Street, Suite 300
Boulder, Colorado 80302
303.499.7795
www.boulderassociates.com


PROJECT
SANTA ROSA MOB & PARKING STRUCTURE

ADDRESS
CORNER OF MONTGOMERY DR. & SOTOYOME ST.
SANTA ROSA, CA 95405

SHEET TITLE
EXTERIOR ELEVATIONS

SHEET NUMBER


A3.1

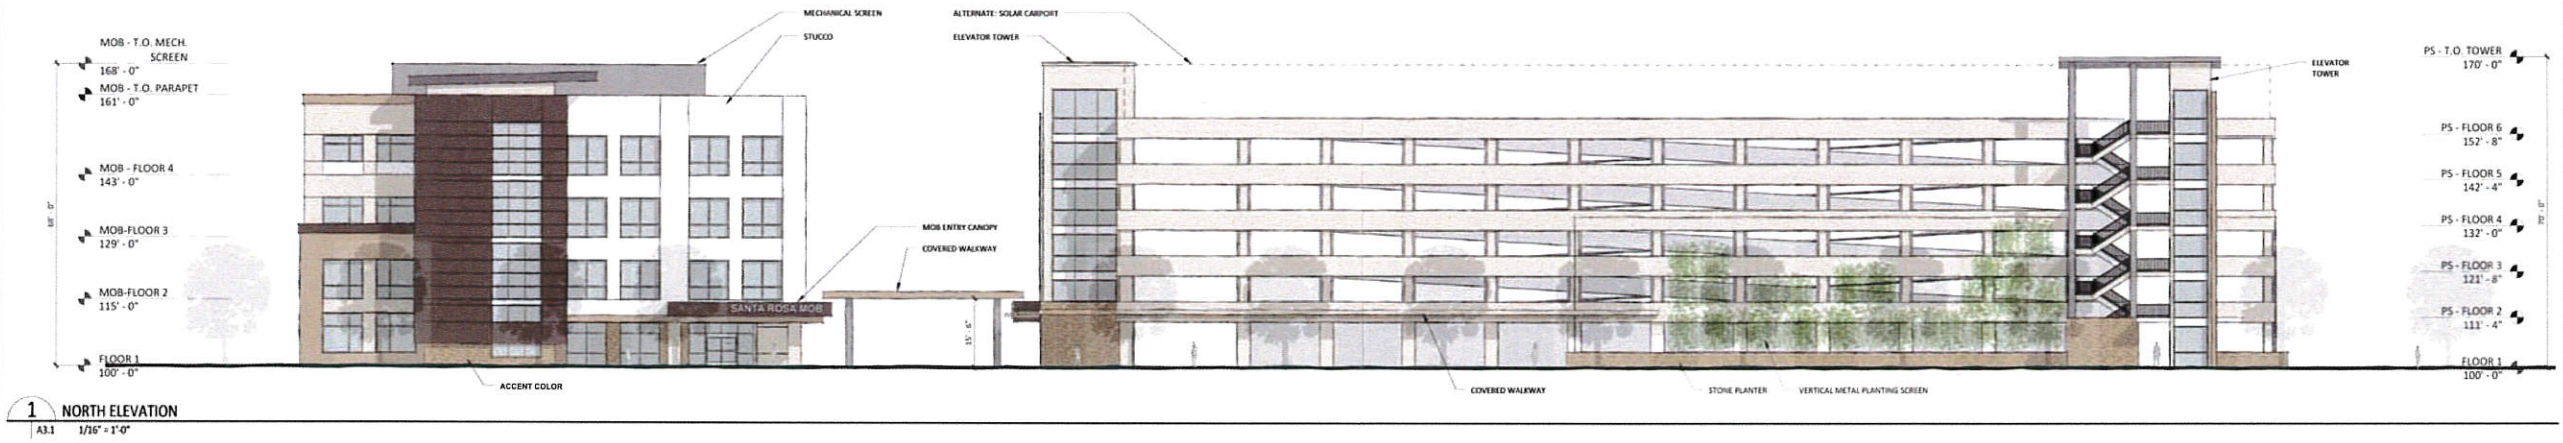


1 NORTH ELEVATION
A3.1 1/16" = 1'-0"



2 MOB - WEST ELEVATION
A2.2 A3.1 1/16" = 1'-0"

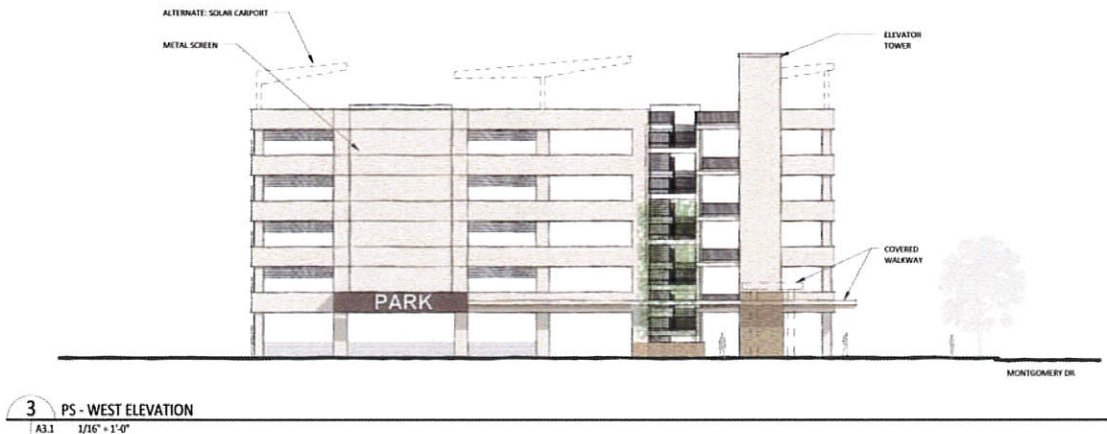


3 PS - WEST ELEVATION
A3.1 1/16" = 1'-0"

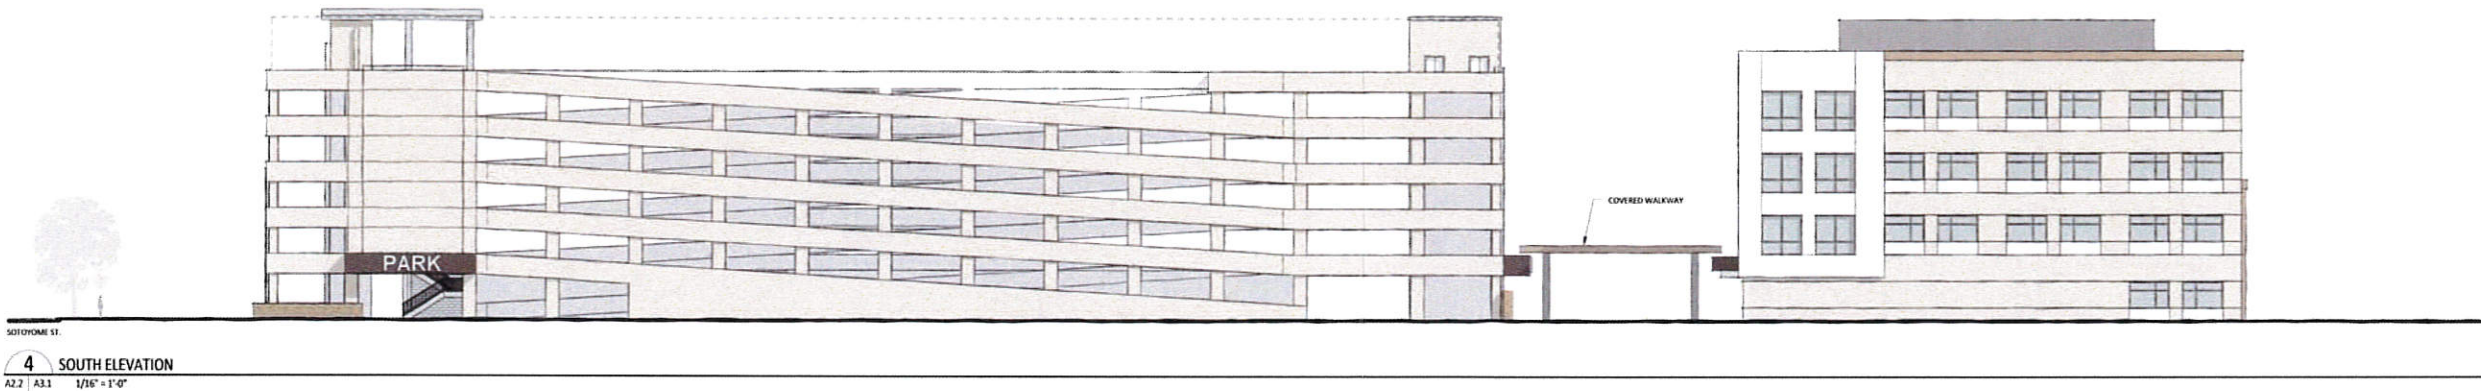

4 SOUTH ELEVATION
A2.2 A3.1 1/16" = 1'-0"



5 MOB - EAST ELEVATION
A2.2 A3.1 1/16" = 1'-0"

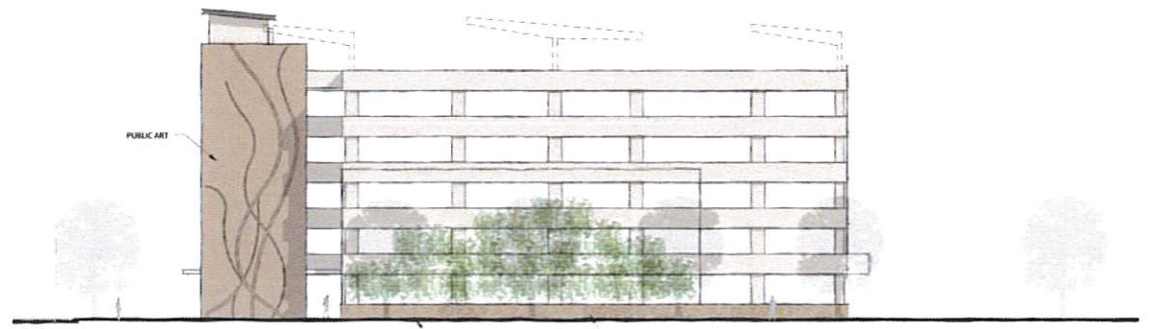

6 PS - EAST ELEVATION
A3.1 1/16" = 1'-0"

C:\projects\152738\152738.dwg - SANTA ROSA MOB - A110 CENTRAL - 04/15/16
12/15/2016 1:46:02 PM
TTL: 2016/12/15