South Elevation

(5) East Elevation

P.O. BOX 1678 SANTA ROSA, CA 95402

OCT 0 3 2016

DEPARTMENT OF COMMUNITY DEVELOPMENT



North Elevation

2 West Elevation

(4) North Fence Line

(6) Typical Site Landscaping

LINEA³

Peter Petruzzi

A.I.A. N.C.A.R.B.

1165 Francisco No. 7

Son Francisco, Colif.

4 1 5 - 6 7 4 - 8 0 3 9

REVISION

Duke Capital Investors LLC 2835 Duke Court Santa Rosa, Calif.

DESCRIPTION:

Photographs

JOB NUMBER: 16-070 DRAWN BY: PP SCALE: 1/8"=1'-0"

A1.0

DATE: 9.16.16

OTICE: 4 -- Land of the



(1) Vicinity Map



Duke Capital Investors LLC 2835 Duke Court Santa Rosa, Calif.

DESCRIPTION:

Vicinity Map


JOB NUMBER: 16-070 DRAWN BY: PP SCALE: Graphic

A1.2

DATE: 8.27.16

JOB NUMBER: 16-070 DRAWN BY: PP SCALE: Graphic


DATE: 8.27.16

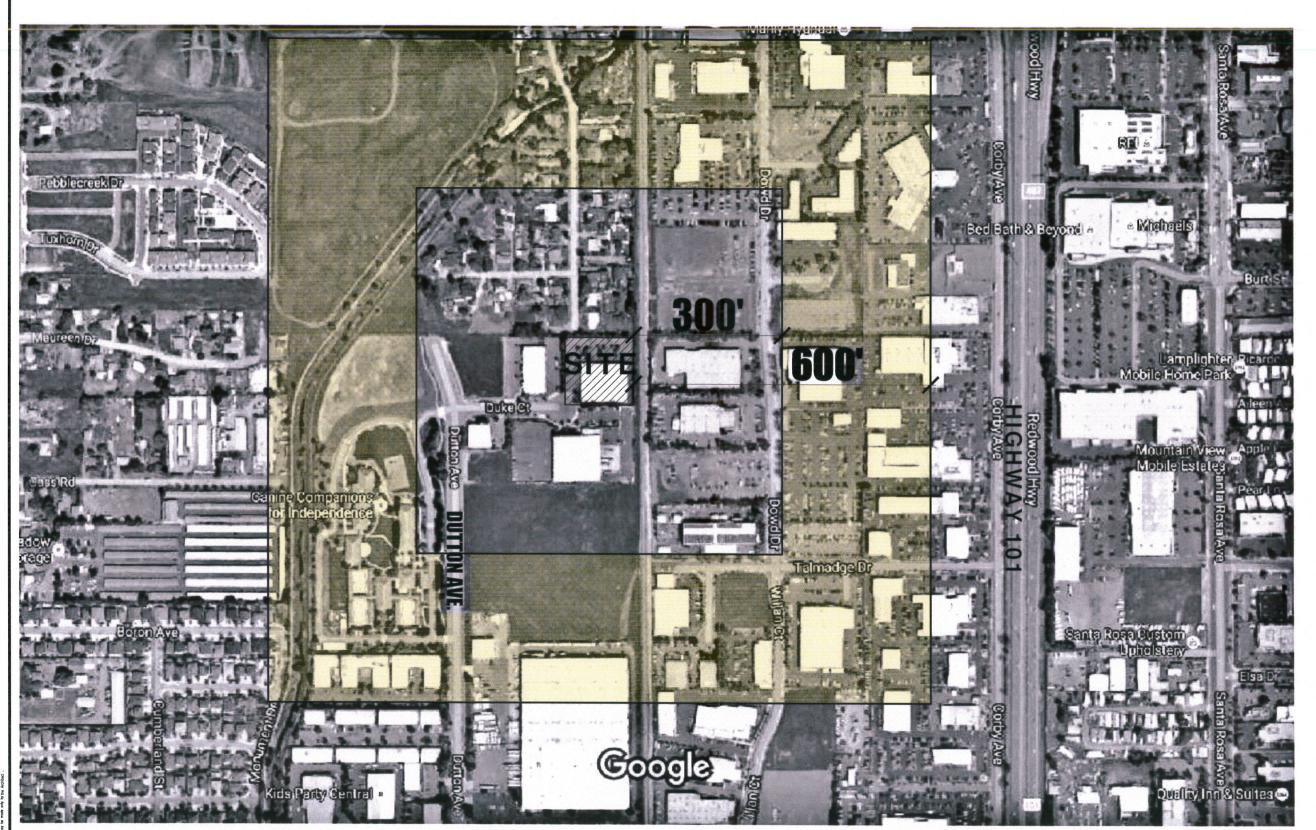


Imagery ©2016 Google, Map data ©2016 Google

200 ft


Context Map- with 600' radius

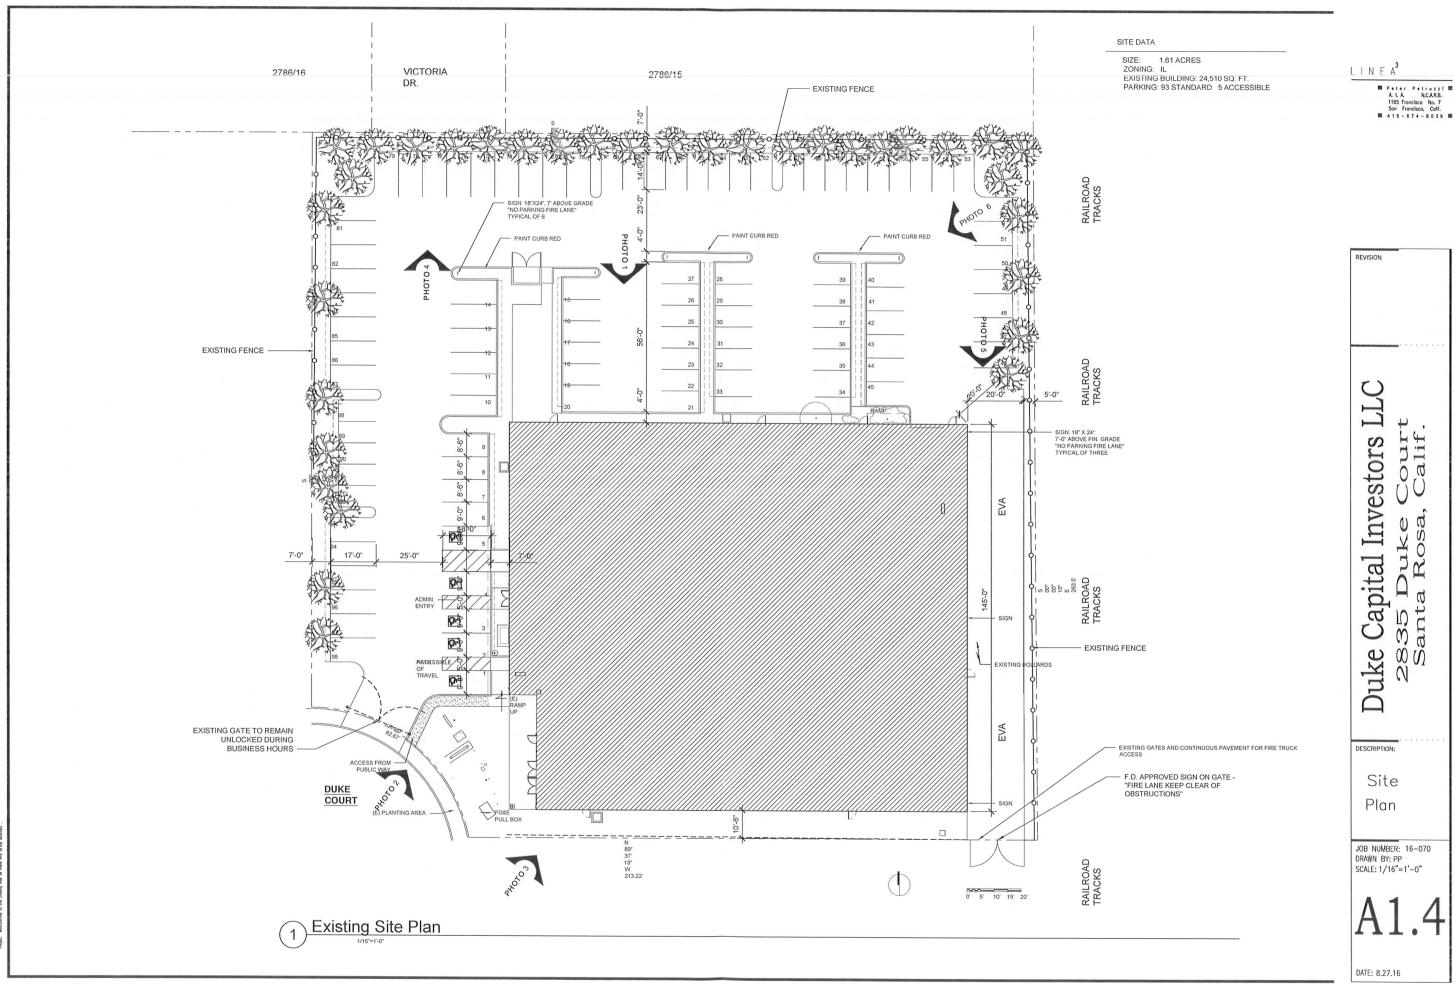

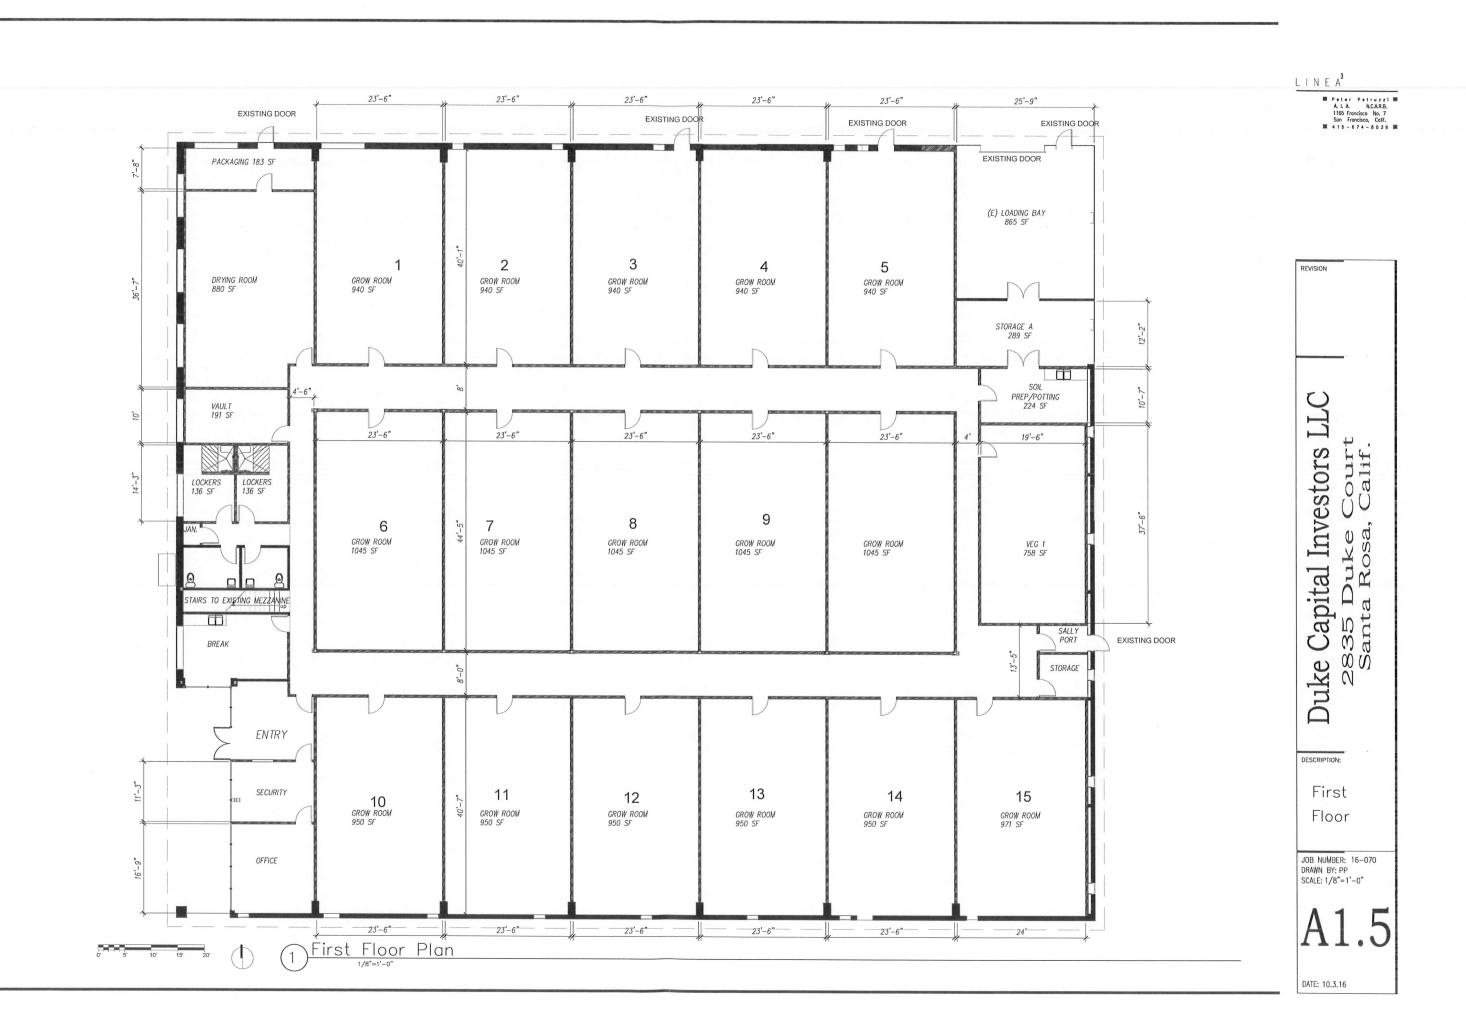

this Drawing is the property of the Architect and may be used only for this

OTICE: As an instrument of service, this Drawing is the property of the Project. Monthodison to this Drawing may be made only by the

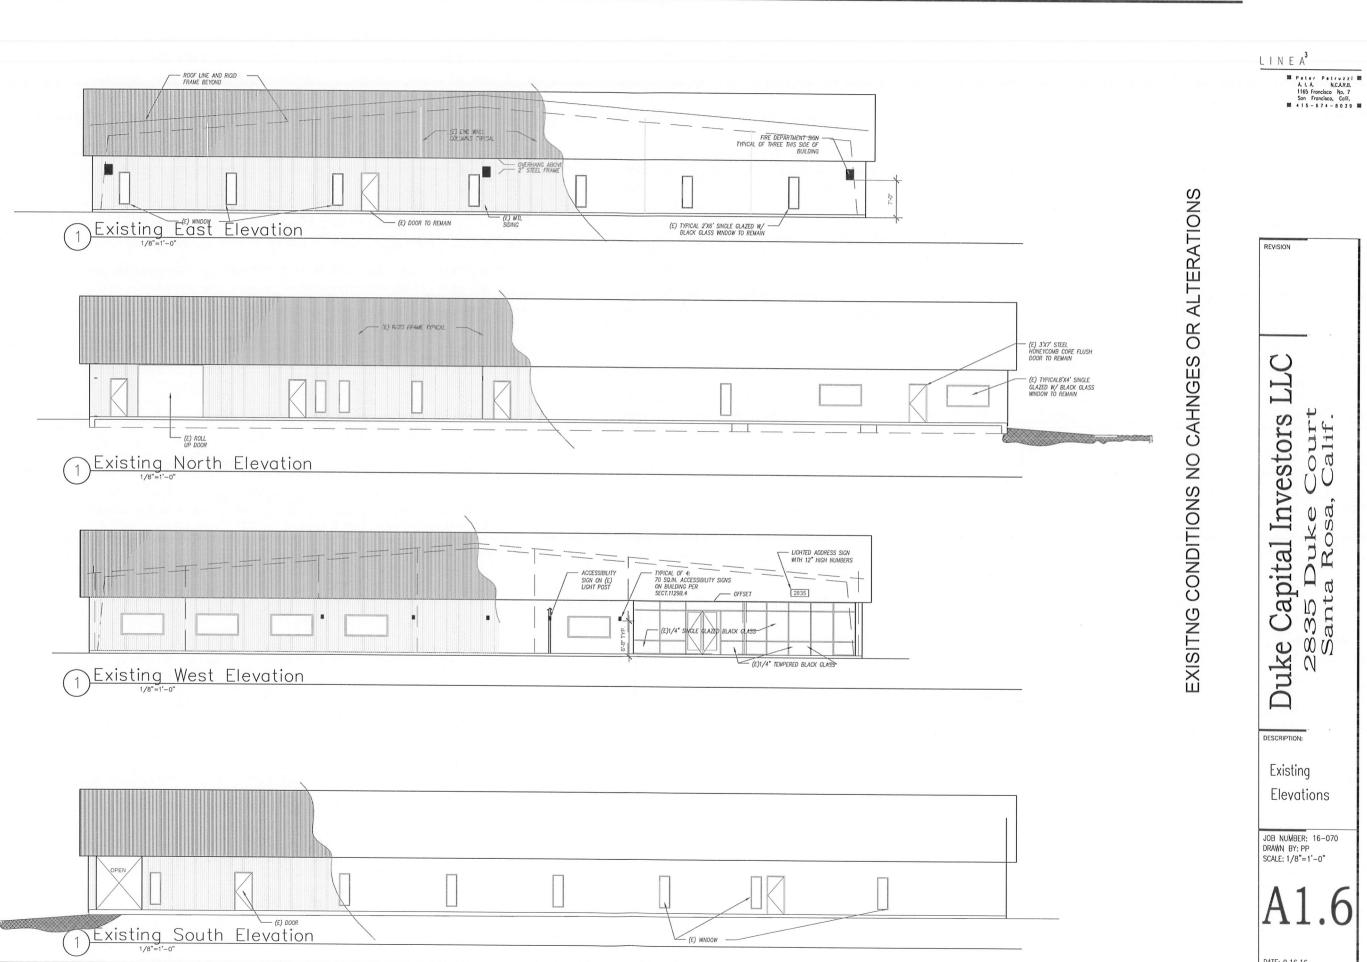

DATE: 9.16.16