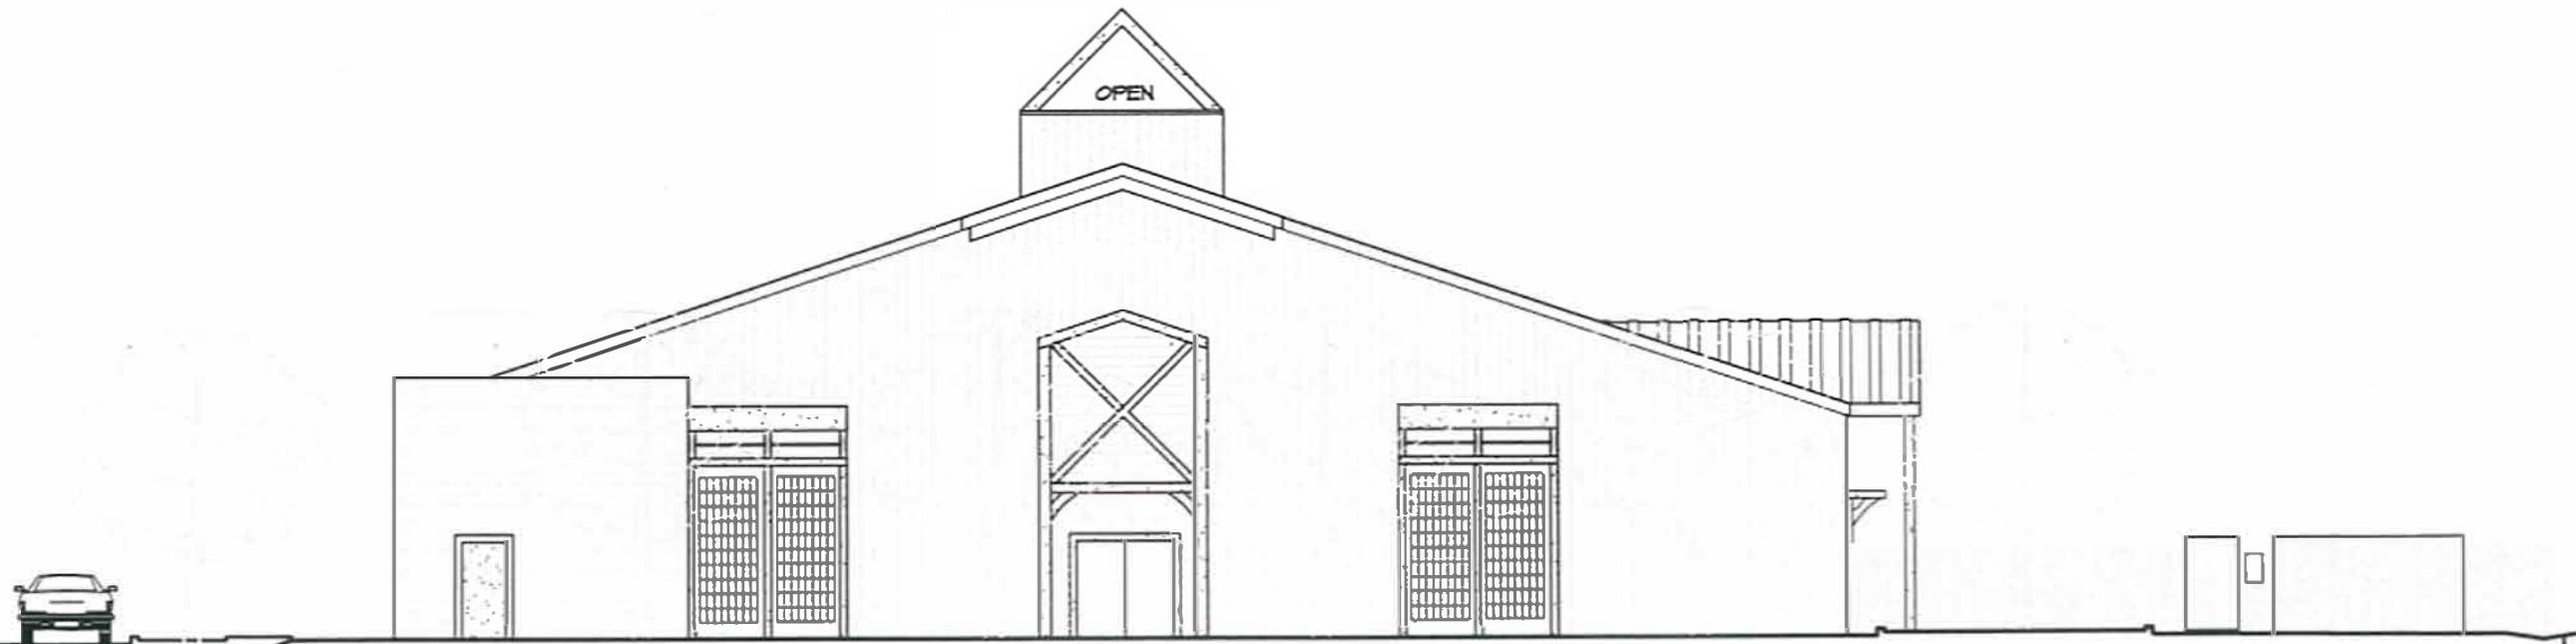


VICINITY MAP

EMERALD ALLIANCE CULTIVATION

2875 SEBASTOPOL ROAD, SANTA ROSA

THIS PROJECT

**SHEET INDEX****SCHEDULE OF DRAWINGS****ARCHITECTURAL DRAWINGS (AVILA-BUNCH ARCHITECTS, INC.)**

- A01 COVER SHEET, PROJECT INFORMATION
 - A1 ARCHITECTURAL SITE PLAN
 - A2 UPPER & LOWER FLOOR PLAN
 - A3 ELEVATIONS & REZP PLAN
 - A4 BUILDING SECTIONS AND ROOF PLA
- CIVIL DRAWINGS (NORTH COAST ENGINEERS)**
- C1 EXISTING SITE PLAN
 - C2 DEMOLITION PLAN
 - C3 IMPROVEMENTS PLAN
 - C4 LANDSCAPE DESIGN
 - C5 PLANTING PLAN
 - D DETAILS AND WATER CALCULATIONS

DATE 4 • 17

NOTES

Russell W. Bunch - architect
Rohnert Park, California 94928**PROJECT PARTICIPANTS**

OWNER
EMERALD ALLIANCE GROUP
71 ESTATE AVE, LAMARSH, CA 94548
CONTACT: KAREN KEELER
408 320-0000

STRUCTURAL ENGINEER
BALCEBAK DESIGN
101 RED TAIL ROAD
HELMETTSON, CA 95446
CONTACT: TED RODRIGUEZ
707/

ARCHITECT
AVILA-BUNCH ARCHITECTS INC.
5850 COMMERCE BLVD., SUITE 100
ROHNERT PARK, CA 94928
PHONE 408-585-2499 FAX 408-585-2499
CONTACT: MERLE AVILA

LANDSCAPE ARCHITECT
BALCEBAK DESIGN
400 BEAVER STREET
SANTA ROSA, CA 95404
PHONE 707-542-4244
CONTACT: SAETY BALCEBAK

DATE PRINTED
DATE CHECKED

DESIGN FOR EMERALD ALLIANCE CULTIVATION
2875 SEBASTOPOL ROAD, SANTA ROSA

SHEET NO A01


JOB NO 16069



City of Santa Rosa

APR 05 2017

Planning & Economic
Development Department

avila • bunch architects, inc.

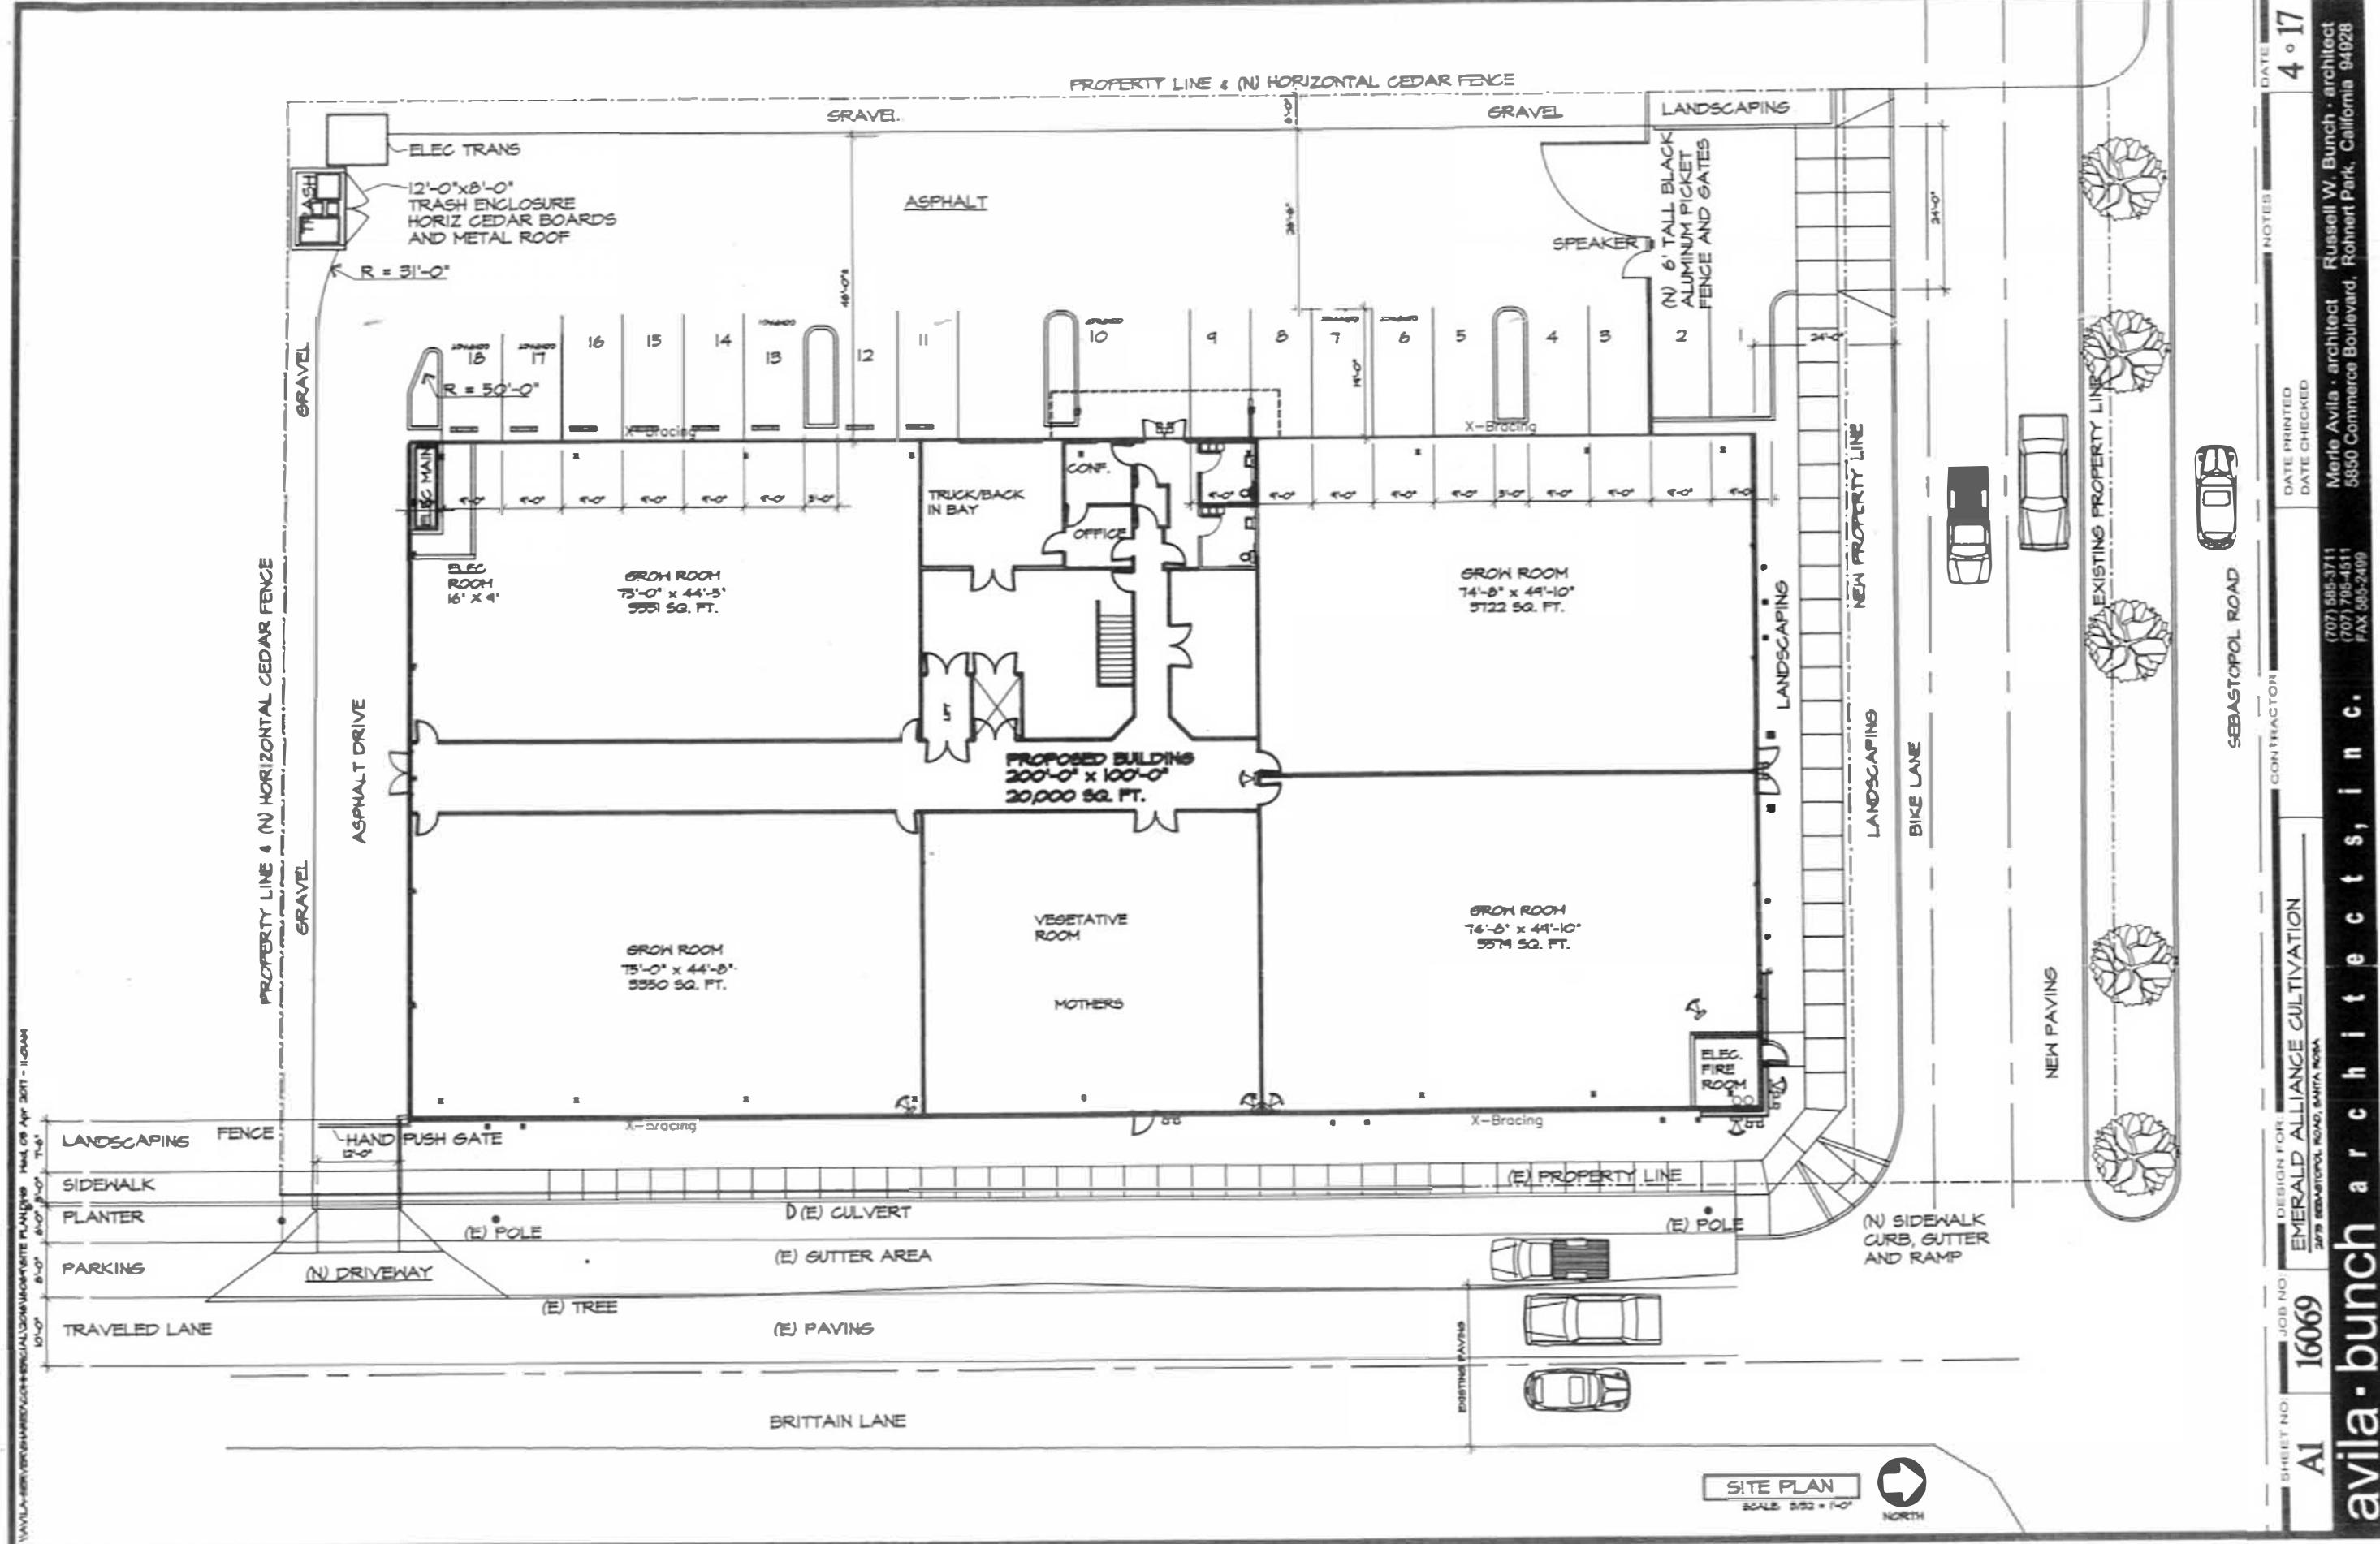


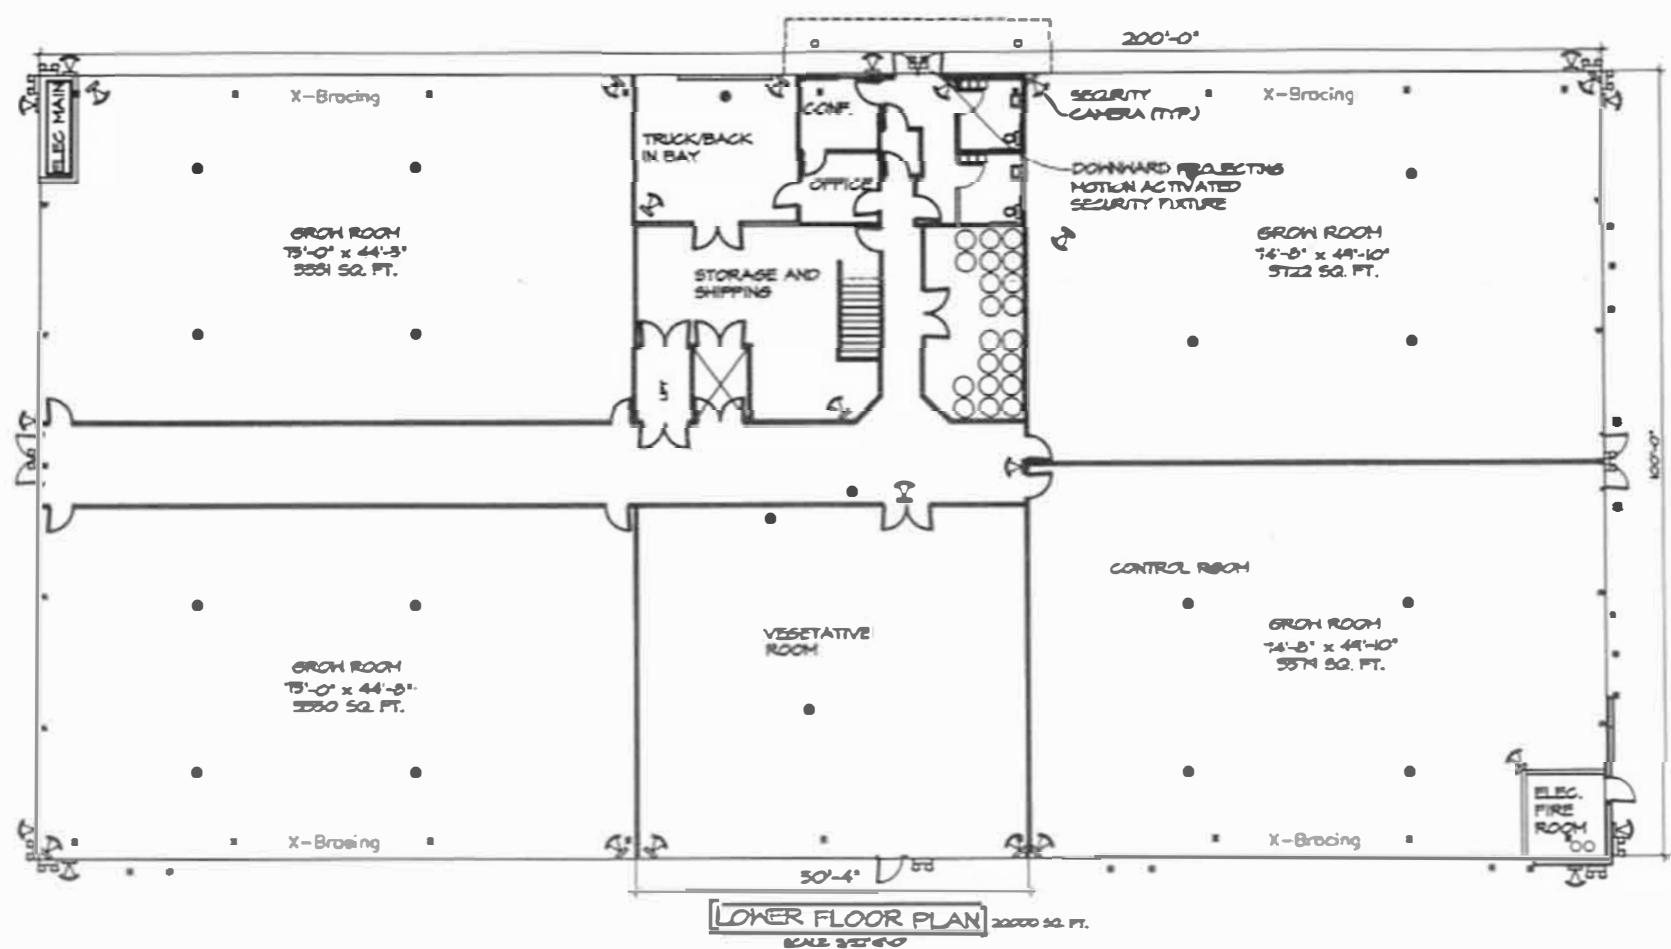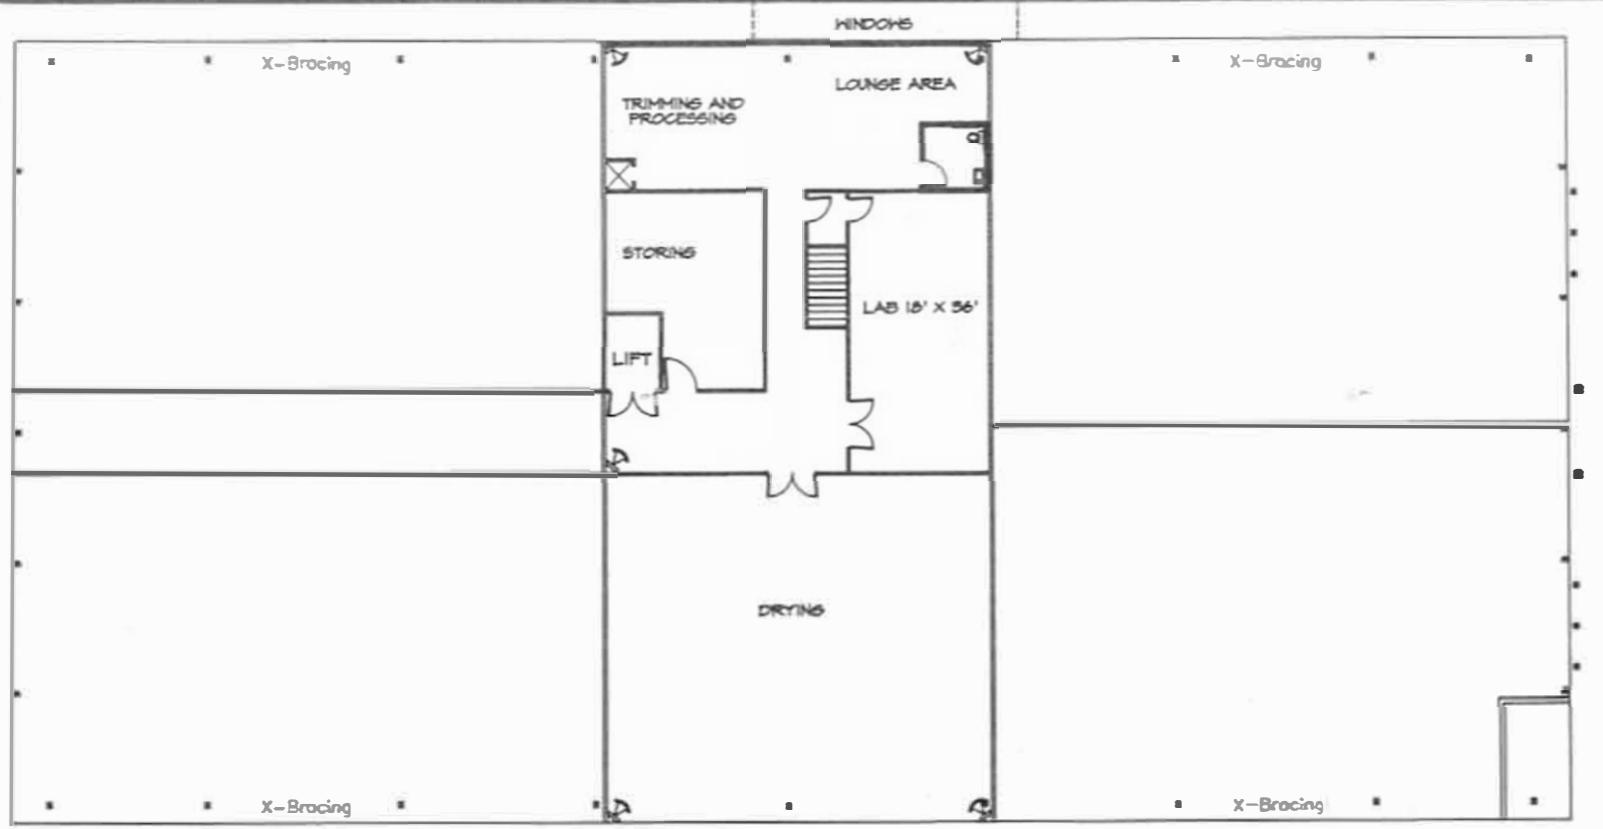


SHEET NO.	JOB NO.	DESIGN FOR
A2	16069	EMERALD ALLIANCE CULTIVATION
2619 SEABASTOPOL ROAD, SANTA ROSA		
CONTRACTOR	DATE PRINTED	DATE CHECKED
	(707) 565-3711	(707) 795-4511
	FAX 885-2499	FAX 885-2499
NOTES	DATE	
	4 • 17	

Merie Avila - architect Russell W. Bunch - architect
5850 Commerce Boulevard, Rohnert Park, California 94928




avila • bunch architecture, inc.

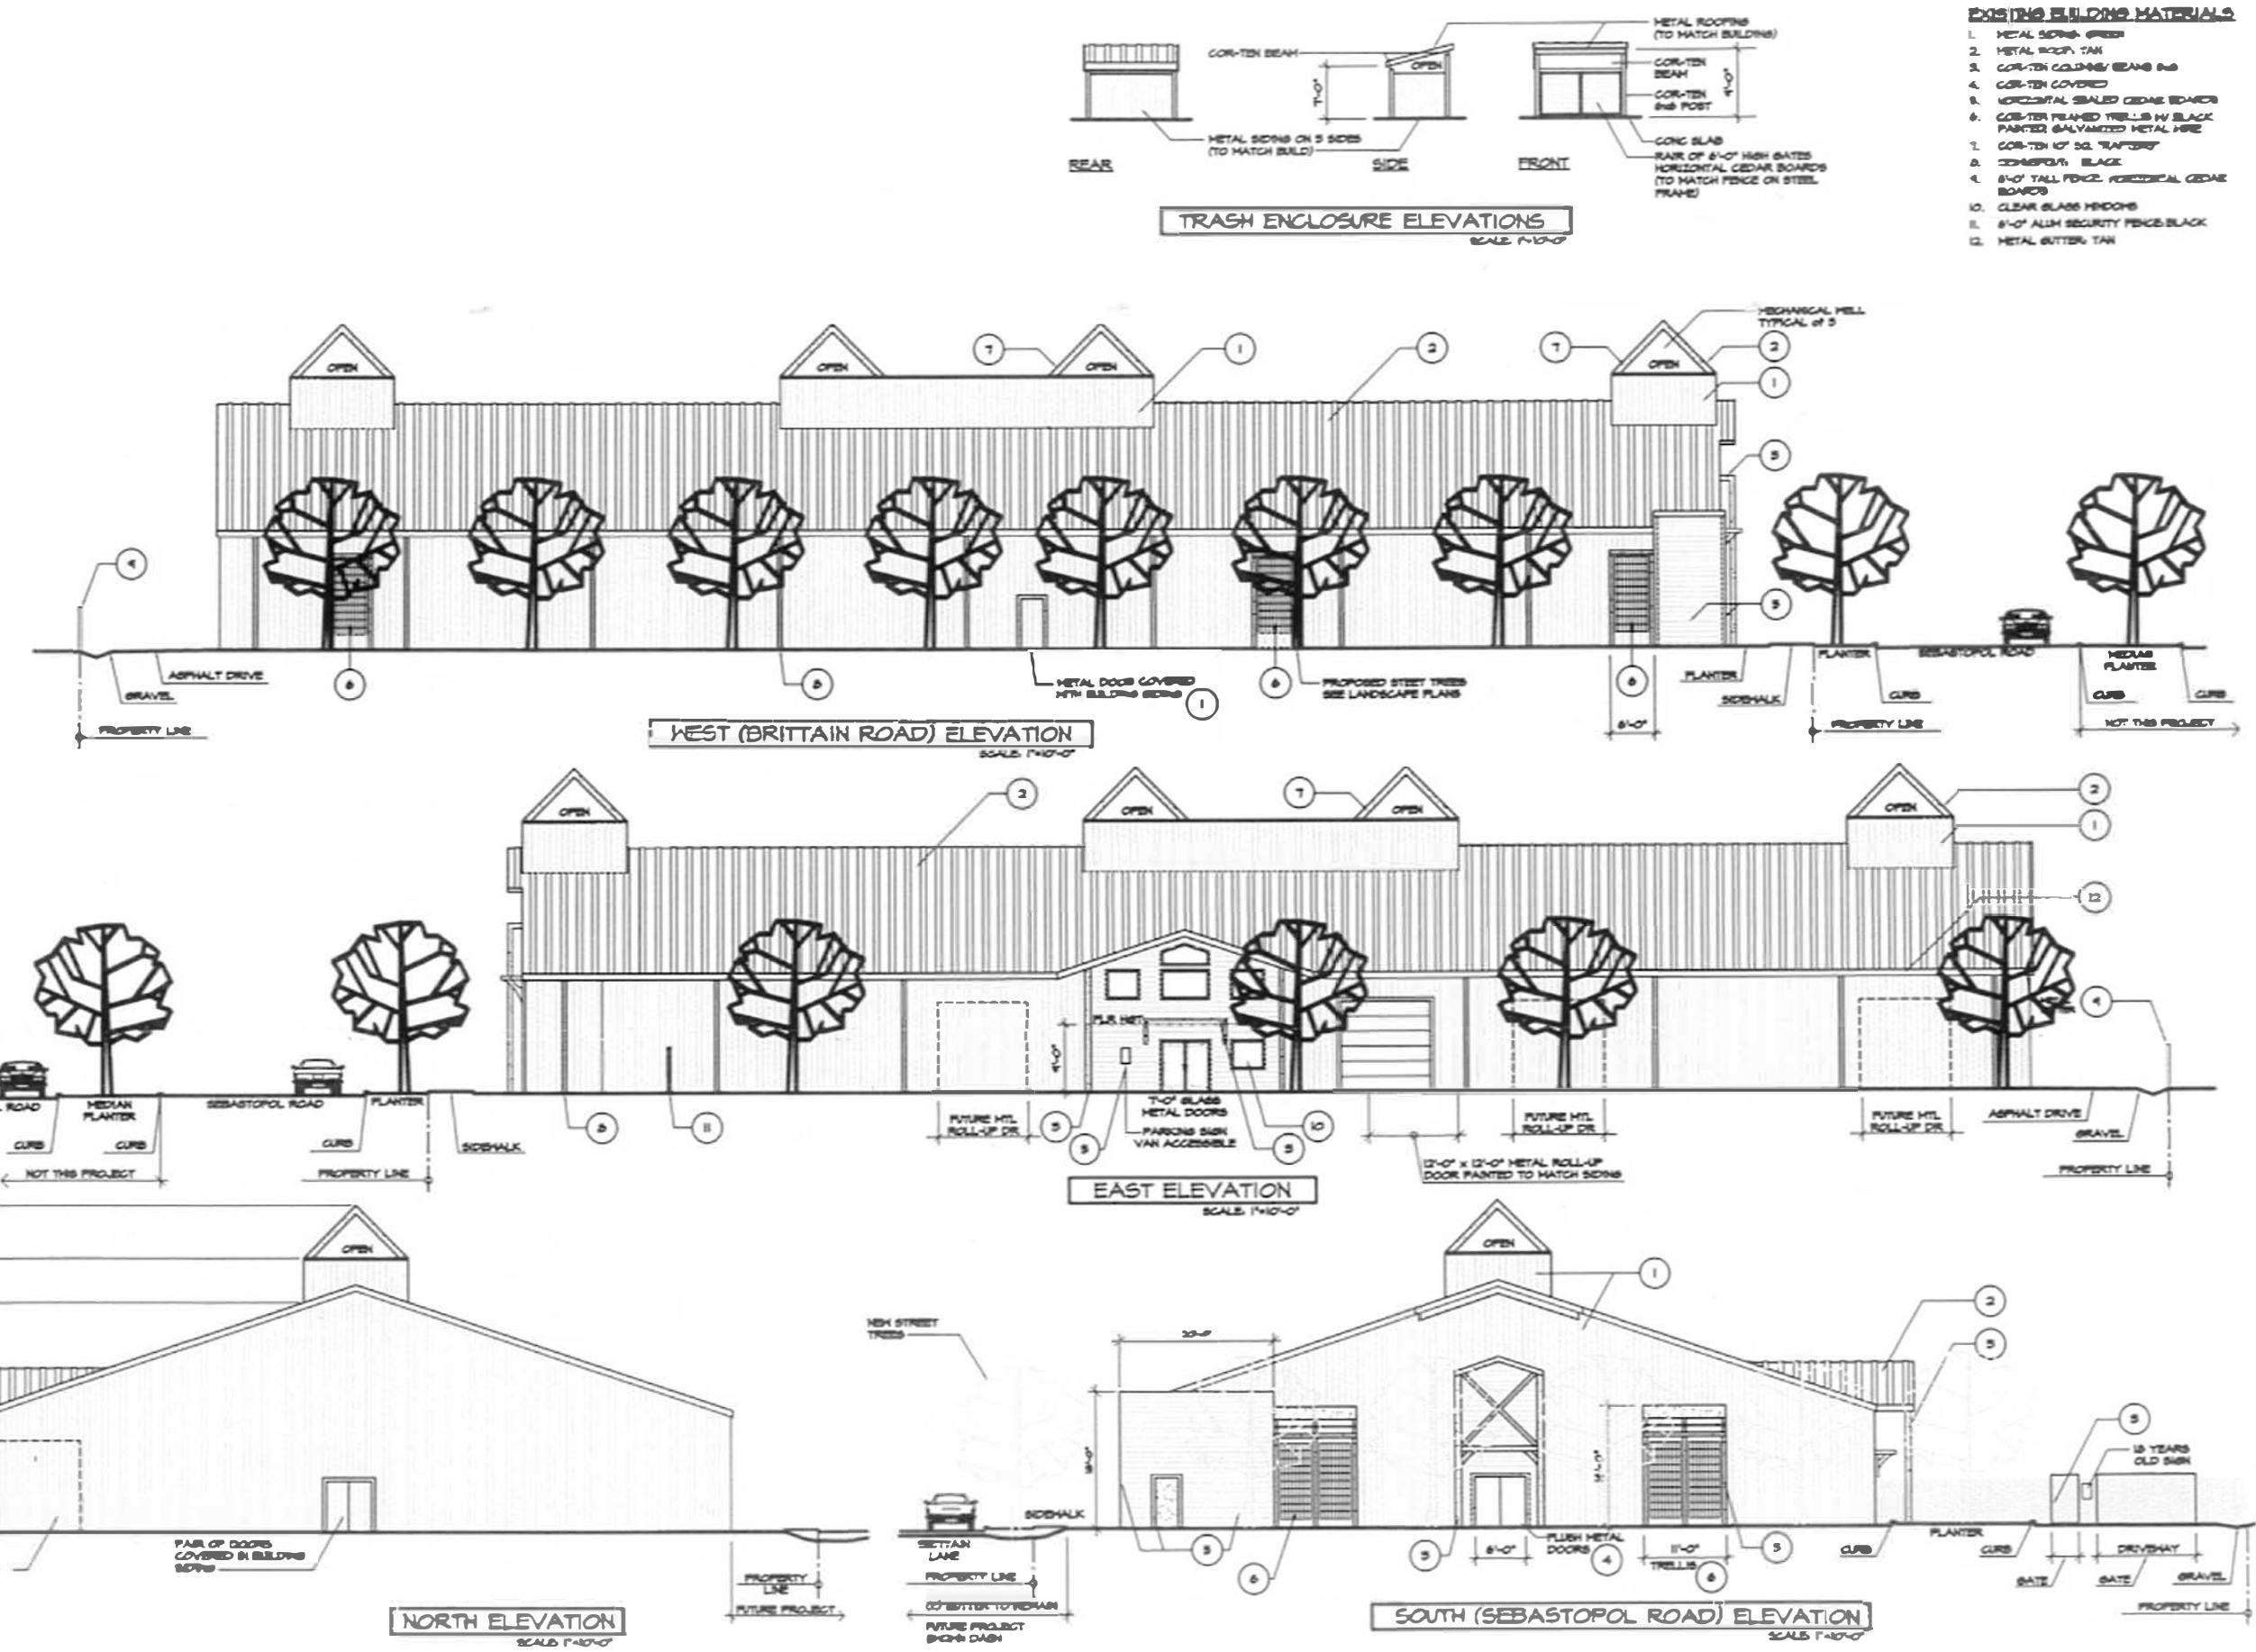


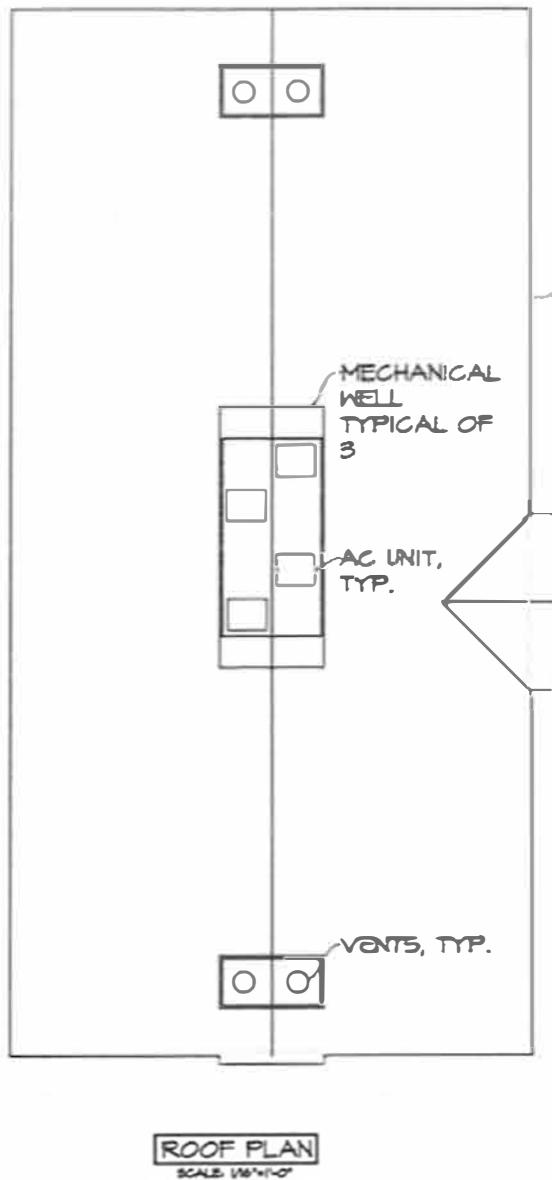

EXISTING BUILDING MATERIALS

1. ALUMINUM STOREFRONT FRAME SYSTEM, BLACK ANODIZED FINISH WITH CLEAR GLAZING
2. HIDDEN FASTENER, CORRUGATED METAL WALL PANELS, DARK GREEN
3. TERRAMAN LOST COAST REDWOOD
4. STAINED HOGG TIMBER FRAME ACCENT
5. HIDDEN FASTENER, CORRUGATED METAL ROOF PANELS, TAN

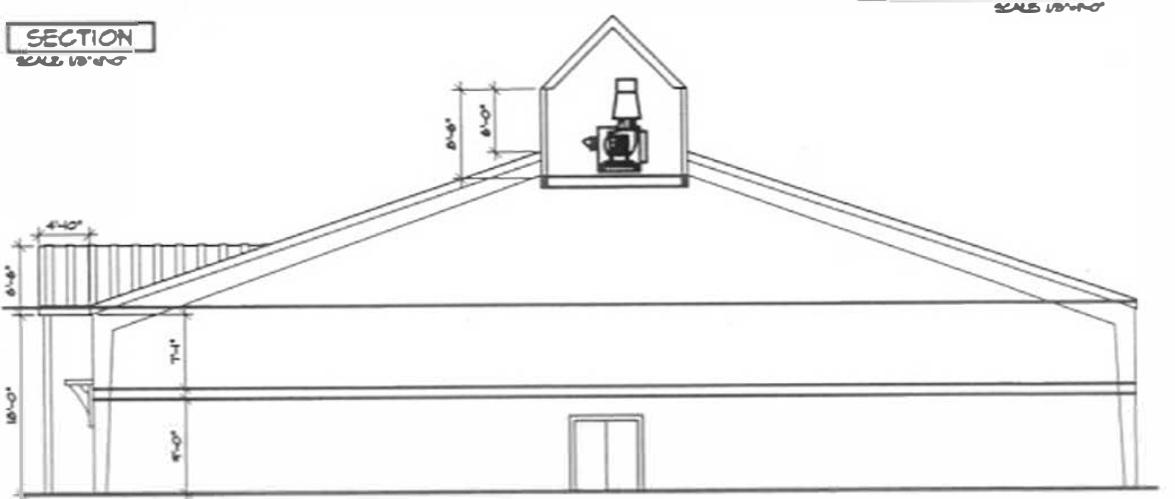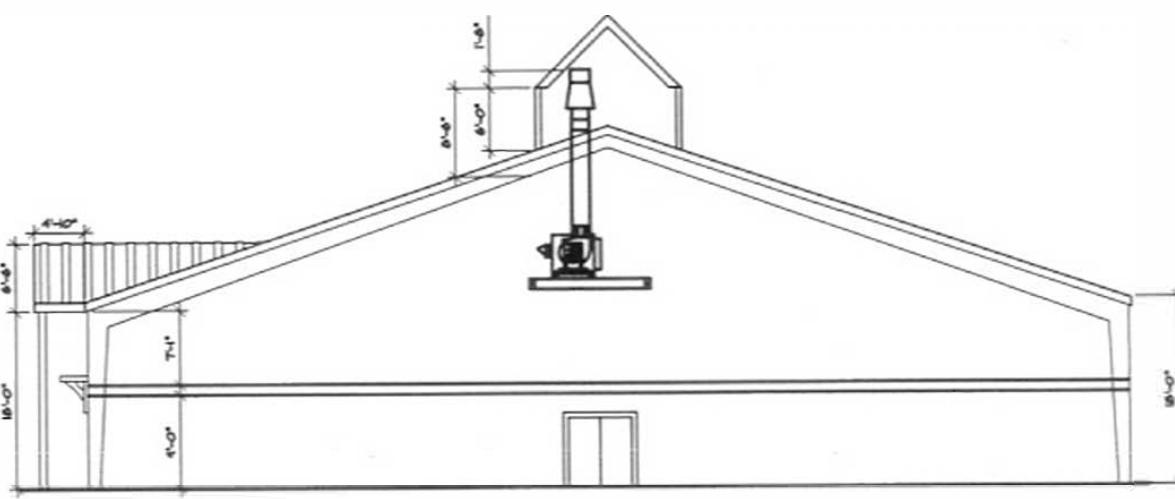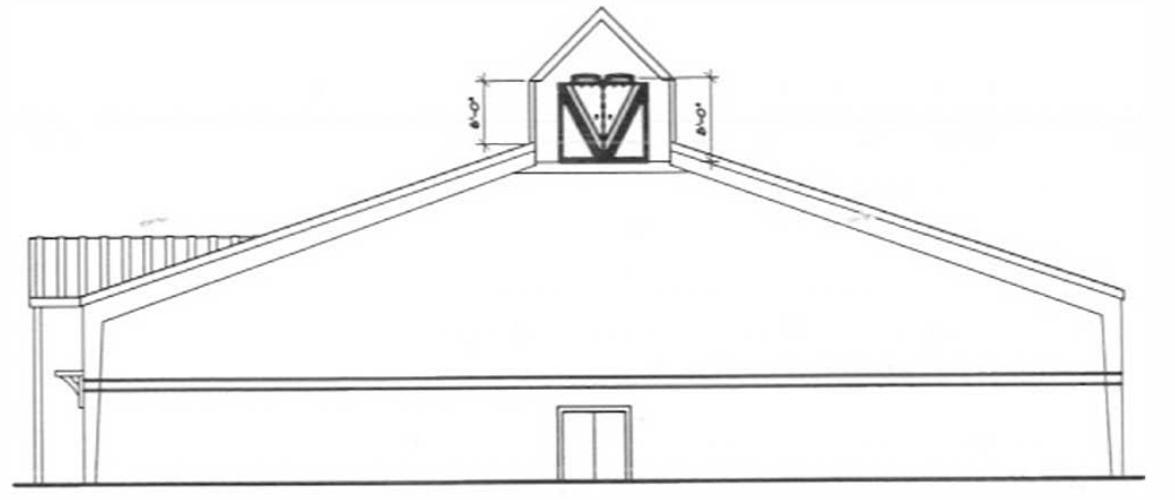

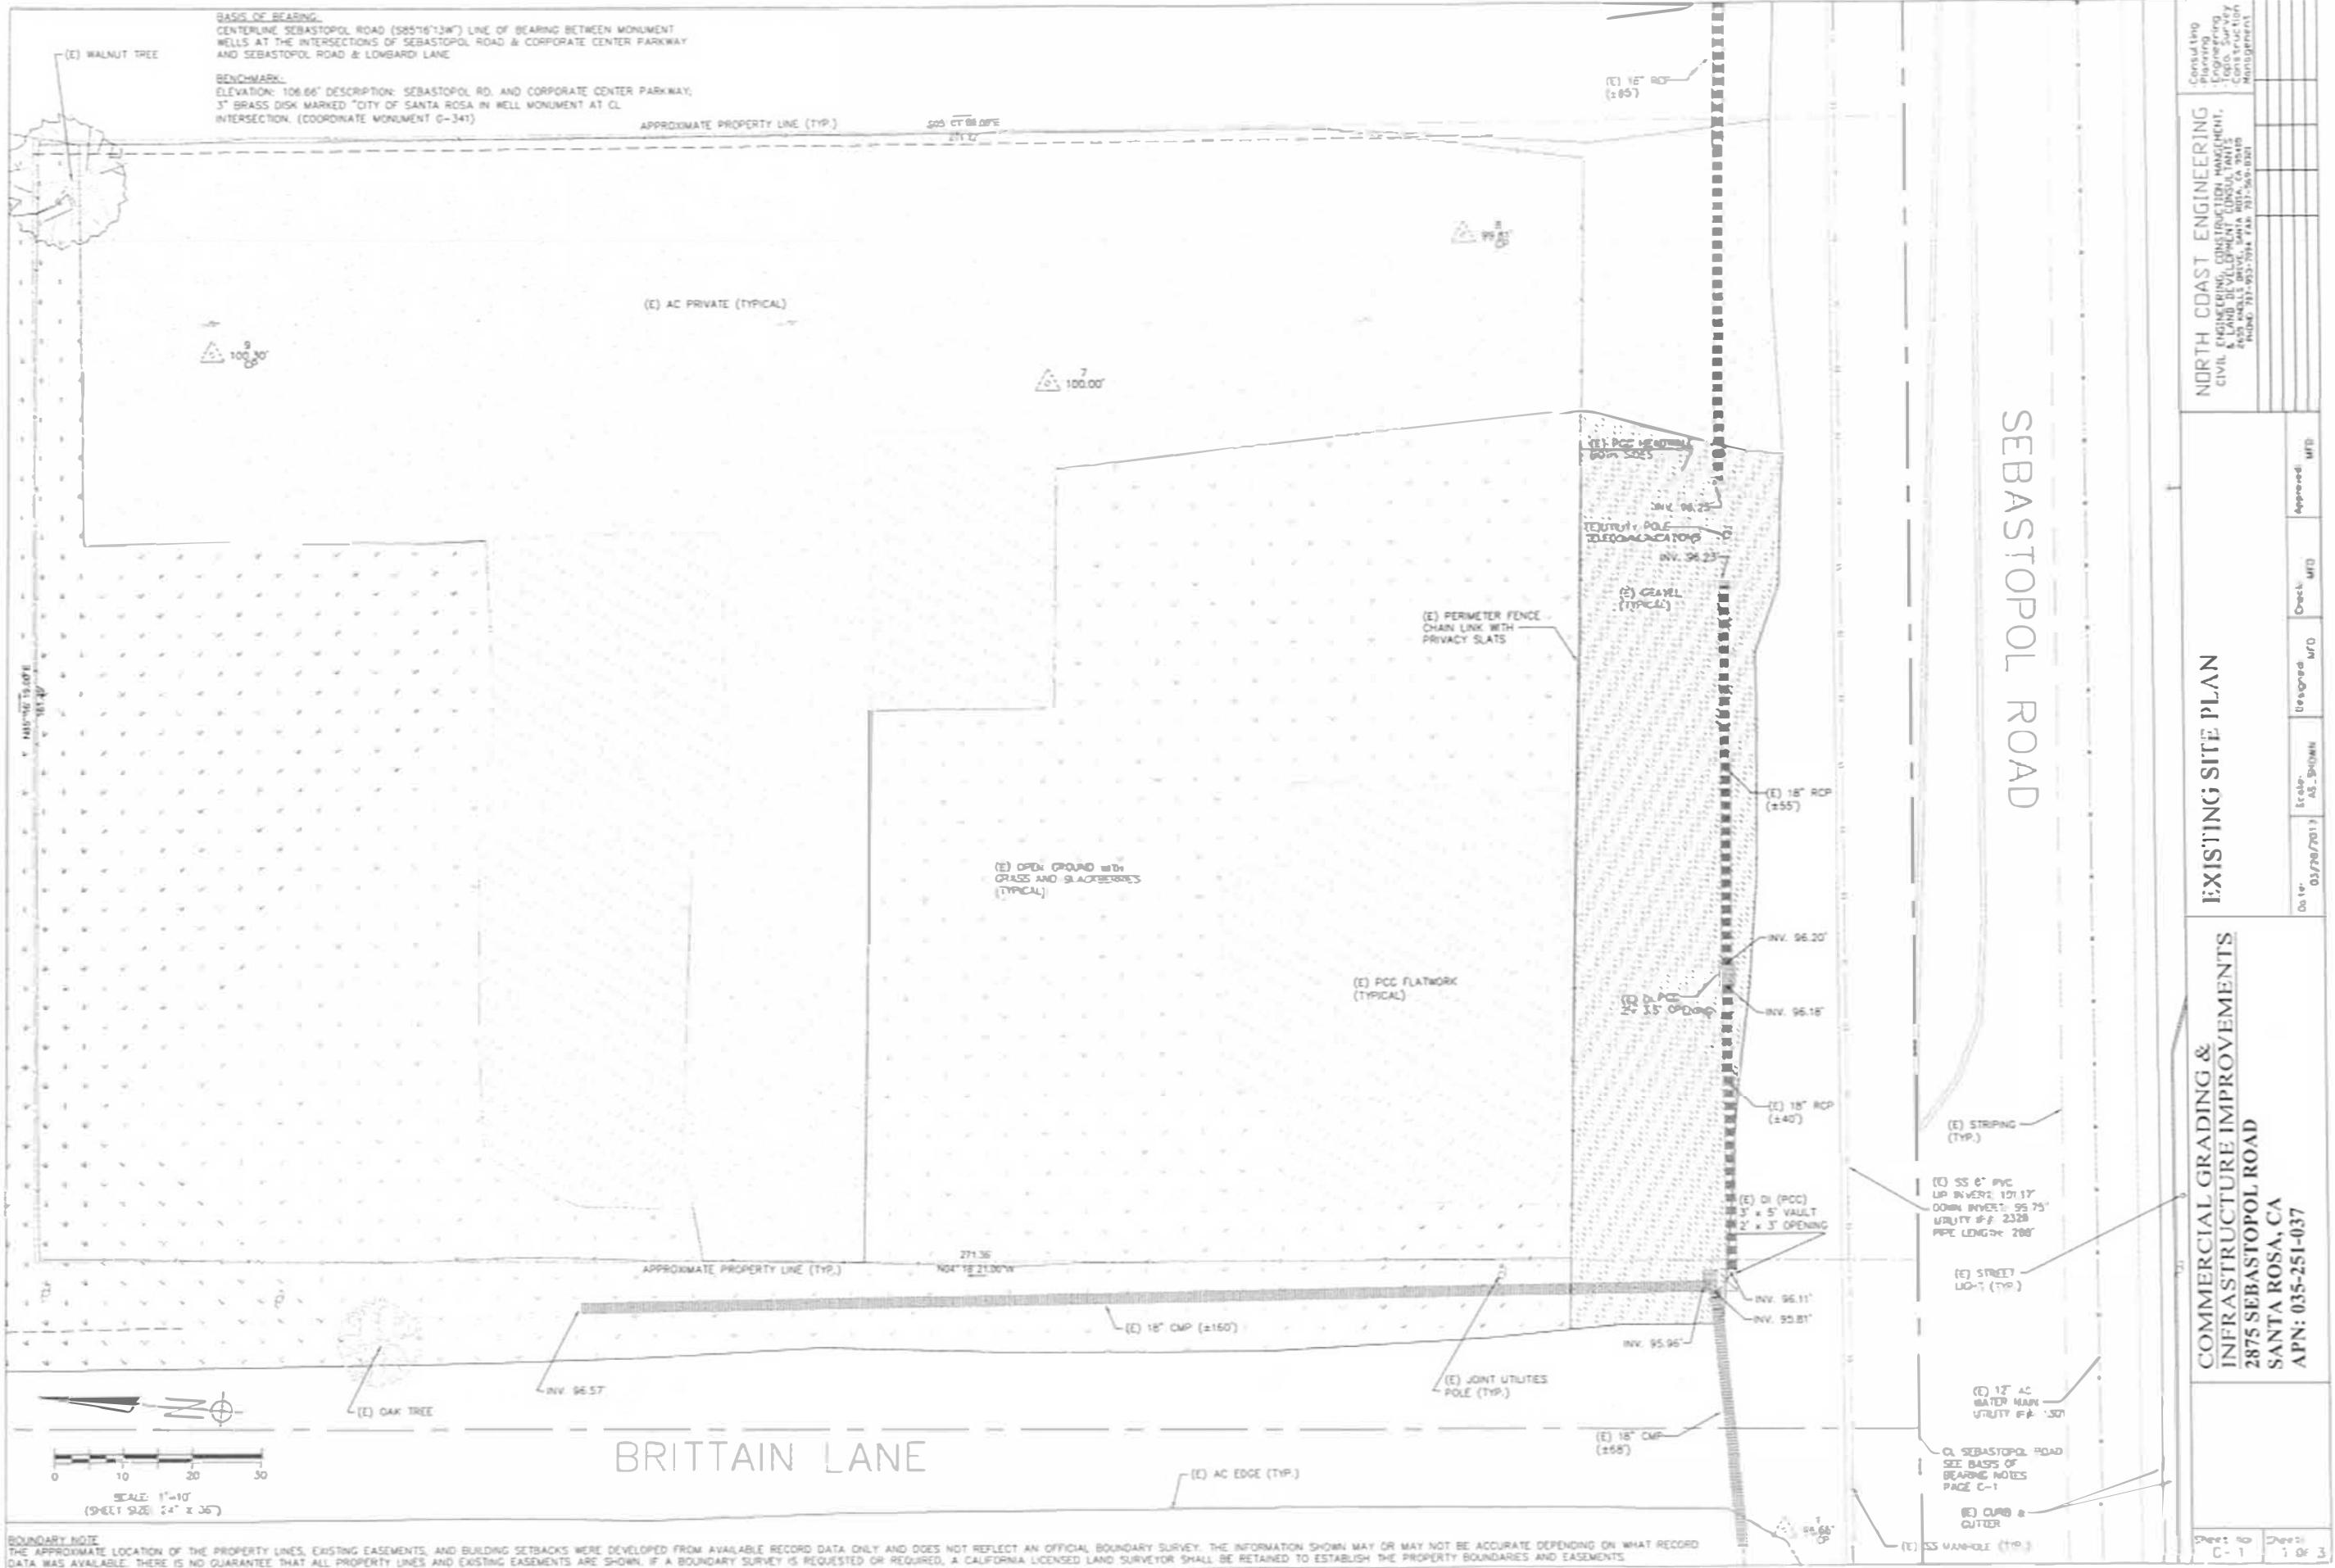


NORTH COAST ENGINEERING Consulting
CIVIL ENGINEERING, CONSTRUCTION MANAGEMENT,
LAND DEVELOPMENT, CONSULTANT'S
FACILITY DESIGN, ENVIRONMENTAL ASSESSMENT,
PHONE 707-545-6591 FAX 707-545-6588

EXISTING SITE PLAN


**COMMERCIAL GRADING &
INFRASTRUCTURE IMPROVEMENTS**
2875 SEASTOPOL ROAD
SANTA ROSA, CA
APN: 035-251-037

Sheet No: C-1 Date: 3/29/11
Page No: 1 of 3


NORTH COAST ENGINEERING Consulting
CIVIL ENGINEERING, CONSTRUCTION MANAGEMENT,
LAND DEVELOPMENT, CONSULTANT'S
FACILITY DESIGN, ENVIRONMENTAL ASSESSMENT,
PHONE 707-545-6591 FAX 707-545-6588

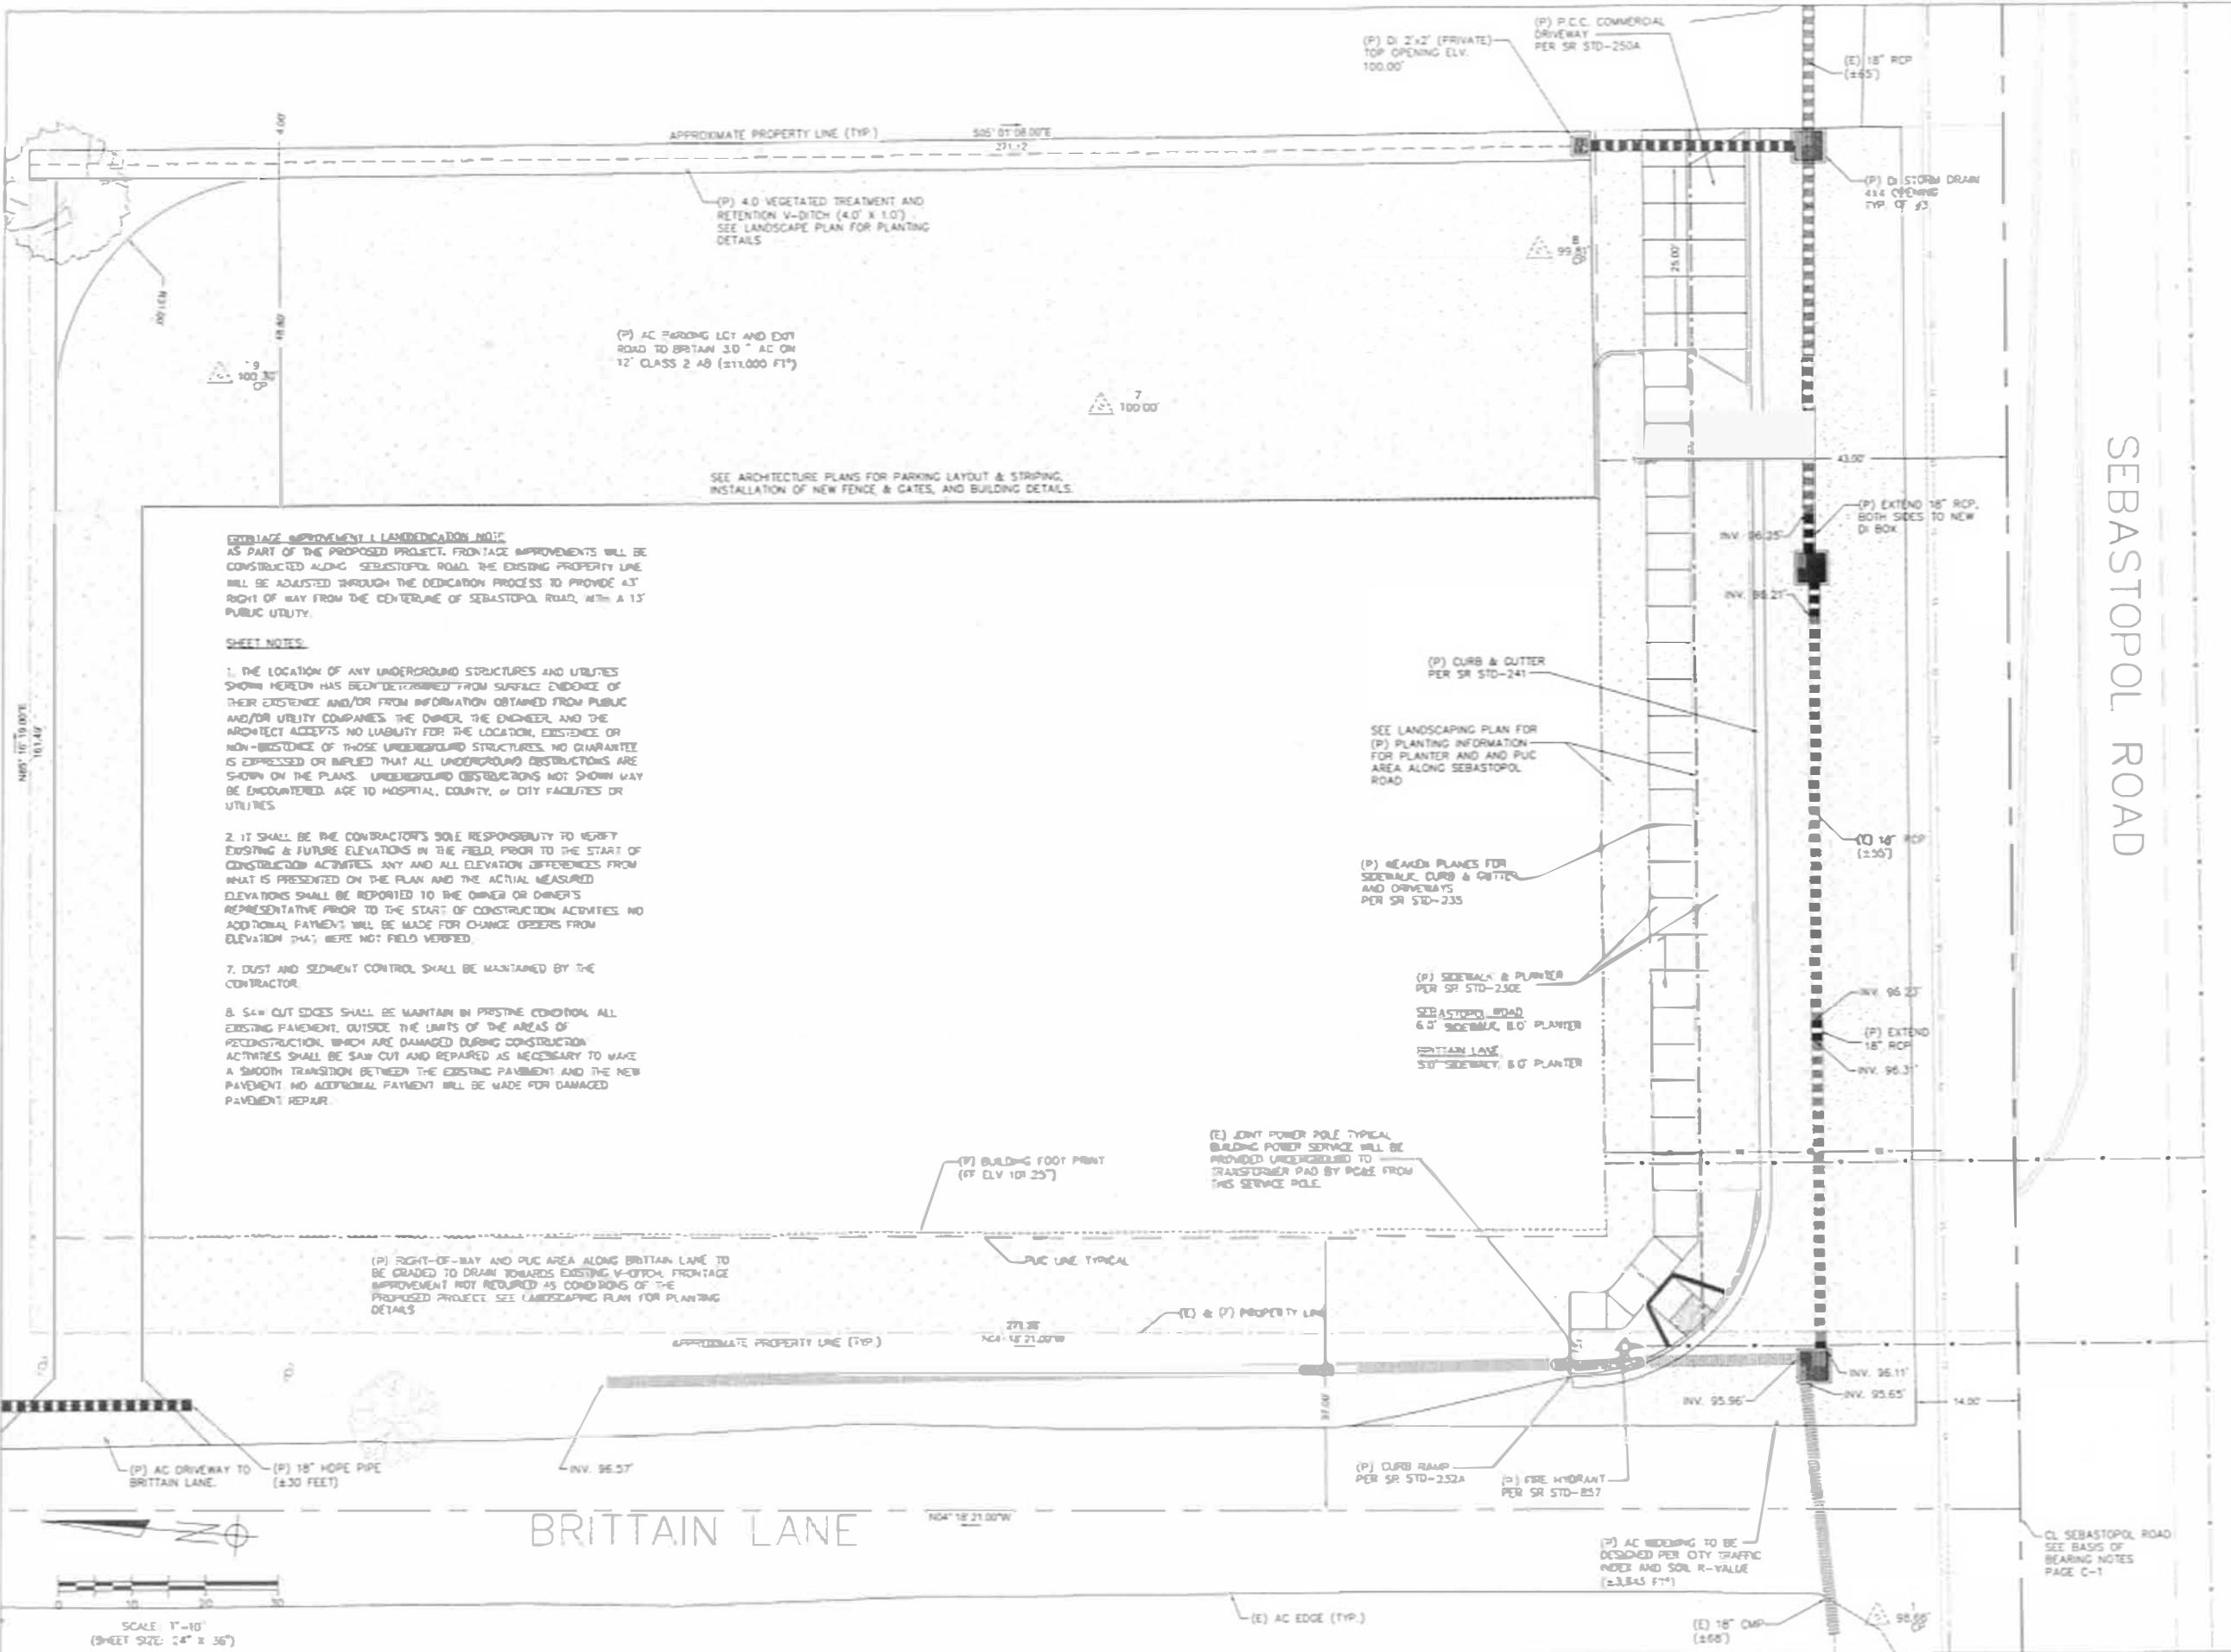

COMMERCIAL GRADING & INFRASTRUCTURE IMPROVEMENTS 2875 SEBASTOPOL ROAD SANTA ROSA, CA APN: 035-251-037		IMPROVEMENT PLAN		NORTH COAST ENGINEERING CIVIL ENGINEERING, CONSTRUCTION MANAGEMENT, LAND DEVELOPMENT CONSULTANTS 2655 COASTAL DRIVE, SUITE 100 SAN FRANCISCO, CA 94134 TEL: 415-362-8000 • FAX: 415-362-8001		Consulting Planning Engineering Construction Management	
Sheet No C - 3	Sheet No 3 of 3	Revised 03/28/2019	Section AS-2003	Designed M.D.	Cheat. MTO	Approved MTO	WFO

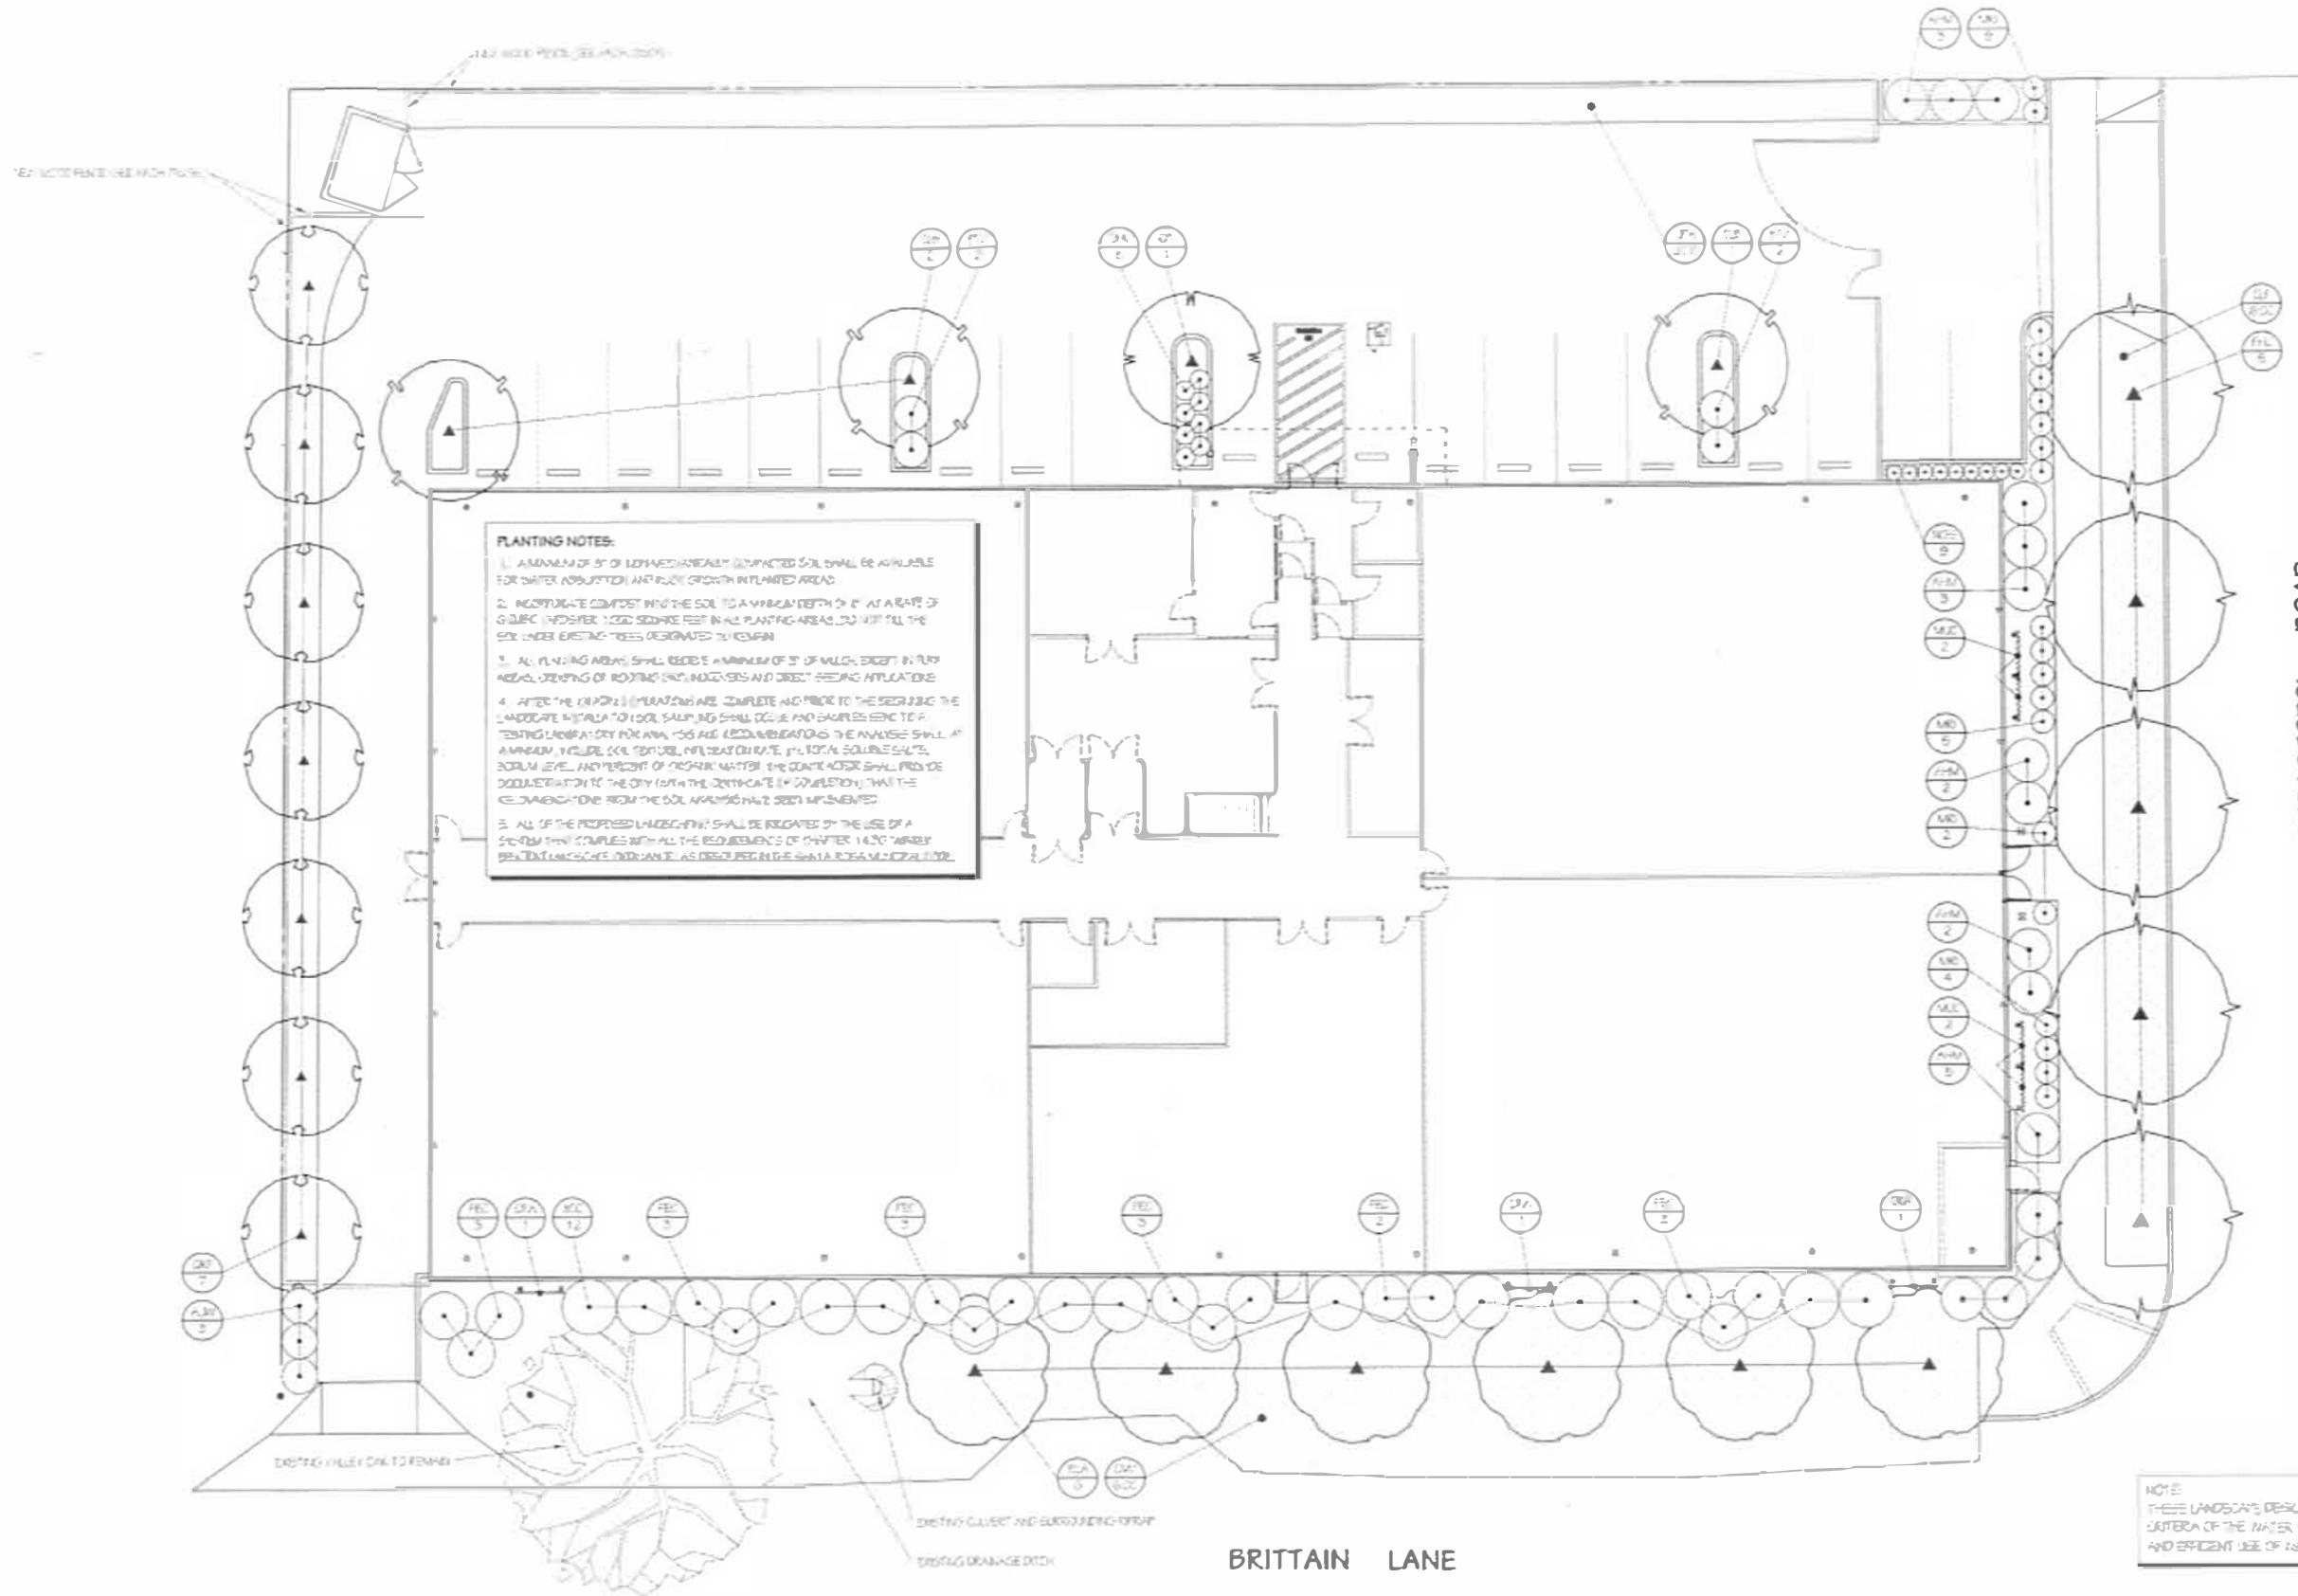

NOTE:
THESE LANDSCAPE DESIGN PLANS CONFORM WITH THE
STANDARDS OF THE WATER CONSERVATION ORDINANCE
AND EFFICIENT USE OF WATER IN THE LANDSCAPE.

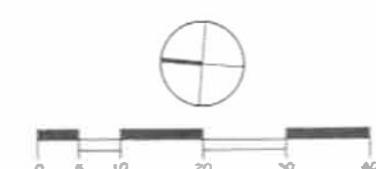




**EMERALD ALLIANCE
GROWING FACILITY
2875 SEBASTOPOL, ROAD
SANTA ROSA, CALIFORNIA**

Date:	3/30/17
Scale:	1" = 10'-0"
Page:	99
Job:	618
Sheet:	L-1

PLANTING PLAN

BALCERAK DESIGN
LANDSCAPE ARCHITECTURE • URBAN FORESTRY
400 Bratt Street Santa Rosa, CA 95401
Phone (707) 575-8234 email: balcerakdesign.net

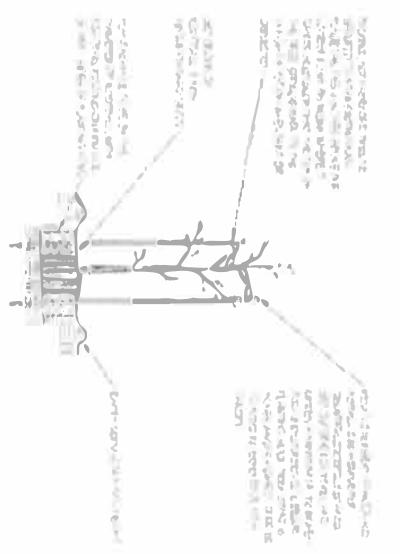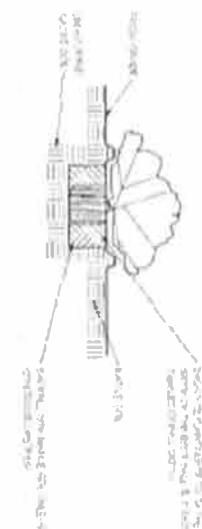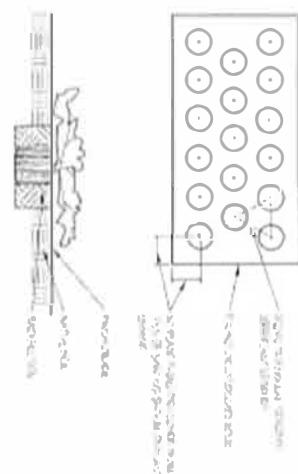

TREE PLANTING DETAIL**SHRUB PLANTING DETAIL****GROUNDCOVER DETAIL****PLANTING LEGEND**

ITEM #	BOTANICAL NAME	CULTIVAR NAME	RESISTANCE	WATER USE
01	Acacia	Acacia	High	Low
02	Buddleia	Buddleia	Medium	Medium
03	Ceanothus	Ceanothus	Medium	Medium
04	Eucalyptus	Eucalyptus	Medium	Medium
05	Gaura	Gaura	Medium	Medium
06	Holodiscus	Holodiscus	Medium	Medium
07	Hydrostachys	Hydrostachys	Medium	Medium
08	Lavender	Lavender	Medium	Medium
09	Monarda	Monarda	Medium	Medium
10	Phacelia	Phacelia	Medium	Medium
11	Rhus	Rhus	Medium	Medium
12	Rose	Rose	Medium	Medium
13	Spiraea	Spiraea	Medium	Medium
14	Thyme	Thyme	Medium	Medium
15	Zinnia	Zinnia	Medium	Medium

**EMERALD ALLIANCE
GROWING FACILITY
2875 SEBASTOPOL ROAD
SANTA ROSA, CALIFORNIA**

**LEGEND, DETAILS,
AND WATER
CALCULATIONS**



BALCERAK DESIGN
LANDSCAPE ARCHITECTURE • URBAN FORESTRY
408 Brainer Street Santa Rosa, CA 95401
Phone (707) 548-4234 www.balcerakdesign.com