



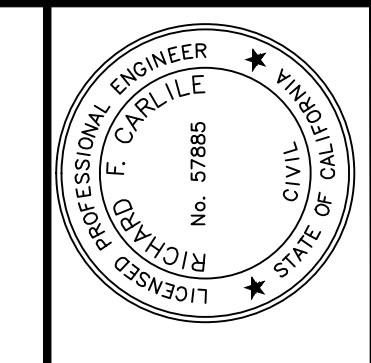


PRELIMINARY
NOT FOR CONSTRUCTION
DATE: 04/12/2017
DRAWN BY: RICHARD F. CARLIE
CHECKED BY: C. 37885

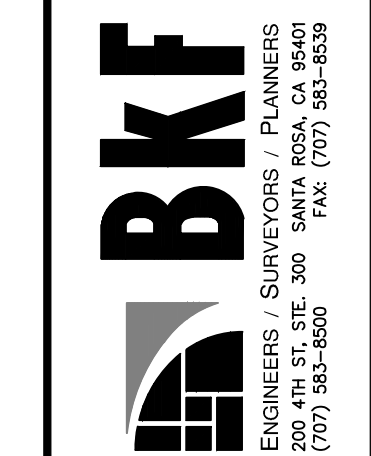

6TH STREET AND DAVIS STREET
APN 00-086-008 & 014
6TH ST & 510 DAVIS ST, SANTA ROSA, CALIFORNIA

PRELIMINARY GRADING AND DRAINAGE PLAN

Revisions		No.	
Date:	APRIL 2017		
Scale:	AS SHOWN		
Drawn:	AE		
Approved:	RF		
Job No.	20160901-20		
Drawing Number:			
1		OF	1

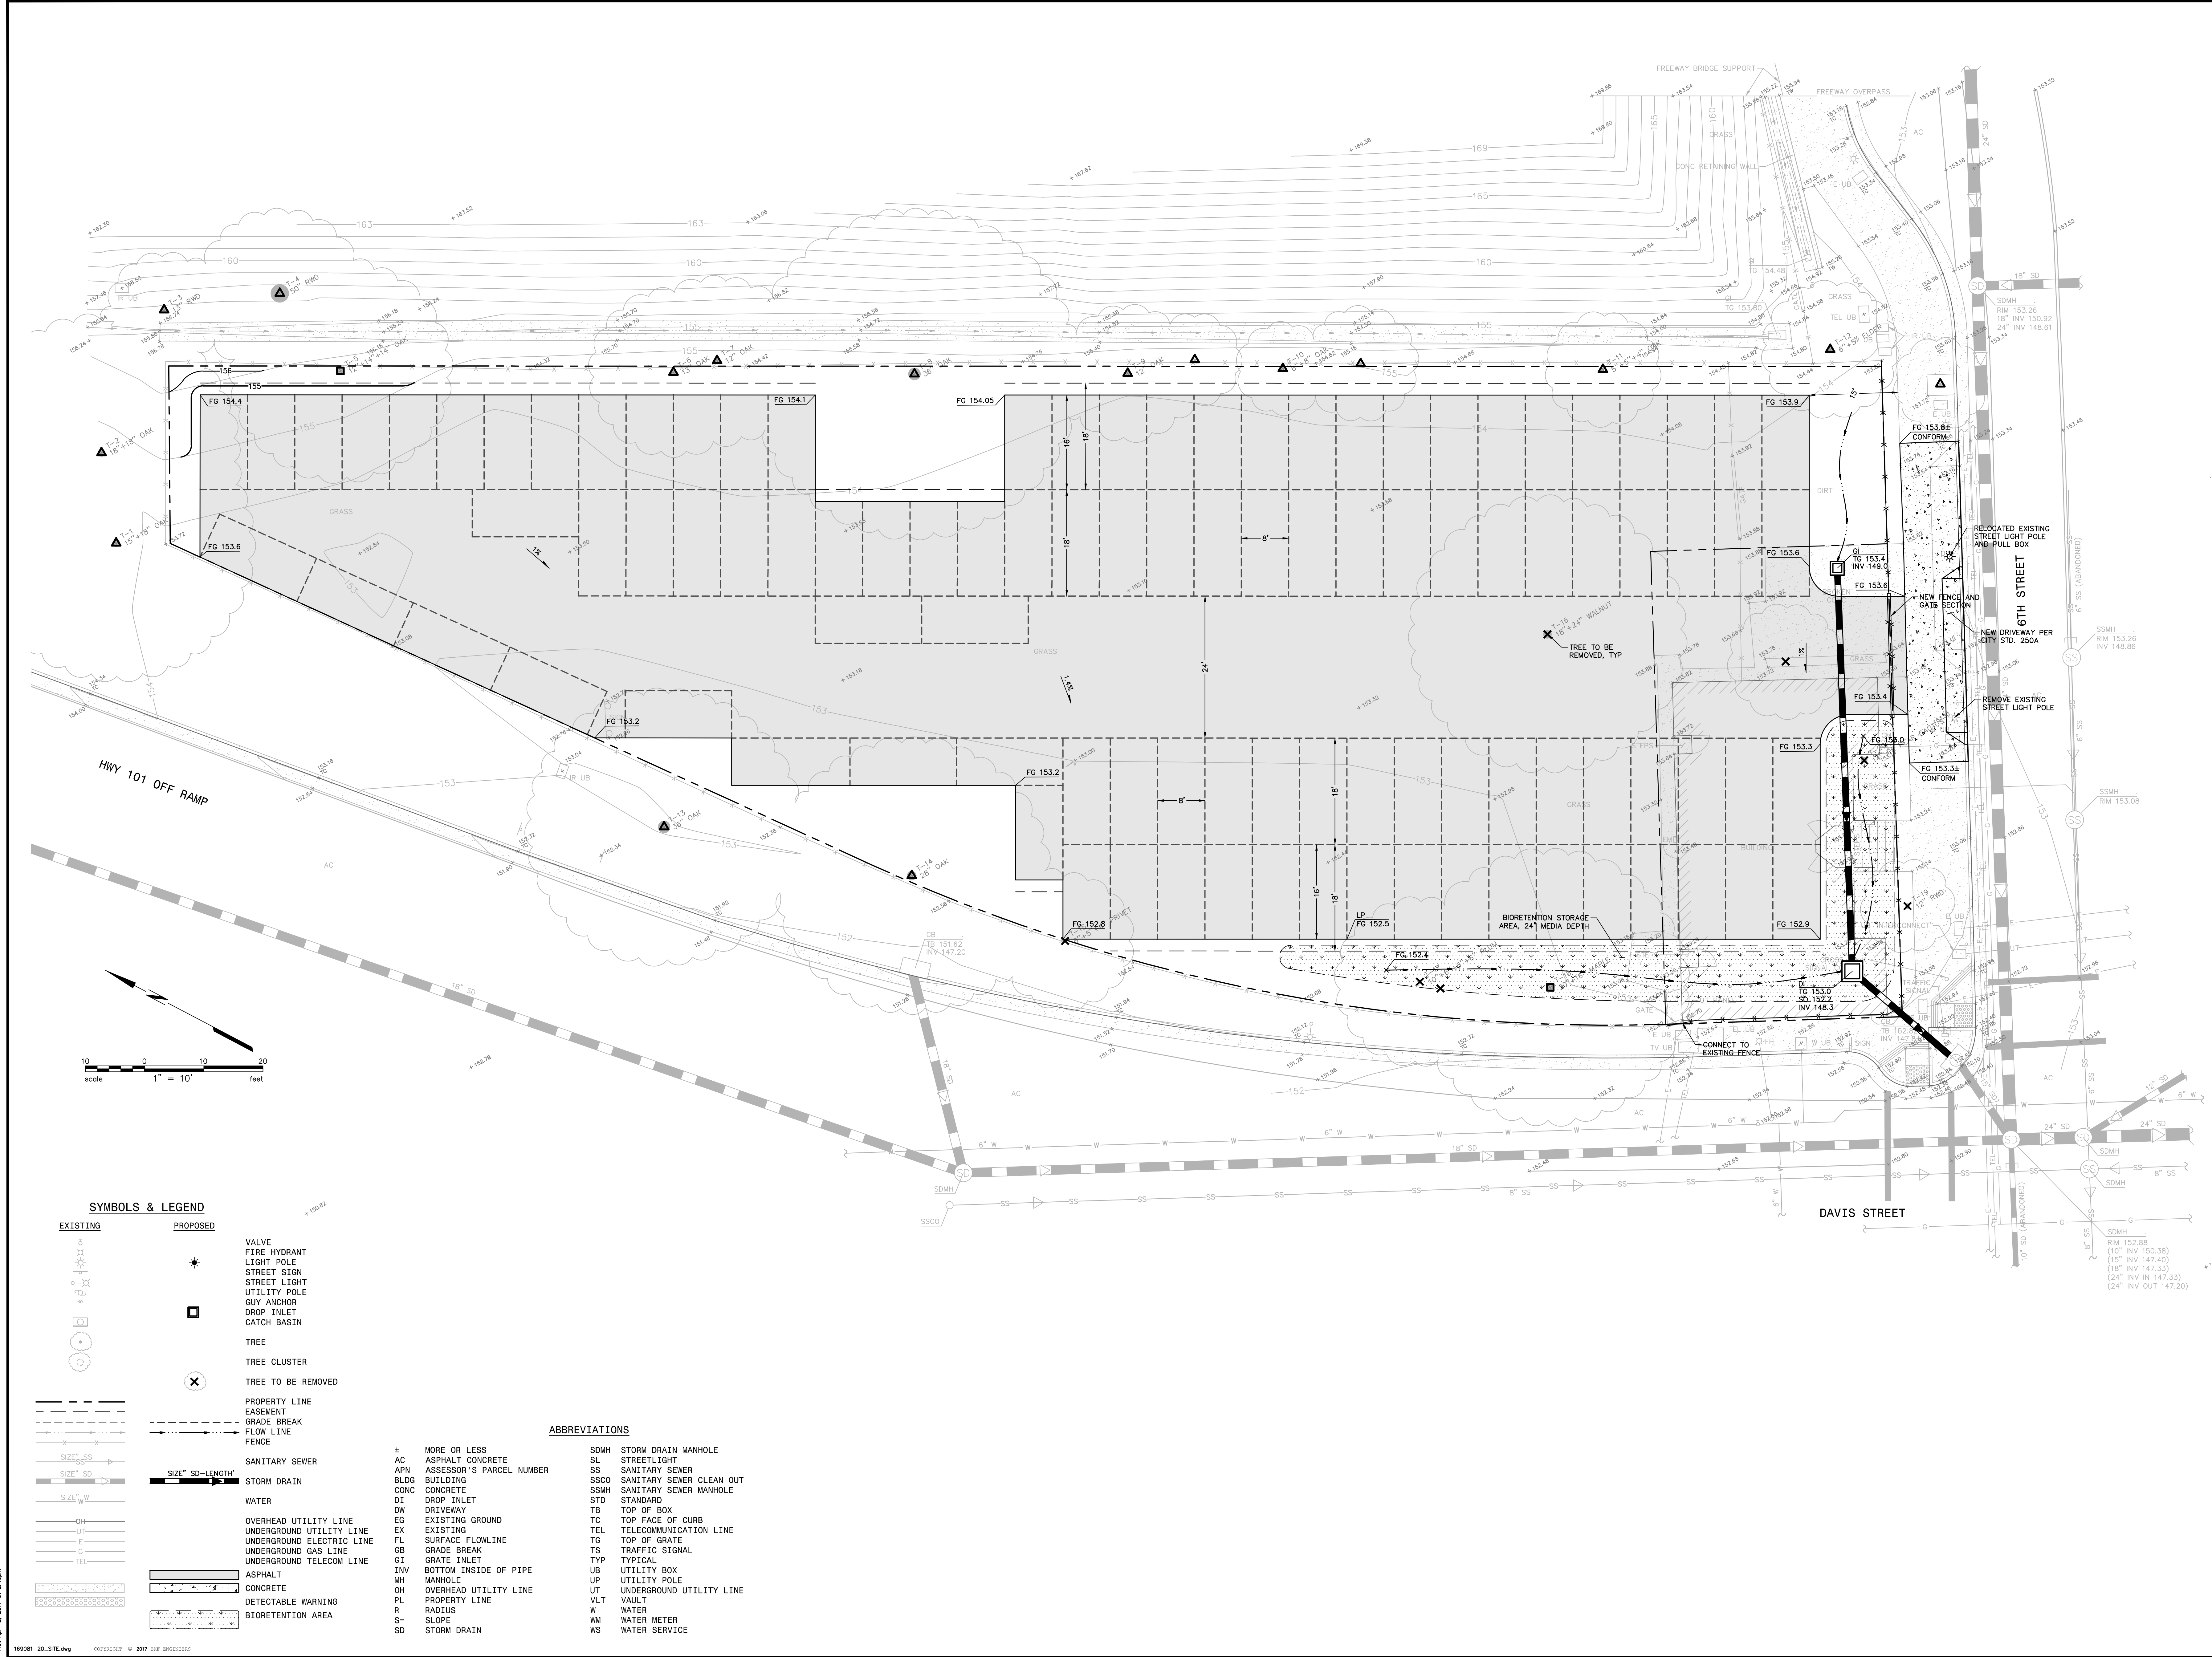

SYMBOLS & LEGEND

EXISTING	PROPOSED

ABBREVIATIONS

±	MORE OR LESS	SDMH	STORM DRAIN MANHOLE
AC	ASPHALT CONCRETE	SL	STREETLIGHT
APN	ASSESSOR'S PARCEL NUMBER	SS	SANITARY SEWER
BLDG	BUILDING	SSCO	SANITARY SEWER CLEAN OUT
CONC	CONCRETE	SSMH	SANITARY SEWER MANHOLE
DI	DROP INLET	STD	STANDARD
DW	DRIVEWAY	TB	TOP OF BOX
EG	EXISTING GROUND	TC	TOP FACE OF CURB
EX	EXISTING	TEL	TELECOMMUNICATION LINE
FL	SURFACE FLOWLINE	TG	TOP OF GRATE
GB	GRADE BREAK	TS	TRAFFIC SIGNAL
GI	GRATE INLET	TYP	TYPICAL
INV	BOTTOM INSIDE OF PIPE	UB	UTILITY BOX
MH	MANHOLE	UP	UTILITY POLE
OH	OVERHEAD UTILITY LINE	UT	UNDERGROUND UTILITY LINE
PL	PROPERTY LINE	VL	VAULT
R	RADIUS	W	WATER
S	SLOPE	WM	WATER METER
SD	STORM DRAIN	WS	WATER SERVICE