




SOUTH ELEVATION
SCALE: 1/8" = 1'-0"



PARTIAL SOUTH ELEVATION "A"
SCALE: 3/32" = 1'-0"



PARTIAL SOUTH ELEVATION "B"
SCALE: 3/32" = 1'-0"

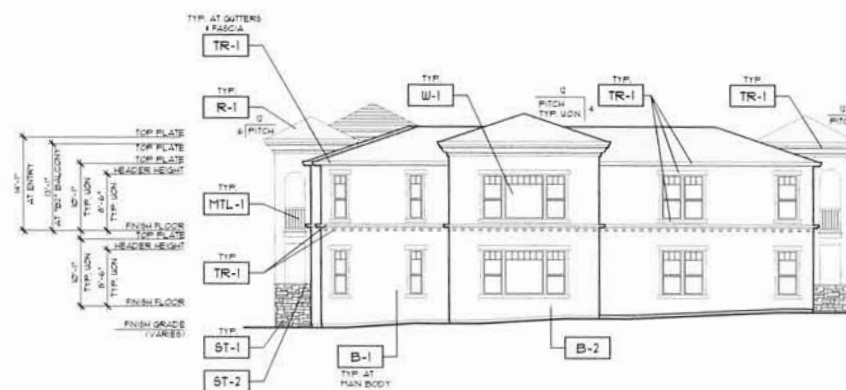

WEST ELEVATION
SCALE: 3/32" = 1'-0"

**ELNOKA - SCHEME 2
(TUSCAN STYLE)**

COLOR AND MATERIAL SCHEDULE			
FINISH TAG	SUBJECT	MFR / MATERIAL	COLOR
R-1	ROOF	"PABCO" / PARAGON ADVANTAGE CORR SHINGLES	"DARKWOOD"
B-1	BODY	EXTERIOR STUCCO FINISH 20/30 SAND FINISH	KELLY MOORE / KTM48-1 "SLT WHITE"
B-2	BODY	EXTERIOR STUCCO FINISH 20/30 SAND FINISH	KELLY MOORE / KTM48-3 "CHAMPAGNE SUPERCAR"
B-3	BODY	EXTERIOR STUCCO FINISH 20/30 SAND FINISH	KELLY MOORE / KTM48-5 "TANGARD TART"
TR-1	TRIM	SHEDDOOR SUTTERS RASCO-B BARNER CORBEL BALCONY RAILING TRIM	KELLY MOORE / KTM48-1 "ARCTIC WHITE"
TR-2	TRIM	OUTRIGGERS ROOF BRACES TRUSS	KELLY MOORE / ACT10-5 "VENICE'S FIELDS"
TR-3	ACCENT	DOORS & LOUVERED ATTIC VENTS	KELLY MOORE / KTM48-5 "TANGARD TART"
DR-1	GARAGE DOOR	ALUFINUM	KELLY MOORE / KTM48-2 "WIND JITTER"
SH-1	SHUTTERS	ATLANTIC PREMIUM	KELLY MOORE / KTM48-2 "WIND JITTER"
ST-1	STONE VENEER	ELDONADO STONE	HANDMADE STACKED STONE
ST-2	STONE TRIM	ELDONADO STONE	CHISELED EDGE ACCENTS COLOR: SPICE
W-1	WINDOWS	"CASCADIA" VINYL FRAMES	WHITE INSIDE WHITE OUTSIDE
MTL-1	WROUGHT IRON	MANUFACTURER VARIES	ALL WROUGHT IRON TO BE POLISHED COATED COLOR: FLAT BLACK
AU-1	AWNINGS	CANVAS	KELLY MOORE / KTM48-2 "WIND JITTER"

NOTE: NOT NECESSARILY ALL COLOR MATERIALS USED. REFER TO ELEVATIONS FOR COLOR/MATERIAL LOCATIONS.

ALI IQBAL
9340 OLD REDWOOD HWY. STE 200
UNION CITY, CA 94587
PH: 925-335-3200

OAKMONT
Senior Living


EXTERIOR ELEVATIONS
BUILDING A
ELNOKA CCRC
HIGHWAY 12, SANTA ROSA, CALIFORNIA

JOB NO.
SCALE
AS SHOWN
DRAWN BY
DATE
COPYRIGHT
REVISIONS

SHEET NO.

BUILDING A

A11.1

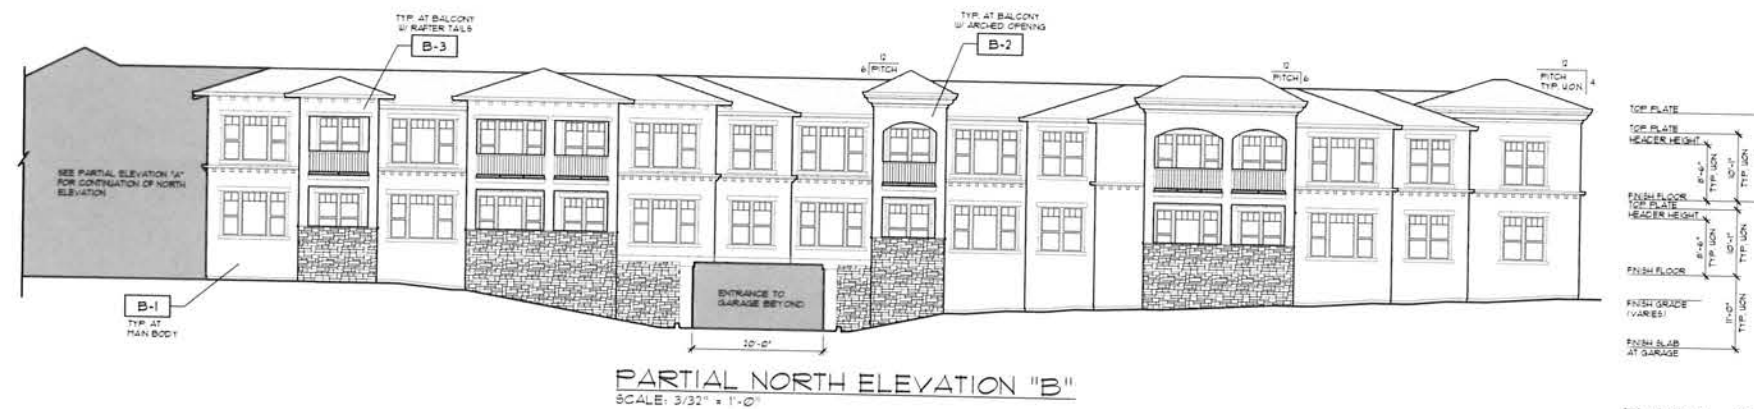

ELNOKA - SCHEME 2 (TUSCAN STYLE)

COLOR AND MATERIAL SCHEDULE			
FINISH TAG	SUBJECT	MFR. / MATERIAL	COLOR
R-1	ROOF	"FABCO" / PARAGON ADVANTAGE GUTTER DOWNS	"OAKWOOD"
B-1	BODY	EXTERIOR STUCCO FINISH 10/30 SAND FINISH	KELLY MOORE / KHM6-1 "SLT. LARK"
B-2	BODY	EXTERIOR STUCCO FINISH 10/30 SAND FINISH	KELLY MOORE / KHM6-3 "CARAMEL CUPCAKE"
B-3	BODY	EXTERIOR STUCCO FINISH 10/30 SAND FINISH	KELLY MOORE / KHM6-5 "TANTRUM TART"
TR-1	TRIM	WINDOW DOOR GUTTERS FASCIA BARNES CORBELS BALCONY RAILING TRIM	KELLY MOORE / KHM6-1 "ARCTIC WHITE"
TR-2	TRIM	OUTRIGGER ROOF BRACES TRELLIS	KELLY MOORE / ACCO-5 "VERDE'S FIELD"
TR-3	ACCENT	DOORS & LOUVERED JUTIC VENTS	KELLY MOORE / KHM6-5 "TANTRUM TART"
DR-1	GARAGE DOOR	ALUMINUM	KELLY MOORE / KHM6-2 "WIND JITTER"
SH-1	SHUTTERS	ATLANTIC PREMIUM	KELLY MOORE / KHM6-2 "WIND JITTER"
ST-1	STONE VENEER	ELDORADO STONE	NANTUCKET STACKED STONE
ST-2	STONE TRIM	ELDORADO STONE	CHIMNELED EDGE ACCENTS COLOR STONE
W-1	WINDOWS	"CASCADY" VINYL FRAMES	WHITE INSIDE WHITE OUTSIDE
MTL-1	UNPOUGH IRON	MANUFACTURER VARIES	ALL UNPOUGH IRON TO BE POWDER COATED COLOR R-1 AT BLACK
AU-1	AUNING	CANVAS	KELLY MOORE / KHM6-2 "WIND JITTER"

NOTE: NOT NECESSARILY ALL COLORS/MATERIALS USED.
REFER TO ELEVATIONS FOR COLOR/MATERIAL LOCATIONS.

ALI IQBAL
9340 OLD REDWOOD HWY, STE 100
INDIO, CA 94542
PH: 107-935-3700

OAKMONT
Senior Living, LLC


EXTERIOR ELEVATIONS
BUILDING A
ELNOKA CCRC
HIGHWAY 12, SANTA ROSA, CALIFORNIA

DATE:
COPYRIGHT:
REVISED:


SHEET NO:

BUILDING A

A11.2

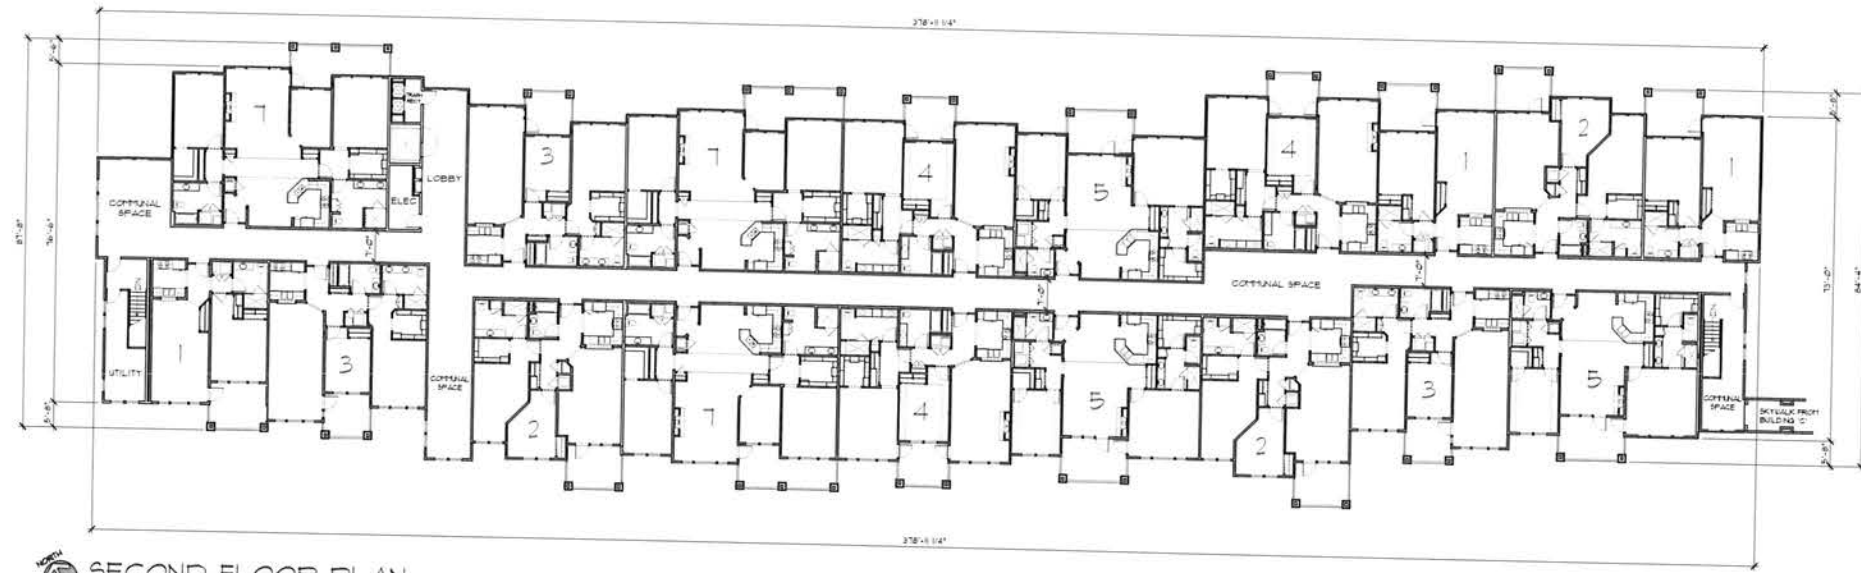

SECOND FLOOR PLAN
SCALE: 1/16" = 1'-0"

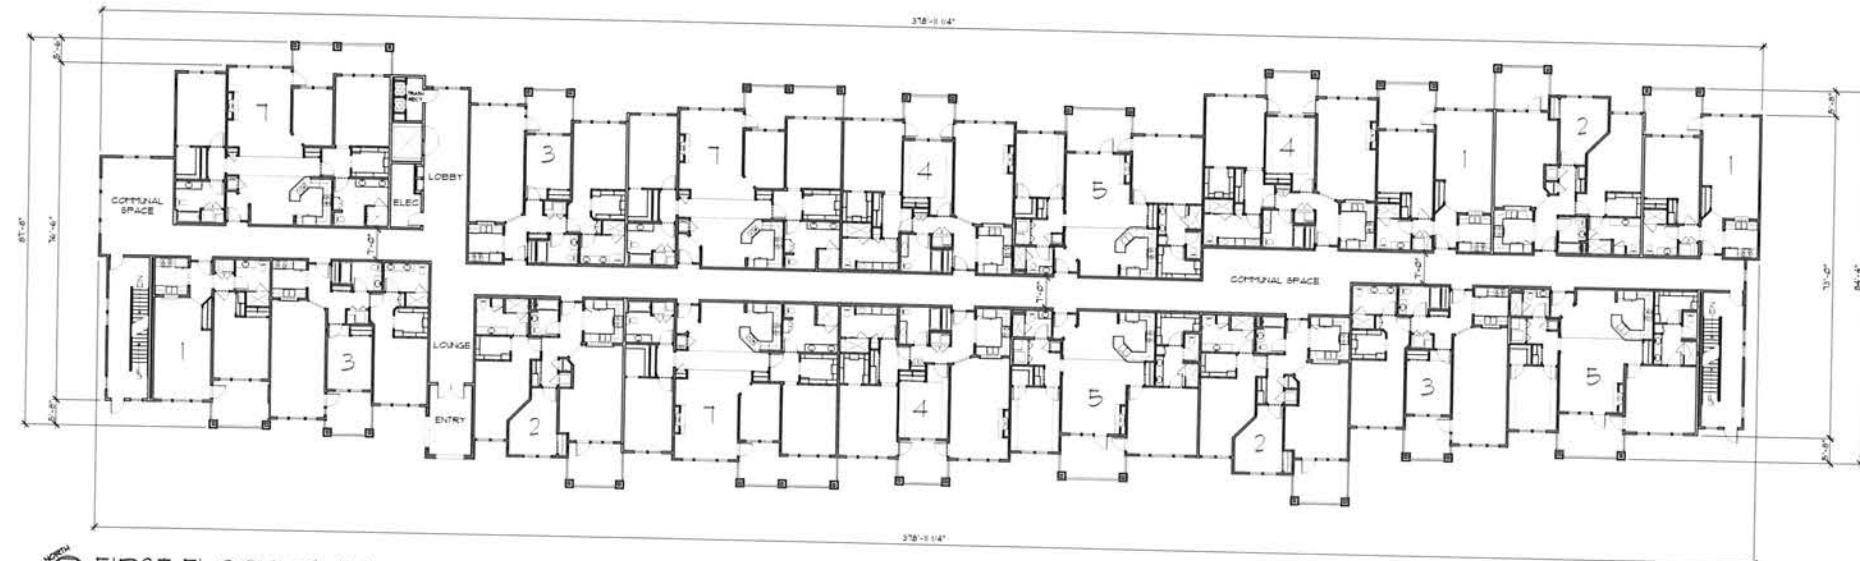

FIRST FLOOR PLAN
SCALE: 1/16" = 1'-0"

BUILDING A A11.3


OAKMONT *Senior Living, LLC*

FLOOR PLANS
BUILDING A
ELNOKA CCRC
HIGHWAY 12, SANTA ROSA, CALIFORNIA


ALI IQBAL
3140 OLD REDWOOD AVE, STE 200
UNION CITY, CA 94587
PH: 707-535-3200

JOB NO.	
SCALE	AS SHOWN
DATE	DECEMBER 2011
COPYRIGHT	
REVISIONS	

SHEET NO.
A11.3

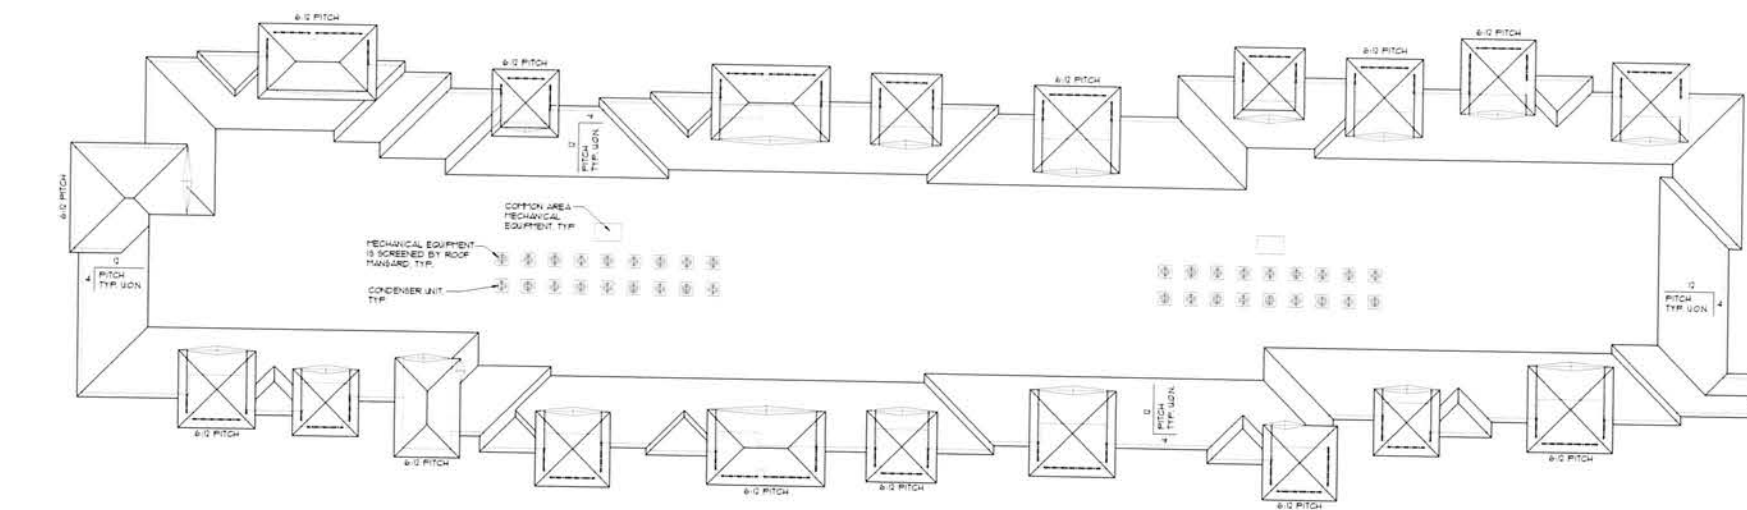

ROOF PLAN
SCALE: 1/16" = 1'-0"

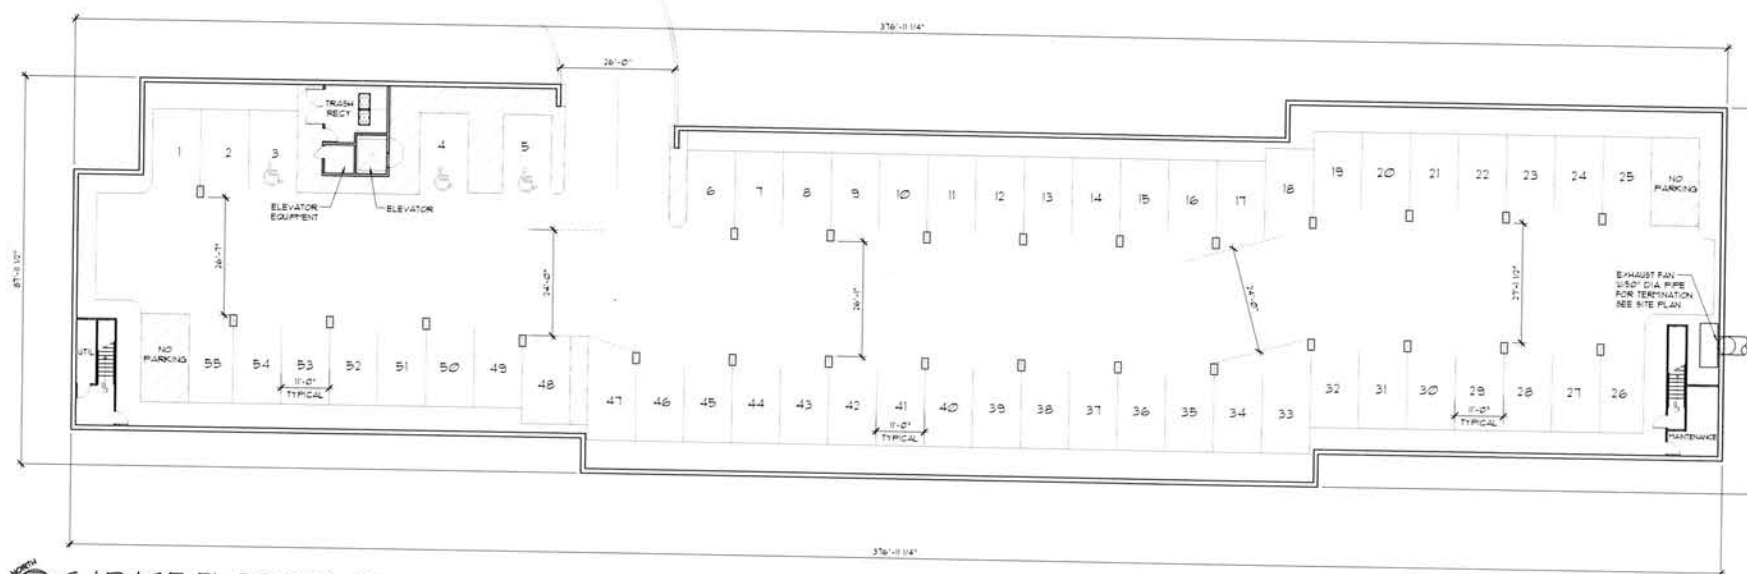

GARAGE FLOOR PLAN
SCALE: 1/16" = 1'-0"

ALI IQBAL
3540 OLD REDWOOD HWY, STE. 100
UNION, CA 95432
PH: 707-595-3100

OAKMONT

Senior Living, LLC

FLOOR & ROOF PLANS
BUILDING A
ELNOKA CCRC
HIGHWAY 12, SANTA ROSA, CALIFORNIA

JOB NO.
SCALE:
AS SHOWN
DRAWN BY
DATE
COPYRIGHT
REVISIONS

SHEET NO.




SOUTH ELEVATION (EXPANDED)
SCALE: 1/16" = 1'-0"



PARTIAL SOUTH ELEVATION "A"
SCALE: 3/32" = 1'-0"



PARTIAL SOUTH ELEVATION "B"
SCALE: 3/32" = 1'-0"

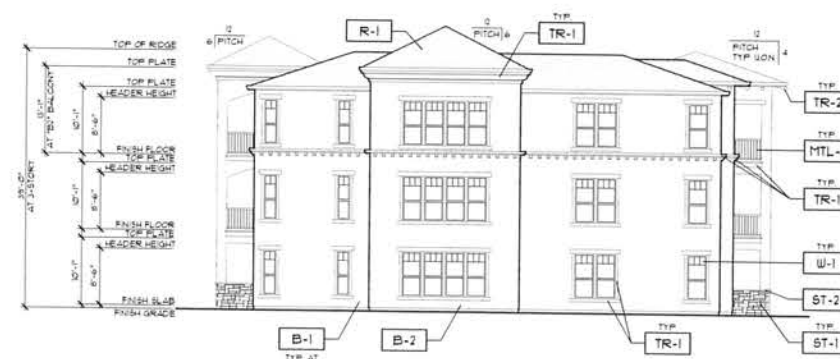

WEST ELEVATION
SCALE: 3/32" = 1'-0"

ELNOKA - SCHEME 2
(TUSCAN STYLE)

FINISH TAG	SUBJECT	FINISH / MATERIAL	COLOR
R-1	ROOF	WARRICK / HANFORD ADVANTAGE CORR. SHINGLES	"DARKWOOD"
B-1	BODY	EXTERIOR STUCCO FINISH 20/30 SAND FINISH	KELLY MOORE / KPM-1 "LILT WHITE"
B-2	BODY	EXTERIOR STUCCO FINISH 20/30 SAND FINISH	KELLY MOORE / KPM-8-3 "CARAMEL CUPCAKE"
B-3	BODY	EXTERIOR STUCCO FINISH 20/30 SAND FINISH	KELLY MOORE / KPM-8-5 "TANGLED TART"
TR-1	TRIM	WINDOL DOOR GUTTERS PARCHA BAND'S CORNICE BALCONY RAILING TRIM	KELLY MOORE / KPM-8-1 "ARCTIC WHITE"
TR-2	TRIM	OUTRIGGERS ROOF BRACES TRELLIS	KELLY MOORE / KPM-8-5 "TANGLED TART"
TR-3	ACCENT	DOORS & LOUVERED ATTIC VENTS	KELLY MOORE / KPM-8-5 "TANGLED TART"
DR-1	GARAGE DOOR	ALUMINUM	KELLY MOORE / KPM-8-2 "WIND JITTER"
SH-1	SHUTTERS	ATLANTIC PREMIUM	KELLY MOORE / KPM-8-2 "WIND JITTER"
ST-1	STONE VENUE	ELDORADO STONE	HANBUCKET STACKED STONE
ST-2	STONE TRIM	ELDORADO STONE	CHISELED EDGE ACCENTS COLOR: SPOKE
W-1	WINDOWS	"CASCADIA" VINYL FRAMES	WHITE NISSE WHITE OFFICE
MTL-1	WROUGHT IRON	MANUFACTURER VARIES	ALL WROUGHT IRON TO BE POWDER COATED COLOR: FLAT BLACK
AU-1	AUINGS	CANVAS	KELLY MOORE / KPM-8-2 "WIND JITTER"

NOTE: NOT NECESSARILY ALL COLORS/MATERIALS USED
REFER TO ELEVATIONS FOR COLOR/MATERIAL LOCATIONS

ALI IQBAL
3240 OLD REDWOOD AVE, STE. 200
INDUOCA, CA 95432
PH: 916-555-3160

OAKMONT
Senior Living

EXTERIOR ELEVATIONS
BUILDING B
ELNOKA CCRC
HIGHWAY 12, SANTA ROSA, CALIFORNIA

JOB NO.
SCALE
AS SHOWN
DRAWN BY
DATE
COPYRIGHT
REVISED

SHEET NO.

BUILDING B


A12.1




NORTH ELEVATION (EXPANDED)
SCALE: 1/16" = 1'-0"



PARTIAL NORTH ELEVATION "A"
SCALE: 3/32" = 1'-0"

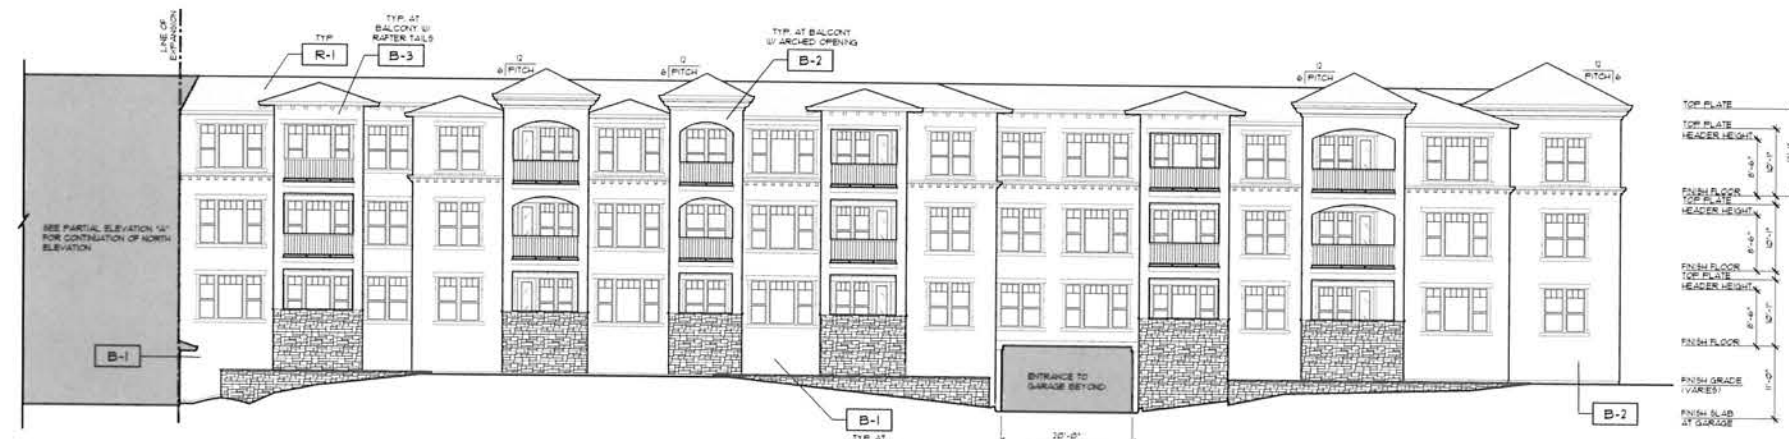

PARTIAL NORTH ELEVATION "B"
SCALE: 3/32" = 1'-0"

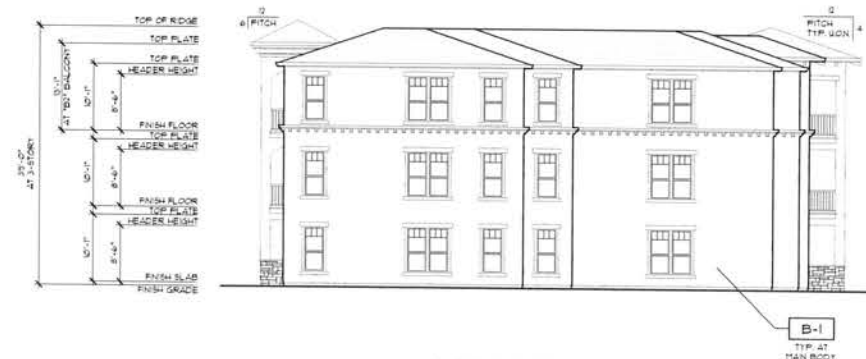

EAST ELEVATION
SCALE: 3/32" = 1'-0"

ELNOKA - SCHEME 2
(TUSCAN STYLE)

FINISH TAG	SUBJECT	MFR. / MATERIAL	COLOR
[R-1]	ROOF	"PARCO" / PARAMOUNT ADVANTAGE CORR. SHINGLES	"DAKWOOD"
[B-1]	BODY	EXTERIOR STUCCO FINISH 20/30 SAND FINISH	KELLY MOORE / KTM48-1 "SILTY WHITE"
[B-2]	BODY	EXTERIOR STUCCO FINISH 20/30 SAND FINISH	KELLY MOORE / KTM48-3 "CASCADIA CUPCAKE"
[B-3]	BODY	EXTERIOR STUCCO FINISH 20/30 SAND FINISH	KELLY MOORE / KTM48-5 "TANGLED TART"
[TR-1]	TRIM	WOODEN DOOR GUTTERS, FASCIA, BONES, CORBELS, BALCONY RAILING TRIM	KELLY MOORE / KTM48-1 "SILTY WHITE"
[TR-2]	TRIM	OUTRIGGERS, ROOF BRACES, TRELLIS	KELLY MOORE / KTM48-5 "TANGLED TART"
[TR-3]	ACCENT	DOORS & LOUVERED ATTIC VENTS	KELLY MOORE / KTM48-3 "CASCADIA CUPCAKE"
[DR-1]	GARAGE DOOR	ALUMINUM	KELLY MOORE / KTM48-2 "VINO JAZZER"
[SH-1]	SHUTTERS	ATLANTIC PREMIUM	KELLY MOORE / KTM48-2 "VINO JAZZER"
[ST-1]	STONE VENEER	ELDORADO STONE	NAVYBUCKET STACKED STONE
[ST-2]	STONE TRIM	ELDORADO STONE	CHISELED EDGE ACCENTS COLOR STONE
[W-1]	WINDOWS	"CASCADIA" VINYL FRAMES	WHITE INSIDE WHITE OUTSIDE
[MTL-1]	UNPAINTED METAL	MANUFACTURER VARIES	ALL UNPAINTED METAL TO BE POWDER COATED GOLDEN FLAT BLACK
[AW-1]	AWNINGS	CANVAS	KELLY MOORE / KTM48-1 "SILTY WHITE"

NOTE: NOT NECESSARILY ALL COLOR MATERIALS USED REFER TO ELEVATIONS FOR COLOR/MATERIAL LOCATIONS

ALI IQBAL
3240 OLD REDWOOD LANE, STE 200
UNION CITY, CA 94587
PH: 925-353-3300


OAKMONT
Senior Living, LLC

EXTERIOR ELEVATIONS
BUILDING B
ELNOKA CCRC
HIGHWAY 12, SANTA ROSA, CALIFORNIA


JOB NO:
SCALE:
AS SHOWN
DRAWN BY:
DATE:
COPYRIGHT:
REVISIONS:

SHEET NO:
BUILDING B
A12.2


THIRD FLOOR PLAN
SCALE: 1/16" = 1'-0"

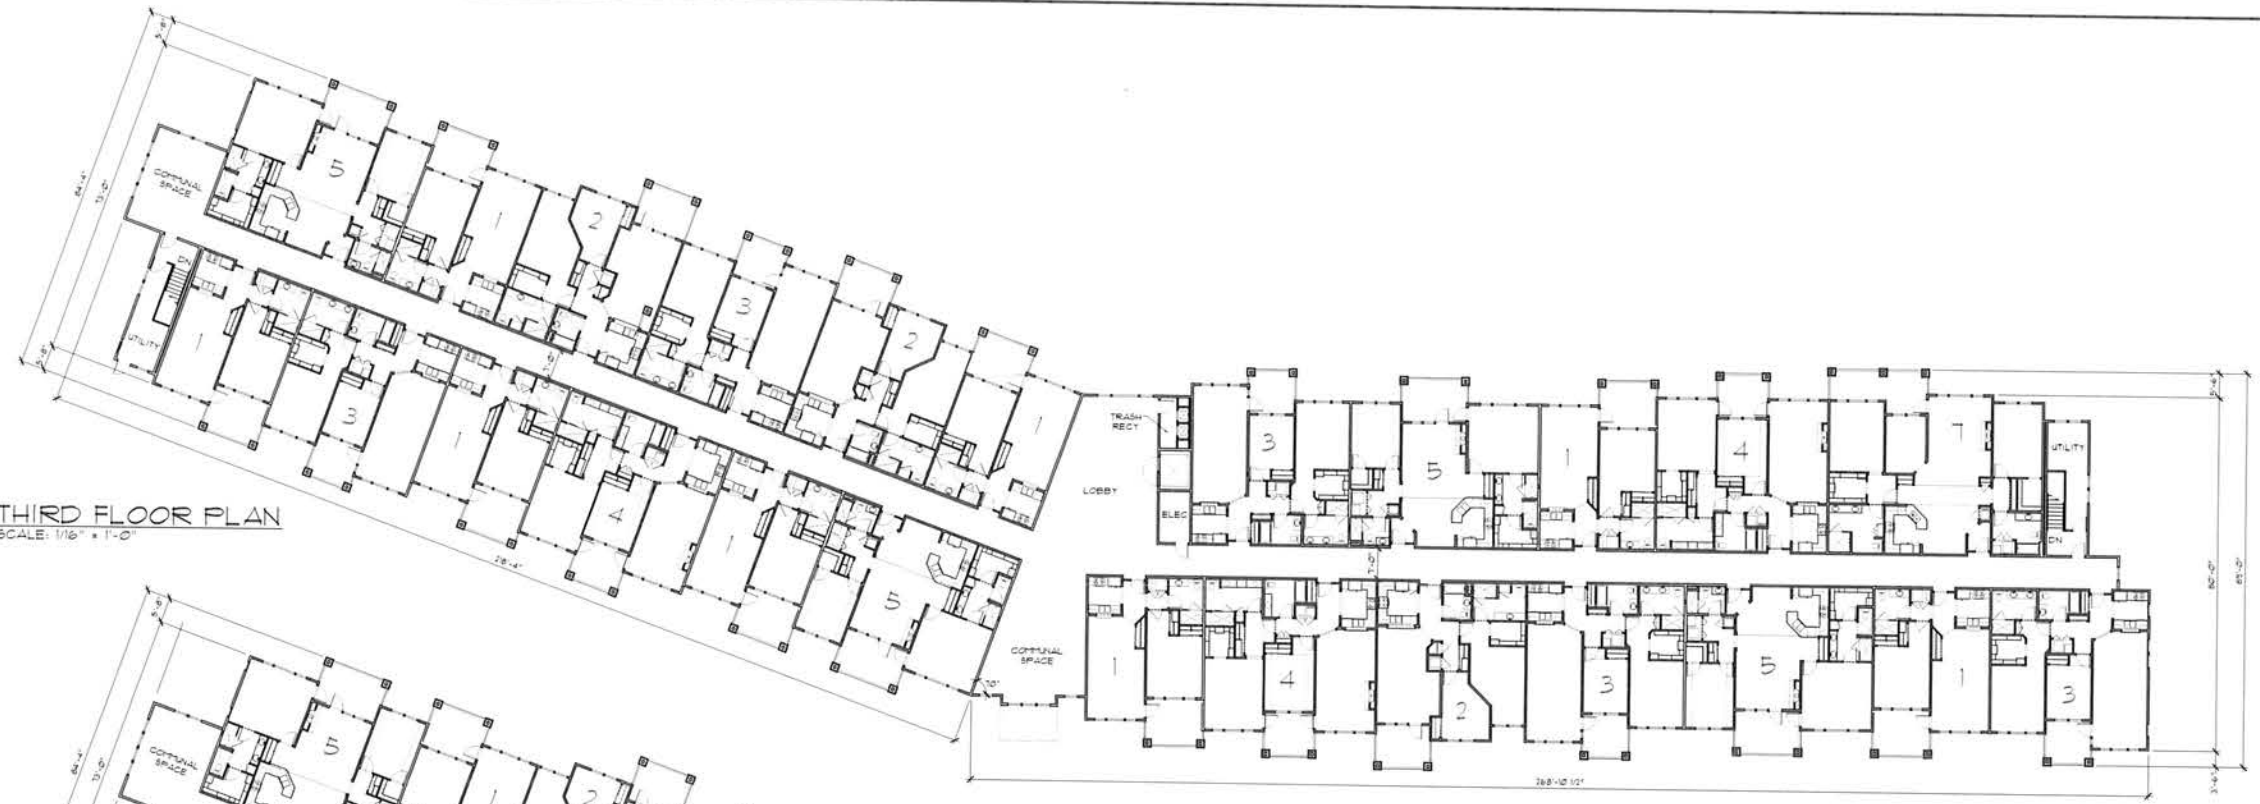

SECOND FLOOR PLAN
SCALE: 1/16" = 1'-0"

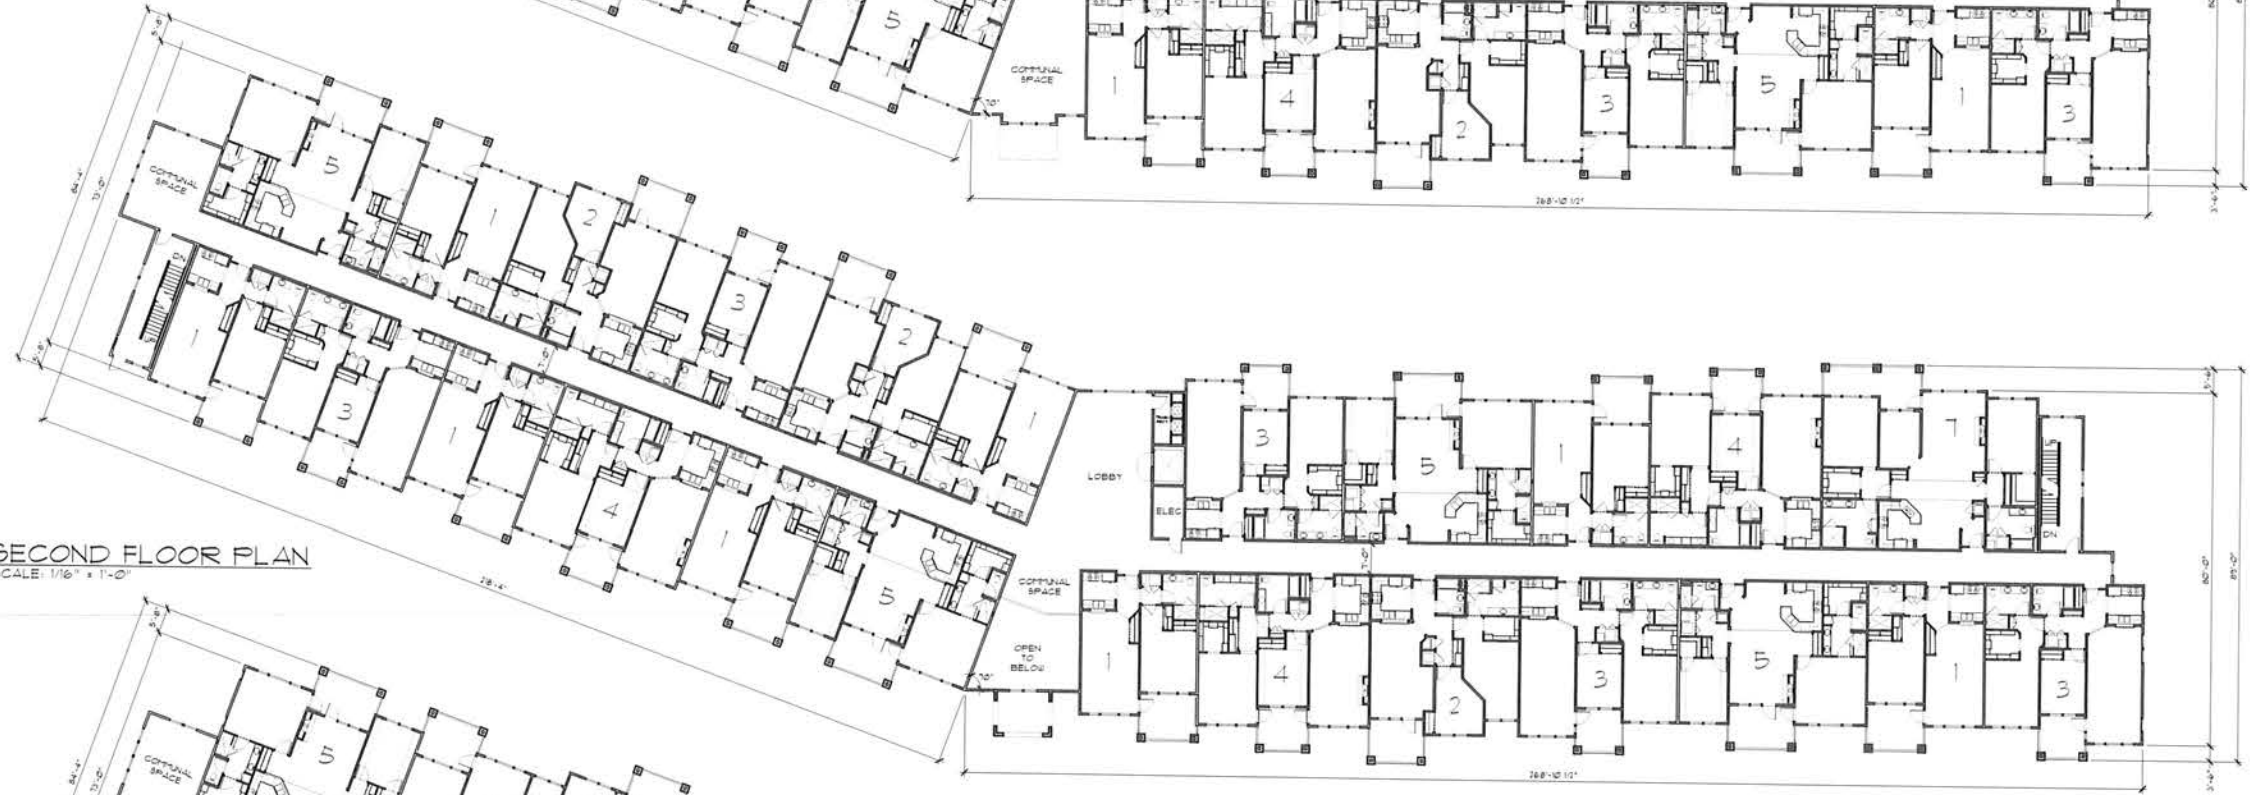

FIRST FLOOR PLAN
SCALE: 1/16" = 1'-0"

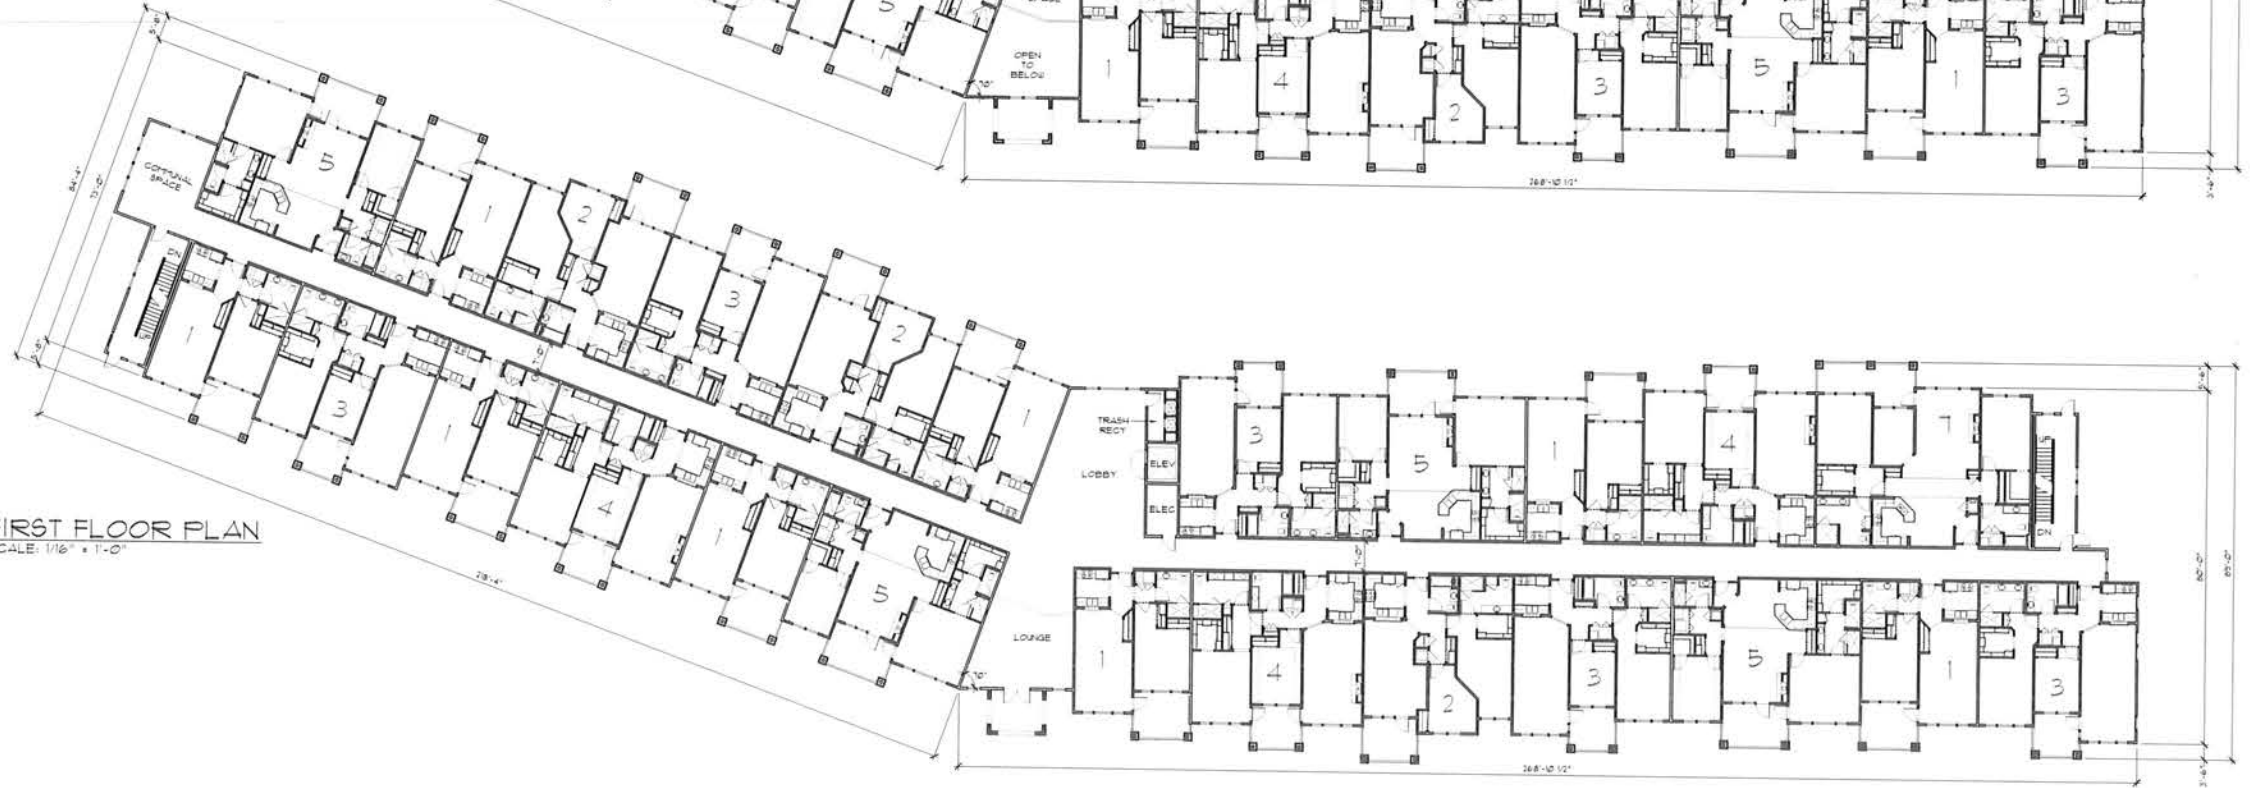

BUILDING B

OAKMONT
Senior Living


FLOOR PLANS
BUILDING B
ELNOKA CCRC
HIGHWAY 12, SANTA ROSA, CALIFORNIA

ALI IQBAL
3240 OLD REDWOOD HWY, STE 200
UNION CITY, CA 94587
PH: 925-555-5100


JOB NO.
SCALE AS SHOWN
DRAWN BY
DATE
COPYRIGHT
REVISIONS
SHEET NO.

A12.3

ROOF PLAN
SCALE: 1/16" = 1'-0"

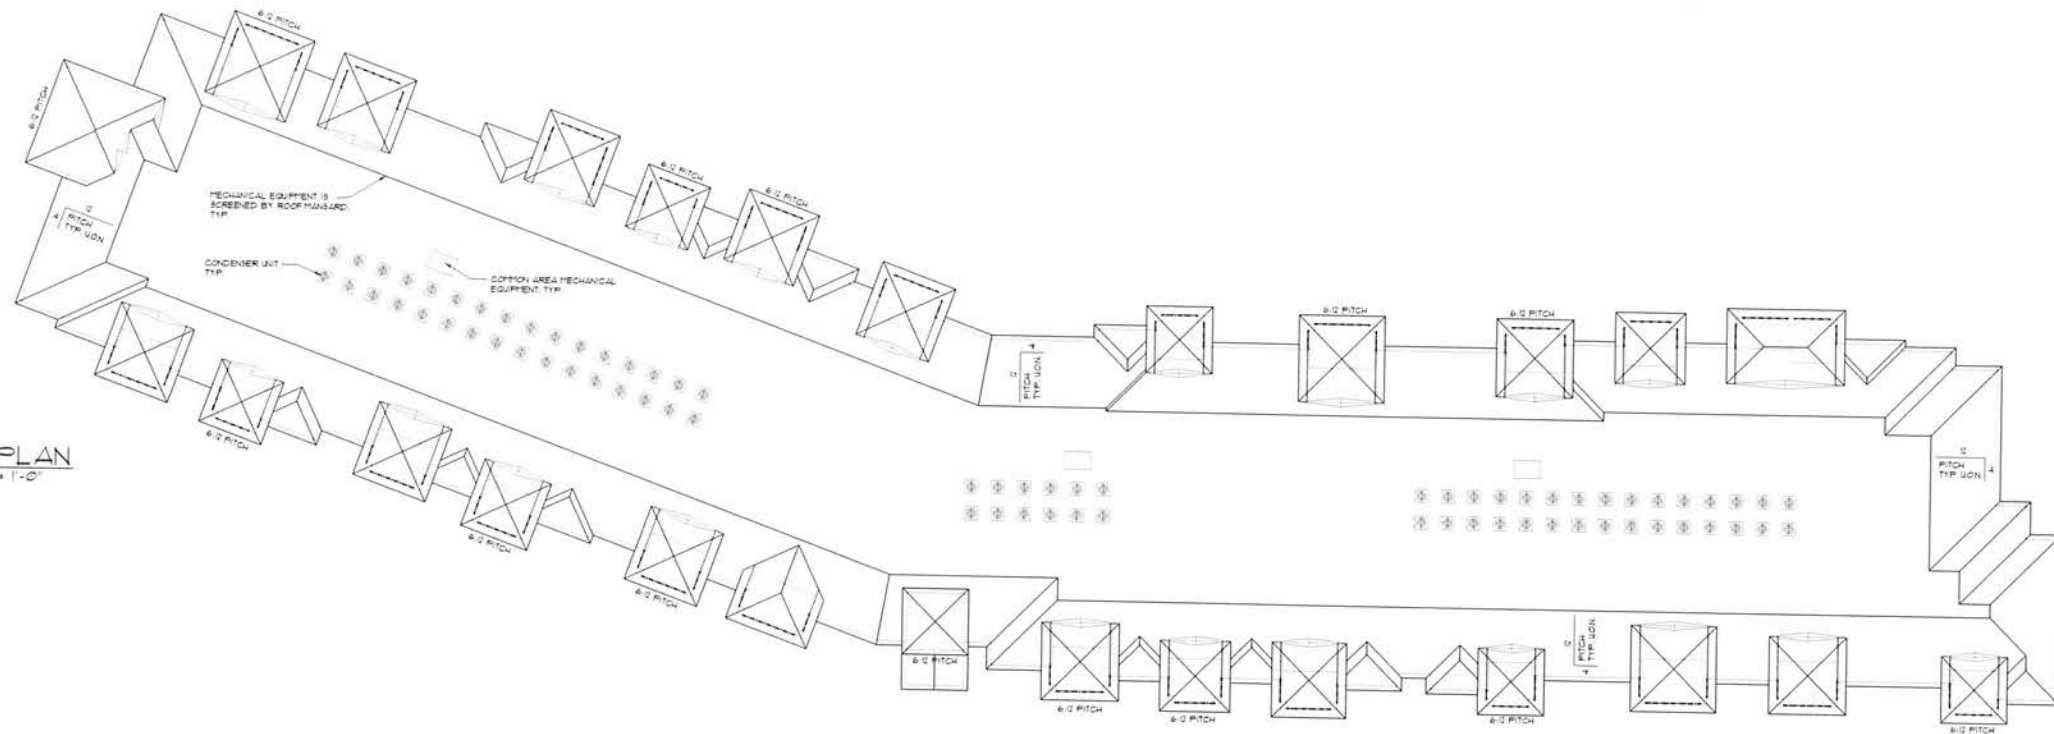

GARAGE FLOOR PLAN
SCALE: 1/16" = 1'-0"

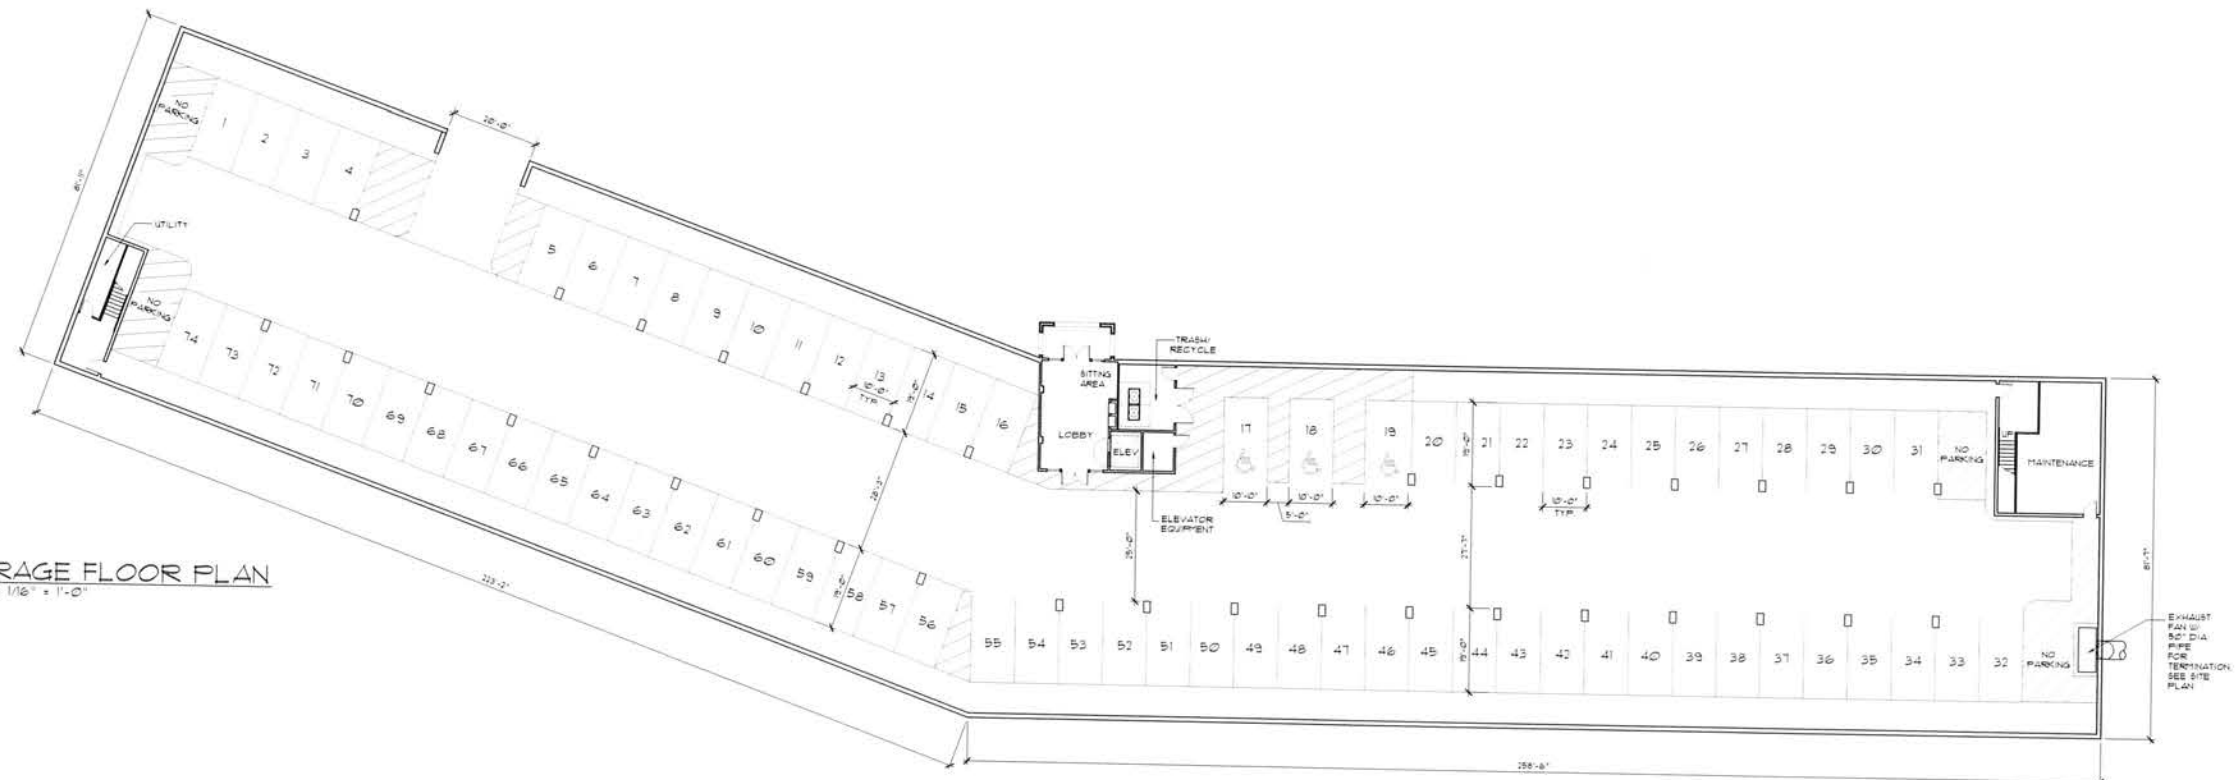



BUILDING B

OAKMONT
Senior Living, LLC

FLOOR & ROOF PLANS
BUILDING B
ELNOKA CCRC
HIGHWAY 12, SANTA ROSA, CALIFORNIA

ALL IQBAL
9240 OLD REDWOOD HWY, STE 200
UNION CITY, CA 94587
PH: 925-555-3100

AGE NO.
SCALE
AS SHOWN
DRAWN BY
DATE
COPYRIGHT
REVISIONS
SHEET NO.
A12.4

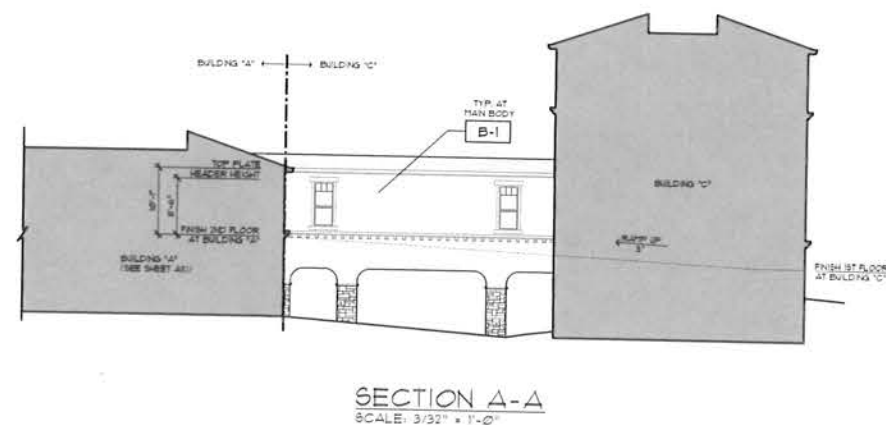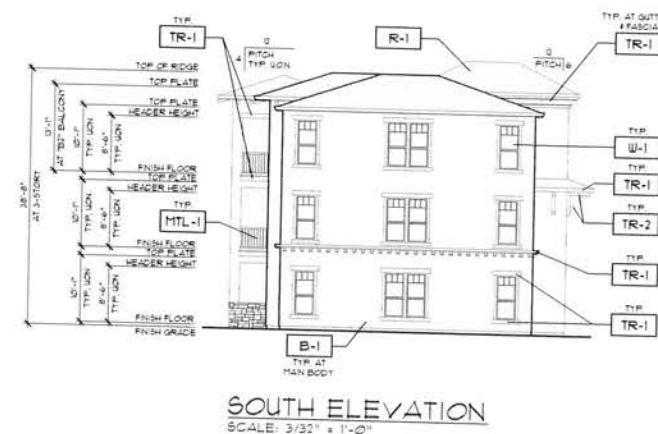

ELNOKA - SCHEME 2
(TUSCAN STYLE)

COLOR AND MATERIAL SCHEDULE			
FINISH TAG	SUBJECT	MFR / MATERIAL	COLOR
R-1	ROOF	"PARCO" / MANUFACTURED ADVANTAGE CORRUGATED	"DARKWOOD"
B-1	BODY	EXTERIOR STUCCO FINISH 20/20 SAND FINISH	KELLY MOORE / KTM48-1 "L.I. WHITE"
B-2	BODY	EXTERIOR STUCCO FINISH 20/20 SAND FINISH	KELLY MOORE / KTM48-3 "CARAMEL CUPCAKE"
B-3	BODY	EXTERIOR STUCCO FINISH 20/20 SAND FINISH	KELLY MOORE / KTM48-5 "TANGLED TART"
TR-1	TRIM	WINDOW DOOR OUTERS, FASCIA, SHUTTERS, CORBELS, BALCONY RAILING POST	KELLY MOORE / KTM48-1 "L.I. WHITE"
TR-2	TRIM	OUTDOOR ROOF BRACES, TRELLIS	KELLY MOORE / KTM48-5 "TANGLED TART"
TR-3	ACCENT	DOORS, FLOURED ATTIC VOIDS	KELLY MOORE / KTM48-5 "TANGLED TART"
DR-1	GARAGE DOOR	ALUMINUM	KELLY MOORE / KTM48-1 "L.I. WHITE"
SH-1	SHUTTERS	ATLANTIC FREEMANT	KELLY MOORE / KTM48-2 "L.I. WHITE"
ST-1	STONE VENEER	ELDORADO STONE	NANTUCKET STACKED STONE
ST-2	STONE TRIM	ELDORADO STONE	CHARLESTON EDGE ACCENTS
U-1	WINDOWS	"CASCADE" VINYL FRAMES	WHITE INSIDE WHITE OUTSIDE
MTL-1	IRON	MANUFACTURER VARES	ALL UNGRAINED IRON TO BE POLISHED COATED COLOR PLAT BLACK
AU-1	AWNINGS	CANVAS	KELLY MOORE / KTM48-1 "L.I. WHITE"

NOTE: NOT NECESSARILY ALL COLORS/MATERIALS USED. REFER TO ELEVATIONS FOR COLOR/MATERIAL LOCATIONS.

OAKMONT
Senior Living, LLC




EXTERIOR ELEVATIONS
BUILDING C
ELNOKA CCRC
HIGHWAY 12, SANTA ROSA, CALIFORNIA

JOB NO.
SCALE
AS SHOWN
DRAWN BY
DATE
COPYRIGHT
REVISIONS

SHEET NO.
A13.1

ALLI QBAL
9340 OLD REDWOOD HWY. STE 200
INDIO, CA 92643
PH: 101-535-3200

BUILDING C

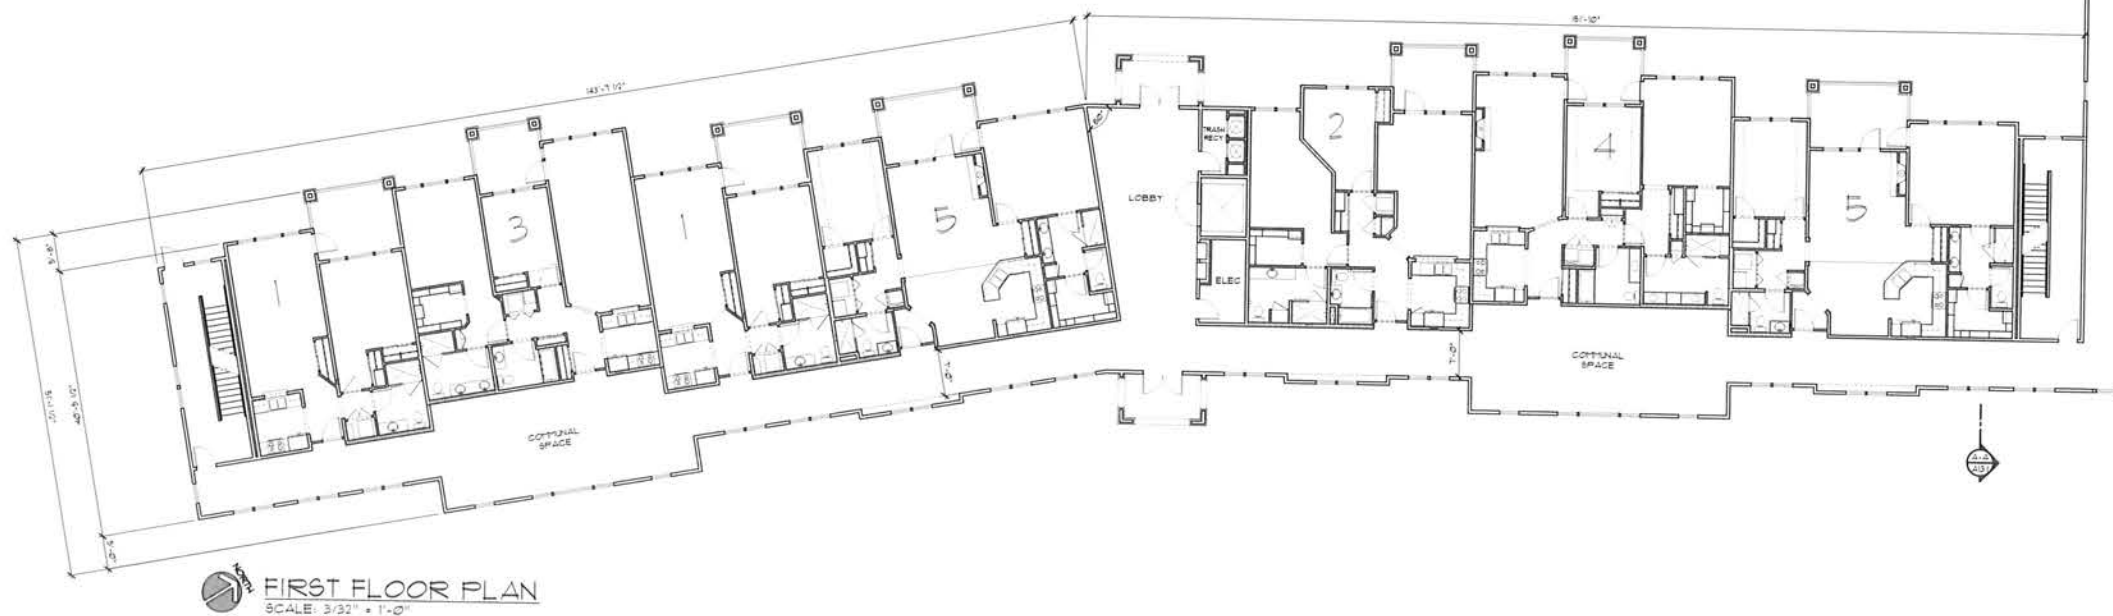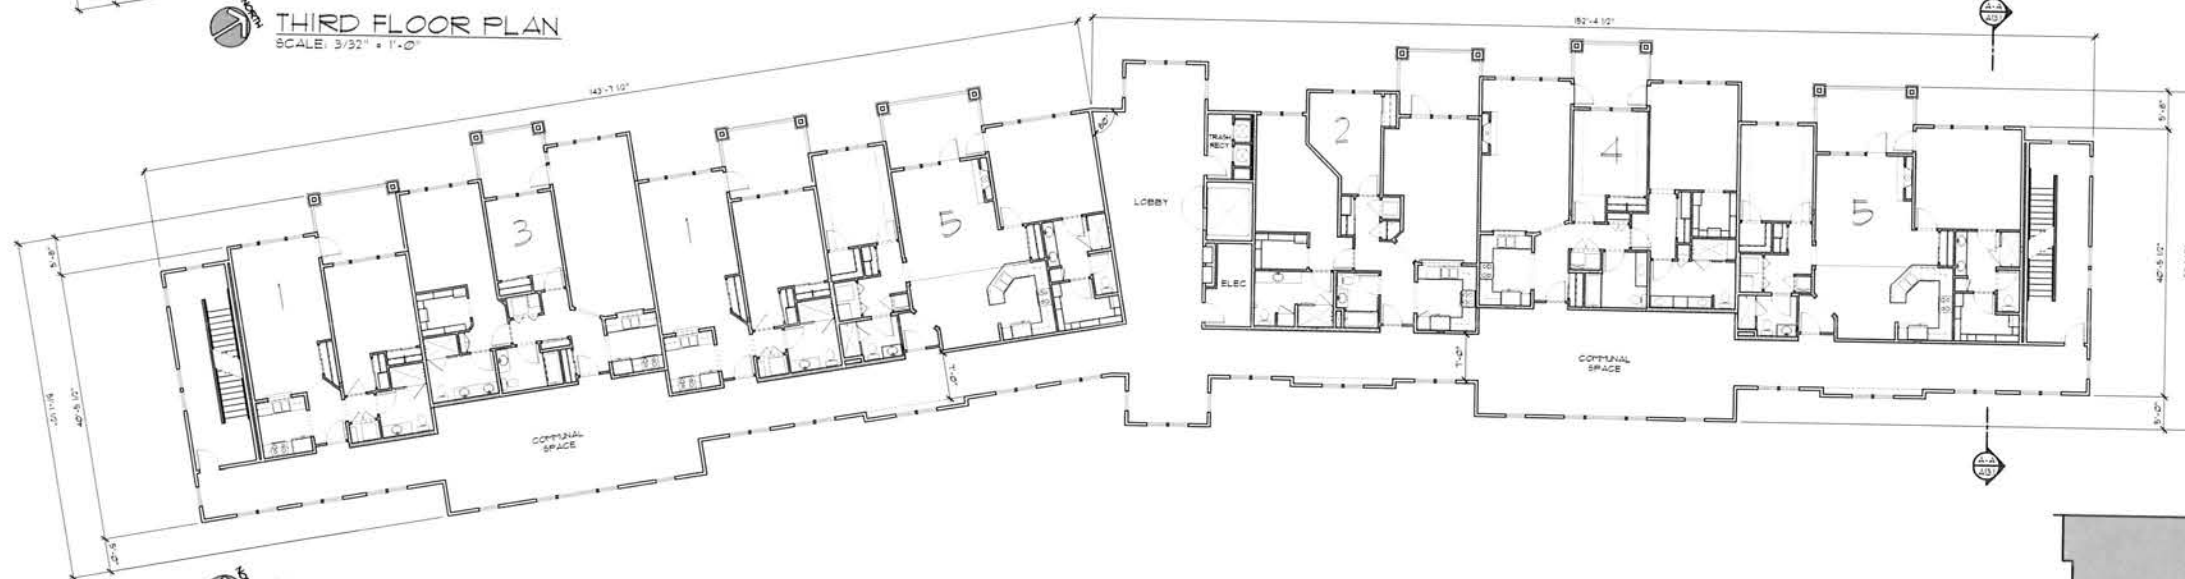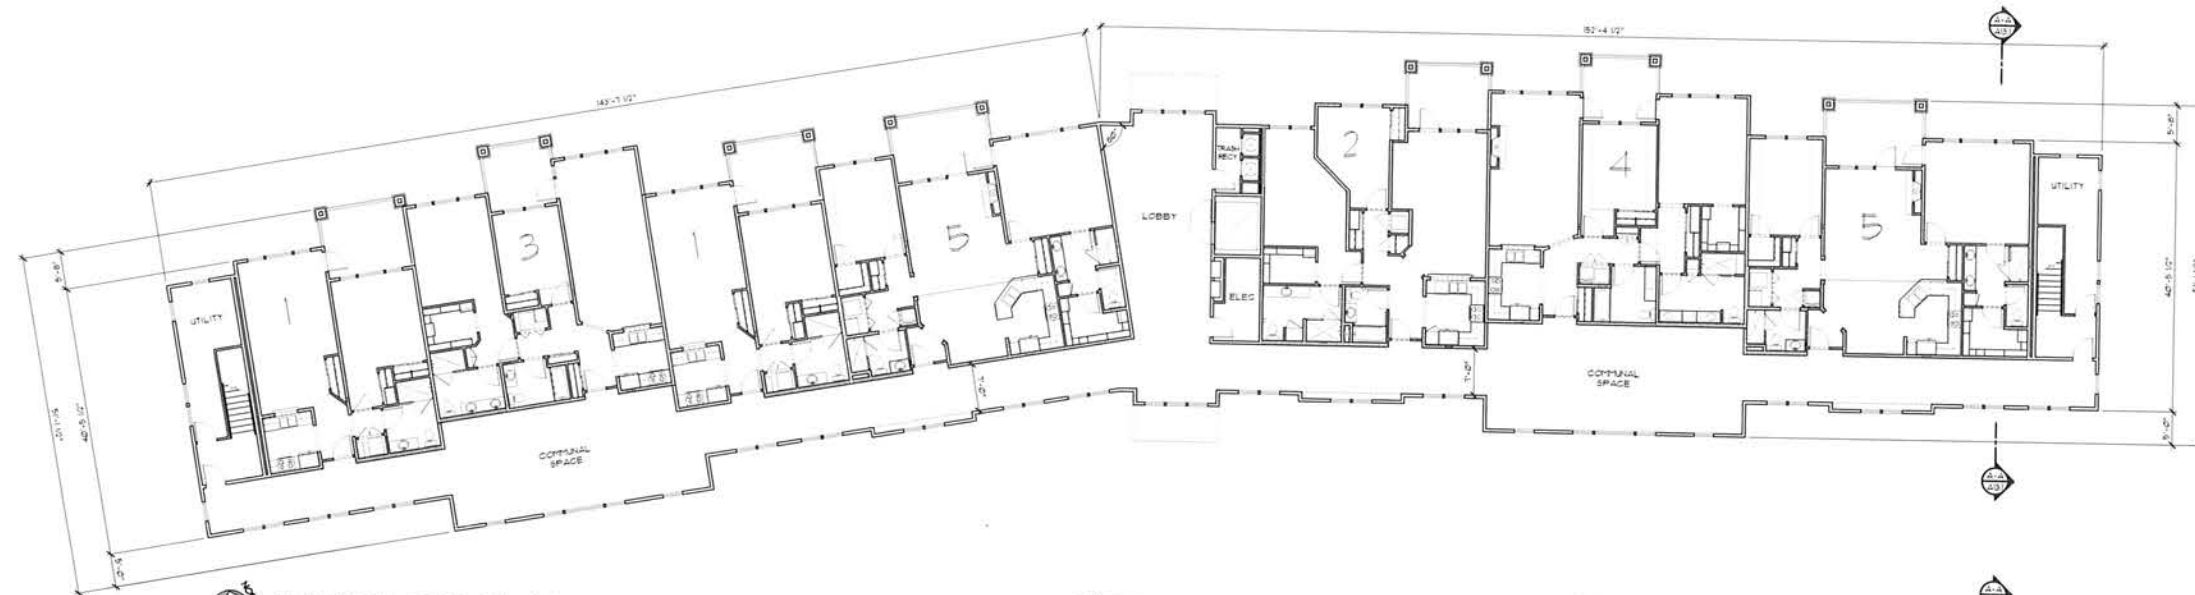

BUILDING C

FLOOR PLANS
BUILDING C
ELNOKA CCRC
HIGHWAY 12, SANTA ROSA, CALIFORNIA

OAKMONT
Senior Living, LLC

ALI IGBAL
3540 OLD REDWOOD HWY, STE. 200
UNION, CA 94582
PH: 707-595-3700

JOB NO.
SCALE
AS SHOWN
DRAWN BY
DATE
COPYRIGHT
REVISIONS

SHEET NO.
A13.2

ALI IGBAL
9340 OLD REDWOOD HWY, STE 200
WINDSOR, CA 95452
PH: 707-535-3200


OAKMONT

Senior Living, LLC


FLOOR & ROOF PLANS
BUILDING C
ELNOKA CCRC
HIGHWAY 12, SANTA ROSA, CALIFORNIA

JOB NO.
SCALE
AS SHOWN
DRAWN BY
DATE
CORRECTIONS
REVISIONS

SHEET NO.
A13.3

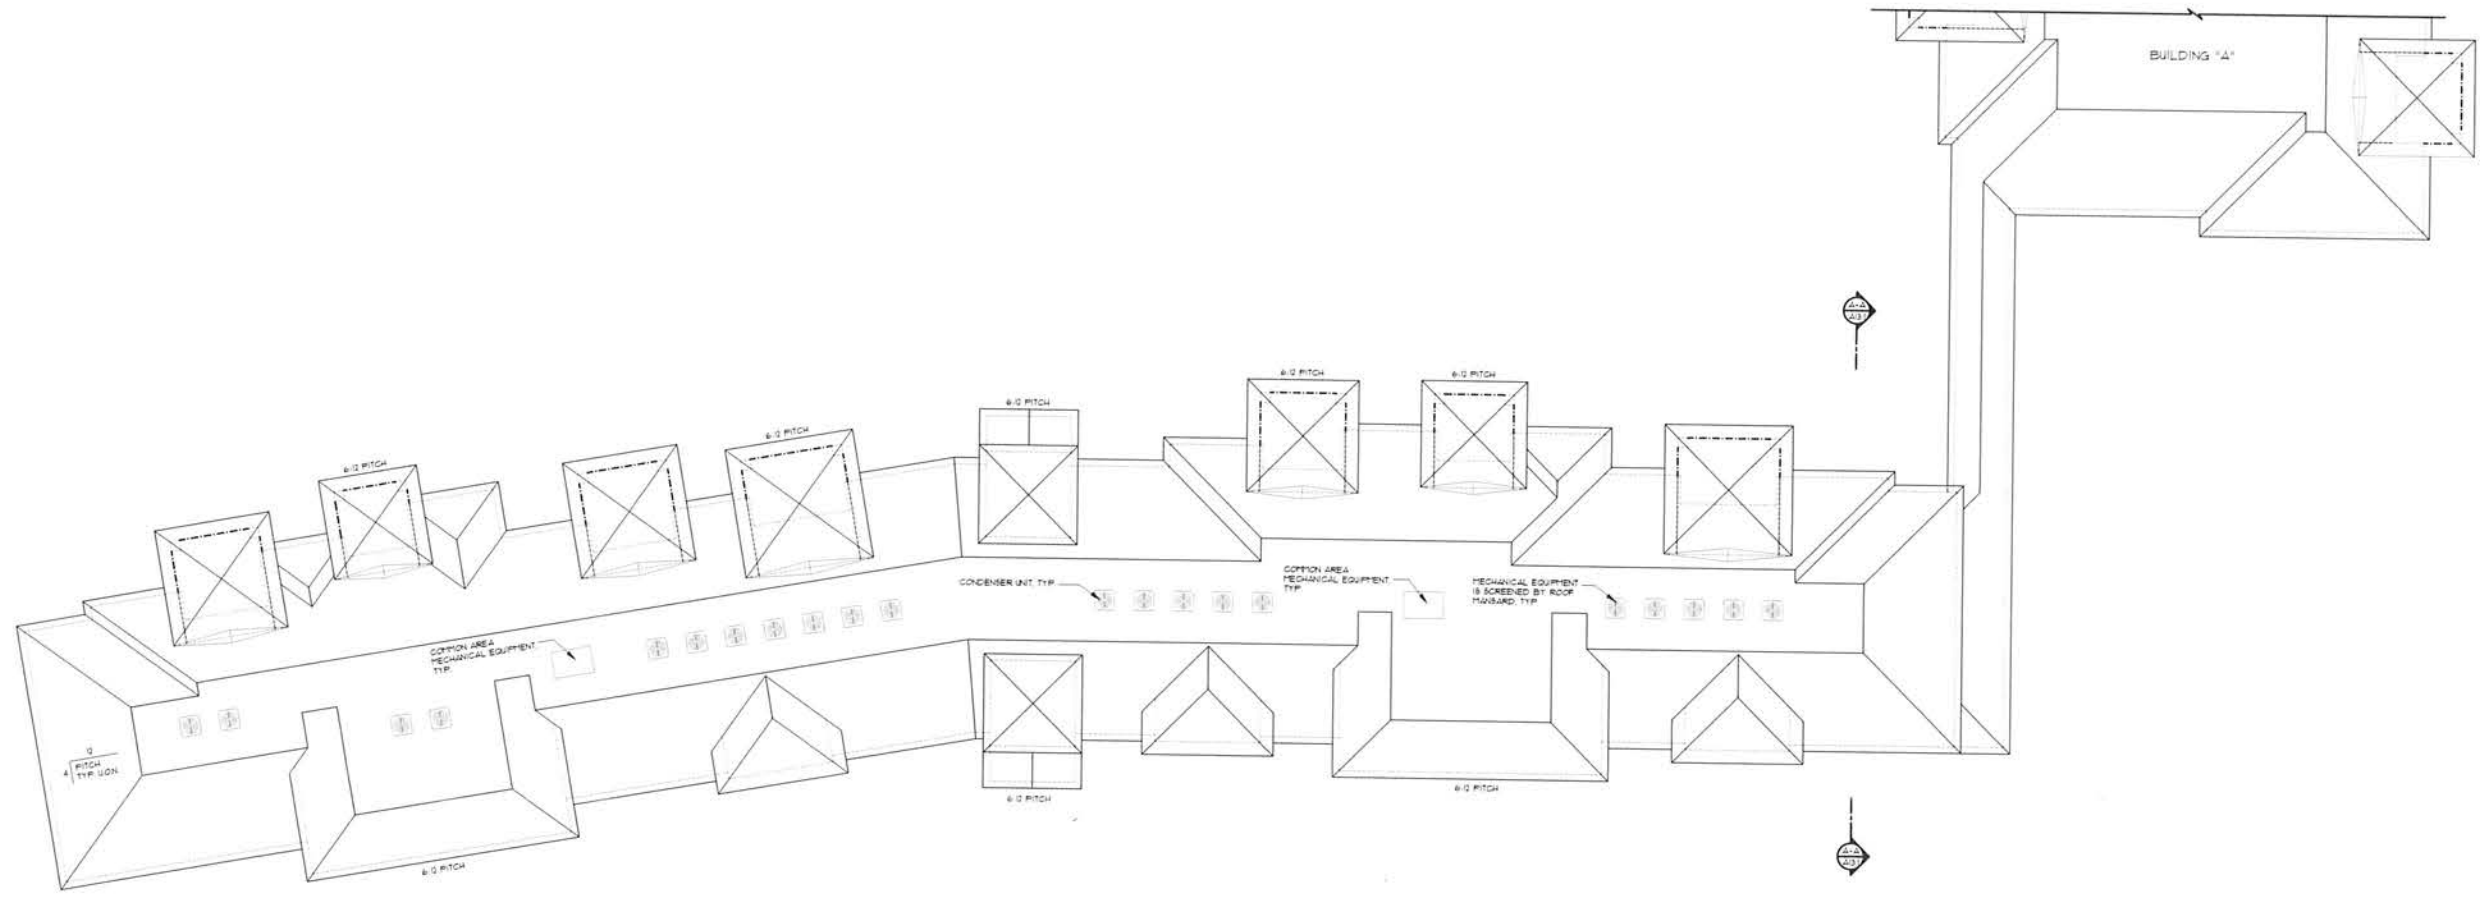

ROOF PLAN
SCALE: 3/32" = 1'-0"

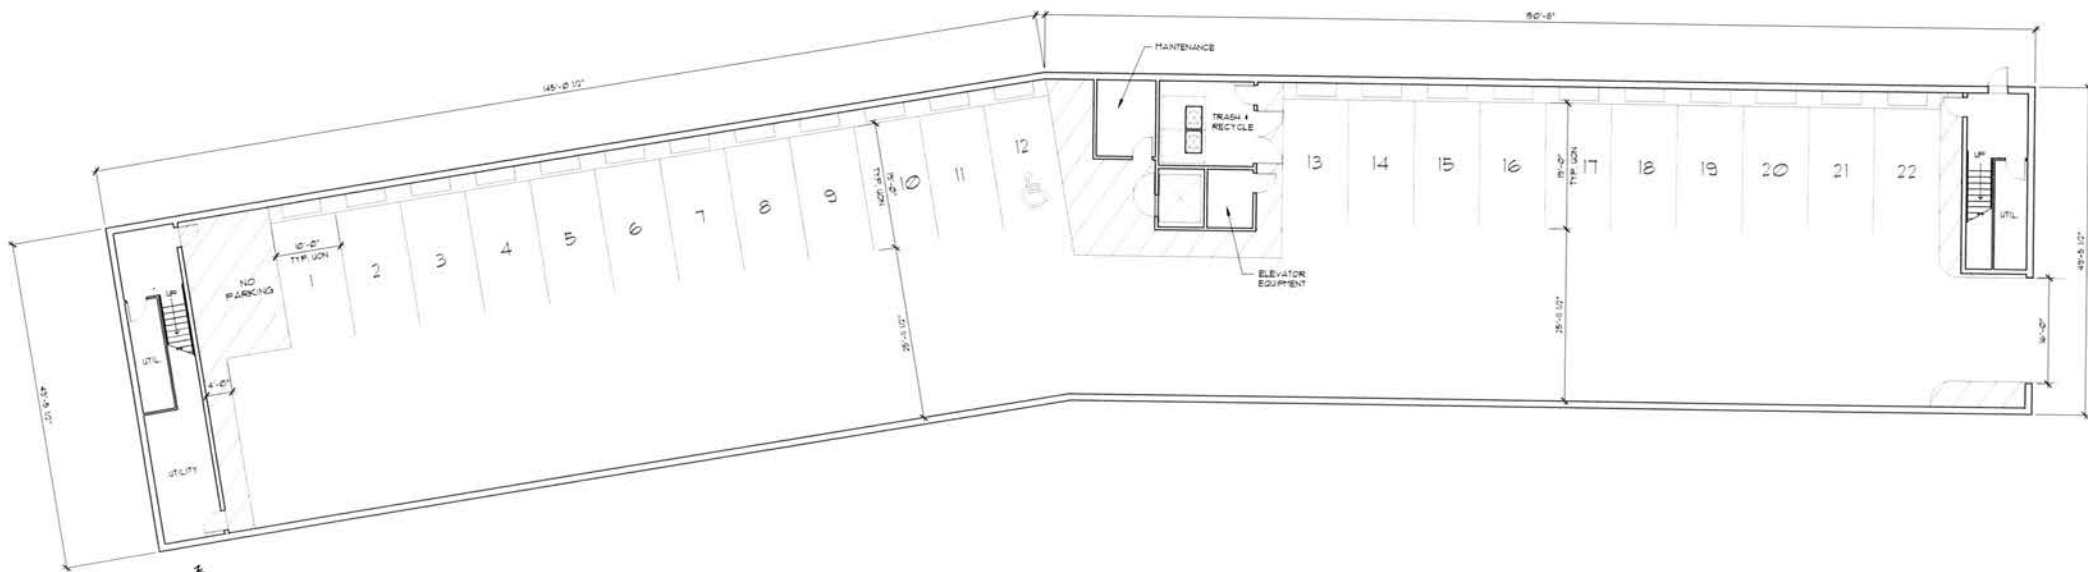

GARAGE FLOOR PLAN
SCALE: 3/32" = 1'-0"

BUILDING C




NORTH ELEVATION
SCALE: 1/16" = 1'-0"



PARTIAL NORTH ELEVATION "A"
SCALE: 3/32" = 1'-0"



PARTIAL NORTH ELEVATION "B"
SCALE: 3/32" = 1'-0"

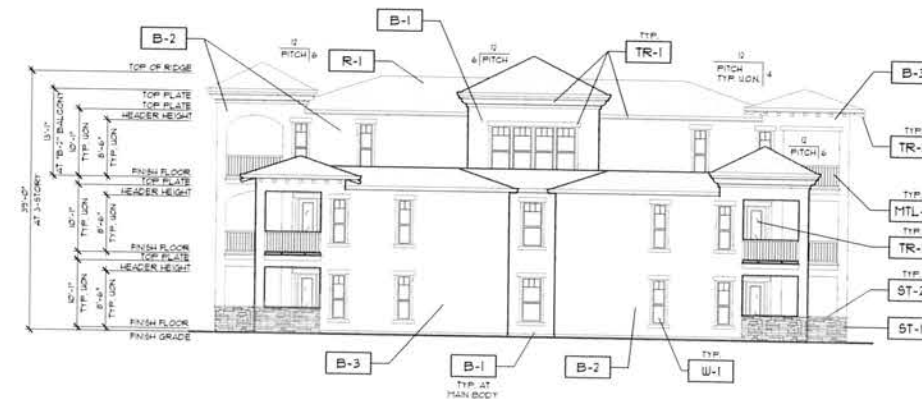

EAST ELEVATION
SCALE: 3/32" = 1'-0"

ELNOKA - SCHEME 2
(TUSCAN STYLE)

FINISH TAG	SUBJECT	MPR / MATERIAL	COLOR
R-1	ROOF	"BARCO" / PARAGON ADVANTAGE COPPER SHINGLES	"DARKWOOD"
B-1	BODY	EXTERIOR STUCCO FINISH 10/10 SAND FINISH	KELLY MOORE / KMS48-1 "LIT WHITE"
B-2	BODY	EXTERIOR STUCCO FINISH 10/10 SAND FINISH	KELLY MOORE / KMS48-3 "CARAMEL CUPCAKE"
B-3	BODY	EXTERIOR STUCCO FINISH 10/10 SAND FINISH	KELLY MOORE / KMS48-5 "TATUM TANT"
TR-1	TRIM	WINDOW DOOR OUTTERS PARCA BANDS, CORBELS, BALCONY RAILING TRIM	KELLY MOORE / KMS48-1 "ARCTIC WHITE"
TR-2	TRIM	OUTRIGGERS, ROOF BRACES, TRELLIS	KELLY MOORE / KMS48-5 "BARNER'S FIELD"
TR-3	ACCENT	DOORS & LOUVERED ATTIC VENTS	KELLY MOORE / KMS48-5 "TATUM TANT"
DR-1	GARAGE DOOR	ALUMINUM	KELLY MOORE / KMS48-2 "IND JAFFER"
SH-1	SHUTTERS	ATLANTIC PREMIUM	KELLY MOORE / KMS48-2 "IND JAFFER"
ST-1	STONE VENEER	ELDORADO STONE	NANTUCKET STACKED STONE
ST-2	STONE TRIM	ELDORADO STONE	CHIELED STONE ACCENTS COLOR STONE
W-1	WINDOWS	"CASCADE" VINYL FRAMES	WHITE INSIDE WHITE OUTSIDE
MTL-1	UNWROUGHT IRON	MANUFACTURER VARIES	ALL UNWROUGHT IRON TO BE POLYMER COATED COLOR: PLAT BLACK
AW-1	AWNINGS	CANVAS	KELLY MOORE / KMS48-2 "IND JAFFER"

NOTE: NOT NECESSARILY ALL COLORS/MATERIALS USED.
REFER TO ELEVATIONS FOR COLOR/MATERIAL LOCATIONS

ALI IQBAL
9340 OLD REDWOOD HWY, STE 100
INDUSTRY, CA 95452
PH: 107-535-3200

OAKMONT
Senior Living, LLC

EXTERIOR ELEVATIONS
BUILDING D
ELNOKA CCRC
HIGHWAY 12, SANTA ROSA, CALIFORNIA

JOB NO.
SCALE
AS SHOWN
DRAWN BY
DATE
COPYRIGHT
REVISIONS

SHEET NO.
A14.1

BUILDING D




SOUTH ELEVATION
SCALE: 1/16" = 1'-0"



PARTIAL SOUTH ELEVATION "A"
SCALE: 3/32" = 1'-0"



PARTIAL SOUTH ELEVATION "B"
SCALE: 3/32" = 1'-0"

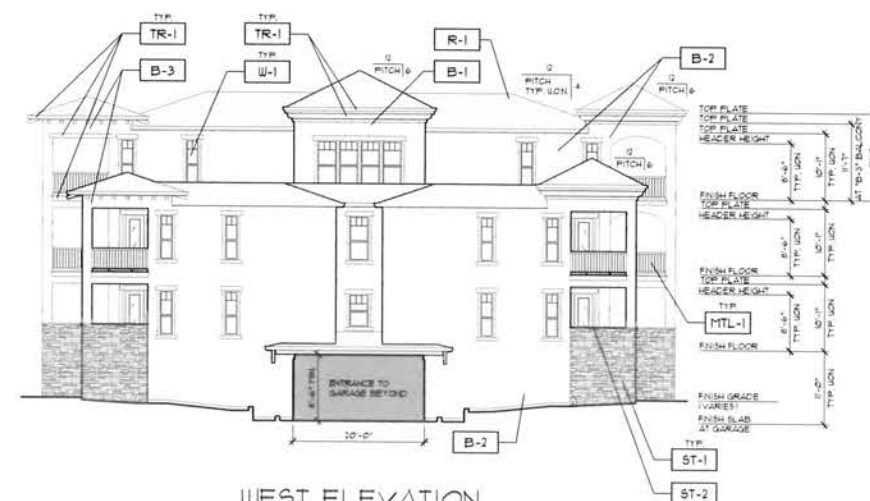

WEST ELEVATION
SCALE: 3/32" = 1'-0"

ELNOKA - SCHEME 2
(TUSCAN STYLE)

FINISH TAG	SUBJECT	MPR / MATERIAL	COLOR
R-1	ROOF	"PABCO" / PURAPOINT ADVANTAGE COPPER SHINGLES	"OAKWOOD"
B-1	BODY	EXTERIOR STUCCO FINISH 20/30 SAND FINISH	KELLY MOORE / K0486-1 "LILT WHITE"
B-2	BODY	EXTERIOR STUCCO FINISH 20/30 SAND FINISH	KELLY MOORE / K0486-3 "CARAMEL CUPCAKE"
B-3	BODY	EXTERIOR STUCCO FINISH 20/30 SAND FINISH	KELLY MOORE / K0486-5 "TARDINO TART"
TR-1	TRIM	WINDOW DOOR OUTERS PADA BANDA CORNICES BALCONY RAILING TRIM	KELLY MOORE / K0486-1 "ARCTIC WHITE"
TR-2	TRIM	OUTRIGGERS ROOF BRACES TRELLIS	KELLY MOORE / AC201-5 "VERBENA'S FIELD"
TR-3	ACCENT	DOORS & LOUVERED ATTIC VENTS	KELLY MOORE / K0486-5 "TARDINO TART"
DR-1	GARAGE DOOR	ALUMINUM	KELLY MOORE / K0486-3 "CARAMEL CUPCAKE"
SH-1	SHUTTERS	ATLANTIC PRESTIGE	KELLY MOORE / K0486-3 "CARAMEL CUPCAKE"
ST-1	STONE VENEER	ELDONADO STONE	NANTUCKET STACKED STONE
ST-2	STONE TRIM	ELDONADO STONE	CHISELED EDGE ACCENTS COLOR: STONE
W-1	WINDOWS	"CARACAS" / VINYL FRAMES	WHITE INSIDE WHITE OUTSIDE
MTL-1	UNPAINTED IRON	MANUFACTURER VARES	ALL UNPAINTED IRON TO BE POWDER COATED COLOR: FLAT BLACK
AU-1	AWNINGS	CANVAS	KELLY MOORE / K0486-3 "CARAMEL CUPCAKE"

NOTE: NOT NECESSARILY ALL COLORS/MATERIALS USED.
REFER TO ELEVATIONS FOR COLOR/MATERIAL LOCATIONS.

OAKMONT
Senior Living, LLC


EXTERIOR ELEVATIONS
BUILDING D
ELNOKA CCRC
HIGHWAY 12, SANTA ROSA, CALIFORNIA

JOB NO.
SCALE
AS SHOWN
DRAWN BY
DATE
COPYRIGHT
REVISIONS


SHEET NO.
A14.2

BUILDING D

ALI IQBAL
3540 OLD REDWOOD AVE, STE 300
UNION CITY, CA 94587
PH: 415-338-3100

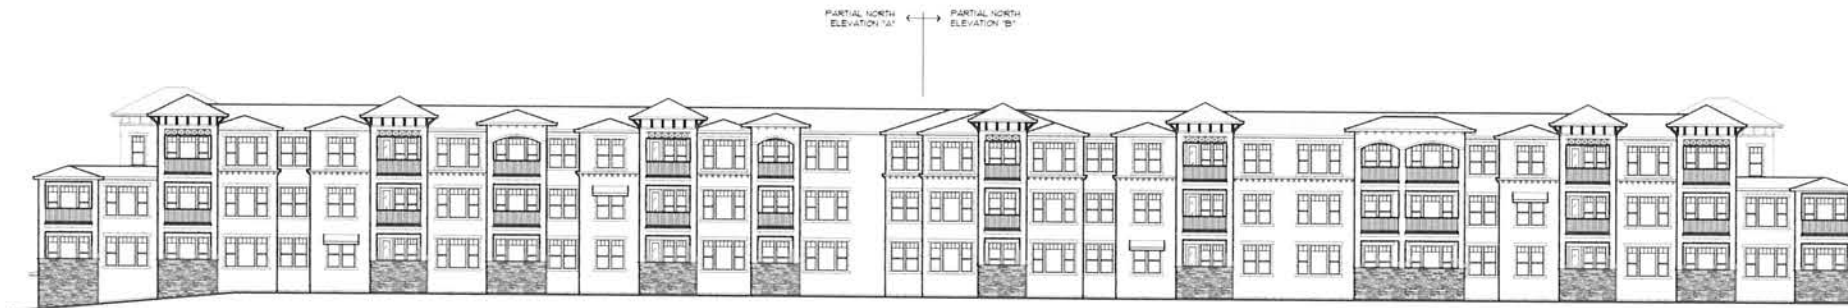


NORTH ELEVATION
SCALE: 1/16" = 1'-0"

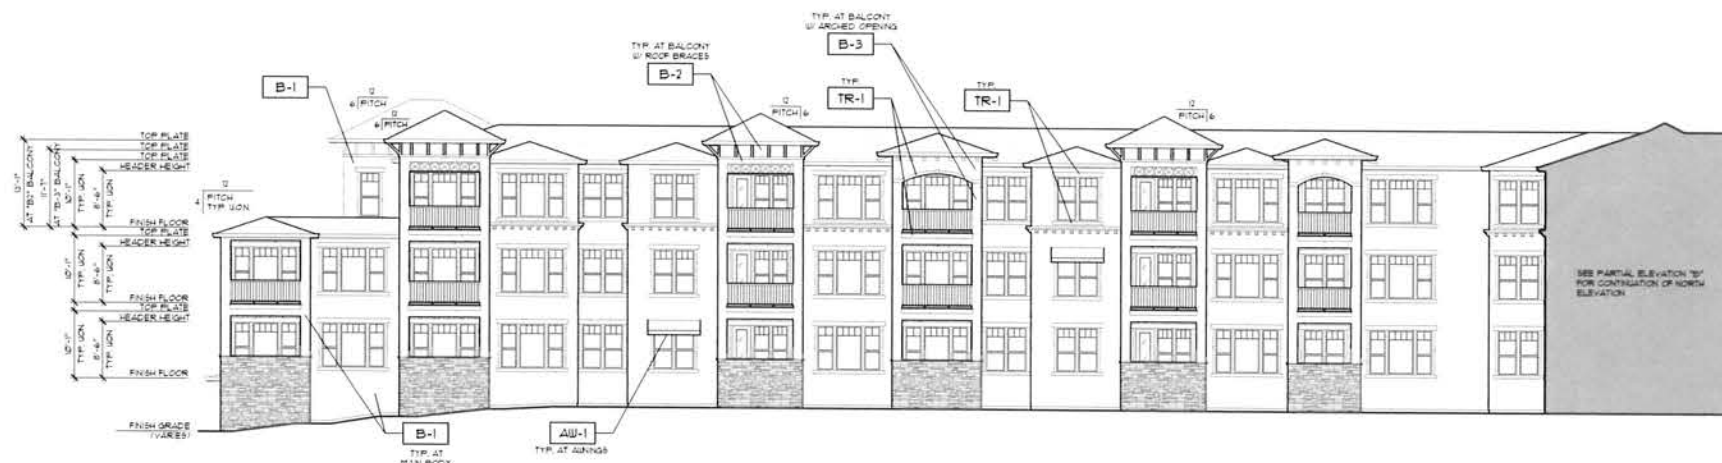

PARTIAL NORTH ELEVATION "A"
SCALE: 3/32" = 1'-0"



PARTIAL NORTH ELEVATION "B"
SCALE: 3/32" = 1'-0"

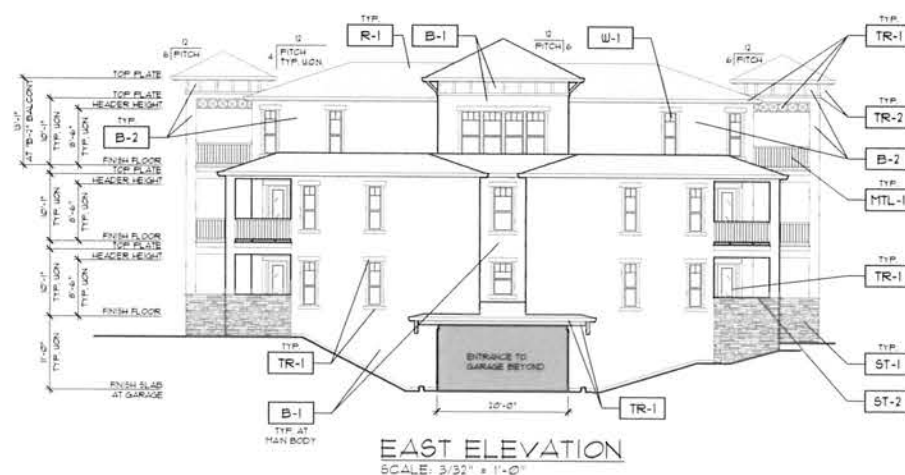

EAST ELEVATION
SCALE: 3/32" = 1'-0"

ELNOKA - SCHEME 1
(TUSCAN STYLE)

FINISH TAG	SUBJECT	FINISH / MATERIAL	COLOR
R-1	ROOF	"PARCO" / PARAPPOINT ADVANTAGE GOLF SHINGLES	"DARKWOOD"
B-1	BODY	EXTERIOR STUCCO FINISH 10/30 SAND FINISH	KELLY MOORE / K2485-1 "CORRALSTONE STREET"
B-2	BODY	EXTERIOR STUCCO FINISH 10/30 SAND FINISH	KELLY MOORE / K2485-3 "LIGHT TRUFFLE"
B-3	BODY	EXTERIOR STUCCO FINISH 10/30 SAND FINISH	KELLY MOORE / K2485-5 "VINTAGE POTTERY"
TR-1	TRIM	WINDOW DOOR BUTTERS FASCIA BARGE CORNICES BALCONY RAILING TRIM	KELLY MOORE / K2486-5 "ARTIC WHITE"
TR-2	TRIM	OUTRIGGER ROOF BRACES TRELLIS	KELLY MOORE / K2486-5 "VERDE'S FELT"
TR-3	ACCENT	DOORS & LOUVERED ATTIC VENTS	KELLY MOORE / K2484-5 "TANADILLO BOG"
DR-1	GARAGE DOOR	ALUMINUM	KELLY MOORE / K2485-2 "IND JAFFER"
SH-1	BUTTERS	ATLANTIC PREMIUM	KELLY MOORE / K2485-2 "IND JAFFER"
ST-1	STONE VENEER	ELDORADO STONE	NANTUCKET STACKED STONE
ST-2	STONE TRIM	ELDORADO STONE	CHEELED EDGE ACCENTS COLOR: SPICE
W-1	WINDOWS	"GARGADE" VINYL FRAMES	WHITE INSIDE WHITE OUTSIDE
MTL-1	WROUGHT IRON	MANUFACTURER VARIES	ALL WROUGHT IRON TO BE POLISHED COATED COLOR: FLAT BLACK
AW-1	AWNINGS	CANVAS	CANVAS COLOR TO MATCH KELLY MOORE / K2485-2 "IND JAFFER"

NOTE: NOT NECESSARILY ALL COLORS/MATERIALS USED
REFER TO ELEVATIONS FOR COLOR/MATERIAL LOCATIONS

ALI IQBAL
3240 OLD REDWOOD HWY. STE 100
UNION CITY, CA 94587
PH: 101-535-3100

OAKMONT
Senior Living, LLC

EXTERIOR ELEVATIONS
BUILDING E
ELNOKA CCRC
HIGHWAY 12, SANTA ROSA, CALIFORNIA

JOB NO.
SCALE
AS SHOWN
DRAWN BY
DATE
COPYRIGHT
REVISIONS


SHEET NO.

BUILDING E

A14.3




SOUTH ELEVATION
SCALE: 1/16" = 1'-0"

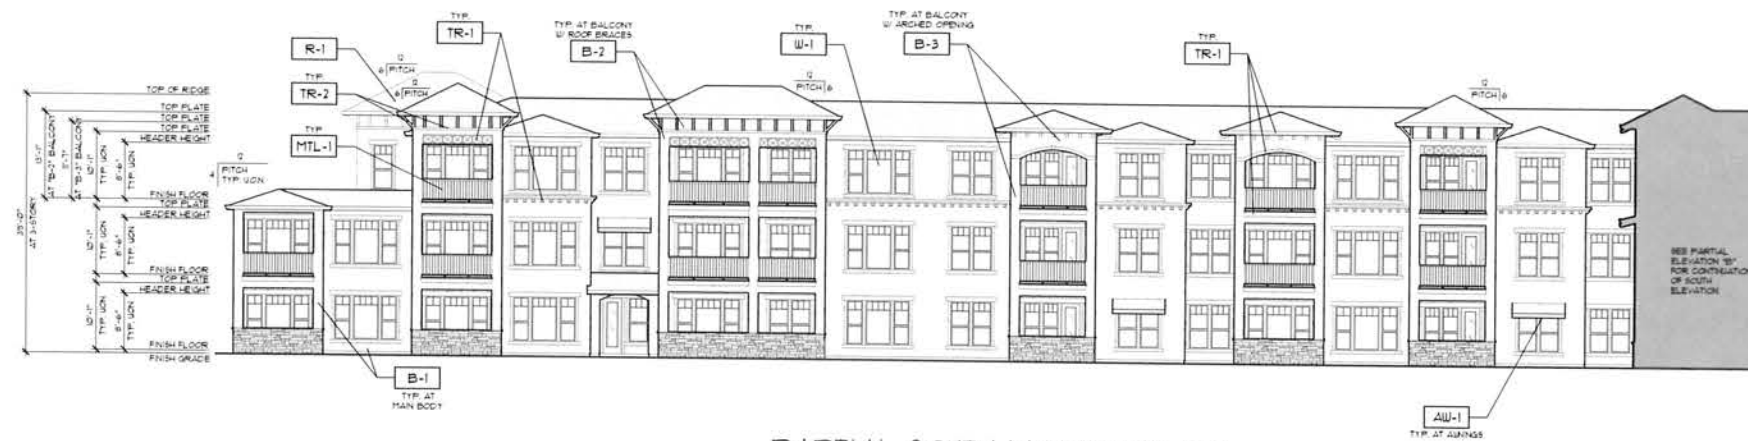

PARTIAL SOUTH ELEVATION "A"
SCALE: 3/32" = 1'-0"



PARTIAL SOUTH ELEVATION "B"
SCALE: 3/32" = 1'-0"

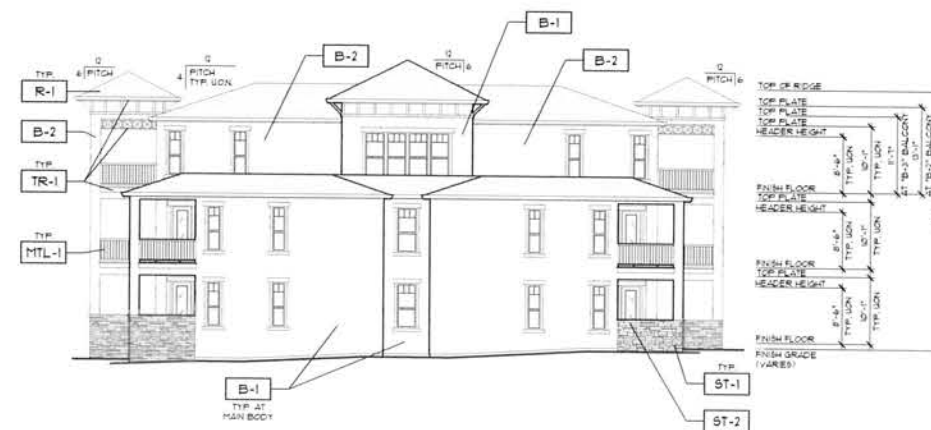

WEST ELEVATION
SCALE: 3/32" = 1'-0"

ELNOKA - SCHEME 1
(TUSCAN STYLE)

FINISH TAG	SUBJECT	MFR. / MATERIAL	COLOR
R-1	ROOF	"FABCO" / PLYMOUTH ADVANTAGE COPR SHINGLES	"OAKWOOD"
B-1	BODY	EXTERIOR STUCCO FINISH 20/20 SAND FINISH	KELLY MOORE / K1481-1 "COBBLESTONE STREET"
B-2	BODY	EXTERIOR STUCCO FINISH 20/20 SAND FINISH	KELLY MOORE / K1516-3 "LIGHT TRUFFLE"
B-3	BODY	EXTERIOR STUCCO FINISH 20/20 SAND FINISH	KELLY MOORE / K1513-5 "TONGUE POTTERY"
TR-1	TRIM	WINDOW DOOR OUTLERS	KELLY MOORE / K1456-8 "ARCTIC WHITE"
TR-2	TRIM	OUTRIGGERS ROOF BRACES	KELLY MOORE / AC151-5 "VENISEN'S FIELDS"
TR-3	ACCENT	DOORS & LOUVERED ATTIC VENTS	KELLY MOORE / K1444-5 "VANDALLO BASS"
DR-1	GARAGE DOOR	ALUMINUM	KELLY MOORE / K1489-2 "IND JAZZER"
SH-1	SHUTTERS	ATLANTIC PRESHIP	KELLY MOORE / K1489-2 "IND JAZZER"
ST-1	STONE VENEER	ELEONADO STONE	NANTUCKET STACKED STONE
ST-2	STONE TRIM	ELEONADO STONE	CHISELED EDGE ACCENTS COLOR STONE
W-1	WINDOWS	"CASCADE" VINYL FRAMES	WHITE IVORY WHITE OUTSIDE
MTL-1	WROUGHT IRON	MANUFACTURER VARIES	ALL WROUGHT IRON TO BE POWDER COATED COLOR FLAT BLACK
AW-1	AWNINGS	CANVAS	CANVAS COLOR TO MATCH KELLY MOORE / K1489-2 "IND JAZZER"

NOTE: NOT NECESSARILY ALL COLOR MATERIALS USED. REFER TO ELEVATIONS FOR COLOR MATERIAL LOCATIONS.

ALLI OGBAL
2340 OLD FORD ROAD, SUITE 200
UNION CITY, CA 94587
PH: 707-535-3300


OAKMONT
Senior Living, LLC

EXTERIOR ELEVATIONS
BUILDING E
ELNOKA CCRC
HIGHWAY 12, SANTA ROSA, CALIFORNIA


JOB NO.
SCALE
AS SHOWN
DRAWN BY
DATE
COPYRIGHT
REVISIONS

SHEET NO.
A14.4

BUILDING E

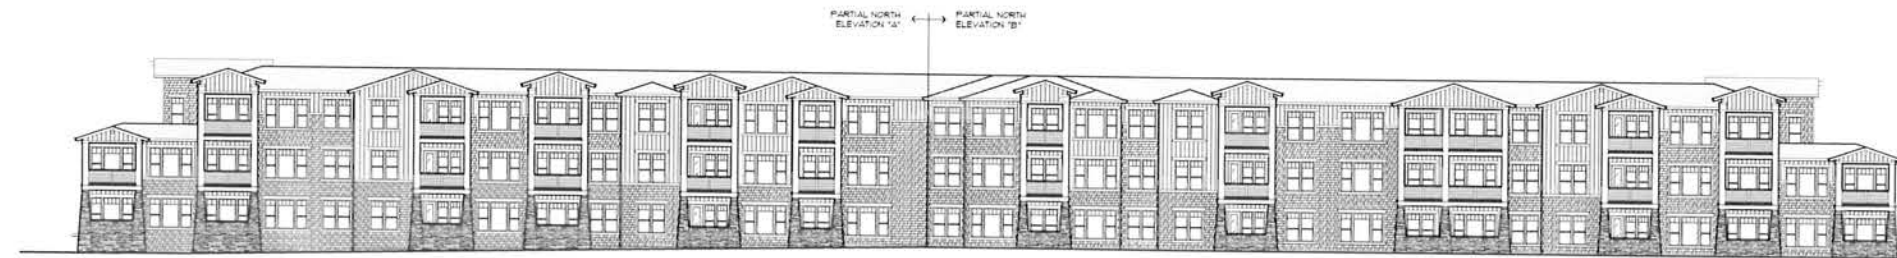


NORTH ELEVATION
SCALE: 1/16" = 1'-0"

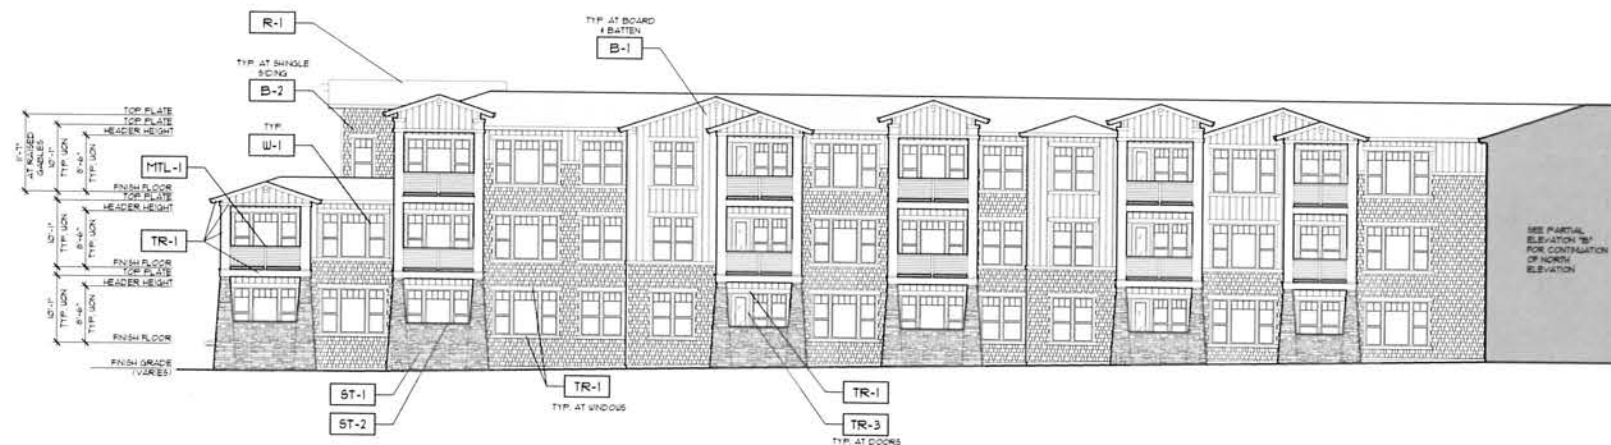

PARTIAL NORTH ELEVATION "A"
SCALE: 3/32" = 1'-0"



PARTIAL NORTH ELEVATION "B"
SCALE: 3/32" = 1'-0"

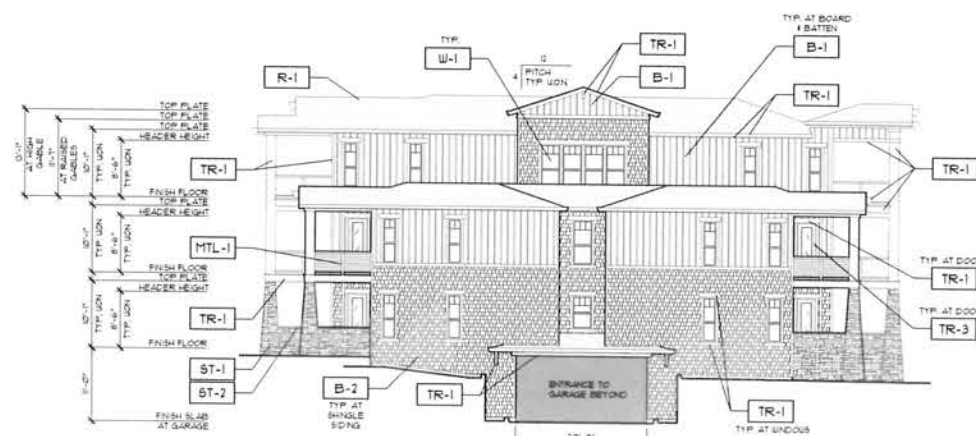

EAST ELEVATION
SCALE: 3/32" = 1'-0"

ELNOKA - SCHEME 4
(CRAFTSMAN STYLE)

FINISH TAG	SUBJECT	MPR / MATERIAL	COLOR
R-1	ROOF	"RUBCO" / PLYWOOD ADVANTAGE CORR SHINGLES	"DARKWOOD"
B-1	BODY	BOARD & BATTEN	KELLY MOORE / K2444-3 "VIRGO CASTLE"
B-2	BODY	"HARD ESHNOL" / STRAIGHT EDGE	"KUMU BROWN"
B-3	BODY	"HARD ESHNOL" / STRAIGHT EDGE	KELLY MOORE / K2444-3 "VIRGO CASTLE"
TR-1	TRIM	WINDOW DOOR OUTERS FASCIA BAYON CORBELS BALCONY RAILING TRIM	KELLY MOORE / K2443-5 "VIRGO CASTLE"
TR-2	ACCENTS	LOWEDED ATTIC VENTS	KELLY MOORE / K2444-5 "VIRGO CASTLE"
DR-1	DOORS	EXTERIOR DOORS GARAGE DOORS	KELLY MOORE / K2444-3 "VIRGO CASTLE"
ST-1	STONE VENEER	ELDONADO STONE	NANTUCKET STACKED STONE
ST-2	STONE TRIM	ELDONADO STONE	CHAMELEON EDGE ACCENTS COLOR STONE
W-1	WINDOWS	"CASCADE" / VINYL FRAMES	WHITE INSIDE WHITE OUTSIDE
MTL-1	UNPAINTED IRON	MANUFACTURER VARIES	ALL UNPAINTED IRON TO BE POWDER COATED COLOR: FLAT BLACK

NOTE: NOT NECESSARILY ALL COLORS/MATERIALS USED.
REFER TO ELEVATIONS FOR COLOR/MATERIAL LOCATIONS.

ALI IQBAL
3140 OLD REDWOOD HWY, STE 100
UNION CITY, CA 94588
PH: 925-955-3100

OAKMONT
Senior Living, LLC


EXTERIOR ELEVATIONS
BUILDING F
ELNOKA CCRC
HIGHWAY 12, SANTA ROSA, CALIFORNIA

JOB NO:
SCALE:
AS SHOWN
DRAWN BY:
DATE:
COPYRIGHT:
REVISIONS:


SHEET NO:

BUILDING F


A14.5

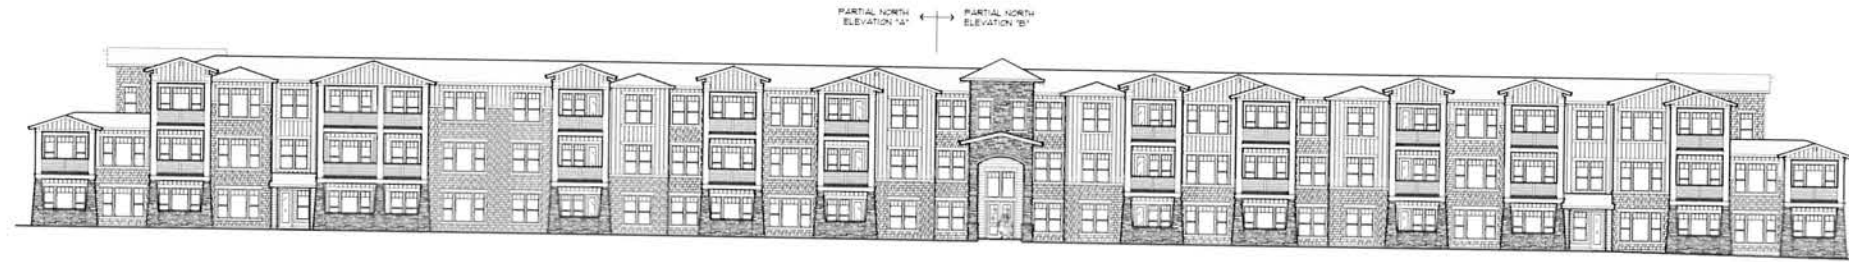


SOUTH ELEVATION
SCALE: 1/16" = 1'-0"

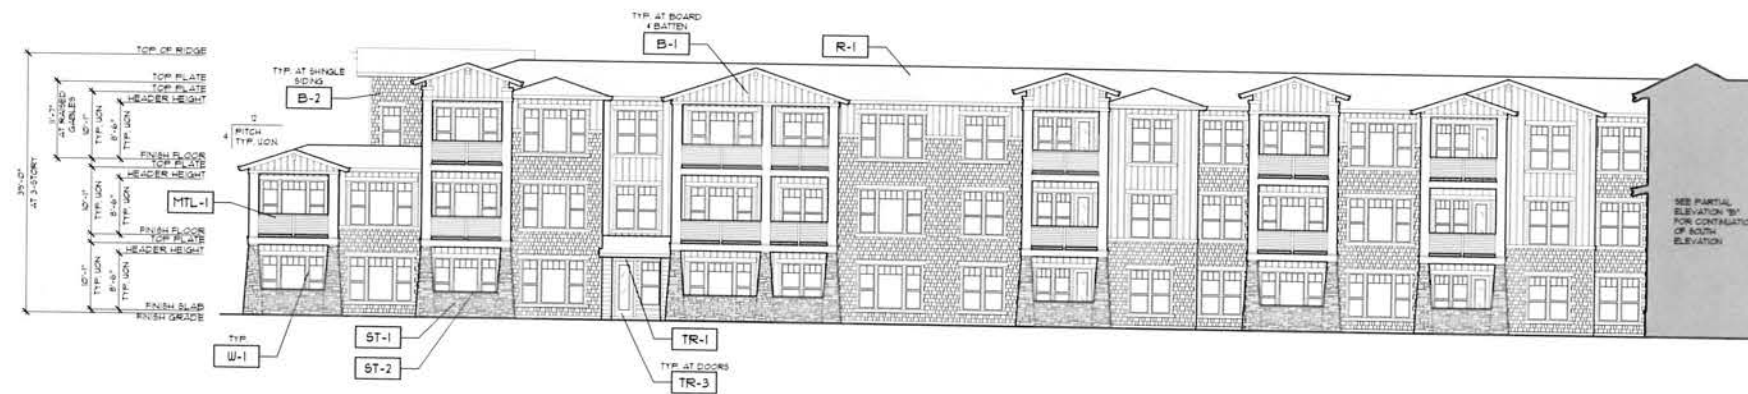

PARTIAL SOUTH ELEVATION "A"
SCALE: 3/32" = 1'-0"

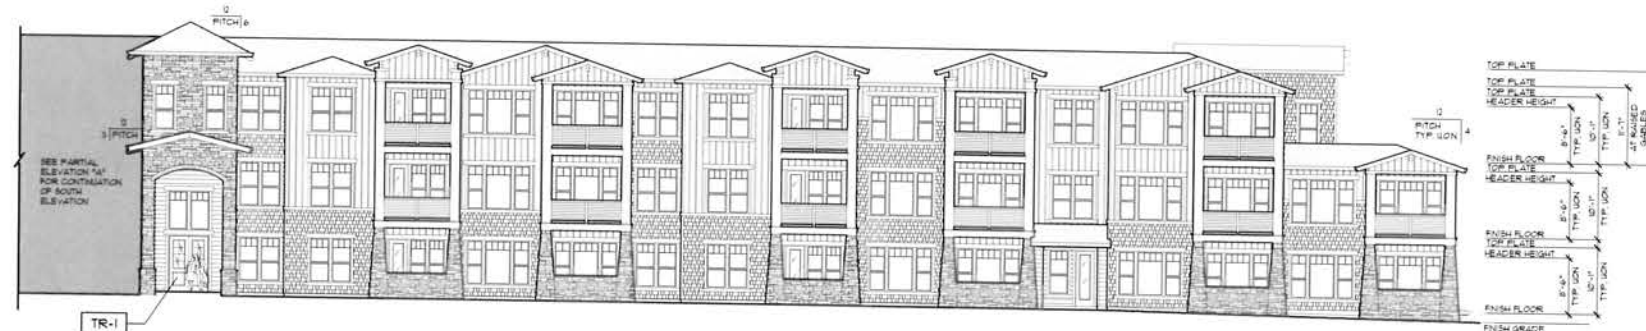

PARTIAL SOUTH ELEVATION "B"
SCALE: 3/32" = 1'-0"

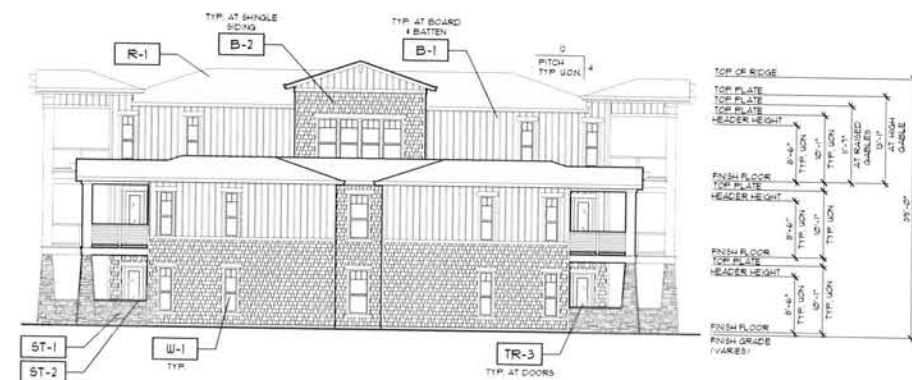

WEST ELEVATION
SCALE: 3/32" = 1'-0"

ELNOKA - SCHEME 4 (CRAFTSMAN STYLE)

FINISH TAG	SUBJECT	FINISH / MATERIAL	COLOR
R-1	ROOF	"PABCO" / PARAGON ADVANTAGE GUTTER SHINGLES	"DARKWOOD"
B-1	BODY	BOARD & BATTEN	KELLY MOORE / KPM444-3 "YAKING CASTLE"
B-2	BODY	"WARD BLENKLE" / STRAIGHT EDGE	"KHAZI BROWN"
B-3	BODY	"WARD BLENKLE" / STRAIGHT EDGE	KELLY MOORE / KPM444-3 "YAKING CASTLE"
TR-1	TRIM	WINDOW DOOR OUTTERS RABBIT EARS CORBELS BULBOUT BANDING TRIM	KELLY MOORE / KPM444-3 "YAKING CASTLE"
TR-2	ACCENTS	LOUVERED ATTIC VENTS	KELLY MOORE / KPM444-3 "YAKING CASTLE"
DR-1	DOORS	EXTERIOR DOORS GARAGE DOORS	KELLY MOORE / KPM444-3 "YAKING CASTLE"
ST-1	STONE VENEER	ELCORAADO STONE	HANTUCKET STACKED STONE
ST-2	STONE TRIM	ELCORAADO STONE	CHISELED EDGE ACCENTS COLOR: SPONE
W-1	WINDOWS	"CARCADE" / VINYL FRAMES	WHITE INSIDE WHITE OUTSIDE
MTL-1	WROUGHT IRON	MANUFACTURER VARIES	ALL WROUGHT IRON TO BE POWDER COATED COLOR: FLAT BLACK

NOTE: NOT NECESSARILY ALL COLORS MATERIALS USED.
REFER TO ELEVATIONS FOR COLOR/MATERIAL LOCATIONS.

EXTERIOR ELEVATIONS
BUILDING F
ELNOKA CCRC
HIGHWAY 12, SANTA ROSA, CALIFORNIA


SHEET NO.
SCALE
AS SHOWN
DRAWN BY
DATE
CHECKED BY
REVISIONS

SHEET NO.
A14.6


OAKMONT
Senior Living, LLC

ALI IQBAL
3340 OLD REDWOOD HWY. STE. 200
UNION CITY, CA 94587
PH: 925-535-3100


BUILDING F

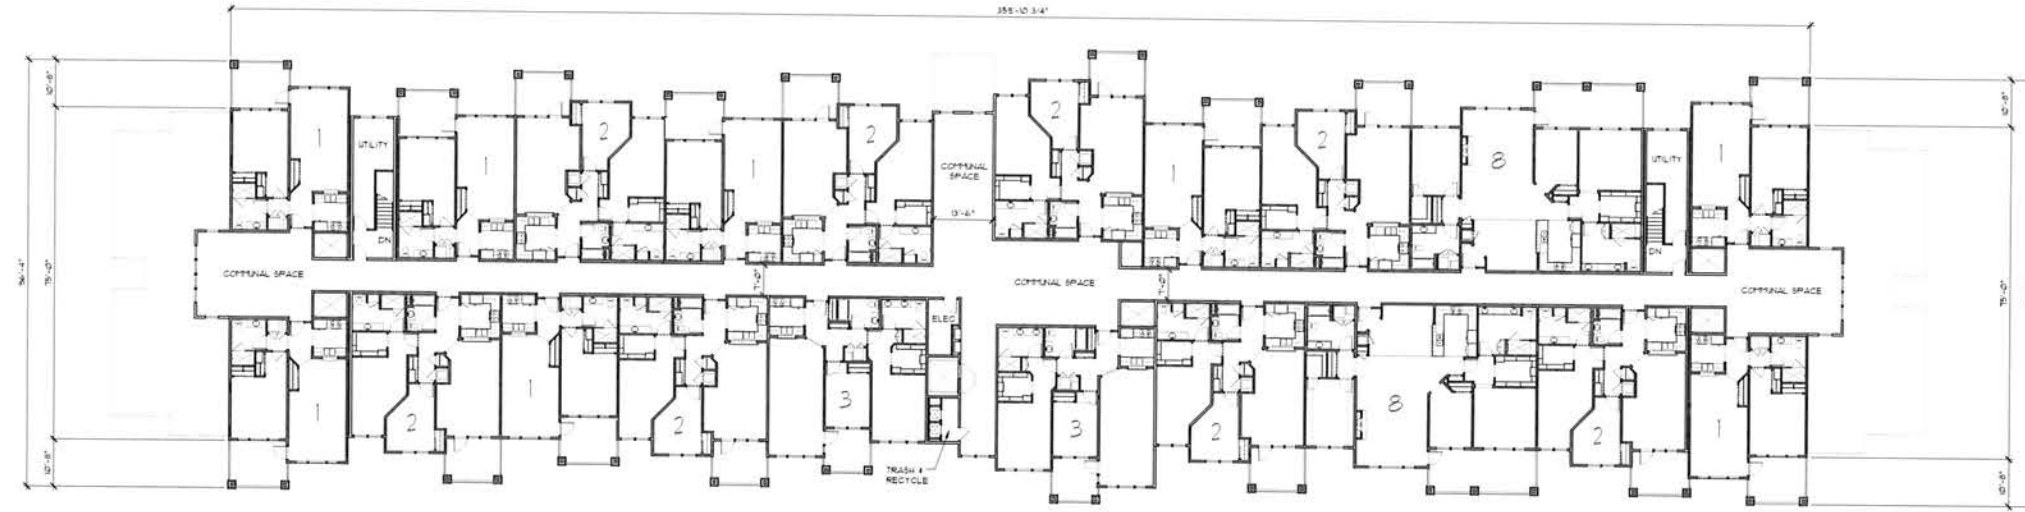

THIRD FLOOR PLAN
SCALE: 1/16" = 1'-0"

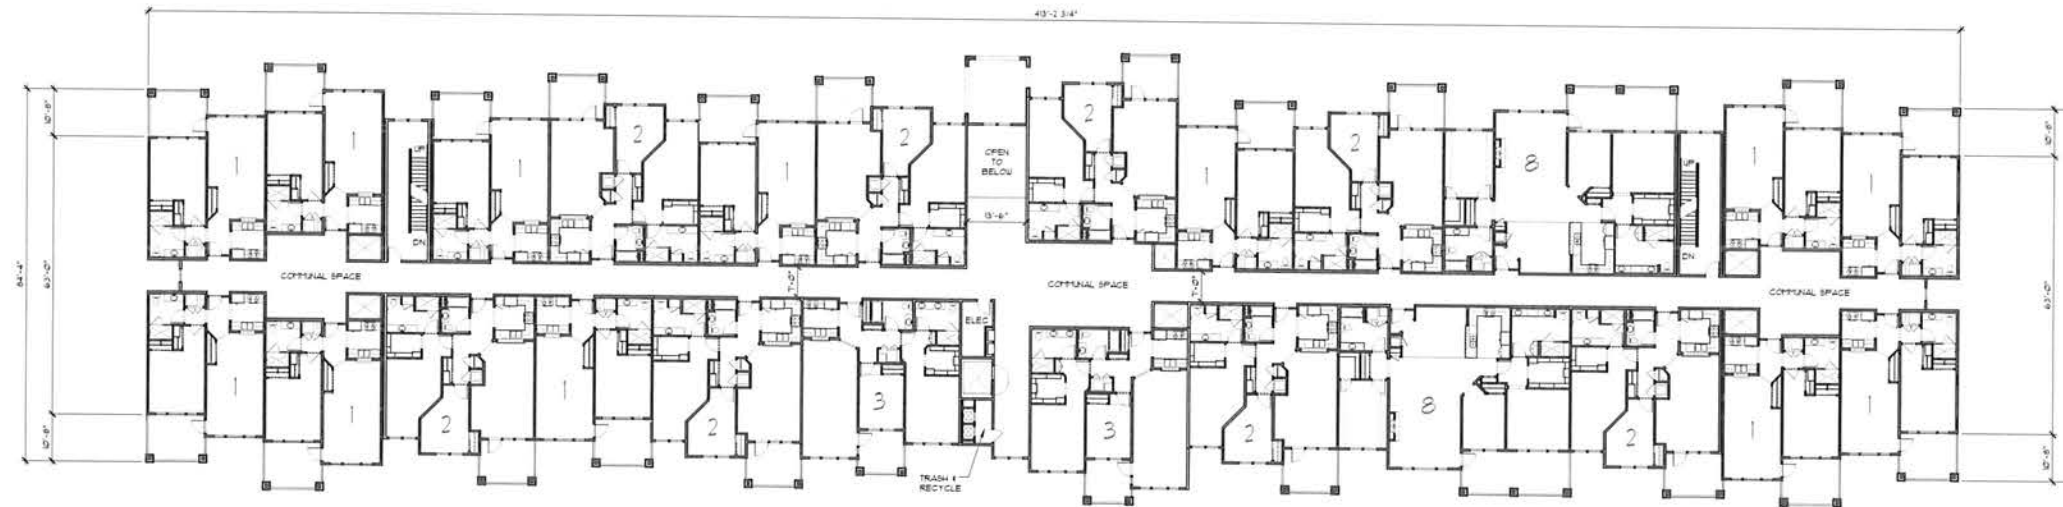

SECOND FLOOR PLAN
SCALE: 1/16" = 1'-0"

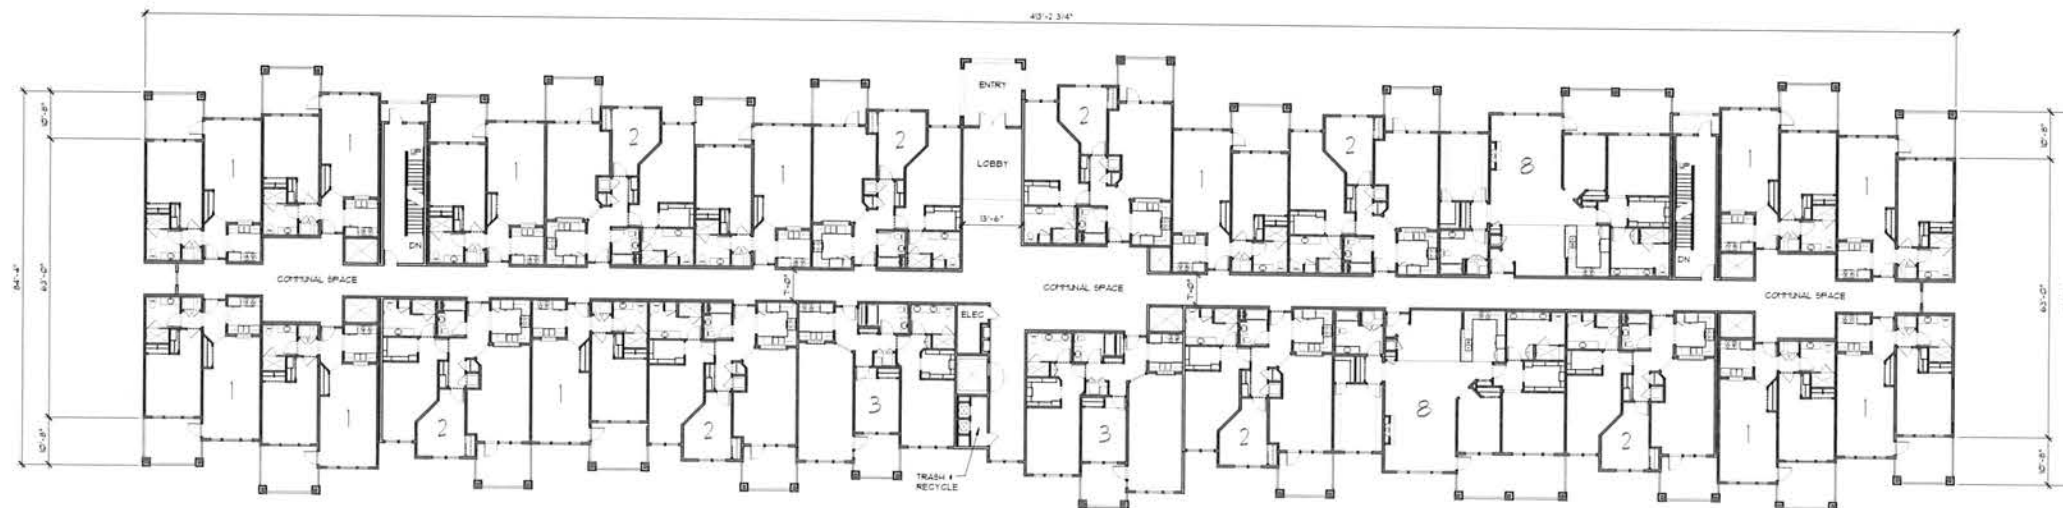

FIRST FLOOR PLAN
SCALE: 1/16" = 1'-0"

BUILDING D, E & F


FLOOR PLANS
BUILDING D, E & F
ELNOKA CCRC
HIGHWAY 13, SANTA ROSA, CALIFORNIA

JOB NO.
SCALE
AS SHOWN
DRAWN BY
DATE
COPYRIGHT
REVISIONS


SHEET NO.
A14.1

ALI IQBAL
3240 OLD REDWOOD HWY, STE 200
SAN JOSE, CA 95132
TEL: 408-255-3360
FAX: 408-255-3360


OAKMONT
Senior Living. LLC

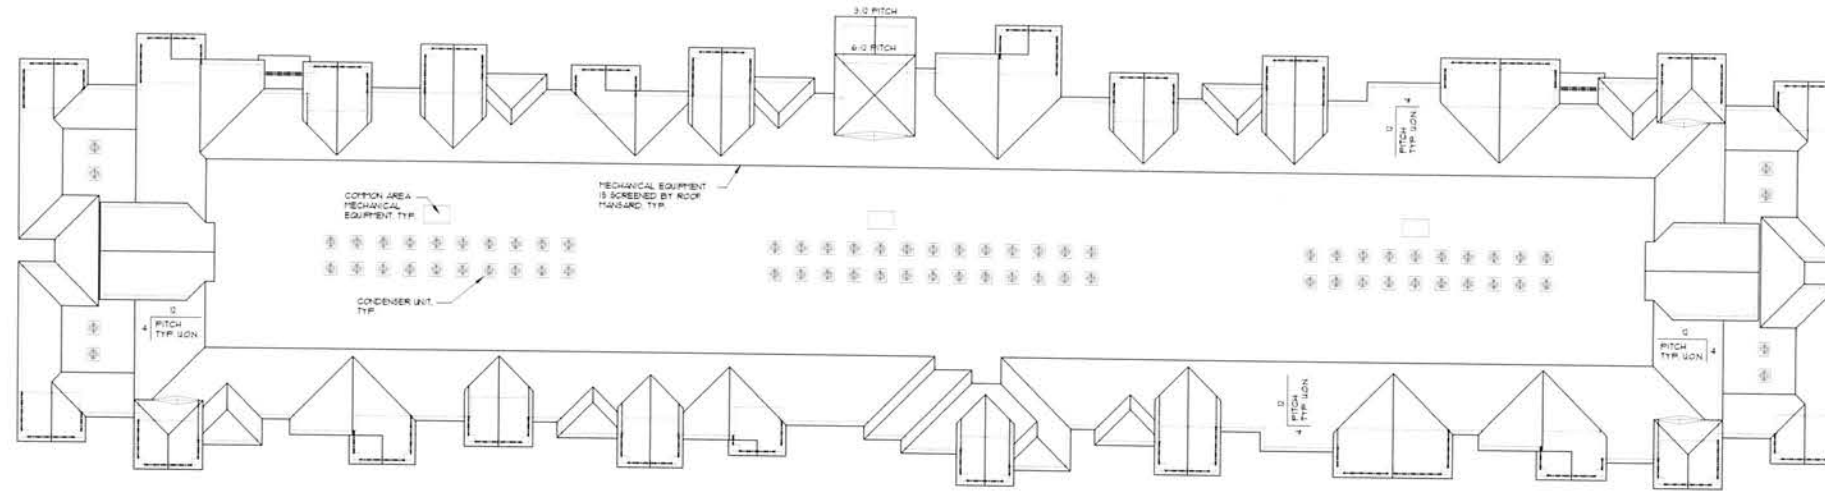

ROOF PLAN
SCALE: 1/16" = 1'-0"
BUILDING F

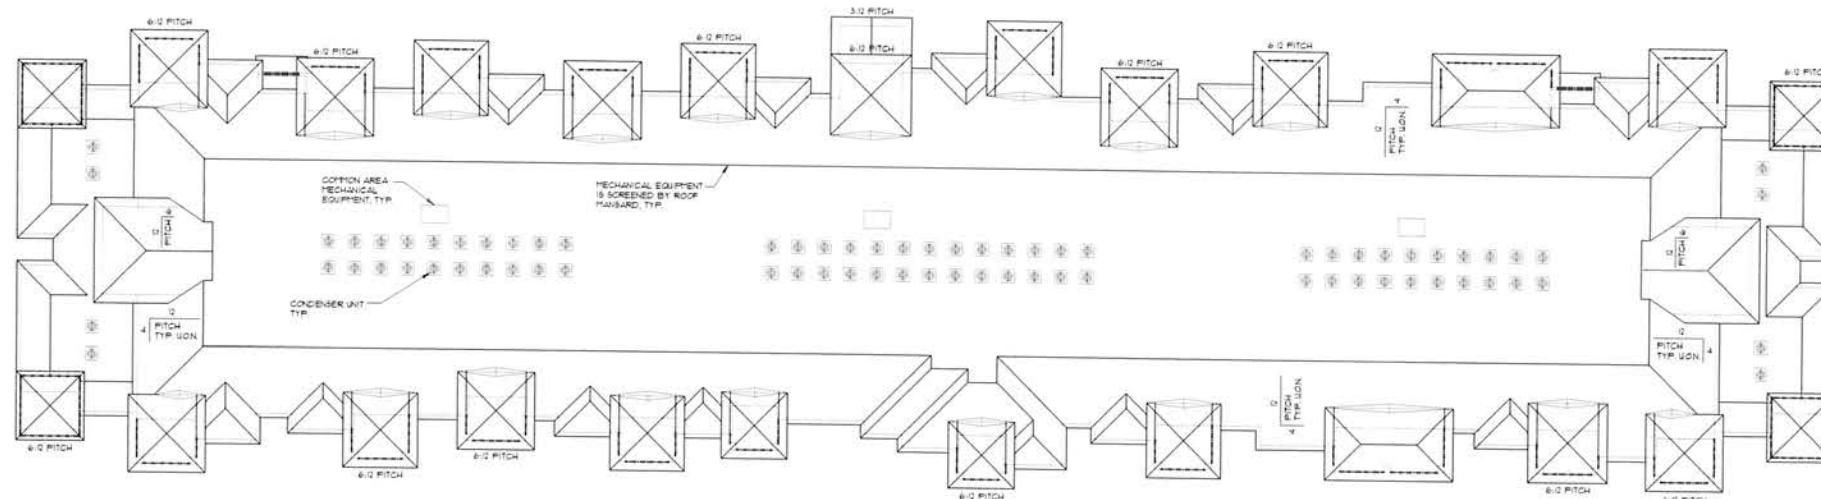

ROOF PLAN
SCALE: 1/16" = 1'-0"
BUILDING D & E

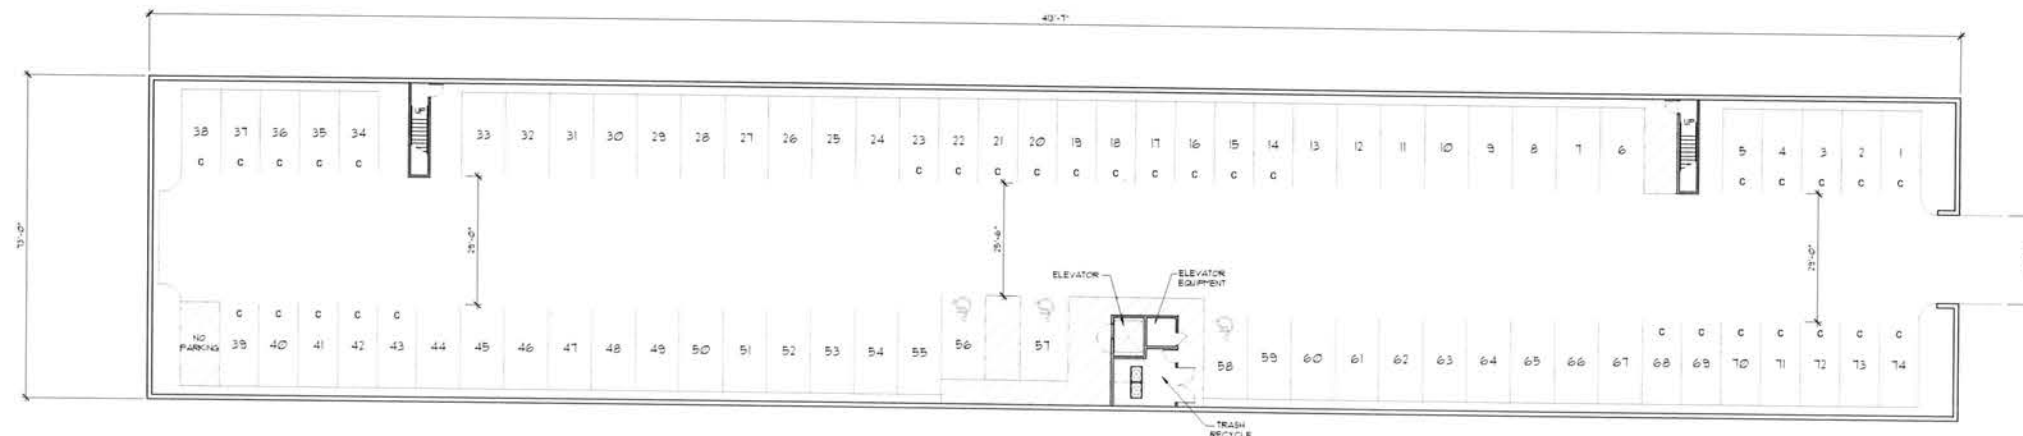

GARAGE FLOOR PLAN
SCALE: 1/16" = 1'-0"

BUILDING D, E & F


ALI IQBAL
3140 OLD REDWOOD HWY, STE 200
DUBLIN, CA 94568
PH: 907-555-3200

OAKMONT
Senior Living, LLC

GARAGE & ROOF PLANS
BUILDING D, E & F
ELNOKA CCRC
HIGHWAY 12, SANTA ROSA, CALIFORNIA

JOB NO.
SCALE:
AS SHOWN
DRAWN BY:
DATE:
COPYRIGHT:
REVISIONS:


SHEET NO.
A14.8

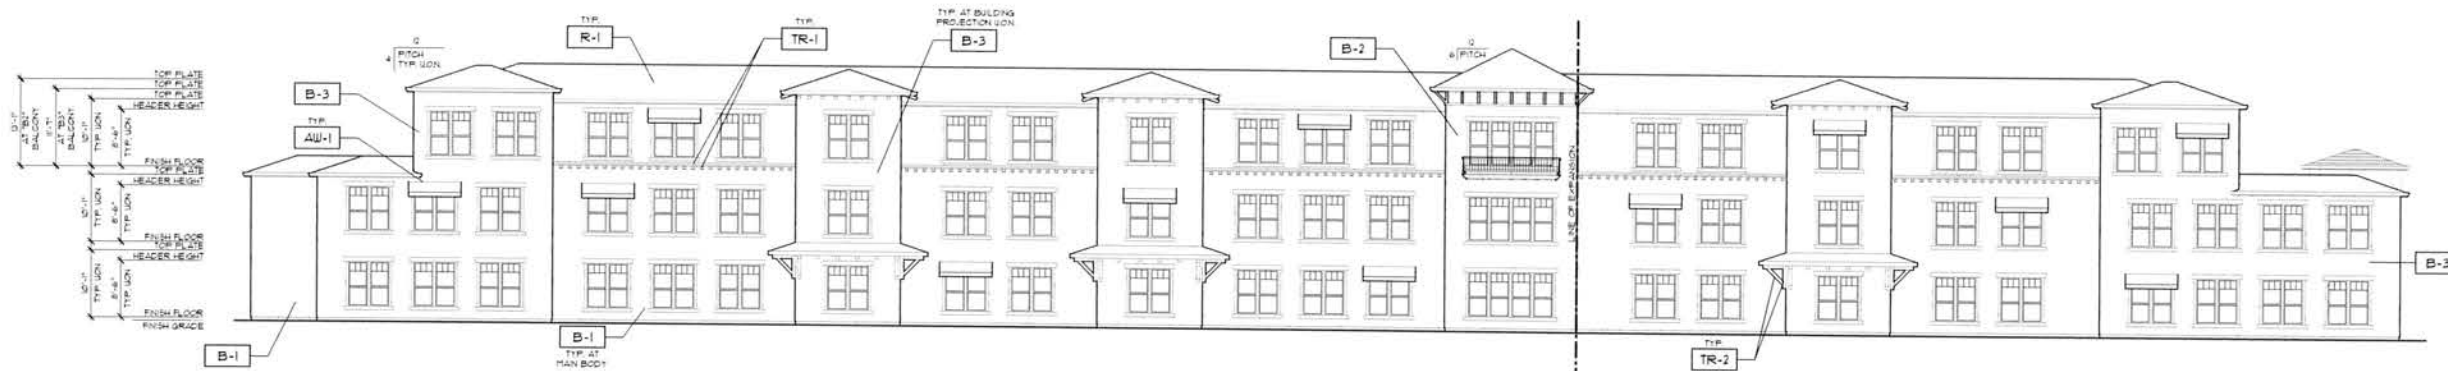

NORTH ELEVATION (EXPANDED)
SCALE: 3/32" = 1'-0"



SOUTH ELEVATION (EXPANDED)
SCALE: 3/32" = 1'-0"

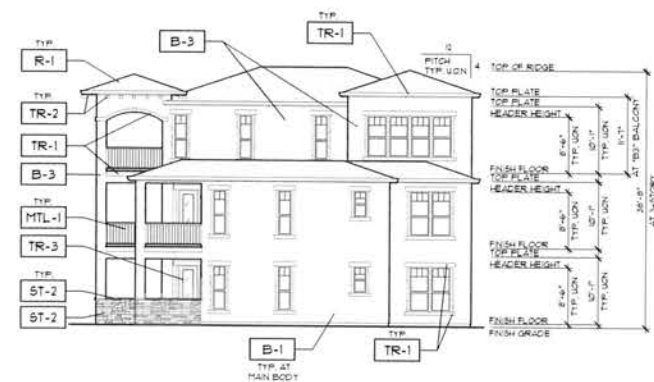

EAST ELEVATION
SCALE: 3/32" = 1'-0"



WEST ELEVATION
SCALE: 3/32" = 1'-0"

ELNOKA - SCHEME 1
(TUSCAN STYLE)

COLOR AND MATERIAL SCHEDULE			
FINISH TAG	SUBJECT	FINISH / MATERIAL	COLOR
R-1	ROOF	TRUSS / PLYWOOD ADVANTAGE CORR. SHINGLES	"DAKWOOD"
B-1	BODY	EXTERIOR STUCCO FINISH 20/30 SAND FINISH	KELLY MOORE / KMA111 "COBBLESTONE STREET"
B-2	BODY	EXTERIOR STUCCO FINISH 20/30 SAND FINISH	KELLY MOORE / KMA111 "LIGHT TRUFFLE"
B-3	BODY	EXTERIOR STUCCO FINISH 20/30 SAND FINISH	KELLY MOORE / KMA111 "VINTAGE POTTERY"
TR-1	TRIM	WINDU DOOR, GUTTERS PARCH. BRACK. CORBELS BALCONY RAILING TRIM	KELLY MOORE / KMA111 "ARCTIC WHITE"
TR-2	TRIM	OUTRIGGERS, ROOF BRACES, TRELLIS	KELLY MOORE / KMA111 "VERDE'S FIELD"
TR-3	ACCENT	DOORS & LOUVERED ATTIC VENTS	KELLY MOORE / KMA111 "ARMAU LLO EGG"
DR-1	GARAGE DOOR	ALUMINUM	KELLY MOORE / KMA111 "SAND JITTER"
SH-1	SHUTTERS	ATLANTIC PREMIUM	KELLY MOORE / KMA111 "SAND JITTER"
ST-1	STONE VENEER	ELDERADO STONE	HANDBUILT STACKED STONE
ST-2	STONE TRIM	ELDERADO STONE	CHISELED EDGE ACCENTS COLOR: SPOKE
W-1	WINDOWS	"CARCADEY" VINYL FRAMES	WHITE INSIDE WHITE OUTSIDE
MTL-1	UNGRAFT IRON	MANUFACTURER Varies	ALL UNGRAFT IRON TO BE POLYMER COATED COLOR: FLAT BLACK
AW-1	AWNINGS	CANVAS	CANVAS COLOR TO MATCH KELLY MOORE / KMA111 "SAND JITTER"

NOTE: NOT NECESSARILY ALL COLORS/MATERIALS USED
REFER TO ELEVATIONS FOR COLOR/MATERIAL LOCATIONS

ALI IQBAL
3240 OLIVEWOOD DRIVE, STE. 200
UNION CITY, CA 94586
PH: 925-535-3700


OAKMONT
Senior Living, LLC

EXTERIOR ELEVATIONS
BUILDING G
ELNOKA CCRC
HIGHWAY 12, SANTA ROSA, CALIFORNIA

JOB NO.
SCALE
AS SHOWN
DRAWN BY
DATE
CORRECTED
REVISED

SHEET NO.
A15.1

BUILDING G

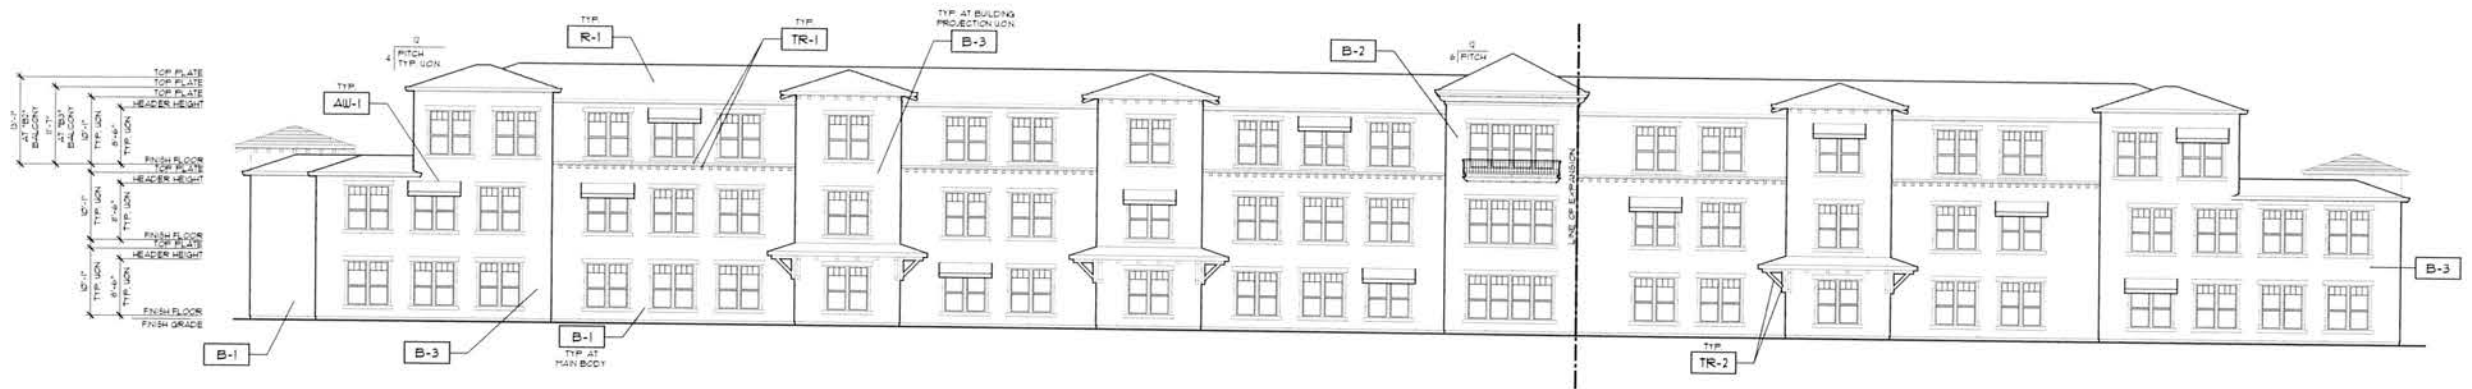

NORTH ELEVATION (EXPANDED)
SCALE: 3/32" = 1'-0"



SOUTH ELEVATION (EXPANDED)
SCALE: 3/32" = 1'-0"



EAST ELEVATION
SCALE: 3/32" = 1'-0"



WEST ELEVATION
SCALE: 3/32" = 1'-0"

ELNOKA - SCHEME 2
(TUSCAN STYLE)

FINISH TAG	SUBJECT	MFR. / MATERIAL	COLOR
R-1	ROOF	"PARADOX" / PARAGON ADVANTAGE COPPER SHAKES	"DARKWOOD"
B-1	BODY	EXTERIOR STUCCO FINISH (1010 SAND FINISH)	KELLY MOORE / KPM48-1 "EASY WHITE"
B-2	BODY	EXTERIOR STUCCO FINISH (1010 SAND FINISH)	KELLY MOORE / KPM48-3 "CARAMEL CUPCAKE"
B-3	BODY	EXTERIOR STUCCO FINISH (1010 SAND FINISH)	KELLY MOORE / KPM48-5 "TAPARINO TART"
TR-1	TRIM	WINDOOR DOOR BUTTERS, PASADENA BLINDS, CORBELS, BALCONY RAILING TRIM	KELLY MOORE / KPM48-1 "EASY WHITE"
TR-2	TRIM	OUTRIGGERS, ROOF BRACES, "TRELLIS"	KELLY MOORE / KPM48-5 "TAPARINO TART"
TR-3	ACCENT	DOORS & LOUVERED ATTIC VENTS	KELLY MOORE / KPM48-5 "TAPARINO TART"
DR-1	GARAGE DOOR	ALUMINUM	KELLY MOORE / KPM48-2 "WIND JITTER"
SH-1	SHUTTERS	ATLANTIC PREMIUM	KELLY MOORE / KPM48-2 "WIND JITTER"
ST-1	STONE VENEER	ELDORADO STONE	NANTUCKET STACKED STONE
ST-2	STONE TRIM	ELDORADO STONE	CARBELED EDGE ACCENTS
W-1	WINDOWS	"CASCADA" VINYL FRAMES	WHITE INSIDE, WHITE OUTSIDE
MTL-1	WROUGHT IRON	MANUFACTURER VARIES	ALL WROUGHT IRON TO BE POWDER COATED COLOR PLAT BLACK
AW-1	AWNINGS	CANVAS	KELLY MOORE / KPM48-2 "WIND JITTER"

NOTE: NOT NECESSARILY ALL COLOR MATERIALS USED. REFER TO ELEVATIONS FOR COLOR MATERIAL LOCATIONS.

ALI IQBAL
9340 OLD REDWOOD HWY. STE. 200
UNION CITY, CA 94587
PH: 101-555-3200


OAKMONT
Senior Living

EXTERIOR ELEVATIONS
BUILDING H
ELNOKA, CCRC
HIGHWAY 12, SANTA ROSA, CALIFORNIA


JOB NO.
SCALE
AS SHOWN
DRAWN BY
DATE
COPYRIGHT
REVISED

SHEET NO.


BUILDING H A15.2

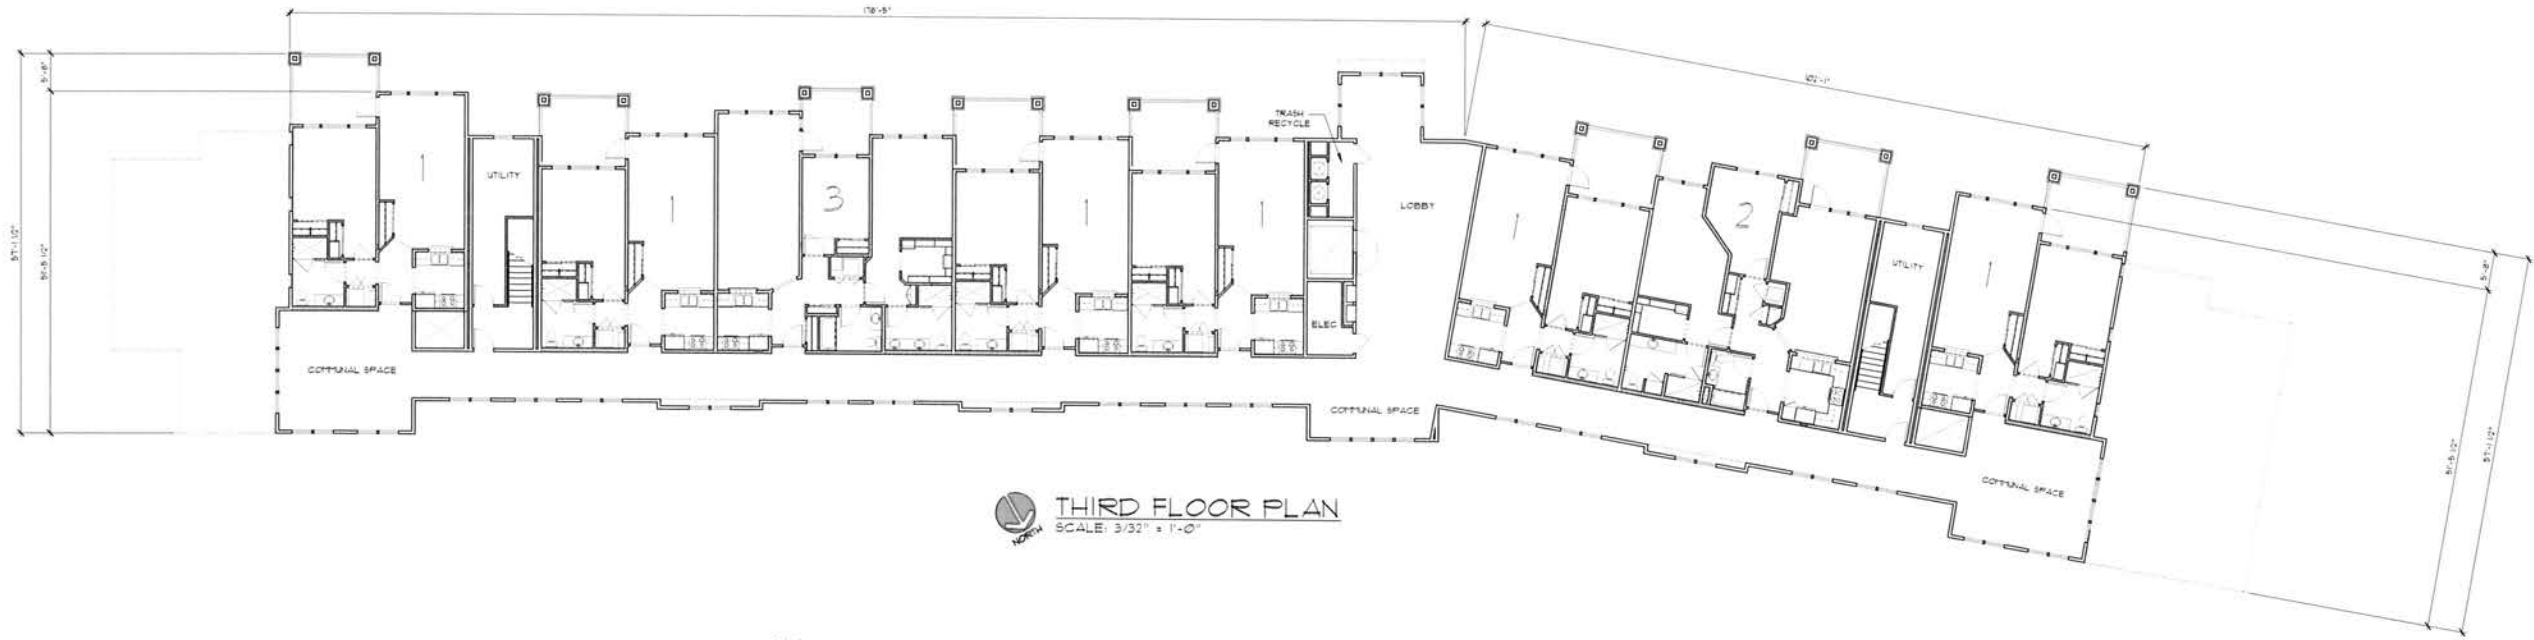

THIRD FLOOR PLAN
SCALE: 3/32" = 1'-0"

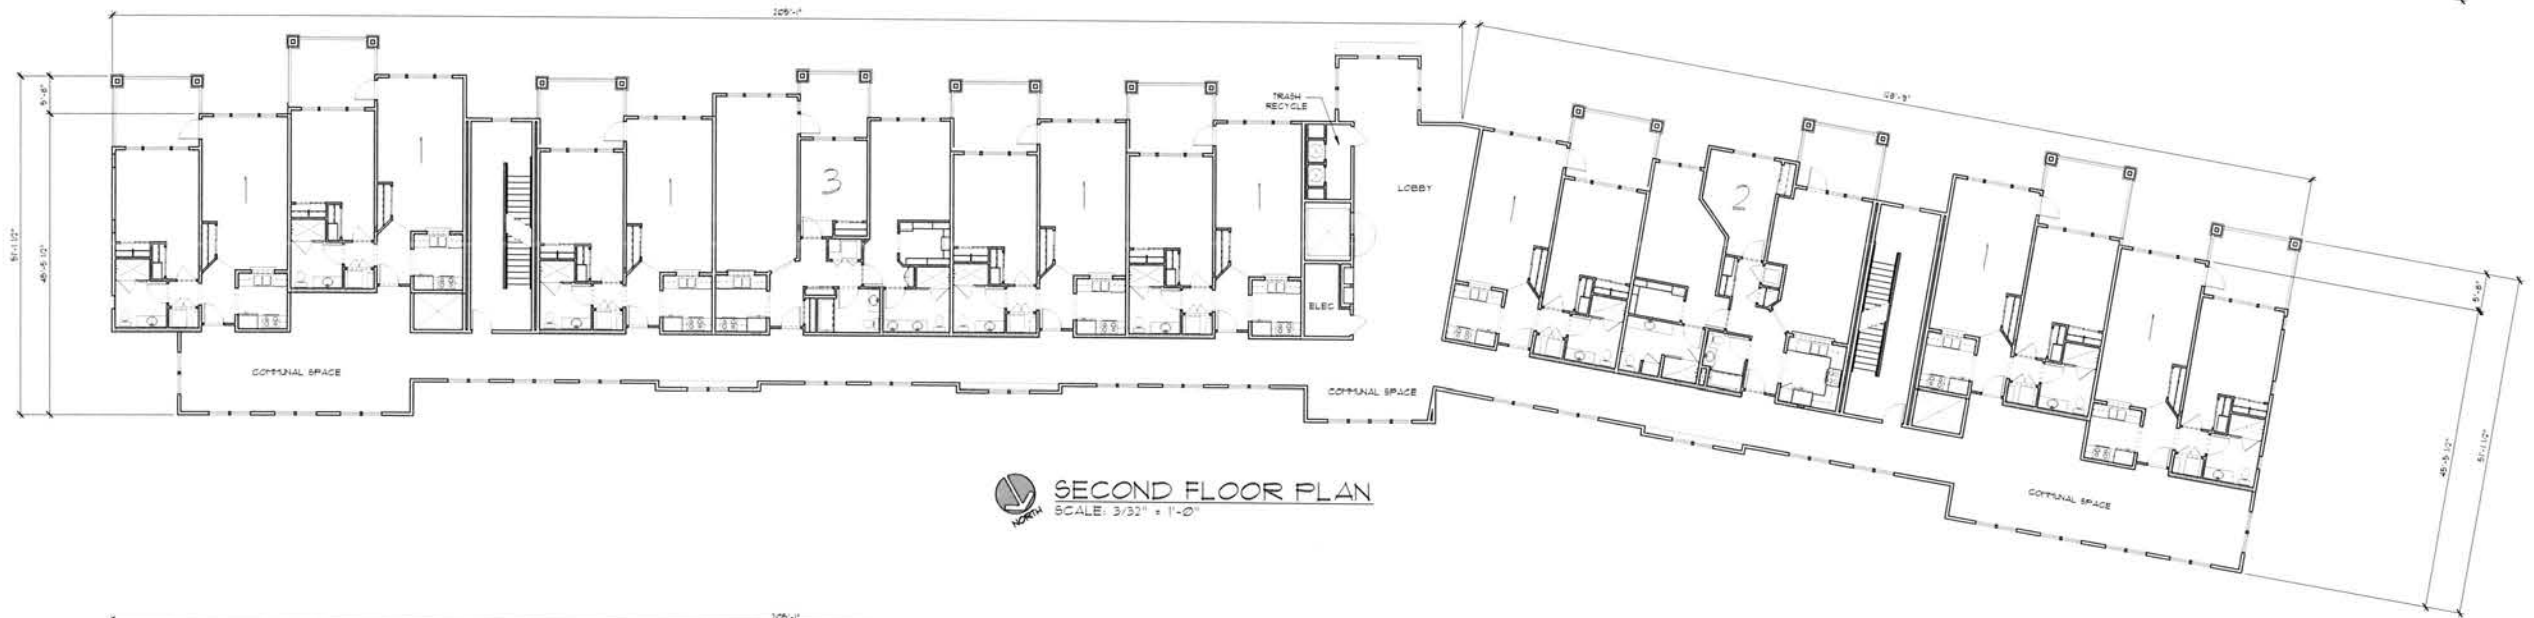

SECOND FLOOR PLAN
SCALE: 3/32" = 1'-0"

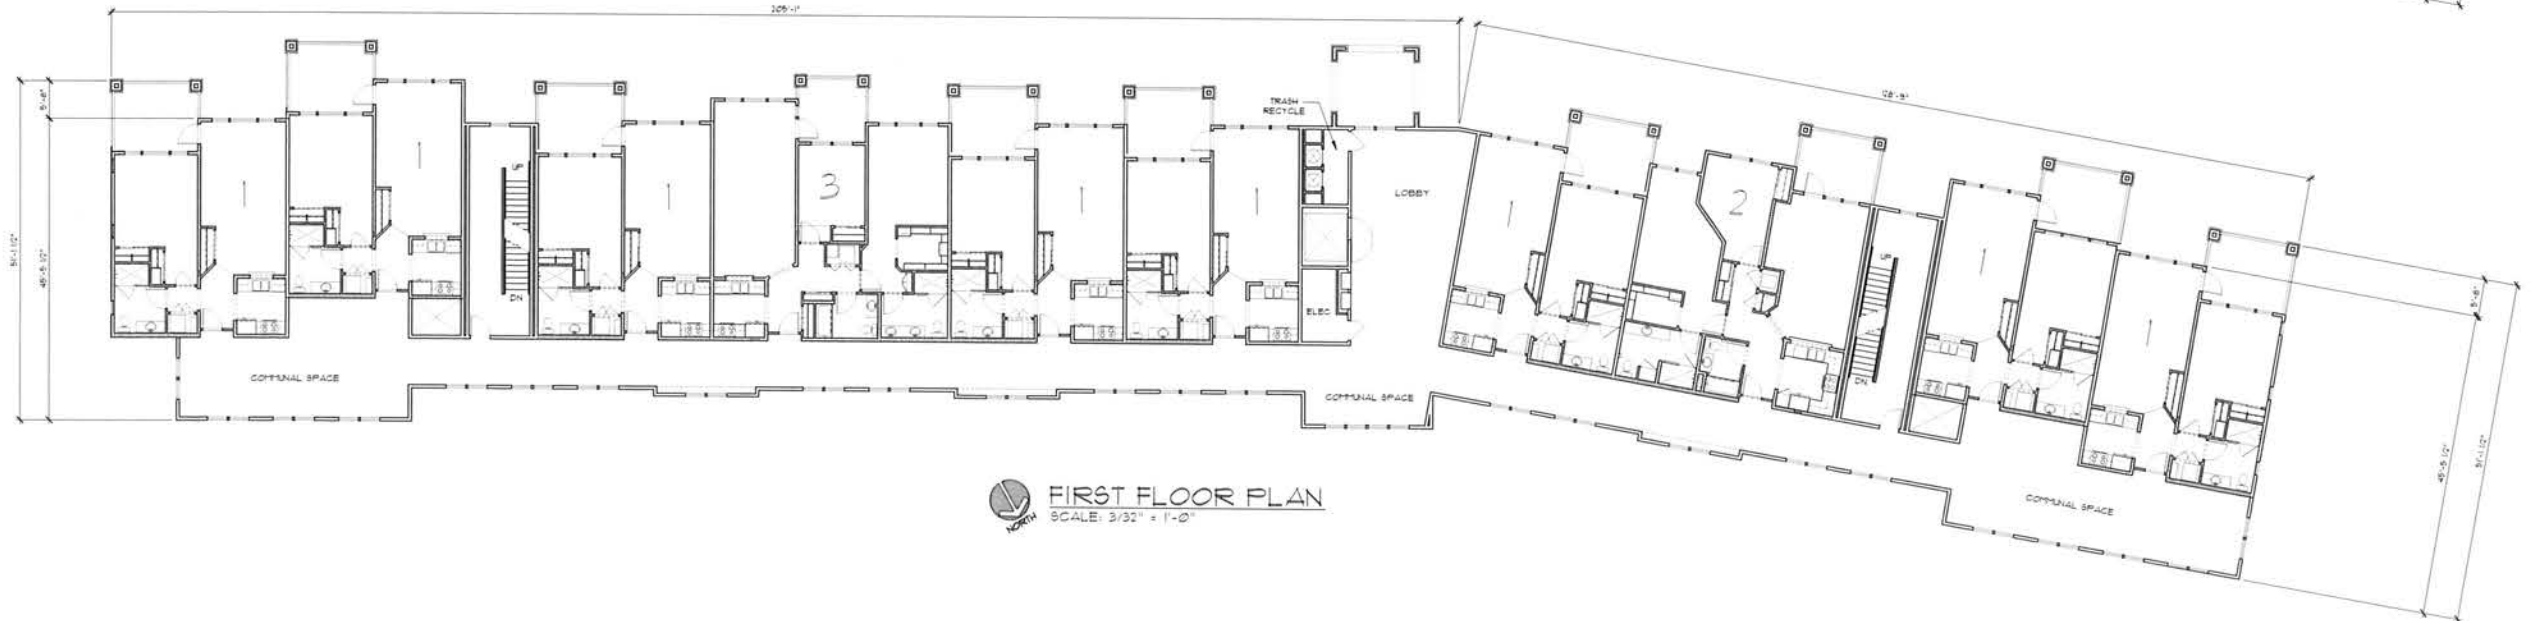

FIRST FLOOR PLAN
SCALE: 3/32" = 1'-0"

BUILDING G & H


ALLIANCE
3240 OLD REDWOOD LANE 200
INDOOR CA 95420
PH: 707-535-3200

OAKMONT
Senior Living, LLC


FLOOR PLANS
BUILDING G & H
ELNOKA CCRC
HIGHWAY 12, SANTA ROSA, CALIFORNIA

JOB NO.
SCALE
AS SHOWN
DRAWN BY
DATE
COPYRIGHT
REVISED


SHEET NO.
A15.3

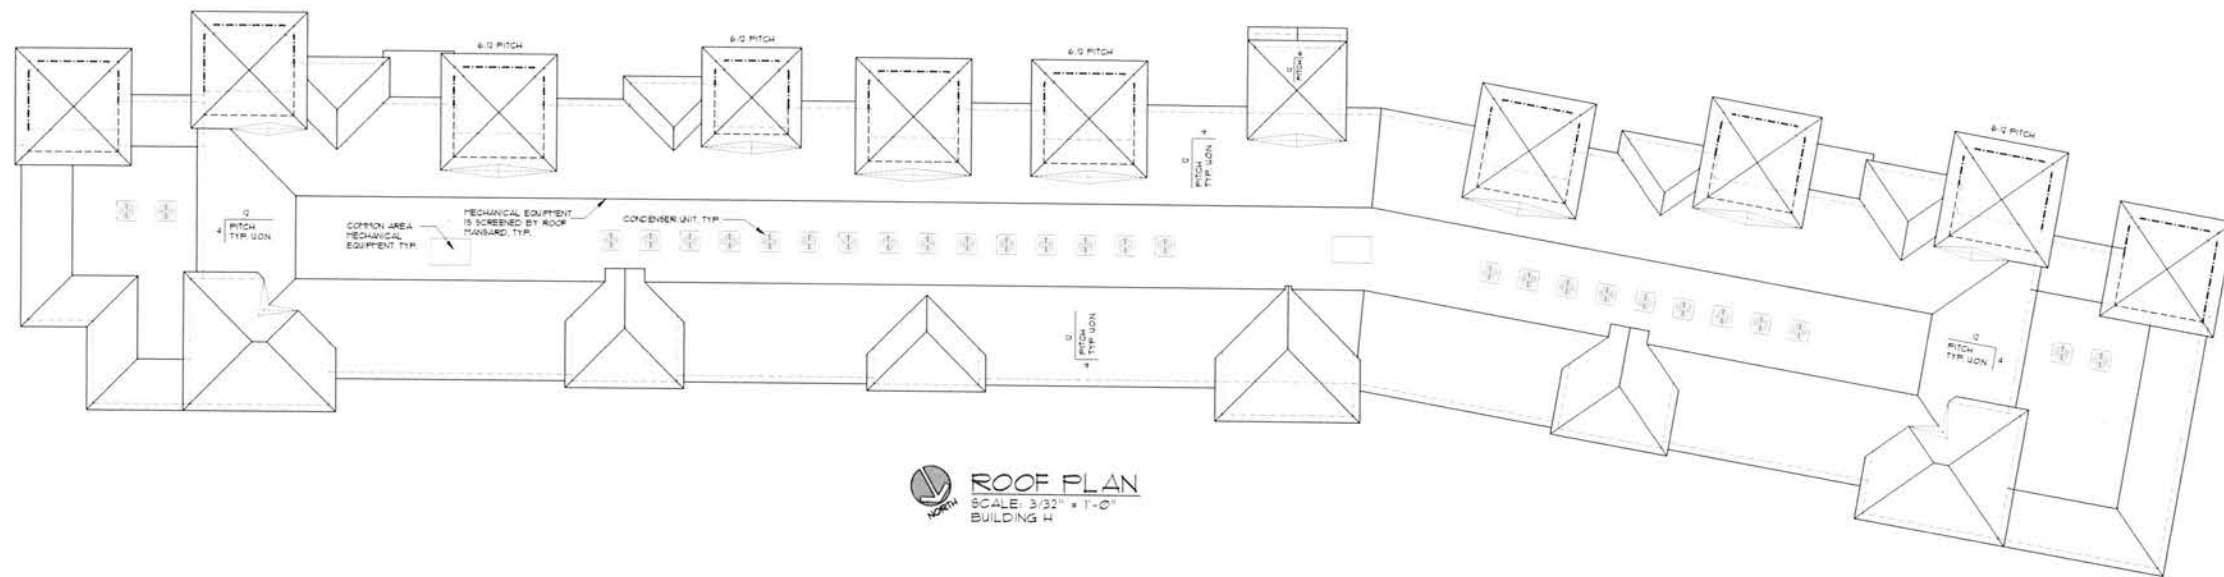

ROOF PLAN
SCALE: 3/32" = 1'-0"
BUILDING H

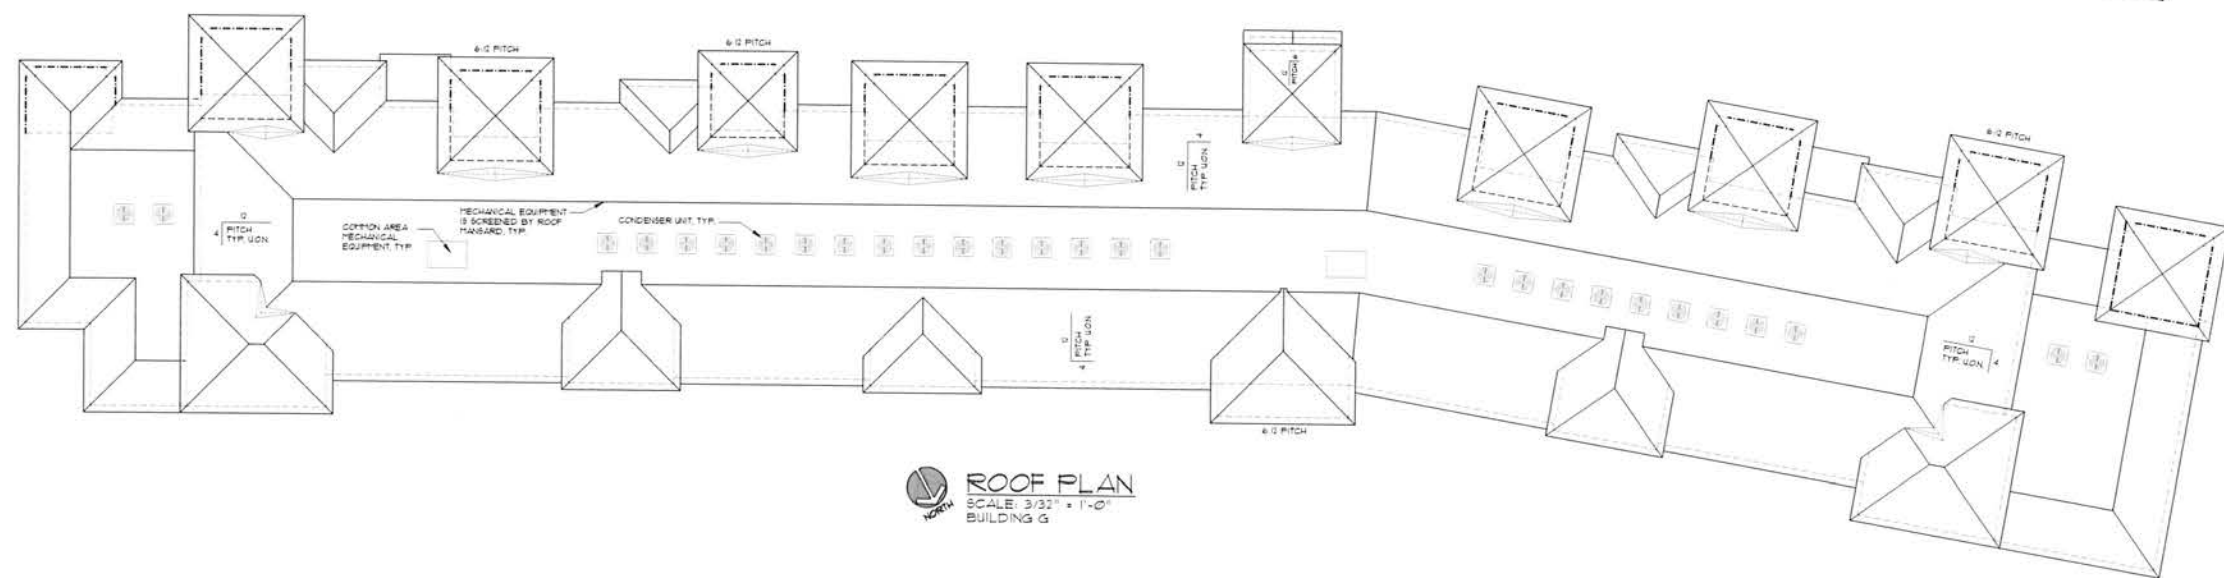

ROOF PLAN
SCALE: 3/32" = 1'-0"
BUILDING G

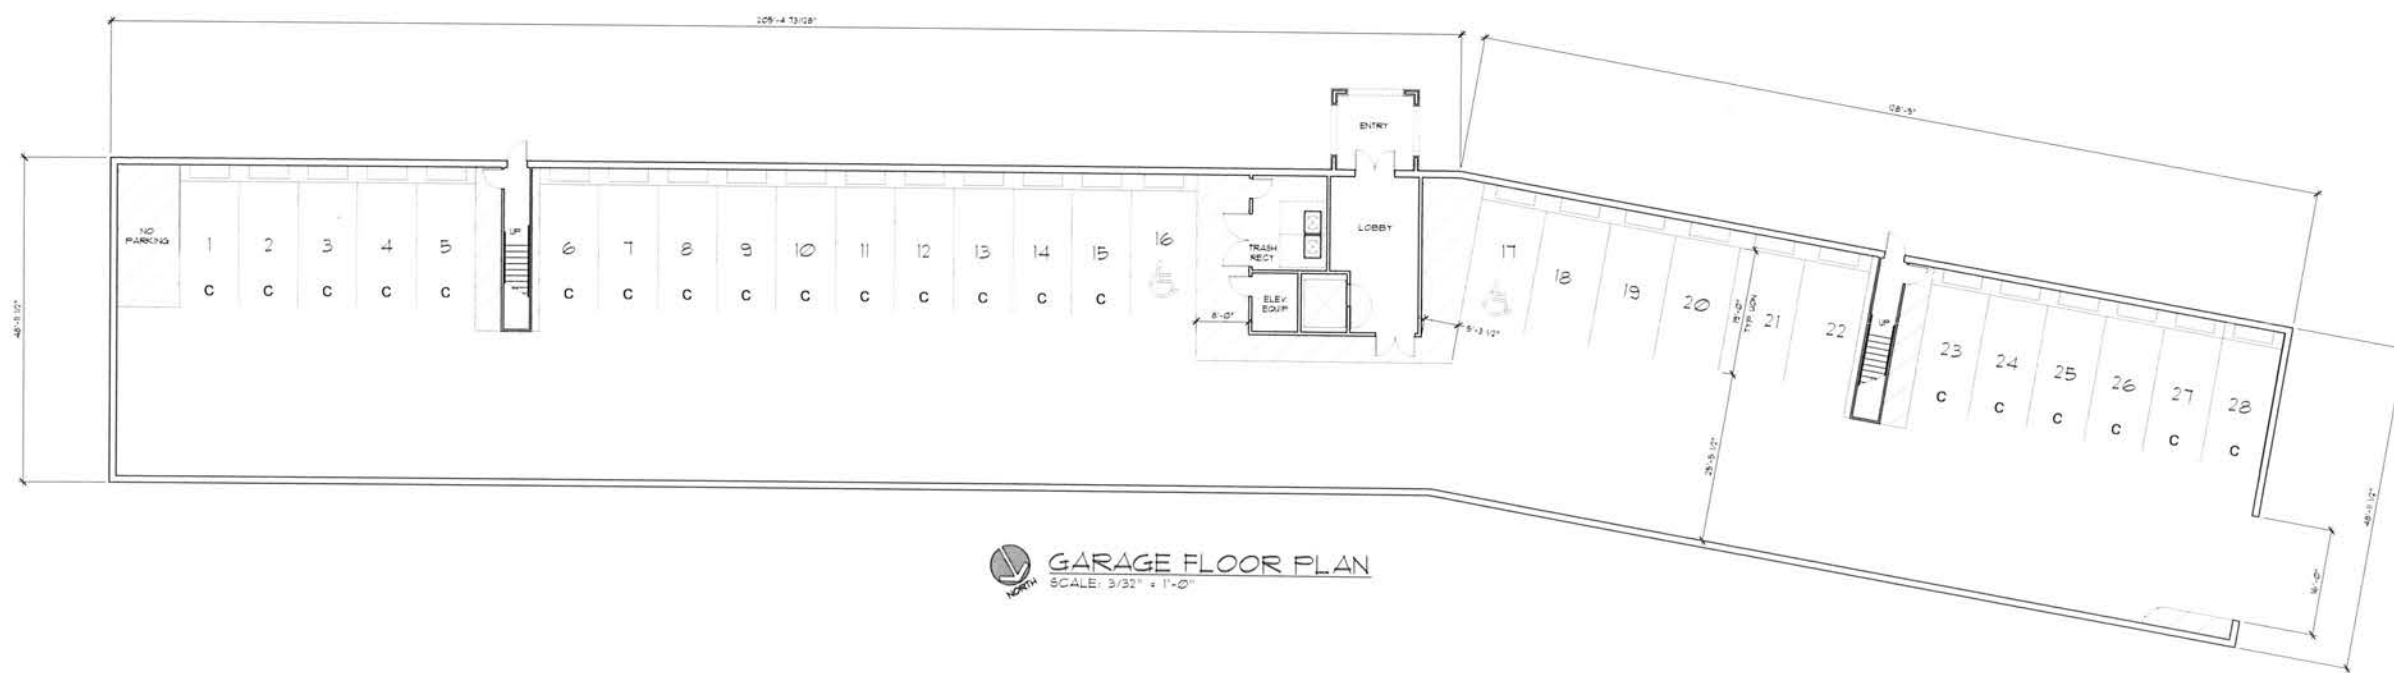

GARAGE FLOOR PLAN
SCALE: 3/32" = 1'-0"

BUILDING G & H

ALI IQBAL
3140 OLD REDWOOD HWY, STE 100
ELNOKA, CA 94542
PH: 925-535-3300

OAKMONT
Senior Living. LLC


GARAGE FLOOR & ROOF PLANS
BUILDING G & H
ELNOKA CCRC
HIGHWAY 12, SANTA ROSA, CALIFORNIA

JOB NO:
SCALE:
AS SHOWN
DRAWN BY:
DATE:
COPYRIGHT:
REVISIONS:


SHEET NO:
A15.4




SOUTH ELEVATION
SCALE: 3/32" = 1'-0"

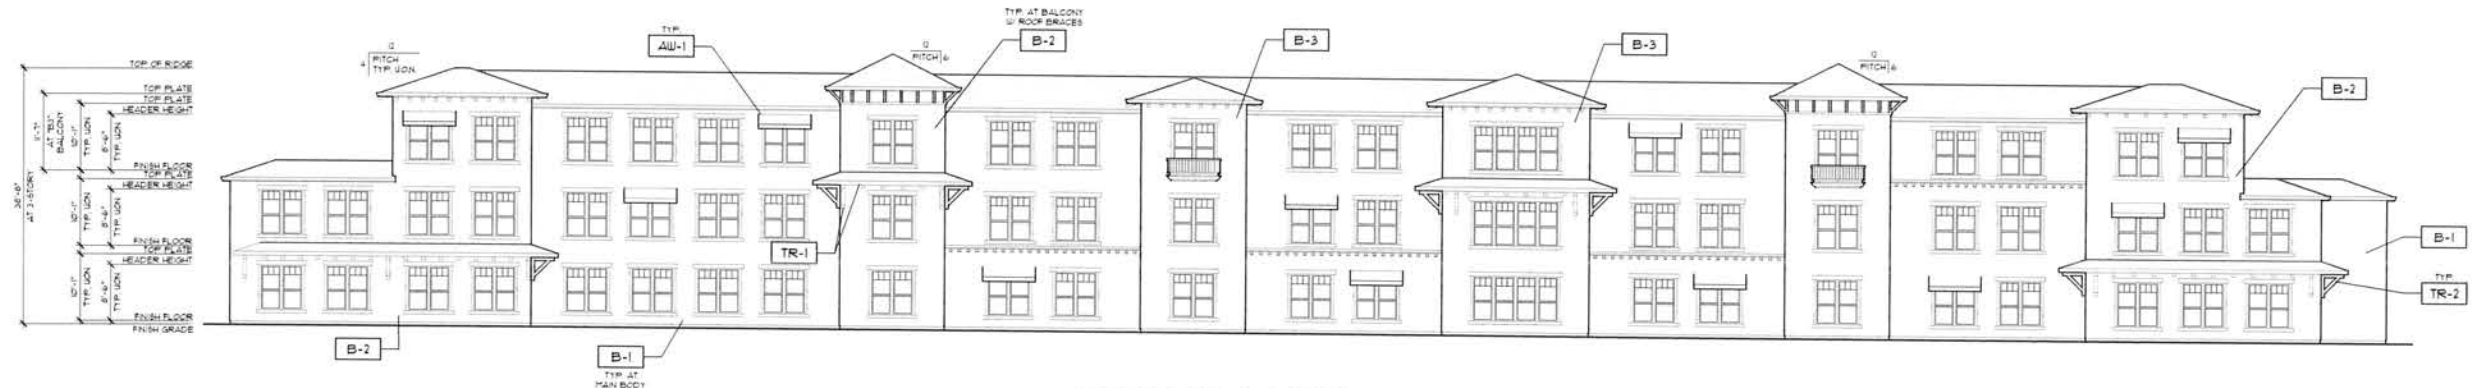

NORTH ELEVATION
SCALE: 3/32" = 1'-0"

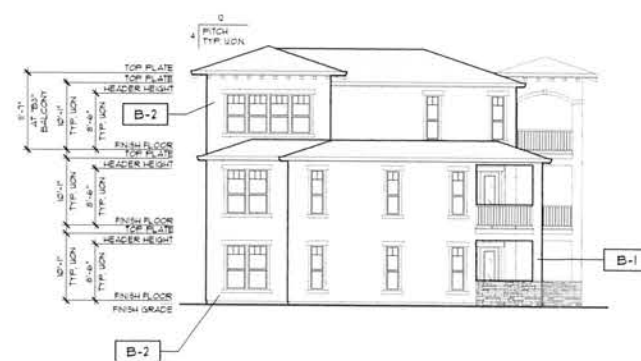

WEST ELEVATION
SCALE: 3/32" = 1'-0"

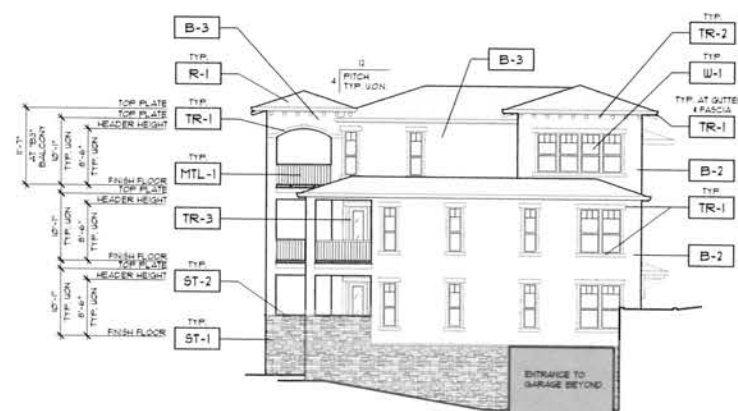

EAST ELEVATION
SCALE: 3/32" = 1'-0"

ELNOKA - SCHEME 1
(TUSCAN STYLE)

FINISH TAG	SUBJECT	FINISH / MATERIAL	COLOR
R-1	ROOF	WALDOO / PARAGON ADVANTAGE CORRUGATED	WALDOO
B-1	BODY	EXTERIOR STUCCO FINISH 20/30 SAND FINISH	KELLY MOORE / KMS101 "COBBLESTONE STREET"
B-2	BODY	EXTERIOR STUCCO FINISH 20/30 SAND FINISH	KELLY MOORE / KMS101 "LIGHT TRIPLET"
B-3	BODY	EXTERIOR STUCCO FINISH 20/30 SAND FINISH	KELLY MOORE / KMS101 "VINTAGE POTTERY"
TR-1	TRIM	WINDOW DOOR GUTTERS PARCA BRACK CORBELS BALCONY RAILING POST	KELLY MOORE / KMS101 "ARCTIC WHITE"
TR-2	TRIM	OUTRIGGER ROOF BRACES TRELLIS	KELLY MOORE / KMS101 "VENICE'S FIELDS"
TR-3	ACCENT	DOORS & LOUVERED ATTIC VENTS	KELLY MOORE / KMS101 "WIND JITTER"
DR-1	GARAGE DOOR	ALUMINUM	KELLY MOORE / KMS101 "WIND JITTER"
SH-1	SHUTTERS	ATLANTIC PREMIUM	KELLY MOORE / KMS101 "WIND JITTER"
ST-1	STONE VENEER	ELDORADO STONE	NANTUCKET STACKED STONE
ST-2	STONE TRIM	ELDORADO STONE	CHISELED EDGE ACCENTS COLOR SPOKE
W-1	WINDOWS	CASCADE VINYL FRAMES	WHITE INSIDE WHITE OUTSIDE
MTL-1	MANUFACTURER VARIES	ALL UPGRADE NOT TO BE POWDER COATED COLOR FLAT BLACK	
AW-1	AWNINGS	CANVAS	CANVAS COLOR TO MATCH KELLY MOORE / KMS101 "WIND JITTER"

NOTE: NOT NECESSARILY ALL COLORS/MATERIALS USED. REFER TO ELEVATIONS FOR COLOR/MATERIAL LOCATION.

ALI IQBAL
3340 OLD REDWOOD AVE., STE. 200
UNION CITY, CA 94587
PH: 925-595-3160

OAKMONT
Senior Living, LLC

EXTERIOR ELEVATIONS
BUILDING J
ELNOKA CCRC
HIGHWAY 12, SANTA ROSA, CALIFORNIA

JOB NO.
SCALE
DRAWN BY
DATE
COPYRIGHT
REVISIONS

SHEET NO.
A16.1


BUILDING J



SOUTH ELEVATION
SCALE: 3/32" = 1'-0"



NORTH ELEVATION
SCALE: 3/32" = 1'-0"

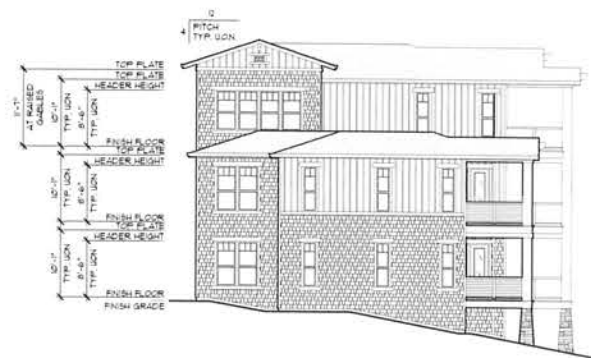

WEST ELEVATION
SCALE: 3/32" = 1'-0"



EAST ELEVATION
SCALE: 3/32" = 1'-0"

ELNOKA - SCHEME 3
(CRAFTSMAN STYLE)

FINISH TAG	SUBJECT	MFR. / MATERIAL	COLOR
R-1	ROOF	"PARADE" / PARAPHANT ADVANTAGE COPPER SHINGLES	"OAKWOOD"
B-1	BODY	BOARD & BATTEN	KELLY MOORE / KHALD-3 "EARTHLY DELIGHT"
B-2	BODY	"HARD SHINGLE" STRAIGHT EDGE	"TIMBER BUNK"
B-3	BODY	"HARD PLANK"	KELLY MOORE / KHALD-3 "EARTHLY DELIGHT"
TR-1	TRIM	WINDOW DOOR SHUTTERS, PASSIA BUNG, CORBELS, BALCONY RAILING TRIM	KELLY MOORE / KHALD-3 "EARTHLY DELIGHT"
TR-2	ACCENTS	LOUVERED ATTIC VENTS	KELLY MOORE / KHALD-3 "EARTHLY DELIGHT"
DR-1	DOORS	EXTERIOR DOORS, GARAGE DOORS	KELLY MOORE / KHALD-3 "EARTHLY DELIGHT"
ST-1	STONE	ELDORADO STONE	NANTUCKET STACKED STONE
ST-2	STONE TRIM	ELDORADO STONE	CHISELED EDGE ACCENTS COLOR: SPOKE
W-1	WINDOWS	"GARGADE" VINYL FRAMES	WHITE RIDGE WHITE OUTSIDE
MTL-1	WROUGHT IRON	MANUFACTURER VARIES	ALL WROUGHT IRON TO BE POWDER COATED COLOR: FLAT BLACK

NOTE: NOT NECESSARILY ALL COLORS/MATERIALS USED. REFER TO ELEVATIONS FOR COLOR/MATERIAL LOCATIONS.

ALI IQBAL
3140 OLD REDWOOD HWY, STE 200
DUNSMuir, CA 95542
PH: 107-555-5100

OAKMONT
Senior Living


EXTERIOR ELEVATIONS
BUILDING K
ELNOKA, CCRC
HIGHWAY 12, SANTA ROSA, CALIFORNIA

JOB NO.
SCALE
AS SHOWN
DRAWN BY
DATE
COPYRIGHT
REVISIONS


SHEET NO.

BUILDING K


A16.2

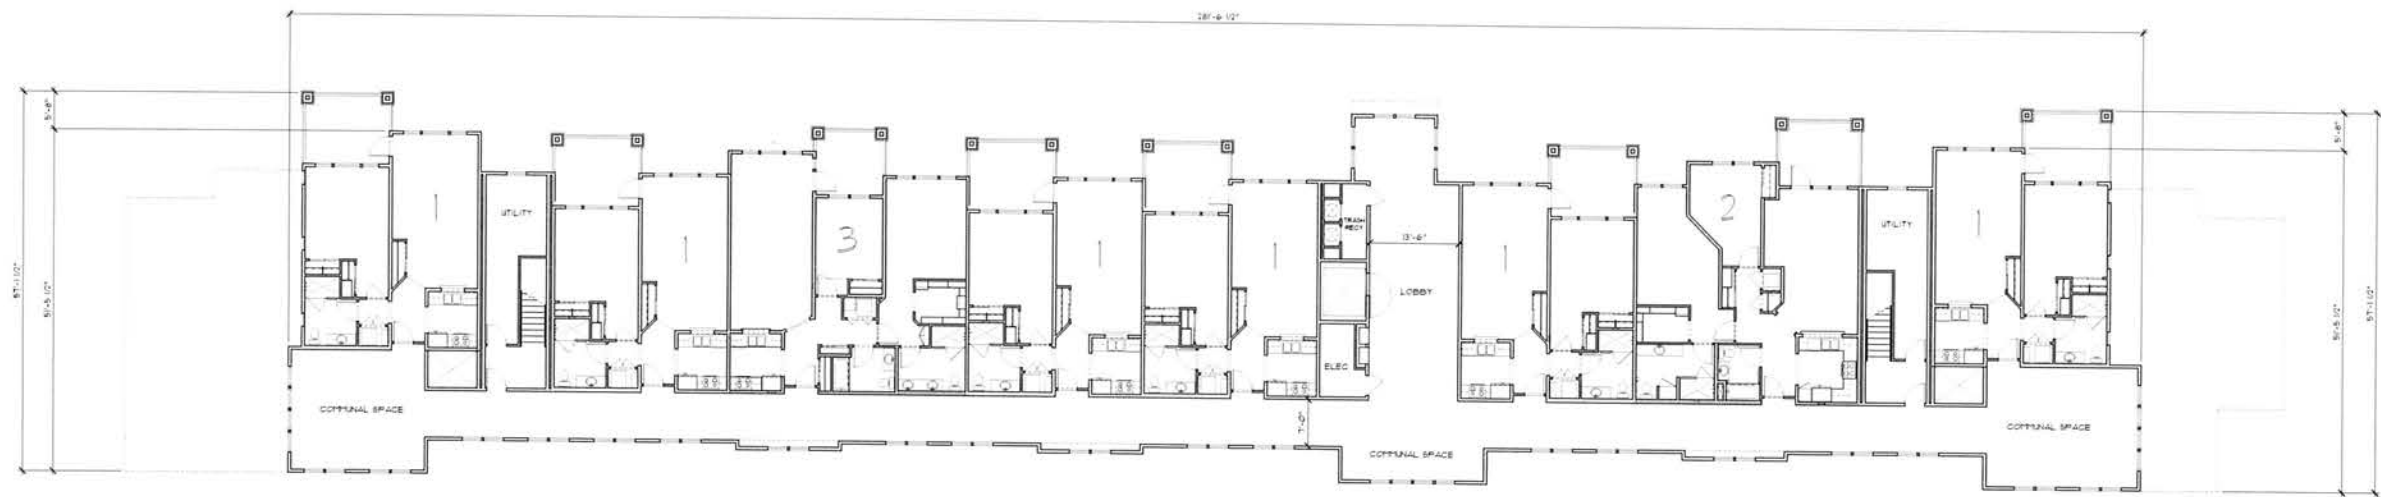

THIRD FLOOR PLAN
SCALE: 3/32" = 1'-0"

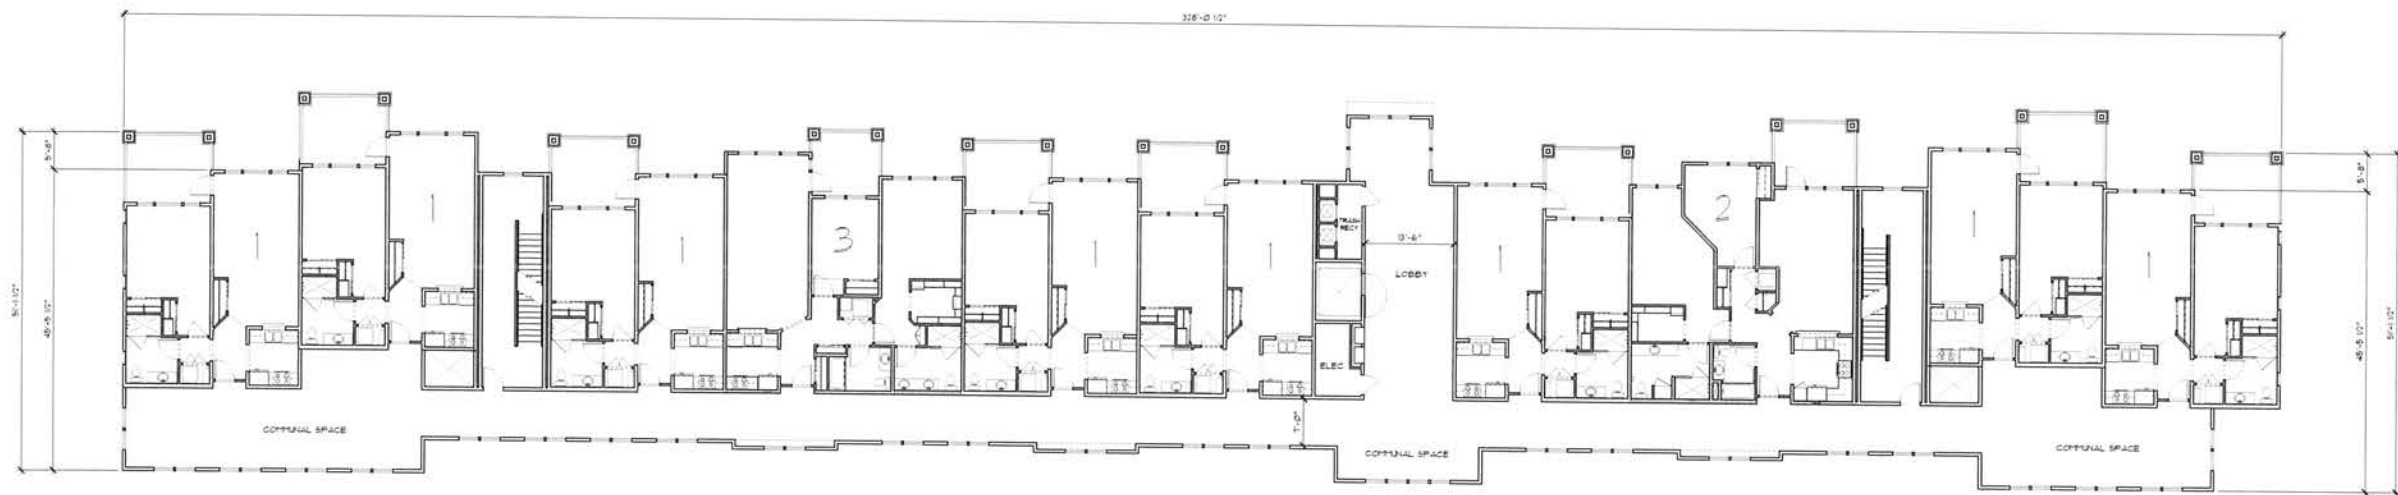

SECOND FLOOR PLAN
SCALE: 3/32" = 1'-0"

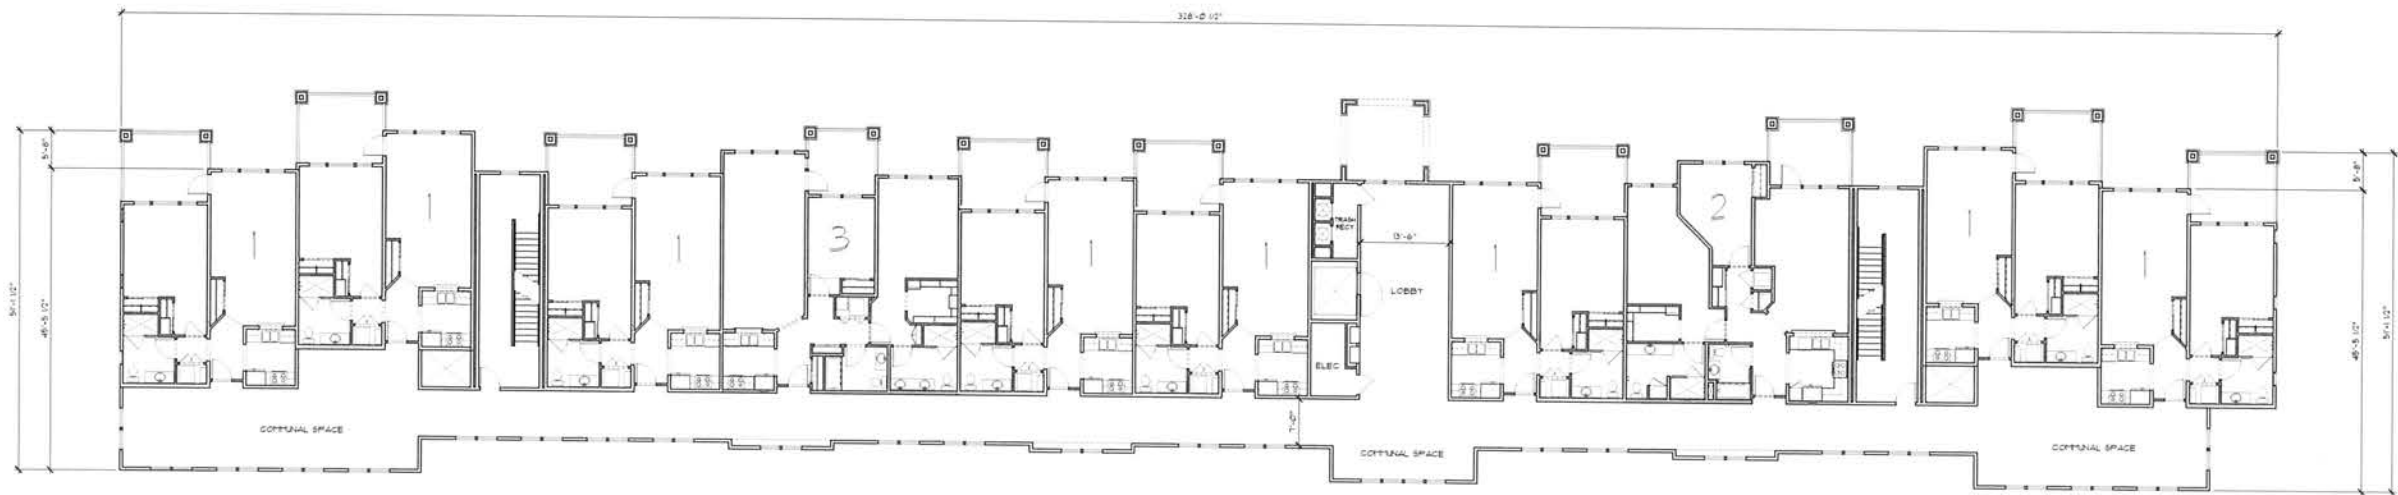

FIRST FLOOR PLAN
SCALE: 3/32" = 1'-0"

BUILDING J & K


ALI IQBAL
3240 OLD REDWOOD HWY, STE 200
DUBLIN, CA 94568
PH: 917-535-3200

OAKMONT
Senior Living


FLOOR PLANS
BUILDING J & K
ELNOKA CCRC
HIGHWAY 12, SANTA ROSA, CALIFORNIA

JOB NO.
SCALE
AS SHOWN
DRAWN BY
DATE
COPYRIGHT
REVISIONS


SHEET NO.
A16.3

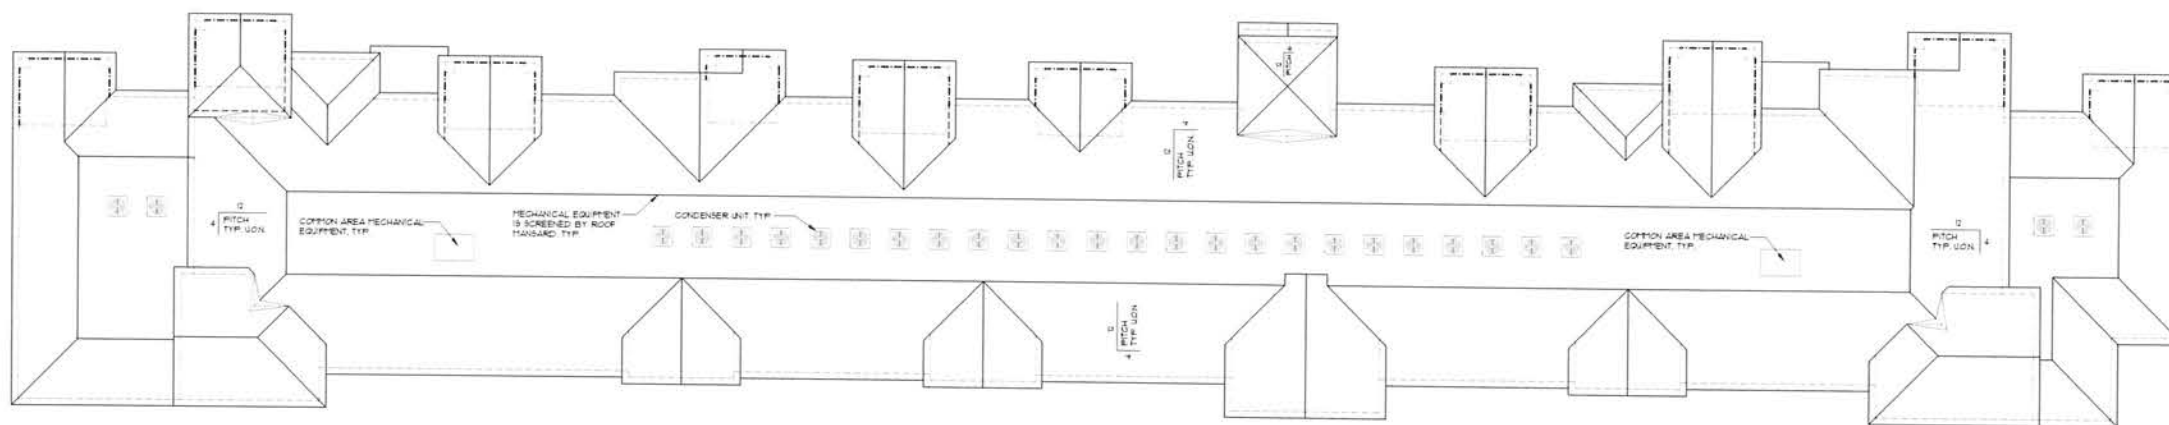

ROOF PLAN
SCALE: 3/32" = 1'-0"
BUILDING K

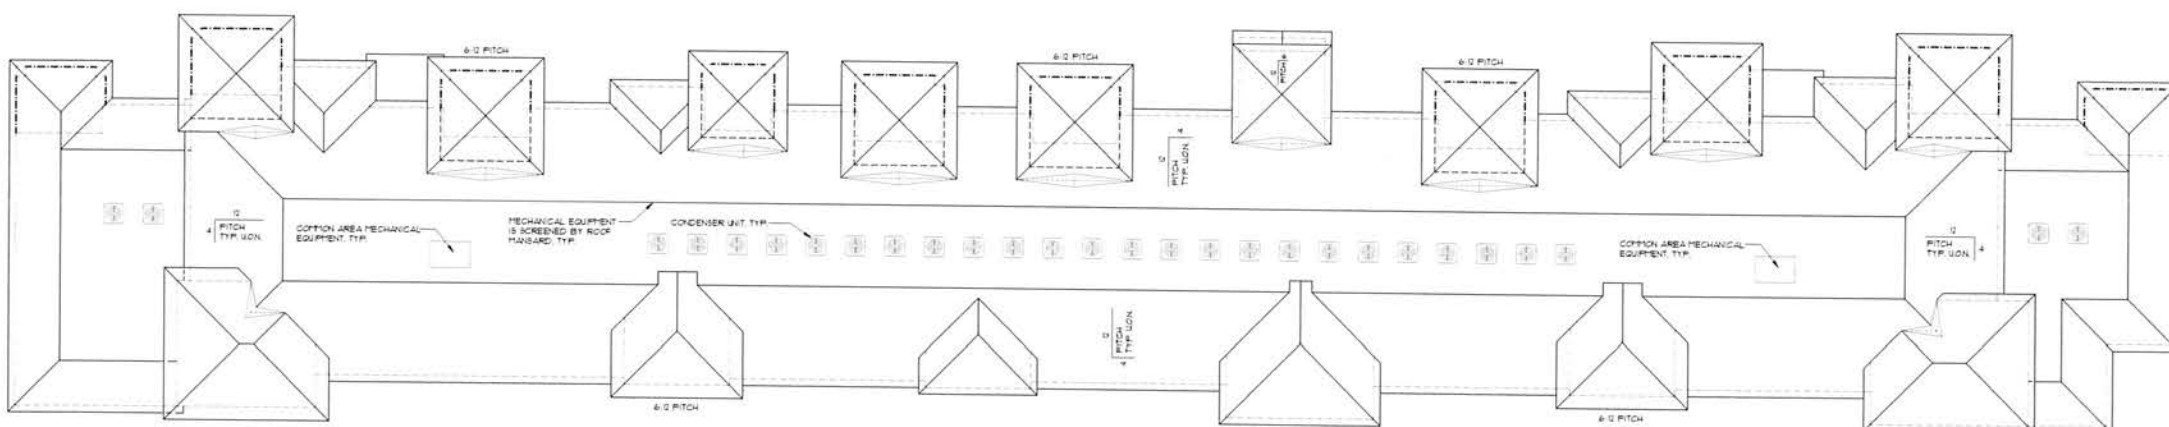

ROOF PLAN
SCALE: 3/32" = 1'-0"
BUILDING J

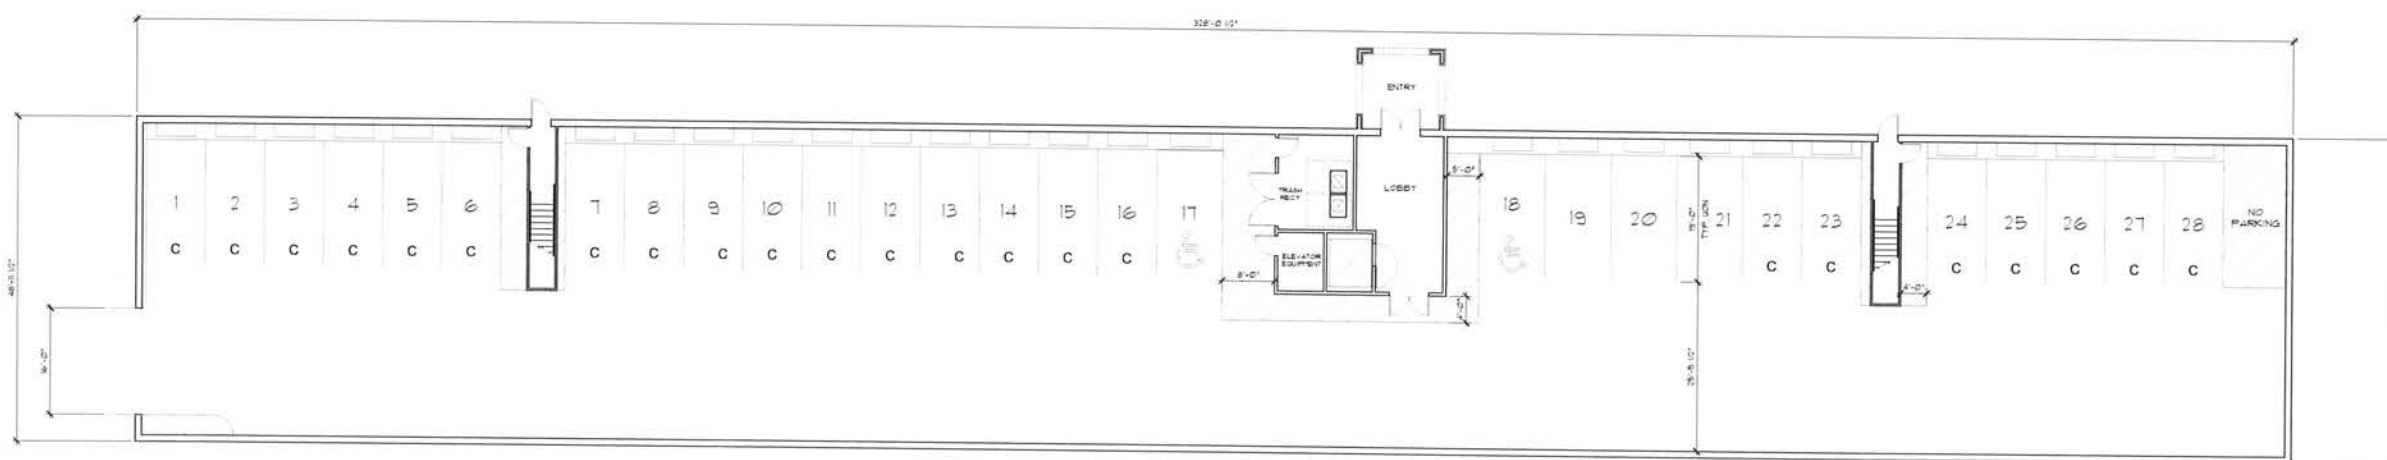

GARAGE FLOOR PLAN
SCALE: 3/32" = 1'-0"

BUILDING J & K


ALI IGBAL
3340 OLD REDWOOD DRIVE, SUITE 200
INDIO, CA 92201
PH: 761-538-3700

OAKMONT
Senior Living, LLC

GARAGE FLOOR & ROOF PLANS
BUILDING J & K
ELNOKA CCRC
HIGHWAY 12, SANTA ROSA, CALIFORNIA

DATE: _____
DRAWN BY: _____
SCALE: AS SHOWN
JOB NO: _____

SHEET NO:
A16.4

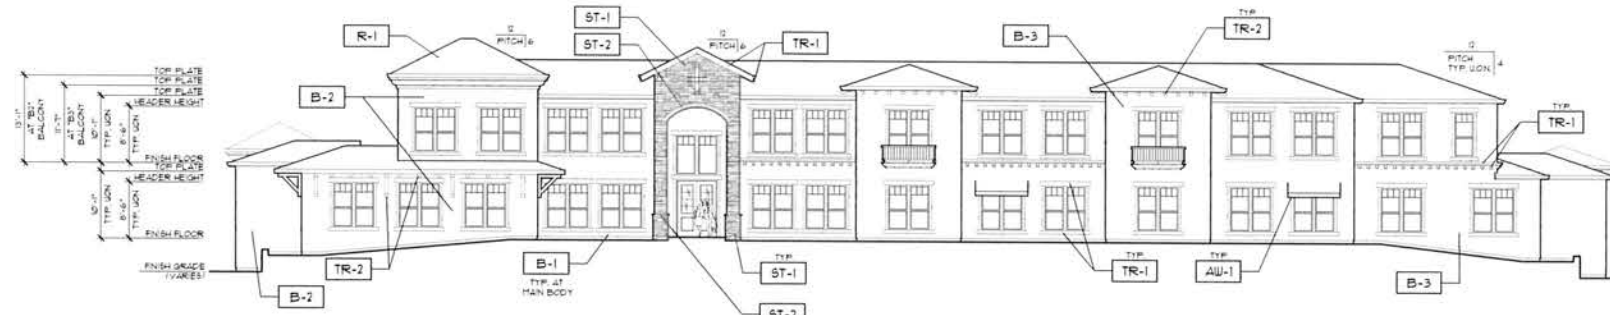


NORTH ELEVATION
SCALE: 3/32" = 1'-0"



SOUTH ELEVATION
SCALE: 3/32" = 1'-0"



EAST ELEVATION
SCALE: 3/32" = 1'-0"

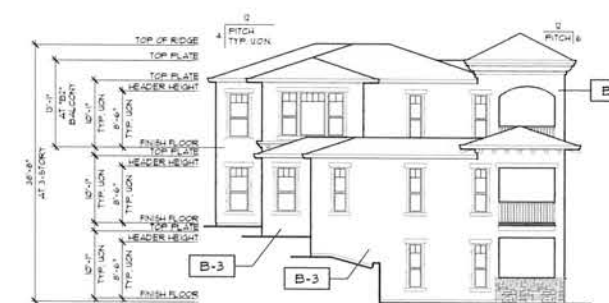

WEST ELEVATION
SCALE: 3/32" = 1'-0"

ELNOKA - SCHEME 2
(TUSCAN STYLE)

FINISH TAG	SUBJECT	MFR. / MATERIAL	COLOR
R-1	ROOF	"PARCO" / PARAGON ADVANTAGE COPPER SHINGLES	"OAKWOOD"
B-1	BODY	EXTERIOR STUCCO FINISH 2030 SAND FINISH	KELLY MOORE / KTM48-1 "LILY WHITE"
B-2	BODY	EXTERIOR STUCCO FINISH 2030 SAND FINISH	KELLY MOORE / KTM48-3 "CARAMEL CUPCAKE"
B-3	BODY	EXTERIOR STUCCO FINISH 2030 SAND FINISH	KELLY MOORE / KTM48-5 "TANGARINO TART"
TR-1	TRIM	WINDOW DOOR GUTTERS FASCIA BRACES CORNICES BALCONY RAILING TRIM	KELLY MOORE / KTM48-1 "LILY WHITE"
TR-2	TRIM	OUTRIGGERS ROOF BRACES TRELLIS	KELLY MOORE / KTM48-5 "TANGARINO TART"
TR-3	ACCENT	DOORS & LOUVERED ATTIC VENTS	KELLY MOORE / KTM48-5 "TANGARINO TART"
DR-1	GARAGE DOOR	ALUPHANT	KELLY MOORE / KTM48-2 "LINO JAFFER"
SH-1	SHUTTERS	ATLANTIC PREMIUM	KELLY MOORE / KTM48-2 "LINO JAFFER"
ST-1	STONE VENUE	ELDORADO STONE	NANTUCKET STACKED STONE
ST-2	STONE TRIM	ELDORADO STONE	CHISELED EDGE ACCENTS COLOR: SPOKE
W-1	WINDOWS	CASCADE VINYL FRAMES	WHITE RIBBON WHITE OUTSIDE
MTL-1	WROUGHT IRON	MANUFACTURER VARIES	ALL WROUGHT IRON TO BE POWDER COATED COLOR: FLAT BLACK
AU-1	AWNINGS	CANVAS	KELLY MOORE / KTM48-2 "LINO JAFFER"

NOTE: NOT NECESSARILY ALL COLOR MATERIALS USED
REFER TO ELEVATIONS FOR COLOR/MATERIAL LOCATIONS

ALI IQBAL
9240 OLD REDWOOD AVE. STE. 200
WINDSOR, CA 94393
PH: 707-535-3200

OAKMONT
Senior Living, LLC



EXTERIOR ELEVATIONS
BUILDING L
ELNOKA CCRC
HIGHWAY 12, SANTA ROSA, CALIFORNIA

JOB NO.
SCALE
AS SHOWN
DRAWN BY
DATE
COPYRIGHT
REVISIONS

SHEET NO.

BUILDING L

A17.1

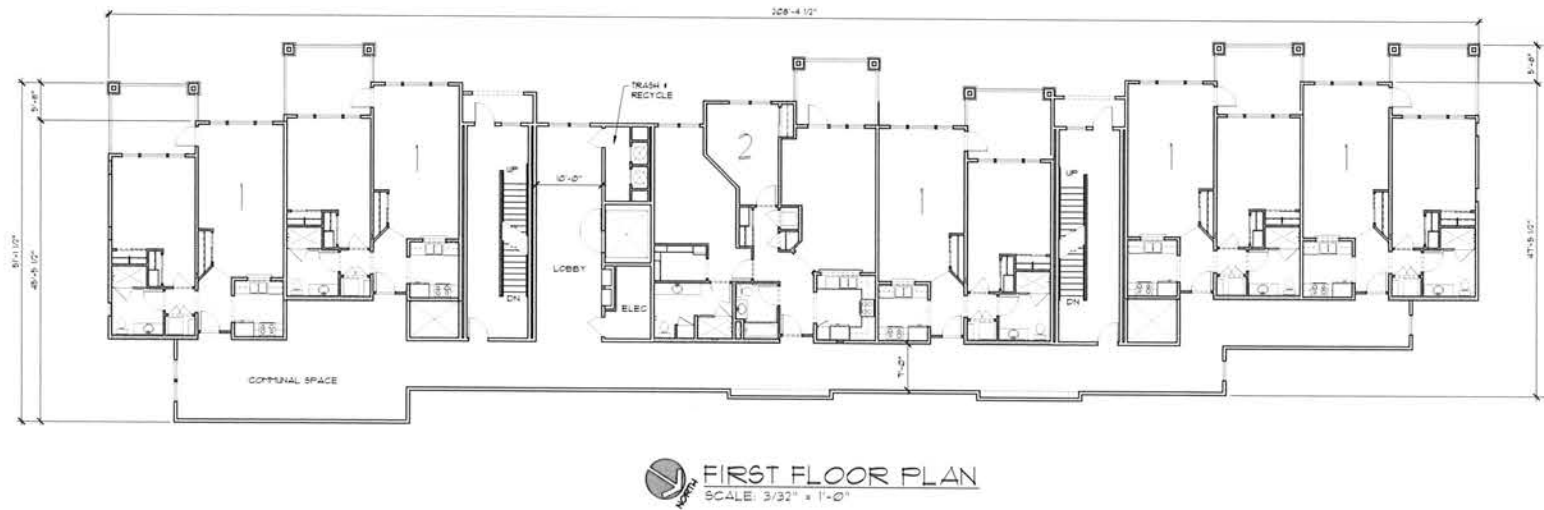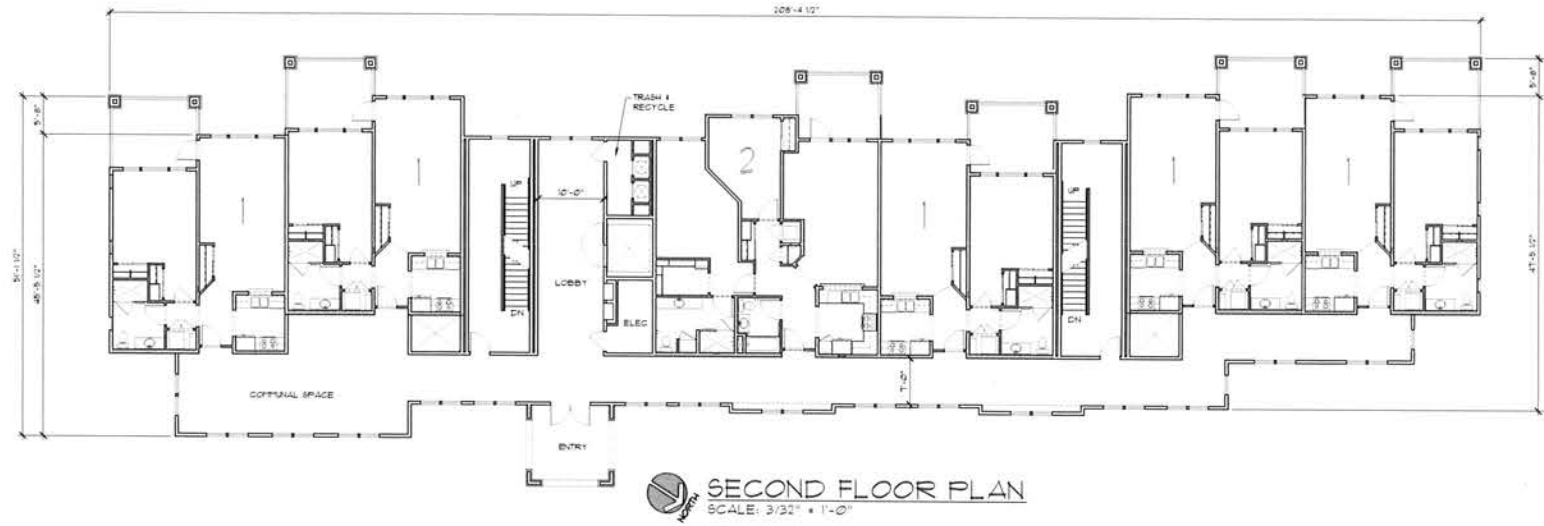

BUILDING L



OAKMONT
Senior Living, LLC

FLOOR PLANS
BUILDING L
ELNOKA CCRC
HIGHWAY 12, SANTA ROSA, CALIFORNIA

JOB NO.
SCALE
AS SHOWN
DRAWN BY
DATE
COPYRIGHT
REVISIONS

SHEET NO.
A17.2

ALLI QBAL
9240 OLD REDWOOD HWY, STE. 200
INDIO, CA 94943
PH: 761-535-3200

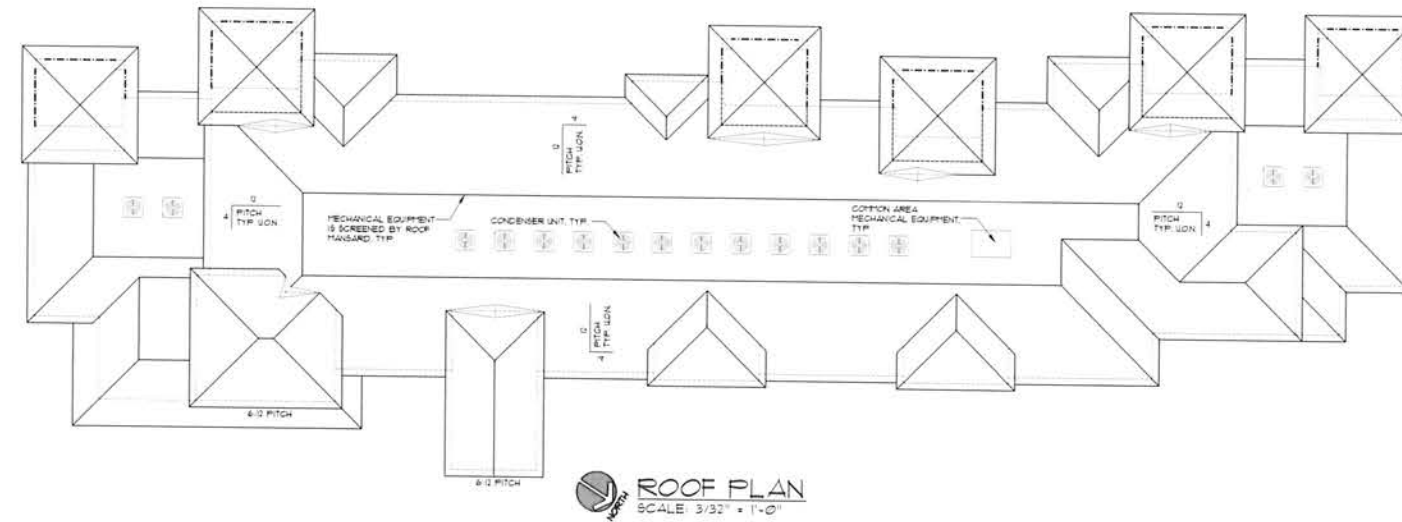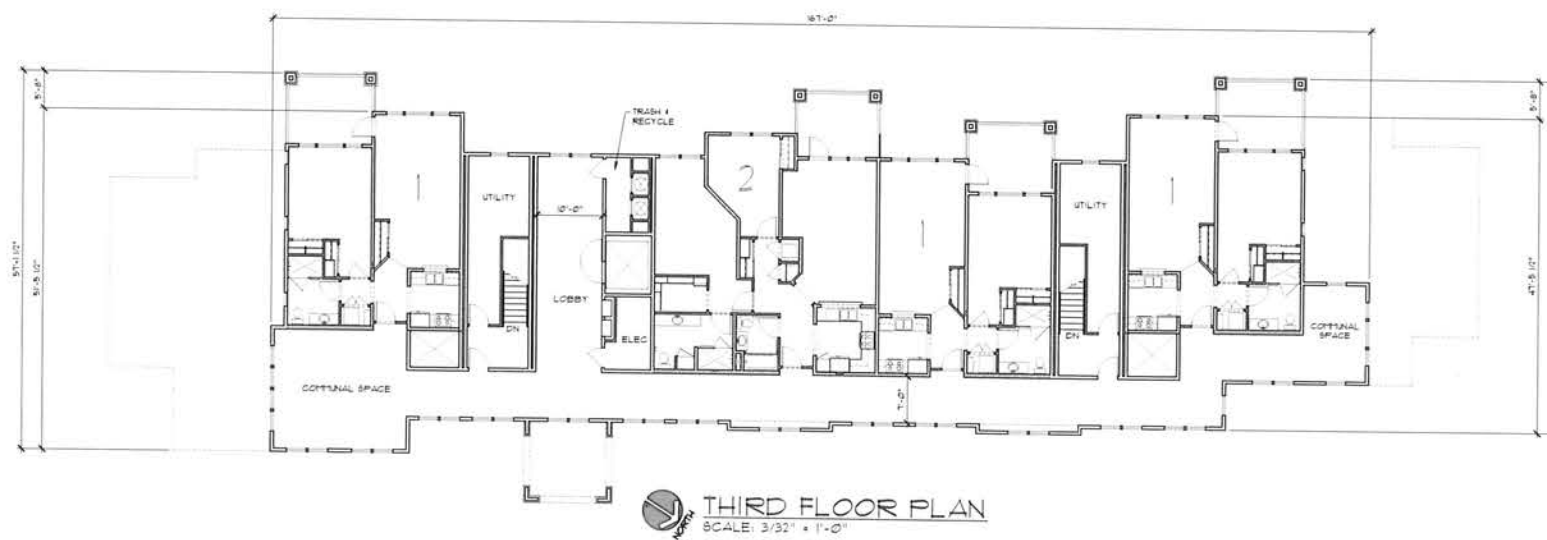

BUILDING L

SHEET NO.
A17.3

JOB NO.
SCALE
AS SHOWN
DRAWN BY
DATE
COPYRIGHT
REVISIONS

FLOOR & ROOF PLANS
BUILDING L
ELNOKA CCRC
HIGHWAY 12, SANTA ROSA, CALIFORNIA

OAKMONT
Senior Living, LLC

ALI IQBAL
3340 OLD REDWOOD HWY, STE. 100
SAN JOSE, CA 95135
TEL: 408-555-3300