

NORTH ELEVATION (EXPANDED)



SOUTH ELEVATION (EXPANDED)
SCALE: 3/32" = 1'-0"



EAST ELEVATION
SCALE: 3/32" = 1'-0"



WEST ELEVATION
SCALE: 3/32" = 1'-0"

ELNOKA - SCHEME 3
(CRAFTSMAN STYLE)

FINISH TAG	SUBJECT	FINISH / MATERIAL	COLOR
R-1	ROOF	"PARCH" / PARAPHANT ADVANTAGE CORR SHINGLES	"OAKWOOD"
B-1	BODY	BOARD & BATTEN	KELLY MOORE / KMA408-3 "EARTHLY DELIGHT"
B-2	BODY	"HARDENHOLE" STRAIGHT EDGE	"TIPPER BARK"
B-3	BODY	"HARDENHOLE"	KELLY MOORE / KMA408-3 "EARTHLY DELIGHT"
TR-1	TRIM	SHOON COOR OUTERS FASCIA, BALCONY RAILINGS TRIM	KELLY MOORE / KMA408-3 "EARTHLY DELIGHT"
TR-2	ACCENTS	LOUVERED ATTIC VENTS	KELLY MOORE / KMA444-5 "SANTALWOOD BARK"
DR-1	DOORS	EXTERIOR DOORS GARAGE DOORS	KELLY MOORE / KMA408-3 "EARTHLY DELIGHT"
ST-1	STONE VENEER	ELDORADO STONE	NANTUCKET STACKED STONE
ST-2	STONE TRIM	ELDORADO STONE	CHAMELEON EDGE ACCENTS COLOR SPICE
W-1	WINDOWS	"CASCADE" VINYL FRAMES	WHITE INSIDE WHITE OUTSIDE
MTL-1	UNDOUG HTON	MANUFACTURER VARIES	ALL UNDOUG HTON TO BE POWDER COATED COLOR: FLAT BLACK

NOTE: NOT NECESSARILY ALL COLORS/MATERIALS USED. REFER TO ELEVATIONS FOR COLOR/MATERIAL LOCATIONS.

ALI IQBAL
9449 OLD REDWOOD HWY. STE. 200
INDOOR CA 95431
PH: 101-535-3100


OAKMONT
Senior Living, LLC

EXTERIOR ELEVATIONS
BUILDING M
ELNOKA CCRC
HIGHWAY 12, SANTA ROSA, CALIFORNIA

JOB NO.
SCALE
AS SHOWN
DRAWN BY
DATE
CITY/STATE
REVISIONS


SHEET NO.
A18.1

BUILDING M

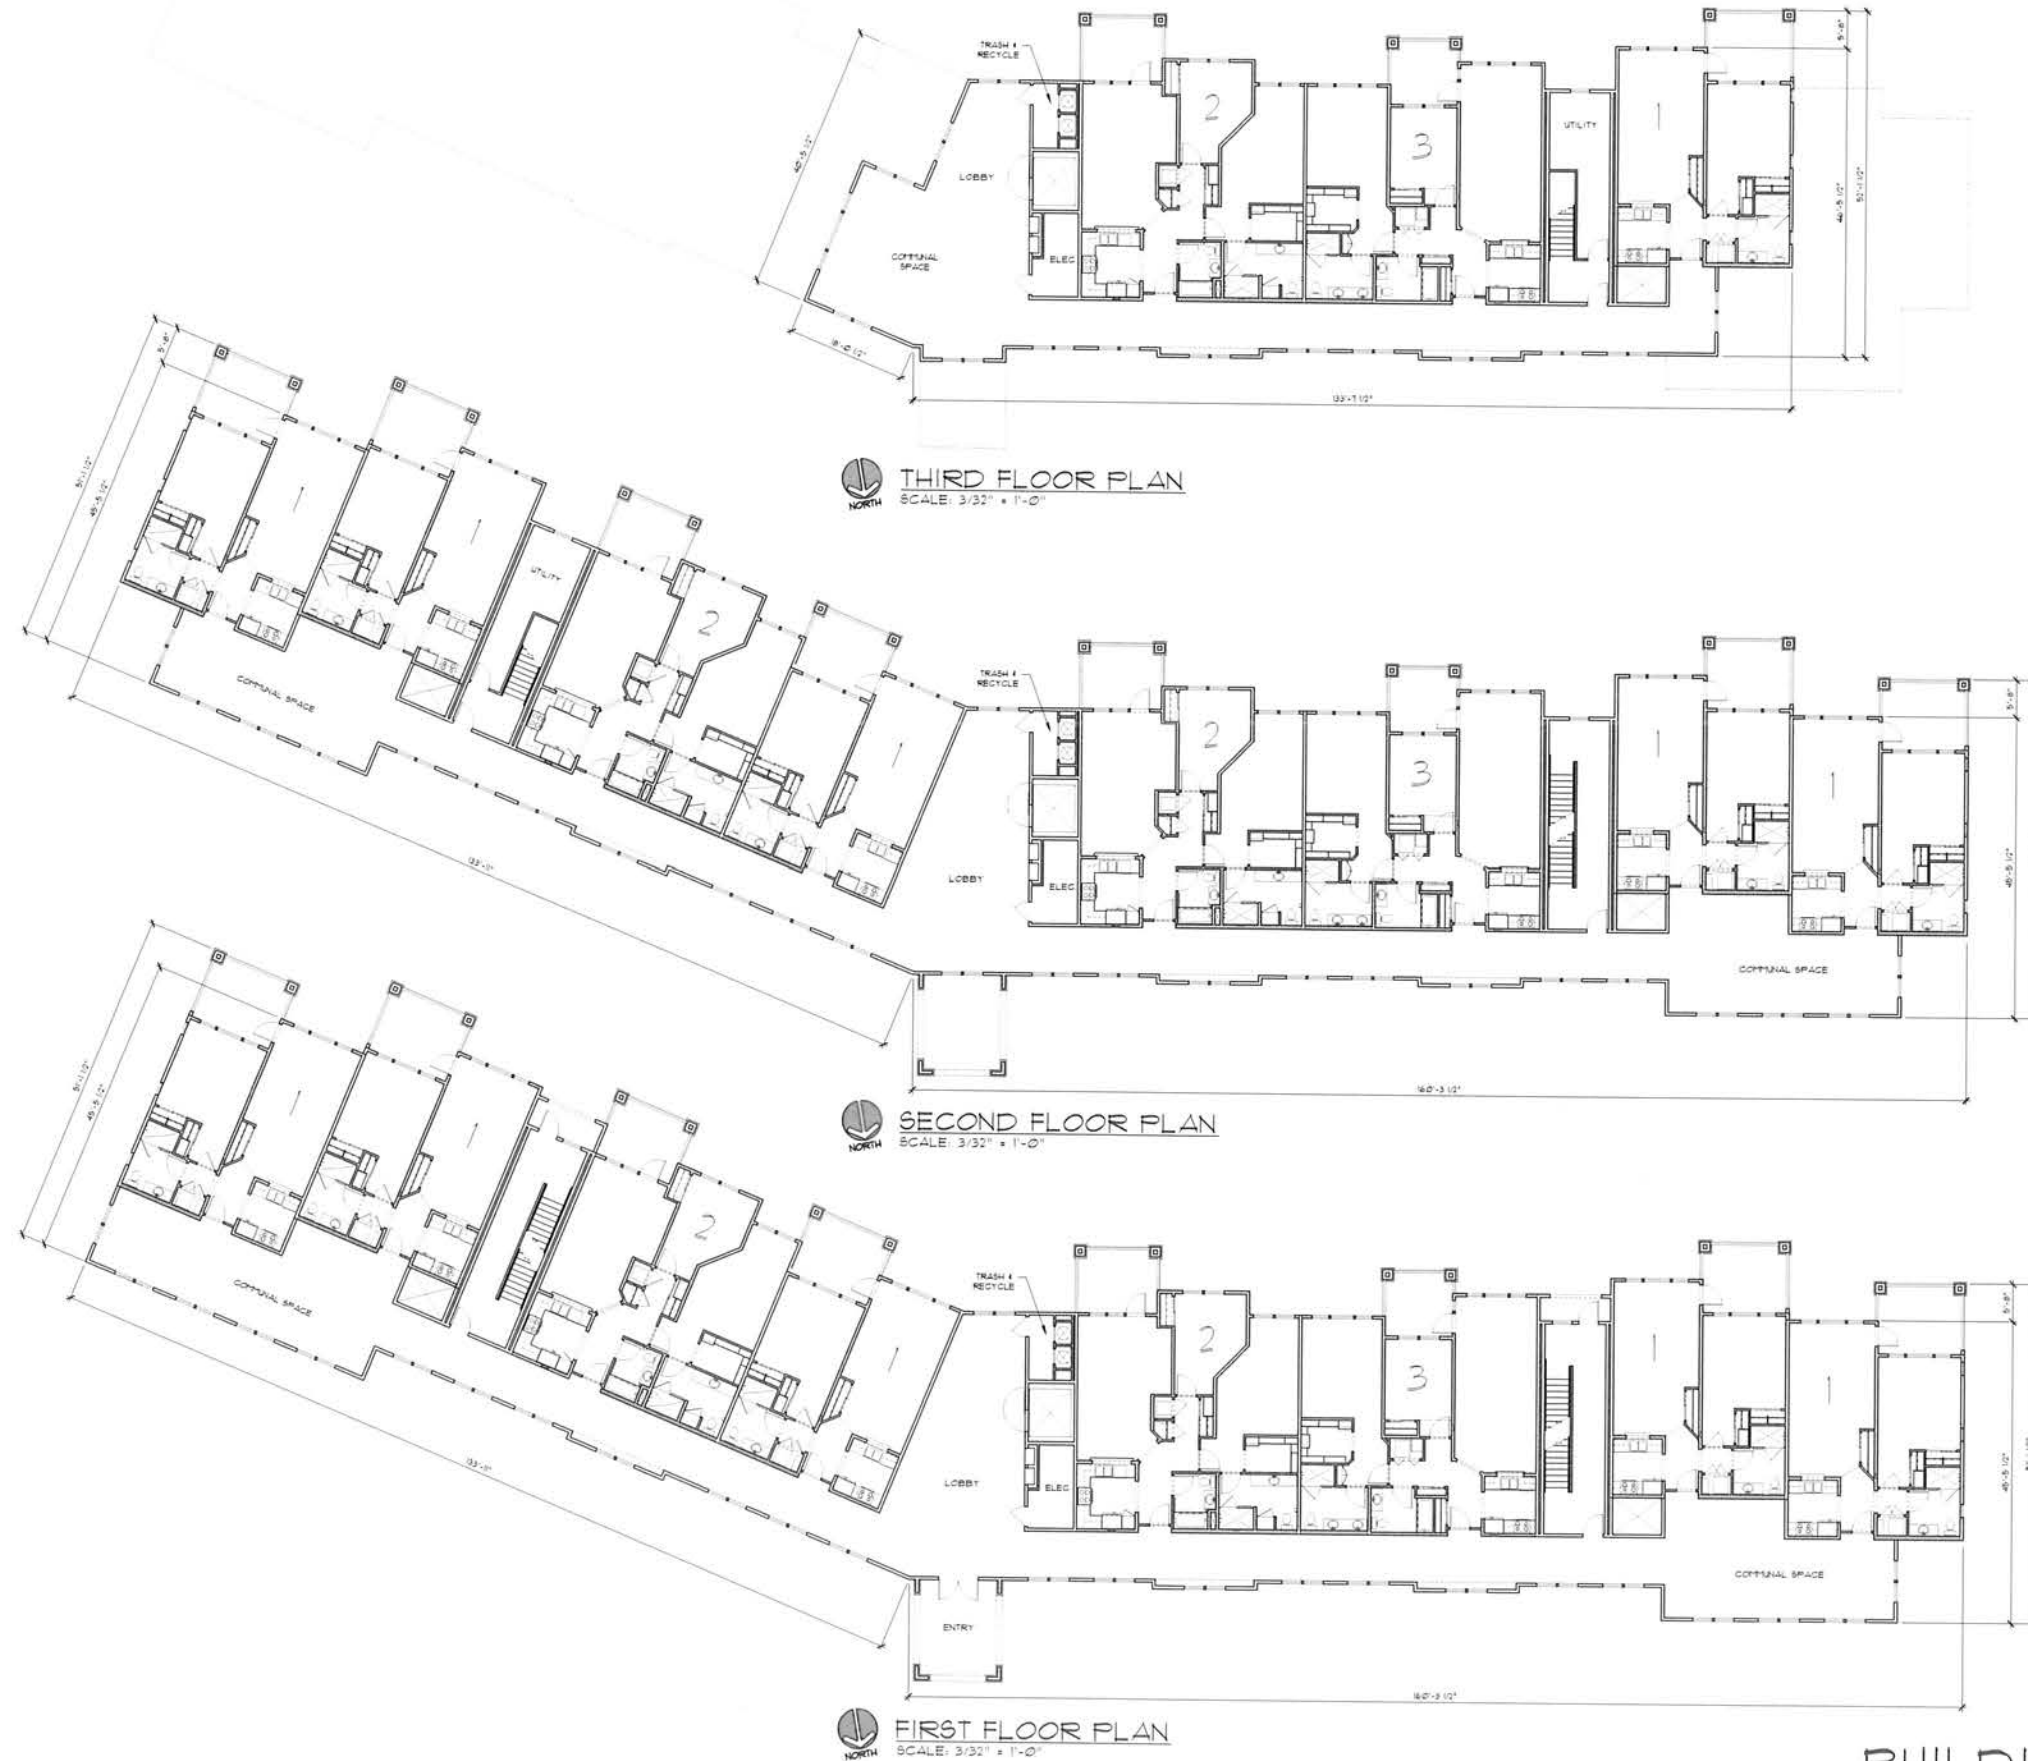


BUILDING M

OAKMONT <i>Senior Living</i>		ALI IQBAL 9340 OLD REDWOOD HWY. STE. 200 UNION, CA 95433 PH: 101-555-3100
FLOOR PLANS BUILDING M ELNOKA CCRC HIGHWAY 12, SANTA ROSA, CALIFORNIA		
JOB NO. SCALE AS SHOWN DRAWN BY DATE COPYRIGHT REVISIONS		
SHEET NO.	A18.2	

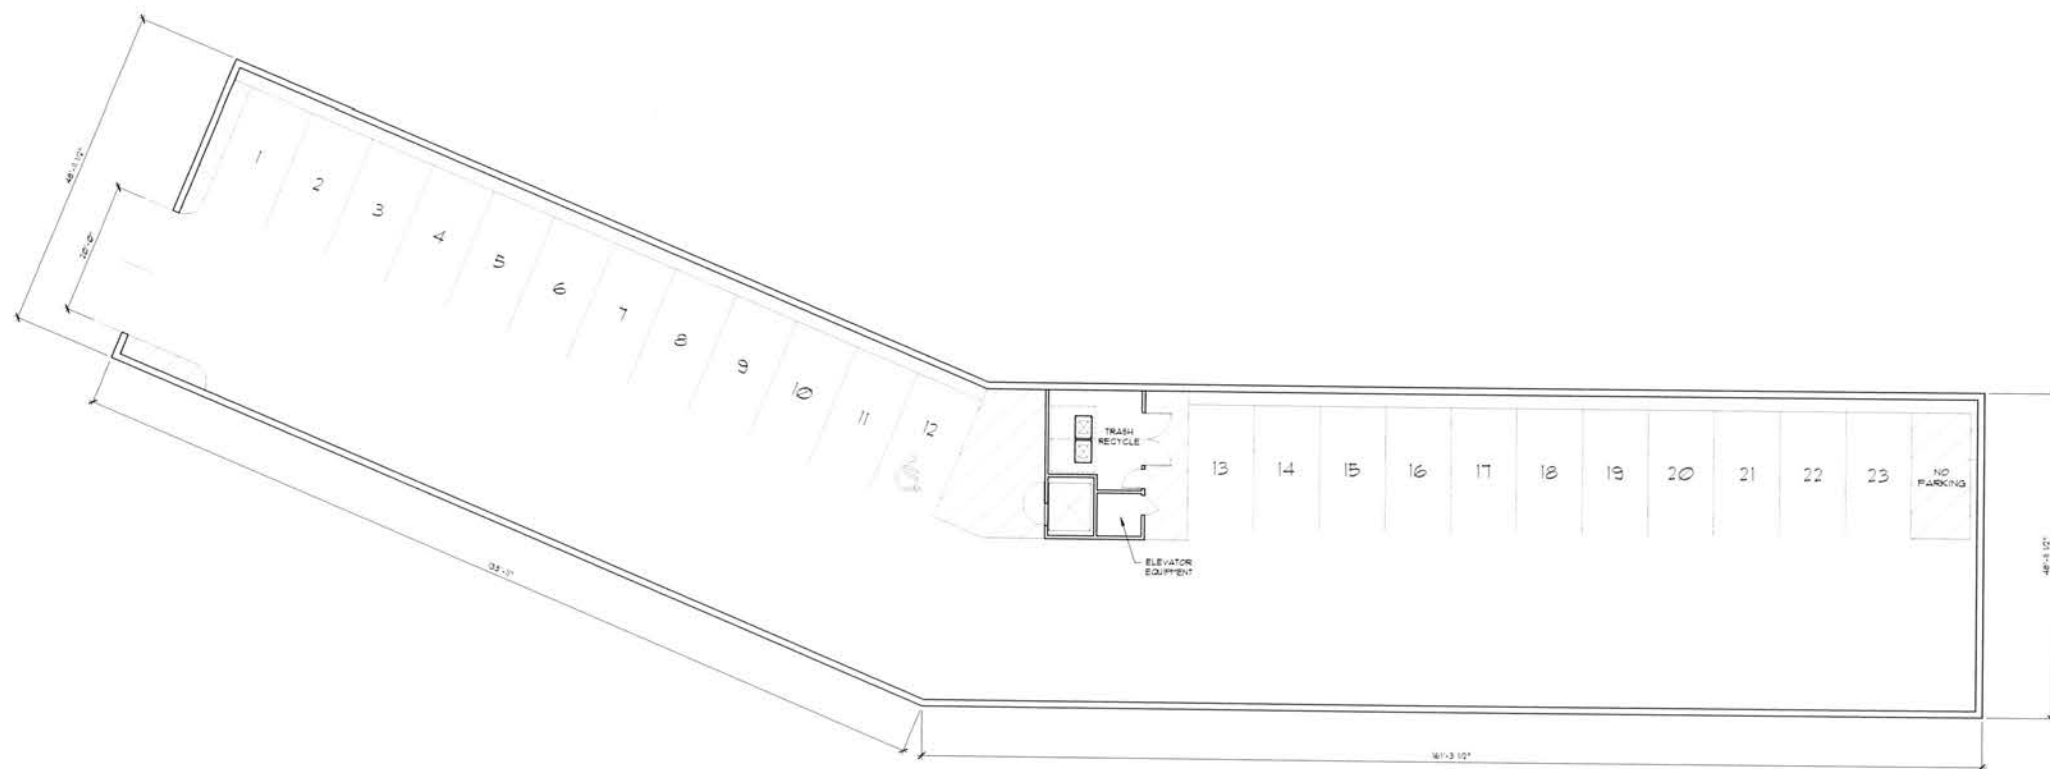

GARAGE FLOOR PLAN
SCALE: 3/32" = 1'-0"

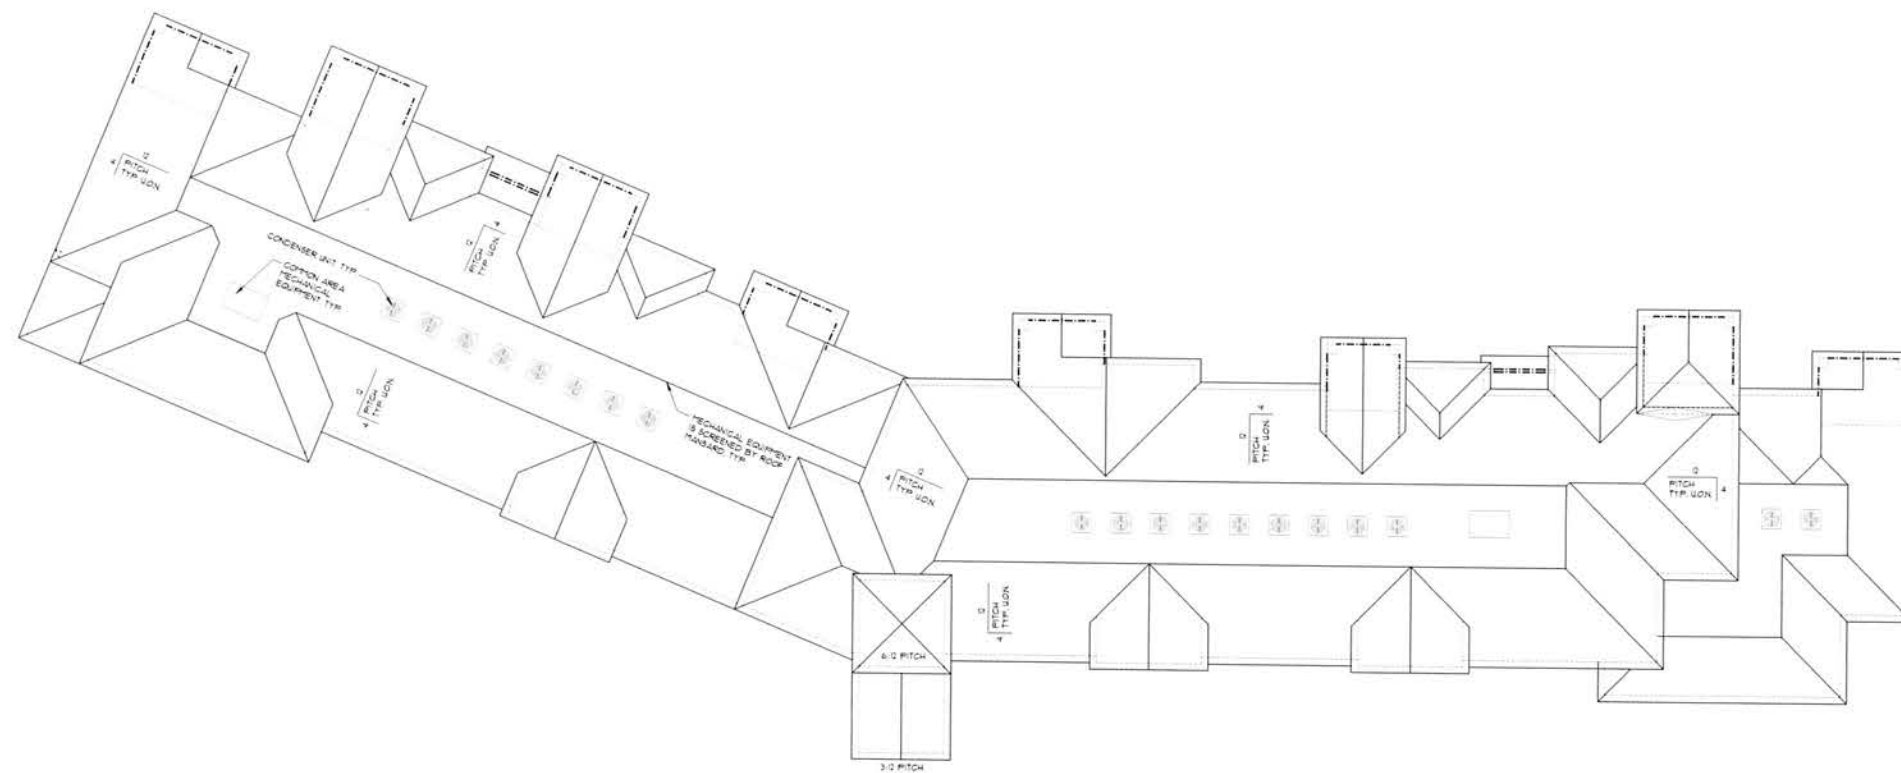

ROOF PLAN
SCALE: 3/32" = 1'-0"

BUILDING M

FLOOR & ROOF PLANS
BUILDING M
ELNOKA CCRC
HIGHWAY 12, SANTA ROSA, CALIFORNIA

OAKMONT
Senior Living, LLC


ALI IQBAL
9240 OLD REDWOOD HWY. STE. 200
UNION CITY, CA 94588
PH: 101-555-3100

JOB NO.
SCALE
AS SHOWN
DRAWN BY
DATE
COPYRIGHT
REVISIONS


SHEET NO.
A18.3



WEST ELEVATION
SCALE: 3/32" = 1'-0"

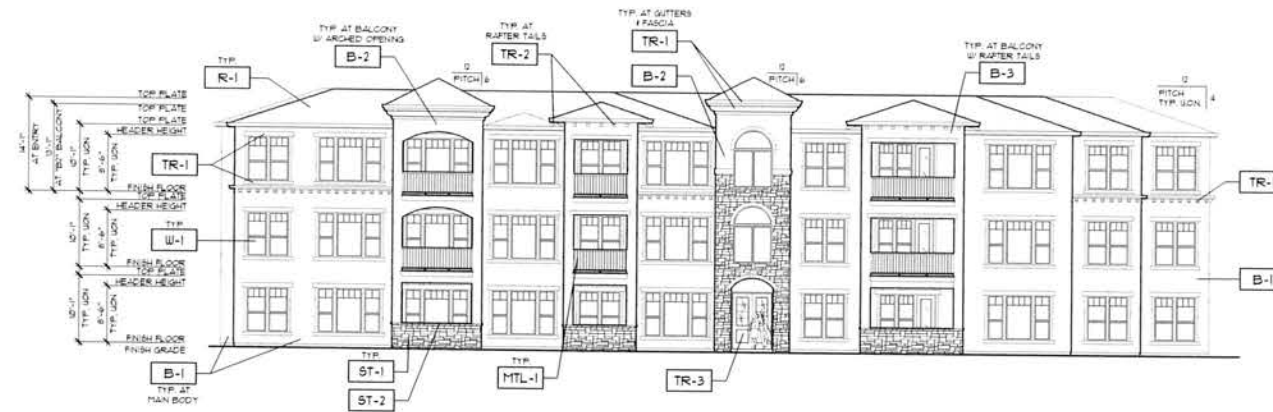

SOUTH ELEVATION
SCALE: 3/32" = 1'-0"

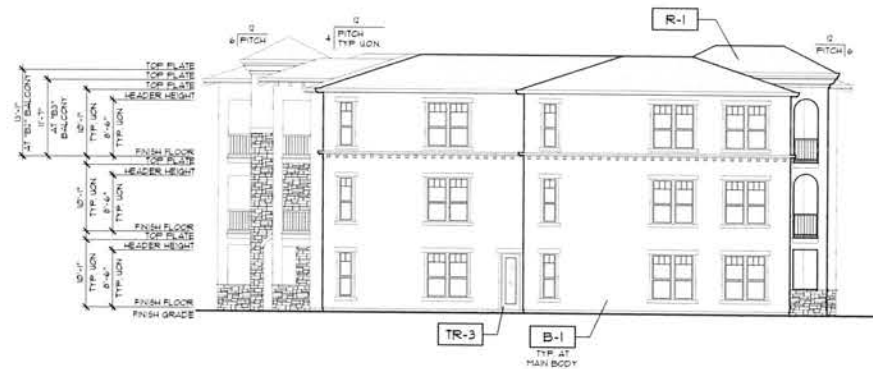

EAST ELEVATION
SCALE: 3/32" = 1'-0"



NORTH ELEVATION
SCALE: 3/32" = 1'-0"

ELNOKA - SCHEME 1
(TUSCAN STYLE)

FINISH TAG	SUBJECT	FINISH / MATERIAL	COLOR
R-1	ROOF	"FABCO" / PARAMOUNT ADVANTAGE CORR SHINGLES	"OAKWOOD"
B-1	BODY	EXTERIOR STUCCO FINISH 20-30 SAND FINISH	KELLY MOORE / K1481-1 "CORALSTONE STREET"
B-2	BODY	EXTERIOR STUCCO FINISH 20-30 SAND FINISH	KELLY MOORE / K1481-3 "LIGHT TRUFFLE"
B-3	BODY	EXTERIOR STUCCO FINISH 20-30 SAND FINISH	KELLY MOORE / K1481-5 "VINTAGE POTTERY"
TR-1	TRIM	WINDOW DOOR OUTTERS BALCONY HANDS TRIM	KELLY MOORE / K1481-8 "ARTIC WHITE"
TR-2	TRIM	OUTDOOR ROOF BRACES TRILLS	KELLY MOORE / K1481-8 "ARTIC WHITE"
TR-3	ACCENT	DOORS & LOUVERED ATTIC VENTS	KELLY MOORE / K1481-5 "VINTAGE POTTERY"
DR-1	GARAGE DOOR	ALUMINUM	KELLY MOORE / K1481-2 "SUN JITTER"
SH-1	SHUTTERS	ATLANTIC PREPINT	KELLY MOORE / K1481-2 "SUN JITTER"
ST-1	STONE VENEER	ELDORADO STONE	NANTUCKET STACKED STONE
ST-2	STONE TRIM	ELDORADO STONE	CHISELED EDGE ACCENTS COLOR STONE
W-1	WINDOWS	"CASCADE" VINYL FRAMES	WHITE INSIDE WHITE OUTSIDE
MTL-1	BROUGHT IRON	MANUFACTURER VARIES	ALL BROUGHT IRON TO BE POWDER COATED COLOR FLAT BLACK
AW-1	AWINGS	CANVAS	CANVAS COLOR TO MATCH KELLY MOORE / K1481-2 "SUN JITTER"

NOTE: NOT NECESSARILY ALL COLOR MATERIALS USED. REFER TO ELEVATIONS FOR COLOR/MATERIAL LOCATIONS.

ALI IQBAL
3040 OLD REDWOOD HWY. STE. 200
SAN JOSE, CA 95131
PH: 408-339-3100


OAKMONT
Senior Living. LLC

EXTERIOR ELEVATIONS
BUILDING N
ELNOKA CCRC
HIGHWAY 12, SANTA ROSA, CALIFORNIA


JOB NO.
SCALE
AS SHOWN
DRAWN BY
DATE
COPYRIGHT
REVISIONS

SHEET NO.
A19.1


BUILDING N

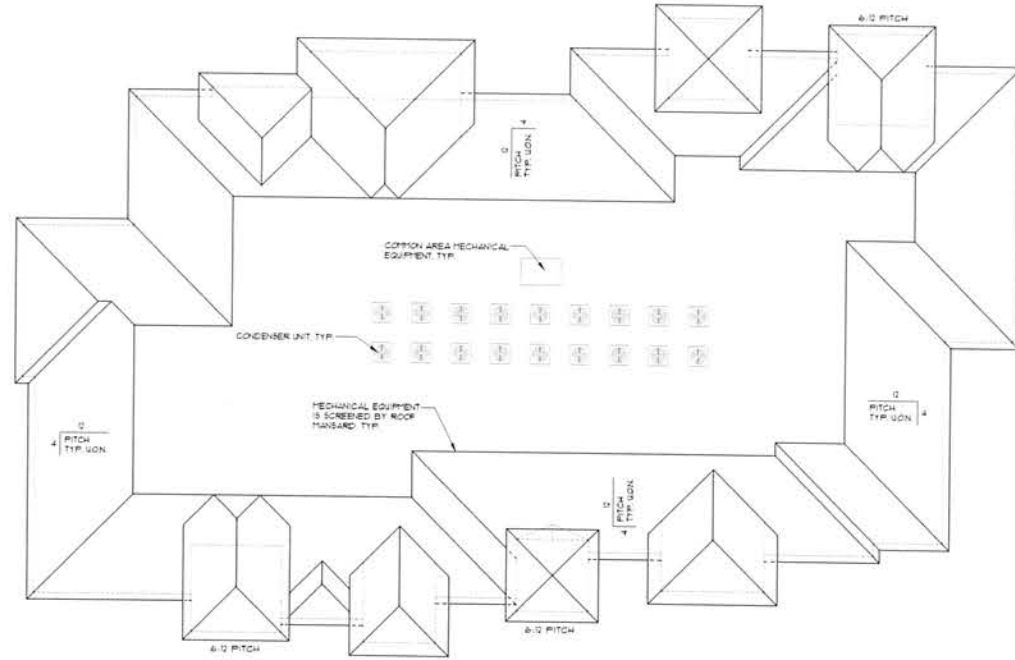


ROOF PLAN
SCALE: 3/32" = 1'-0"

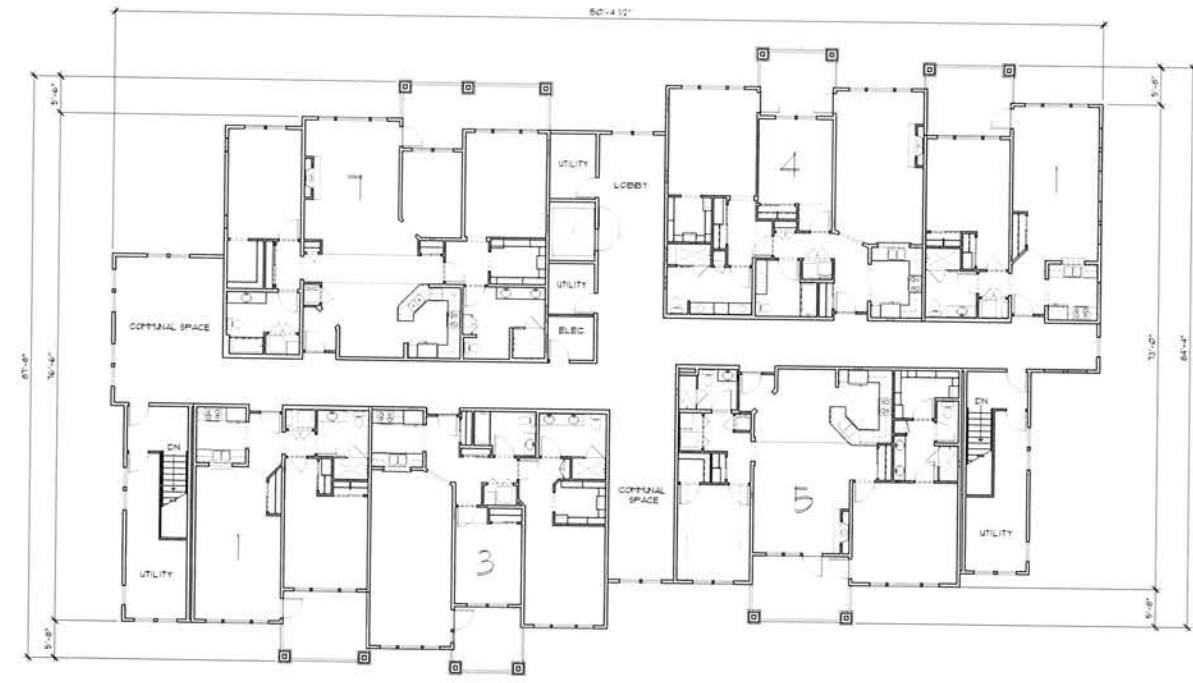

THIRD FLOOR PLAN
SCALE: 3/32" = 1'-0"

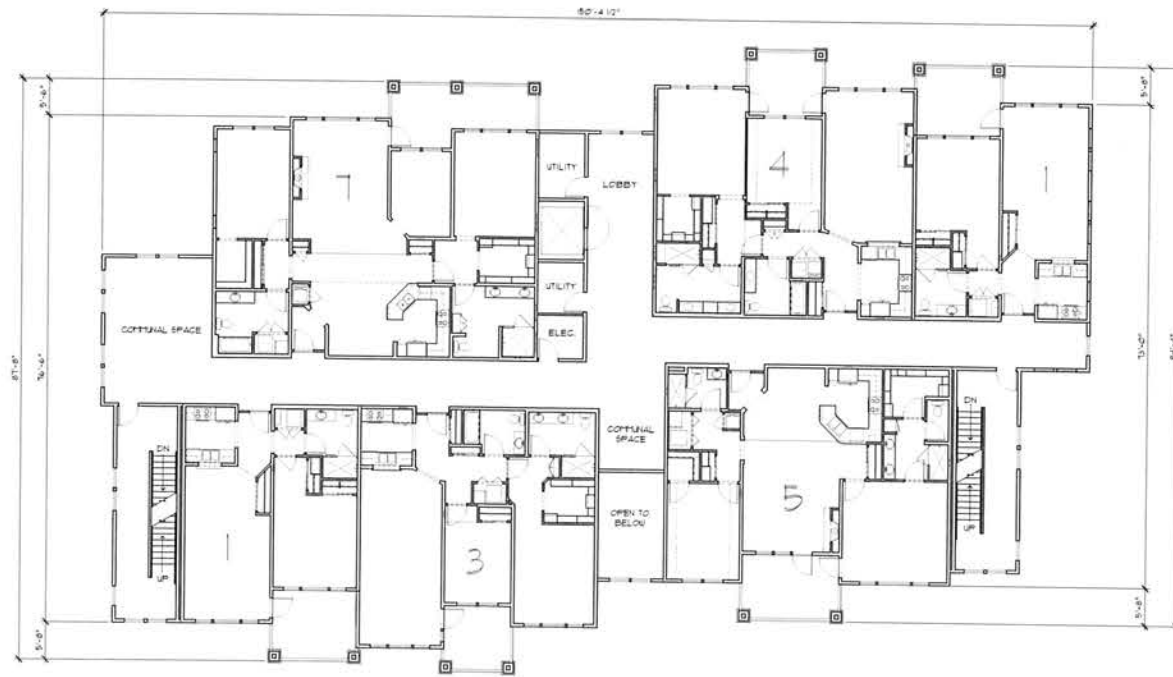

SECOND FLOOR PLAN
SCALE: 3/32" = 1'-0"

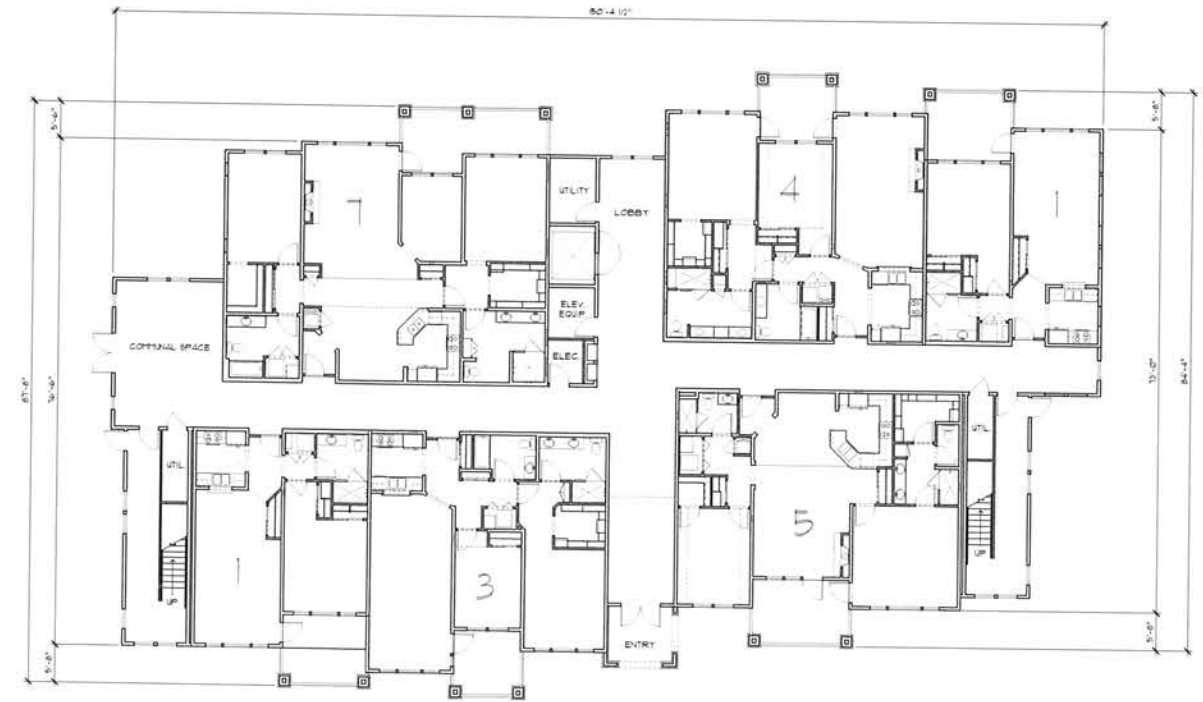

FIRST FLOOR PLAN
SCALE: 3/32" = 1'-0"

BUILDING N

FLOOR & ROOF PLANS
BUILDING N
ELNOKA CCRC
HIGHWAY 12, SANTA ROSA, CALIFORNIA

JOB NO.
SCALE
AS SHOWN
DRAWN BY
DATE
COPYRIGHT
REVISED


SHEET NO.
A19.2

ALI IQBAL
3140 OLD REDWOOD HWY, STE. 100
UNION CITY, CA 94587
PH: 925-555-3100


OAKMONT
Senior Living, LLC




SOUTH ELEVATION
SCALE: 3/32" = 1'-0"

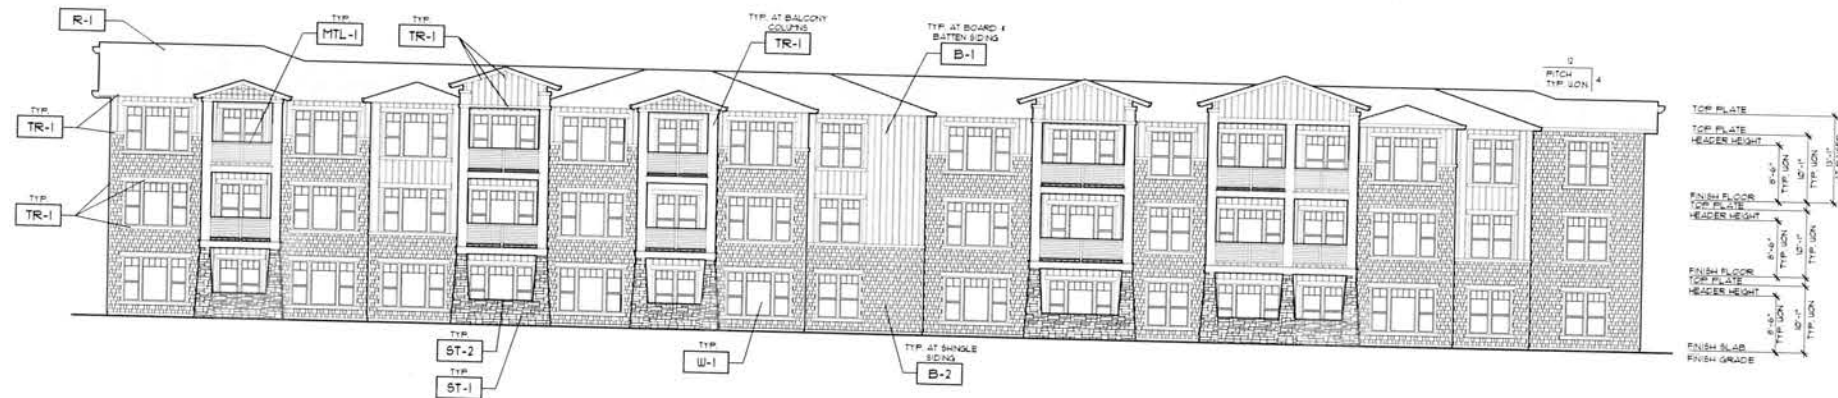

NORTH ELEVATION
SCALE: 3/32" = 1'-0"

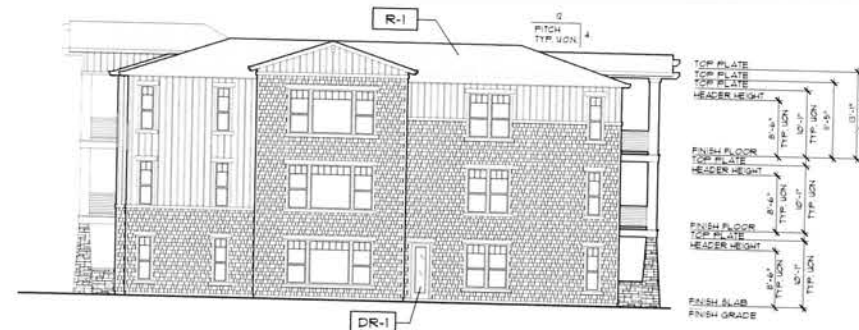

WEST ELEVATION
SCALE: 3/32" = 1'-0"

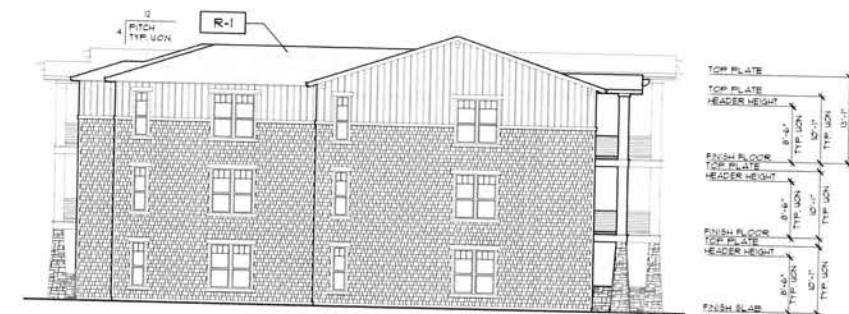

EAST ELEVATION
SCALE: 3/32" = 1'-0"

ELNOKA - SCHEME 4
(CRAFTSMAN STYLE)

FINISH TAG	SUBJECT	MFR / MATERIAL	COLOR
R-1	ROOF	"PABCO" / PLYMOUTH ADVANTAGE CORR SHINGLES	"DAWKWOOD"
B-1	BODY	BOARD & BATTEN	KELLY MOORE / KPM44-3 "VIRING CASTLE"
B-2	BODY	"HARD SHINGLE" STRAIGHT EDGE	"SHARD BROWN"
B-3	BODY	"HARD PLANK"	KELLY MOORE / KPM44-3 "VIRING CASTLE"
TR-1	TRIM	SHED DOOR BUTTERS, PANDA BAWES, CORNERS, BALCONY RAILING TRIM	KELLY MOORE / KPM42-5 "GRAND AVENUE"
TR-2	ACCENTS	LOUVERED ATTIC VENTS	KELLY MOORE / KPM44-5 "GRAND AVENUE"
DR-1	DOORS	EXTERIOR DOORS, GARAGE DOORS	KELLY MOORE / KPM44-3 "VIRING CASTLE"
ST-1	STONE VENEER	ELDORADO STONE	NAVYBUCKET STACKED STONE
ST-2	STONE TRIM	ELDORADO STONE	CASSELLED EDGE ACCENTS COLOR STONE
W-1	WINDOWS	"CASCADE" VINYL FRAMES	WHITE INSIDE, WHITE OUTSIDE
MTL-1	WROUGHT IRON	MANUFACTURE VARIES	ALL WROUGHT IRON TO BE POLYDER COATED COLOR: FLAT BLACK

NOTE: NOT NECESSARILY ALL COLOR MATERIALS USED. REFER TO ELEVATIONS FOR COLOR/MATERIAL LOCATIONS.

ALI IQBAL
3240 OLD REDWOOD RD., STE. 200
UNION CITY, CA 94587
PH: 707-935-3300

OAKMONT
Senior Living, LLC

EXTERIOR ELEVATIONS
BUILDING P
ELNOKA CCRC
HIGHWAY 12, SANTA ROSA, CALIFORNIA

JOB NO.
SCALE
AS SHOWN
DATE
COPYRIGHT
REVISIONS

SHEET NO.
A20.1

BUILDING P

ALI IQBAL
9340 OLD REDWOOD HWY. STE. 200
INDUSTRY, CA 95438
PH: 107-535-3200

OAKMONT


Senior Living

EXTERIOR ELEVATIONS
CARE CENTER
ELNOKA CCRC
HIGHWAY 13, SANTA ROSA, CALIFORNIA


JOB NO.
SCALE
AS SHOWN
DRAWN BY
DATE
COPYRIGHT
REVISIONS

SHEET NO.


A21.1

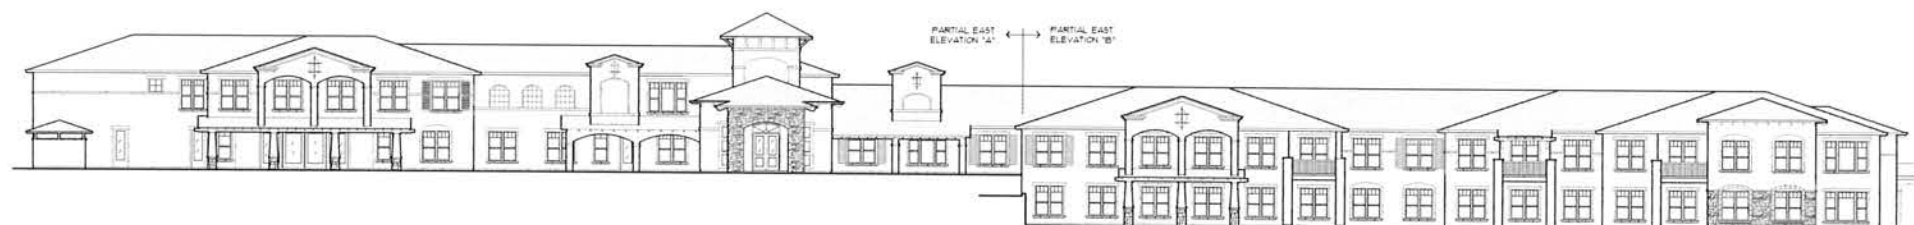

EAST ELEVATION
MEMORY CARE & ASSISTED LIVING
SCALE: 1/8" = 1'-0"

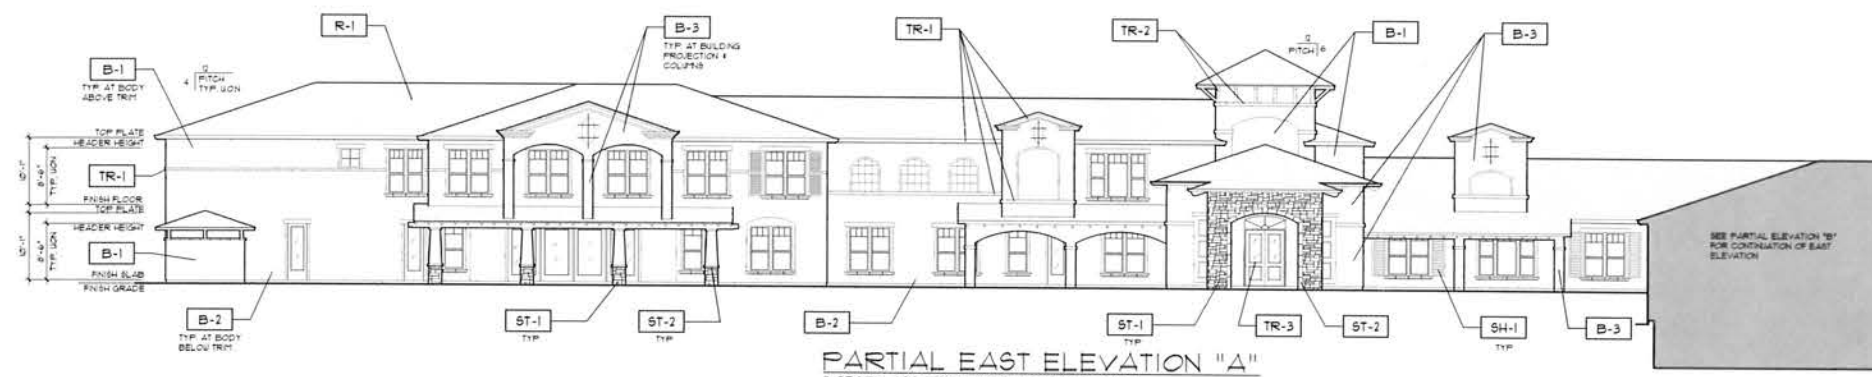


PARTIAL EAST ELEVATION "A"
3 STORY ASSISTED LIVING & MEMORY CARE
SCALE: 3/32" = 1'-0"
ELEVATION "A"

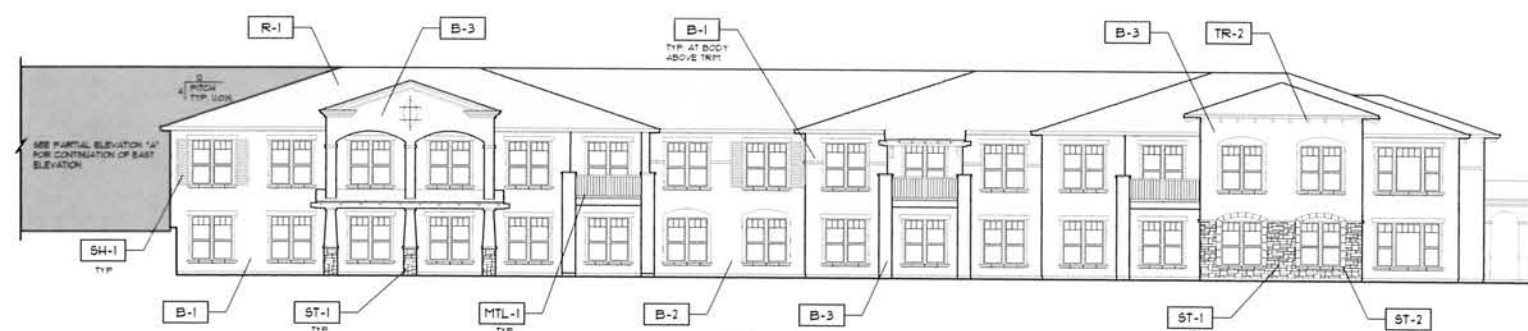

PARTIAL EAST ELEVATION "B"
3 STORY ASSISTED LIVING & MEMORY CARE
SCALE: 3/32" = 1'-0"
ELEVATION "B"



NORTH ELEVATION
3 STORY ASSISTED LIVING & MEMORY CARE
SCALE: 3/32" = 1'-0"
ELEVATION "C"

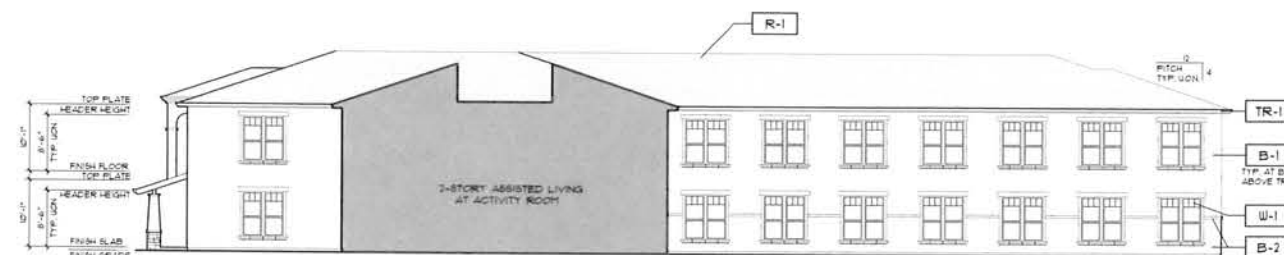


NORTH ELEVATION
3 STORY ASSISTED LIVING & MEMORY CARE
SCALE: 3/32" = 1'-0"
ELEVATION "H"

ELNOKA - SCHEME 1 (TUSCAN STYLE)

COLOR AND MATERIAL SCHEDULE


FINISH TAG	SUBJECT	MFR. / MATERIAL	COLOR
R-1	ROOF	TRUSCO / PARAGON ADVANTAGE COPPER SHINGLES	TERRACOTTA
B-1	BODY	EXTERIOR STUCCO FINISH 20/30 SAND FINISH	KELLY MOORE / K2451-1 "COBBLESTONE STREET"
B-2	BODY	EXTERIOR STUCCO FINISH 20/30 SAND FINISH	KELLY MOORE / K2451-3 "LIGHT TRUFFLE"
B-3	BODY	EXTERIOR STUCCO FINISH 20/30 SAND FINISH	KELLY MOORE / K2451-5 "VINTAGE POTTERY"
TR-1	TRIM	WINDOW DOOR GUTTERS 1/2" DIA. BRASS CORNICES BALCONY RAILING TRIM	KELLY MOORE / K2451-5 "VINTAGE POTTERY"
TR-2	TRIM	OUTDOORS ROOF BRACES TRAILERS	KELLY MOORE / K2451-5 "VINTAGE POTTERY"
TR-3	ACCENT	DOORS & LOUVERED ATTIC VENTS	KELLY MOORE / K2451-5 "VINTAGE POTTERY"
DR-1	DOOR	ALUMINUM	KELLY MOORE / K2451-5 "VINTAGE POTTERY"
SH-1	SHUTTERS	ATLANTIC PREMIUM	KELLY MOORE / K2451-5 "VINTAGE POTTERY"
ST-1	STONE VENEER	ELDERADO STONE	NANTUCKET STACKED STONE
ST-2	STONE TRIM	ELDERADO STONE	CHISELED EDGE ACCENTS COLOR: SMOKE
W-1	WINDOWS	1/2" DIA. BRASS CORNICES BALCONY RAILING TRIM	WHITE TRUFFLE WHITE OUTSIDE
MTL-1	WROUGHT IRON	MANUFACTURER Varies	ALL WROUGHT IRON TO BE POWDER COATED COLOR: FLAT BLACK
AU-1	AWNINGS	CANVAS	CANVAS COLOR TO MATCH KELLY MOORE / K2451-5 "VINTAGE POTTERY"

NOTE: NOT NECESSARILY ALL COLOR MATERIALS USED REFER TO ELEVATIONS FOR COLOR/MATERIAL LOCATIONS

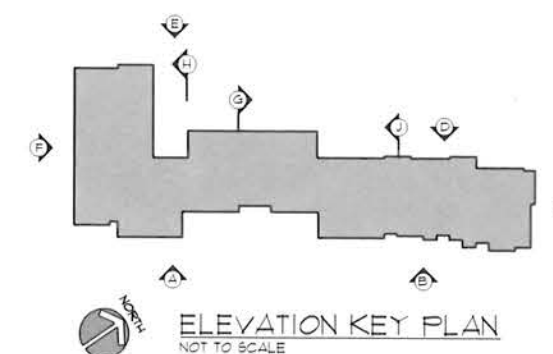

ELEVATION KEY PLAN
NOT TO SCALE

CARE CENTER

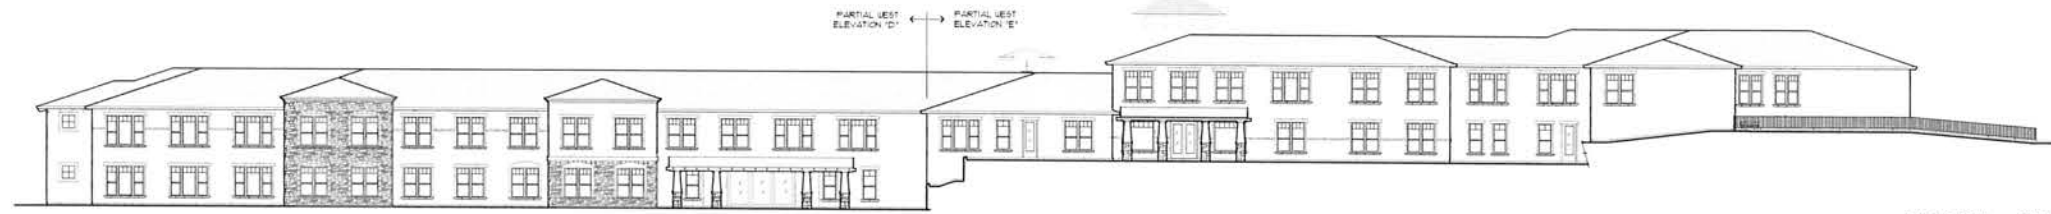


WEST ELEVATION
MEMORY CARE & ASSISTED LIVING
SCALE: 1/16" = 1'-0"




PARTIAL WEST ELEVATION
3 STORY ASSISTED LIVING & MEMORY CARE
SCALE: 3/32" = 1'-0"
ELEVATION 'D'




PARTIAL WEST ELEVATION
3 STORY ASSISTED LIVING & MEMORY CARE
SCALE: 3/32" = 1'-0"
ELEVATION 'E'

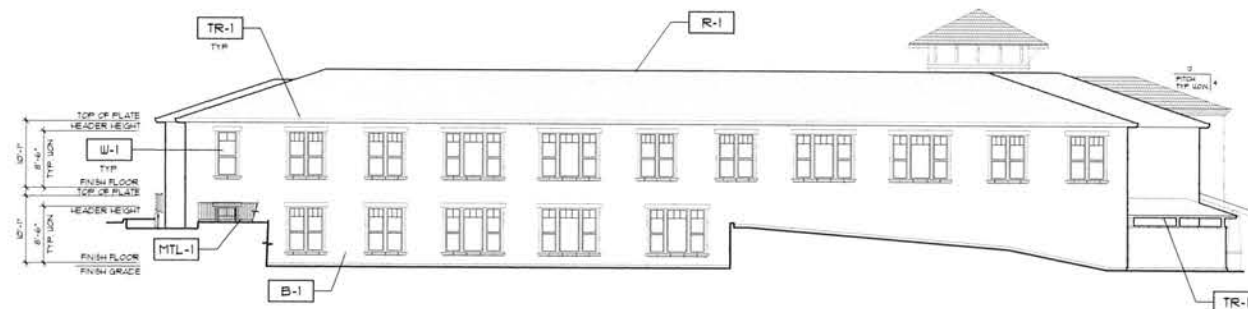

SOUTH ELEVATION
3 STORY ASSISTED LIVING & MEMORY CARE
SCALE: 3/32" = 1'-0"
ELEVATION 'F'

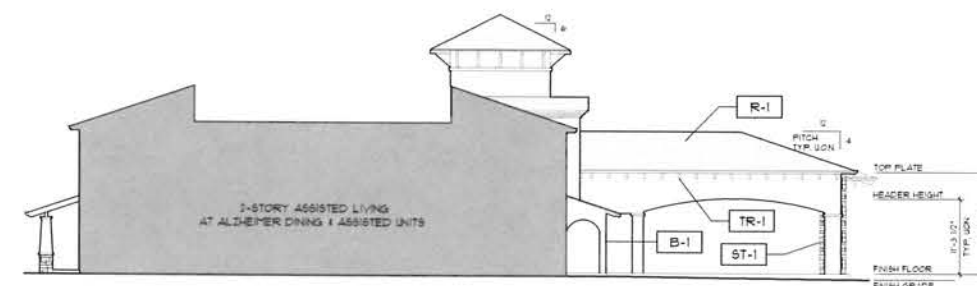

NORTH ELEVATION THRU BUILDING AT PORTE COCHERE
3 STORY ASSISTED LIVING & MEMORY CARE
SCALE: 3/32" = 1'-0"
ELEVATION 'G'

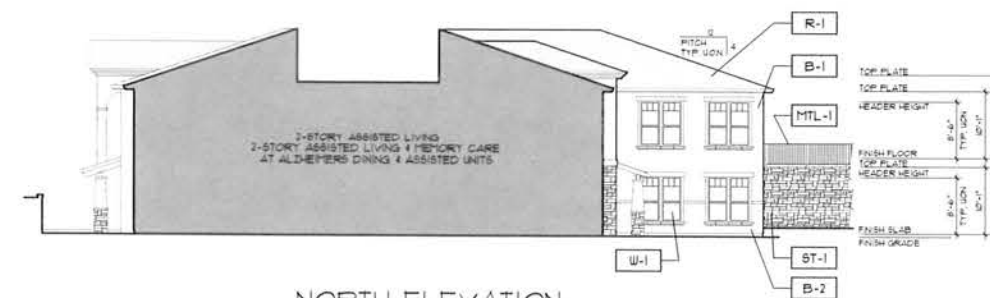

NORTH ELEVATION
3 STORY ASSISTED LIVING & MEMORY CARE
SCALE: 3/32" = 1'-0"
ELEVATION 'J'

ELNOKA - SCHEME 1
(TUSCAN STYLE)

FINISH TAG	SUBJECT	MFR / MATERIAL	COLOR
R-1	ROOF	"PARCO" / PARAGON ADVANTAGE COPPER SHAKES	"DARKWOOD"
B-1	BODY	EXTERIOR STUCCO FINISH 20/30 SAND FINISH	KELLY MOORE / KTM451-1 "COBBLESTONE STREET"
B-2	BODY	EXTERIOR STUCCO FINISH 20/30 SAND FINISH	KELLY MOORE / KTM451-3 "LIGHT TRIBLE"
B-3	BODY	EXTERIOR STUCCO FINISH 20/30 SAND FINISH	KELLY MOORE / KTM451-5 "VINTAGE POTTERY"
TR-1	TRIM	WINDOL DOOR OUTTERS PATIO BANDS CORNERS BALCONY RAILING TRIM	KELLY MOORE / KTM451-5 "VINTAGE POTTERY"
TR-2	TRIM	OUTDOOR DOOR BRACES TRILLS	KELLY MOORE / KTM451-5 "VINTAGE POTTERY"
TR-3	ACCENT	DOORS & LOUVERED ATTIC VENTS	KELLY MOORE / KTM451-5 "VINTAGE POTTERY"
DR-1	GARAGE DOOR	ALUMINUM	KELLY MOORE / KTM451-2 "COLD JUPITER"
SH-1	SHUTTERS	ATLANTIC PREMIUM	KELLY MOORE / KTM451-2 "COLD JUPITER"
ST-1	STONE VENEER	ELDONADO STONE	WANTUCKET STACKED STONE
ST-2	STONE TRIM	ELDONADO STONE	CHIEFED EDGE ACCENTS COLOR SPOKE
W-1	WINDOL	"CASCADE" VINYL FRAMES	WHITE INSIDE WHITE OUTSIDE
MTL-1	WROUGHT IRON	MANUFACTURER VARIES	ALL WROUGHT IRON TO BE POWDER COATED COLOR: PLAY BLACK
AU-1	PAINTS	CANVAS	CANVAS COLOR: TITANUM KELLY MOORE / KTM451-2 "VINTAGE POTTERY"

NOTE: NOT NECESSARILY ALL COLOR MATERIALS USED
REFER TO ELEVATIONS FOR COLOR/MATERIAL LOCATIONS



ELEVATION KEY PLAN
NOT TO SCALE


ALI IQBAL
3040 OLD REDWOOD HWY. STE 200
SAN JOSE, CA 95131
PH: 408-355-3100

OAKMONT
Senior Living. *LLC*

EXTERIOR ELEVATIONS
CARE CENTER
ELNOKA CCRC
HIGHWAY 12, SANTA ROSA, CALIFORNIA


JOB NO:
SCALE:
AS SHOWN
DRAWN BY:
DATE:
CORRECTION:
REVISIONS:

SHEET NO:
A21.2

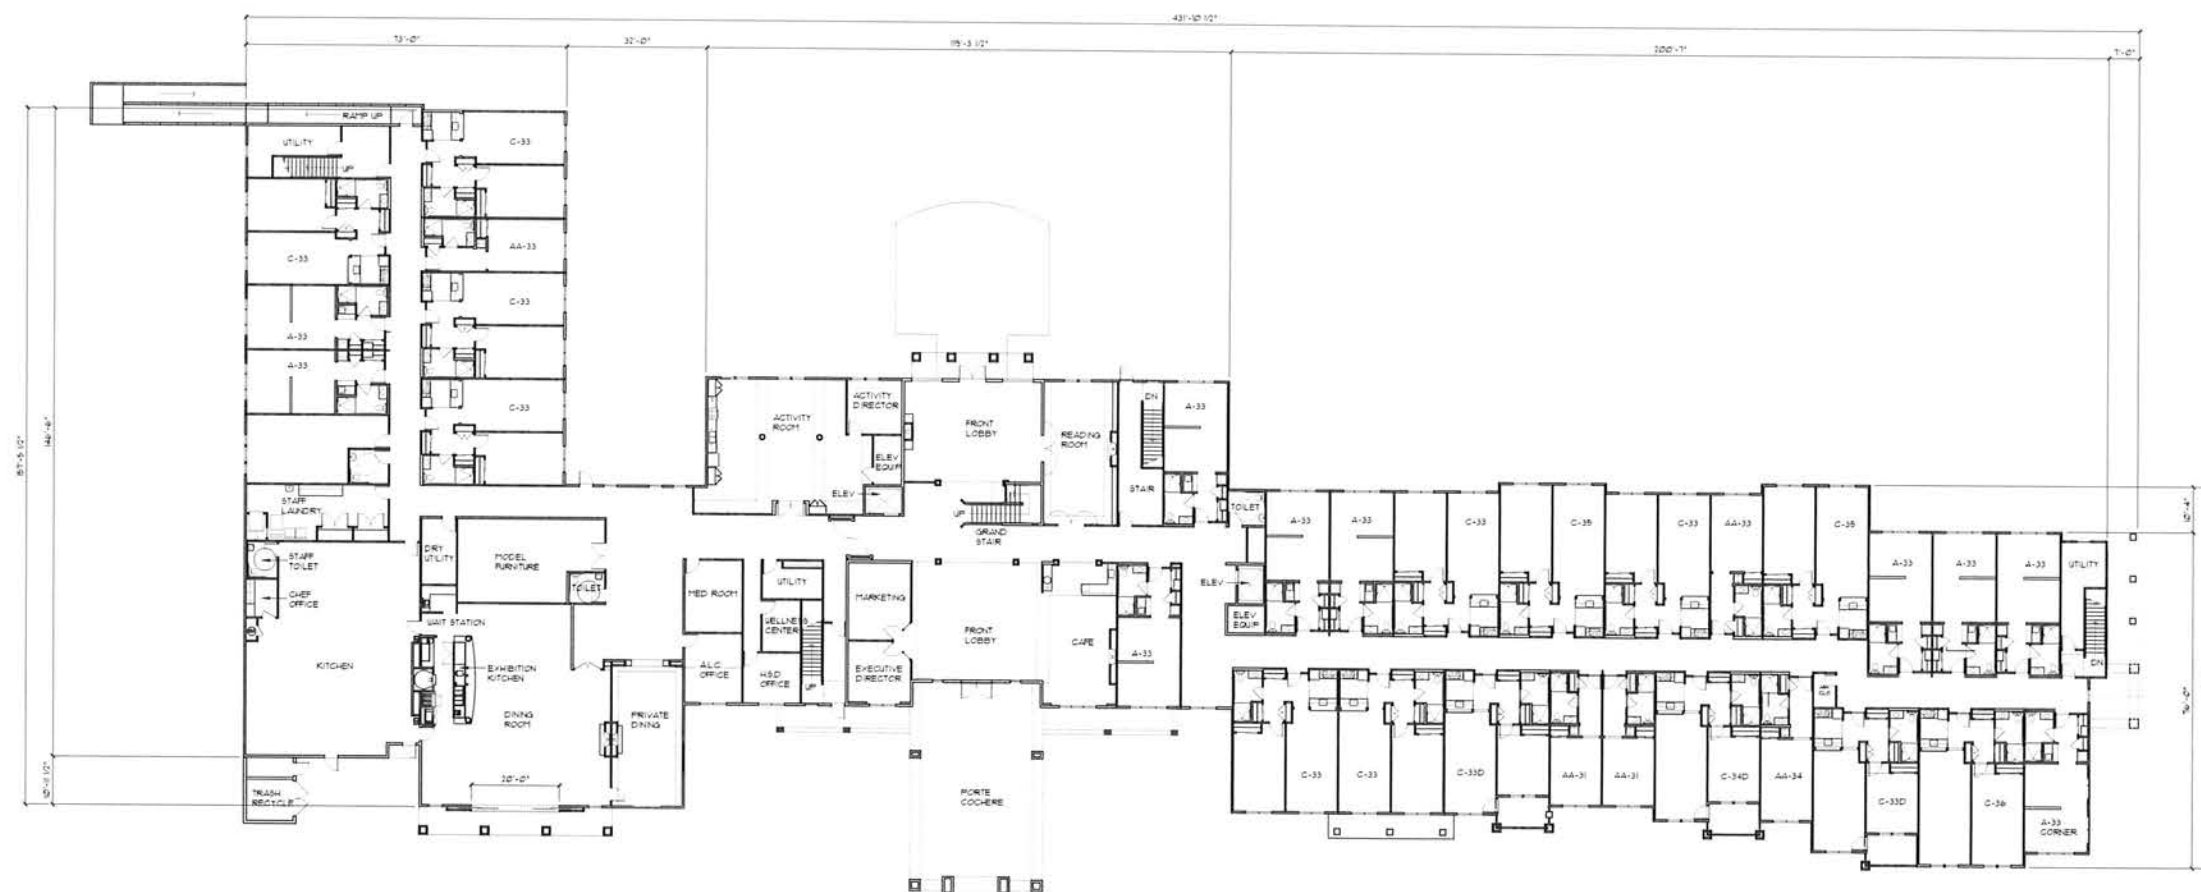

MAIN LEVEL FLOOR PLAN
SCALE: 1/16" = 1'-0"

SCALE: 1/16" = 1'-0"

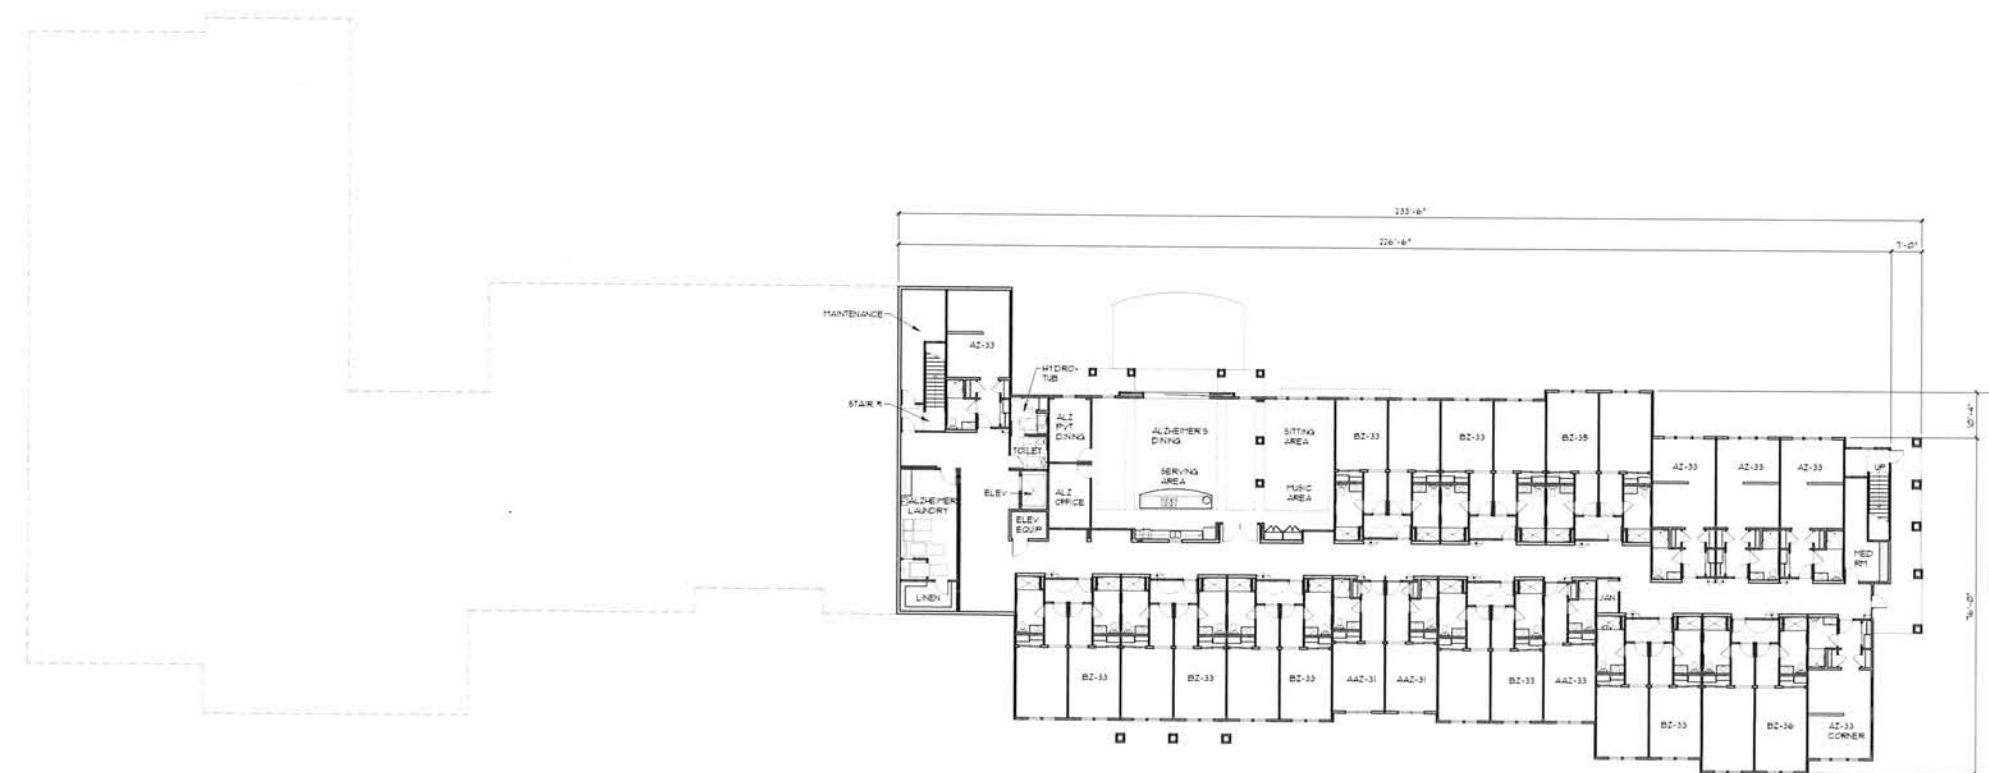

LOWER LEVEL FLOOR PLAN

SCALE: 1/16" = 1'-0"

CARE CENTER

SHEET NO.

A21.3

FLOOR PLANS
CARE CENTER
ELNOKA CCRC
Y 12, SANTA ROSA, CALIF.

FLOOR PLANS
CARE CENTER

CARE CENTER
EL NOKA CCRC

ELNOKA CCRC
HIGHWAY 12, SANTA ROSA, CALIFORNIA

JCE NO:

SCALE

25 SHEET
DRAWN BY

DATE _____

COPYRIGHT

REVISIONS

1	2	
---	---	---	---	---	---	---	---	---	----	----	-----

100

3-EE NO.

42

A4

OAKMONT
Senior Living. LLC


ANIMON

ALI IQBAL
93140 OLD REDWOOD HWY, STE. 200
WINDSOR, CA. 95492
PH: 707-535-3200


ALI IQBAL

3240 OLD REDWOOD HWY, STE. 200
WINDSOR, CA 95492

WINDSOR, CA 95492
PH: 707-535-3200

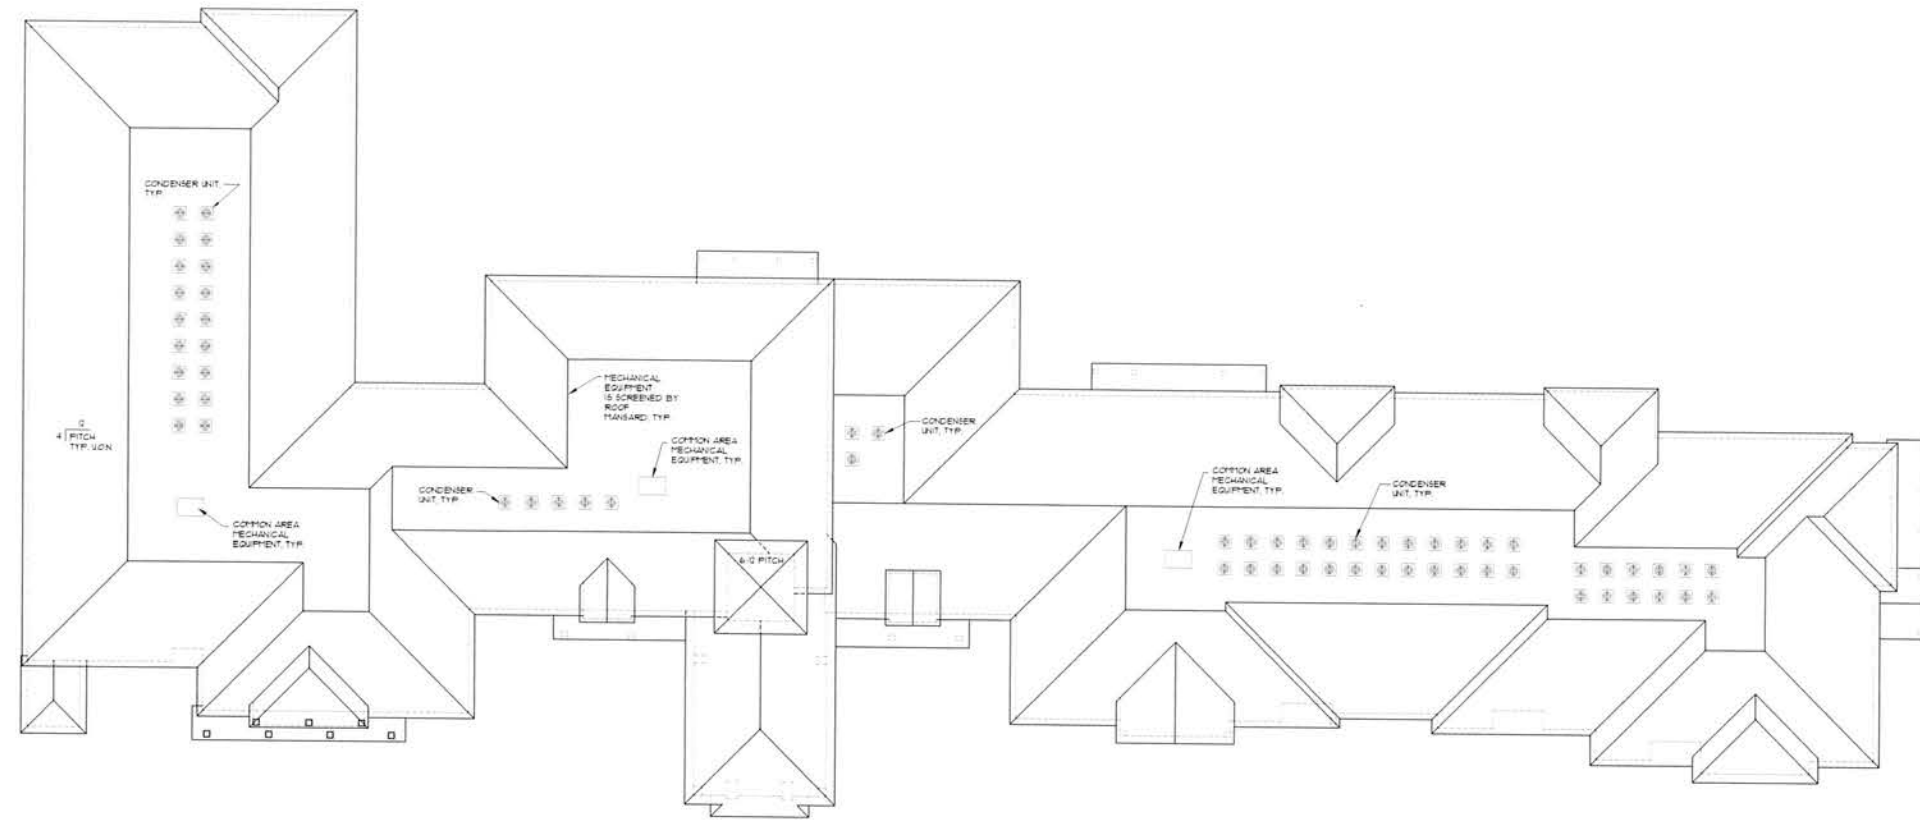

ROOF PLAN
SCALE: 1/16" = 1'-0"

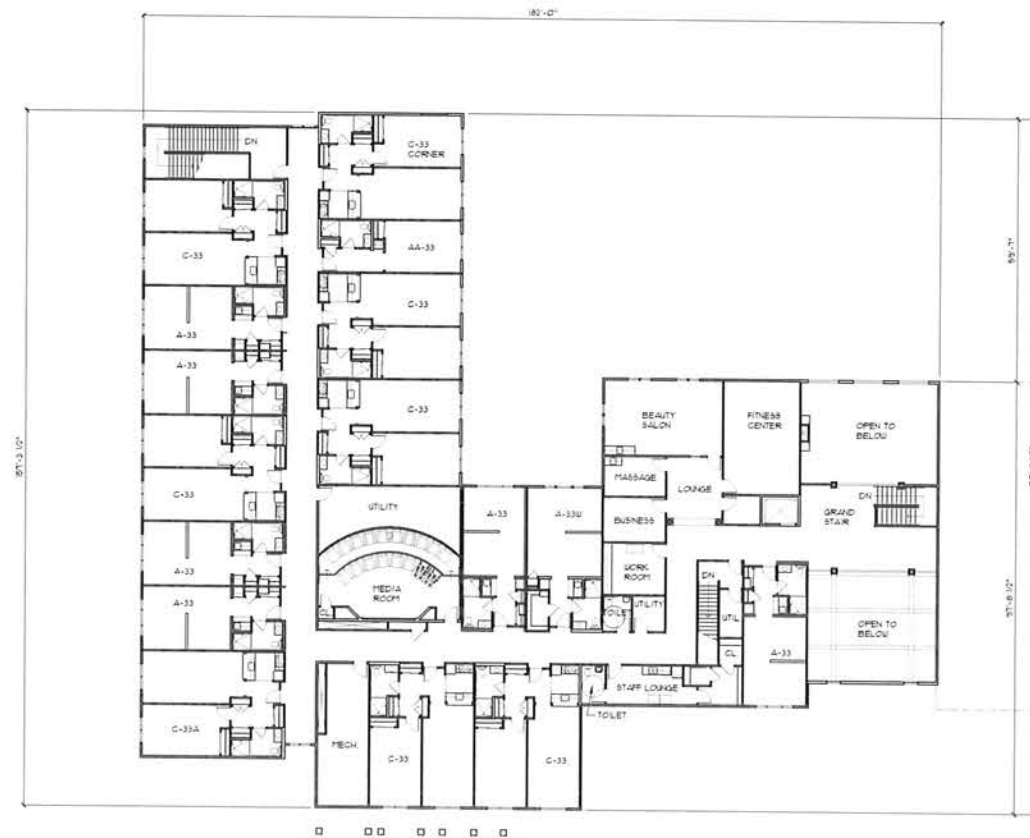

UPPER LEVEL FLOOR PLAN
SCALE: 1/16" = 1'-0"

CARE CENTER

ALI IQBAL
3540 OLD REDWOOD HILL, STE. 200
SANTA ROSA, CA 95403
PH: 707-535-3100

OAKMONT
Senior Living. LLC

FLOOR & ROOF PLANS
CARE CENTER
ELNOKA CCRC
HIGHWAY 12, SANTA ROSA, CALIFORNIA

DATE: _____
SCALE: AS SHOWN
DRAWN BY: _____
REVISIONS: _____

SHEET NO.
A21.4



ELNOKA - SCHEME 1 (TUSCAN STYLE)

FINISH TAG	SUBJECT	MFR. / MATERIAL	COLOR
R-1	ROOF	PARAGON / PARAGONITE ADVANTAGE CORRUGATED	"CHARWOOD"
B-1	BODY	EXTERIOR STUCCO FINISH 20-30 SAND FINISH	KELLY MOORE / KHM451-1 "CORBELSTONE FINISH"
B-2	BODY	EXTERIOR STUCCO FINISH 20-30 SAND FINISH	KELLY MOORE / KHM518-3 "LIGHT TRUFFLE"
B-3	BODY	EXTERIOR STUCCO FINISH 20-30 SAND FINISH	KELLY MOORE / KHM513-5 "VINTAGE POTTERY"
TR-1	TRIM	WINDOW DOOR BUTTERS FASCIA BRACK CORBELS BALCONY BRACKING TRIM	KELLY MOORE / KHM468 "WHITE LANTERN"
TR-2	TRIM	OUTDOOR ROOF BRACKS TRAILERS	KELLY MOORE / KHM518-3 "VINTAGE POTTERY"
TR-3	ACCENT	DOORS & LOUVERED ATTIC VENTS	KELLY MOORE / KHM468 "WHITE LANTERN"
DR-1	DOOR	ALUMINUM	KELLY MOORE / KHM468 "WHITE LANTERN"
SH-1	BUTTERS	ATLANTIC PREMIUM	KELLY MOORE / KHM468 "WHITE LANTERN"
ST-1	STONE	ELDORADO STONE	NANTUCKET STACKED STONE
ST-2	STONE TRIM	ELDORADO STONE	CHISELED EDGE ACCENTS COLOR: BROWN
W-1	WINDOWS	"CASCADE" VINYL FRAMES	WHITE INSIDE WHITE OUTSIDE
MTL-1	UNPAINTED METAL	MANUFACTURER VARIES	ALL UNPAINTED METAL TO BE POWDER COATED COLOR: BLACK
AU-1	AWNINGS	CANVAS	CANVAS COLOR TO MATCH KELLY MOORE / KHM468 "WHITE LANTERN"

NOTE: NOT NECESSARILY ALL COLORS/MATERIALS USED. REFER TO ELEVATIONS FOR COLOR/MATERIAL LOCATIONS.

RECREATION CENTER


EXTERIOR ELEVATIONS
RECREATION CENTER
ELNOKA CCRC
HIGHWAY 12, SANTA ROSA, CALIFORNIA

JOB NO.
SCALE
AS SHOWN
DRAWN BY
DATE
COPYRIGHT
REVISIONS

SHEET NO.
A22.1

ALI IQBAL
3240 OLD REDWOOD HWY, STE 100
SANTA ROSA, CA 95405
PH: 707-535-3160

OAKMONT
Senior Living, LLC

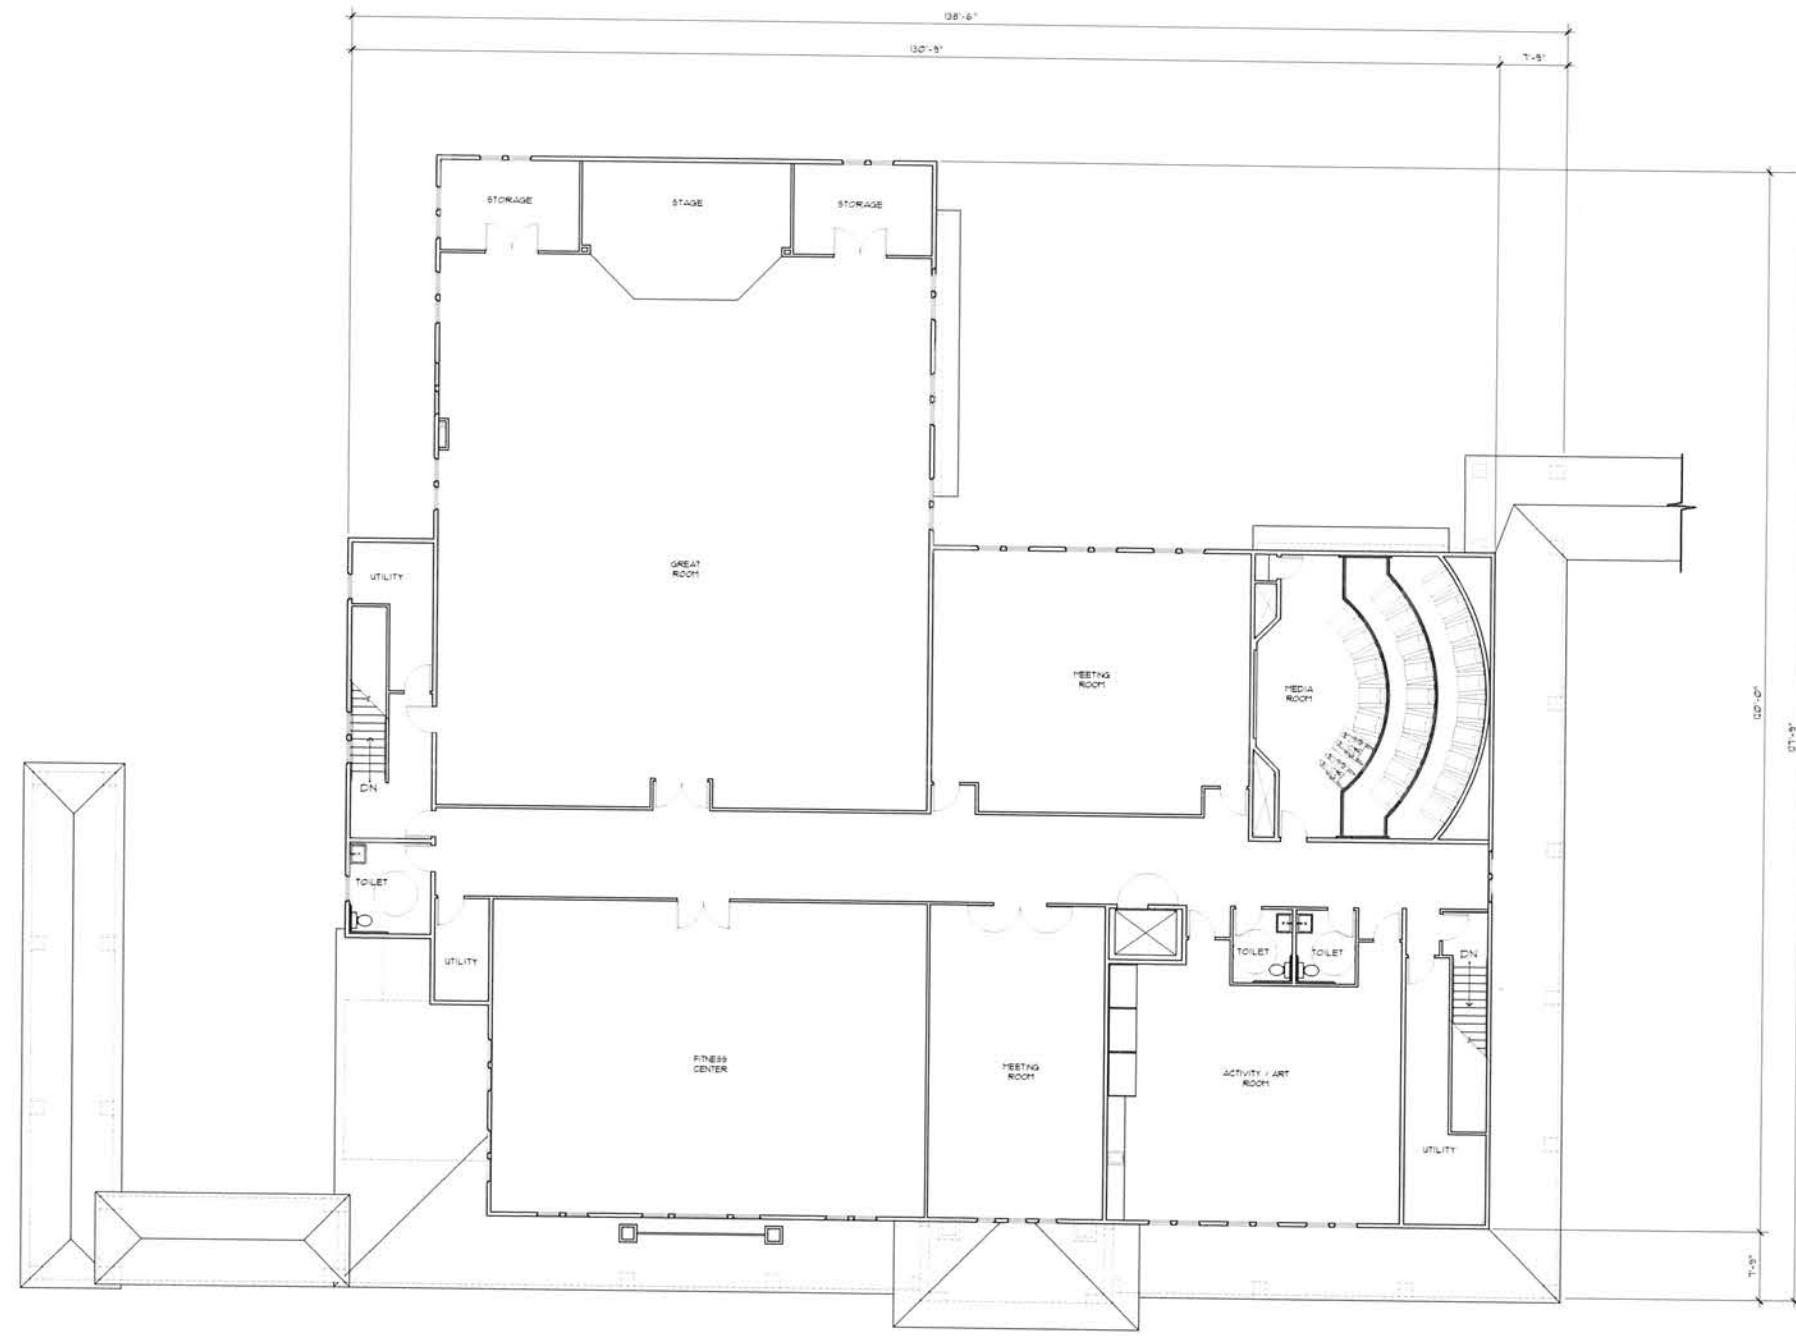


SECOND FLOOR
 SCALE: 1/8" = 1'-0"

RECREATION CENTER

SECOND FLOOR PLAN
 RECREATION CENTER
 ELNOKA CCRC
 HIGHWAY 12, SANTA ROSA, CALIFORNIA

JOB NO.
 SCALE:
 AS SHOWN
 DRAWN BY
 DATE
 CORP. RES.
 REV. 01/08

SHEET NO.
 A22.3

OAKMONT
Senior Living, LLC

ALLIGBAL
 9340 OLD REDWOOD HWY, STE 200
 SAN JOSE, CA 95138
 PH: 408-555-3300