


NORTH ELEVATION (EXPANDED)



SOUTH ELEVATION (EXPANDED)
SCALE: 3/32" = 1'-0"

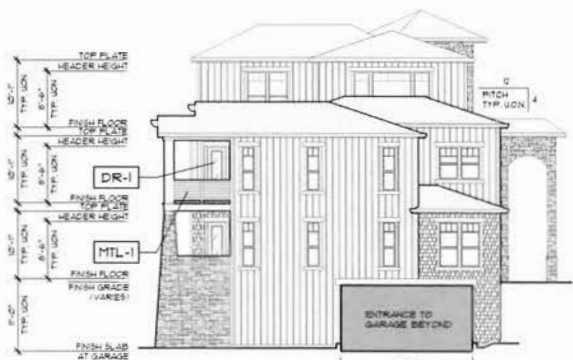

EAST ELEVATION
SCALE: 3/32" = 1'-0"



WEST ELEVATION
SCALE: 3/32" = 1'-0"

ELNOKA - SCHEME 3
(CRAFTSMAN STYLE)

COLOR AND MATERIAL SCHEDULE			
FINISH TAG	SUBJECT	FINISH / MATERIAL	COLOR
R-1	ROOF	"PABCO" / PARAGON ADVANTAGE CORR SHINGLES	"DAKWOOD"
B-1	BODY	BOARD & BATTEN	KELLY MOORE / KMA108-3 "SANTAL DELIGHT"
B-2	BODY	"WARDENHOLE" STRAIGHT EDGE	"TYBER BARK"
B-3	BODY	"WARDENHOLE" STRAIGHT EDGE	KELLY MOORE / KMA108-3 "SANTAL DELIGHT"
TR-1	TRIM	UNION DOOR OUTTERS FASCIA, BARS, CORNICES, BALCONY RAILING TRIM	KELLY MOORE / KMA108-3 "SANTAL DELIGHT"
TR-2	ACCENTS	LOWEER ATTIC VENTS	KELLY MOORE / KMA108-3 "SANTAL DELIGHT"
DR-1	DOORS	EXTERIOR DOORS GARAGE DOORS	KELLY MOORE / KMA108-3 "SANTAL DELIGHT"
ST-1	STONE VENEER	ELDORADO STONE	NANTUCKET STACKED STONE
ST-2	STONE TRIM	ELDORADO STONE	CHISELED EDGE ACCENTS COLOR: SPICE
W-1	WINDOWS	"CASCADIE" VINYL FINISHES	WHITE FINISH WHITE ON WHITE
MTL-1	WROUGHT IRON	"MANUFACTURER VARIES"	ALL WROUGHT IRON TO BE POWDER COATED COLOR: FLAT BLACK

NOTE: NOT NECESSARILY ALL COLORS/MATERIALS USED.
REFER TO ELEVATIONS FOR COLOR/MATERIAL LOCATIONS.


ALI IQBAL
1340 OLD REDWOOD HWY, STE. 200
WINDSOR, CA 95403
PH: 707-335-3100

OAKMONT
Senior Living, LLC

EXTERIOR ELEVATIONS
BUILDING M
ELNOKA CCRC
HIGHWAY 12, SANTA ROSA, CALIFORNIA

JOB NO:
SCALE:
AS SHOWN
DRAWN BY:
DATE:
COPRIGHT:
REVISIONS:

SHEET NO:

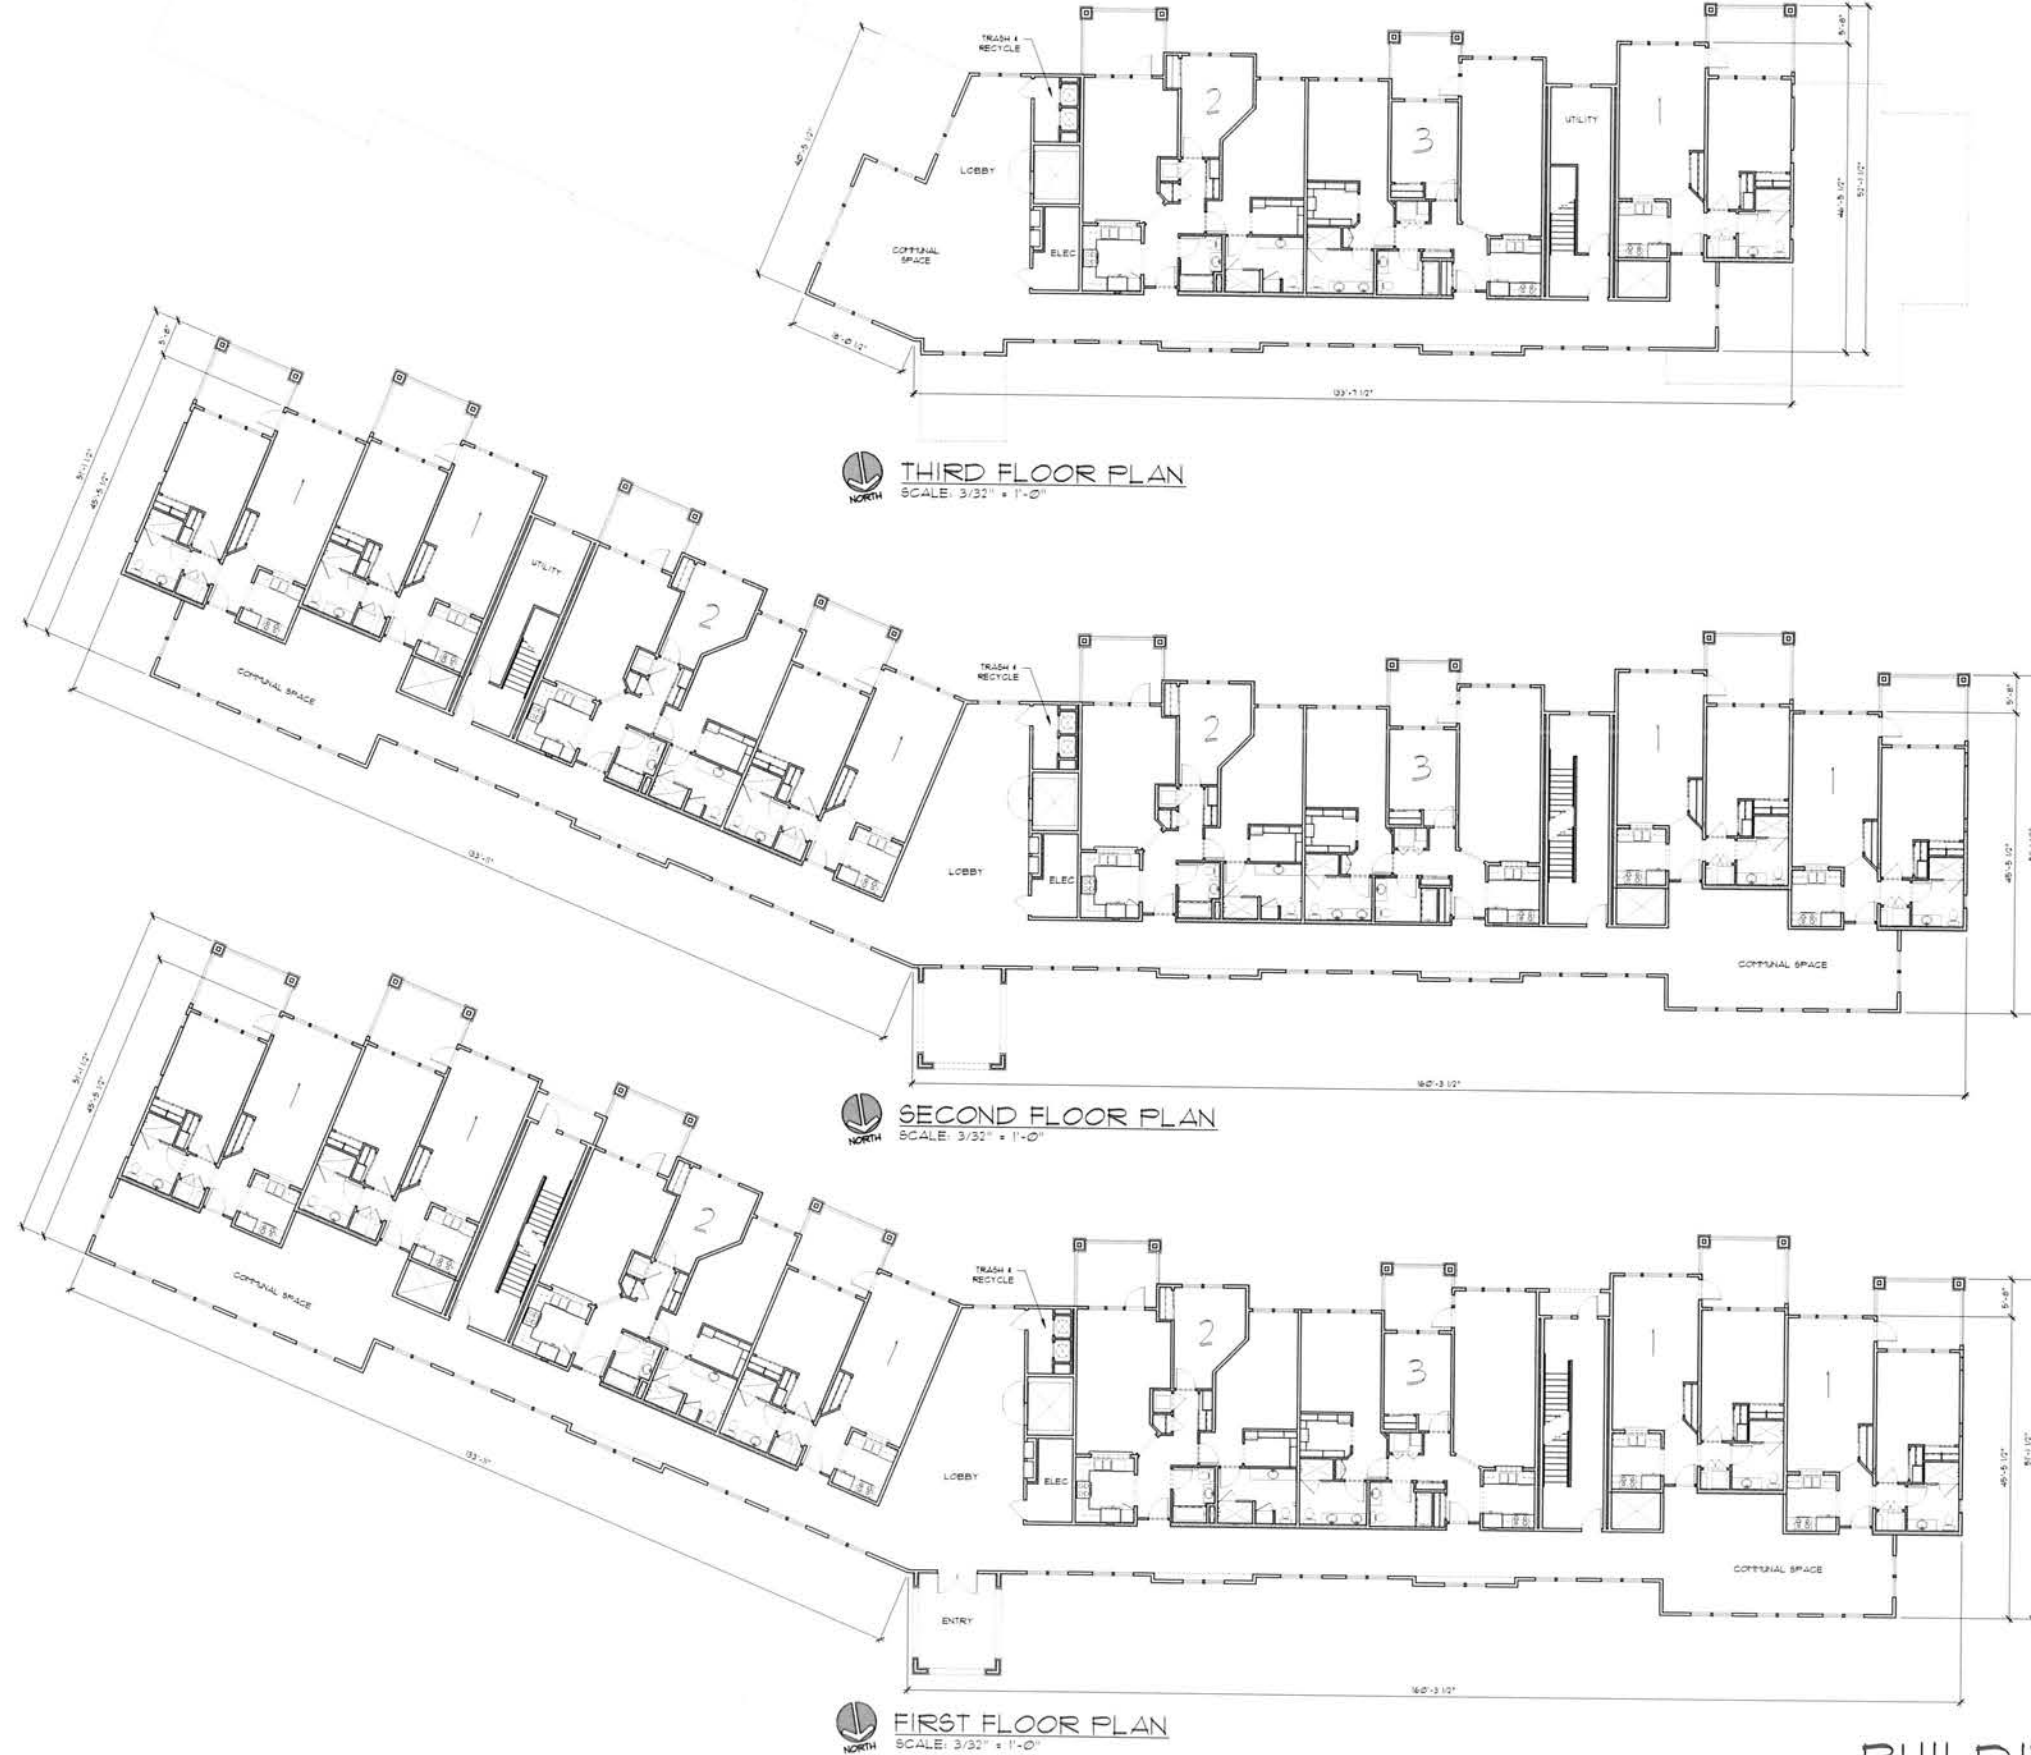

BUILDING M


OAKMONT
Senior Living, LLC

FLOOR PLANS
BUILDING M
ELNOKA CCRC
HIGHWAY 12, SANTA ROSA, CALIFORNIA

JOB NO.
SCALE
AS SHOWN
DRAWN BY
DATE
COPYRIGHT
REVISIONS

SHEET NO.
A18.2

ALI IQBAL
3140 OLD REDWOOD HWY., STE. 200
SAN JOSE, CA 95131
PH: 408-938-3100

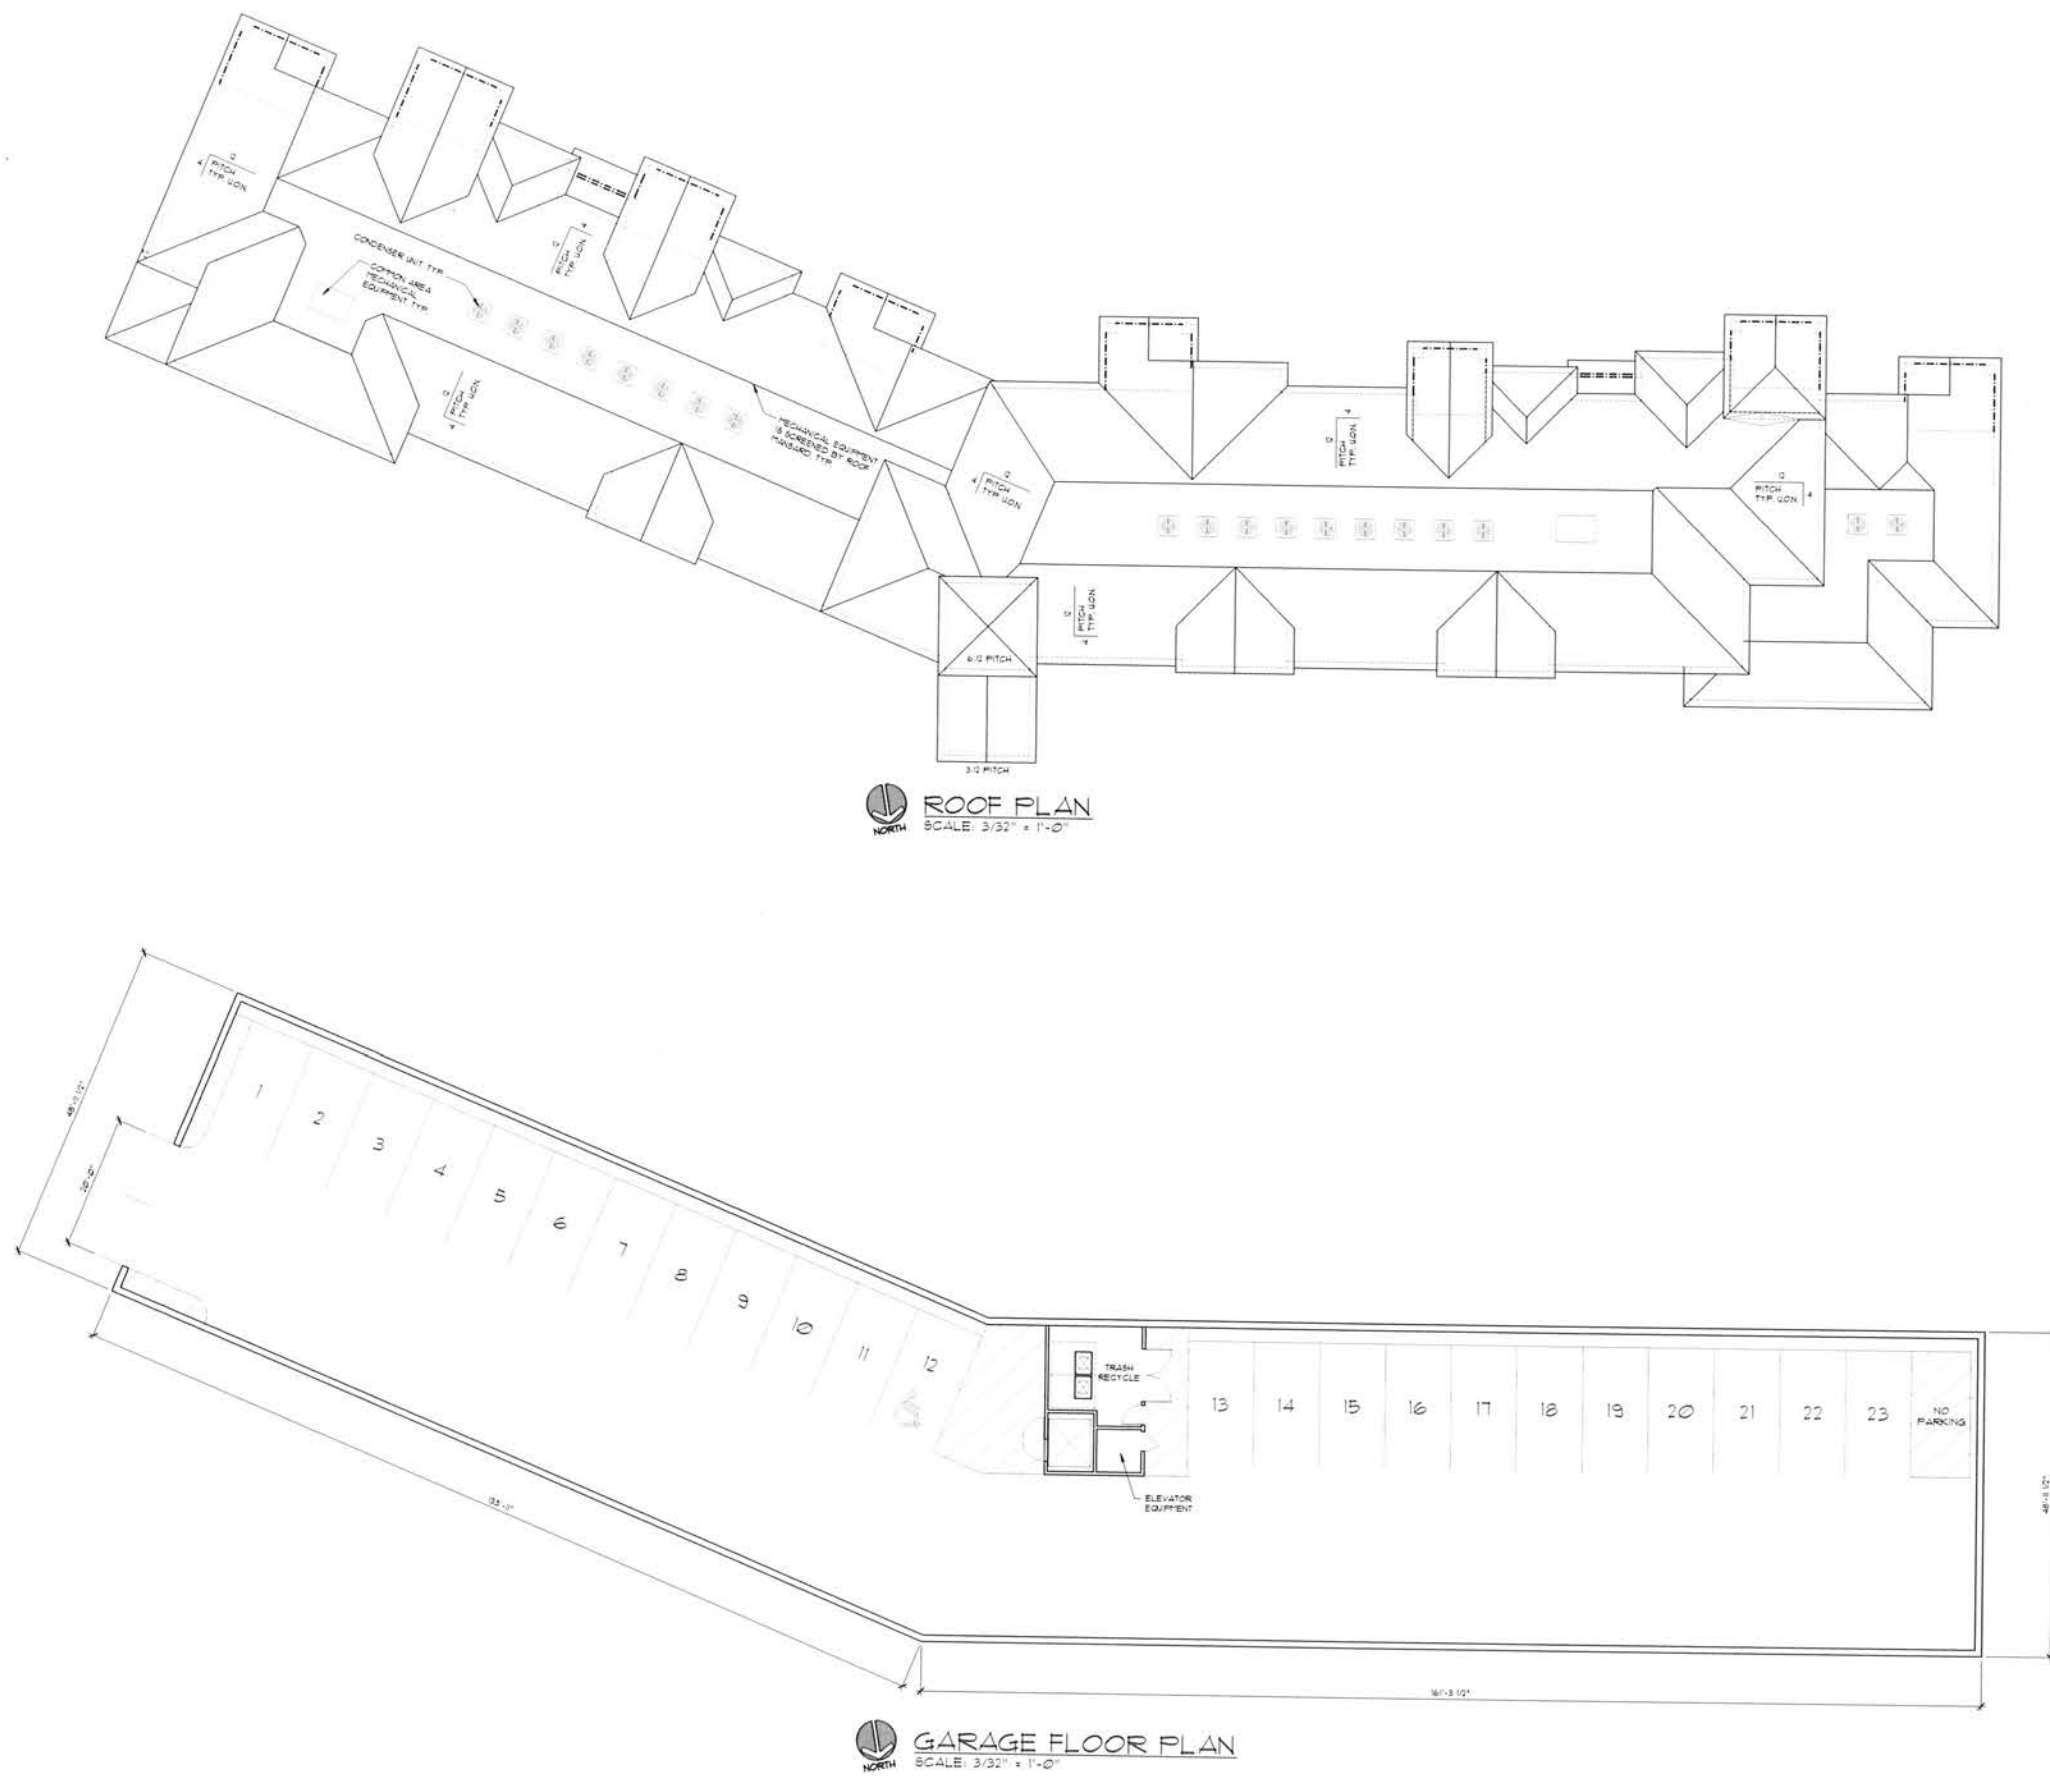

BUILDING M


OAKMONT
Senior Living, LLC

FLOOR & ROOF PLANS
BUILDING M
ELNOKA CCRC
HIGHWAY 12, SANTA ROSA, CALIFORNIA


JOB NO.
SCALE
AS SHOWN
DRAWN BY
DATE
COPYRIGHT
REVISIONS

SHEET NO.
A18.3


ALI IGBAL
3140 OLD REDWOOD AVE, STE. 200
UNION CITY, CA 94587
PH: 925-535-3100

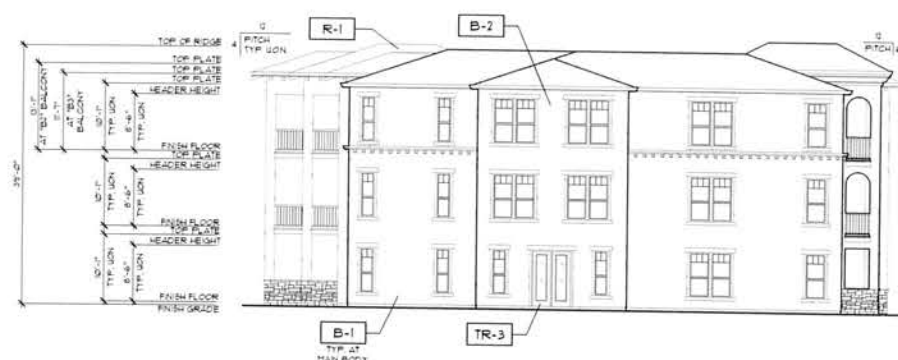

WEST ELEVATION
SCALE: 3/32" = 1'-0"

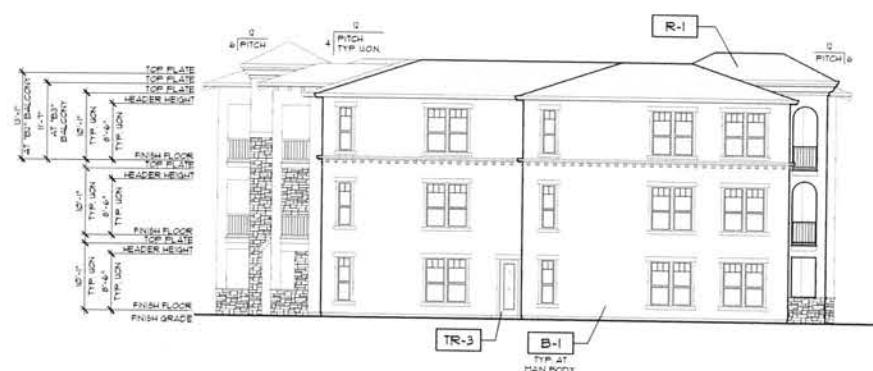

EAST ELEVATION
SCALE: 3/32" = 1'-0"

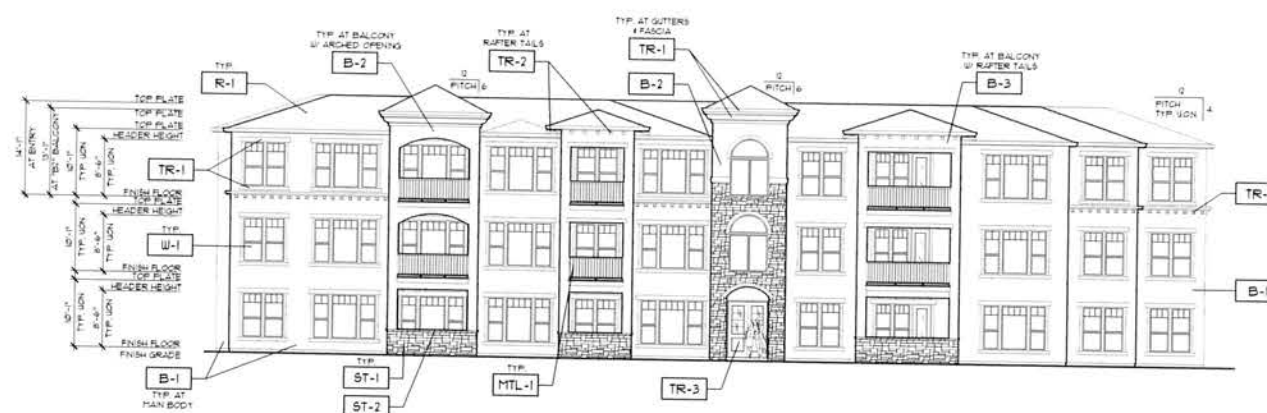

SOUTH ELEVATION
SCALE: 3/32" = 1'-0"



NORTH ELEVATION
SCALE: 3/32" = 1'-0"

ELNOKA - SCHEME 1
(TUSCAN STYLE)

FINISH TAG	SUBJECT	FINISH / MATERIAL	COLOR
R-1	ROOF	FLATCOAT / PERMANENT ADVANTAGE COPPER SHINGLES	"DARKWOOD"
B-1	BODY	EXTERIOR STUCCO FINISH 20-20 SAND FINISH	KELLY MOORE / K014511 "CORRALSTONE FREEST"
B-2	BODY	EXTERIOR STUCCO FINISH 20-20 SAND FINISH	KELLY MOORE / K014511 "LIGHT TRUFFLE"
B-3	BODY	EXTERIOR STUCCO FINISH 20-20 SAND FINISH	KELLY MOORE / K014511-9 "VINTAGE POTTERY"
TR-1	TRIM	WINDOW DOOR GUTTERS PASCIA BRASS CORBELS BALCONY RAILINGS TRIM	KELLY MOORE / K014508 "ARCTIC WHITE"
TR-2	TRIM	OUTRIGGER ROOF BRACES TRELLIS	KELLY MOORE / K014508 "VERDEEN'S FIELDS"
TR-3	ACCENT	DOORS & LOUVERED ATTIC VENTS	KELLY MOORE / K014444-9 "ANTHROPOLLO EGG"
DR-1	GARAGE DOOR	ALUMINUM	KELLY MOORE / K014451-2 "WIND JITTER"
SH-1	SHUTTERS	ATLANTIC PREMIUM	KELLY MOORE / K014451-2 "WIND JITTER"
ST-1	STONE VENEER	ELDORADO STONE	NAVYBUCKET STACKED STONE COLOR BRICK
ST-2	STONE TRIM	ELDORADO STONE	CHISELED EDGE ACCENTS COLOR BRICK
U-1	WINDOWS	"CASCADIE" VINYL FRAMES	WHITE INSIDE WHITE OUTSIDE
MTL-1	WROUGHT IRON	MANUFACTURER VARIES	ALL WROUGHT IRON TO BE POWDER COATED COLOR FLAT BLACK
AW-1	AWNINGS	CANVAS	CANVAS COLOR TO MATCH KELLY MOORE / K014451-2 "WIND JITTER"

NOTE: NOT NECESSARILY ALL COLORS MATERIALS USED REFER TO ELEVATIONS FOR COLOR/MATERIAL LOCATIONS.

EXTERIOR ELEVATIONS
BUILDING N
ELNOKA CCRC
HIGHWAY 12, SANTA ROSA, CALIFORNIA

JOE NO
SCALE
AS SHOWN
DRAWN BY
DATE
COPYRIGHT
REVISIONS


SHEET NO

BUILDING N


A19.1

OAKMONT
Senior Living. LLC


ALI IQBAL
5540 OLD REDWOOD HWY. STE 100
INDIO, CA 94621
PH: 1071-535-3200

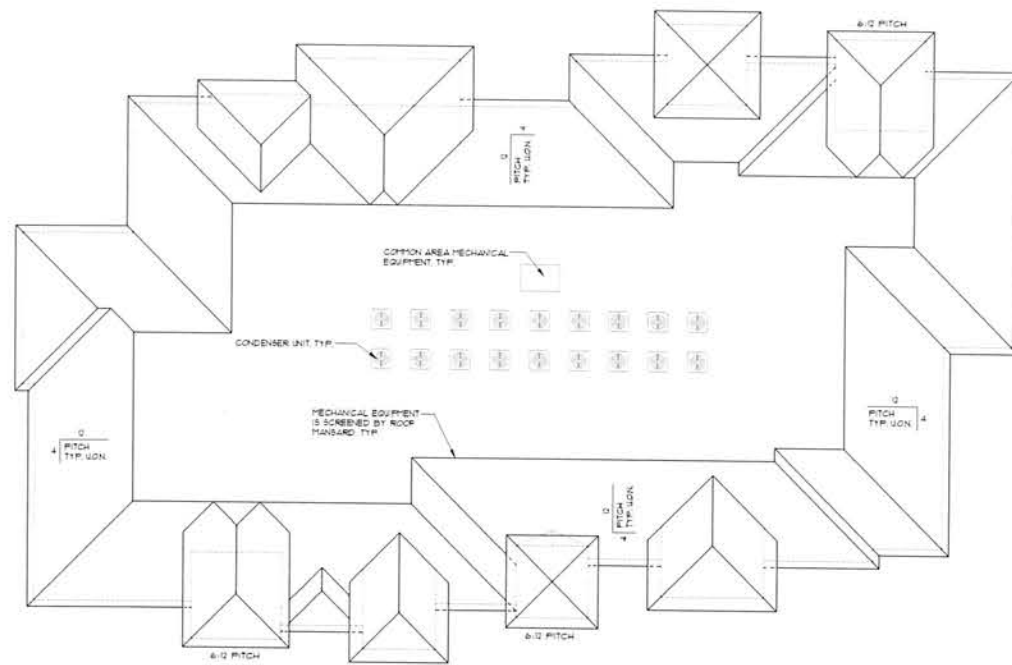


ROOF PLAN
SCALE: 3/32" = 1'-0"

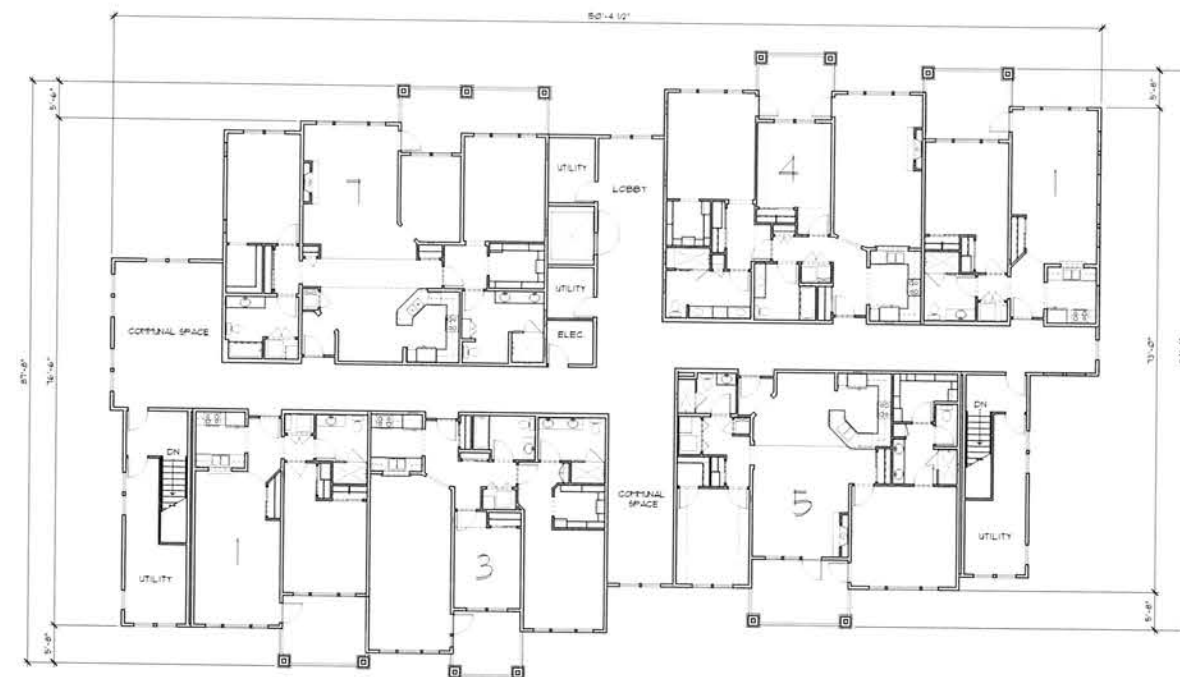

THIRD FLOOR PLAN
SCALE: 3/32" = 1'-0"

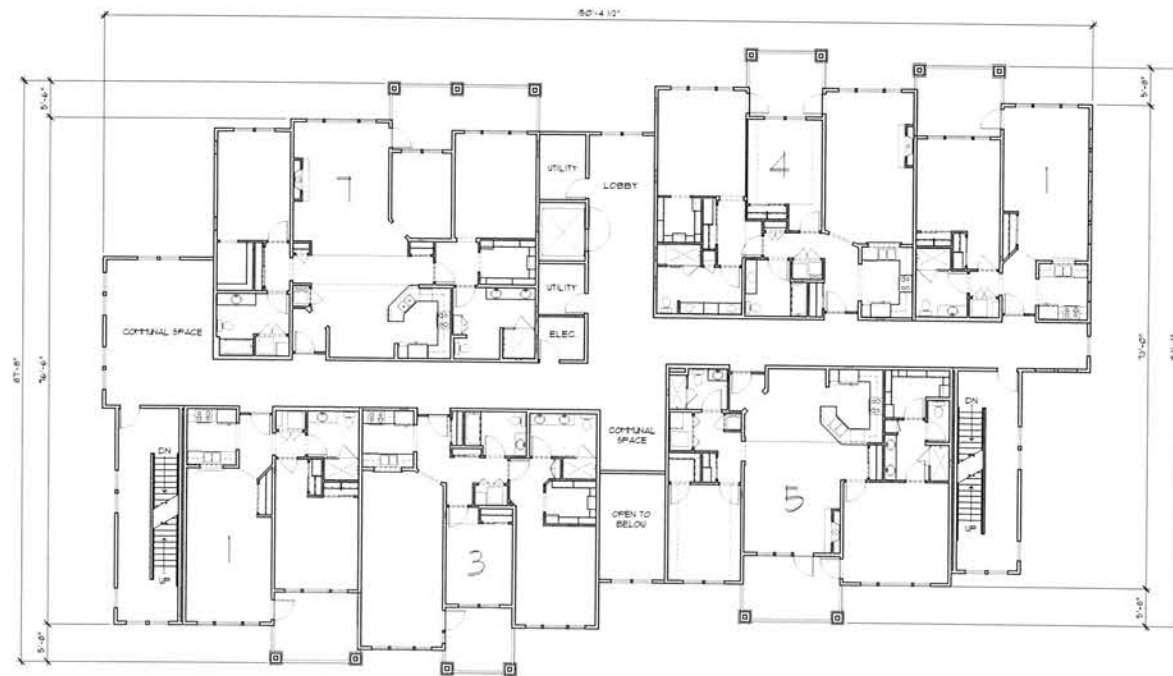

SECOND FLOOR PLAN
SCALE: 3/32" = 1'-0"

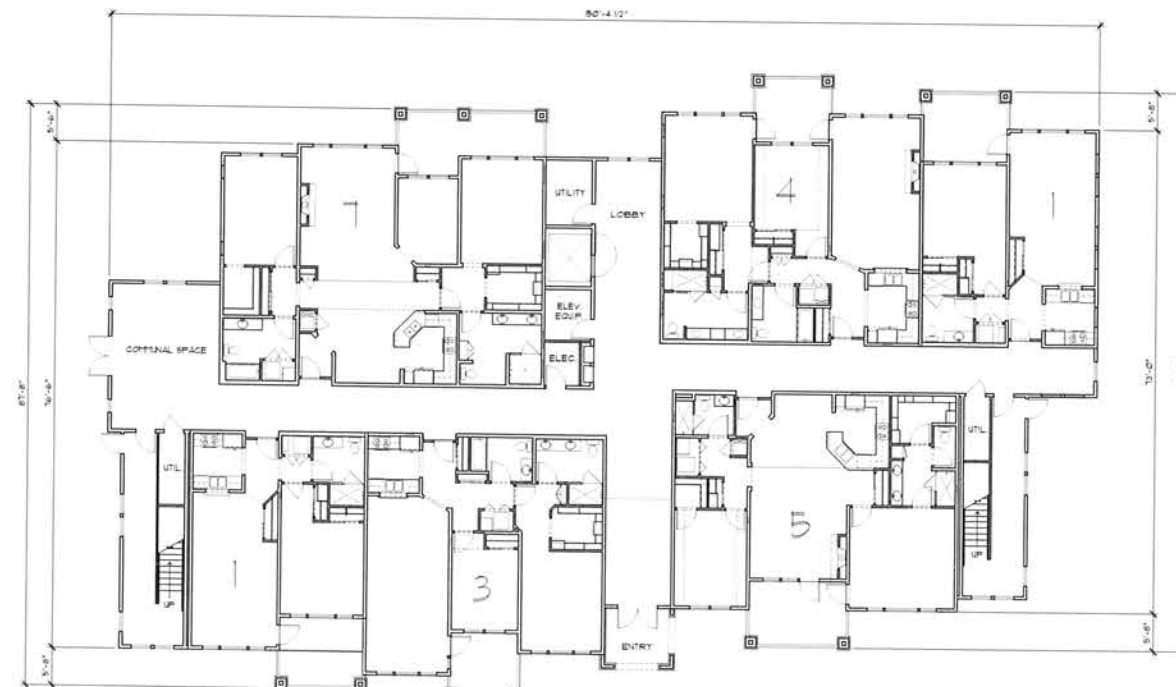

FIRST FLOOR PLAN
SCALE: 3/32" = 1'-0"

BUILDING N

OAKMONT
Senior Living, LLC

FLOOR & ROOF PLANS
BUILDING N
ELNOKA CCRC
HIGHWAY 12, SANTA ROSA, CALIFORNIA


JOB NO.
SCALE
AS SHOWN
DRAWN BY
DATE
CORRECTED
REVISIONS

SHEET NO.
A19.2


ALI IQBAL
3240 OLD REDWOOD HAVEN, STE. 200
SAN JOSE, CA 95135
PH: 408-938-3300




SOUTH ELEVATION
SCALE: 3/32" = 1'-0"

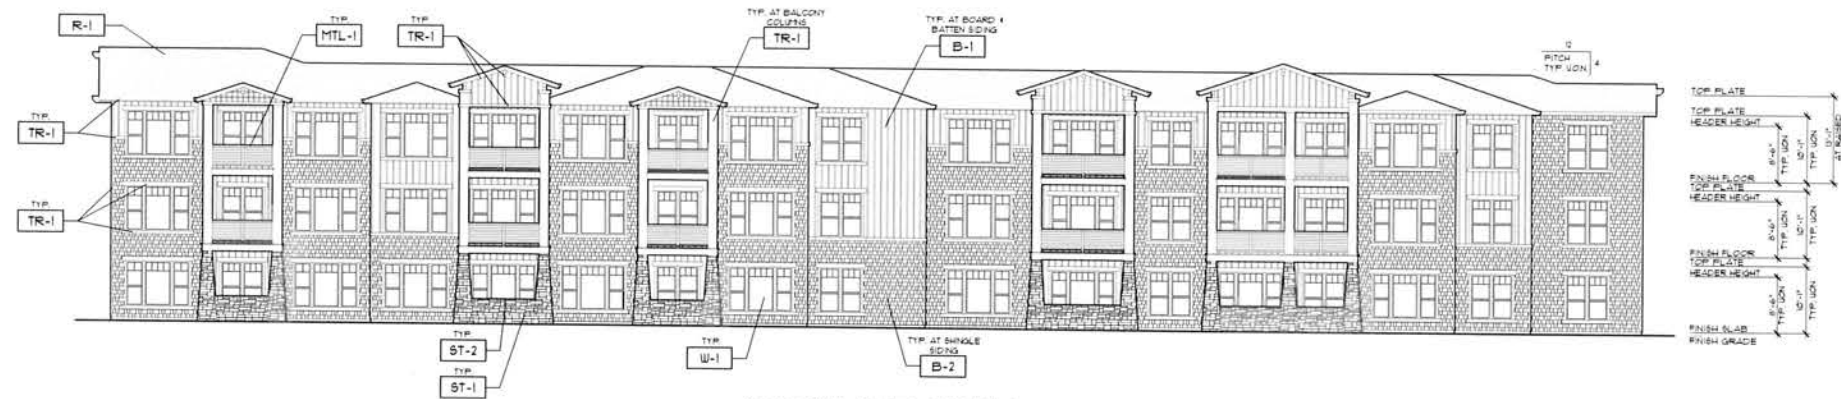

NORTH ELEVATION
SCALE: 3/32" = 1'-0"

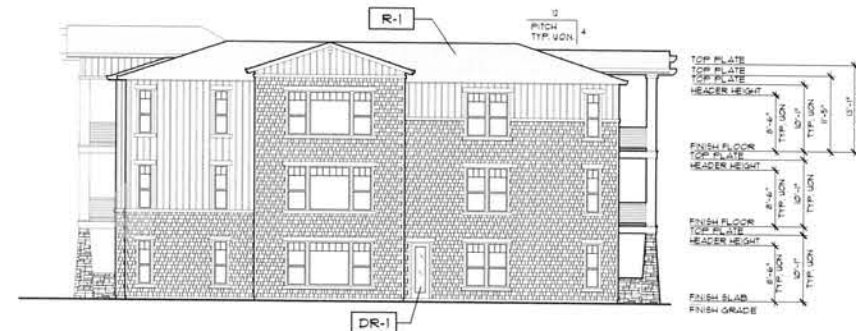

WEST ELEVATION
SCALE: 3/32" = 1'-0"

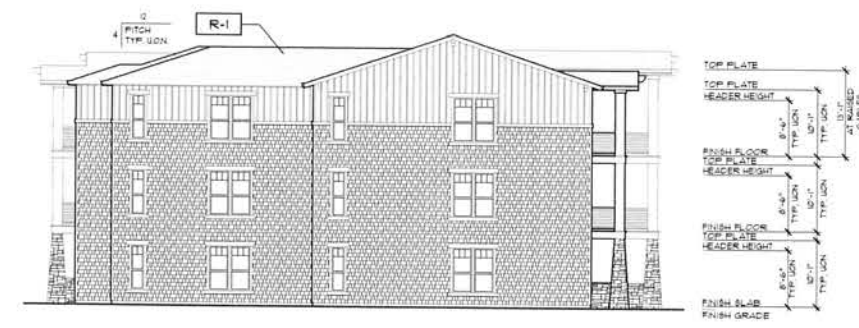

EAST ELEVATION
SCALE: 3/32" = 1'-0"

**ELNOKA - SCHEME 4
(CRAFTSMAN STYLE)**

FINISH TAG	SUBJECT	FINISH / MATERIAL	COLOR
R-1	ROOF	"TRUSCO" / PARAGON ADVANTAGE CORR. SHINGLES	"OAKWOOD"
B-1	BODY	BOARD & BATTEN	KELLY MOORE / KPM44-3 "VIRKING CASTLE"
B-2	BODY	"HARD SHINGLE" STRAIGHT EDGE	"KINGDOM BROWN"
B-3	BODY	"HARD PLANK"	KELLY MOORE / KPM44-3 "VIRKING CASTLE"
TR-1	TRIM	WINDOW DOOR GUTTERS PARCHA BAKER CORNERS BALCONY RAILING TRIM	KELLY MOORE / KPM44-3 "GRAND AVENUE"
TR-2	ACCENTS	LOUVERED ATTIC VENTS	KELLY MOORE / KPM44-3 "SAMPADILLO B&B"
DR-1	DOORS	EXTERIOR DOORS GARAGE DOORS	KELLY MOORE / KPM44-3 "VIRKING CASTLE"
ST-1	STONE VENEER	ELDORADO STONE	NANTUCKET STACKED STONE
ST-2	STONE TRIM	ELDORADO STONE	CHISELED EDGE ACCENTS COLOR: "SPICE"
W-1	WINDOWS	"CASCADIA" VINYL FRAMES	WHITE INSIDE WHITE OUTSIDE
MTL-1	UNPAINTED IRON	MANUFACTURER VARES	ALL UNPAINTED IRON TO BE POWDER COATED COLOR: "FLAT BLACK"

NOTE: NOT NECESSARILY ALL COLORS/MATERIALS USED
REFER TO ELEVATIONS FOR COLOR/MATERIAL LOCATION

BUILDING P



OAKMONT
Senior Living, LLC

**EXTERIOR ELEVATIONS
BUILDING P
ELNOKA CCRC
HIGHWAY 12, SANTA ROSA, CALIFORNIA**

JOB NO.
SCALE
AS SHOWN
DRAWN BY
DATE
COPYRIGHT
REVISIONS

SHEET NO.
A20.1

ALI IQBAL
3140 OLD REDWOOD HWY. STE. 100
DUBLIN, CA 94568
PH: 916-555-1600

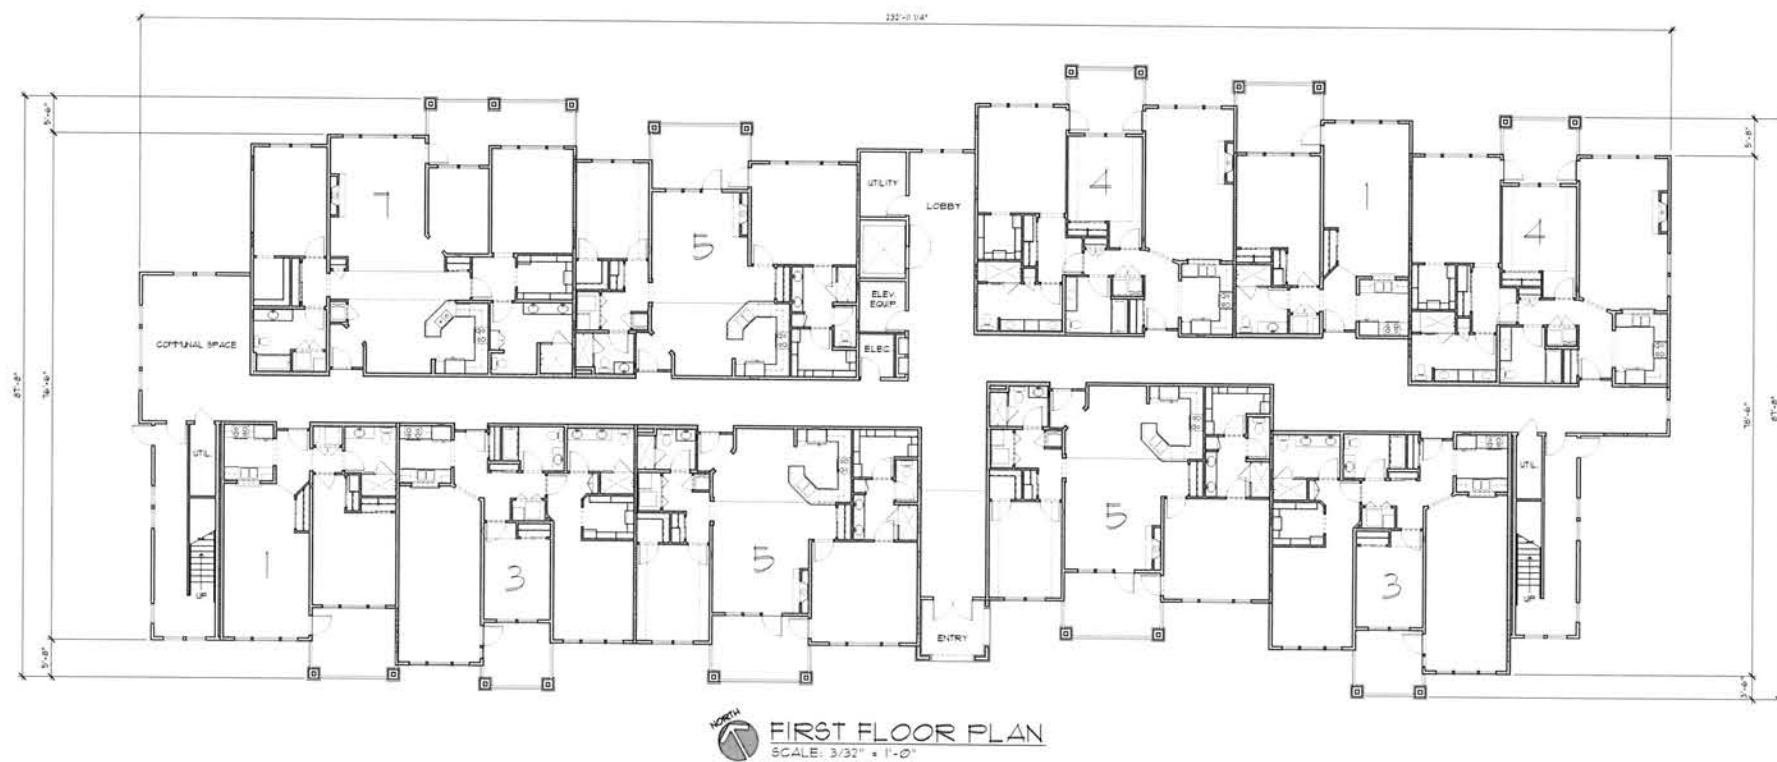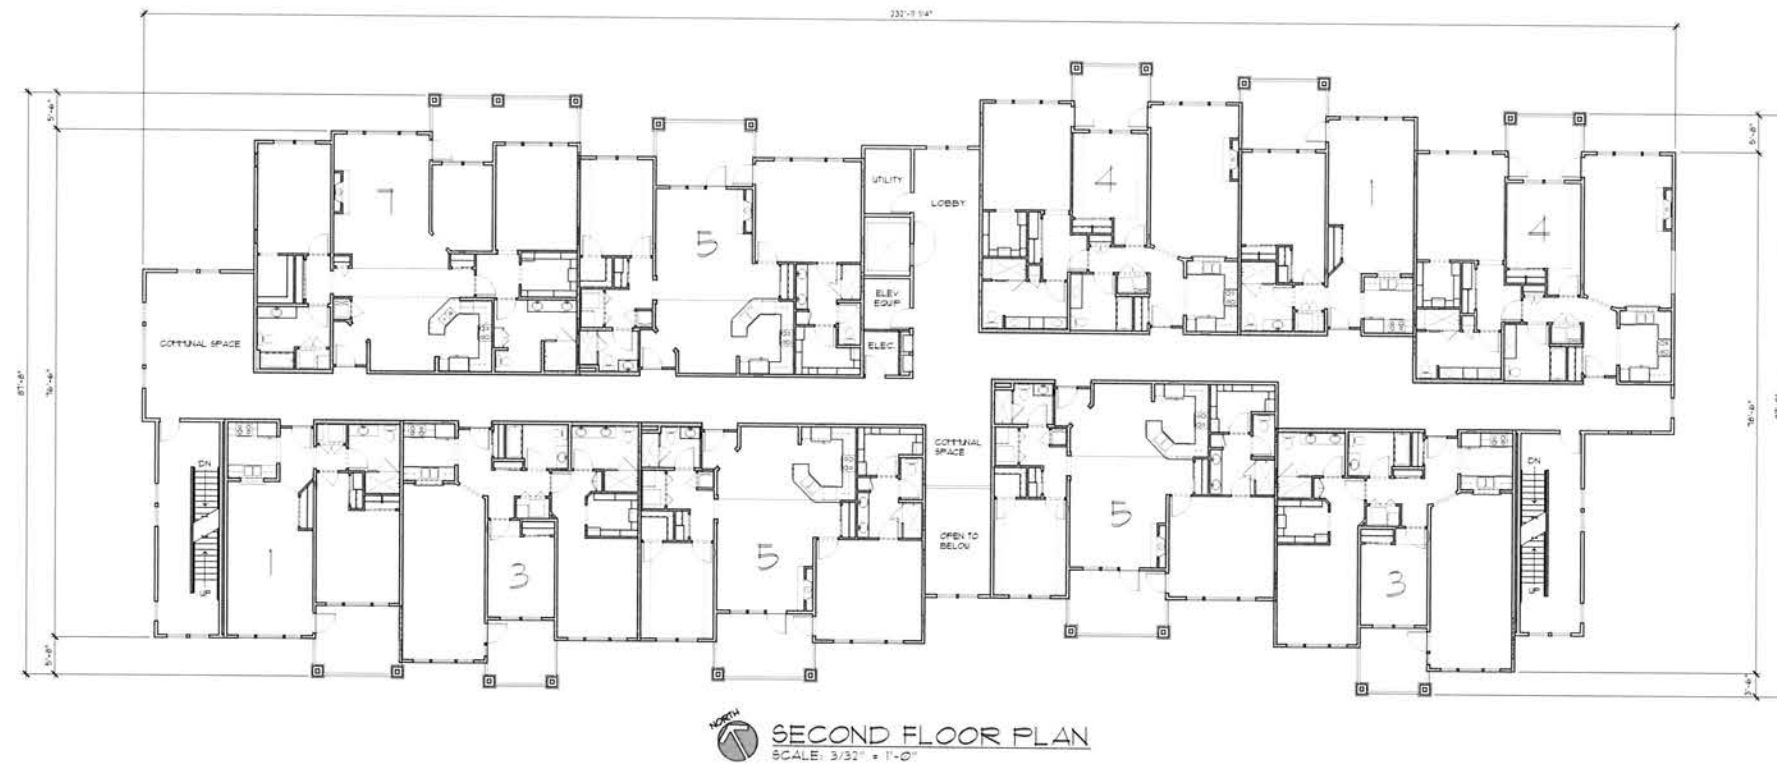

BUILDING P

A2Ø.2



OAKMONT
Senior Living. LLC

FLOOR PLANS
BUILDING P
ELNOKA CCRC
HIGHWAY 12, SANTA ROSA, CALIFORNIA

ALI IQBAL
3240 OLD REDWOOD HWY, STE. 200
WINDSOR, CA. 95492
PH: 707-535-3200

JOB NO.
SCALE
AS SHOWN
DRAWN BY
DATE
COPYRIGHT
REVISIONS

SHEET NO.

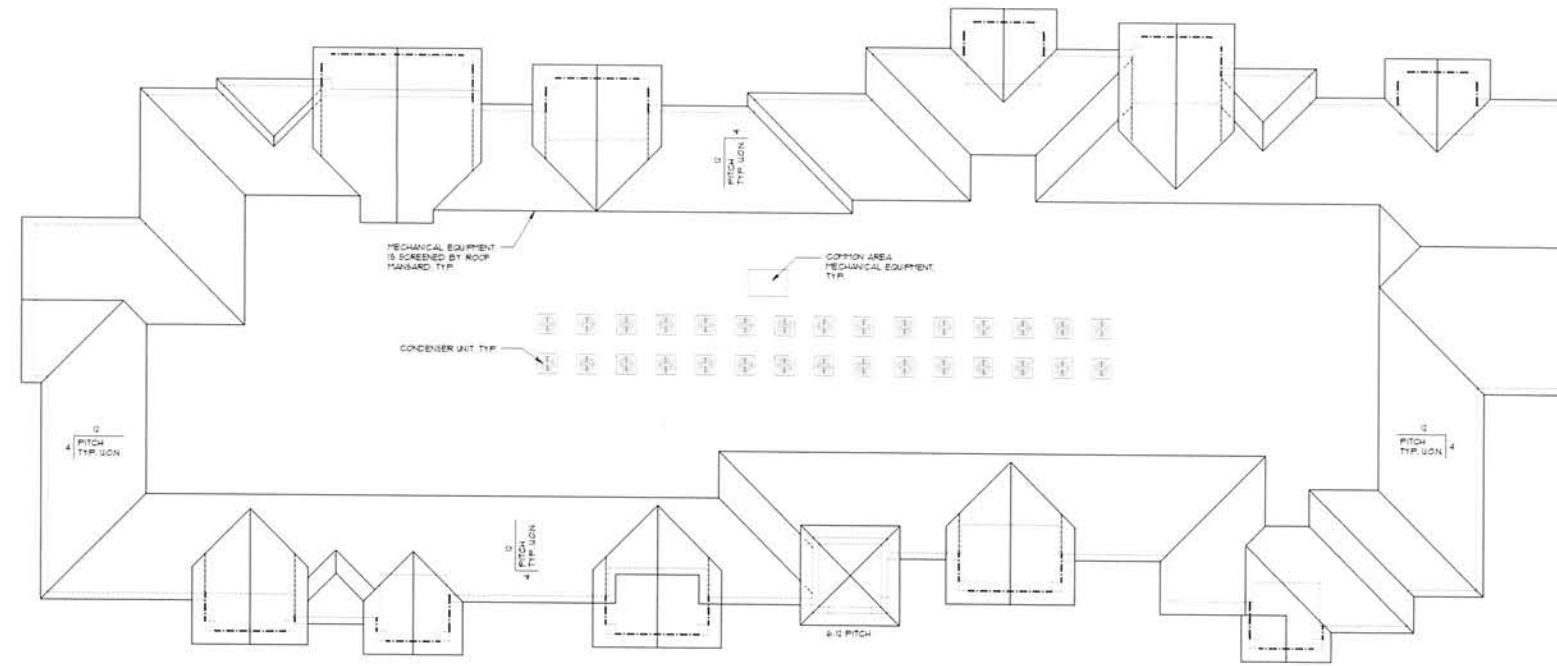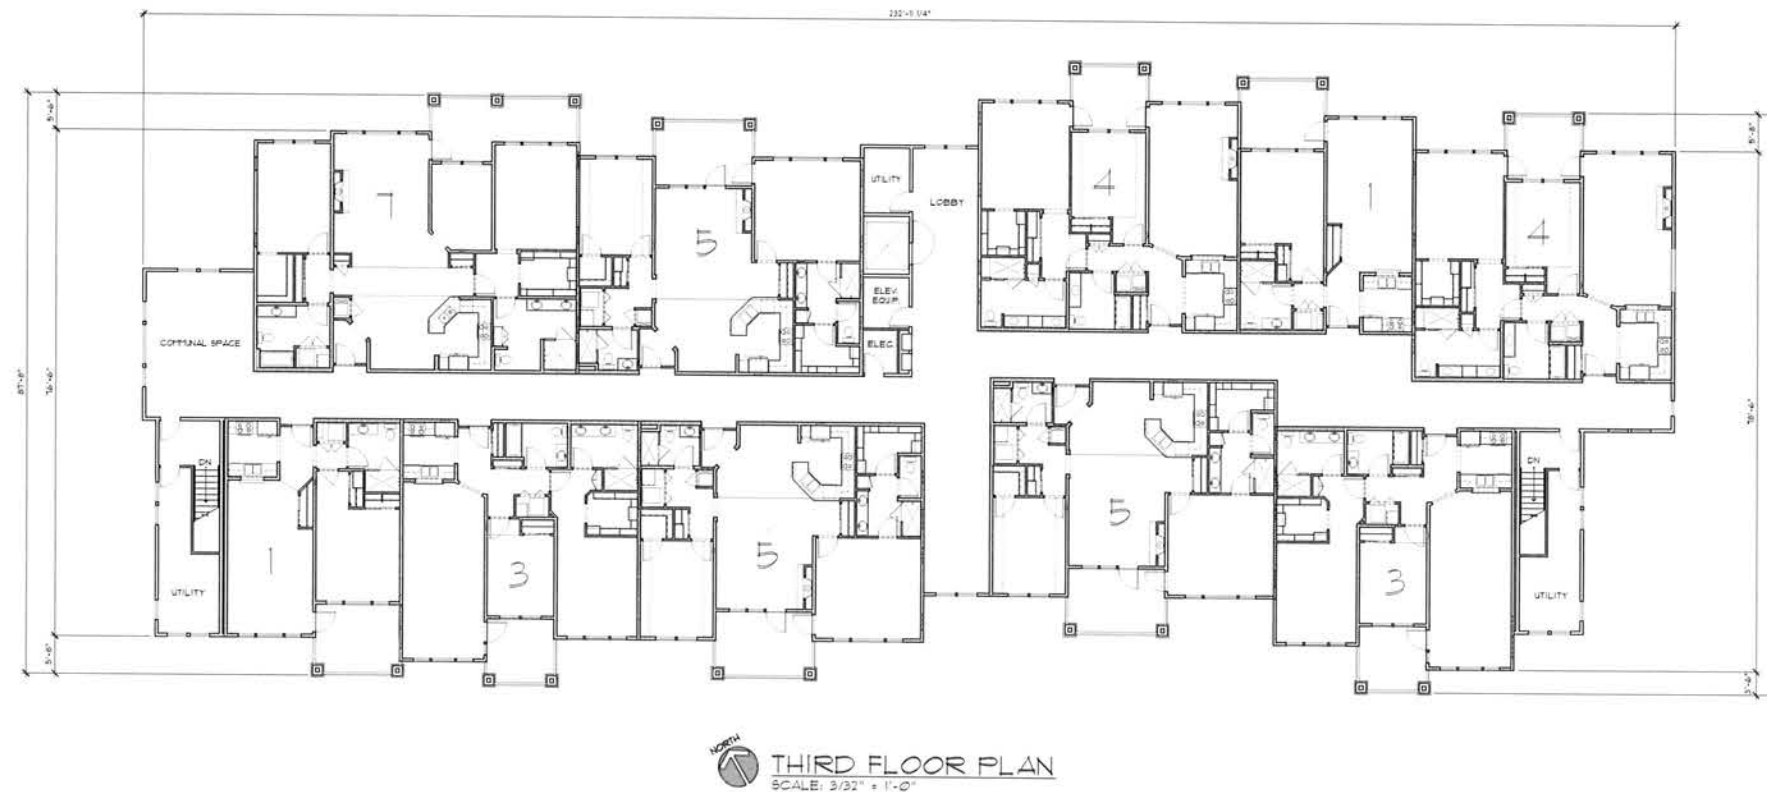

BUILDING P

A20.3


FLOOR & ROOF PLANS
BUILDING P
ELNOKA CCRC
HIGHWAY 13, SANTA ROSA, CALIFORNIA

JOB NO.
SCALE
AS SHOWN
DRAWN BY
DATE
COPYRIGHT
REVISIONS


SHEET NO.

OAKMONT
Senior Living, LLC

ALLIANCE
DESIGN & CONSTRUCTION
3540 OLIVE STREET, SUITE 200
UNION CITY, CA 94587
PH: 925-538-3300

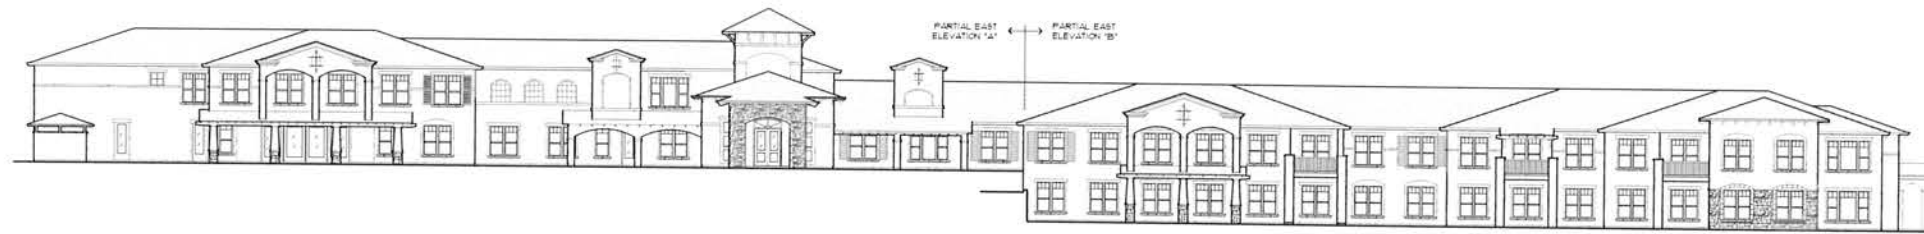

EAST ELEVATION
MEMORY CARE & ASSISTED LIVING
SCALE: 1/16" = 1'-0"

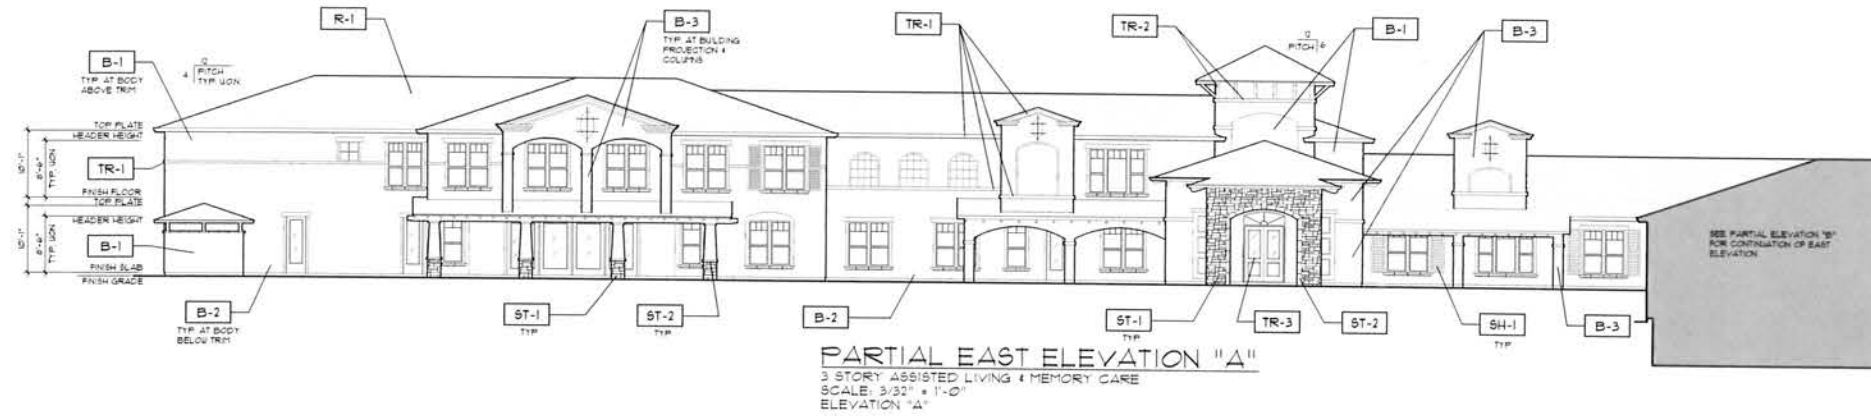


PARTIAL EAST ELEVATION "A"
3 STORY ASSISTED LIVING & MEMORY CARE
SCALE: 3/32" = 1'-0"
ELEVATION "A"


**ELNOKA - SCHEME 1
(TUSCAN STYLE)**

FINISH TAG	SUBJECT	MFR. / MATERIAL	COLOR
R-1	ROOF	"MAGDO" / PARAGON ADVANTAGE CORP. SHINGLES	"GARDWOOD"
B-1	BODY	EXTERIOR STUCCO FINISH 20/30 SAND FINISH	KELLY MOORE / KTM451 "CORBELLED STONE"
B-2	BODY	EXTERIOR STUCCO FINISH 20/30 SAND FINISH	KELLY MOORE / KTM451 "LIGHT TRUFFLE"
B-3	BODY	EXTERIOR STUCCO FINISH 20/30 SAND FINISH	KELLY MOORE / KTM451 "VINTAGE POTTERY"
TR-1	TRIM	WINDOW DOOR SUTTERS PILASTER BANDS CORNICES BALCONY RAILING TRIM	KELLY MOORE / KTM451 "JACHT WHITE"
TR-2	TRIM	OUTRIGGER ROOF BRACES TRELLIS	KELLY MOORE / KTM451 "VENETIAN FIELDS"
TR-3	ACCENT	DOORS & LOUVERED ATTIC VENTS	KELLY MOORE / KTM451 "SANTAPALLO BROWN"
DR-1	GARAGE DOOR	ALUMINUM	KELLY MOORE / KTM451 "JACHT WHITE"
SH-1	SHUTTERS	ATLANTIC PREMIUM	KELLY MOORE / KTM451 "JACHT WHITE"
ST-1	STONE VENEER	ELDORADO STONE	NANTUCKET STACKED STONE COLOR STONE
ST-2	STONE TRIM	ELDORADO STONE	CHISELED EDGE ACCENTS COLOR STONE
W-1	WINDOWS	"CASCADA" VINYL FRAMES	WHITE INSIDE WHITE OUTSIDE
MTL-1	UNPAINTED IRON	MANUFACTURER VARIES	ALL UNPAINTED IRON TO BE POWDER COATED COLOR FLAT BLACK
AU-1	PAINTS	CANVAS	CANVAS COLOR TO MATCH KELLY MOORE / KTM451 "JACHT WHITE"

NOTE: NOT NECESSARILY ALL COLORS/MATERIALS USED
REFER TO ELEVATIONS FOR COLOR/MATERIAL LOCATION

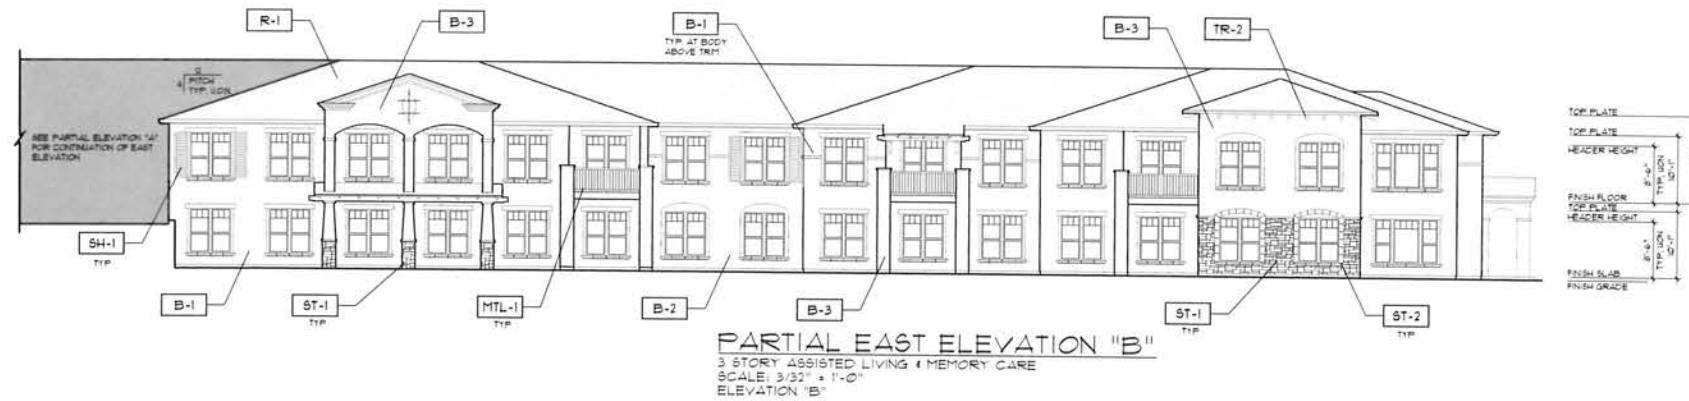


PARTIAL EAST ELEVATION "B"
3 STORY ASSISTED LIVING & MEMORY CARE
SCALE: 3/32" = 1'-0"
ELEVATION "B"

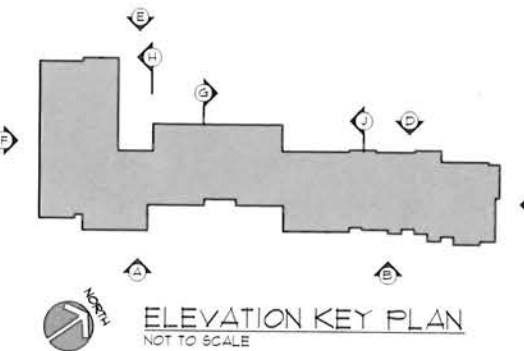

ELEVATION KEY PLAN
NOT TO SCALE



NORTH ELEVATION
3 STORY ASSISTED LIVING & MEMORY CARE
SCALE: 3/32" = 1'-0"
ELEVATION "C"

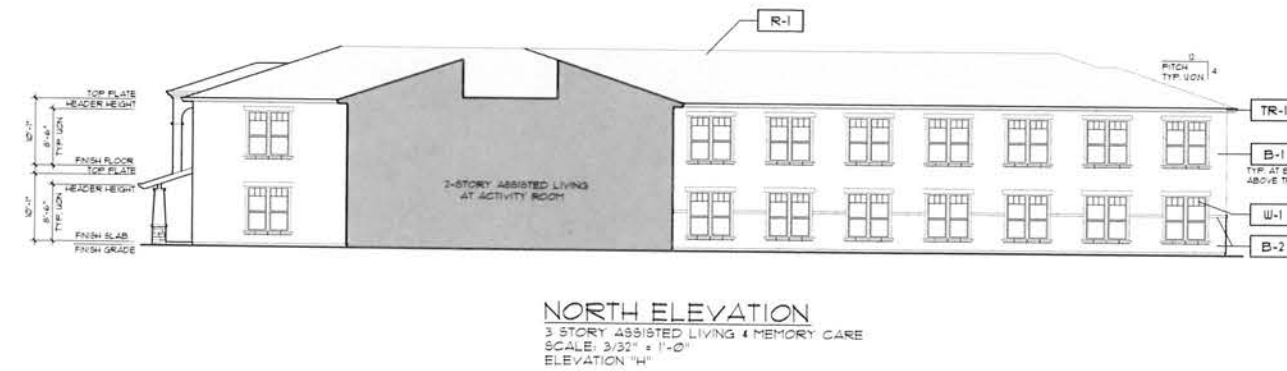

NORTH ELEVATION
3 STORY ASSISTED LIVING & MEMORY CARE
SCALE: 3/32" = 1'-0"
ELEVATION "H"

CARE CENTER


OAKMONT
Senior Living, LLC

EXTERIOR ELEVATIONS
CARE CENTER
ELNOKA CCRC
HIGHWAY 12, SANTA ROSA, CALIFORNIA

JOB NO.
SCALE
AS SHOWN
DRAWING
DATE
COPYRIGHT
REVISIONS

SHEET NO.
A21.1

ALI IQBAL
3545 OLD REDWOOD HWY. STE 200
UNION CITY, CA 94586
PH: 925-335-3200

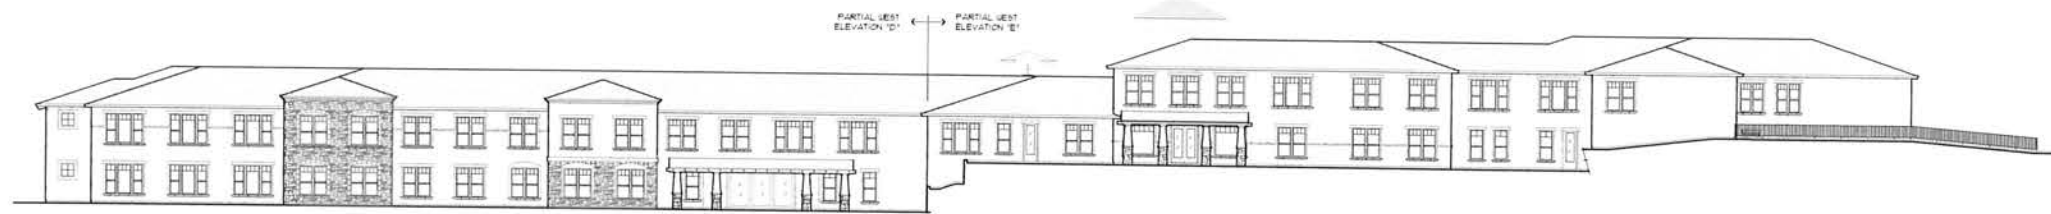


WEST ELEVATION
MEMORY CARE + ASSISTED LIVING
SCALE: 1/16" = 1'-0"




PARTIAL WEST ELEVATION
3 STORY ASSISTED LIVING + MEMORY CARE
SCALE: 3/32" = 1'-0"
ELEVATION "D"




PARTIAL WEST ELEVATION
3 STORY ASSISTED LIVING + MEMORY CARE
SCALE: 3/32" = 1'-0"
ELEVATION "E"

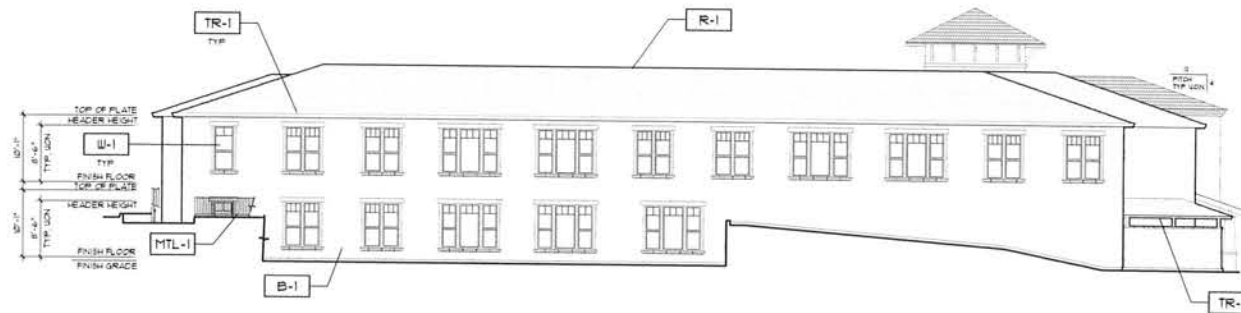

SOUTH ELEVATION
3 STORY ASSISTED LIVING + MEMORY CARE
SCALE: 3/32" = 1'-0"
ELEVATION "F"

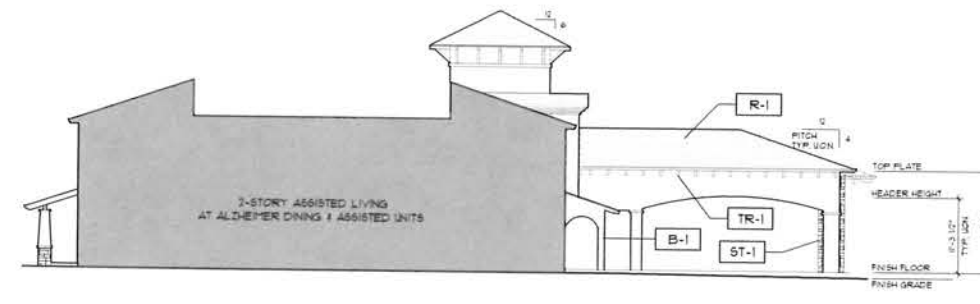

NORTH ELEVATION THRU BUILDING AT PORTE COCHERE
3 STORY ASSISTED LIVING + MEMORY CARE
SCALE: 3/32" = 1'-0"
ELEVATION "G"

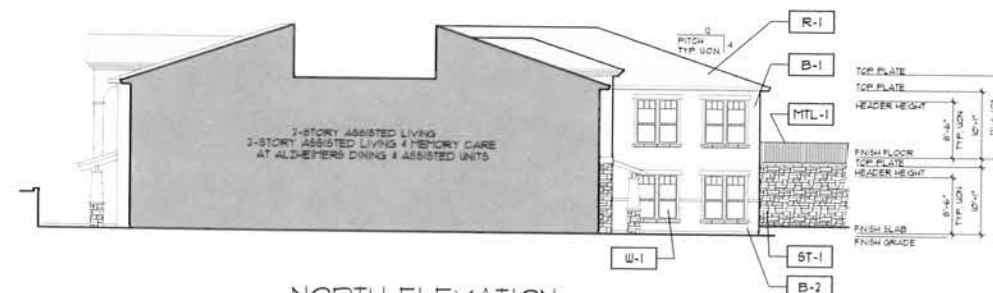


NORTH ELEVATION
3 STORY ASSISTED LIVING + MEMORY CARE
SCALE: 3/32" = 1'-0"
ELEVATION "J"

ELNOKA - SCHEME 1
(TUSCAN STYLE)

FINISH TAG	SUBJECT	MFR. / MATERIAL	COLOR
R-1	ROOF	TRACCO / PARAPET ADVANTAGE CORR. SHALES	"DARKWOOD"
B-1	BODY	EXTERIOR STUCCO FINISH 2030 SAND FINISH	KELLY MOORE / K038H "COBBLESTONE STREET"
B-2	BODY	EXTERIOR STUCCO FINISH 2030 SAND FINISH	KELLY MOORE / K038H-3 "LIGHT TRUFFLE"
B-3	BODY	EXTERIOR STUCCO FINISH 2030 SAND FINISH	KELLY MOORE / K038H-5 "VINTAGE POTTERY"
TR-1	TRIM	WINDOW DOOR GUTTERS, FASCIA, BANDS, CORBELS, BALCONY RAILING TRIM	KELLY MOORE / K038H "ARCTIC WHITE"
TR-2	TRIM	OUTRIGGERS, ROOF BRACES, TRELLIS	KELLY MOORE / K038H-5 "VENISER'S FIELDS"
TR-3	ACCENT	DOORS + LOUVERED ATTIC VENTS	KELLY MOORE / K038H-5 "VENISER'S FIELDS"
DR-1	GARAGE DOOR	ALUMINUM	KELLY MOORE / K038H-2 "VINO JATYER"
SH-1	SHUTTERS	ATLANTIC PREMIER	KELLY MOORE / K038H-2 "VINO JATYER"
ST-1	STONE VENEER	ELDONADO STONE	HANTUCKET STACKED STONE
ST-2	STONE TRIM	ELDONADO STONE	CHARLEB EDGE ACCENTS COLOR SPOKE
W-1	WINDOWS	"CASCADE" VINYL FRAMES	WHITE INSIDE WHITE OUTSIDE
MTL-1	UNPAINTED IRON	MANUFACTURER Varies	ALL UNPAINTED IRON TO BE POWDER COATED COLOR FLAT BLACK
AW-1	AWNINGS	CANVAS	CANVAS COLOR TO MATCH KELLY MOORE / K038H-2 "VINO JATYER"

NOTE: NOT NECESSARILY ALL COLOR MATERIALS USED REFER TO ELEVATIONS FOR COLOR/MATERIAL LOCATION

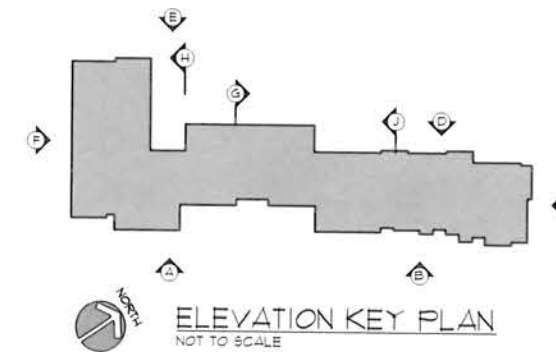

OAKMONT
Senior Living, LLC

EXTERIOR ELEVATIONS
CARE CENTER
ELNOKA CCRC
HIGHWAY 12, SANTA ROSA, CALIFORNIA


JOB NO.
SCALE
AS SHOWN
DRAWN BY
DATE
COPY RIGHT
REVISIONS

SHEET NO.
A21.2

ALI IQBAL
3540 OLD REDWOOD AVE, STE 200
INDIO, CA 92201
PH: 760-595-3700



A21.3

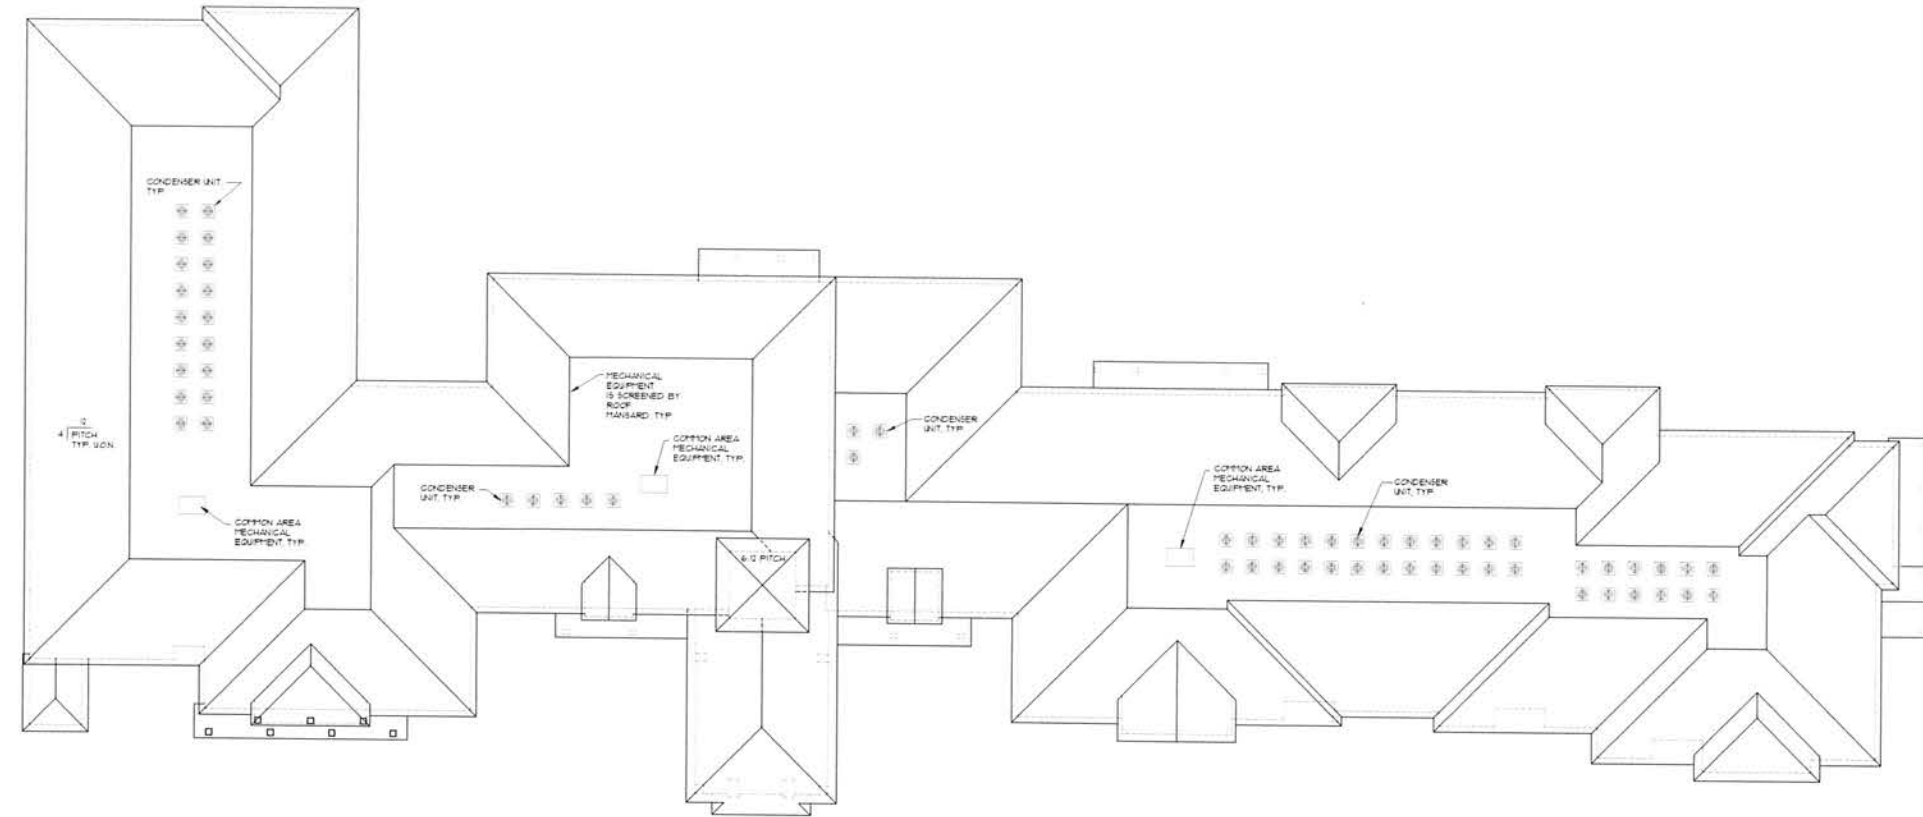

ROOF PLAN
SCALE: 1/16" = 1'-0"



UPPER LEVEL FLOOR PLAN
SCALE: 1/16" = 1'-0"

CARE CENTER

ALI IQBAL
ARCHITECT
3140 OLD FARM ROAD
SANTA ROSA, CA 95405
TEL: 707-535-3100

OAKMONT
Senior Living, LLC

FLOOR & ROOF PLANS
CARE CENTER
ELNOKA CCRC
HIGHWAY 12, SANTA ROSA, CALIFORNIA

JOB NO.
SCALE
AS SHOWN
DRAWN BY
DATE
COPY RIGHT
REVISIONS

SHEET NO.
A21.4



ELNOKA - SCHEME 1
(TUSCAN STYLE)

FINISH TAG	SUBJECT	FINISH / MATERIAL	COLOR
R-1	ROOF	PABCO / MANAPOINT ADVANTAGE COPPER SHINGLES	"OAKWOOD"
B-1	BODY	EXTERIOR STUCCO FINISH 20/30 SAND FINISH	KELLY MOORE / K048H-1 "COBBLESTONE STREET"
B-2	BODY	EXTERIOR STUCCO FINISH 20/30 SAND FINISH	KELLY MOORE / K048H-3 "LIGHT TRUFFLE"
B-3	BODY	EXTERIOR STUCCO FINISH 20/30 SAND FINISH	KELLY MOORE / K048H-5 "VINTAGE POTTERY"
TR-1	TRIM	WINDOW DOOR OUTLINES PABCO BRACES CORNICES BALCONY RAILING NOT	KELLY MOORE / K048H-5 "VINTAGE POTTERY"
TR-2	TRIM	OUTRIGGERS ROOF BRACES TRILLS	KELLY MOORE / AC01H-5 "VERDEEN'S FIELD"
TR-3	ACCENT	DOORS & LOUVERED ATTIC VENTS	KELLY MOORE / K048H-5 "VINTAGE POTTERY"
DR-1	DOOR	ALUMINUM	KELLY MOORE / K048H-2 "VINTAGE POTTERY"
SH-1	SHUTTERS	ATLANTIC PREMIUM	KELLY MOORE / K048H-2 "VINTAGE POTTERY"
ST-1	STONE TRIM	ELDERADO STONE	NAVYBUCKET STACKED STONE
ST-2	STONE TRIM	ELDERADO STONE	CHARRED EDGE AGENTS COLOR SHAKE
W-1	WINDOW	"CASCADE" VINYL FRAMES	WHITE INSIDE WHITE OUTSIDE
MTL-1	METAL	MANUFACTURER VARIOUS	ALL BROWN METAL TO BE POLYMER COATED COLOR PLAT BLACK
AW-1	AWNING	CANVAS	CANVAS COLOR TO MATCH KELLY MOORE / K048H-2 "VINTAGE POTTERY"

NOTE: NOT NECESSARILY ALL COLOR MATERIALS USED. REFER TO ELEVATIONS FOR COLOR MATERIAL LOCATION.

ALI IQBAL
3140 OLD REDWOOD AVE., STE. 200
SAN JOSE, CA 95132
PH: 408-535-3300

OAKMONT
Senior Living, LLC

EXTERIOR ELEVATIONS
RECREATION CENTER
ELNOKA CCRC
HIGHWAY 12, SANTA ROSA, CALIFORNIA

JOB NO.

SCALE
AS SHOWN

DRAWN BY

DATE


COPYRIGHT

REVISIONS

SHEET NO.

RECREATION CENTER

A22.1

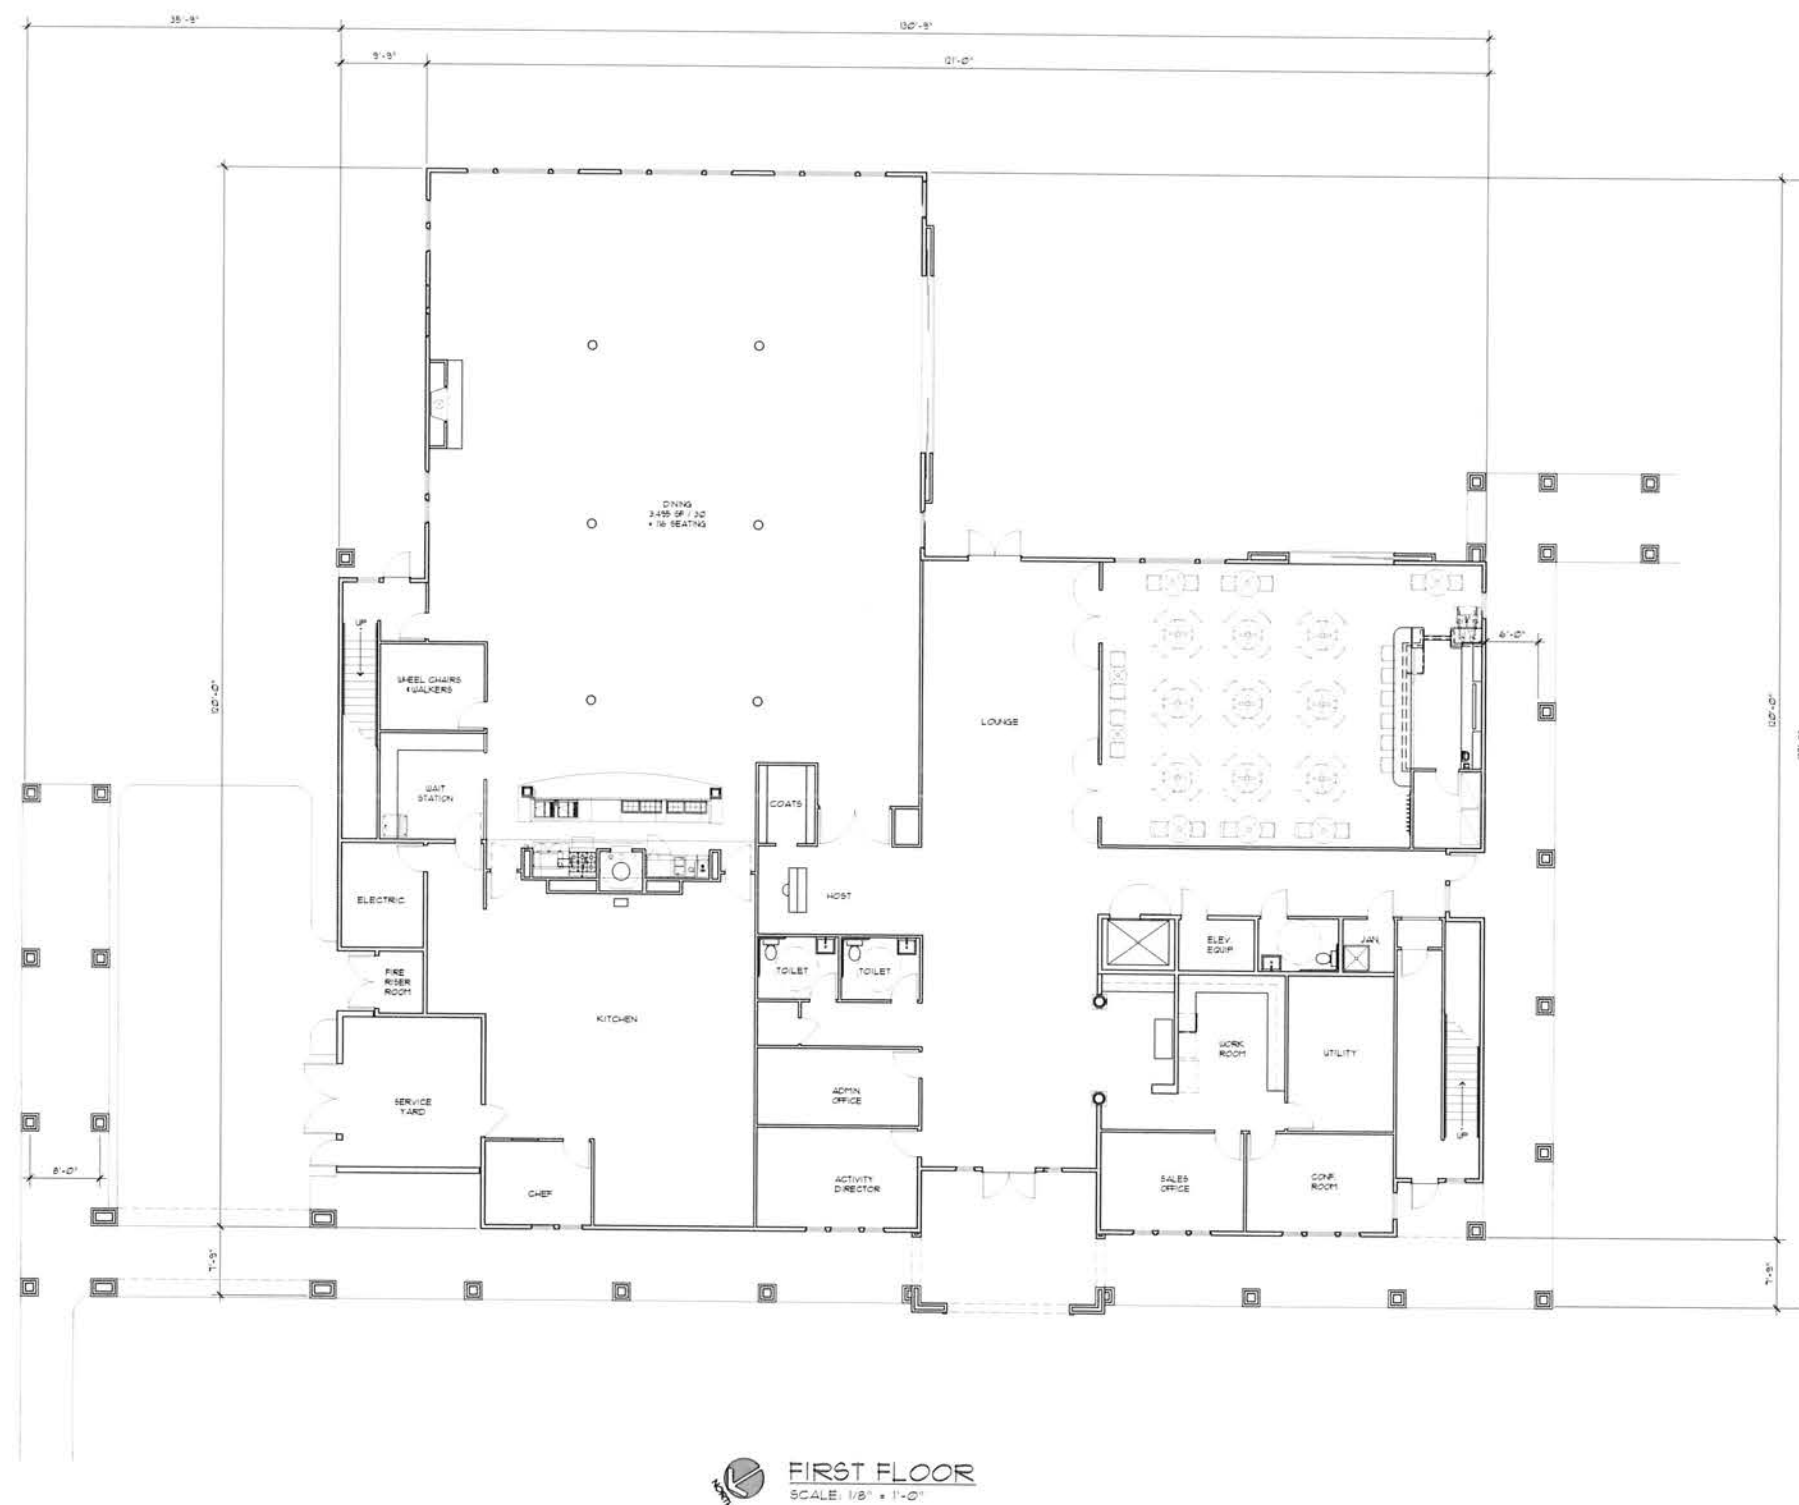

RECREATION CENTER


OAKMONT
Senior Living, LLC

FIRST FLOOR PLAN
RECREATION CENTER
ELNOKA CCRC
HIGHWAY 12 SANTA ROSA, CALIFORNIA

JOB NO.
SCALE
AS SHOWN
DRAWN BY
DATE
COPY NO.
REVISION

A22.2

ALI IQBAL
3340 OLD REDWOOD HWY, STE. 200
WINDSOR, CA. 95492
PH: 707-535-3200

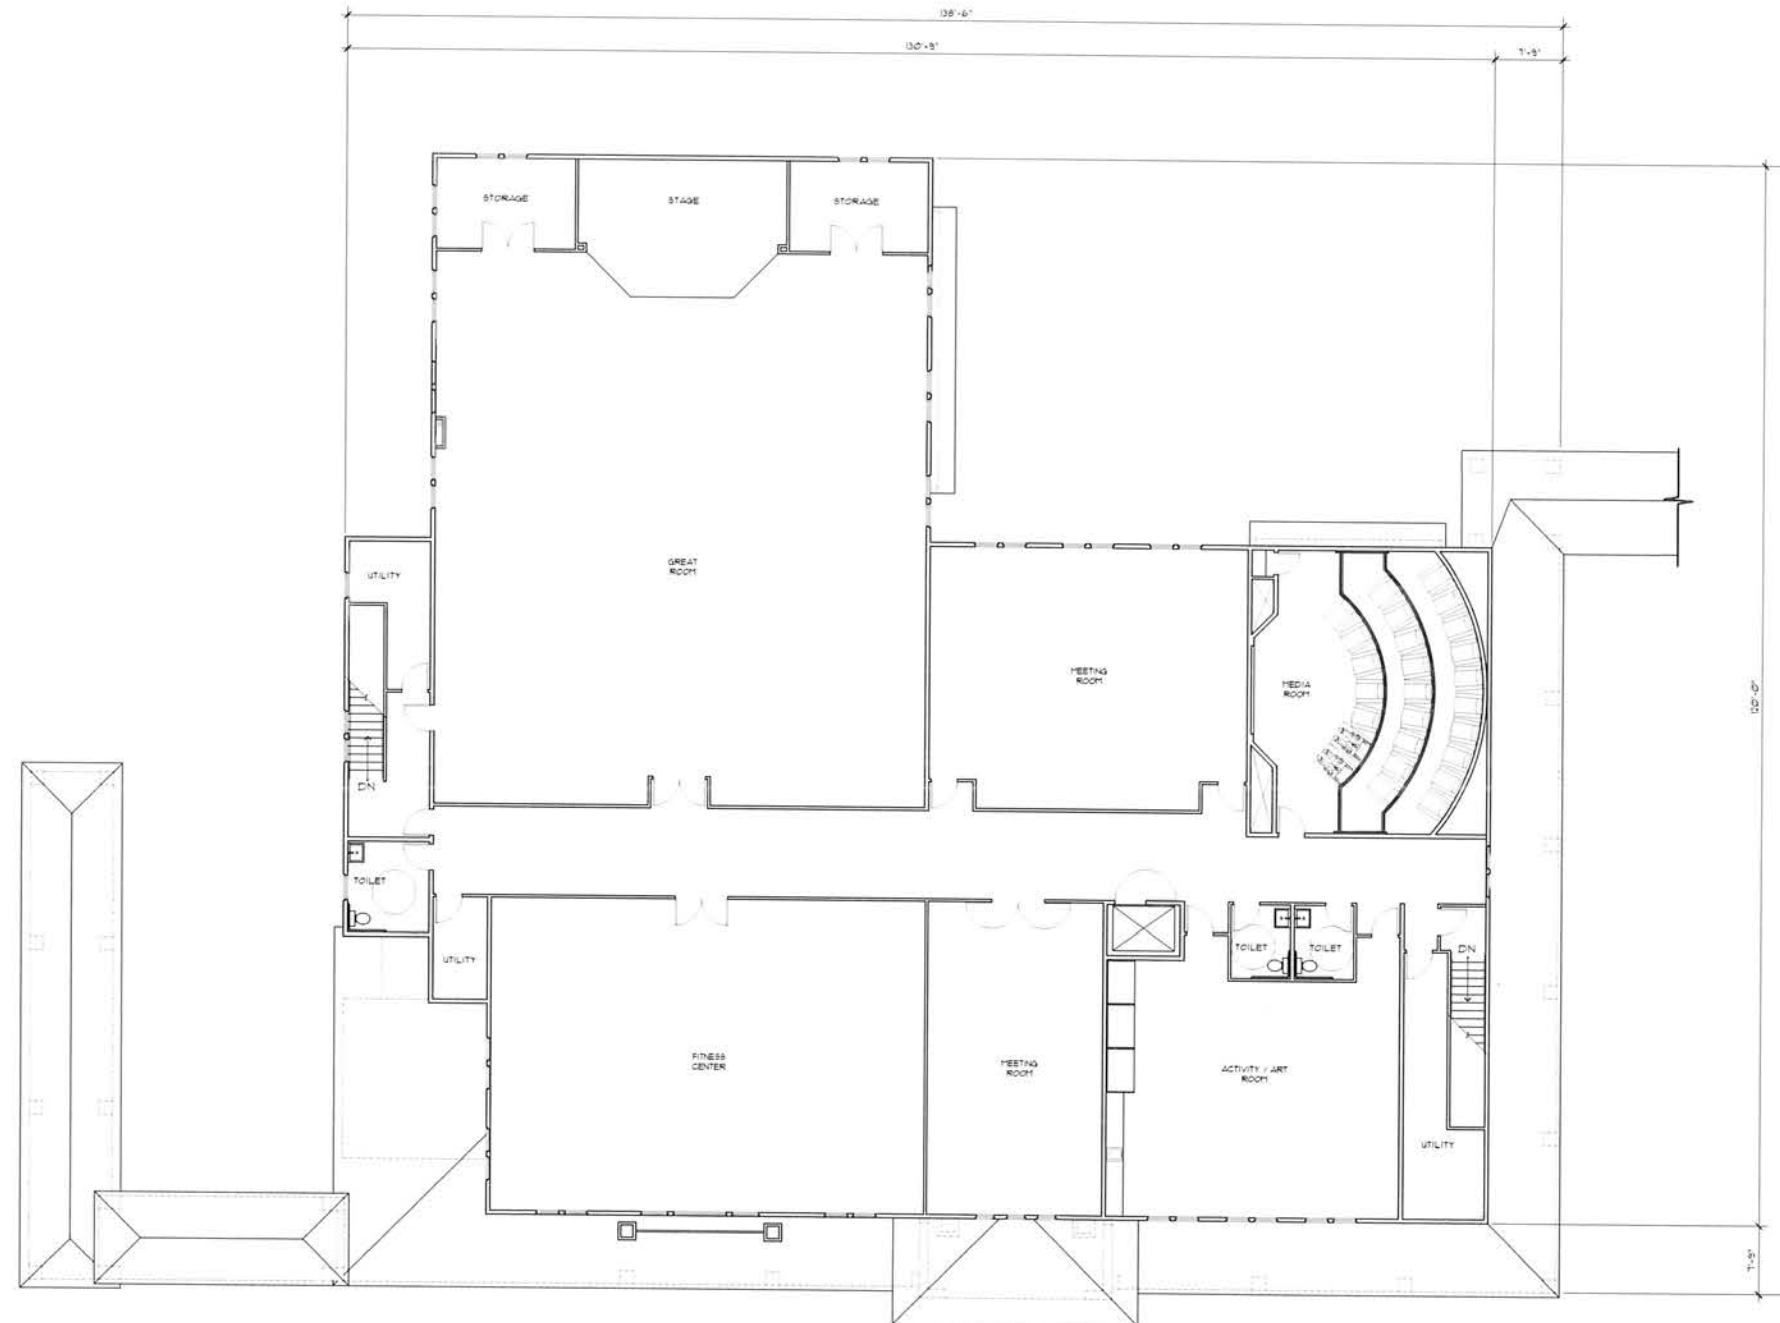

 **SECOND FLOOR**
SCALE: 1/8" = 1'-0"

RECREATION CENTER


SECOND FLOOR PLAN
RECREATION CENTER
ELNOKA CCRC
HIGHWAY 12, SANTA ROSA, CALIFORNIA

OAKMONT
Senior Living, LLC

ALI IQBAL
9240 OLD REDWOOD HWY, STE. 200
WINDSOR, CA. 95492
PH: 707-535-3200



NORTH ELEVATION
SCALE: 1/8" = 1'-0"

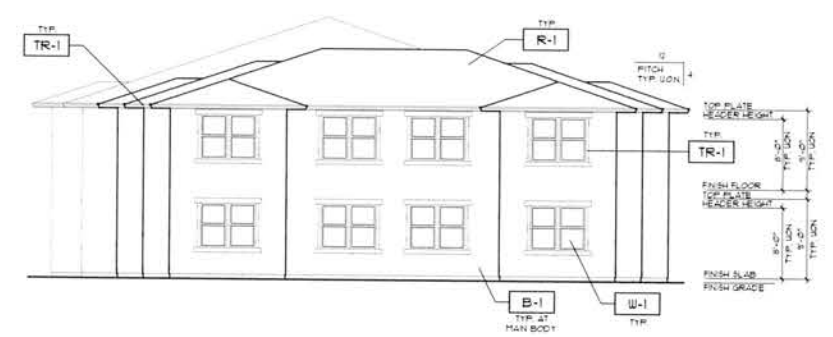


WEST ELEVATION
SCALE: 1/8" = 1'-0"
4-UNIT BUILDING



SOUTH ELEVATION
SCALE: 1/8" = 1'-0"



EAST ELEVATION
SCALE: 1/8" = 1'-0"
8-UNIT BUILDING

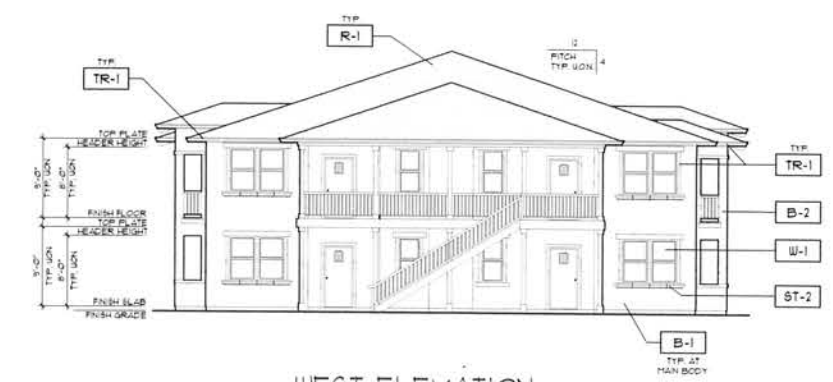

WEST ELEVATION
SCALE: 1/8" = 1'-0"
8-UNIT BUILDING




EAST ELEVATION
SCALE: 1/8" = 1'-0"
4-UNIT BUILDING

ELNOKA - SCHEME 1
(TUSCAN STYLE)

FINISH TAG	SUBJECT	MFR. / MATERIAL	COLOR
R-1	ROOF	PARCOY / PARADIGMS ADVANTAGE CORP. SHINGLES	"DAKWOOD"
B-1	BODY	EXTERIOR STUCCO FINISH 2030 SAND FINISH	KELLY MOORE / KIMATH "CORBELSTONE STREET"
B-2	BODY	EXTERIOR STUCCO FINISH 2030 SAND FINISH	KELLY MOORE / KIMATH-3 "LIGHT TRAMPLE"
B-3	BODY	EXTERIOR STUCCO FINISH 2030 SAND FINISH	KELLY MOORE / KIMATH-5 "VINTAGE POTTERY"
TR-1	TRIM	WINDOW DOOR BUTTERS FASCIA BUSHES CORNICES BALCONY RAILING TRIM	KELLY MOORE / KIMATH-6 "ARCTIC WHITE"
TR-2	TRIM	OUTRIGGERS ROOF BRACES TRILLS	KELLY MOORE / ACCO-5 "VINTAGE POTTERY"
TR-3	ACCENT	DOORS & LOUVERED ATTIC VENTS	KELLY MOORE / KIMATH-5 "SANTALLO EGG"
DR-1	GARAGE DOOR	ALUMINUM	KELLY MOORE / KIMATH-2 "VINO JARDIN"
SH-1	SHUTTERS	ATLANTIC PREMIUM	KELLY MOORE / KIMATH-2 "VINO JARDIN"
ST-1	STONE VENEER	ELDORADO STONE	NANTUCKET STACKED STONE
ST-2	STONE TRIM	ELDORADO STONE	CHARLEDEGE ACCENTS COLOR SPKOE
W-1	WINDOWS	"CHACADE" VINYL FRAMES	WHITE HOUSE WHITE OUTSIDE
MTL-1	WROUGHT IRON	MANUFACTURER VARES	ALL WROUGHT IRON TO BE POWDER COATED COLOR PLAT BLACK
AW-1	AWNINGS	CANVAS	CANVAS COLOR TO MATCH KELLY MOORE / KIMATH-2 "VINO JARDIN"

NOTE: NOT NECESSARILY ALL COLORS/MATERIALS USED. REFER TO ELEVATIONS FOR COLOR/MATERIAL LOCATIONS.

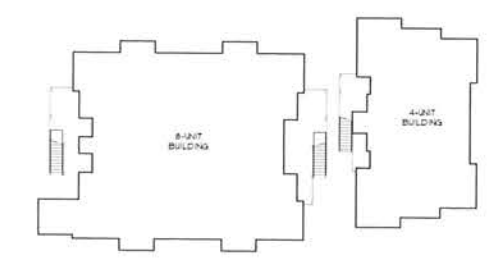

KEY PLAN
NOT TO SCALE

EMPLOYEE HOUSING







ALI IQBAL
9540 OLD REDWOOD UNIT STE 200
UNIVERSITY CITY, CA 92083
PH: 107-939-3000

OAKMONT
Senior Living, LLC

EXTERIOR ELEVATIONS
EMPLOYEE HOUSING
ELNOKA CCRC
HIGHWAY 12, SANTA ROSA, CALIFORNIA

JOB NO.
SCALE
AS SHOWN
DRAWN BY
DATE
COPYRIGHT
REVISIONS

SHEET NO.
A23.1

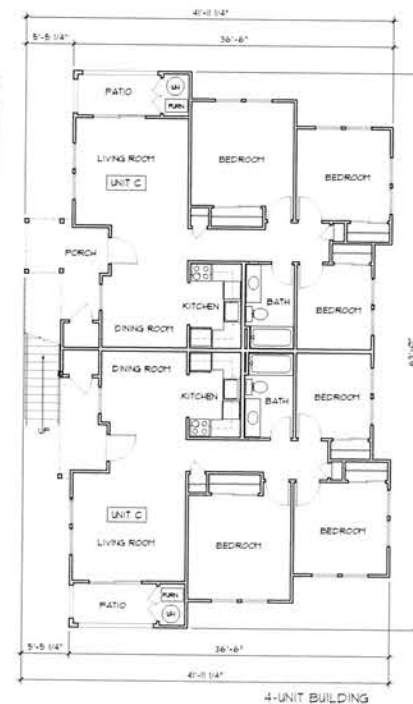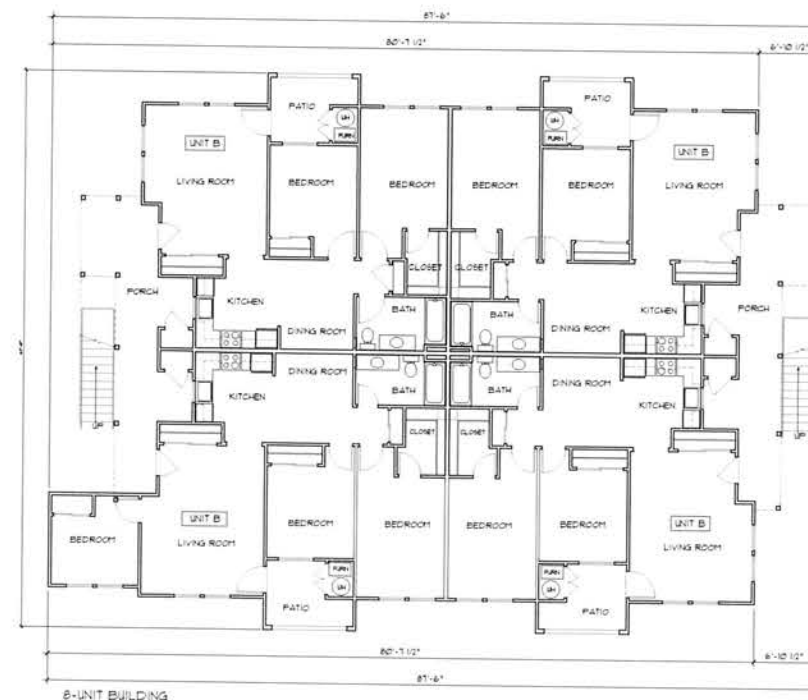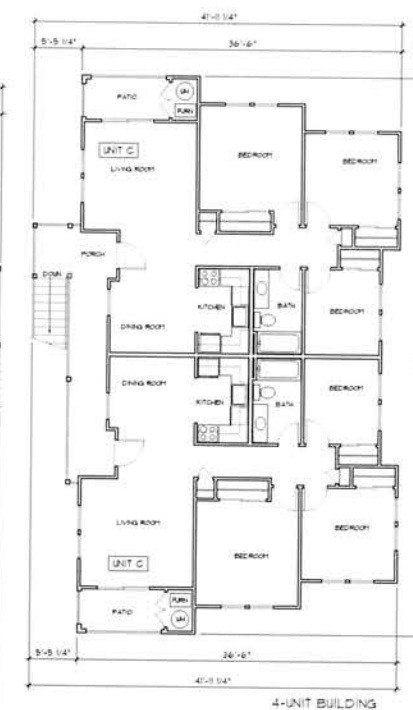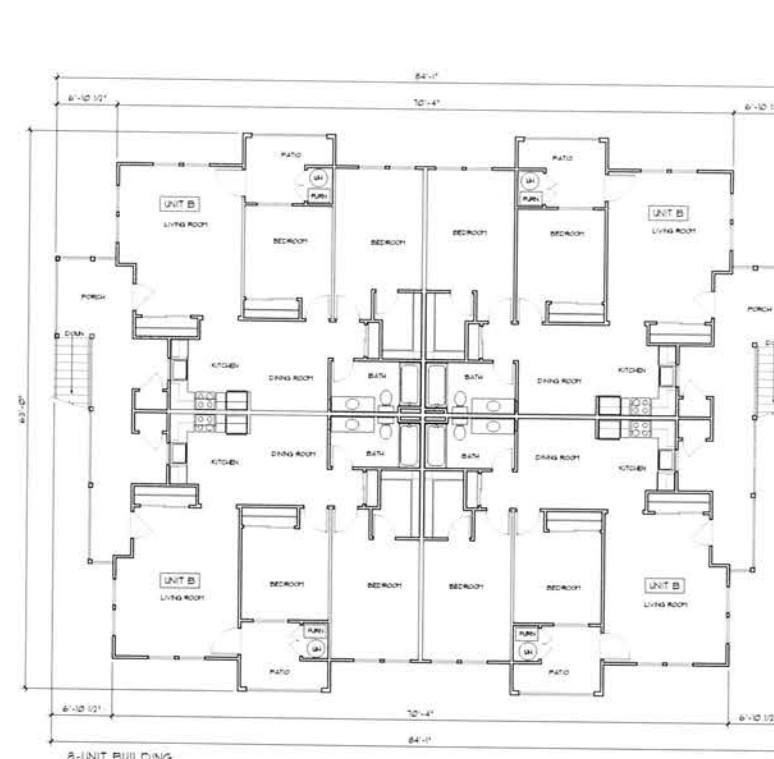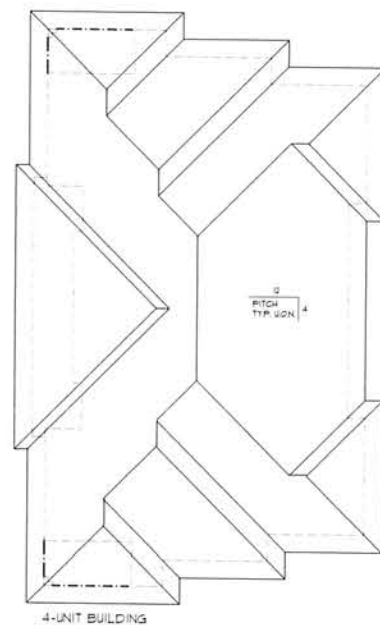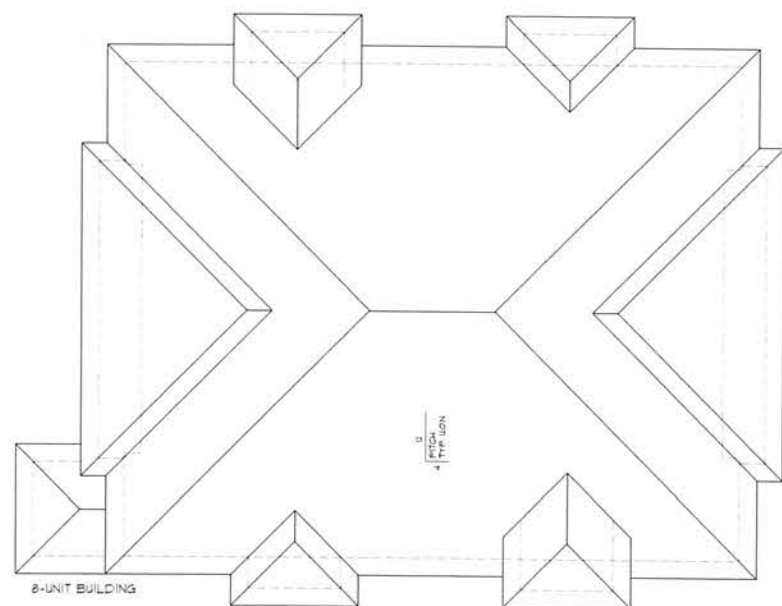

EMPLOYEE HOUSING



OAKMONT
Senior Living, LLC

FLOOR & ROOF PLANS
EMPLOYEE HOUSING
ELNOKA CCRC
HIGHWAY 12, SANTA ROSA, CALIFORNIA

JOB NO.
SCALE
AS SHOWN
DRAWN BY
DATE
COPY RIGHT
REVISIONS

SHEET NO.
A23.2

ALI IQBAL
3540 OLD REDWOOD HWY. STE. 200
UNION CITY, CA 94587
PH: 925-355-3200

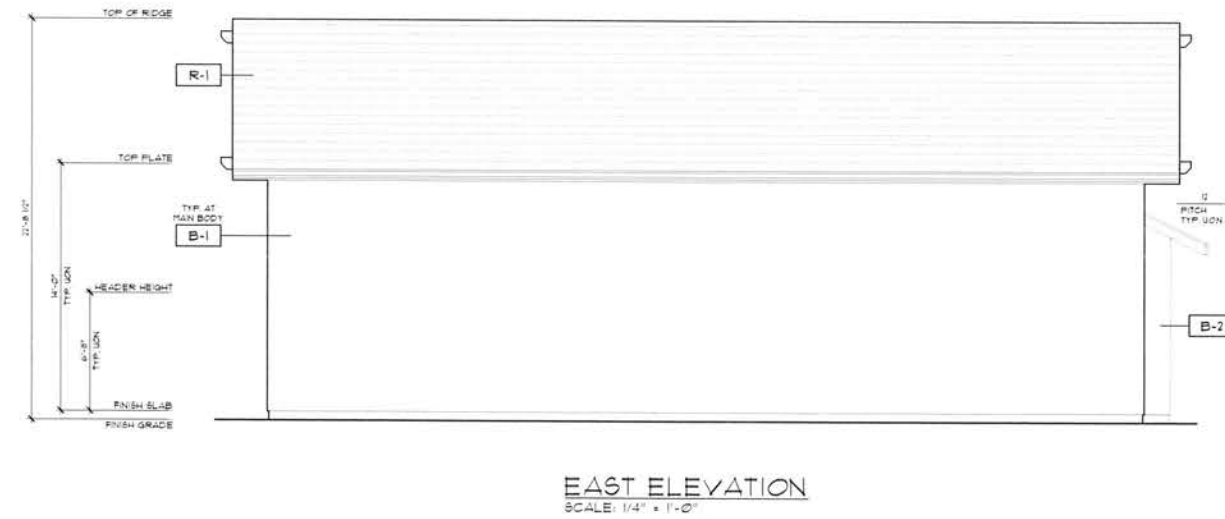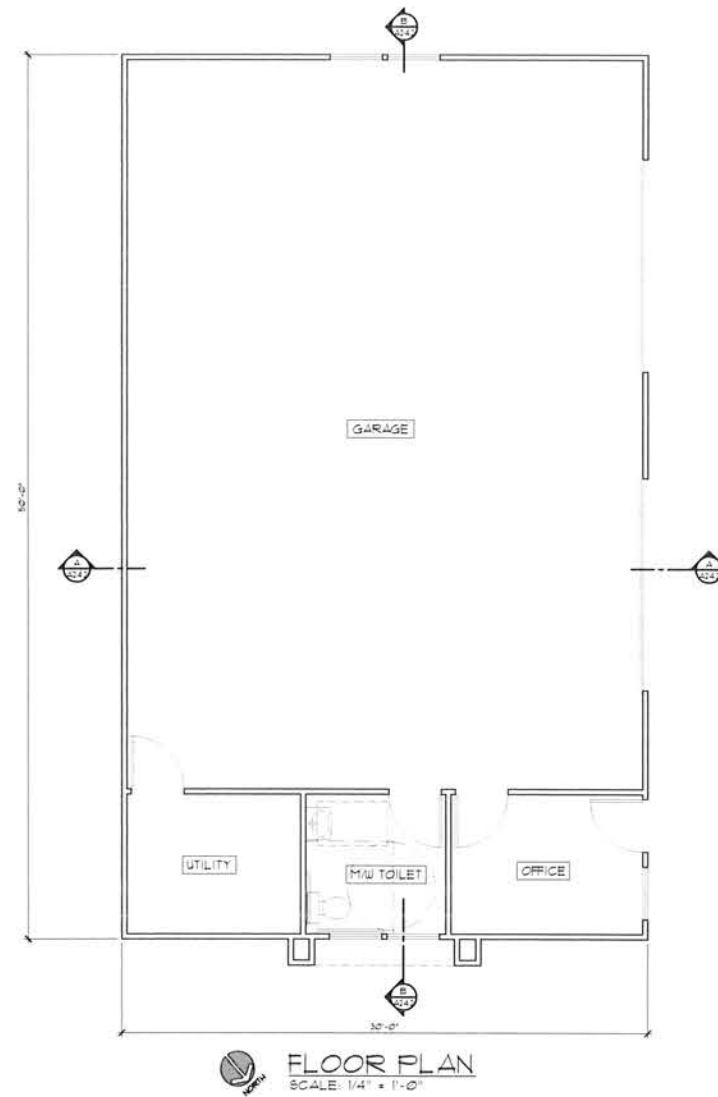

ELNOKA - SCHEME 1
(TUSCAN STYLE)

FINISH TAG	SUBJECT	MFR. / MATERIAL	COLOR
R-1	ROOF	WABCO / PARKPOINT ADVANTAGE CORR. SHINGLES	"GARDWOOD"
B-1	BODY	EXTERIOR STUCCO FINISH 20/30 SAND FINISH	KELLY MOORE / K0487-1 "CORNELIANE STREET"
B-2	BODY	EXTERIOR STUCCO FINISH 20/30 SAND FINISH	KELLY MOORE / K0487-1-3 "LIGHT TRUFFLE"
B-3	BODY	EXTERIOR STUCCO FINISH 20/30 SAND FINISH	KELLY MOORE / K0487-1-5 "VINTAGE POTTERY"
TR-1	TRIM	WINDOW DOOR OUTTERS FASCIA BARNES CORBELS BALCONY RAINING TRIM	KELLY MOORE / K0487-1 "ARCTIC WHITE"
TR-2	TRIM	OUTRIGGERS ROOF BRACES TRUSS	KELLY MOORE / K0487-1 "VERMONT'S FIELDS"
TR-3	ACCENT	DOORS & LOUVERED WING	KELLY MOORE / K0487-1 "ARCTIC WHITE"
DR-1	GARAGE DOOR	ALUMINUM	KELLY MOORE / K0487-1 "ARCTIC WHITE"
SH-1	SHUTTERS	ATLANTIC PREMIUM	KELLY MOORE / K0487-1 "ARCTIC WHITE"
ST-1	STONE VENEER	ELDORADO STONE	NAVYBETTER STACED STONE
ST-2	STONE TRIM	ELDORADO STONE	CHISELED EDGE ACCENTS
W-1	WINDOW	"CARCADE" VINYL FRAMES	WHITE TRIM WHITE OUTSIDE
MTL-1	UNPAINTED IRON	MANUFACTURER VARIES	ALL UNPAINTED IRON TO BE POWDER COATED COLOR: RAL 5010
AW-1	AWNINGS	CANVAS	CANVAS COLOR TO MATCH KELLY MOORE / K0487-1 "ARCTIC WHITE"

NOTE: NOT NECESSARILY ALL COLORS MATERIALS USED REFER TO ELEVATIONS FOR COLOR/MATERIAL LOCATIONS

MAINTENANCE BUILDING


ALI IQBAL
3540 OLD REDWOOD HWY. STE 200
UNION CITY, CA 94587
PH: 707-533-3100

OAKMONT
Senior Living, LLC


FLOOR PLAN & ELEVATIONS
MAINTENANCE BUILDING
ELNOKA CCRC
HIGHWAY 12, SANTA ROSA, CALIFORNIA

JOB NO.
SCALE
AS SHOWN
DRAWN BY
N. HERNANDEZ
DATE
COPYRIGHT
REVISIONS

SHEET NO.
A24.1

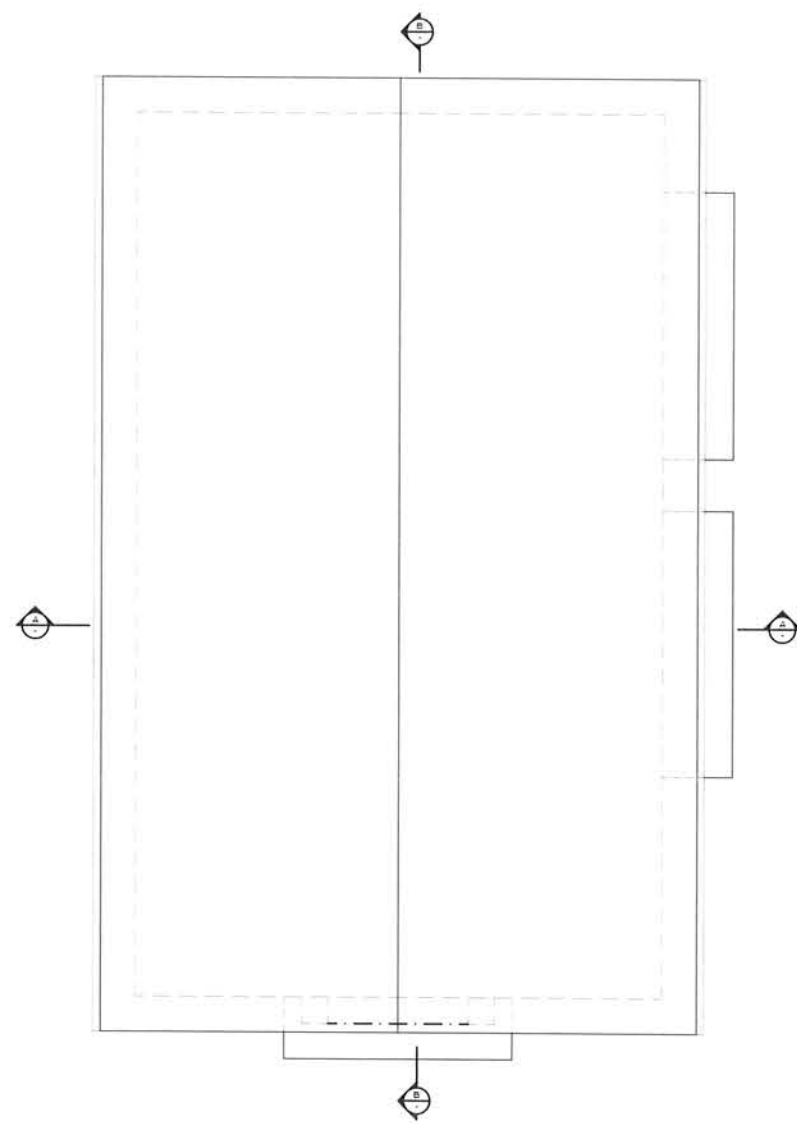

ROOF PLAN
SCALE: 1/4" = 1'-0"

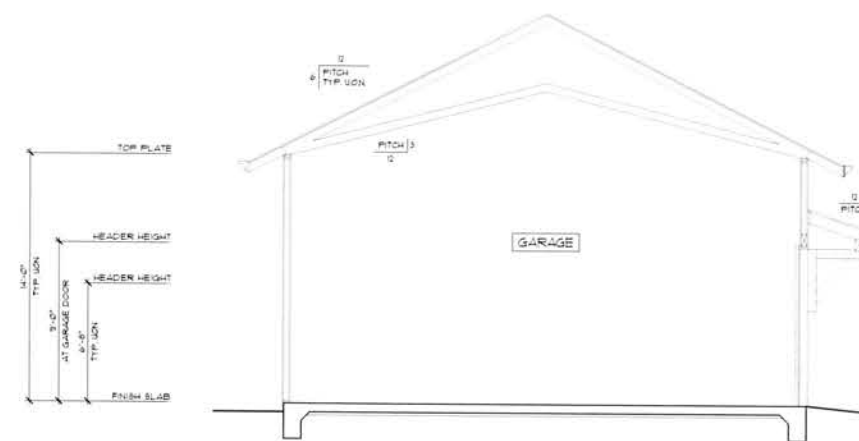

SECTION A-A
SCALE: 1/4" = 1'-0"



SECTION B-B
SCALE: 1/4" = 1'-0"

MAINTENANCE BUILDING

OAKMONT
Senior Living, LLC

ROOF PLAN & SECTIONS
MAINTENANCE BUILDING
ELNOKA CCRC
HIGHWAY 12, SANTA ROSA, CALIFORNIA

JOB NO.
SCALE
AS SHOWN
DRAWN BY
N. HURRIN
DATE
COPYRIGHT
REVISIONS

SHEET NO.
A24.2

ALL IGBAL
9340 OLD REDWOOD AVE. STE. 200
WINDSOR, CA 95438
PH: 707-535-3200