



SOUTH ELEVATION



NORTH ELEVATION



EAST ELEVATION



WEST ELEVATION

REVISION TABLE		DESCRIPTION
NUMBER	DATE	REVISOR

Developer: Dean Briones

Project name : URBAN 3 MIXED USED DEVELOPMENT
2542 OLD STONEY POINT ROAD SANTA ROSA, CA
Project title : 30 plex - APARTMENT
ELEVATION

DRAWINGS PROVIDED BY:


DATE:
02/15/2018
SCALE:
1/8"=1',0"
SHEET:



NORTH ELEVATION



SOUTH ELEVATION

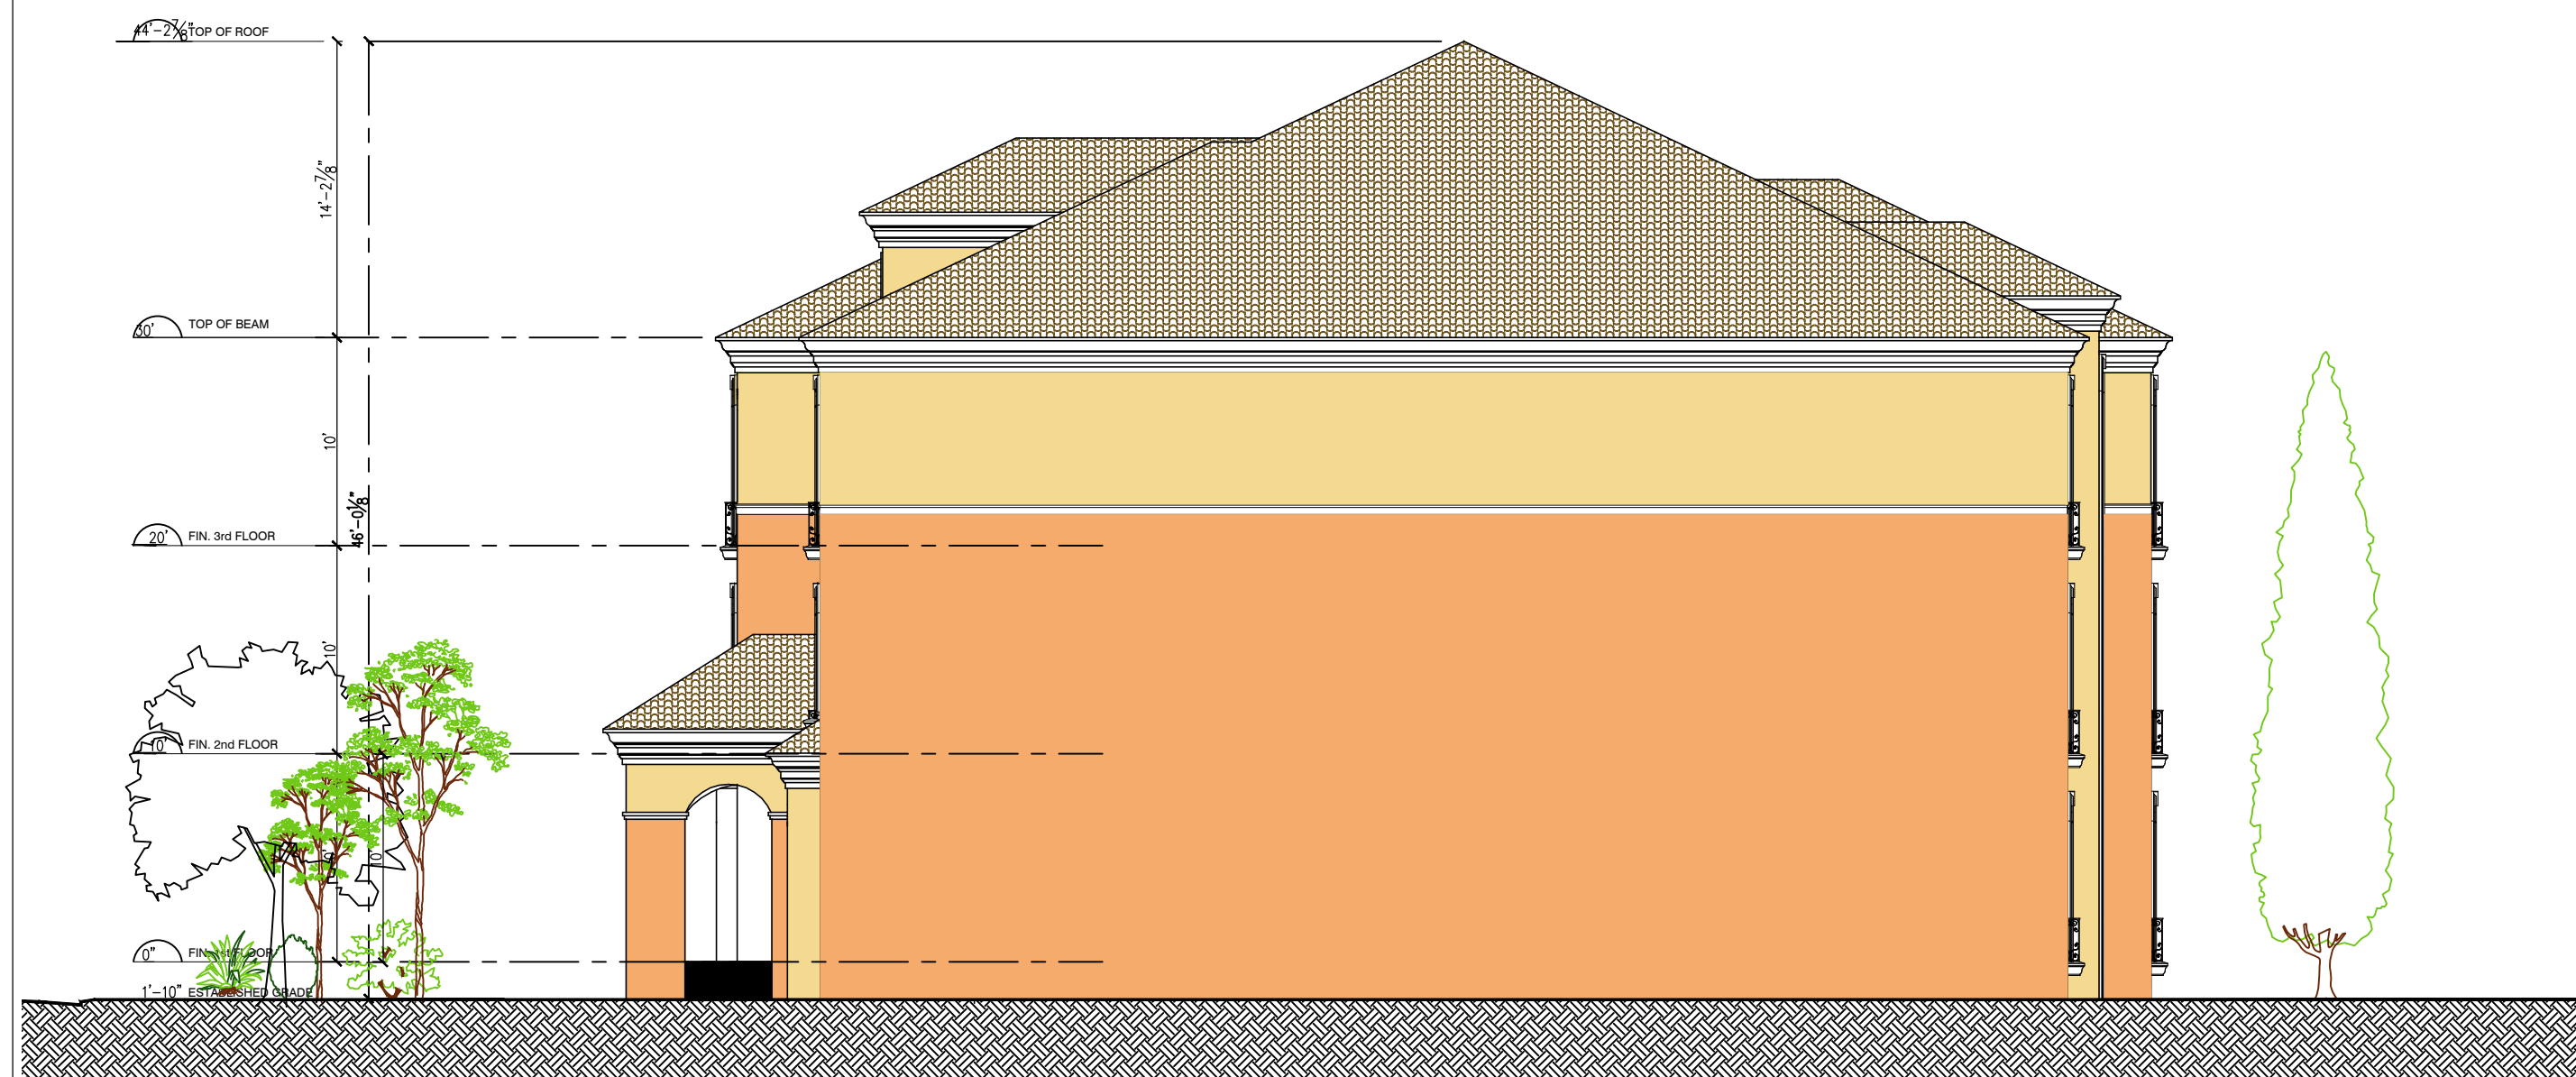

EAST ELEVATION



WEST ELEVATION

REVISION TABLE		REVISED BY	DESCRIPTION
NUMBER	DATE		

Developer: Dean Briones


Project name : URBAN 3 MIXED USED DEVELOPMENT
2542 OLD STONEY POINT ROAD SANTA ROSA, CA
Project title : 15 plex/Senior Daycare – APARTMENT
ELEVATION

DRAWINGS PROVIDED BY:

DATE:
02/15/2018

SCALE:
1/8"=1',0"


SHEET:
002

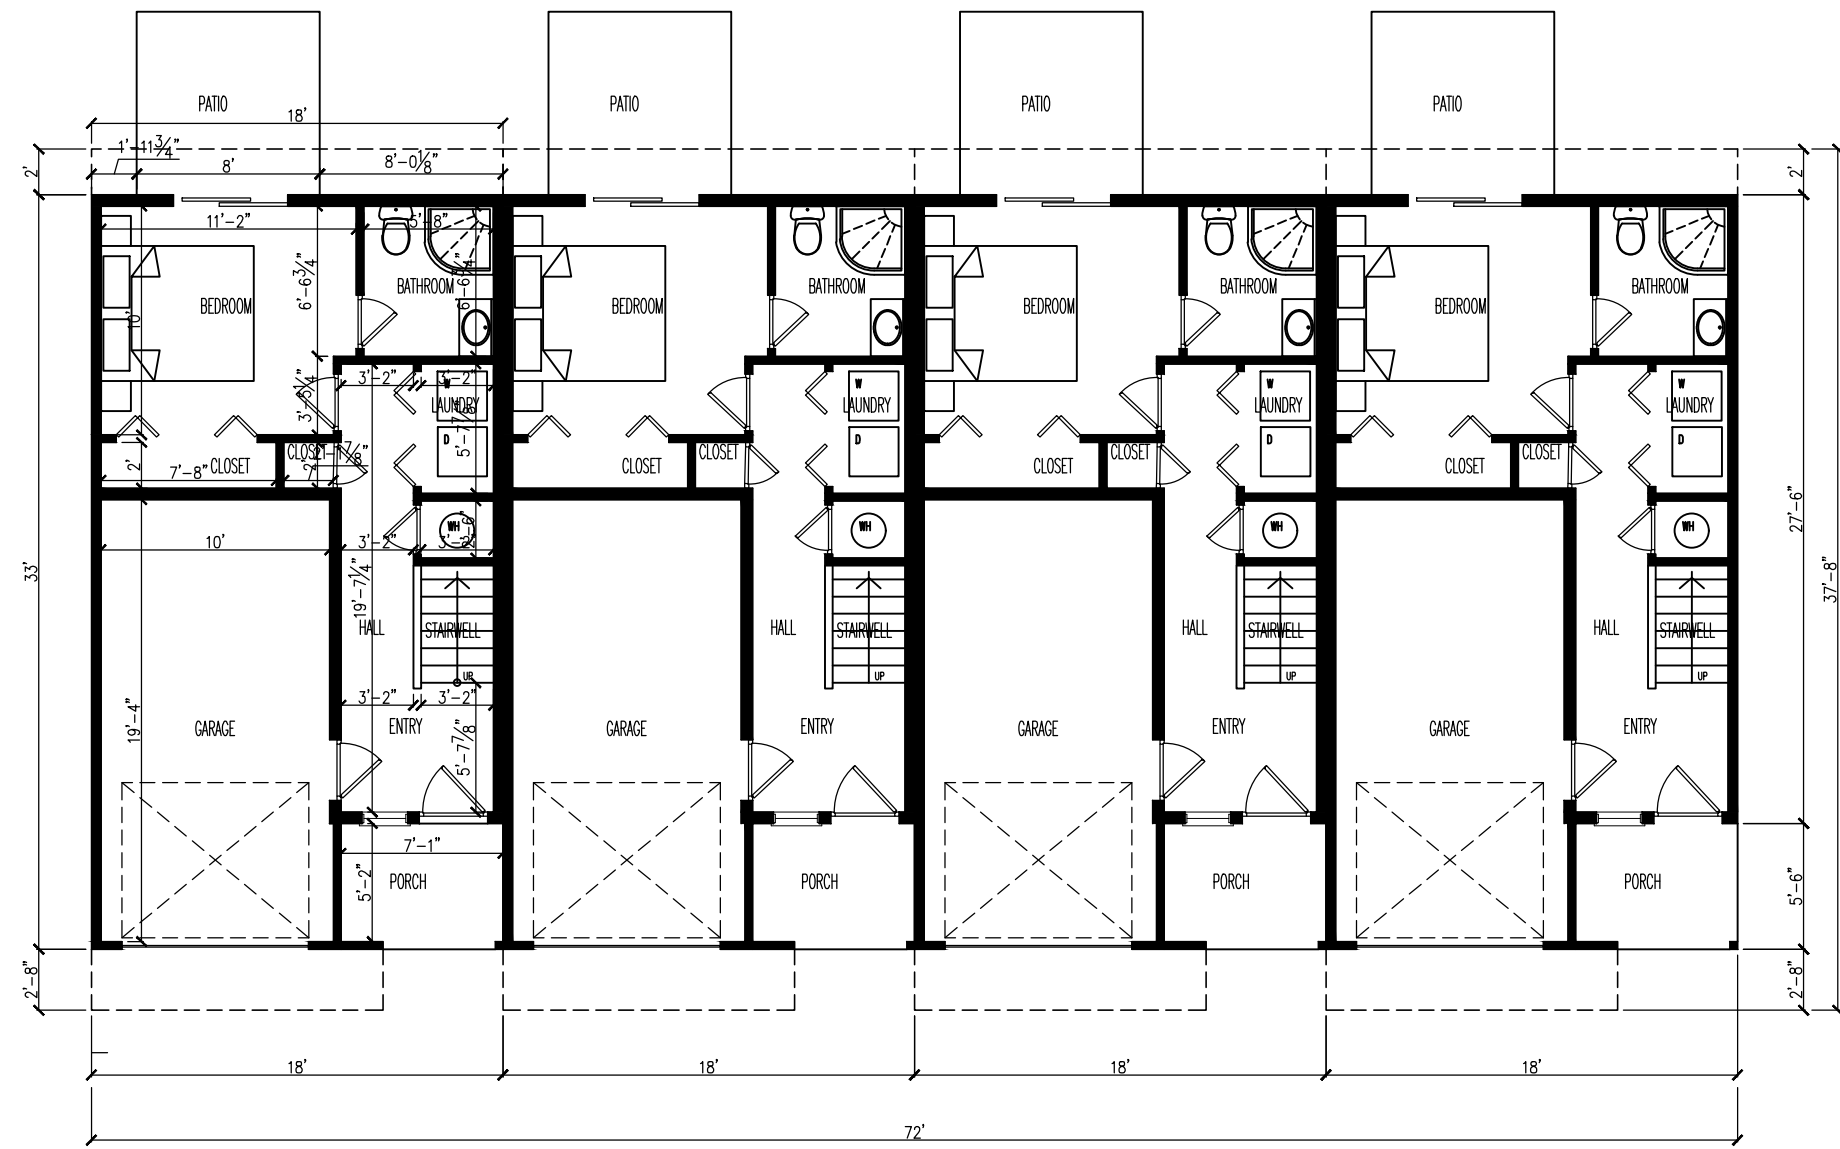

GROUND FLOOR PLAN




SECOND FLOOR PLAN

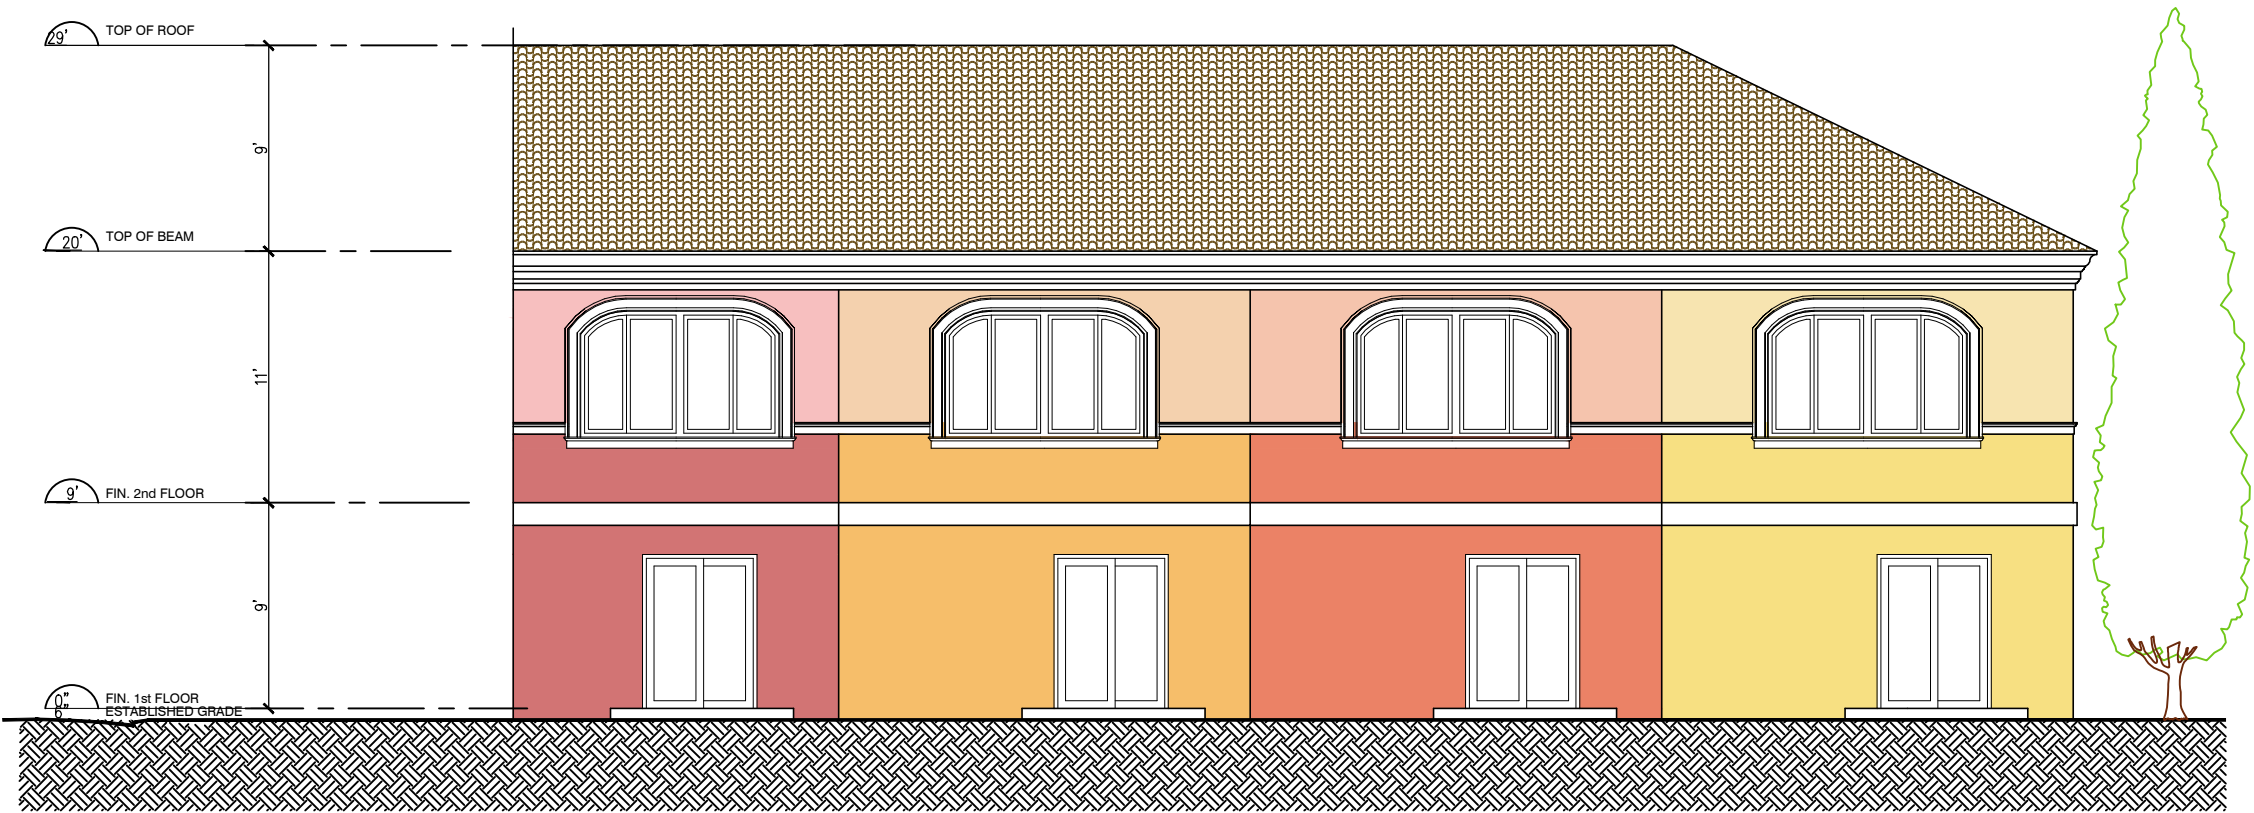


NORTH ELEVATION



SOUTH ELEVATION

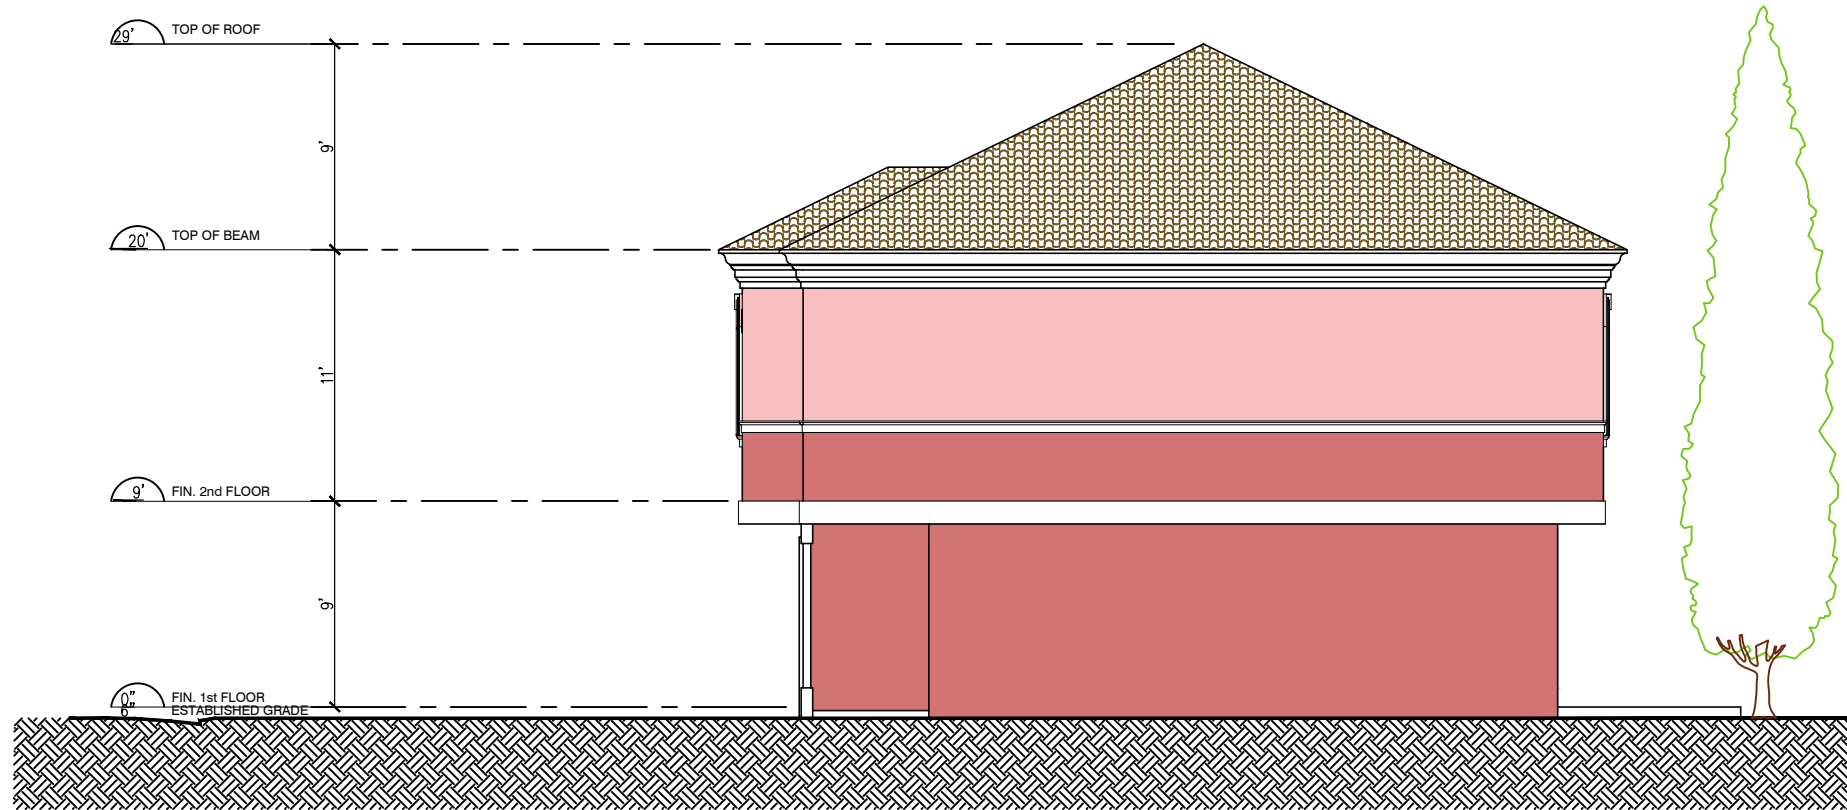

WEST ELEVATION

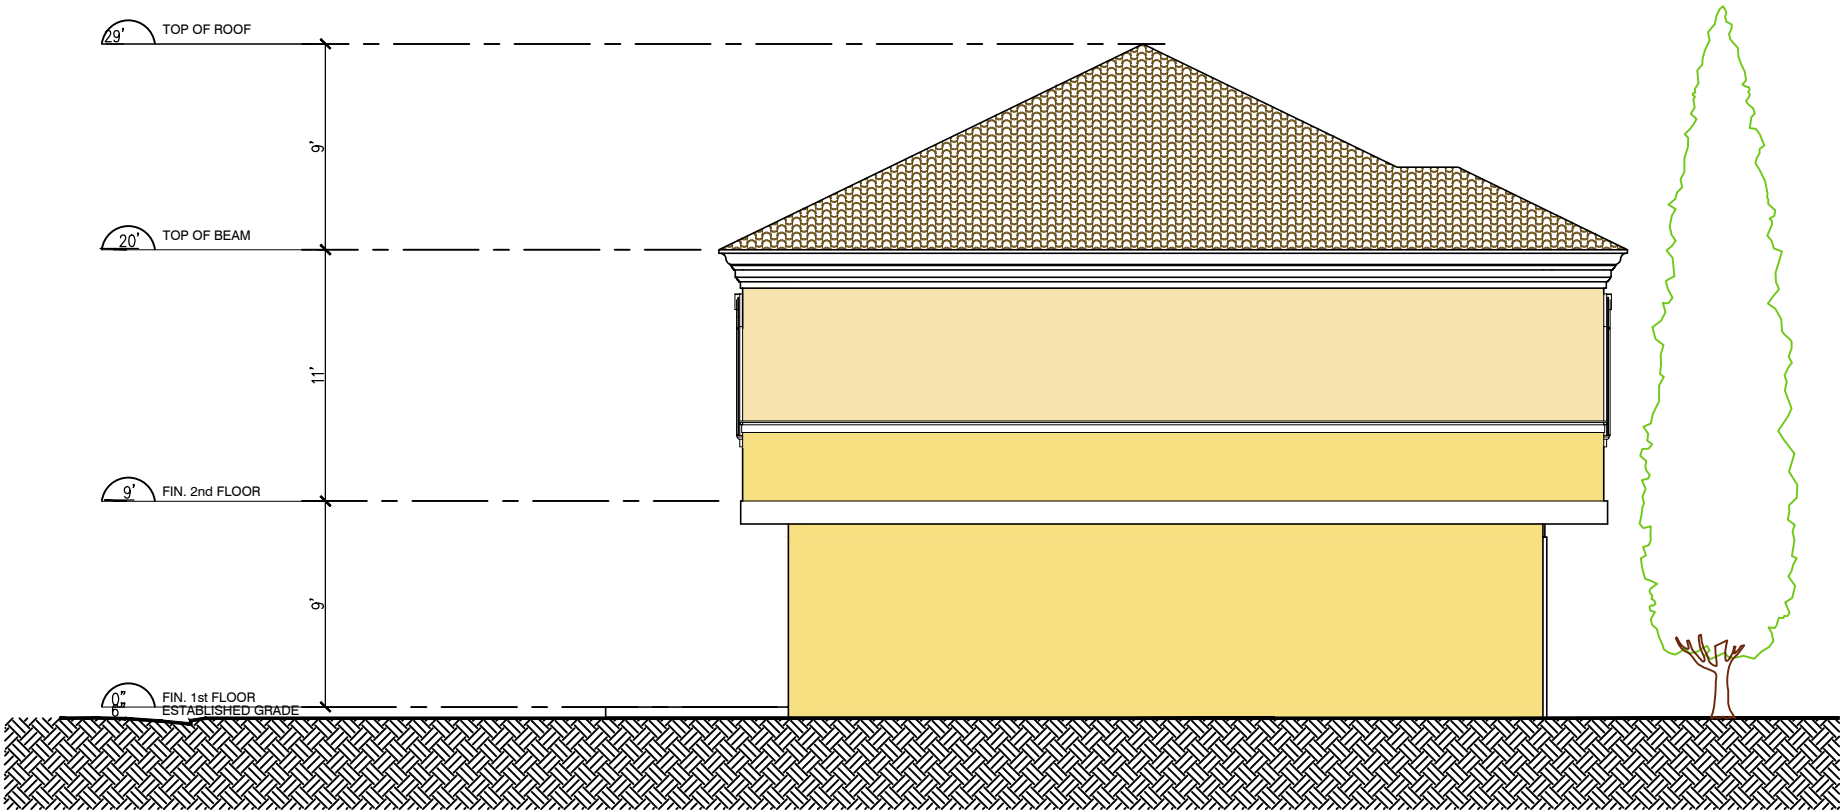

REVISION TABLE		REVISION BY	DESCRIPTION
NUMBER	DATE		

Developer: Dean Briones

Project name : URBAN 3 MIXED USED DEVELOPMENT
2542 OLD STONEY POINT ROAN SANTA ROSA, CA
Project title : 15 plex – SINGLE FAMILY HOMES
PLAN and ELEVATION

DRAWINGS PROVIDED BY:

DATE:
02/15/2018

SCALE:
1/8"=1',0"

SHEET:
003