


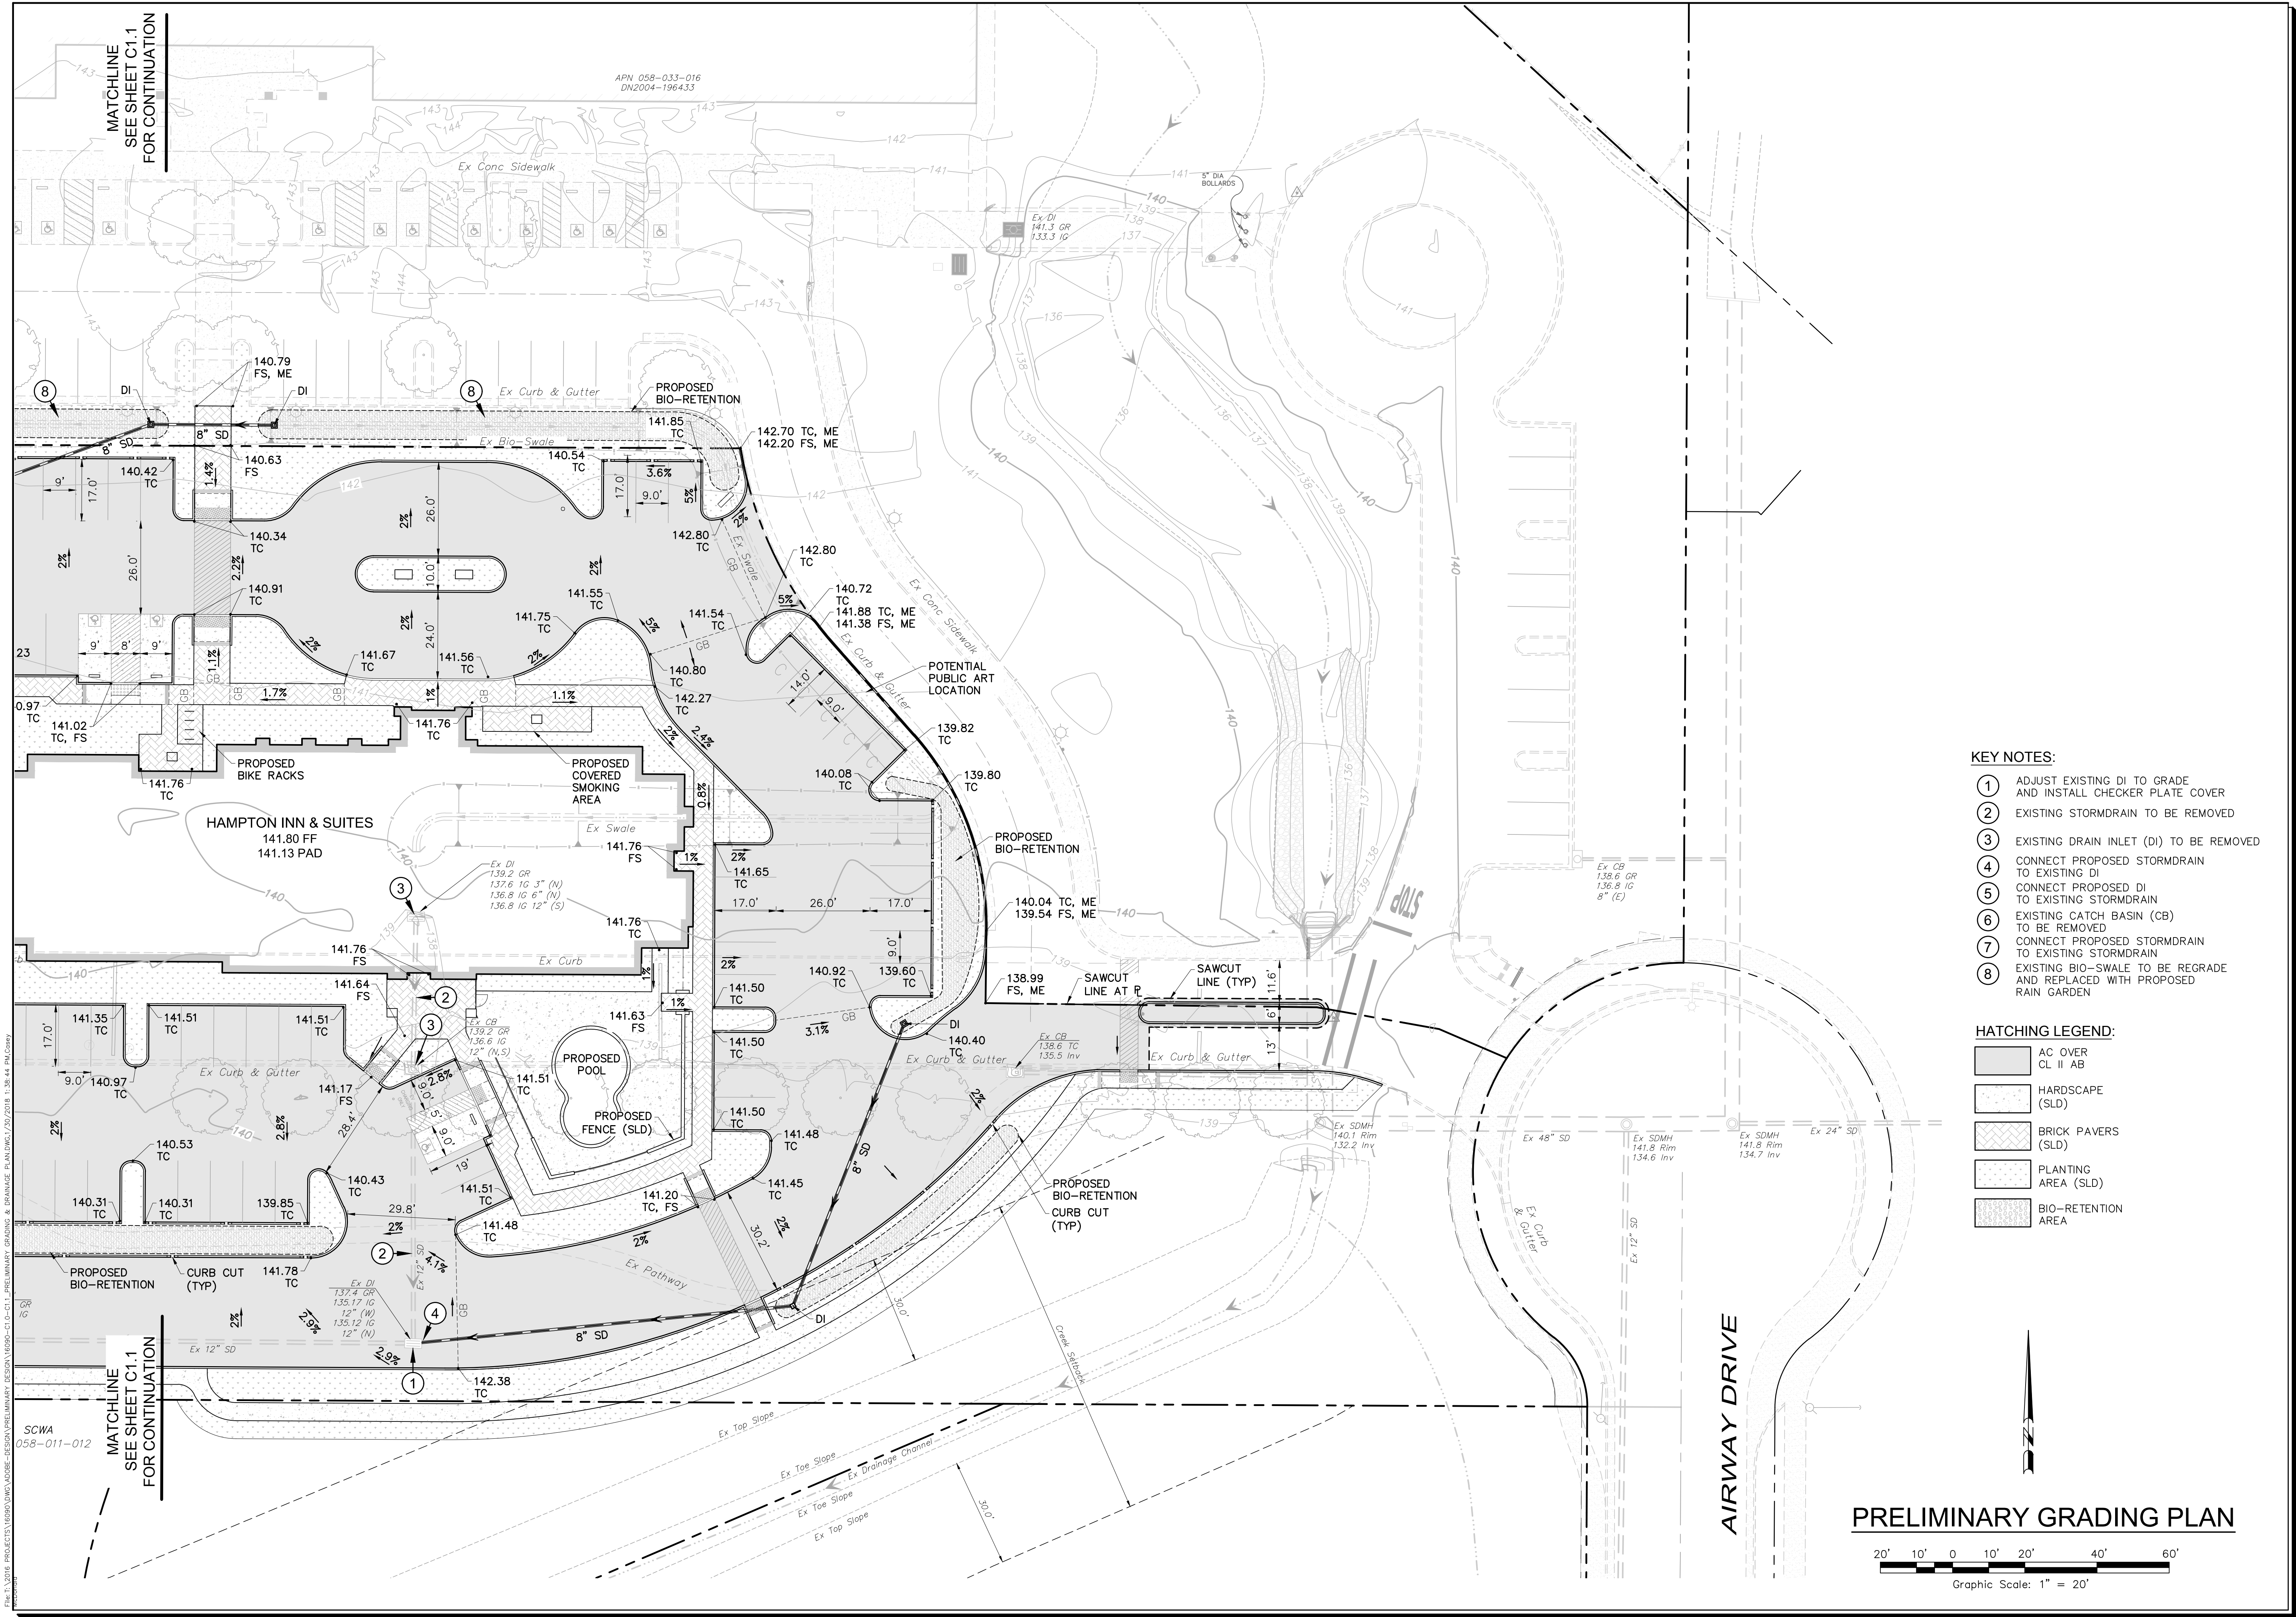

- KEY NOTES:**
- 1 ADJUST EXISTING DI TO GRADE AND INSTALL CHECKER PLATE COVER
 - 2 EXISTING STORMDRAIN TO BE REMOVED
 - 3 EXISTING DRAIN INLET (DI) TO BE REMOVED
 - 4 CONNECT PROPOSED STORMDRAIN TO EXISTING DI
 - 5 CONNECT PROPOSED DI TO EXISTING STORMDRAIN
 - 6 EXISTING CATCH BASIN (CB) TO BE REMOVED
 - 7 CONNECT PROPOSED STORMDRAIN TO EXISTING STORMDRAIN
 - 8 EXISTING BIO-SWALE TO BE REGRADE AND REPLACED WITH PROPOSED RAIN GARDEN


- HATCHING LEGEND:**
- AC OVER CL II AB
 - HARDSCAPE (SLD)
 - BRICK PAVERS (SLD)
 - PLANTING AREA (SLD)
 - BIO-RETENTION AREA

HAMPTON INN AND SUITES
PRELIMINARY GRADING PLAN

SCALE: AS NOTED
Date: January 05, 2018
Design by: CM
Drawn by: JEC, SC
Checked by: TJS


Sheet
C1.0
of 2 Sheets
Job 16090

adobe associates, inc.
civil engineering / land surveying / wastewater
1220 N. Dutton Ave., Santa Rosa, CA 95401
P: (707) 541-2300 F: (707) 541-2301
Website: www.adobeinc.com
"A Service You Can Count On!"

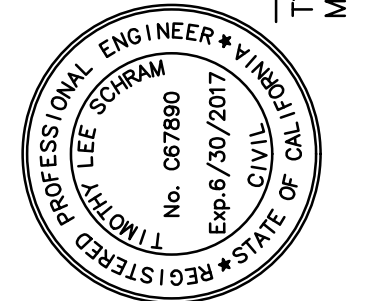

Revisions	Date	Description	Approved

FIG. 1. 2018 PROJECTS 16090 DWP/ADORE-DESIGN PRELIMINARY GRADING & DRAINAGE PLAN DWG 1/20/2018 1:38:47 PM Casey McGovern

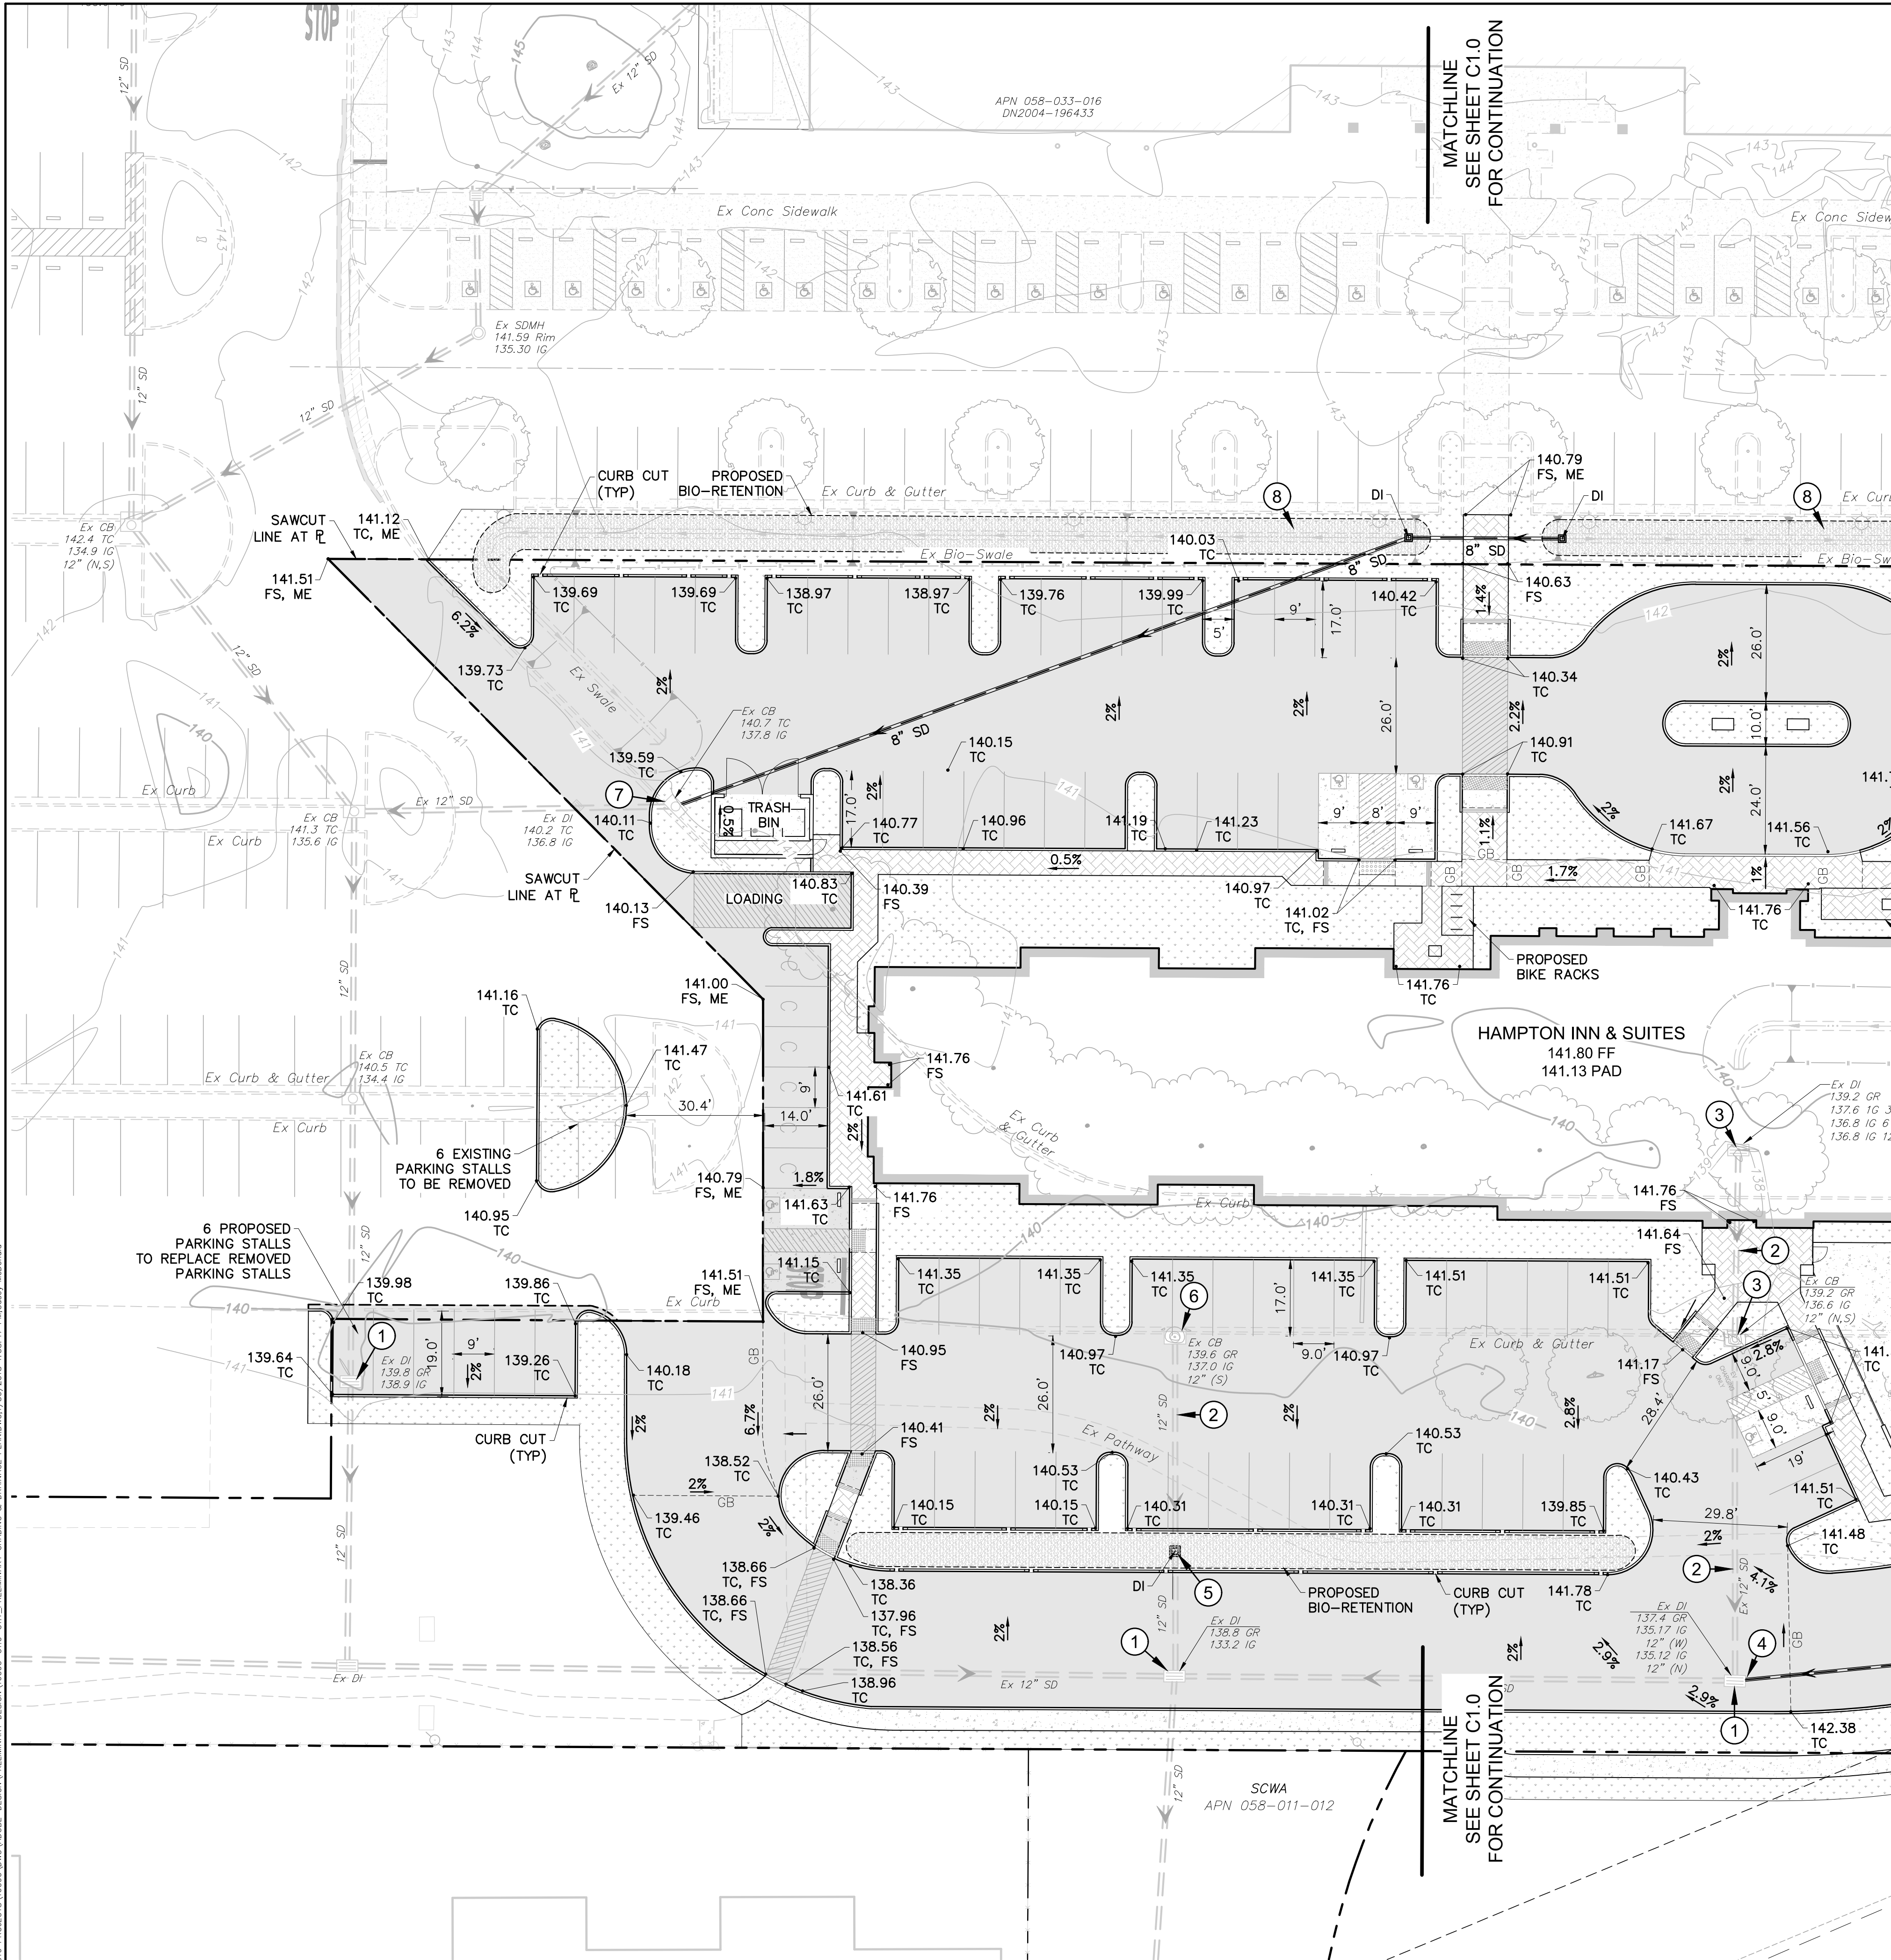


KEY NOTES:

- 1 ADJUST EXISTING DI TO GRADE AND INSTALL CHECKER PLATE COVER
- 2 EXISTING STORMDRAIN TO BE REMOVED
- 3 EXISTING DRAIN INLET (DI) TO BE REMOVED
- 4 CONNECT PROPOSED STORMDRAIN TO EXISTING DI
- 5 CONNECT PROPOSED DI TO EXISTING STORMDRAIN
- 6 EXISTING CATCH BASIN (CB) TO BE REMOVED
- 7 CONNECT PROPOSED STORMDRAIN TO EXISTING STORMDRAIN
- 8 EXISTING BIO-SWALE TO BE REGRADE AND REPLACED WITH PROPOSED RAIN GARDEN

HATCHING LEGEND:

- AC OVER CL II AB
- HARDSCAPE (SLD)
- BRICK PAVERS (SLD)
- PLANTING AREA (SLD)
- BIO-RETENTION AREA

PRELIMINARY GRADING PLAN

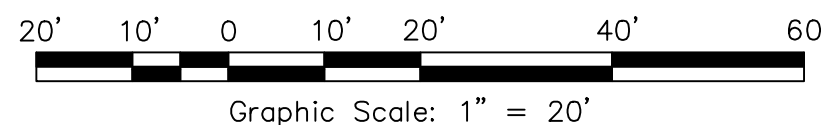


HAMPTON INN AND SUITES
PRELIMINARY GRADING PLAN

SCALE: AS NOTED
Date: January 05, 2018
Design by: CM
Drawn by: JEC, SC
Checked by: TJS

Sheet
C1.1
of 2 Sheets
Job 16090

Timothy L. Schram, RCE 67890
My license expires 6/30/2017

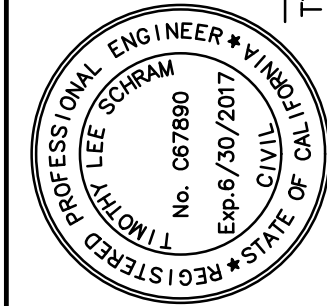

adobe associates, inc.
civil engineering / land surveying / wastewater
1220 N. Dutton Ave., Santa Rosa, CA 95401
P: (707) 541-2300 F: (707) 541-2301
Website: www.adobeinc.com
"A Service You Can Count On!"

Revisions	No.	Date	Description	Approved