

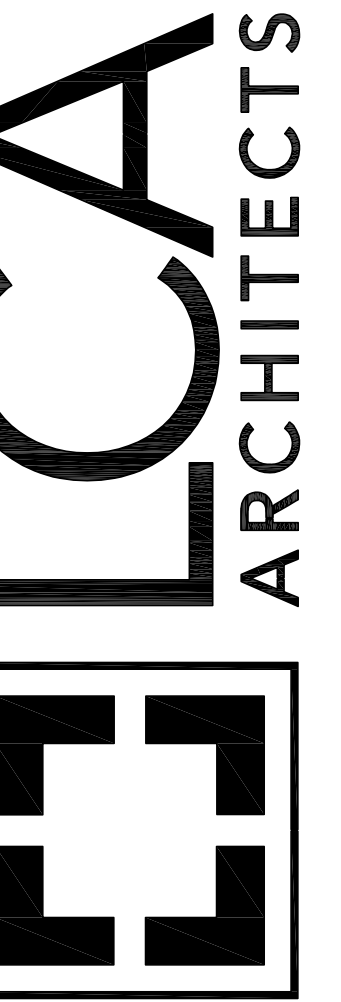


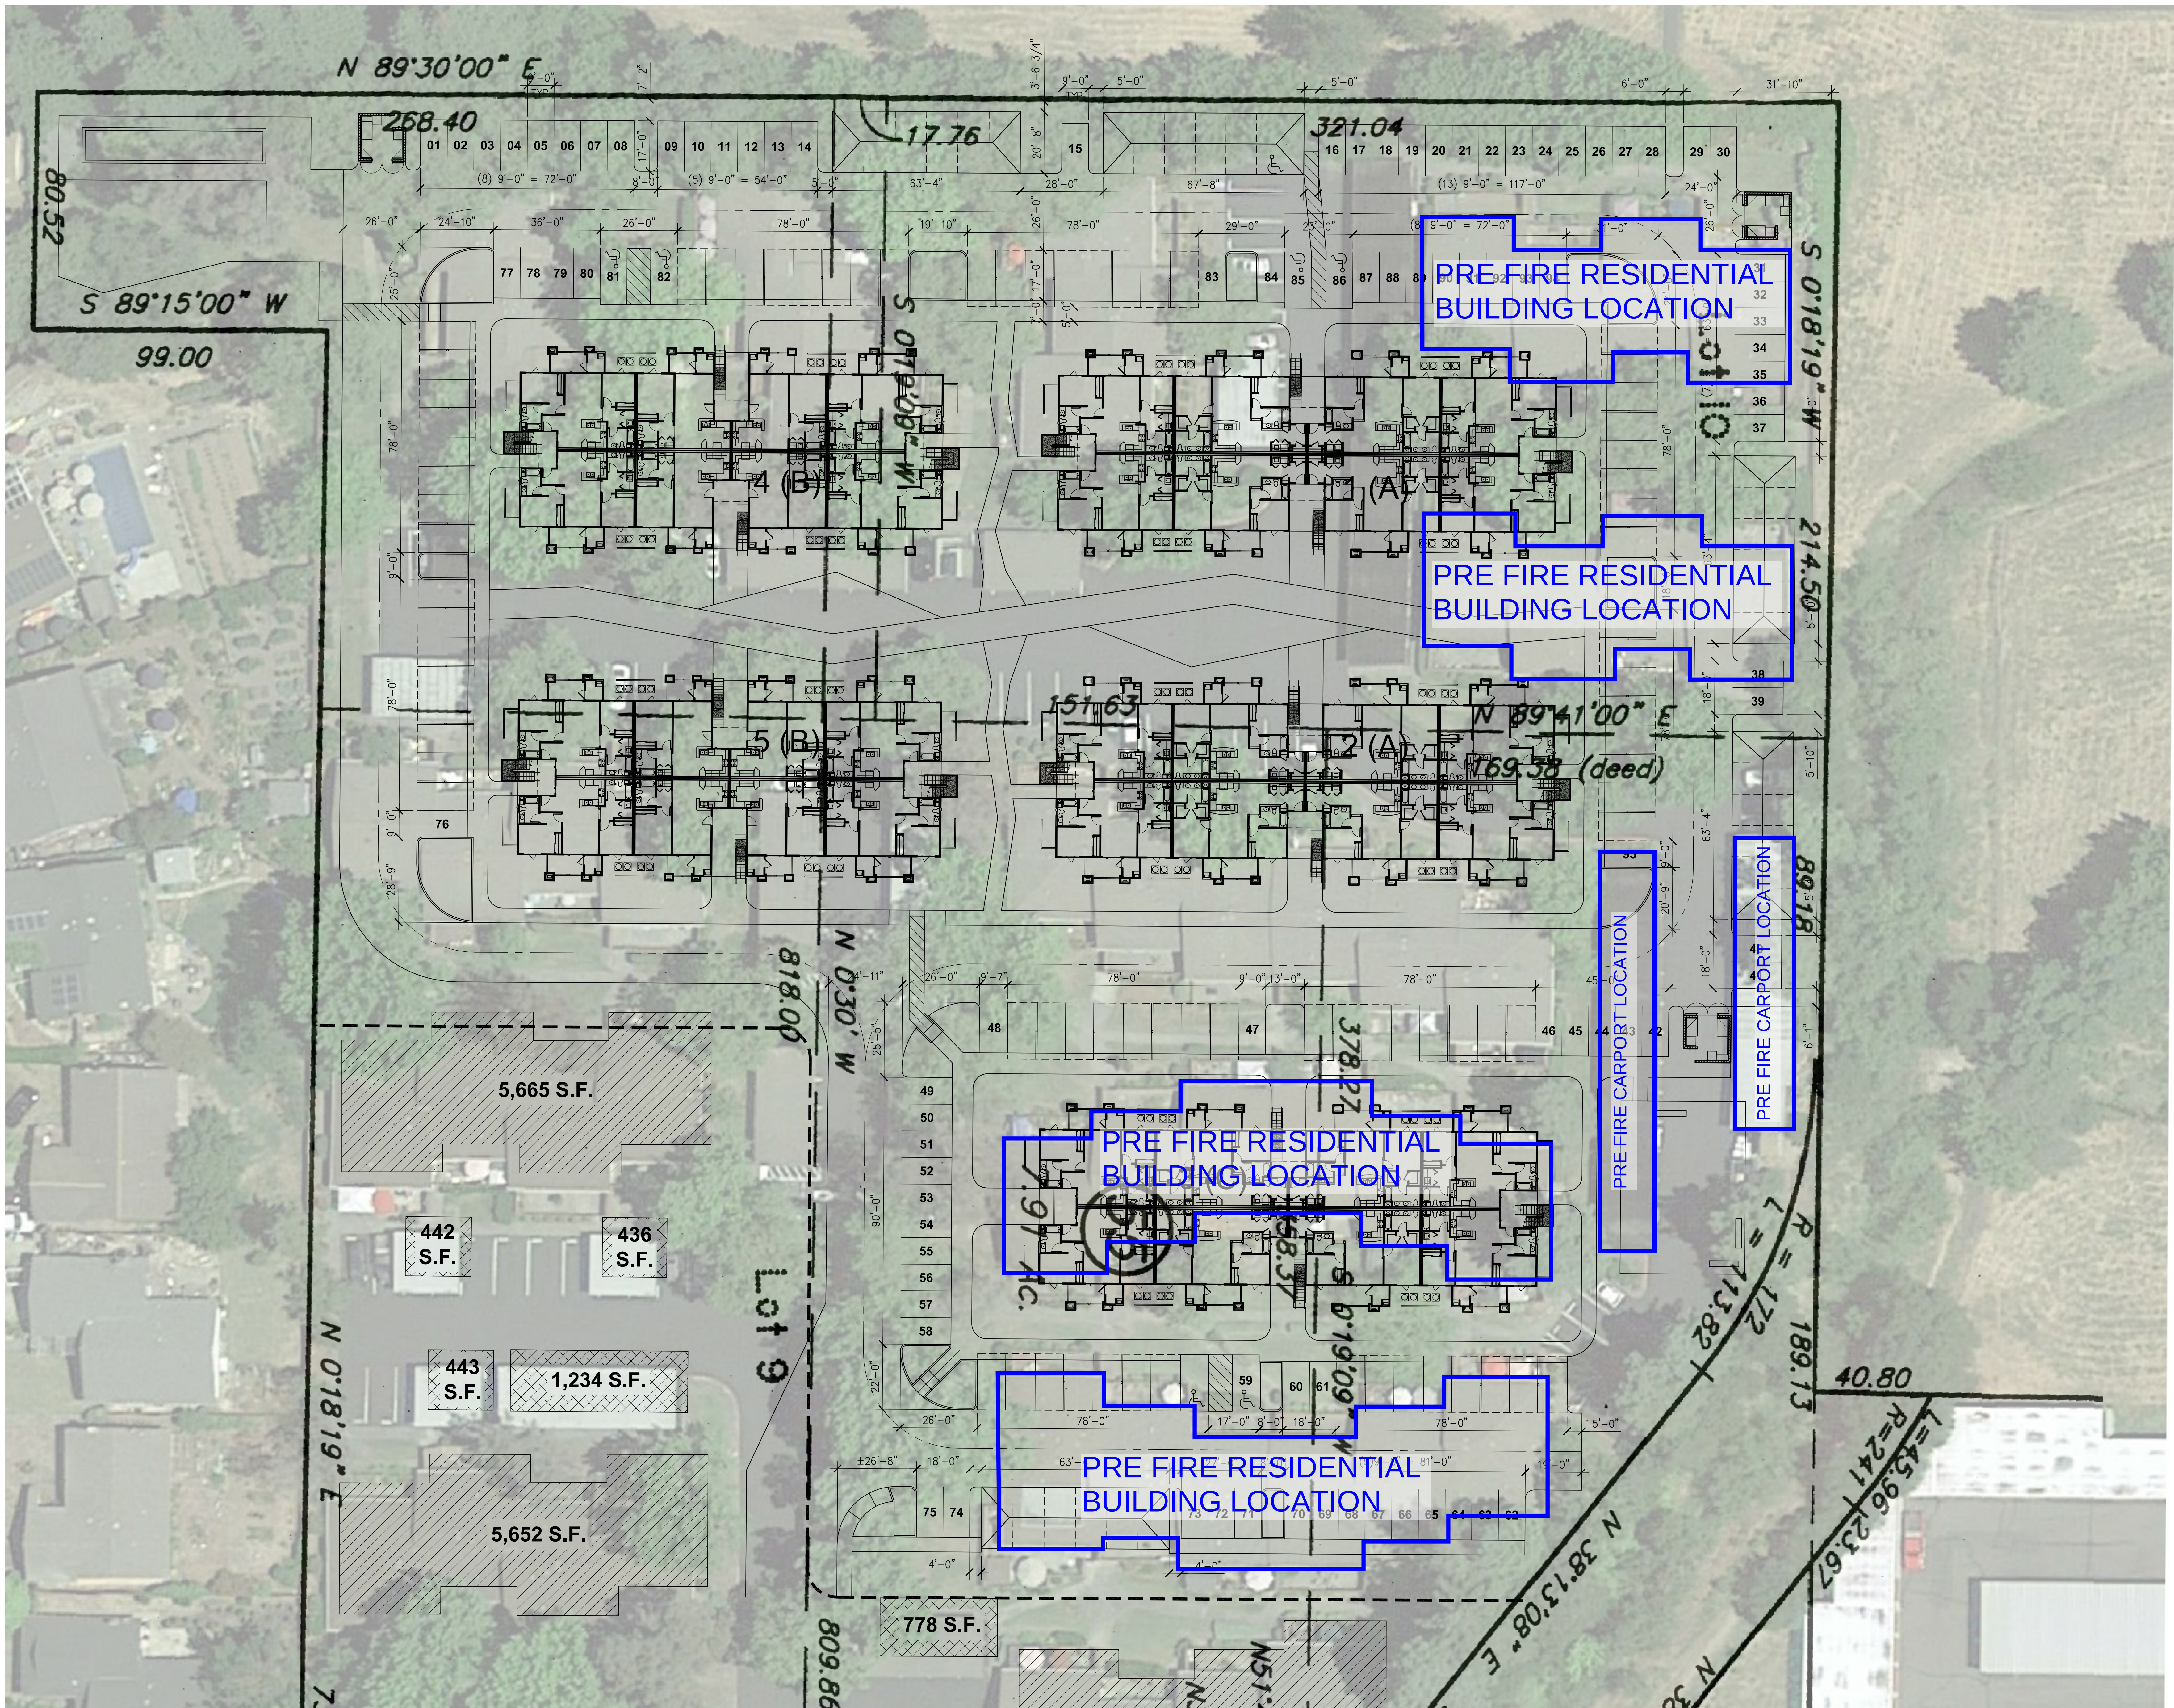

WWW.LCA-ARCHITECTS.COM
CARL E. CAMPOS
DAVID BOSSAD
PETER STACKPOLE
590 YGNACIO VALLEY ROAD, SUITE 510
WALNUT CREEK, CALIFORNIA 94596
(925) 944-1626
1970 BROADWAY, SUITE 800
OAKLAND, CALIFORNIA 94612
(510) 272-1060

HOPPER LANE APARTMENTS SANTA ROSA, CA

PROGRESS SET
11/02/2018

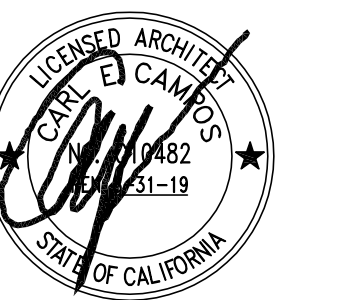

LCA ARCHITECTS
RESTRICTED ARCHITECTURAL DRAWINGS
THE INFORMATION, PLANS, DESIGNS, NOTES AND
ARRANGEMENTS SHOWN ON THIS DRAWING ARE
CONFIDENTIAL AND MAY NOT BE REPRODUCED
IN WHOLE OR IN PART WITHOUT THE EXPRESSED
WRITTEN PERMISSION OF LCA ARCHITECTS.
DRAWINGS NOTED AS PRELIMINARY, SCHEMATIC,
AND/OR CONCEPT CONTAIN INFORMATION THAT
IS CONFIDENTIAL AND SUBJECT TO VERIFICATION
AND/OR CHANGE. THE ARCHITECT MAKES NO CLAIM
FOR ACCURACY OF CONCEPTUAL INFORMATION
OR OF INFORMATION SUPPLIED BY OTHERS.

REFERENCE
ARCHITECTURAL
SITE PLAN

SCALE: AS NOTED
DATE: 11/02/2018

REVISIONS:

PROJECT NO. 18003

SHEET OF