


6/22/2018 10:27:28 AM

FLOOR PLAN

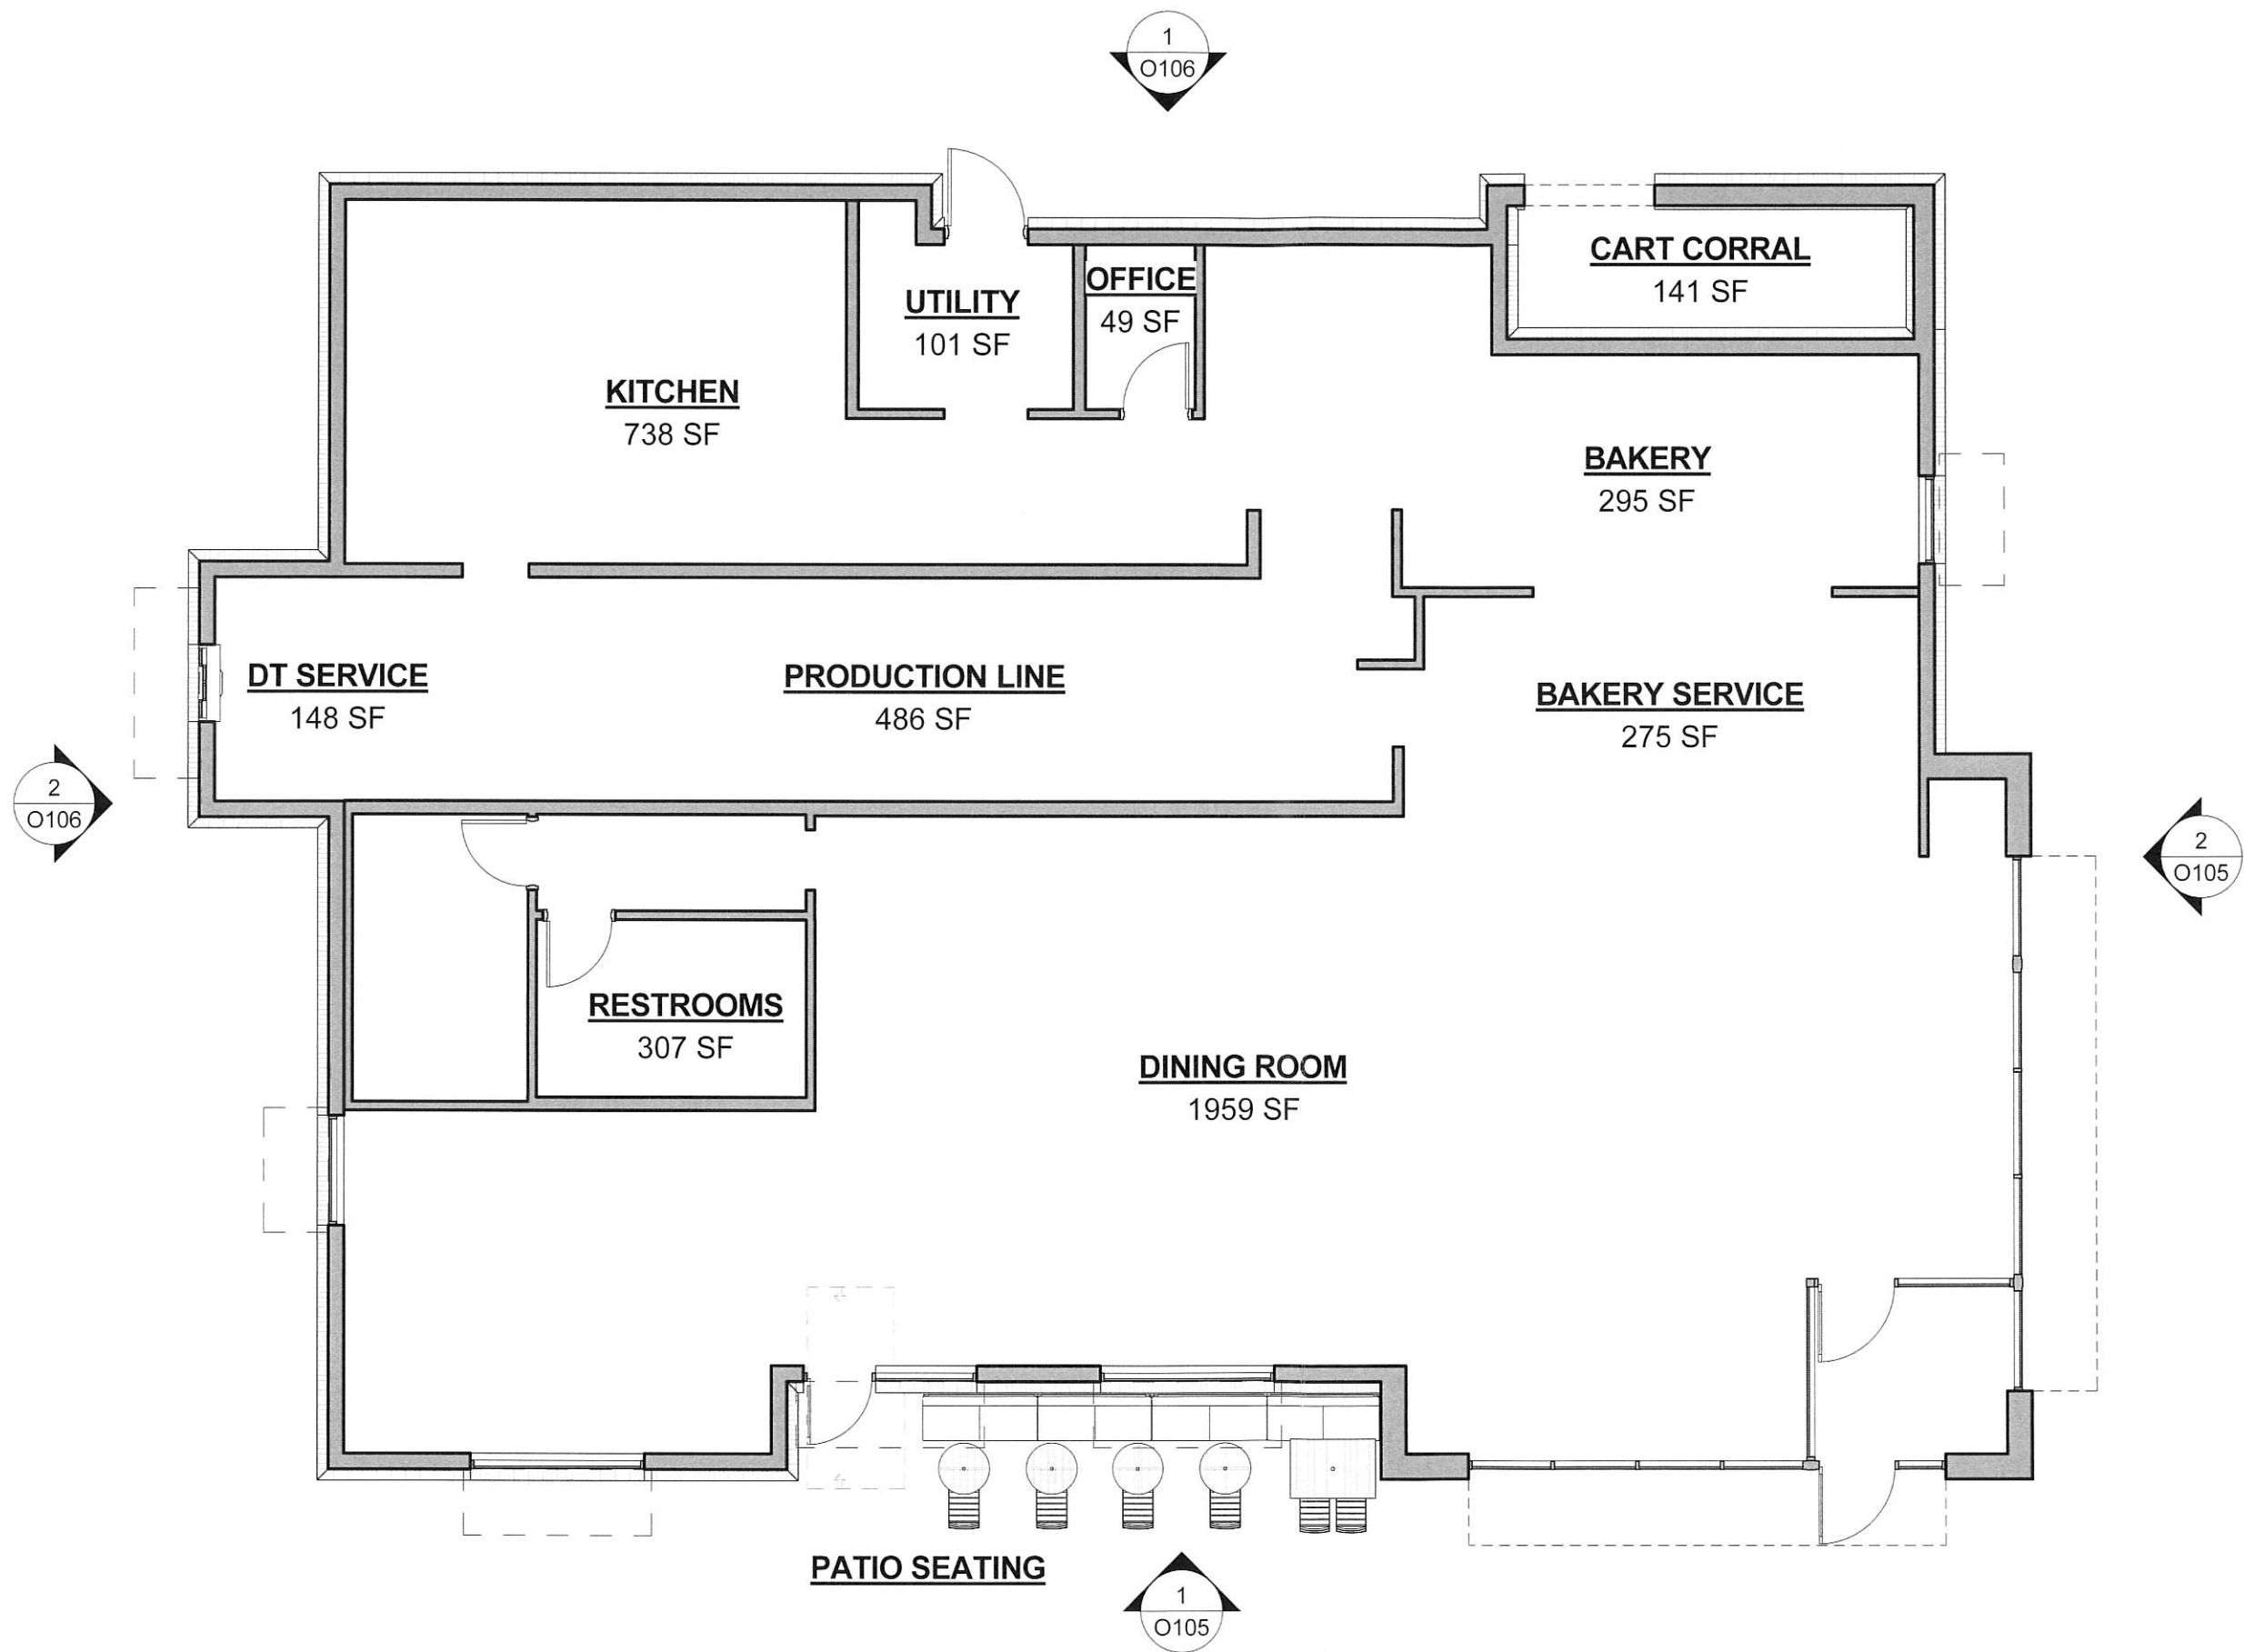


Bakery-Cafe:

#

PLANNING/ZONING SUBMITTAL

Bakery Cafe #

885 HOPPER AVE.
SANTA ROSA, CA 95403

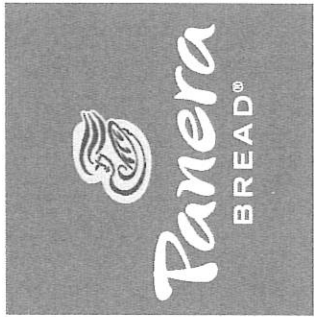

No.	Description	Date

FLOOR PLAN

Project Number: 17140
Sheet Number: 0103
Drawn By: DAW
Issue Date: 07.01.2018
DPM: DM: CPM: