

#

PLANNING/ZONING SUBMITTAL

Bakery Cafe #

885 HOPPER AVE.
SANTA ROSA, CA 95403



EXTERIOR ELEVATIONS

Project Number: 18151 Sheet Number:

18151

Drawn By:

DAW

Issue Date:


07.01.2018

DPM:


DM:

CPM:

0105

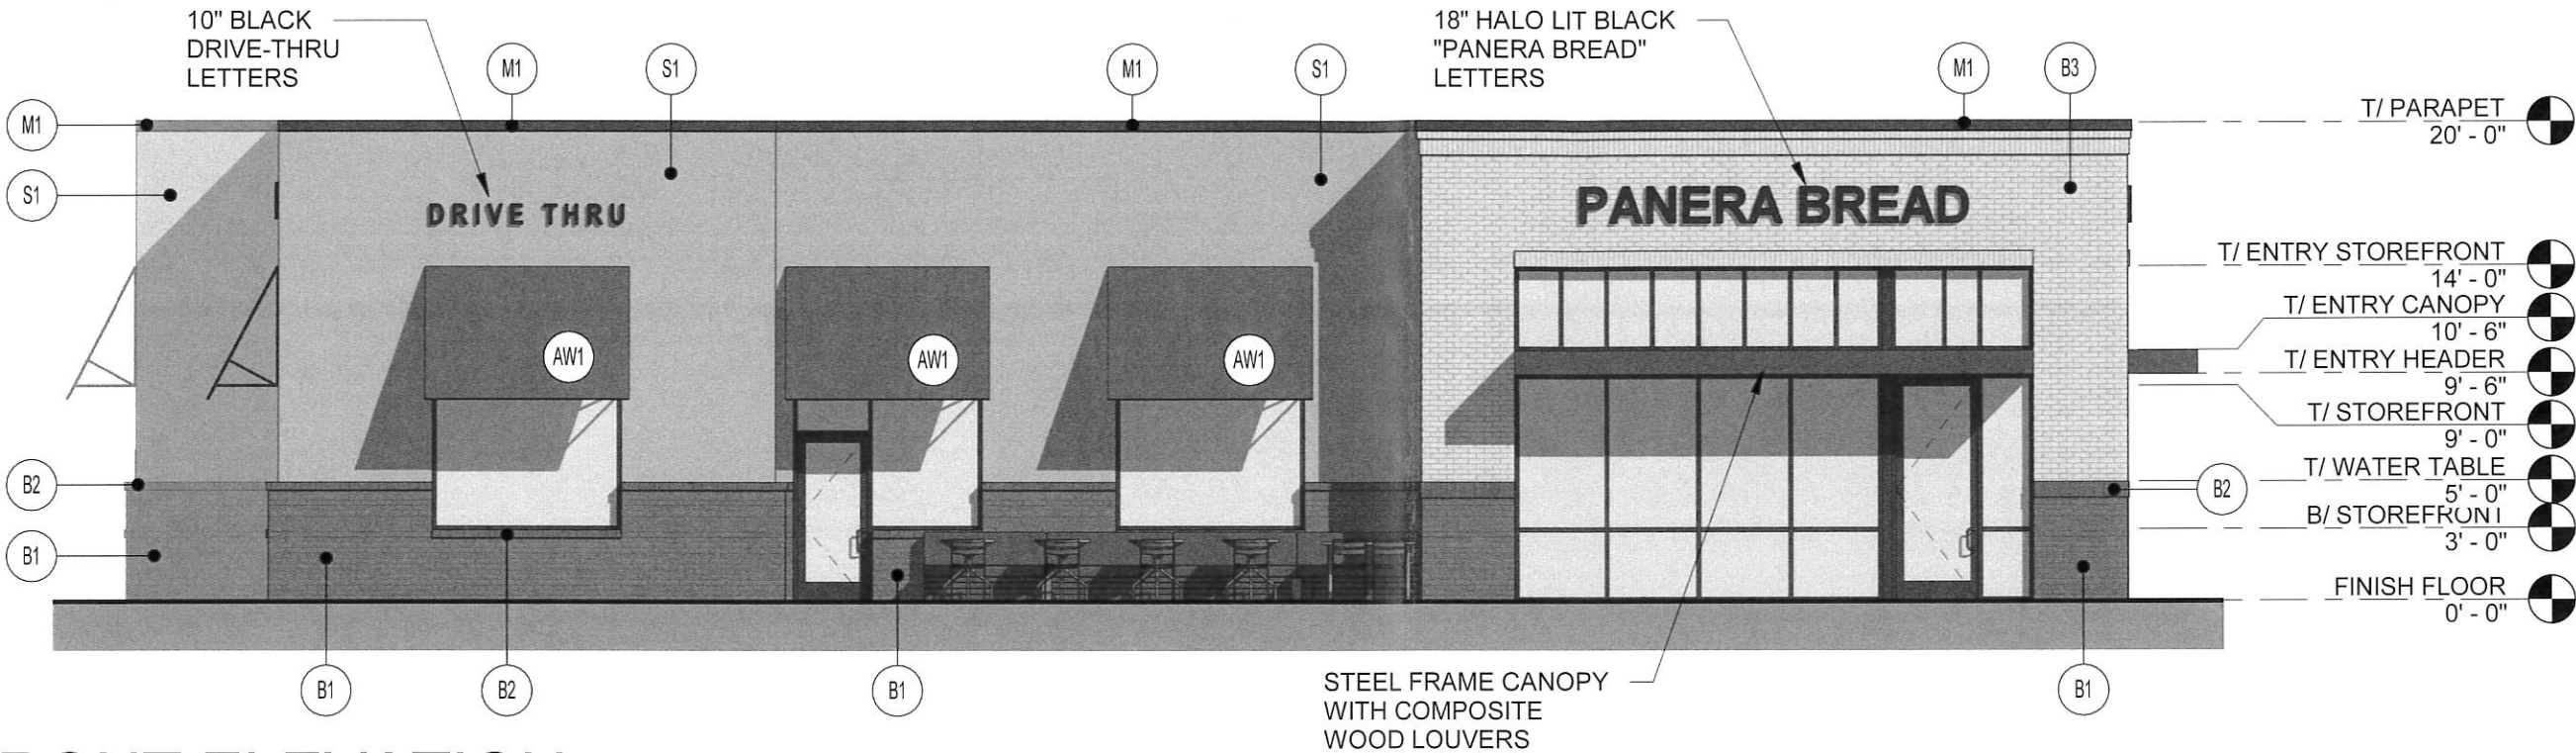


FRONT ELEVATION

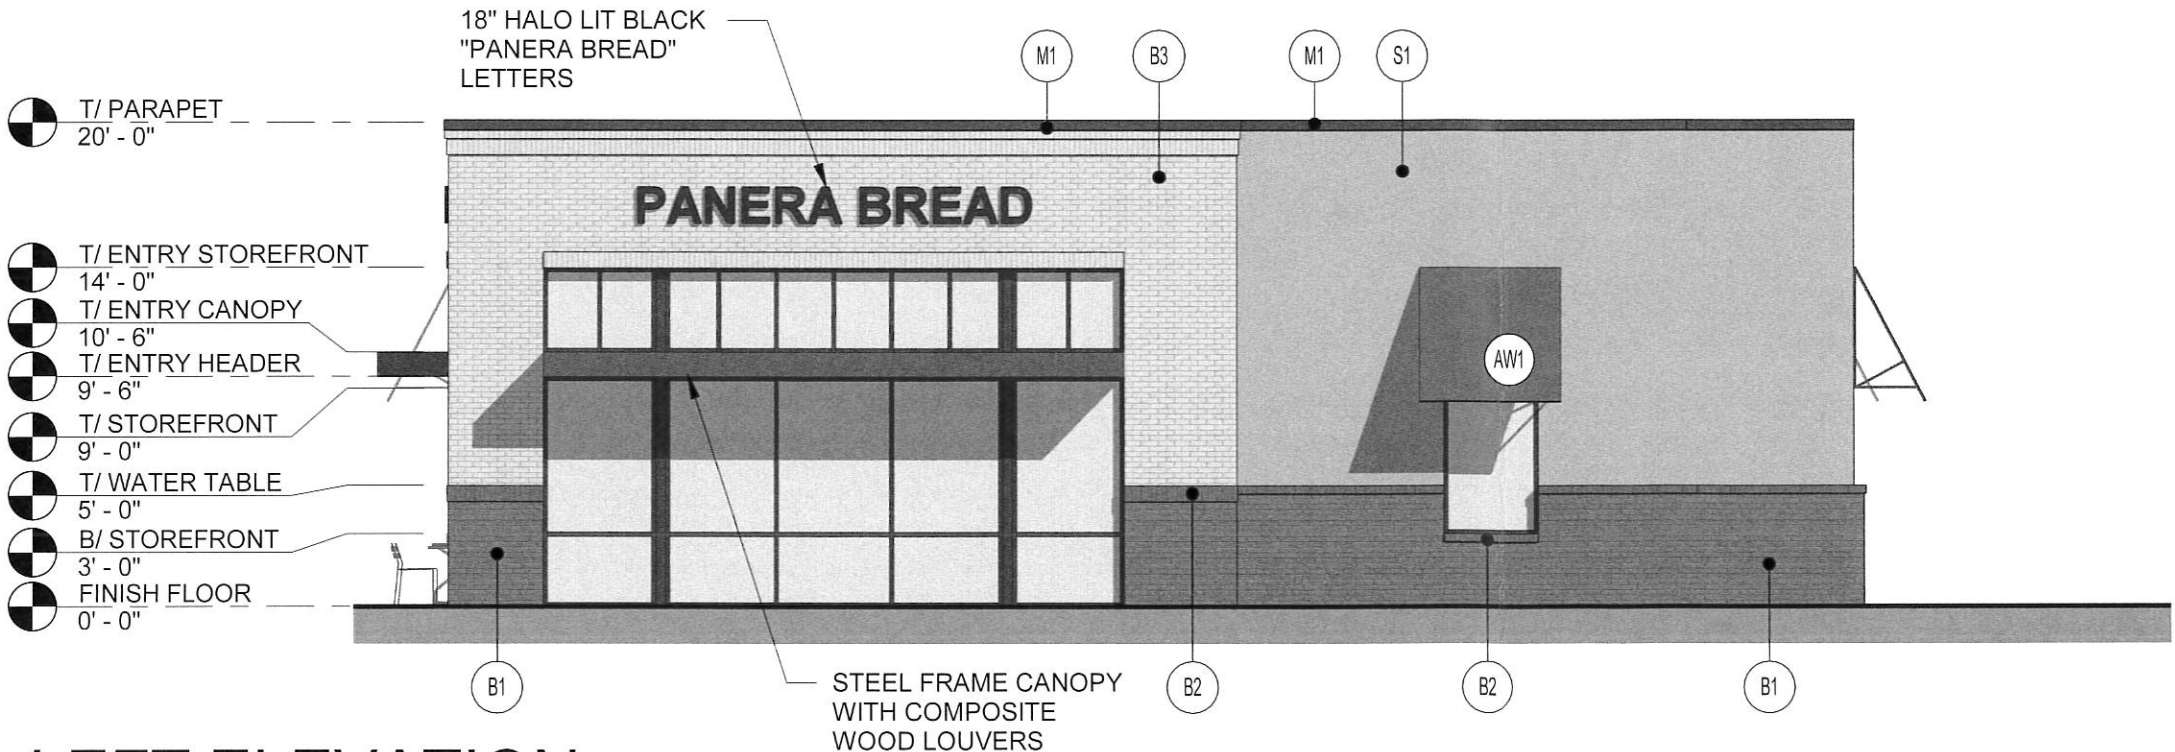


LEFT ELEVATION

MARK	DESCRIPTION
AWNING	
AW1	AWNING FABRIC: SUNBRELLA, COLOR "SILICA SESAME"
BRICK	
B1	BRICK, MODULAR: WAINSCOT; GLEN GERY, PAINT BENJAMIN MOORE #HC-125 "CUSHING GREEN"
B2	BRICK, ROWLOCK: WATER TABLE; GLEN GERY, PAINT BENJAMIN MOORE #HC-166, "KENDALL CHARCOAL"
B3	BRICK, MODULAR: ENTRY FIELD COLOR; GLEN GERY, COLOR W-804, "ASPEN WHITE"
EIFS	
S1	EIFS, FIELD COLOR; PAINT BENJAMIN MOORE #861, "SHALE"
METAL	
M1	PREFINISHED ANODIZED ALUMINUM, DARK BRONZE

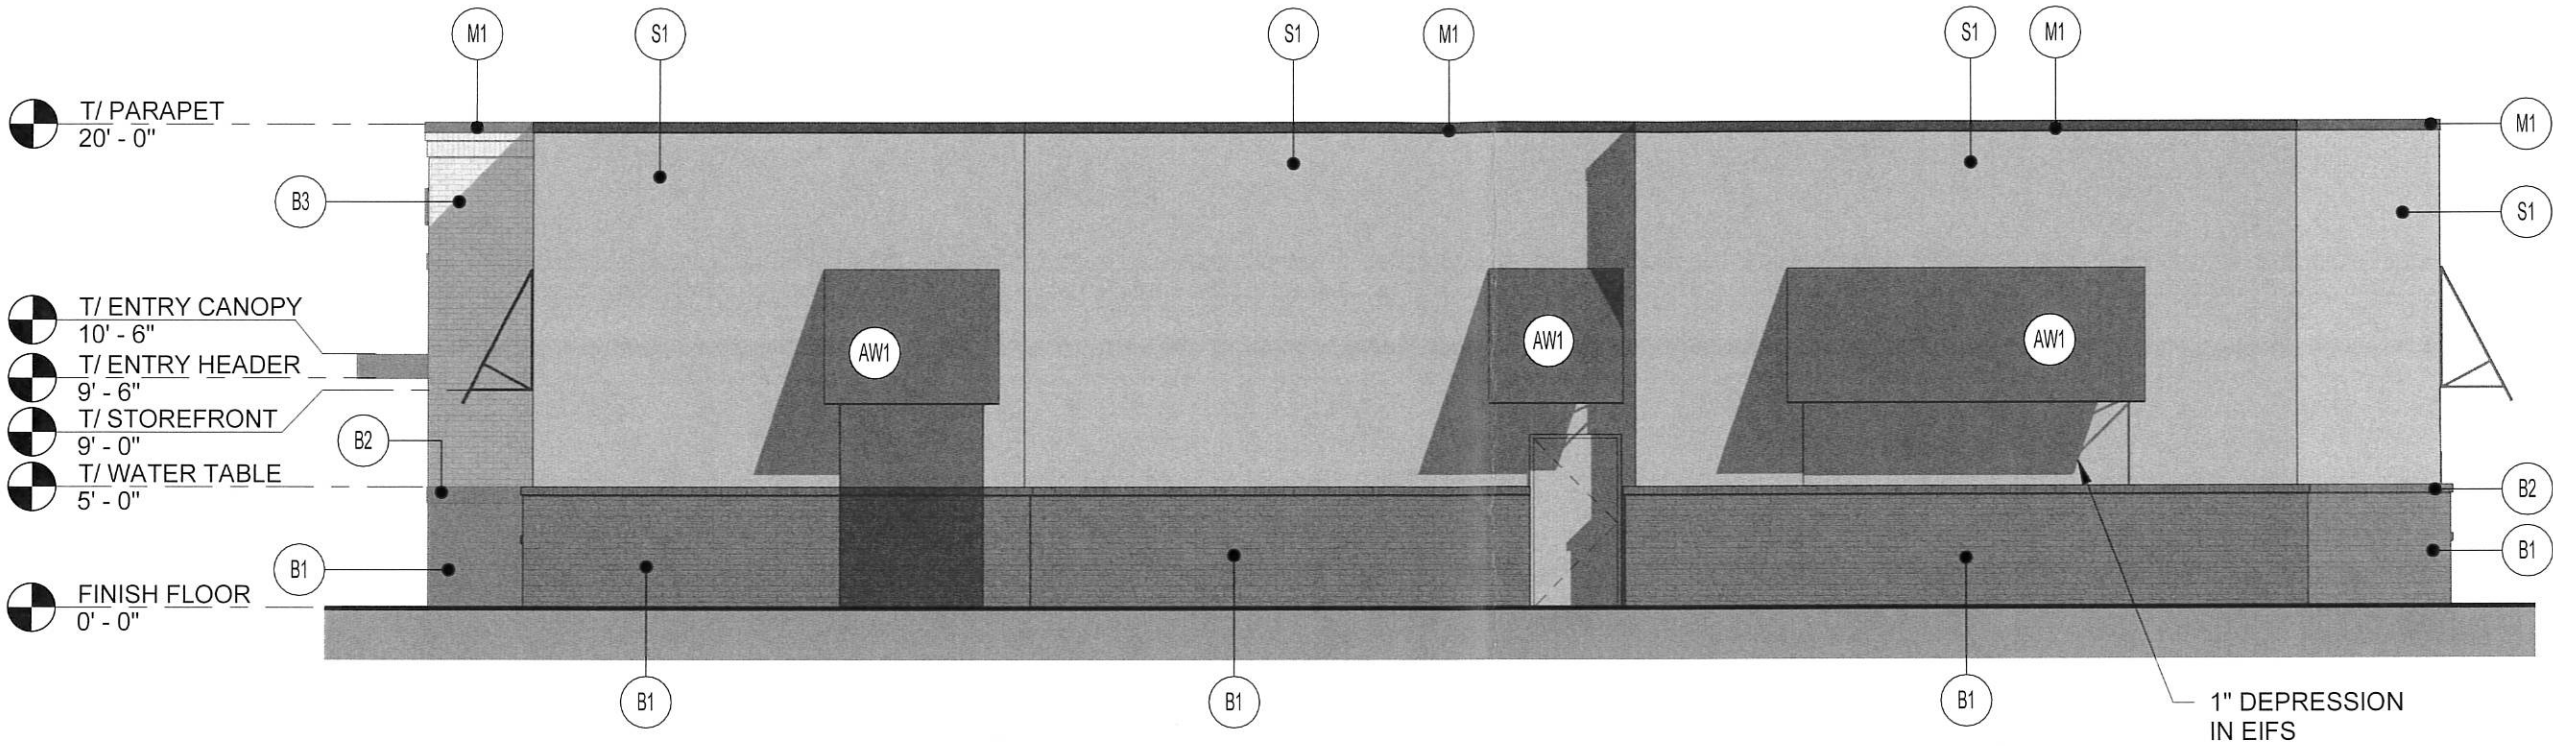

REAR ELEVATION

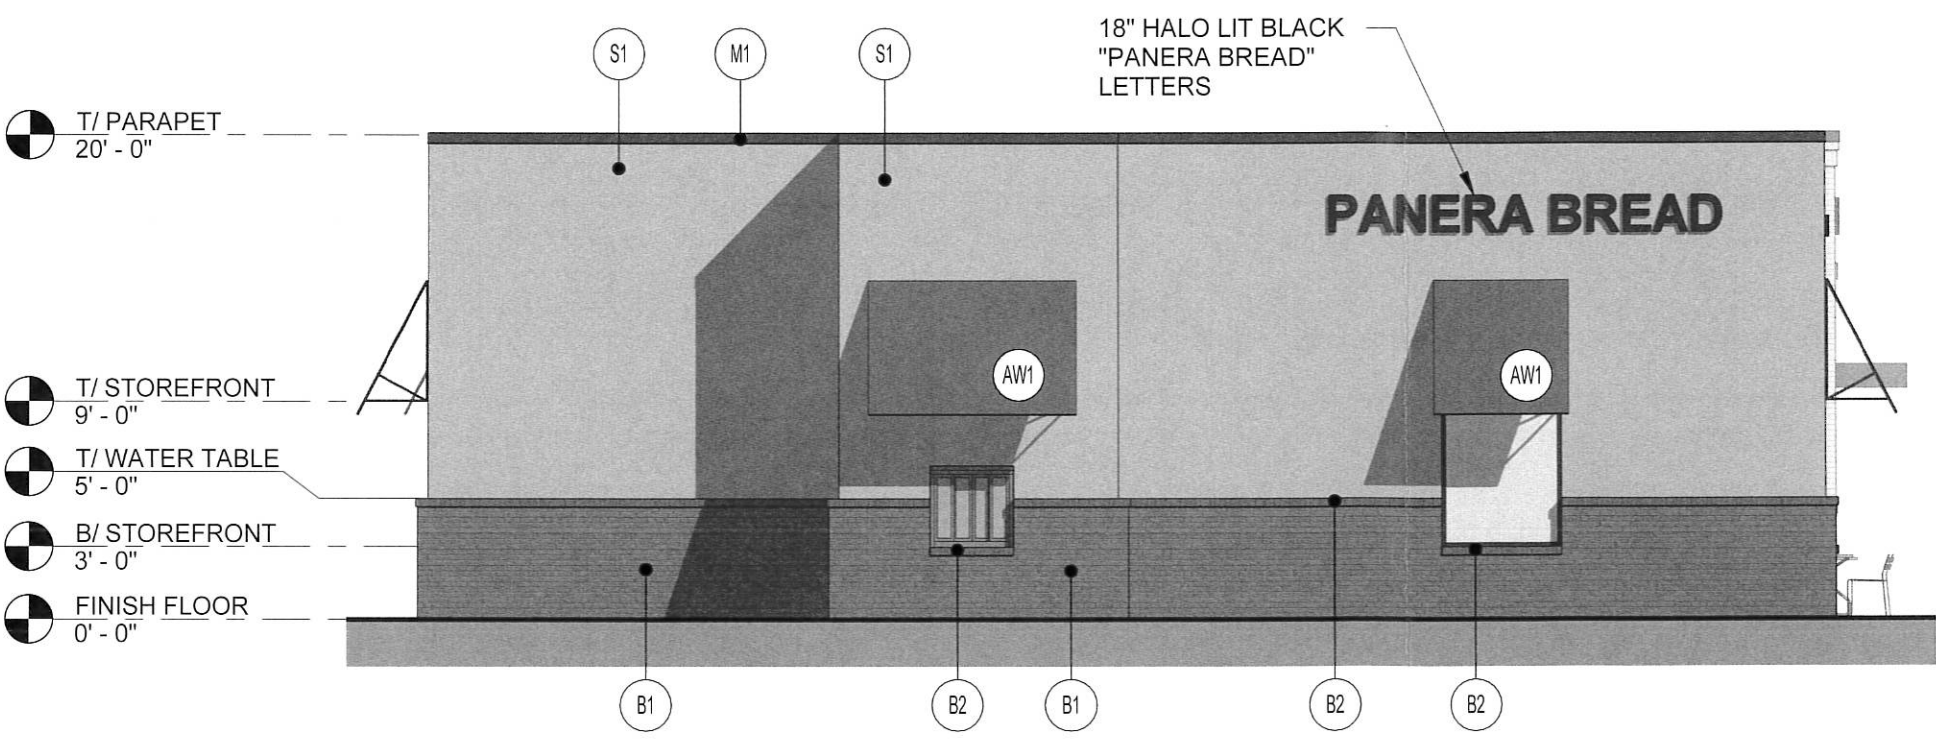

RIGHT ELEVATION

MARK	DESCRIPTION
AWNING	
AW1	AWNING FABRIC: SUNBRELLA, COLOR "SILICA SESAME"
BRICK	
B1	BRICK, MODULAR: WAINSCOT; GLEN GERY, PAINT BENJAMIN MOORE #HC-125 "CUSHING GREEN"
B2	BRICK, ROWLOCK: WATER TABLE; GLEN GERY, PAINT BENJAMIN MOORE #HC-166, "KENDALL CHARCOAL"
B3	BRICK, MODULAR: ENTRY FIELD COLOR; GLEN GERY, COLOR W-804, "ASPEN WHITE"
EIFS	
S1	EIFS, FIELD COLOR; PAINT BENJAMIN MOORE #861, "SHALE"
METAL	
M1	PREFINISHED ANODIZED ALUMINUM, DARK BRONZE


Bakery-Cafe:

#

PLANNING/ZONING SUBMITTAL

Bakery Cafe #

885 HOPPER AVE.
SANTA ROSA, CA 95403

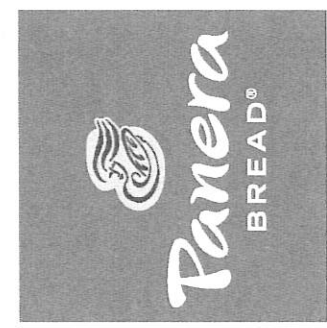

No.	Description	Date

EXTERIOR ELEVATIONS

Project Number: 18151 Sheet Number: 0106

Drawn By: DAW

Issue Date: 07.01.2018

DPM: DM: CPM: