


BKIND CANNABIS RETAIL OUTLET

BKIND INC.

**1128 SONOMA AVE
SANTA ROSA, CA 95405**

Project Status

VICINITY MAP

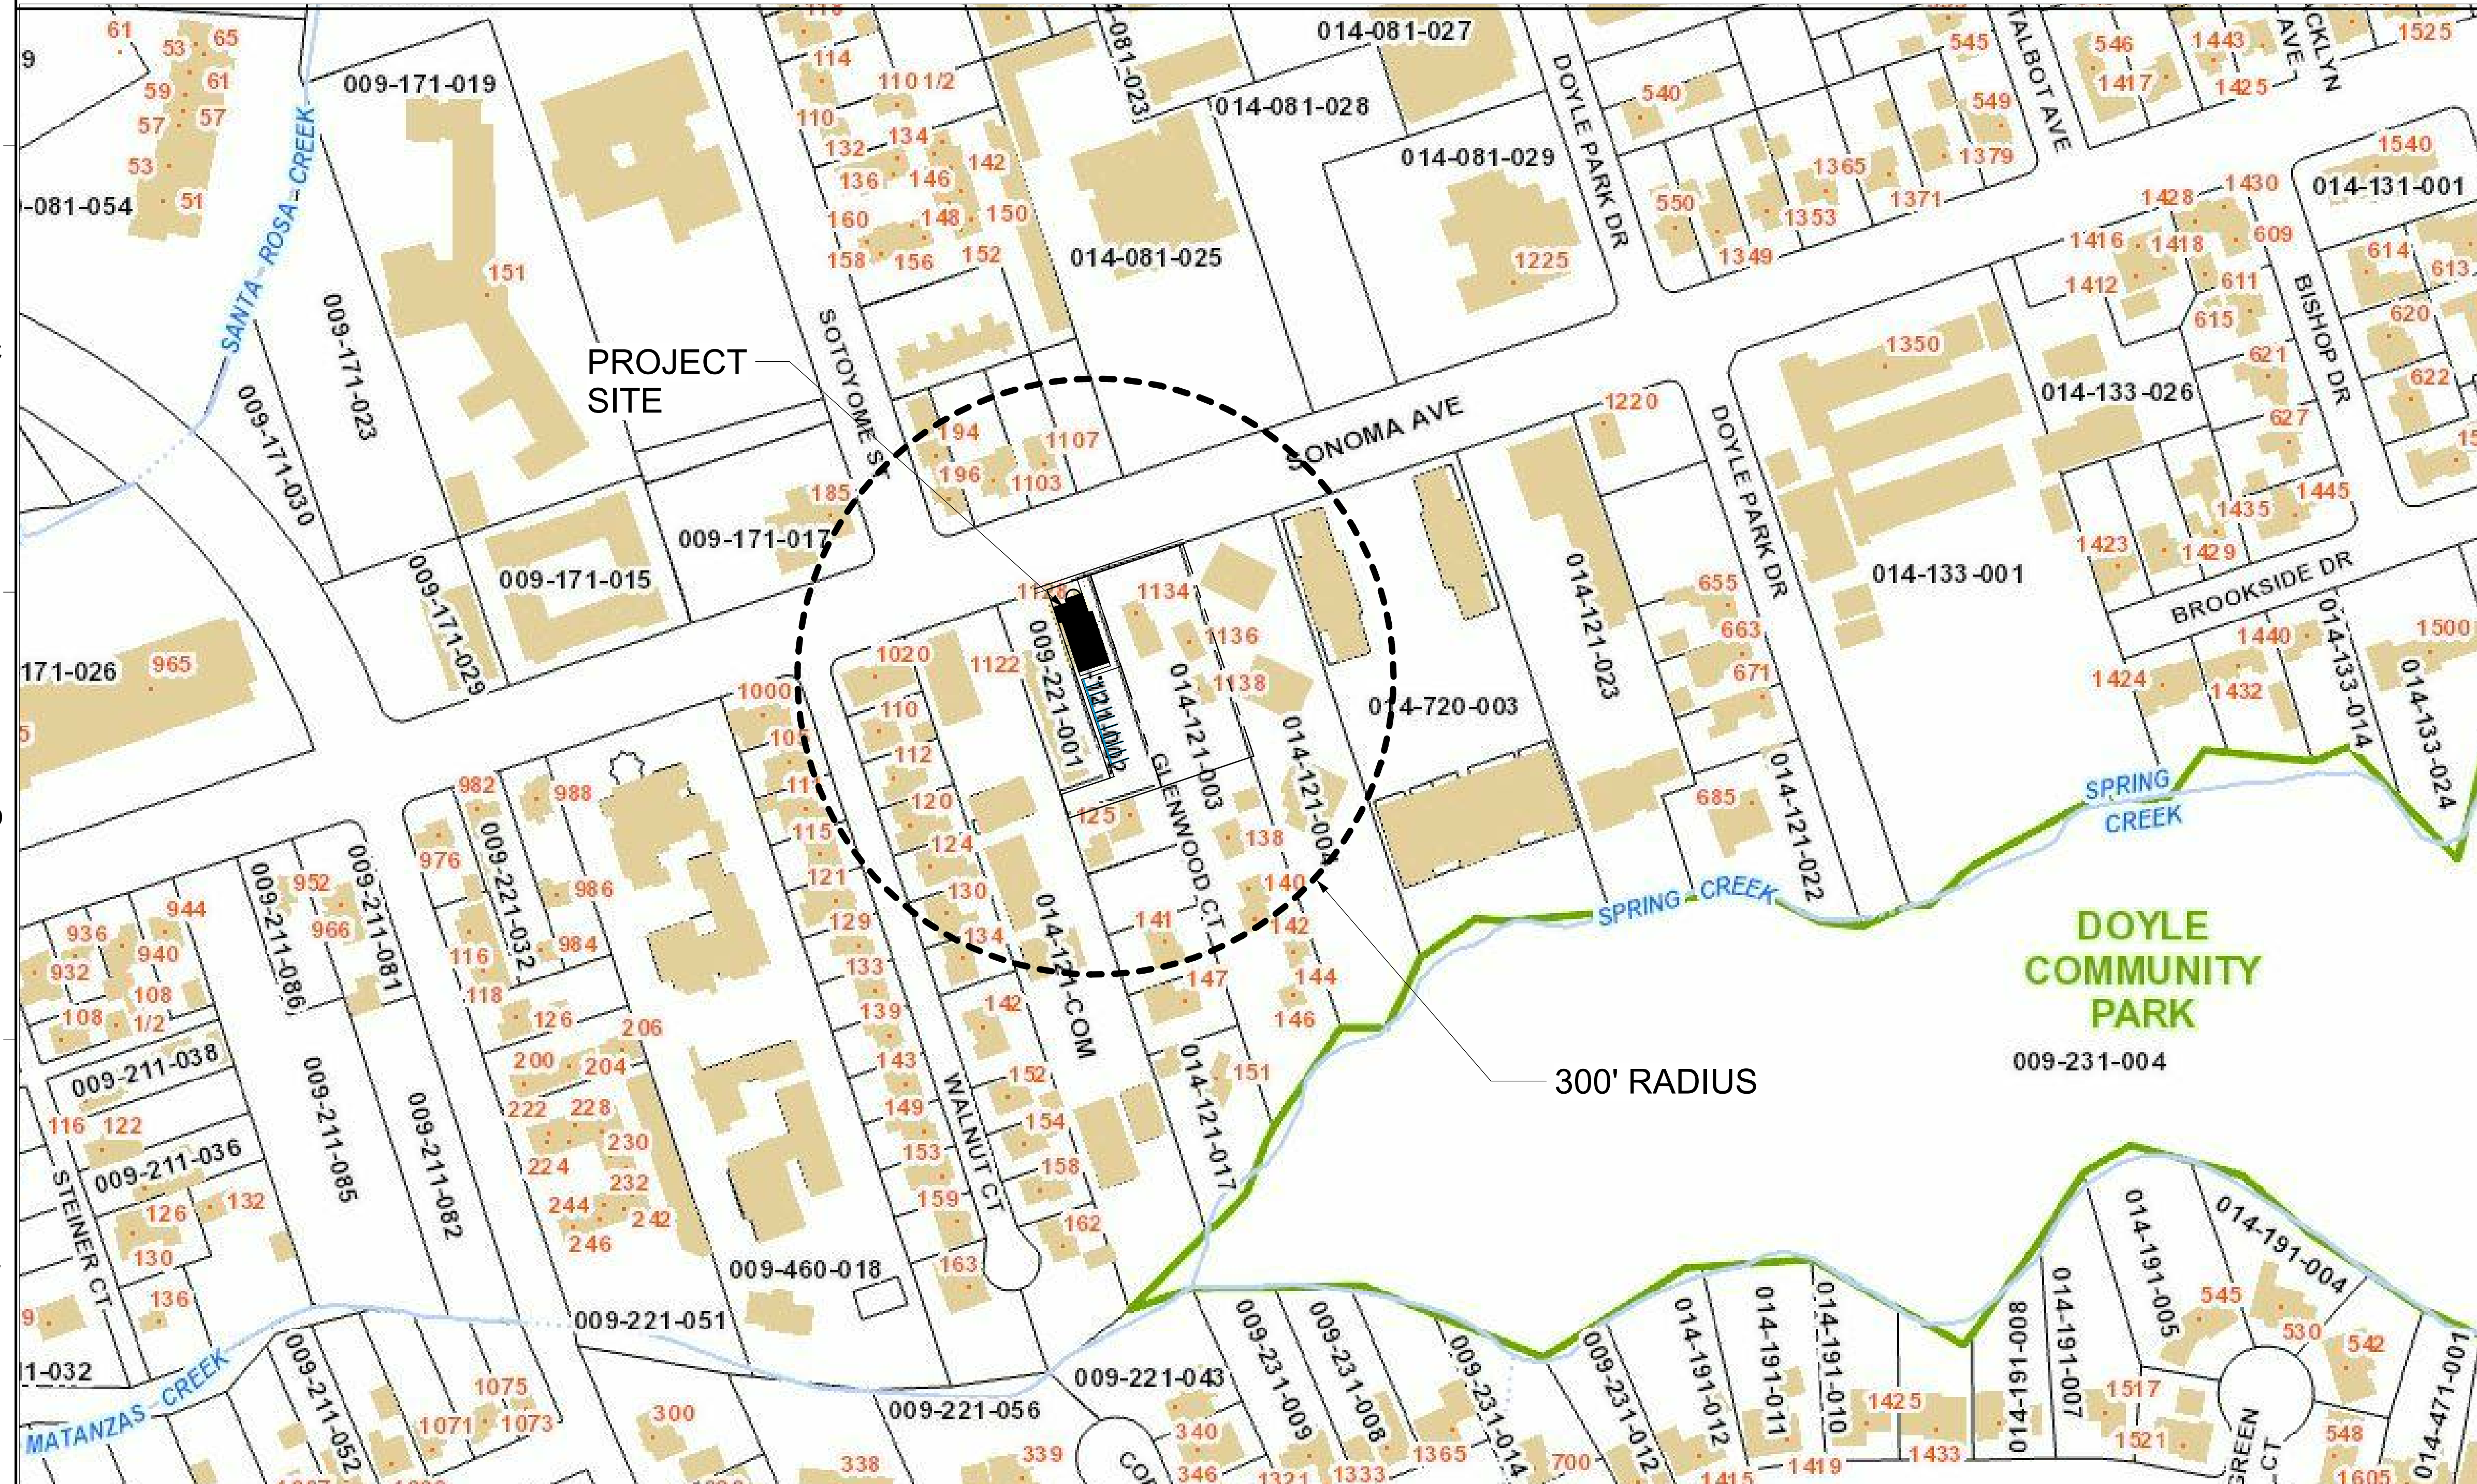

DRAWING INDEX

ARCHITECTURAL

A001	COVERSHEET
A101	SITE PLAN
A201	DEMOLITION FLOOR PLAN
A202	NEW FLOOR PLAN

PROJECT TEAM

OWNER

DOUGLAS CORTINA
BKIND INC.
3053 FILLMORE ST.
PMB 251
SAN FRANCISCO, CA94123

ARCHITECT

CHARLES L. BEAVERS, AIA
BROKAW DESIGN
P.O. BOX 3103
ROHNERT PARK, CA 94927
(415) 860-5043

PROJECT DATA

TOTAL AREA: 2314 SF
NUMBER OF STORIES: 1
OCCUPANCY: B
CONSTRUCTION TYPE: TYPE V-B
SPRINKLERED: NO

APPLICABLE CODES

2016 CALIFORNIA BUILDING CODE, VOLUMES 1 AND 2 (CBC)
2016 CALIFORNIA RESIDENTIAL CODE (CRC)
2016 CALIFORNIA ELECTRICAL CODE (CEC)
2016 CALIFORNIA PLUMBING CODE (CPC)
2016 CALIFORNIA MECHANICAL CODE (CMC)
2016 CALIFORNIA GREEN BUILDING STANDARDS CODE (CGBSC)
2016 CALIFORNIA ENERGY CODE SUPPLEMENT (CEnc)

REVISION SCHEDULE

[illegible]

SEAL:

CONSULTANT:

BrokawDesign

P.O. BOX 3103
ROHNERT PARK, CA 94927
WWW.BROKAWDESIGN.COM

PROJECT:

BKIND CANNABIS
RETAIL OUTLET


1128 SONOMA AVE
SANTA ROSA, CA
95405

SHEET NAME:

COVERSHEET

ISSUE DATE:	4/4/18
PREPARATION AND REVIEW	
DRAWN BY:	Author
DESIGNER:	Designer
PROJ MGR:	
PEER REVIEW:	Checker
SHEET NUMBER:	

A001

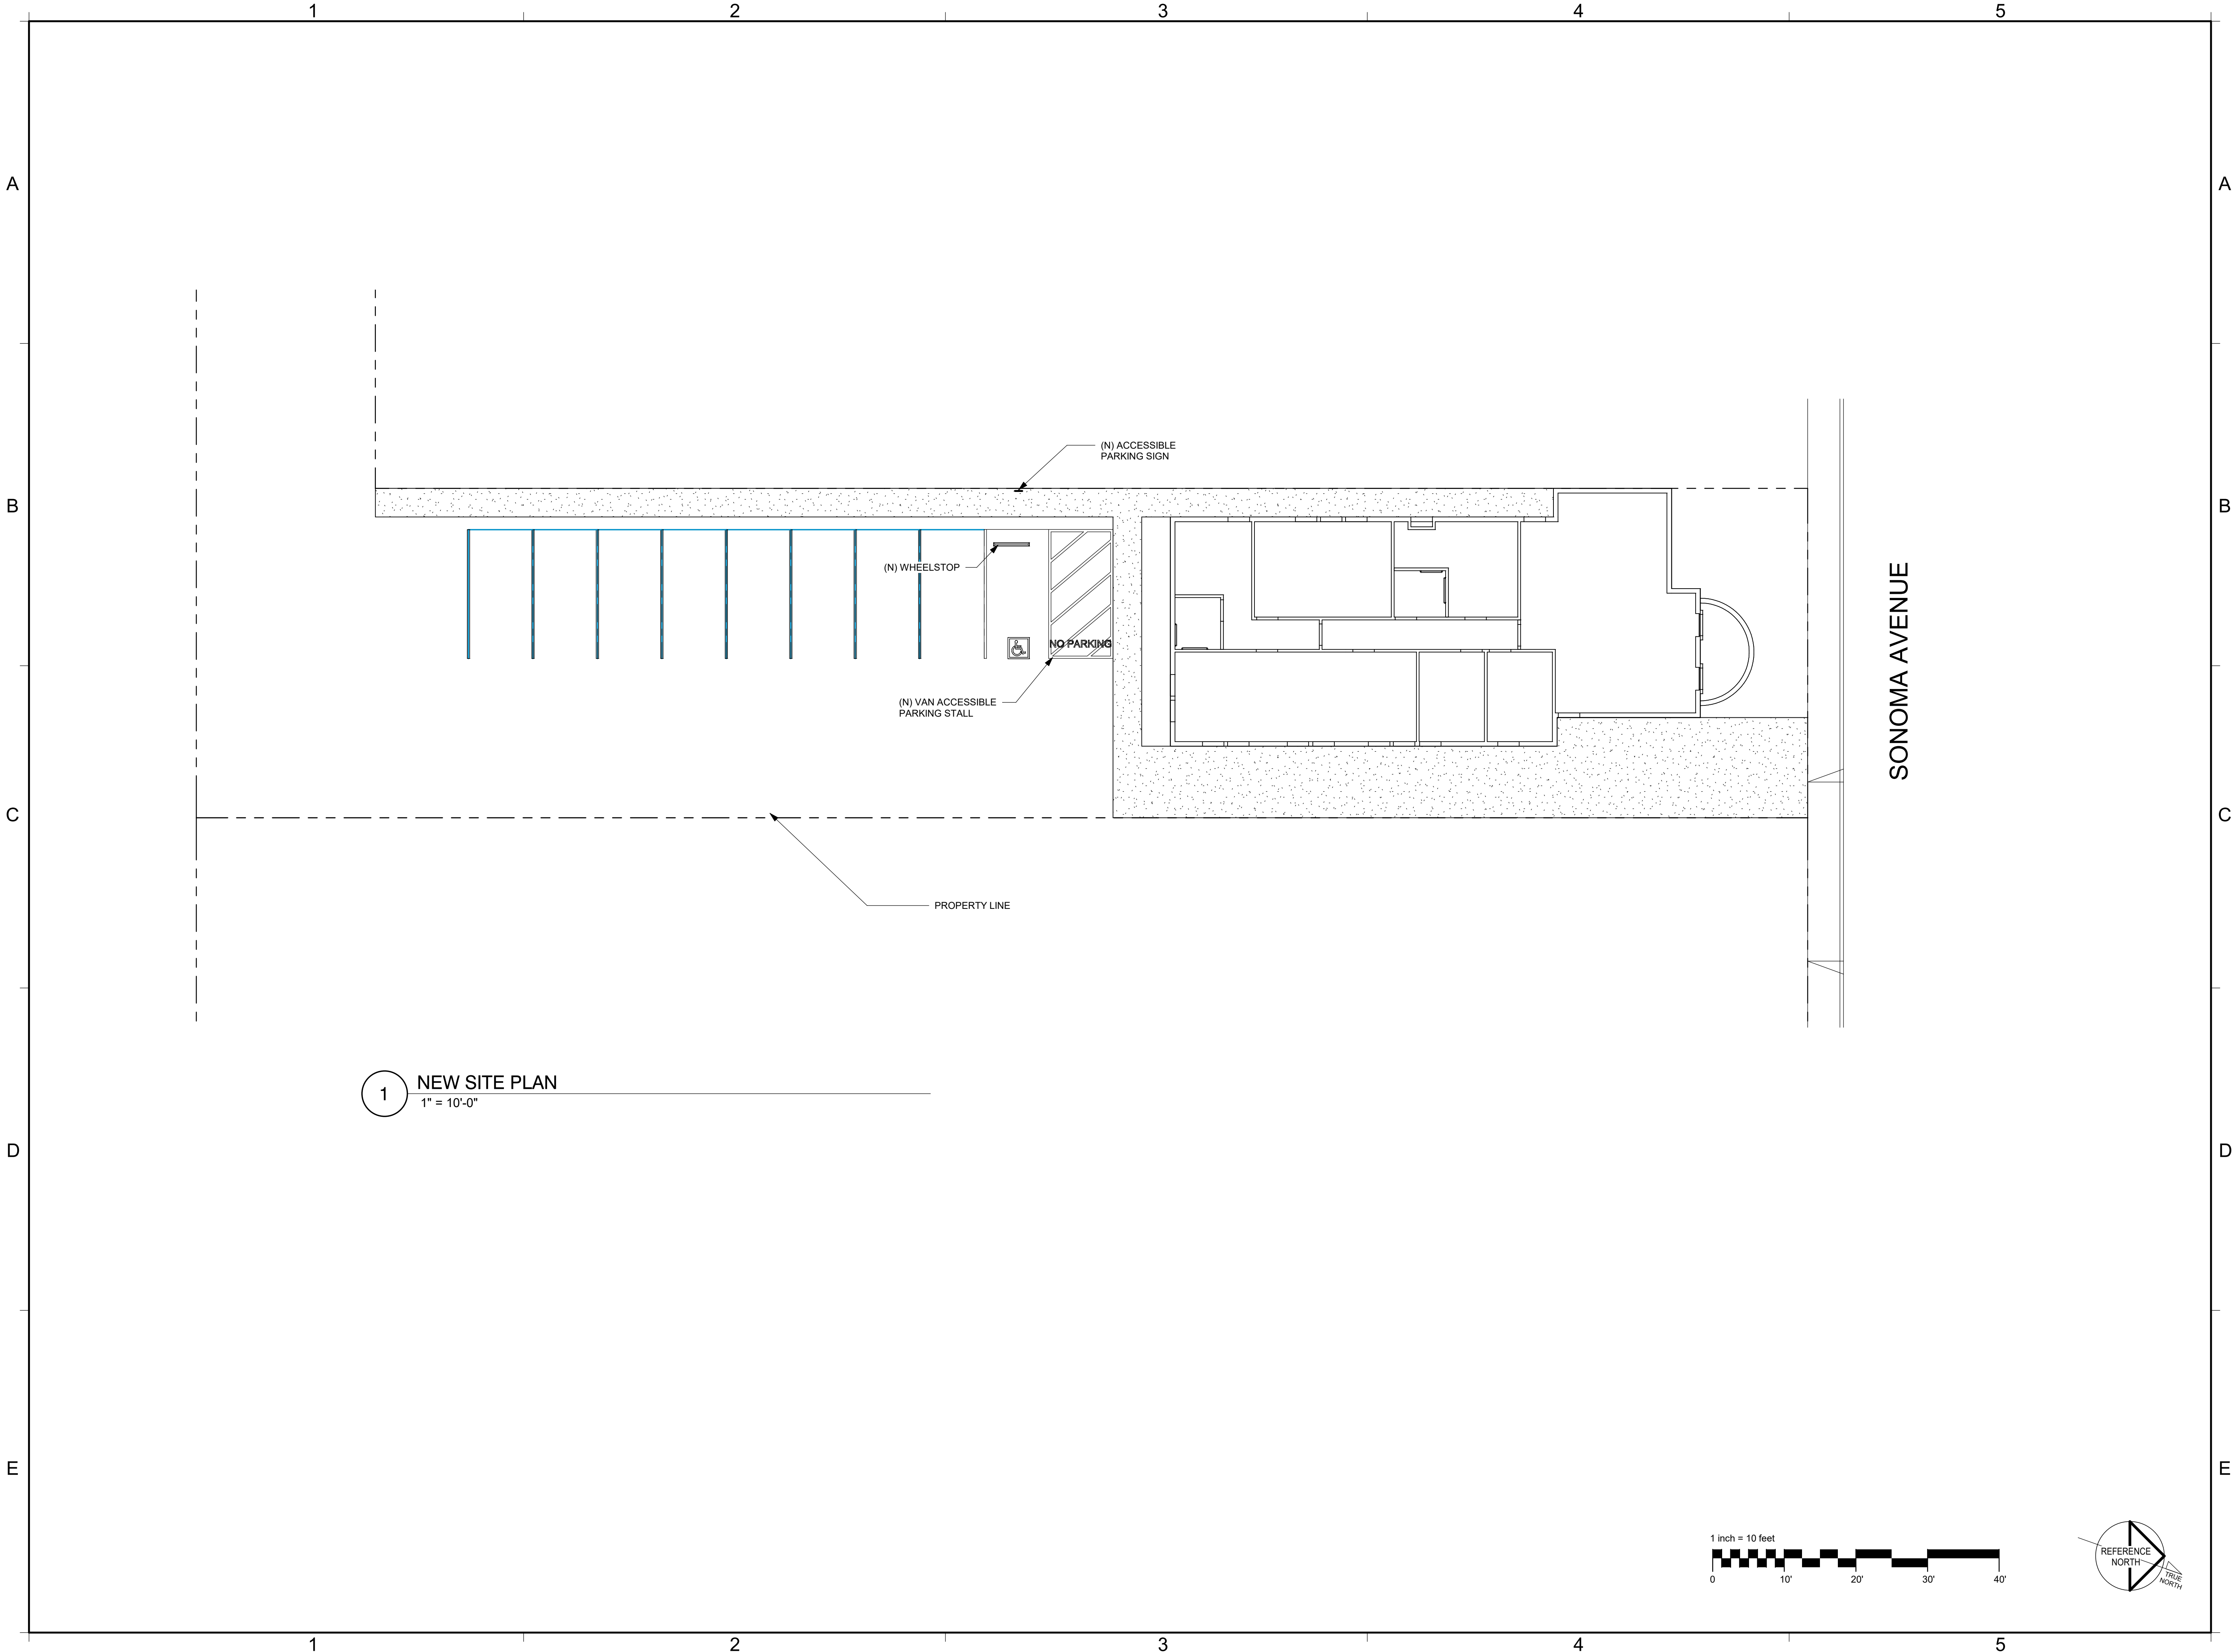

REVISION SCHEDULE		
NO.	DESCRIPTION	DATE

SEAL:

CONSULTANT:

BrokawDesign

P.O. BOX 3103

ROHNERT PARK, CA 94927

WWW.BROKAWDESIGN.COM

PROJECT:

**BKIND CANNABIS
RETAIL OUTLET**

1128 SONOMA AVE
SANTA ROSA, CA
95405


SHEET NAME:

SITE PLAN

ISSUE DATE:	4/4/18
PREPARATION AND REVIEW	
DRAWN BY:	Author
DESIGNER:	Designer
PROJ MGR:	
PEER REVIEW:	Checker

SHEET NUMBER:

A101

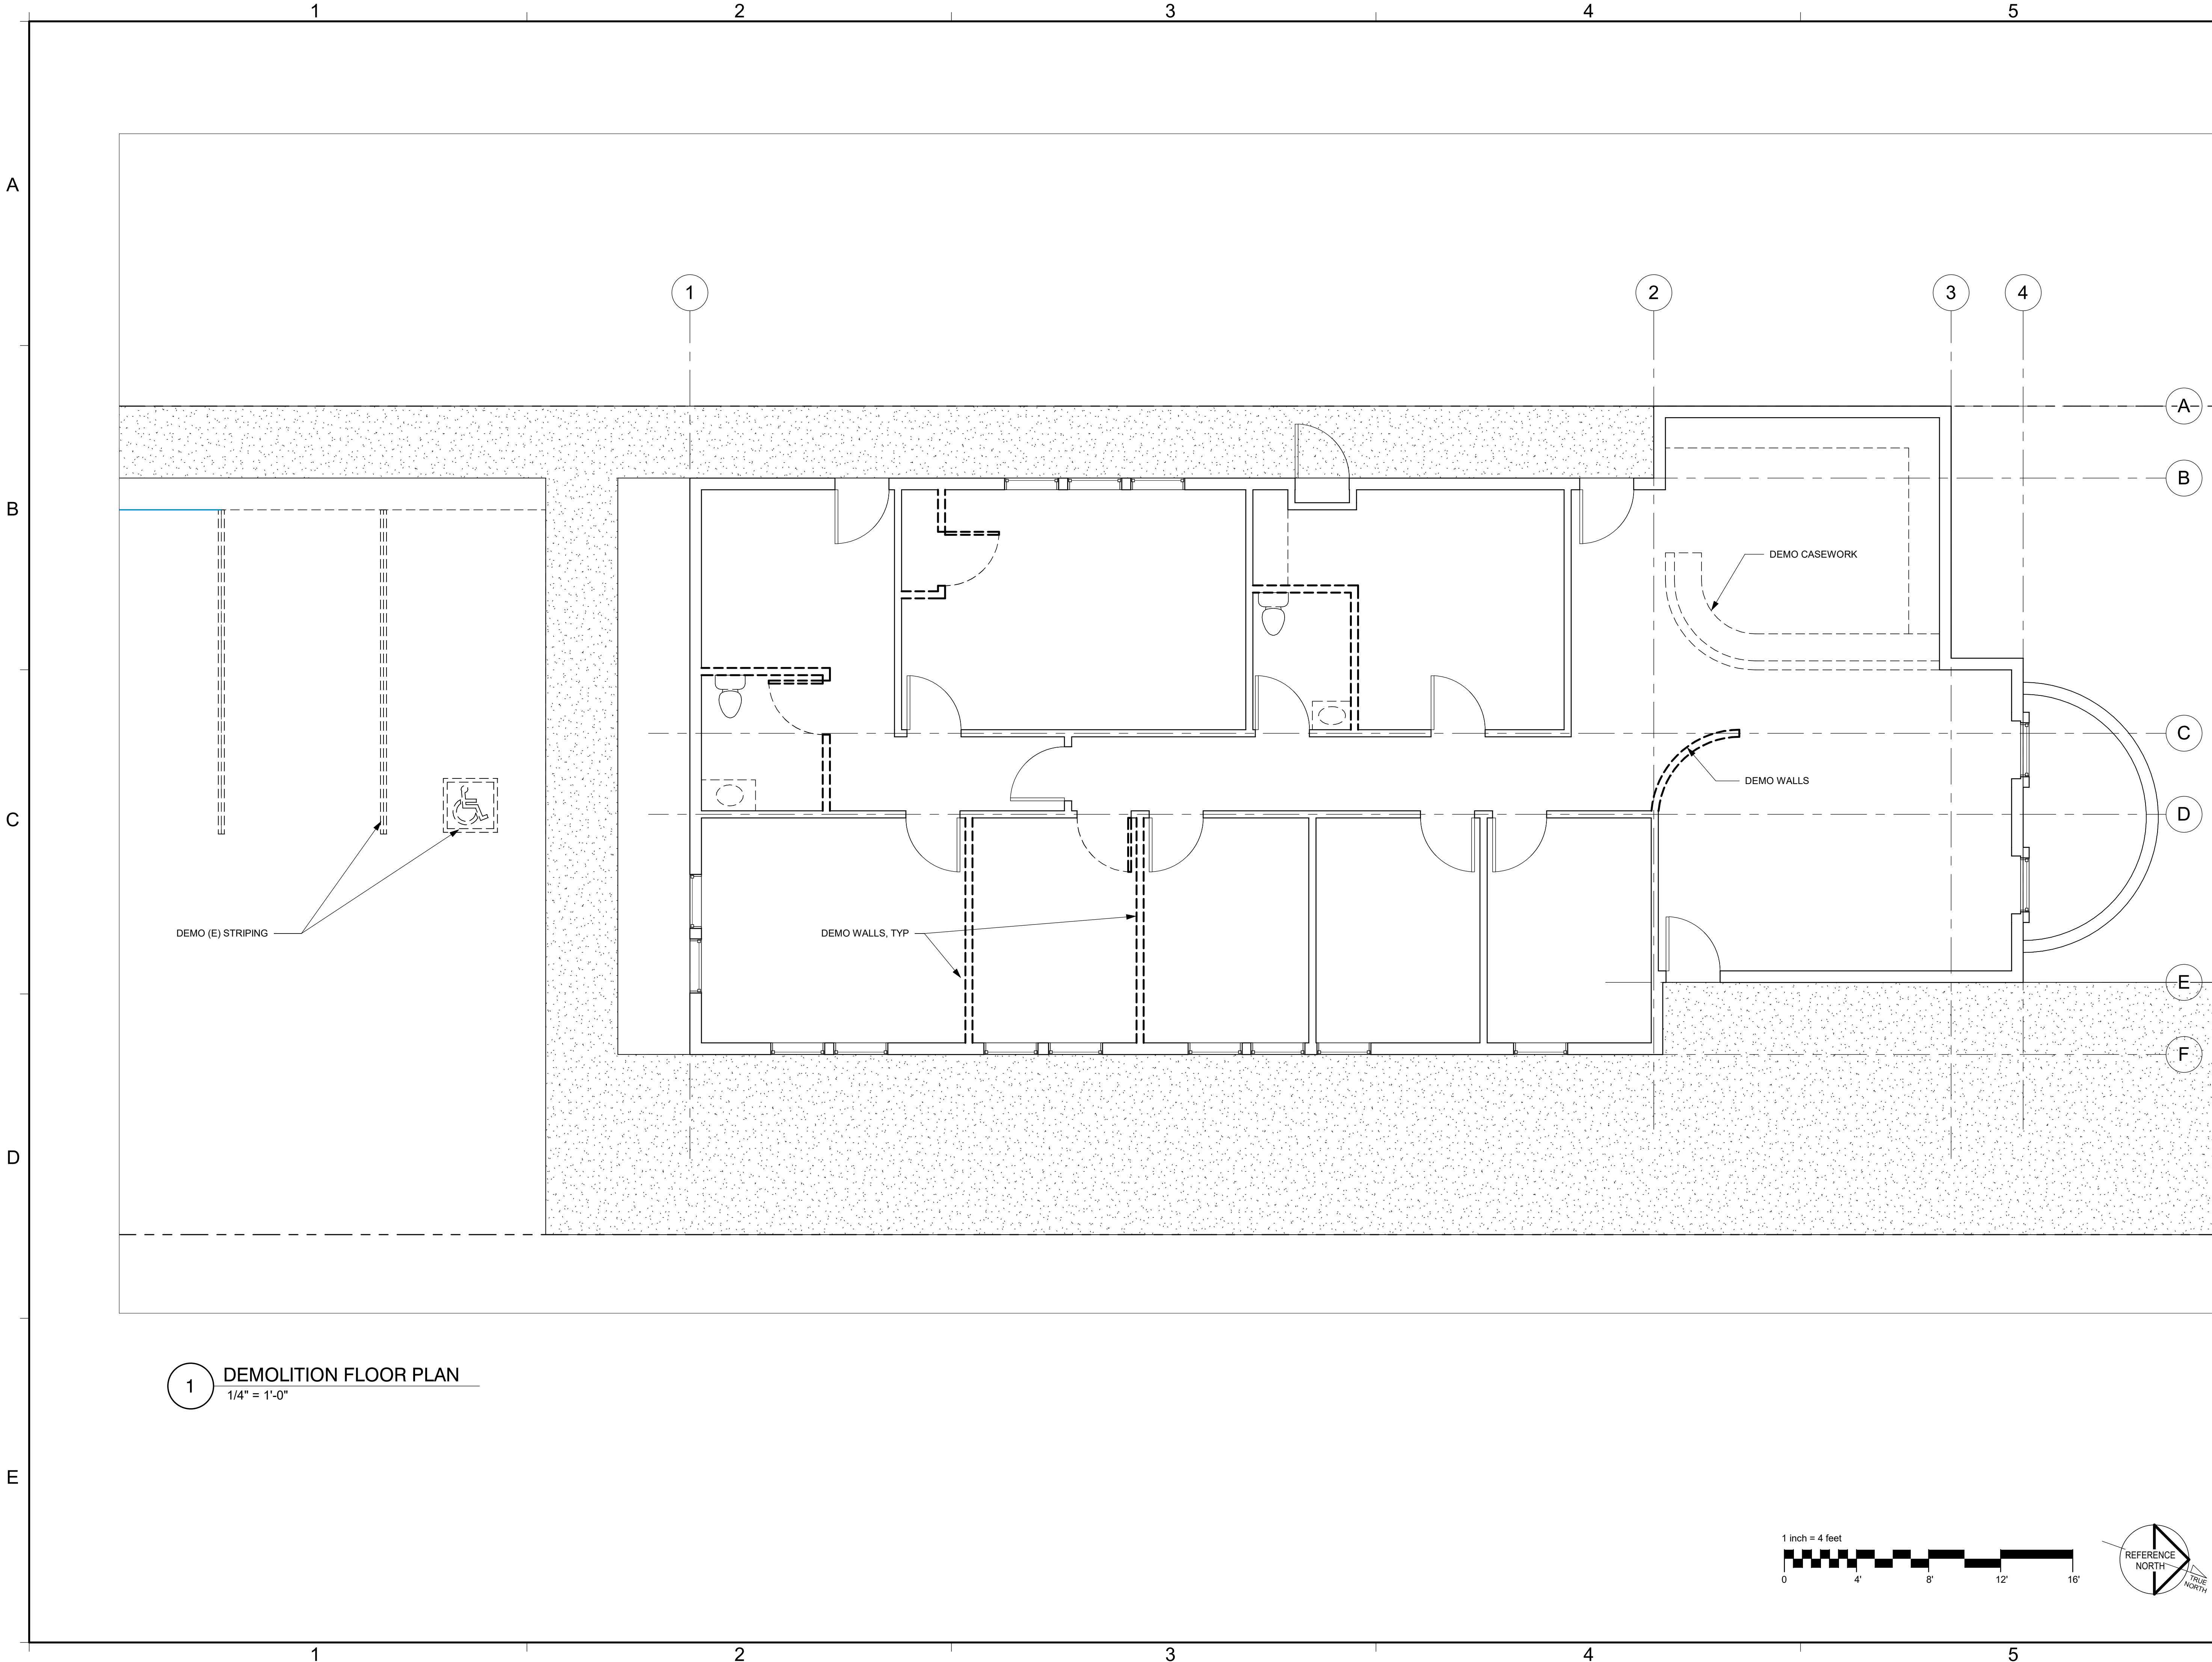

REVISION SCHEDULE		
NO.	DESCRIPTION	DATE

SEAL:

CONSULTANT:

BrokawDesign

P.O. BOX 3103
ROHNERT PARK, CA 94927
WWW.BROKAWDESIGN.COM

PROJECT:
**BKIND CANNABIS
RETAIL OUTLET**

1128 SONOMA AVE
SANTA ROSA, CA
95405


SHEET NAME:

**DEMOLITION
FLOOR PLAN**

ISSUE DATE:	4/4/18
PREPARATION AND REVIEW	
DRAWN BY:	Author
DESIGNER:	Designer
PROJ MGR:	
PEER REVIEW:	Checker

SHEET NUMBER:

A201

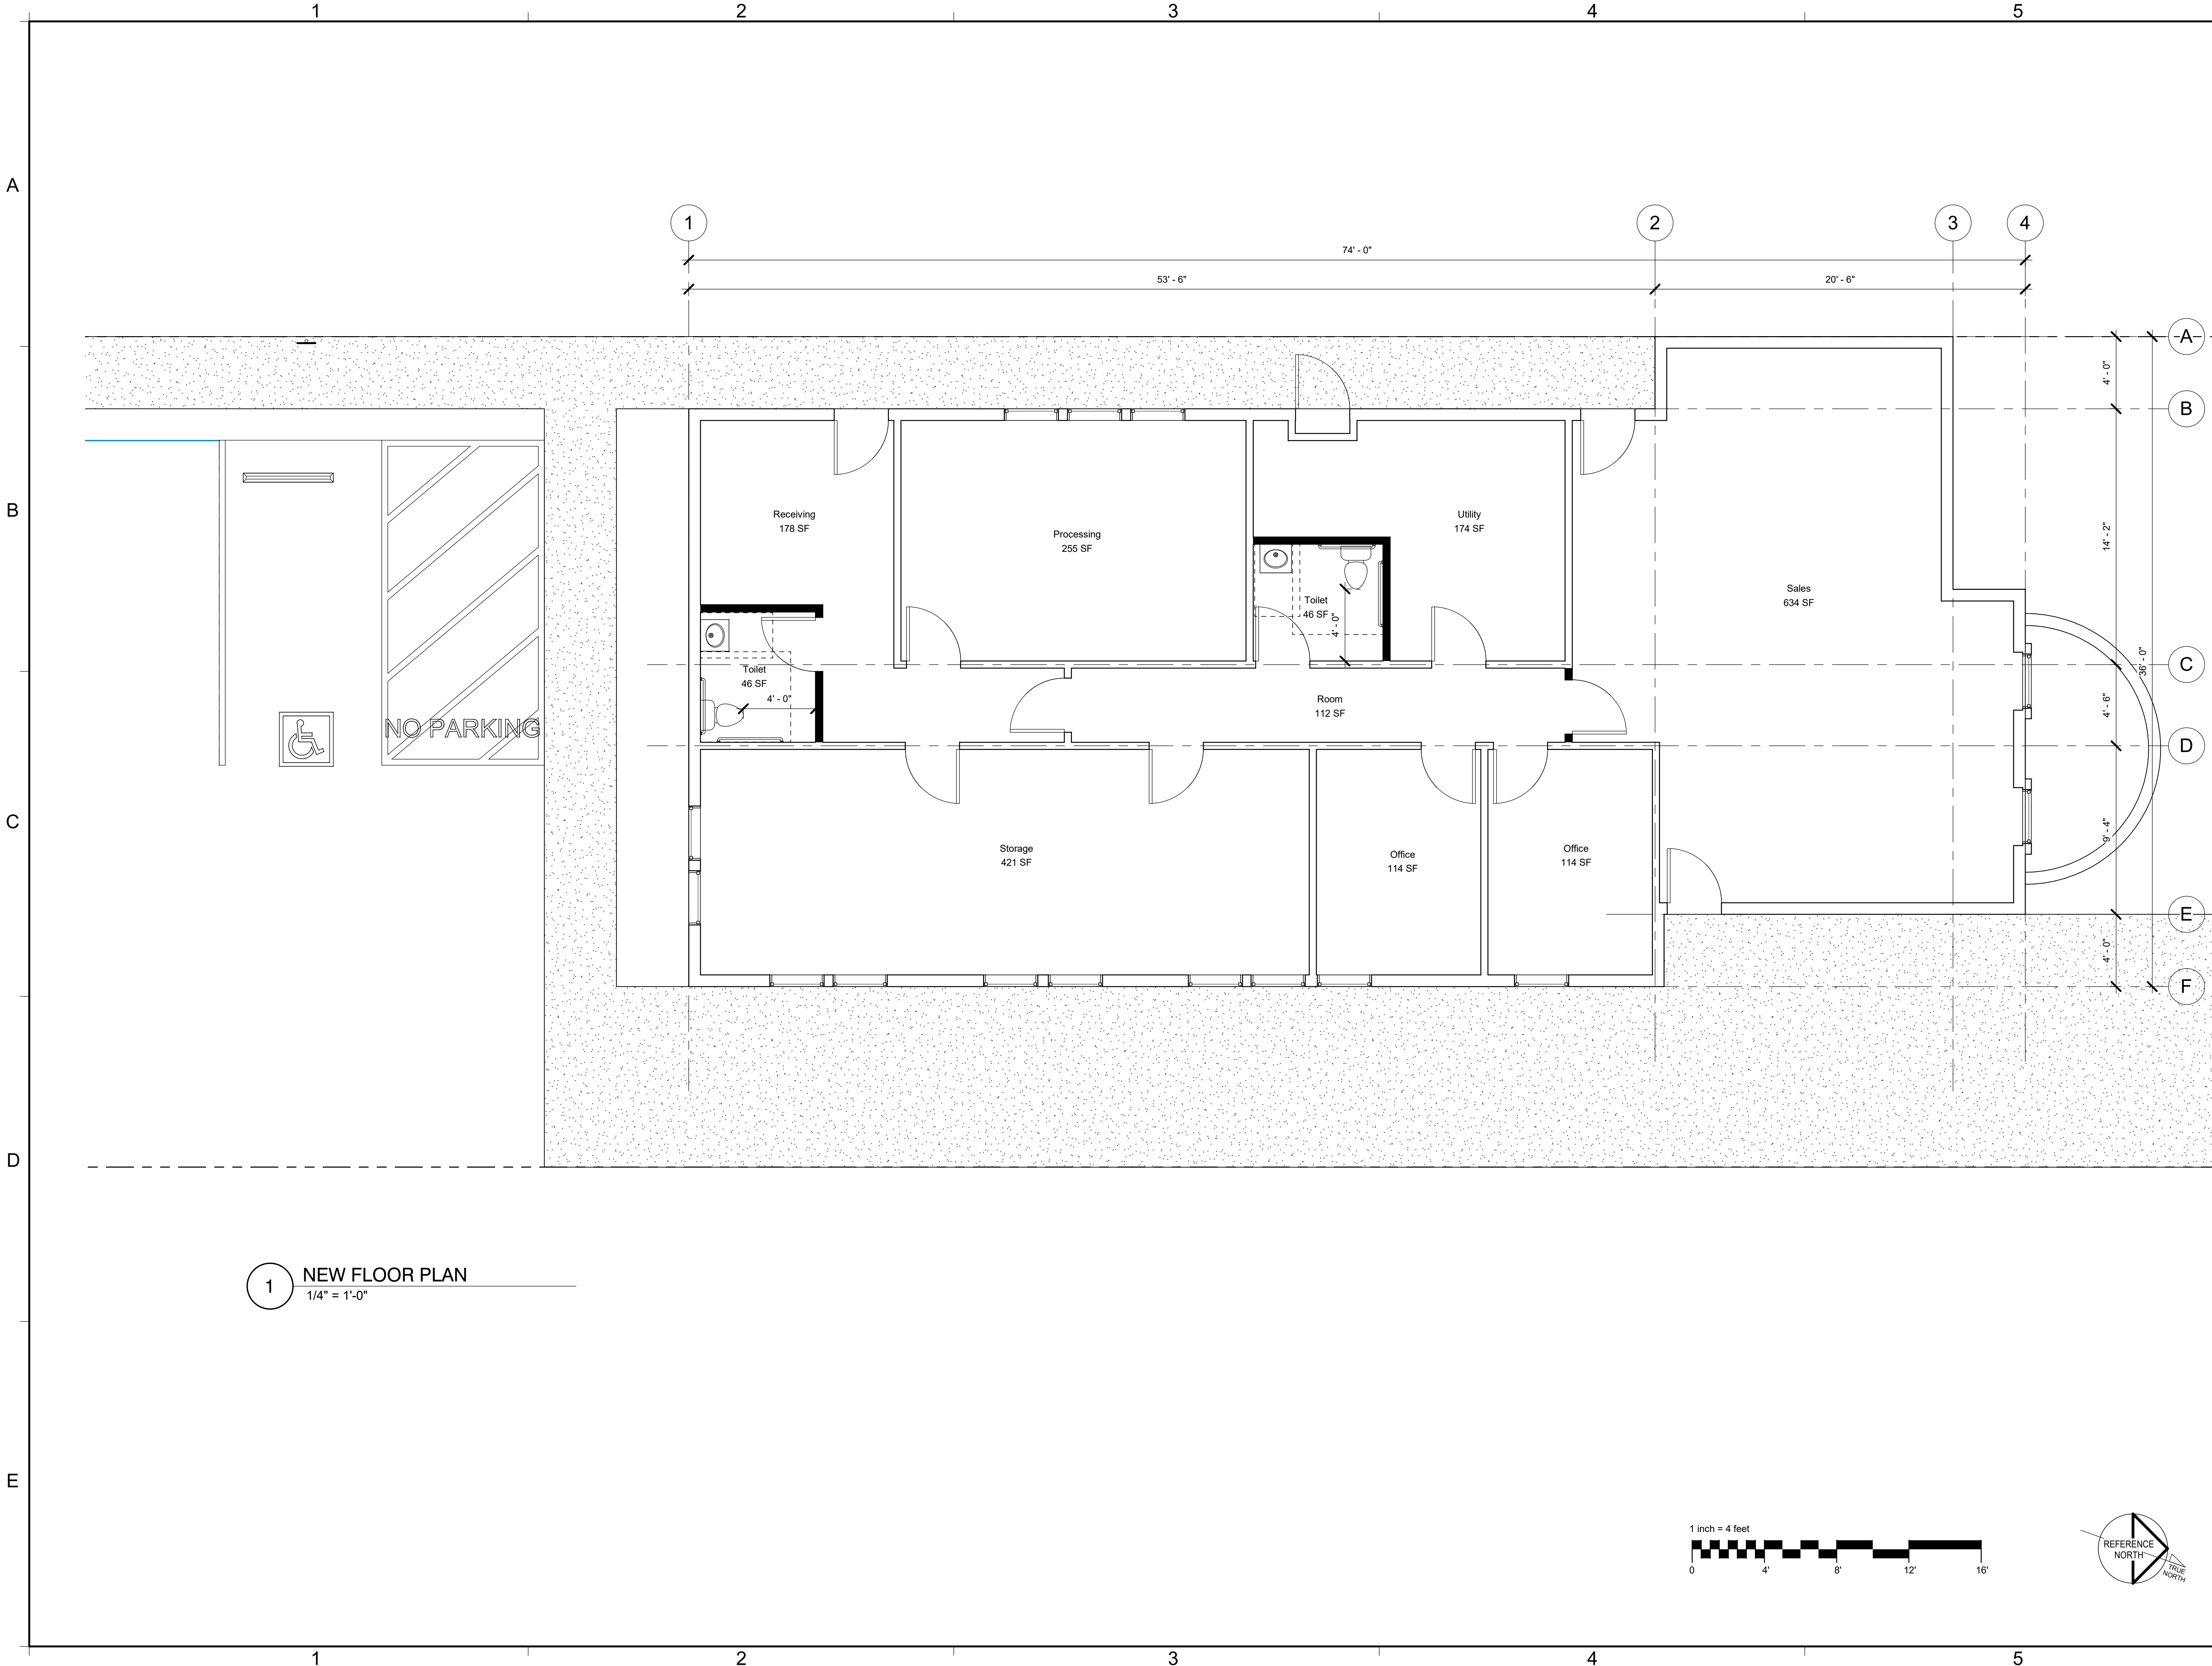

REVISION SCHEDULE		
NO.	DESCRIPTION	DATE

SEAL:

CONSULTANT:

BrokawDesign
P.O. BOX 3103
ROHNERT PARK, CA 94927
WWW.BROKAWDESIGN.COM

PROJECT:
**BKIND CANNABIS
RETAIL OUTLET**

1128 SONOMA AVE
SANTA ROSA, CA
95405

SHEET NAME:
**NEW FLOOR
PLAN**

ISSUE DATE:	4/4/18
PREPARATION AND REVIEW	
DRAWN BY:	Author
DESIGNER:	Designer
PROJ MGR:	
PEER REVIEW:	Checker

SHEET NUMBER:
A202