

PROJECT INFORMATION

OWNER / SUBDIVIDER:	CHRIS SHAUGHNESSY 1879 ALAN DRIVE PENNGROVE, CA 94951 707-696-9611
ENGINEER:	ATTERBURY AND ASSOCIATES, INC. MATTHEW MACHI, P.E. C83663 16109 HEALDSBURG AVE SUITE D HEALDSBURG, CA 95448 707-433-0134
SURVEYOR:	DELTA SURVEYING, INC. RALPH MOODY, L.S. 5316 1616 CHIQUITA ROAD HEALDSBURG, CA 95448 707-575-0346
ARCHITECT:	INTEGRATED DESIGN, INC. DAVID COLOMBO, R.A. 20167 804 COLLEGE AVE SANTA ROSA, CA 95404 707-568-0108
GEOTECH:	PYRAMID GEOENGINEERING, INC. DON R. POINDEXTER, C.E. G.E. 2835 GRATON, CA 95444 (707)829-2396
PROJECT ADDRESS:	MONTECITO BLVD (BETWEEN 6515 AND 6543) SANTA ROSA, CA 95409
PROJECT APN:	182-120-052
LOT SIZE(AREA):	0.50 ACRES
PRESENT ZONING:	R-3-18 MULTI FAMILY RESIDENTIAL
PROPOSED ZONING:	R-3-18 MULTI FAMILY RESIDENTIAL
EXISTING USE:	VACANT RESIDENTIAL LOT/UNDEVELOPED
PROPOSED USE:	8 SINGLE FAMILY DETACHED HOMES
GENERAL PLAN:	MEDIUM DENSITY RESIDENTIAL (8.0-18.0 UNITS PER ACRE)
LOT BREAKDOWN:	RESIDENTIAL: 8 LOTS (0.33 ACRES TOTAL) COMMON USE: 1 PARCEL (0.17 ACRES TOTAL) LARGEST LOT: 2,437 SF (LOT 7) SMALLEST LOT: 1,500 SF (LOTS 2, 3, 4, & 5) AVERAGE LOT: 1,803 SF
HIGH FIRE SEVERITY ZONE:	N/A
SEWER:	CITY OF SANTA ROSA
WATER:	CITY OF SANTA ROSA
STREET LIGHTING:	CITY OF SANTA ROSA
PARK FEES AREA:	SERVICE AREA NO.3 - NORTHEAST
FIRE PROTECTION DISTRICT:	SANTA ROSA FIRE - STATION 6
SCHOOL DISTRICTS:	BINKLEY/RINCON VALLEY MIDDLE SCHOOL/MARIA CARRILLO HIGH SCHOOL
STORM DRAIN:	CITY OF SANTA ROSA
ELECTRICITY:	PG&E
GAS:	PG&E
SPECIAL STUDY ZONES:	-
FLOOD ZONE:	ZONE X
GARBAGE COLLECTION:	SANTA ROSA RECYCLING & COLLECTION
HILLSIDE/SMALL LOT ID:	N/A
PLANNED DEVELOPMENT:	N/A
SEISMIC ZONE:	5
WIND ZONE:	EXPOSURE B
NEIGHBORHOOD REVITALIZATION PROGRAM:	N/A
AREA PLAN:	N/A
PENDING DEVELOPMENT NUMBER:	N/A
UTILITY SERVICE AGREEMENT:	N/A
HISTORIC DISTRICT:	N/A
ORGANIZED NEIGHBORHOOD:	N/A
DENSITY:	16 UNITS/ACRE (18 UNITS/ACRE MAX)
LOT COVERAGE:	39% (60% MAX PER ZONING CODE, 65% MAX PER SUBDIVISION CODE)
PROPOSED HEIGHT:	25'-3" (45' MAX PER ZONING CODE, 35' MAX PER SUBDIVISION CODE)
SETBACKS:	
FRONT:	10'
SIDES:	10' FOR TWO STORIES (0' WHEN ABUTTING R-3)
REAR:	15' (0' WHEN ABUTTING R-3 & 20' WHEN ABUTTING RR OR R-1)
MINIMUM OPEN SPACE:	400 SF PER UNIT (15' MINIMUM DIMENSION)
PARKING REQUIRED:	
COVERED:	8-9.5'x19' SPACES (1 PER UNIT)
VISITORS:	12-9'x19' SPACES (1.5 PER UNIT)
BIKE:	0 (PRIVATE GARAGES)
TOTAL:	20 SPACES

TENTATIVE MAP FOR  
MONTECITO TOWNHOMES

TENTATIVE MAP NO. \_\_\_\_\_

MONTECITO BLVD (BETWEEN 6515 & 6543)

SANTA ROSA, CA 95409


APN 182-120-052

8 LOTS ON 0.50 ACRES

DESIGN CONCEPT NARATIVE:  
THE DEVELOPER WILL SUBDIVIDE THE CURRENT R-3 MULTI-FAMILY LOT INTO 8 FEE SIMPLE LOTS. EACH LOTS WILL HAVE A "ZERO LOT LINE" SINGLE FAMILY UNIT. THE PROJECT IS LOCATED BEHIND AN EXISTING R-3-18 LOT ON MONTECITO BLVD AND WILL ACCESS THE PUBLIC RIGHT-OF-WAY VIA A PRIVATE RIGHT-OF-WAY EASEMENT SHARED WITH THE FRONTING LOT. UTILITIES WILL BE SERVED BY EXISTING PUBLIC MAINS IN MONTECITO BLVD.



NEIGHBORHOOD CONTEXT MAP  
1" = 100'  
EXISTING HYDRANT 297 FT TO PROPERTY LINE  
EXISTING HYDRANT 195 FT TO PROPERTY LINE

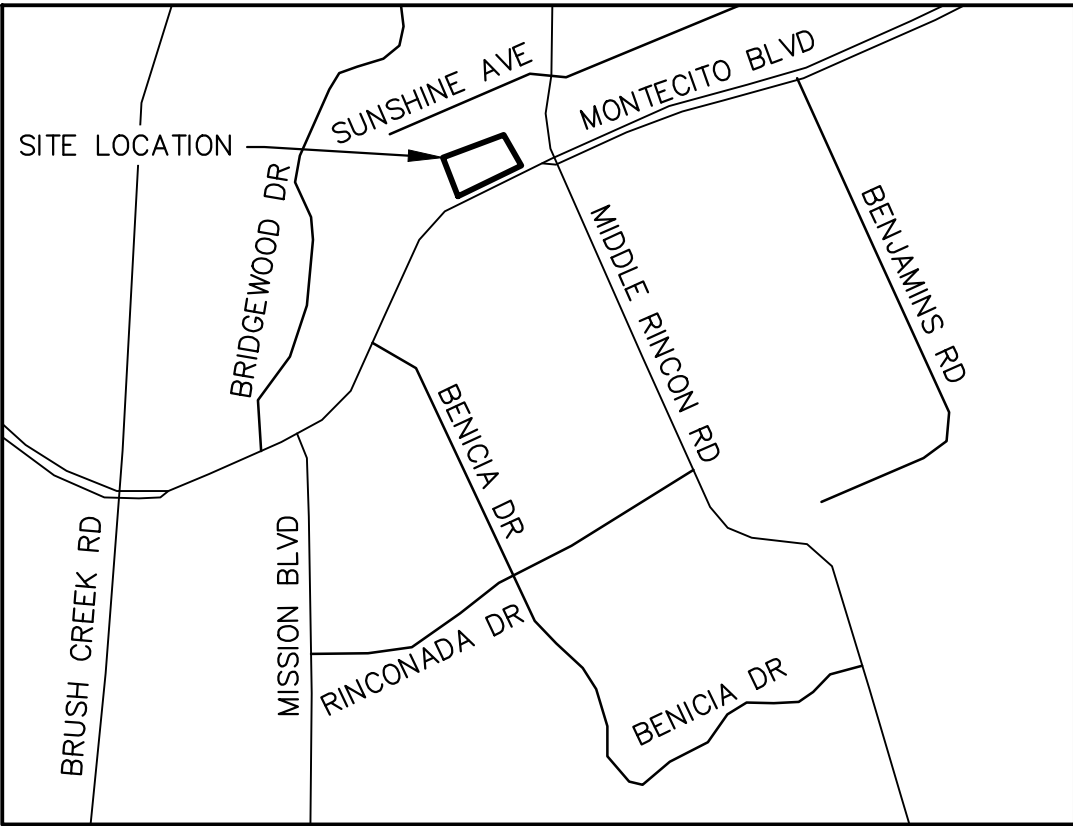

LOCATION MAP  
NTS

SHEET INDEX

1. COVER SHEET
2. TENTATIVE MAP
3. SITE PLAN
4. GRADING, DRAINAGE AND STORMWATER CONTROL PLAN
5. UTILITY PLAN



TITLE

TENTATIVE MAP FOR  
MONTECITO TOWNHOMES

TENTATIVE MAP NO. \_\_\_\_\_

MONTECITO BLVD (BETWEEN 6515 & 6543)


SANTA ROSA, CA 95409

APN 182-120-052

8 LOTS ON 0.50 ACRES

May 15, 2018

SHEET 1 OF 5

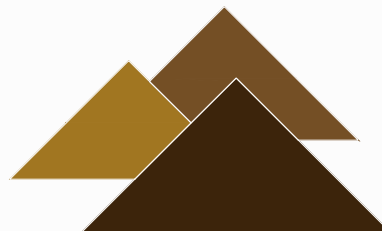

**Atterbury & Associates, Inc.**

Civil Engineering - Land Planning

16109 Healdsburg Avenue, Suite D, Healdsburg, CA 95448

Phone: (707) 433-0134; Fax: (707) 433-0135


N/A  
APN: 182-120-011  
ZONING: RR-20

SALGADO FAMILY TRUST  
APN: 182-120-010  
ZONING: RR-20

OMALLEY KEVIN P  
APN: 182-120-058  
ZONING: R-1-6



Know what's below.  
Call before you dig.

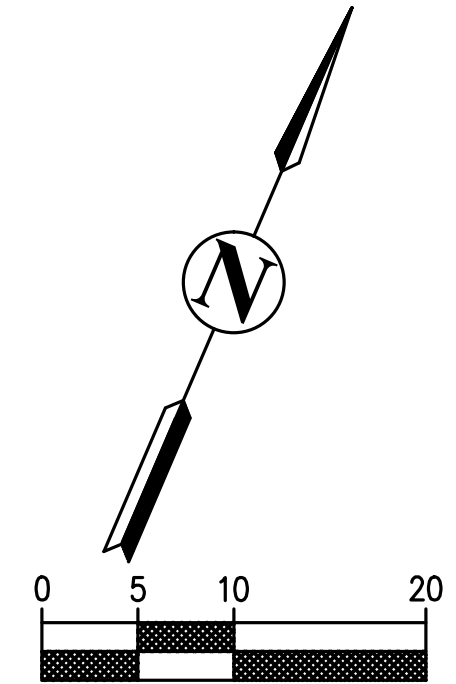

PAULSON JOHN C  
APN: 182-120-001  
ZONING: R-3-18

KAZEMINI FAMILY TRUST  
APN: 182-120-062  
ZONING: CG

STREUTKER NANCI M  
LIVING TRUST  
APN: 182-120-062  
ZONING: R-3-18

MAP BENCHMARK AND DATUM NOTE:  
BASE TOPOGRAPHIC MAP PREPARED BY DELTA SURVEYING, INC., DATED JULY 2016.  
BENCHMARK: CONTROL POINT CITY OF SANTA ROSA MONUMENT G-338  
ELEVATION = 263.867, INTERSECTION OF MIDDLE RINCON RD AND MONTECITO BLVD  
BASIS OF BEARING: CL OF MONTECITO BLVD (N66°35'11"E)  
BOUNDARY DESCRIPTION FOUND IN DOC# 1995-0048248

## TENTATIVE MAP

### TENTATIVE MAP FOR MONTECITO TOWNHOMES


TENTATIVE MAP NO. \_\_\_\_\_

MONTECITO BLVD (BETWEEN 6515 & 6543)  
SANTA ROSA, CA 95409

APN 182-120-052  
8 LOTS ON 0.50 ACRES

May 15, 2018

SHEET 2 OF 5

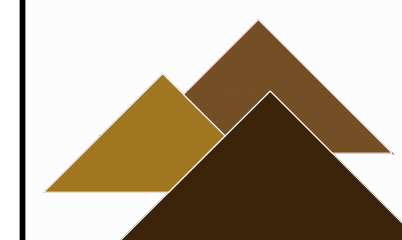

**Atterbury & Associates, Inc.**

Civil Engineering - Land Planning  
16109 Healdsburg Avenue, Suite D, Healdsburg, CA 95448  
Phone: (707) 433-0134; Fax: (707) 433-0135


MULTIPLE FINAL MAPS MAY BE FILED  
ON THE LANDS SHOWN ON THIS MAP  
PER SUBDIVISION MAP ACT 66456

L:\17-03\Tentative Map\17-03-TM.DWG 5/15/2018 2:39pm






Know what's below.  
Call before you dig.

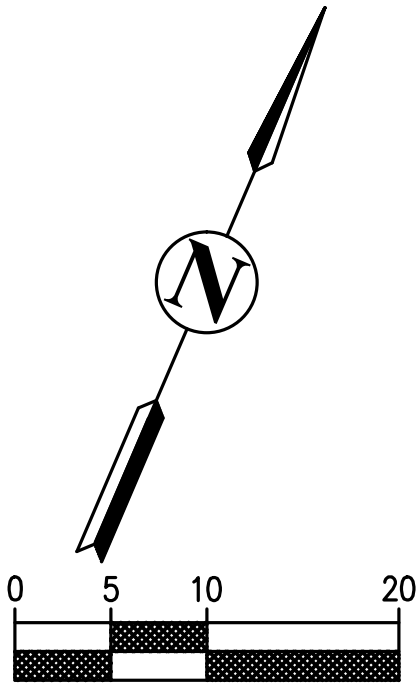

LEGEND

- EXISTING EDGE OF PAVEMENT/STRUCTURE
- EXISTING PROPERTY LINE
- PROPOSED LOT LINES
- PROPOSED AC PAVEMENT
- PROPOSED STORMWATER OVERLAND RELEASE ROUTE

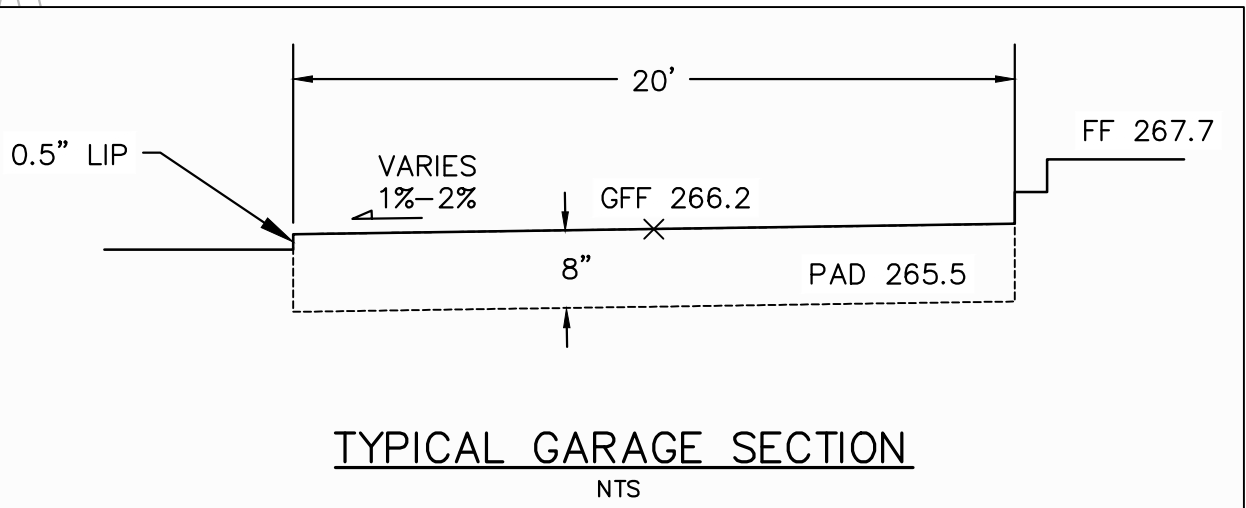


EARTHWORK QUANTITIES			
DESCRIPTION	CUT	FILL	NET
ROUGH GRADE	20	470	450<F>
FOUNDATION CUT	190	0	190<C>
PAVEMENT SECTION	260	0	260<C>
TOTAL	470	470	BALANCED

GRADING, DRAINAGE, & SWC PLAN


TENTATIVE MAP FOR  
**MONTECITO TOWNHOMES**  
TENTATIVE MAP NO. \_\_\_\_\_  
MONTECITO BLVD (BETWEEN 6515 & 6543)  
SANTA ROSA, CA 95409  
APN 182-120-052  
8 LOTS ON 0.50 ACRES

May 15, 2018

SHEET 4 OF 5



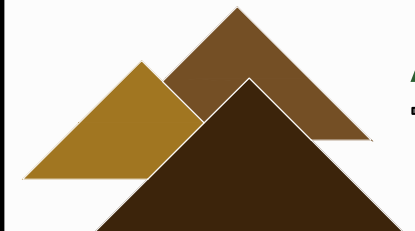


**Atterbury & Associates, Inc.**  
Civil Engineering - Land Planning  
16109 Healdsburg Avenue, Suite D, Healdsburg, CA 95448  
Phone: (707) 433-0134; Fax: (707) 433-0135

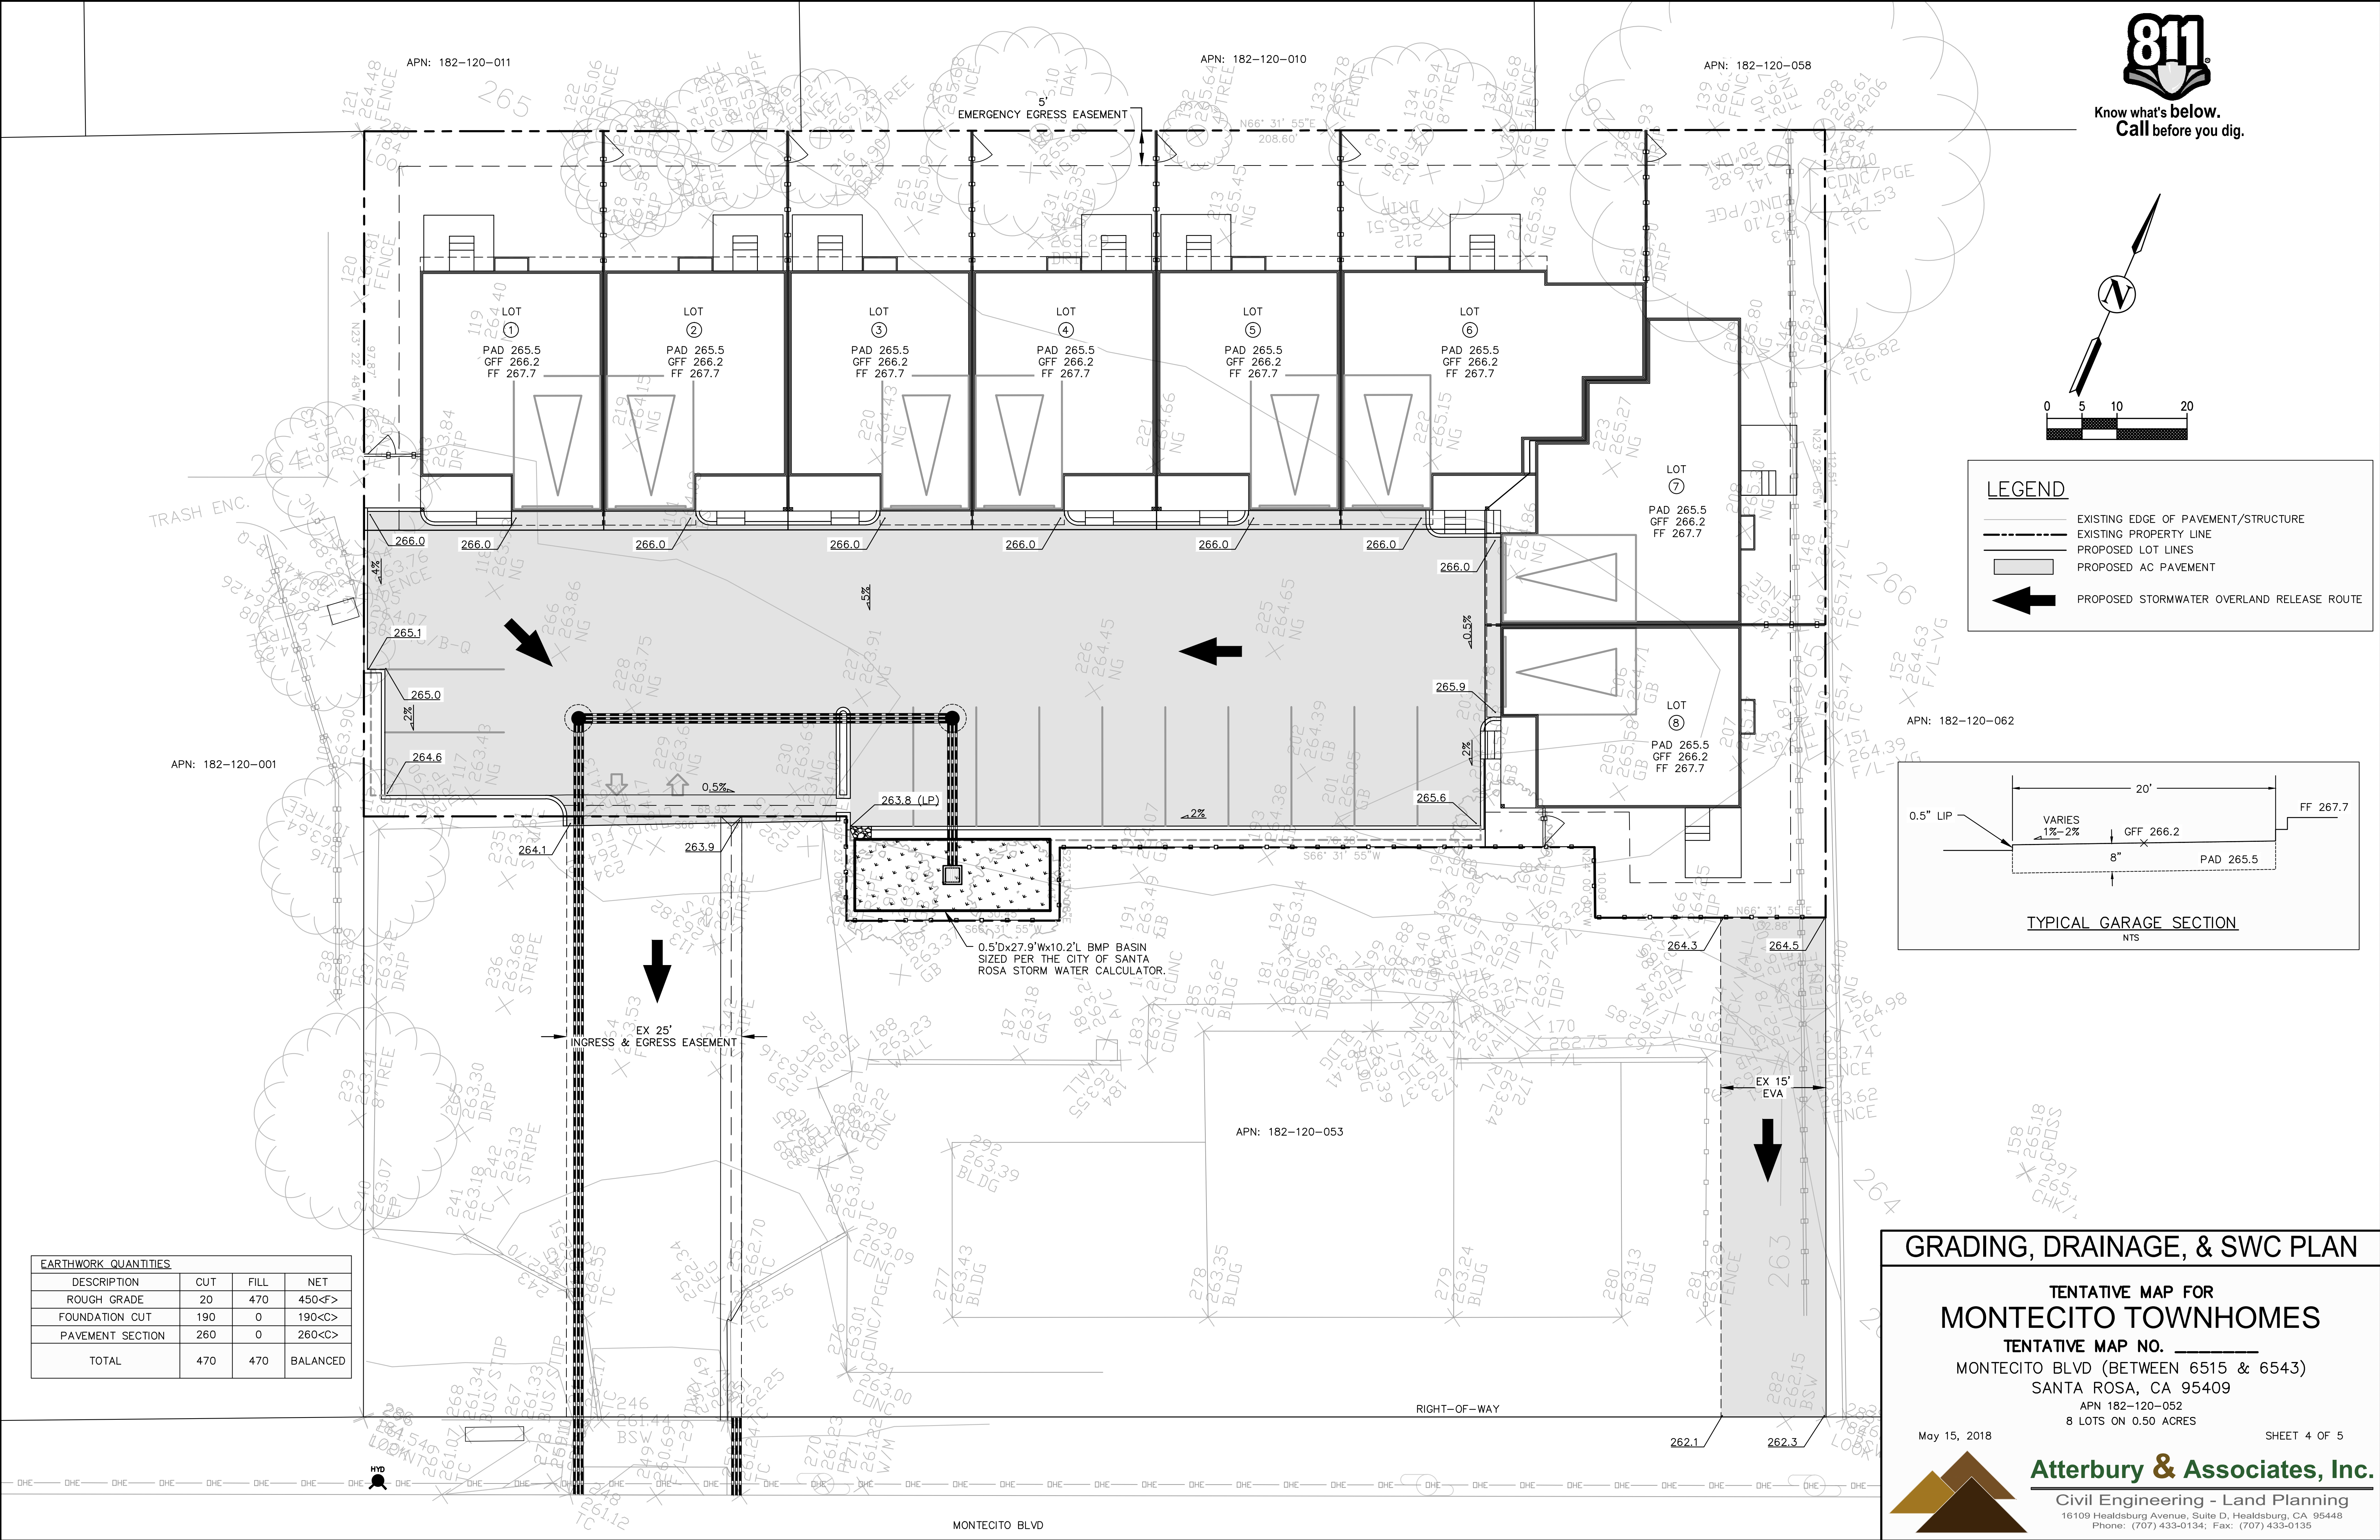



Know what's below.  
Call before you dig.

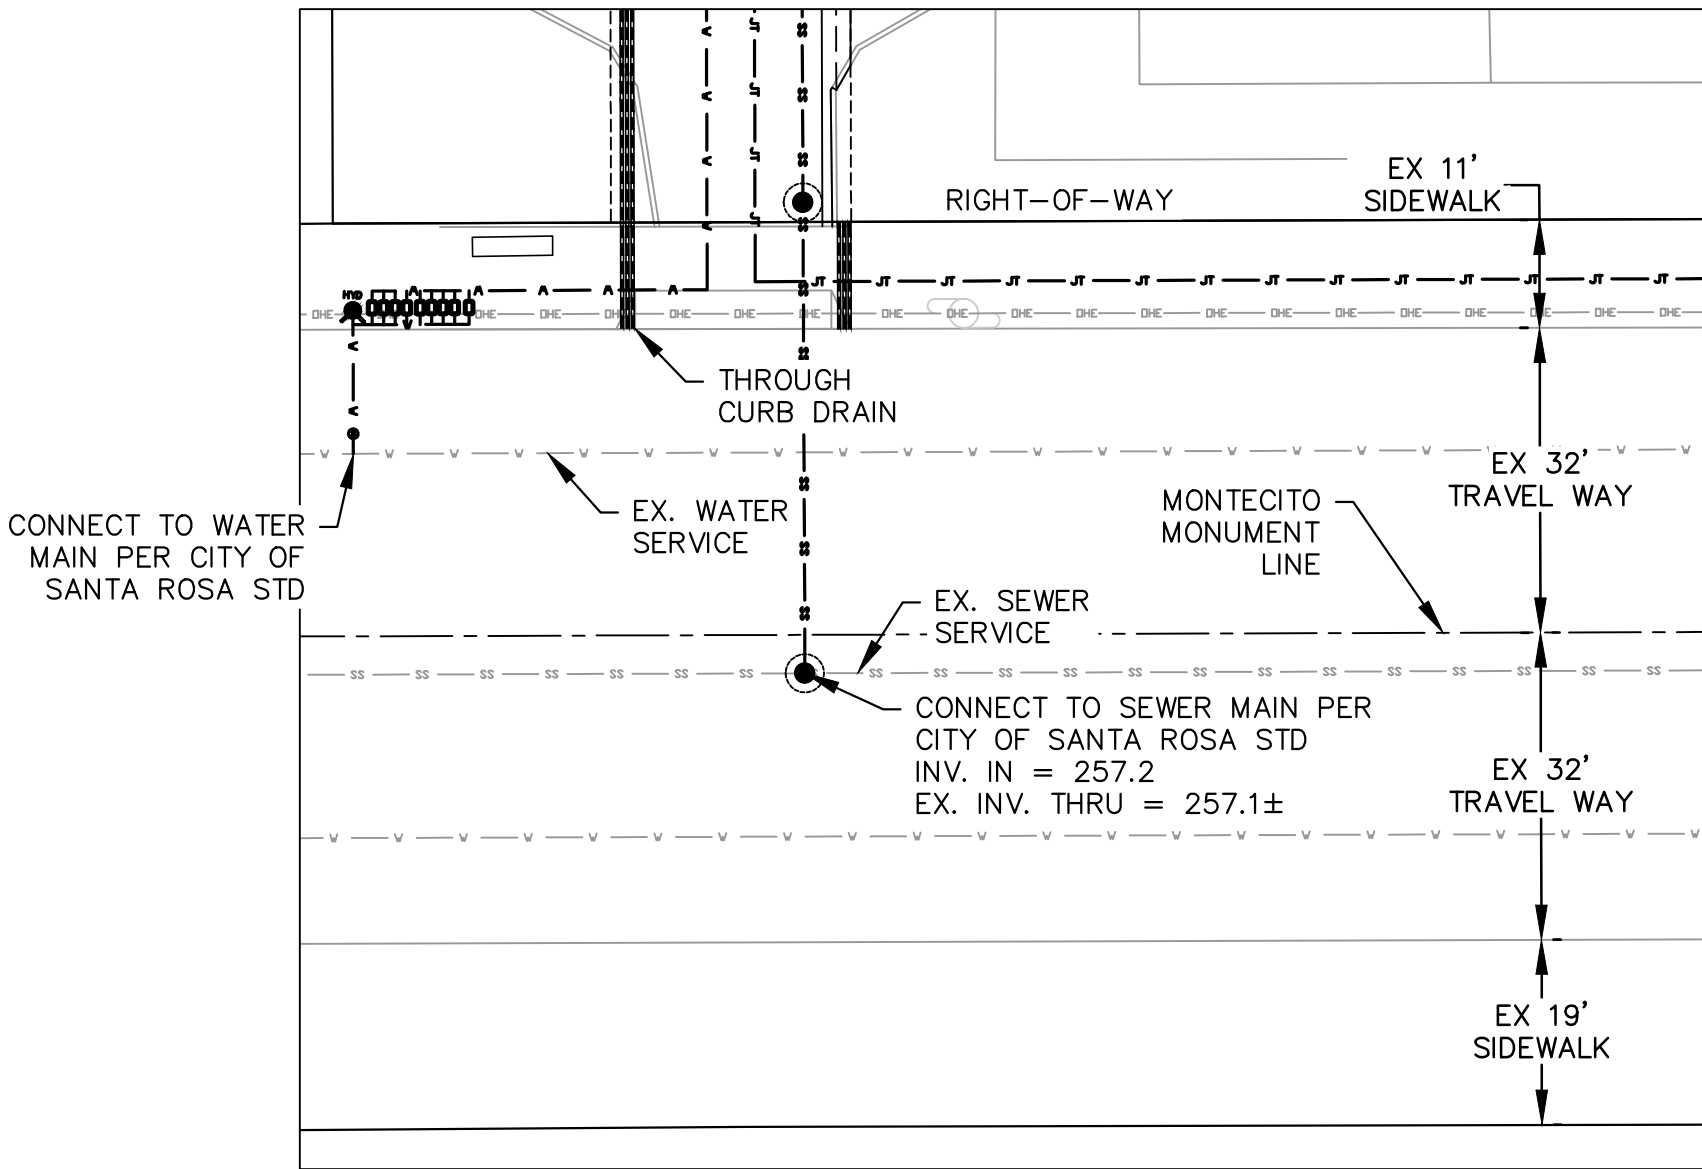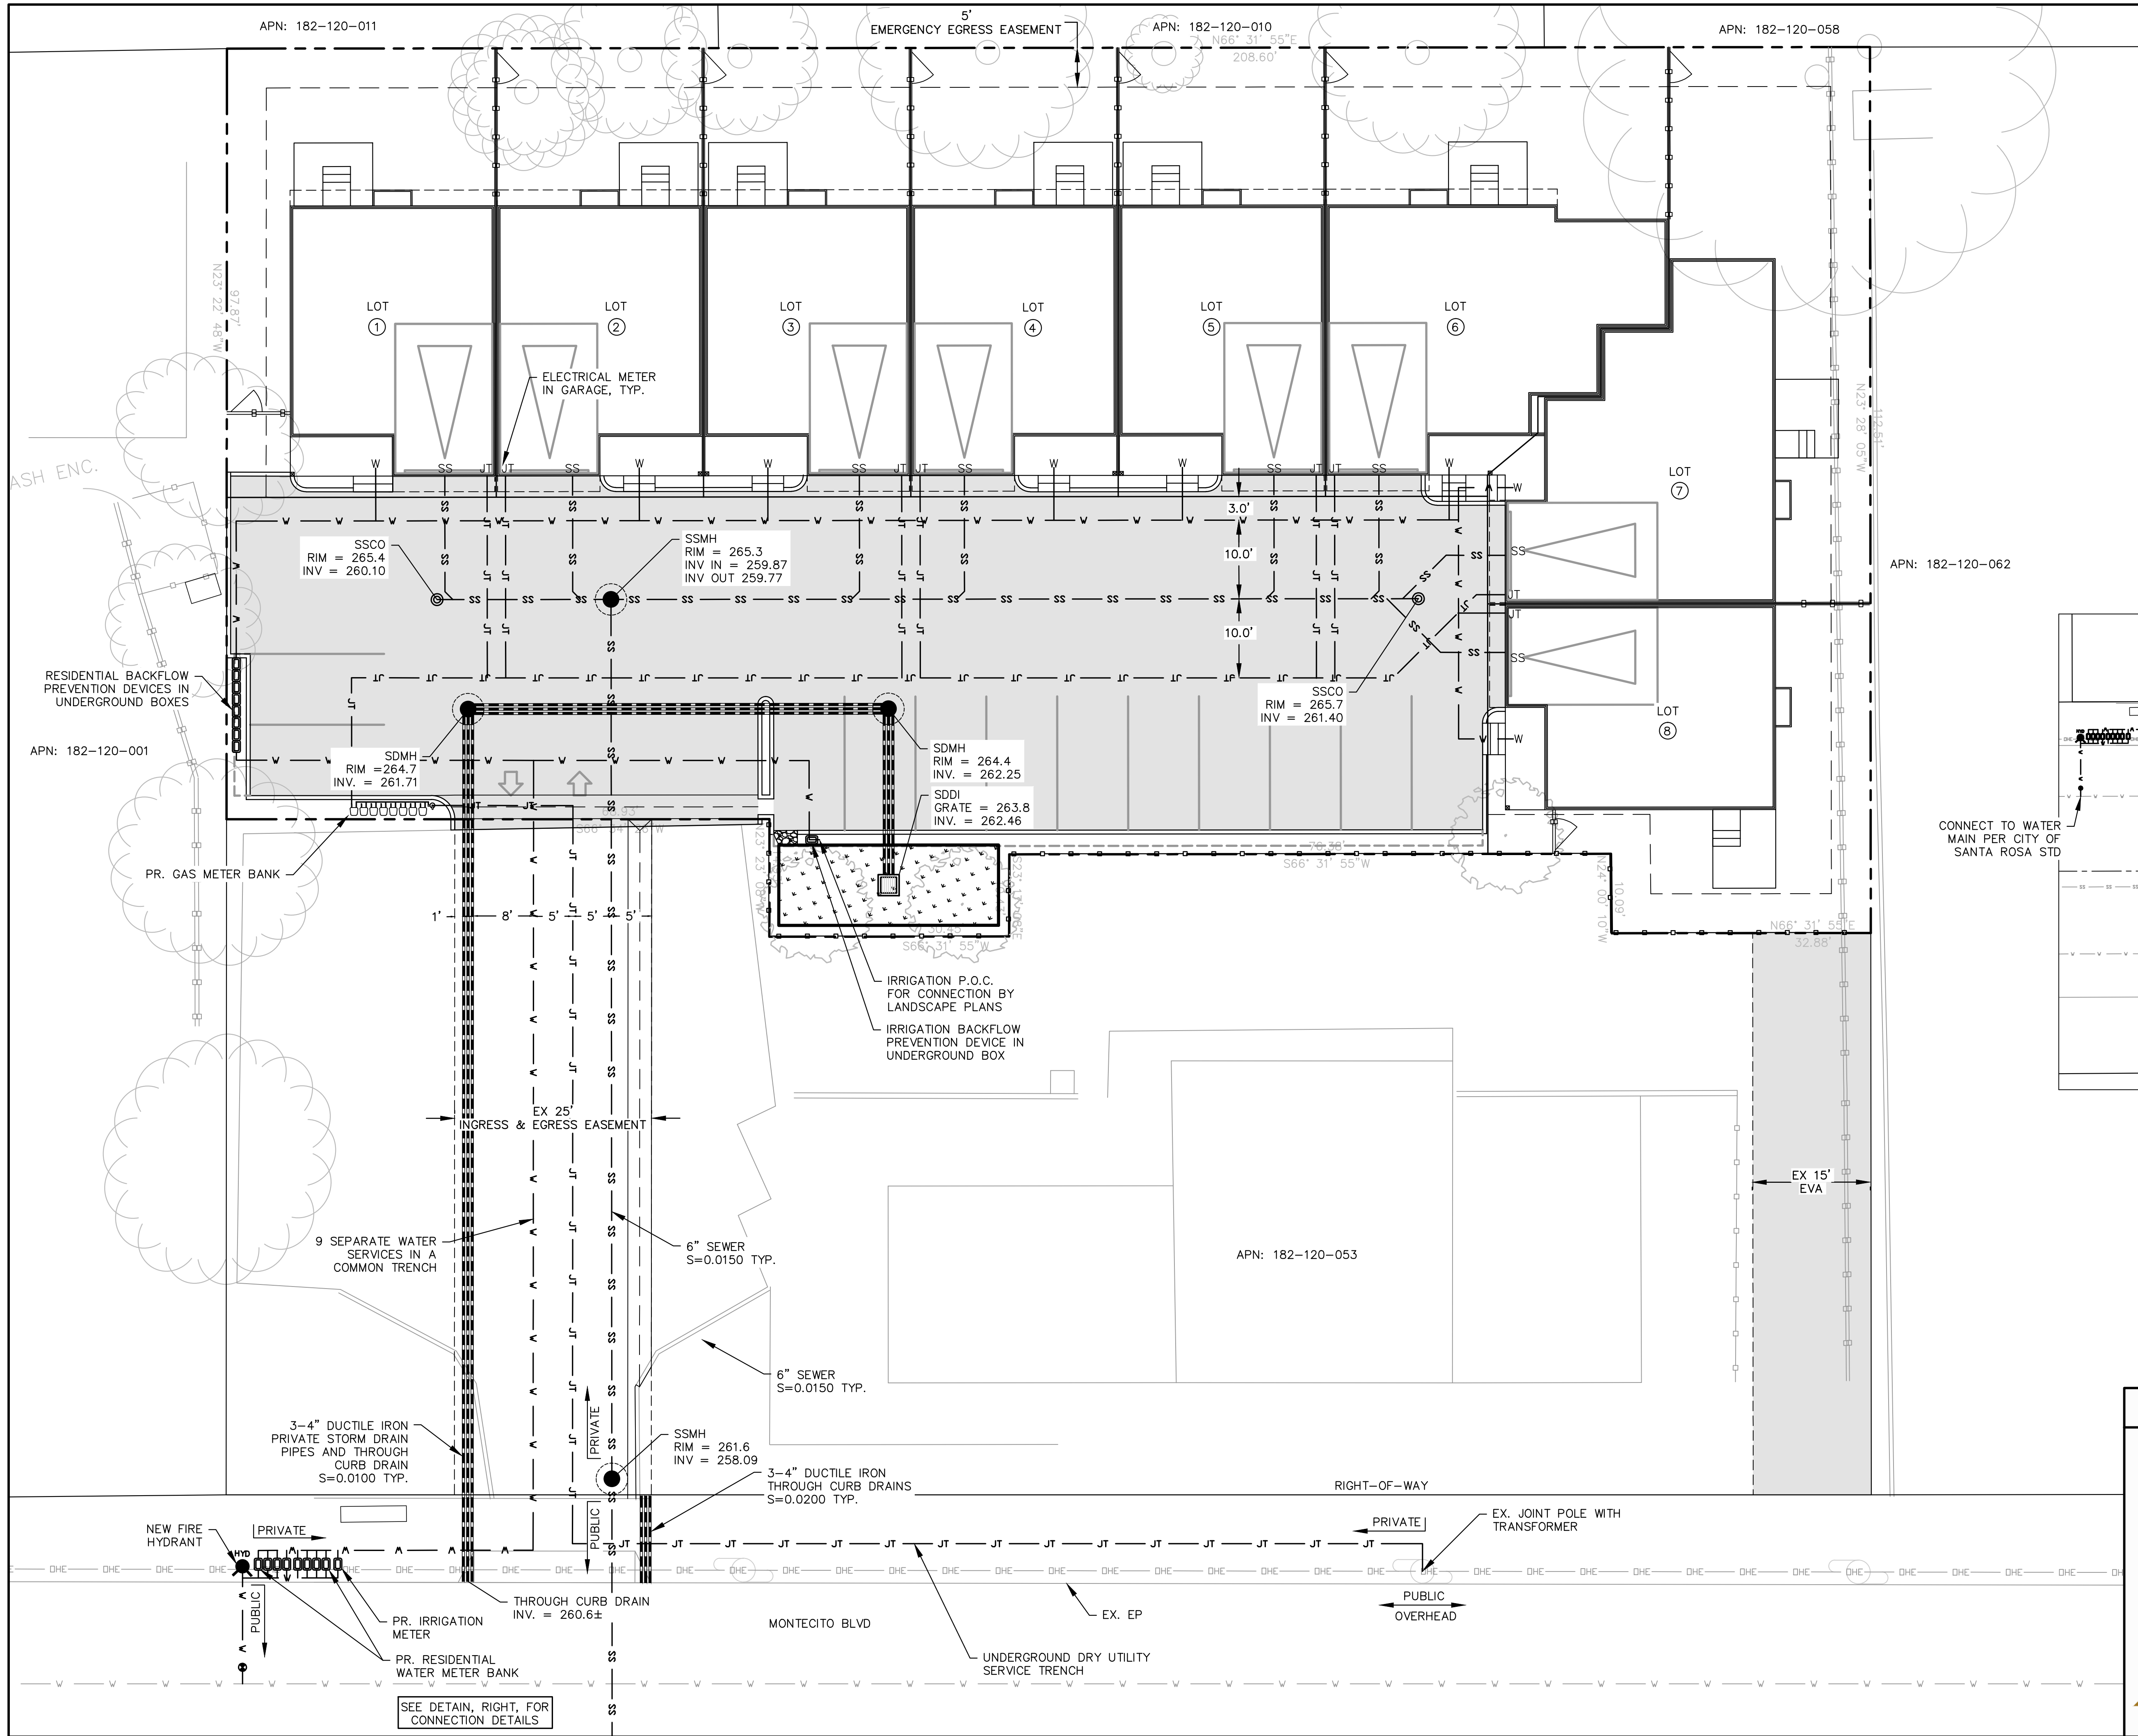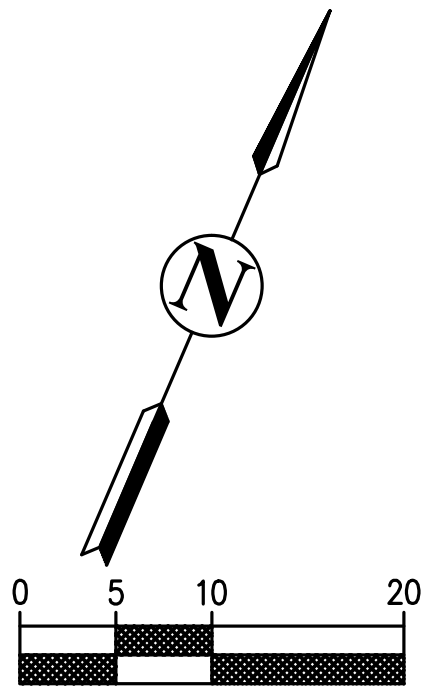

CONNECTION TO EXISTING UTILITIES  
1" = 20'

PIPE SCHEDULE		
DESCRIPTION	SIZE	TYPE
SEWER MAIN	6"	PVC-SDR-35
SEWER SERVICE	4"	PVC-SDR-35
WATER SERVICE	1"	HDPE
PRIVATE STORM DRAIN	3-3"	HDPE

NOTE:  
1. UTILITY COMPANIES WERE CONTACTED FOR PROVISIONS FOR SEWER AND WATER SERVICE. THE REPRESENTATIVE STATED THAT THERE ARE NO CAPACITY ISSUES IN THIS AREA AND WILL SERVE LETTERS ARE NOT NECESSARY.


UTILITY PLAN

TENTATIVE MAP FOR  
MONTECITO TOWNHOMES

TENTATIVE MAP NO. \_\_\_\_\_  
MONTECITO BLVD (BETWEEN 6515 & 6543)  
SANTA ROSA, CA 95409  
APN 182-120-052  
8 LOTS ON 0.50 ACRES

May 15, 2018

SHEET 5 OF 5

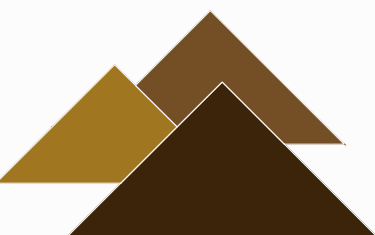

**Atterbury & Associates, Inc.**  
Civil Engineering - Land Planning  
16109 Healdsburg Avenue, Suite D, Healdsburg, CA 95448  
Phone: (707) 433-0134; Fax: (707) 433-0135

L:\17-03-Tentative Map\17-03-TM.DWG 5/15/2018 2:39pm