[illegible]






DATE:	01/03/2019
PROJECT NUMBER:	15-043
PROJECT PHASE:	SD
DRAWN BY:	KO / ZS
CHECKED BY:	KO















   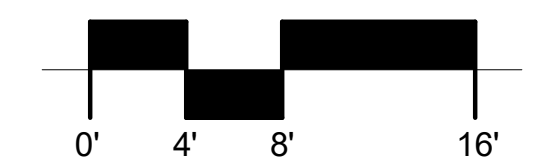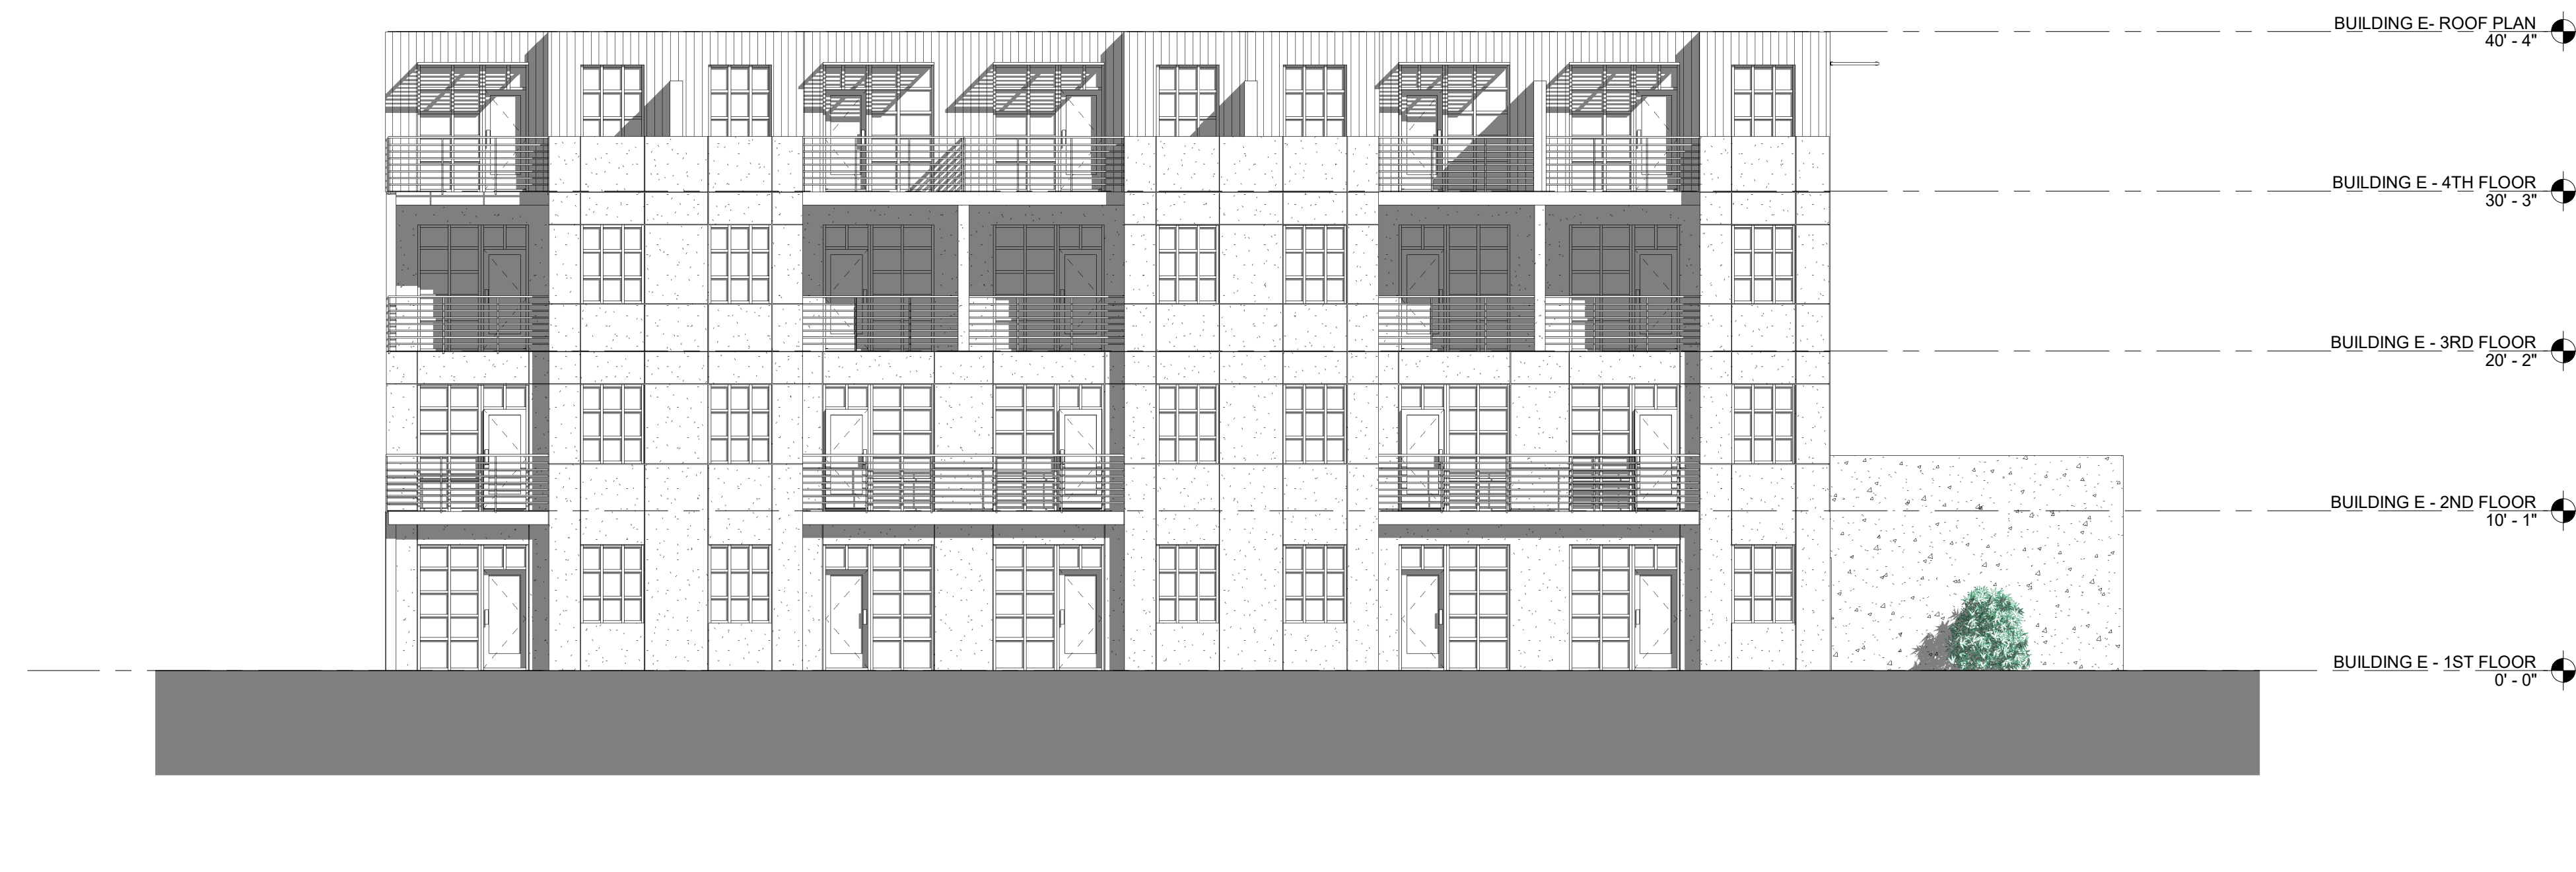


3	BUILDING E- WEST ELEVATION 1/8" = 1'-0"
---	--

    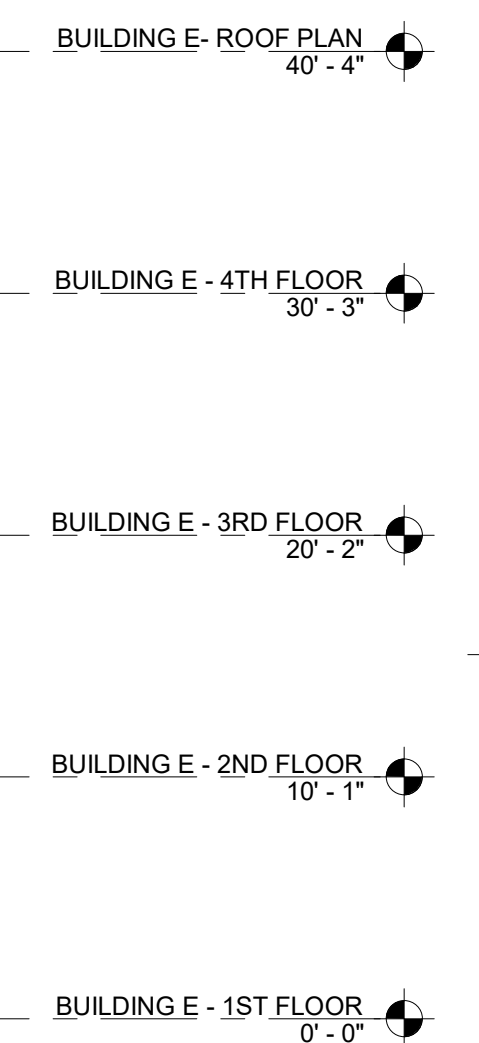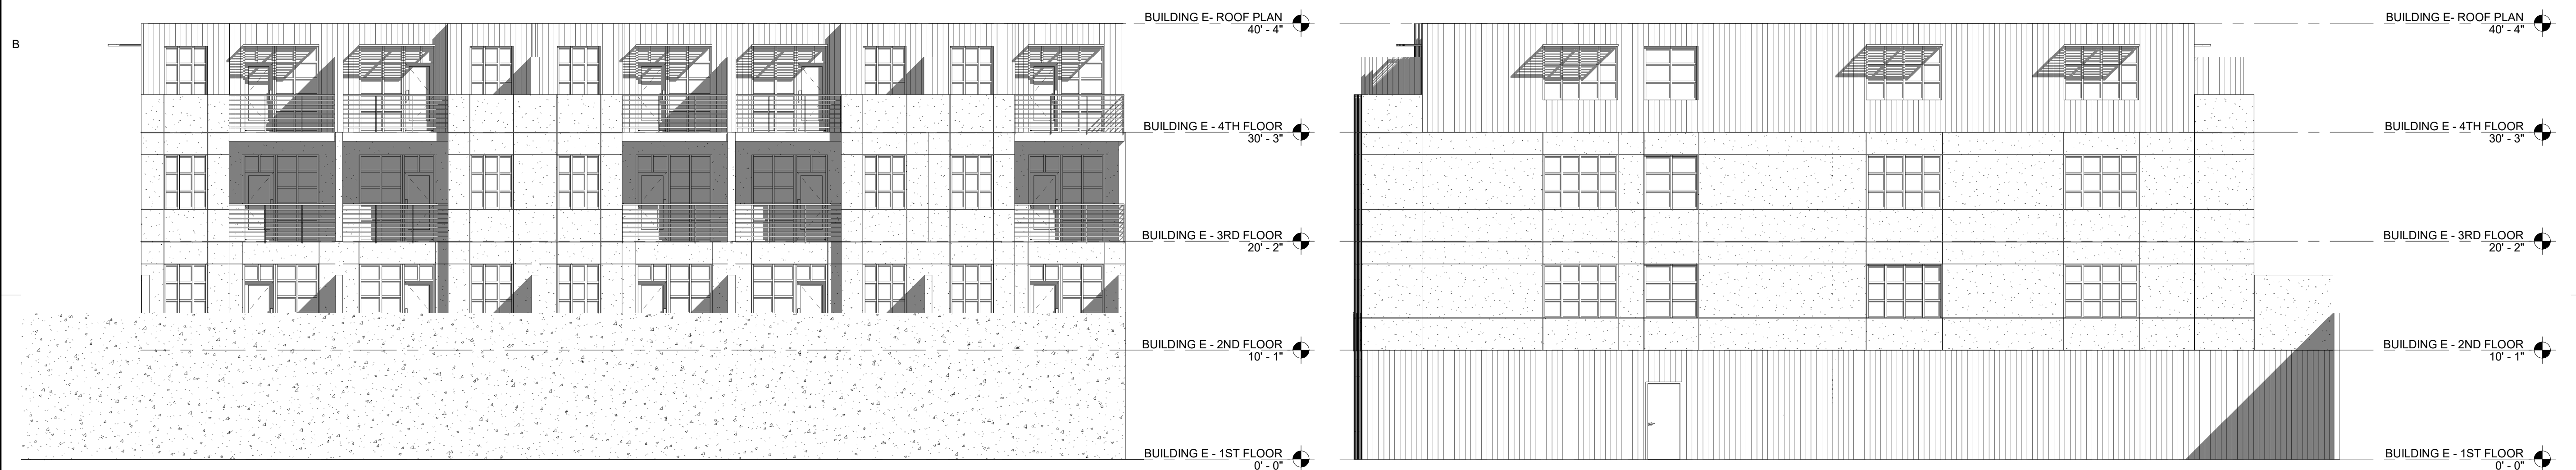

1	BUILDING E -EAST RAILROAD 1/8" = 1'-0"
---	---



2 BUILDING E - SOUTH EXTERIOR ELEVATION  
1/8" = 1'-0"

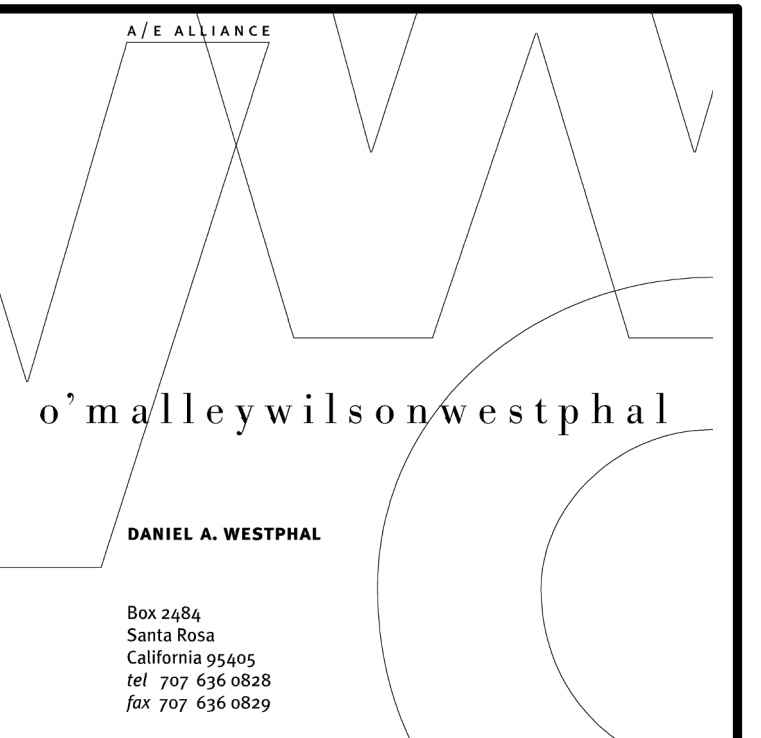

## CONSULTANTS

SEAL

Railroad Square  
Village, LLC

## DeTurk Winery Village Apartments

806 Donahue Street/ 8 West 9th Street  
Santa Rosa, CA 95401

[illegible]

DATE:	01/03/2019
PROJECT NUMBER:	15-043
PROJECT PHASE:	SD
DRAWN BY:	KO/ ZS
CHECKED BY:	KO



Copyright 2019  
O'Malley Wilson Westphal, Inc.

SHEET TITLE



# BUILDING "E" EXTERIOR ELEVATIONS

SHEET NUMBER



A-10.6

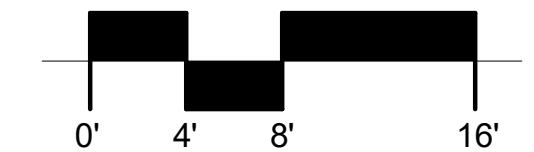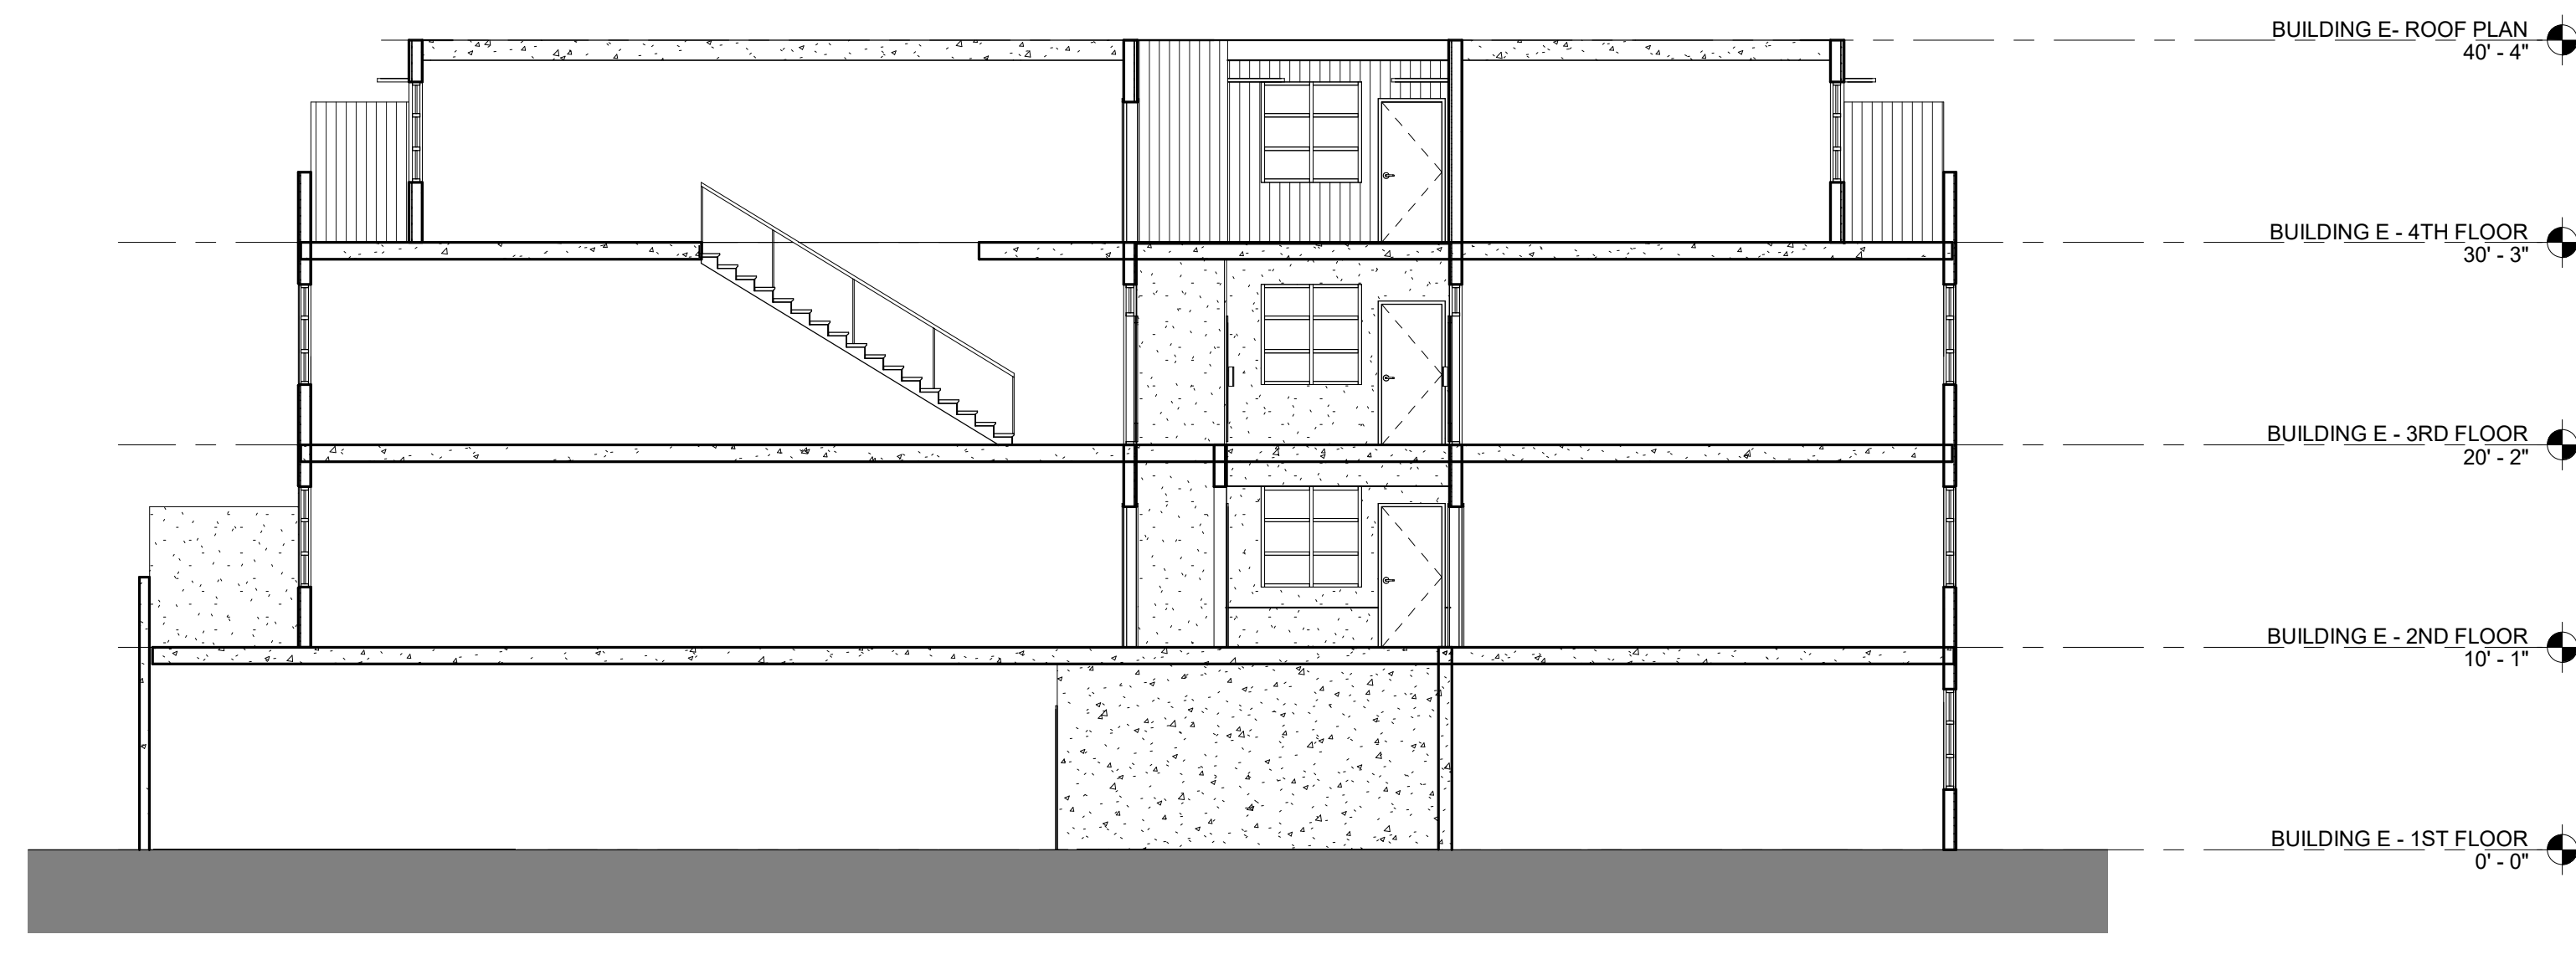


3	BUILDING SECTION 3 1/8" = 1'-0"
---	------------------------------------

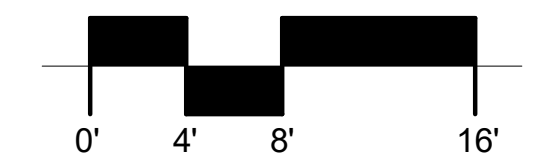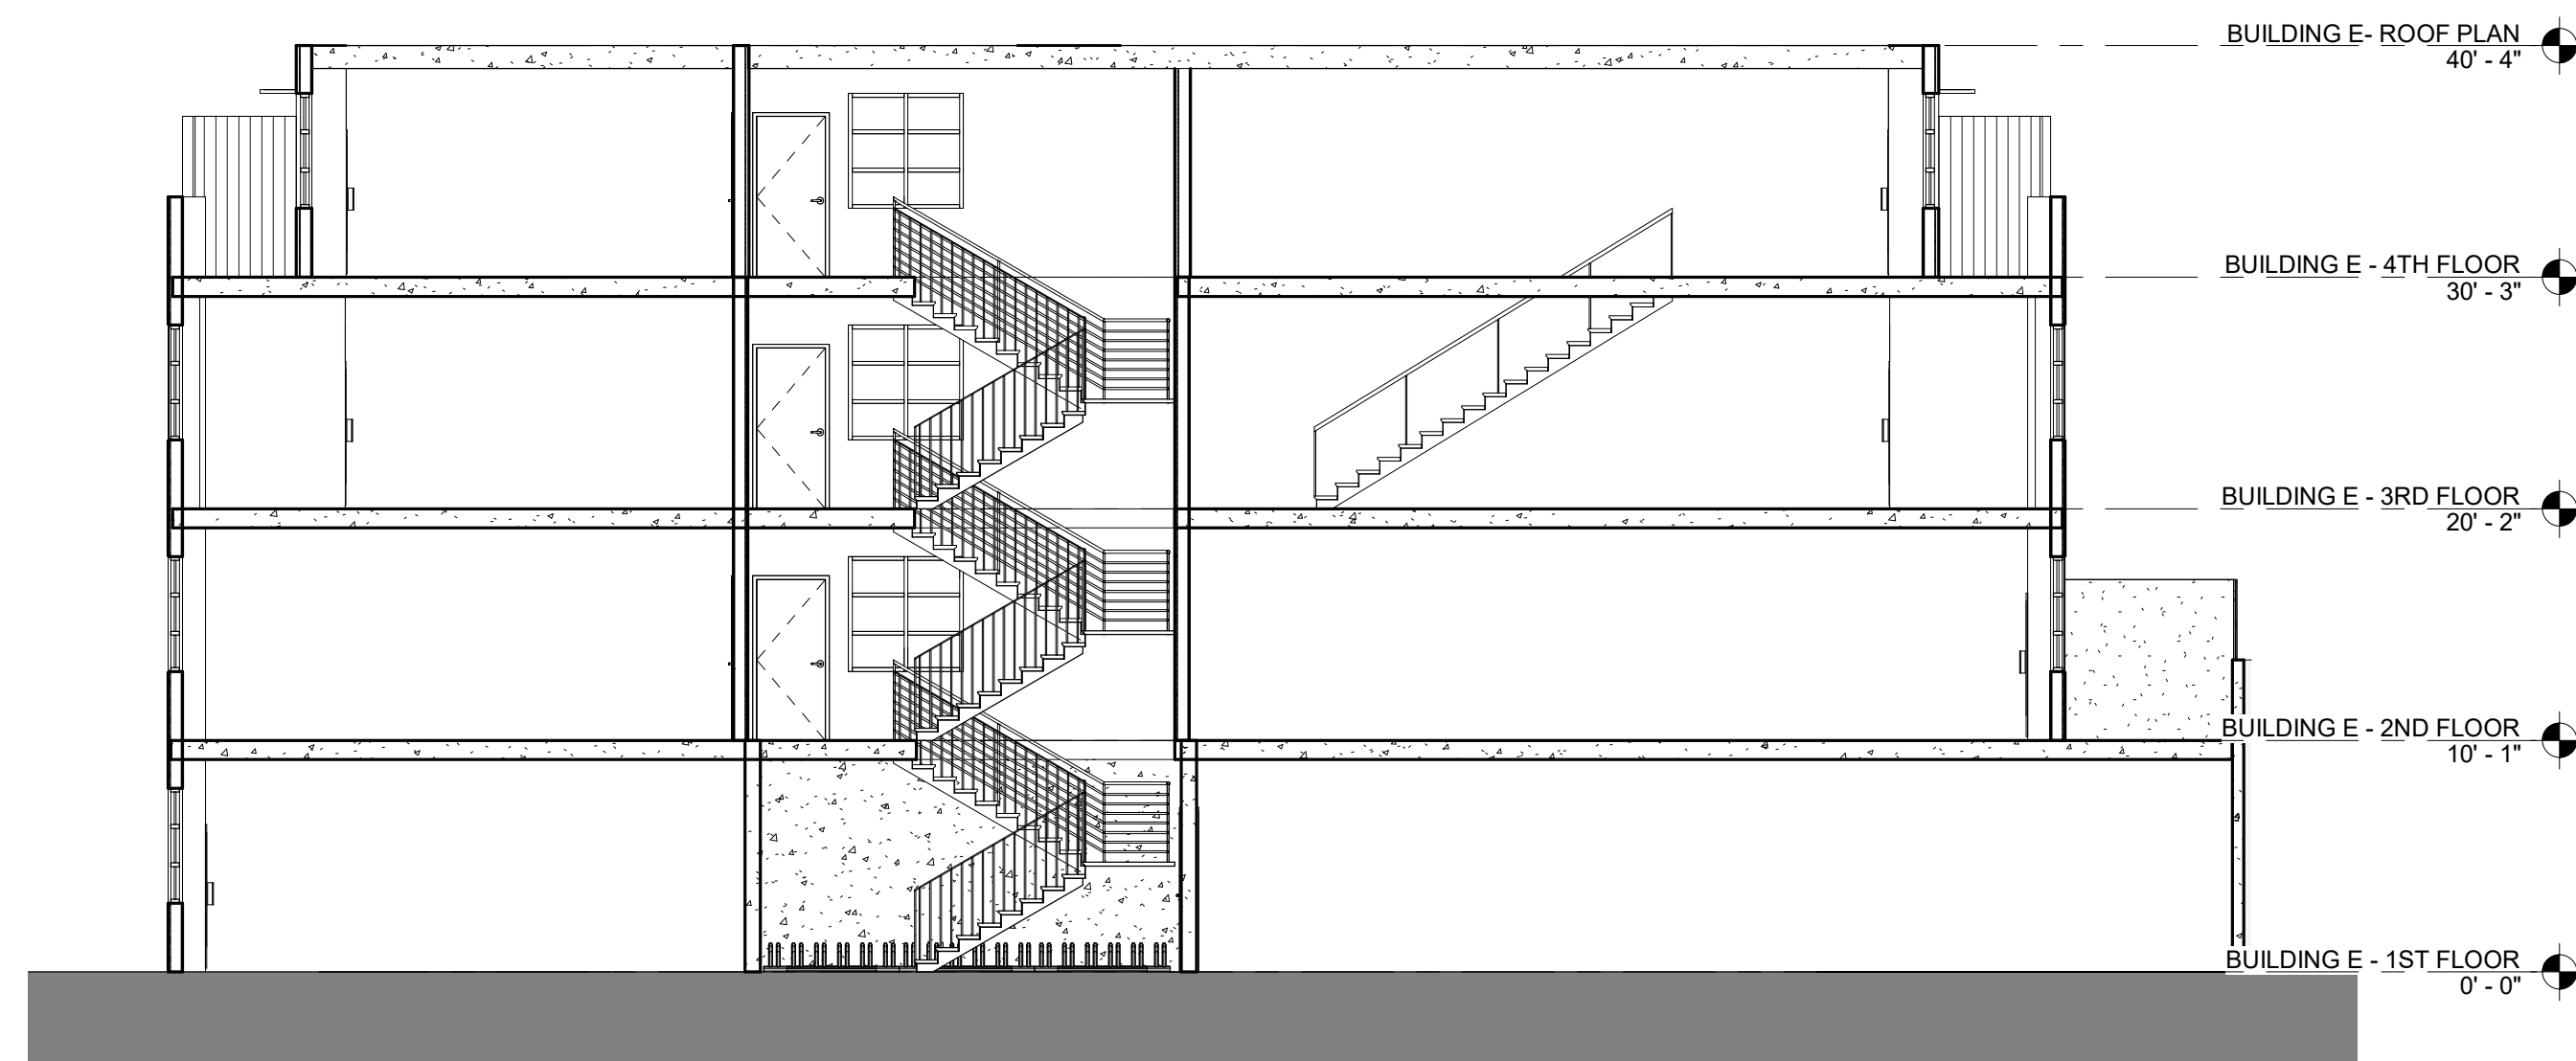

2	BUILDING SECTION 2 1/8" = 1'-0"
---	------------------------------------

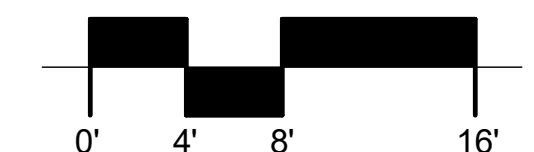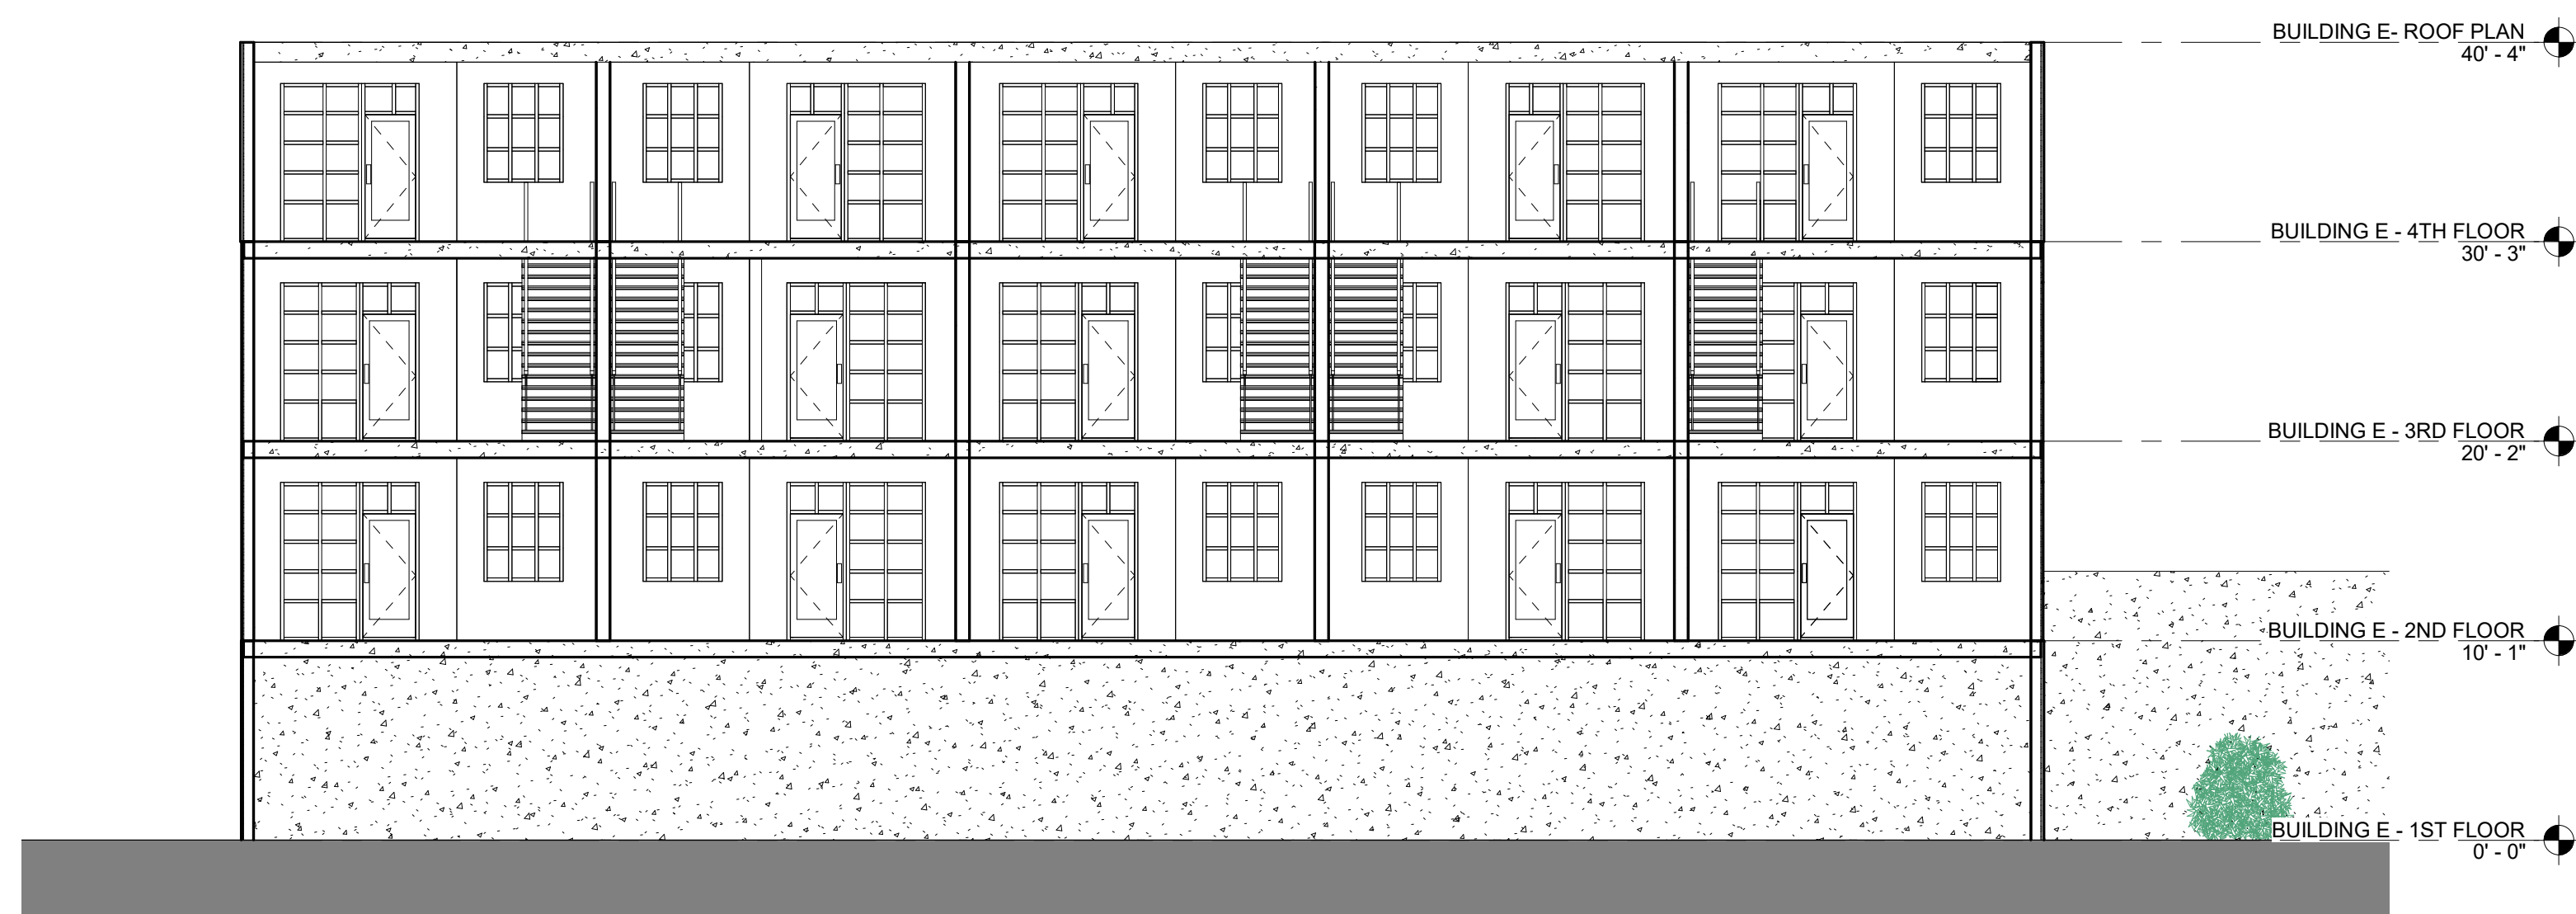

1	BUILDING SECTION-1 1/8" = 1'-0"
---	------------------------------------

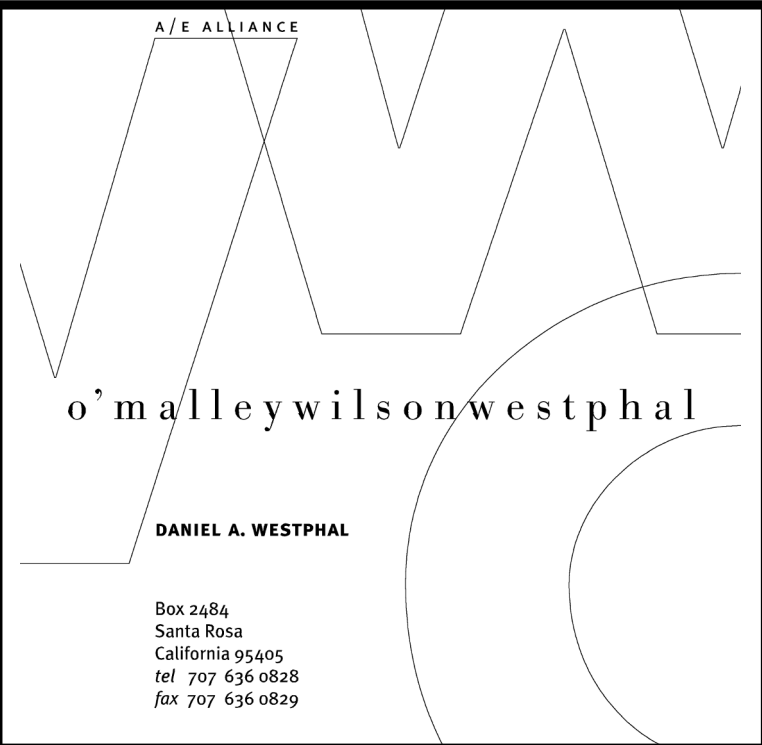

## CONSULTANTS

SEAL

Railroad Square  
Village, LLCDeTurk Winery Village  
Apartments

806 Donahue Street/ 8 West 9th Street  
Santa Rosa, CA 95401

[illegible]

DATE:	01/03/2019
PROJECT NUMBER:	15-043
PROJECT PHASE:	SD
DRAWN BY:	KO / ZS
CHECKED BY:	KO

Copyright 2019  
O'Malley Wilson Westphal, Inc.

SHEET TITLE

## BUILDING "E"

### BUILDING SECTIONS

SHEET NUMBER

A-10.7



