



A/E ALLIANCE

o'malleywilsonwestphal

DANIEL A. WESTPHAL

Box 1202
Sandy Road
CALIFORNIA 91605
tel 761 631 0800
fax 761 631 0829

CONSULTANTS

SEAL

Railroad Square
Village, LLCDeTurk Winery Village
Apartments

806 Donahue Street / 8 West 9th Street
Santa Rosa, CA 95401

[illegible]

DATE:	12/13/2018
PROJECT NUMBER:	15-043
PROJECT PHASE:	SD
DRAWN BY:	Author
CHECKED BY:	Checker

Copyright 2018
O'Malley Wilson Westphal, Inc.

SHEET TITLE



3D-IMAGE

SHEET NUMBER

A-1.1D



RAILROAD

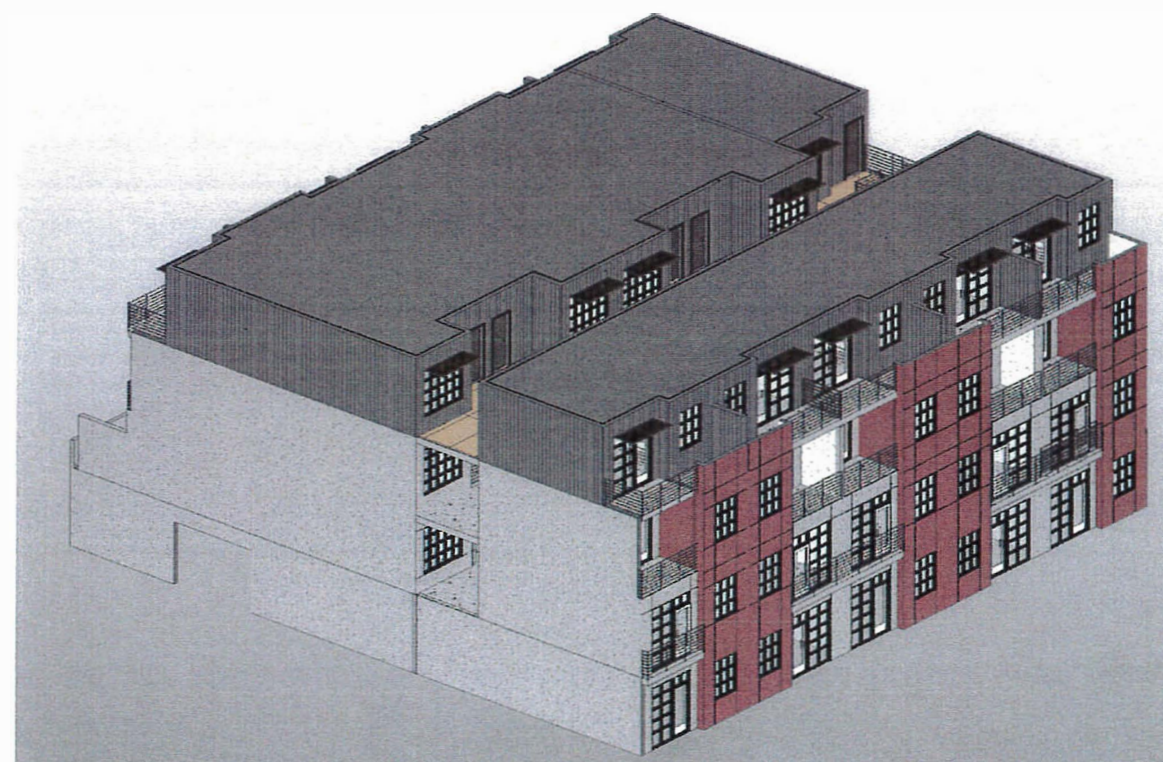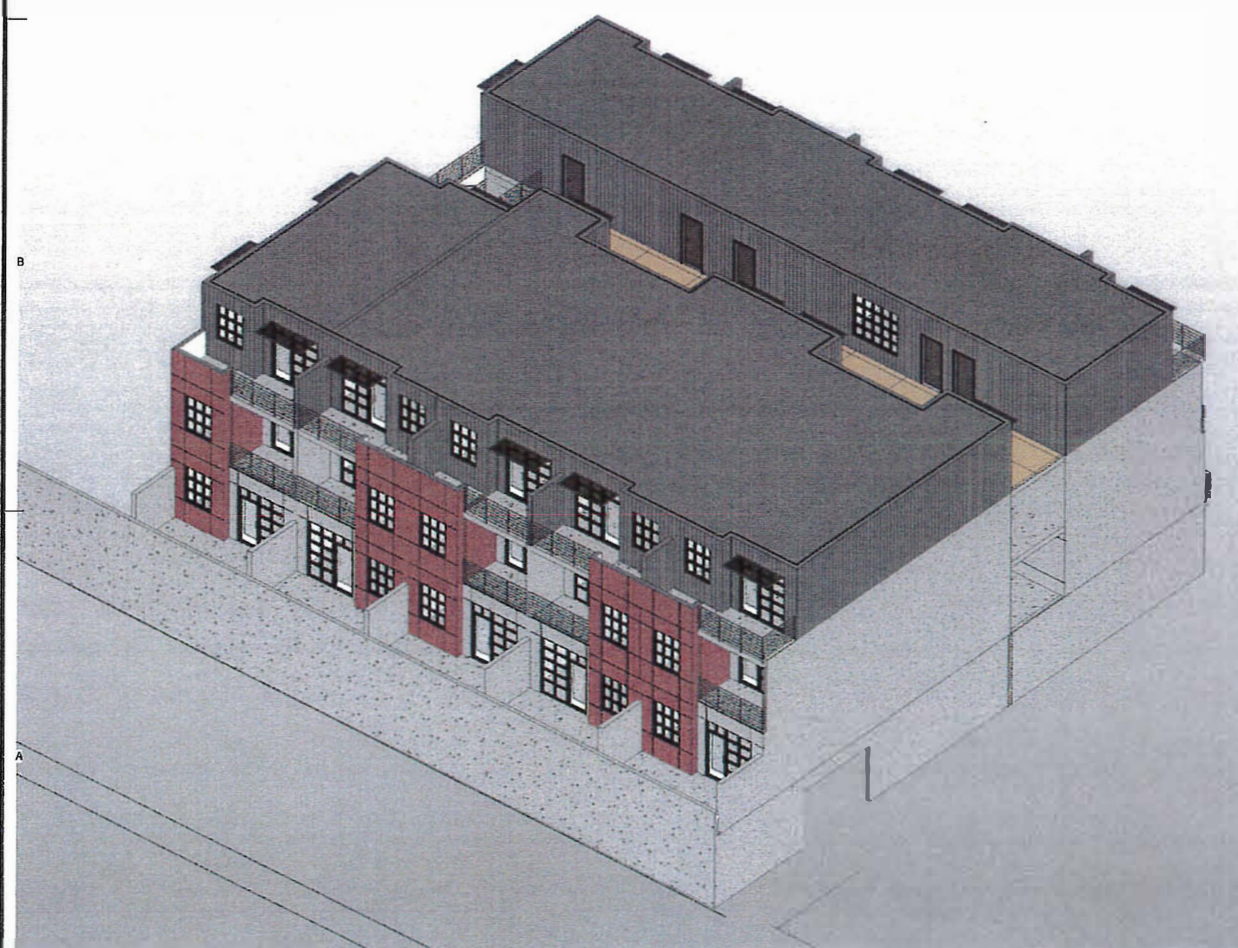

ape alliance

o'malleywilsonwestphal

DANIEL A. WESTPHAL

800 441-1111
Santa Rosa
California 95409
tel 707 438-0848
fax 707 438-0849

CONSULTANTS

SEAL

Railroad Square
Village, LLCDeTurk Winery Village
Apartments

806 Donahue Street/ 8 West 9th Street
Santa Rosa, CA 95401

[illegible]

DATE: 12/06/2018

DATE:	12/06/2018
PROJECT NUMBER:	15-043

PROJECT NUMBER:	15-043
PROJECT PHASE:	SD

PROJECT PHASE:	SD
DRAWN BY:	KO / ZS

DRAWN BY: RU/ZS
CHECKED BY: KO


Copyright 2018
O'Malley Wilson Westphal, Inc.

SHEET TITLE	SHEET NO.	SHEET TOTAL	SHEET TOTAL	SHEET TOTAL	SHEET TOTAL	SHEET TOTAL	SHEET TOTAL	SHEET TOTAL	SHEET TOTAL	SHEET TOTAL
-------------	-----------	-------------	-------------	-------------	-------------	-------------	-------------	-------------	-------------	-------------

BUILDING "E" 3D IMAGES


SHEET NUMBER

A-10.8

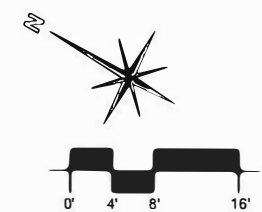

A-10.1

A1 BUILDING "E" - 1ST, FLOOR
1/8" = 1'-0"

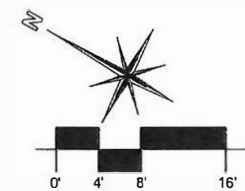

A-10.2

CONSULTANTS

SEAL

Railroad Square
Village, LLC

DeTurk Winery Village
Apartments

806 Donahue Street/ 8 West 9th Street
Santa Rosa, CA 95401

[illegible]

DATE: 12/06/2018

DATE:	12/09/2018
PROJECT NUMBER:	15-043

PROJECT NUMBER:	15-049
PROJECT PHASE:	SD

DRAWN BY: KO / ZS

CHECKED BY: KO


Copyright 2018
O'Malley Wilson Westphal, Inc.


SHEET TITLE

BUILDING "E" -
THIRD FLOOR PLAN

SHEET NUMBER

A-10.3

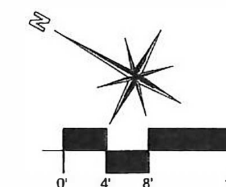


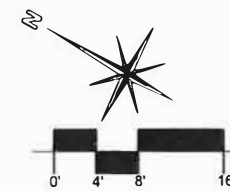

SHEET NUMBER

A-10.4


A1 BUILDING "E" - 4TH FLOOR
1/8" = 1'-0"

 

C



A

 


2

12/7/2018 10:12:27 AM BIM 360://15-043-Deringat-DeTurk Winery Apartments/Building E.rvt



3D - 185 UNITS - APPROVED

 

SEAL

Railroad Square
Village, LLC

DeTurk Winery Village
Apartments

806 Donahue Street / 8 West 9th Street
Santa Rosa, CA 95401

[illegible]

DATE:	12 06/2018
PROJECT NUMBER:	15-043
PROJECT PHASE:	SD
DRAWN BY:	KO/ ZS
CHECKED BY:	KO

Copyright 2018
O'Malley Wilson Westphal, Inc.

SHEET TITLE

3D & ELEVATIONS

SHEET NUMBER

A-1.9