



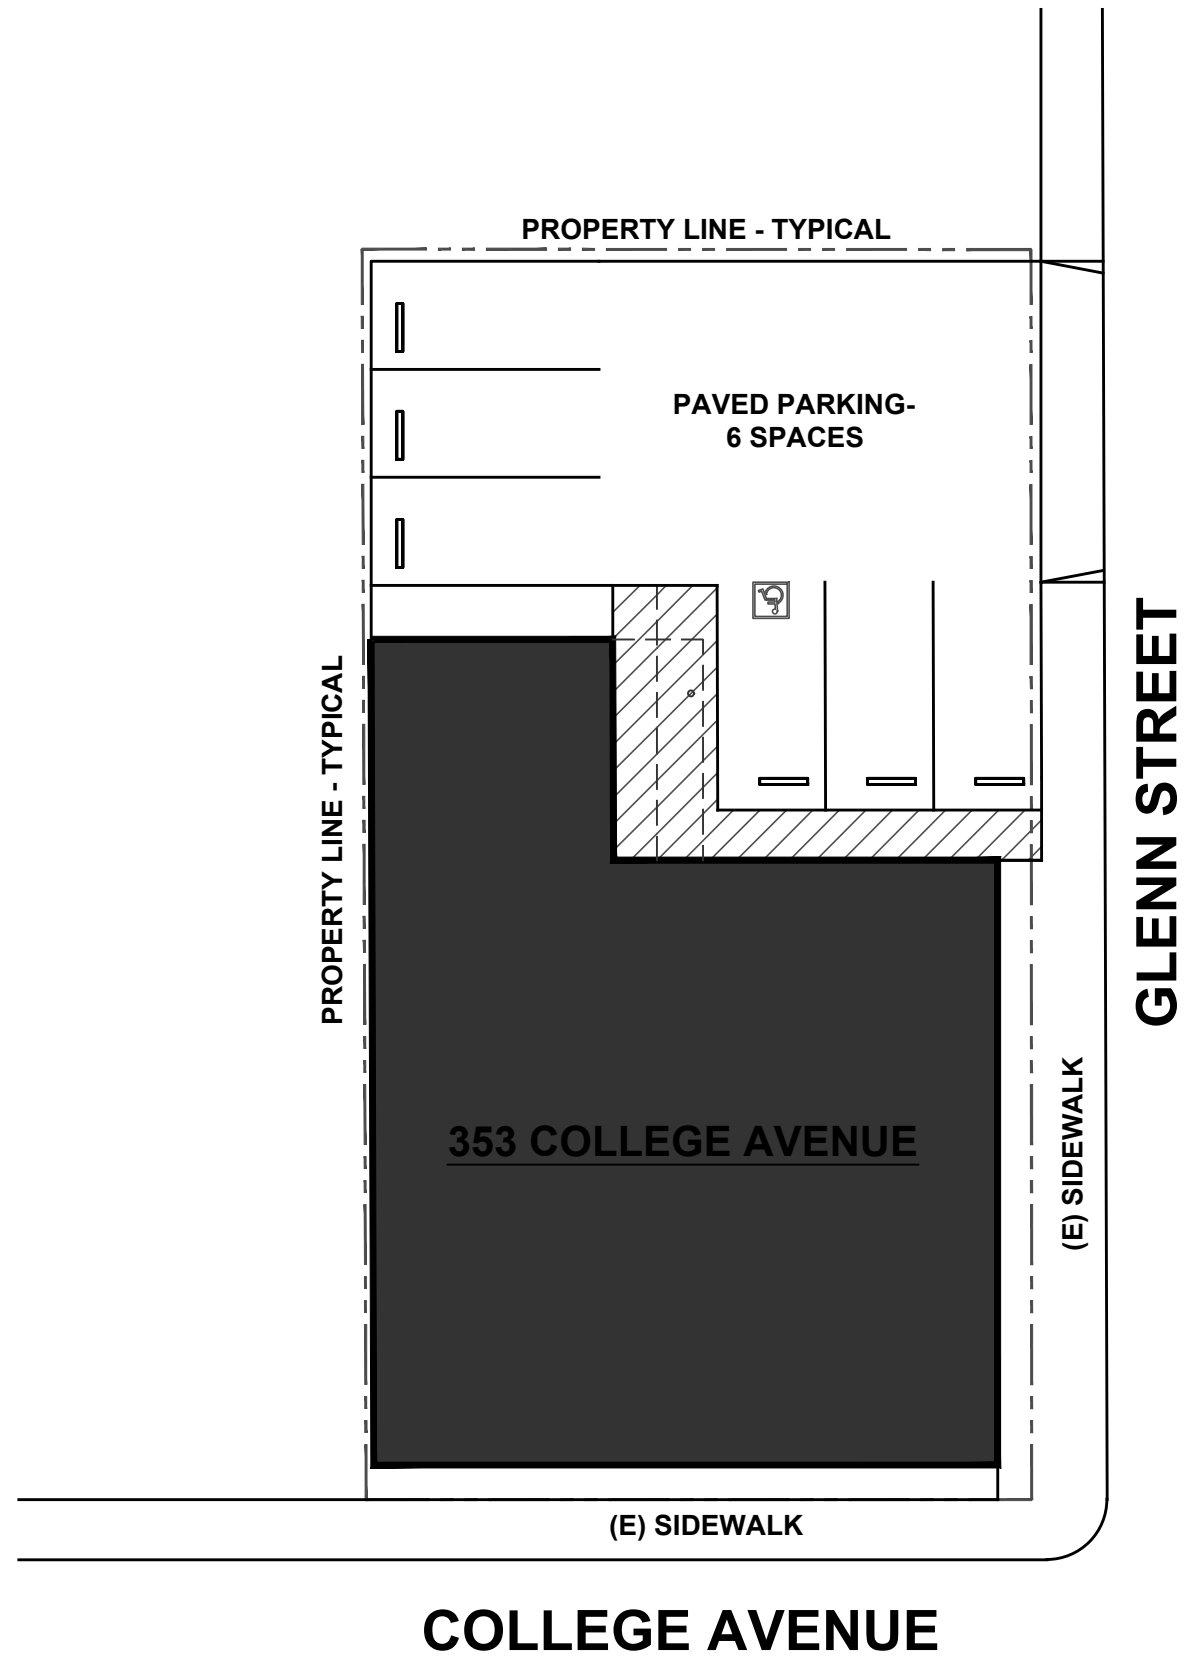

SITE PLAN
 SCALE: 1"=16'-0"
 10/26/18

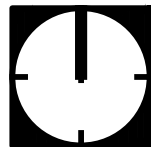

GREEN PEN- 353 COLLEGE AVENUE SANTA ROSA, CA 95401
 PLANNING APPLICATION

ARCHILOGIX
DESIGN AND DEVELOPMENT GROUP