




PERSPECTIVE RENDERING

(ELEVATION "C")


PLAN 3

NOTES	DATE	10/14
	DRAWN BY:	
	CHECKED BY:	
REVISIONS:	DATE:	
1022 Mendocino Avenue Santa Rosa, CA 95401 TEL: 707.579.3811 www.farrellfaber.com		
FARRELL-FABER & ASSOCIATES, INC. ARCHITECTURE - PLANNING		
SOUTHWEST ESTATES, LLC SOUTHWEST ESTATES & BELLEVUE RANCH 7 SANTA ROSA, CALIFORNIA		
© 2014 FARRELL-FABER & ASSOC., INC. FARRELL-FABER AND ASSOCIATES, INC. HEREBY EXPRESSLY RESERVES ITS STATUTORY COPYRIGHT, COMMON LAW COPYRIGHT AND OTHER SPECIFICATIONS, DESIGNS, DRAWINGS AND ARRANGEMENTS REPRESENTED THEREBY ARE AND SHALL REMAIN THE PROPERTY OF FARRELL-FABER AND ASSOCIATES, INC. NO PART THEREOF SHALL BE COPIED, ADAPTED, SOLD, PUBLISHED OR OTHERWISE USED WITHOUT THE WRITTEN CONSENT OF FARRELL-FABER AND ASSOCIATES, INC. VISUAL CONTACT WITH THE DRAWINGS OR SPECIFICATIONS SHALL CONSTITUTE CONCLUSIVE EVIDENCE OF ACCEPTANCE OF THESE RESTRICTIONS. DO NOT SCALE PLANS		
SHEET	JOB NO	14045

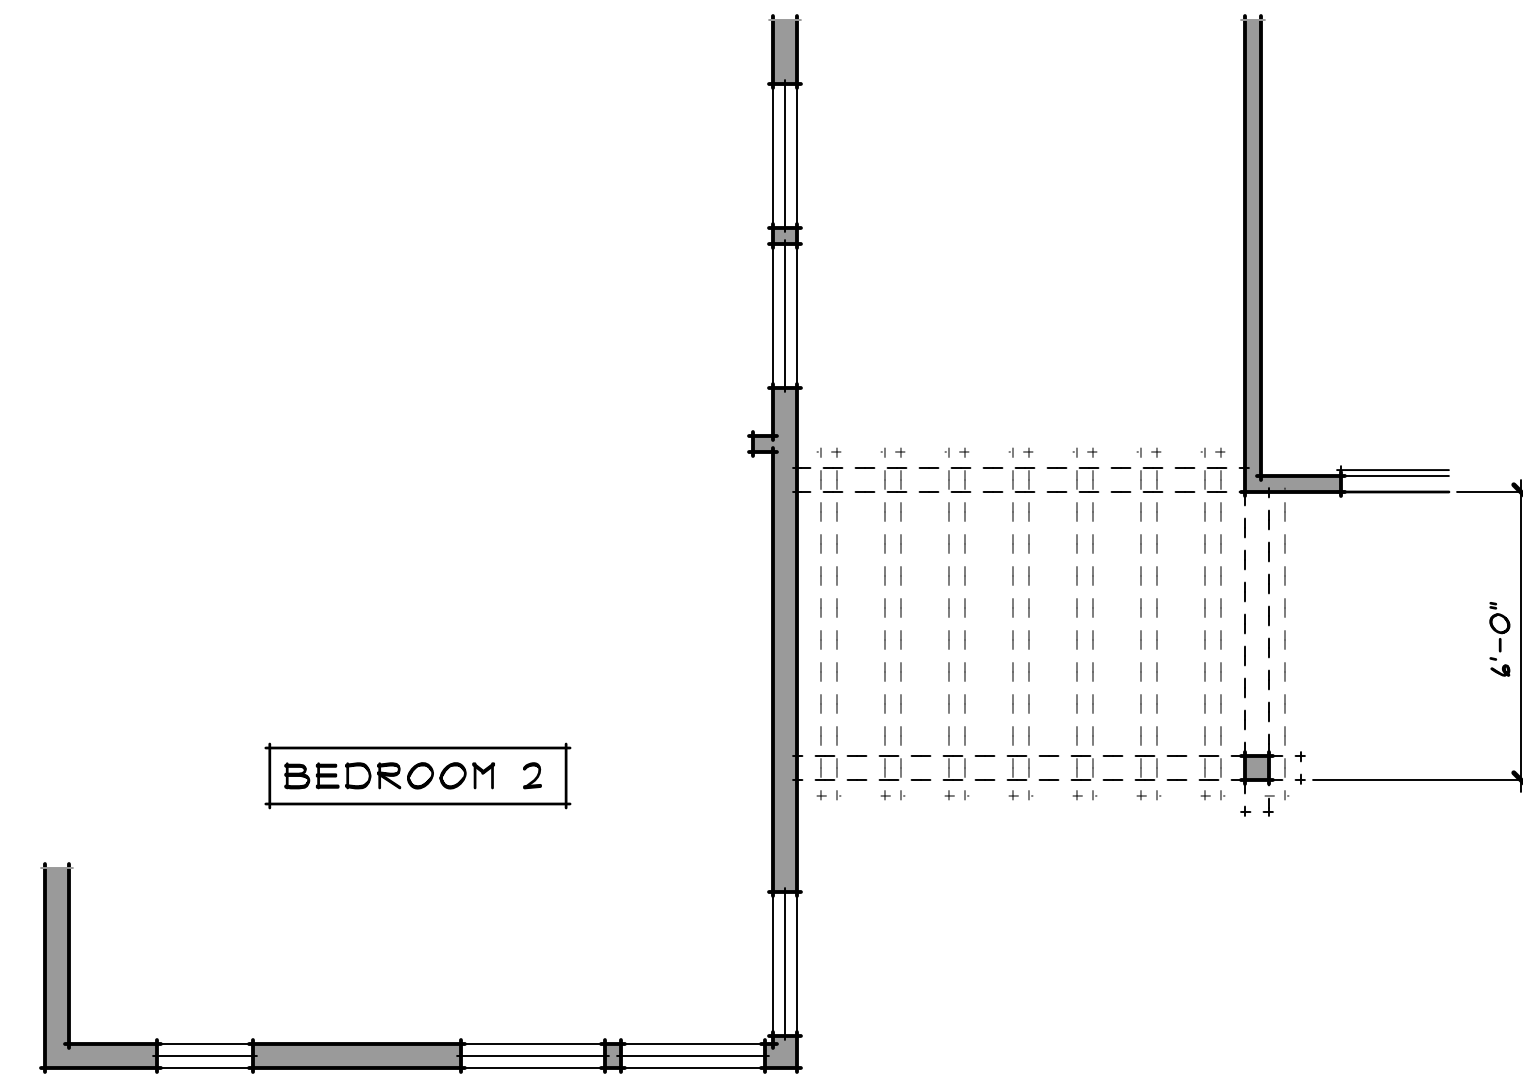


FLOOR PLAN (ELEV "B")
SCALE: 1/4"=1'-0"

NOTE:
SEE FLOOR PLAN (ELEV "C") FOR TYPICAL NOTES,
MATERIALS, AND DIMENSIONS NOT SHOWN HERE

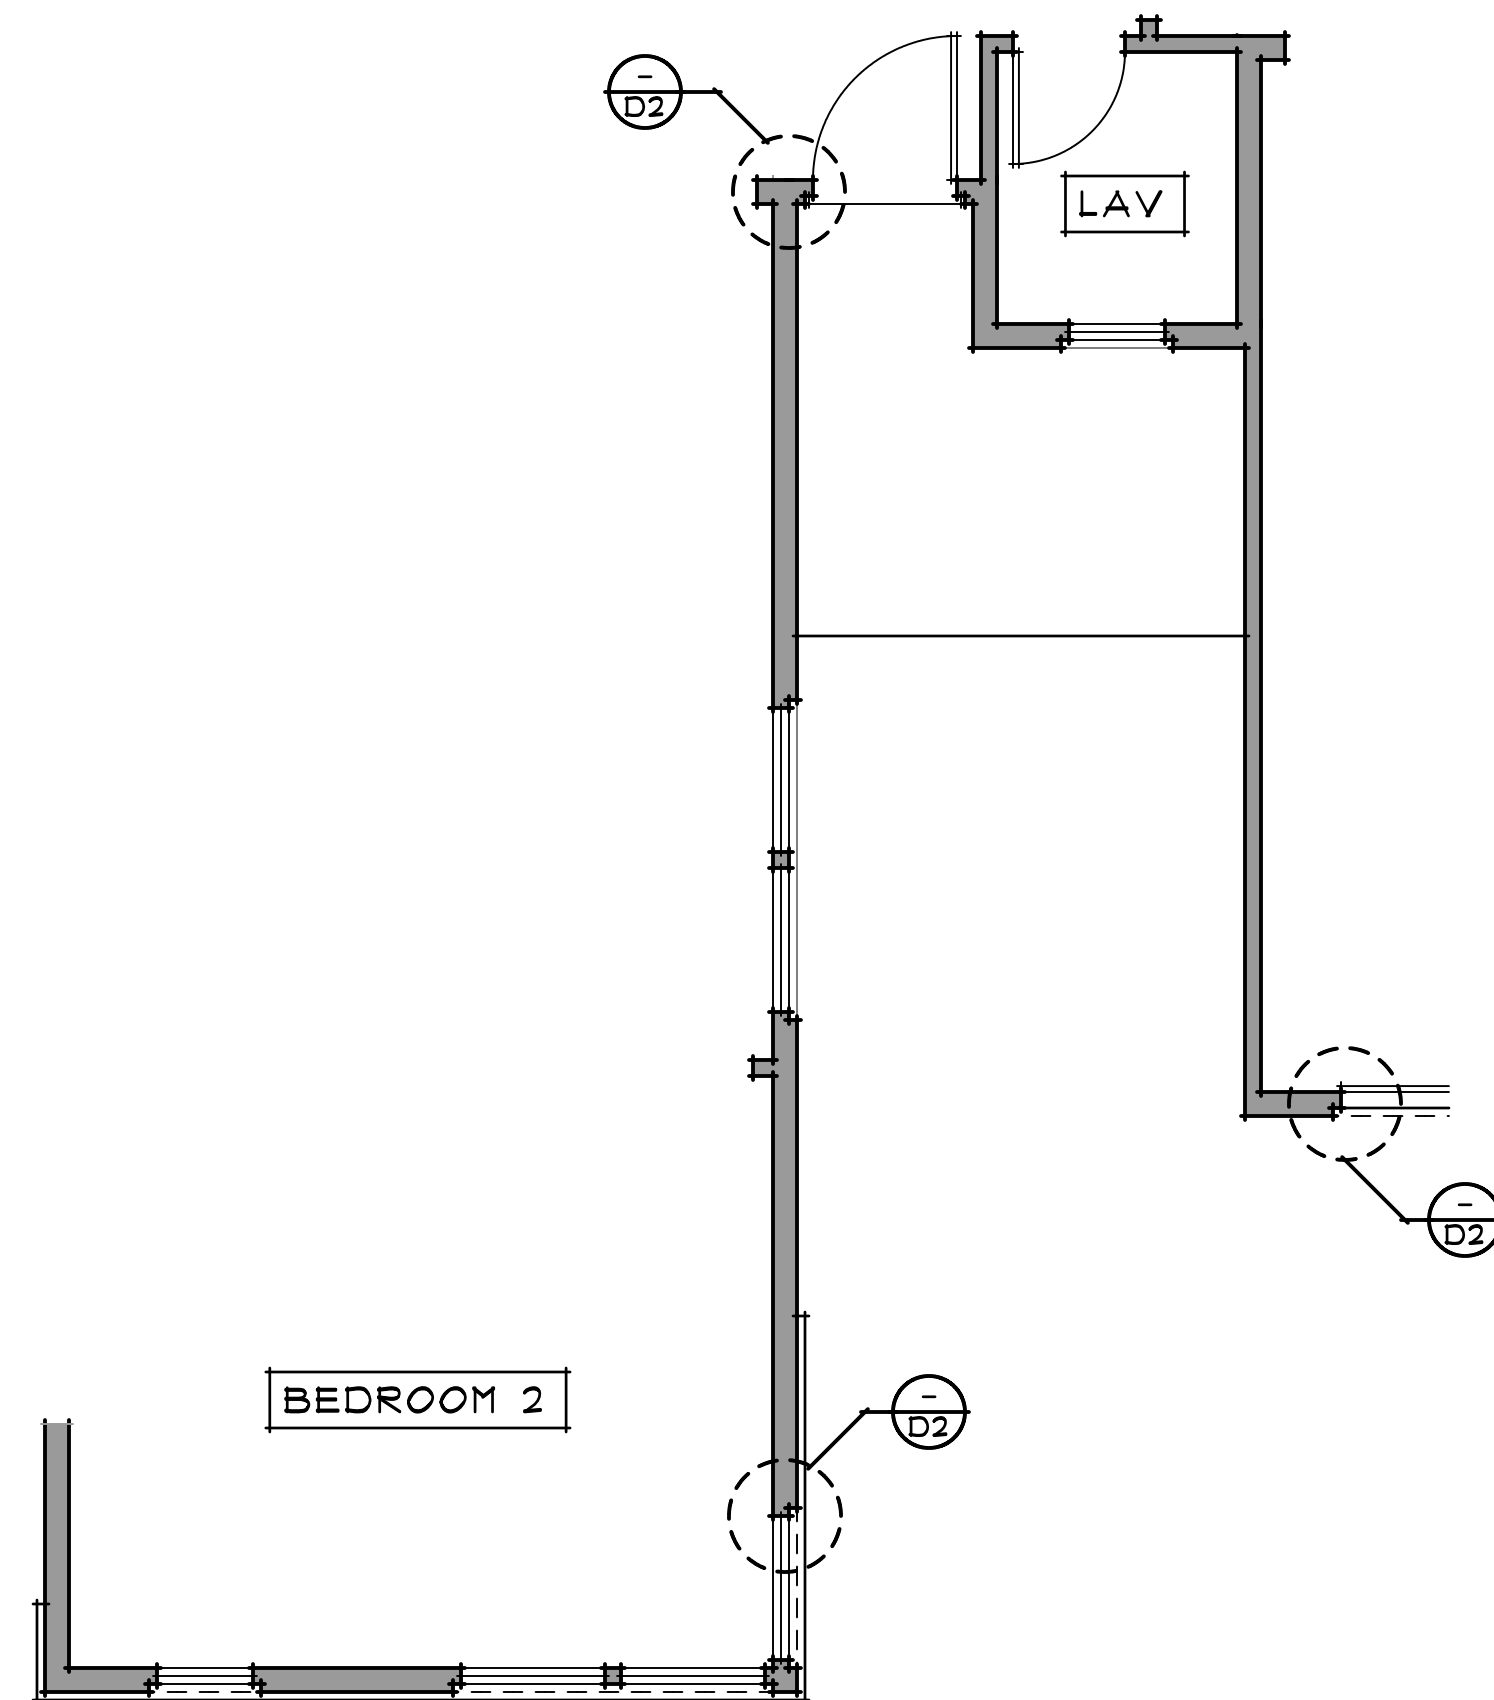

FLOOR PLAN (ELEV "A")
SCALE: 1/4"=1'-0"

NOTE:
SEE FLOOR PLAN (ELEV "C") FOR TYPICAL NOTES,
MATERIALS, AND DIMENSIONS NOT SHOWN HERE

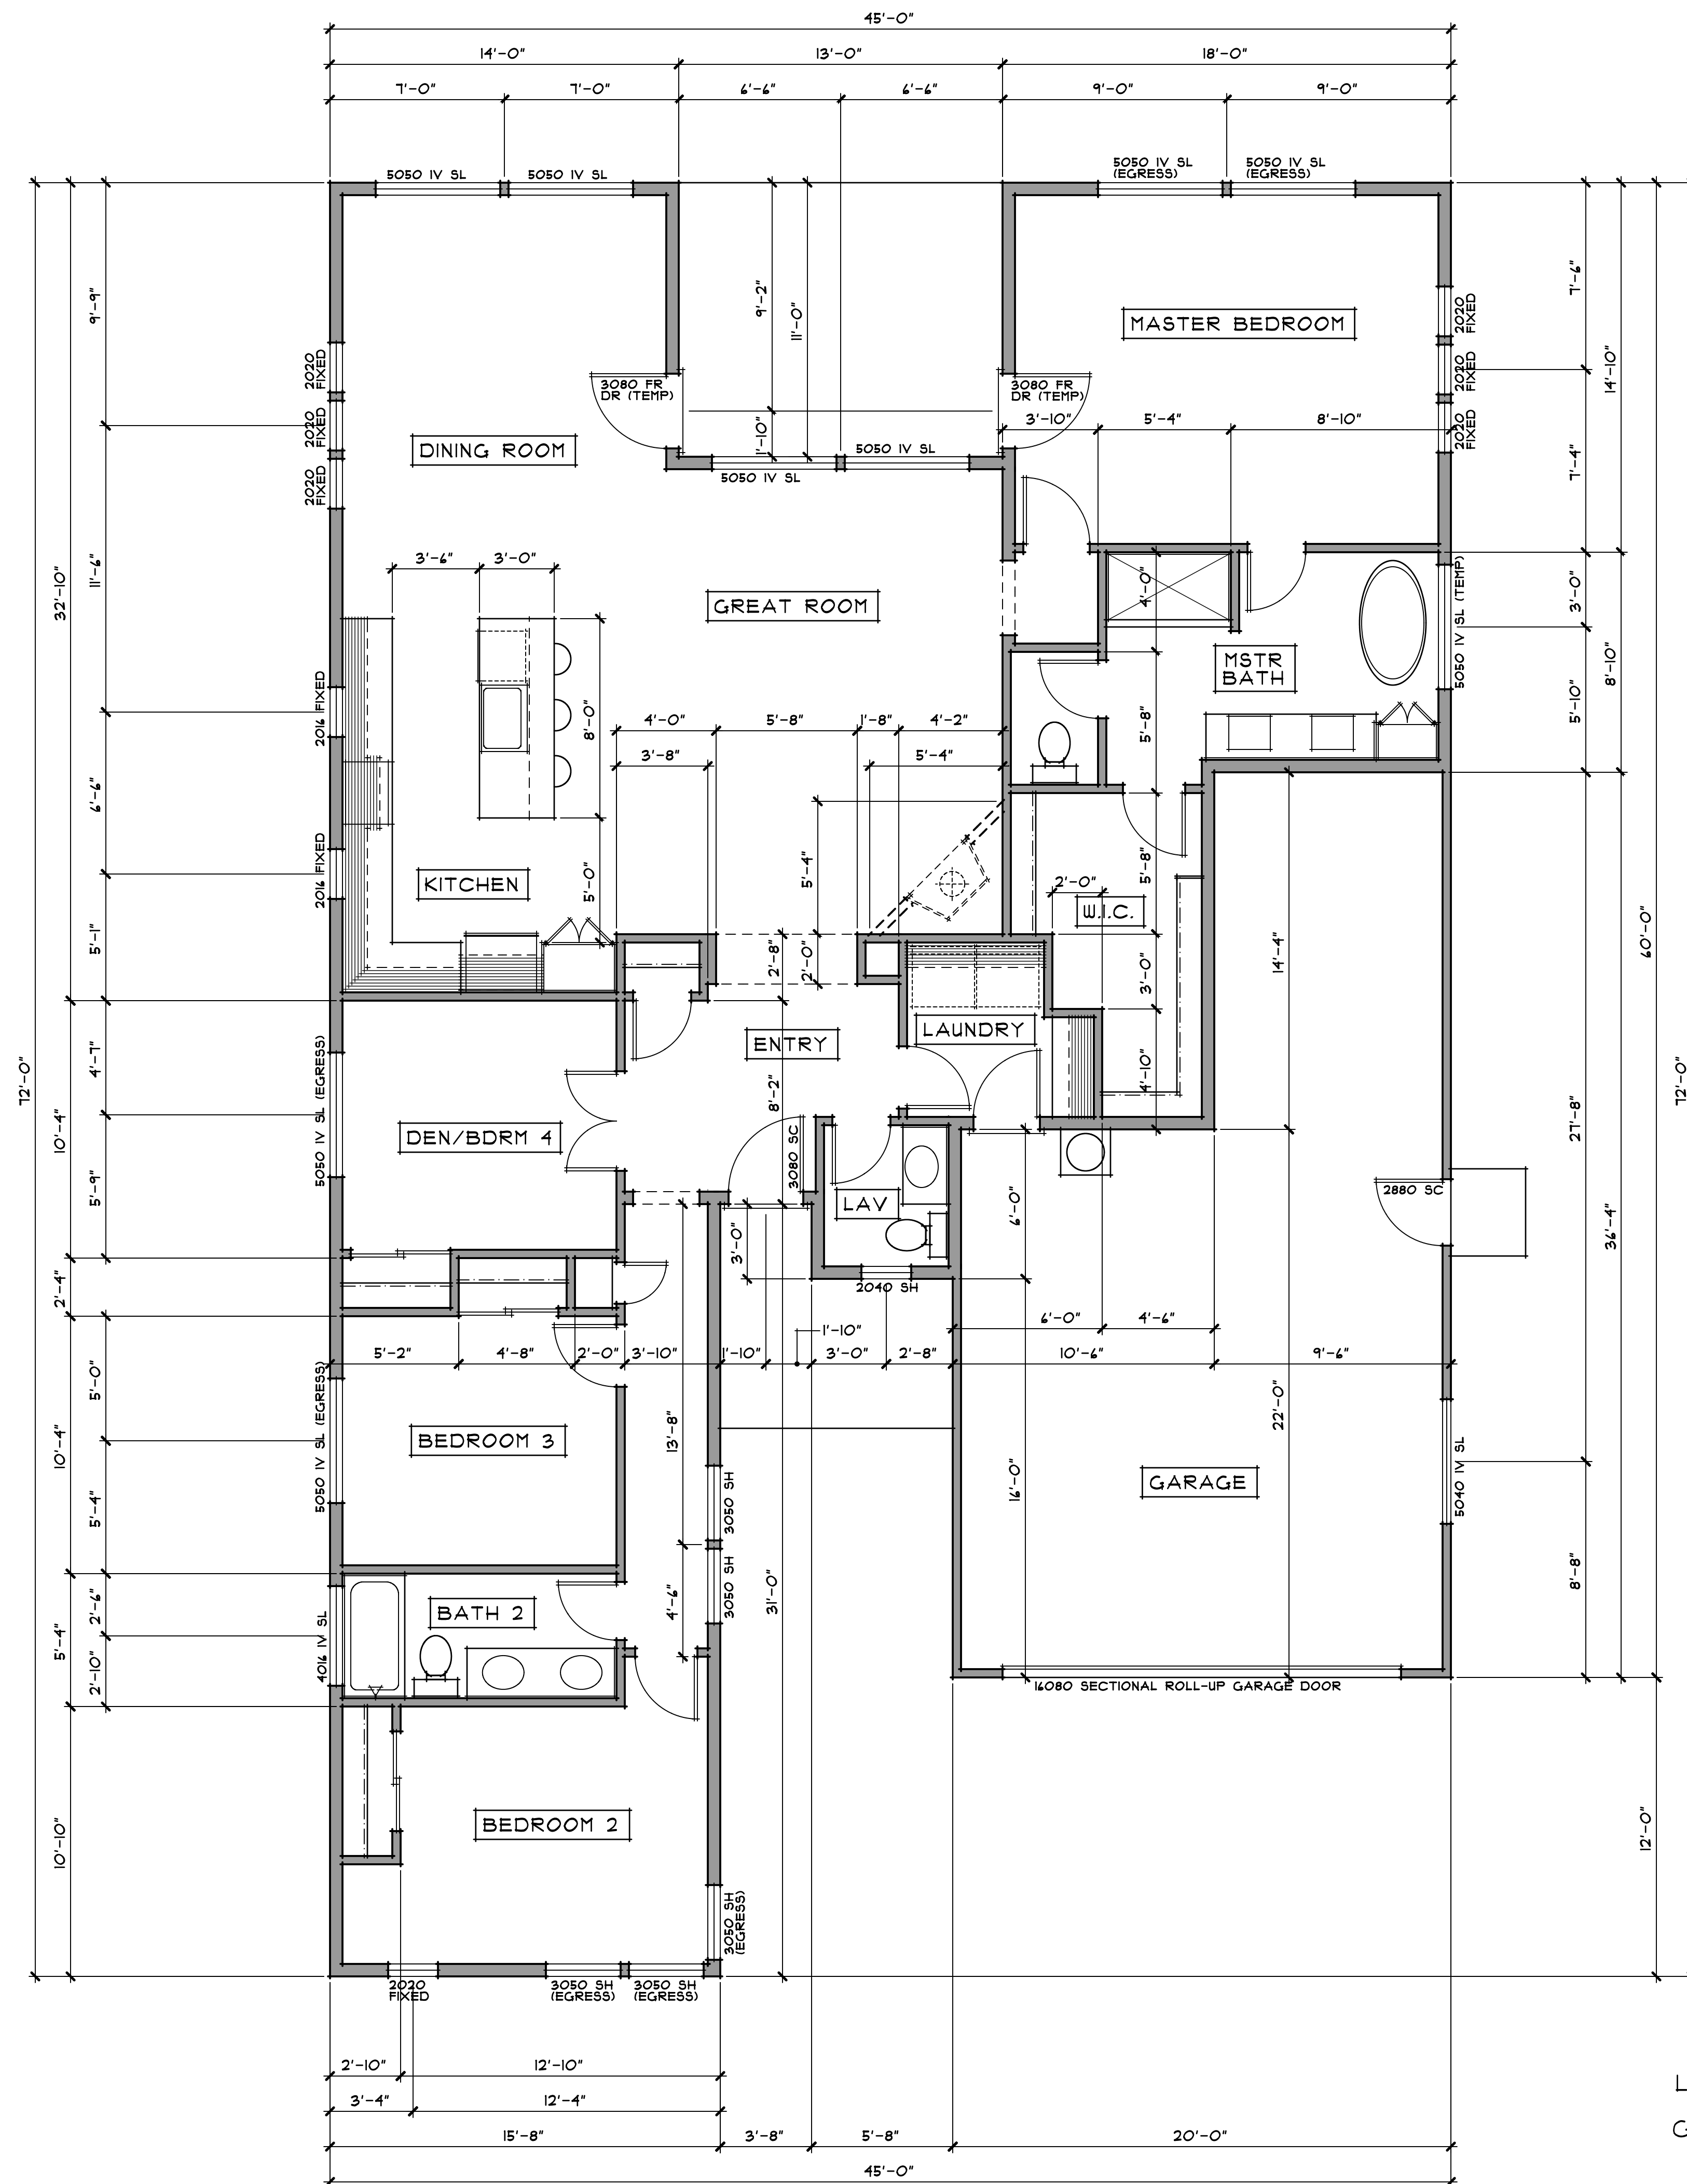

FLOOR PLAN (ELEV "C")
SCALE: 1/4"=1'-0"

LIVING AREA = APPROX 2010 SQ FT
GARAGE AREA = APPROX 581 SQ FT

PLAN 3

DATE
10/14

DRAWN BY:
CHECKED BY:
REVISIONS: DATE:

NOTES

1022 Mendocino Avenue
Santa Rosa, CA 95401
TEL: 707.579.3811
www.farrellfaber.com

FARRELL-FABER
& ASSOCIATES IN C.
ARCHITECTURE - PLANNING

DESIGN FOR

SOUTHWEST ESTATES, LLC
SOUTHWEST ESTATES & BELLEVUE RANCH 7
SANTA ROSA, CALIFORNIA

SHEET JOB NO

14045

© 2014 FARRELL-FABER & ASSOC. INC.
FARRELL-FABER AND ASSOCIATES INC. HEREBY EXPRESSLY RESERVES ITS STATUTORY COPYRIGHT, COMMON LAW COPYRIGHT AND OTHER SPECIFICATIONS. IDEAS, DESIGNS AND ARRANGEMENTS REPRESENTED THEREIN ARE AND SHALL REMAIN THE PROPERTY OF FARRELL-FABER AND ASSOCIATES INC. NO PART THEREOF SHALL BE COPIED, ADAPTED, SOLD, PUBLISHED OR OTHERWISE USED WITHOUT PRIOR WRITTEN CONSENT OF AND APPROPRIATE COMPENSATION TO FARRELL-FABER AND ASSOCIATES. VISUAL CONTACT WITH THE DRAWINGS OR SPECIFICATIONS SHALL CONSTITUTE CONCLUSIVE EVIDENCE OF ACCEPTANCE OF THESE RESTRICTIONS.

DO NOT SCALE PLANS