


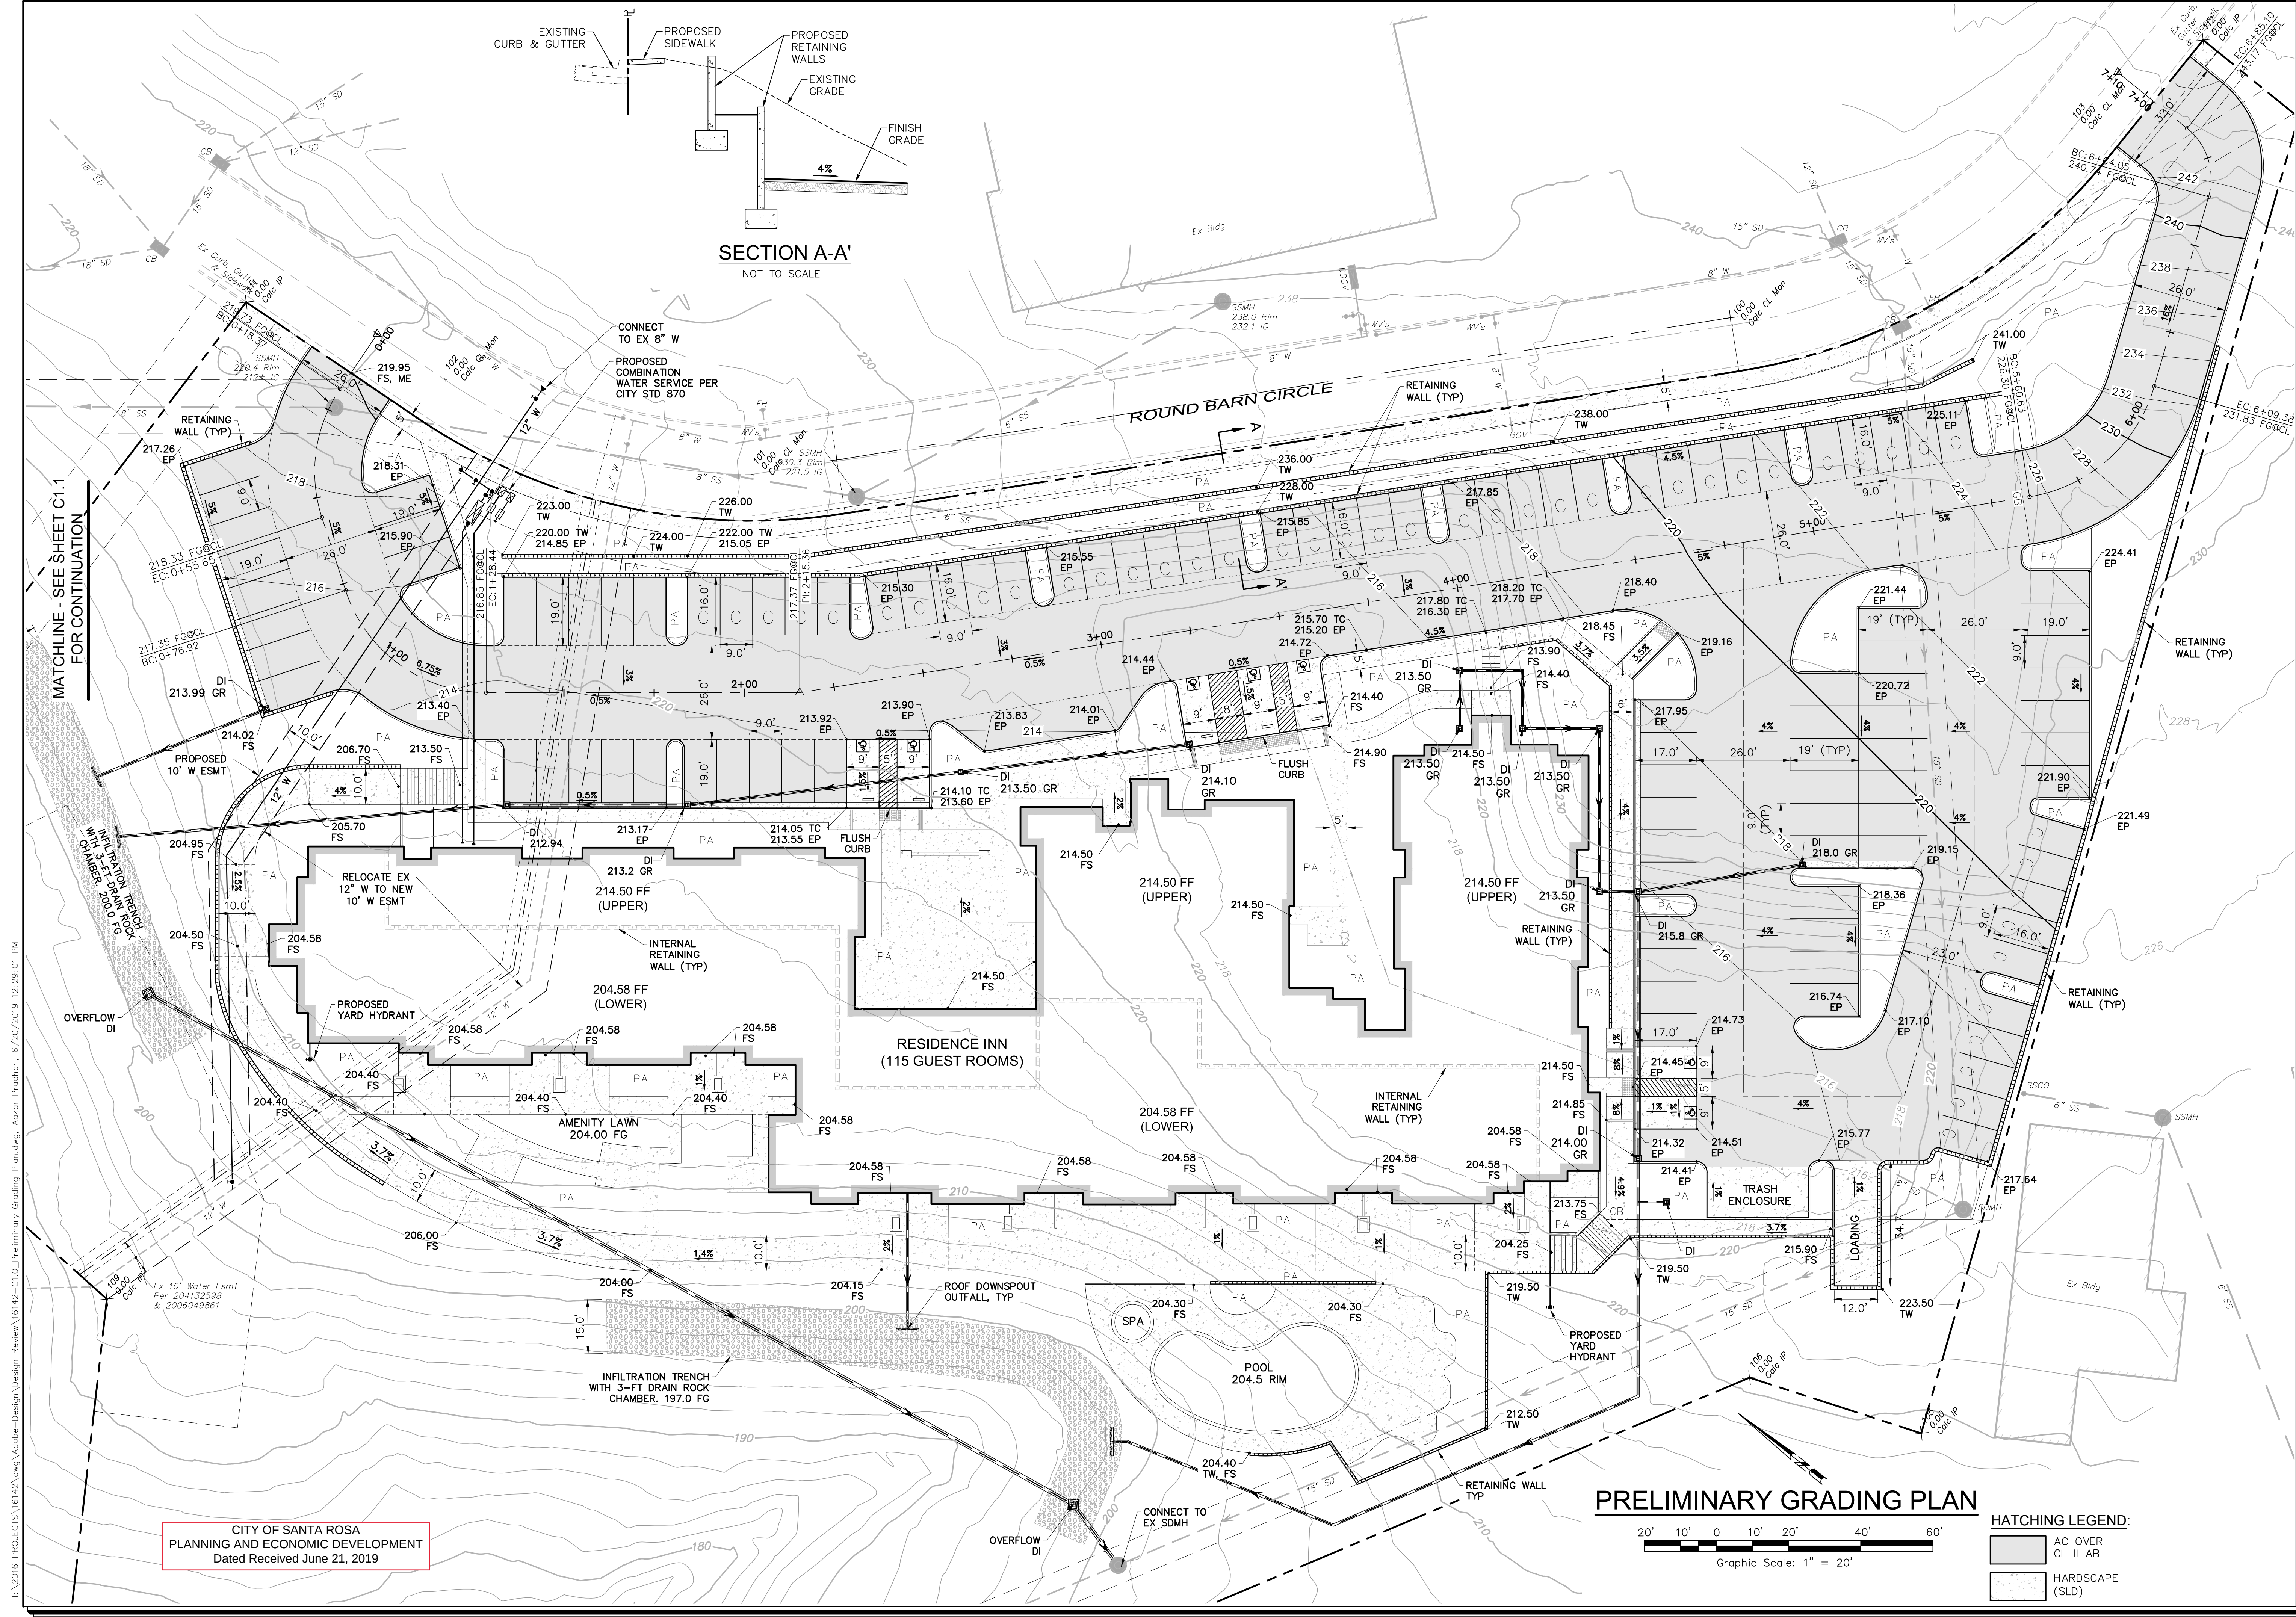

SCALE: AS NOTED

Date: JUN 20, 2019

Design by: AP, QN

Drawn by: QN, JSC

Checked by: TJS

Sheet

C1.0

1 of 2 Sheets

Job 16142

REVISIONS

No.	Date	Description	Approved

adobe associates, inc.

civil engineering | land surveying | wastewater

1220 N. Dutton Ave. Santa Rosa, CA 95401

P. (707) 541-2300 F. (707) 541-2301

Website: www.adobeinc.com

Timothy L. Schram, RCE 67890

My license expires 6/30/2020


APR 17 2019

REGISTERED PROFESSIONAL ENGINEER - LAND SURVEYING

No. 007890

Exp. 6/30/2019


STATE OF CALIFORNIA

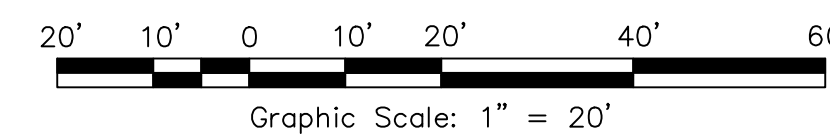

HATCHING LEGEND:

	AC OVER CL II AB
	HARDSCAPE (SLD)

RESIDENCE INN
SANTA ROSA BY MARRIOTT
PRELIMINARY GRADING PLAN

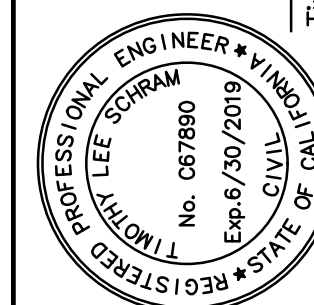

Timothy L. Schram, RCE 67890
My license expires 6/30/2020

adobe associates, inc.

civil engineering | land surveying | wastewater
220 N. Dutton Ave., Santa Rosa, CA 95401
P. (707) 541-2300 F. (707) 541-2301
Website: www.adobeinc.com

[illegible]

"A Service You Can Count On!"

SCALE: AS NOTED

Date: _____

Design by: AP, QHN
 Drawn by: QHN, JSC

Checked by: TLS

Sheet

C1.1

1 of 2 Sheets
Job 16142