


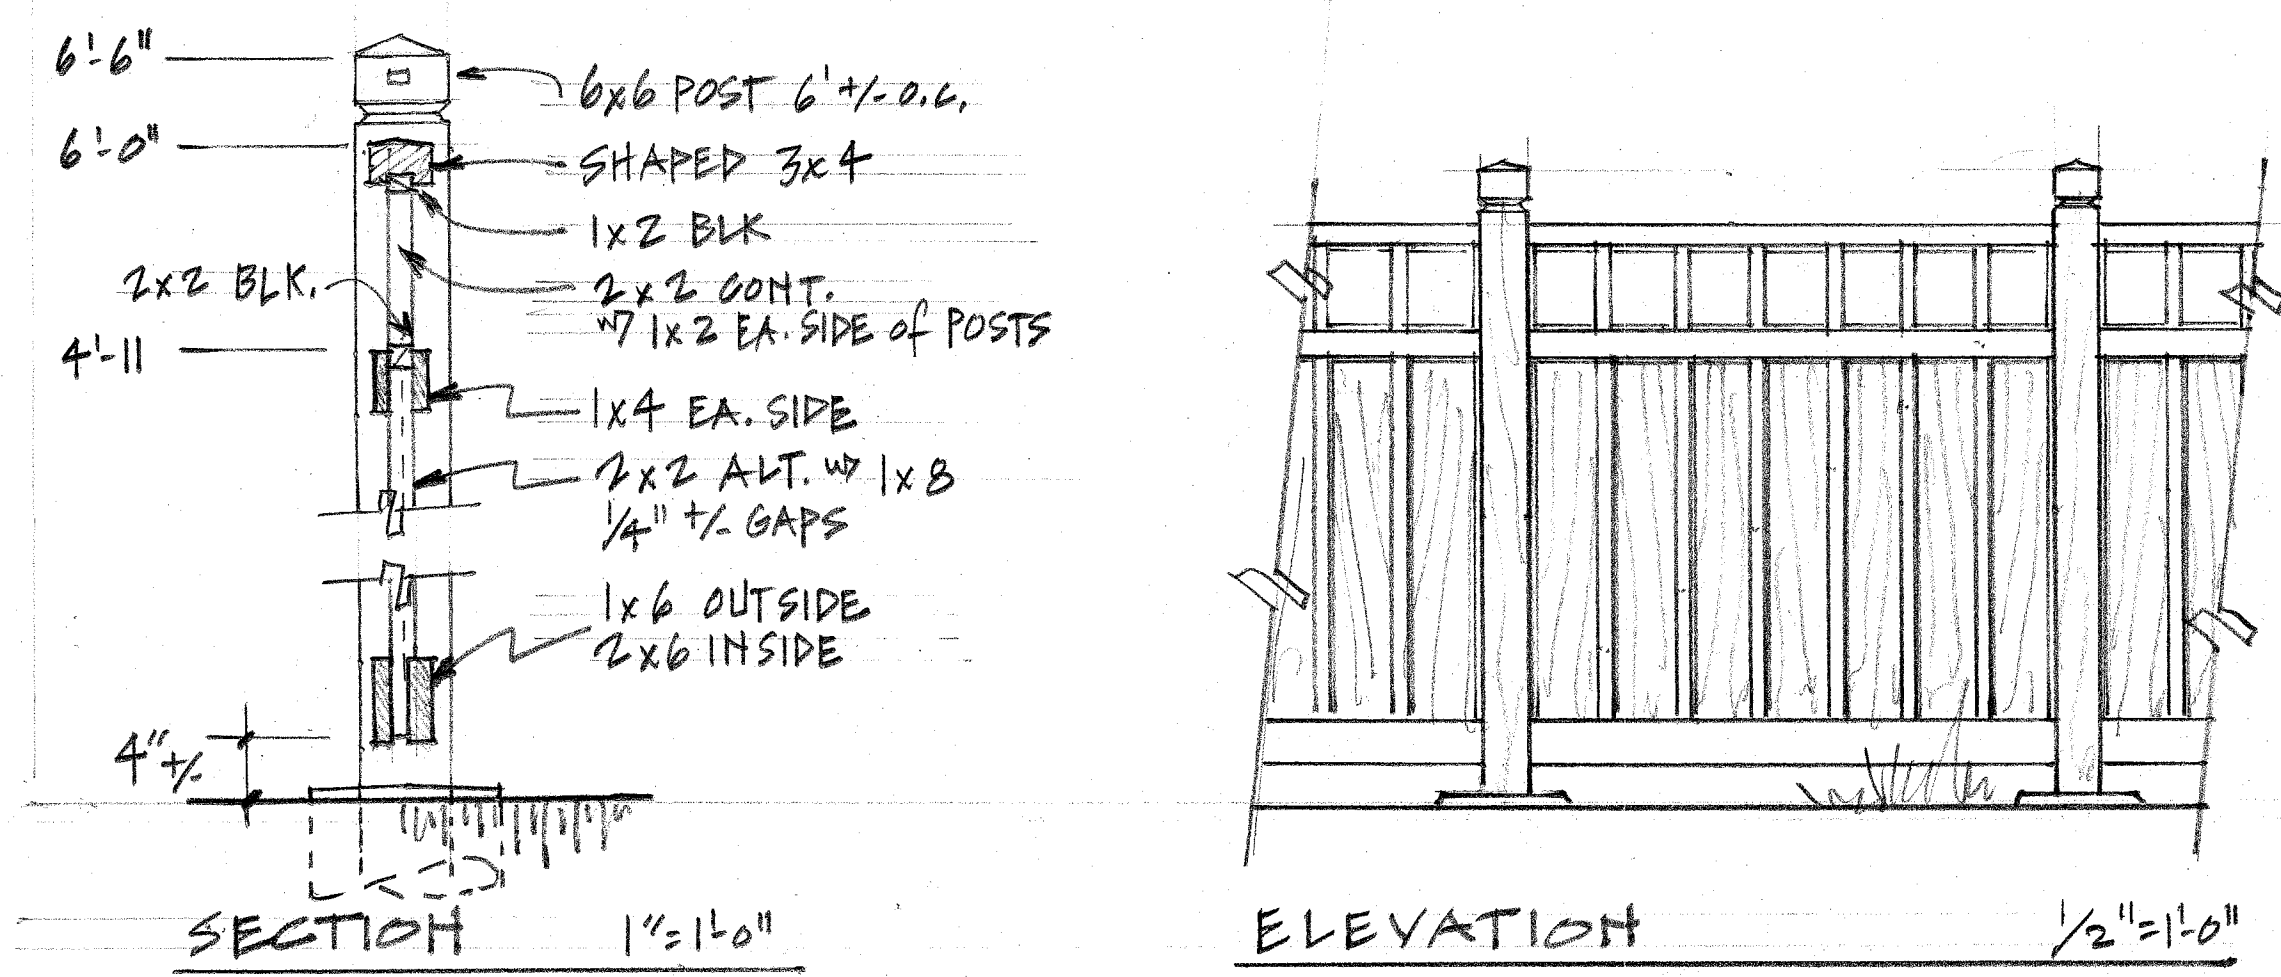
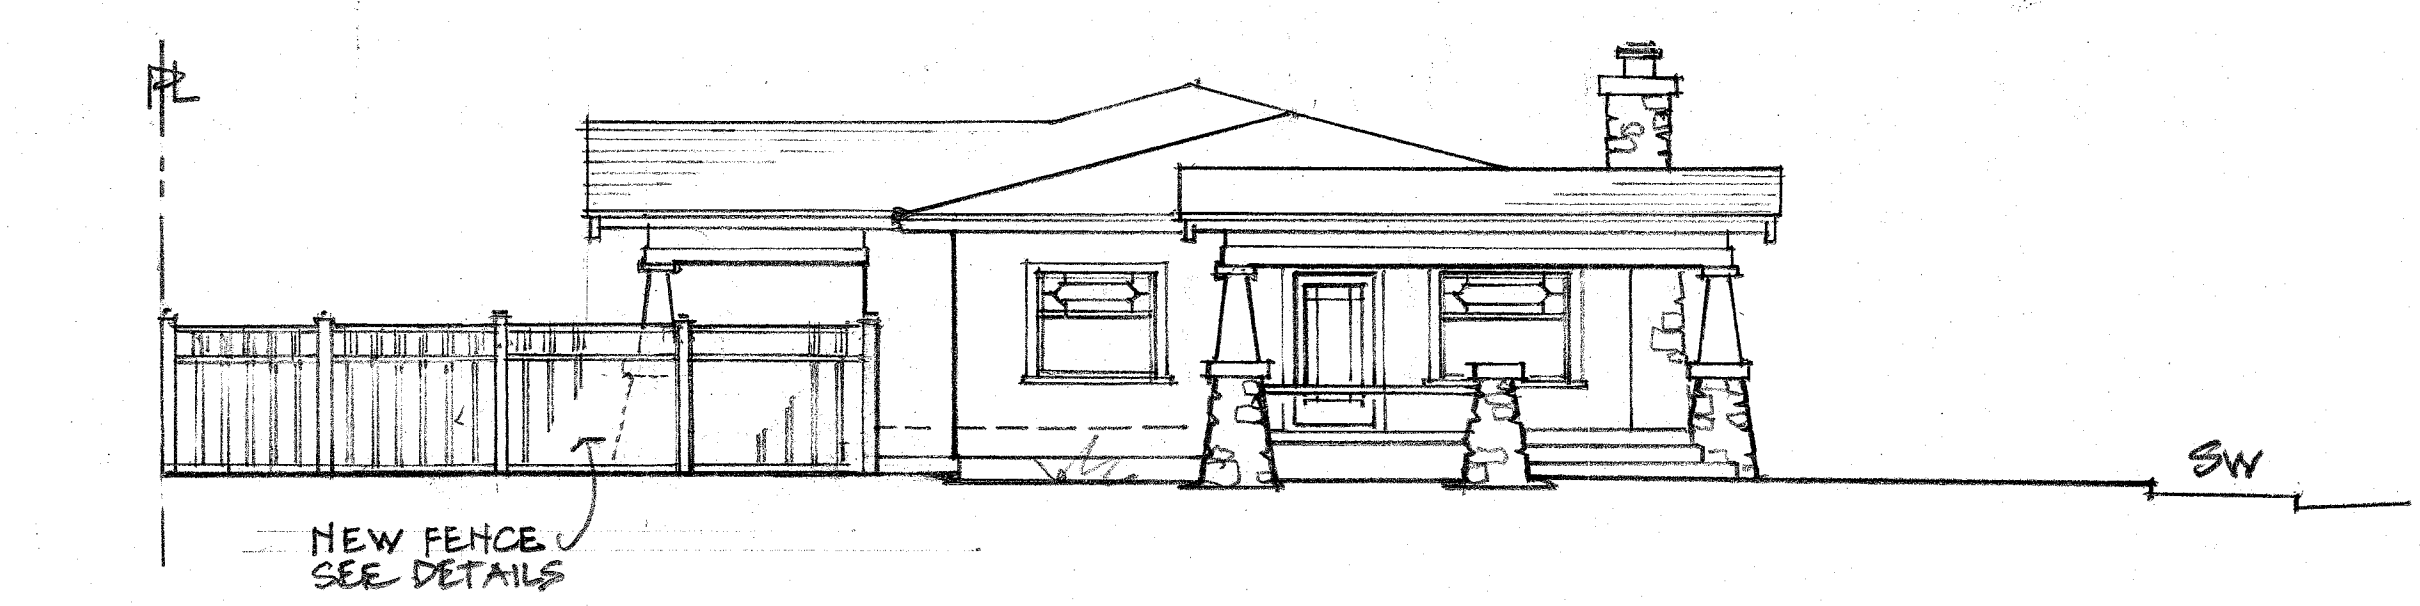
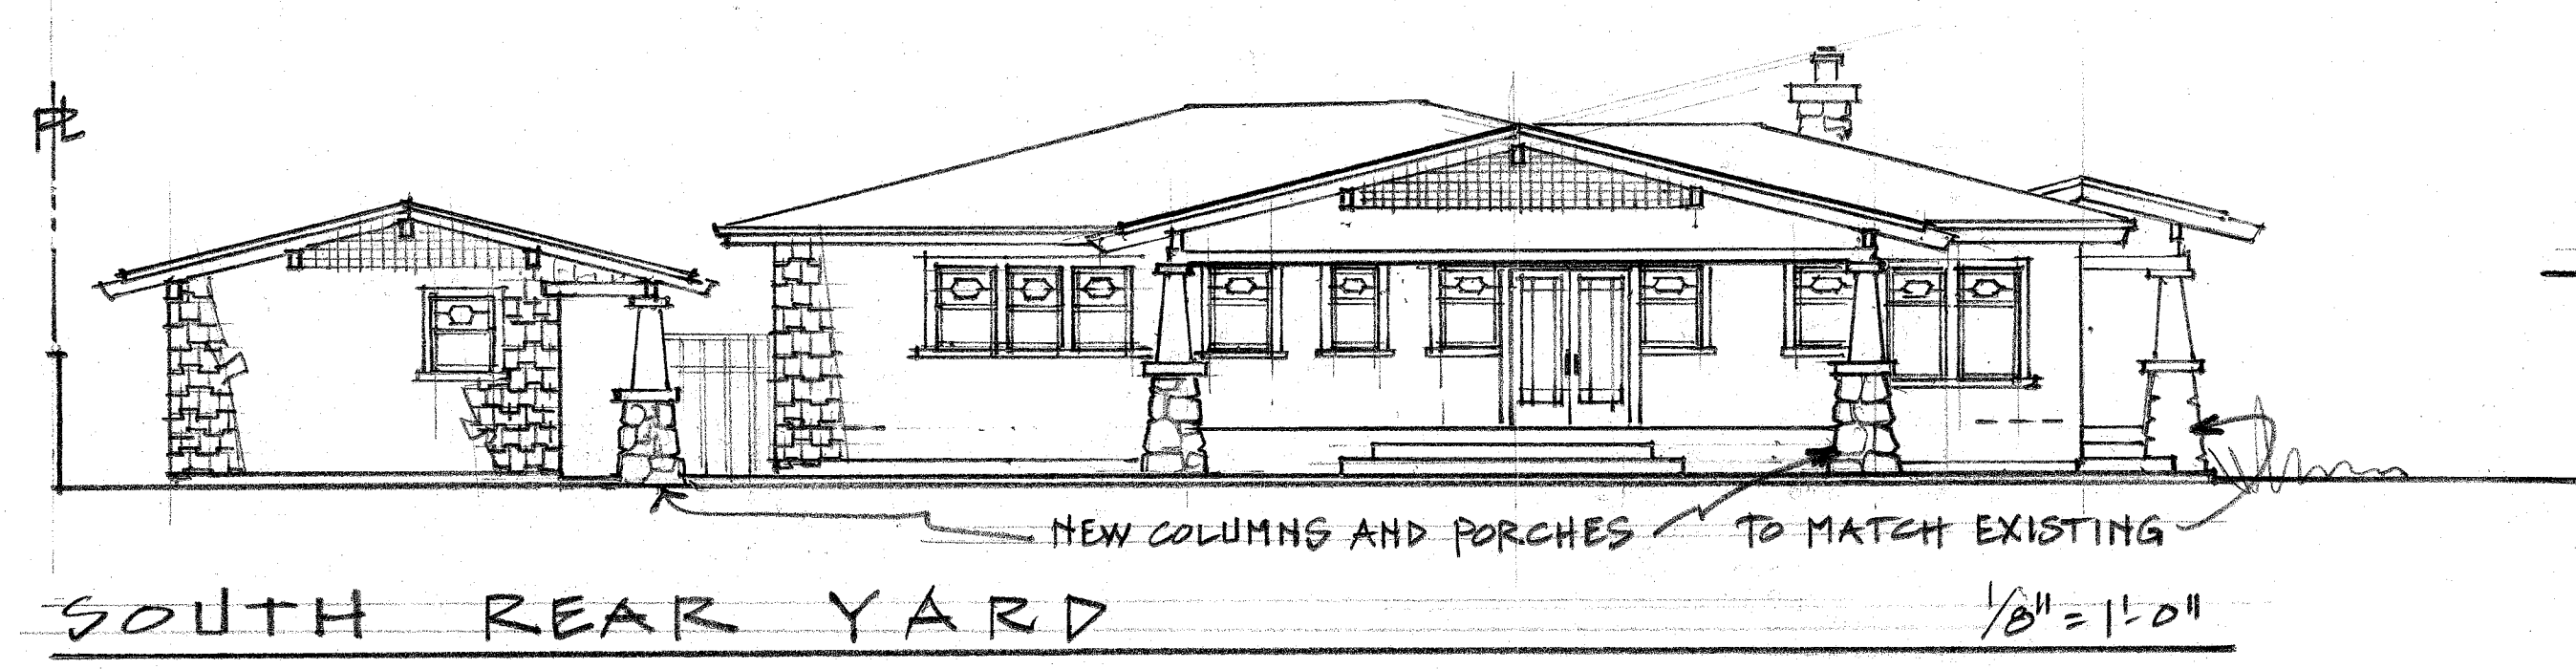


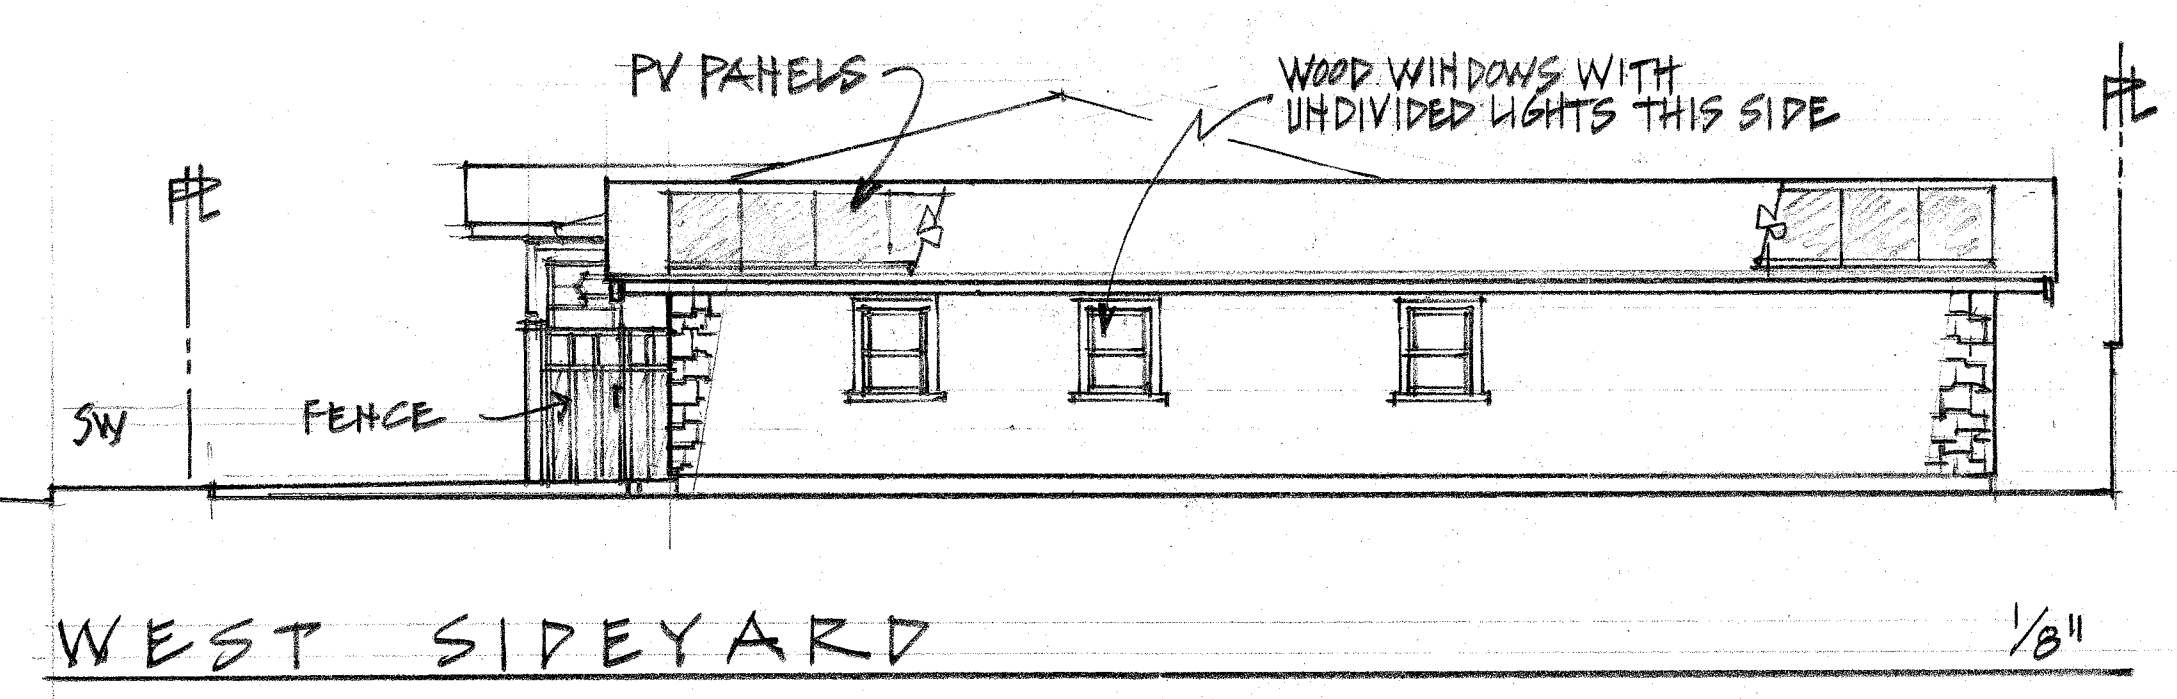


FENCE DETAILS ALL MATERIAL CLR. GREEN REDWOOD

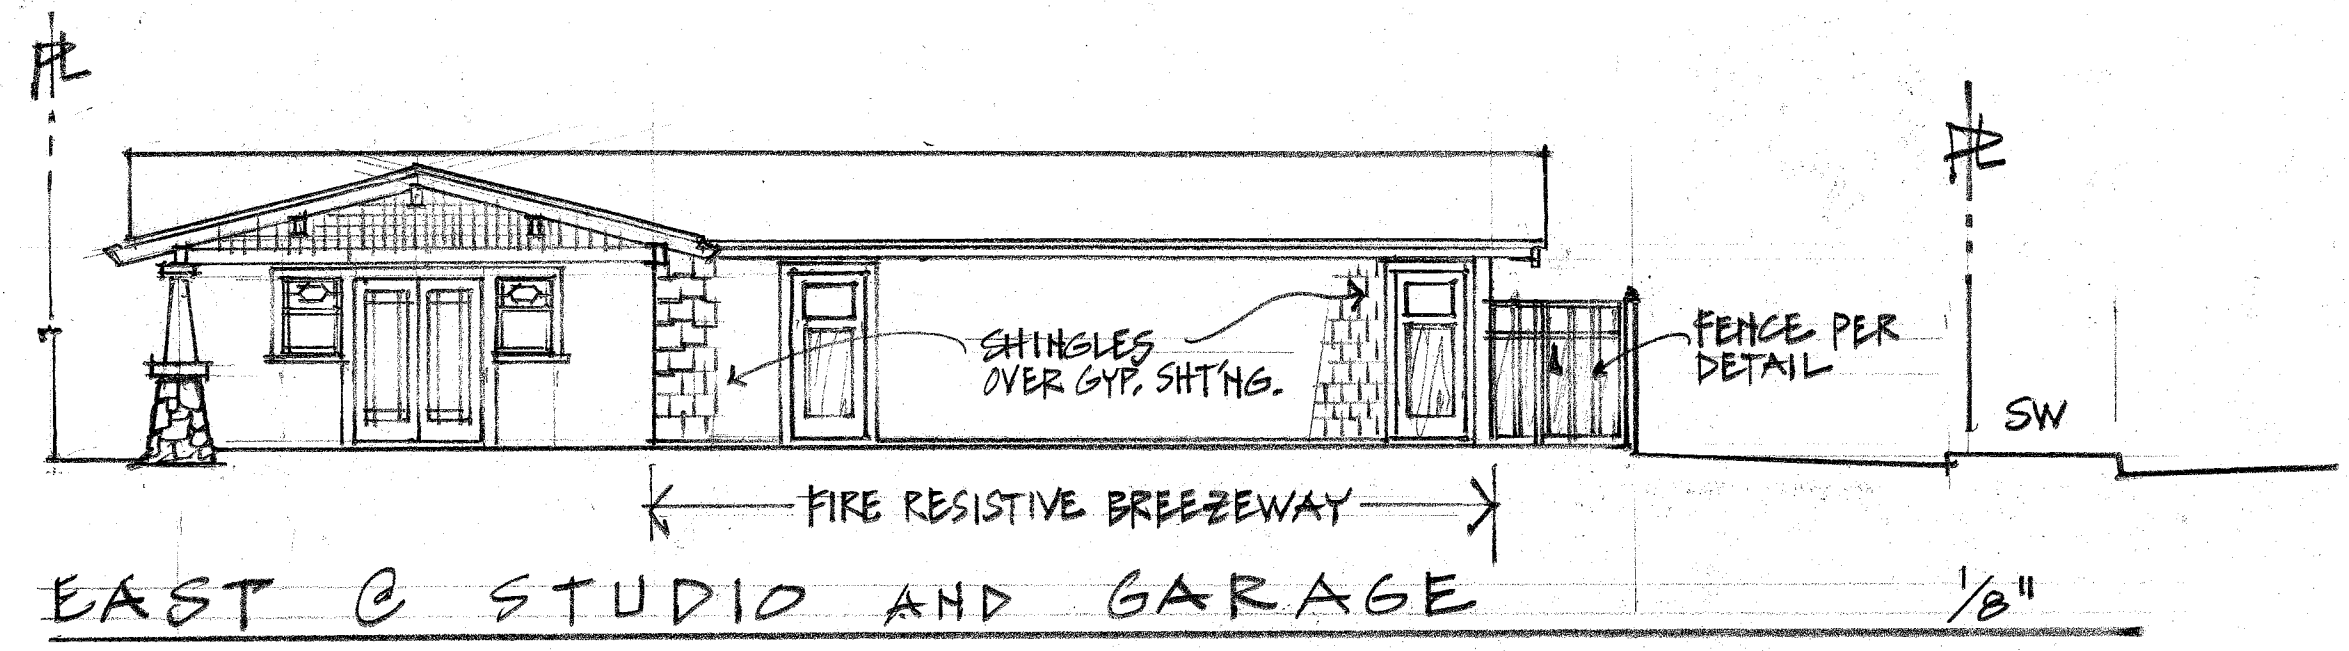

EAST ELEVATION @ BROWN

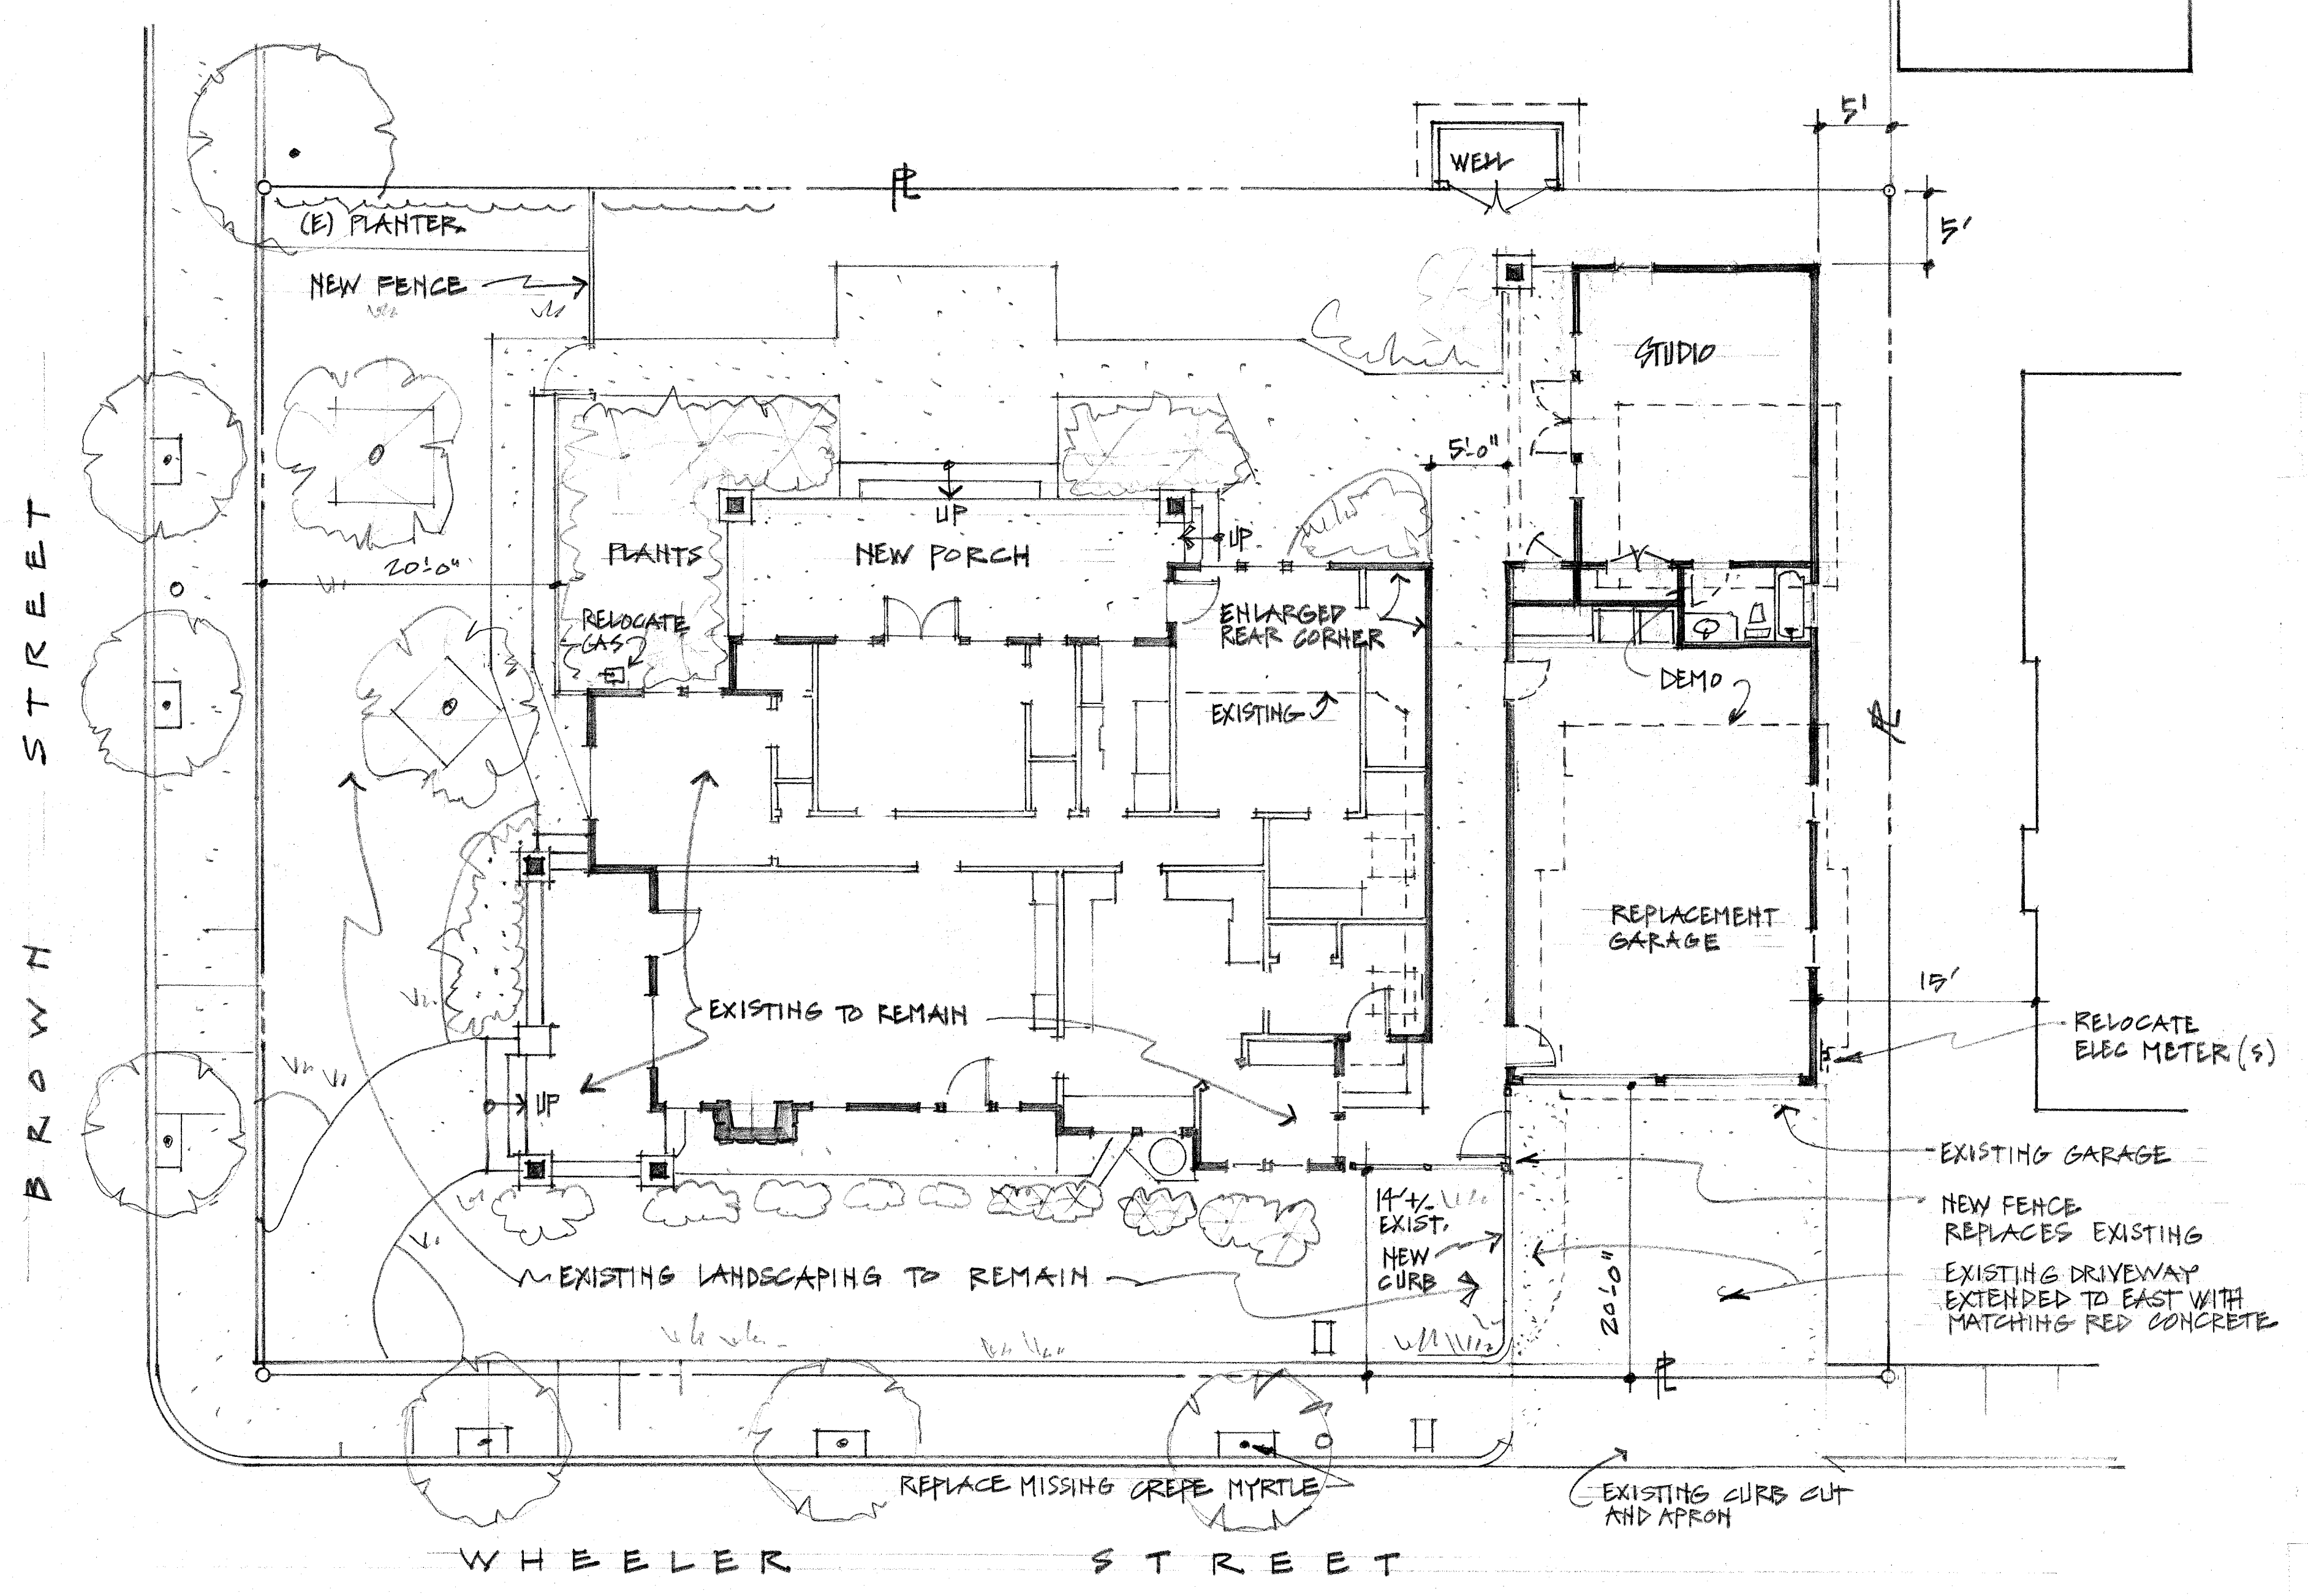

PROPOSED SITE PLAN

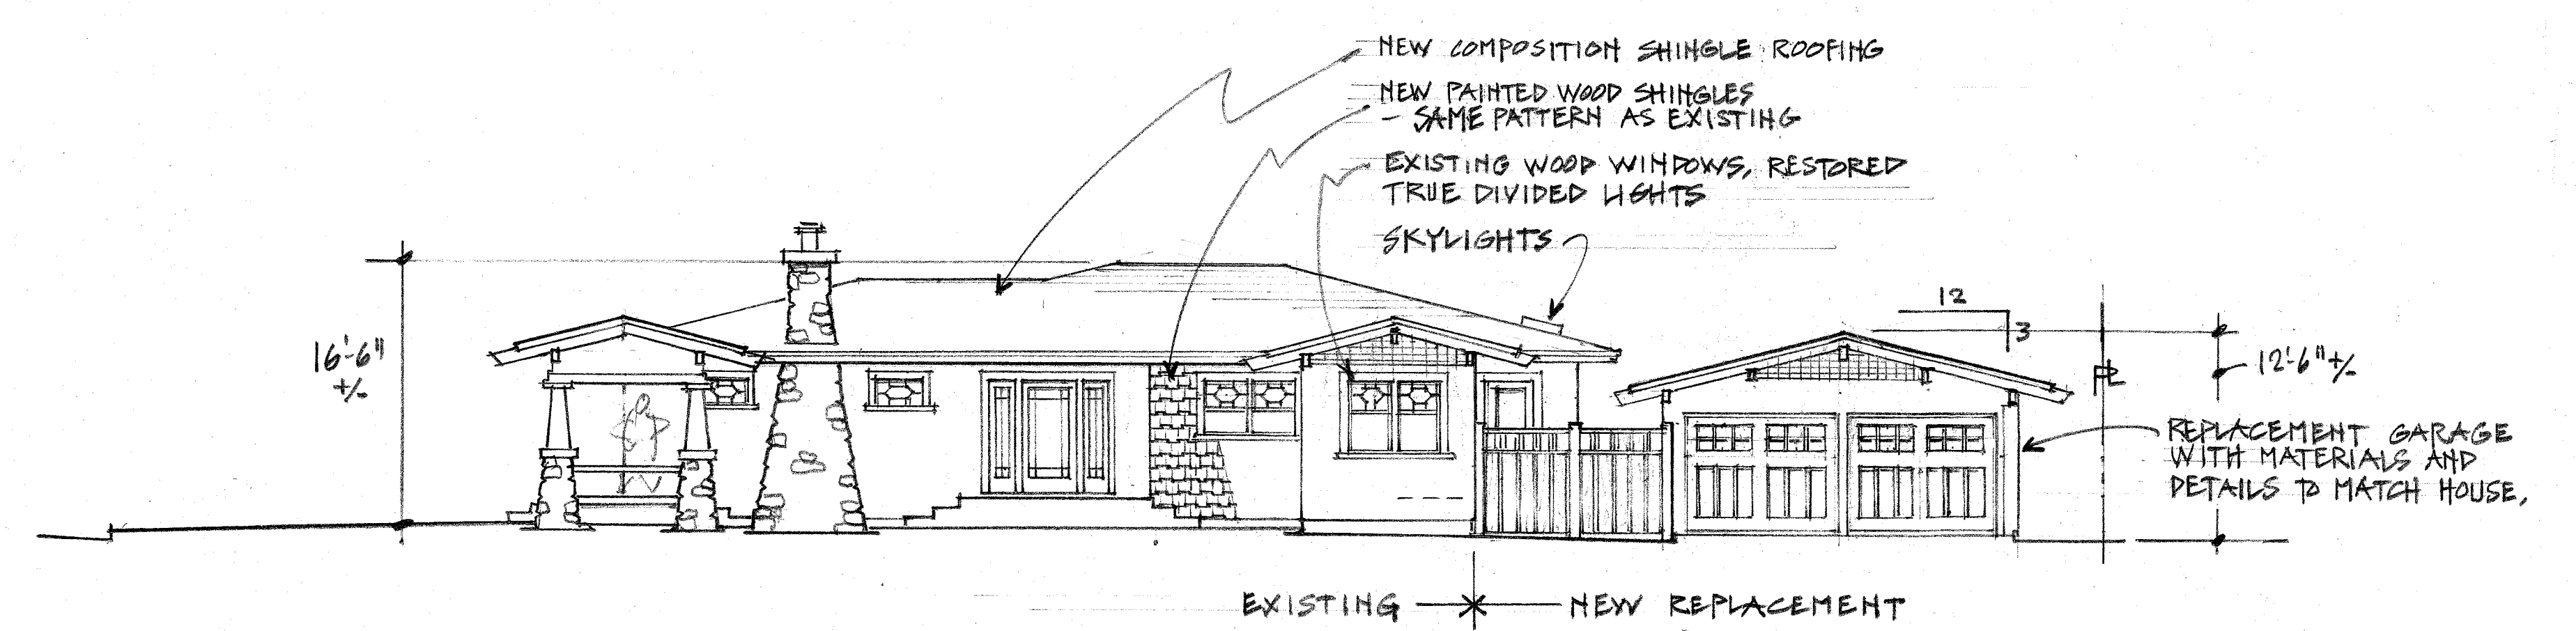

NORTH ELEVATION @ WHEELER


Revisions
1. NO APRIL 7/2019
2. ADDED ADDNL. ELEVATIONS

JON STONG ARCHITECT
656 Fifth Street, Santa Rosa, CA 95404
Telephone: 707.249.4369
Fax: 707.249.4369
jstong@jonstongarchitect.com

Alterations and Additions for
Brian and Lisa Meuser
403 Brown Street, Santa Rosa CA


Date: 7/20/19
Drawn: JSM
Scale: 1/8\"/>


BROWN ST.

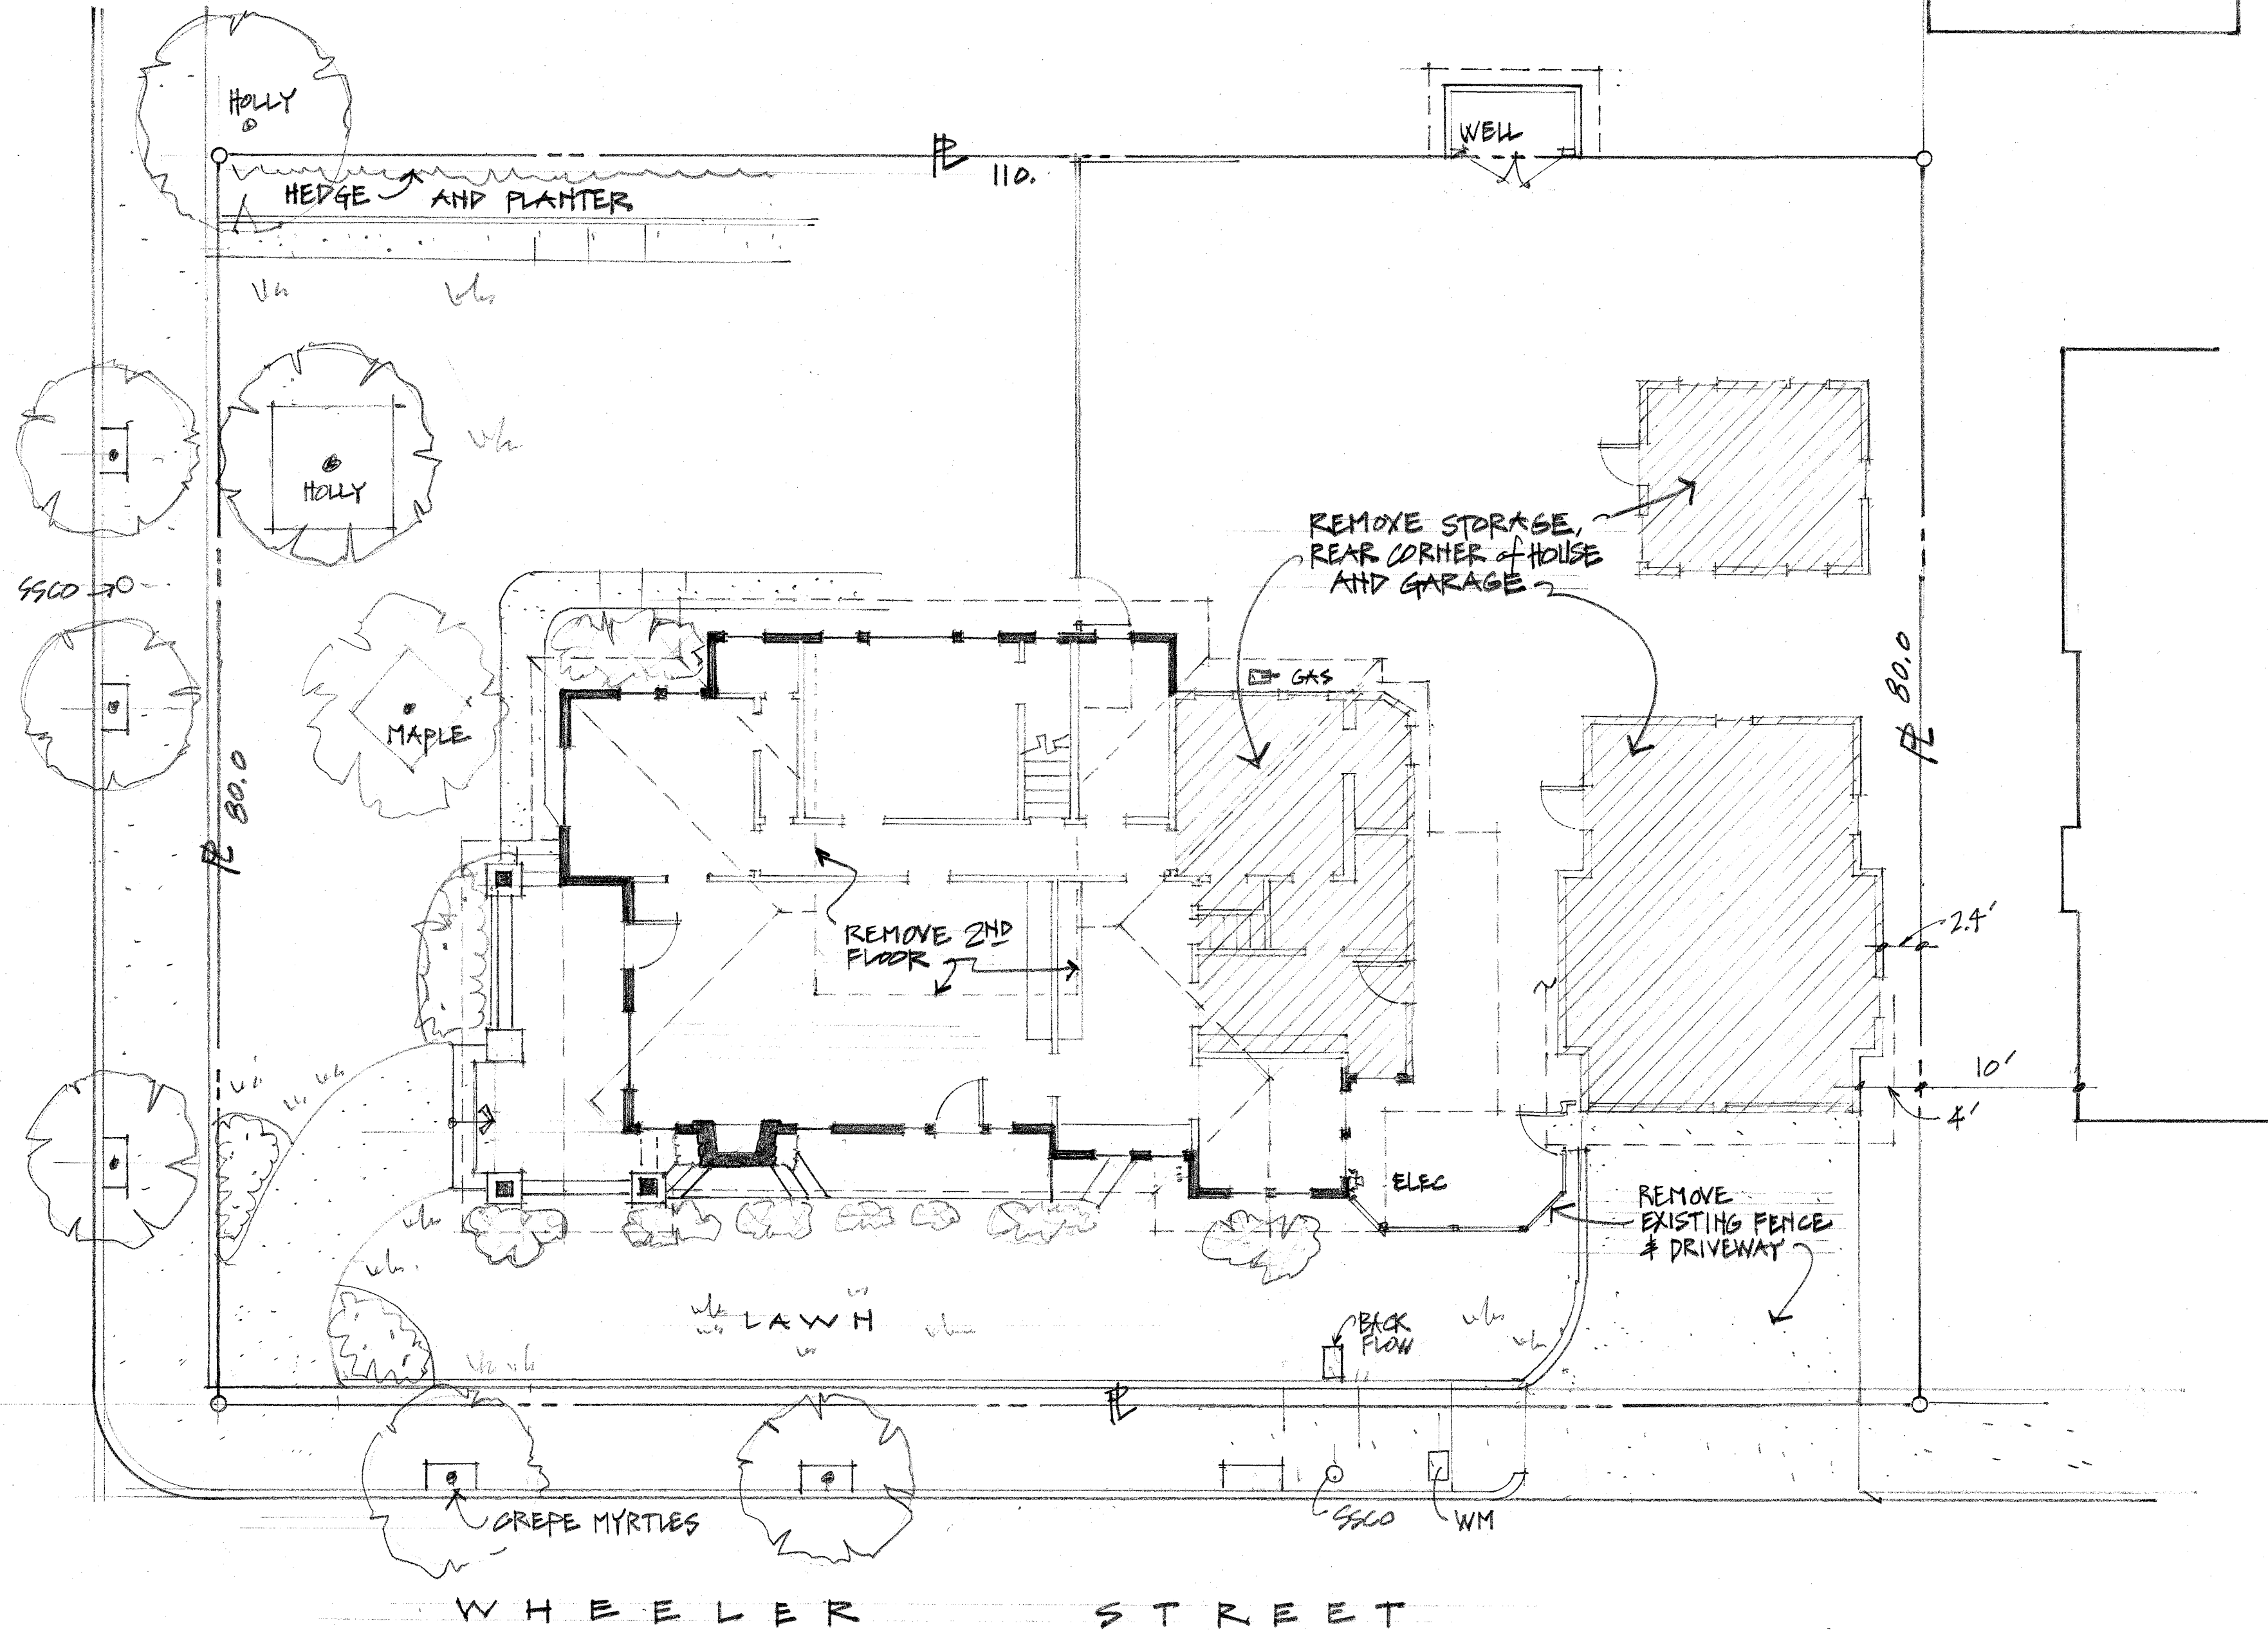

SITE PLAN • EXISTING AND DEMOLITION


1/8" = 1'-0"

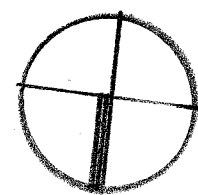


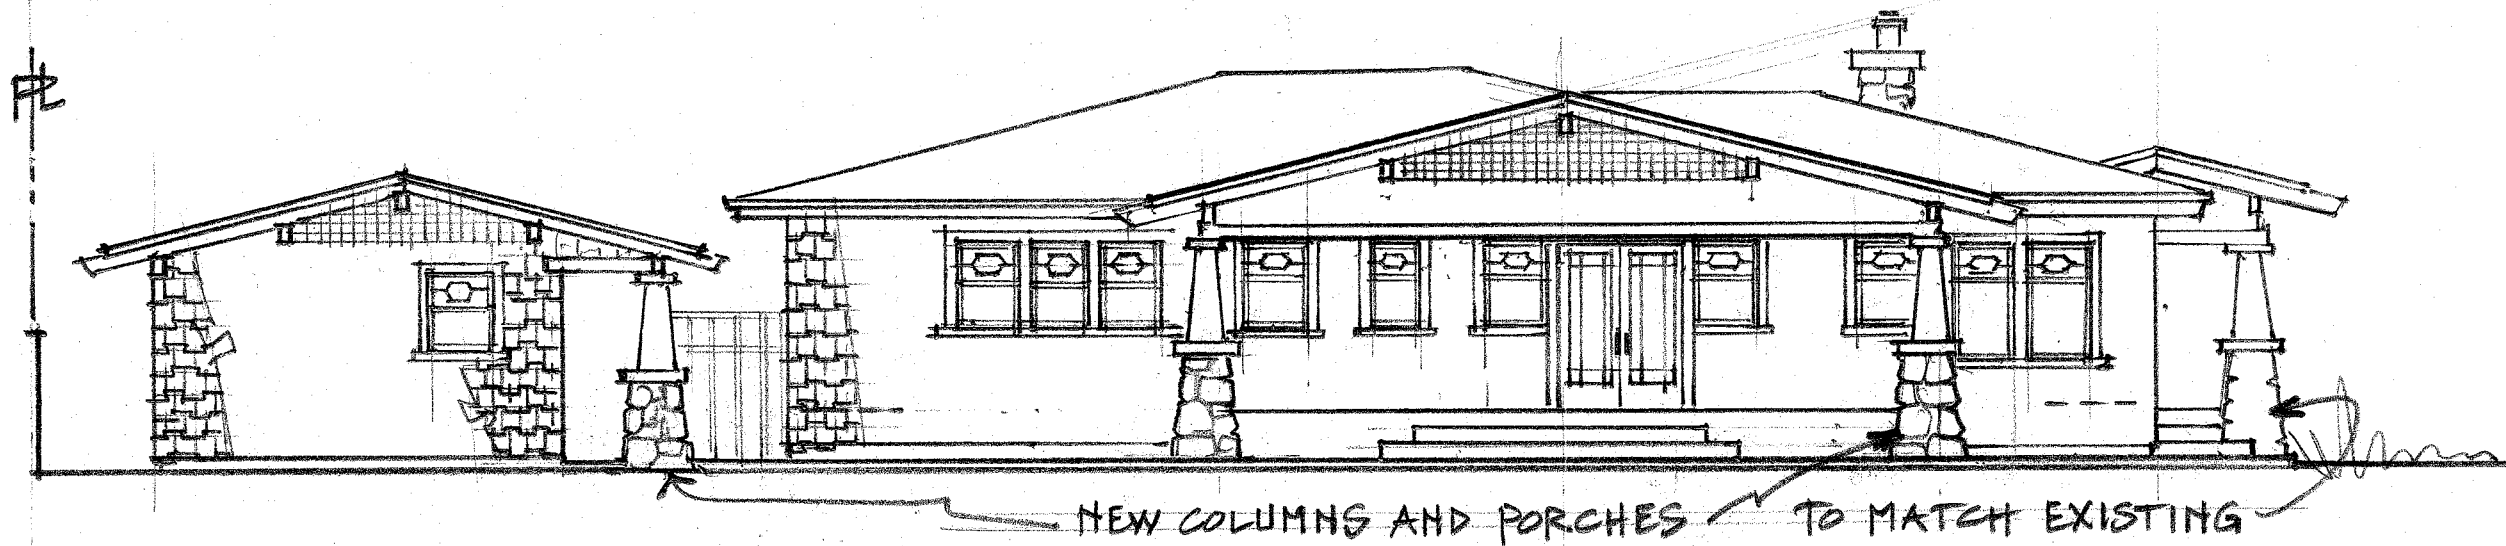



SOUTH REAR YARD

$\frac{1}{8}'' = 1'-0''$

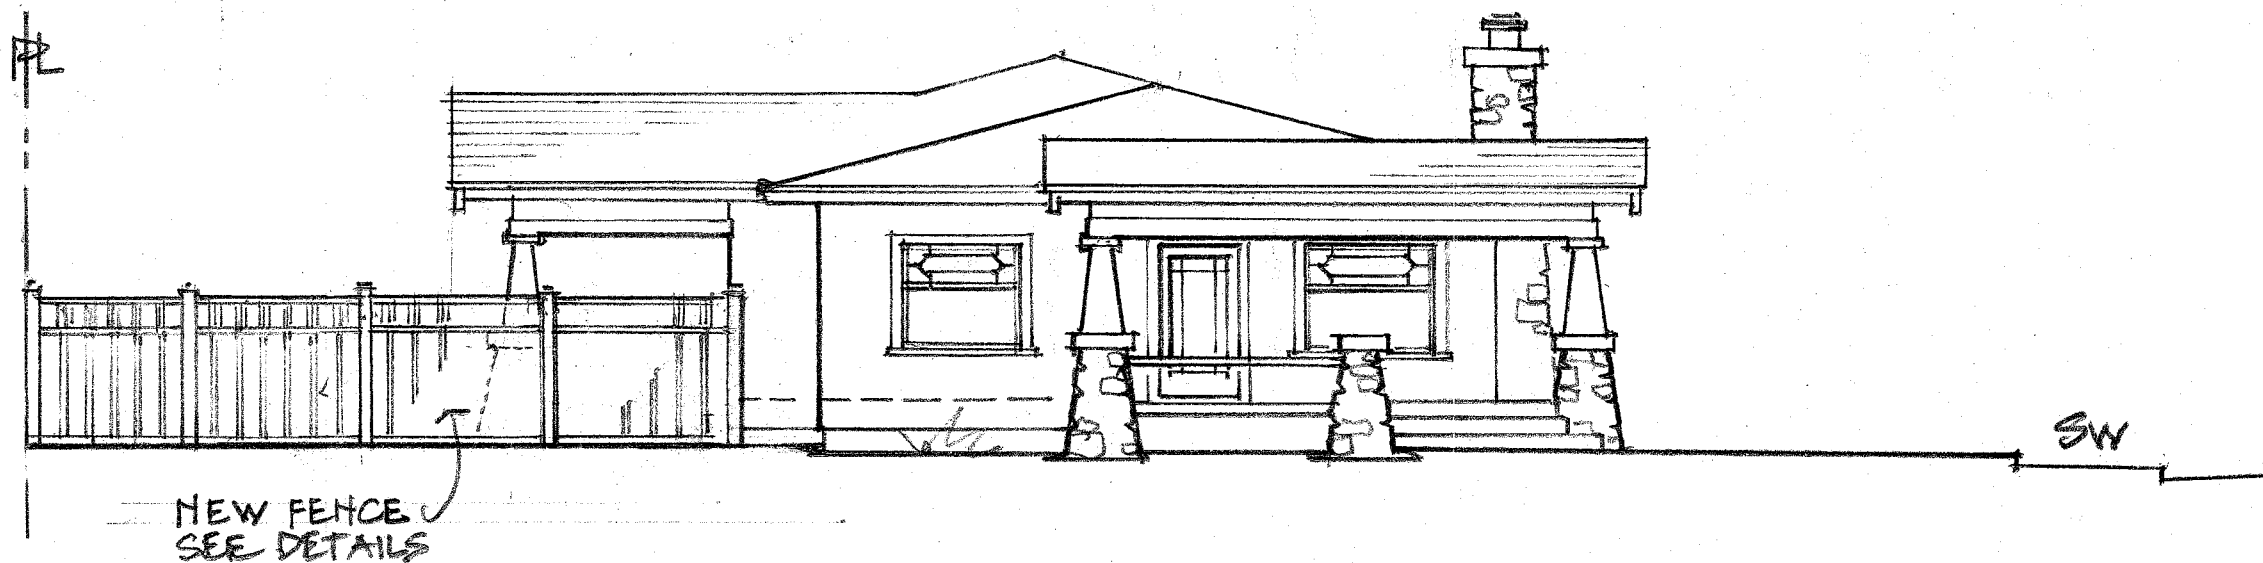


EAST ELEVATION @ BROWN

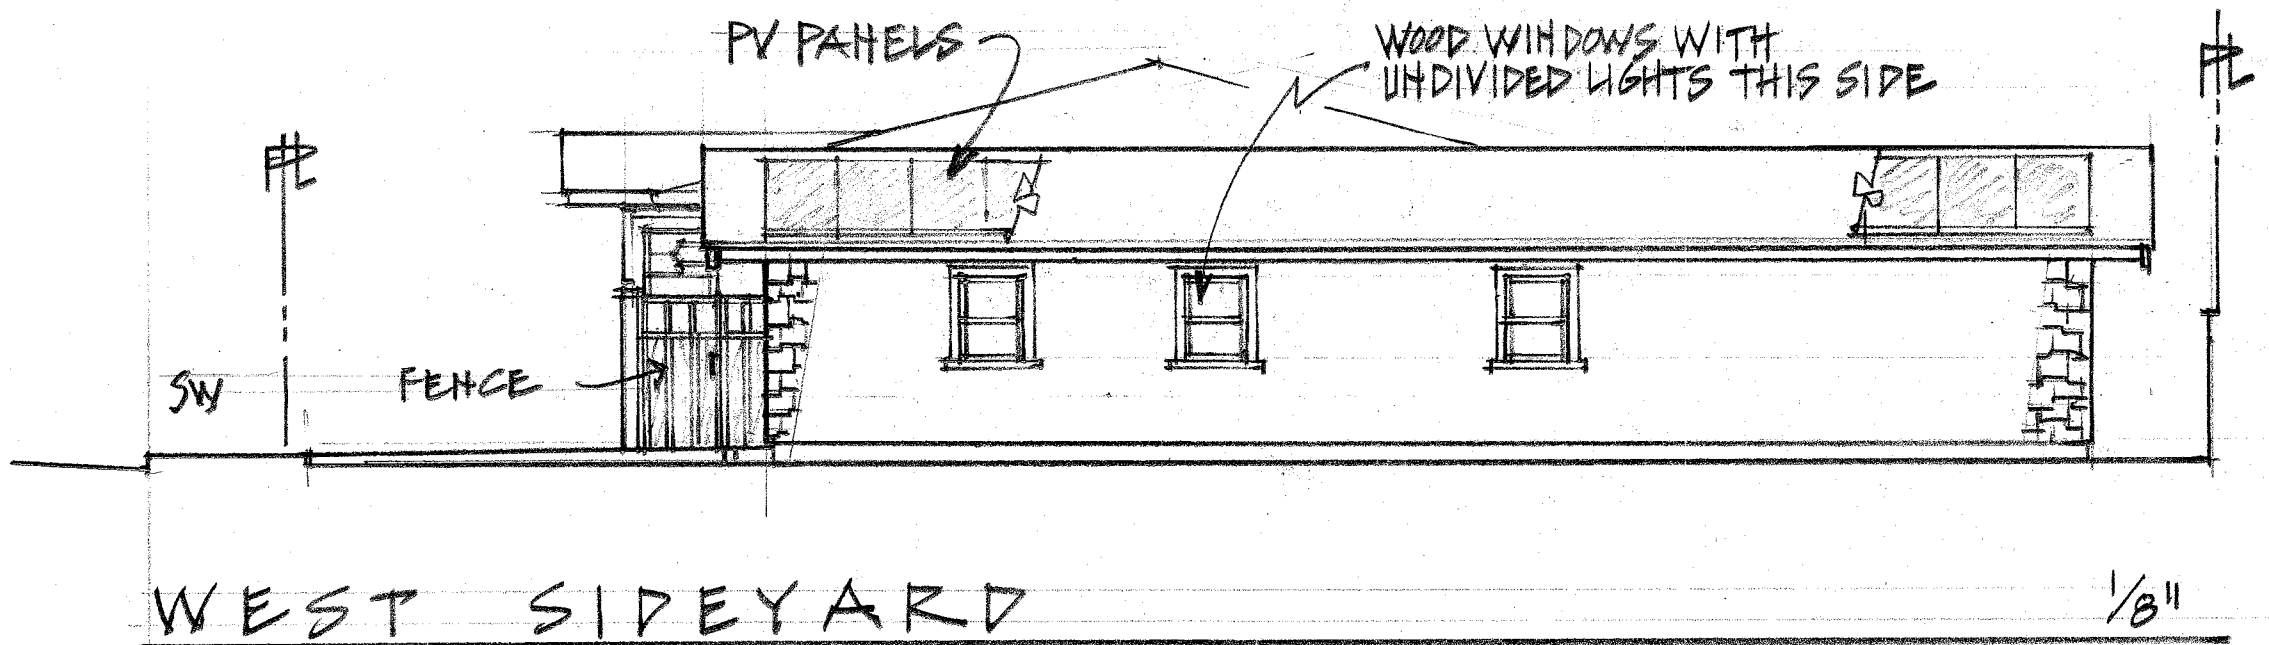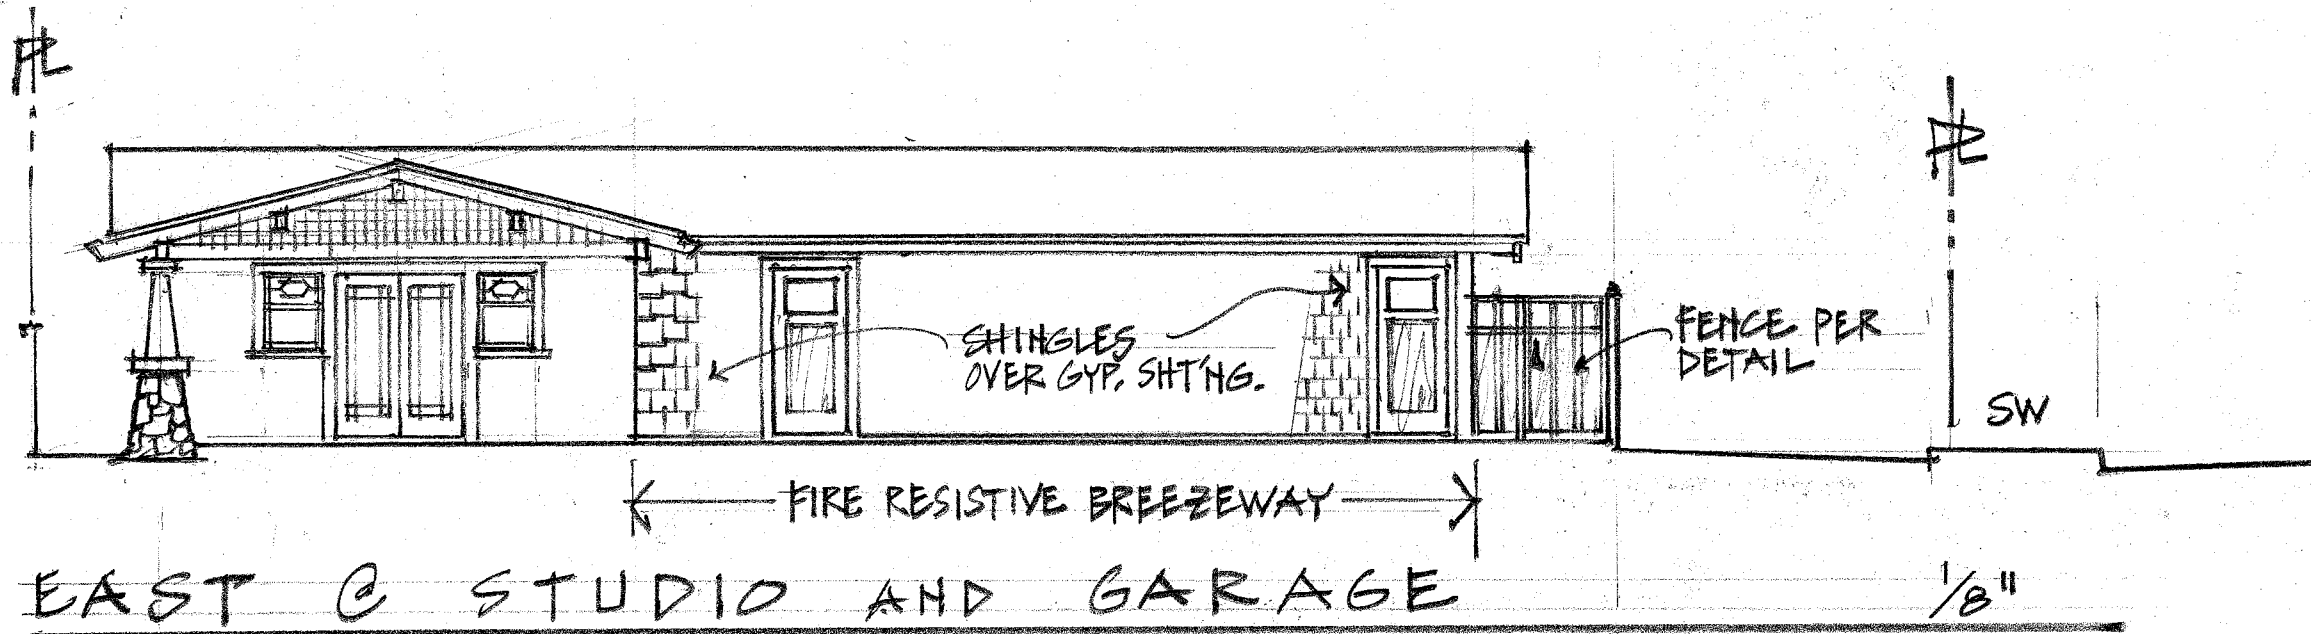

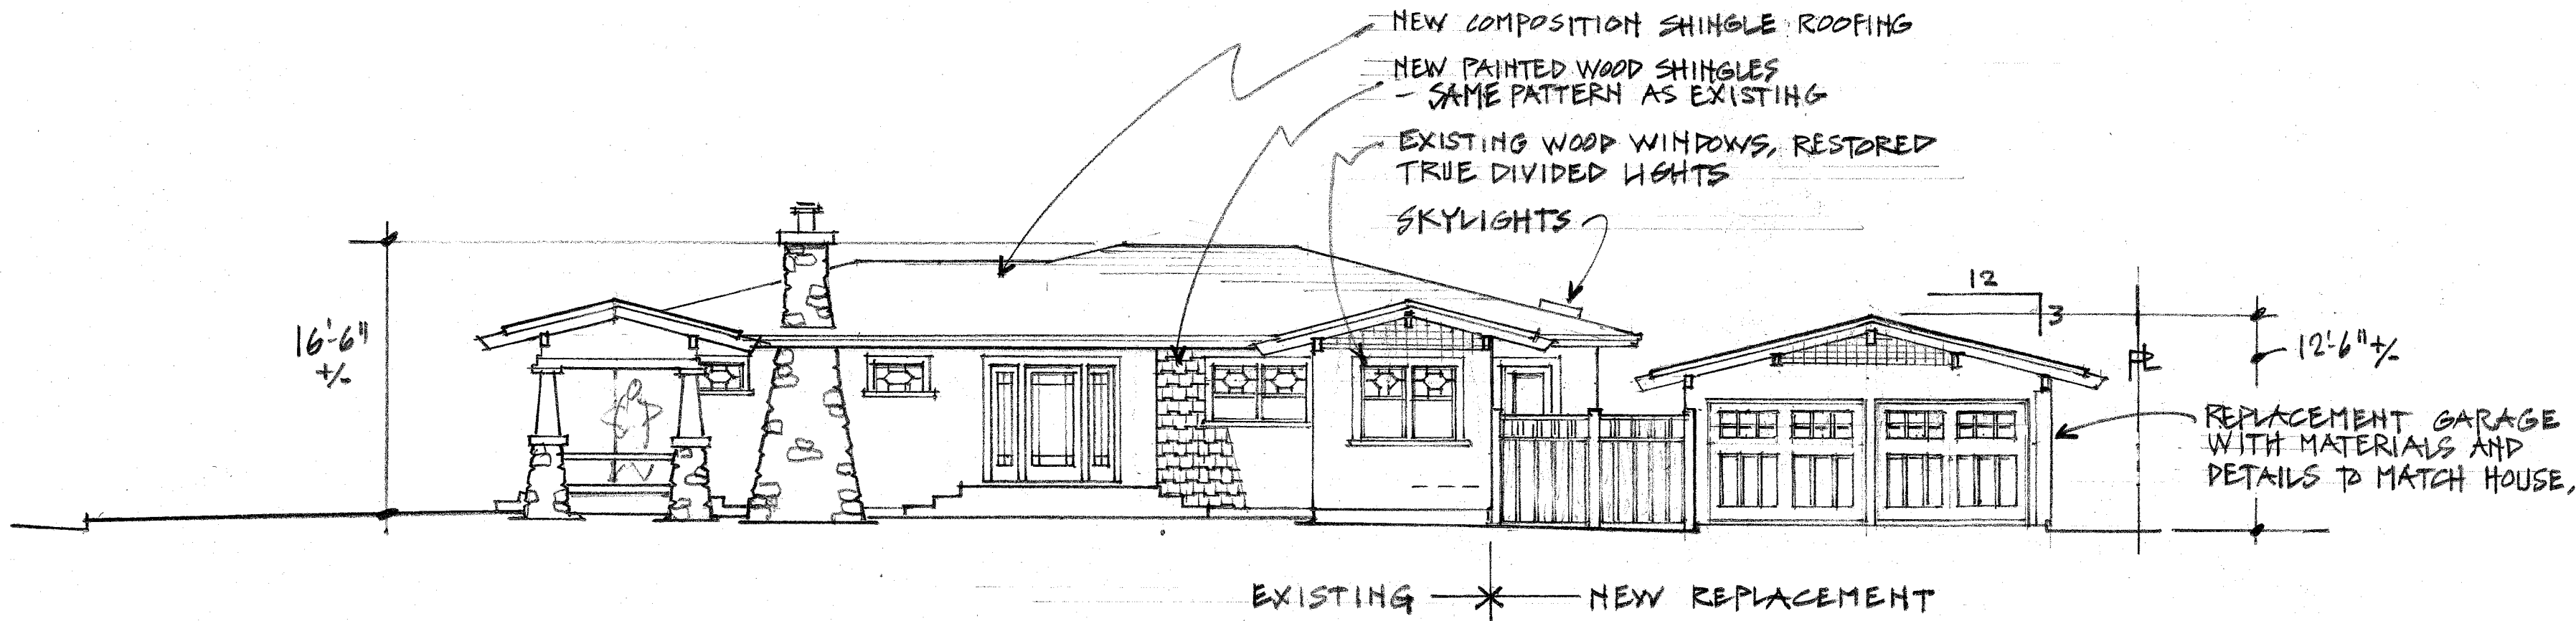


NORTH ELEVATION @ WHEELER

1/8"


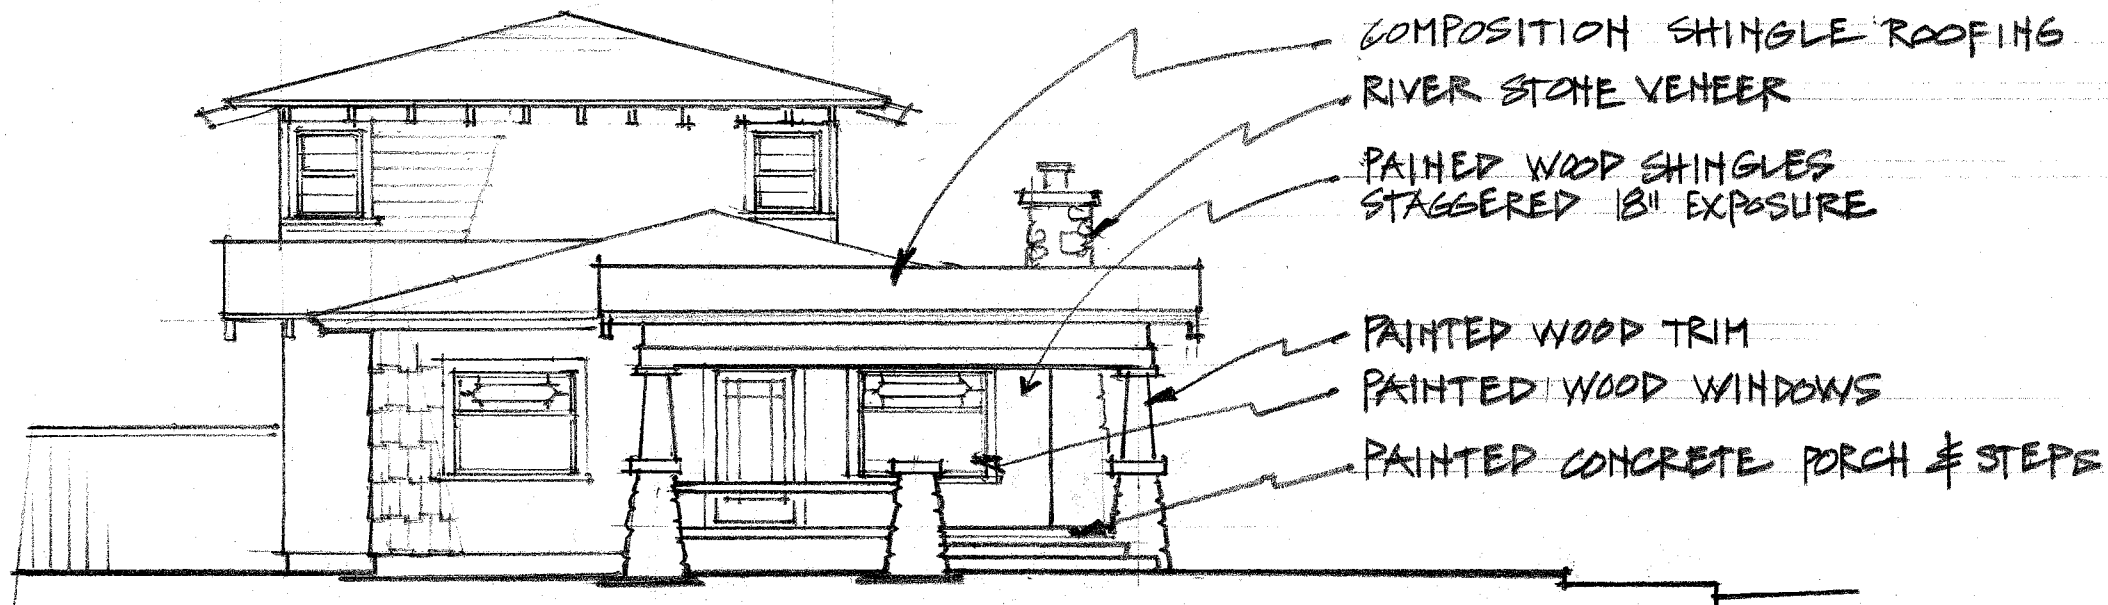


EAST ELEVATION AT BROWN ST.

EXISTING

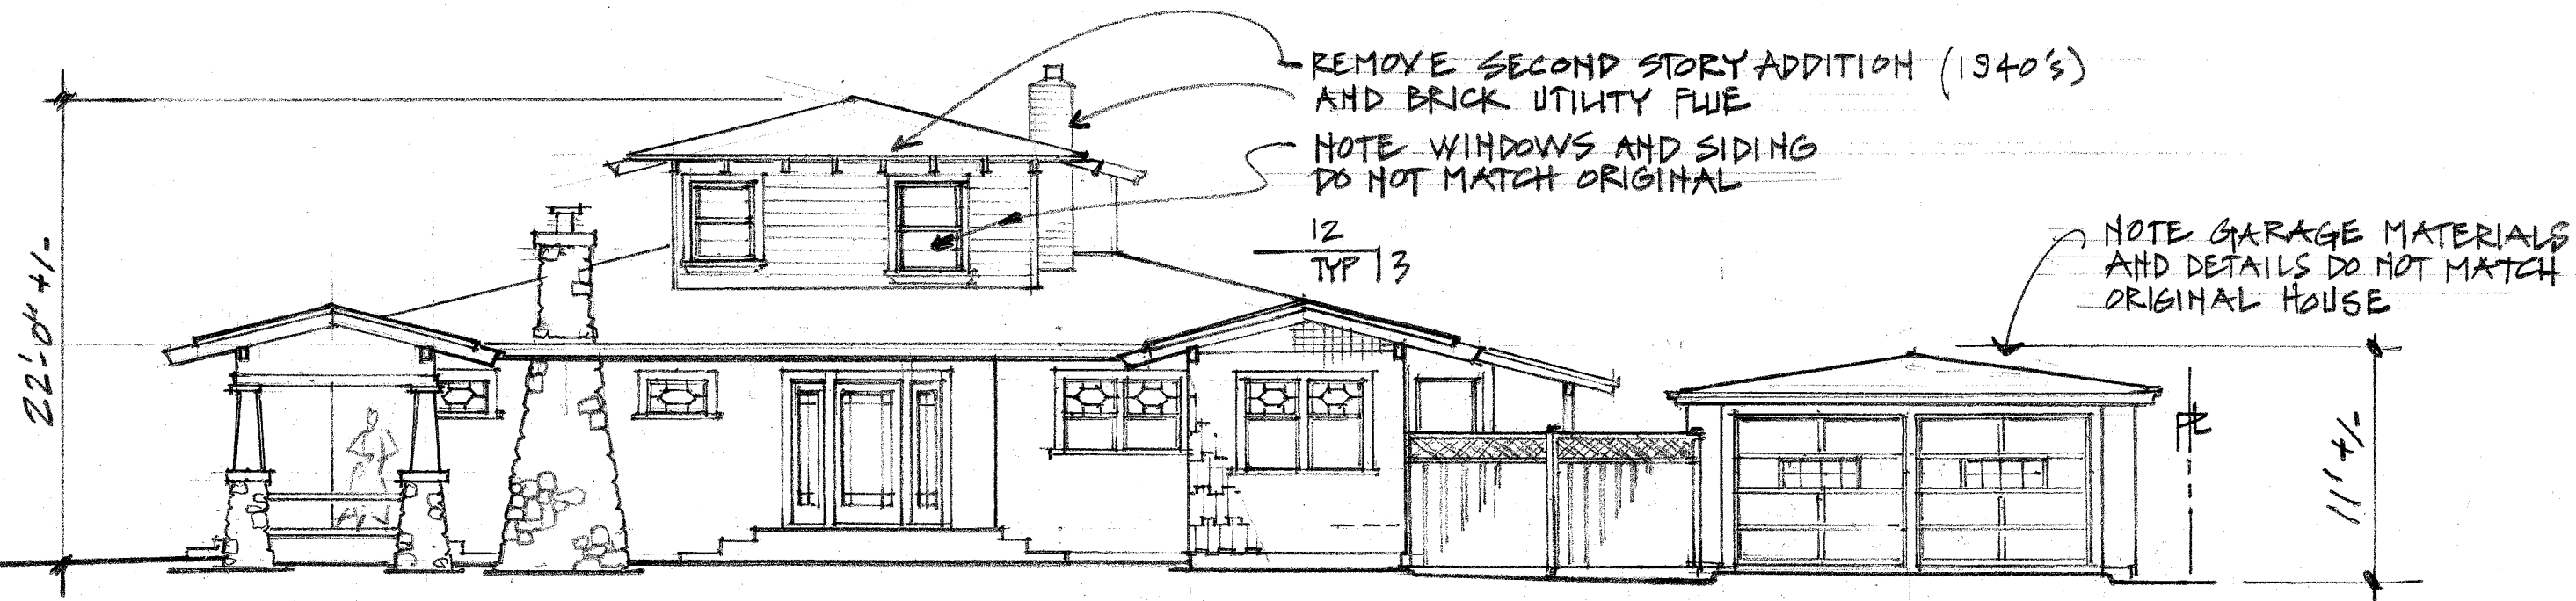

NORTH ELEVATION AT WHEELER STREET
EXISTING

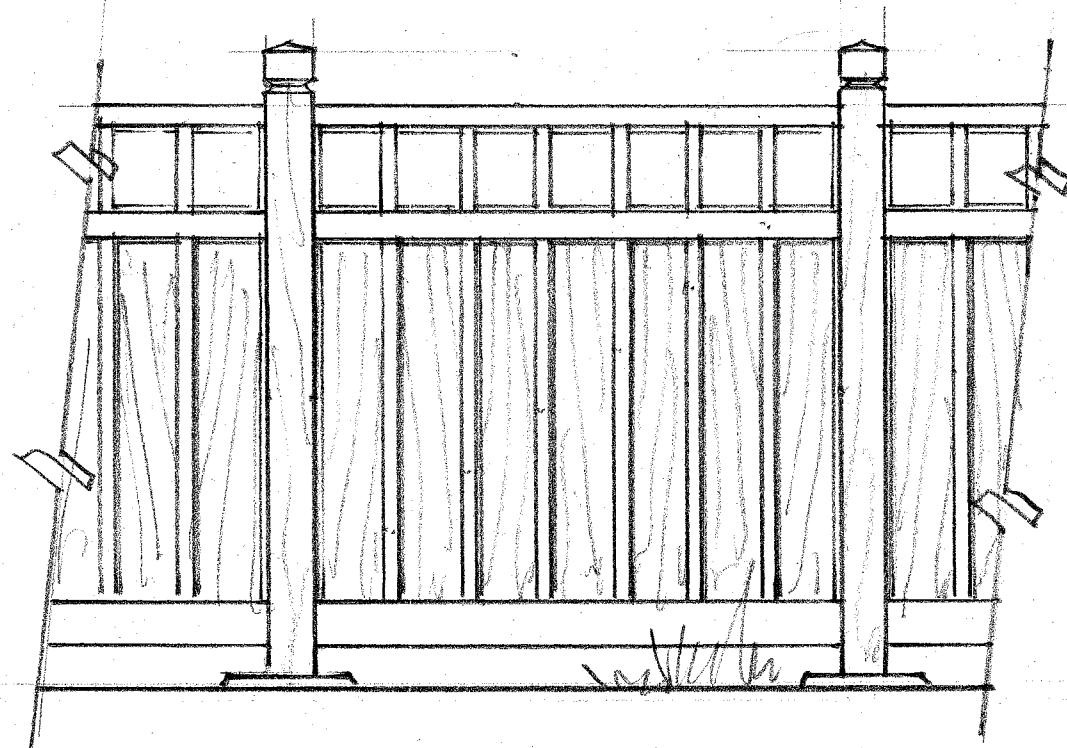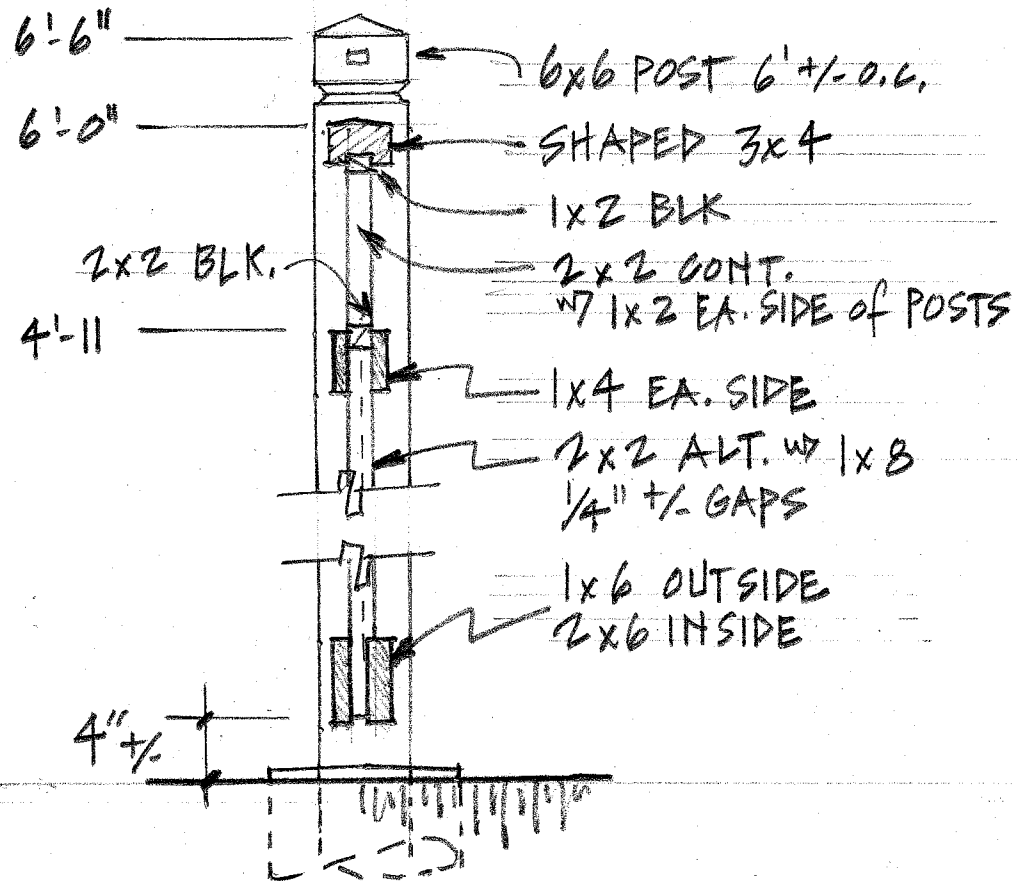

FENCE DETAILS

ALL MATERIAL CLR. GREEN REDWOOD