



COLOR AND MATERIAL SCHEDULE			
FINISH TAG	SUBJECT	MFR. / MATERIAL	COLOR
R-1	ROOF	"PARCO" 40-YR COMP SHINGLES	WEATHERED WOOD
B-1	BODY	NORTHWEST FACTORY FINISHES ALURA AIRMORSHIELD SHINGLE SIDING	COLOR: ROCK CREEK
B-2	BODY	"HARDER, JAN" LAP SIDING	KELLY MOORE #KMS771 APPLE HILL
TR-1	TRIM	TRIM, FASCIA, GUTTERS, RAFTER, TAILS, TRUSSES, SEAS	KELLY MOORE #KM72 BARNWOOD
TR-2	TRIM	DOORS, CORNERS, WINDOWS, BOTTOM	KELLY MOORE #KMS771 APPLE HILL
TR-3	TRIM	BELLY BANDS, CABLES	KELLY MOORE #27 BONE
ST-1	STONE VENEER	ELDORADO STONE	MOUNTAIN LEDGE GROUND, RANDED JOINTS COLOR: SANTA
ST-2	STONE WALL CAPS	ELDORADO STONE	COLOR: BUCKSKIN
W-1	WINDOWS	VINYL FRAMES	ALMOND
M-1	WROUGHT IRON	MANUFACTURER VARIES	ALL WROUGHT IRON TO BE POWDER COATED COLOR: FLAT BLACK

© 2019 Oakmont Senior Living, LLC. All rights reserved. Oakmont Senior Living, LLC is a registered trademark of Oakmont Senior Living, LLC.

left hand side




front

right hand side

MAIN LEVEL — BUILDING # 5
SCALE: 1/8" = 1'-0"

left hand side

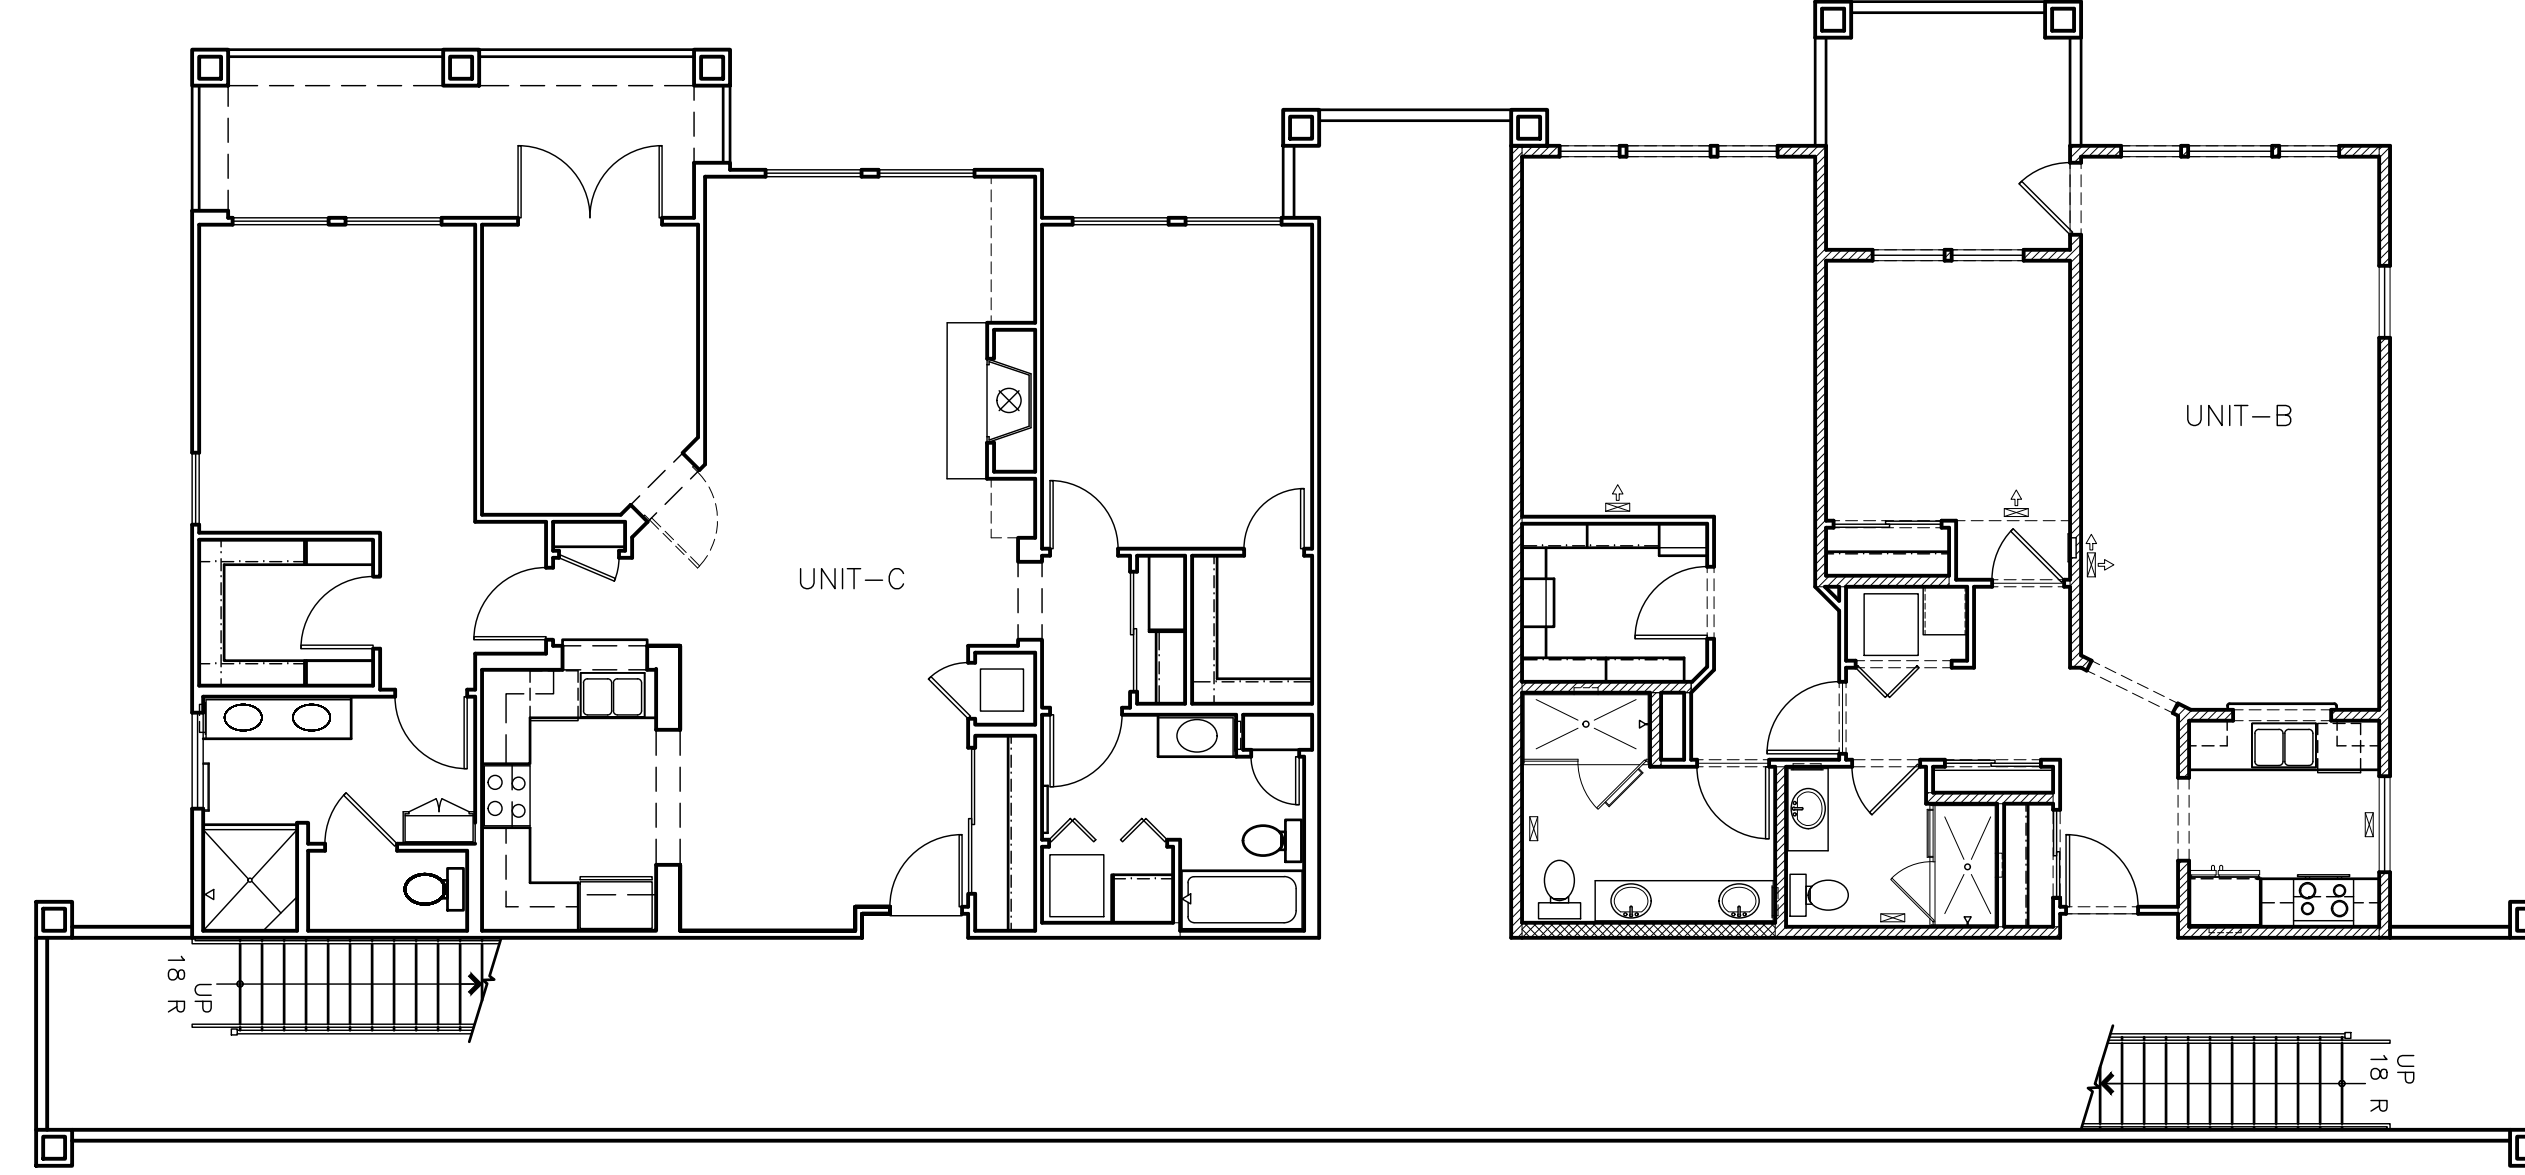

front

right hand side

LOWER LEVEL — BUILDING # 5
SCALE: 1/8" = 1'-0"


BLDG. #5
FLOOR PLANS
EMERALD ISLE
GULLANE DRIVE, SANTA ROSA, CALIFORNIA

JOB NO:
SCALE:
AS SHOWN
DRAWN BY:
DATE:
COPYRIGHT
REVISIONS:


SHEET NO:
A5.2

OAKMONT
Senior Living, LLC


MEHRDAD HAJI-SHARIFI
9240 OLD REDWOOD HWY
SUITE 200
WINDSOR, CA 95492
PH: 707-535-3200

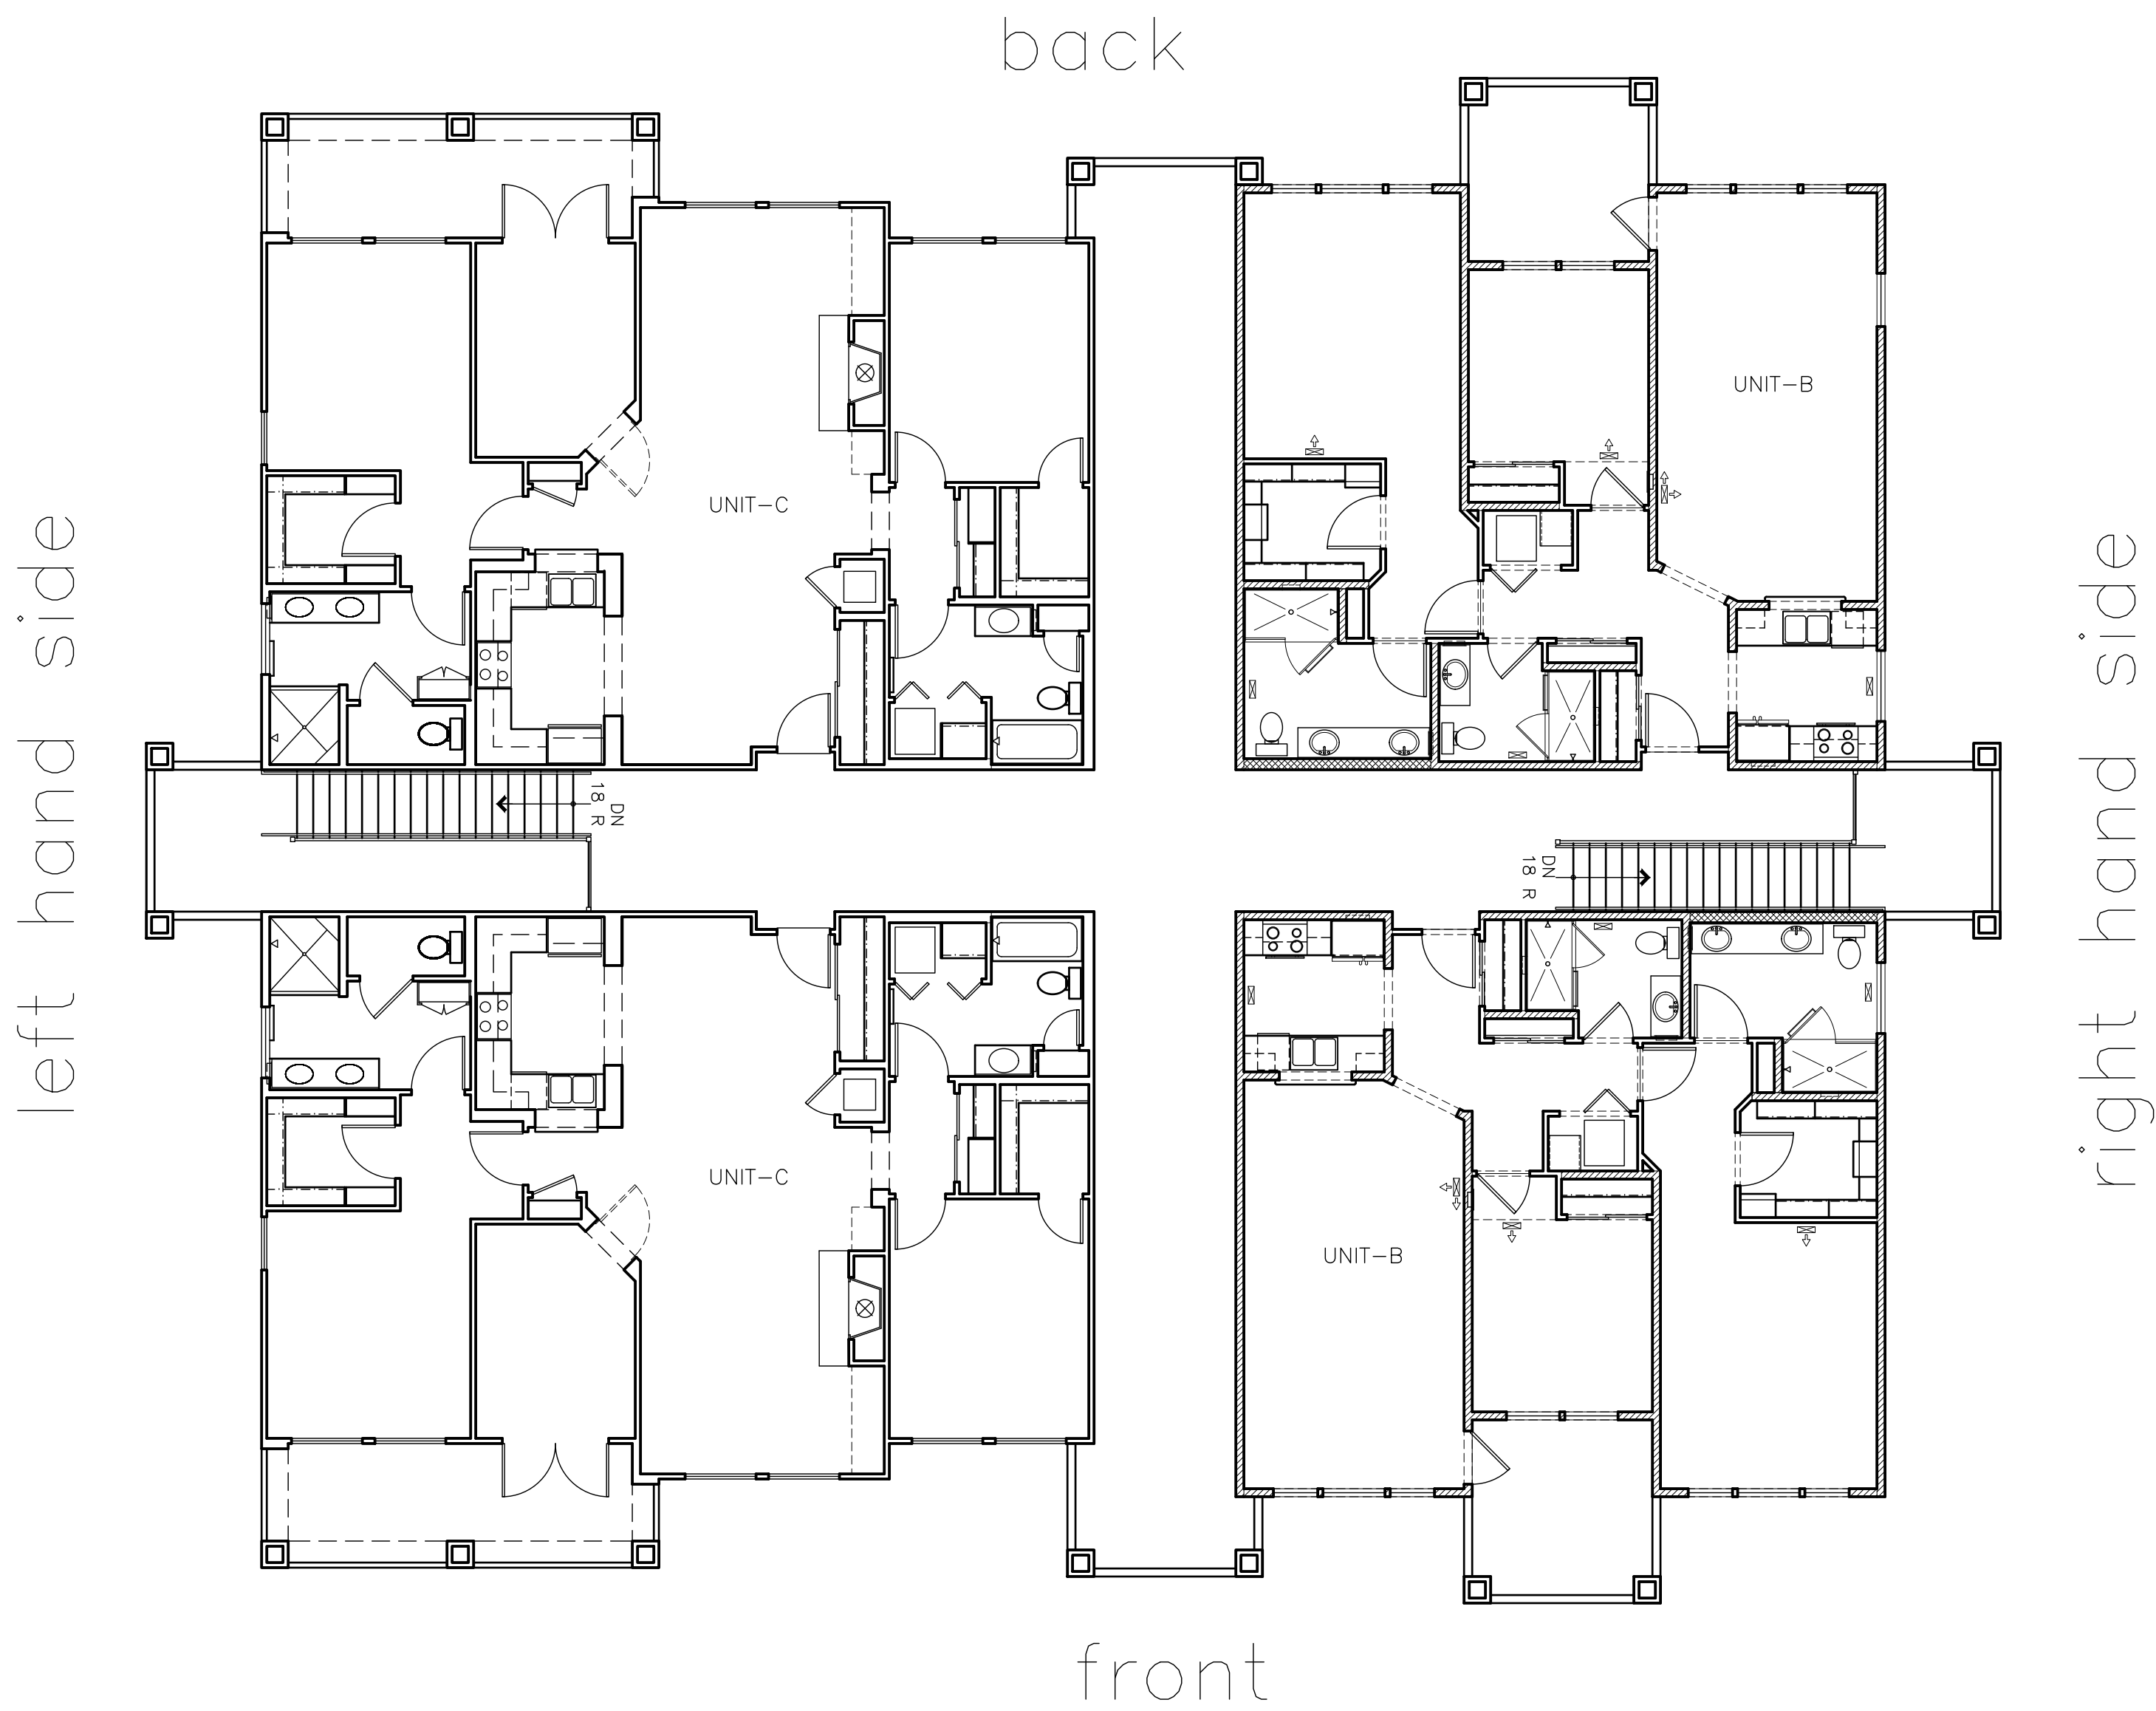

UPPER LEVEL – BUILDING # 5
SCALE: 1/8" = 1'-0"

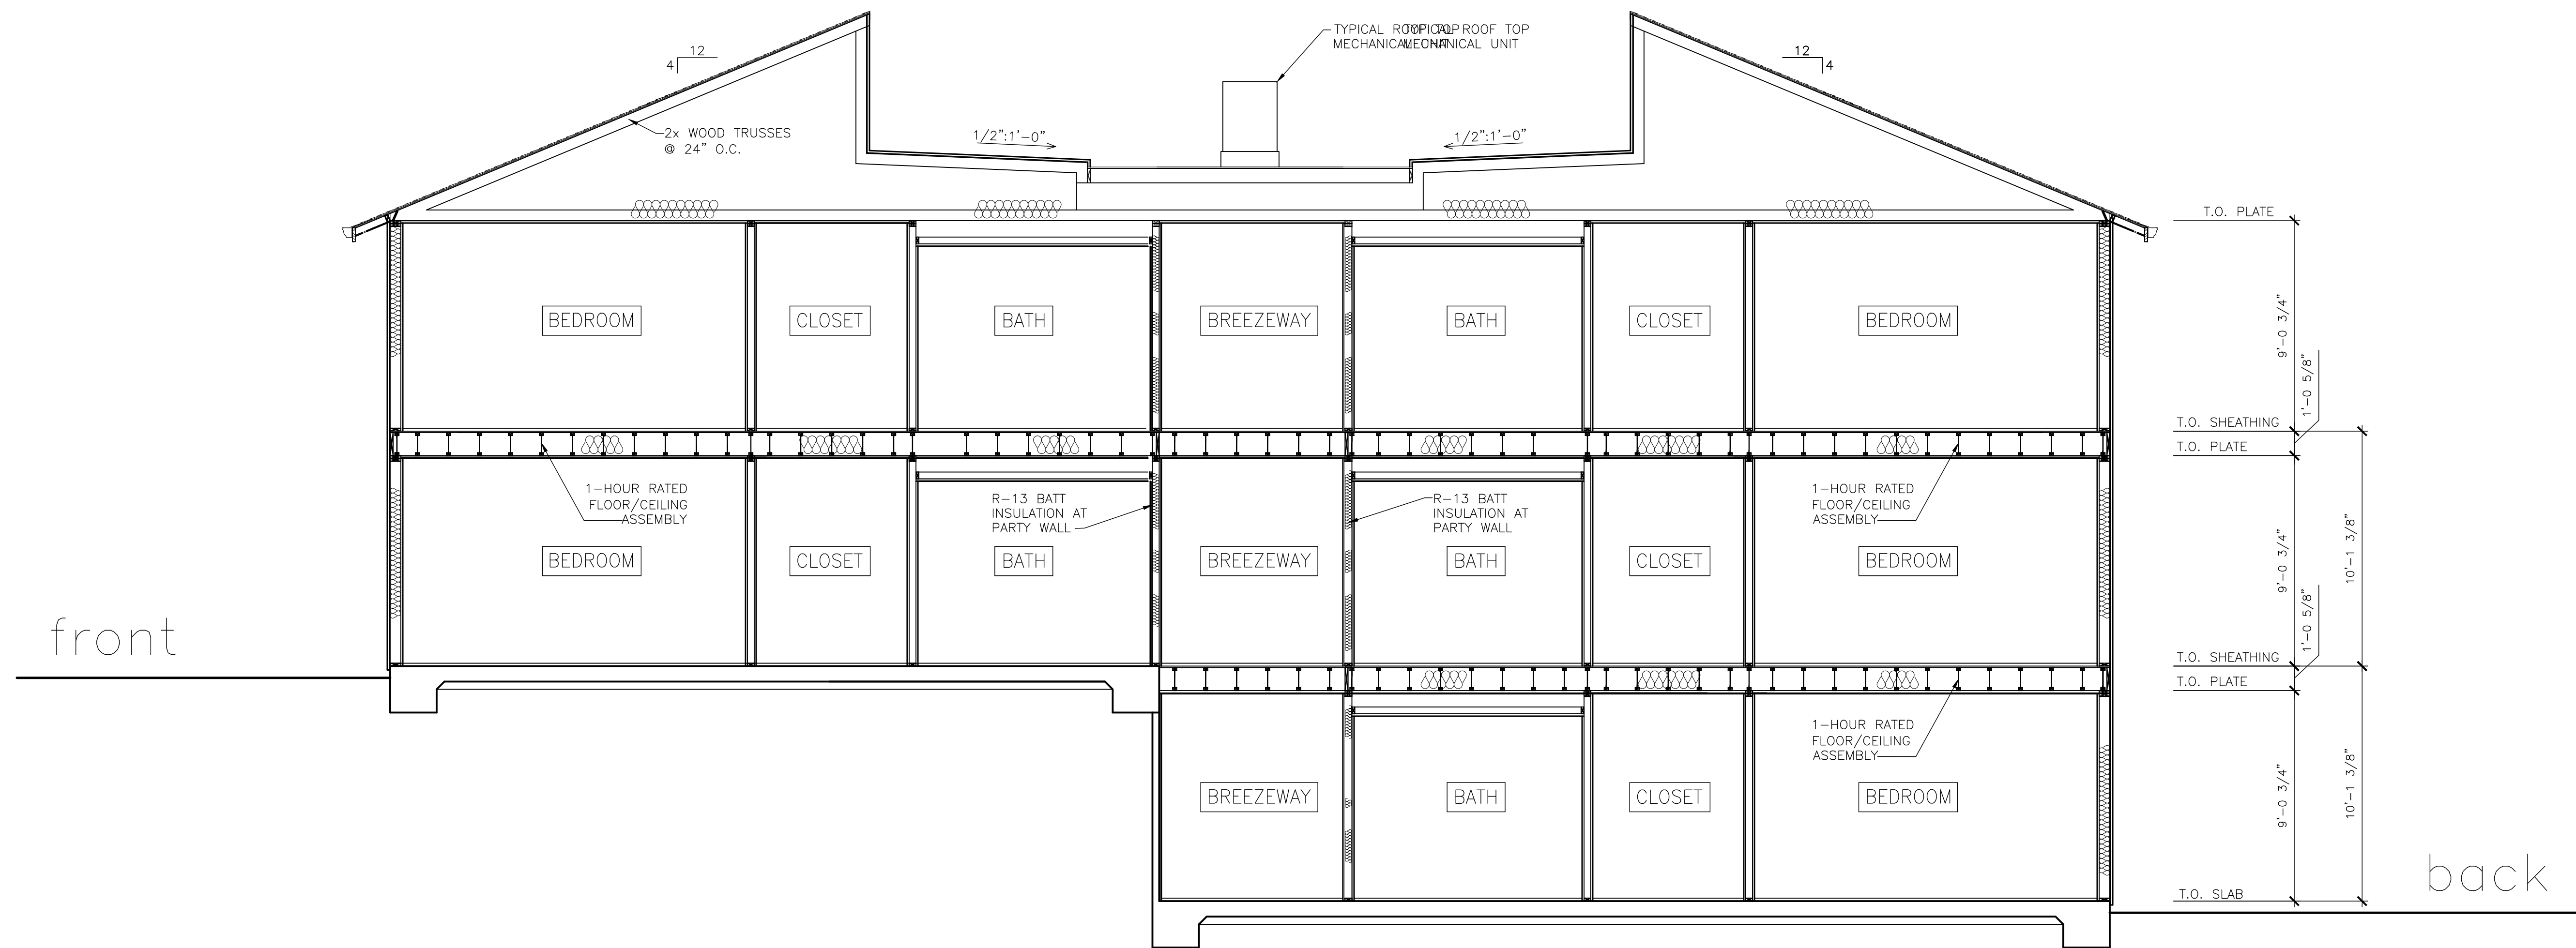

(A) TYPICAL BUILDING SECTION
SCALE: 1/4" = 1'-0"

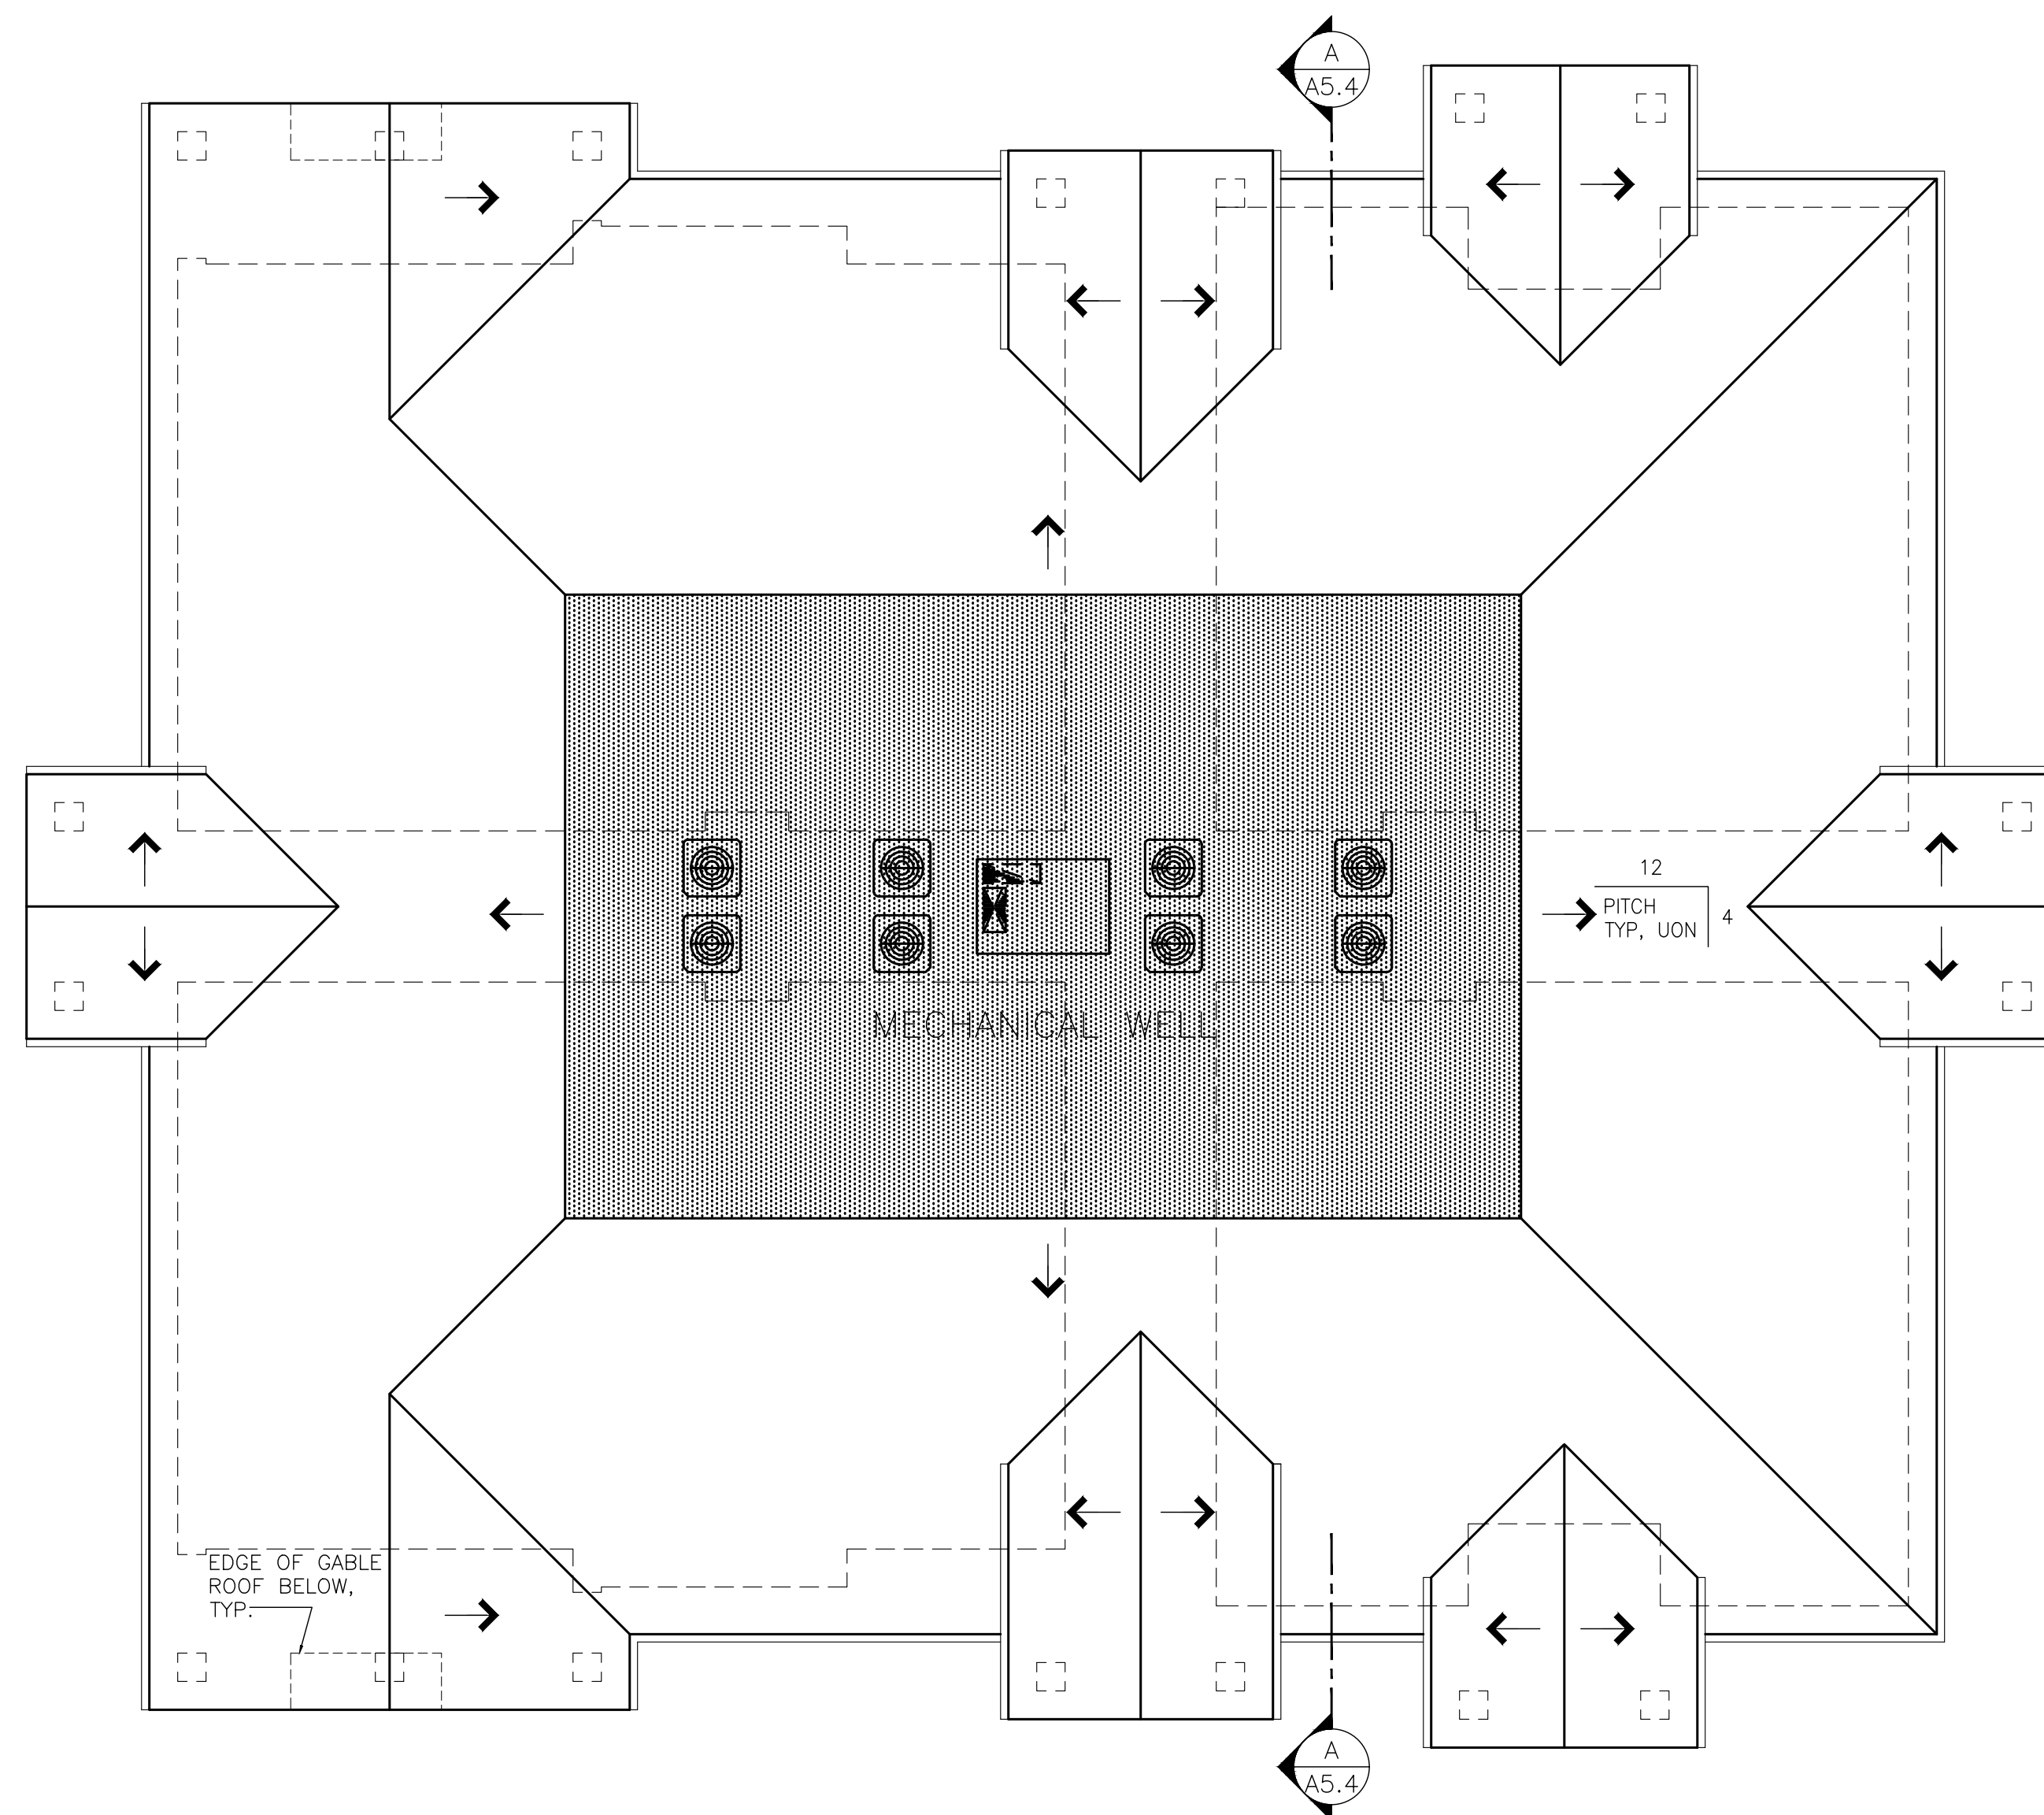

ROOF PLAN
SCALE: 1/8" = 1'-0"

MEHRDAD HAJI-SHARIFI
9240 OLD REDWOOD HWY
SUITE 200
WINDSOR, CA 95492
PH: 707-535-3200

OAKMONT
Senior Living, LLC

BLDG. #5
ROOF PLAN & BUILDING SECTION
EMERALD ISLE
GULLANE DRIVE, SANTA ROSA, CALIFORNIA

JOB NO:
SCALE:
AS SHOWN
DRAWN BY:
DATE:
COPYRIGHT
REVISIONS:


SHEET NO:
A5.4

DATE: JUL 2, 2025
DRAWN BY: MEHRDAD HAJI-SHARIFI
CHECKED BY: MEHRDAD HAJI-SHARIFI
PROJECT: BLDG. #6, EXTERIOR ELEVATIONS, EMERALD ISLE, GULLANE DRIVE, SANTA ROSA, CALIFORNIA



FRONT ELEVATION

SCALE: 1/8" = 1'-0"

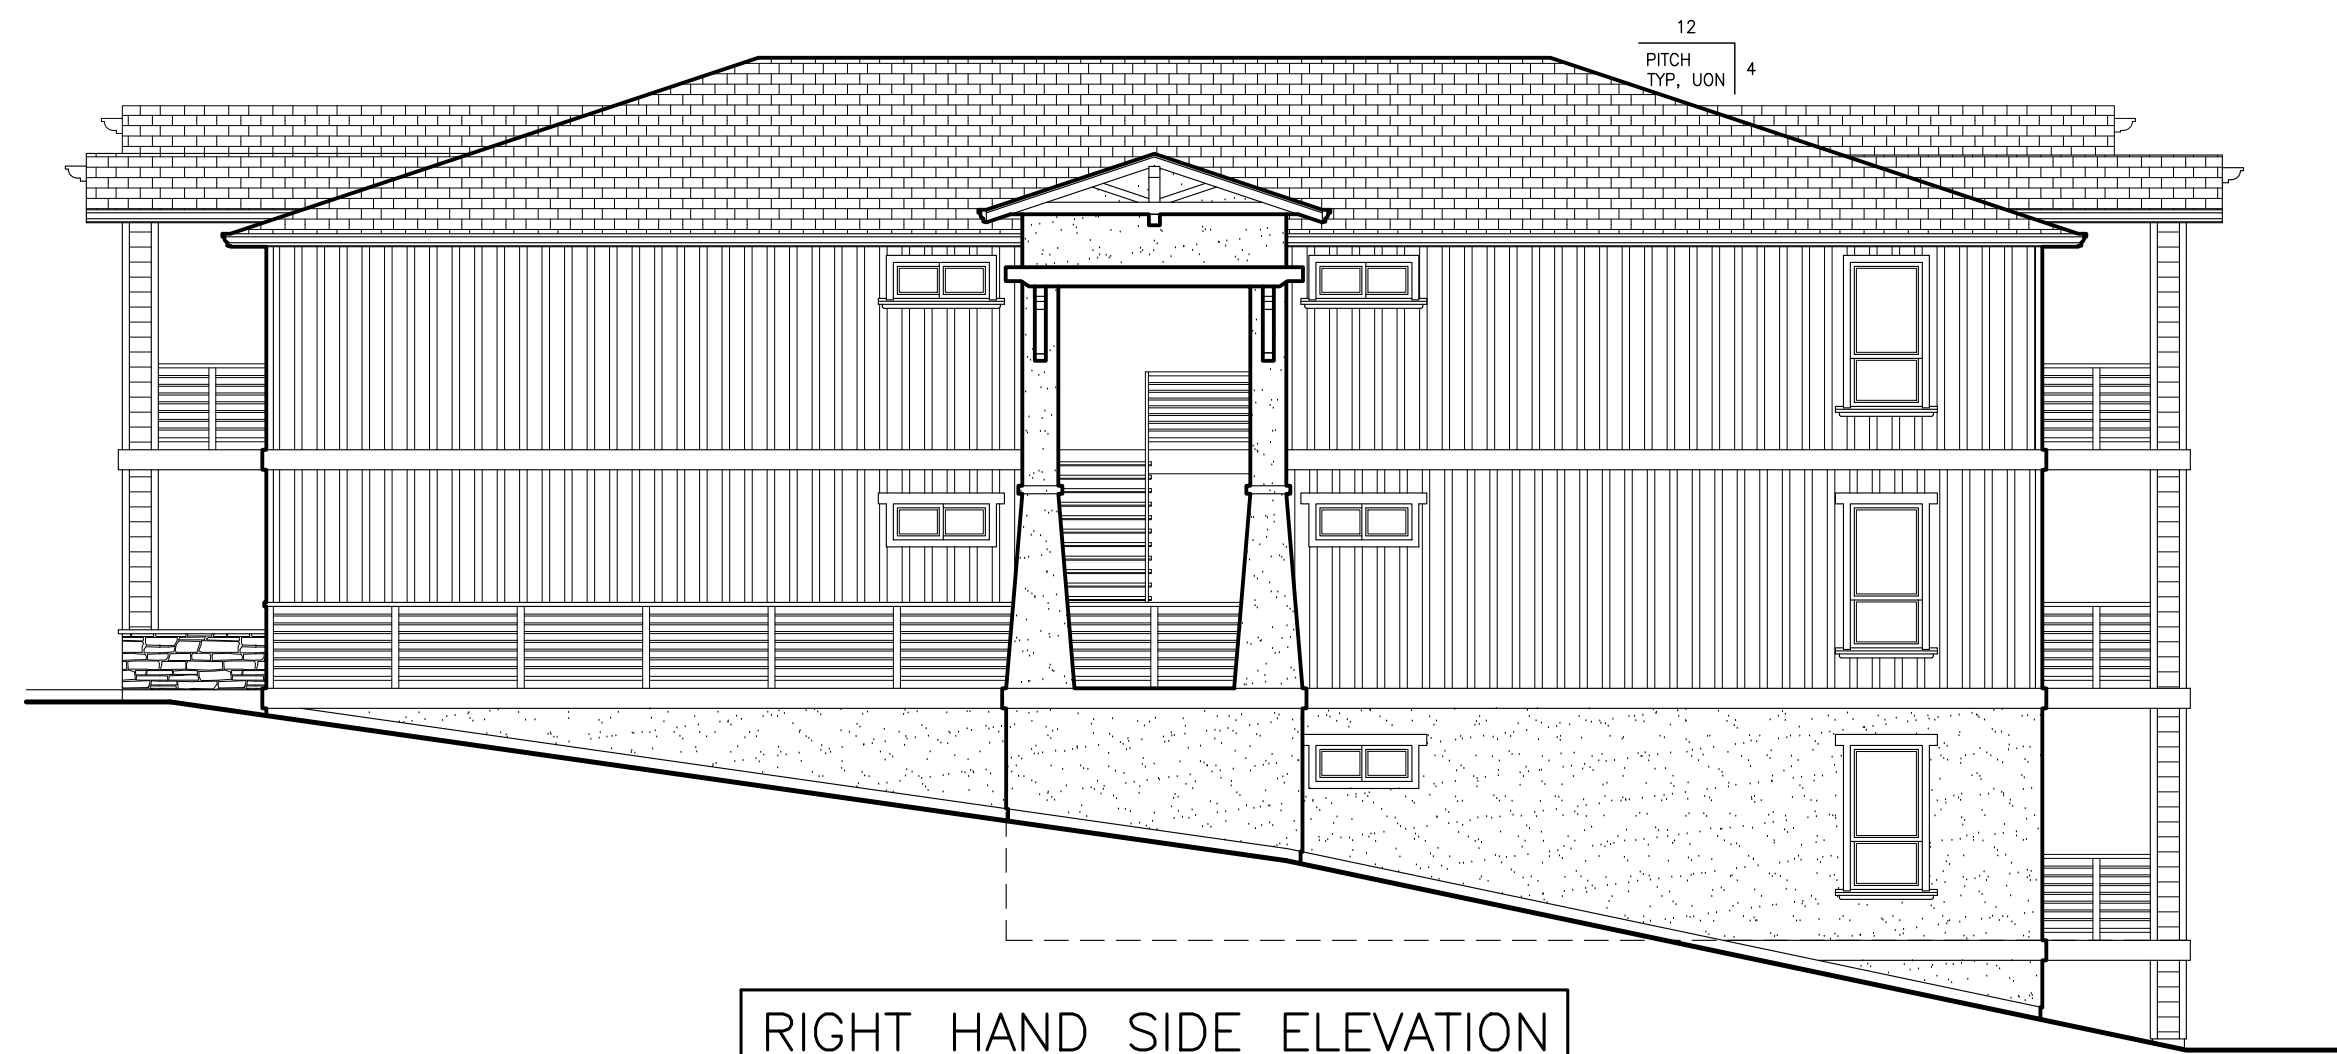

RIGHT HAND SIDE ELEVATION

SCALE: 1/8" = 1'-0"



LEFT HAND SIDE ELEVATION

SCALE: 1/8" = 1'-0"



BACK ELEVATION

SCALE: 1/8" = 1'-0"

COLOR SCHEME #3

COLOR AND MATERIAL SCHEDULE			
FINISH TAG	SUBJECT	MFR. / MATERIAL	COLOR
R-1	ROOF	"PABCO" 40-YR COMP SHINGLES	WEATHERED WOOD
B-1	BODY	EXTERIOR STUCCO FINISH 20/30 SAND FINISH	KELLY MOORE #KM5793 JASMINE HOLLOW
B-2	BODY	"HARDIEPLANK" LAP SIDING	KELLY MOORE #KM5771 APPLE HILL
B-3	BODY	VERTICAL SIDING	KELLY MOORE #KM5771 APPLE HILL
TR-1	TRIM, FASCIA, GUTTERS, RAFTER, TAILS, TRELLIS, BEAMS		KELLY MOORE #KMA72 BARNWOOD
TR-2	DOORS, CORNERS, WINDOWS, BOTTOM		KELLY MOORE #KM5793 JASMINE HOLLOW
TR-3	TRIM	BELLY BANDS, CABLES	KELLY MOORE #27 BONE
TR-4	TRIM	DOORS, CORNERS, WINDOWS, BOTTOM	KELLY MOORE #KM5771 APPLE HILL
ST-1	STONE VENEER	ELDORADO STONE	MOUNTAIN LEDGE GROUT: RAKED JOINTS COLOR: SHASTA
ST-2	STONE WALL CAPS	ELDORADO STONE	COLOR: BUCKSKIN
W-1	WINDOWS	VINYL FRAMES	ALMOND
M-1	WROUGHT IRON	MANUFACTURER VARIES	ALL WROUGHT IRON TO BE POWDER COATED COLOR: FLAT BLACK


MEHRDAD HAJI-SHARIFI
9240 OLD REDWOOD HWY
SUITE 200
WINDSOR, CA 95092
PH: 707-535-3200

OAKMONT
Senior Living. LLC


BLDG. #6
EXTERIOR ELEVATIONS
EMERALD ISLE
GULLANE DRIVE, SANTA ROSA, CALIFORNIA

JOB NO:
SCALE:
AS SHOWN
DRAWN BY:
DATE:
COPYRIGHT
REVISIONS:
SHEET NO:

A6.1

 


SCALE: $1/8" = 1'-0"$

 

SCALE: $1/8" = 1'-0"$

© 2024 MEHRDAD HAJI-SHARIFI. ALL RIGHTS RESERVED. THIS DOCUMENT IS THE PROPERTY OF MEHRDAD HAJI-SHARIFI AND IS NOT TO BE REPRODUCED OR TRANSMITTED IN ANY FORM OR BY ANY MEANS, ELECTRONIC OR MECHANICAL, INCLUDING PHOTOCOPYING, RECORDING, OR BY ANY INFORMATION STORAGE AND RETRIEVAL SYSTEM.

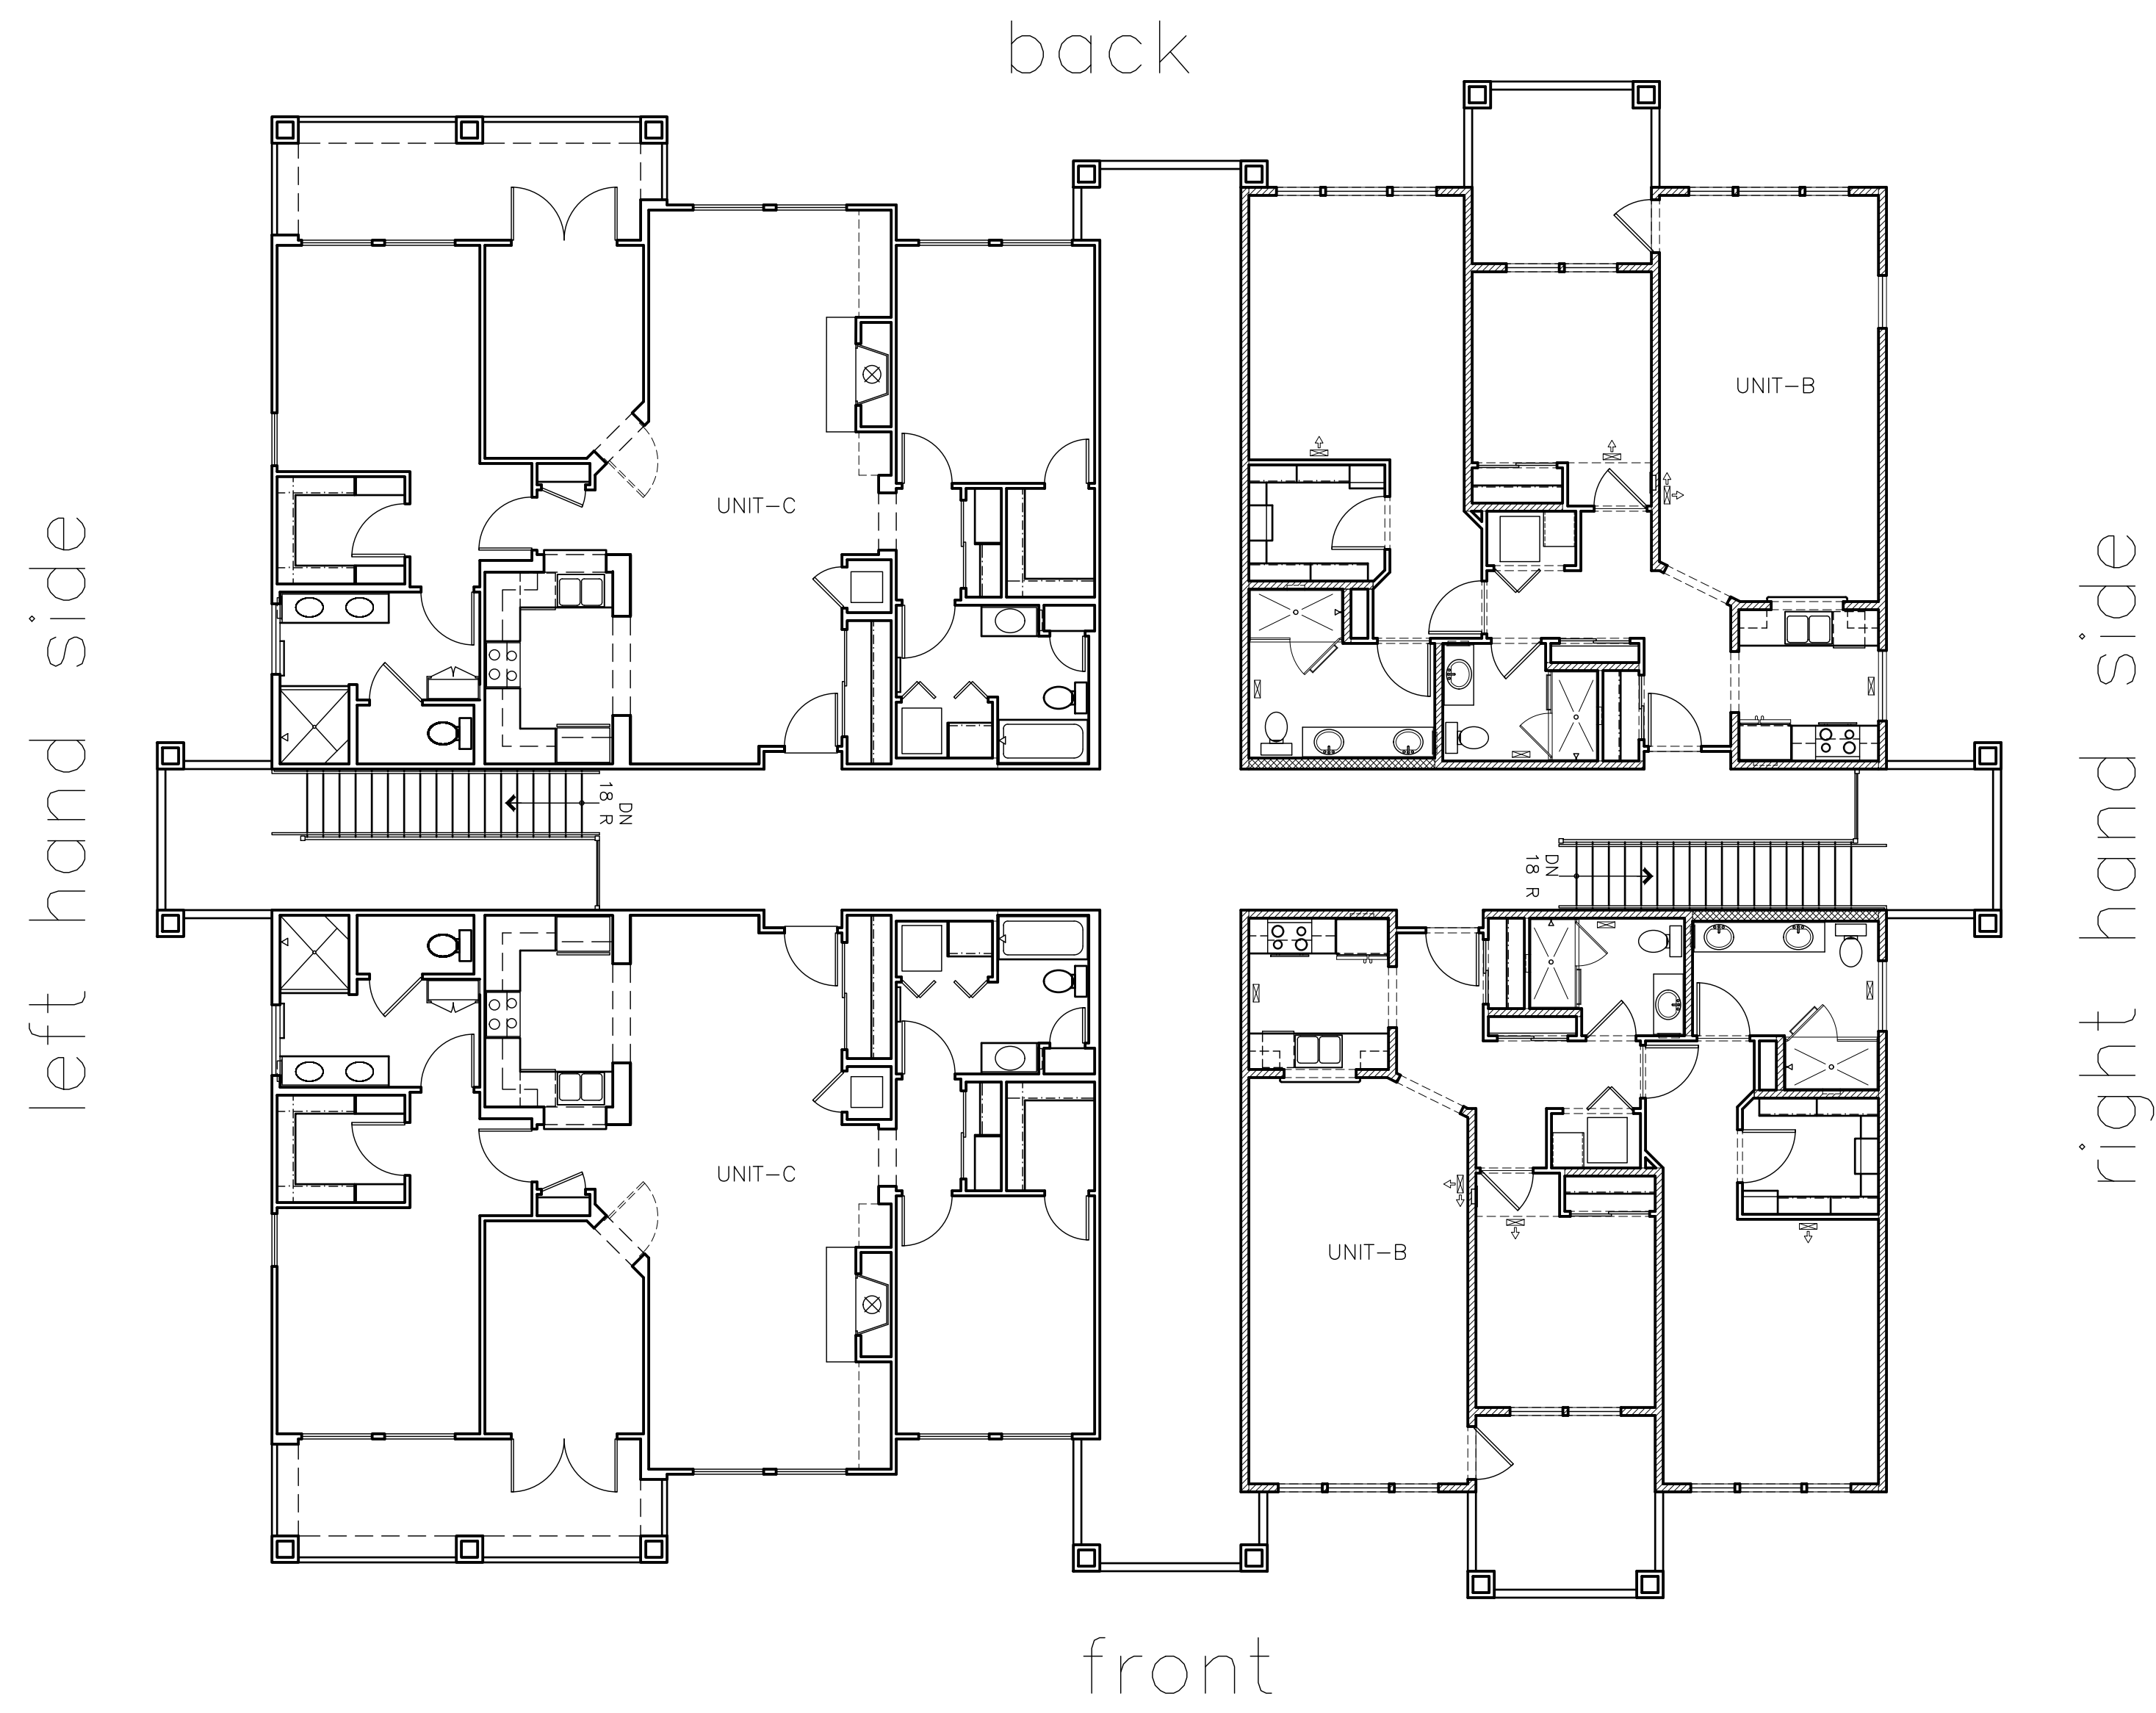

UPPER LEVEL – BUILDING #6
SCALE: 1/8" = 1'-0"

BLDG. #6
FLOOR PLANS
EMERALD ISLE
GULLANE DRIVE, SANTA ROSA, CALIFORNIA

JOB NO:
SCALE:
AS SHOWN
DRAWN BY:
DATE:
COPYRIGHT
REVISIONS:

SHEET NO:
A6.3

OAKMONT
Senior Living, LLC



MEHRDAD HAJI-SHARIFI
9240 OLD REDWOOD HWY
SUITE 200
WINDSOR, CA 95492
PH: 707-535-3200

DATE: JUL 2, 2025 12:39pm PROJECT: 01 Emerald Isle Bldg. #7 Exterior Elevations. Bldg. Tags generated by: AECO-ADAPT



FRONT ELEVATION

SCALE: 1/8" = 1'-0"

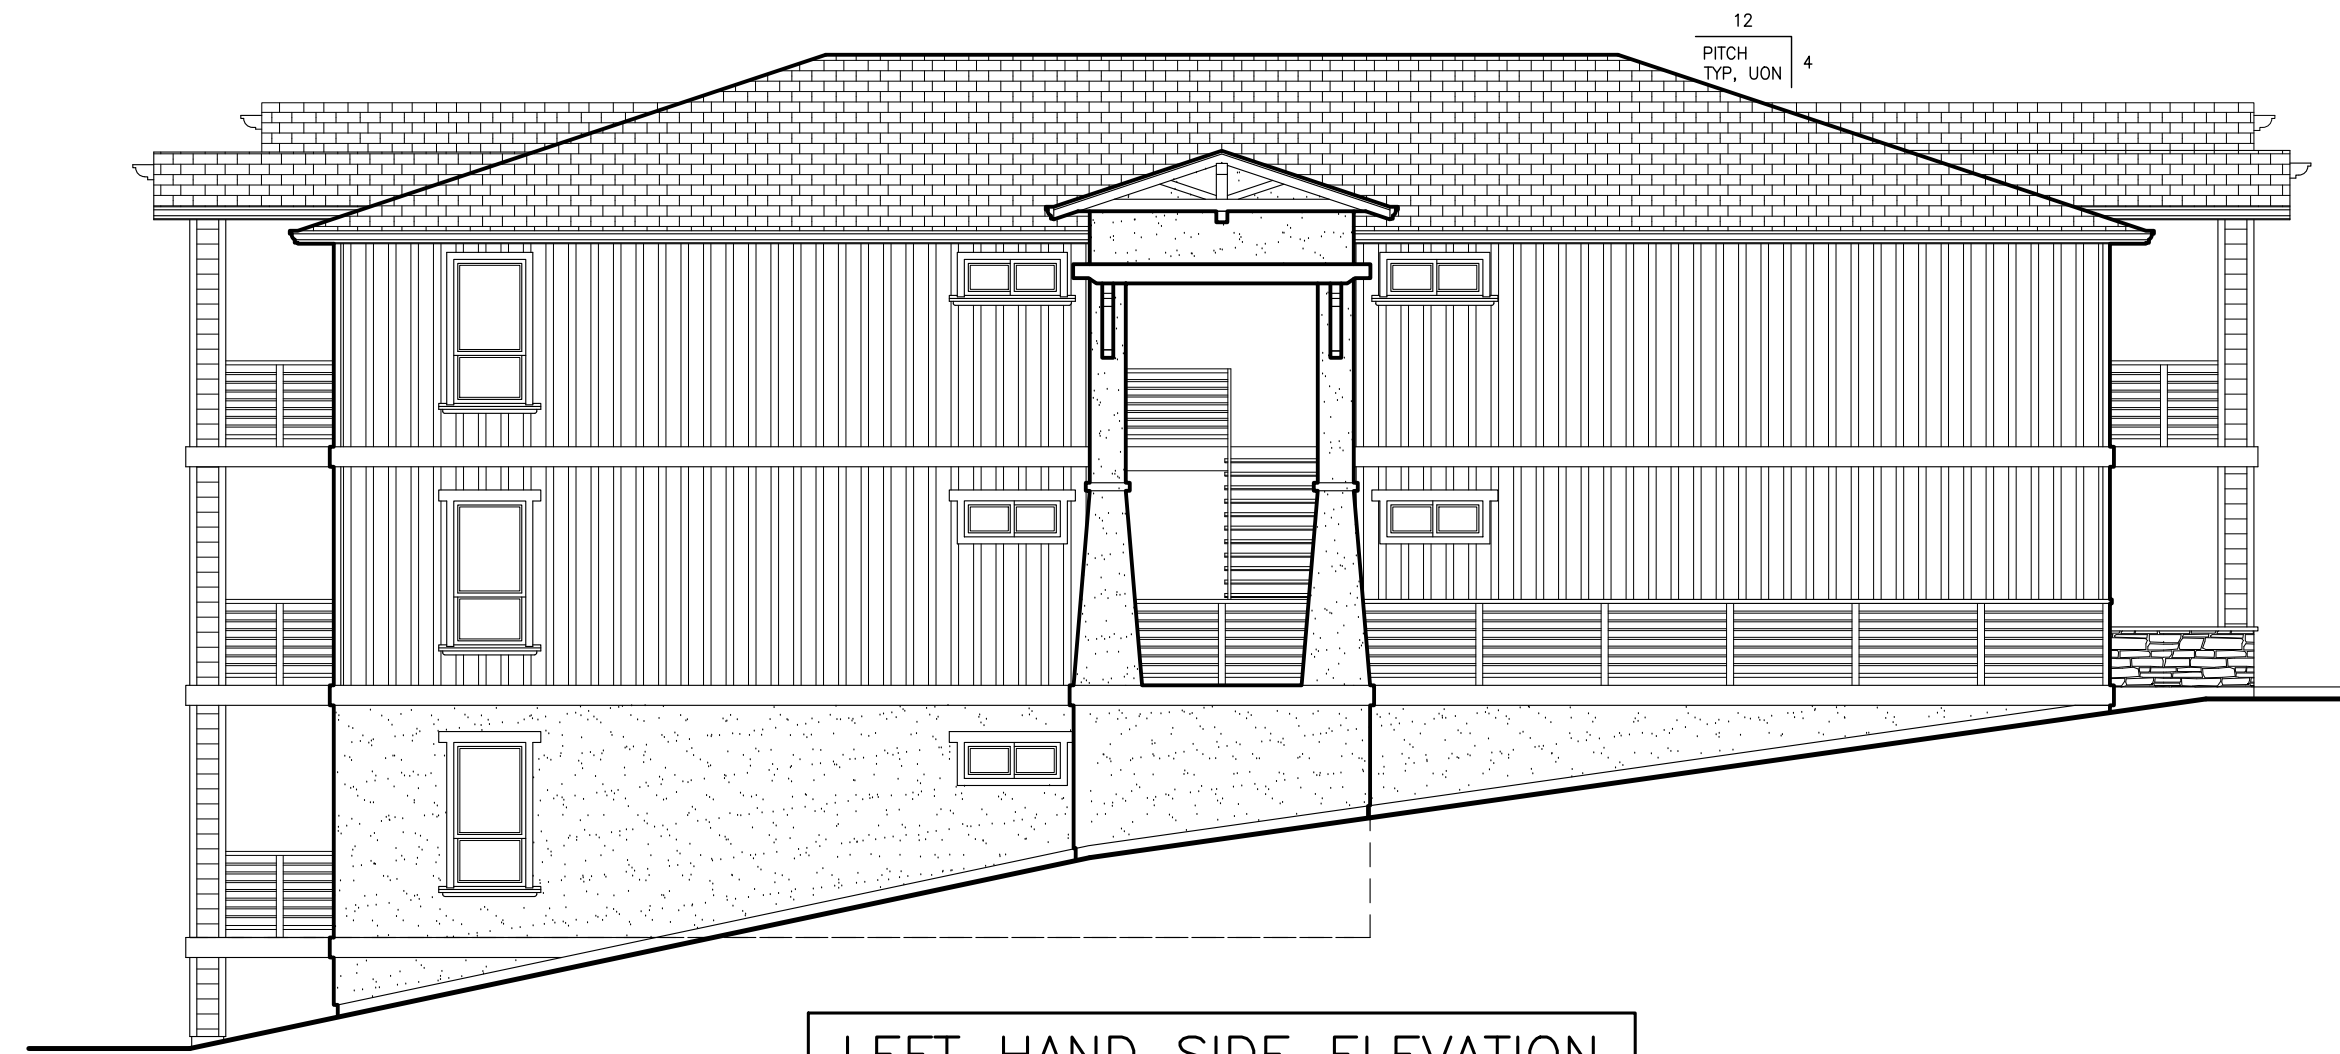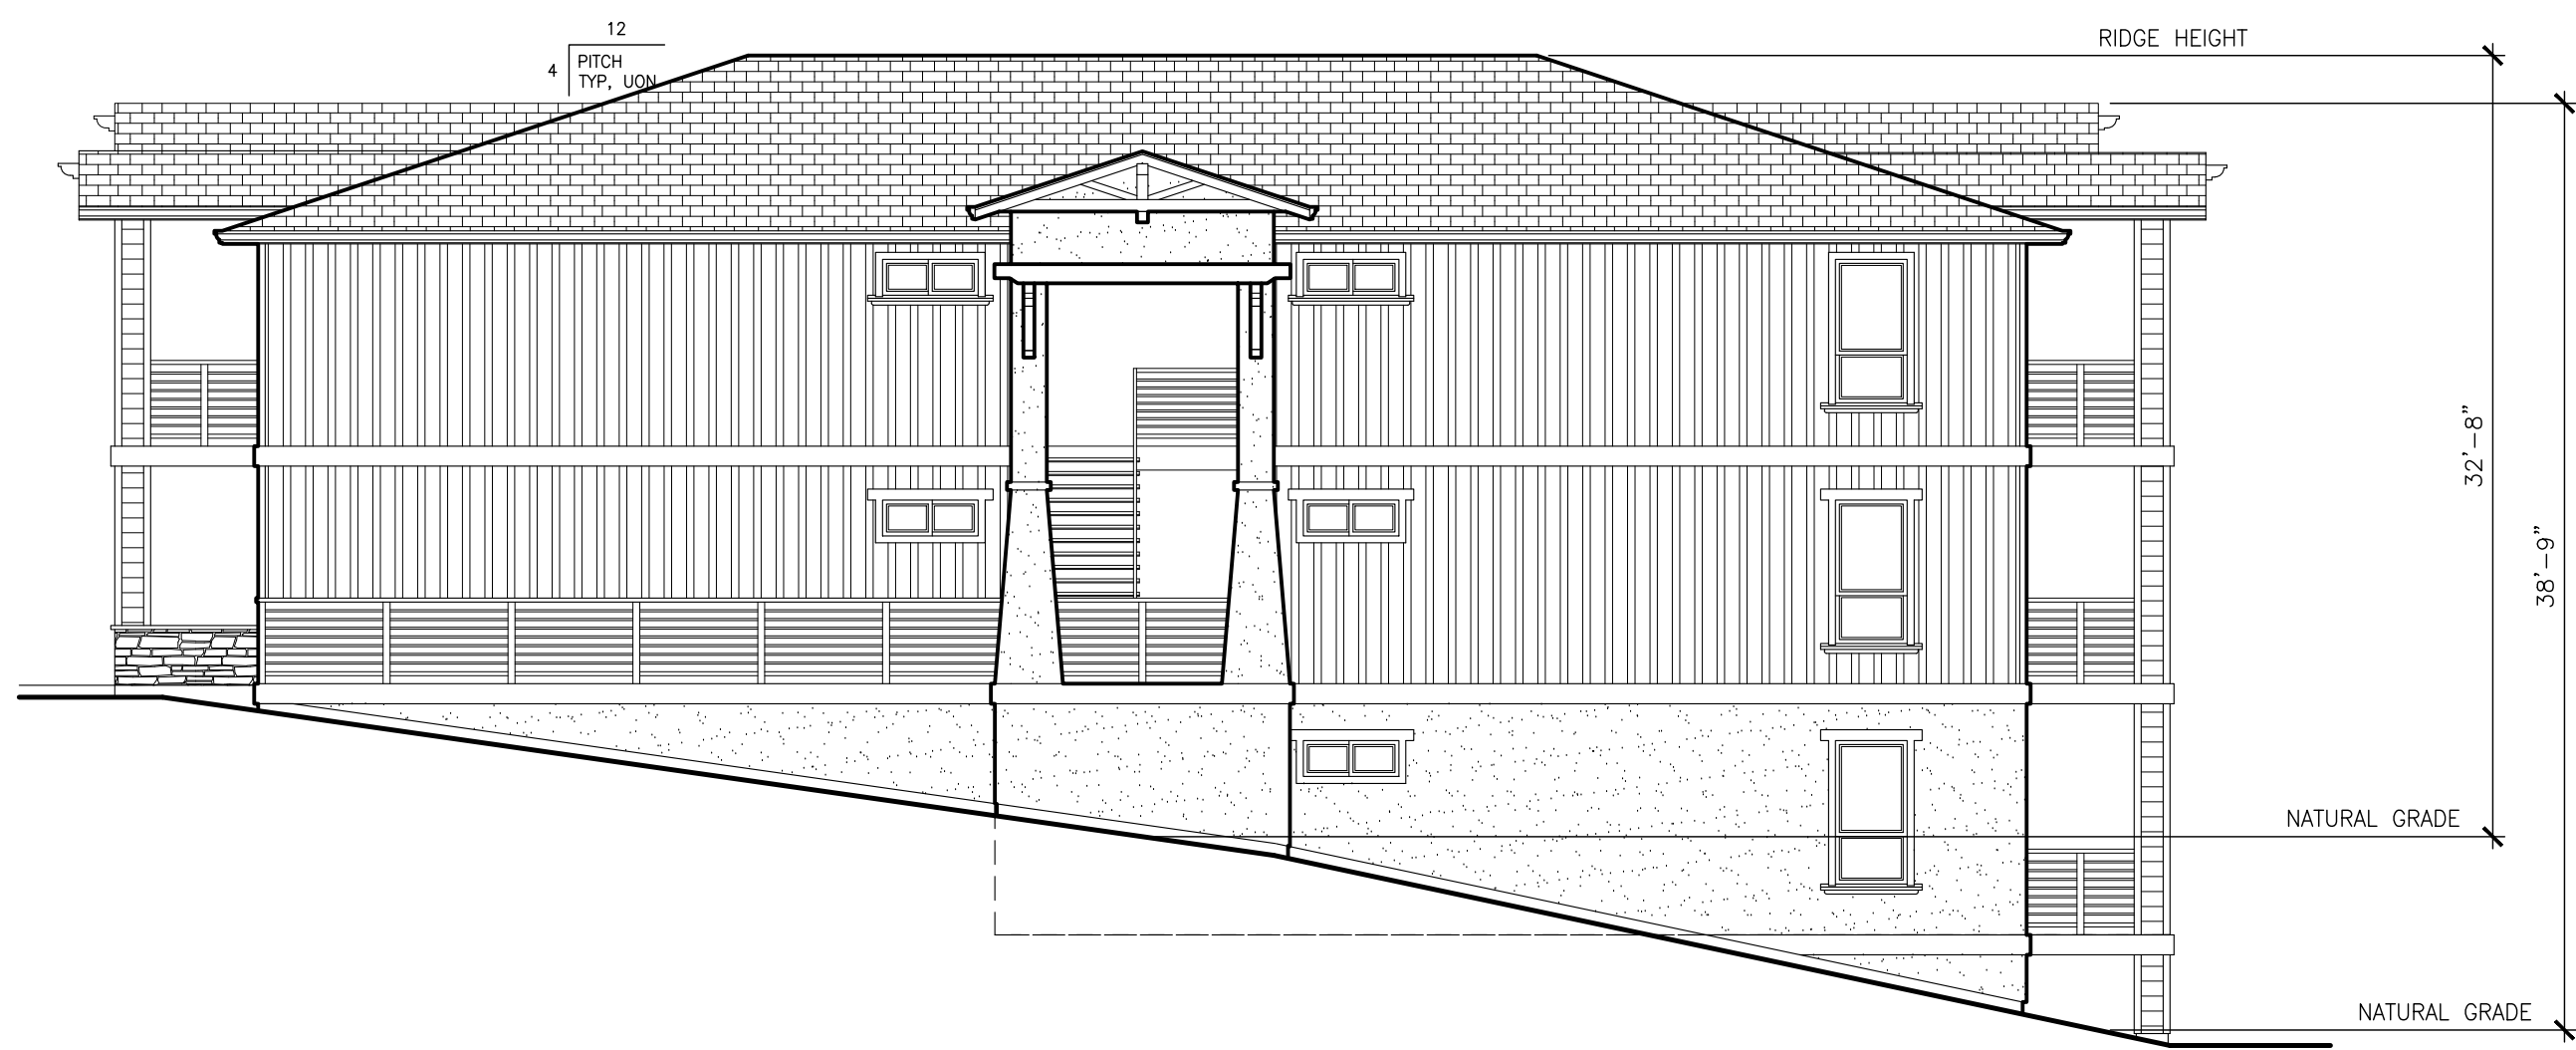

LEFT HAND SIDE ELEVATION

SCALE: 1/8" = 1'-0"



BACK ELEVATION

SCALE: 1/8" = 1'-0"

COLOR SCHEME #3

COLOR AND MATERIAL SCHEDULE			
FINISH TAG	SUBJECT	MFR. / MATERIAL	COLOR
R-1	ROOF	"PABCO" 40-YR COMP SHINGLES	WEATHERED WOOD
B-1	BODY	EXTERIOR STUCCO FINISH 20/30 SAND FINISH	KELLY MOORE #KM5793 JASMINE HOLLOW
B-2	BODY	"HARDIEPLANK" LAP SIDING	KELLY MOORE #KM5771 APPLE HILL
B-3	BODY	VERTICAL SIDING	KELLY MOORE #KM5771 APPLE HILL
TR-1	TRIM	TRIM, FASCIA, GUTTERS, RAFTER, TAILS, TRELLIS, BEAMS	KELLY MOORE #KMAT2 BARNWOOD
TR-2	TRIM	DOORS, CORNERS, WINDOWS, BOTTOM	KELLY MOORE #KM5793 JASMINE HOLLOW
TR-3	TRIM	BELLY BANDS, GABLES	KELLY MOORE #27 BONE
TR-4	TRIM	DOORS, CORNERS, WINDOWS, BOTTOM	KELLY MOORE #KM5771 APPLE HILL
ST-1	STONE VENEER	ELDORADO STONE	MOUNTAIN LEDGE CROUT: SAKED JOINTS COLOR: SHASTA
ST-2	STONE WALL CAPS	ELDORADO STONE	COLOR: BUCKSKIN
W-1	WINDOWS	VINYL FRAMES	ALMOND
M-1	WROUGHT IRON	MANUFACTURER VARIES	ALL WROUGHT IRON TO BE POWDER COATED COLOR: FLAT BLACK

MEHRDAD HAJI-SHARIFI
9240 OLD REDWOOD HWY
SUITE 200
WINDSOR, CA 95692
PH: 707-535-3200


OAKMONT
Senior Living. LLC

BLDG. #7
EXTERIOR ELEVATIONS
EMERALD ISLE
GULLANE DRIVE, SANTA ROSA, CALIFORNIA


JOB NO:
SCALE:
AS SHOWN
DRAWN BY:
DATE:
COPYRIGHT
REVISIONS:

SHEET NO:
A7.1

© 2019 Oakmont Senior Living, LLC. All rights reserved. Oakmont Senior Living, LLC is a registered trademark of Oakmont Senior Living, LLC. All other trademarks are the property of their respective owners.

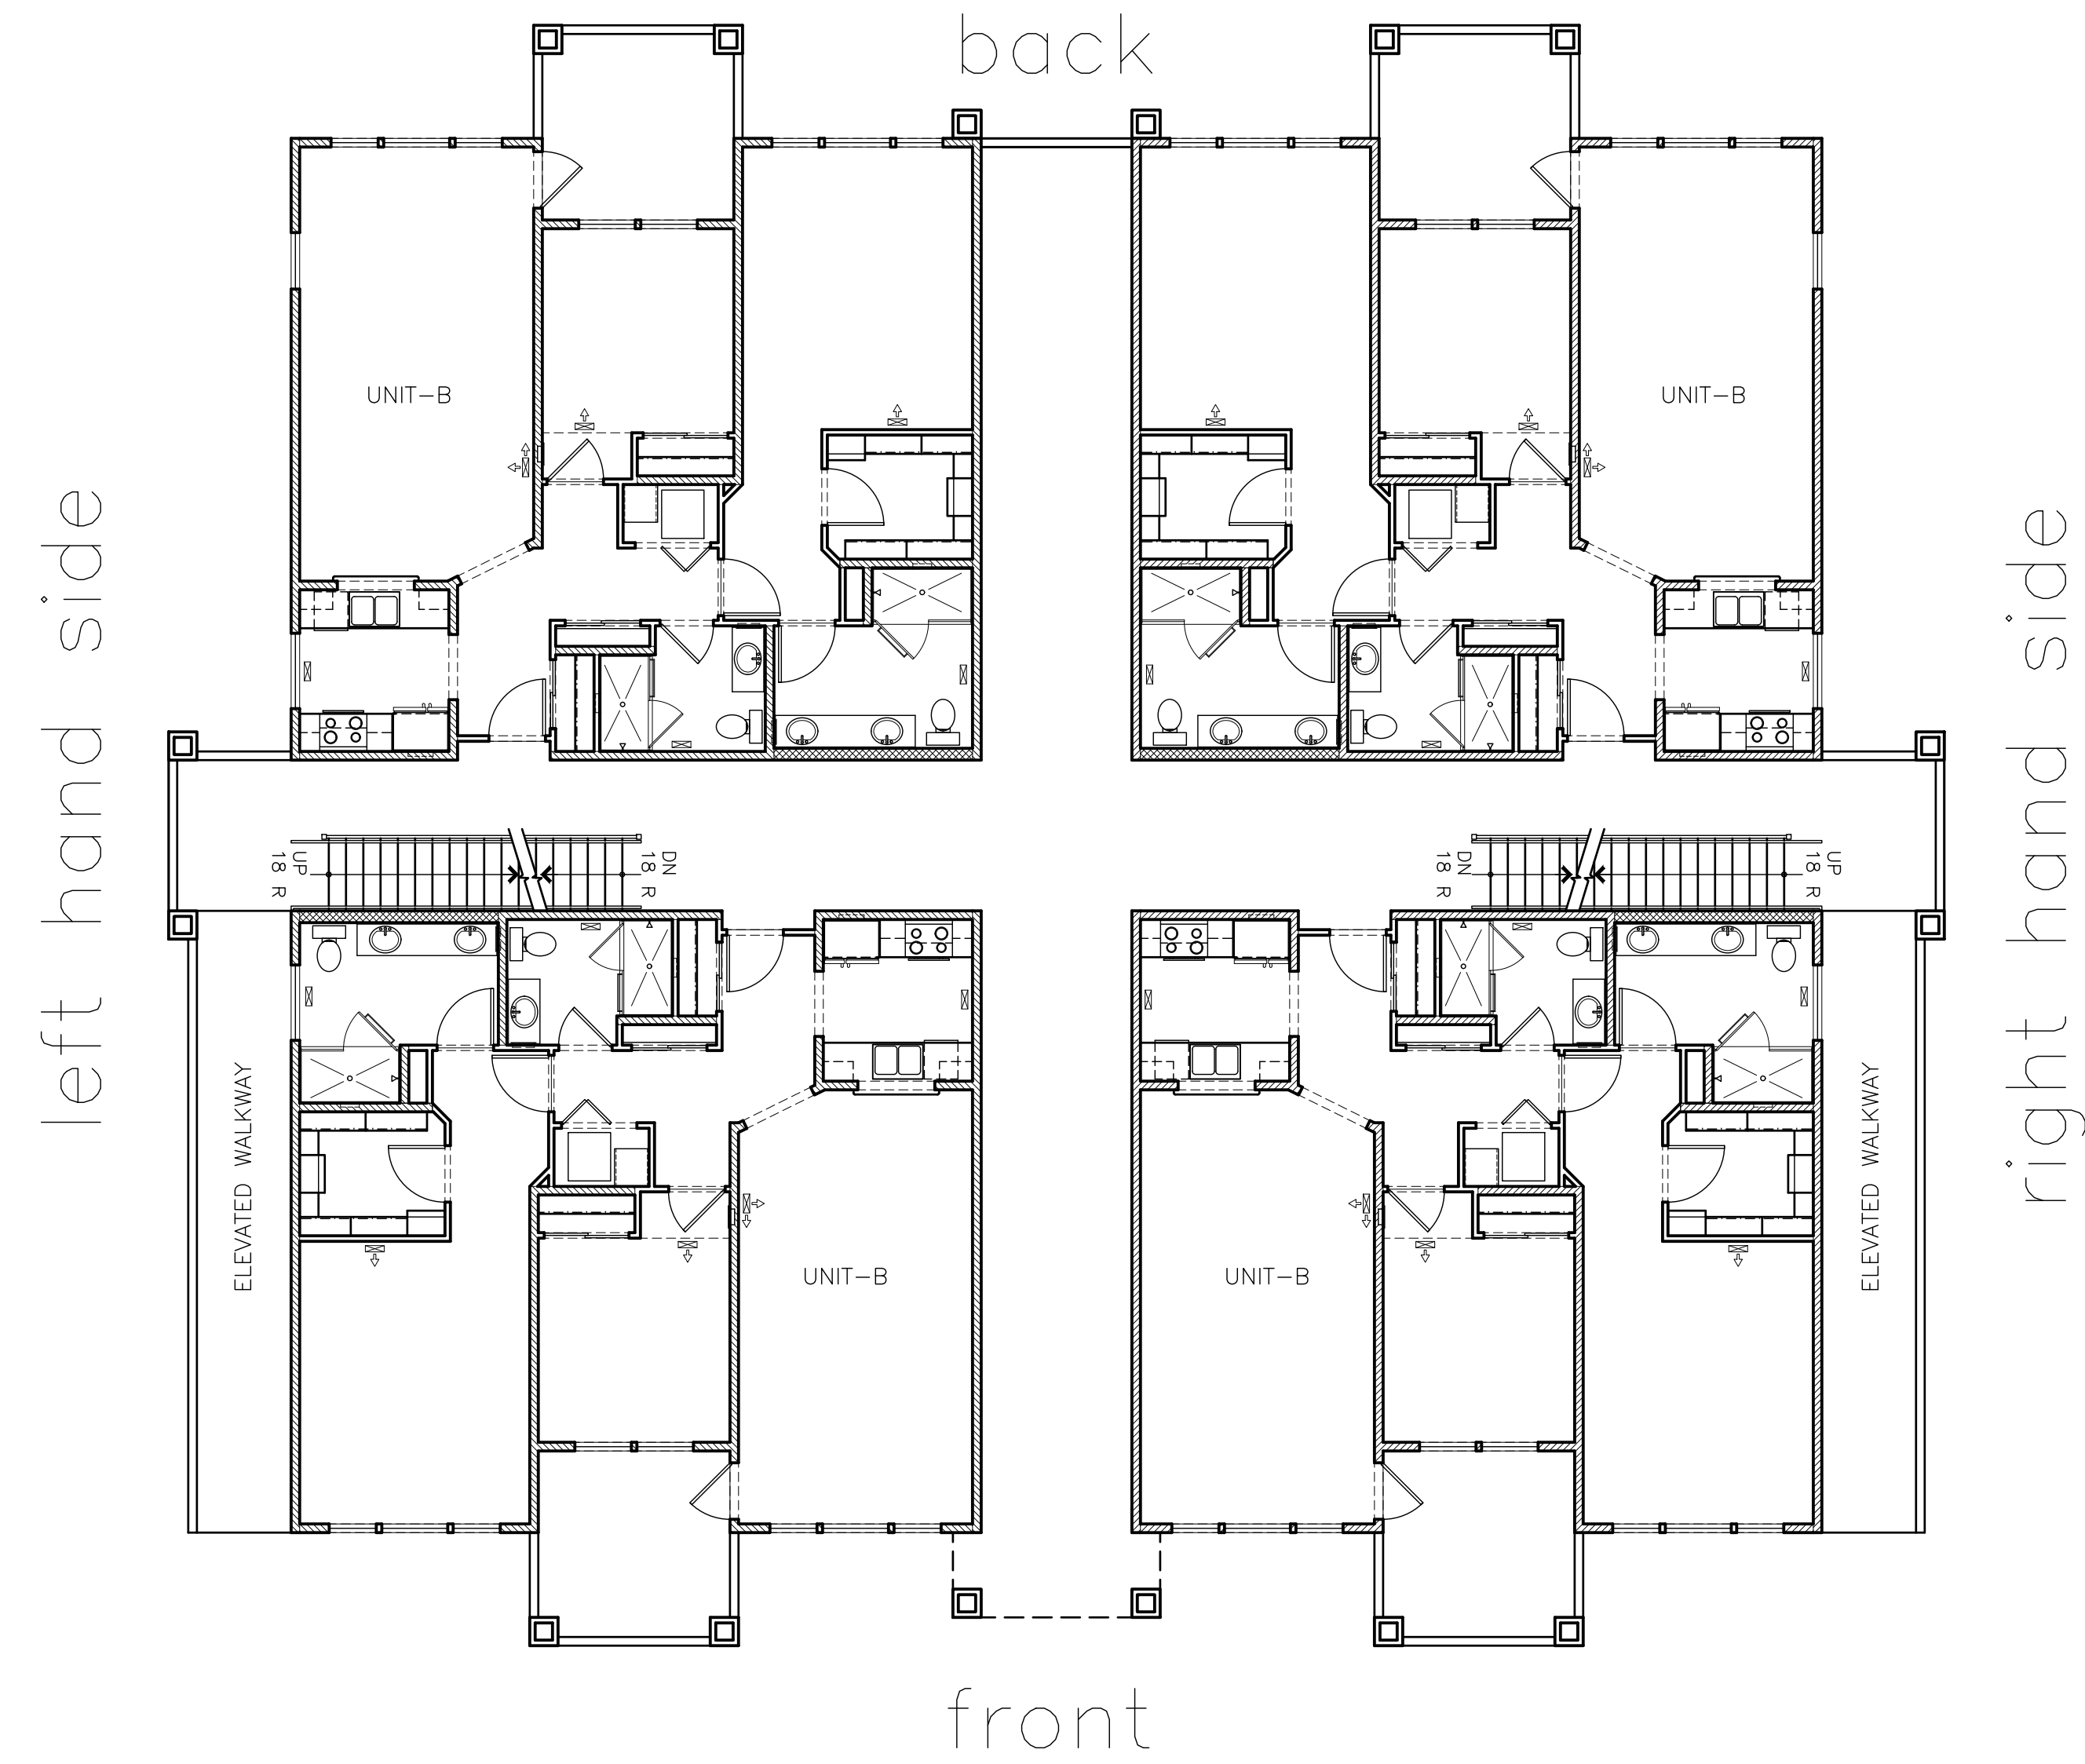

MAIN LEVEL — BUILDING #7
SCALE: 1/8" = 1'-0"

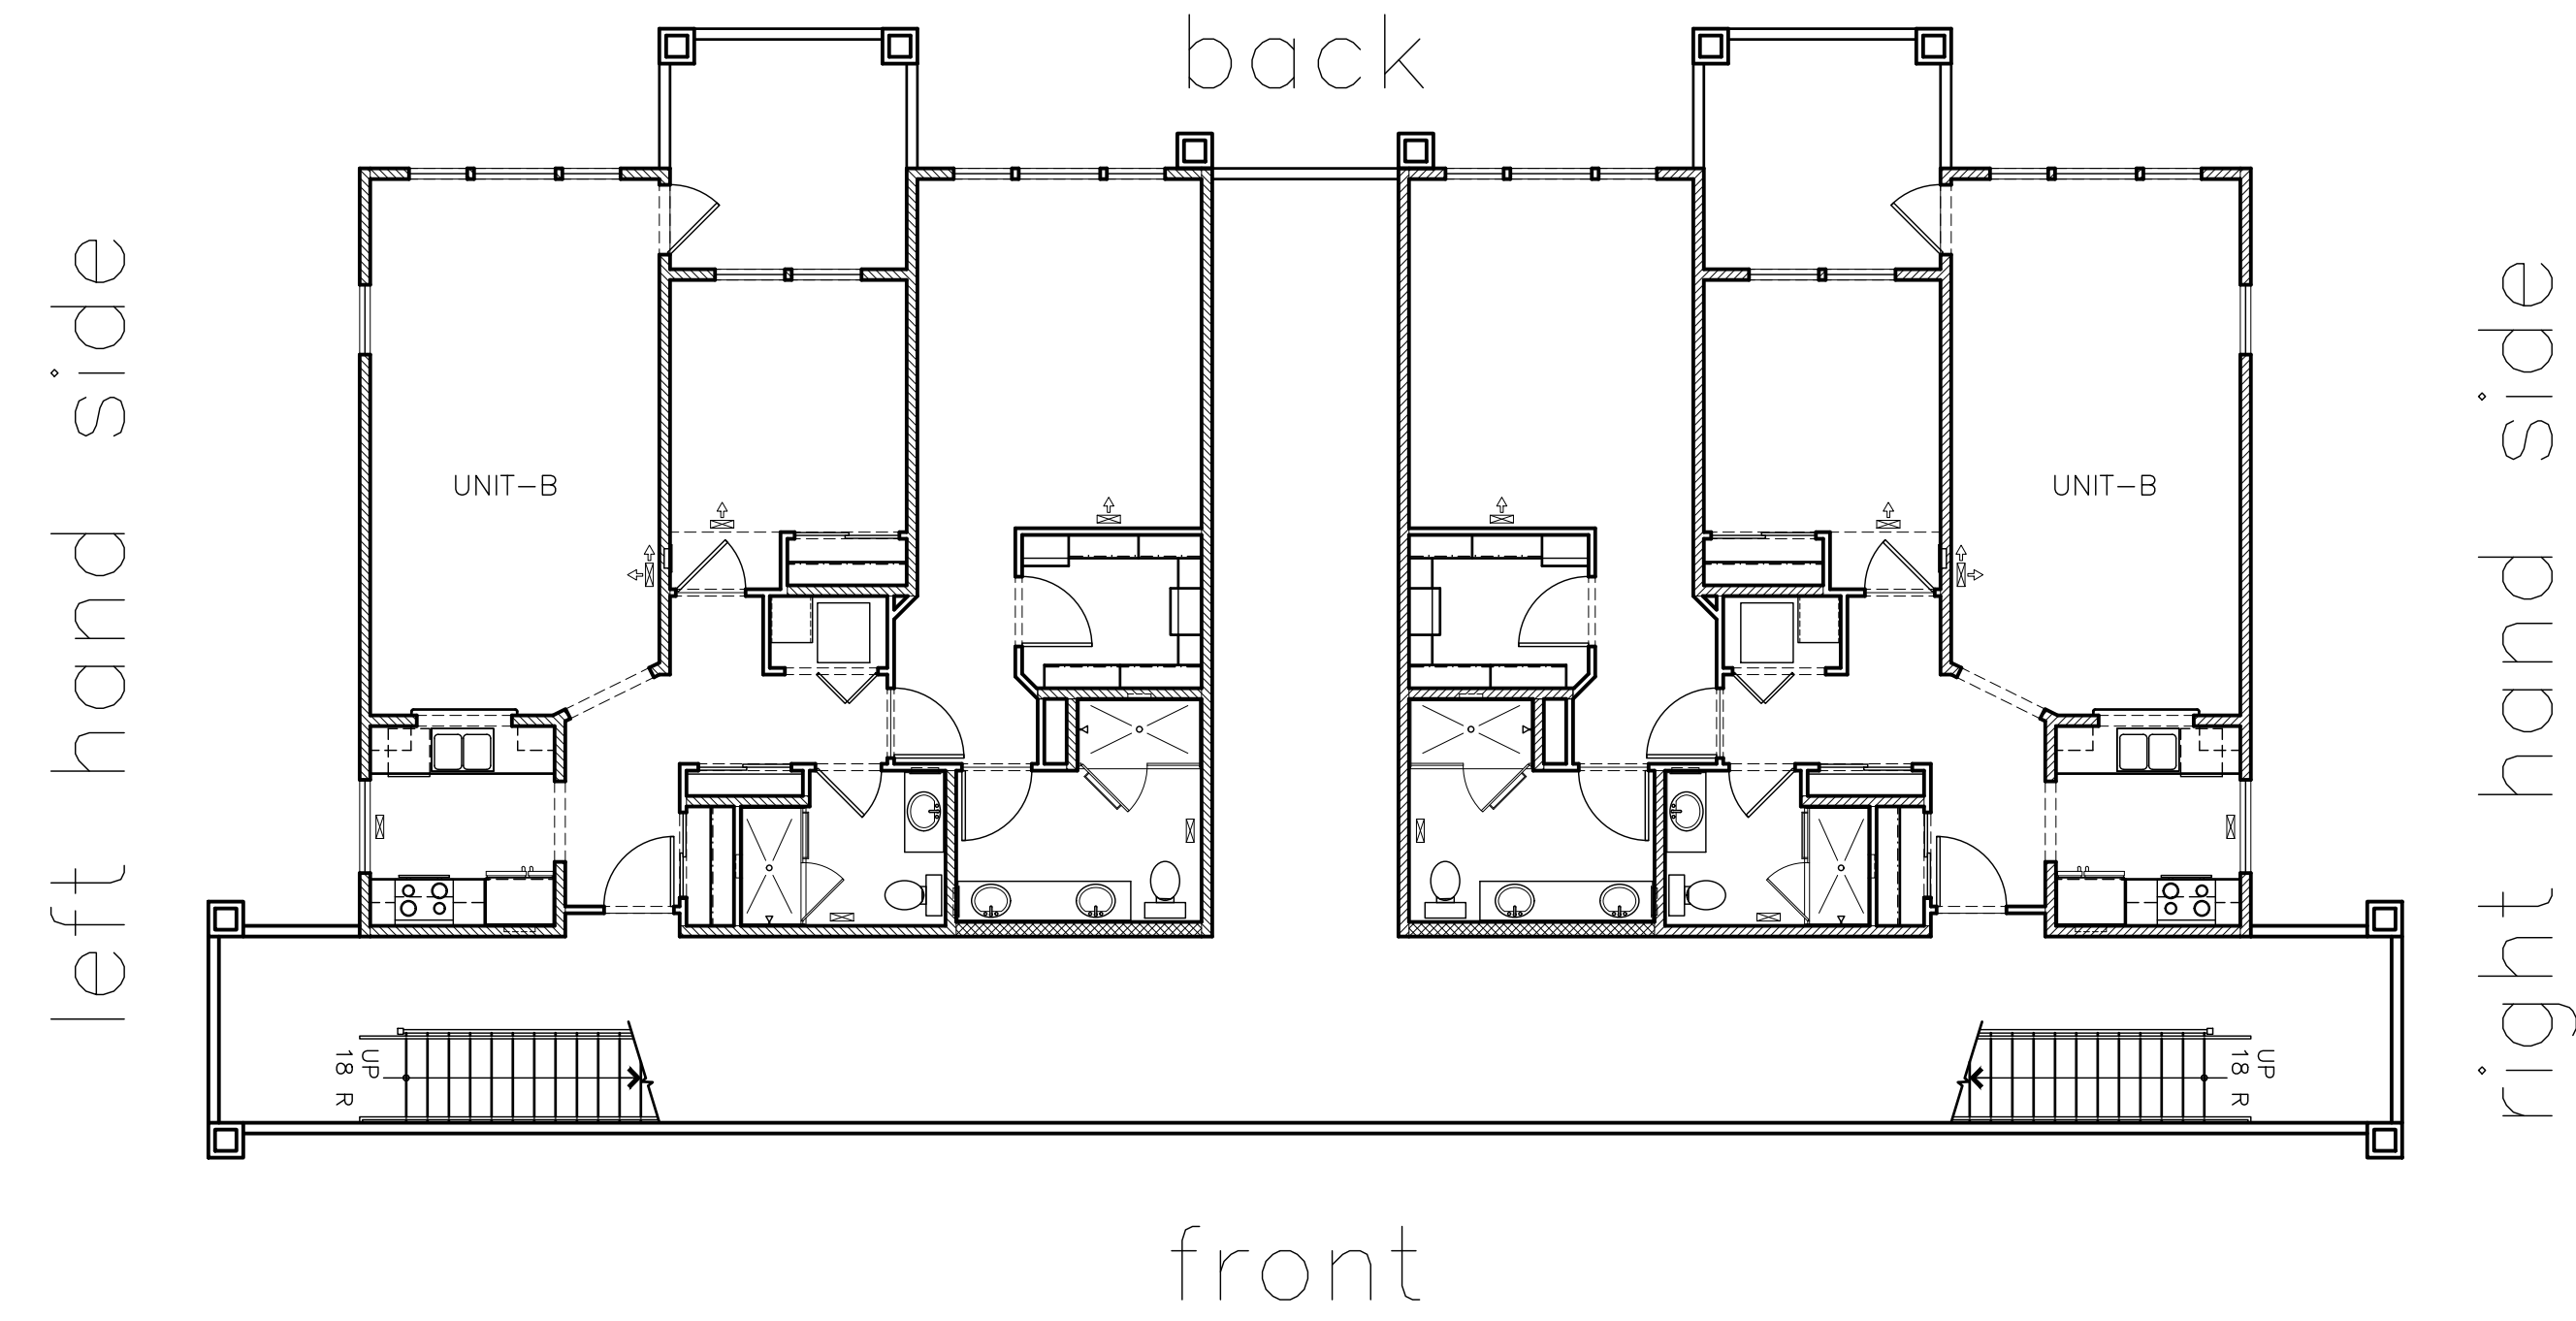

LOWER LEVEL — BUILDING #7
SCALE: 1/8" = 1'-0"


BLDG. #7
FLOOR PLANS
EMERALD ISLE
GULLANE DRIVE, SANTA ROSA, CALIFORNIA

JOB NO:
SCALE:
AS SHOWN
DRAWN BY:
DATE:
COPYRIGHT
REVISIONS:

SHEET NO:
A7.2

OAKMONT
Senior Living, LLC

MEHRDAD HAJI-SHARIFI
9240 OLD REDWOOD HWY
SUITE 200
WINDSOR, CA 95492
PH: 707-535-3200

 

front

UPPER LEVEL – BUILDING #7

SCALE: $1/8" = 1'-0"$

MEHRDAD HAJI-SHARIFI
9240 OLD REDWOOD HWY
SUITE 200
WINDSOR, CA. 95492
PH: 707-535-3200

OAKMONT
Senior Living, LLC

BLDG. #7
FLOOR PLANS
EMERALD ISLE

JOB NO

SCALE:
AS SHOWN
DRAWN BY:


DATE:

COPYRIGHT


REVISIONS:

 Δ

© 2024 Oakmont LLC. All rights reserved. This drawing is the property of Oakmont LLC and is not to be reproduced without written permission. 01/24/2024

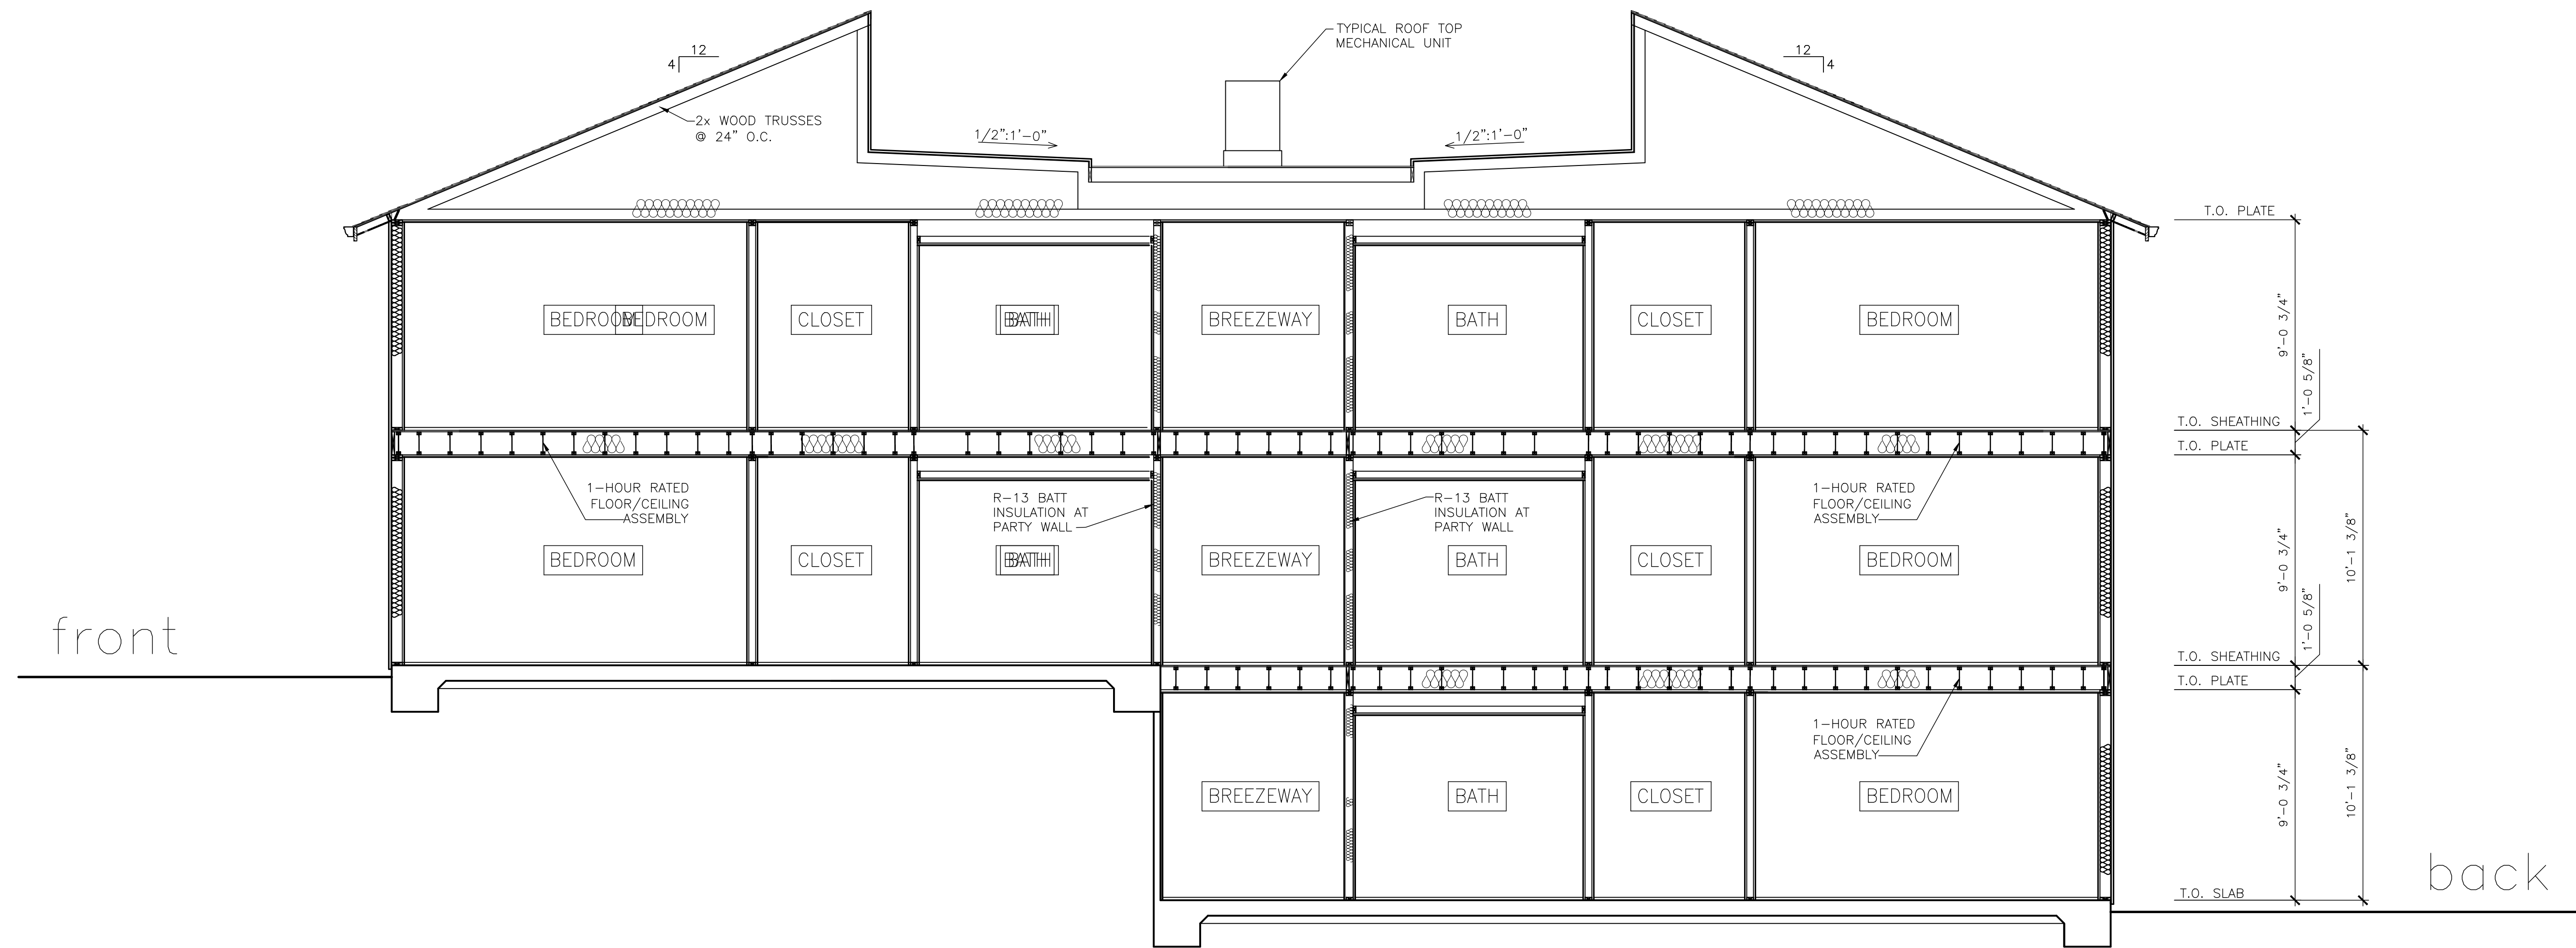

(A) TYPICAL BUILDING SECTION
SCALE: 1/4" = 1'-0"

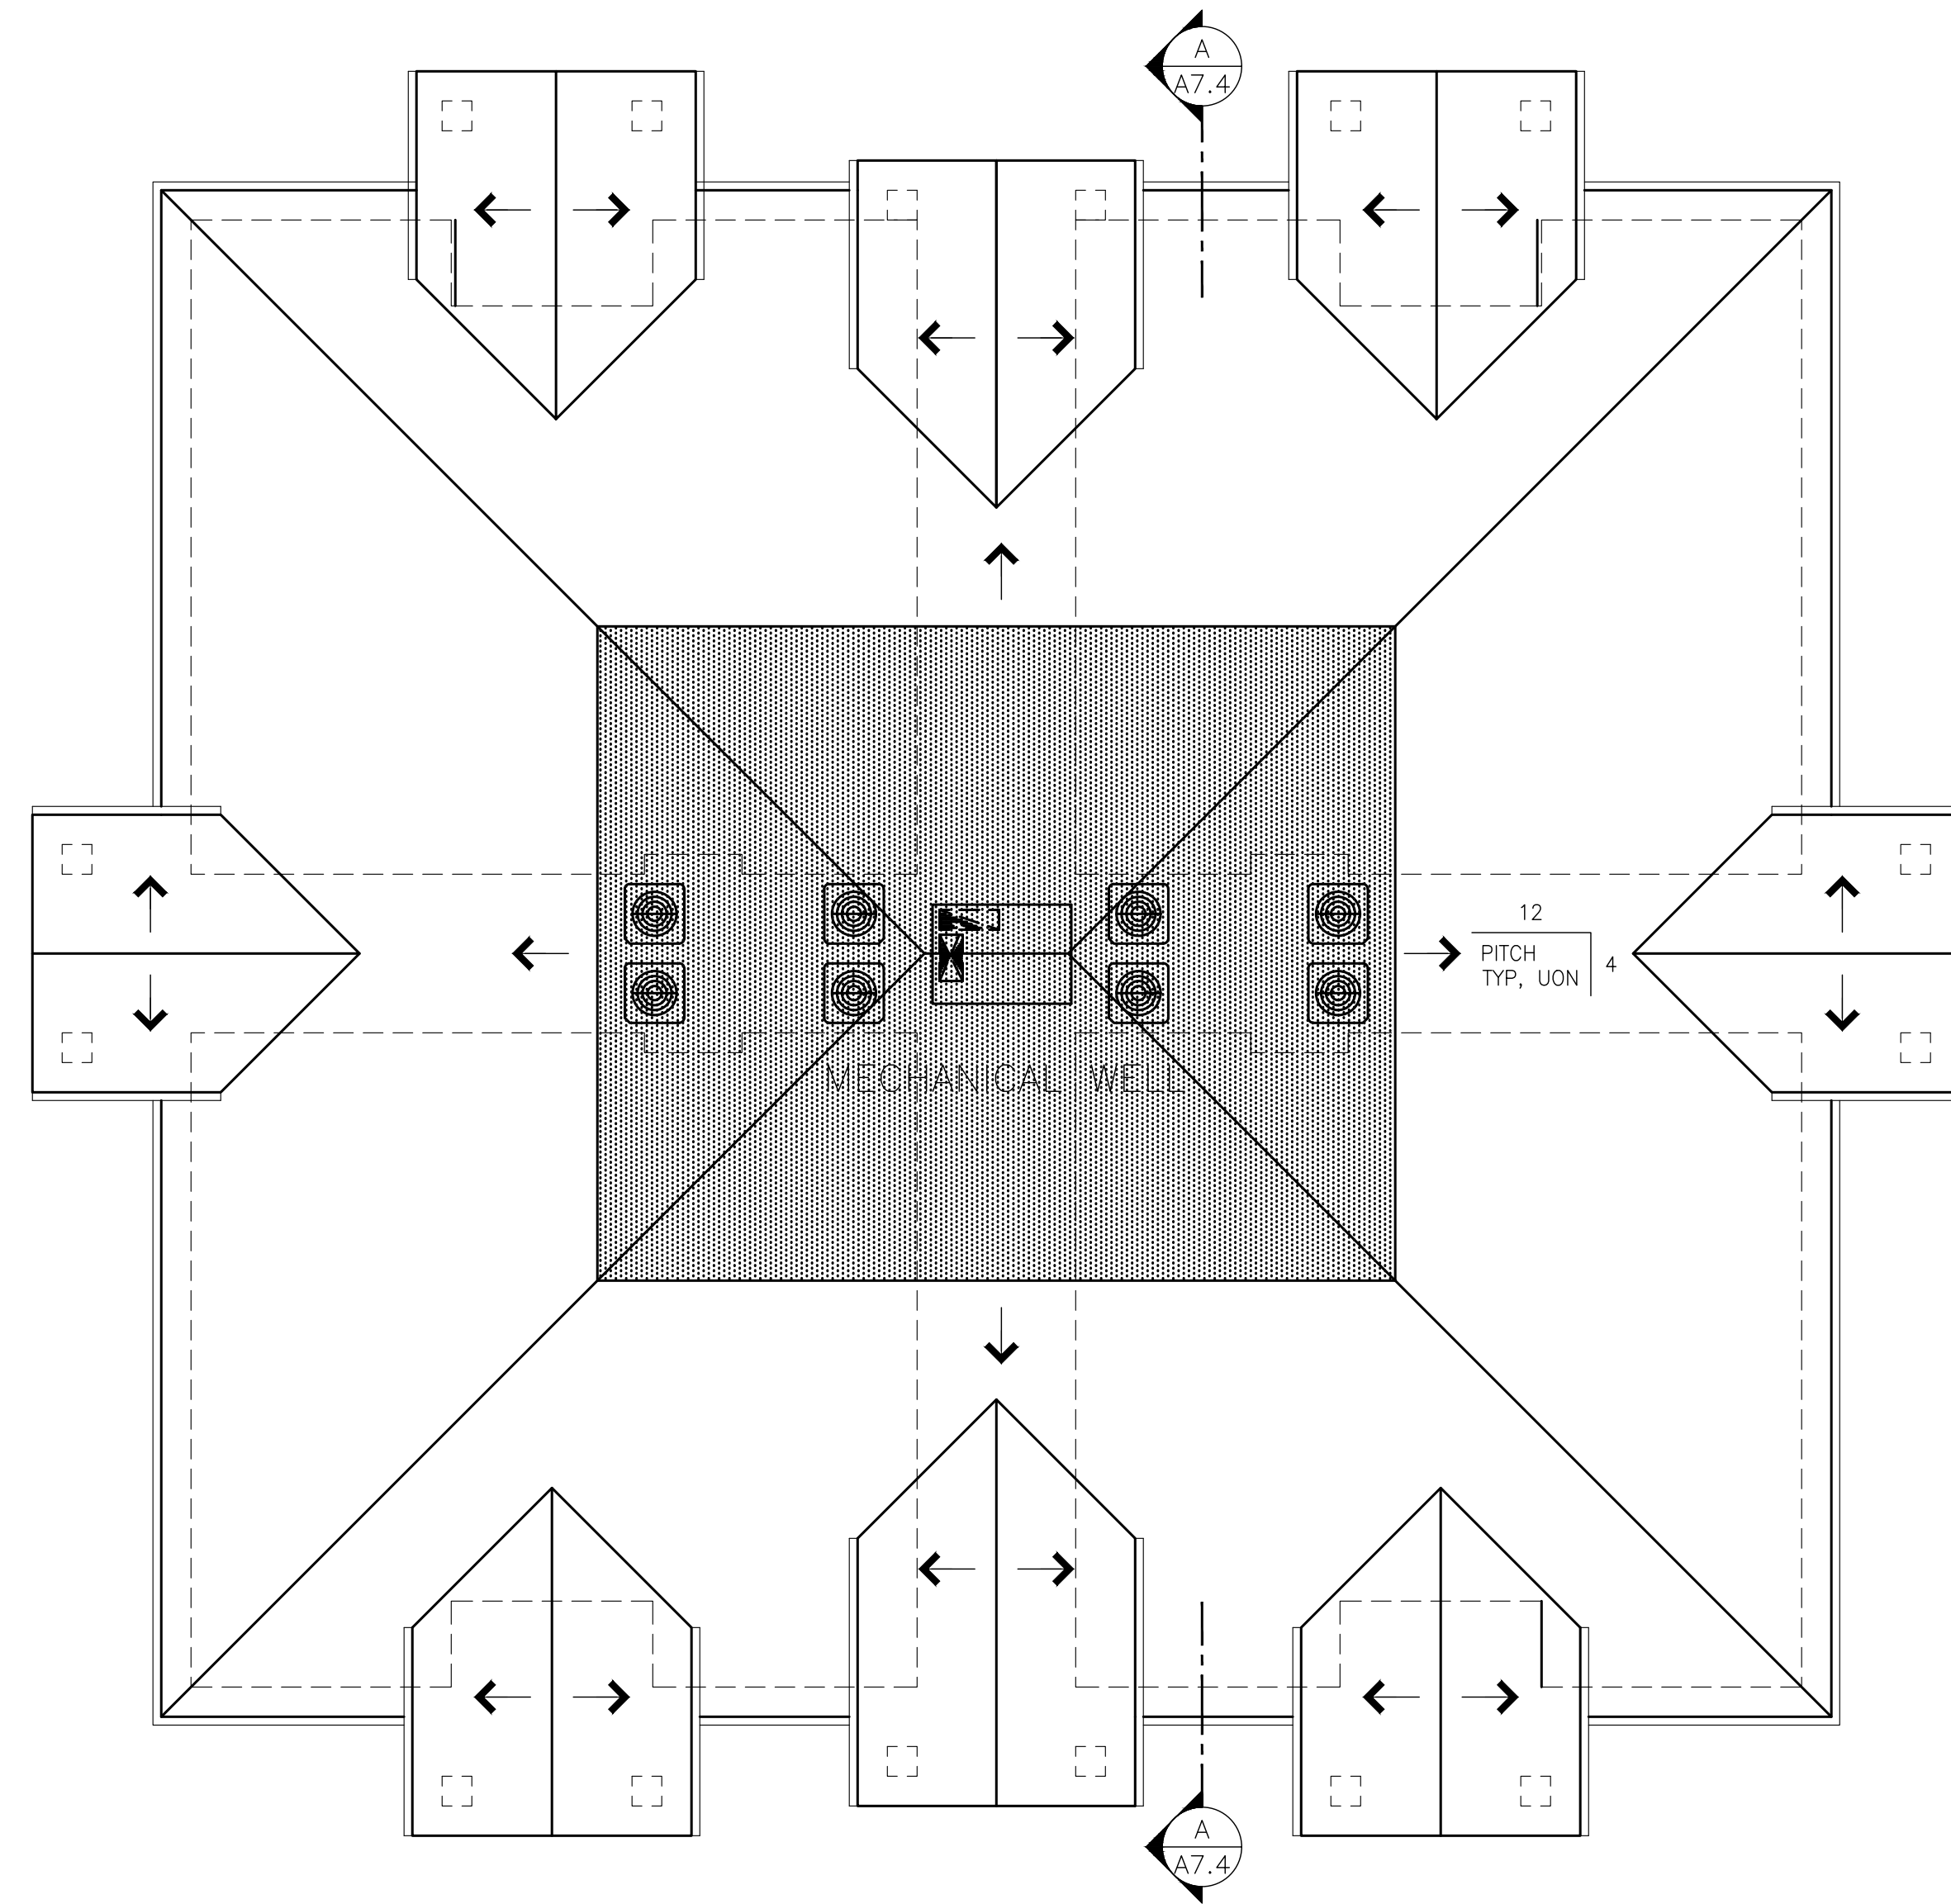

MEHRDAD HAJI-SHARIFI
9240 OLD REDWOOD HWY
SUITE 200
WINDSOR, CA 95492
PH: 707-535-3200

OAKMONT
Senior Living, LLC

BLDG. #7
ROOF PLAN & BUILDING SECTION
EMERALD ISLE
GULLANE DRIVE, SANTA ROSA, CALIFORNIA

JOB NO:
SCALE:
AS SHOWN
DRAWN BY:
DATE:
COPYRIGHT
REVISIONS:

SHEET NO:
A7.4



GARAGE - G1 FRONT ELEVATION



GARAGE - G1 BACK ELEVATION



GARAGE - G3 FRONT ELEVATION



GARAGE - G3 BACK ELEVATION



GARAGE - G1 LEFT ELEVATION




GARAGE - G1 RIGHT ELEVATION



GARAGE - G3 LEFT ELEVATION




GARAGE - G3 RIGHT ELEVATION

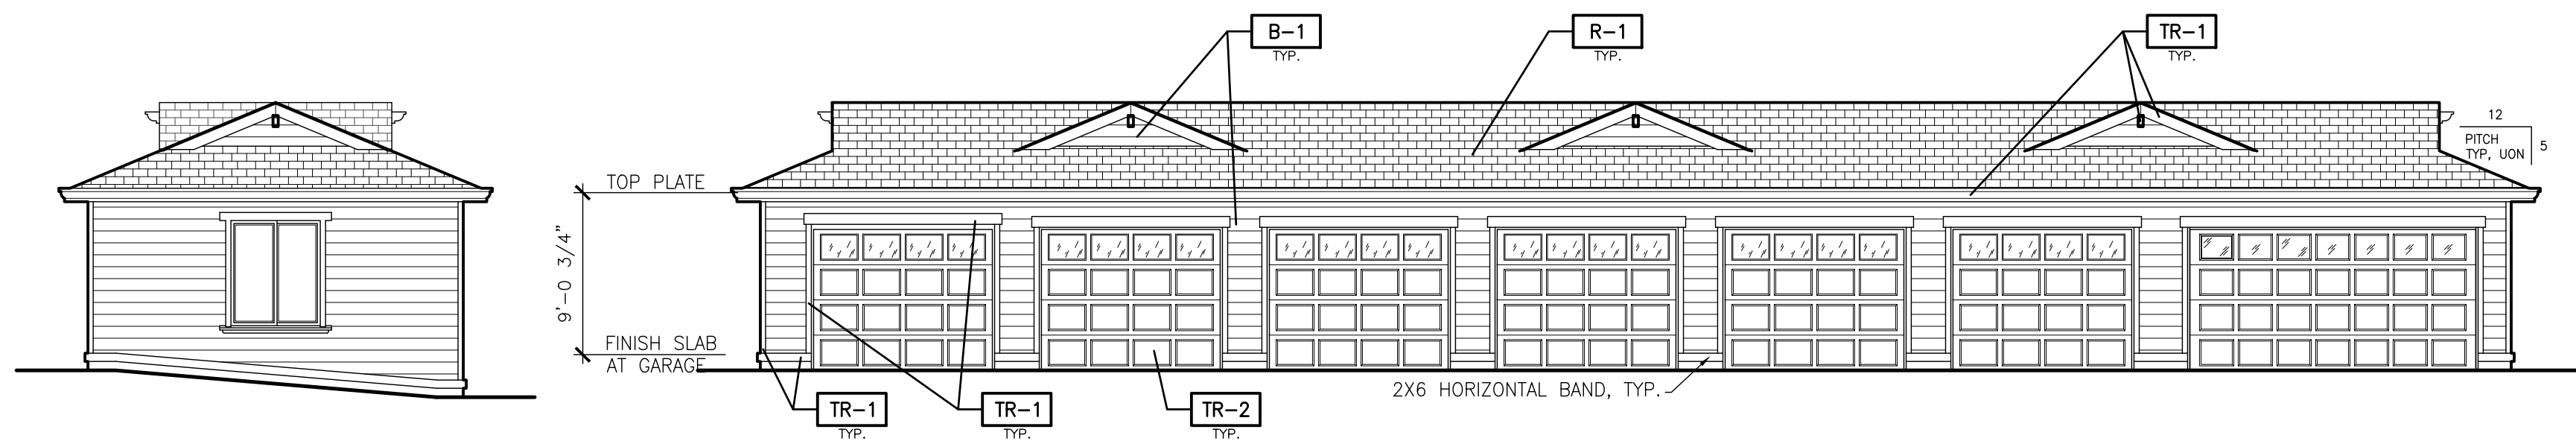


G1 RIGHT SIDE ELEVATION
SCALE: 1/8" = 1'-0"

G1 FRONT ELEVATION
SCALE: 1/8" = 1'-0"

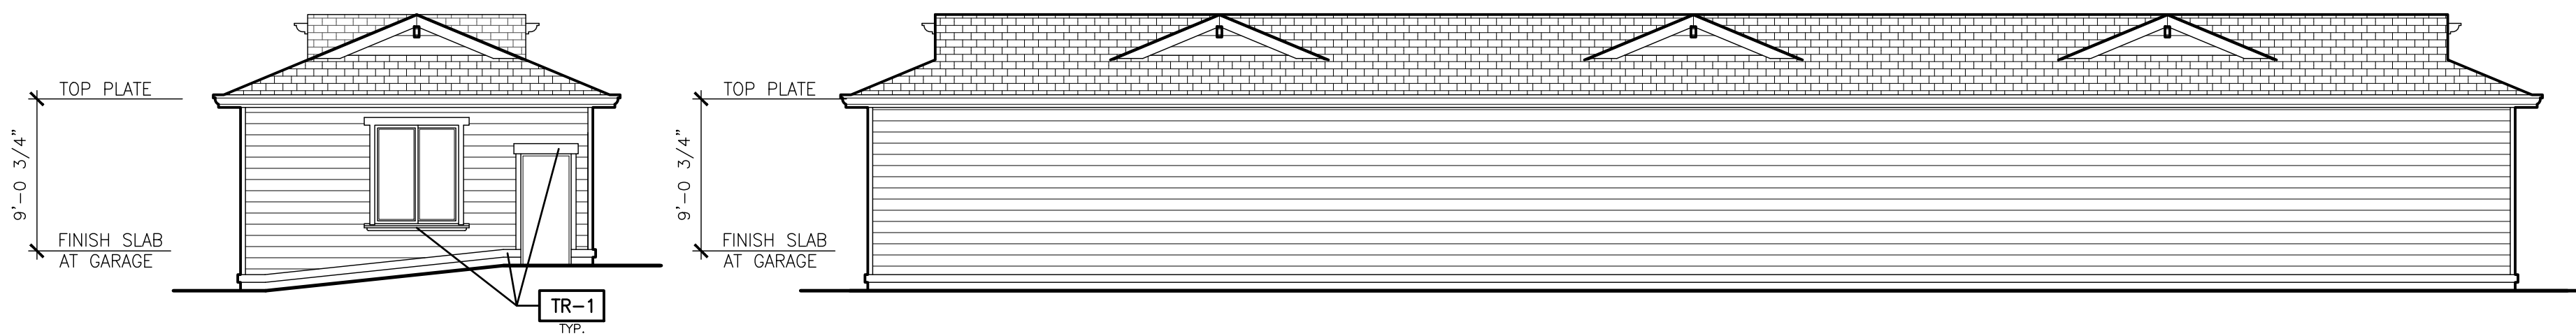

G1 LEFT SIDE ELEVATION
SCALE: 1/8" = 1'-0"


G1 BACK ELEVATION
SCALE: 1/8" = 1'-0"

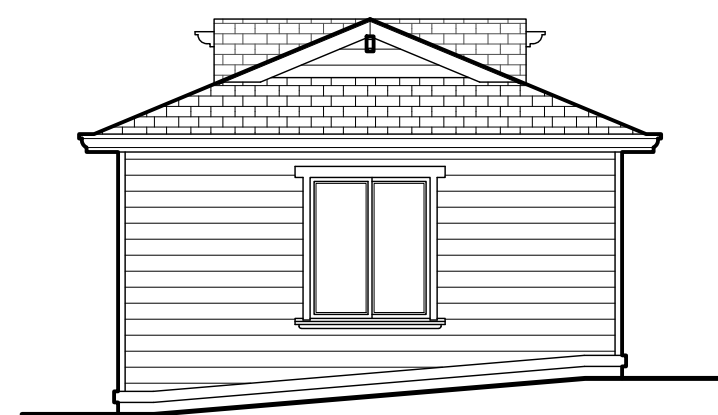


G2 RIGHT SIDE ELEVATION
SCALE: 1/8" = 1'-0"




G2 FRONT ELEVATION
SCALE: 1/8" = 1'-0"

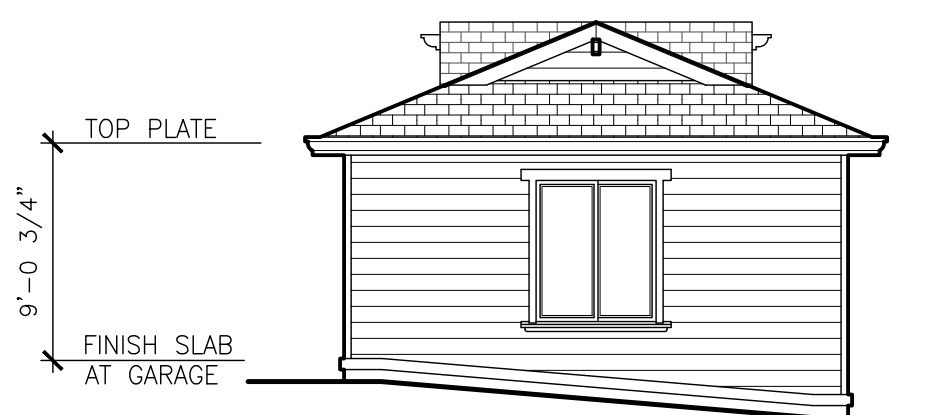

G2 LEFT SIDE ELEVATION
SCALE: 1/8" = 1'-0"

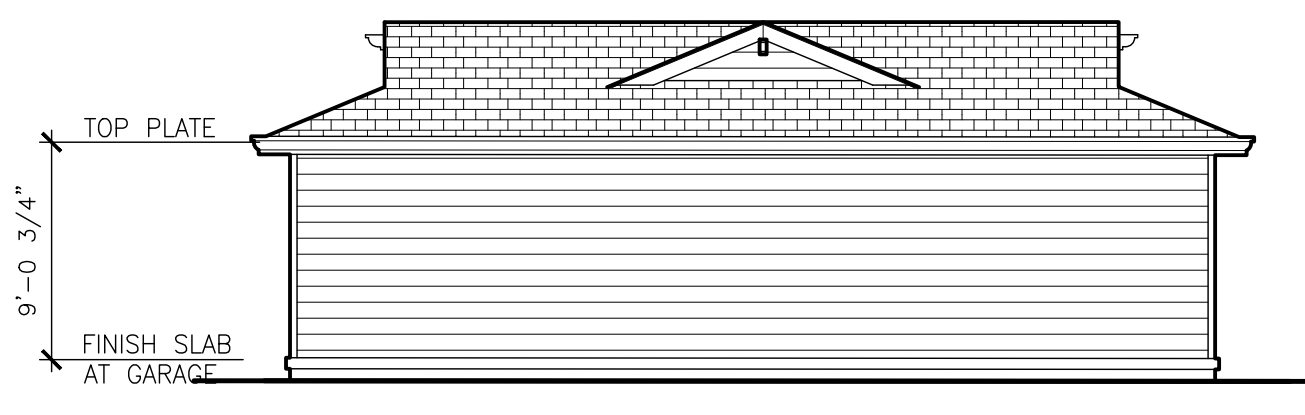


G2 BACK ELEVATION
SCALE: 1/8" = 1'-0"

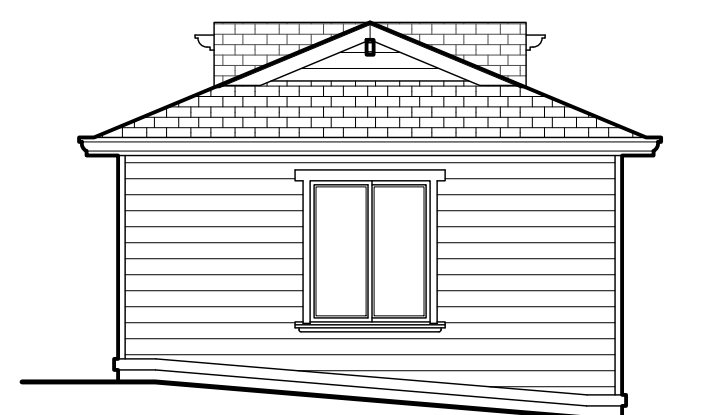


G3 RIGHT SIDE ELEVATION
SCALE: 1/8" = 1'-0"




G3 FRONT ELEVATION
SCALE: 1/8" = 1'-0"

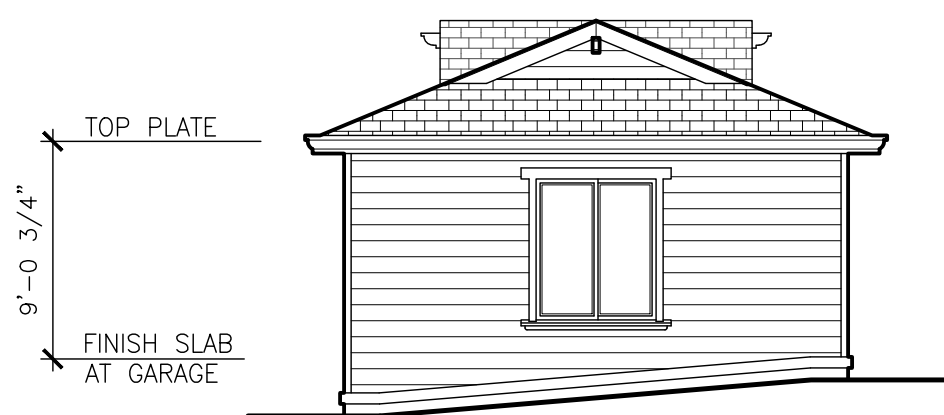

G3 LEFT SIDE ELEVATION
SCALE: 1/8" = 1'-0"

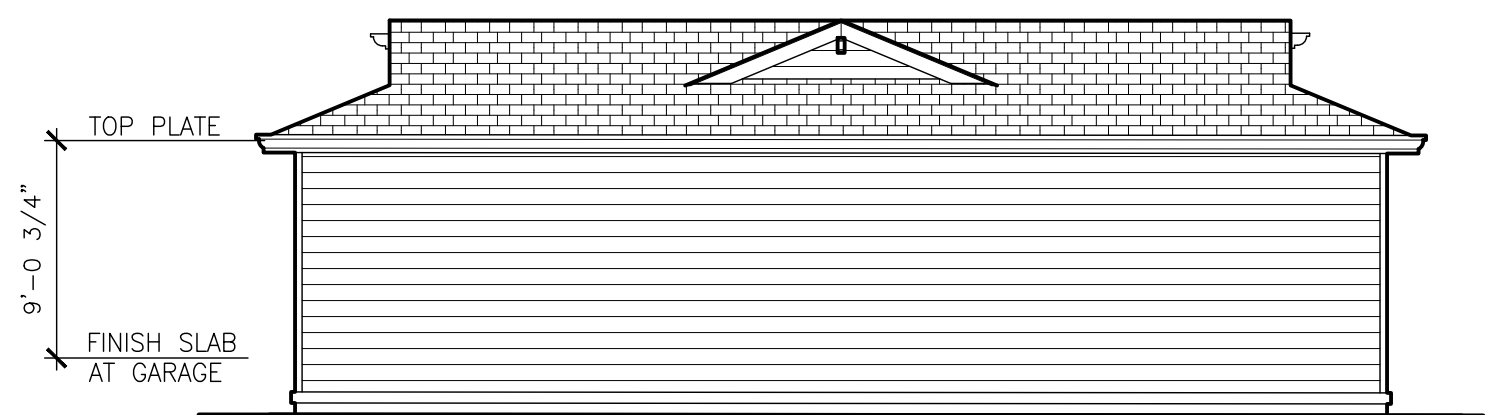


G3 BACK ELEVATION
SCALE: 1/8" = 1'-0"

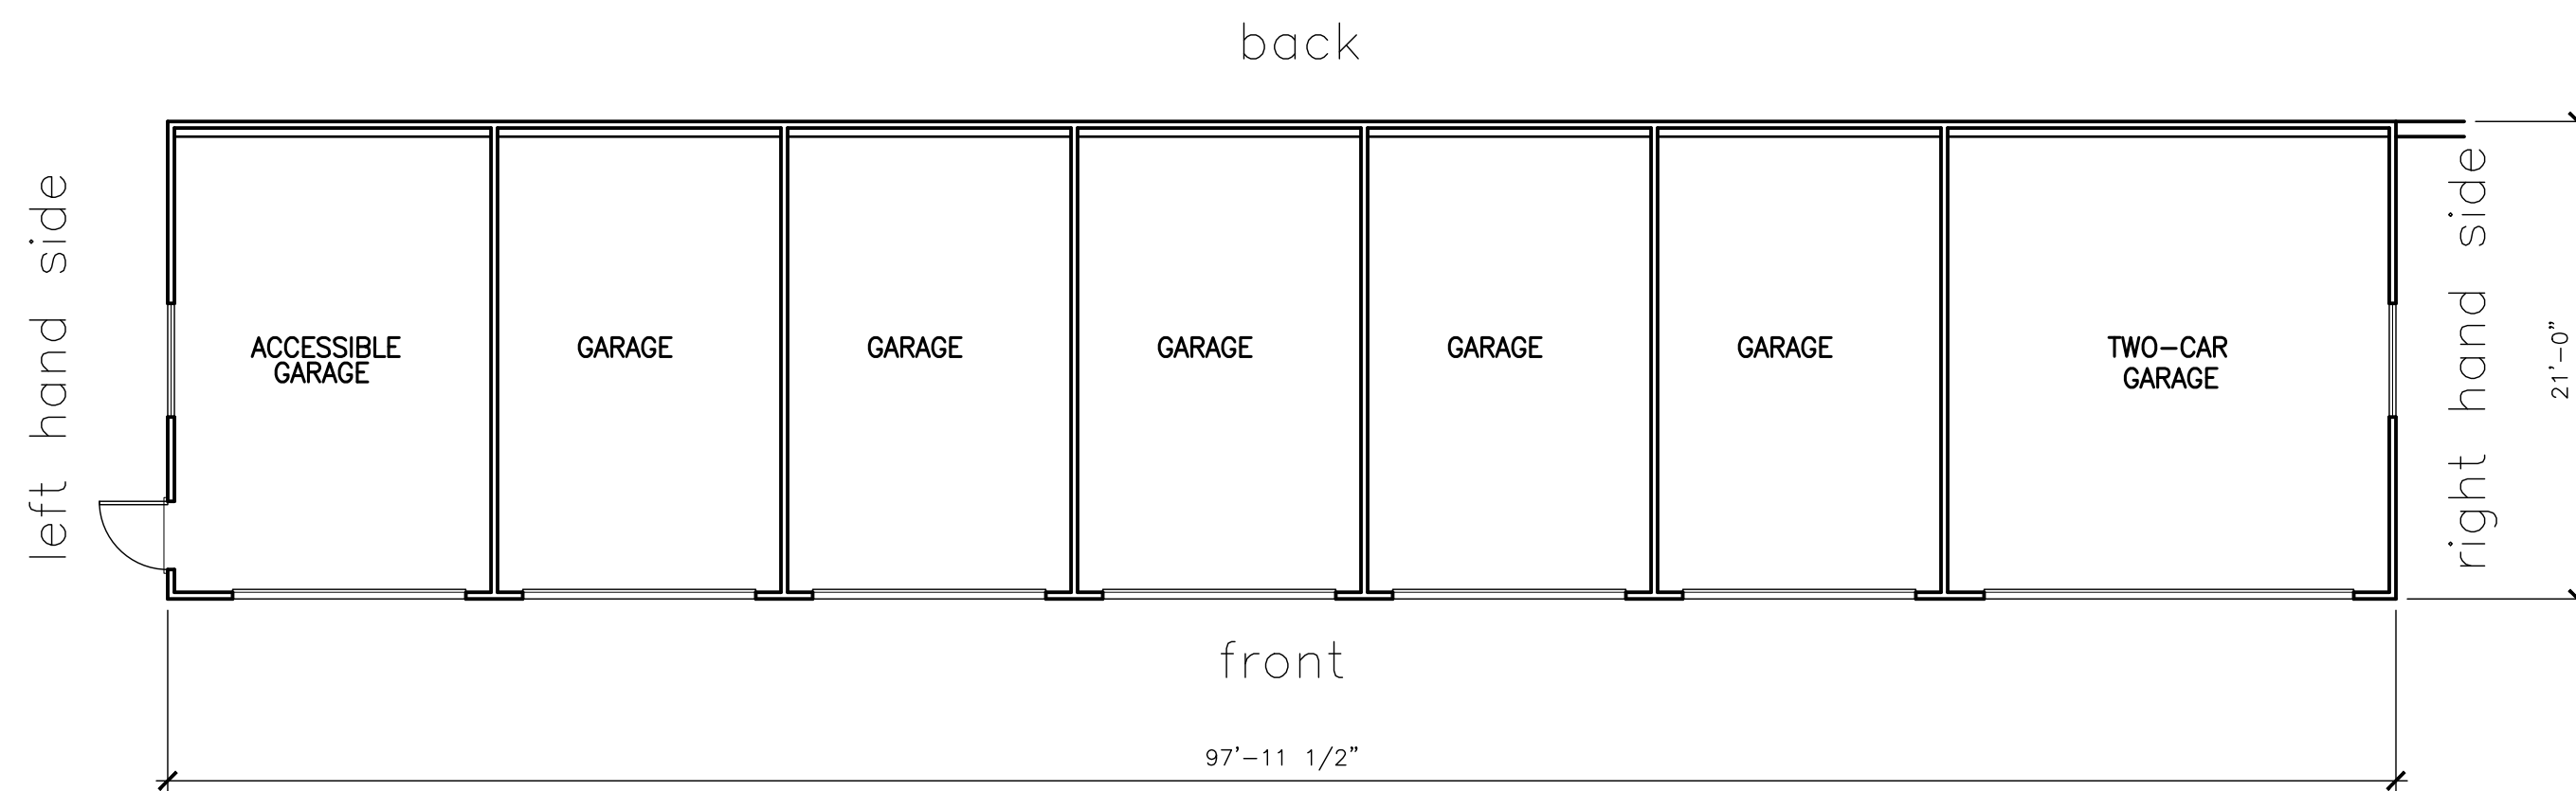


FLOOR PLAN — GARAGE 1
SCALE: 1/8" = 1'-0"

COLOR SCHEME "A"			
COLOR AND MATERIAL SCHEDULE			
FINISH TAG	SUBJECT	MFR. / MATERIAL	COLOR
R-1	ROOF	"PASCOT" 40-YR COMP SHINGLES	WEATHERED WOOD
B-1	BODY	"HARDPLANK" LAP SIDING	KELLY MOORE #KM5777 CANNERY PARK
TR-1	TRIM	TRIM, FASCIA, GUTTERS, RAFTER, TAILS, TRELLIS, BEAMS	KELLY MOORE #KMAT2 BARNWOOD
TR-2	TRIM	DOORS, CORNERS, WINDOWS, BOTTOM	KELLY MOORE #KM5777 CANNERY PARK
W-1	WINDOWS	VINYL FRAMES	ALMOND

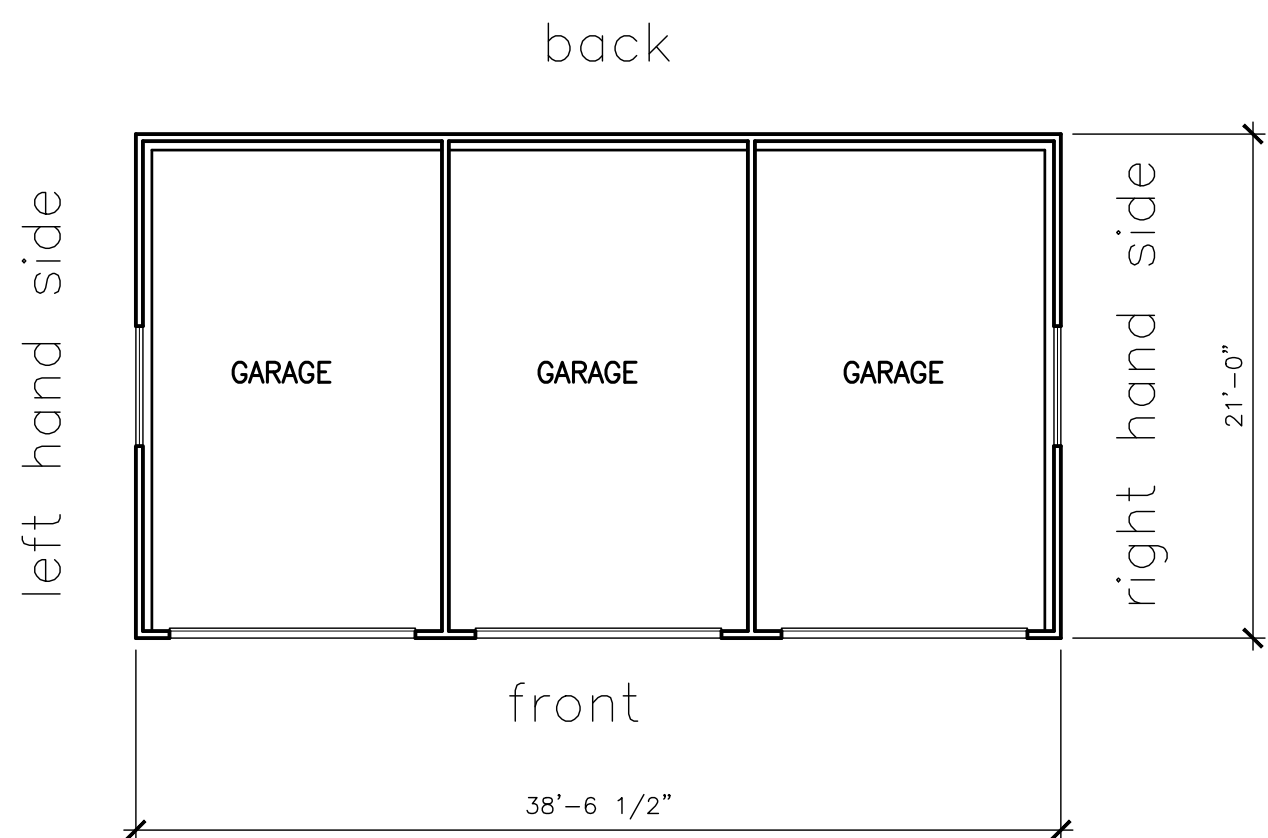

FLOOR PLAN — GARAGE 2
SCALE: 1/8" = 1'-0"

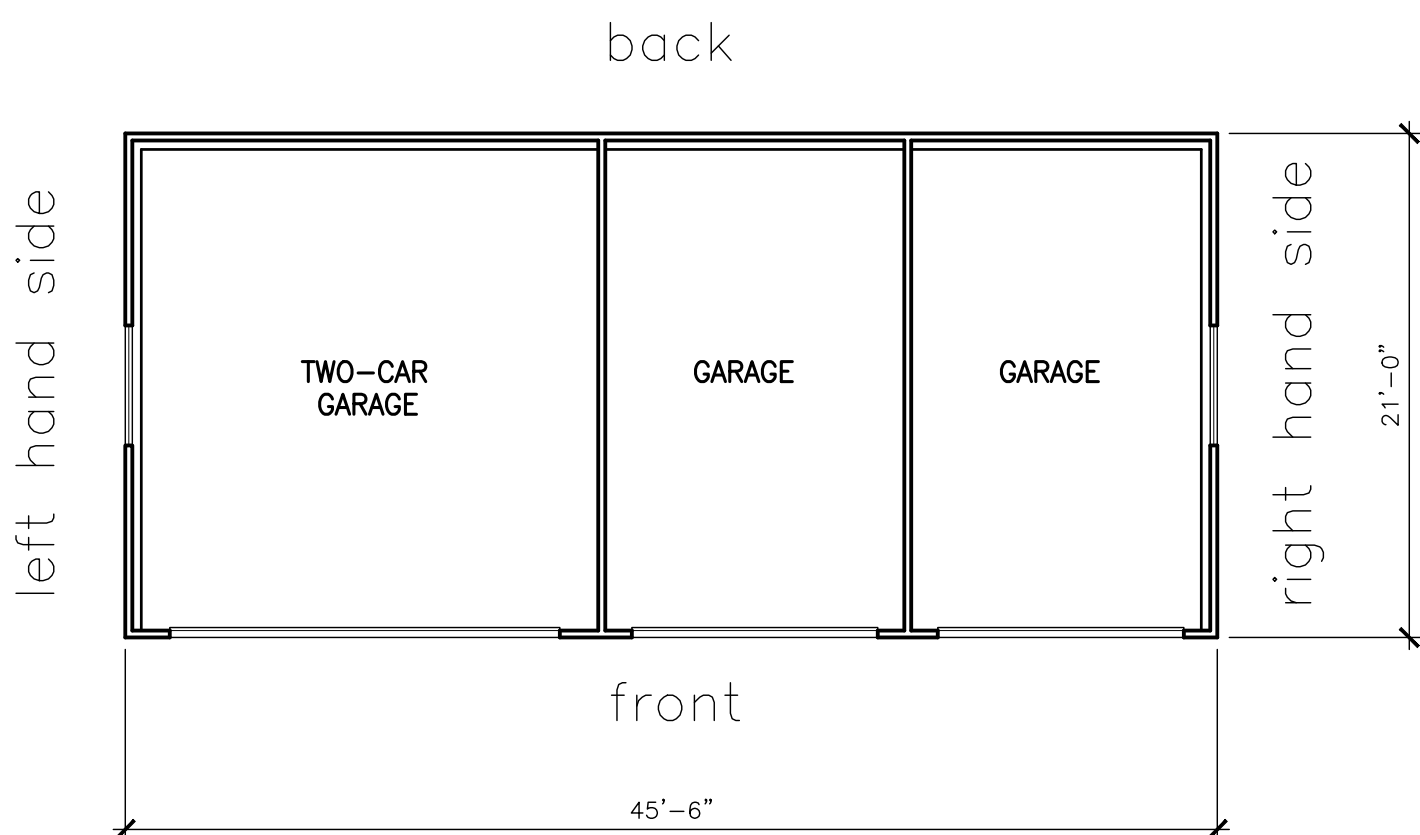

FLOOR PLAN — GARAGE 3
SCALE: 1/8" = 1'-0"


MEHRDAD HAJI-SHARIFI
9240 OLD REDWOOD HWY
SUITE 200
WINDSOR, CA 95492
PH: 707-535-3200

OAKMONT
Senior Living, LLC


GARAGES
G1 — G3
EMERALD ISLE
GULLANE DRIVE, SANTA ROSA, CALIFORNIA

JOB NO:
SCALE:
AS SHOWN
DRAWN BY:
DATE:
COPYRIGHT
REVISIONS:
SHEET NO:


AG1

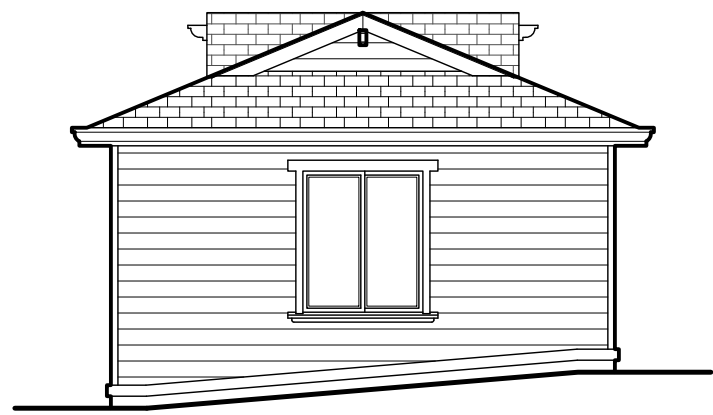


G4 RIGHT SIDE ELEVATION
SCALE: 1/8" = 1'-0"

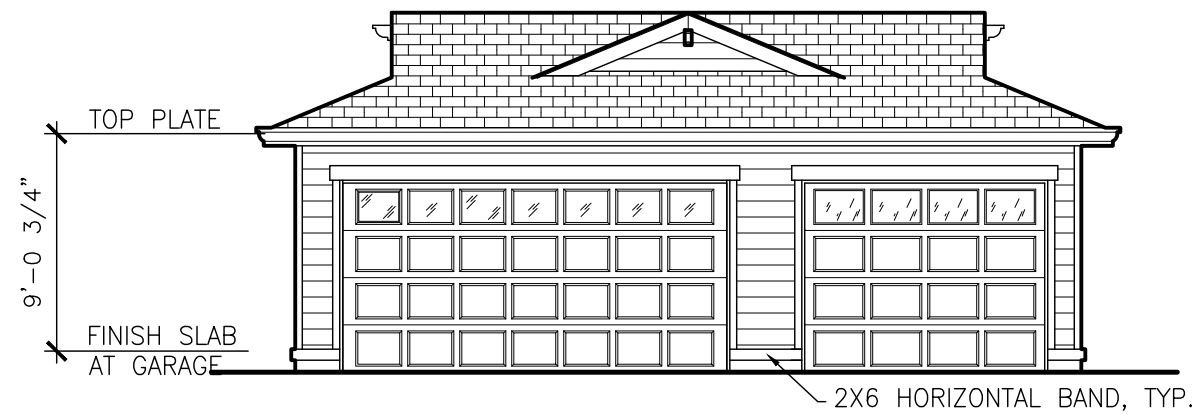


G4 FRONT ELEVATION
SCALE: 1/8" = 1'-0"

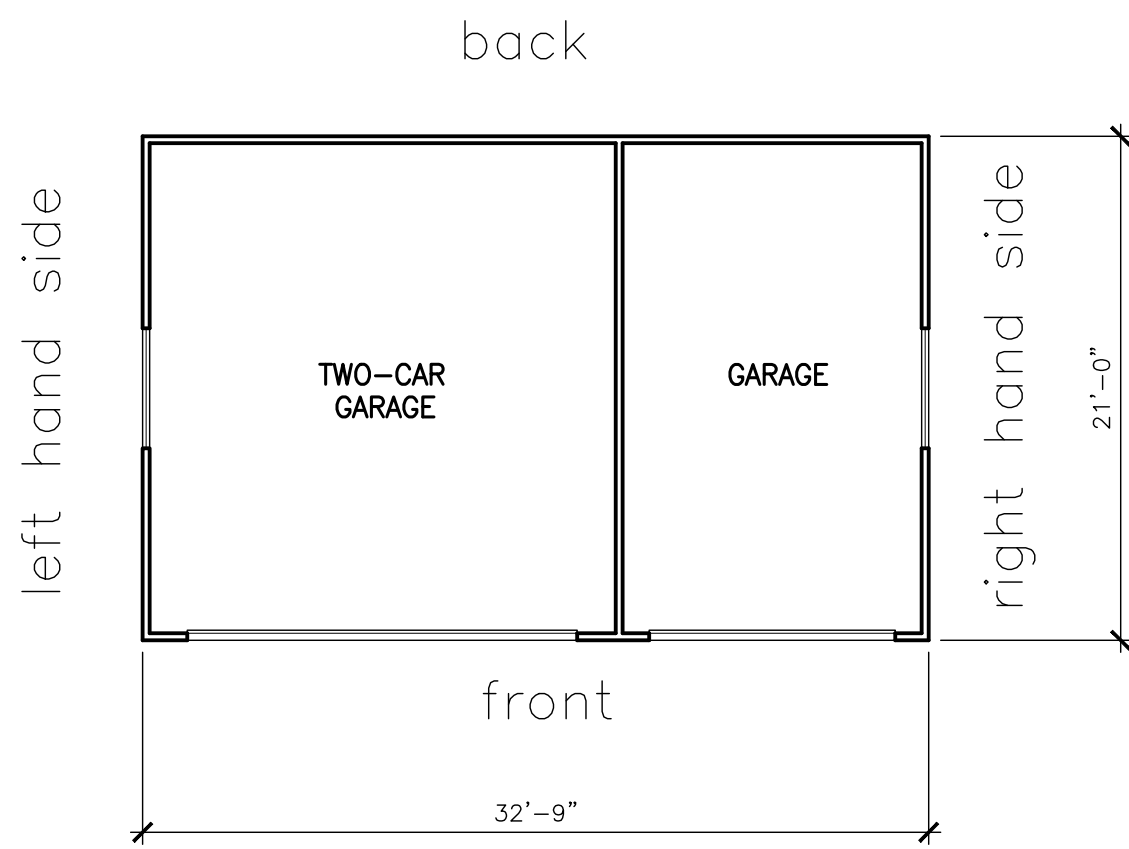

FLOOR PLAN - GARAGE 4
SCALE: 1/8" = 1'-0"

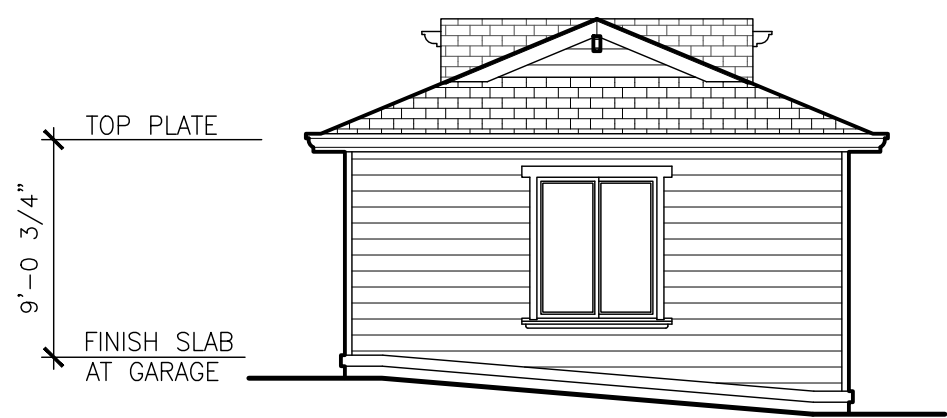


G4 LEFT SIDE ELEVATION
SCALE: 1/8" = 1'-0"

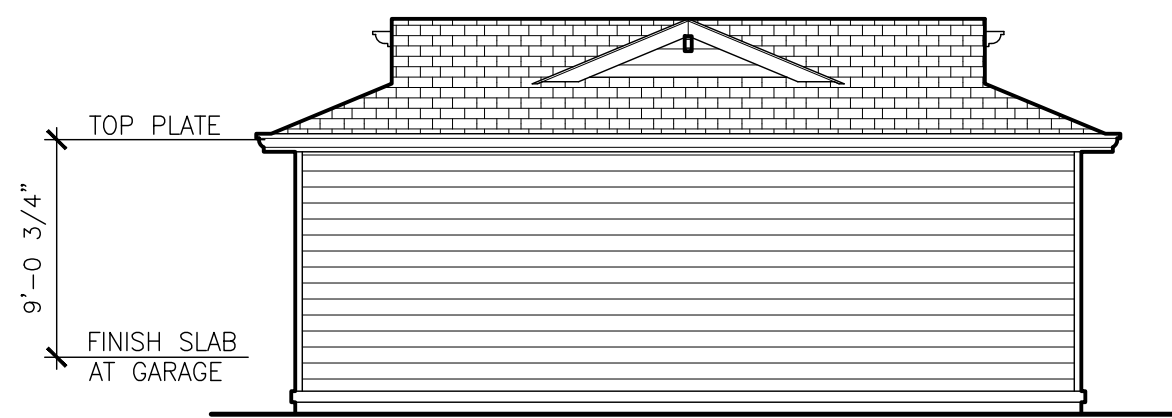


G4 BACK ELEVATION
SCALE: 1/8" = 1'-0"


COLOR SCHEME "A"			
COLOR AND MATERIAL SCHEDULE			
FINISH TAG	SUBJECT	MFR. / MATERIAL	COLOR
R-1	ROOF	"PABCO" 40-YR COMP. SHINGLES	WEATHERED WOOD
B-1	BODY	"HARDIPANK" LAP SIDING	KELLY MOORE #KM5777 CANNERY PARK
TR-1	TRIM	TRIM, FASCIA, GUTTERS, RAFTER, TAILS, TRELLIS, BEAMS	KELLY MOORE #KMA72 BARNWOOD
TR-2	TRIM	DOORS, CORNERS, WINDOWS, BOTTOM	KELLY MOORE #KM5777 CANNERY PARK
W-1	WINDOWS	VINYL FRAMES	ALMOND

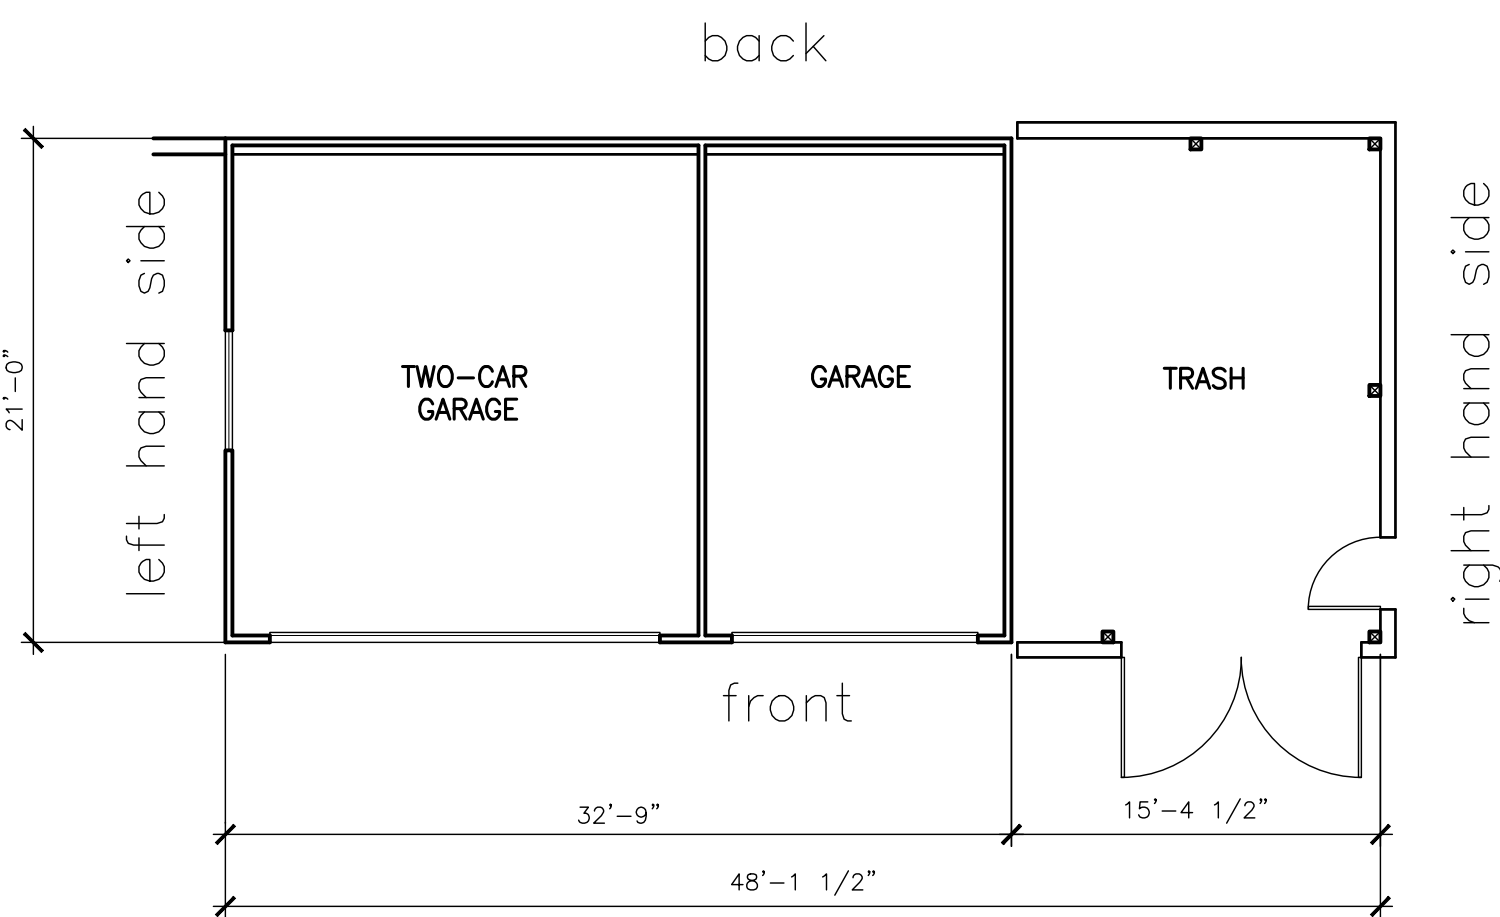


FLOOR PLAN - GARAGE 5
SCALE: 1/8" = 1'-0"

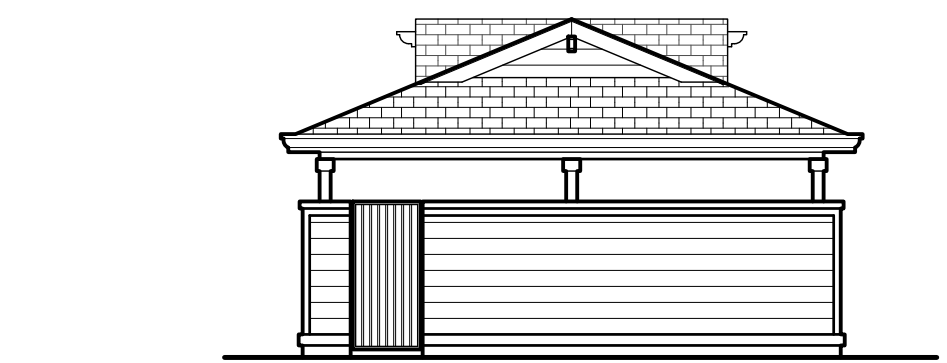


G5 RIGHT SIDE ELEVATION
SCALE: 1/8" = 1'-0"

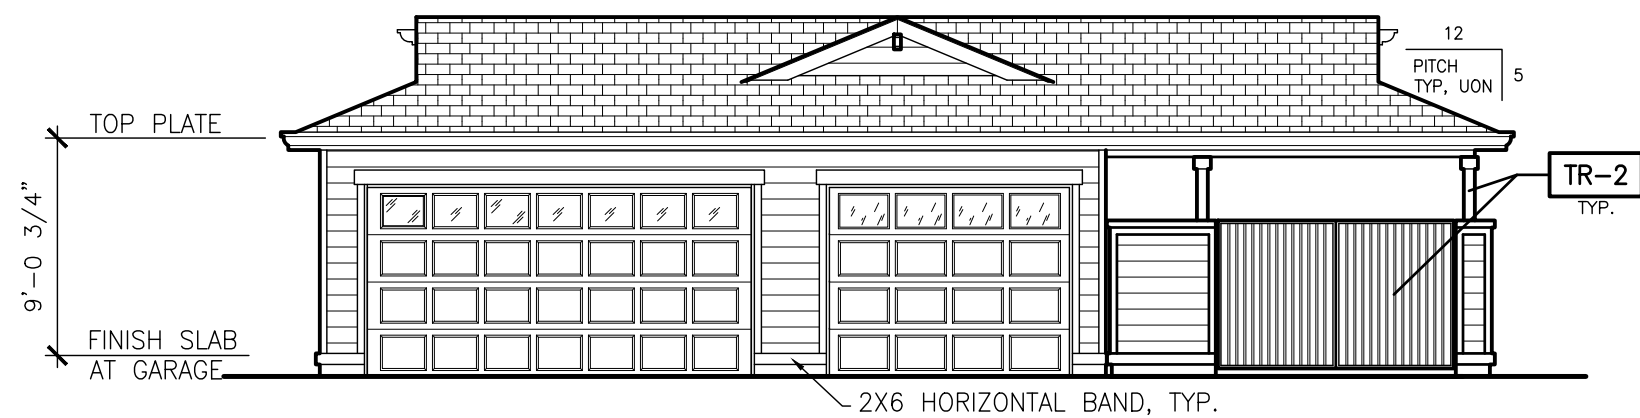


G5 FRONT ELEVATION
SCALE: 1/8" = 1'-0"

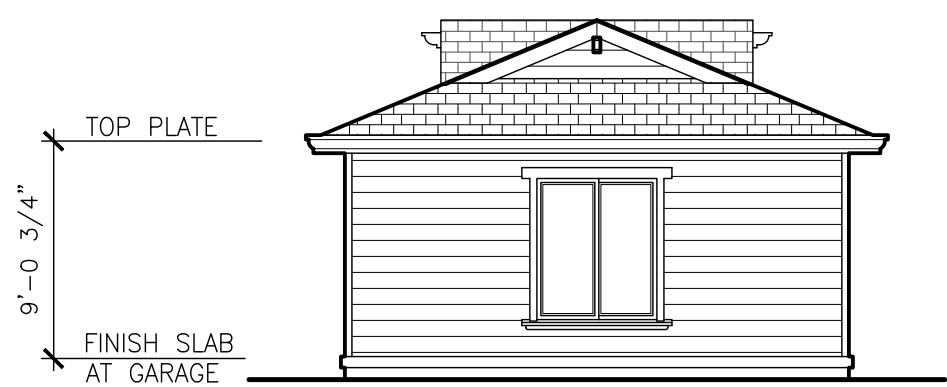


G5 LEFT SIDE ELEVATION
SCALE: 1/8" = 1'-0"

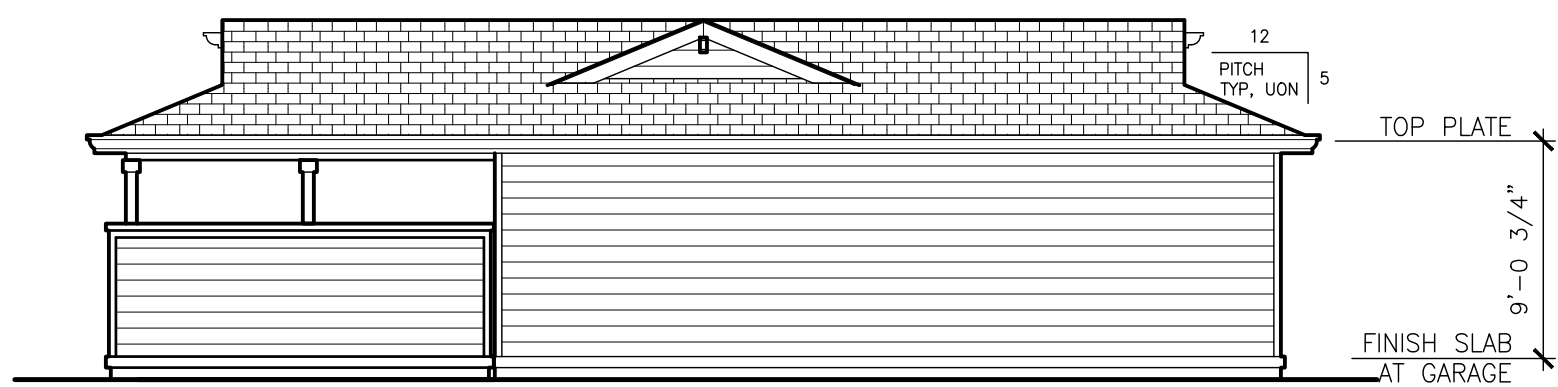


G5 BACK ELEVATION
SCALE: 1/8" = 1'-0"

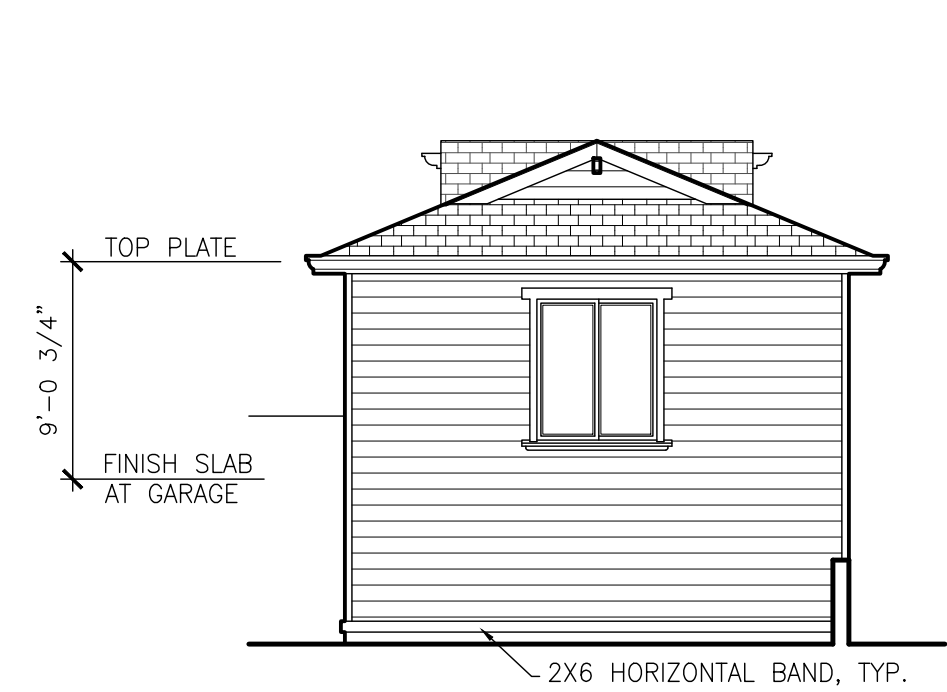


G6 RIGHT SIDE ELEVATION
SCALE: 1/8" = 1'-0"

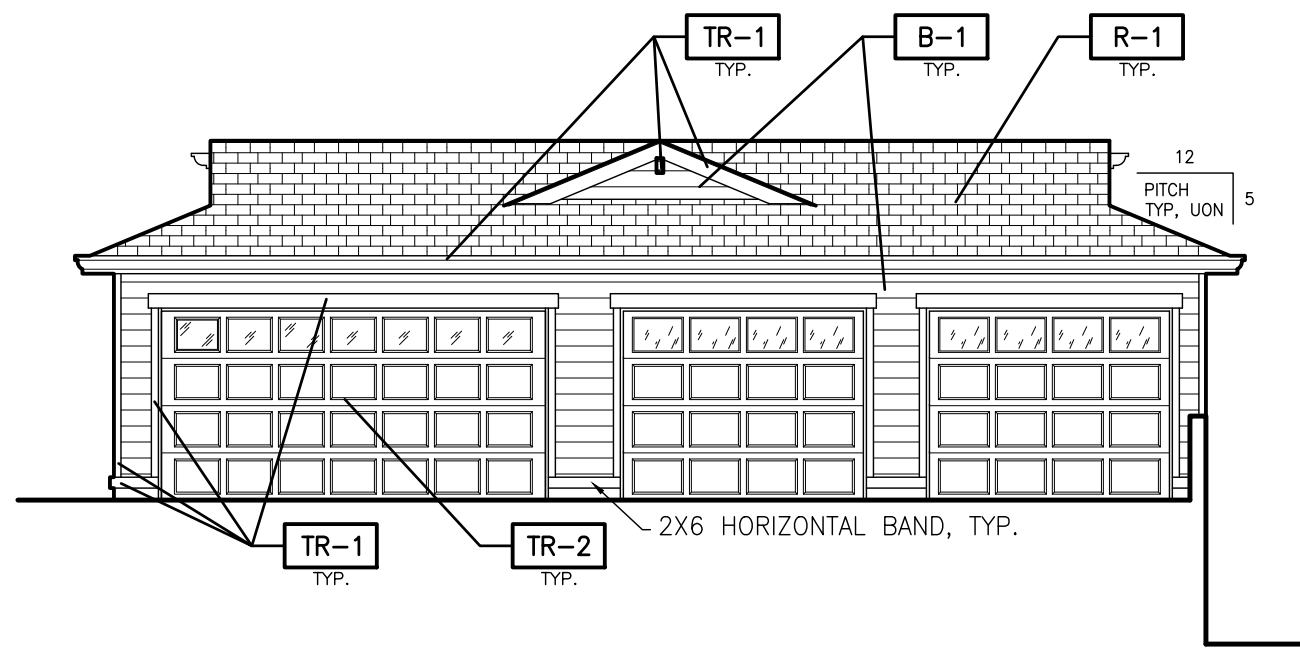


G6 FRONT ELEVATION
SCALE: 1/8" = 1'-0"

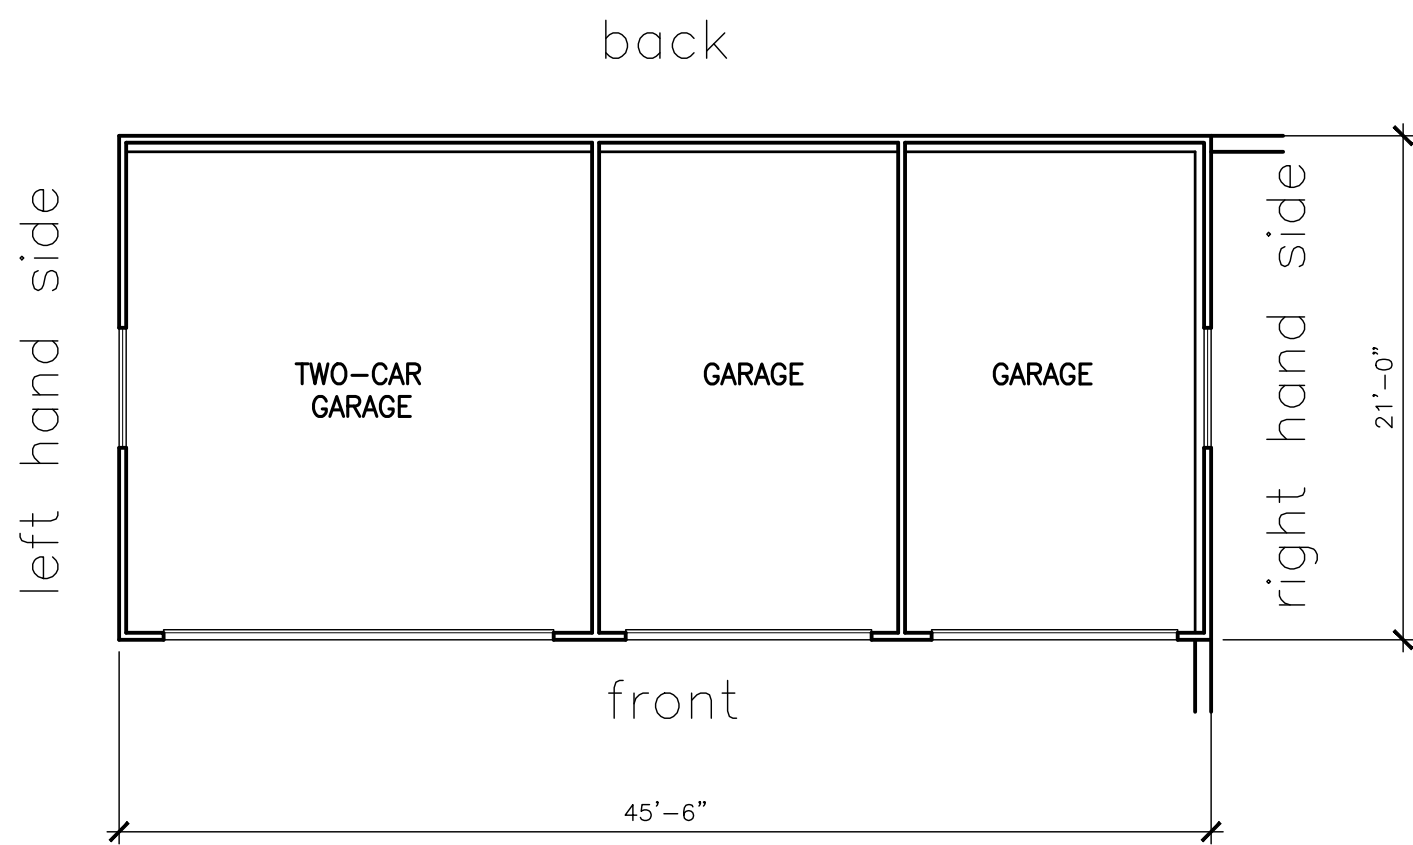


FLOOR PLAN - GARAGE 6
SCALE: 1/8" = 1'-0"

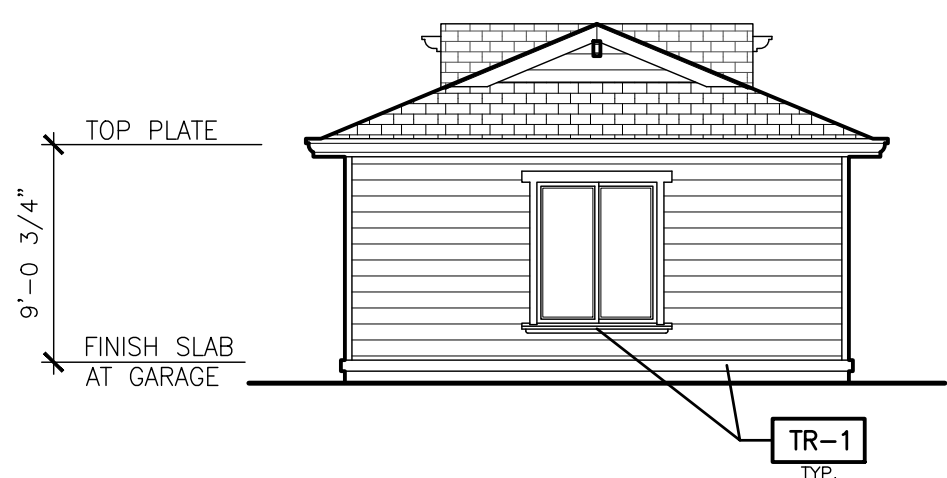


G6 LEFT SIDE ELEVATION
SCALE: 1/8" = 1'-0"

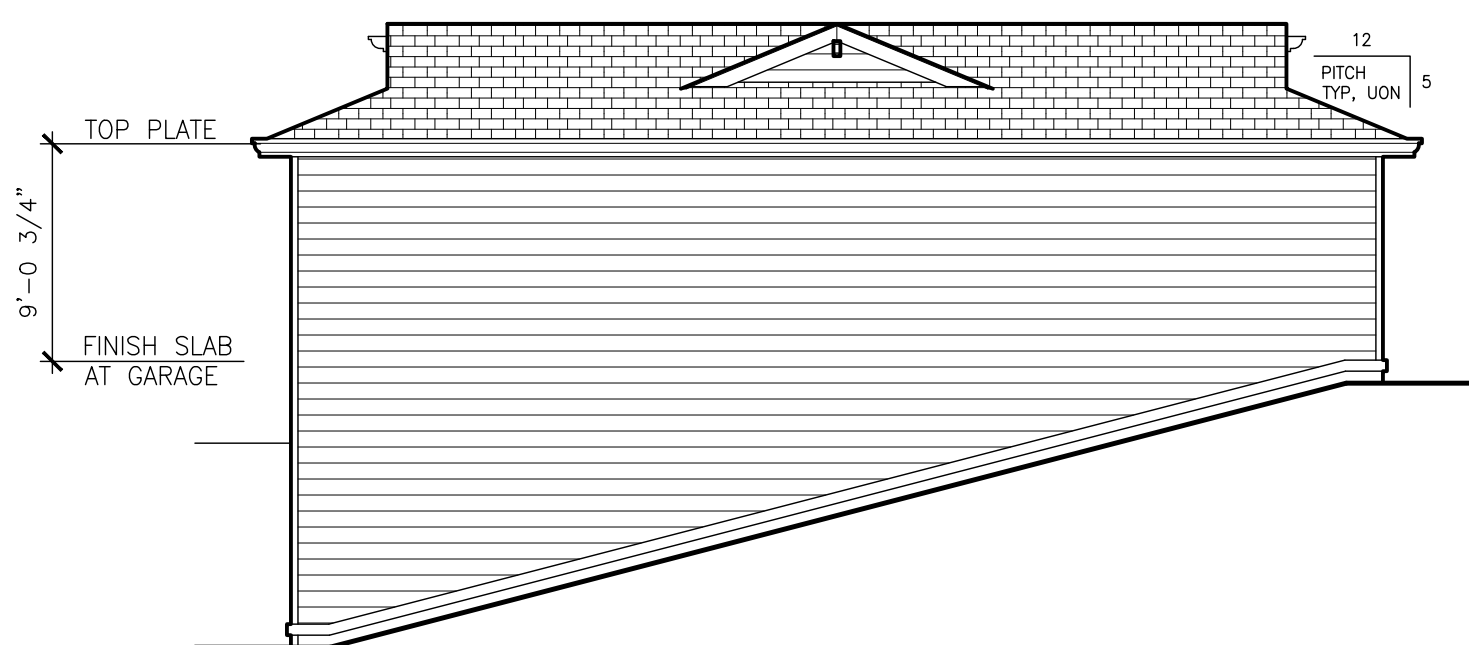


G6 BACK ELEVATION
SCALE: 1/8" = 1'-0"

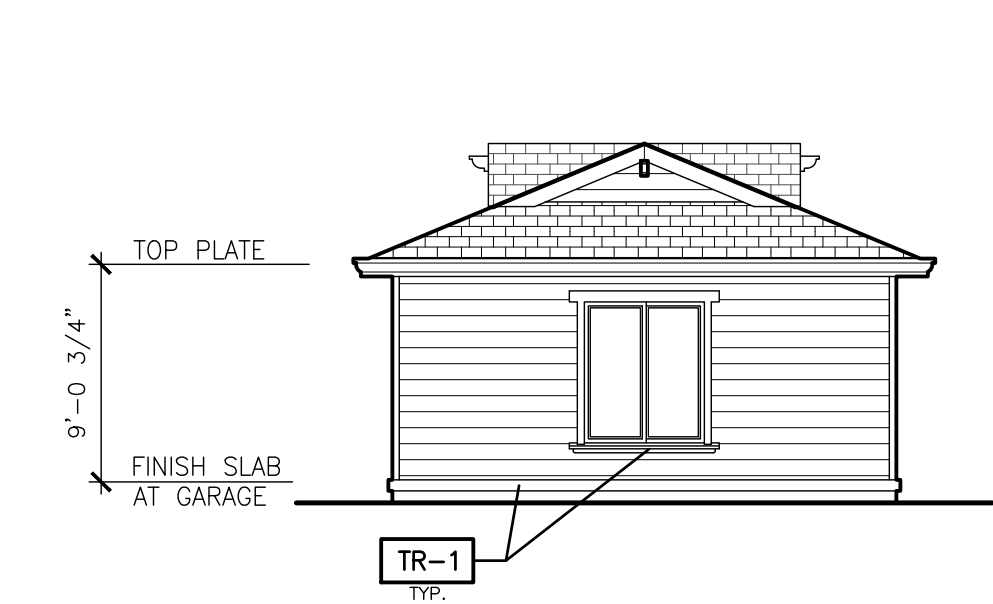


G7 RIGHT SIDE ELEVATION
SCALE: 1/8" = 1'-0"

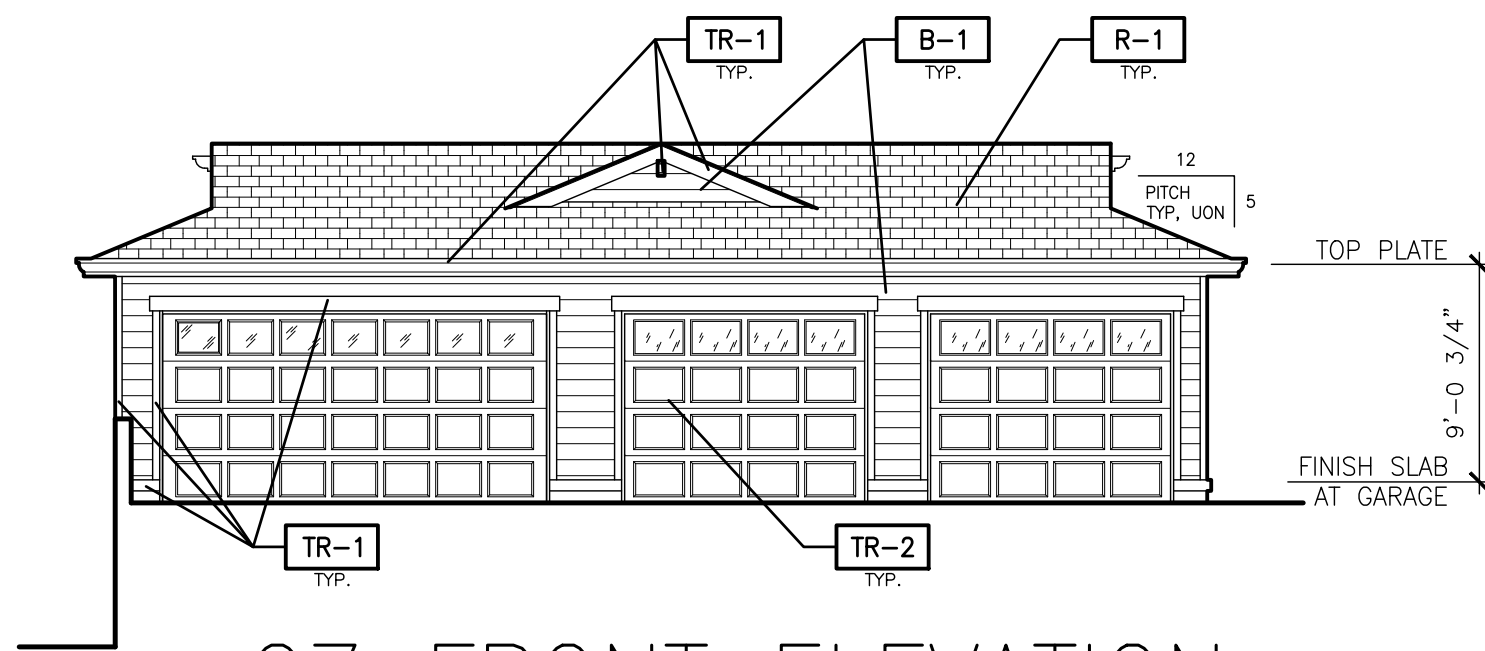


G7 FRONT ELEVATION
SCALE: 1/8" = 1'-0"

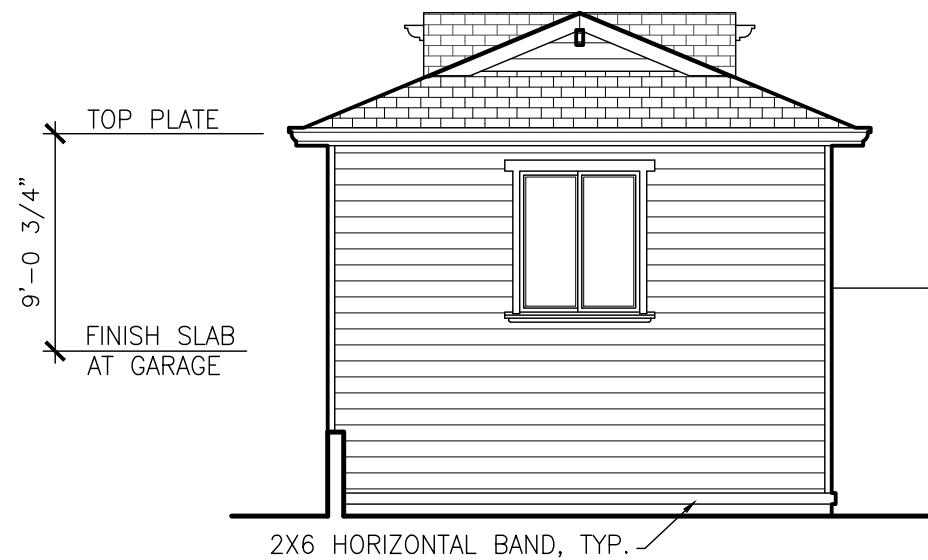


G7 LEFT SIDE ELEVATION
SCALE: 1/8" = 1'-0"

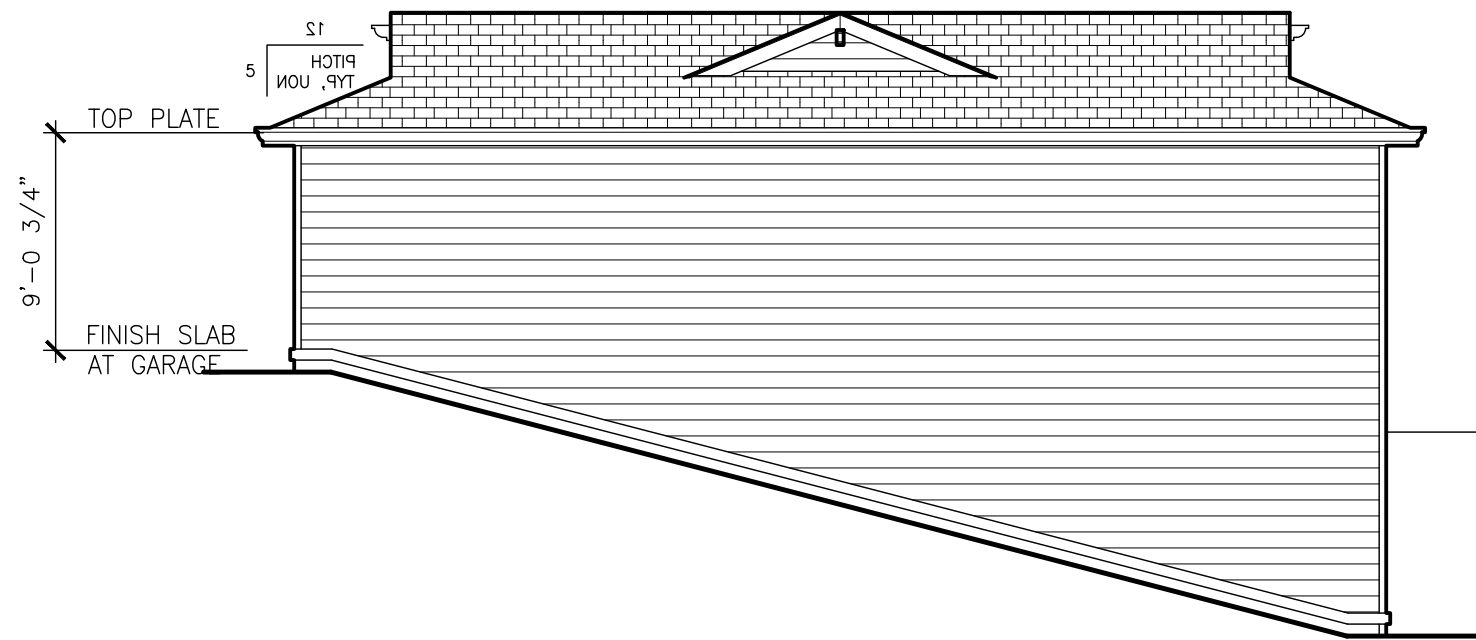


G7 BACK ELEVATION
SCALE: 1/8" = 1'-0"

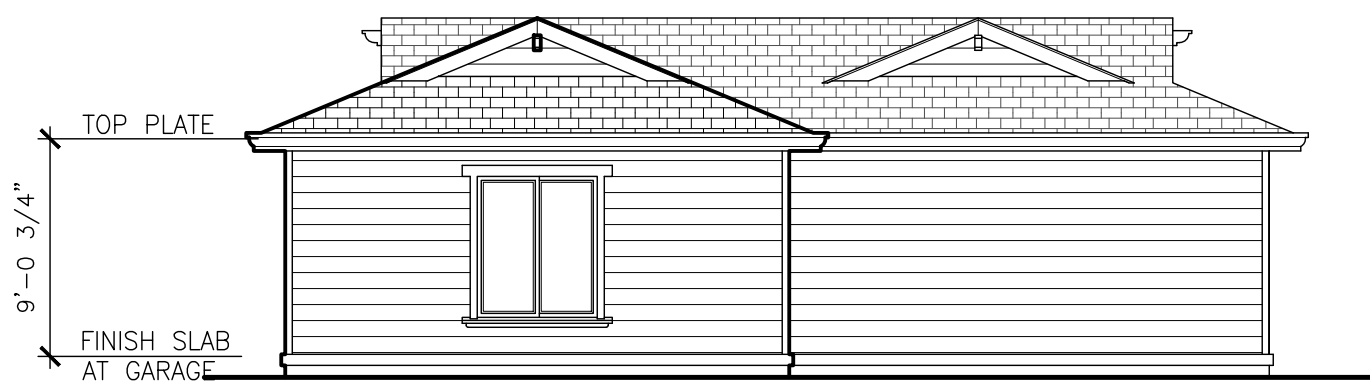


G8 RIGHT SIDE ELEVATION
SCALE: 1/8" = 1'-0"

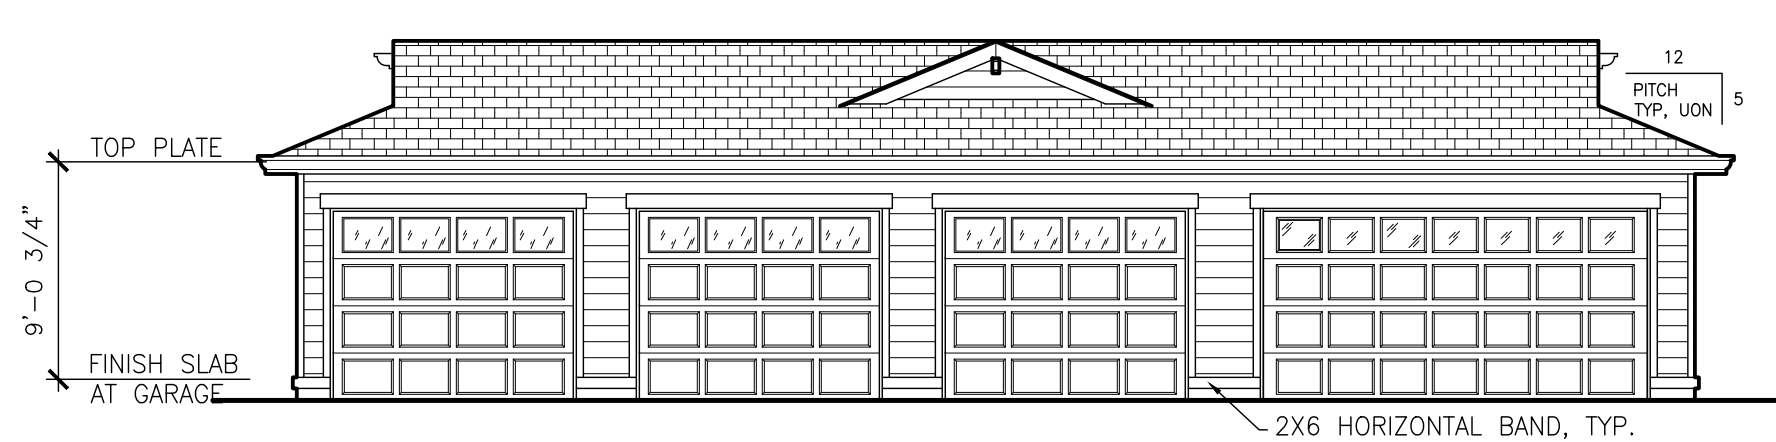


G8 FRONT ELEVATION
SCALE: 1/8" = 1'-0"

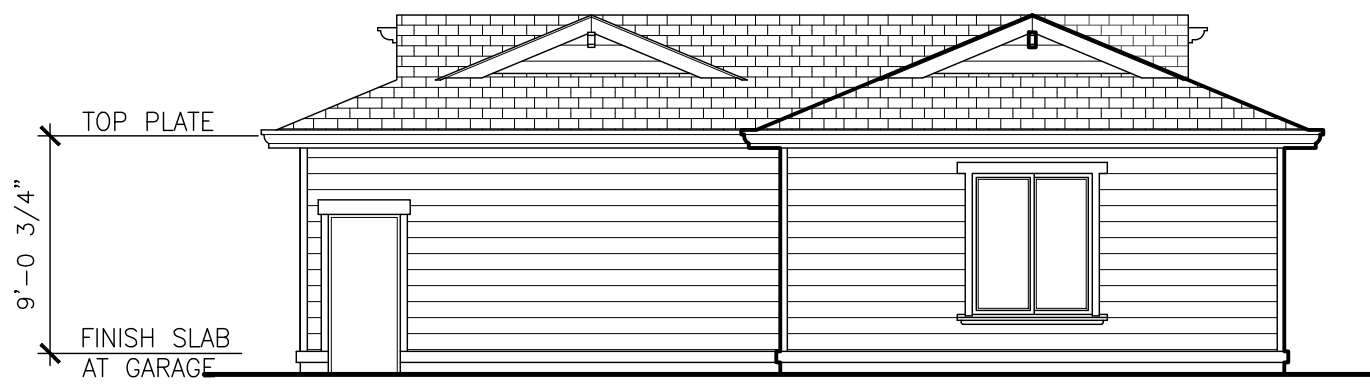


G8 LEFT SIDE ELEVATION
SCALE: 1/8" = 1'-0"

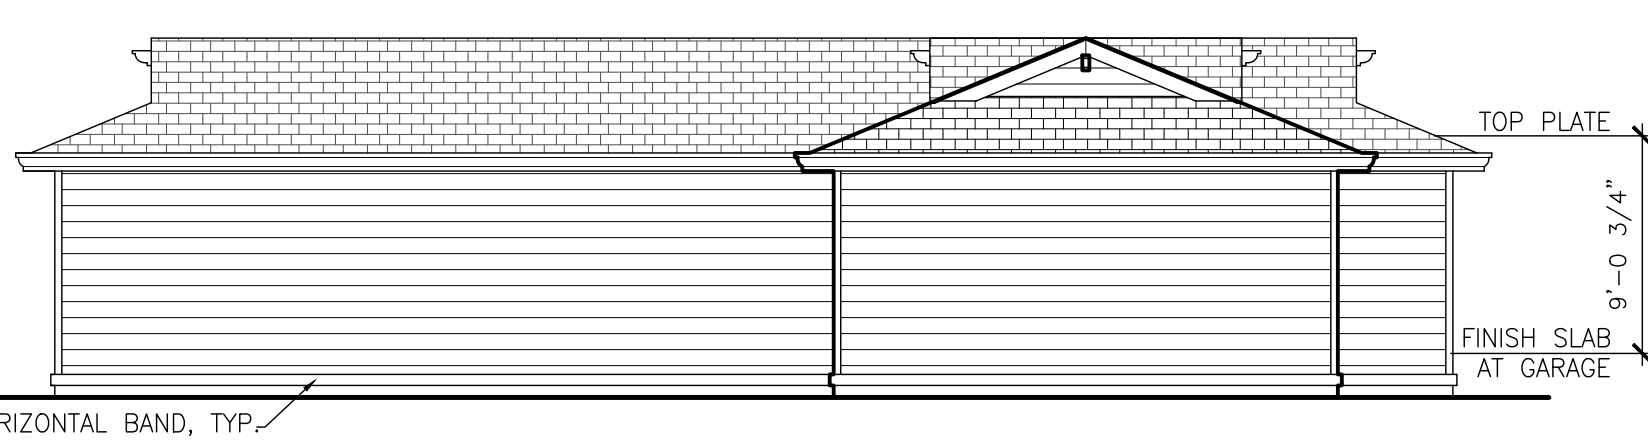


G8 BACK ELEVATION
SCALE: 1/8" = 1'-0"

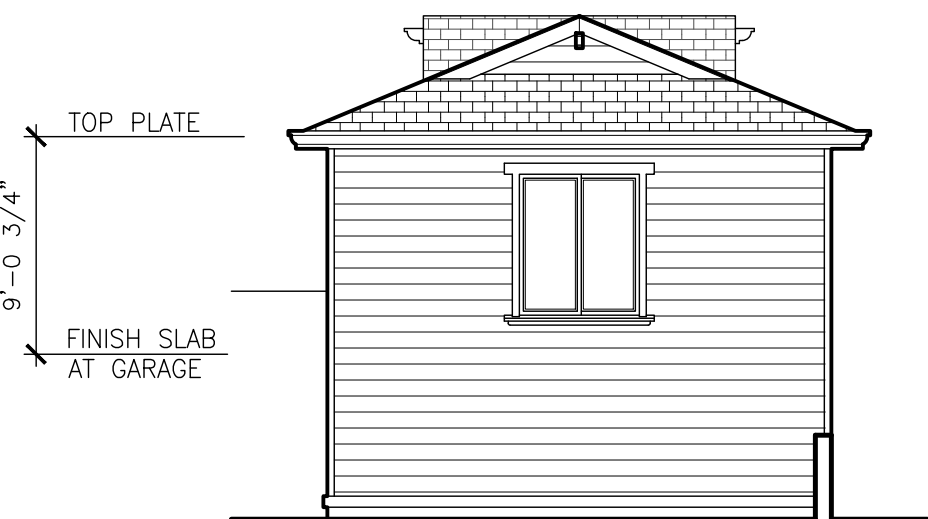


G9 RIGHT SIDE ELEVATION
SCALE: 1/8" = 1'-0"

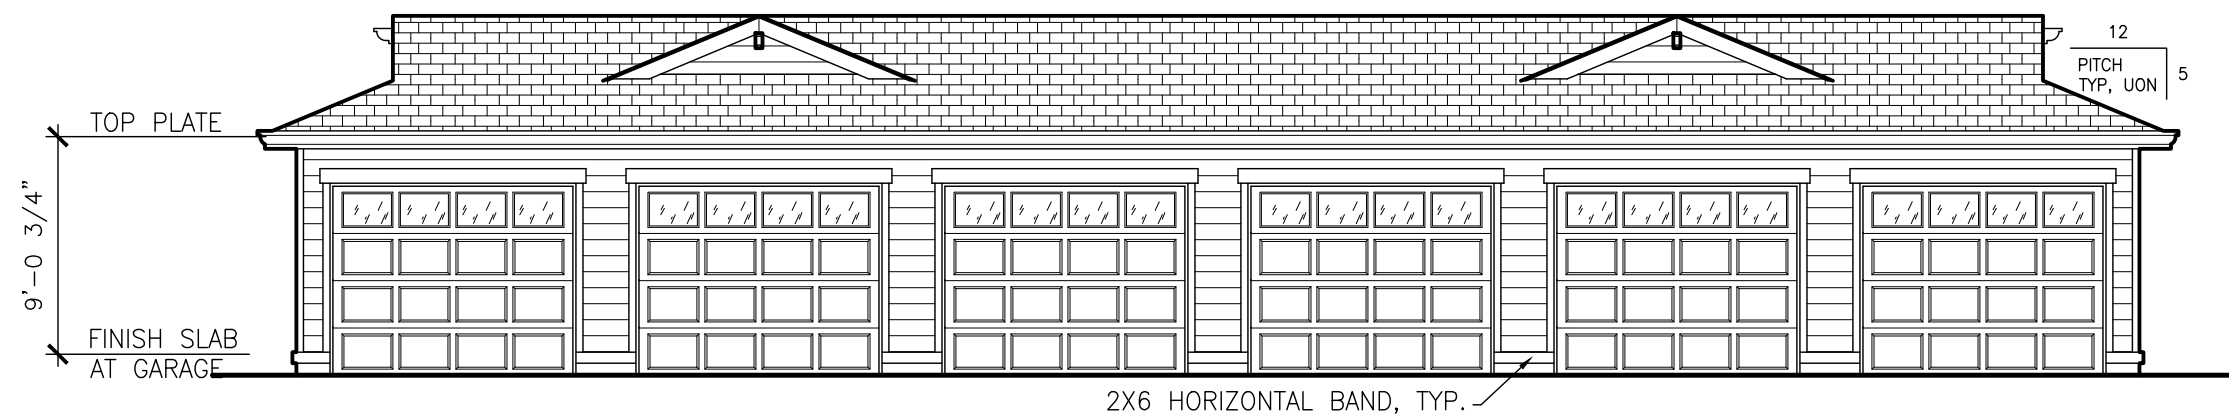


G9 FRONT ELEVATION
SCALE: 1/8" = 1'-0"

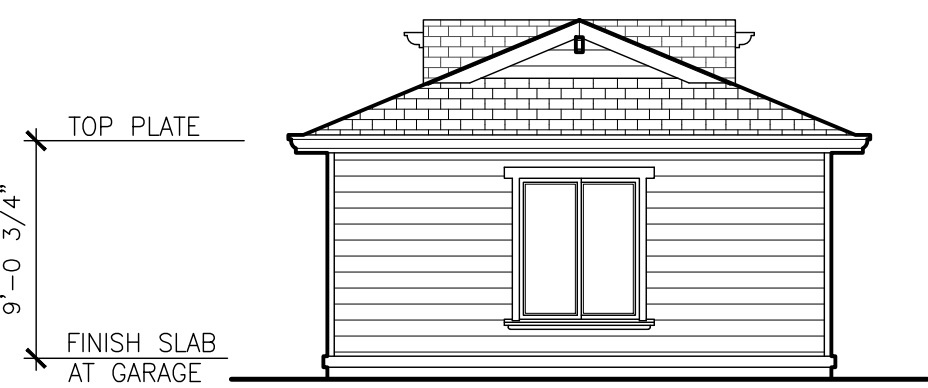

G9 LEFT SIDE ELEVATION
SCALE: 1/8" = 1'-0"

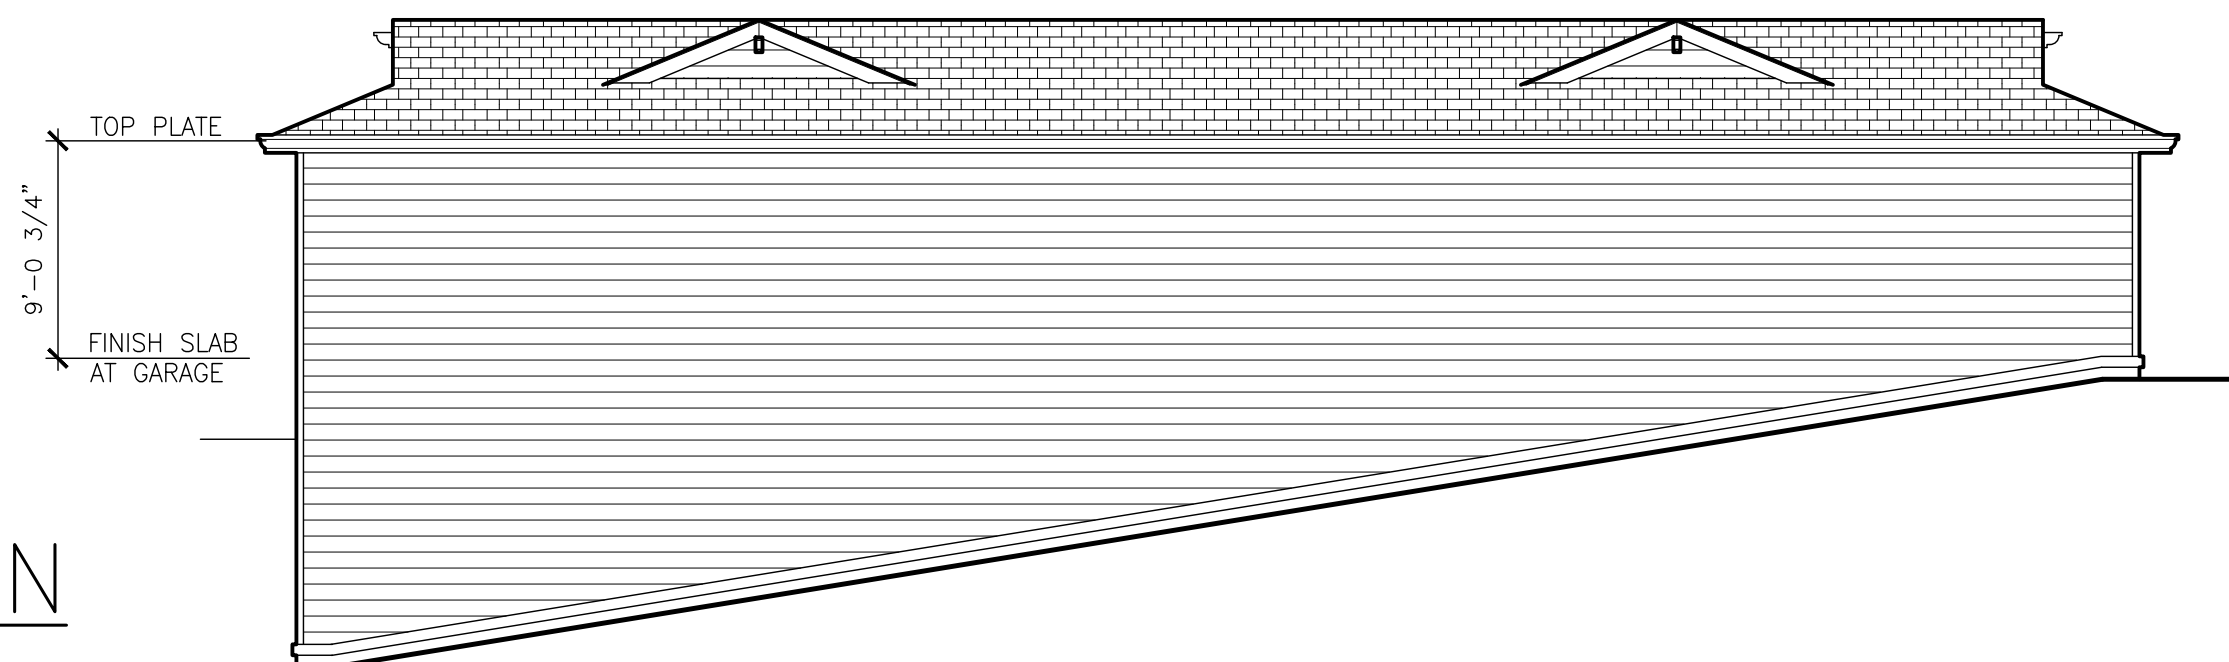


G9 BACK ELEVATION
SCALE: 1/8" = 1'-0"

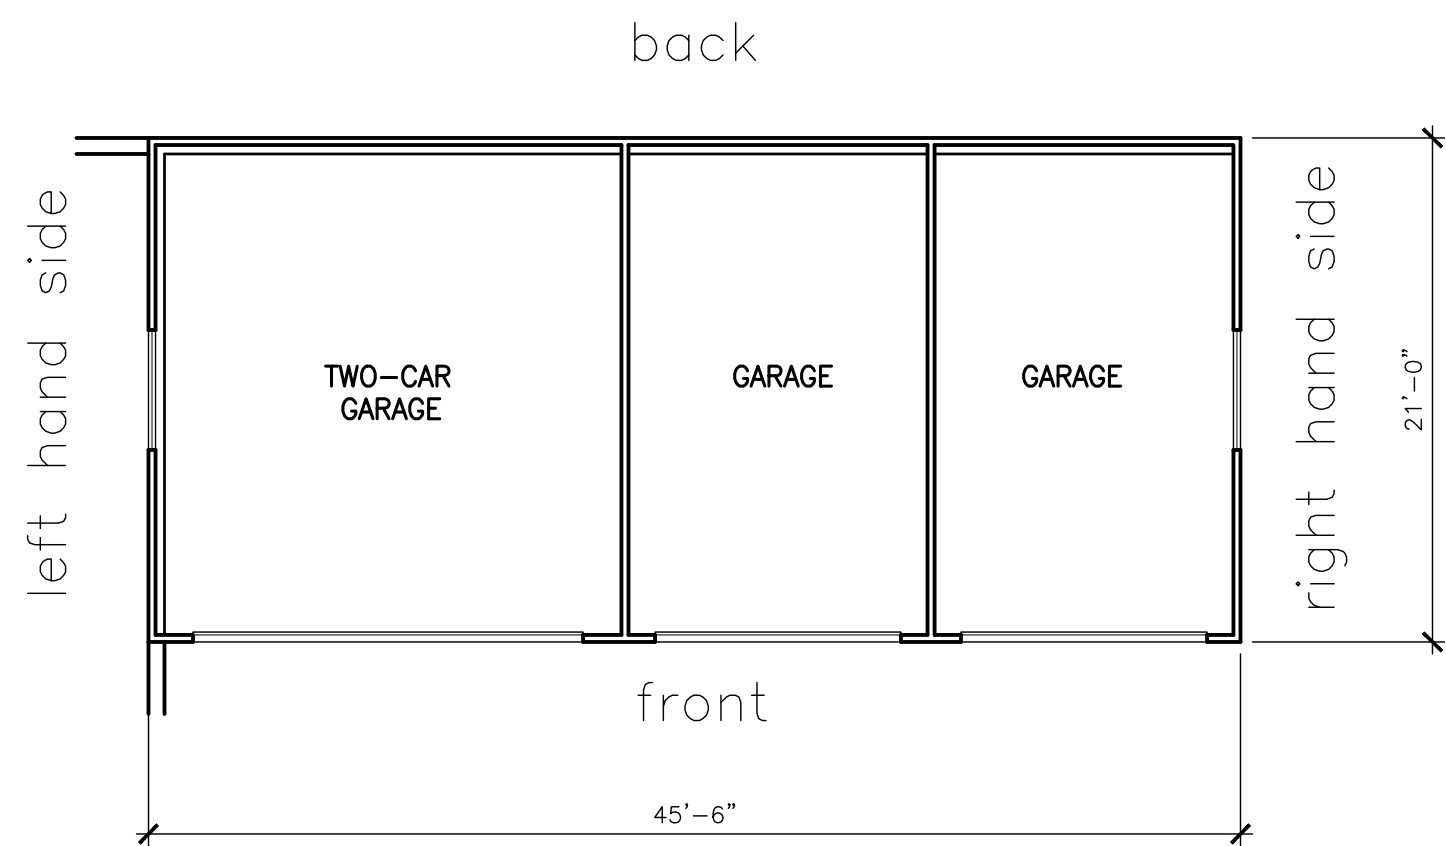


FLOOR PLAN — GARAGE 7
SCALE: 1/8" = 1'-0"


COLOR SCHEME "A"			
COLOR AND MATERIAL SCHEDULE			
FINISH TAG	SUBJECT	MFR. / MATERIAL	COLOR
R-1	ROOF	"PABCO" 40-YR COMP SHINGLES	WEATHERED WOOD
B-1	BODY	"HARDPLANK" LAP SIDING	KELLY MOORE #KMS777 CANNERY PARK
TR-1	TRIM	TRIM, FASCIA, GUTTERS, RAFTER, TAILS, TRELLIS, BEAMS	KELLY MOORE #KMA72 BARNWOOD
TR-2	TRIM	DOORS, CORNERS, WINDOWS, BOTTOM	KELLY MOORE #KMS777 CANNERY PARK
W-1	WINDOWS	VINYL FRAMES	ALMOND

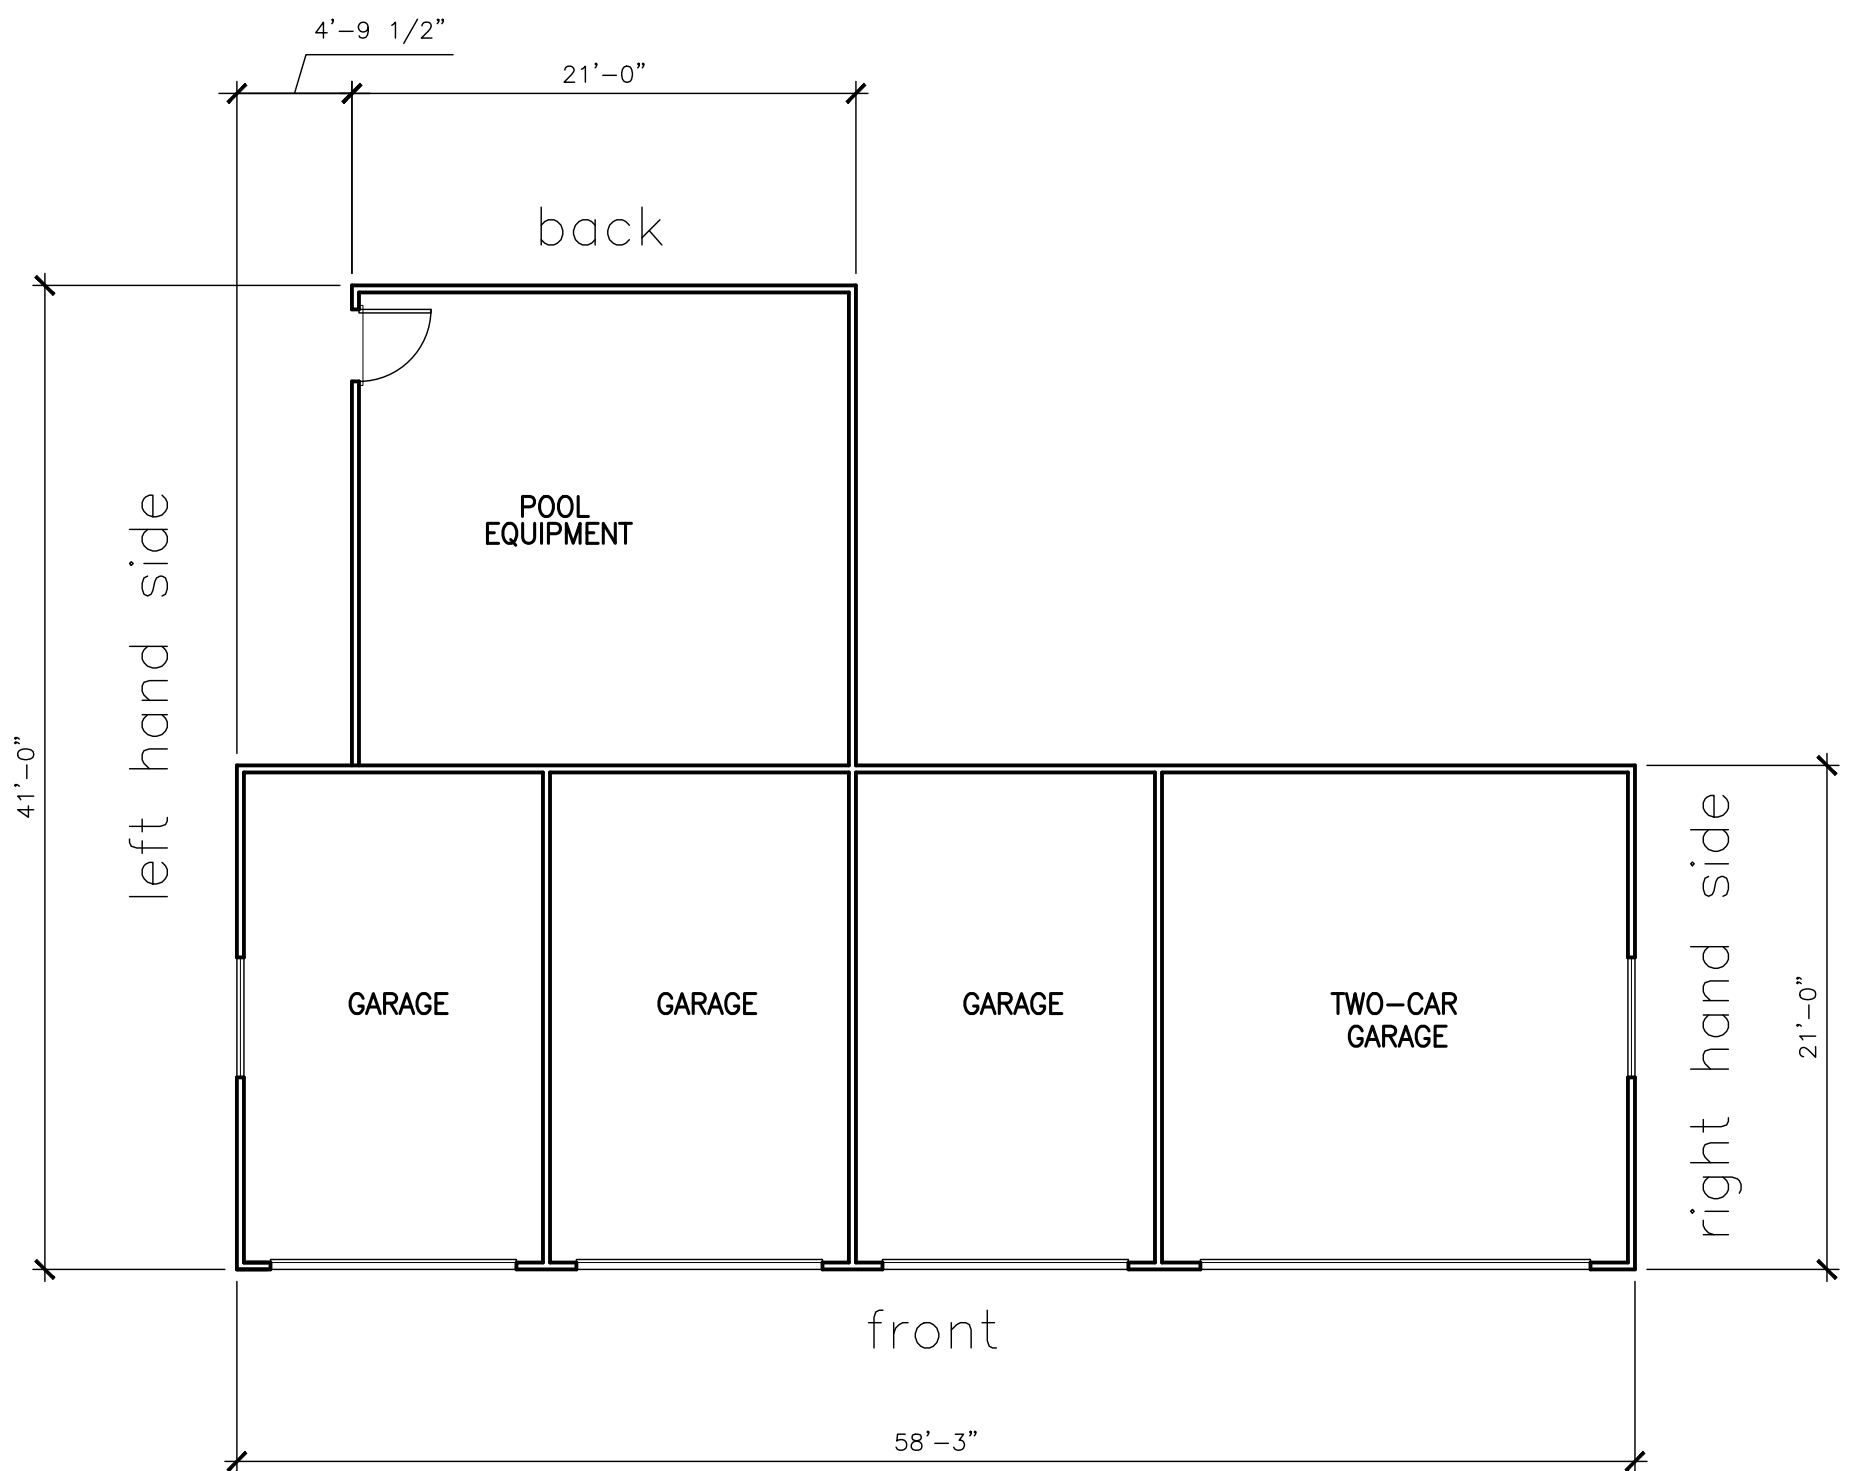


FLOOR PLAN — GARAGE 8
SCALE: 1/8" = 1'-0"

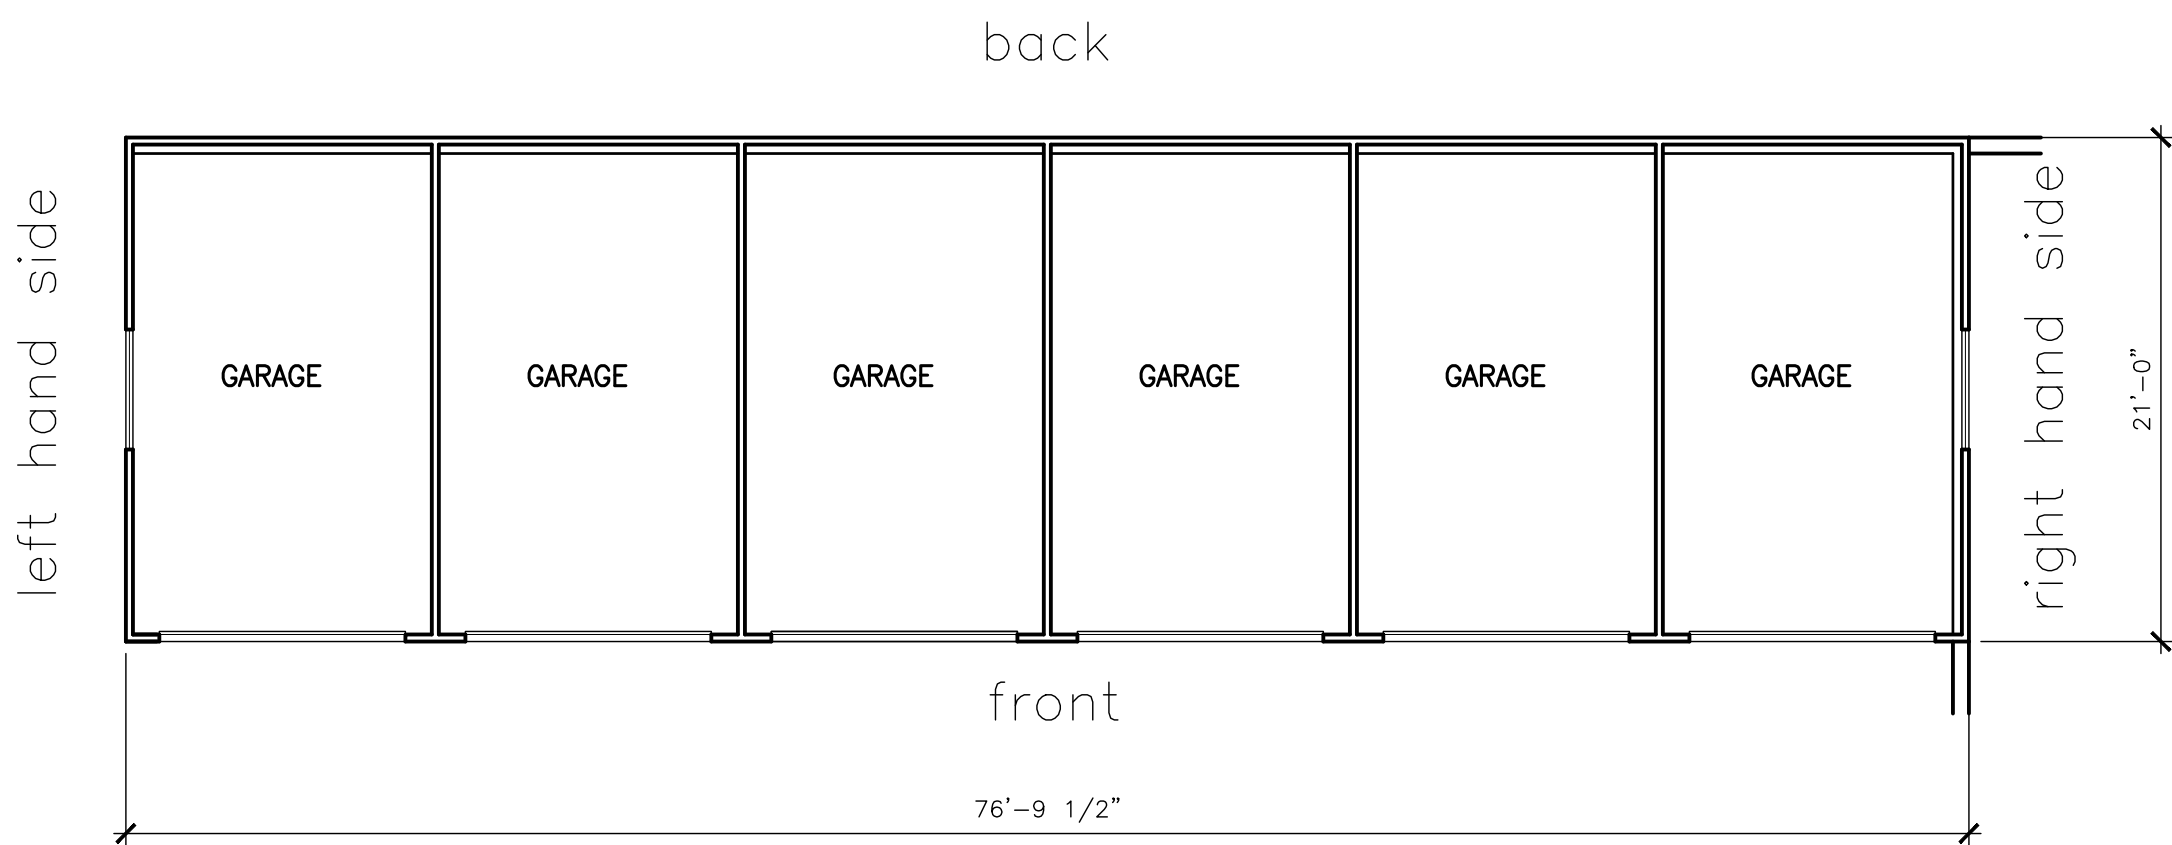


FLOOR PLAN — GARAGE 9
SCALE: 1/8" = 1'-0"

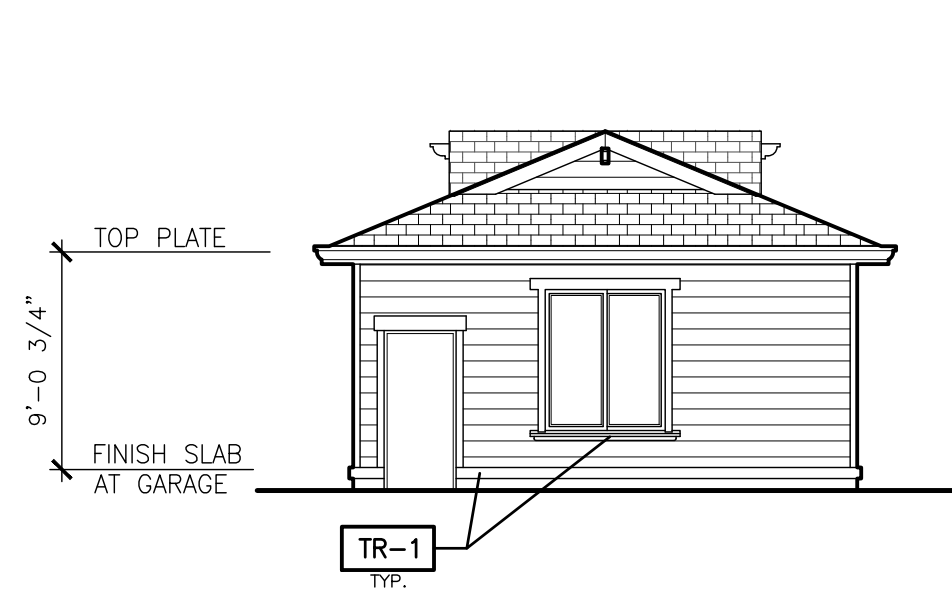


G10 RIGHT SIDE ELEVATION
SCALE: 1/8" = 1'-0"

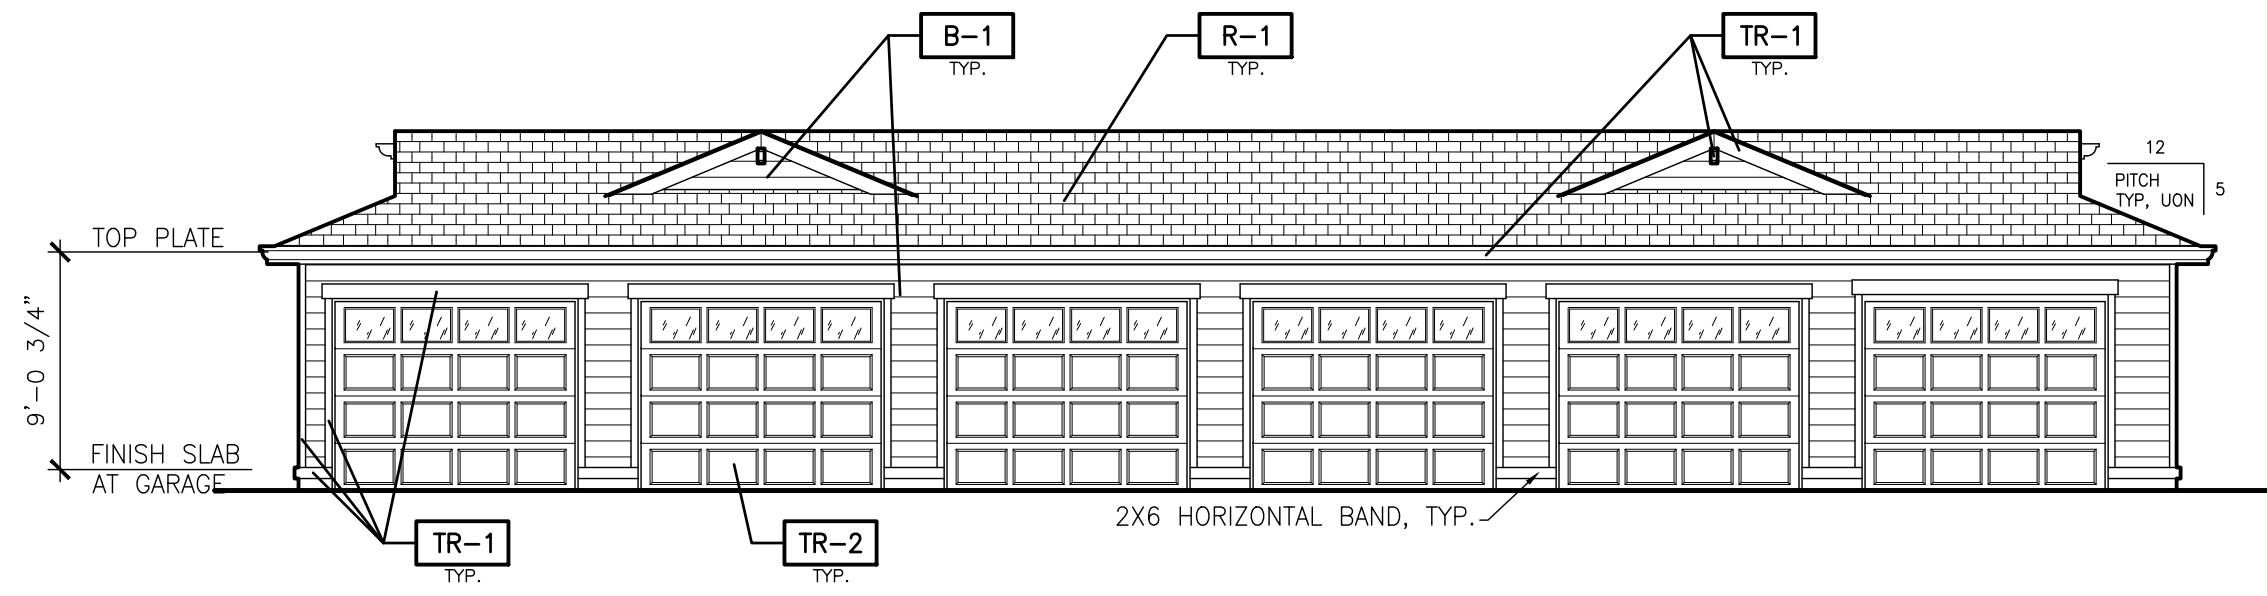


G10 FRONT ELEVATION
SCALE: 1/8" = 1'-0"

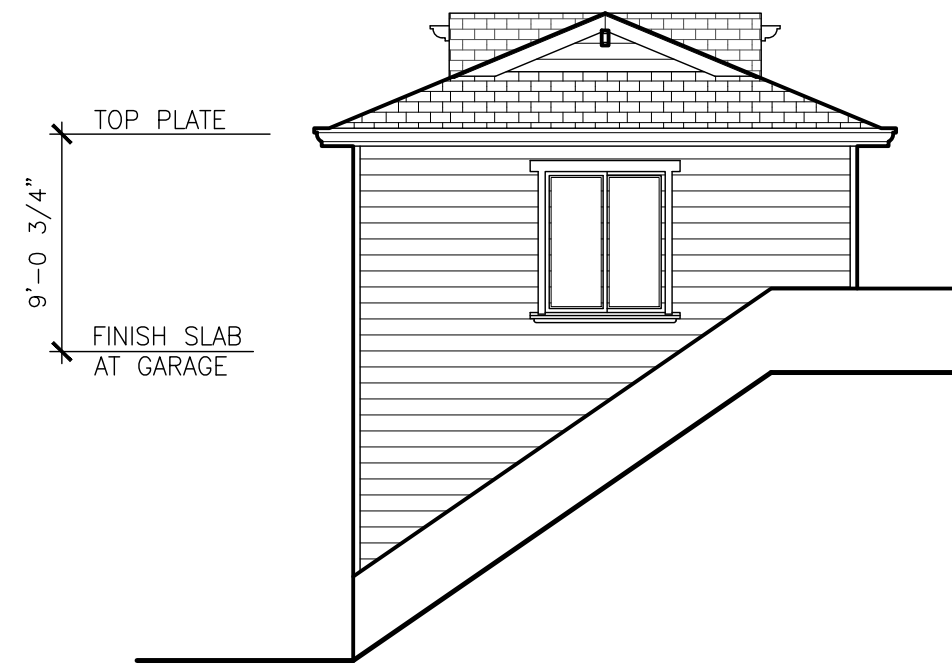


G10 LEFT SIDE ELEVATION
SCALE: 1/8" = 1'-0"

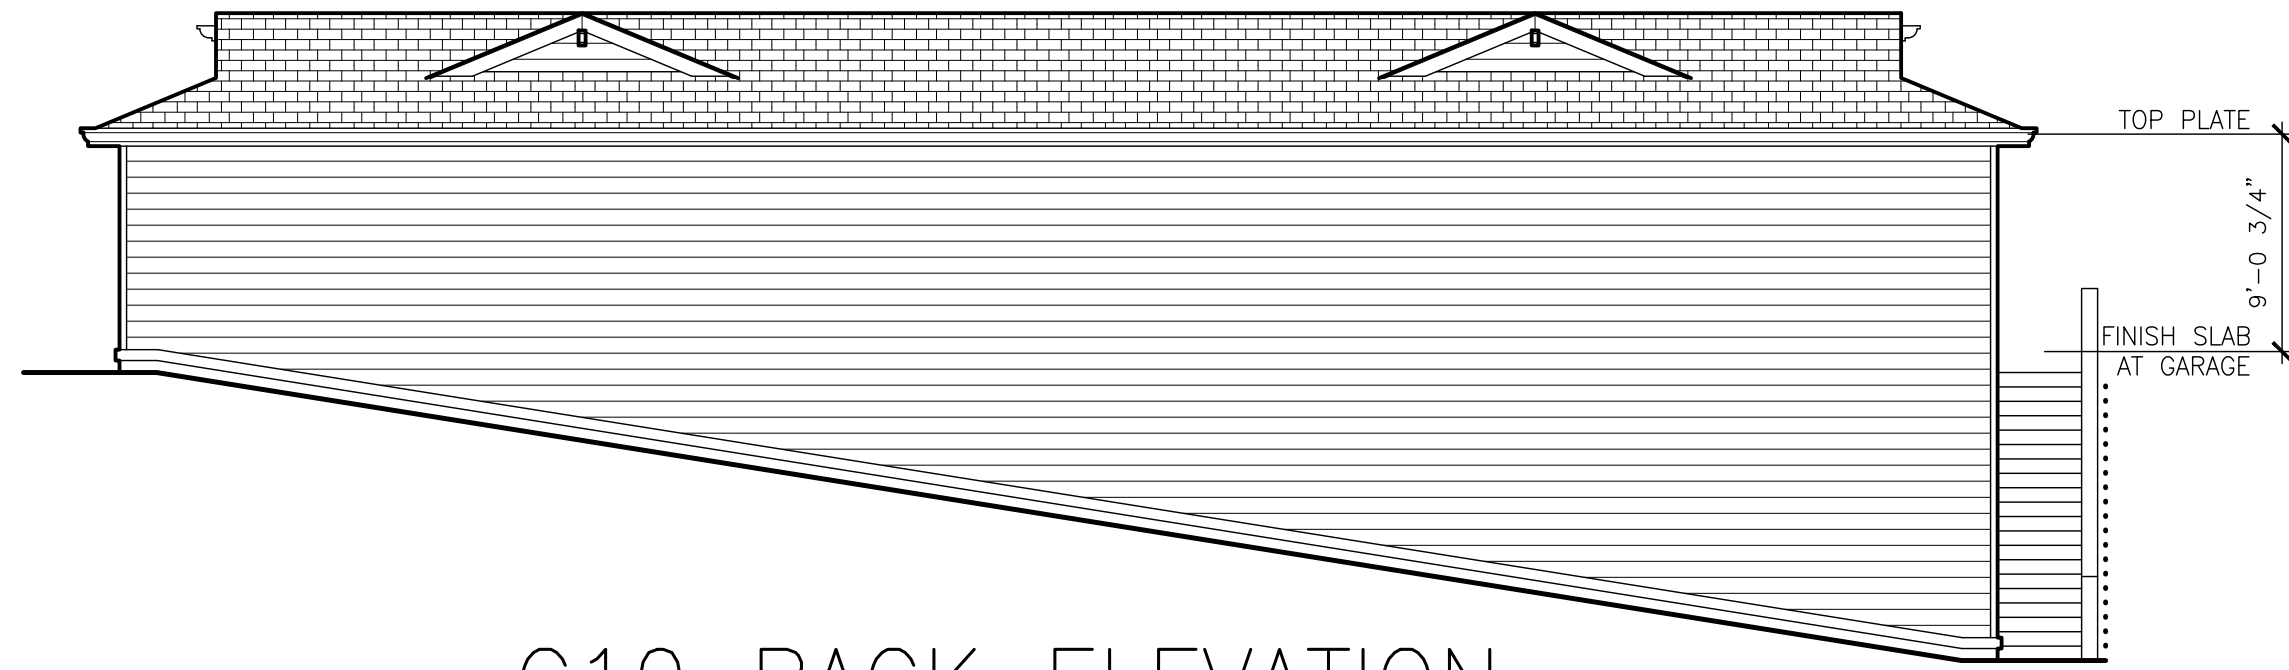


G10 BACK ELEVATION
SCALE: 1/8" = 1'-0"

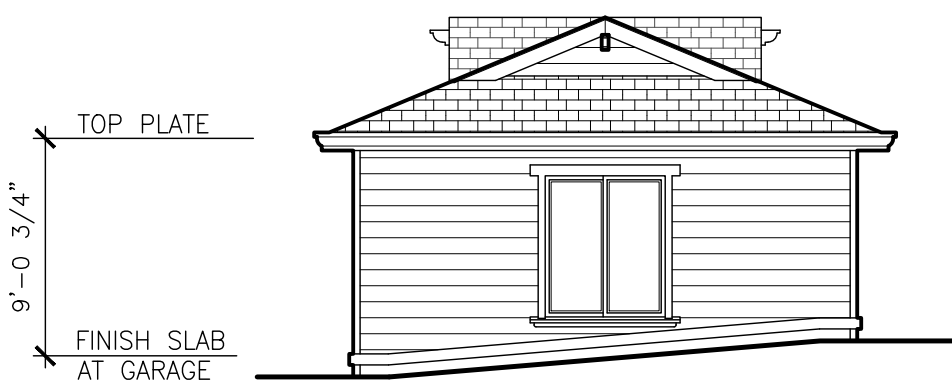


G11 RIGHT SIDE ELEVATION
SCALE: 1/8" = 1'-0"

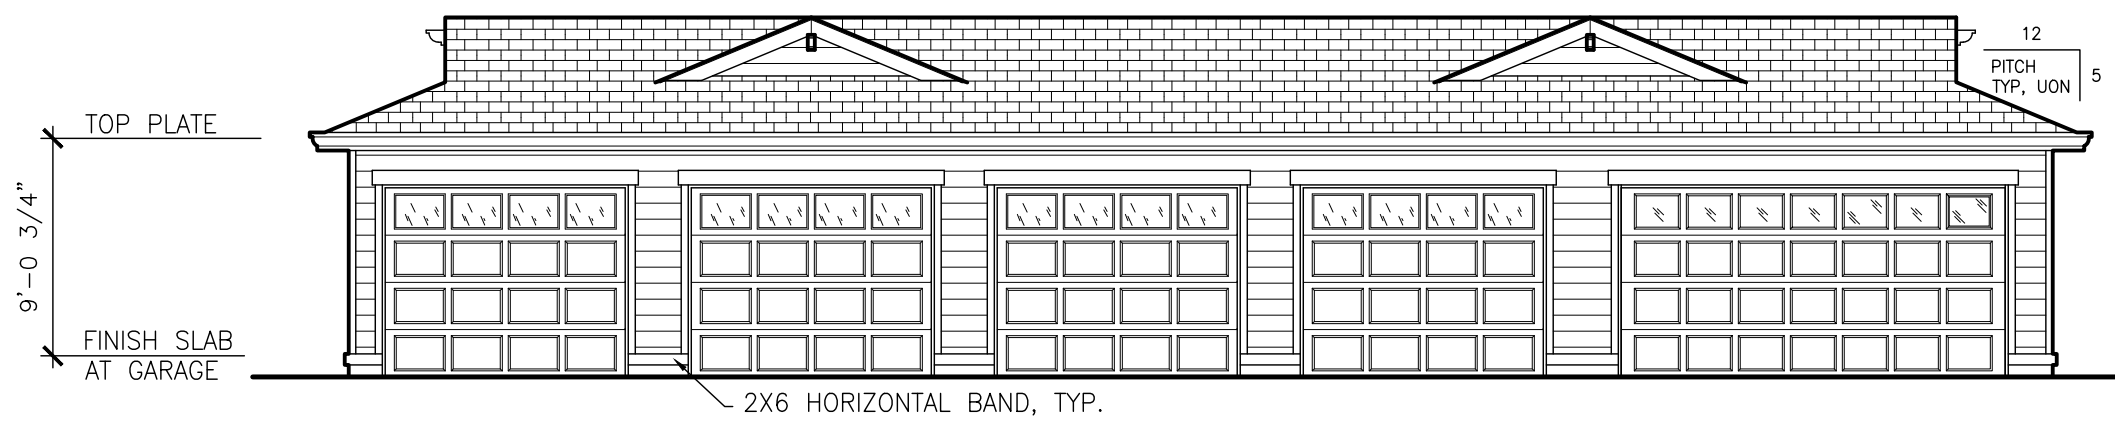


G11 FRONT ELEVATION
SCALE: 1/8" = 1'-0"

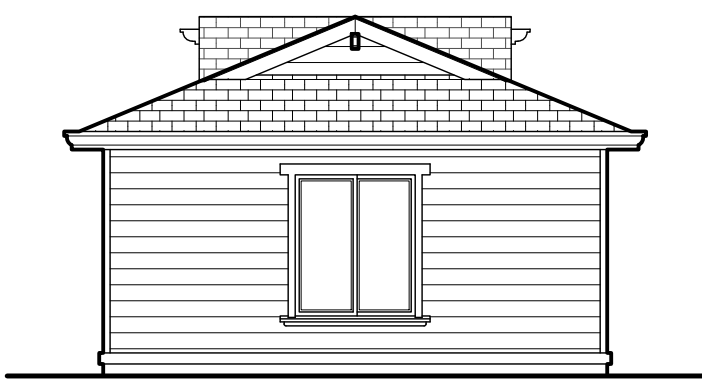

G11 LEFT SIDE ELEVATION
SCALE: 1/8" = 1'-0"

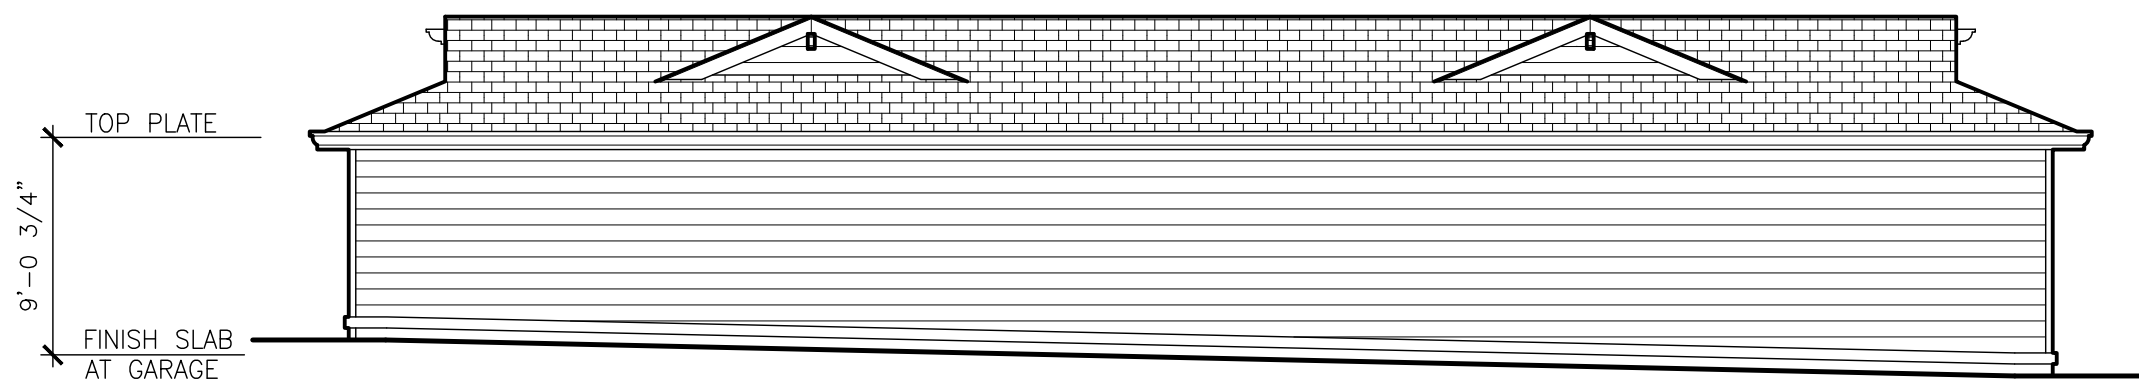


G11 BACK ELEVATION
SCALE: 1/8" = 1'-0"

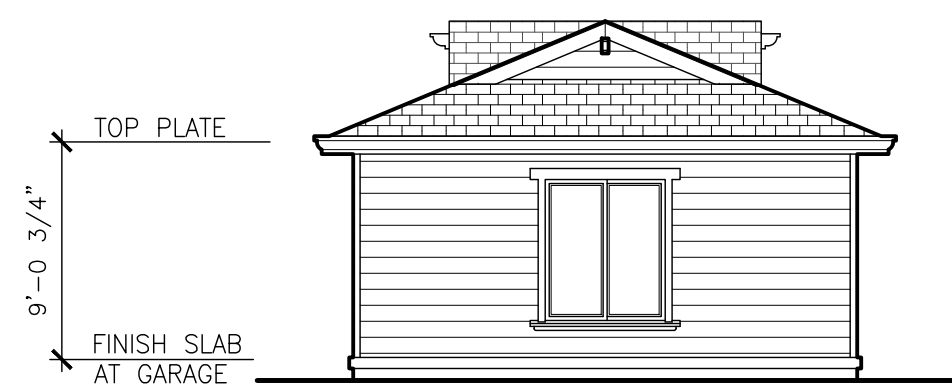


G12 RIGHT SIDE ELEVATION
SCALE: 1/8" = 1'-0"




G12 FRONT ELEVATION
SCALE: 1/8" = 1'-0"

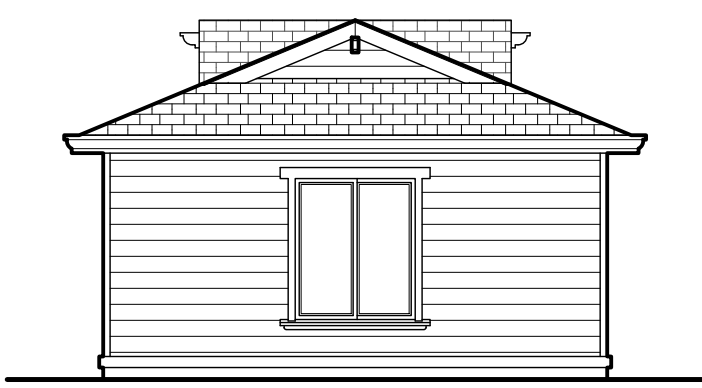

G12 LEFT SIDE ELEVATION
SCALE: 1/8" = 1'-0"

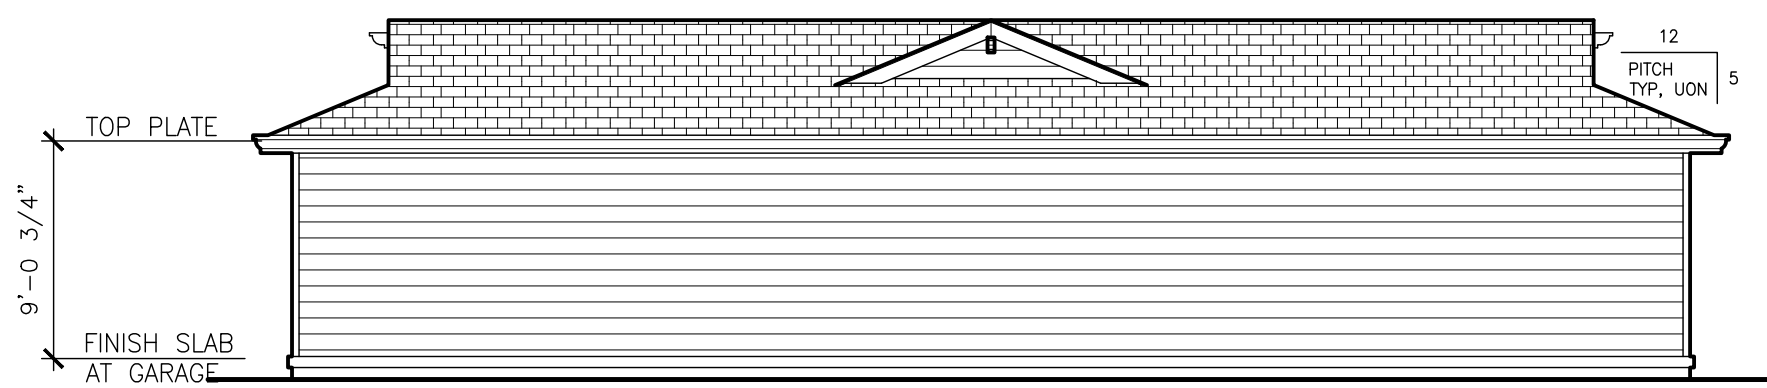


G12 BACK ELEVATION
SCALE: 1/8" = 1'-0"

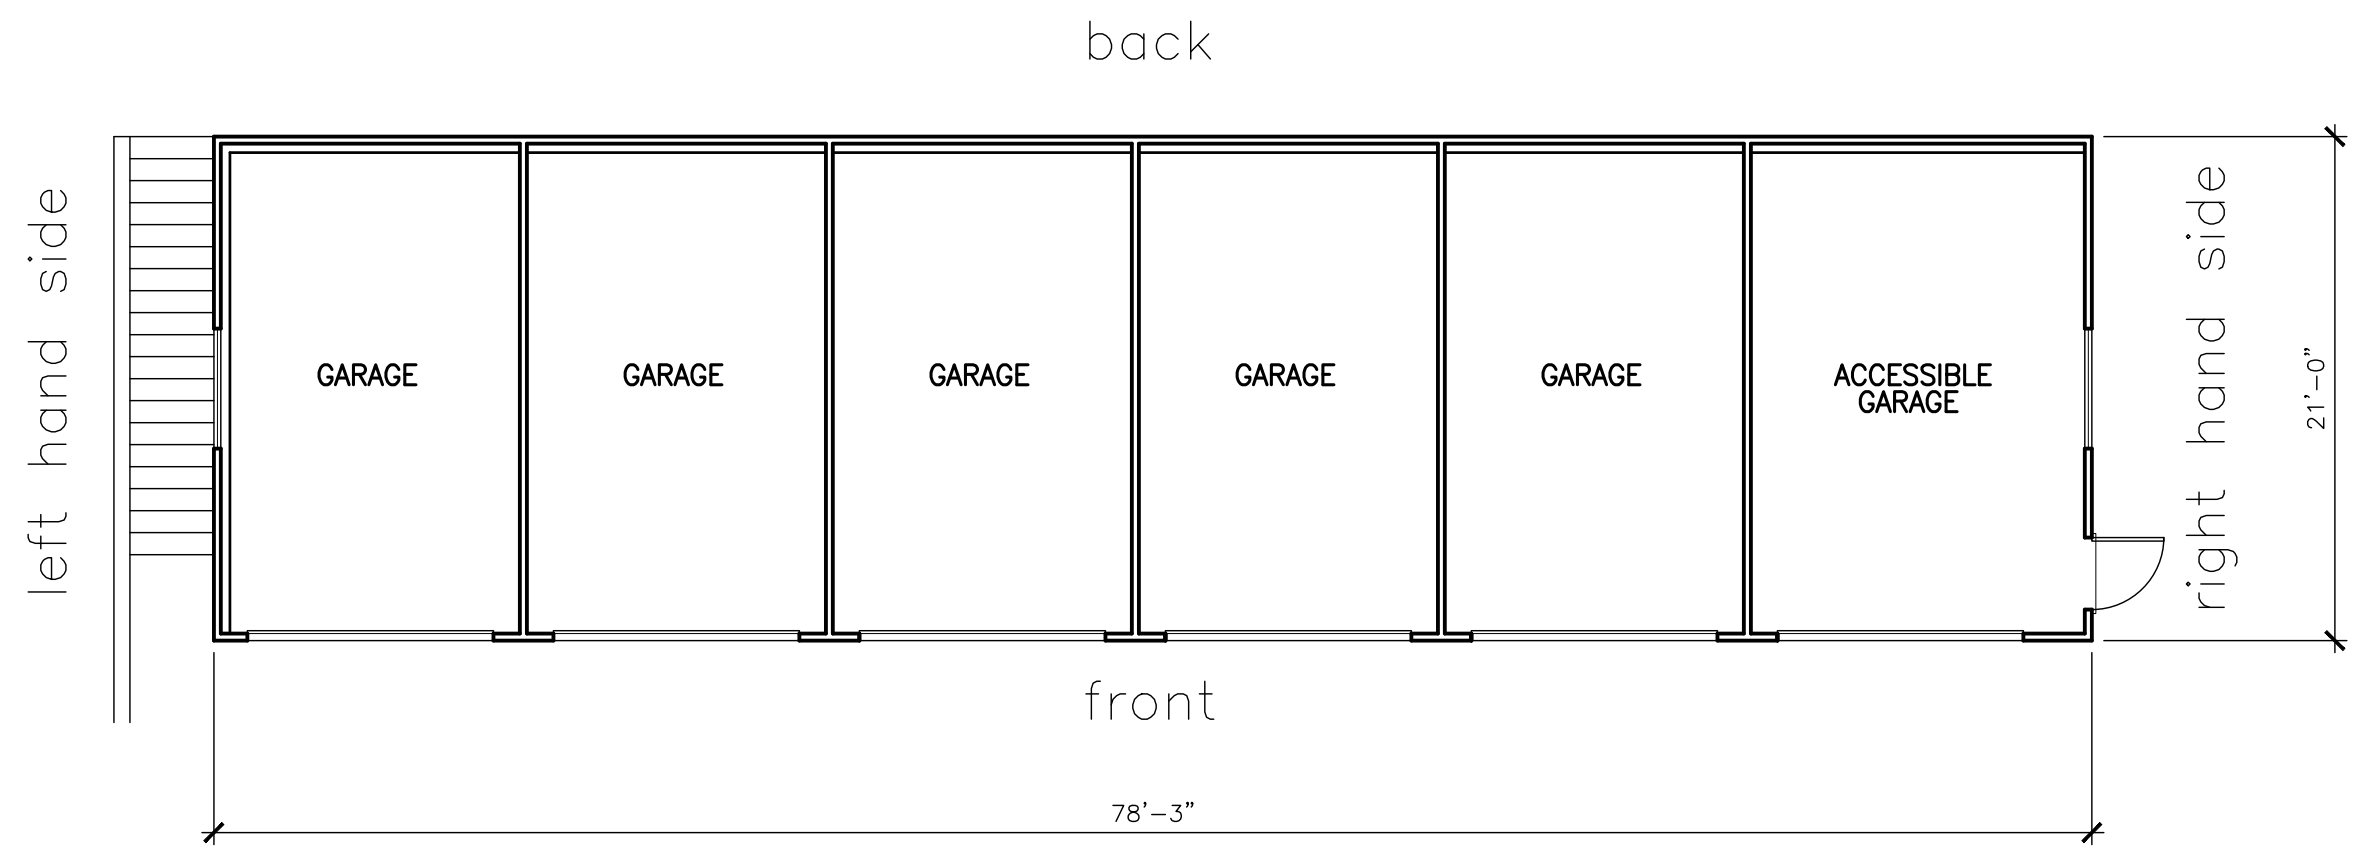


FLOOR PLAN - GARAGE 10
SCALE: 1/8" = 1'-0"


COLOR SCHEME "A"			
COLOR AND MATERIAL SCHEDULE			
FINISH TAG	SUBJECT	MFR. / MATERIAL	COLOR
R-1	ROOF	"TABCO" 40-YR COMP SHINGLES	WEATHERED WOOD
B-1	BODY	"HARDPLANK" LAP SIDING	KELLY MOORE #KMS777 CANNERY PARK
TR-1	TRIM	TRIM, FASCIA, GUTTERS, RAFTER, TAILS, TRELLIS, BEAMS	KELLY MOORE #KMA72 BARNWOOD
TR-2	TRIM	DOORS, CORNERS, WINDOWS, BOTTOM	KELLY MOORE #KMS777 CANNERY PARK
W-1	WINDOWS	VINYL FRAMES	ALMOND

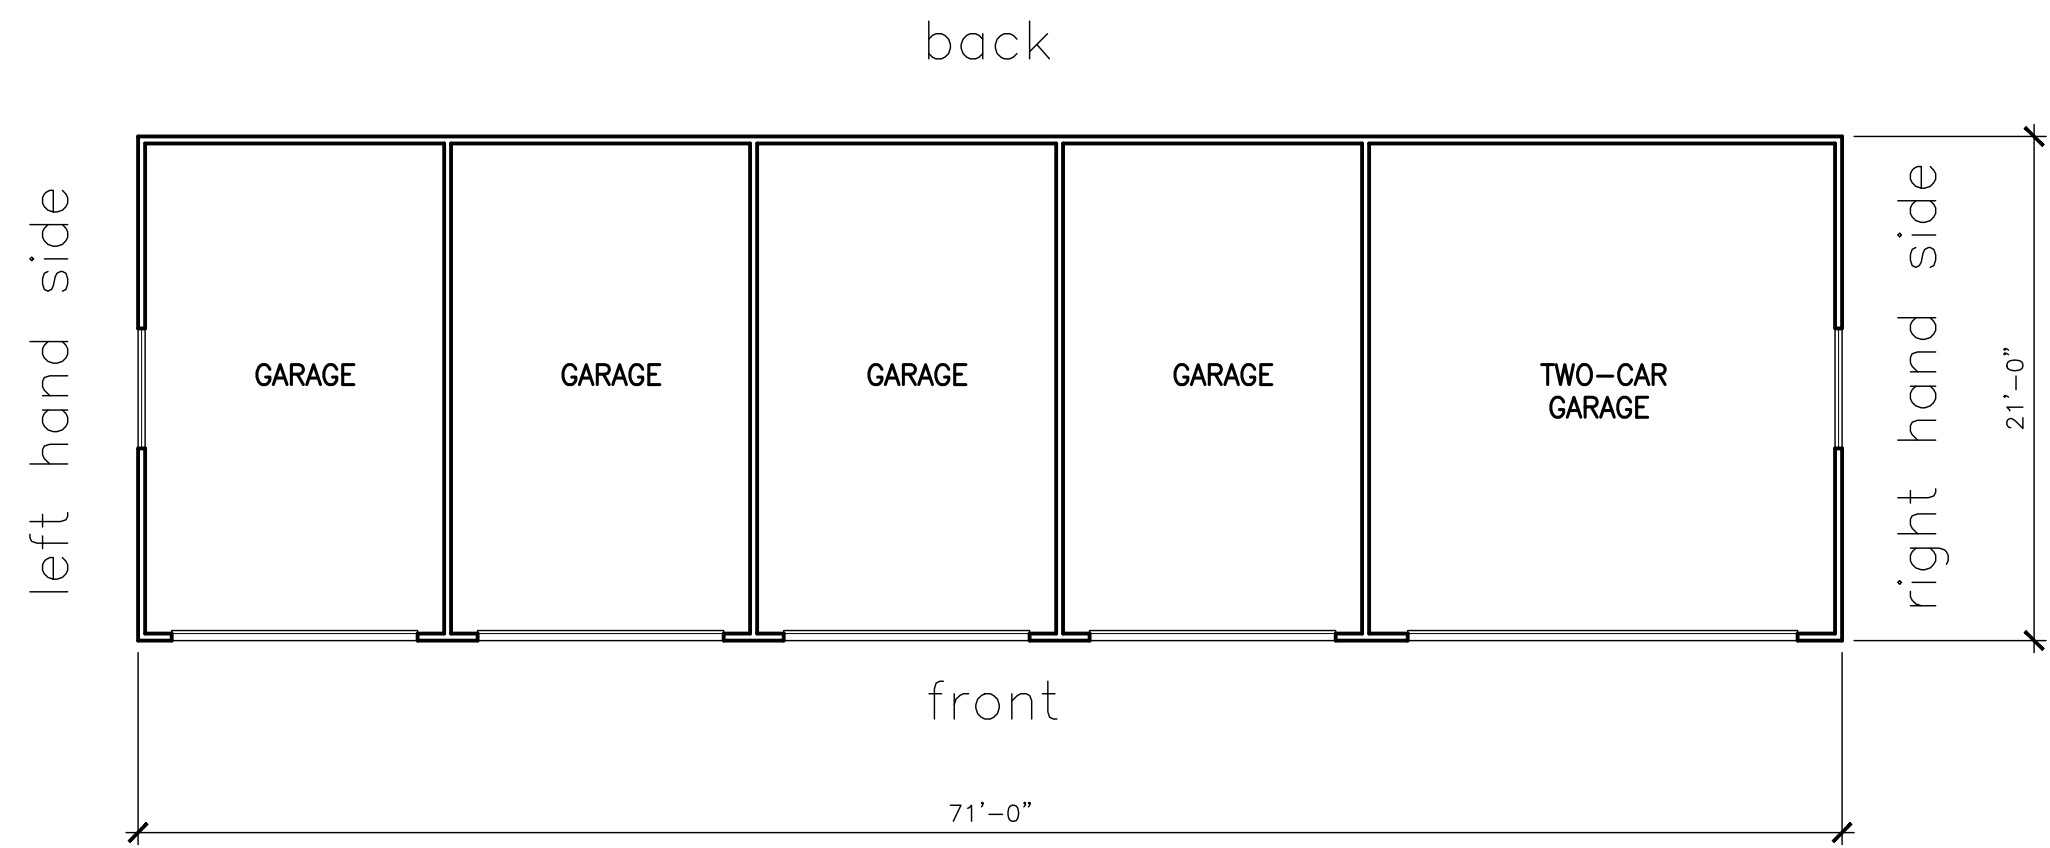


FLOOR PLAN - GARAGE 11
SCALE: 1/8" = 1'-0"

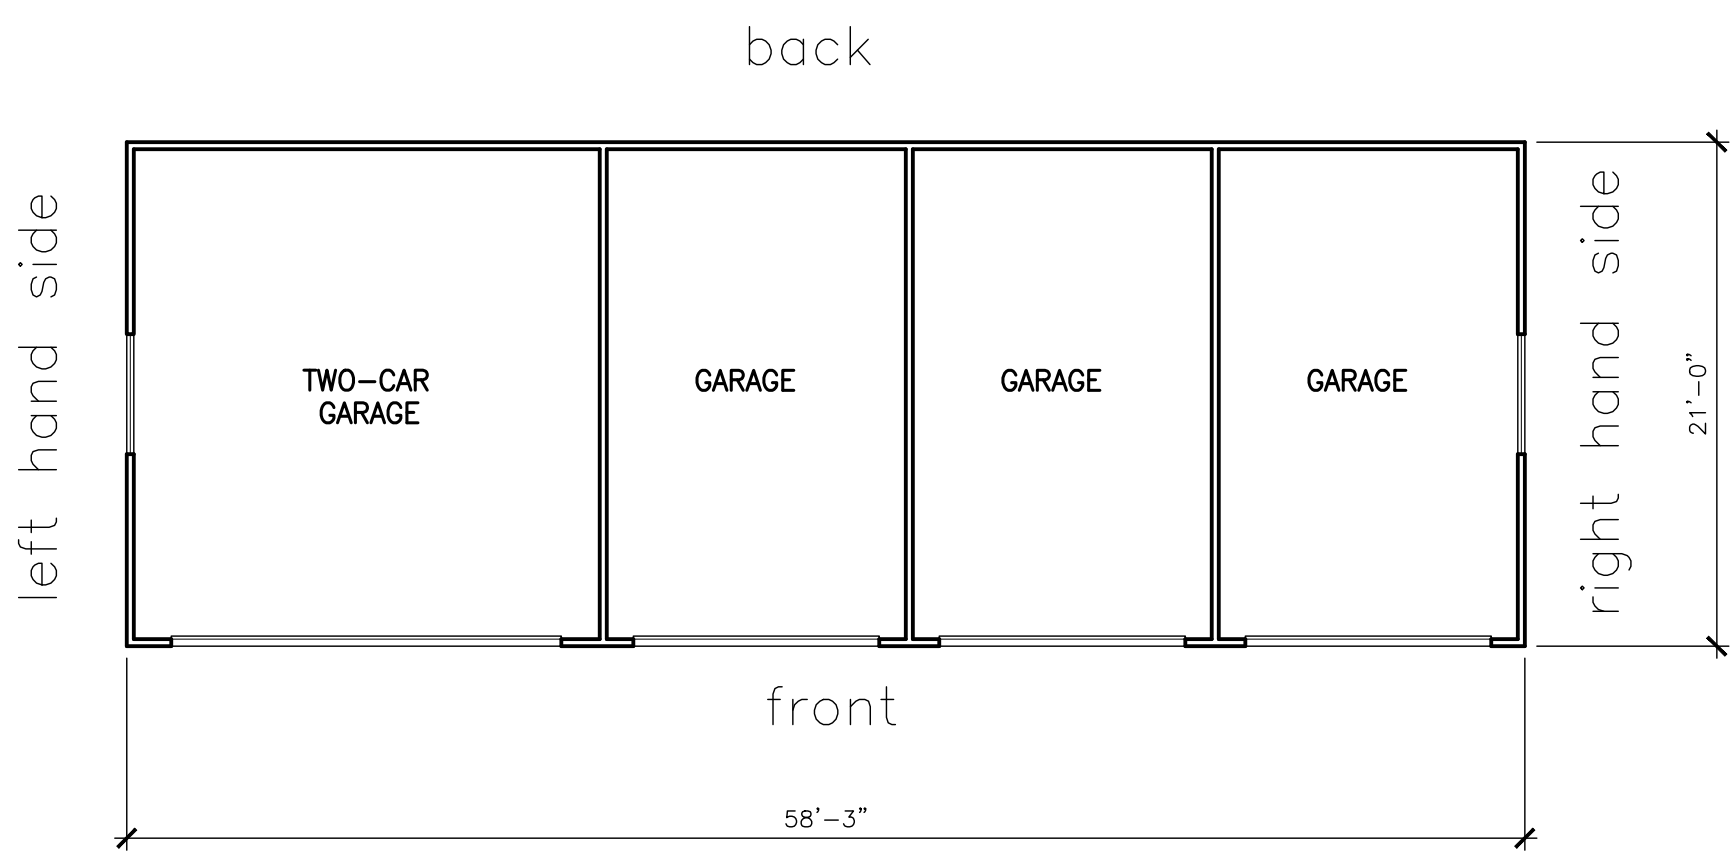


FLOOR PLAN - GARAGE 12
SCALE: 1/8" = 1'-0"

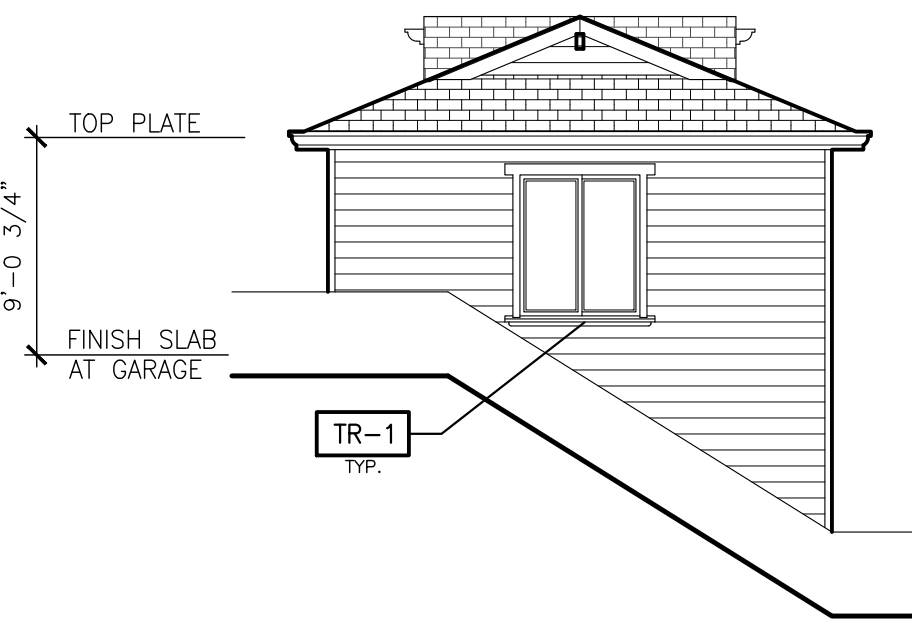


G13 RIGHT SIDE ELEVATION
SCALE: 1/8" = 1'-0"

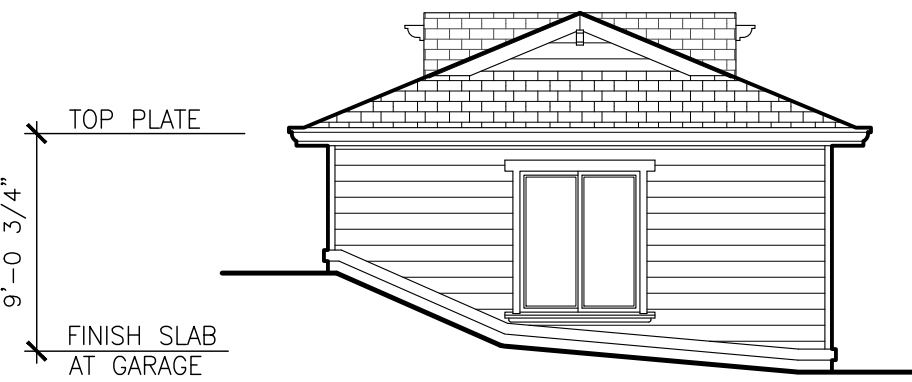


G13 LEFT SIDE ELEVATION
SCALE: 1/8" = 1'-0"

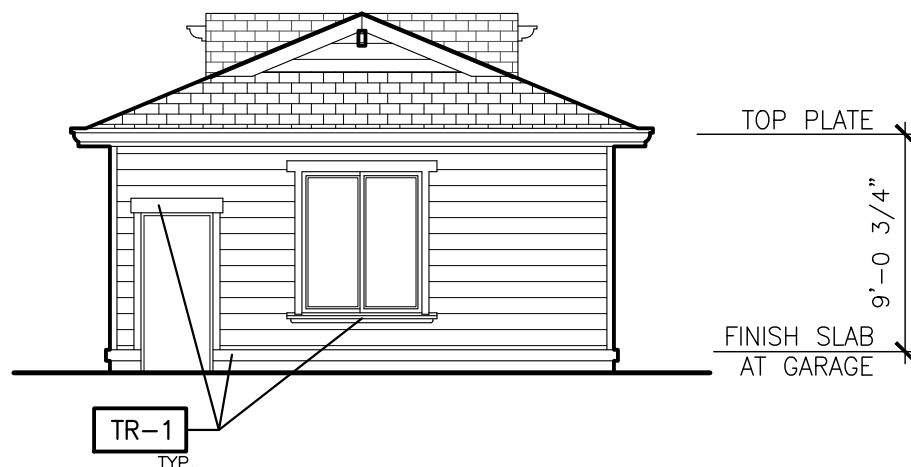


G14 RIGHT SIDE ELEVATION
SCALE: 1/8" = 1'-0"

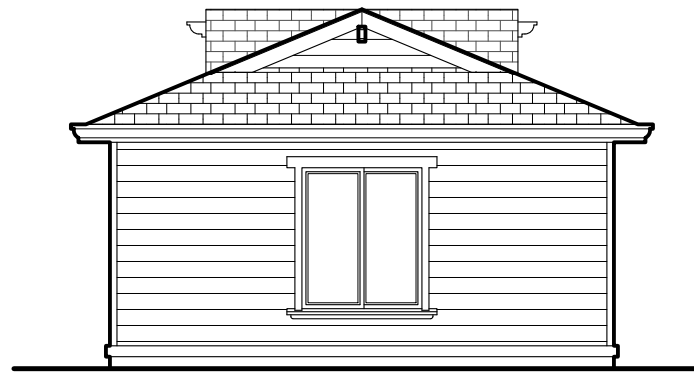


G14 LEFT SIDE ELEVATION
SCALE: 1/8" = 1'-0"

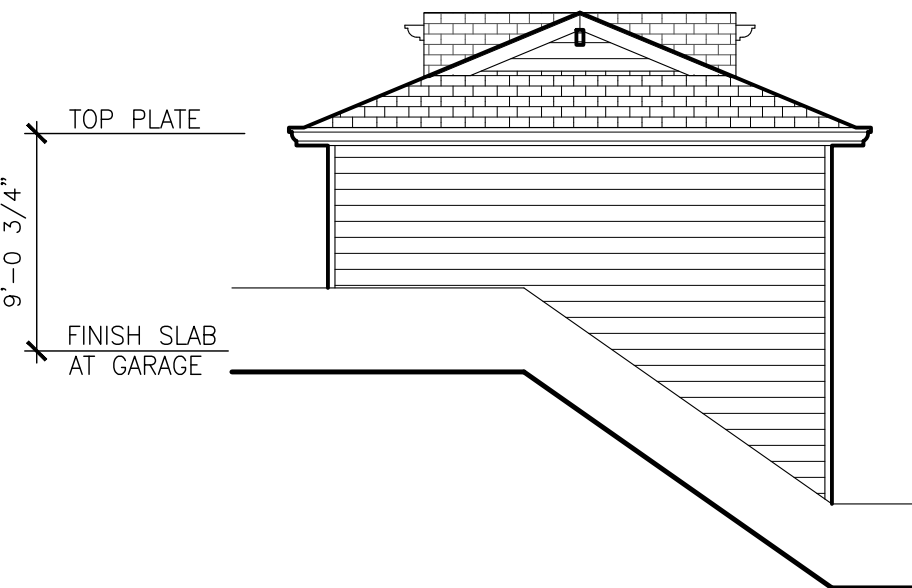


G15 RIGHT SIDE ELEVATION
SCALE: 1/8" = 1'-0"

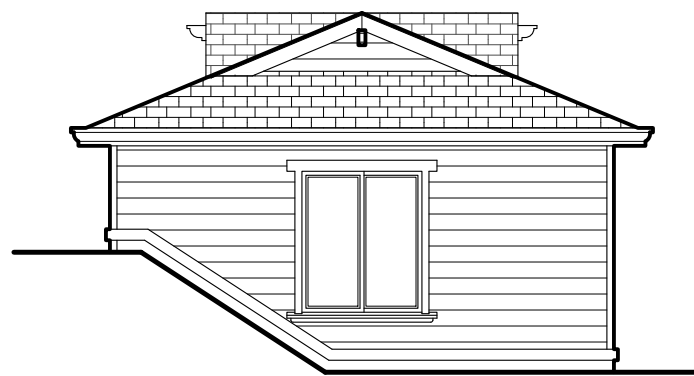


G15 LEFT SIDE ELEVATION
SCALE: 1/8" = 1'-0"

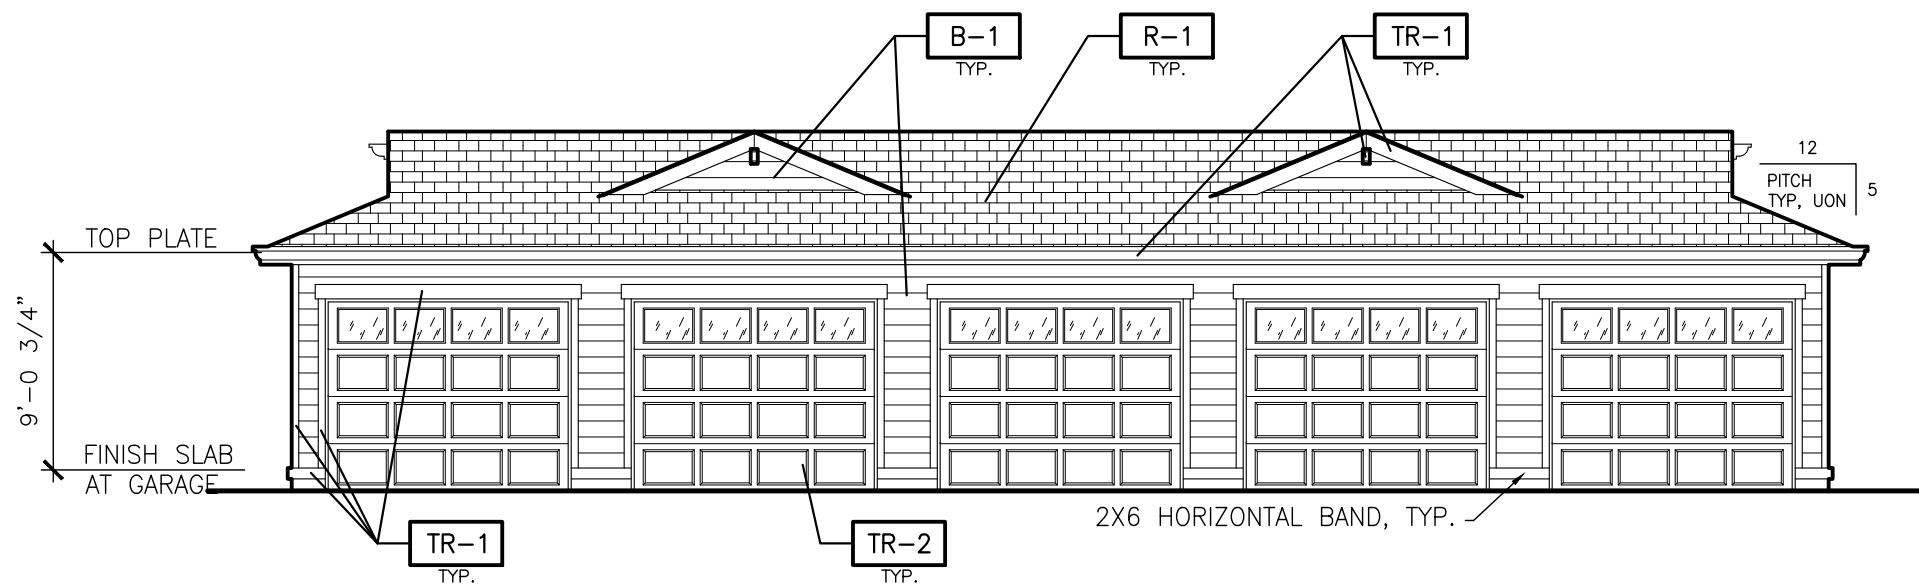


G13 FRONT ELEVATION
SCALE: 1/8" = 1'-0"

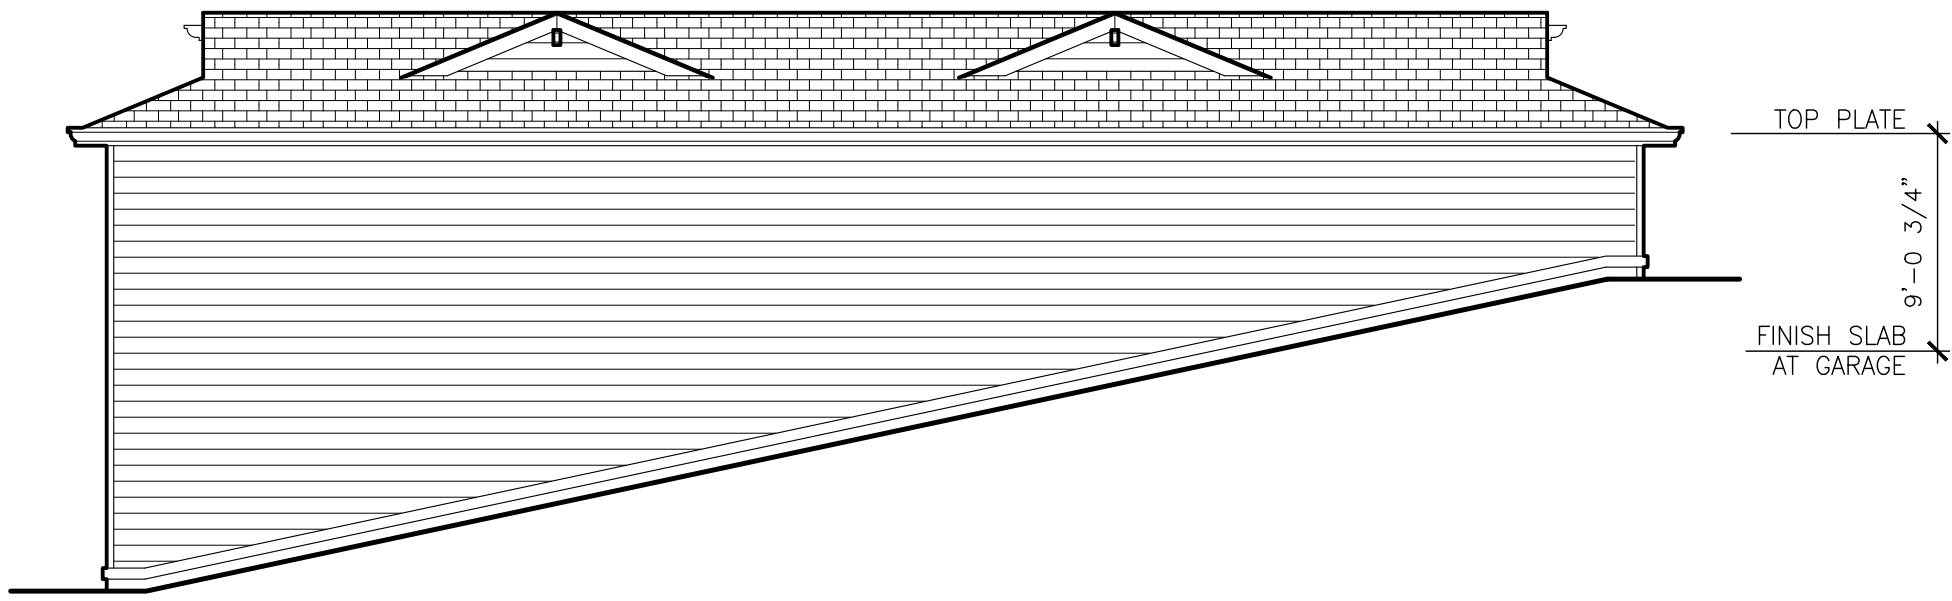

G13 BACK ELEVATION
SCALE: 1/8" = 1'-0"

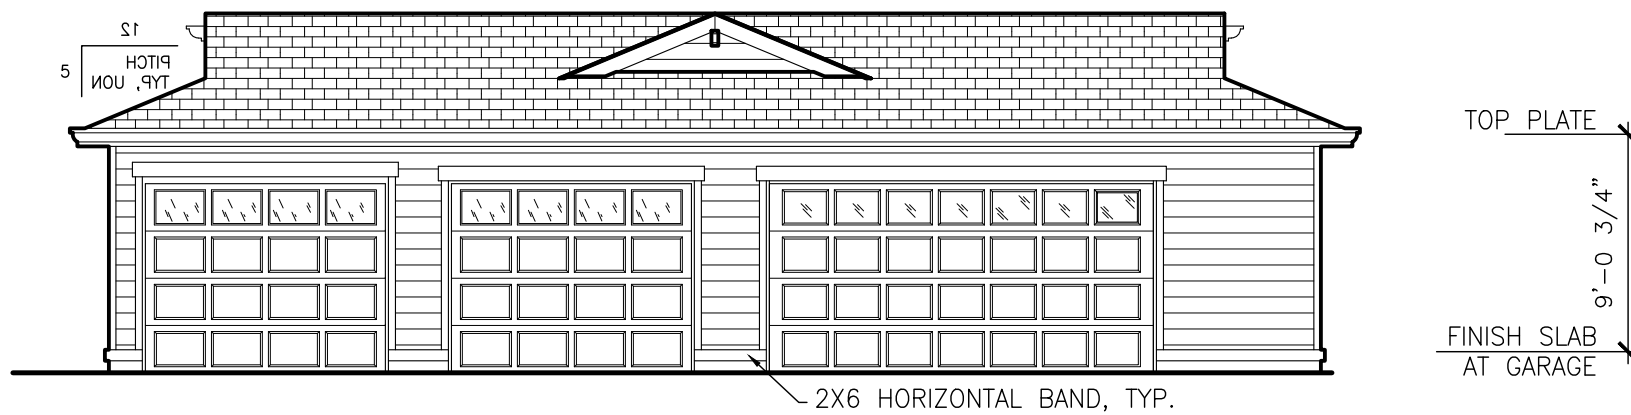


G14 FRONT ELEVATION
SCALE: 1/8" = 1'-0"

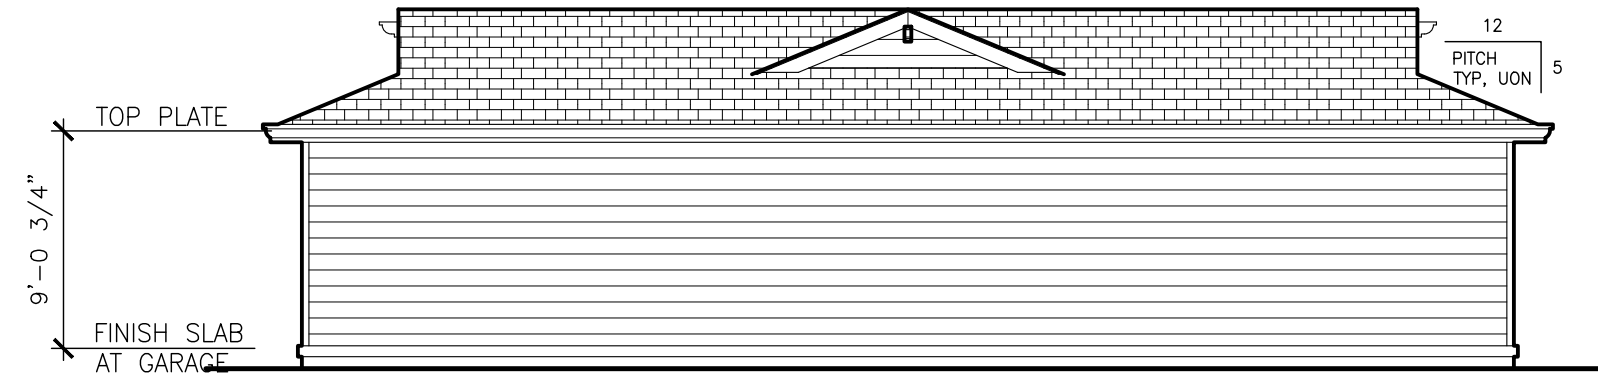


G14 BACK ELEVATION
SCALE: 1/8" = 1'-0"



G15 FRONT ELEVATION
SCALE: 1/8" = 1'-0"

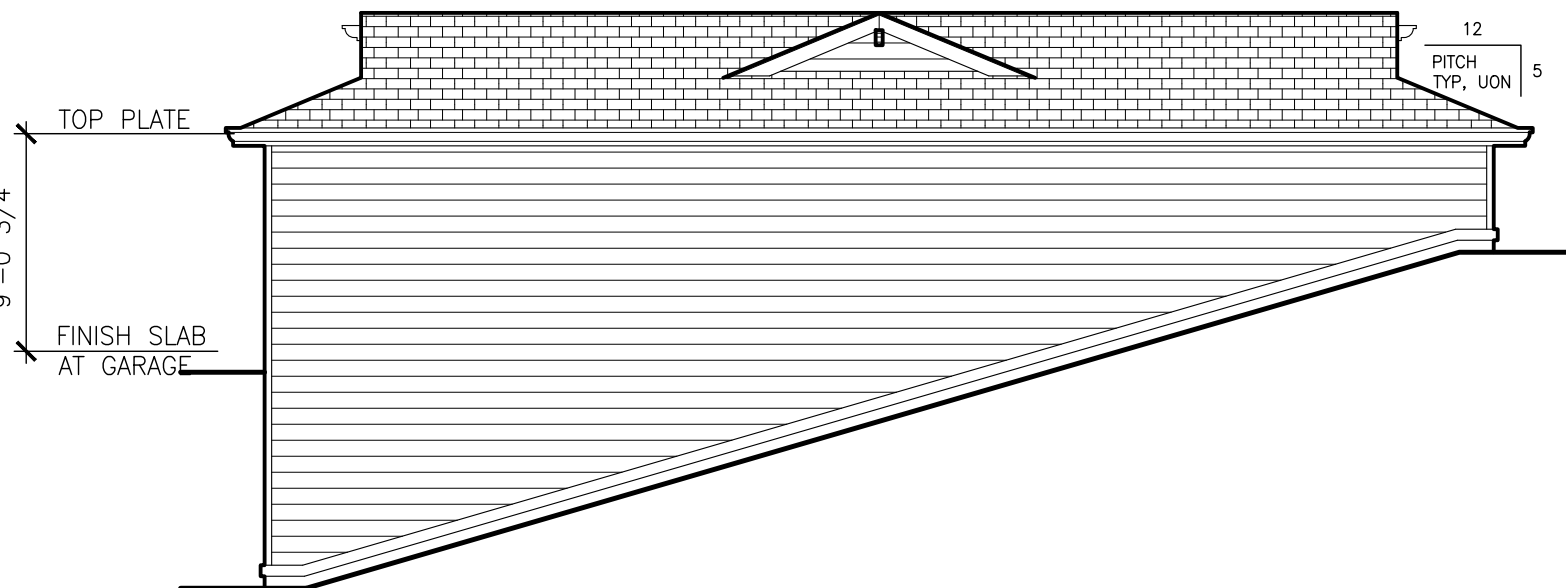


G15 BACK ELEVATION
SCALE: 1/8" = 1'-0"

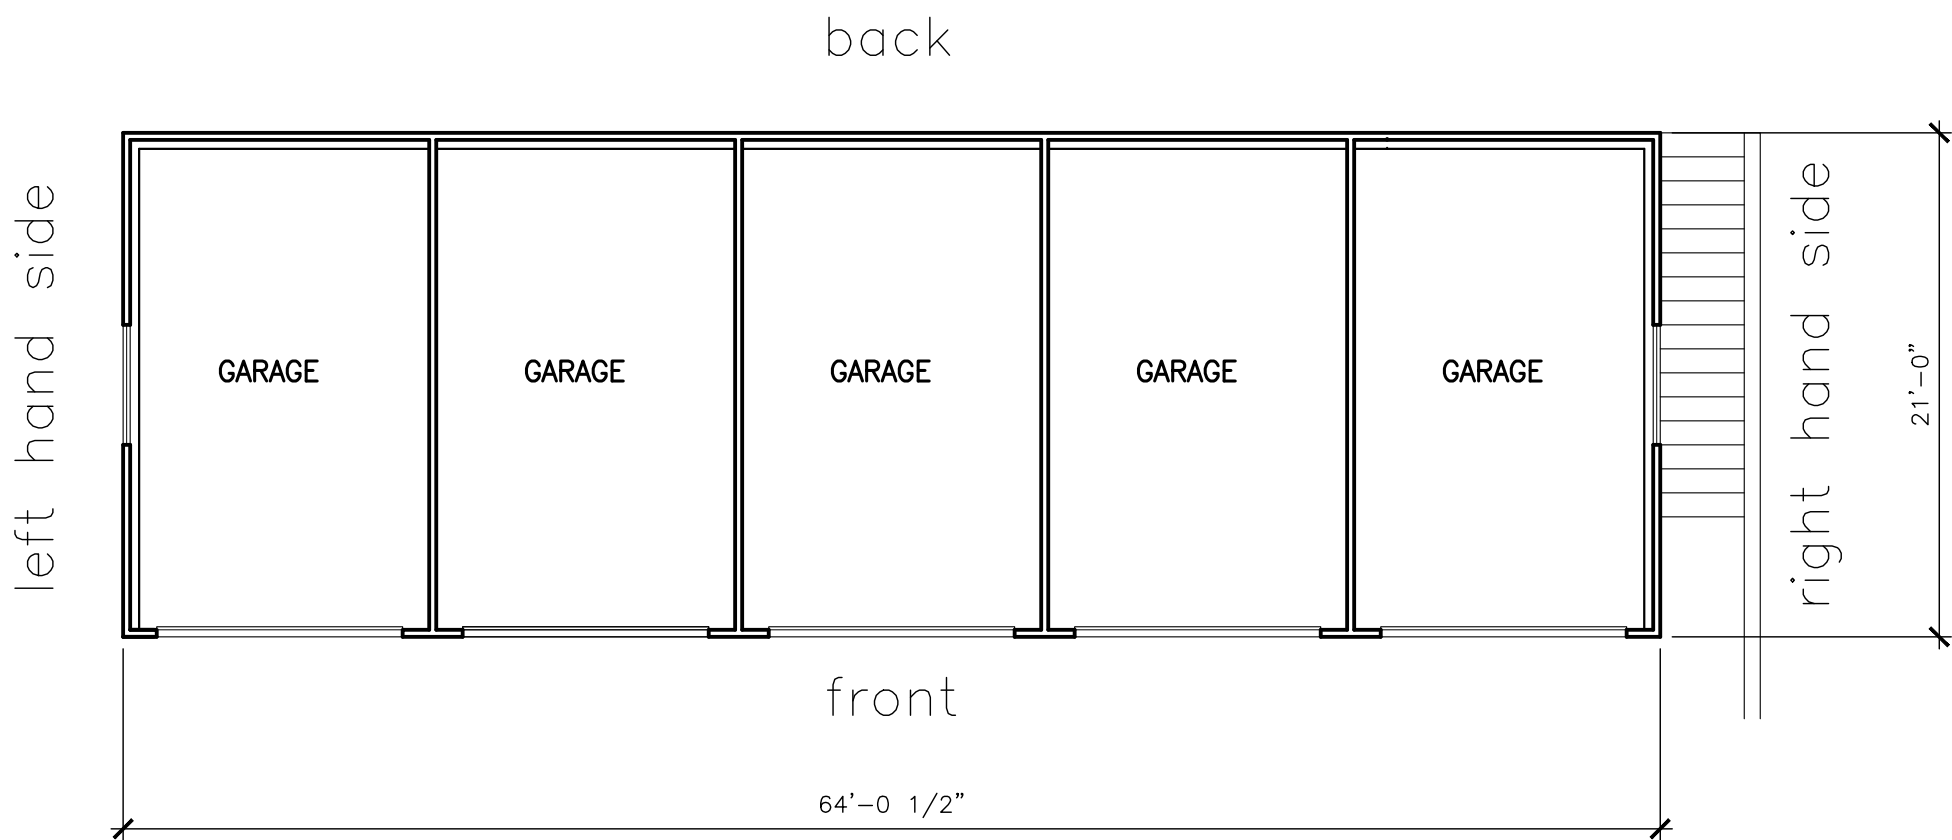


FLOOR PLAN - GARAGE 13
SCALE: 1/8" = 1'-0"

COLOR SCHEME "A"			
COLOR AND MATERIAL SCHEDULE			
FINISH TAG	SUBJECT	MFR. / MATERIAL	COLOR
R-1	ROOF	"FARCO" 40-YR COMP SHINGLES	WEATHERED WOOD
B-1	BODY	"HARDIPLANK" LAP SIDING	KELLY MOORE #KM5777 CANNERY PARK
TR-1	TRIM	TRIM, FASCIA, GUTTERS, RAFTER, TAILS, TRELLIS, BEAMS	KELLY MOORE #KMA72 BARNWOOD
TR-2	TRIM	DOORS, CORNERS, WINDOWS, BOTTOM	KELLY MOORE #KM5777 CANNERY PARK
W-1	WINDOWS	VINYL FRAMES	ALMOND

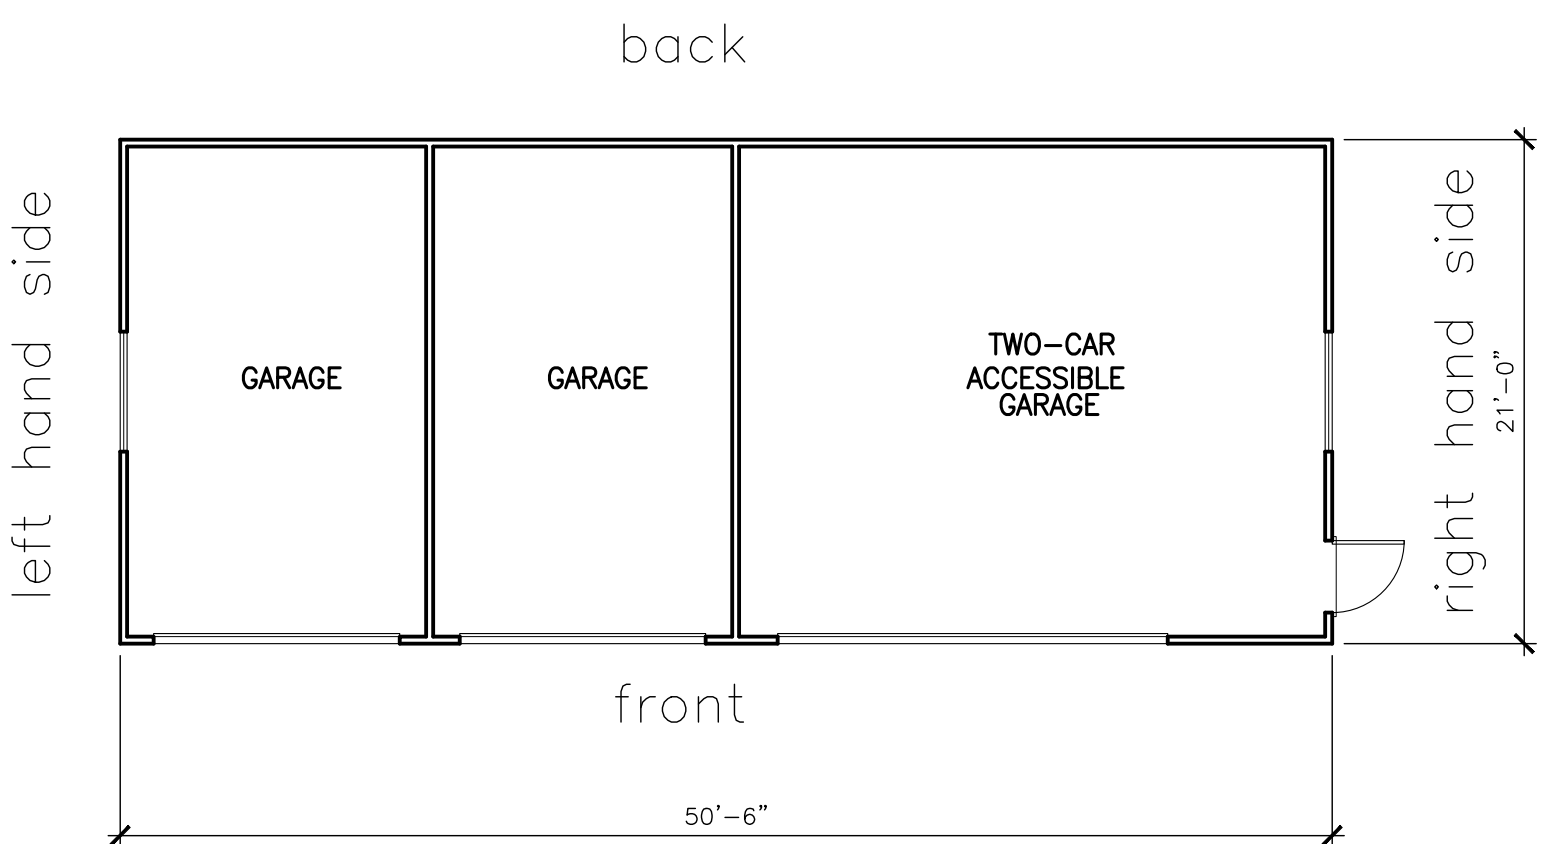

FLOOR PLAN - GARAGE 14
SCALE: 1/8" = 1'-0"

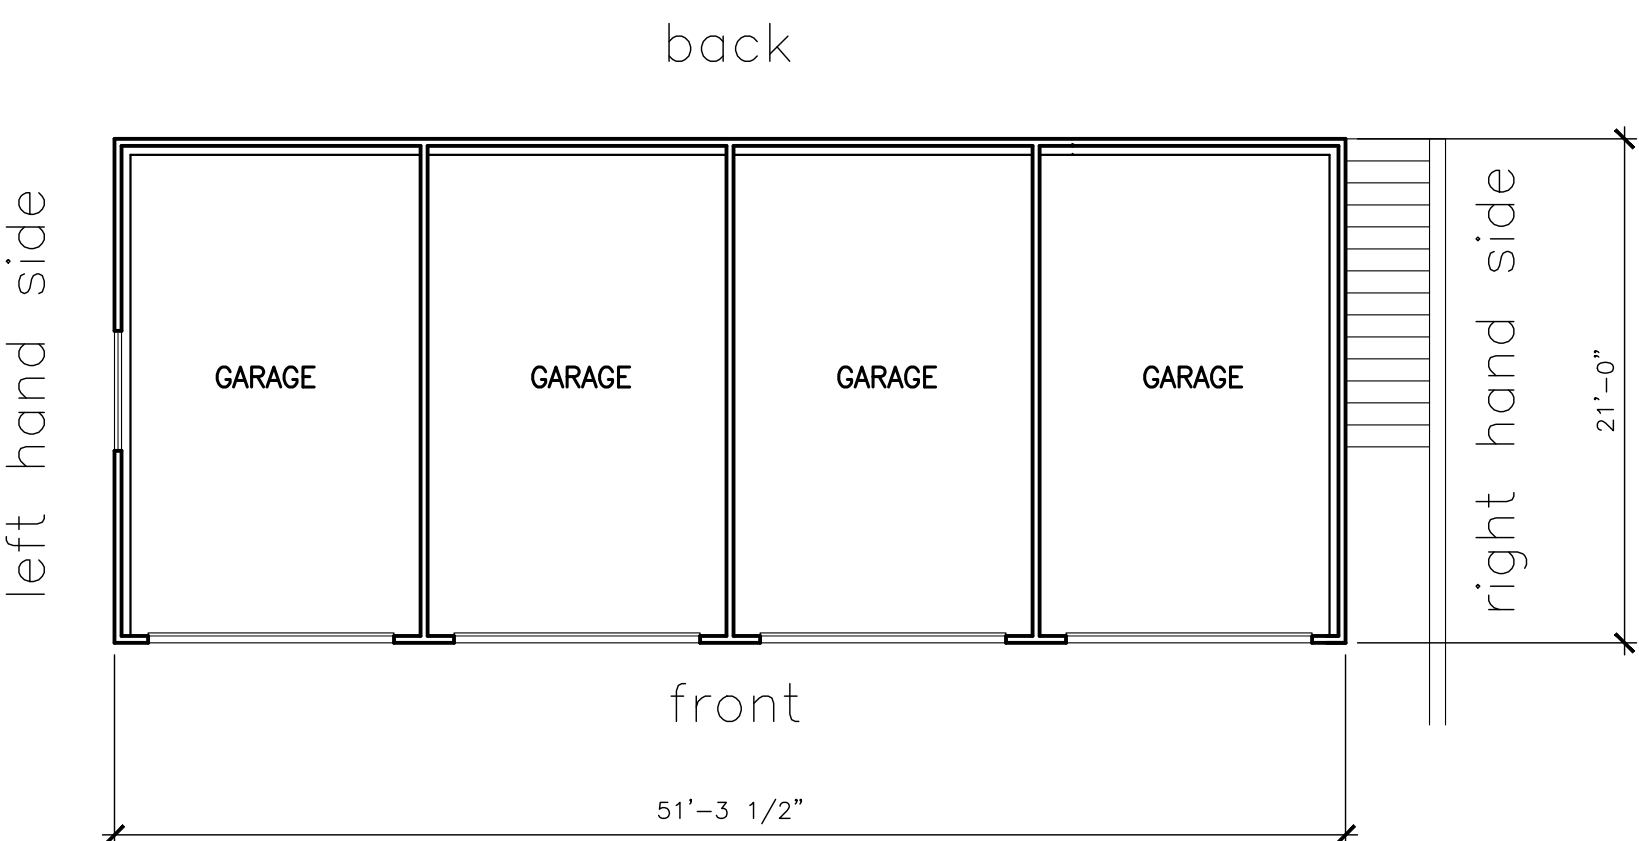

FLOOR PLAN - GARAGE 15
SCALE: 1/8" = 1'-0"


MEHRDAD HAJI-SHARIFI
9240 OLD REDWOOD HWY
SUITE 200
WINDSOR, CA 95092
PH: 707-535-3200

OAKMONT
Senior Living, LLC


GARAGES
G13 - G15
EMERALD ISLE
GULLANE DRIVE, SANTA ROSA, CALIFORNIA

JOB NO:
SCALE:
AS SHOWN
DRAWN BY:
DATE:
COPYRIGHT
REVISIONS:
SHEET NO:


AG5

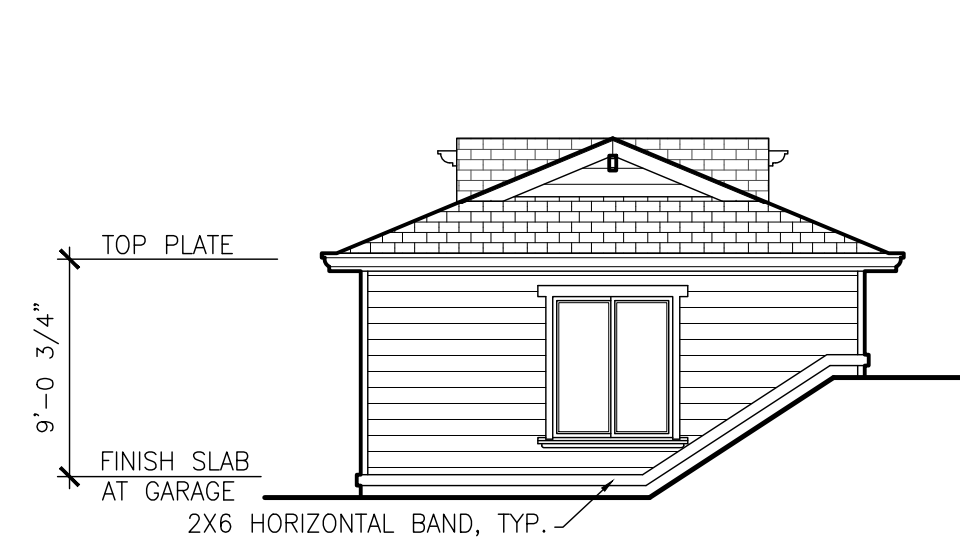


G16 RIGHT SIDE ELEVATION
SCALE: 1/8" = 1'-0"

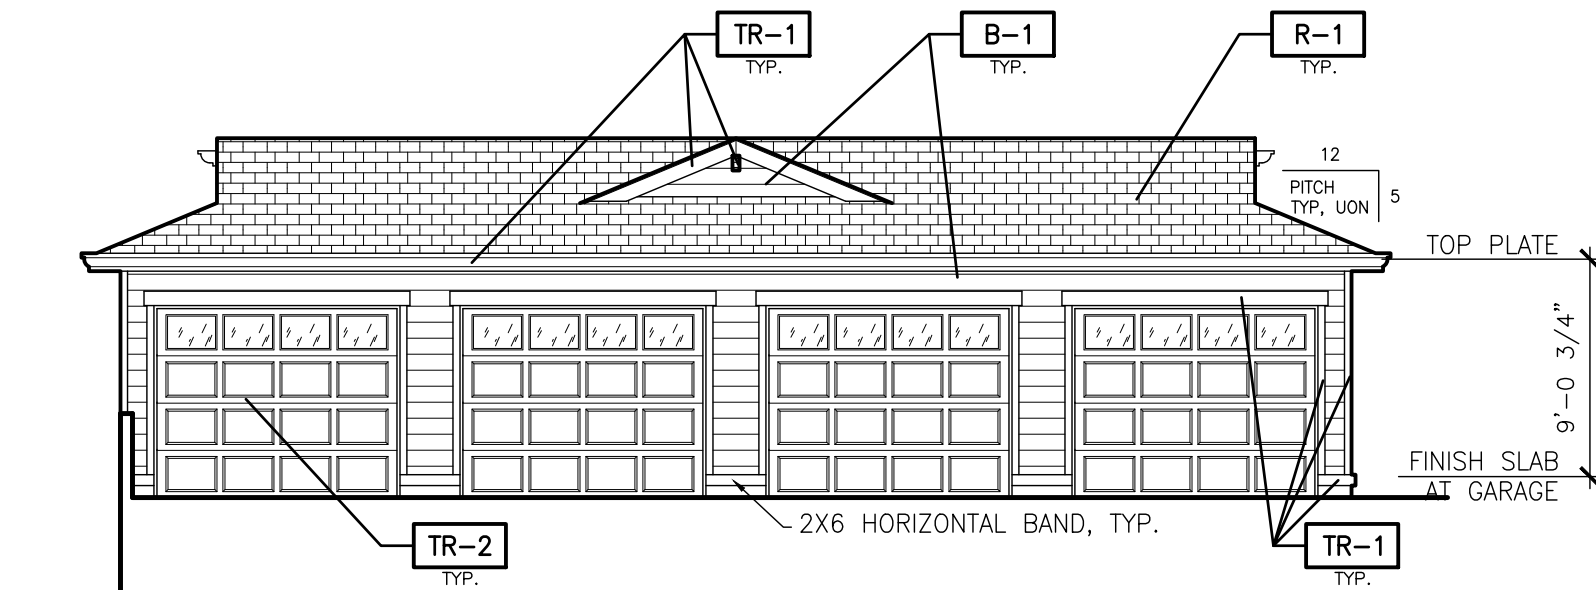


G16 FRONT ELEVATION
SCALE: 1/8" = 1'-0"

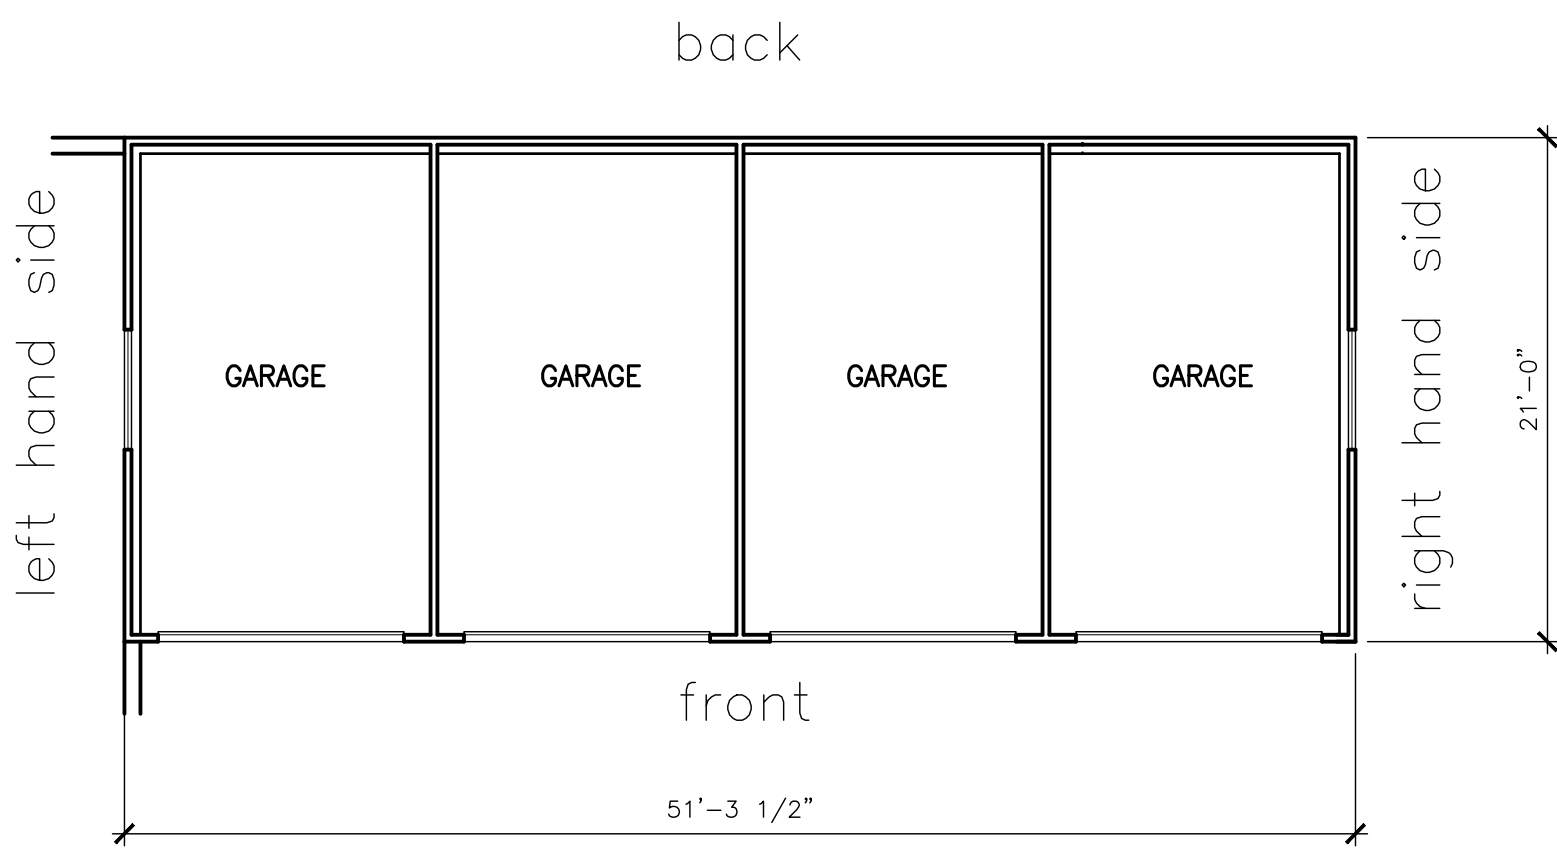

FLOOR PLAN — GARAGE 16
SCALE: 1/8" = 1'-0"

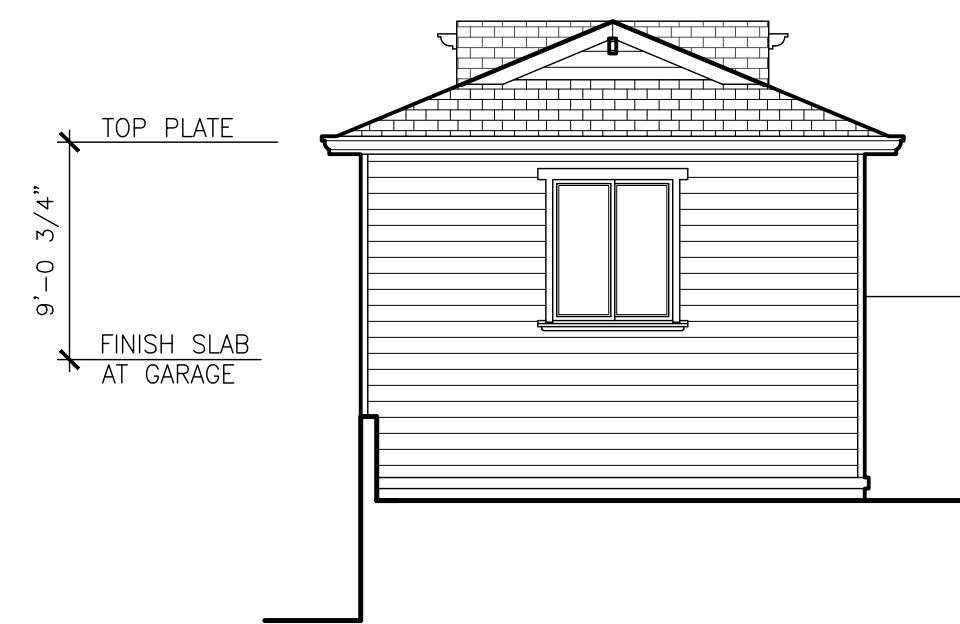


G16 LEFT SIDE ELEVATION
SCALE: 1/8" = 1'-0"

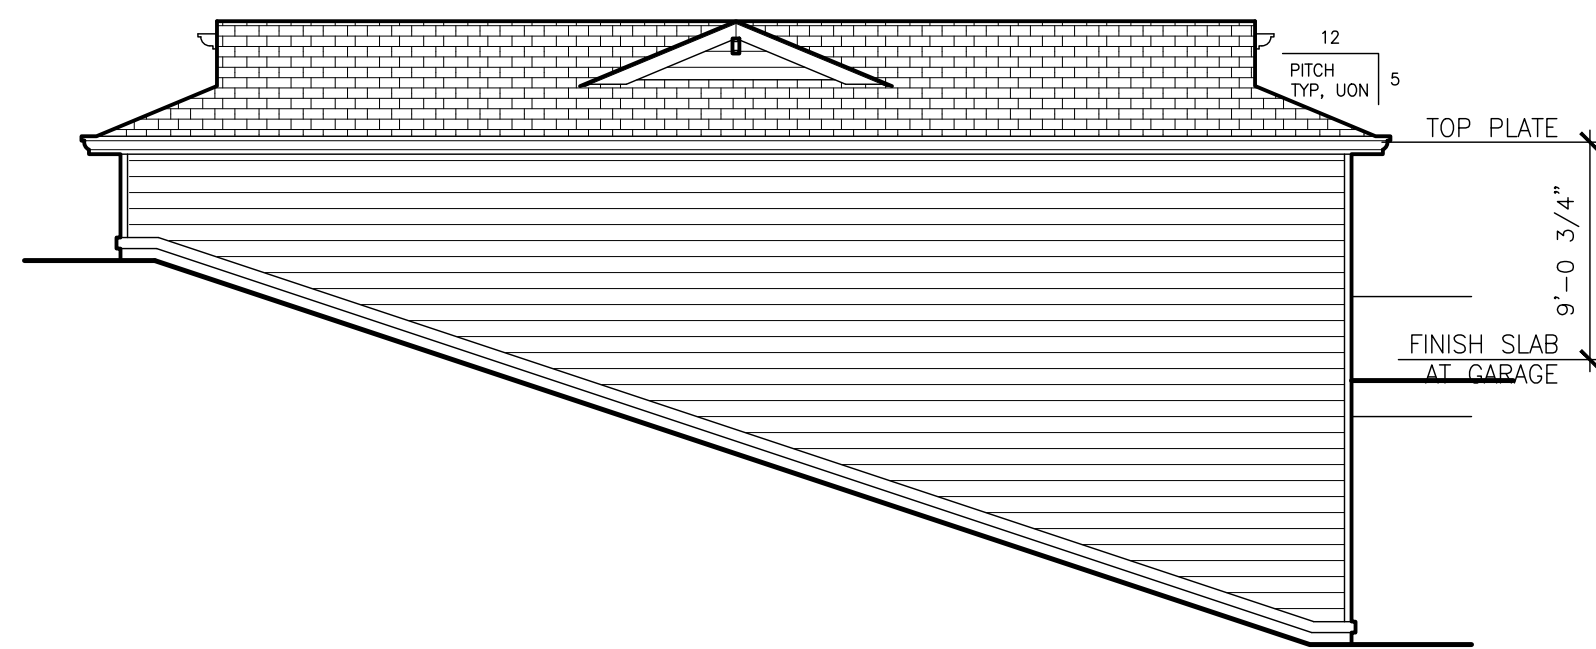


G16 BACK ELEVATION
SCALE: 1/8" = 1'-0"


COLOR SCHEME "A"			
COLOR AND MATERIAL SCHEDULE			
FINISH TAG	SUBJECT	MFR. / MATERIAL	COLOR
R-1	ROOF	"PARCO" 40-YR COMP SHINGLES	WEATHERED WOOD
B-1	BODY	"HARDPLANK" LAP SIDING	KELLY MOORE #KMS777 CANNERY PARK
TR-1	TRIM	TRIM, FASCIA, GUTTERS, RAFTER, TAILS, TRELLIS, BEAMS	KELLY MOORE #KMS72 SHIRWOOD
TR-2	TRIM	DOORS, CORNERS, WINDOWS, BOTTOM	KELLY MOORE #KMS777 CANNERY PARK
W-1	WINDOWS	VINYL FRAMES	ALMOND

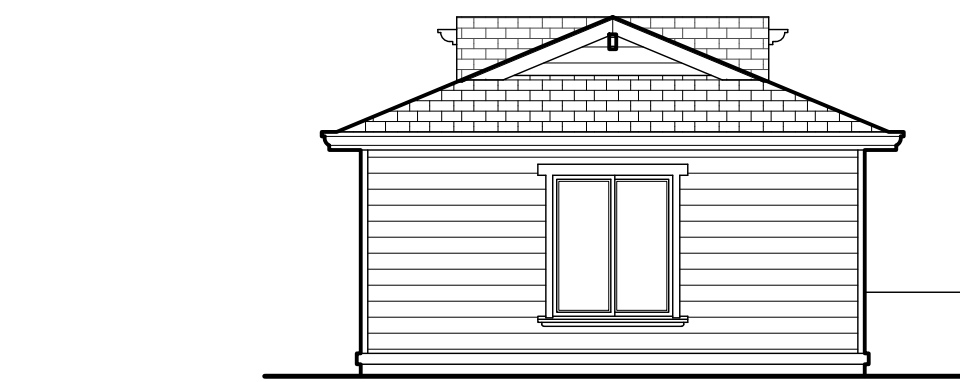


G17 RIGHT SIDE ELEVATION
SCALE: 1/8" = 1'-0"

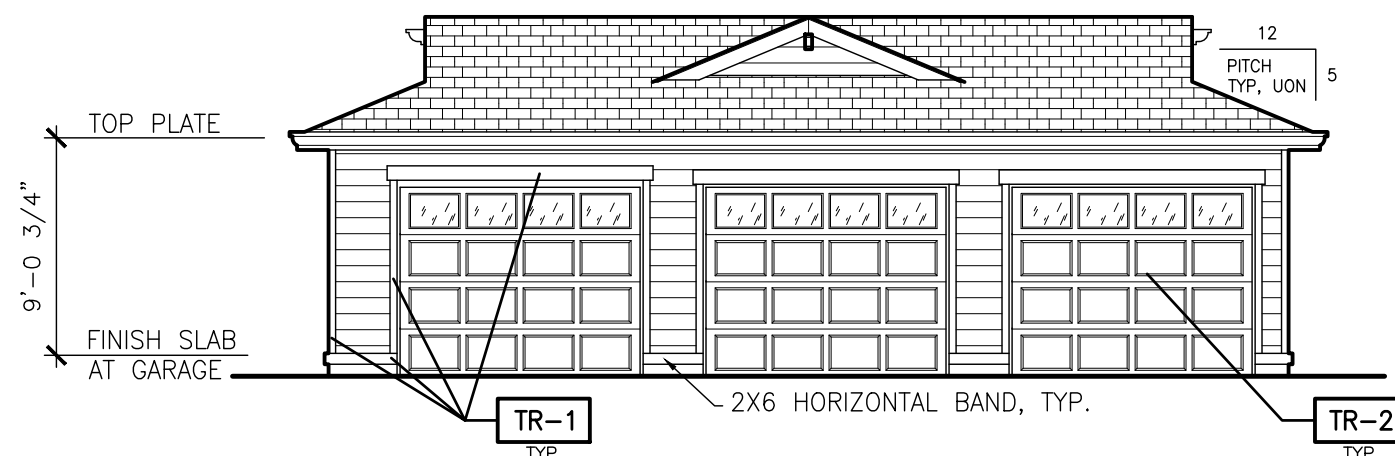


G17 FRONT ELEVATION
SCALE: 1/8" = 1'-0"

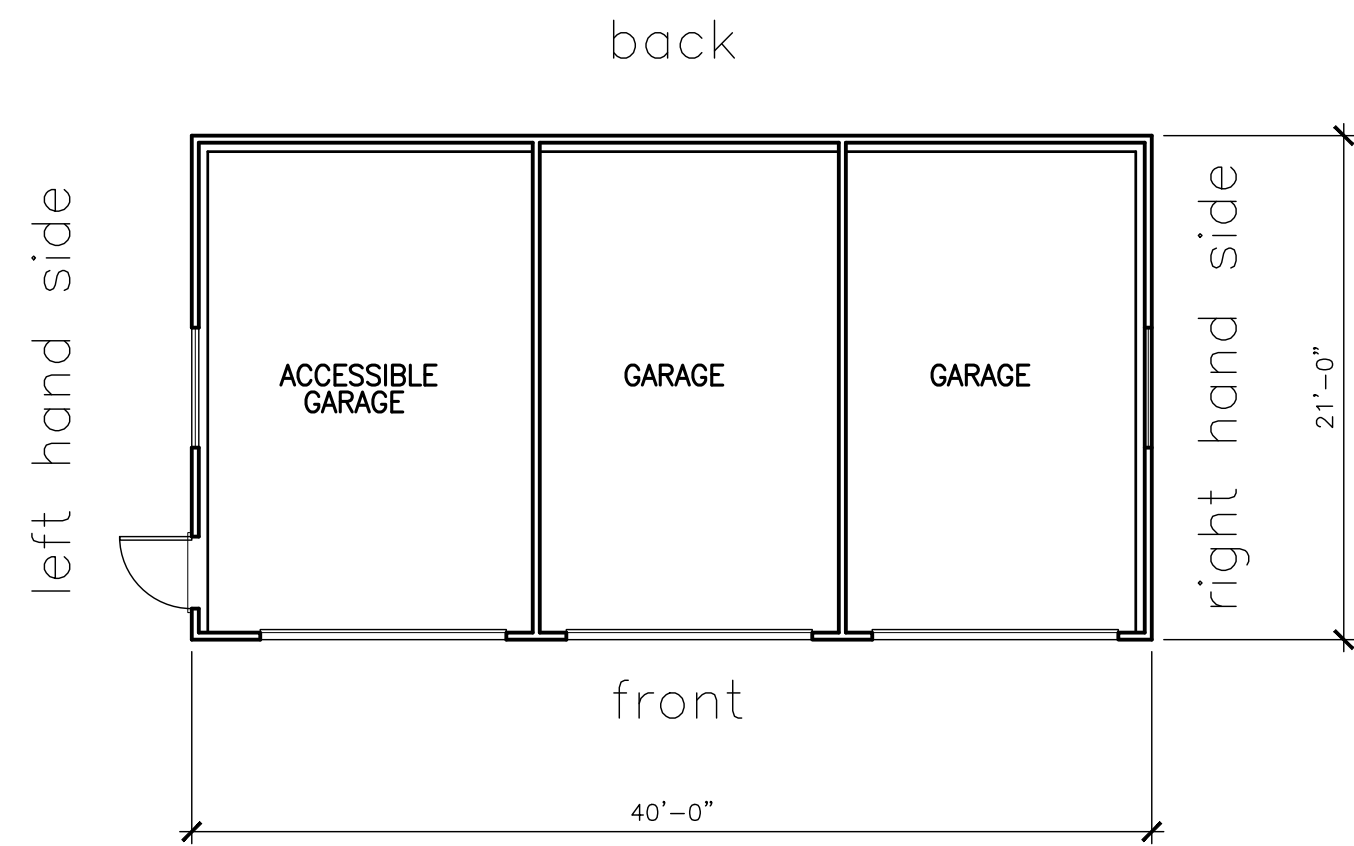

FLOOR PLAN — GARAGE 17
SCALE: 1/8" = 1'-0"

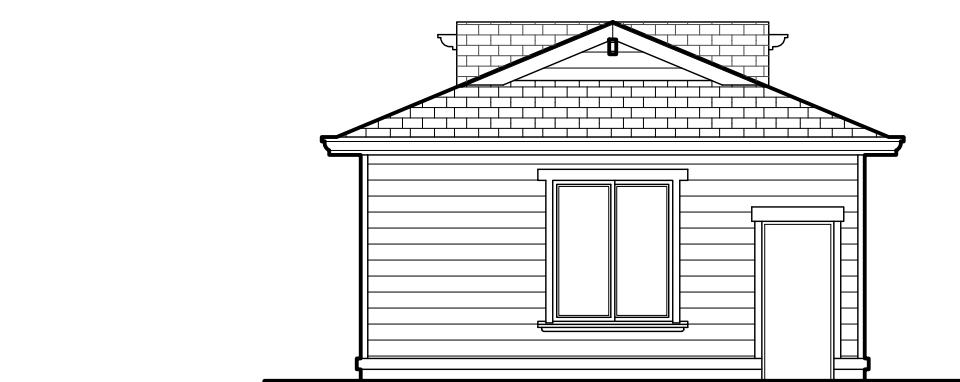


G17 LEFT SIDE ELEVATION
SCALE: 1/8" = 1'-0"

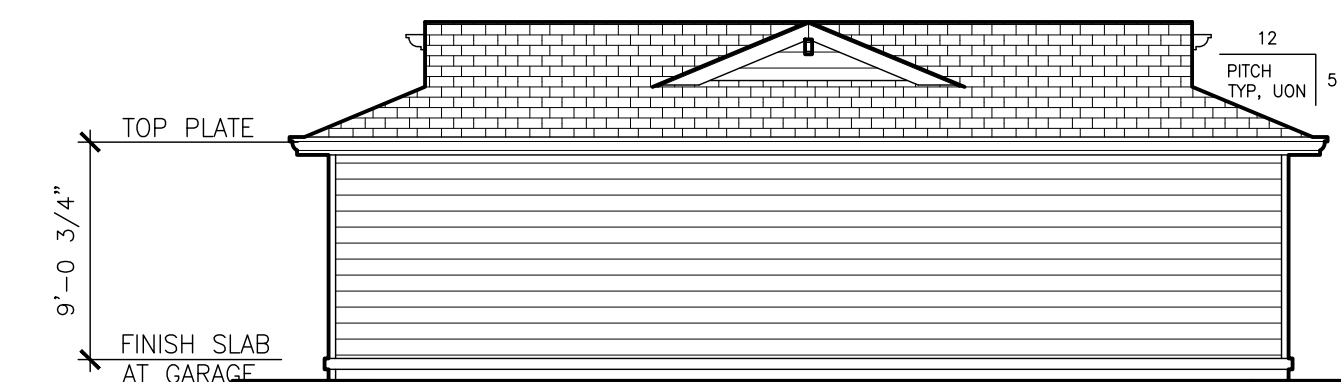

G17 BACK ELEVATION
SCALE: 1/8" = 1'-0"





FLOOR PLAN — GARAGE 18
SCALE: 1/8" = 1'-0"

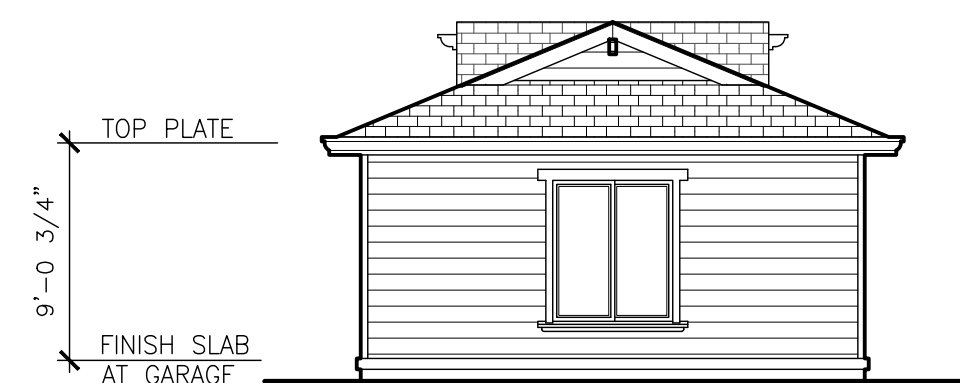


G18 RIGHT SIDE ELEVATION
SCALE: 1/8" = 1'-0"



G18 FRONT ELEVATION
SCALE: 1/8" = 1'-0"

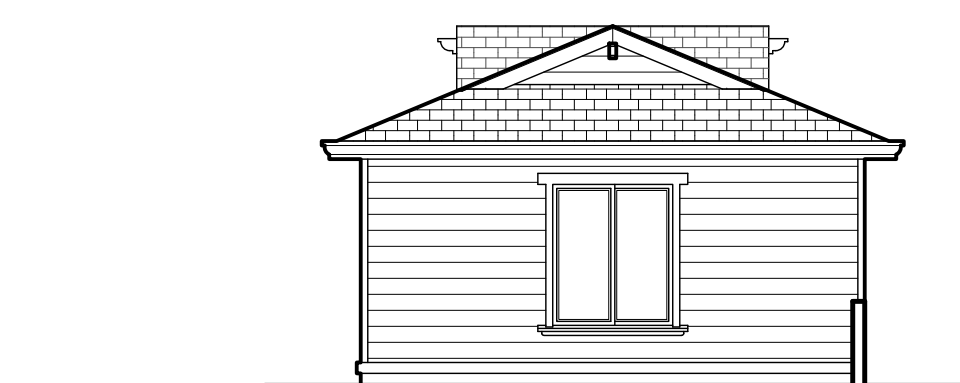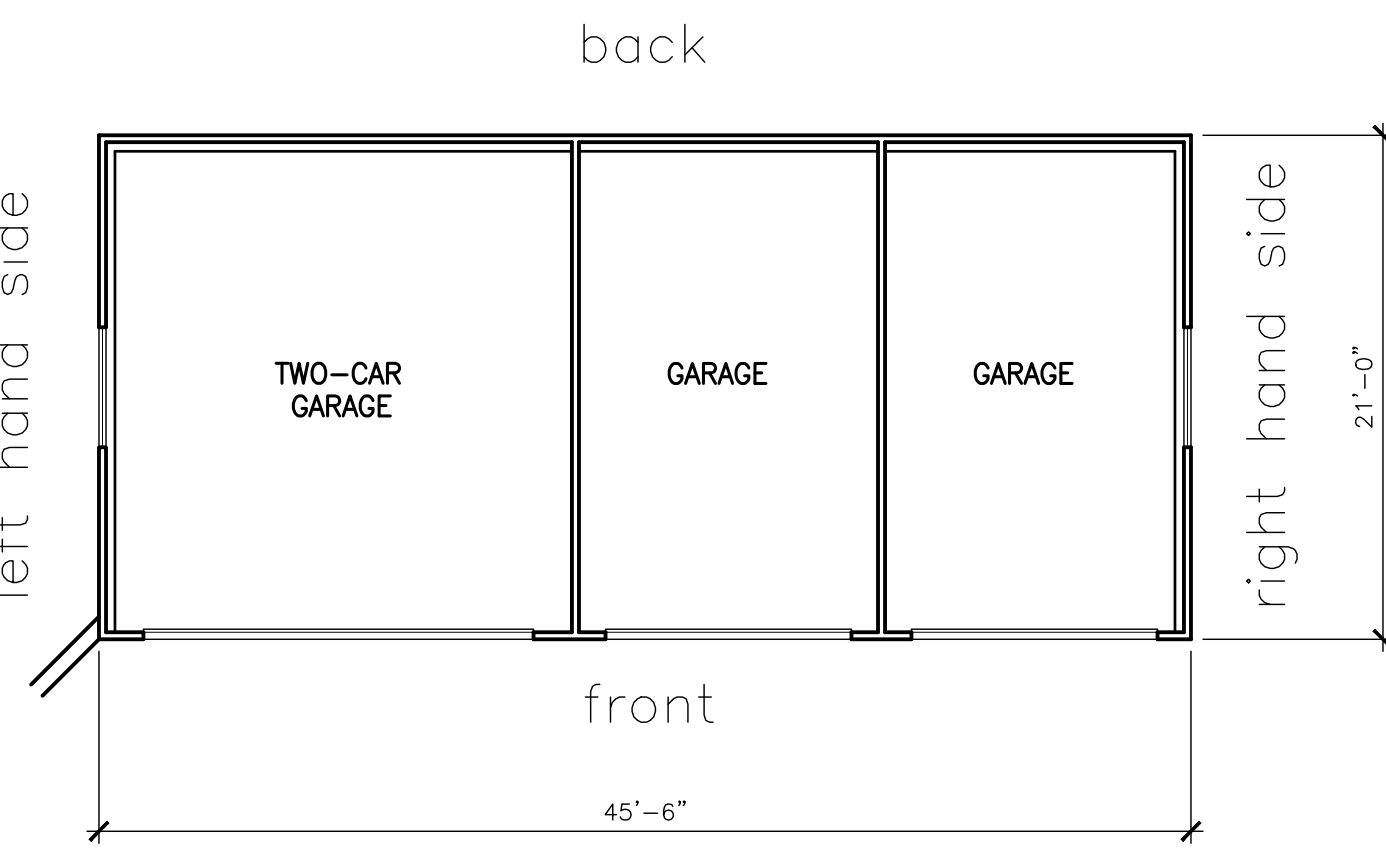

G18 LEFT SIDE ELEVATION
SCALE: 1/8" = 1'-0"

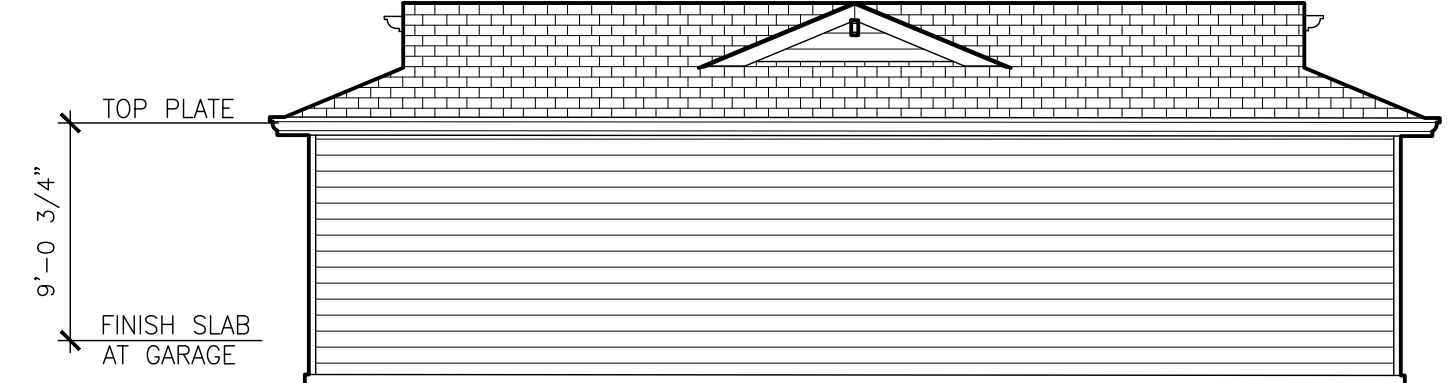

G18 BACK ELEVATION
SCALE: 1/8" = 1'-0"


MEHRDAD HAJI-SHARIFI
9240 OLD REDWOOD HWY
SUITE 200
WINDSOR, CA 95092
PH: 707-535-3200

OAKMONT
Senior Living, LLC


GARAGES
G16 — G18
EMERALD ISLE
GULLANE DRIVE, SANTA ROSA, CALIFORNIA

JOB NO:
SCALE:
AS SHOWN
DRAWN BY:
DATE:
COPYRIGHT
REVISIONS:


SHEET NO:
AG6

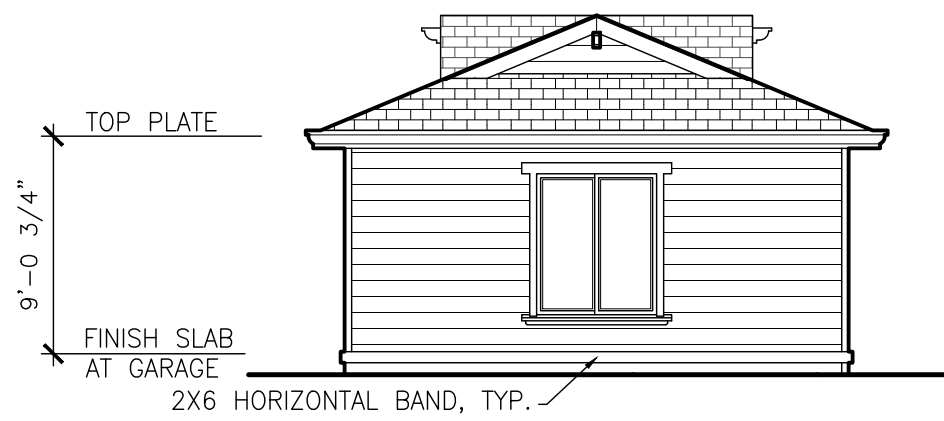


G19 RIGHT SIDE ELEVATION
SCALE: 1/8" = 1'-0"

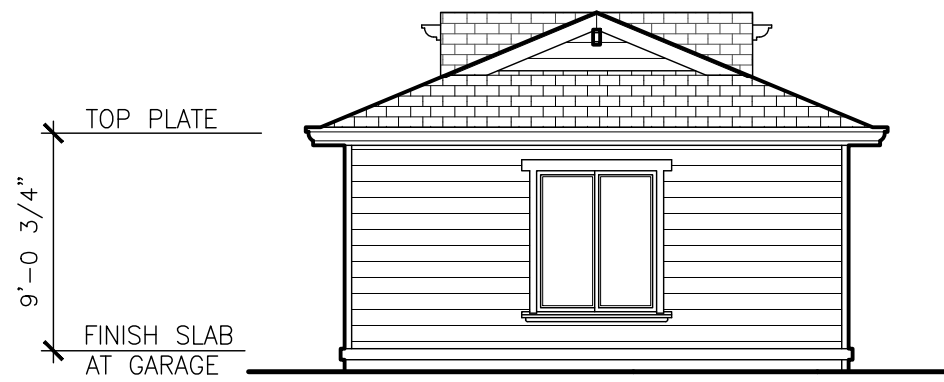


G19 LEFT SIDE ELEVATION
SCALE: 1/8" = 1'-0"

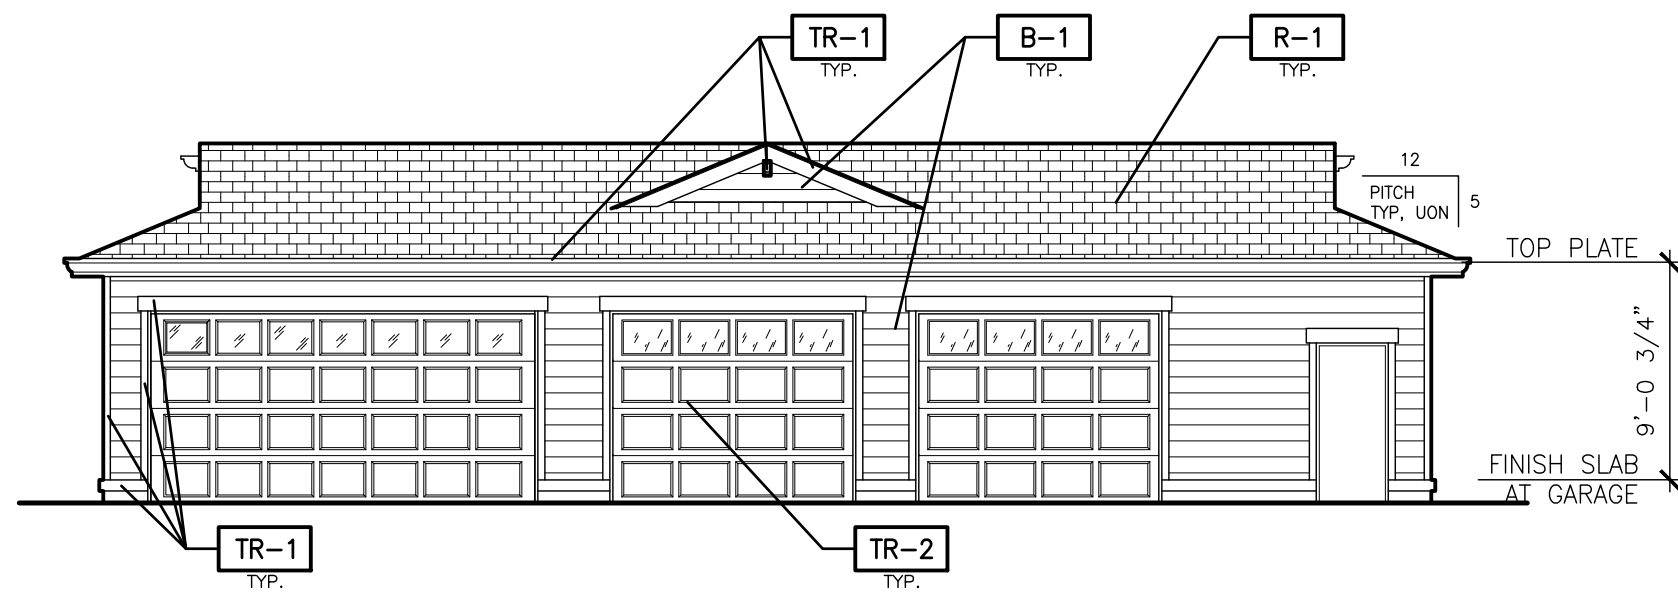

G19 FRONT ELEVATION
SCALE: 1/8" = 1'-0"

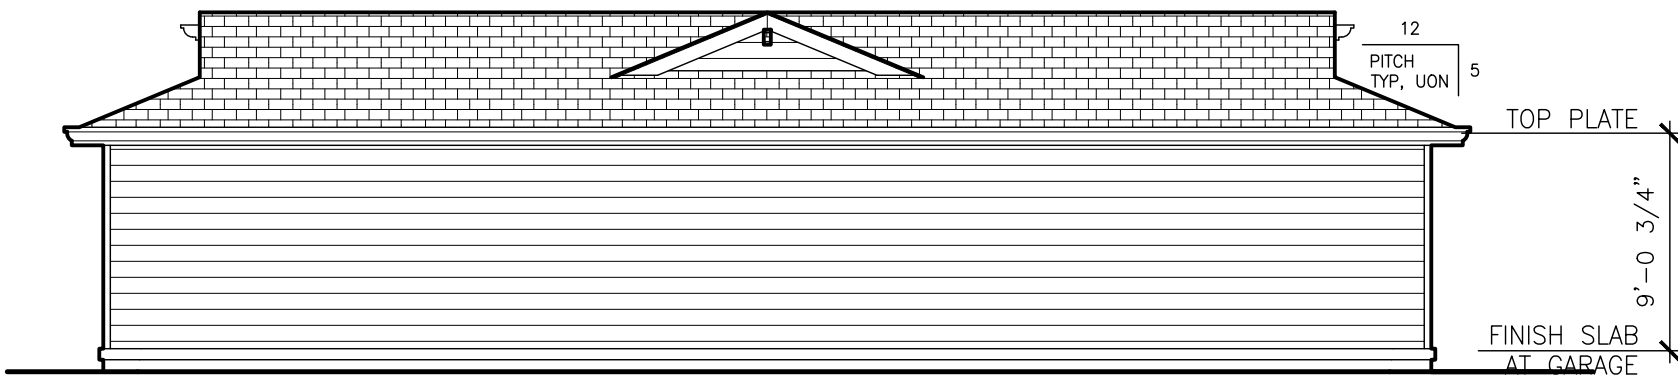

G19 BACK ELEVATION
SCALE: 1/8" = 1'-0"

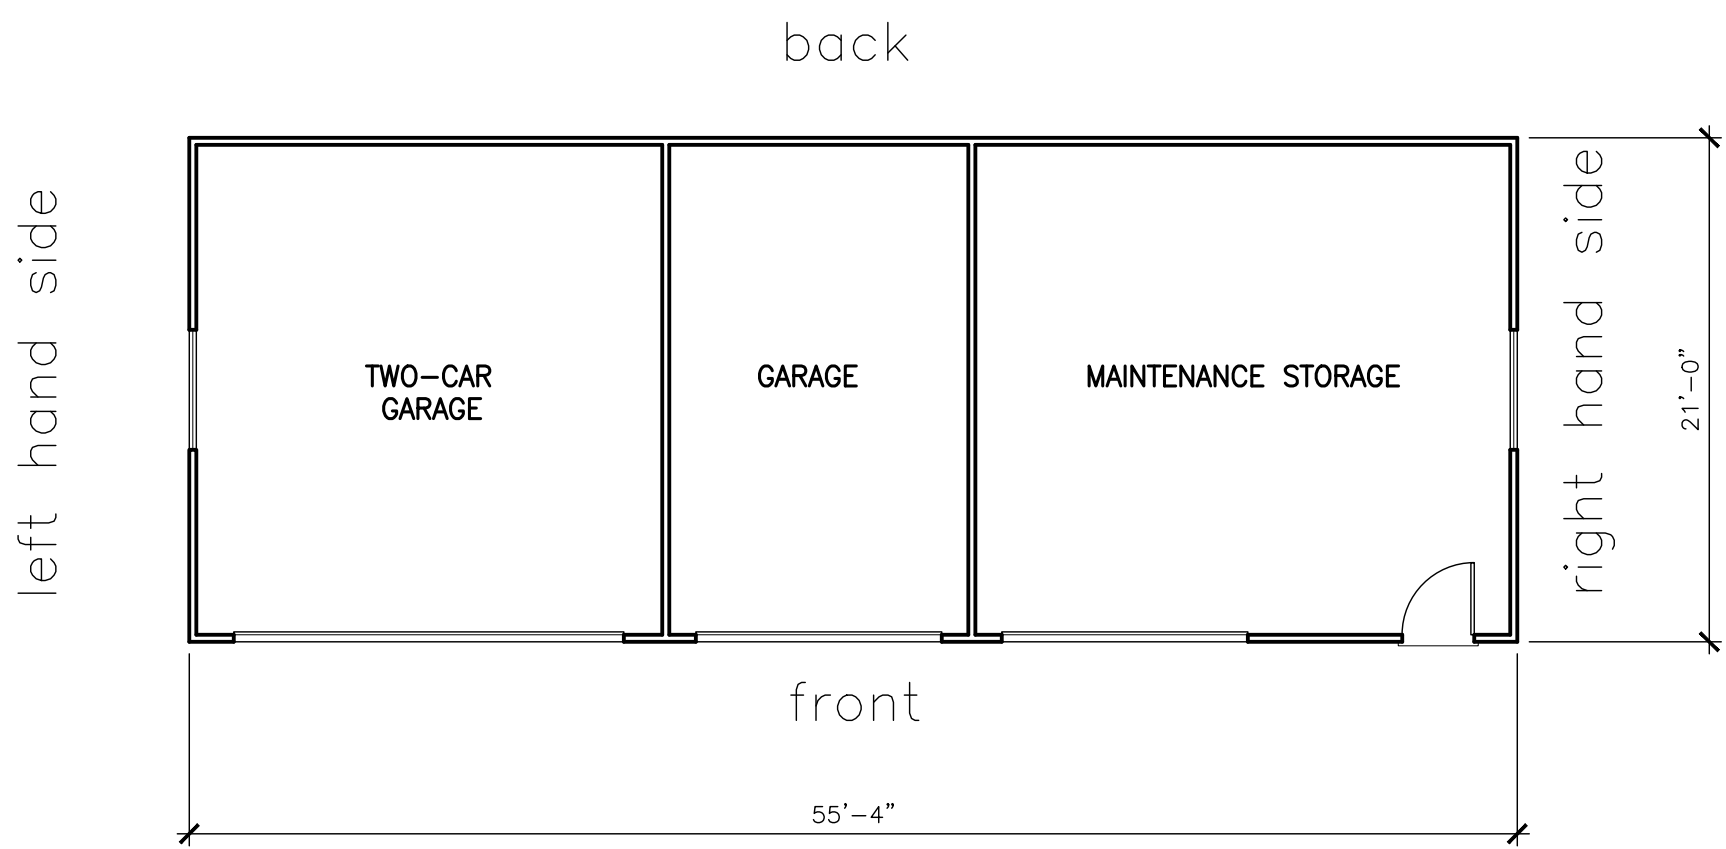


FLOOR PLAN — GARAGE 19
SCALE: 1/8" = 1'-0"


COLOR SCHEME "A"			
COLOR AND MATERIAL SCHEDULE			
FINISH TAG	SUBJECT	MFR. / MATERIAL	COLOR
R-1	ROOF	"DABCO" 40-YR COMP. SHINGLES	WEATHERED WOOD
B-1	BODY	"HARDIPLANK" LAP SIDING	KELLY MOORE #KM5777 CANNERY PARK
TR-1	TRIM	TRIM, FASCIA, GUTTERS, RAFTER, TAILS, TRELLIS, BEAMS	KELLY MOORE #KMA72 BARNWOOD
TR-2	TRIM	DOORS, CORNERS, WINDOWS, BOTTOM	KELLY MOORE #KM5777 CANNERY PARK
W-1	WINDOWS	VINYL FRAMES	ALMOND




G20 RIGHT SIDE ELEVATION
SCALE: 1/8" = 1'-0"

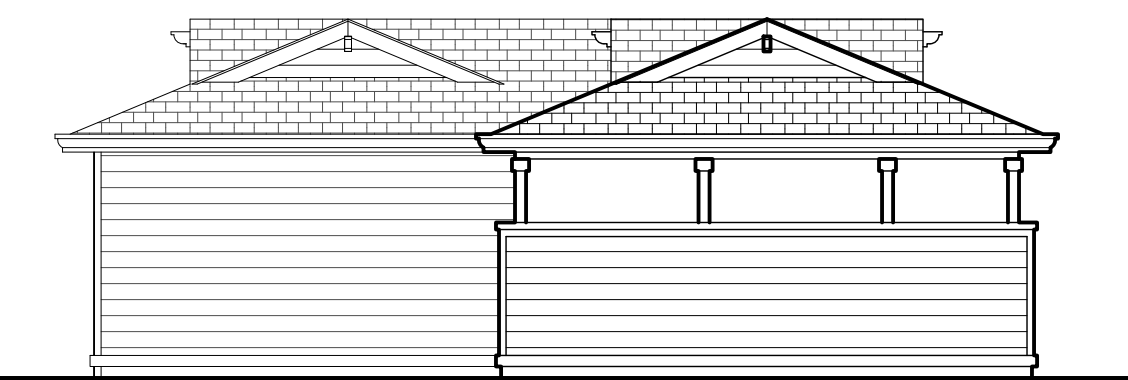


G20 LEFT SIDE ELEVATION
SCALE: 1/8" = 1'-0"

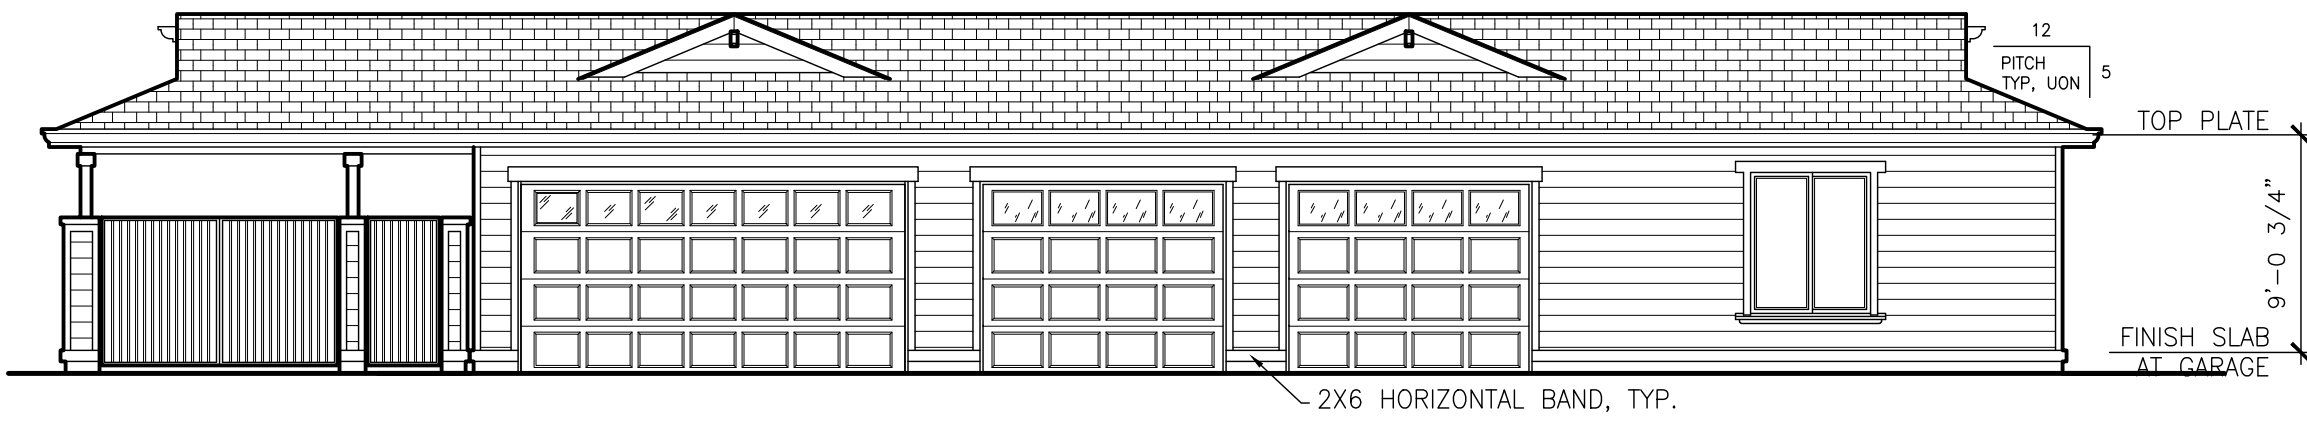


G20 FRONT ELEVATION
SCALE: 1/8" = 1'-0"

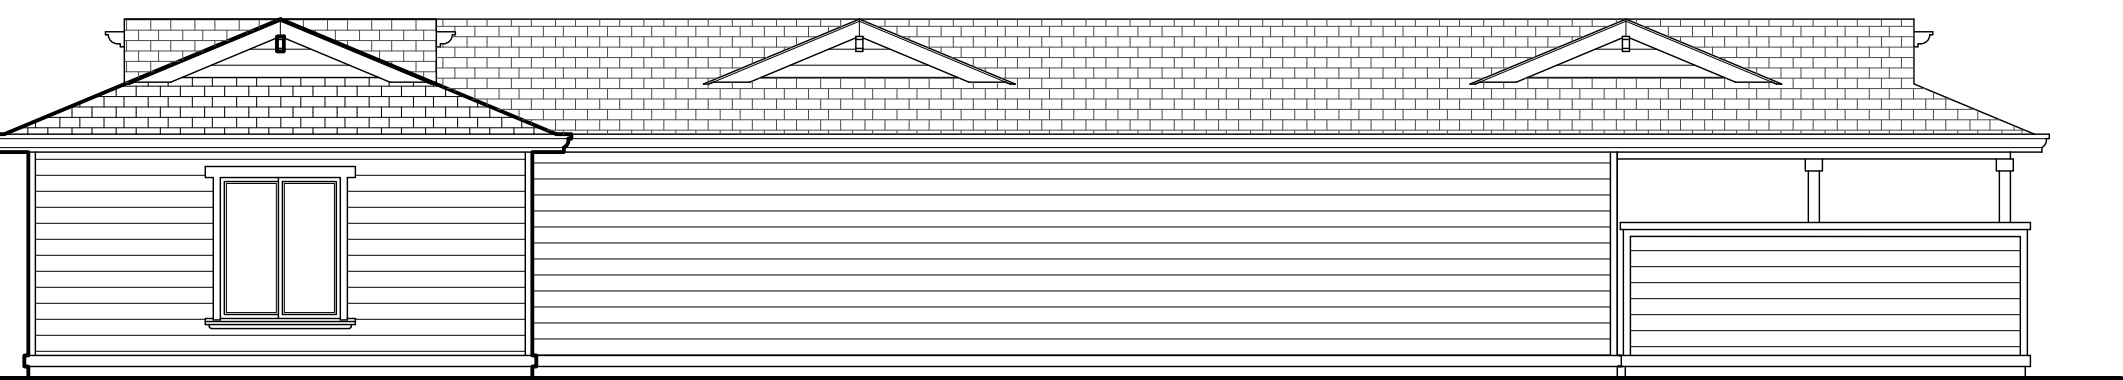


G20 BACK ELEVATION
SCALE: 1/8" = 1'-0"

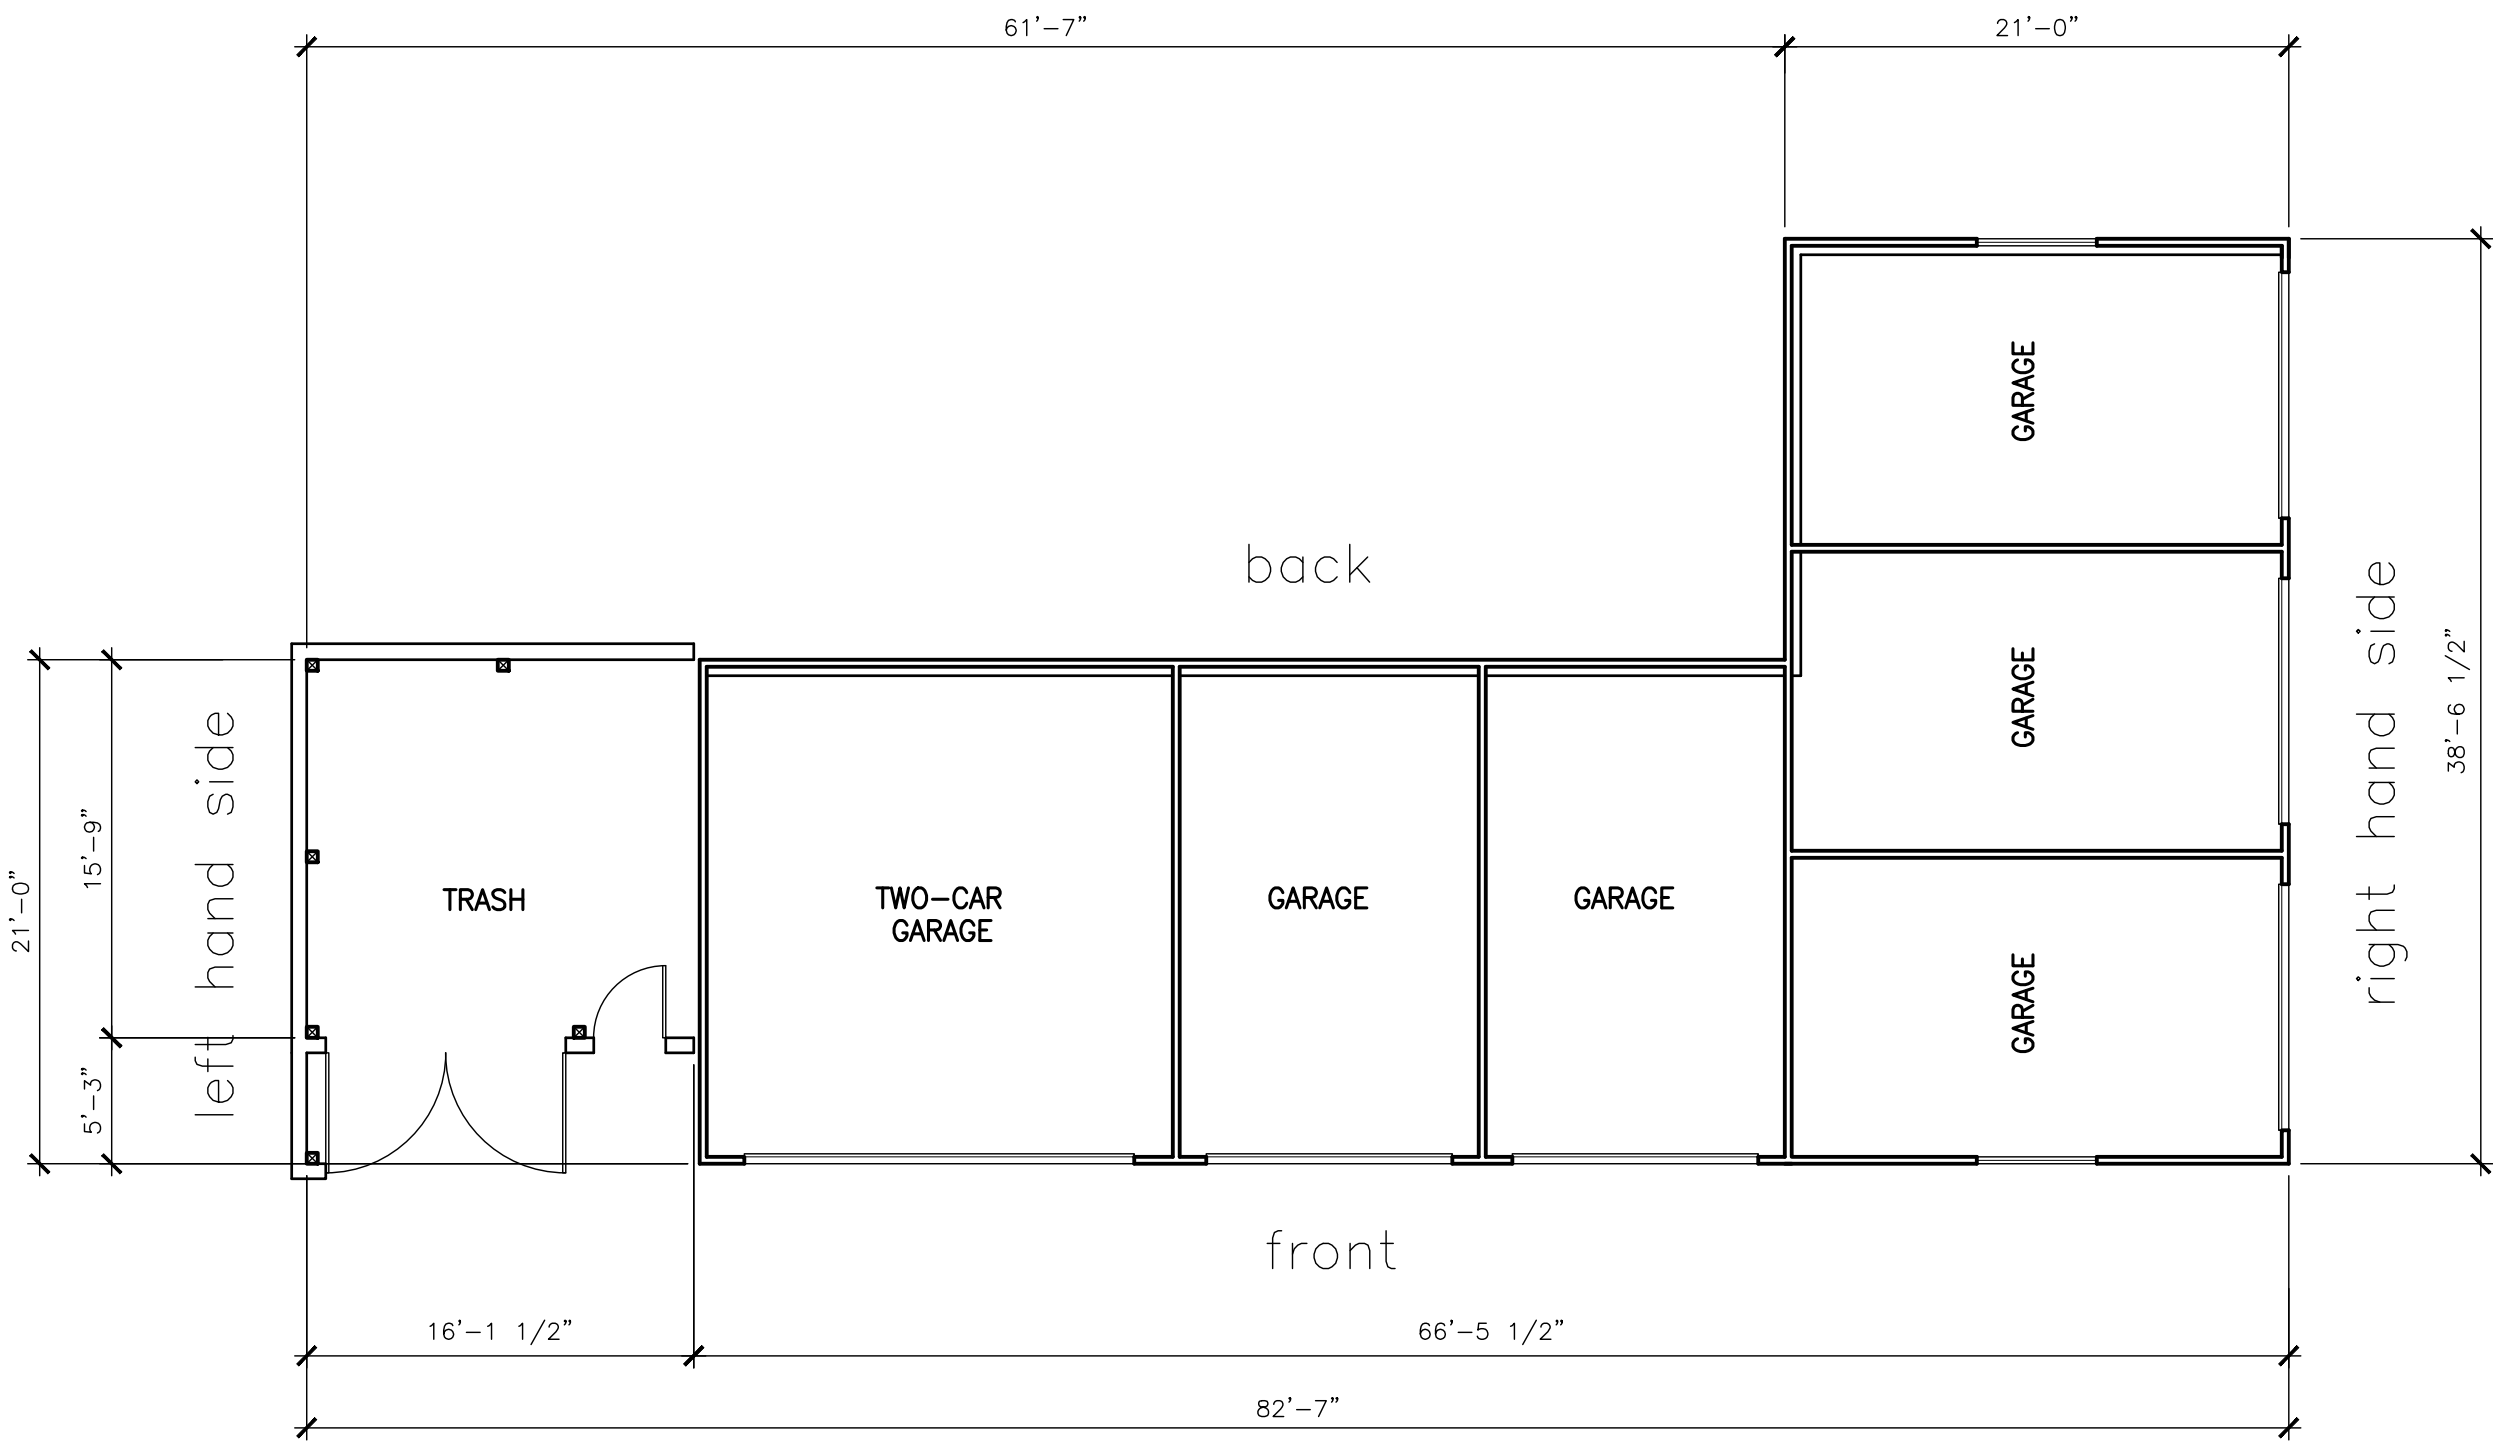


FLOOR PLAN — GARAGE 20
SCALE: 1/8" = 1'-0"

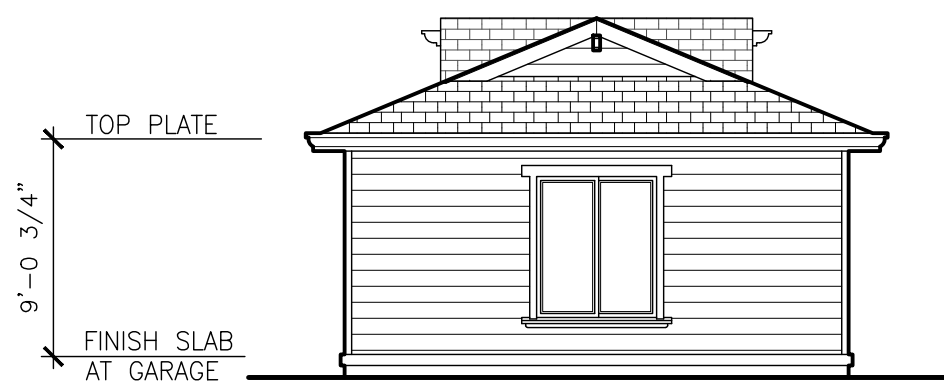


G21 RIGHT SIDE ELEVATION
SCALE: 1/8" = 1'-0"

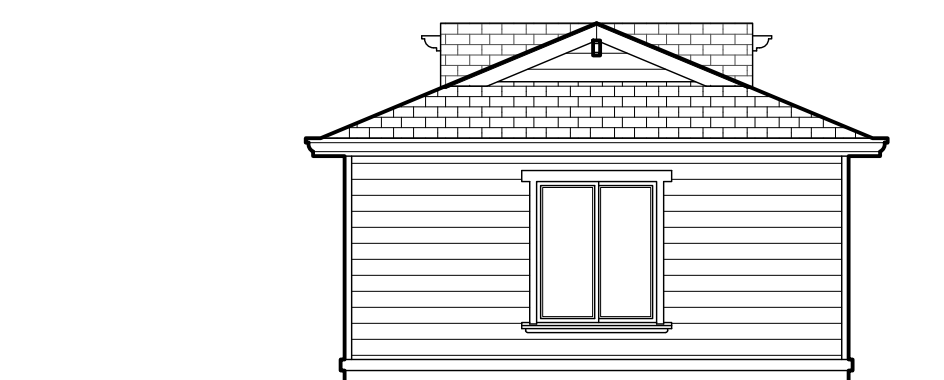


G21 LEFT SIDE ELEVATION
SCALE: 1/8" = 1'-0"

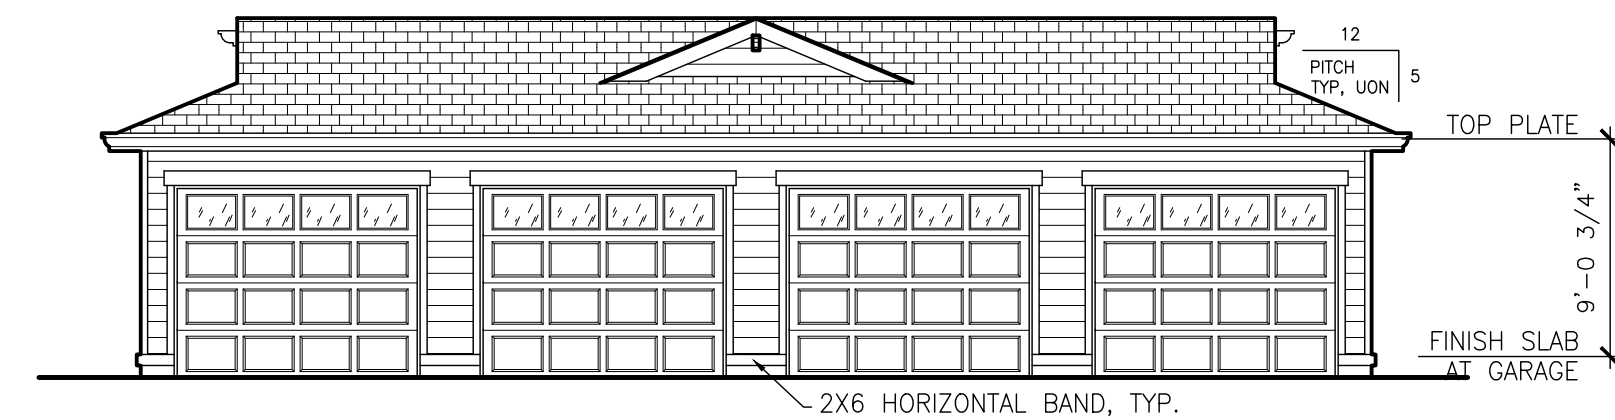


G21 FRONT ELEVATION
SCALE: 1/8" = 1'-0"

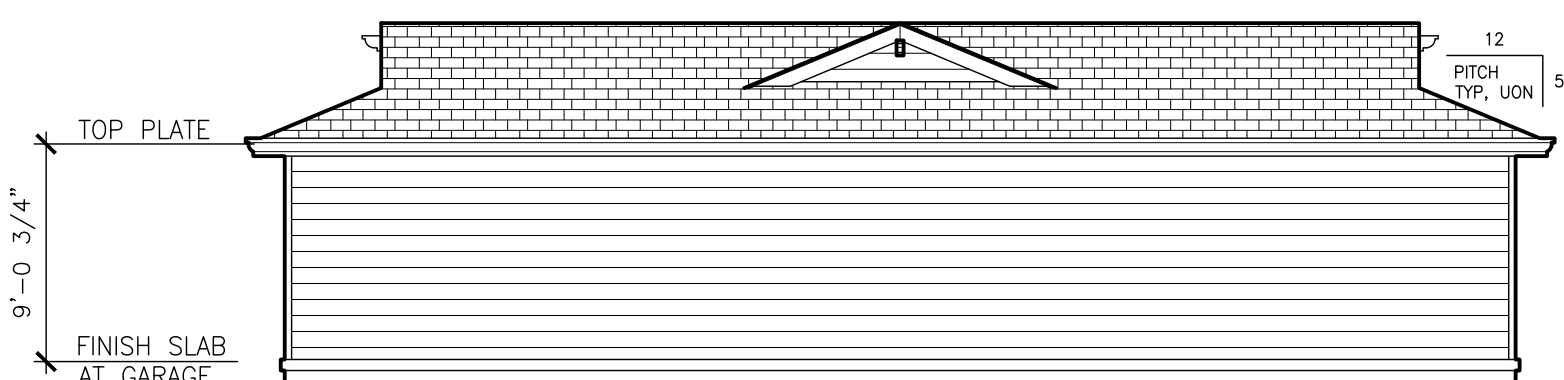


G21 BACK ELEVATION
SCALE: 1/8" = 1'-0"

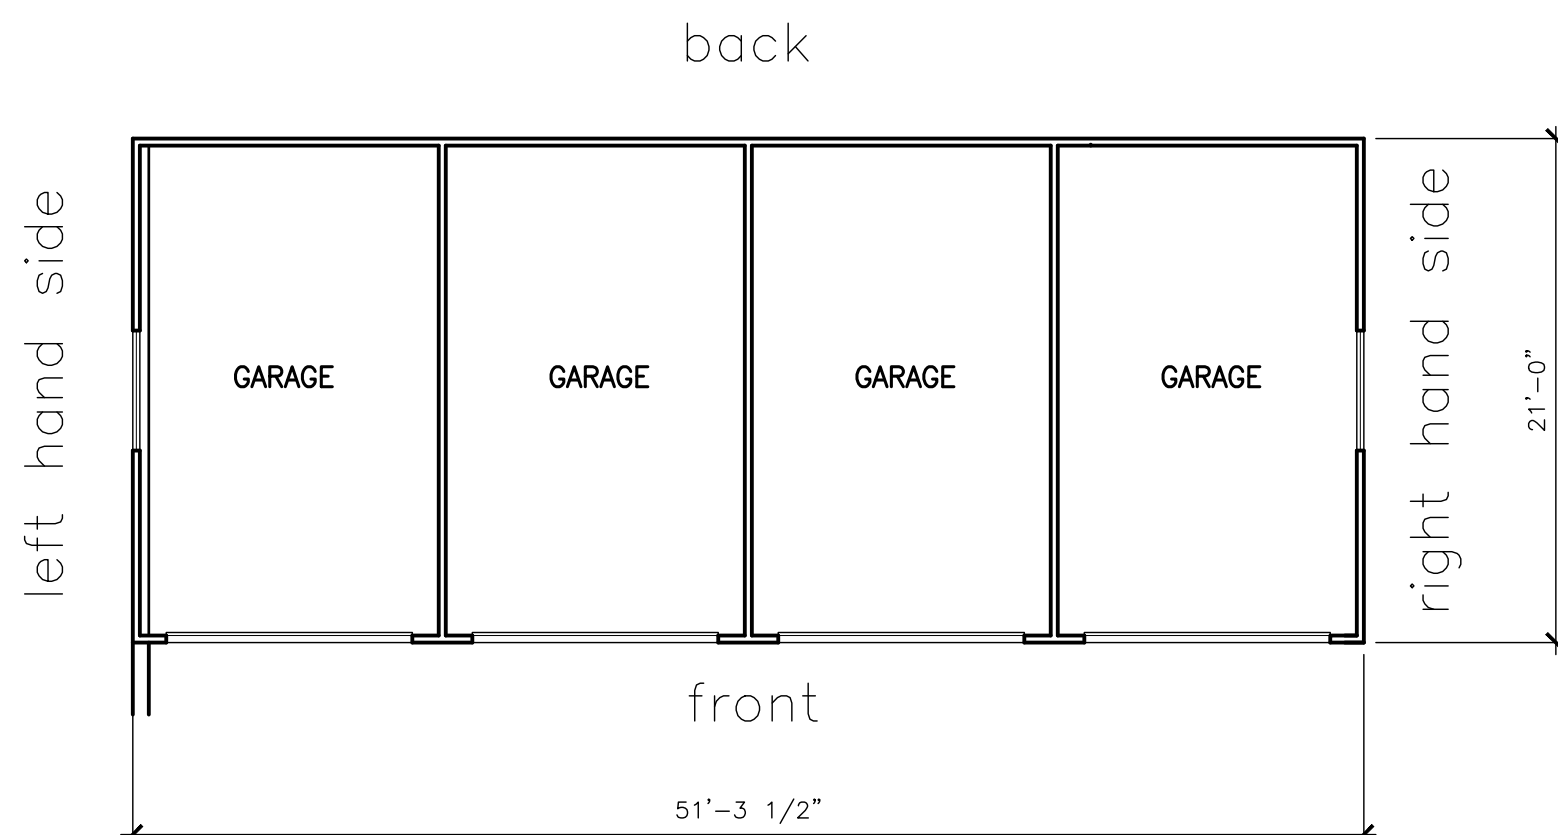


FLOOR PLAN — GARAGE 21
SCALE: 1/8" = 1'-0"

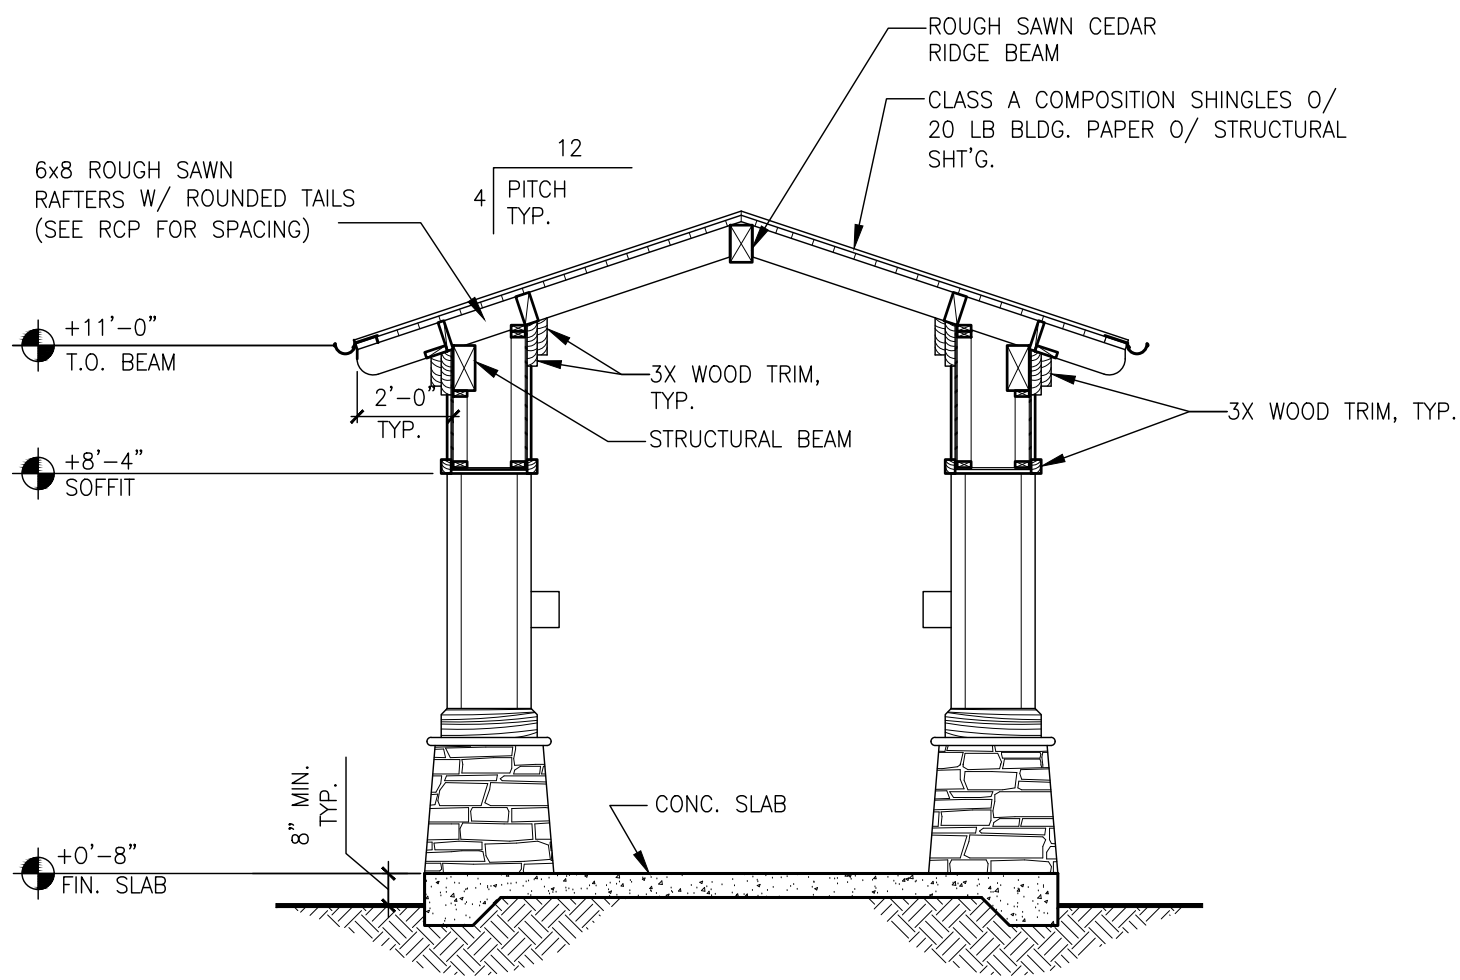


SECTION A-A

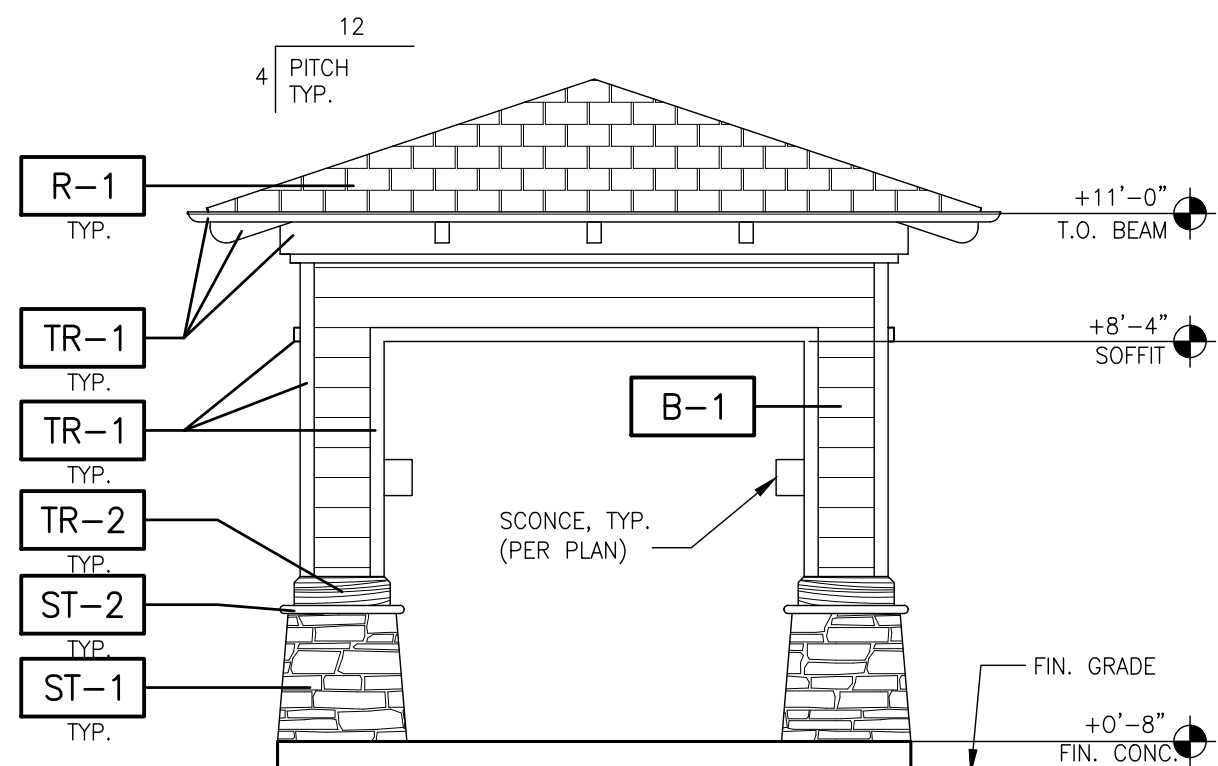


TYPICAL ELEVATION

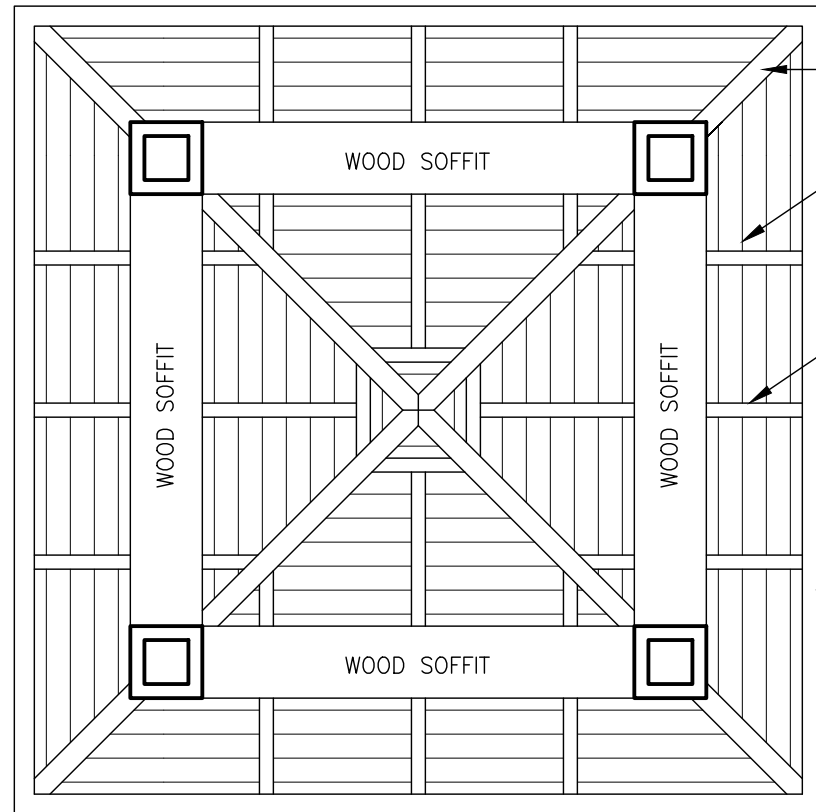

REFLECTED CEILING PLAN

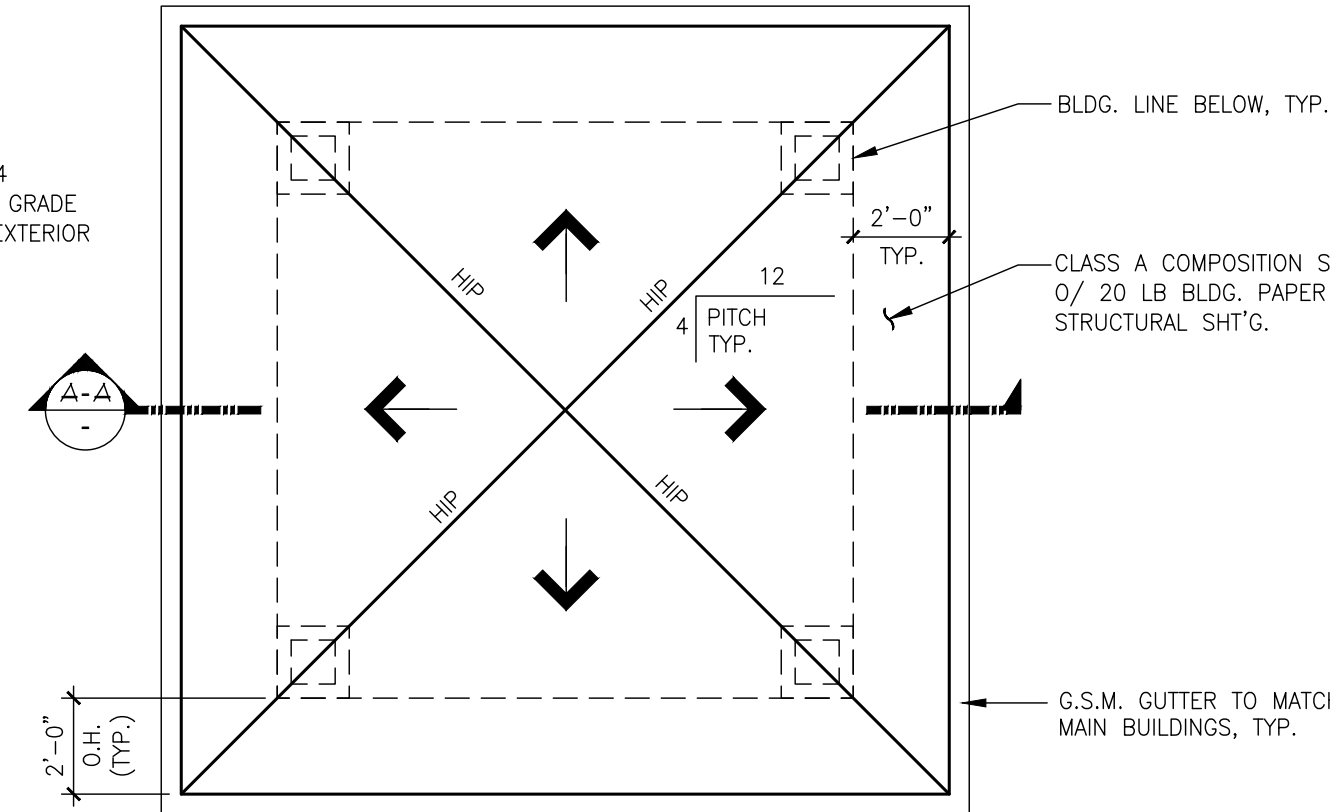


ROOF PLAN

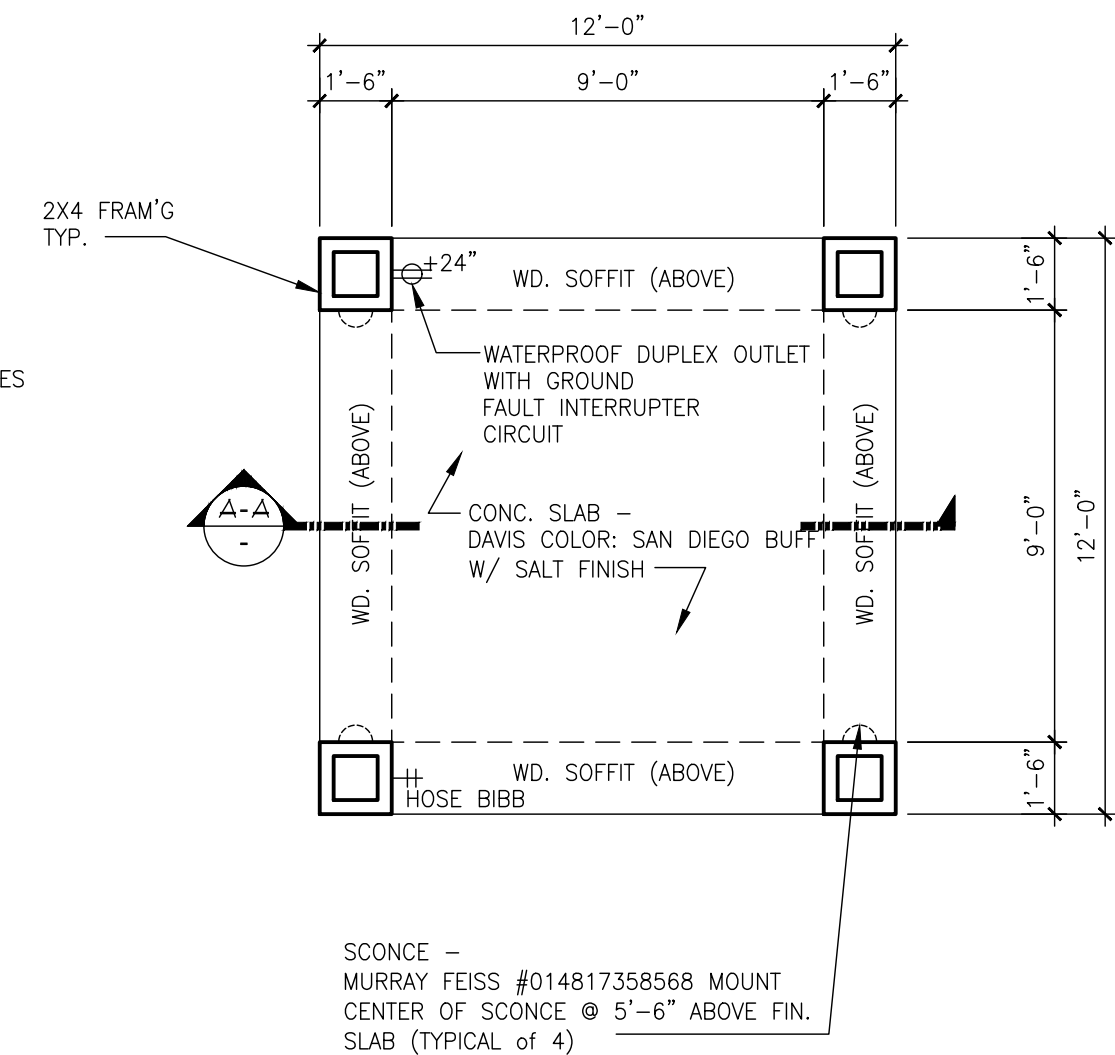


FLOOR PLAN

SHADE STRUCTURE @ PET PARK


SCALE: 1/4" = 1'-0"

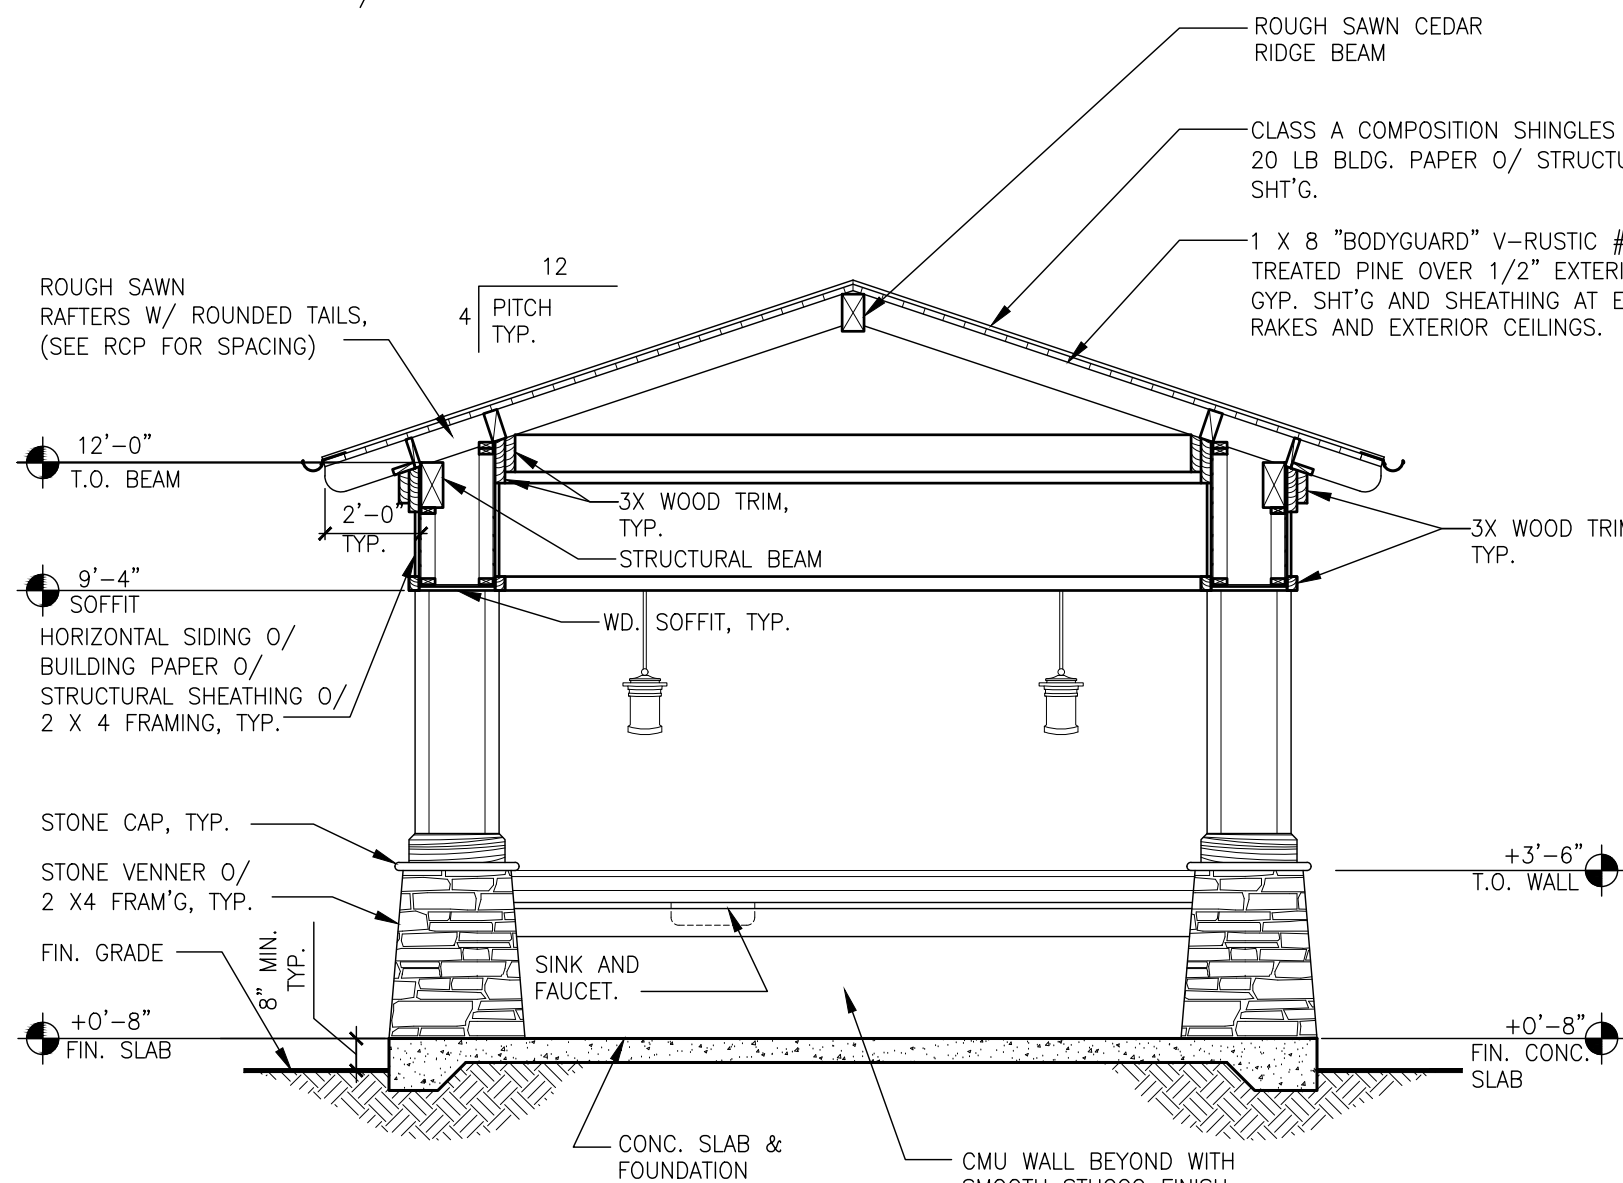


SECTION B-B

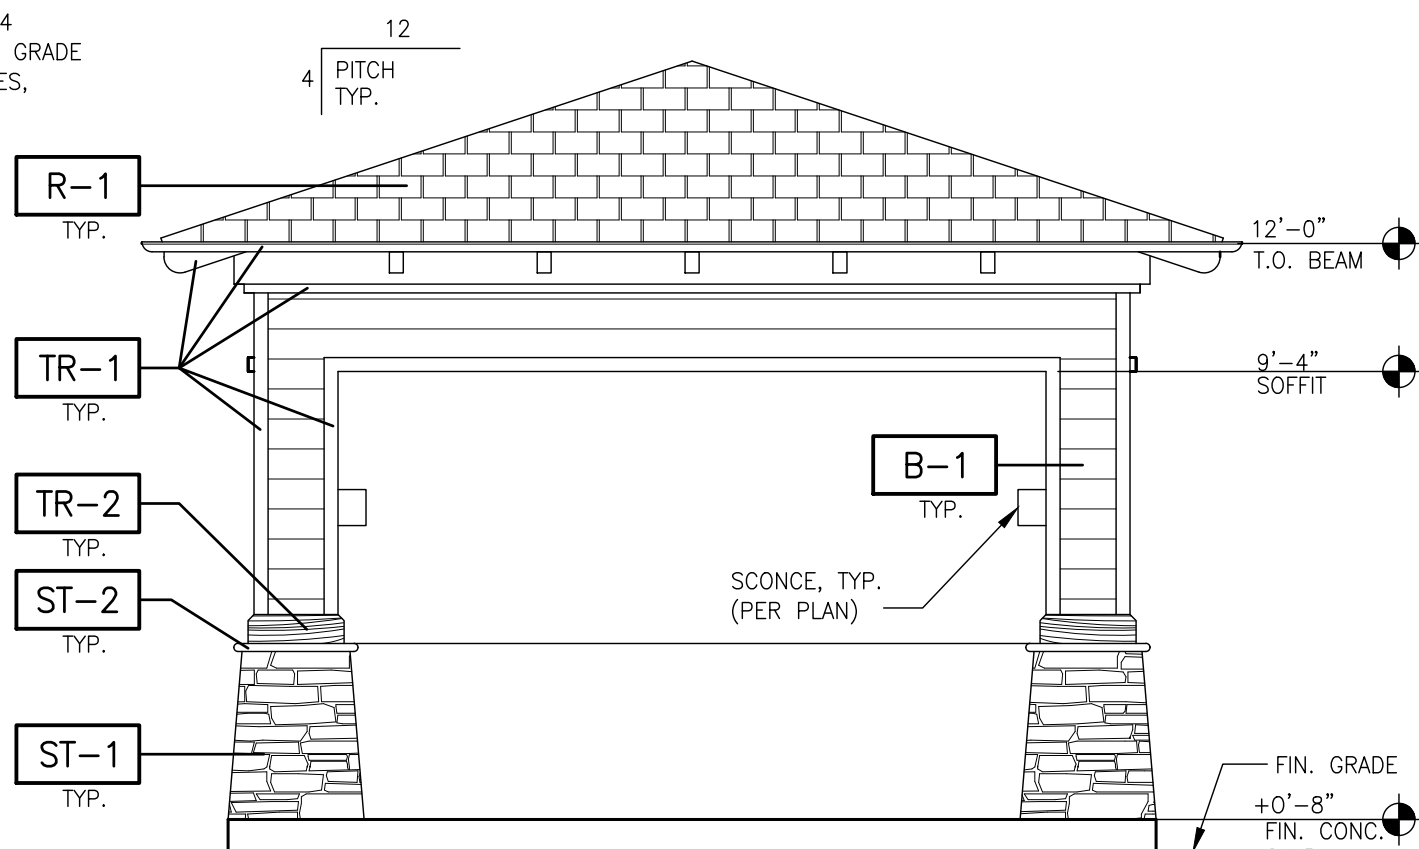


TYPICAL ELEVATION

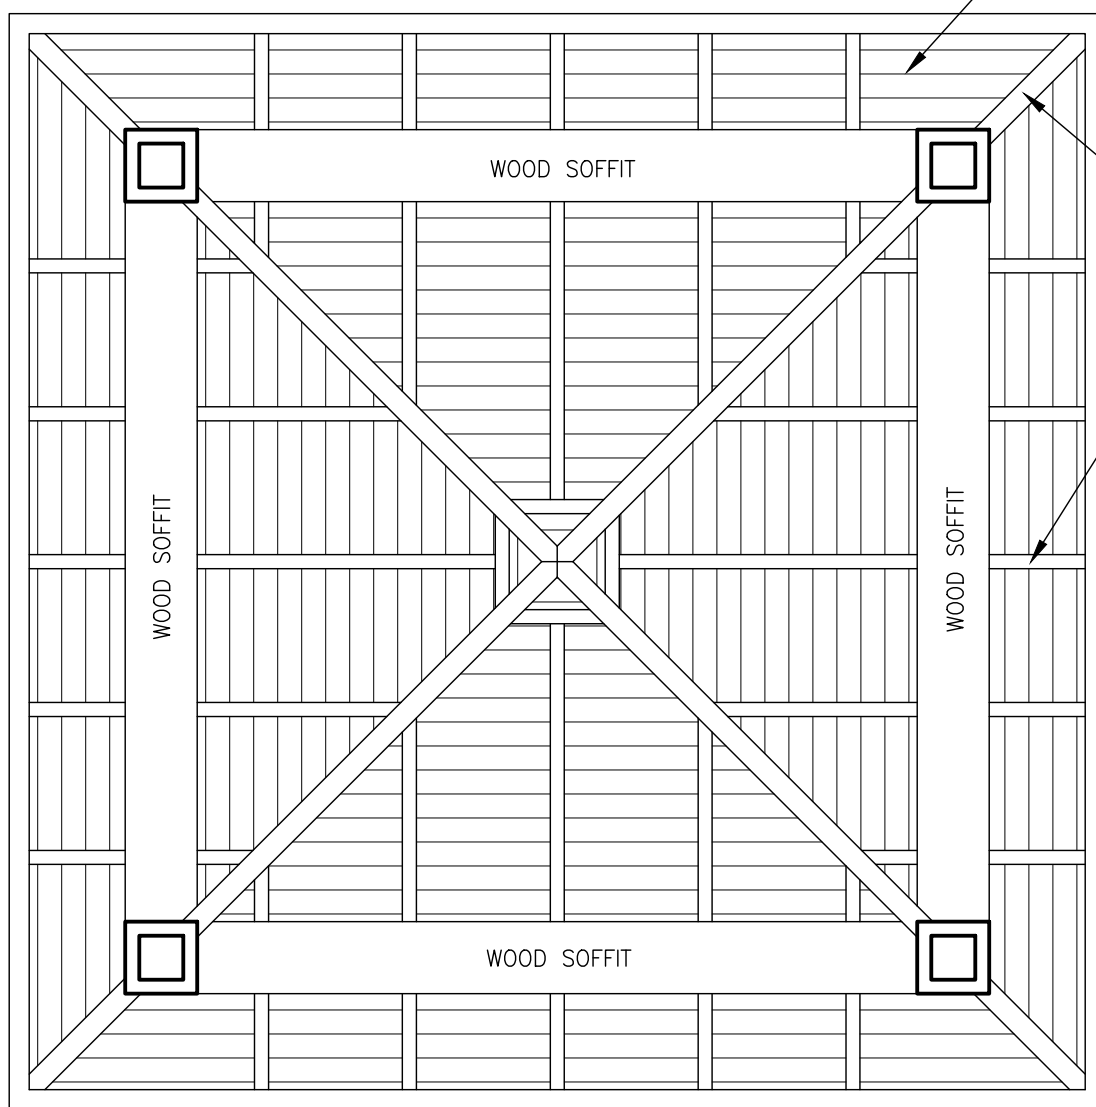

REFLECTED CEILING PLAN

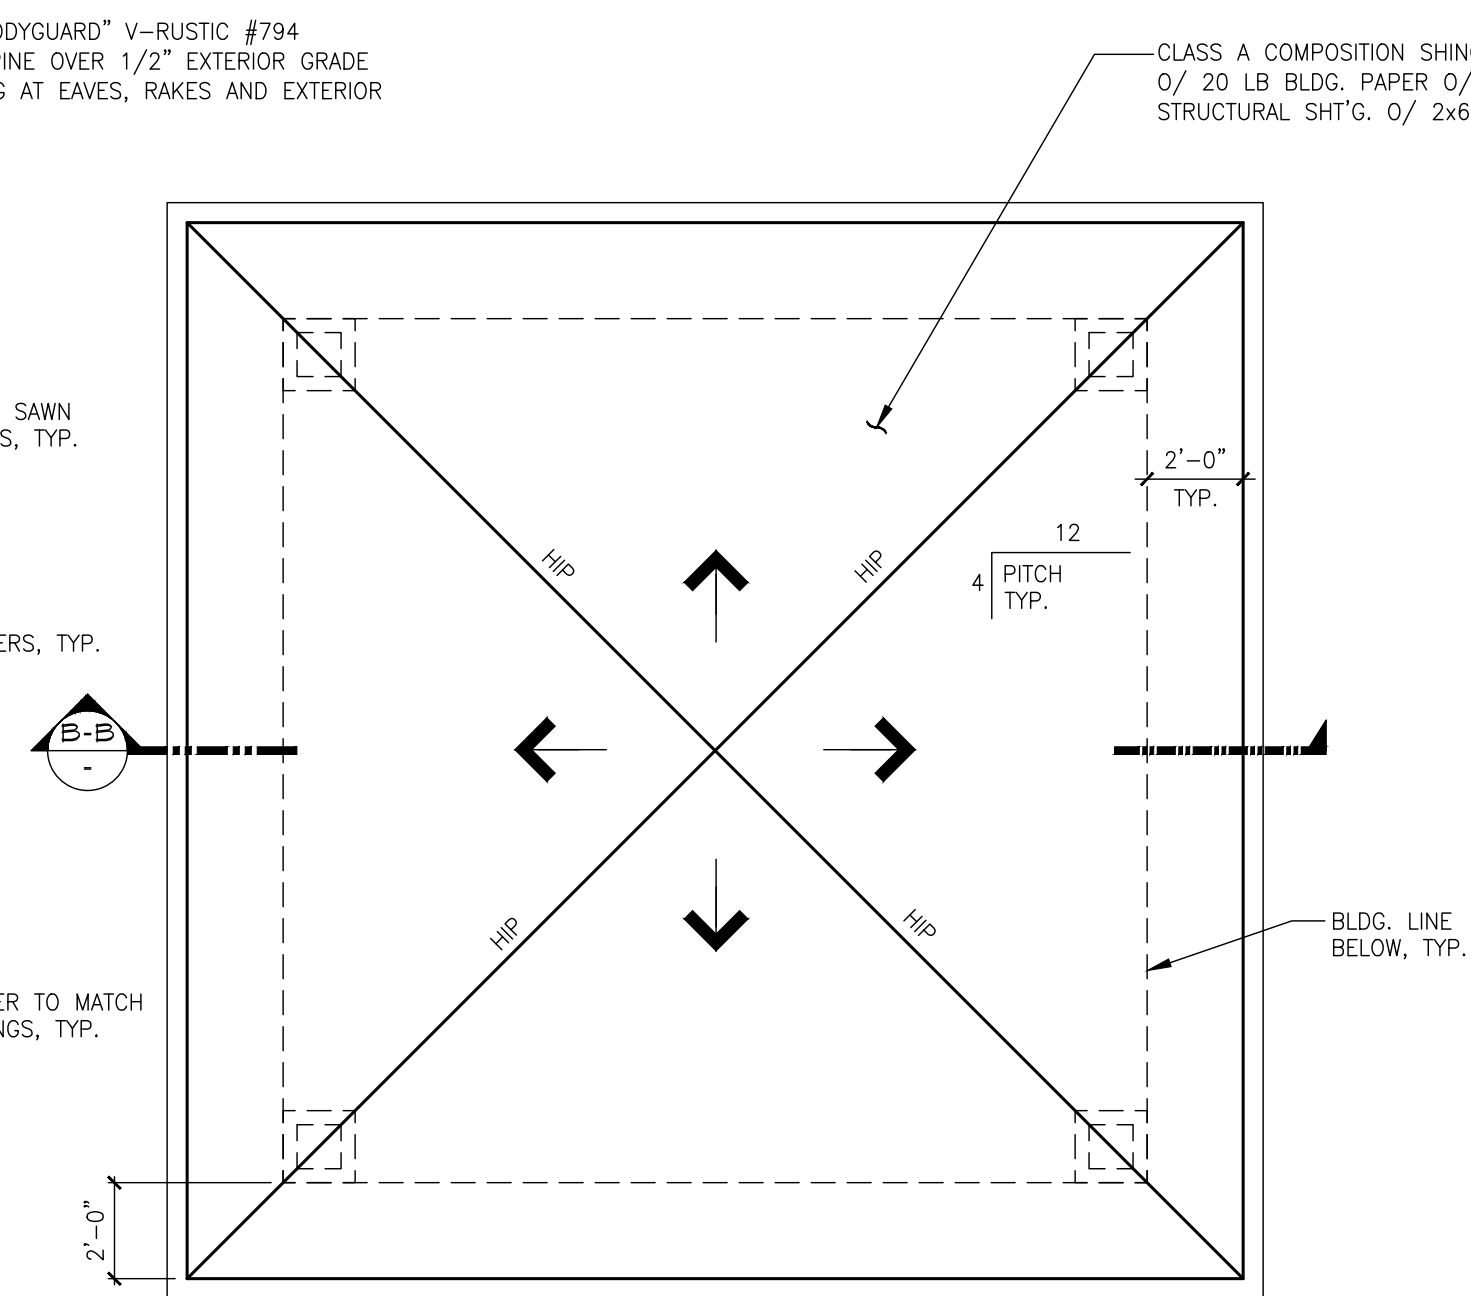


ROOF PLAN

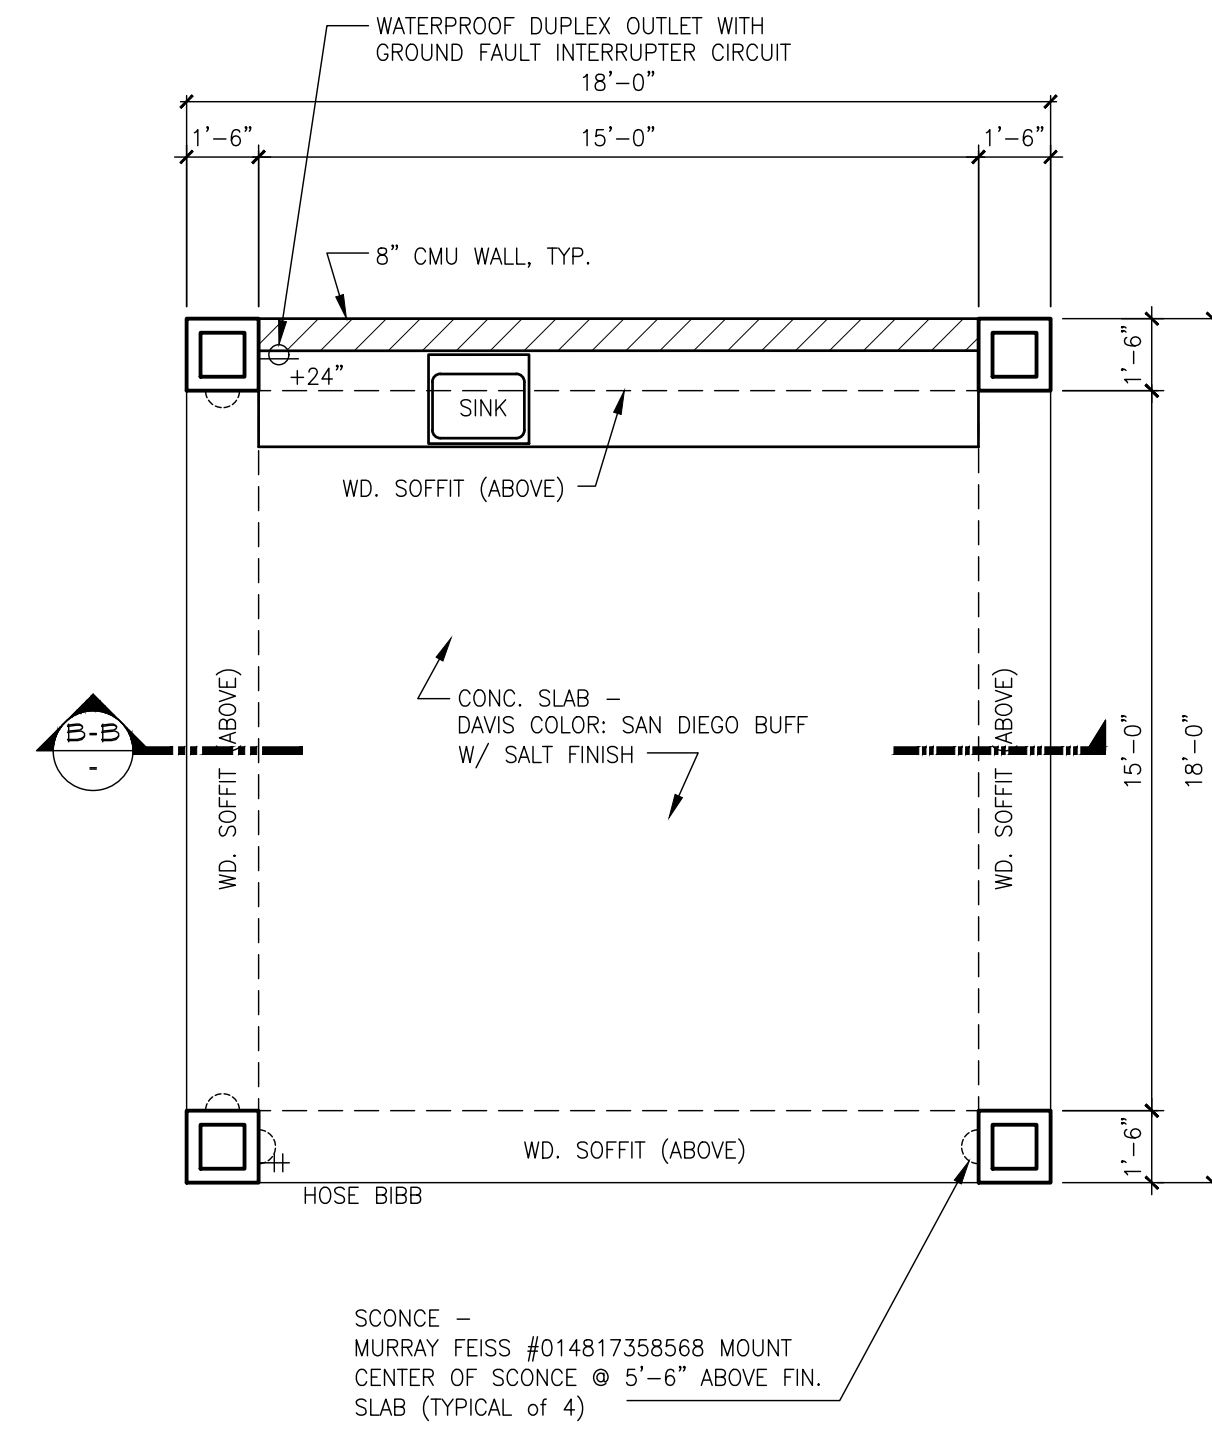


FLOOR PLAN

LANAI @ POOL


SCALE: 1/4" = 1'-0"

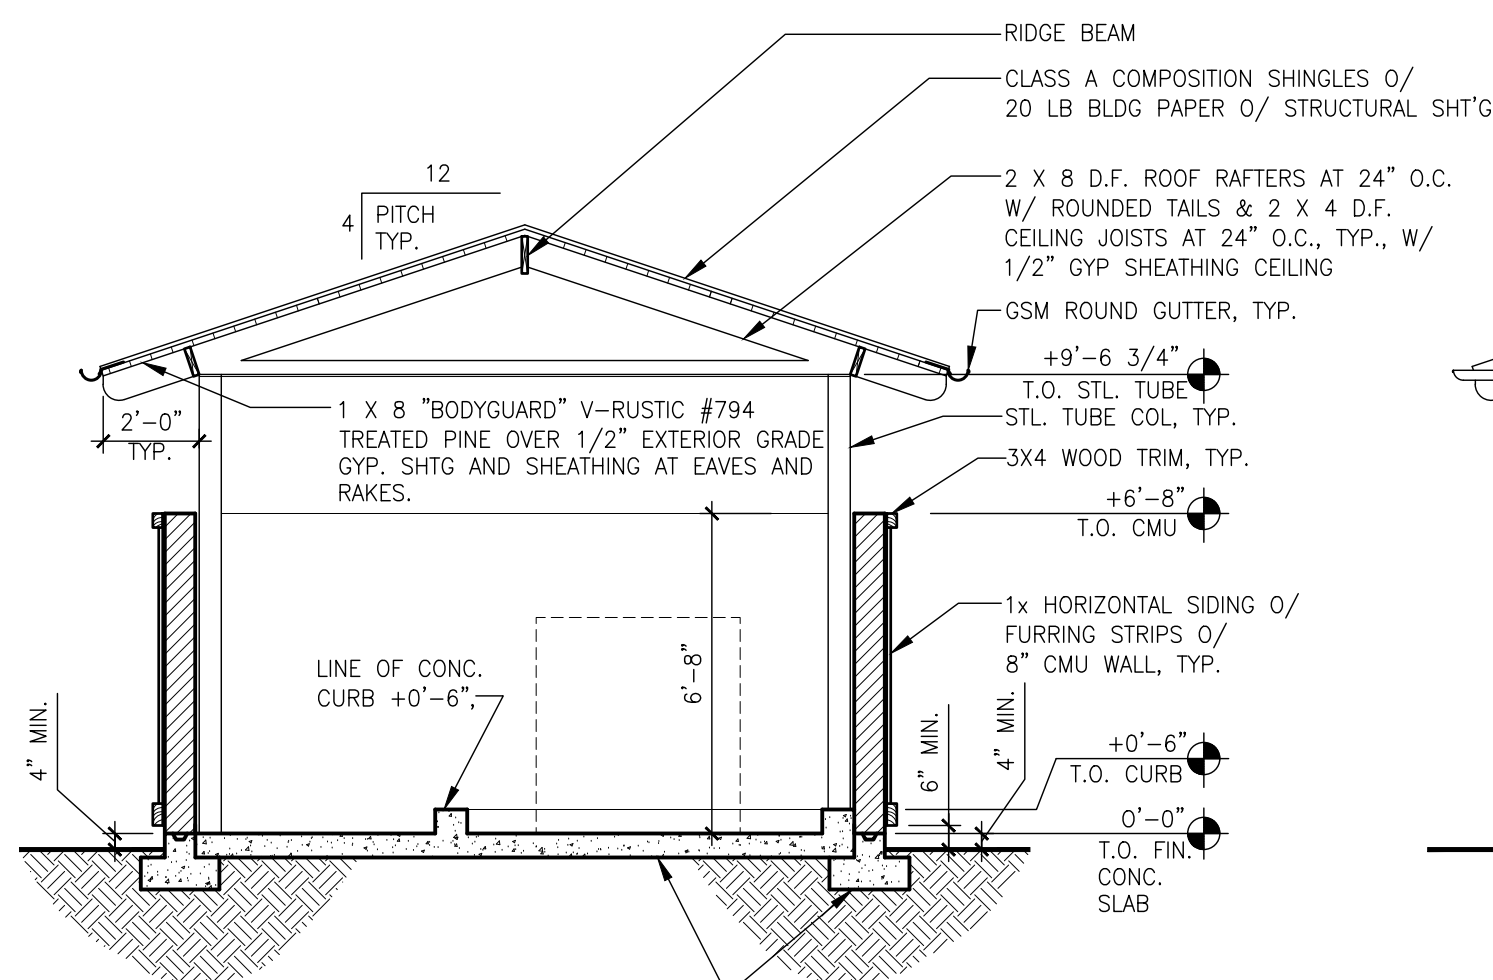


SECTION C-C

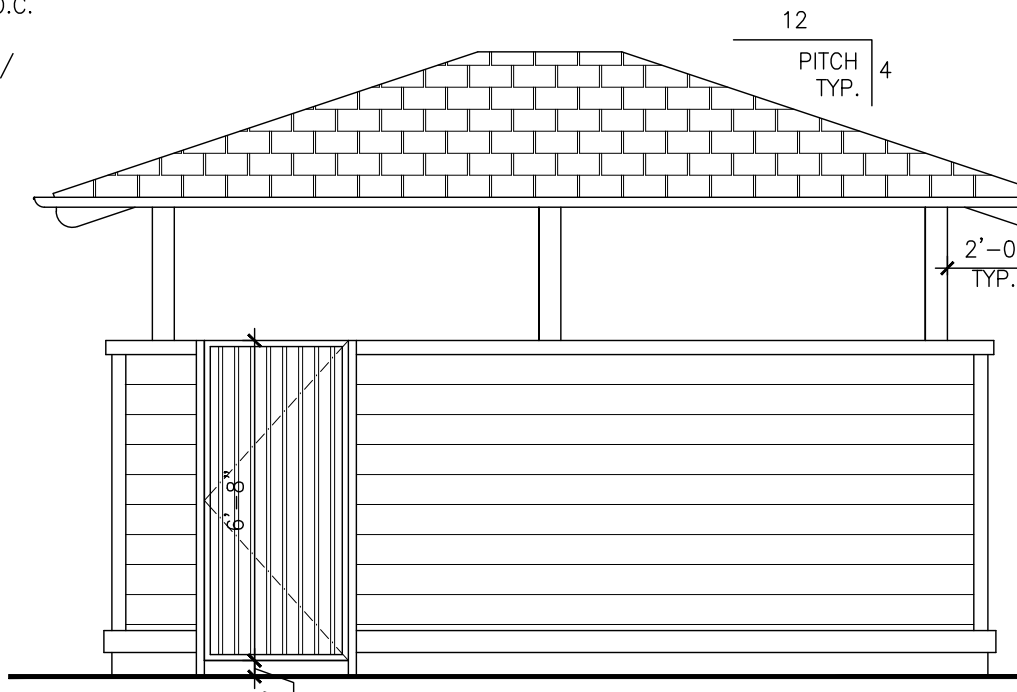


LEFT HAND SIDE ELEVATION

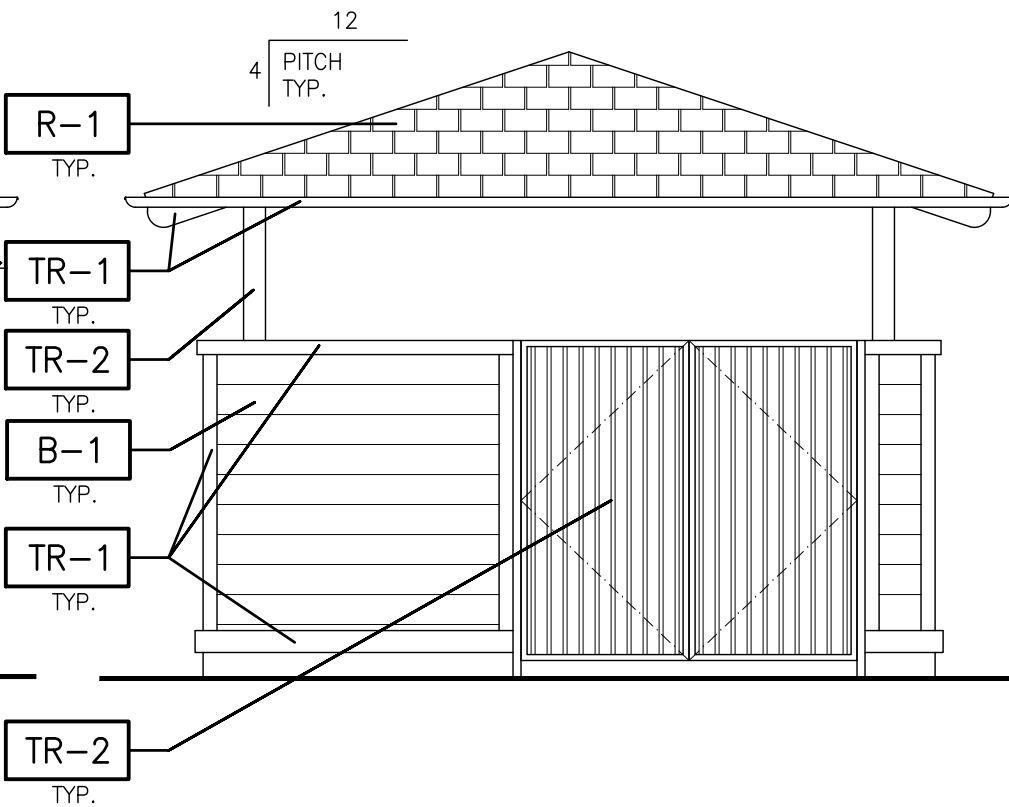


FRONT ELEVATION
BACK ELEVATION, SIM.

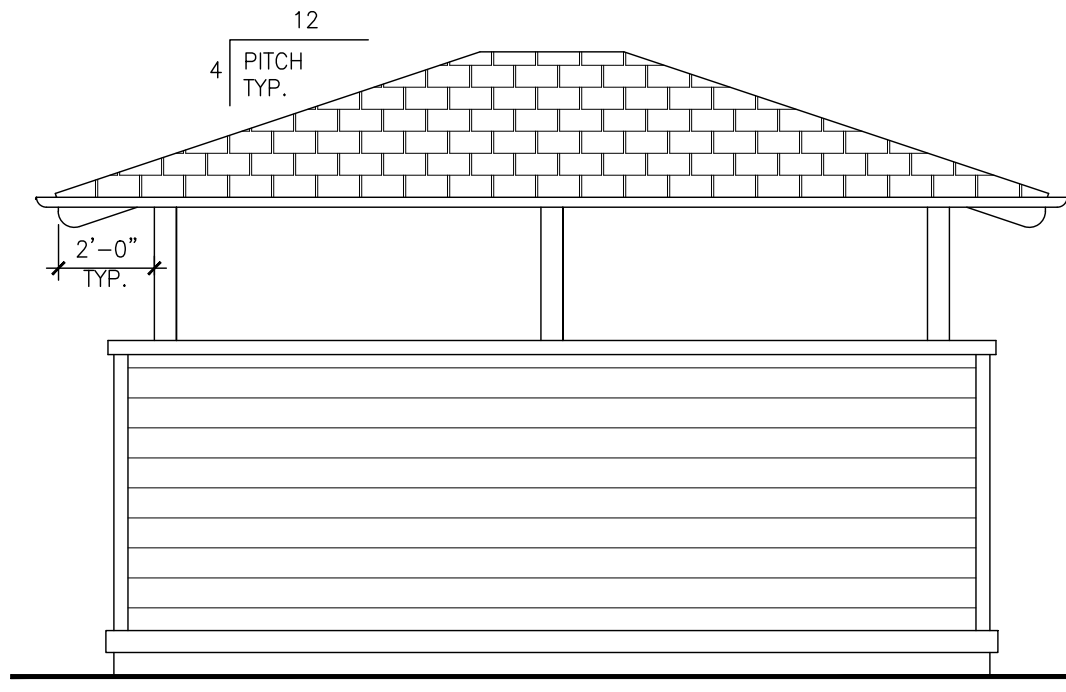

RIGHT HAND SIDE ELEVATION

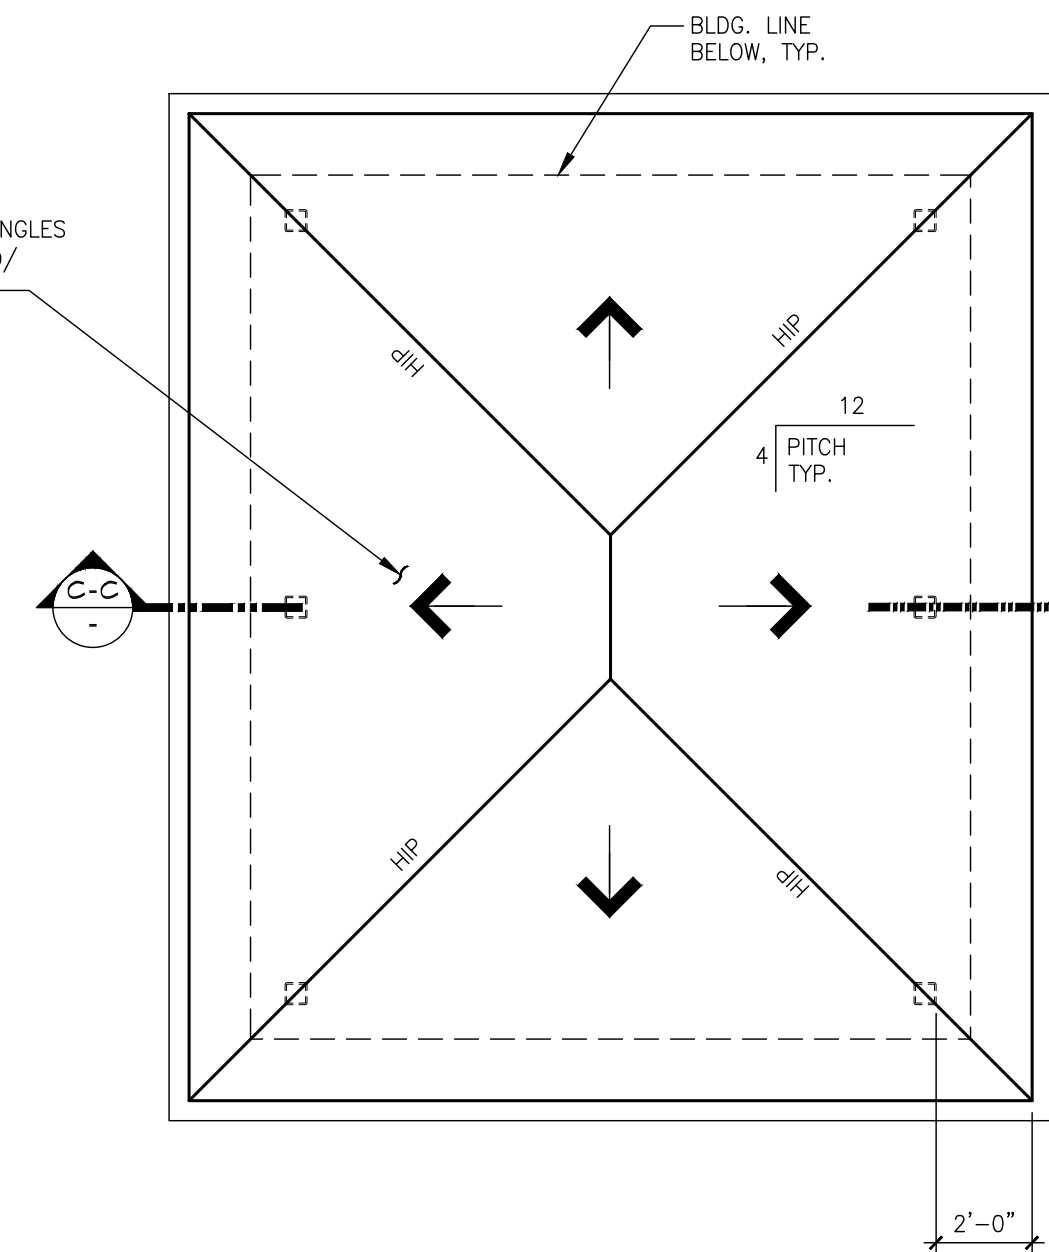

ROOF PLAN

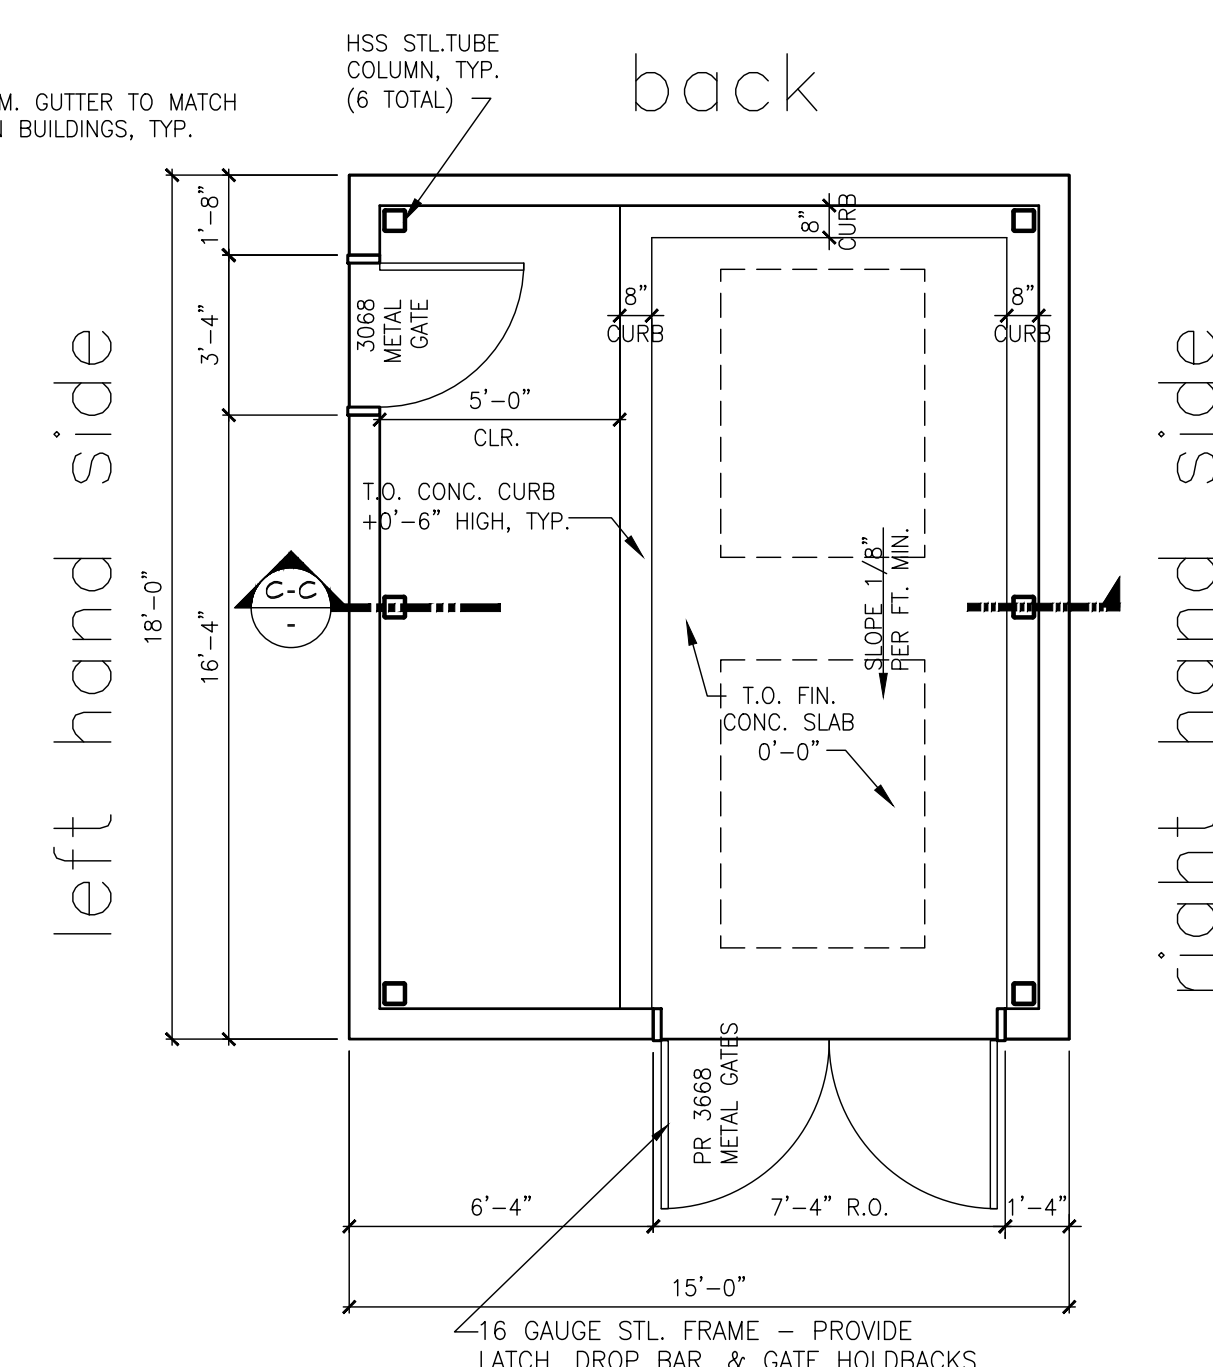

FLOOR PLAN

TRASH ENCLOSURE

SCALE: 1/4" = 1'-0"

COLOR SCHEME "B"			
COLOR AND MATERIAL SCHEDULE			
FINISH TAG	SUBJECT	MFR. / MATERIAL	COLOR
R-1	ROOF	"PABCO" 40-YR COMP SHINGLES	WEATHERED WOOD
B-1	BODY	"HARDPLANK" LAP SIDING	KELLY MOORE #KMS777 CANNERY PARK
TR-1	TRIM	TRIM, FASCIA, GUTTERS, RAFTER, TAILS, TRELLIS, BEAMS	KELLY MOORE #KMS777 CANNERY PARK
TR-2	TRIM	DOORS, CORNERS, WINDOWS, BOTTOM	KELLY MOORE #KMS777 CANNERY PARK
ST-1	STONE VENEER	ELDORADO STONE	MOUNTAIN LEDGE GROUT, RAKED JOINTS COLOR: SHASTA
ST-2	STONE WALL CAPS	ELDORADO STONE	COLOR: BUCKSKIN

MEHRDAD HAJI-SHARIFI
9240 OLD REDWOOD HWY
SUITE 200
WINDSOR, CA 95692
PH: 707-535-3200

OAKMONT
Senior Living, LLC

ACCESSORY STRUCTURES
EMERALD ISLE
GULLANE DRIVE, SANTA ROSA, CALIFORNIA

JOB NO:
SCALE:
AS SHOWN
DRAWN BY:
DATE:
COPYRIGHT
REVISIONS:

SHEET NO:
AS1