



C:\Users\jordan\Documents\OLD, Santa Rosa, CA - 34 Door Terminal.dwg 5/28/2019 4:42:21 PM

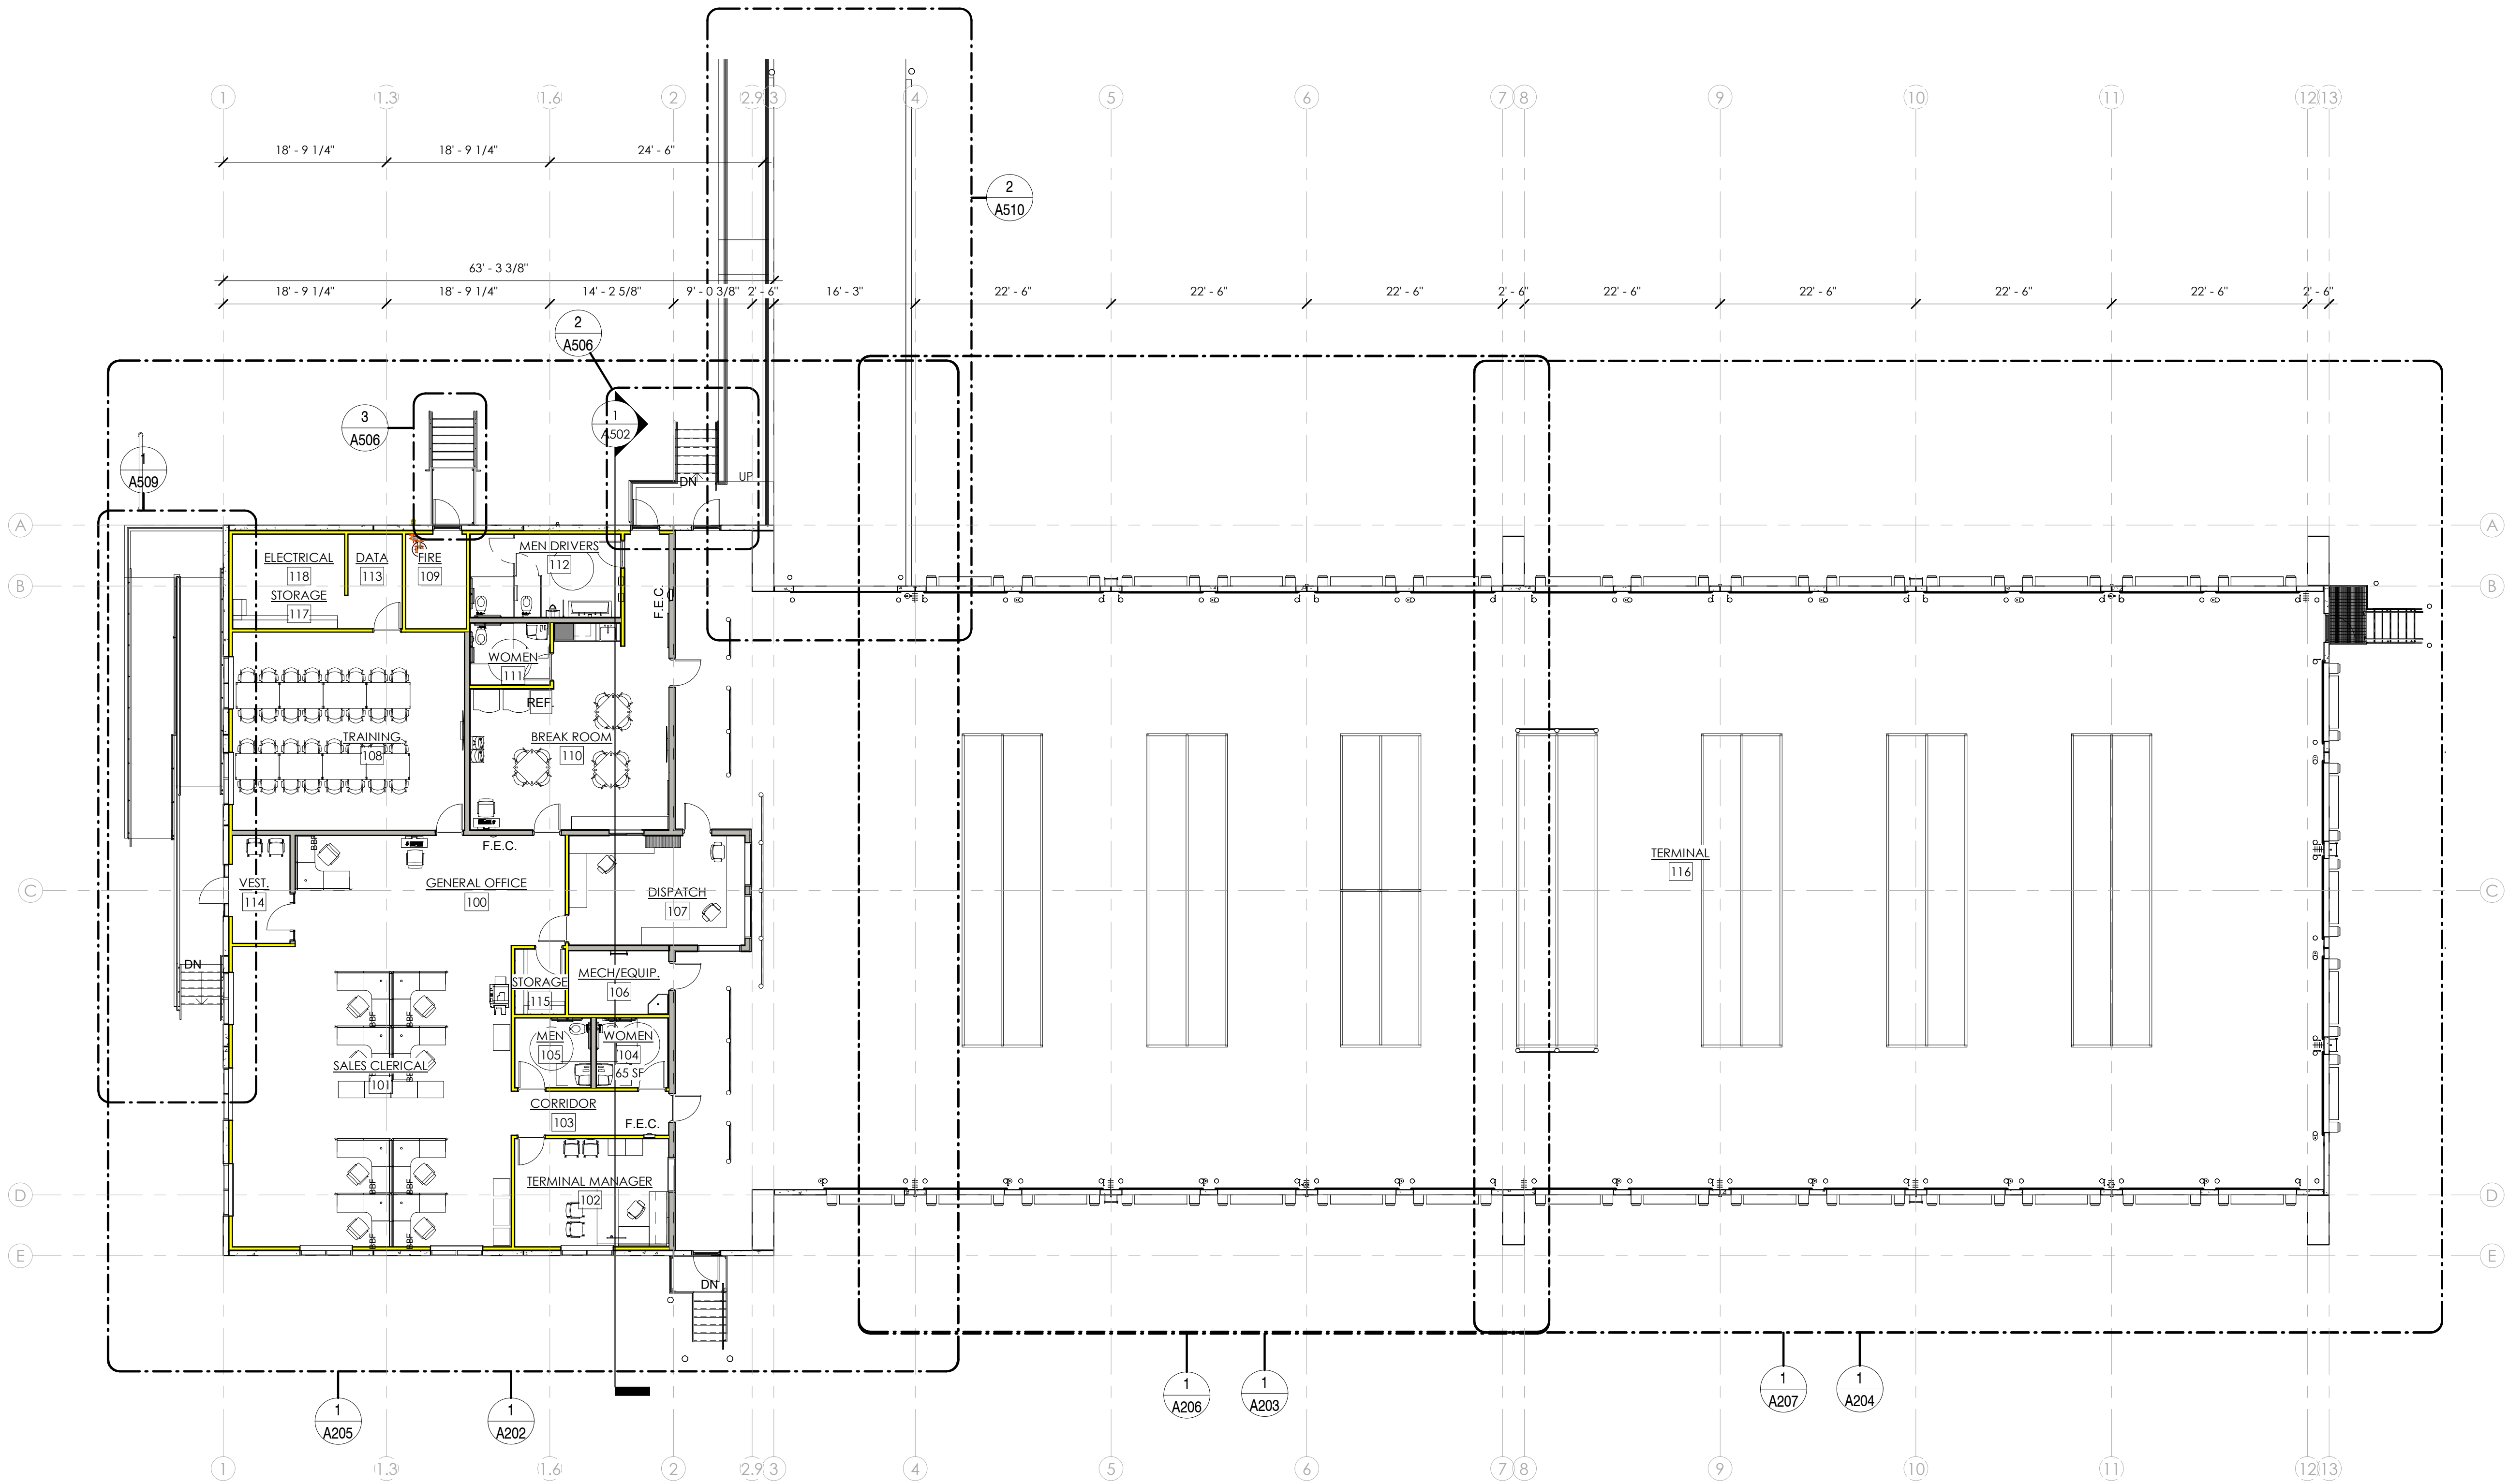

1  
A201  
OVERALL FLOOR PLAN  
3/32" = 1'-0"

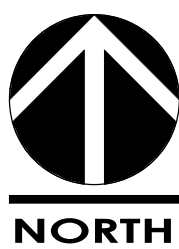

5/28/2019 4:42:21 PM  
FOR PERMIT

| Revision Schedule |             |
|-------------------|-------------|
| MARK              | DESCRIPTION |
|                   |             |

2018.015

FLOOR PLAN -  
OVERALL

DATE: 2019.05.08

SHEET #:

A201

COPYRIGHT  
AE URRBIA, LLC.

5/28/2019 4:42:21 PM

LICENSED ARCHITECT  
JAMES W. WILLIAMS  
C-38091  
DEC. 31, 2019  
RENEWAL  
DATE  
STATE OF CALIFORNIA

OLD DOMINION Santa Rosa

2960 Dutton Ave. Santa Rosa, CA 95407

ae urbia  
architects and engineers

909 West South Jordan Parkway  
South Jordan, Utah 84095  
phone: 801.746.0456 - fax: 801.575.6456  
webpage: aeurbia.com