



South (Facing Parking Carport) Elevation



East (Street) Elevation

## Building Elevations


### BUILDING A

SCALE: 1/8" = 1'-0"





East (Facing Building B) Elevation

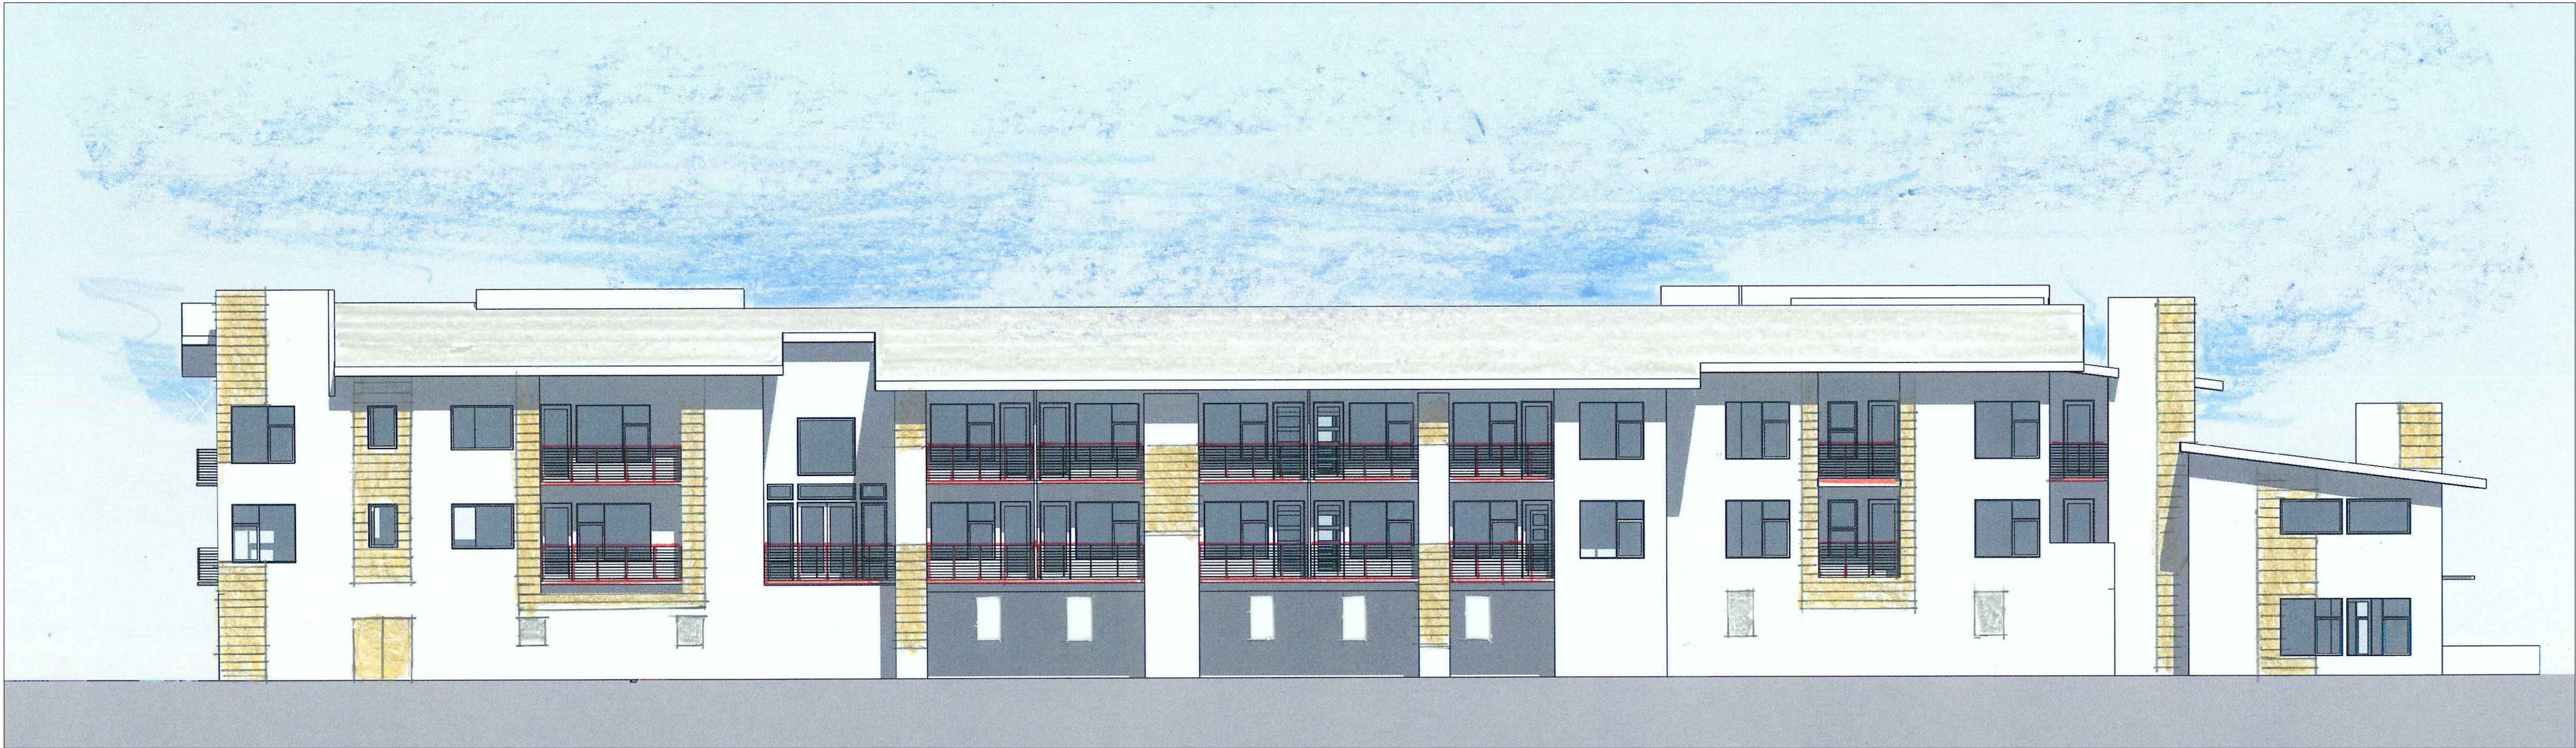


North (Facing EVA) Elevation

# Building Elevations

## BUILDING A

SCALE: 1/8" = 1'-0"

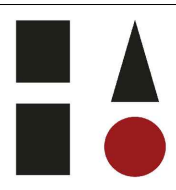

Hedgpeth Architects

707.523.7010 | [www.hedgpetharchitects.com](http://www.hedgpetharchitects.com)

November 11, 2019

Southside Apartments  
2706 Dutton Meadow  
Santa Rosa, California

A13





South Elevation



Est (Facing Building A) Elevation

## Building Elevations

### BUILDING B

SCALE: 1/8" = 1'-0"





North Elevation




East (Facing Building A) Elevation

## Building Elevations

### BUILDING B


SCALE: 1/8" = 1'-0"



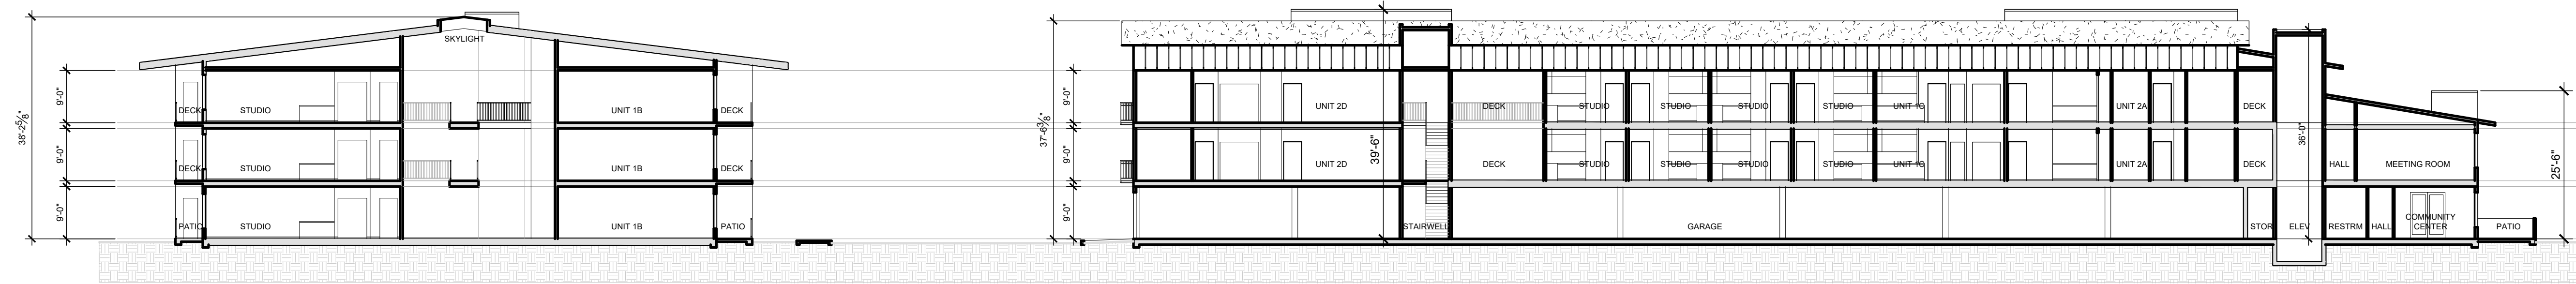


BUILDING B

SCALE: 1/16" = 1'-0"


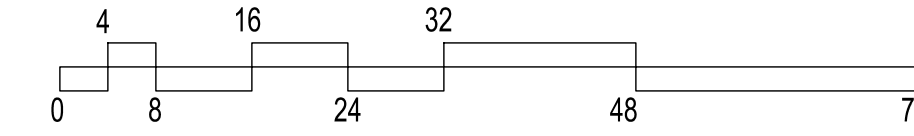


BUILDING A

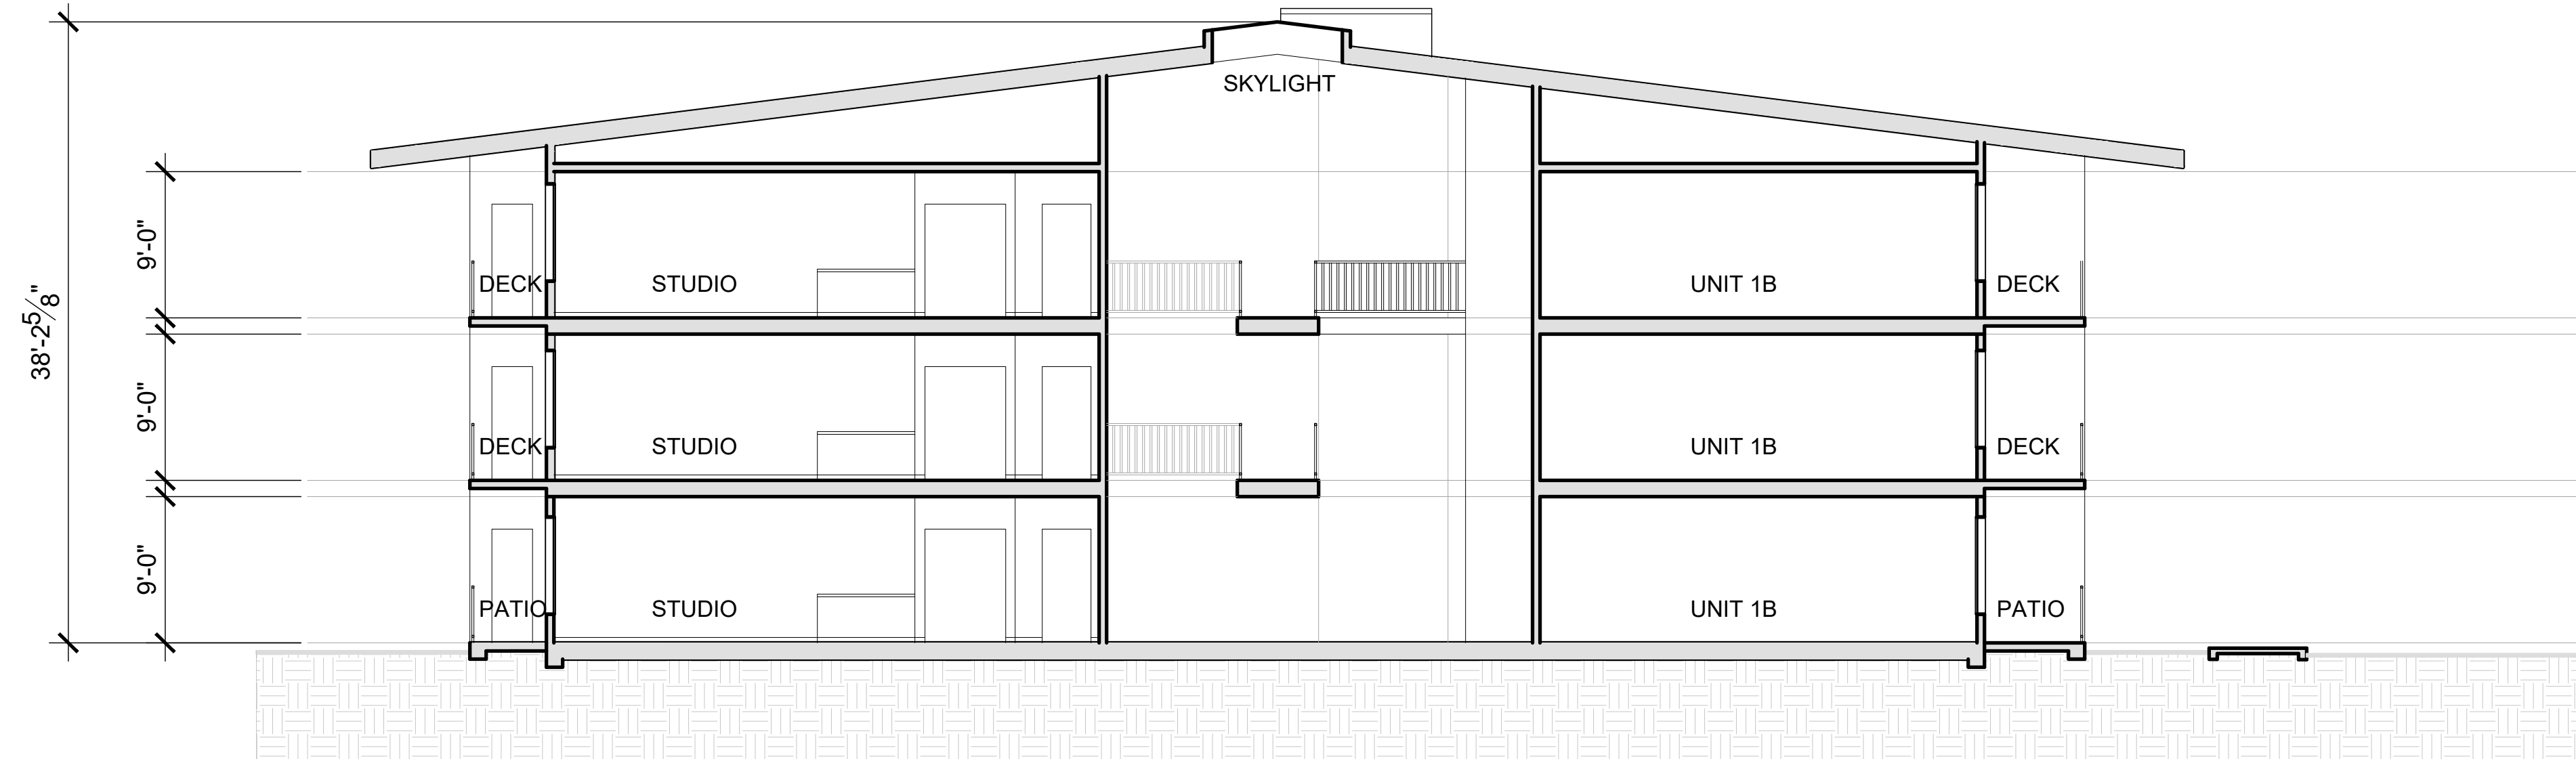

BUILDING B

SCALE: 1/8" = 1'-0"

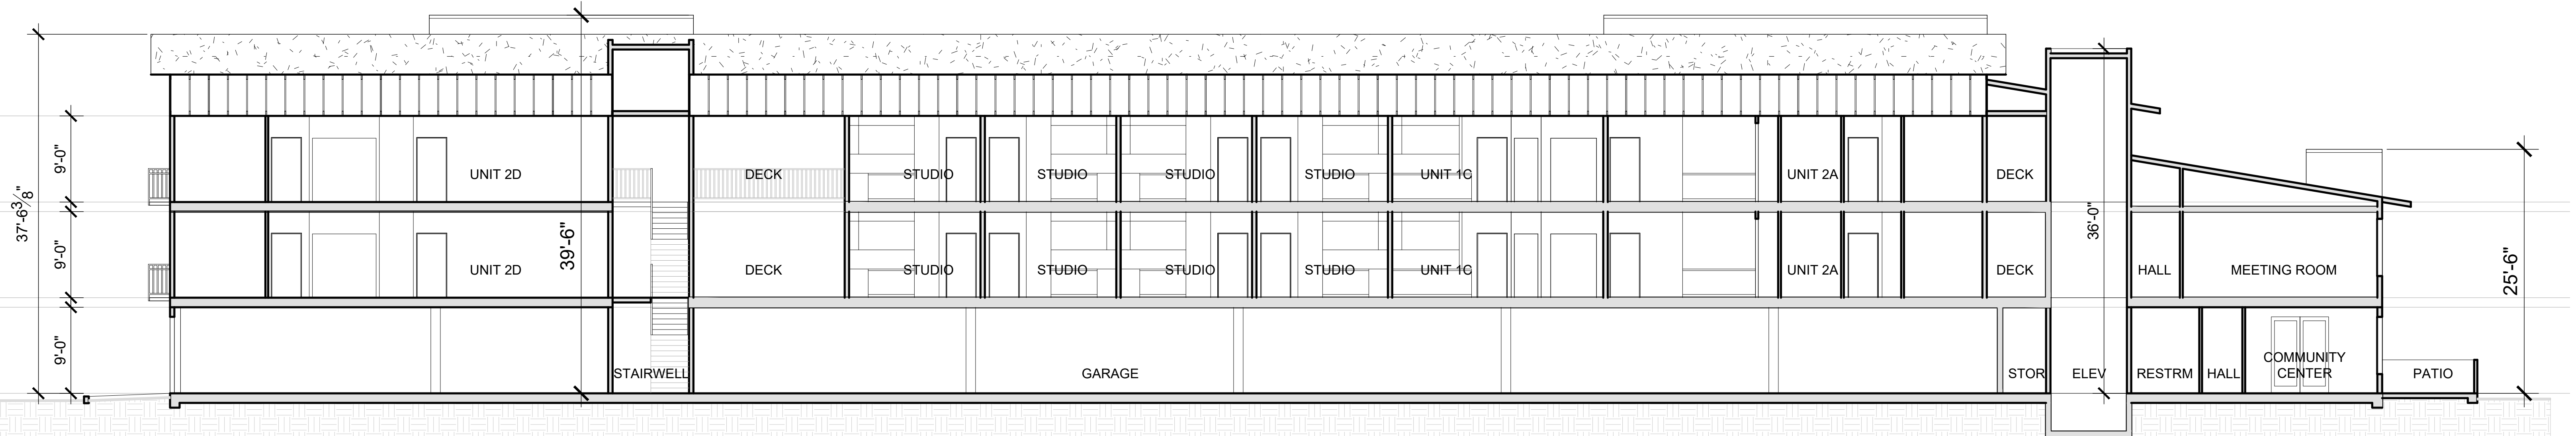 


BUILDING A

SCALE: 1/8" = 1'-0"



## Building Sections

November 11, 2019

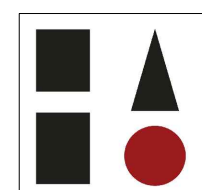

**Hedgpeth Architects**

707.523.7010 | [www.hedgpetharchitects.com](http://www.hedgpetharchitects.com)

Southside Apartments  
2706 Dutton Meadow  
Santa Rosa, California

**A16**





Perspective View of Front Elevation Building A from Dutton Meadow Road





Perspective Aerial View of Buildings A and B