


T:\2018 PROJECTS\18278\dwg\Adobe-Design_Review\18278-SITE PLAN.dwg, Zachary Ruiz, 11/26/2019 8:02:03 AM

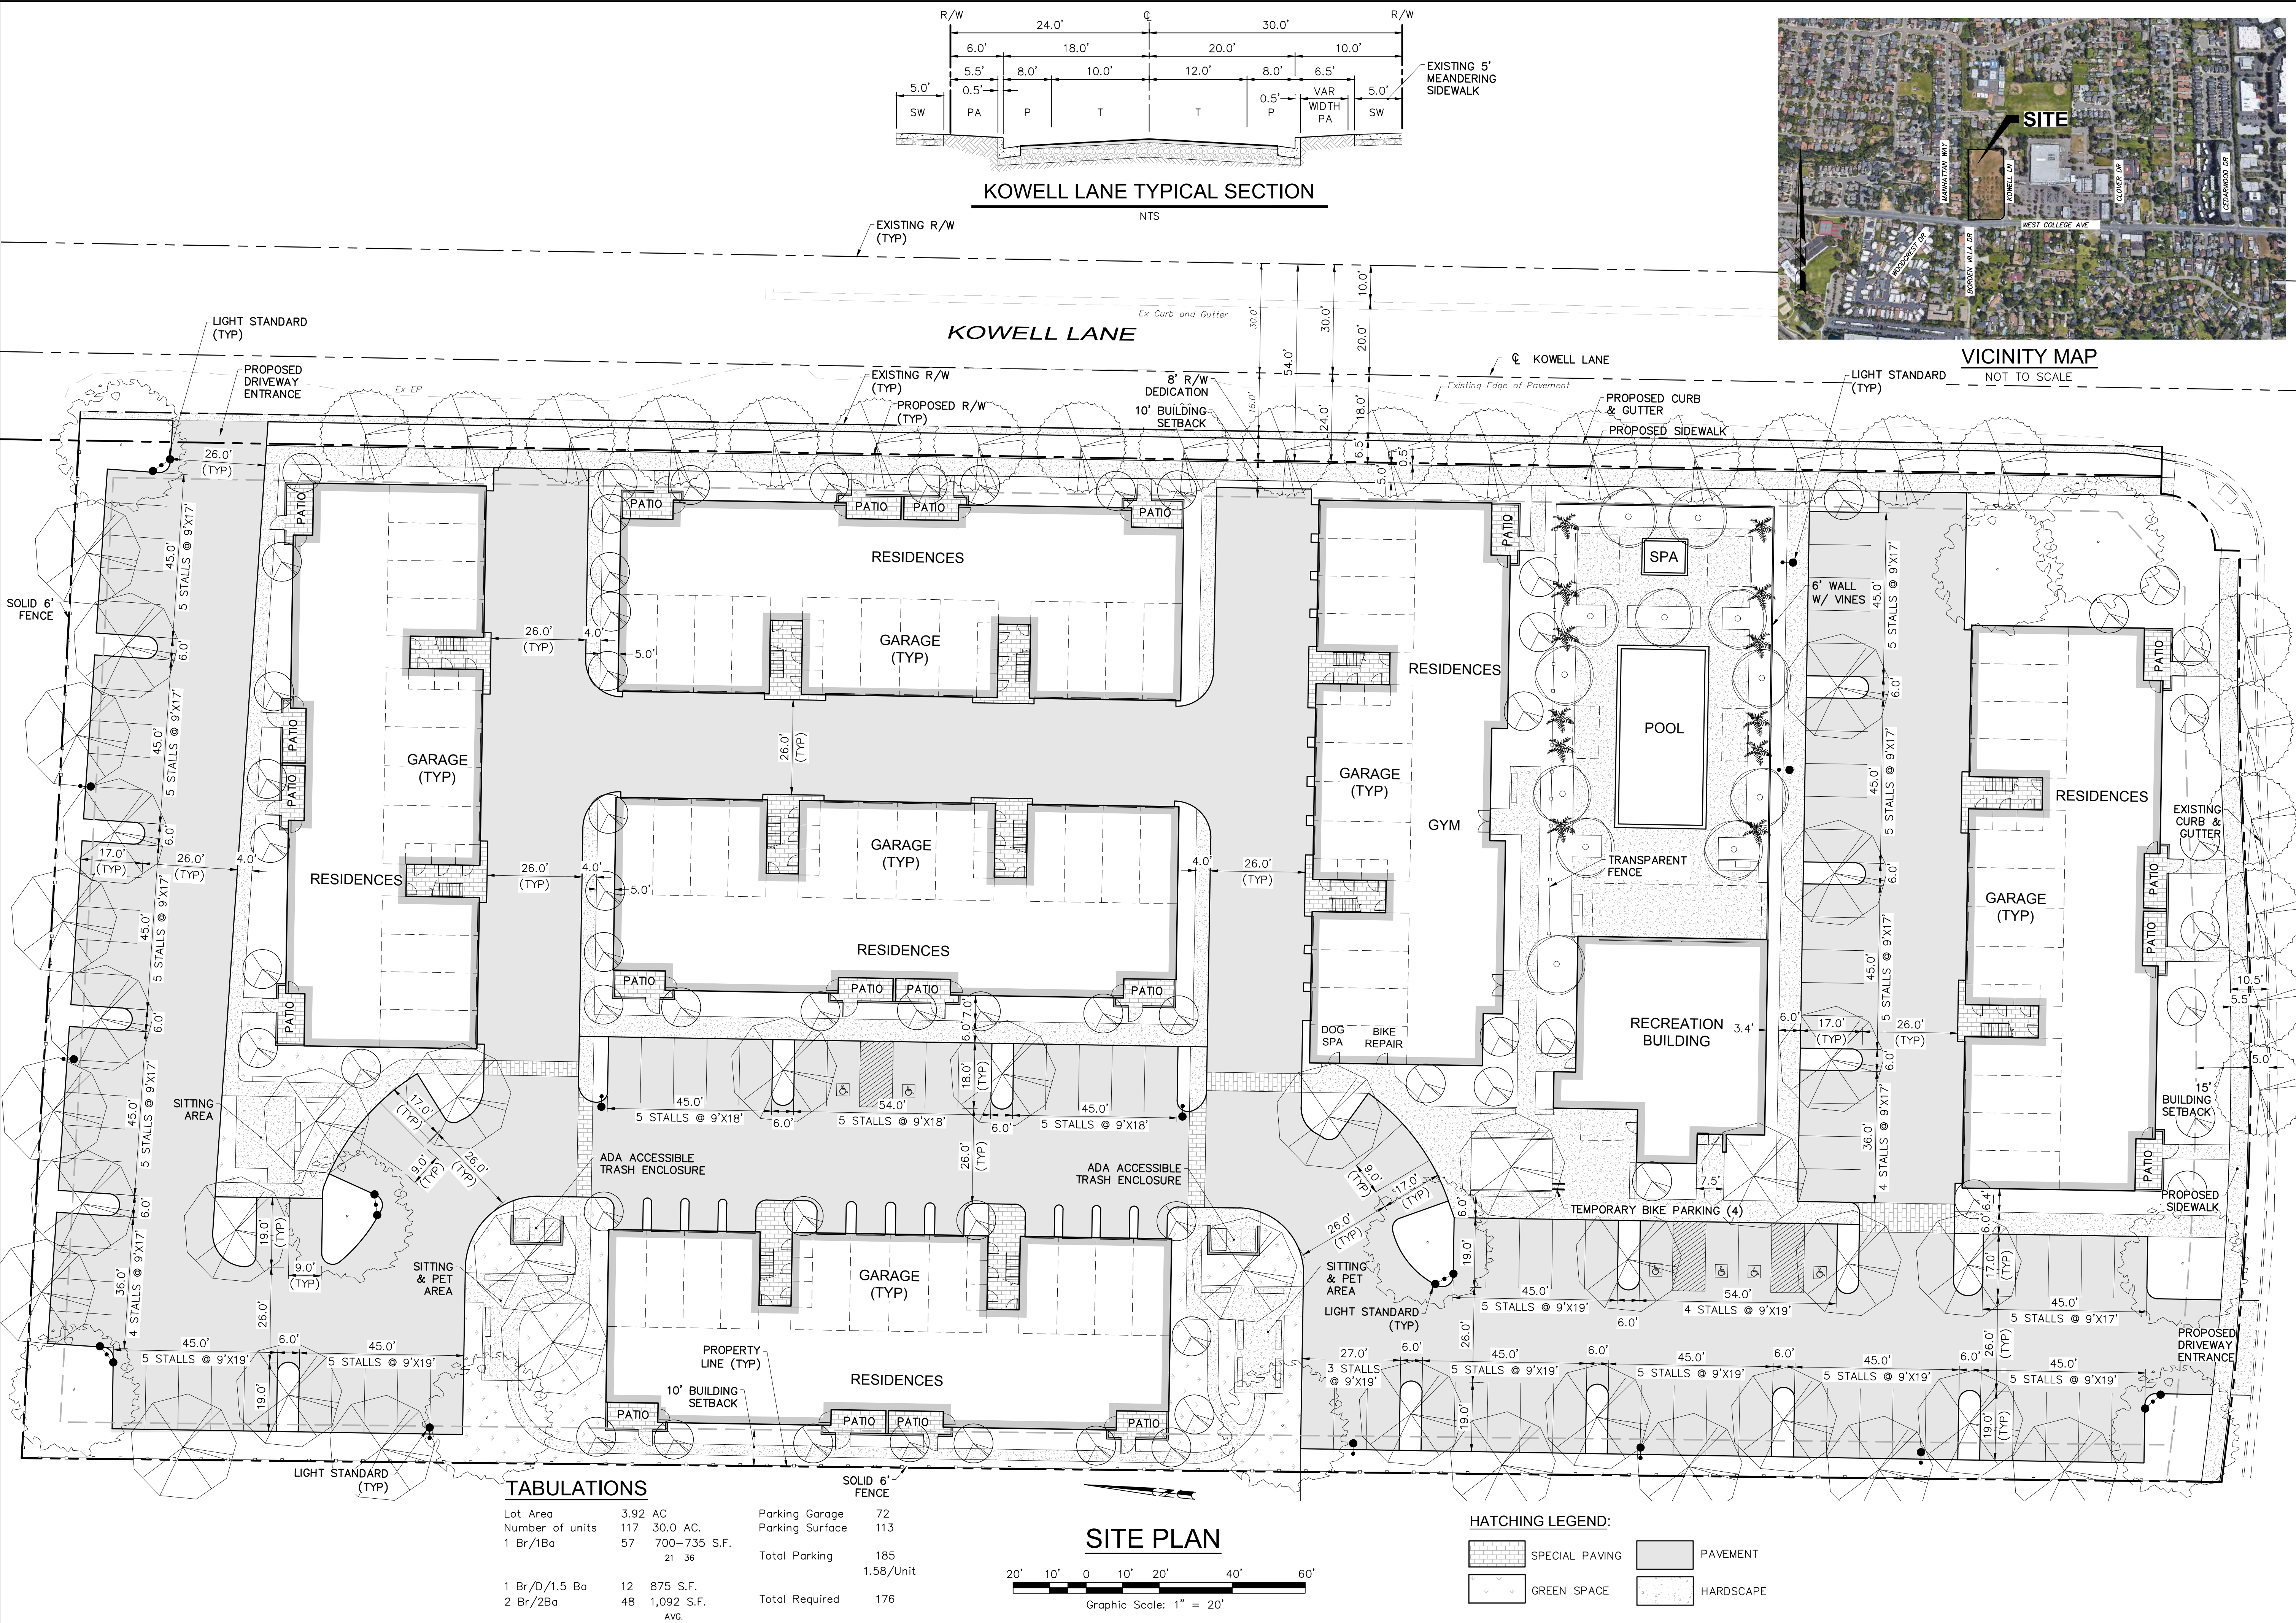

Revisions

No.	Date	Description	Approved

adobe associates, inc.

civil engineering | land surveying | wastewater

1320 N. Dutton Ave. Santa Rosa, CA 95401

P: (707) 541-2300 F: (707) 541-2301

Website: www.adobeinc.com

CONCEPTUAL
DESIGN REVIEW

DAVID R. BROWN
REGISTERED PROFESSIONAL ENGINEER - CIVIL
No. 41833
Exp. 3/31/2020
APN 010-510-021

David R. Brown, RCE 41833
My license expires 3/31/2020

SCALE: AS SHOWN

Date: November 26, 2019

Design by: ZR

Drawn by: CC

Checked by: DRB

Sheet

C1.0

of 1 Sheets

Job 18278.01

WEST COLLEGE AVENUE
SITE PLAN

1385 West College Ave
Santa Rosa, California

APN 010-510-021