

PROJECT DATA

PROJECT DESCRIPTION: ADD AWNINGS TO SHADE SOUTH-FACING STAINED GLASS WINDOWS, REPLACE SINGLE EXTERIOR DOOR WITH A DOUBLE DOOR, AND MODIFY FENCE LINE AT PRESCHOOL PLAY YARD.

PROJECT ADDRESS: 1550 PACIFIC AVENUE
SANTA ROSA, CA 95404

APN: 180-640-040-000

ZONING: PD 0005-H

GENERAL PLAN: LOW RESIDENTIAL

SITE AREA: 1.93 ACRES

BUILDING AREA: 35,511 SF

SHEET INDEX

- A1 AERIAL MAP / PROJECT DATA
- A2 SITE PLAN / STREET VIEWS
- A3 AWNING ELEVATION / PRECEDENTS
- A4 DOOR ELEVATION
- A5 FENCE PLAN & ELEVATIONS






VIEW A




VIEW B

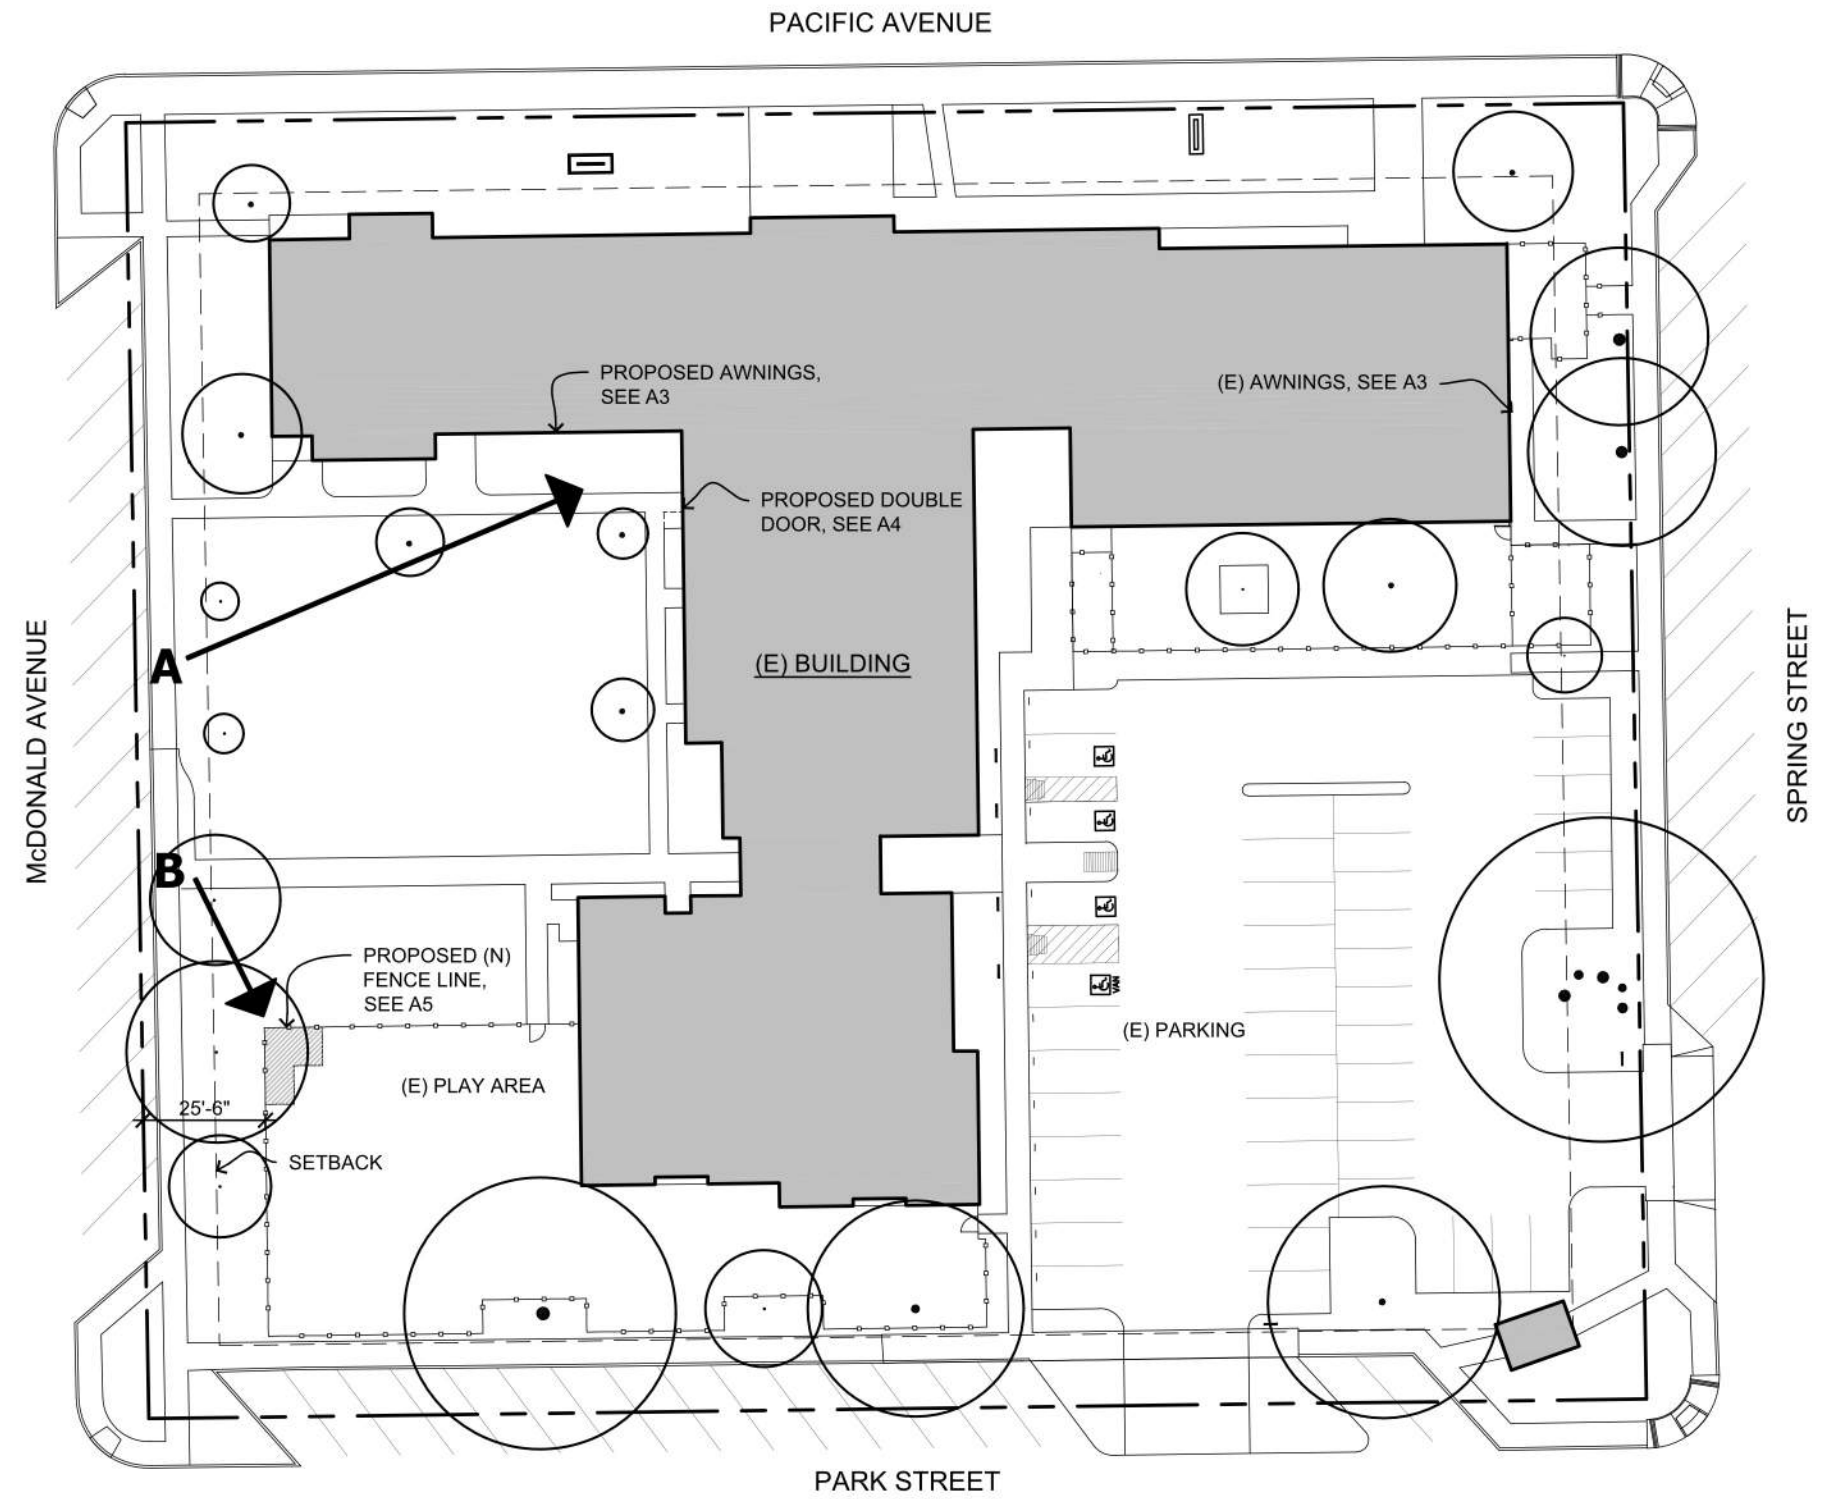




5. NEIGHBORHOOD PRECEDENTS

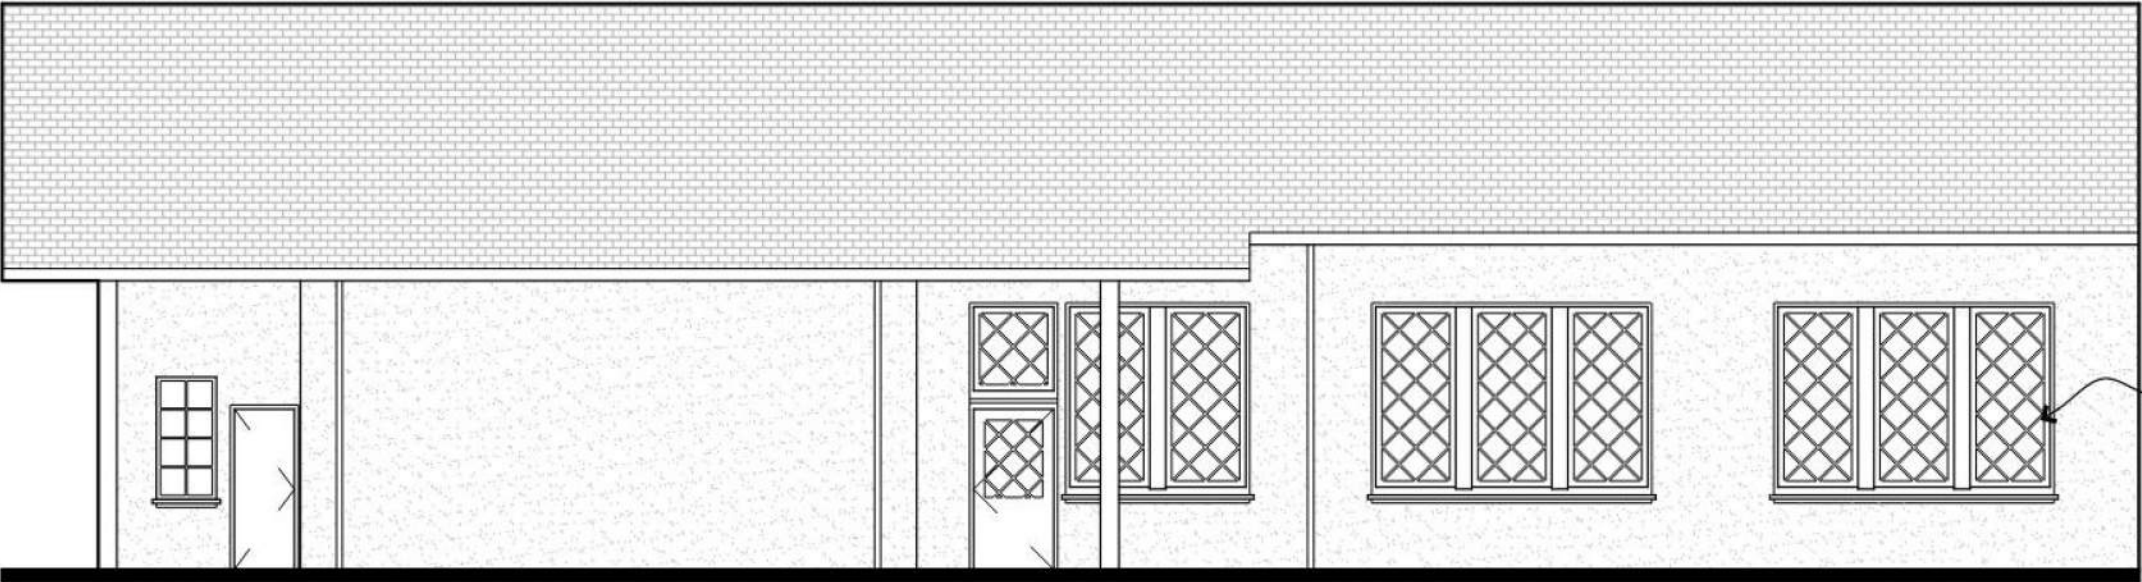

4. EXISTING SANCTUARY SOUTH ELEVATION

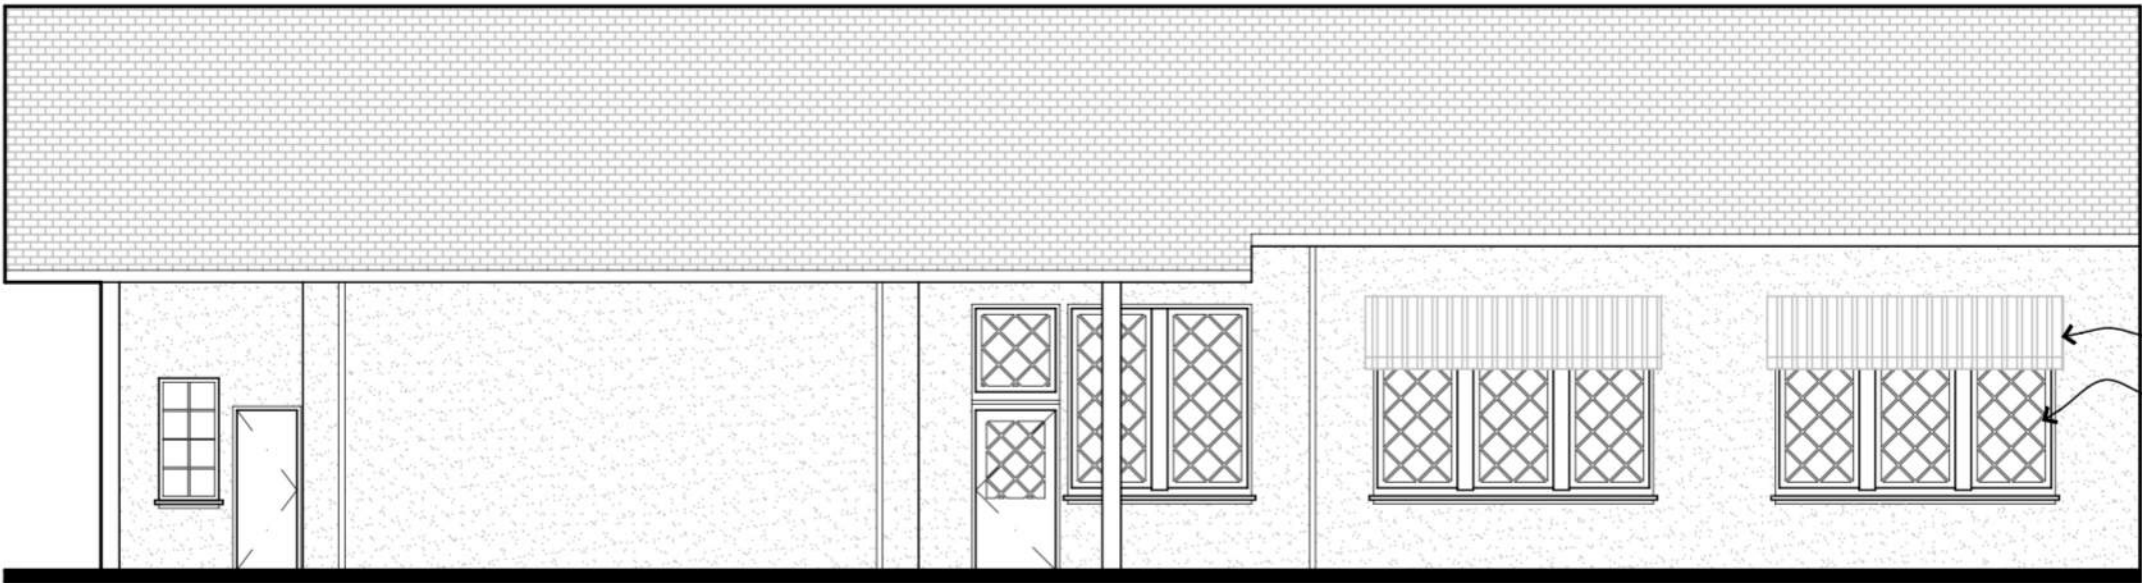

3. PROPOSED SANCTUARY SOUTH ELEVATION



2. EXISTING AWNINGS ON BUILDING



1. PHOTO AT SOUTH ELEVATION

A3

AWNING ELEVATION
& PRECEDENTS

FIRST PRESBYTERIAN CHURCH

1550 PACIFIC AVENUE, SANTA ROSA, CA

0 4' 8' 16'
SCALE: 1/8"=1'-0"
MAY 15, 2020

fritz
ARCHITECTURE
URBANISM



4. ORIGINAL WEST ELEVATION



3. PROPOSED WEST ELEVATION



2. PHOTO OF WEST ELEVATION



1. PHOTO OF EXISTING DOOR

FIRST PRESBYTERIAN CHURCH

1550 PACIFIC AVENUE, SANTA ROSA, CA


0 4' 8' 16'
SCALE: 1/8"=1'-0"
MAY 15, 2020

fritz
ARCHITECTURE
URBANISM


A4
DOOR ELEVATION




4. WEST FENCE PHOTO

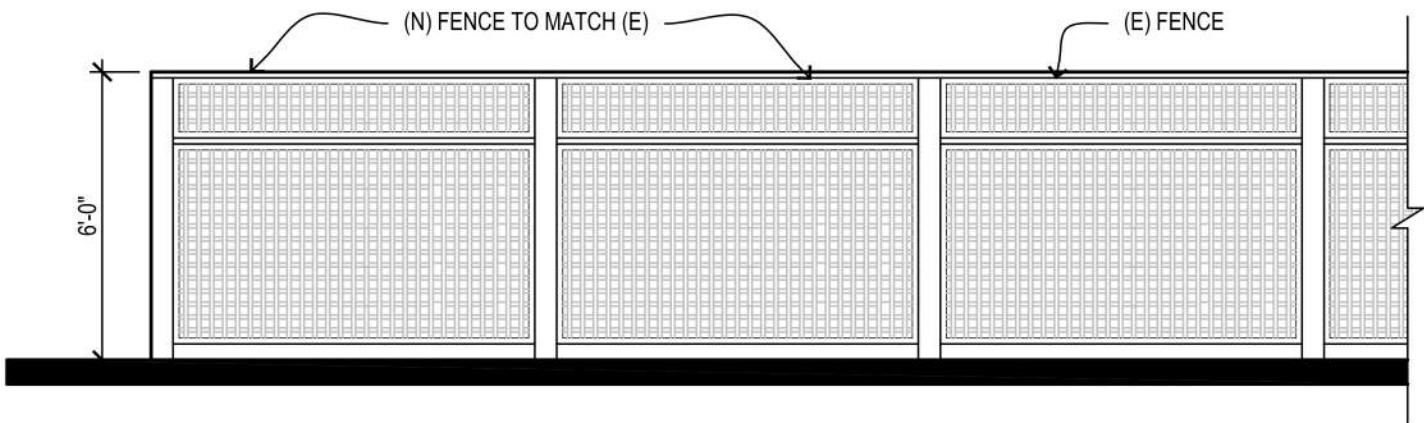

3. WEST FENCE ELEVATION

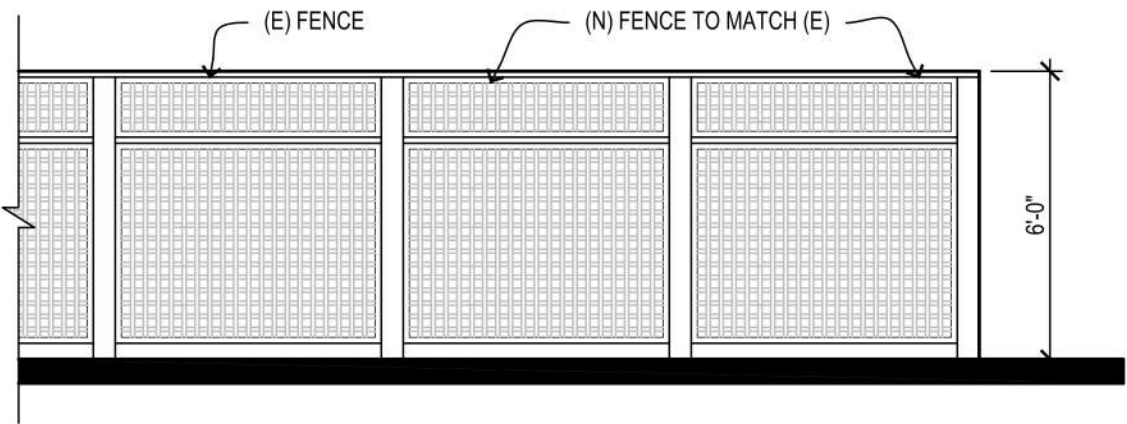

2. NORTH FENCE ELEVATION

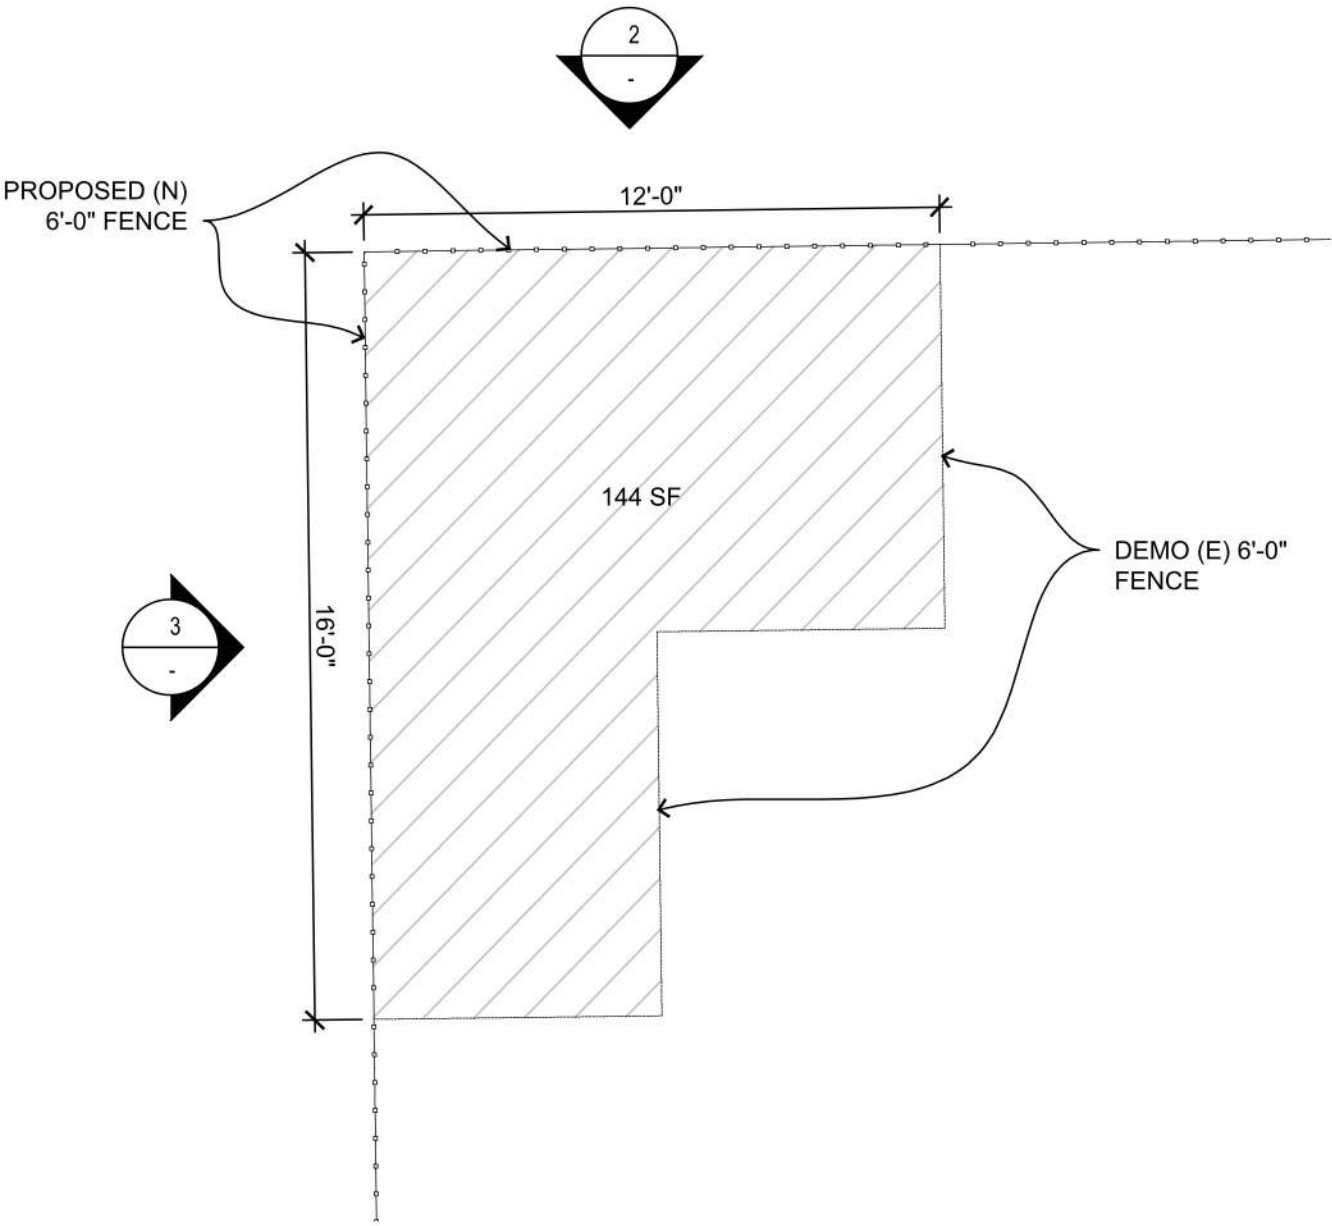

1. FENCE PLAN

