


\\SMA\RAM\Projects\SMA\2017 SMA Projects\2017018 Park Vista Ct\Drawings\SMA\Div\SMA\2017-018_C4.0.dwg 2-20-20 11:15:22 AM SMA Civil Engineer

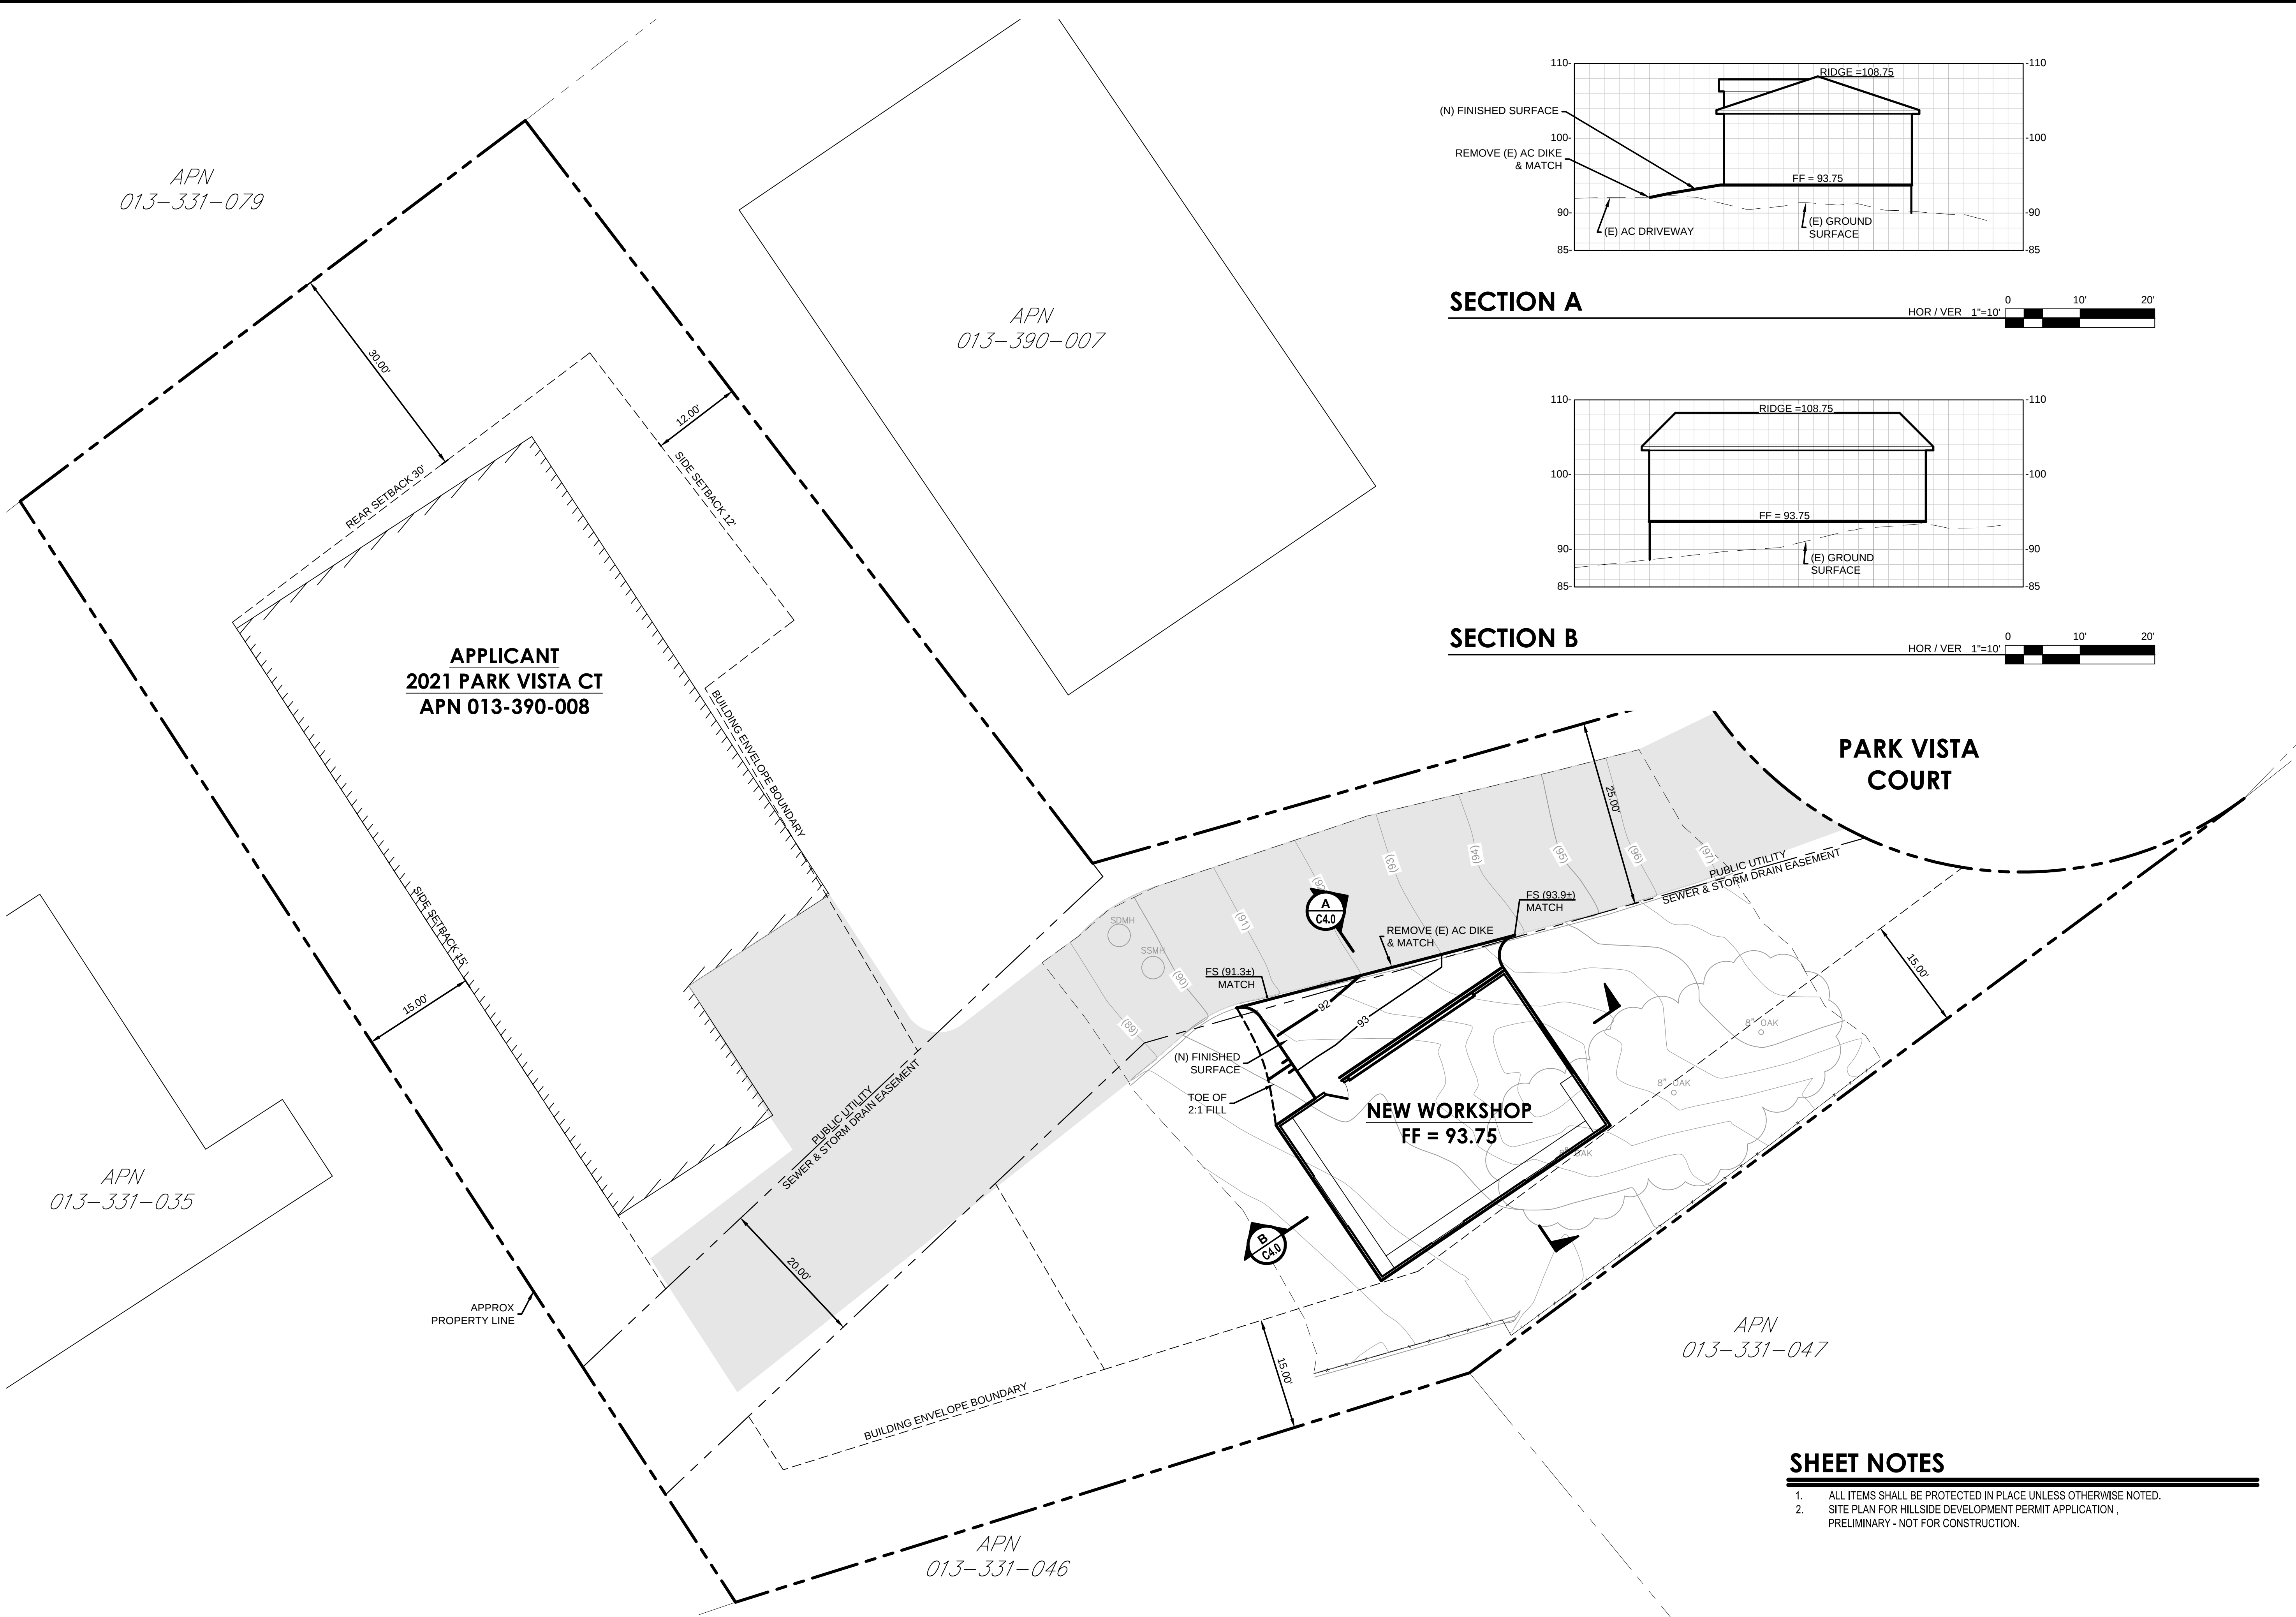

NEW WORKSHOP SITE PLAN & SECTIONS

ORIGINAL SCALE IS IN INCHES

0 1 2 3

3

4

SMA

Steve Martin Associates, Inc.
NORTHERN CALIFORNIA
130 S. Main Street, Ste. 201
Sebastopol, CA 95472
(707) 824-9730
Fax (707) 824-9707
www.SMAAssociates.net

REGISTERED PROFESSIONAL
LANDSCAPE ARCHITECT
STATE OF CALIFORNIA
NO. 12586

MINOR HILLSIDE DEVELOPMENT
NEW WORKSHOP SITE PLAN &
SECTIONS

NEW WORKSHOP
2021 Park Vista Ct.
Santa Rosa, CA 95405
APN: 013-390-008

ISSUED FOR

☐	GENERAL REVIEW
☒	DESIGN REVIEW
☐	BIDDING
☐	PERMIT
☐	CONSTRUCTION
☐	CCD


NOTES		
NO	DATE	DESCRIPTION
△	10.29.18	Site/Root Revisions
△	02.19.20	SLOPE / WINDOWS

JOB NO. SMA 2017-018
SUBMITTAL DATE 12/19/2019
PLOT DATE 02/20/2020
DRAWN CWOLFE
FILE SMA2017-018_C4.0.dwg
DRAWING

C4.0


SHEET 4 OF 5
SHEET SIZE 24" X 36"

S:\2017\17-SMA-018 Park Vista\Drawings\1718-Workshop-FP1.dwg 2-20-20 11:10:39 AM Jeff

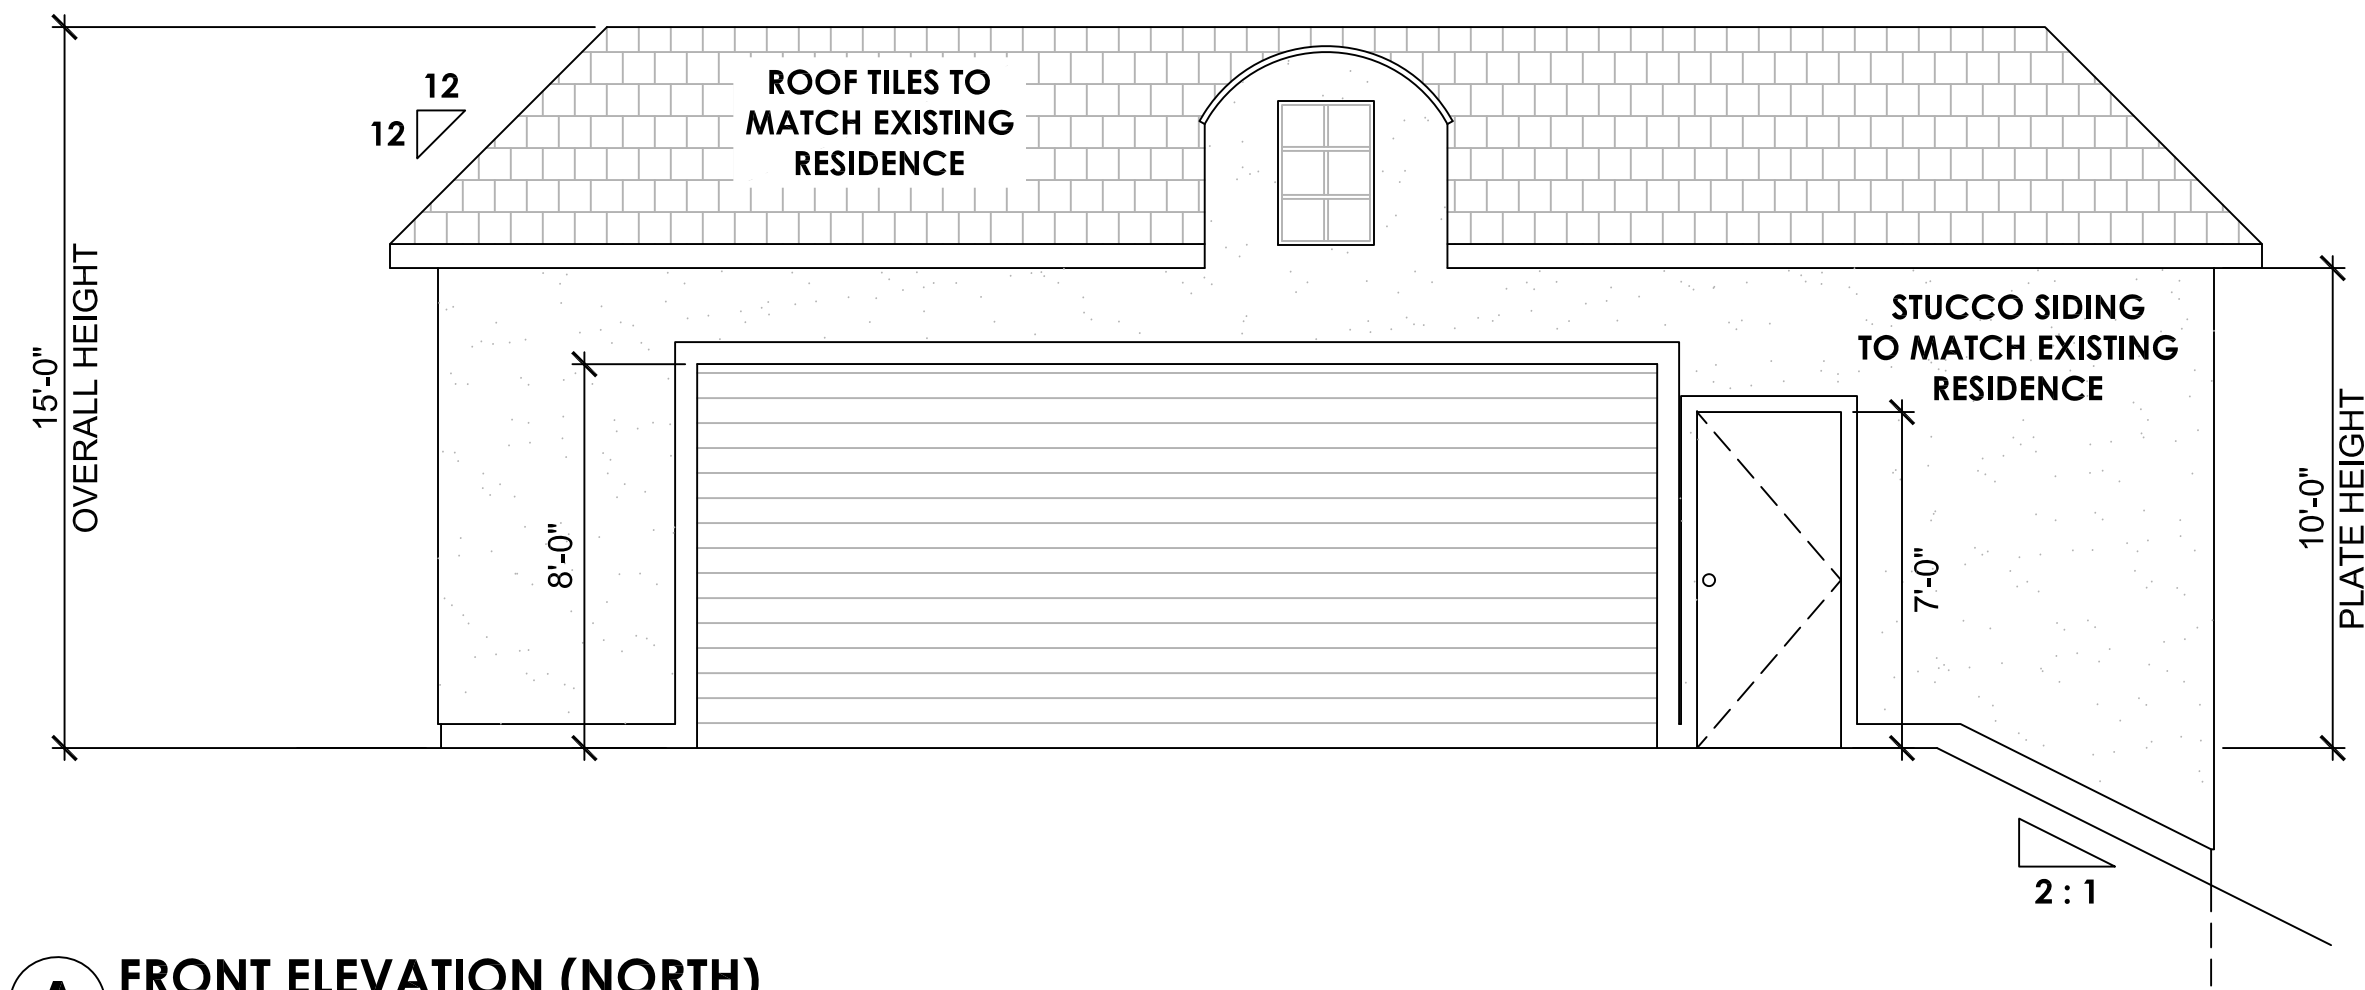

A FRONT ELEVATION (NORTH)


SCALE: 1/4"=1'-0"

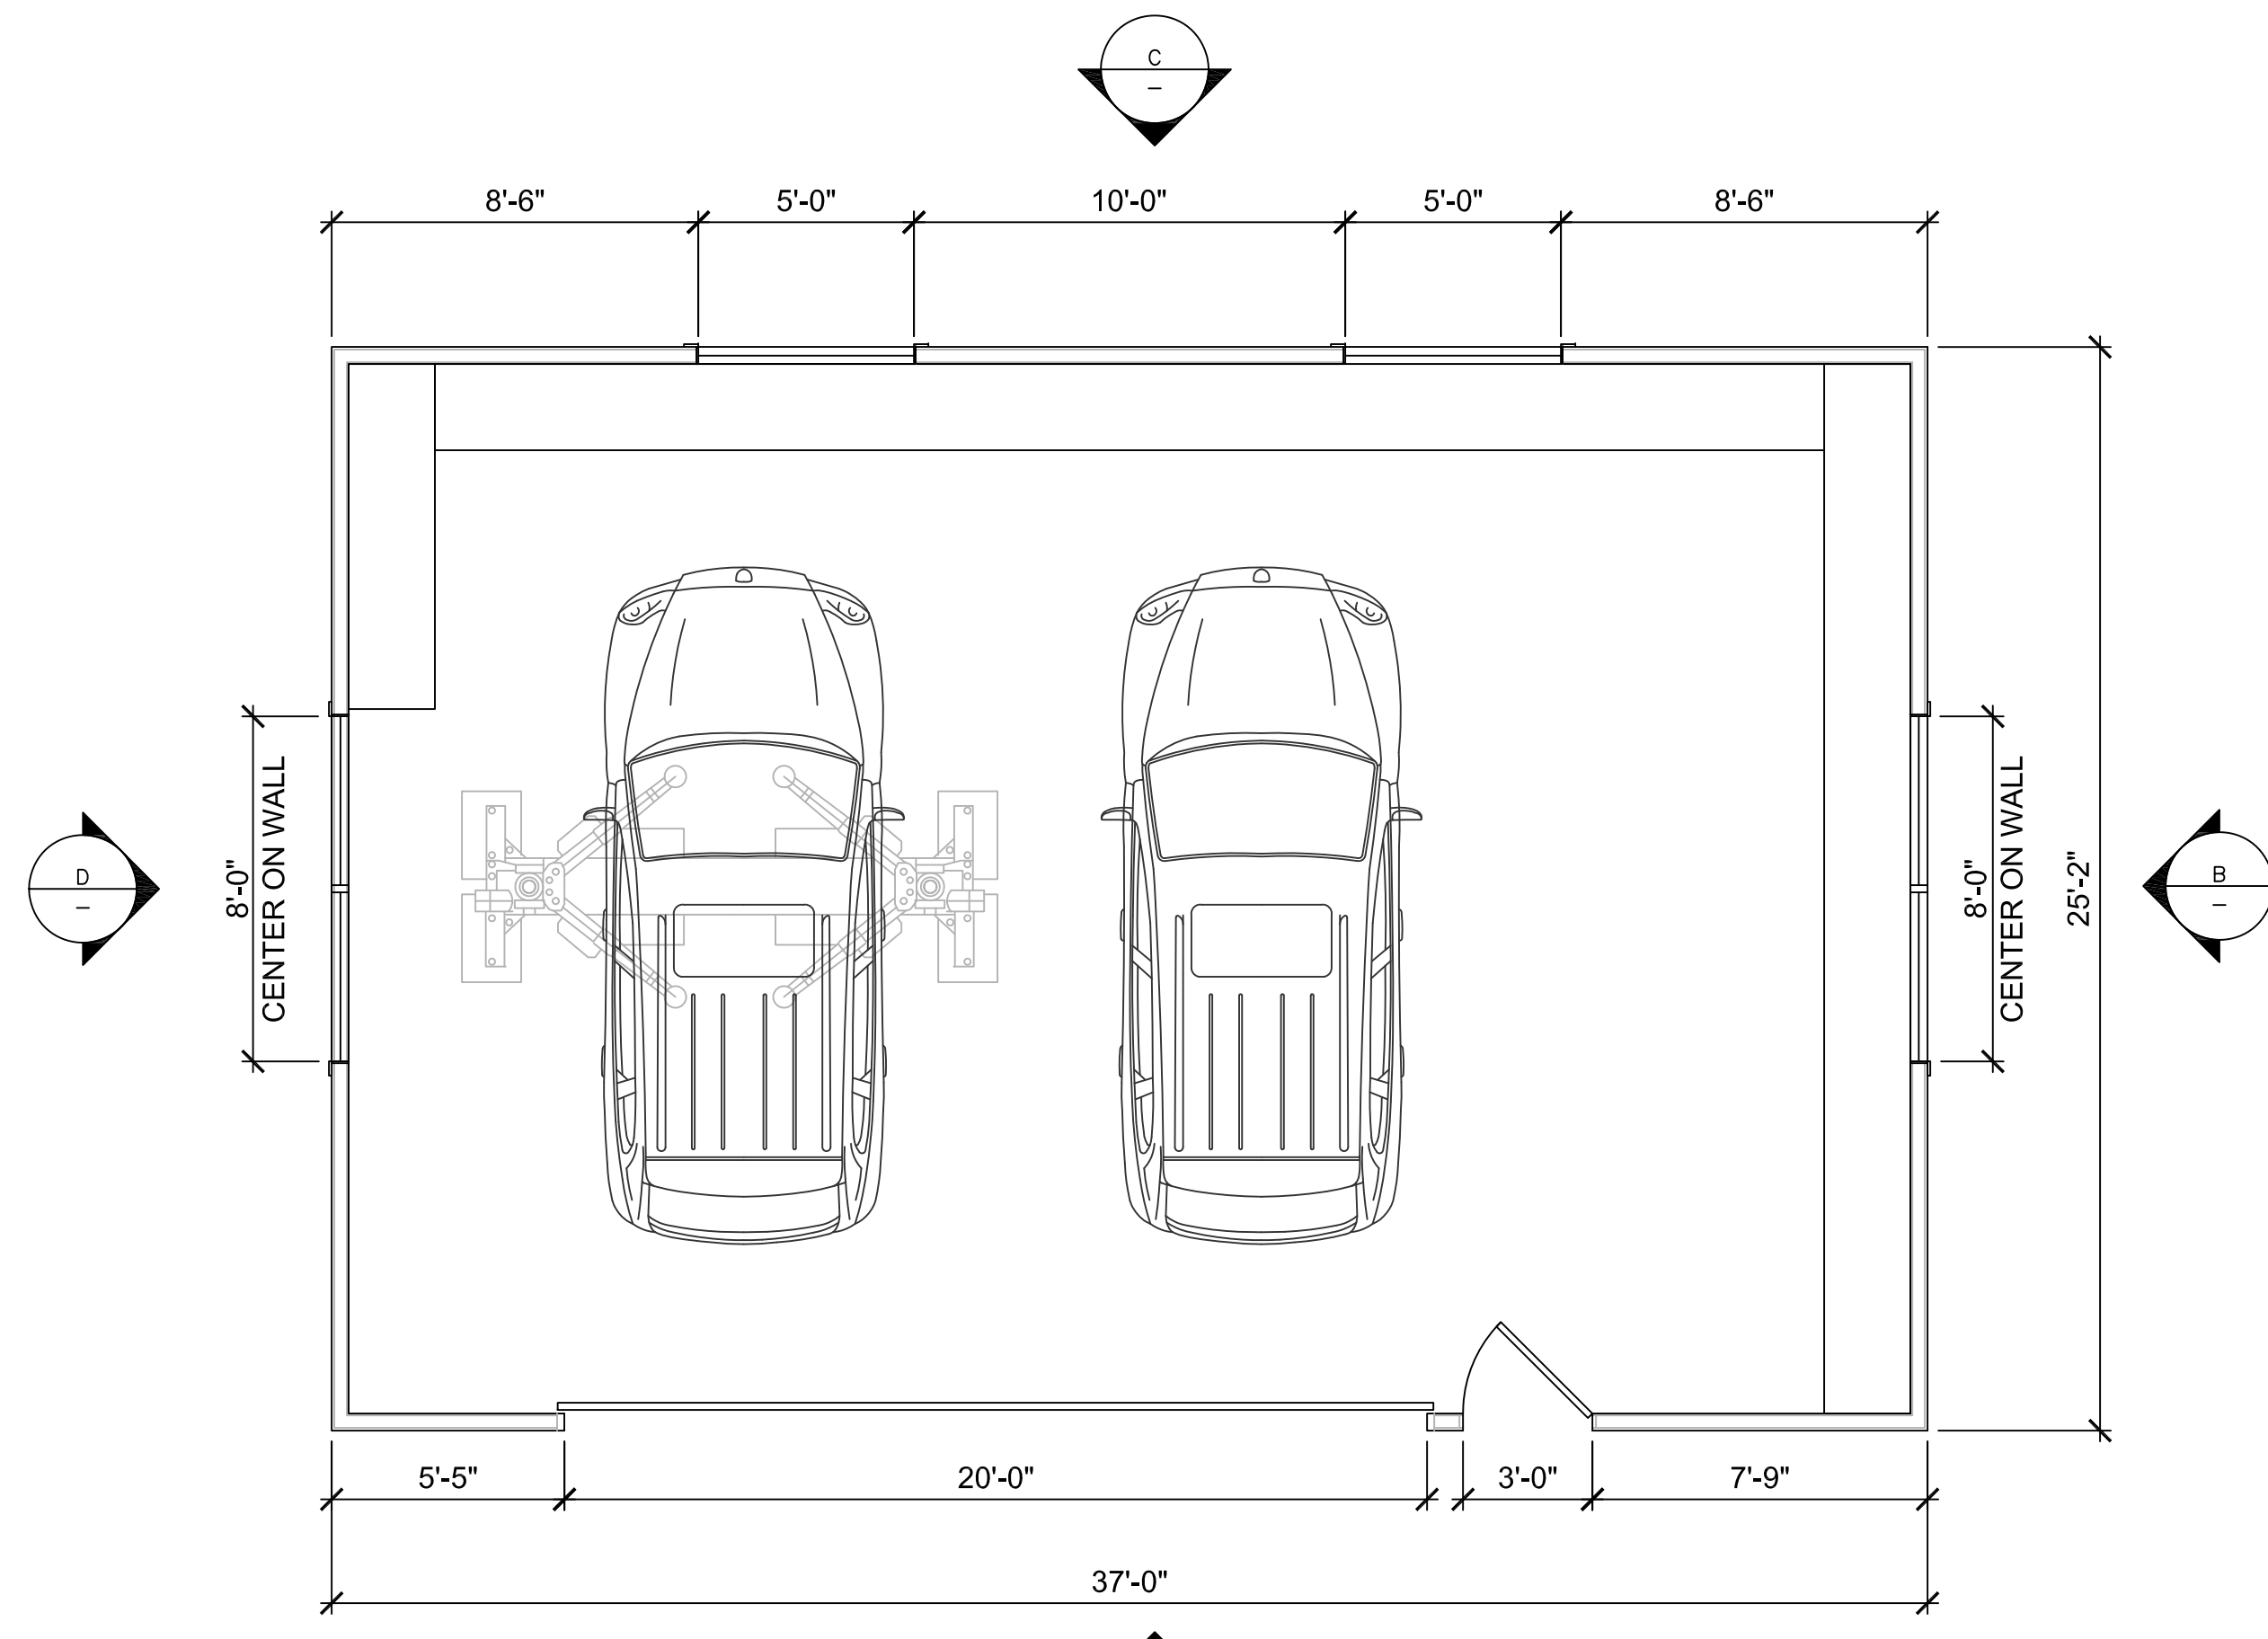

1 FLOOR PLAN


SCALE: 1/4"=1'-0"

NOTE:
BUILDING TO BE FULLY SPRINKLERED.
UNDER SEPARATE PERMIT.

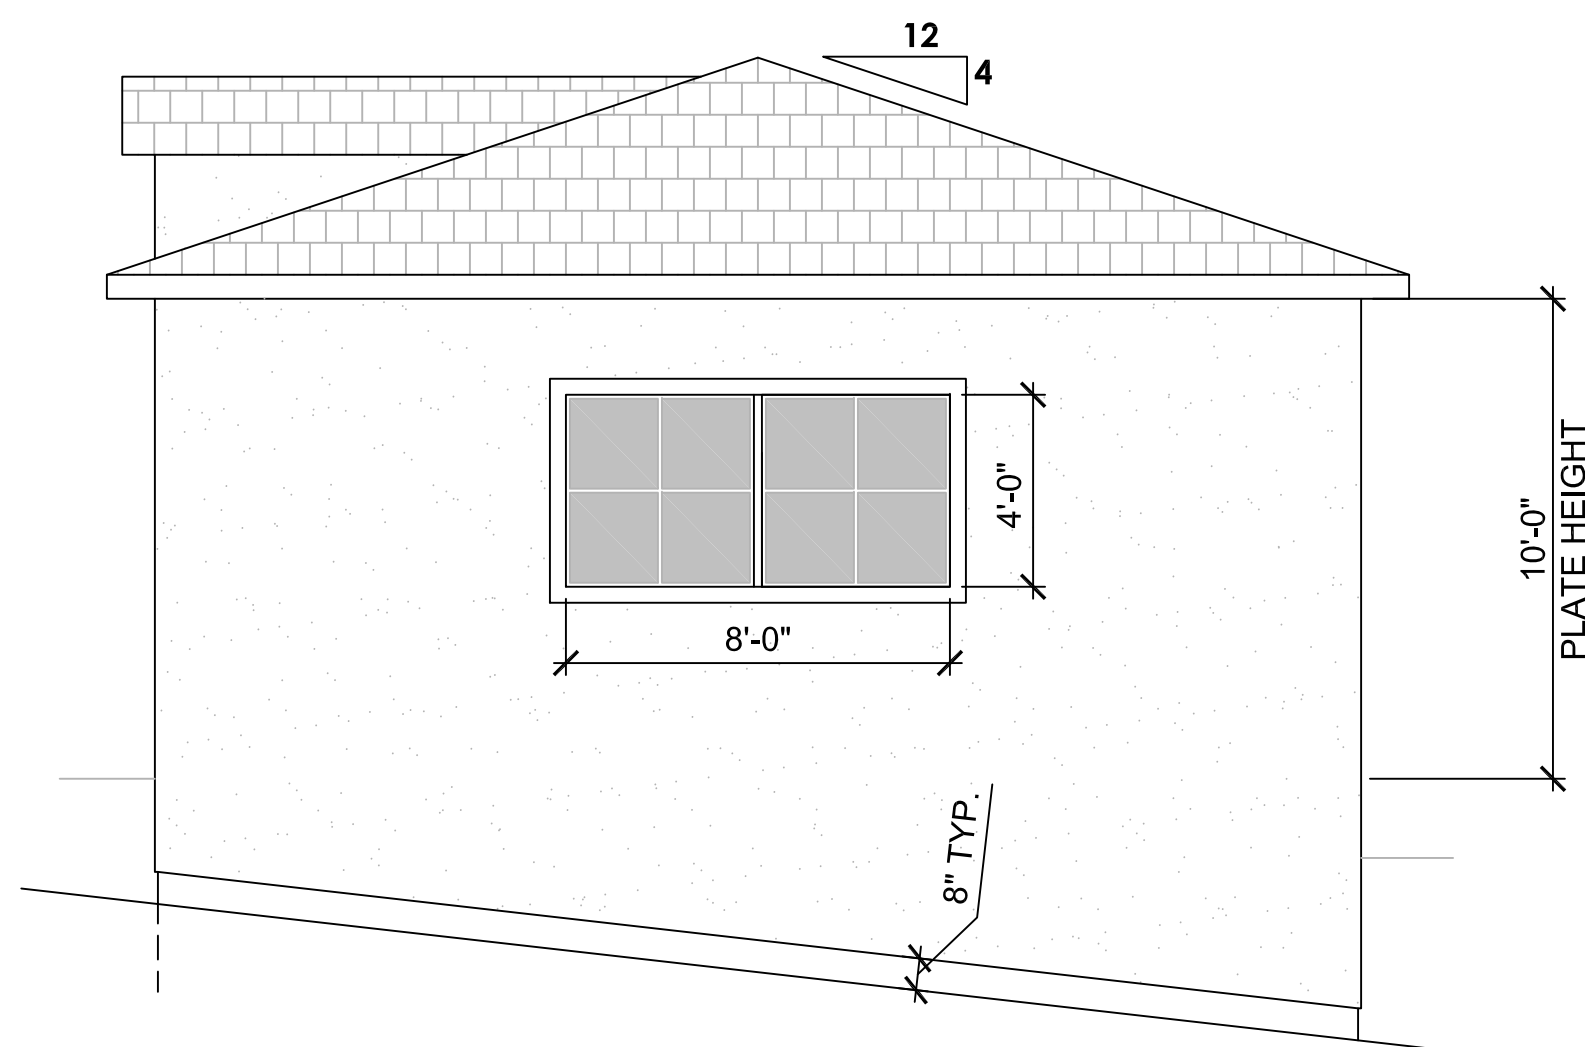


B SIDE ELEVATION (WEST)

SCALE: 1/4"=1'-0"

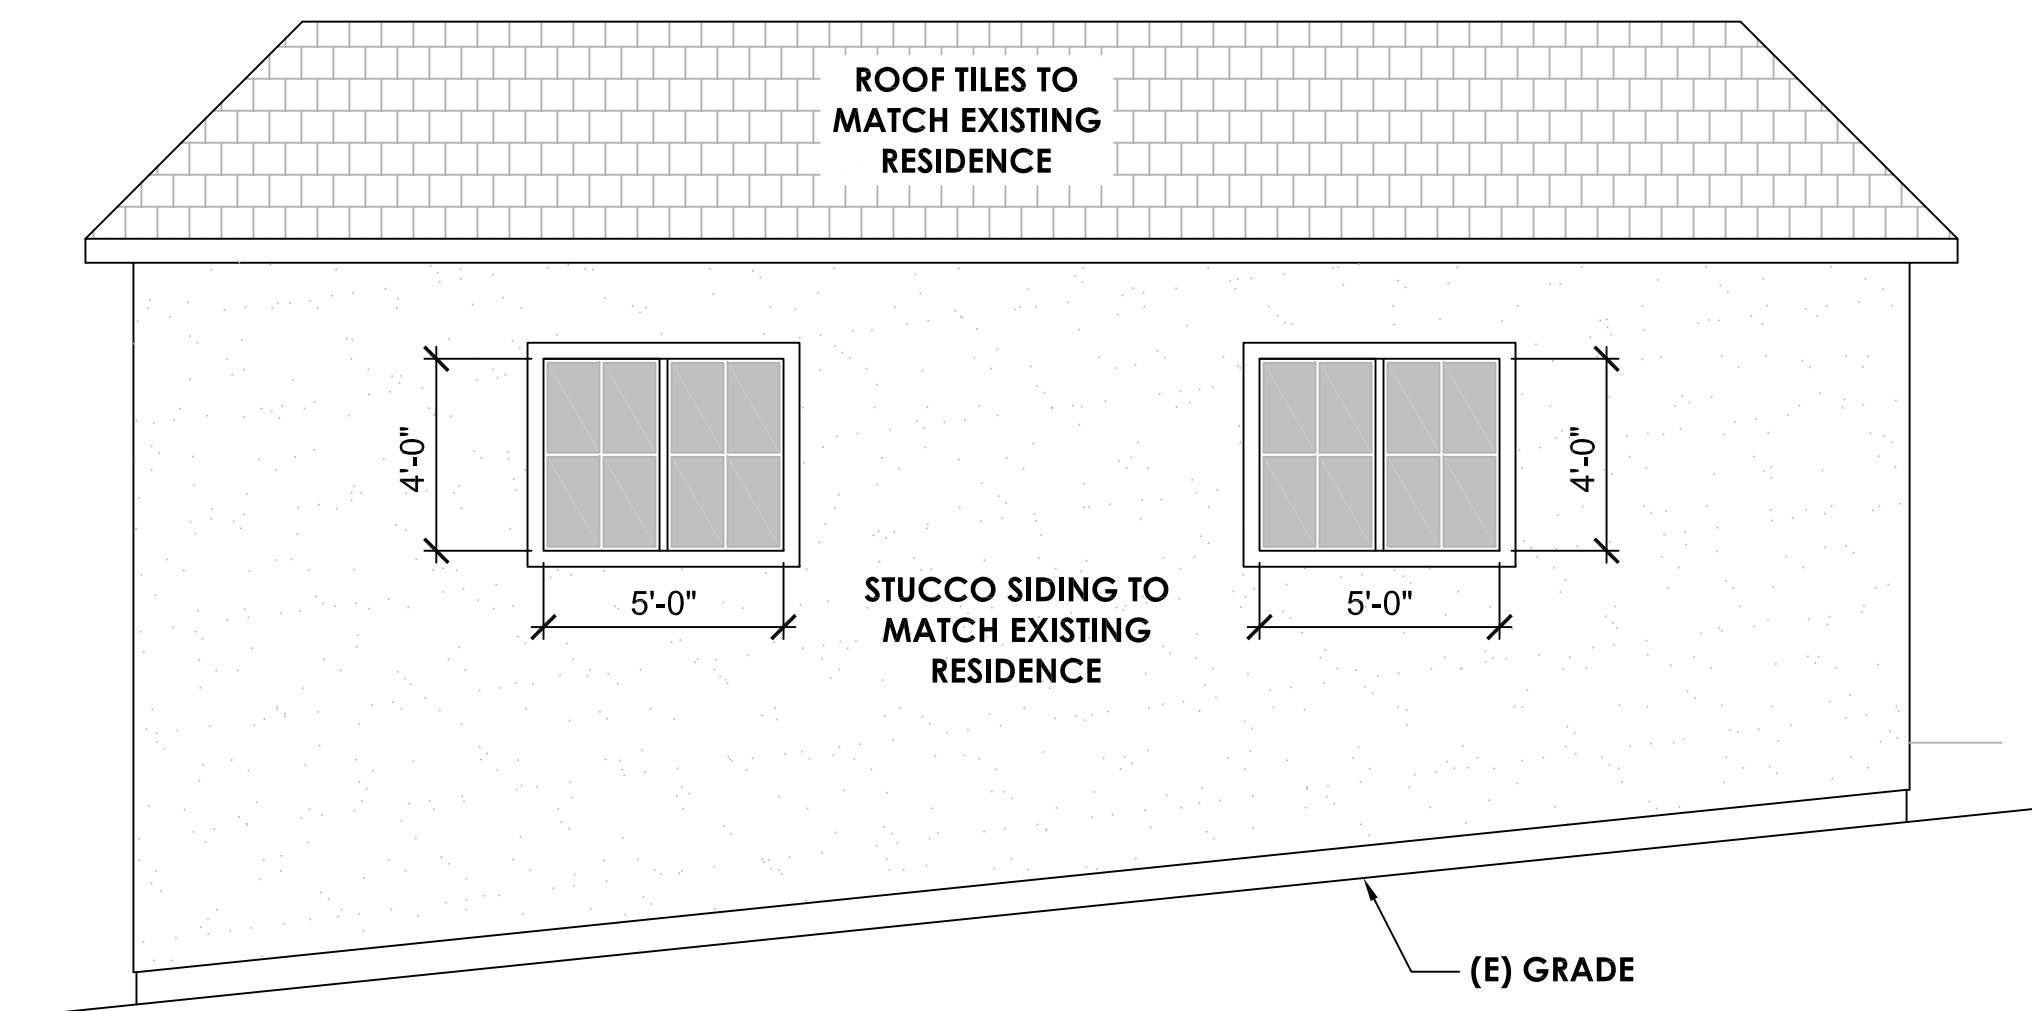

C REAR ELEVATION (SOUTH)

SCALE: 1/4"=1'-0"

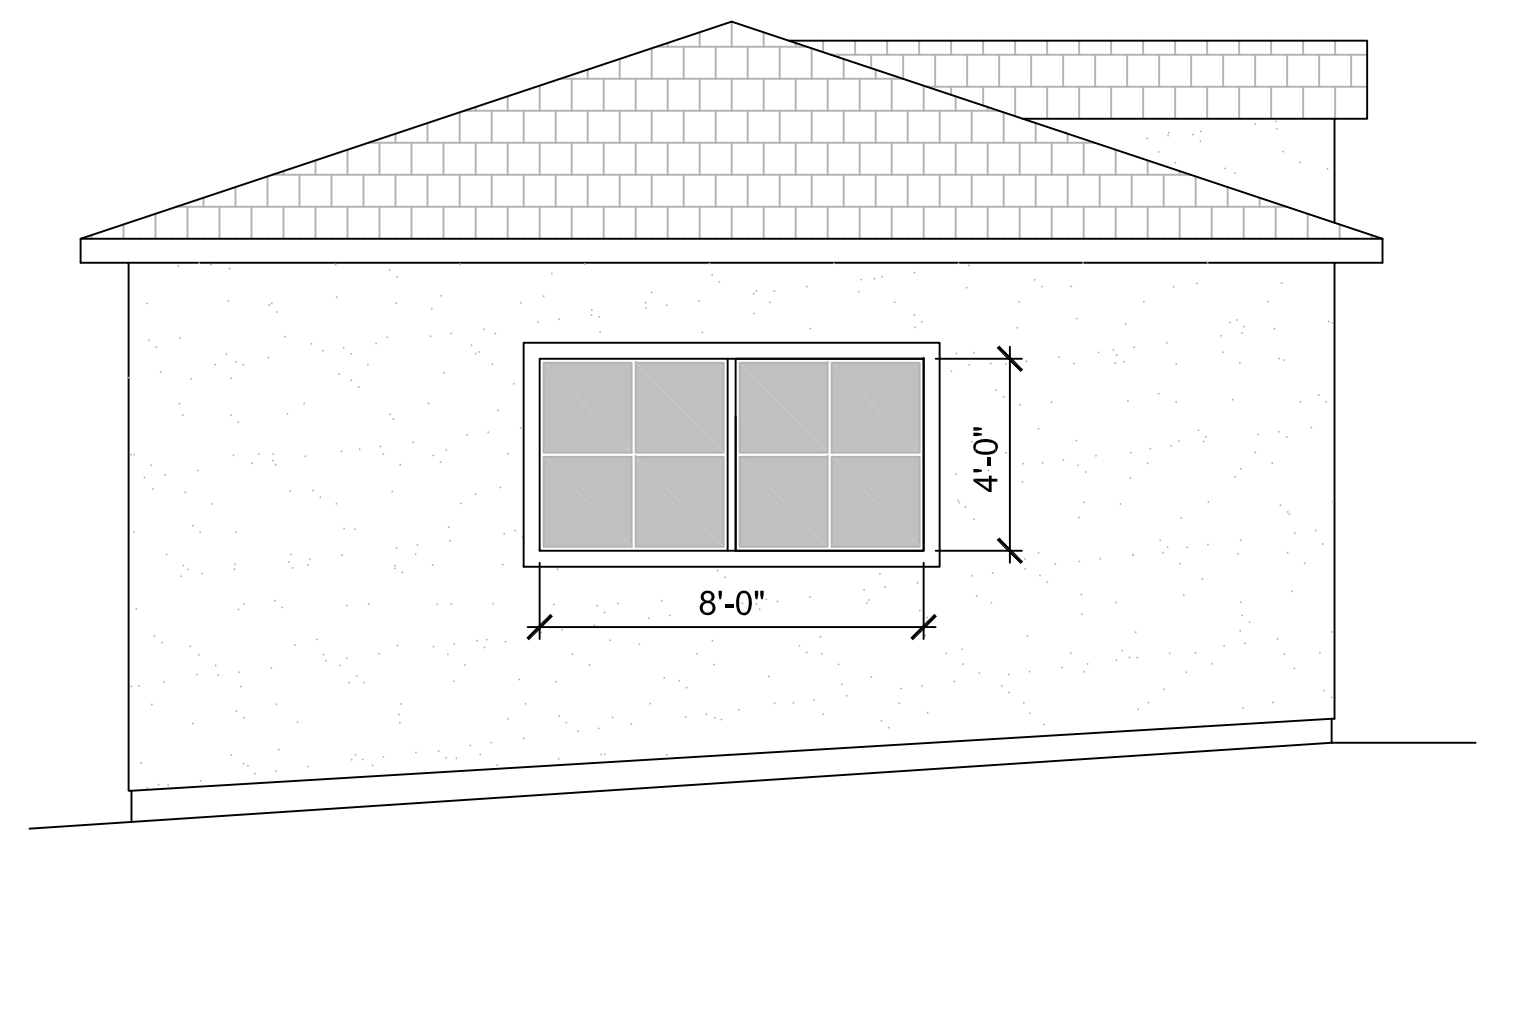

D SIDE ELEVATION (EAST)

SCALE: 1/4"=1'-0"

SMA

Steve Martin Associates, Inc.

NORTHERN CALIFORNIA:
130 S. Main Street, Ste. 201
Sebastopol, CA 95472
(707) 824-9730
Fax (707) 824-9707

www.SMAAssociates.net



MINOR HILLSIDE DEVELOPMENT
NEW WORKSHOP
FLOOR PLAN & ELEVATIONS

NEW WORKSHOP
2021 Park Vista Ct.
Santa Rosa, CA 95405
APN: 013-390-008

ISSUED FOR	
☐ GENERAL REVIEW	
☒ DESIGN REVIEW	
☐ BIDDING	
☐ PERMIT	
☐ CONSTRUCTION	
☐ CDD	

NOTES		
NO	DATE	DESCRIPTION
1	10/29/18	Site/Roof Revisions
2	02/19/20	SLOPE / WINDOWS

JOB NO.	SMA 2017-018
SUBMITTAL DATE	12/19/2019
PLOT DATE	02/20/2020
DRAWN	JT CHKD SM
FILE	1717-WORKSHOP-FP1
DRAWING	
A1.0	
SHEET	5 OF 5
SHEET SIZE 24" X 36"	

2
SHEET REVISED 2/19/20
DOOR - WINDOWS - SLOPE

ORIGINAL SCALE IS IN INCHES

