


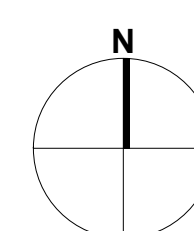

SCALE: 1/2" = 1'-0"



A1.0
FLOOR PLAN

3175 RANGE AVE.
SANTA ROSA, CA 95403



10/18/19

RMW experience
think
architecture & interiors

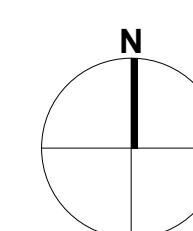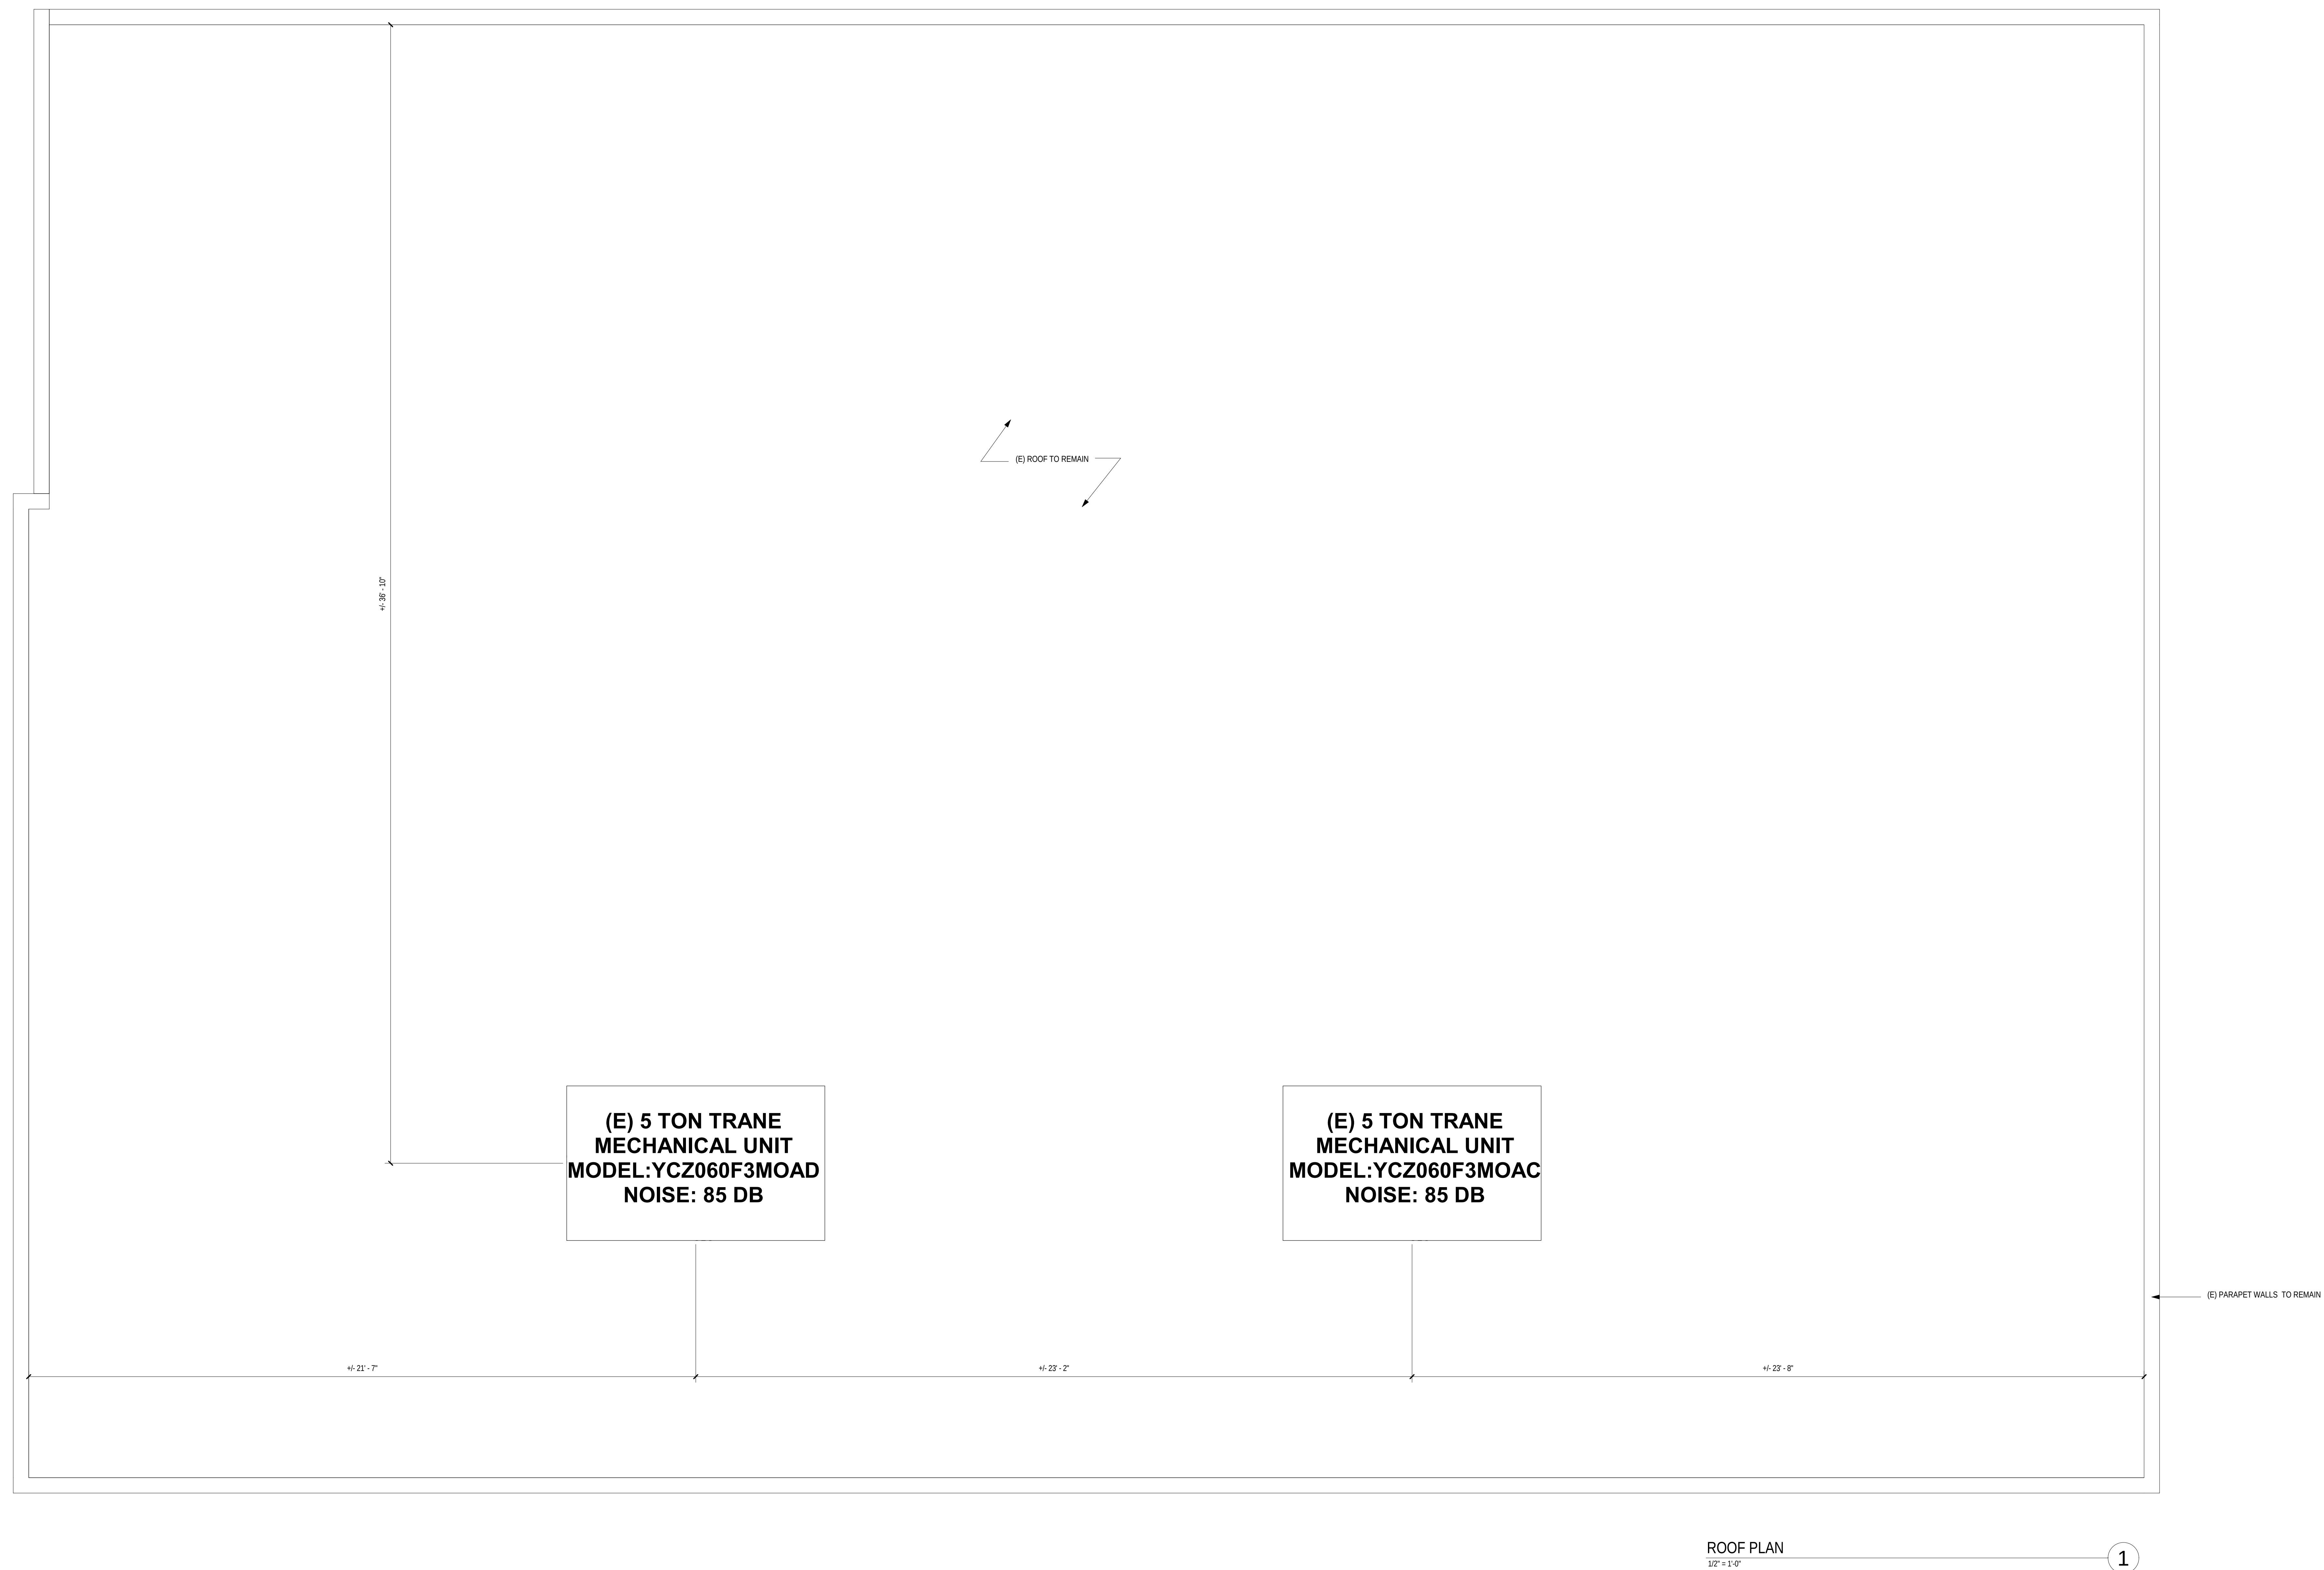




ENTRY ELEVATION
1/4" = 1'-0"

1




FRONT ELEVATION
1/4" = 1'-0"

2

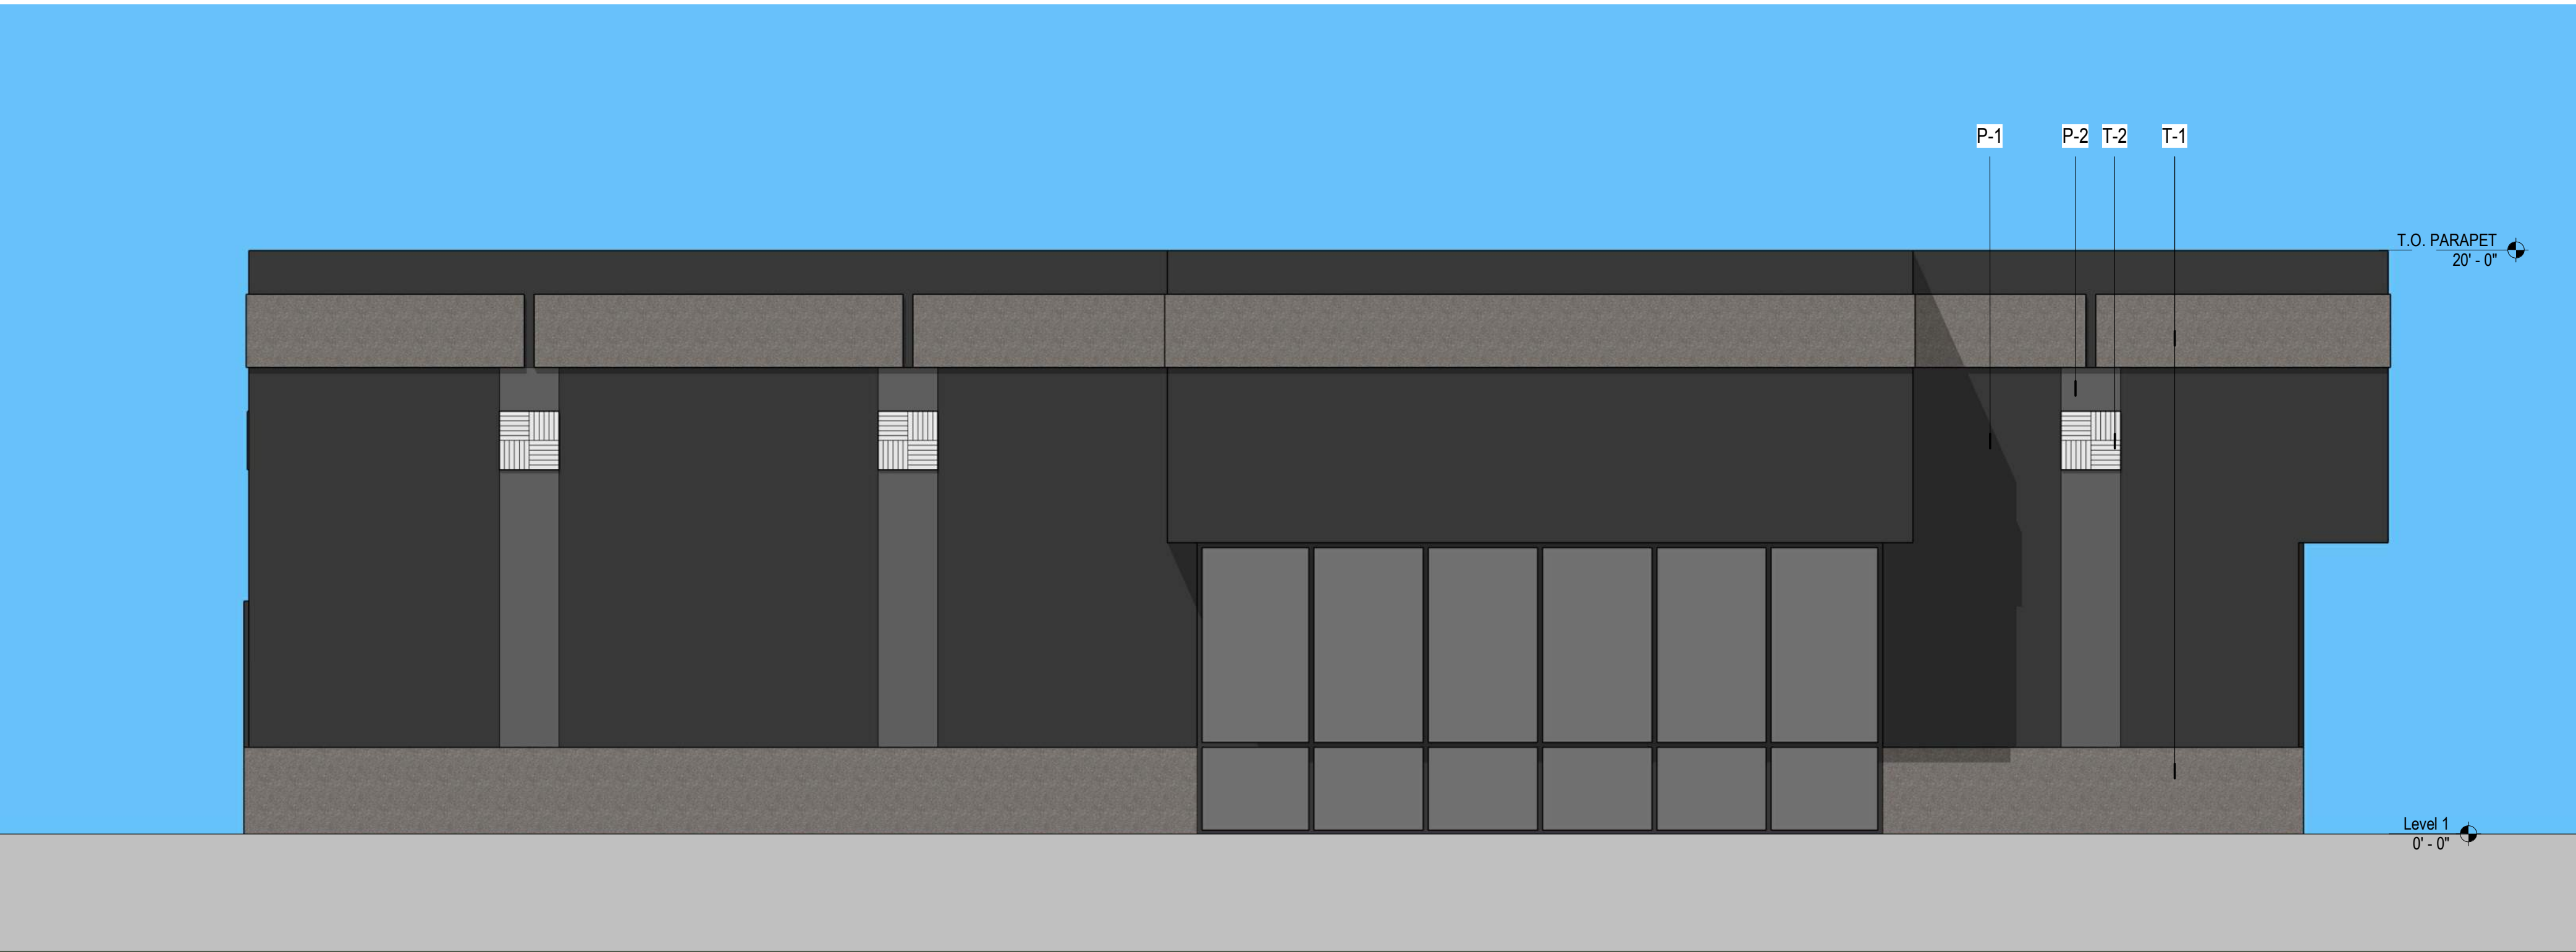

SIDE ELEVATION
1/4" = 1'-0"

4

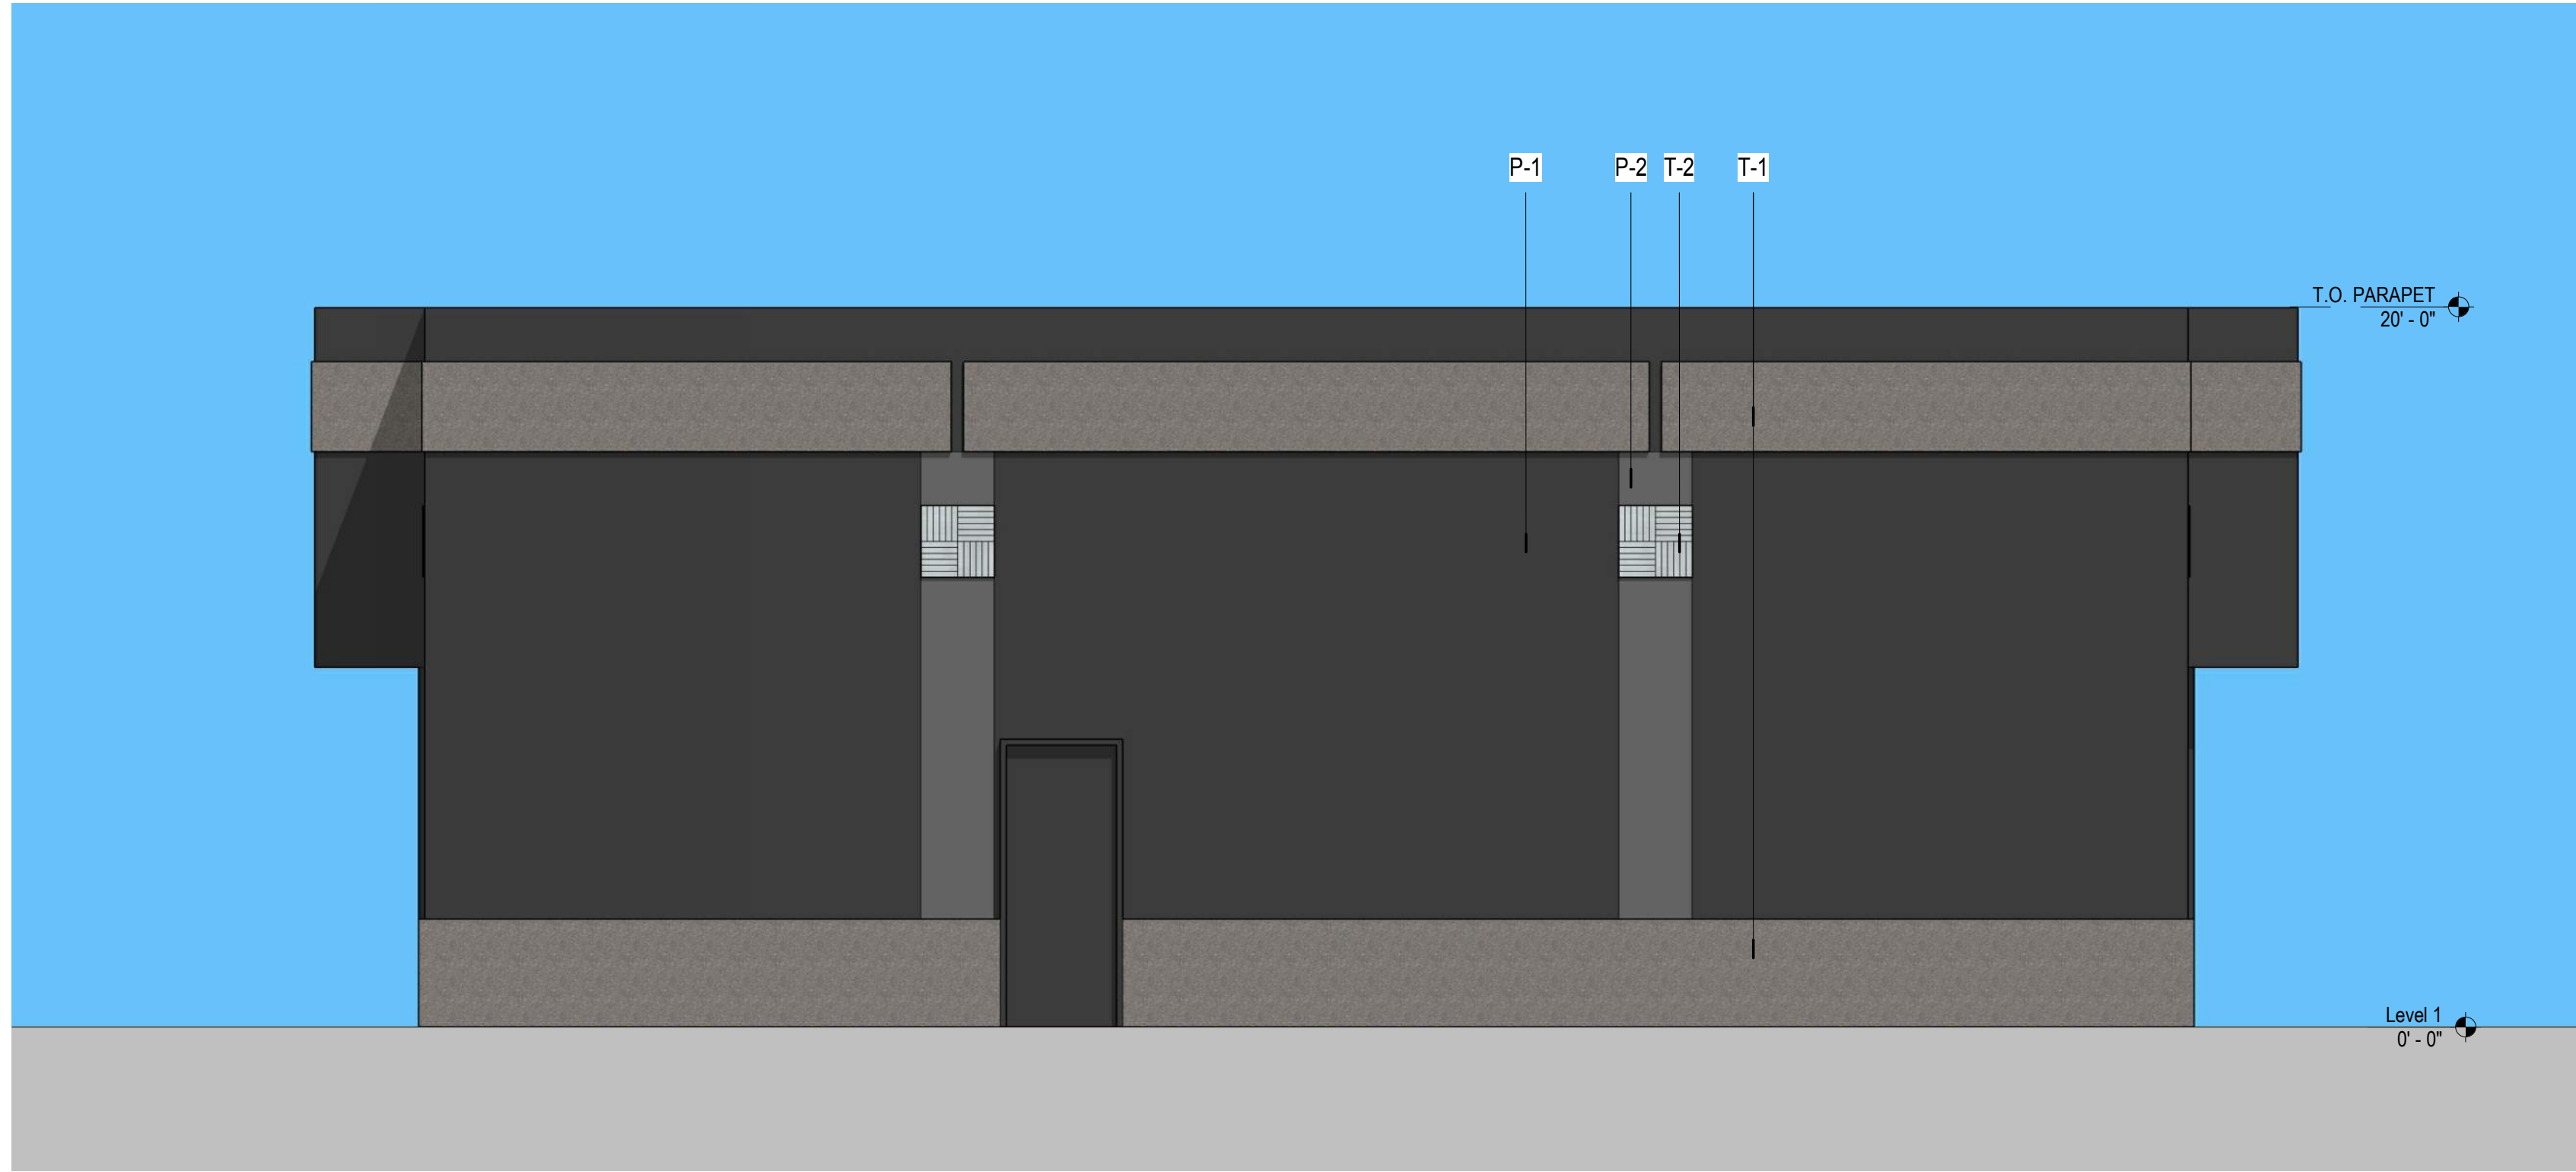

BACK ELEVATION
1/4" = 1'-0"

3

FINISH SCHEDULE

P-1 MFR: SPEC: FINISH:	GRAY PAINT BENJAMIN MOORE WATCHING HOUR 2120-30 EGGSHELL	T-1 MFR: SPEC: INSTALL:	RECTANGULAR PANELS DRYVIT TERRA NEO BLACK 077607 PER MFR
P-2 MFR: SPEC: FINISH:	GRAY PAINT BENJAMIN MOORE SILVER SPRING 2120-50 HI-GLOSS	T-2 MFR: SPEC: INSTALL:	STAINLESS STEEL PANELS MONICHOOLS 17800004038 PER MFR, QUARTER TURN AS SHOWN

