




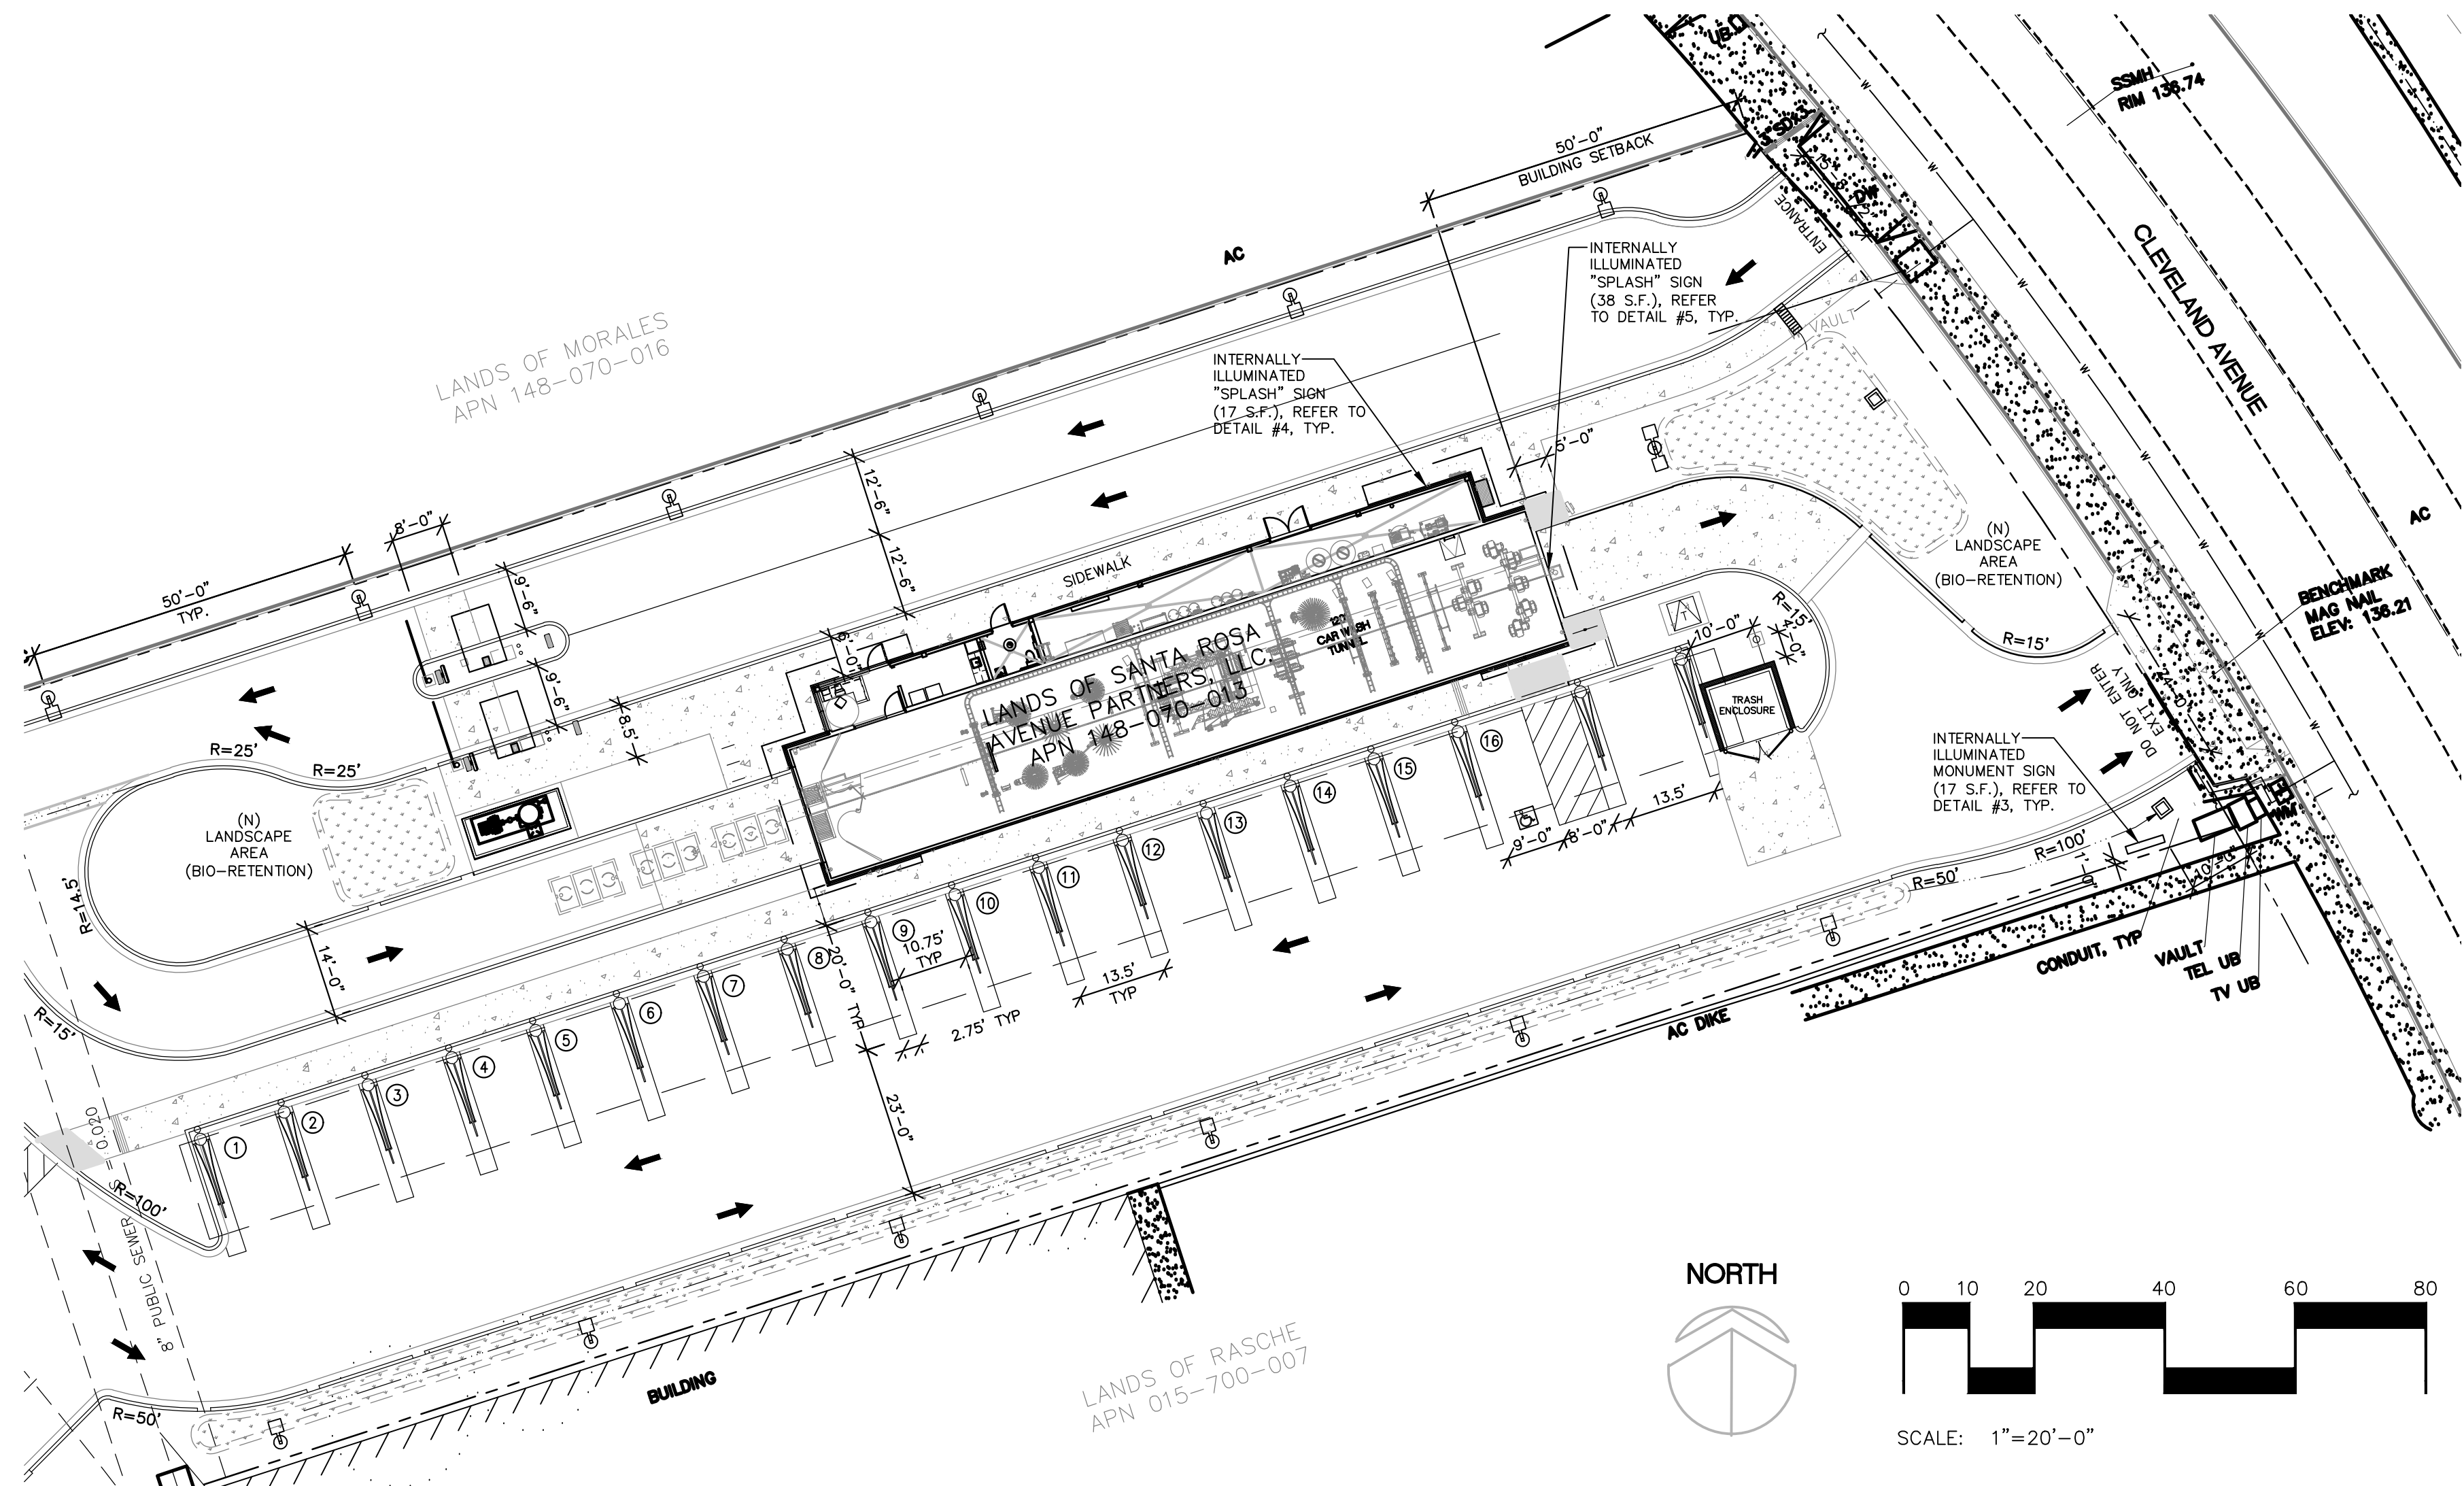

**SIGNAGE SITE PLAN**  
SCALE: 1"=20'-0"

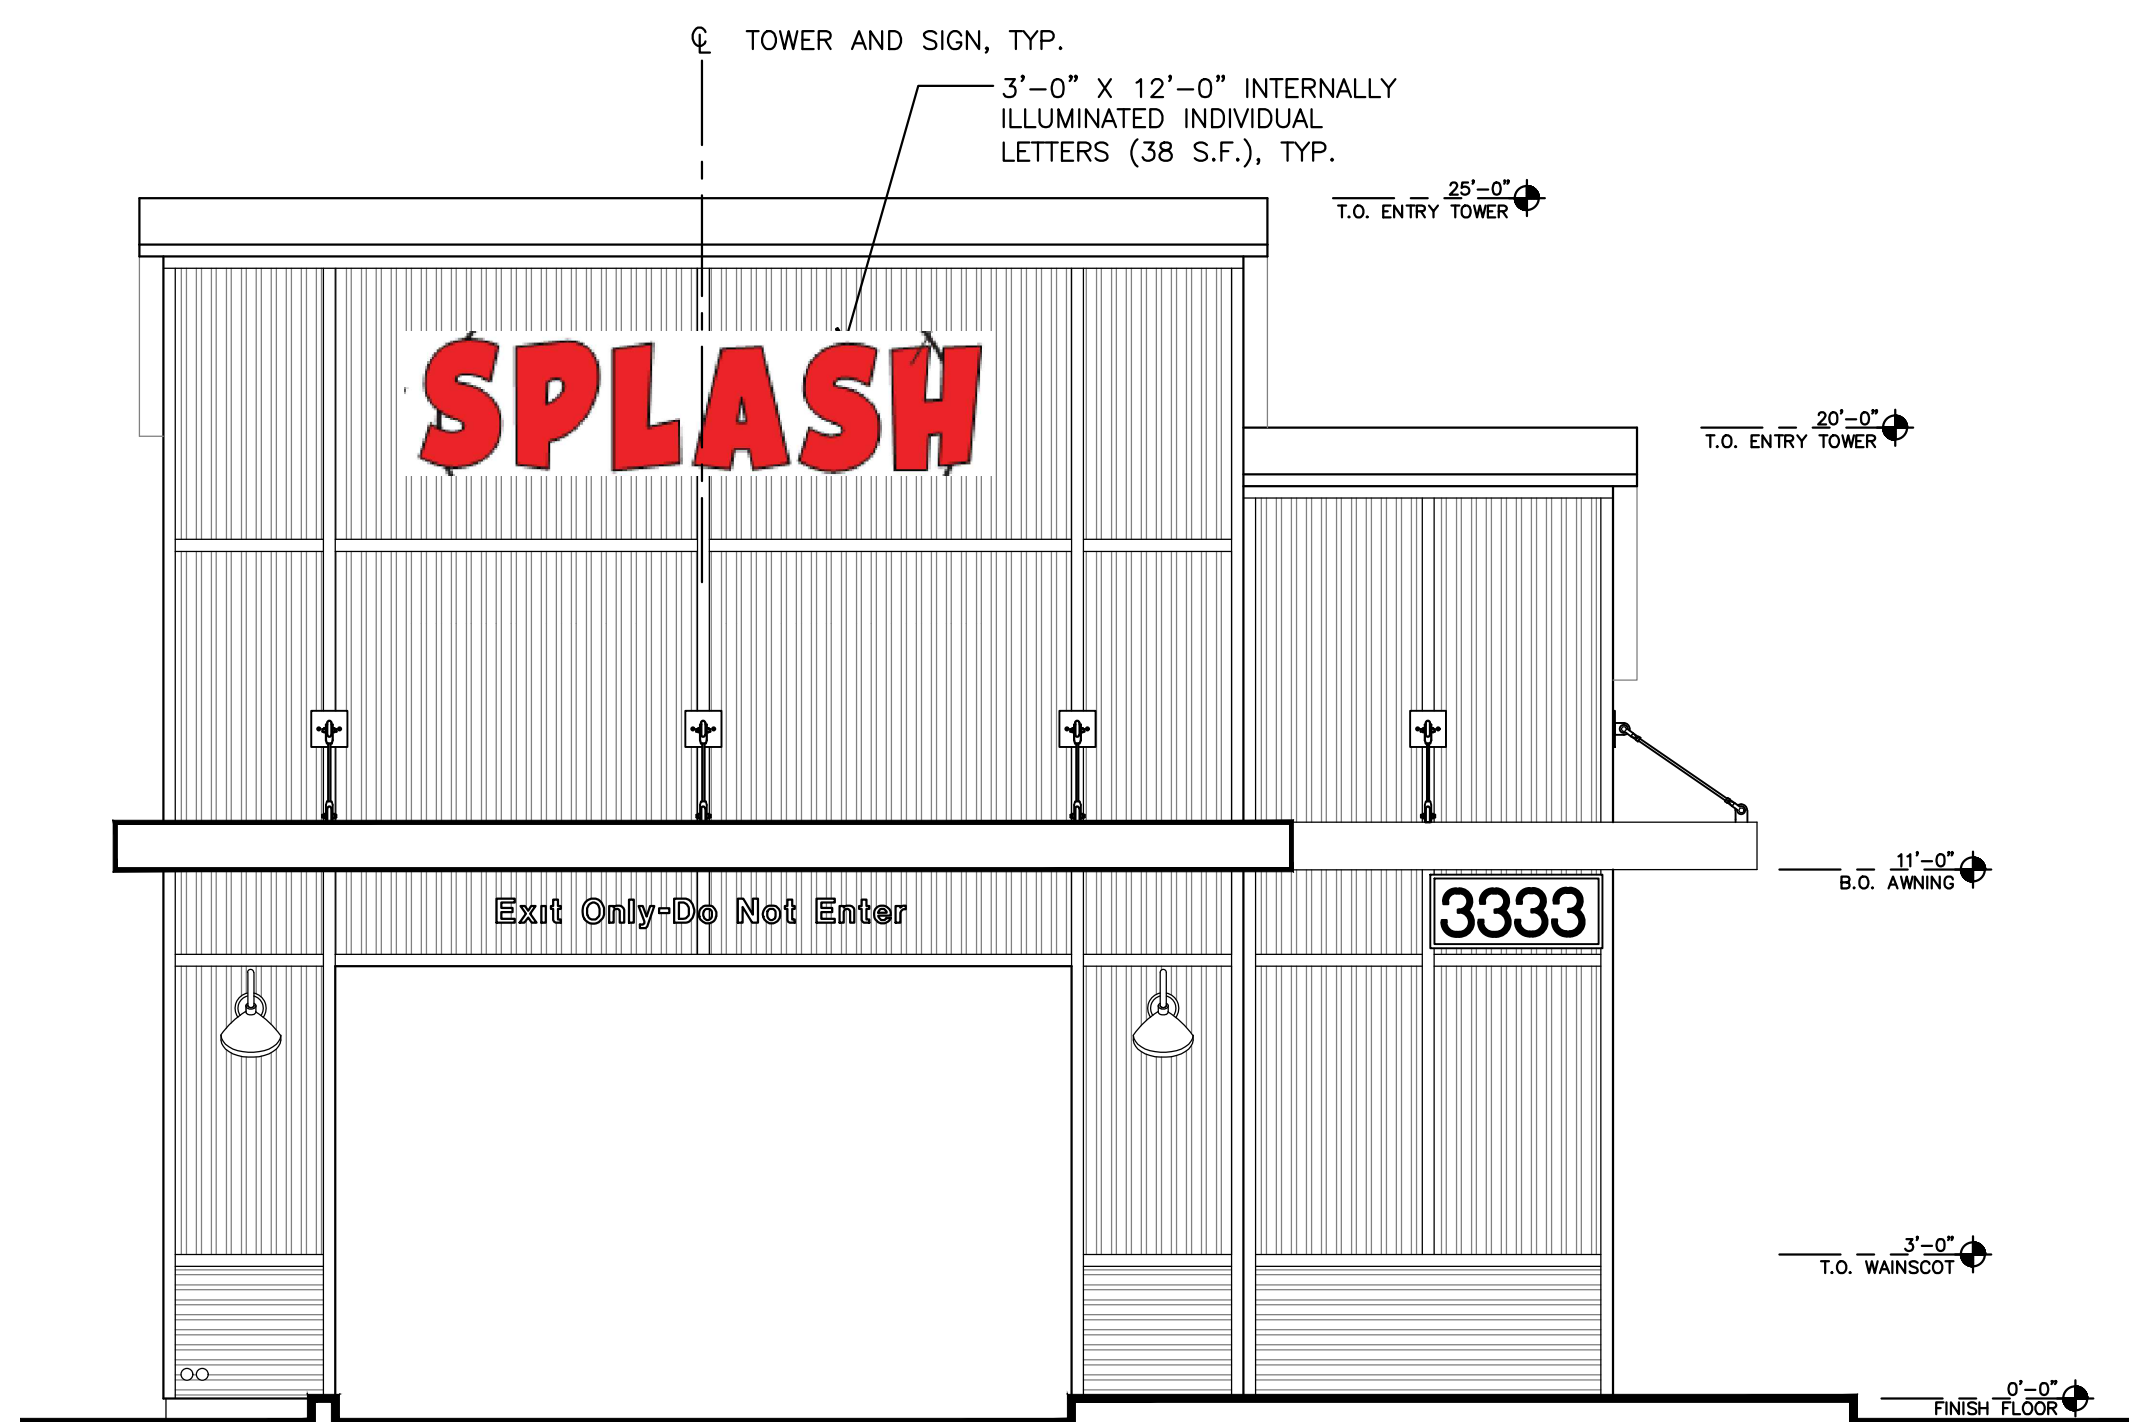


**1 EAST BUILDING ELEVATION** (CAR WASH EXIT)  
SCALE: 1/4"=1'-0"

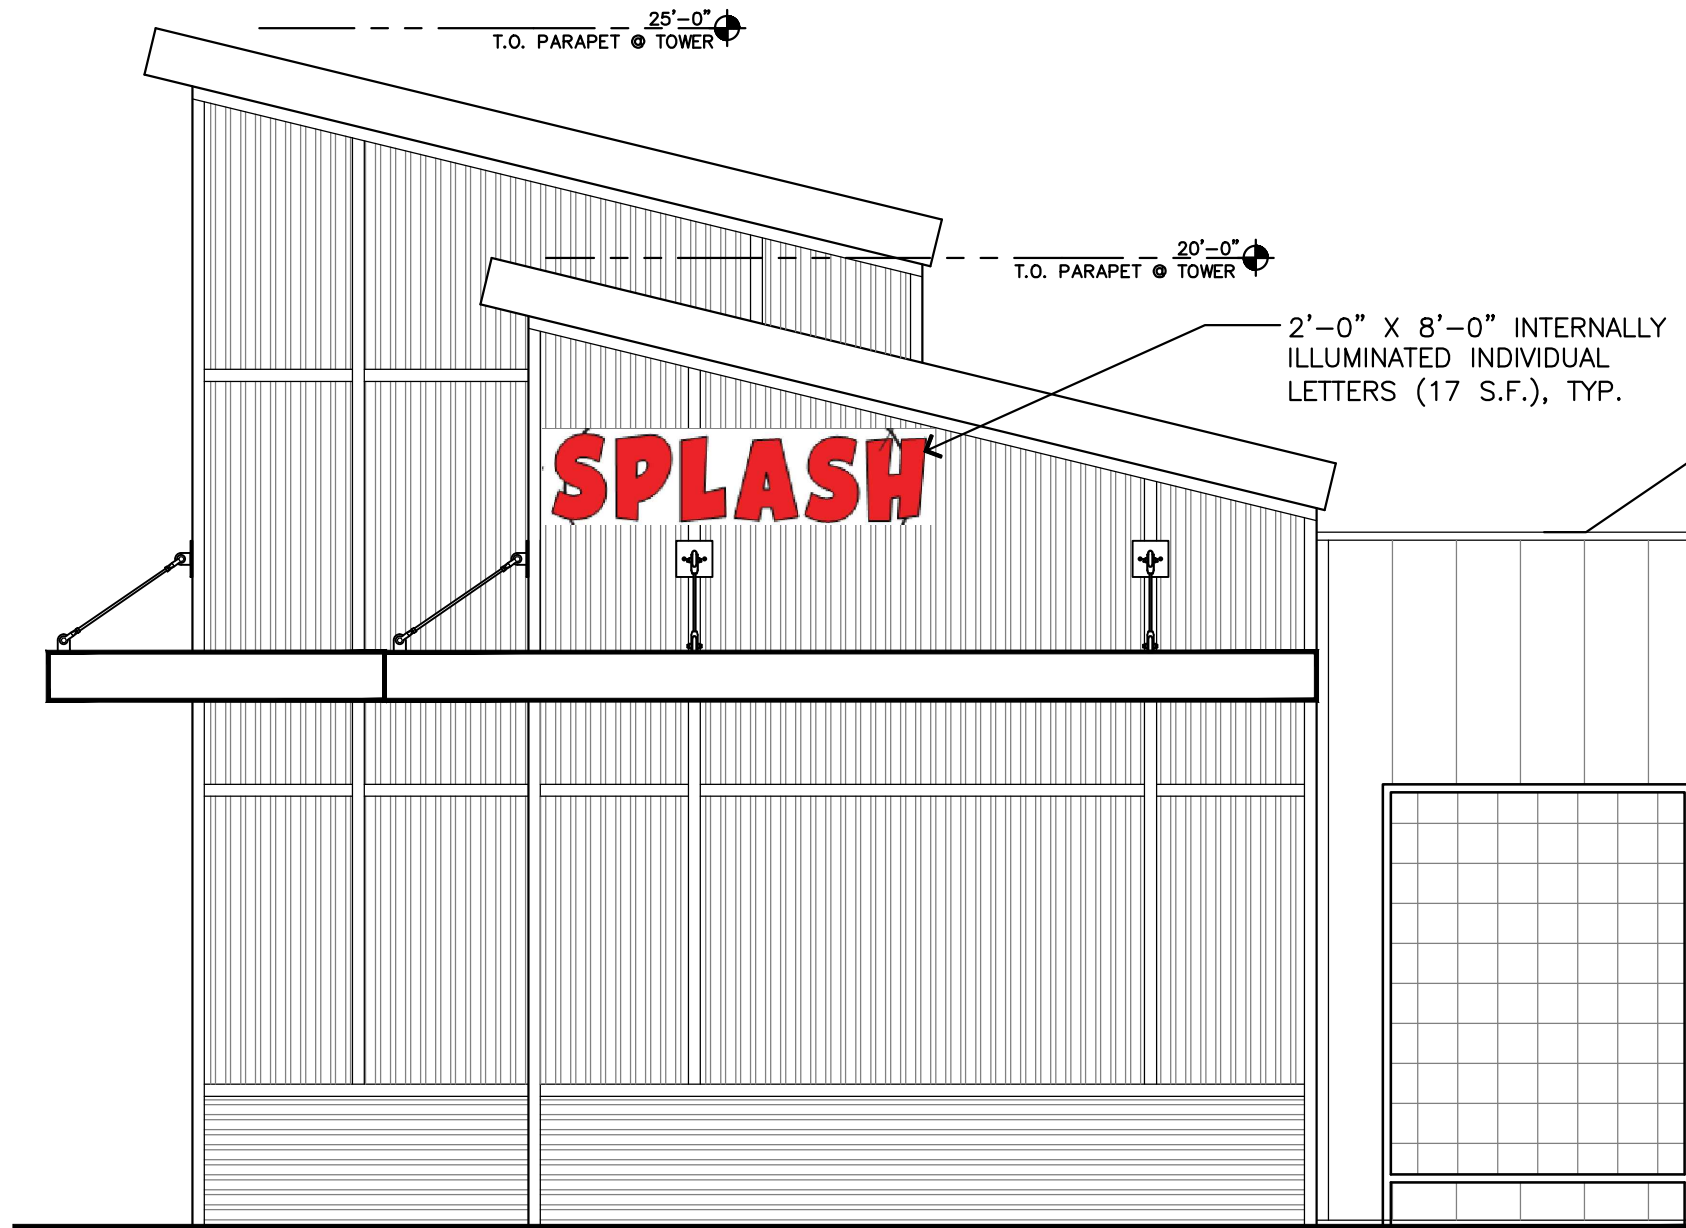


**2 NORTH BUILDING ELEVATION**  
SCALE: 1/4"=1'-0"



**3 36" HIGH WALL SIGN**  
SCALE: NTS

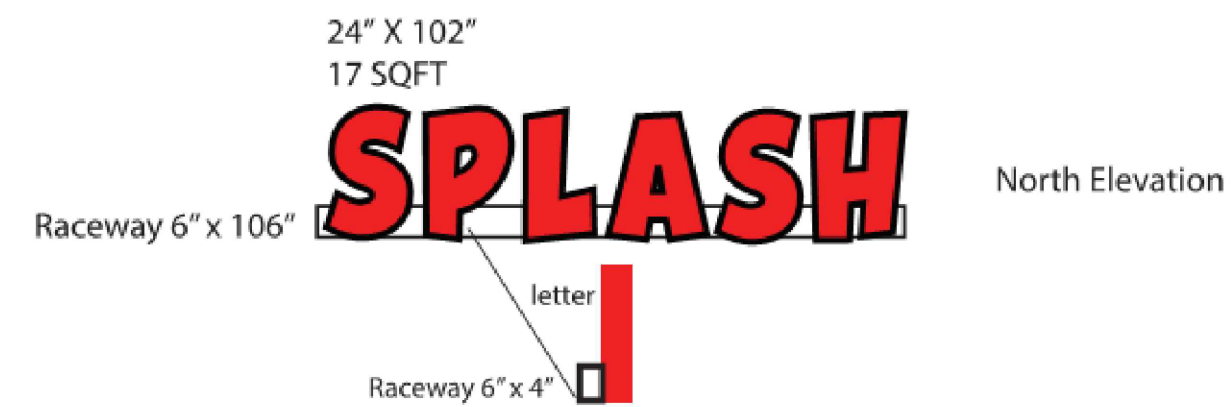

**4 24" HIGH WALL SIGN**  
SCALE: NTS

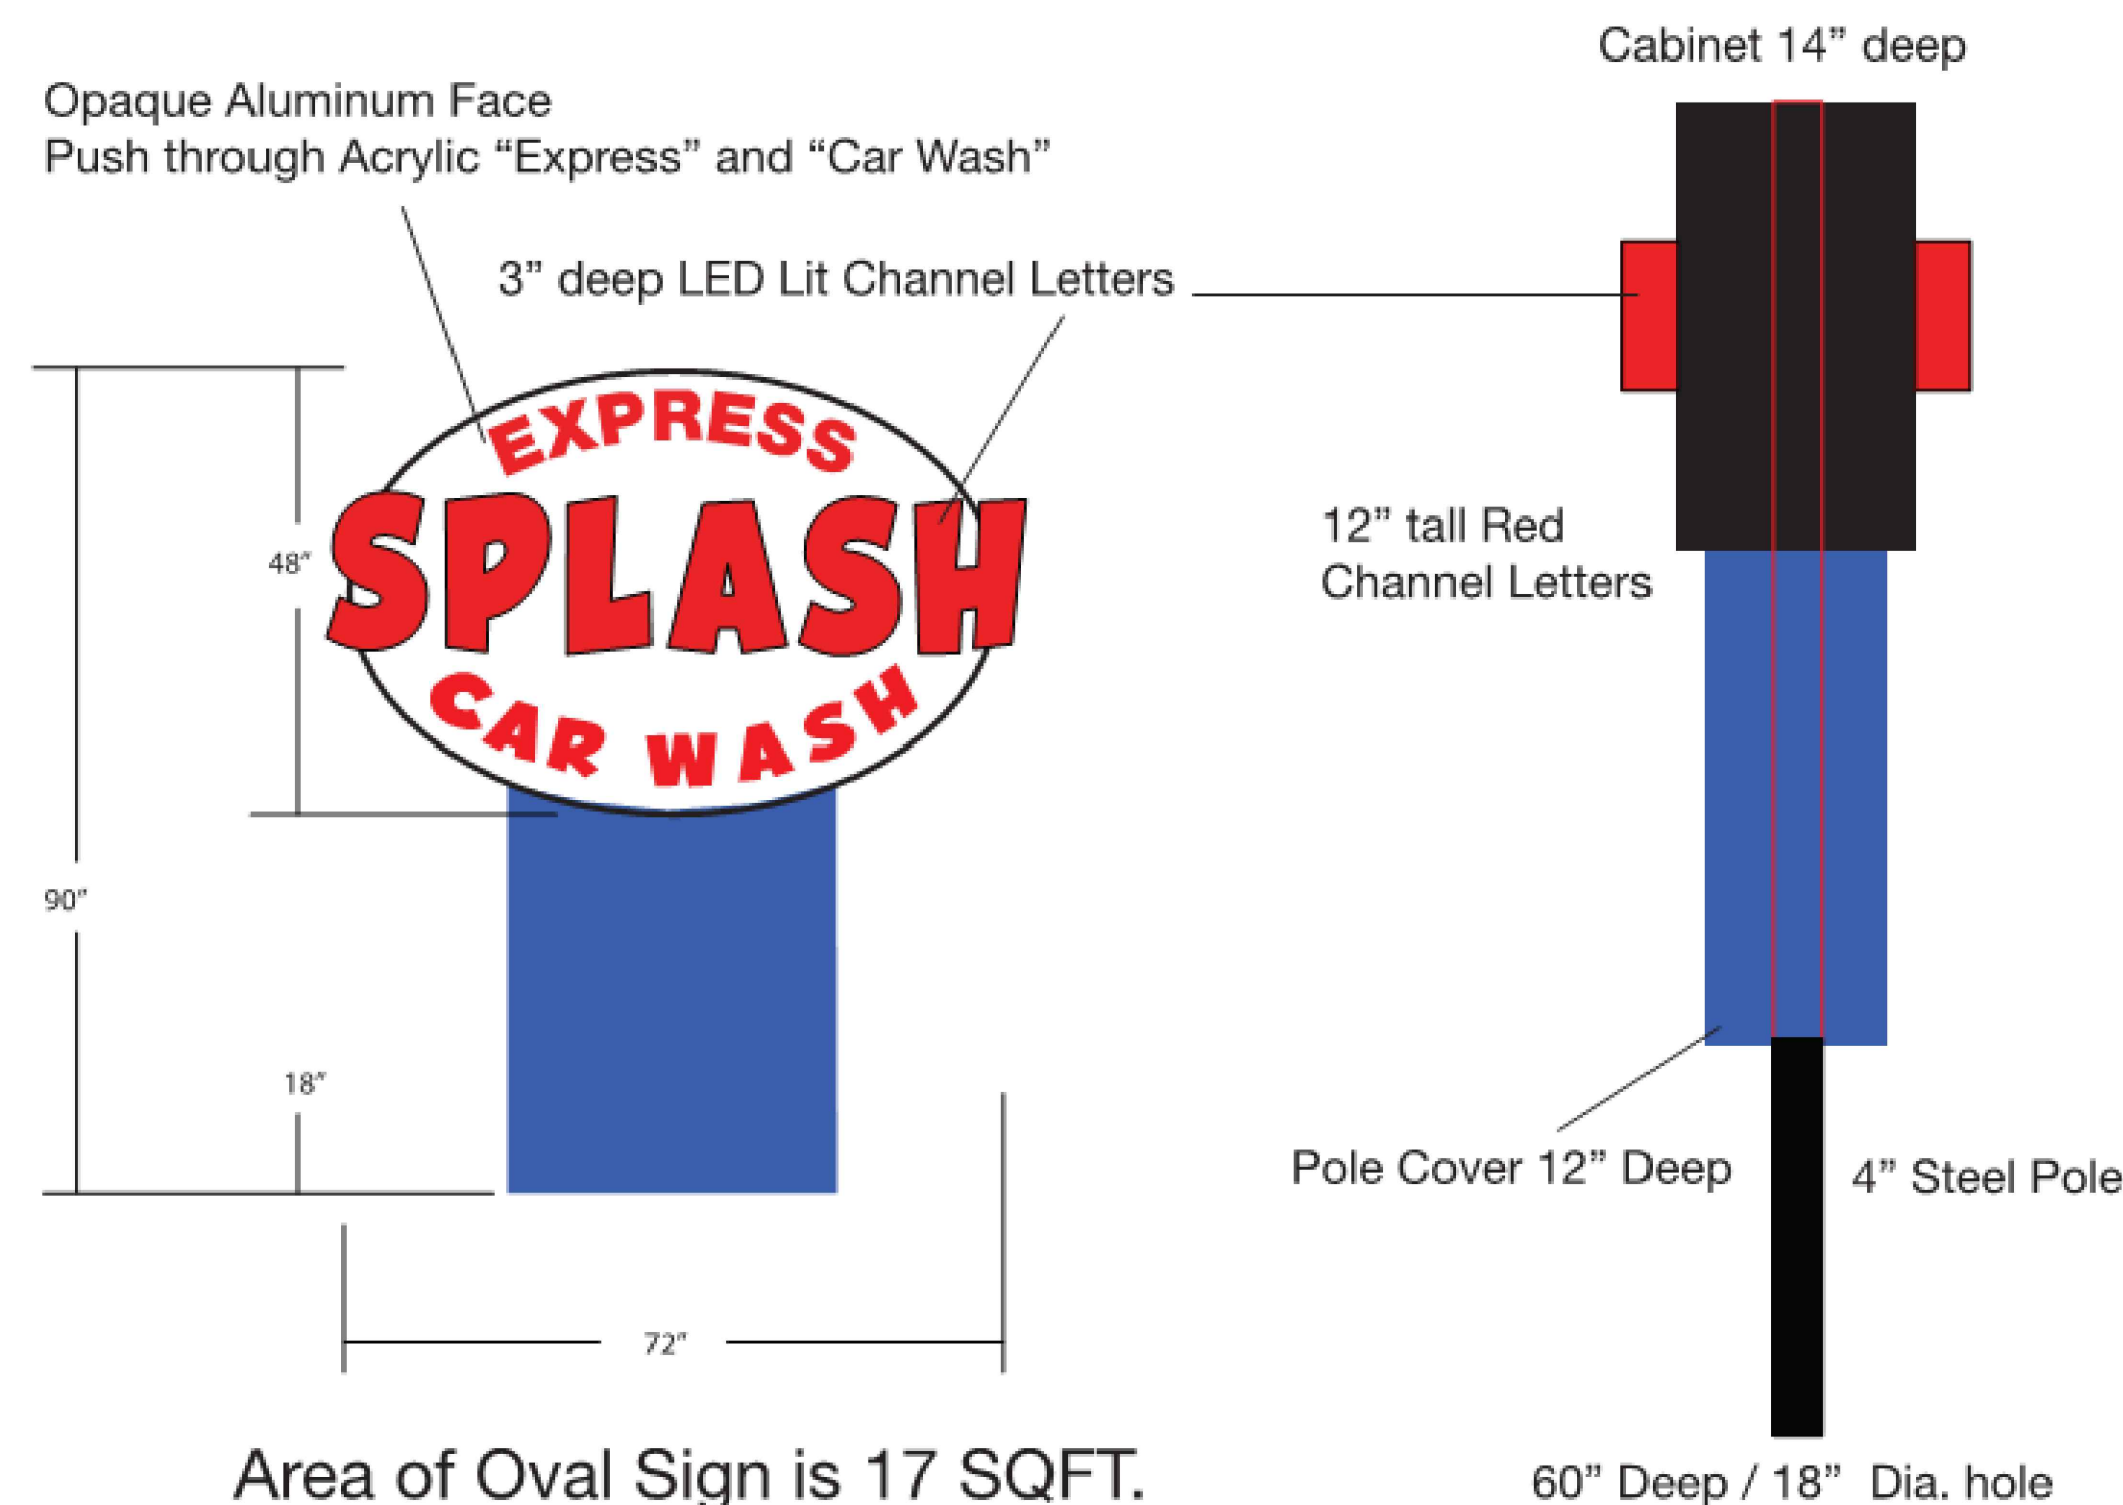

**3 MONUMENT SIGN**  
SCALE: NTS

| SIGN VARIANCE APPLICATION |      |    |      |       |                                                  |  |  |  |  |
|---------------------------|------|----|------|-------|--------------------------------------------------|--|--|--|--|
| No.                       | Date | By | Chd. | Appr. | Revision                                         |  |  |  |  |
| 09/03/20                  | JR   | JR | JR   | JR    | SIGN VARIANCE APPLICATION                        |  |  |  |  |
| 07/02/20                  | JR   | JR | JR   | JR    | REVISED FLAG POLE LOCATION PER FIELD CHANGE      |  |  |  |  |
| 05/26/20                  | JR   | JR | JR   | JR    | REVISED DRAWINGS FOR CONSTRUCTION                |  |  |  |  |
| 04/29/20                  | JR   | JR | JR   | JR    | REVISED DRAWINGS PER 3RD ROUND BUILDING COMMENTS |  |  |  |  |
| 02/07/20                  | JR   | JR | JR   | JR    | REVISED DRAWINGS PER 2ND ROUND BUILDING COMMENTS |  |  |  |  |
| 12/23/19                  | JR   | JR | JR   | JR    | REVISED DRAWINGS PER BUILDING COMMENTS           |  |  |  |  |
| 06/14/19                  | JR   | JR | JR   | JR    | REVISED DRAWINGS PER PLANNING COMMENTS           |  |  |  |  |

|                            |  |   |  |   |  |   |  |                                                         |  |   |  |                                                                                                   |  |
|----------------------------|--|---|--|---|--|---|--|---------------------------------------------------------|--|---|--|---------------------------------------------------------------------------------------------------|--|
| Job Number<br><b>10026</b> |  | <br><b>RAMOS &amp; ASSOCIATES, INC.</b><br>DESIGN CONSULTING / PROJECT MANAGEMENT |  | Designed <u>    </u> JLR<br>Drawn <u>    </u> JLR<br>Checked <u>    </u> JLR<br>Approved <u>    </u><br>Date <u>04/29/2020</u> |  | RAMOS AND ASSOCIATES, INC.<br>917 COLLEGE AVENUE<br>SANTA ROSA, CA 95404<br>DIRECT (707) 318-2990<br>FAX (707) 623-9181 |  | Scale:<br><br>Horizontal<br>1" = 10'-0"<br><br>Vertical |  | For: SPLASH EXPRESS CAR WASH<br>SANTA ROSA AVENUE PARTNERS, LLC<br>1275 SANTA ROSA AVENUE<br>SANTA ROSA, CALIFORNIA 95404 |  | Title: SIGN PLAN<br>SPLASH EXPRESS CAR WASH #4<br>3333 CLEVELAND AVENUE<br>SANTA ROSA, CALIFORNIA |  |
| Sheet<br><b>SNA-1</b>      |  | of   |  |   |  |   |  |                                                         |  |   |  |                                                                                                   |  |