




SOUTH
1/8" = 1'-0"

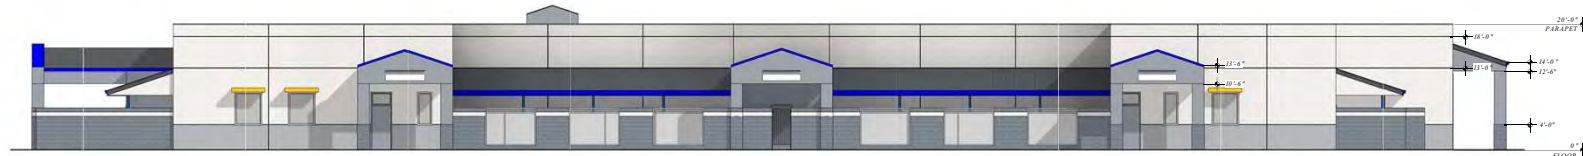

EAST
1/8" = 1'-0"

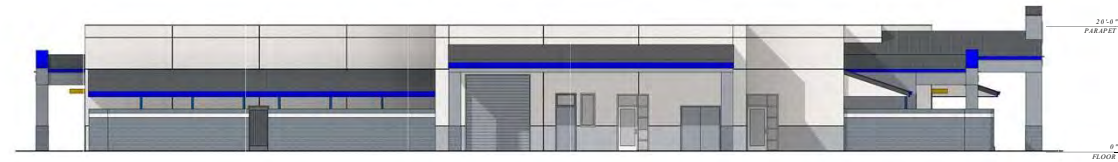

NORTH
1/8" = 1'-0"

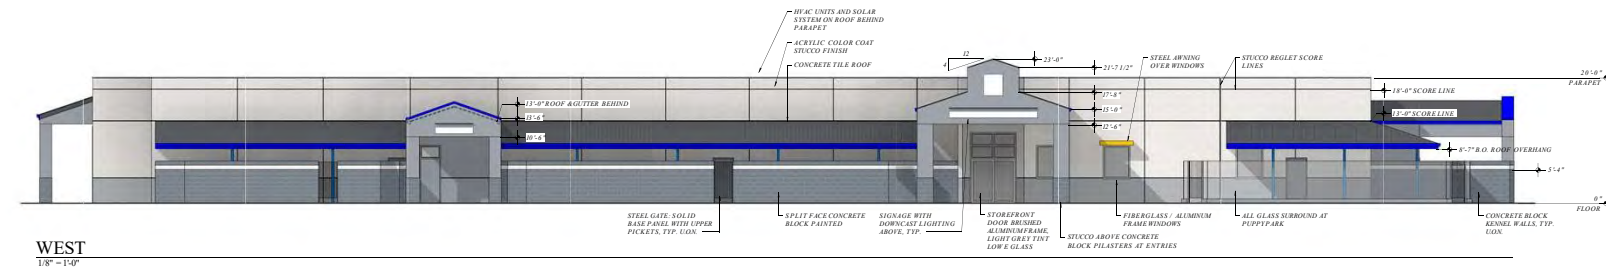

WEST
1/8" = 1'-0"

1	WALL FINISH A MAIN WALL	STUCCO, LIGHT STIPPLE FINISH	PAINT: WHITE, KM37-1 CLOUD WHITE
10	WALL FINISH A MAIN ROOF	STUCCO	PAINT: LIGHT GRAY, KM 4486-1 FOGGY DAY
9	WALL FINISH B ENTRY ELEMENTS	STUCCO, PLASTER/TROWEL FINISH	PAINT: MEDIUM GREY, KM 4487-2 BOKHUT STONE
25	WALL B WINDOW	CONCRETE BLOCK	PAINT: MEDIUM / DARK GREY, KM 4486-3 CARBON FOOTPRINT
3	PLAY YARD WALLS	CONCRETE BLOCK, SPLIT FACE EXTERIOR	PAINT: MEDIUM / DARK GREY, KM 4486-3 CARBON FOOTPRINT
4	SLOPING ROOFS	CONCRETE TILE	MEDIUM ALUMINUM / GREY, BOKAL SAKOIT MET. W/O GREY BLEND
10	MAIN ROOF	TPO (HIDDEN BY PARAPET)	WHITE WITH SOLAR
1	ENTRY ROOF ACCENTS	METAL	MET. C/P. METAL. MET. SR. 30 SR. 10
14	WINDOWS	ALUMINUM FRAME	BRUSHED ALUMINUM
10	GLASS	GLASS	GLASS: ACRYLIC TO LIGHT GREY
7	DOORS	METAL	PAINT: MEDIUM GREY, KM 4487-2 BOKHUT STONE
10	ROLL-UP DOORS	METAL	PAINT: MEDIUM GREY, KM 4487-2 BOKHUT STONE
14	STOREFRONT	ALUMINUM FRAME	BRUSHED ALUMINUM
10	GLASS	GLASS	GLASS: ACRYLIC TO LIGHT GREY
9	TRD	STEEL RAIL PICKET, CUSTOM PLATE	PAINT: DARK GREY, KM 4490-3 AFTER MIDDNIGHT
10	GATES	STEEL	PAINT: BLUE PANTONE PMS 285-C
12	SUPPORT POSTS	STEEL	PAINT: YELLOW PANTONE PMS 115-C
12	AWNINGS ABOVE WINDOWS	STEEL	PAINT: MATCH ENTRY ROOF ACCENTS
14	DOWNSPOUTS	METAL 3" DIAMETER	PAINT: MATCH WALL COLOR BEHIND
14A	FRASH ENCLOSURE	CONCRETE BLOCK	PAINT: LIGHT GRAY, KM 4486-1 FOGGY DAY
14B	FRASH ENCLOSURE	STEEL ROOF, STEEL DOORS	PAINT: MEDIUM GREY, KM 4487-2 BOKHUT STONE
17	LIGHT FIXTURES	SEALED SHEETS, ANODIZED ALUMINUM HOUSING	CLEAR FINISH
18	DOOR HARDWARE	ANODIZED ALUMINUM	CLEAR FINISH
19	POUNCE FAN	CAST CONCRETE WALLS, BRONZE CANINE STATUES/SEE ARTIST'S RENDERING	SMOOTH TROWEL FINISH, SEALED
20	STUCCO REGLET	SEE SIGN PROGRAM	




NORTH
1/8" = 1'-0"




WEST
1/8" = 1'-0"


SEE SHEET A3.1 FOR
MATERIAL DESCRIPTIONS

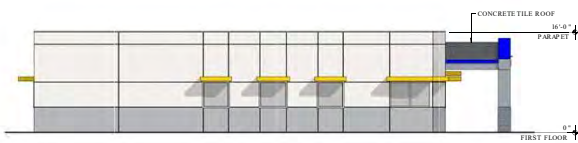


SOUTH
1/8" = 1'-0"

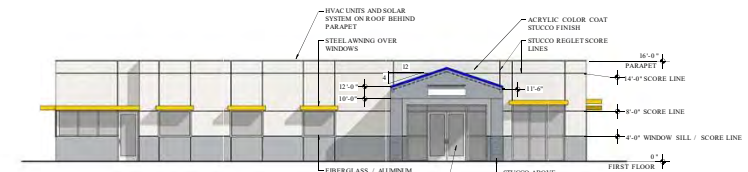

EAST
1/8" = 1'-0"

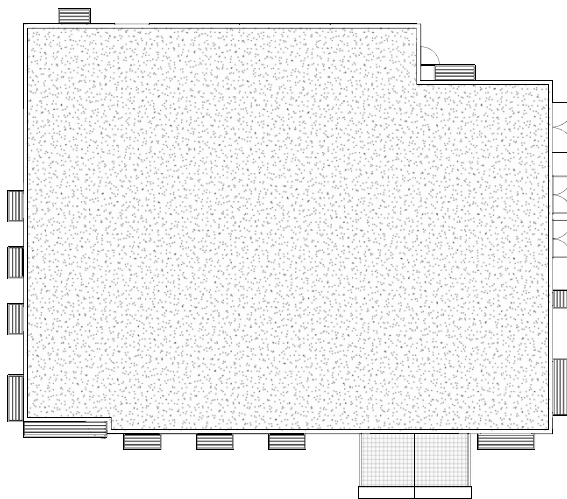

VET BUILDING - ROOF PLAN
1/8" = 1'-0"

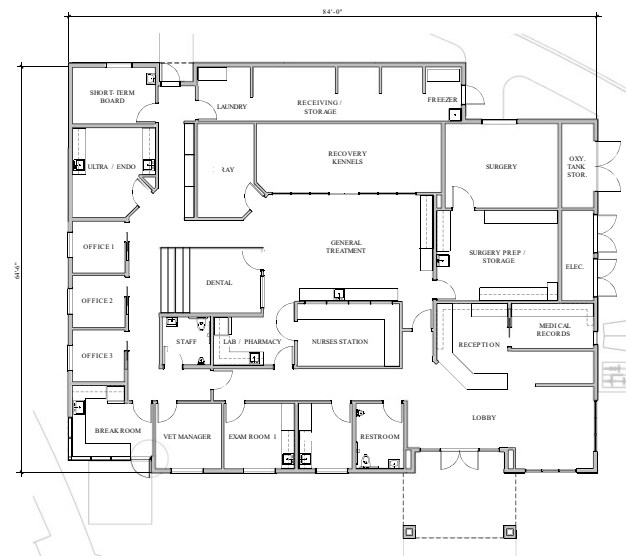

VET BUILDING - FLOOR PLAN
1/8" = 1'-0"

Lafranchi
ARCHITECTS
10000 N. 100th Ave.
Suite 100, Cupertino, CA 95014
Tel: 408.255.1000
Fax: 408.255.1001
www.lafranchiarchitects.com



This drawing is the property of Lafranchi Architects. It is to be used only for the project and location specified on this sheet. No other use or reproduction is permitted.

VET Building - Plans & Elevations

Canine Companions
CEDC
2965 Dutton Avenue
Santa Rosa, California 95407
APN 043-135-031

Date: 1/26/21
Scale: 1/8" = 1'-0"
Job No.: 20-22
Sheet: **A2.2**