



VICINITY MAP

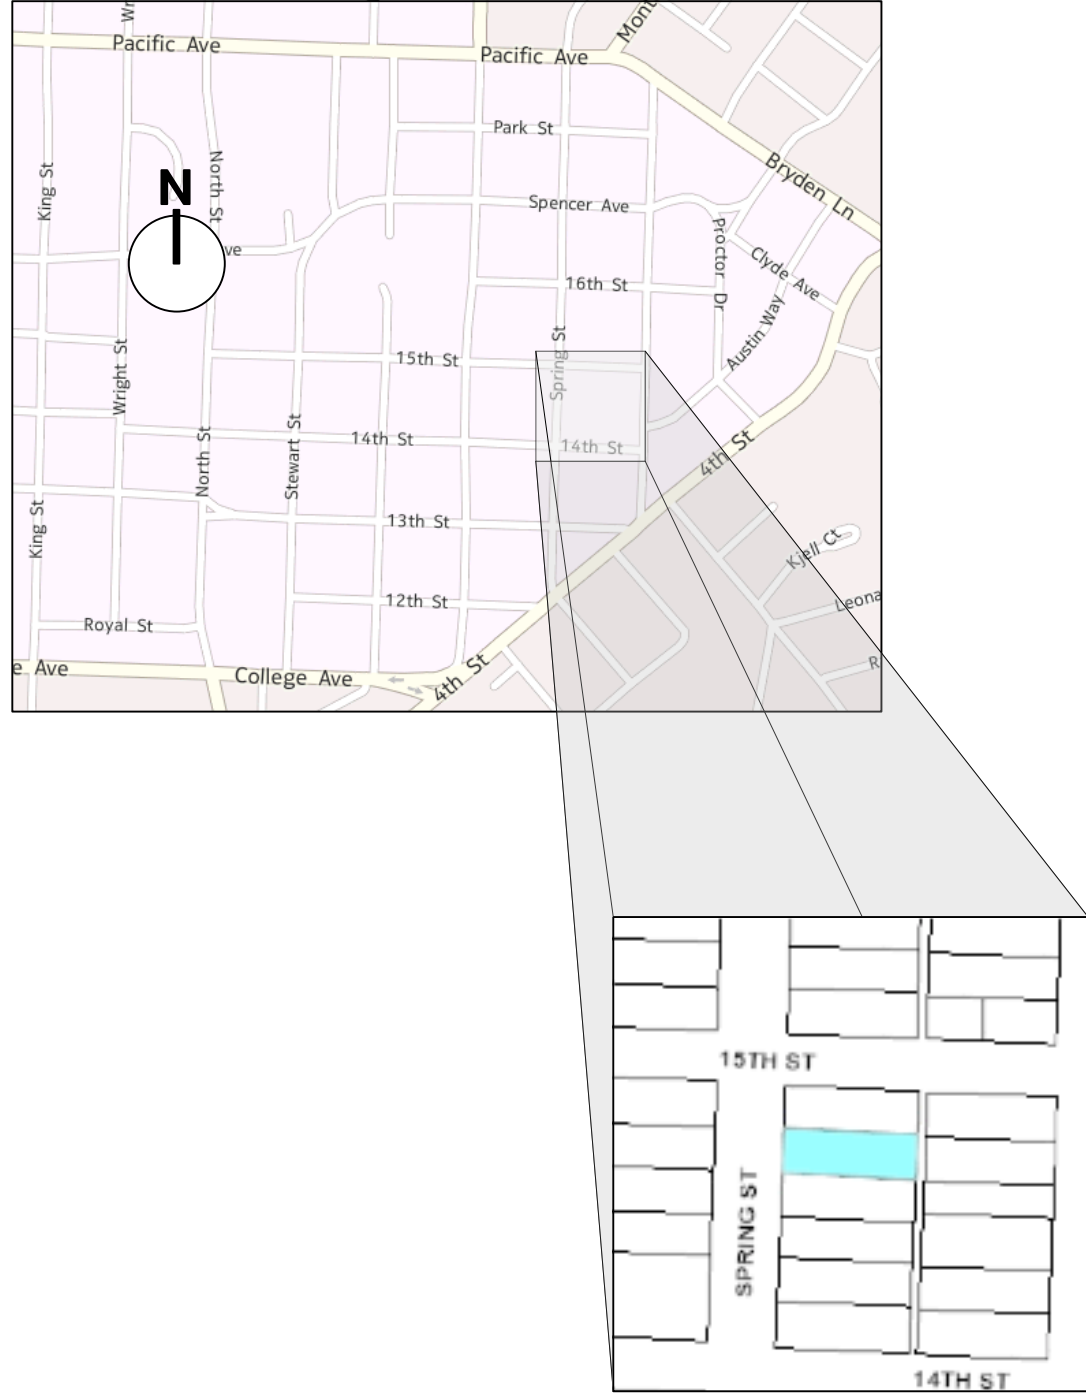


SPRING STREET

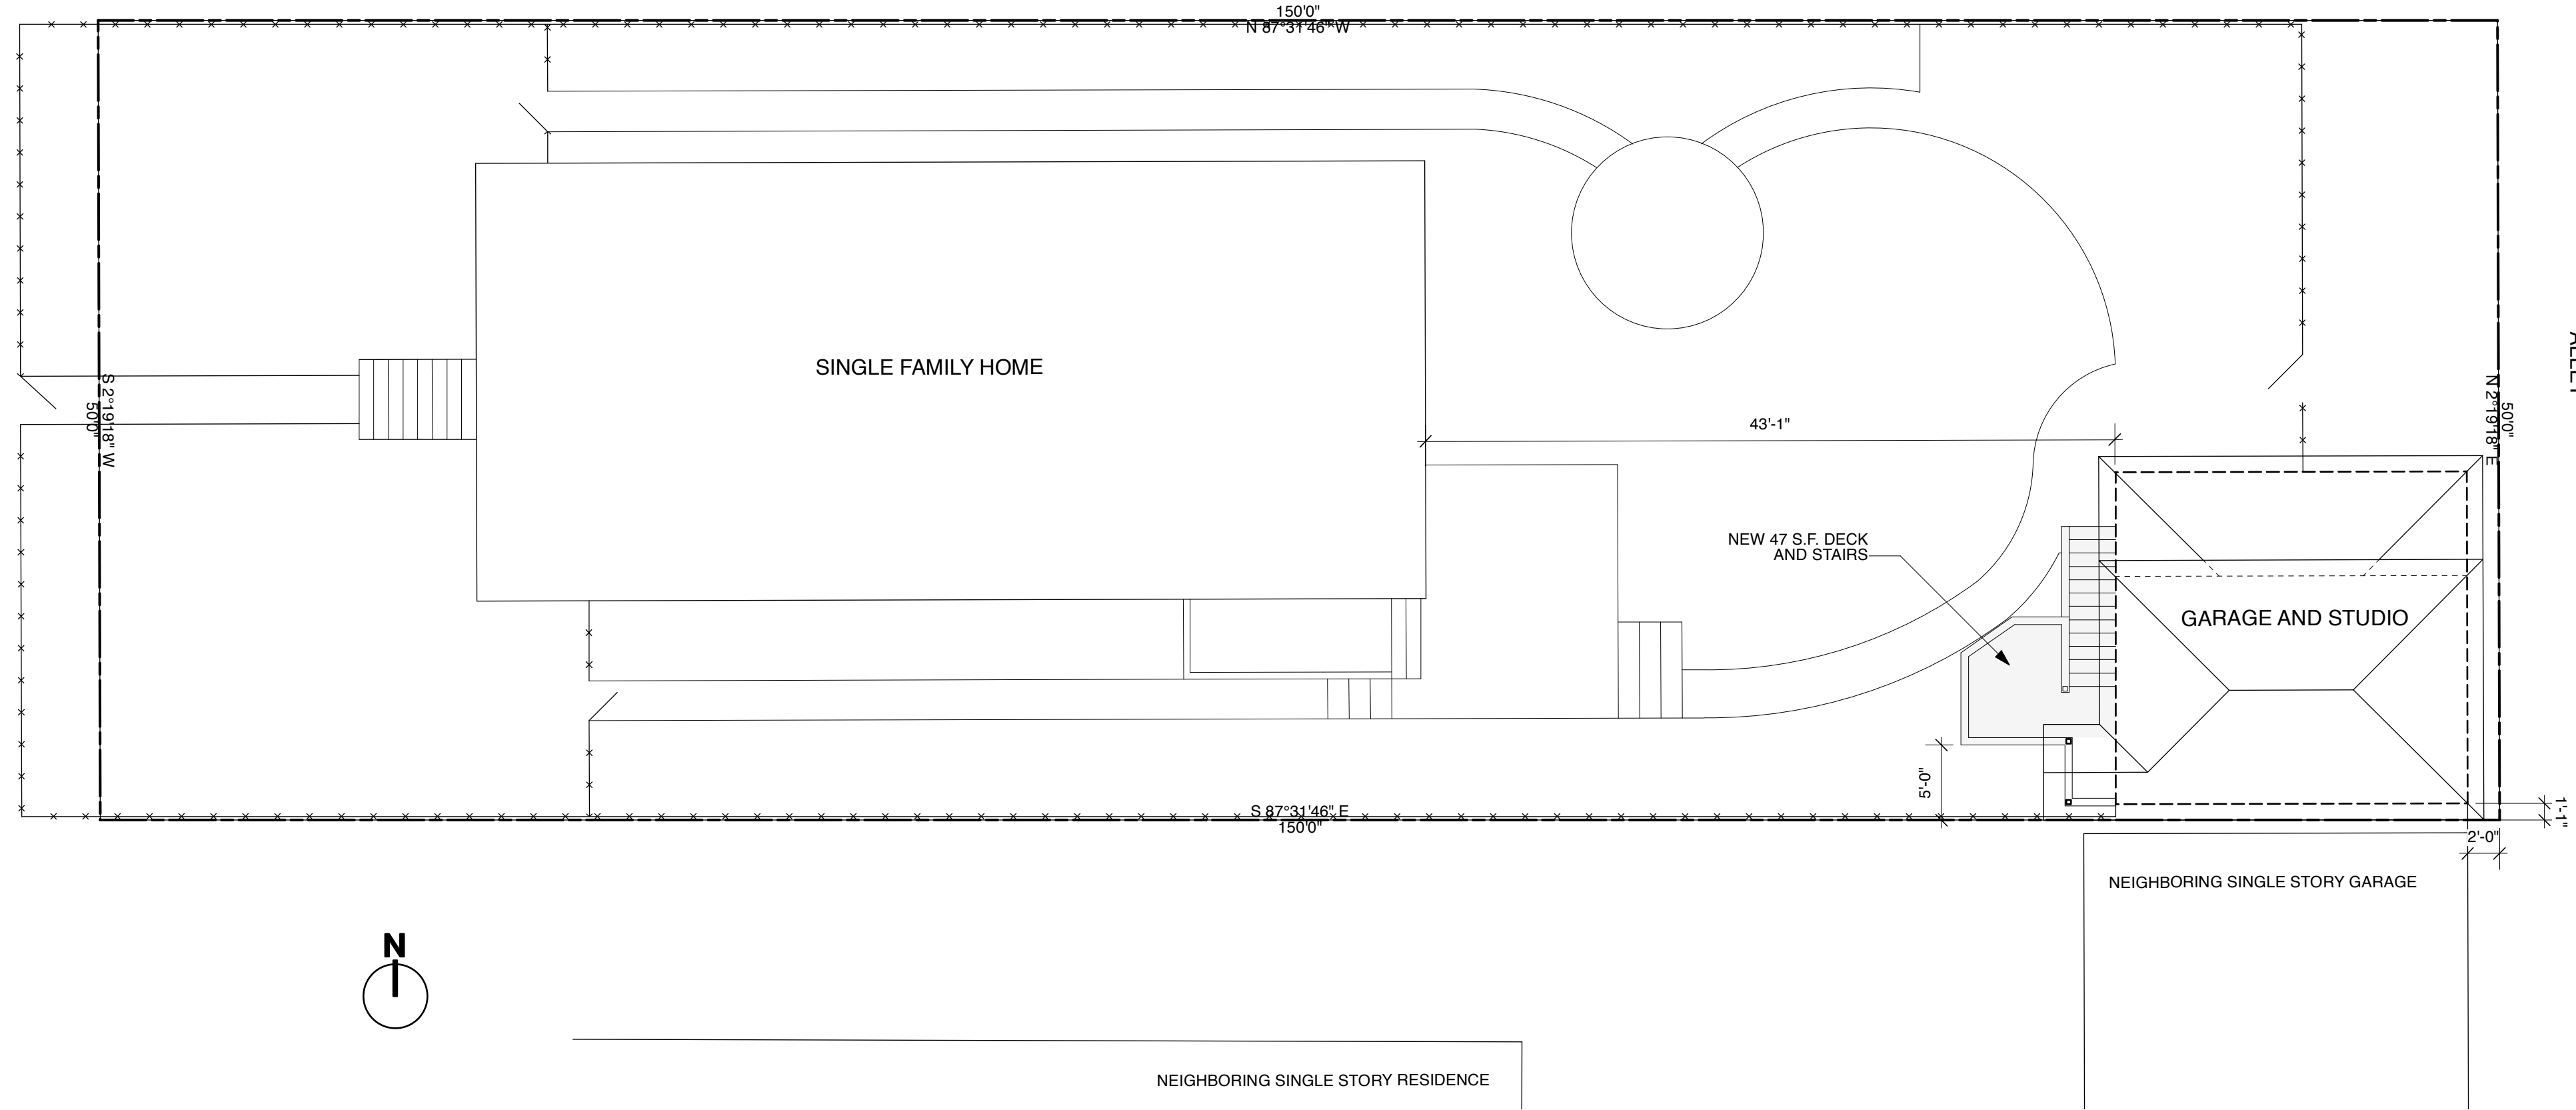


ALLEY


SITE PLAN
Scale: 1/8" = 1'-0"

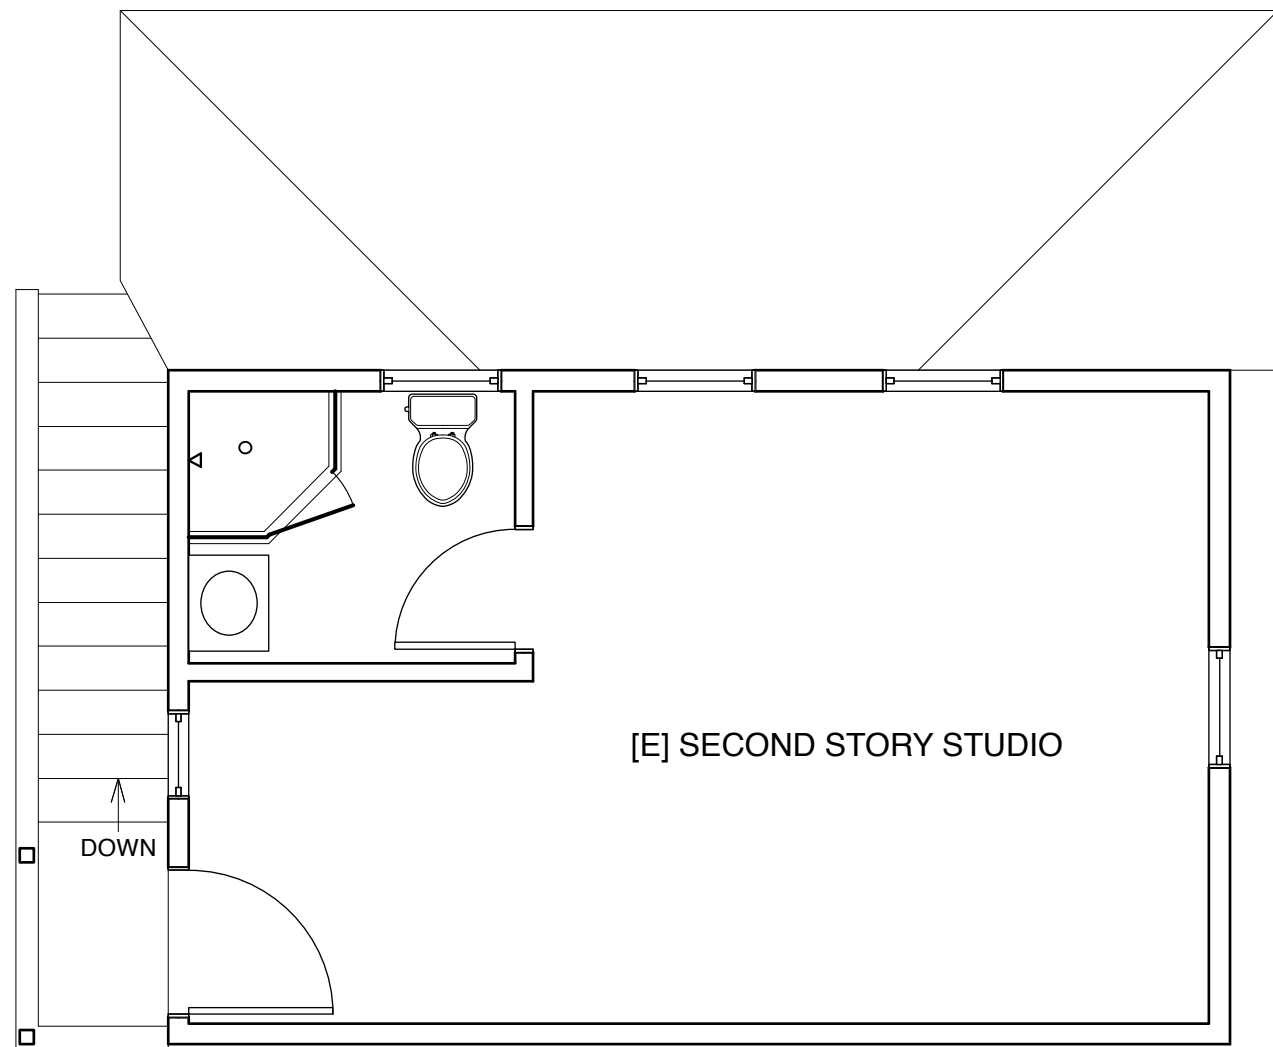

EXISTING FLOOR PLAN

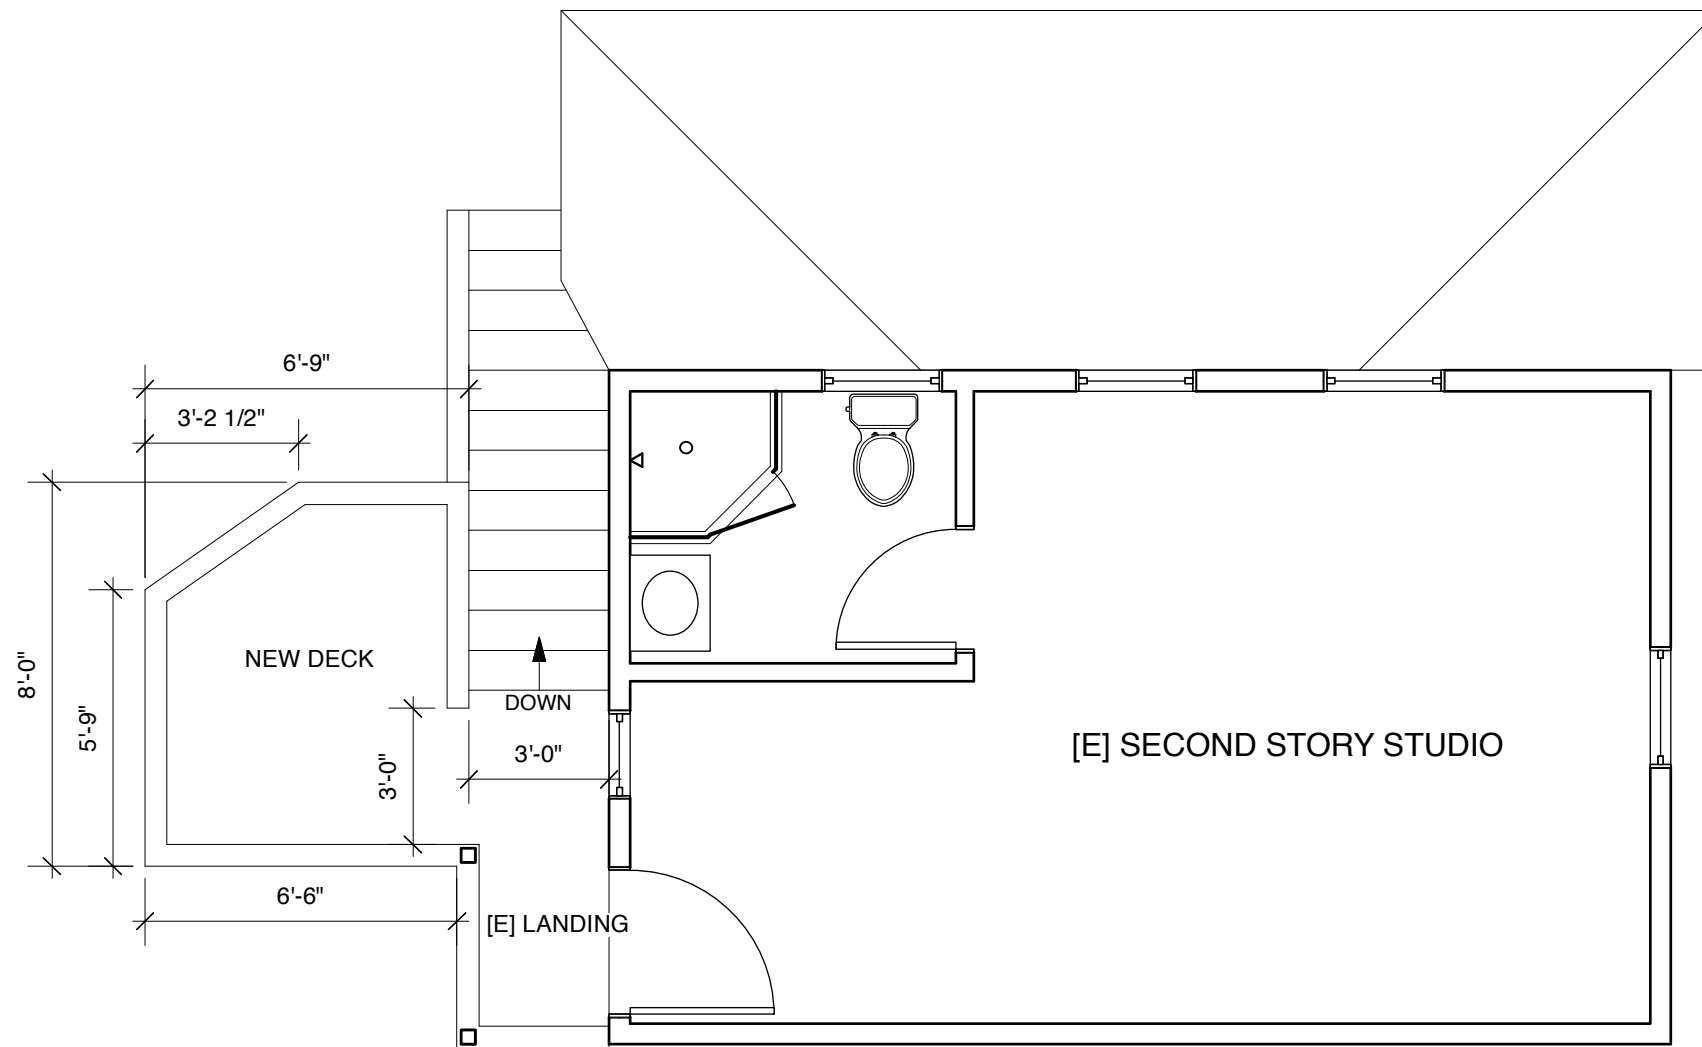

PROPOSED FLOOR PLAN

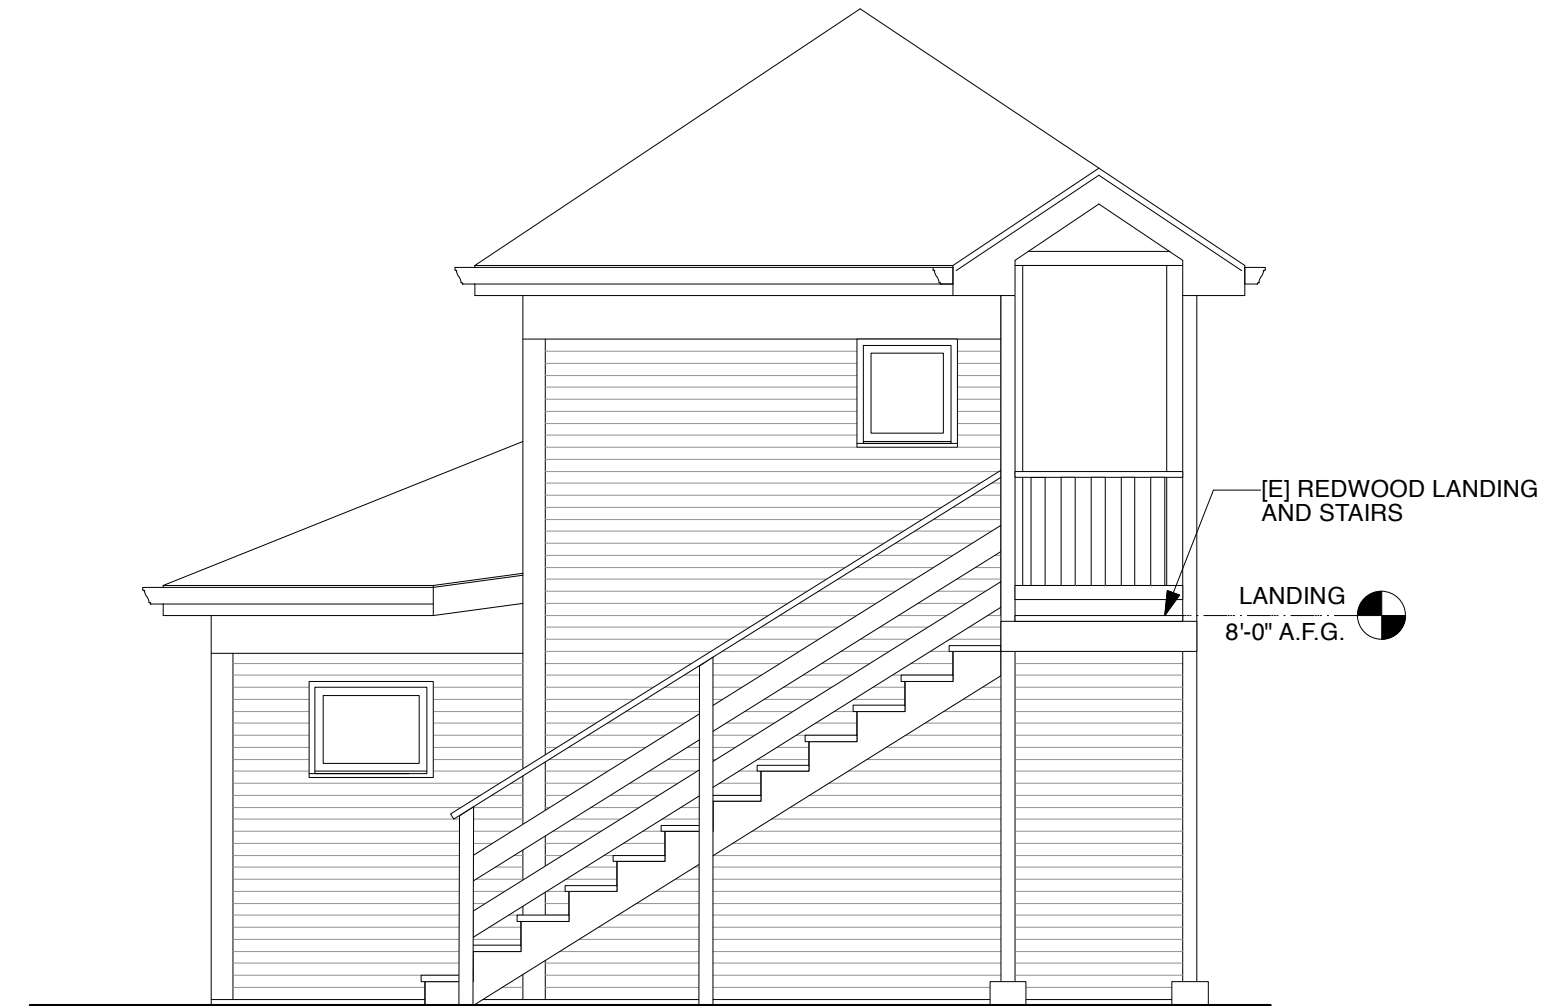


EXISTING WEST ELEVATION



PROPOSED NORTH ELEVATION




PROPOSED SOUTH ELEVATION

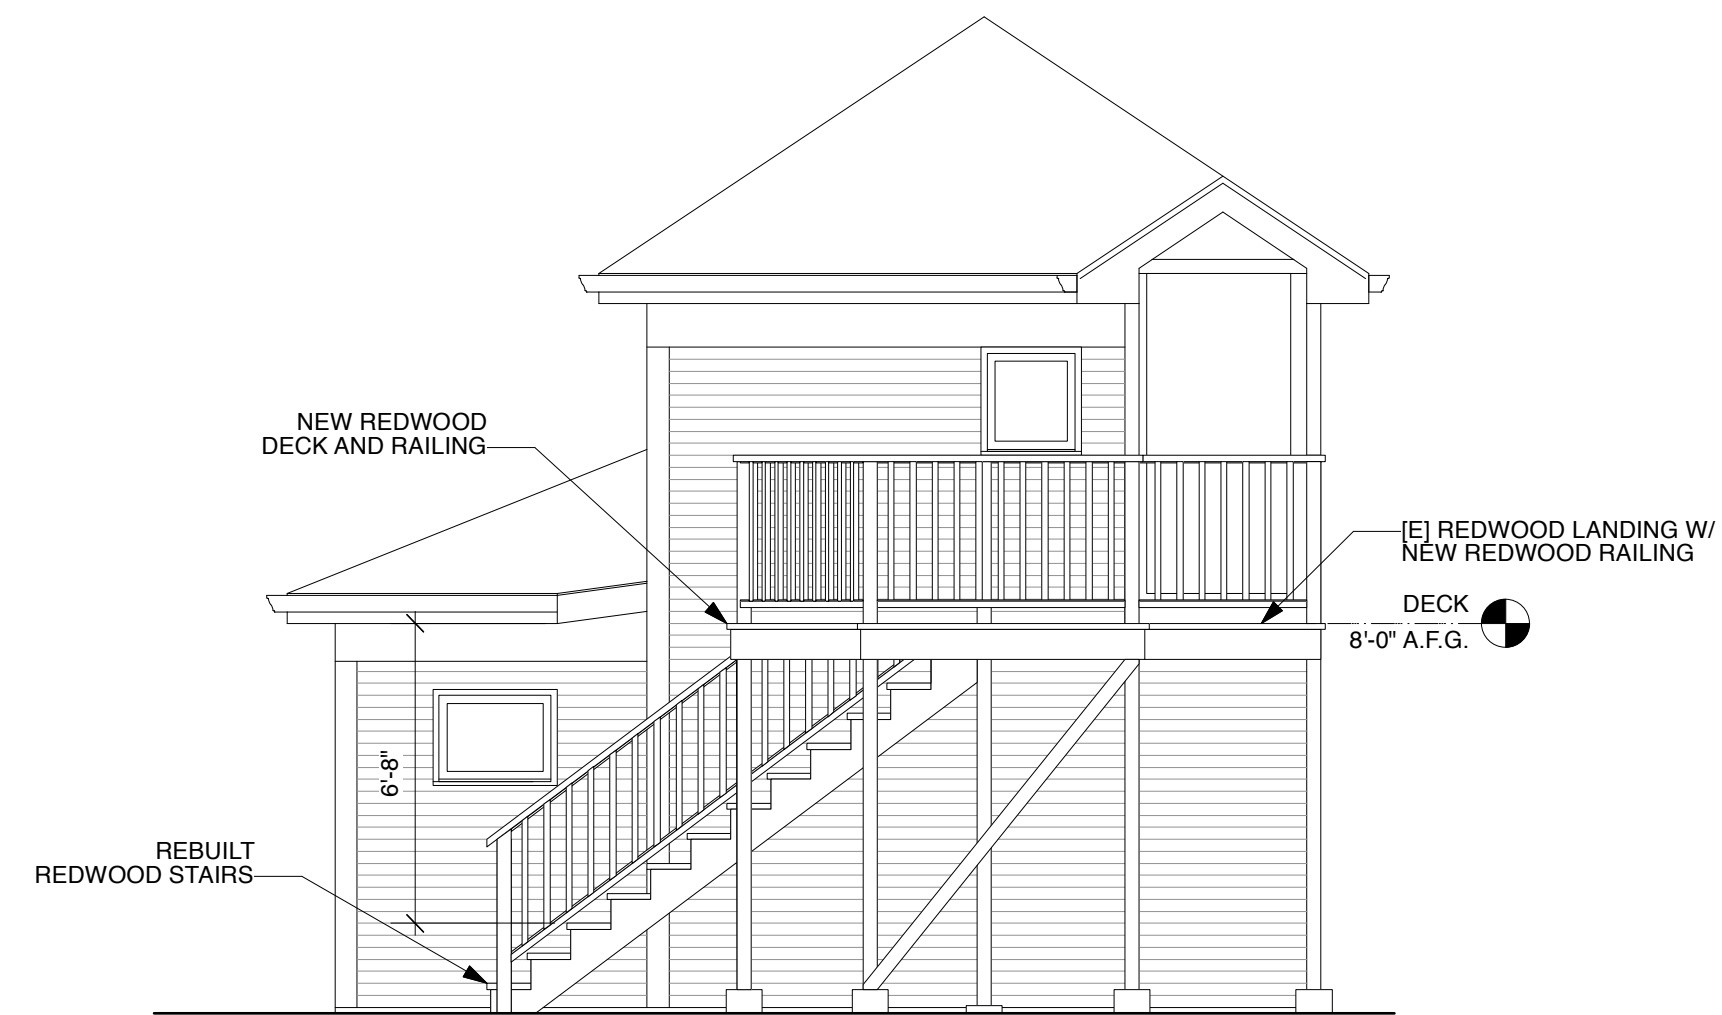

PROPOSED WEST ELEVATION



853 FOOTHILL DRIVE
WINDSOR, CA 95492
(707) 696-0137

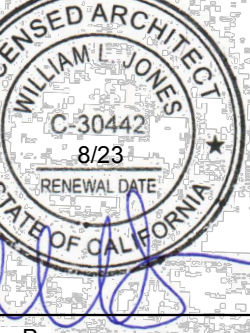

Drawn By
Will Jones

Hartwell Residence
910 Spring Street, Santa Rosa
A.P.N. 180-670-012

NEW DECK AT DETACHED STUDIO
SITE PLAN
FLOOR PLAN AND ELEVATIONS

Revisions:

Issue Date:
8/12/21

Scale:
1/4" = 1'0" U.O.N.

Sheet

A1

of 1