



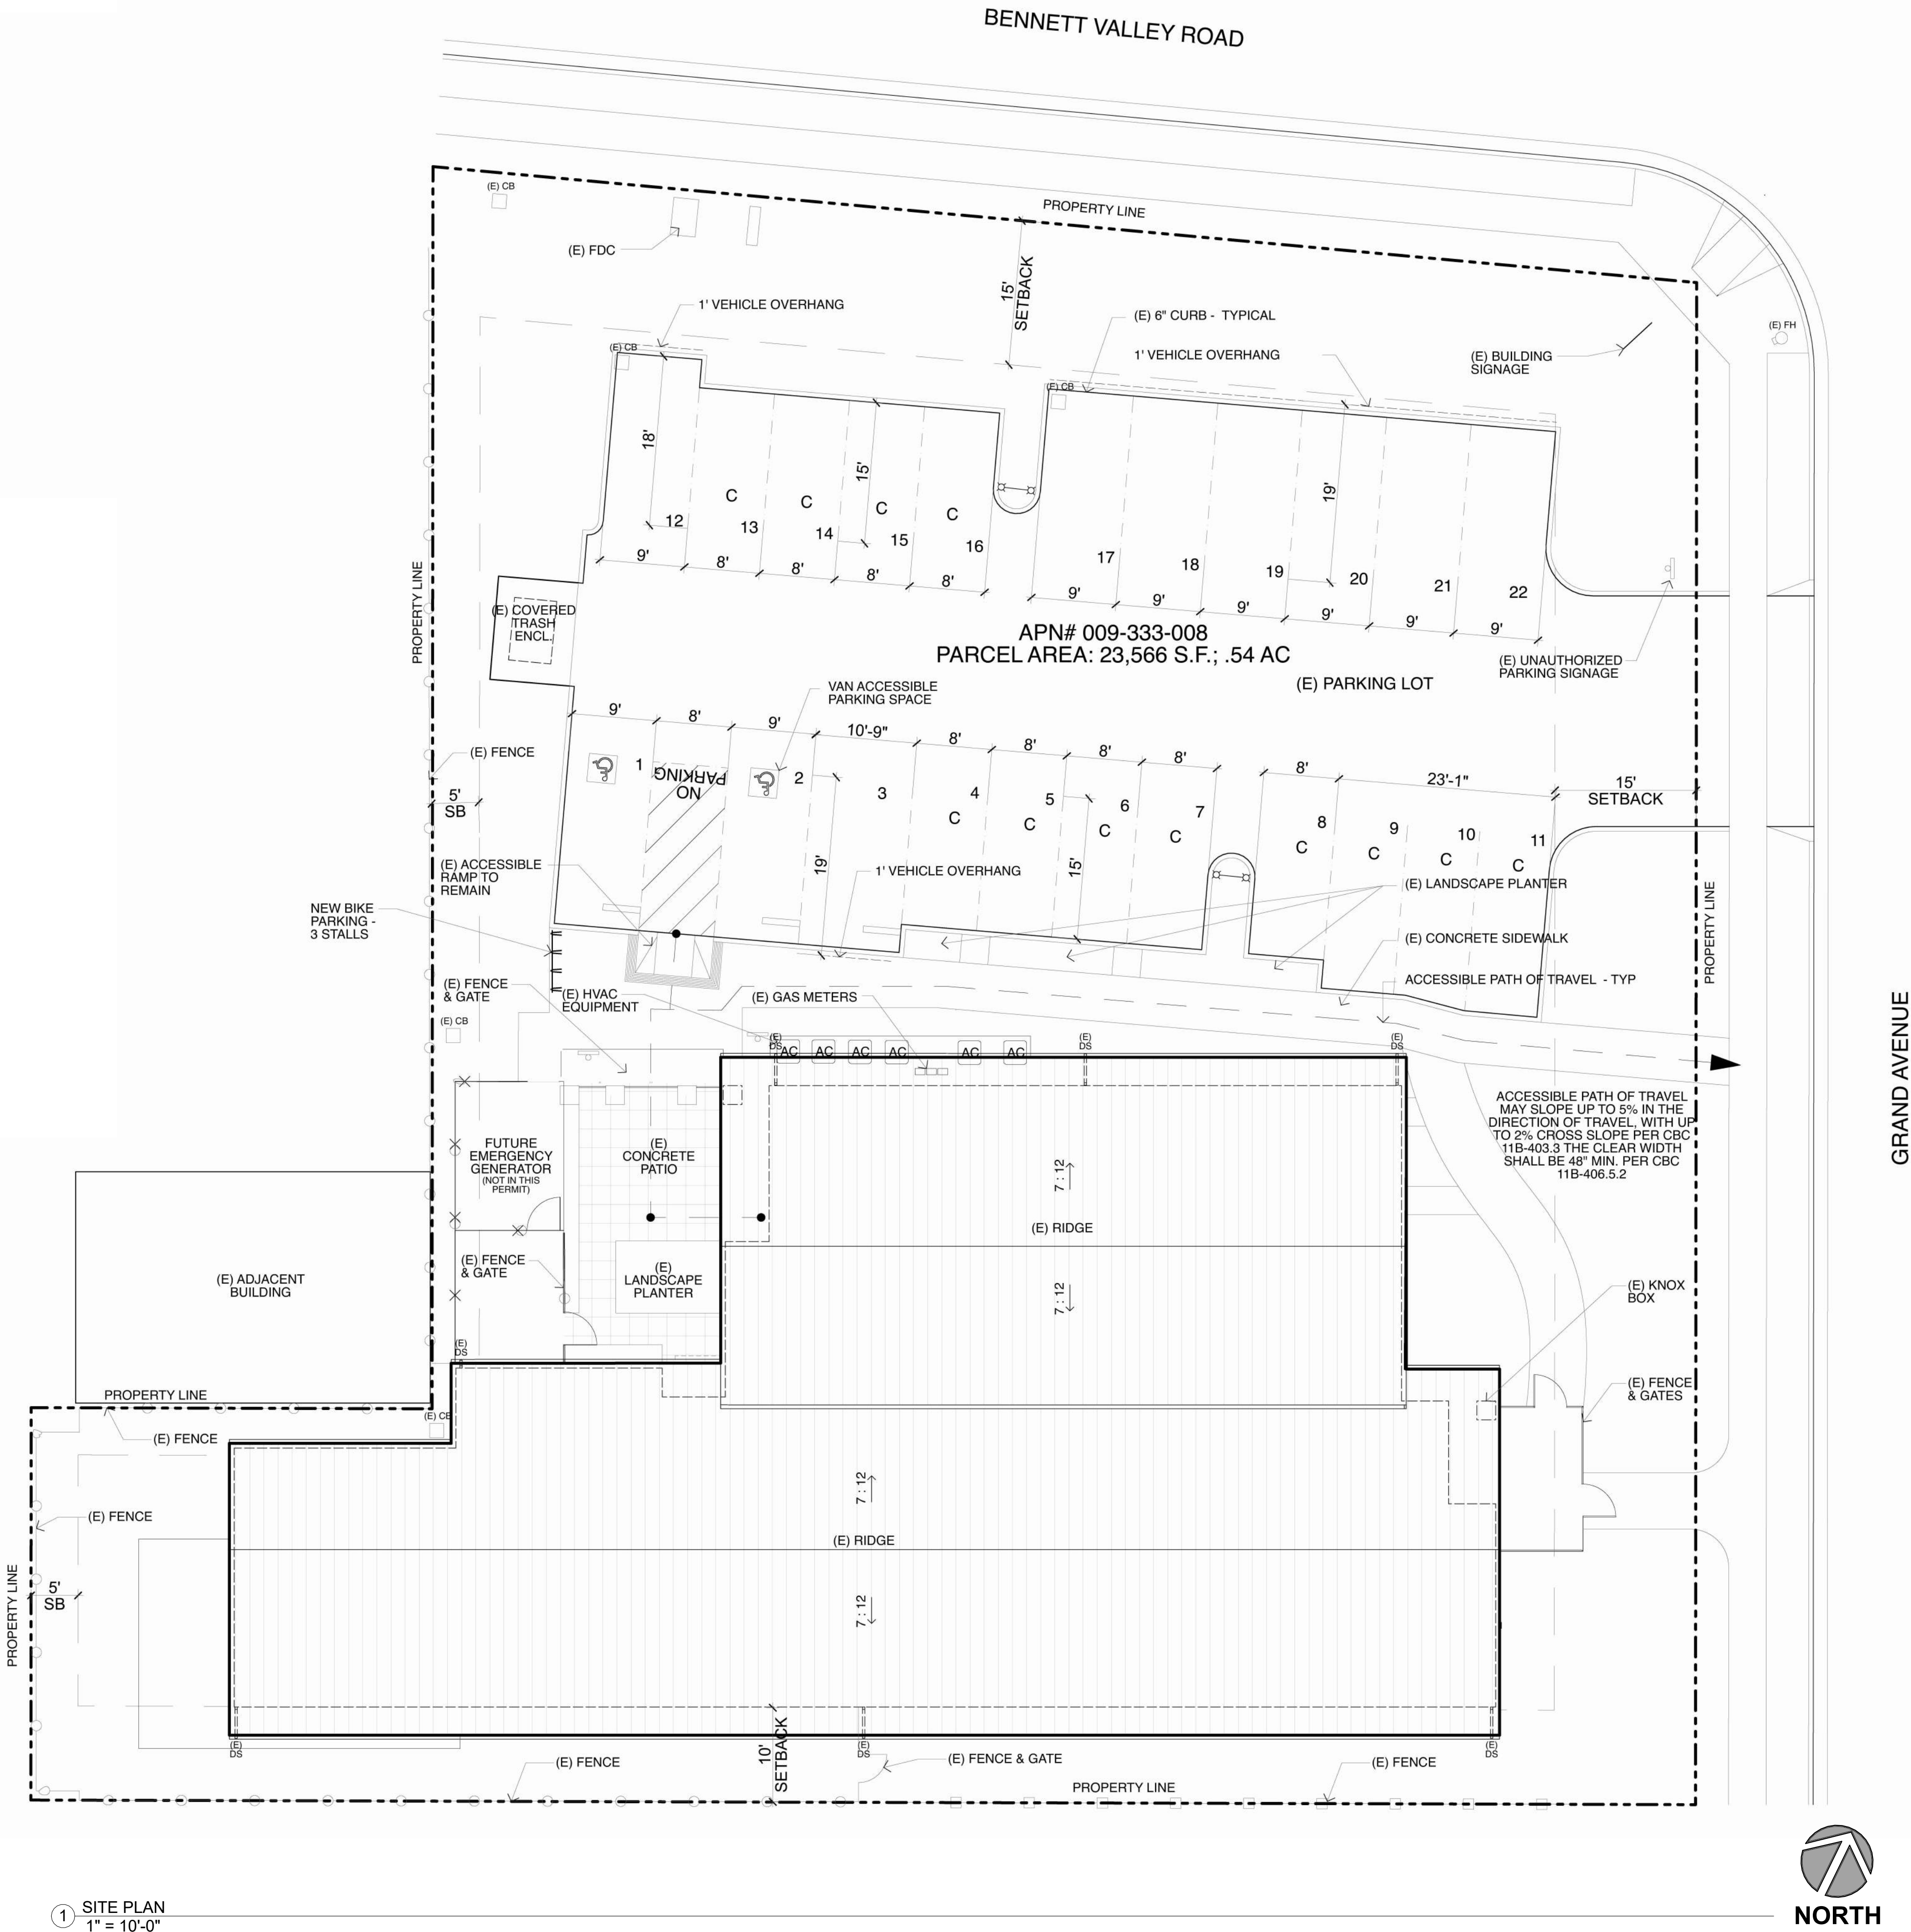

COLLABORATIVE DESIGN & PLANNING		#	REVISIONS	DATE BY
VETERINARY SURGICAL CENTER FOR Tim Helms DVM and Scott Fetherston DVM AT 730 BENNETT VALLEY RD SANTA ROSA				
SHEET TITLE		104 North School Street Phone: 707-513-7355 Fax: 866-929-0473 J@COLLABORATIVEDESIGNPLANNING.com		
SITE PLAN				
DRAWN BY		JB		
CHECKED BY		JB		
DATE ISSUED		05/30/23		
SCALE		AS NOTED		
PAGE		A001		
SHEET		OF		

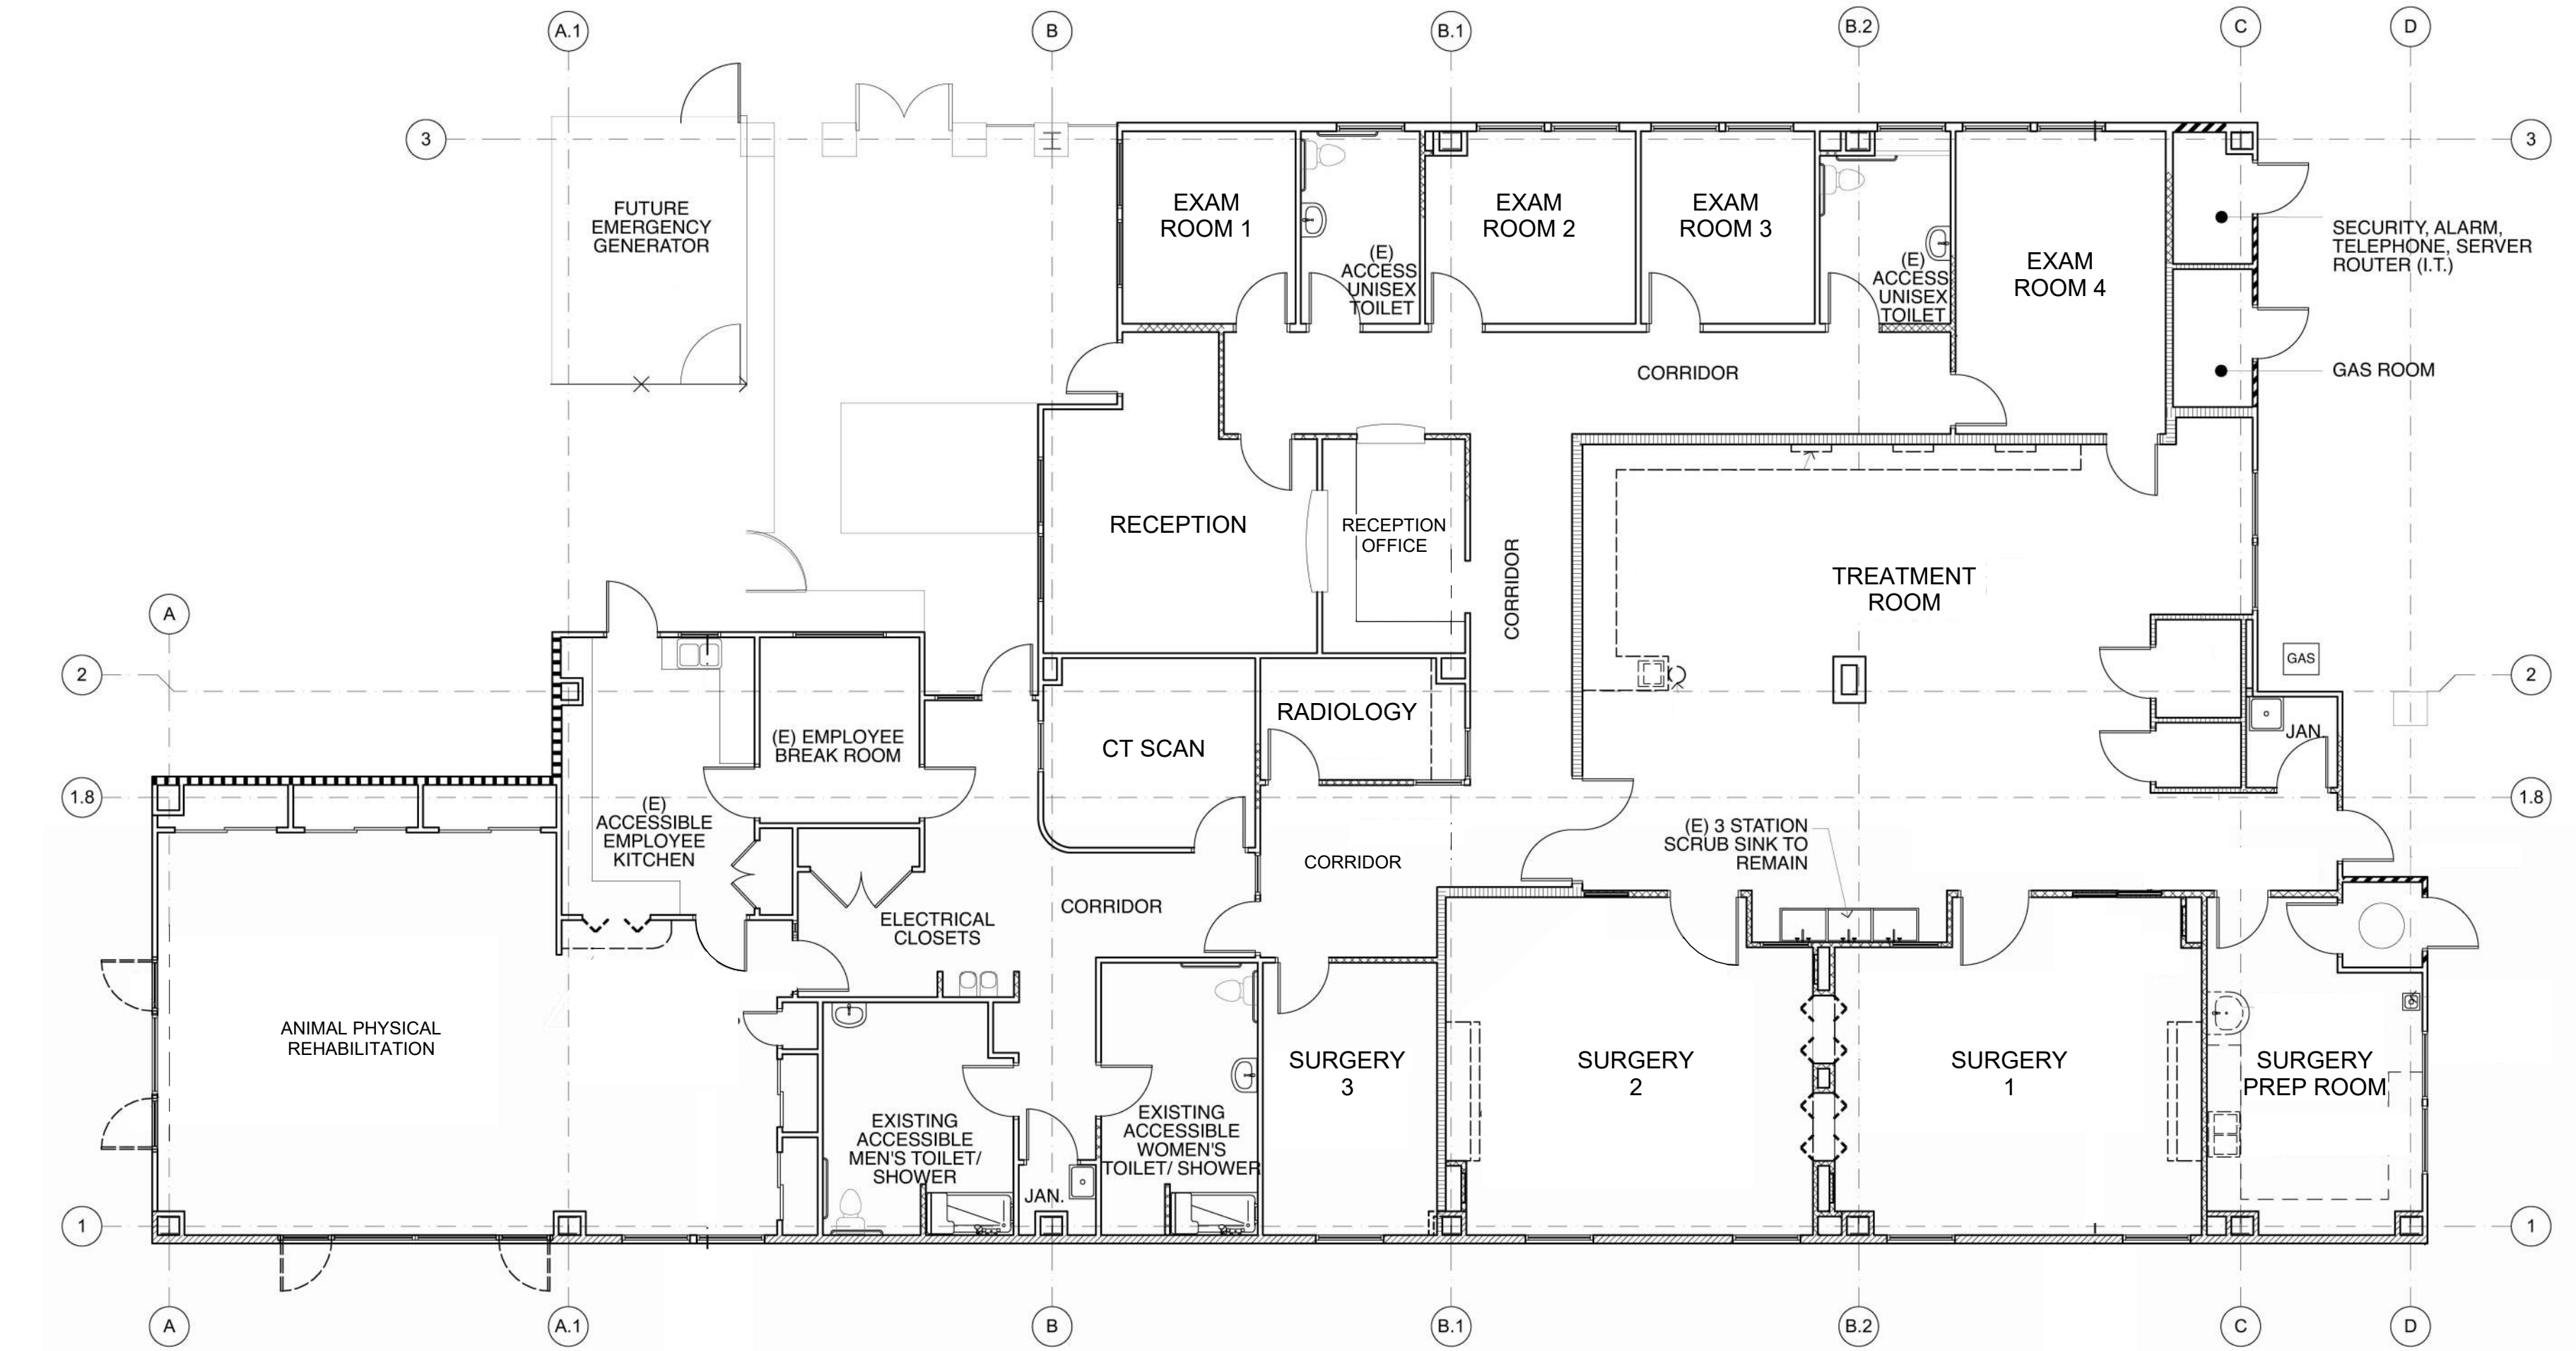

1 FLOOR PLAN
1/8" = 1'-0"

VETERINARY SURGICAL CENTER
FOR
Tim Helms DVM and Scott Fetherston DVM
AT
730 BENNET VALLEY RD
SANTA ROSA

SHEET TITLE	
FLOOR PLAN	
DRAWN BY	JB
CHECKED BY	JB
DATE ISSUED	1/16/25
SCALE	AS NOTED
PAGE	A101
SHEET	OF

COLLABORATIVE DESIGN &
PLANNING
104 North School Street
Phone: 707-513-7355 Fax: 866-929-0473
J@COLLABORATIVEDESIGNPLANNING.com

REVISIONS		DATE BY
#		