

EXISTING BUILDING PHOTOGRAPHS:



NORTH ELEVATION



EAST ELEVATION




SOUTH ELEVATION




WEST ELEVATION



BURGER KING PARKING LOT

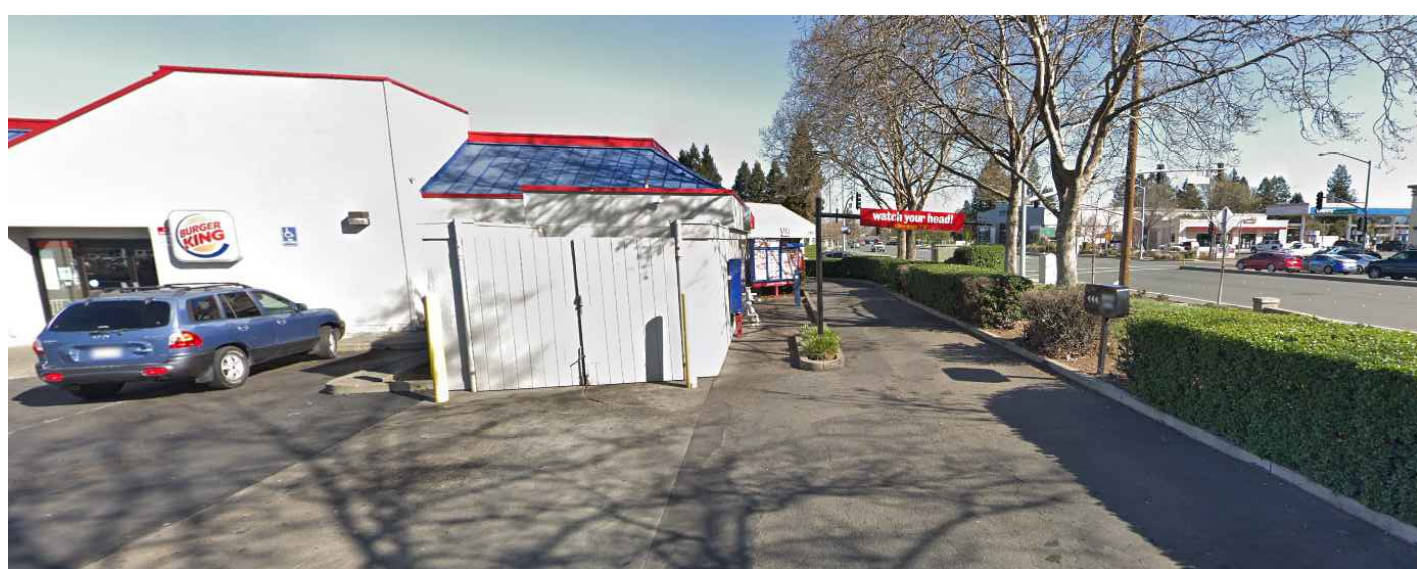

BURGER KING TRASH ENCLOSURE & DRIVE-THRU ENTRANCE

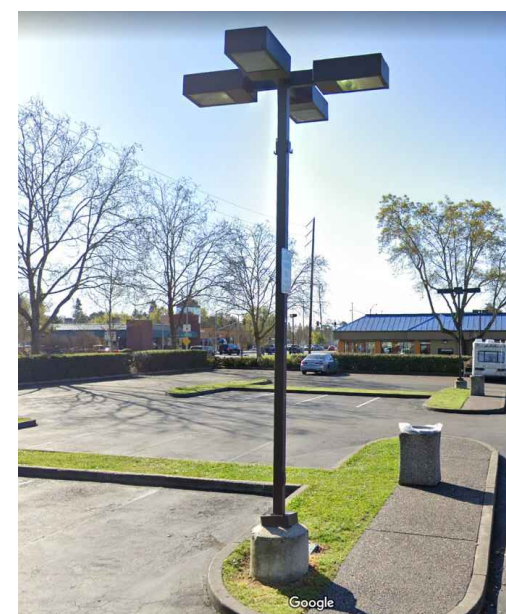

EXISTING LIGHT POLES THROUGHOUT SHOPPING CENTER



DESIGN REVIEW FOR:
REMODEL OF EXISTING
BURGER KING RESTAURANT
741 STONY POINT ROAD
SANTA ROSA, CA 95407

ADJACENT PROPERTY PHOTOGRAPHS:



NORTH ELEVATION



EAST ELEVATION




SOUTH ELEVATION



WEST ELEVATION

SITE ANALYSIS MAP/NEIGHBORHOOD CONTEXT MAP:

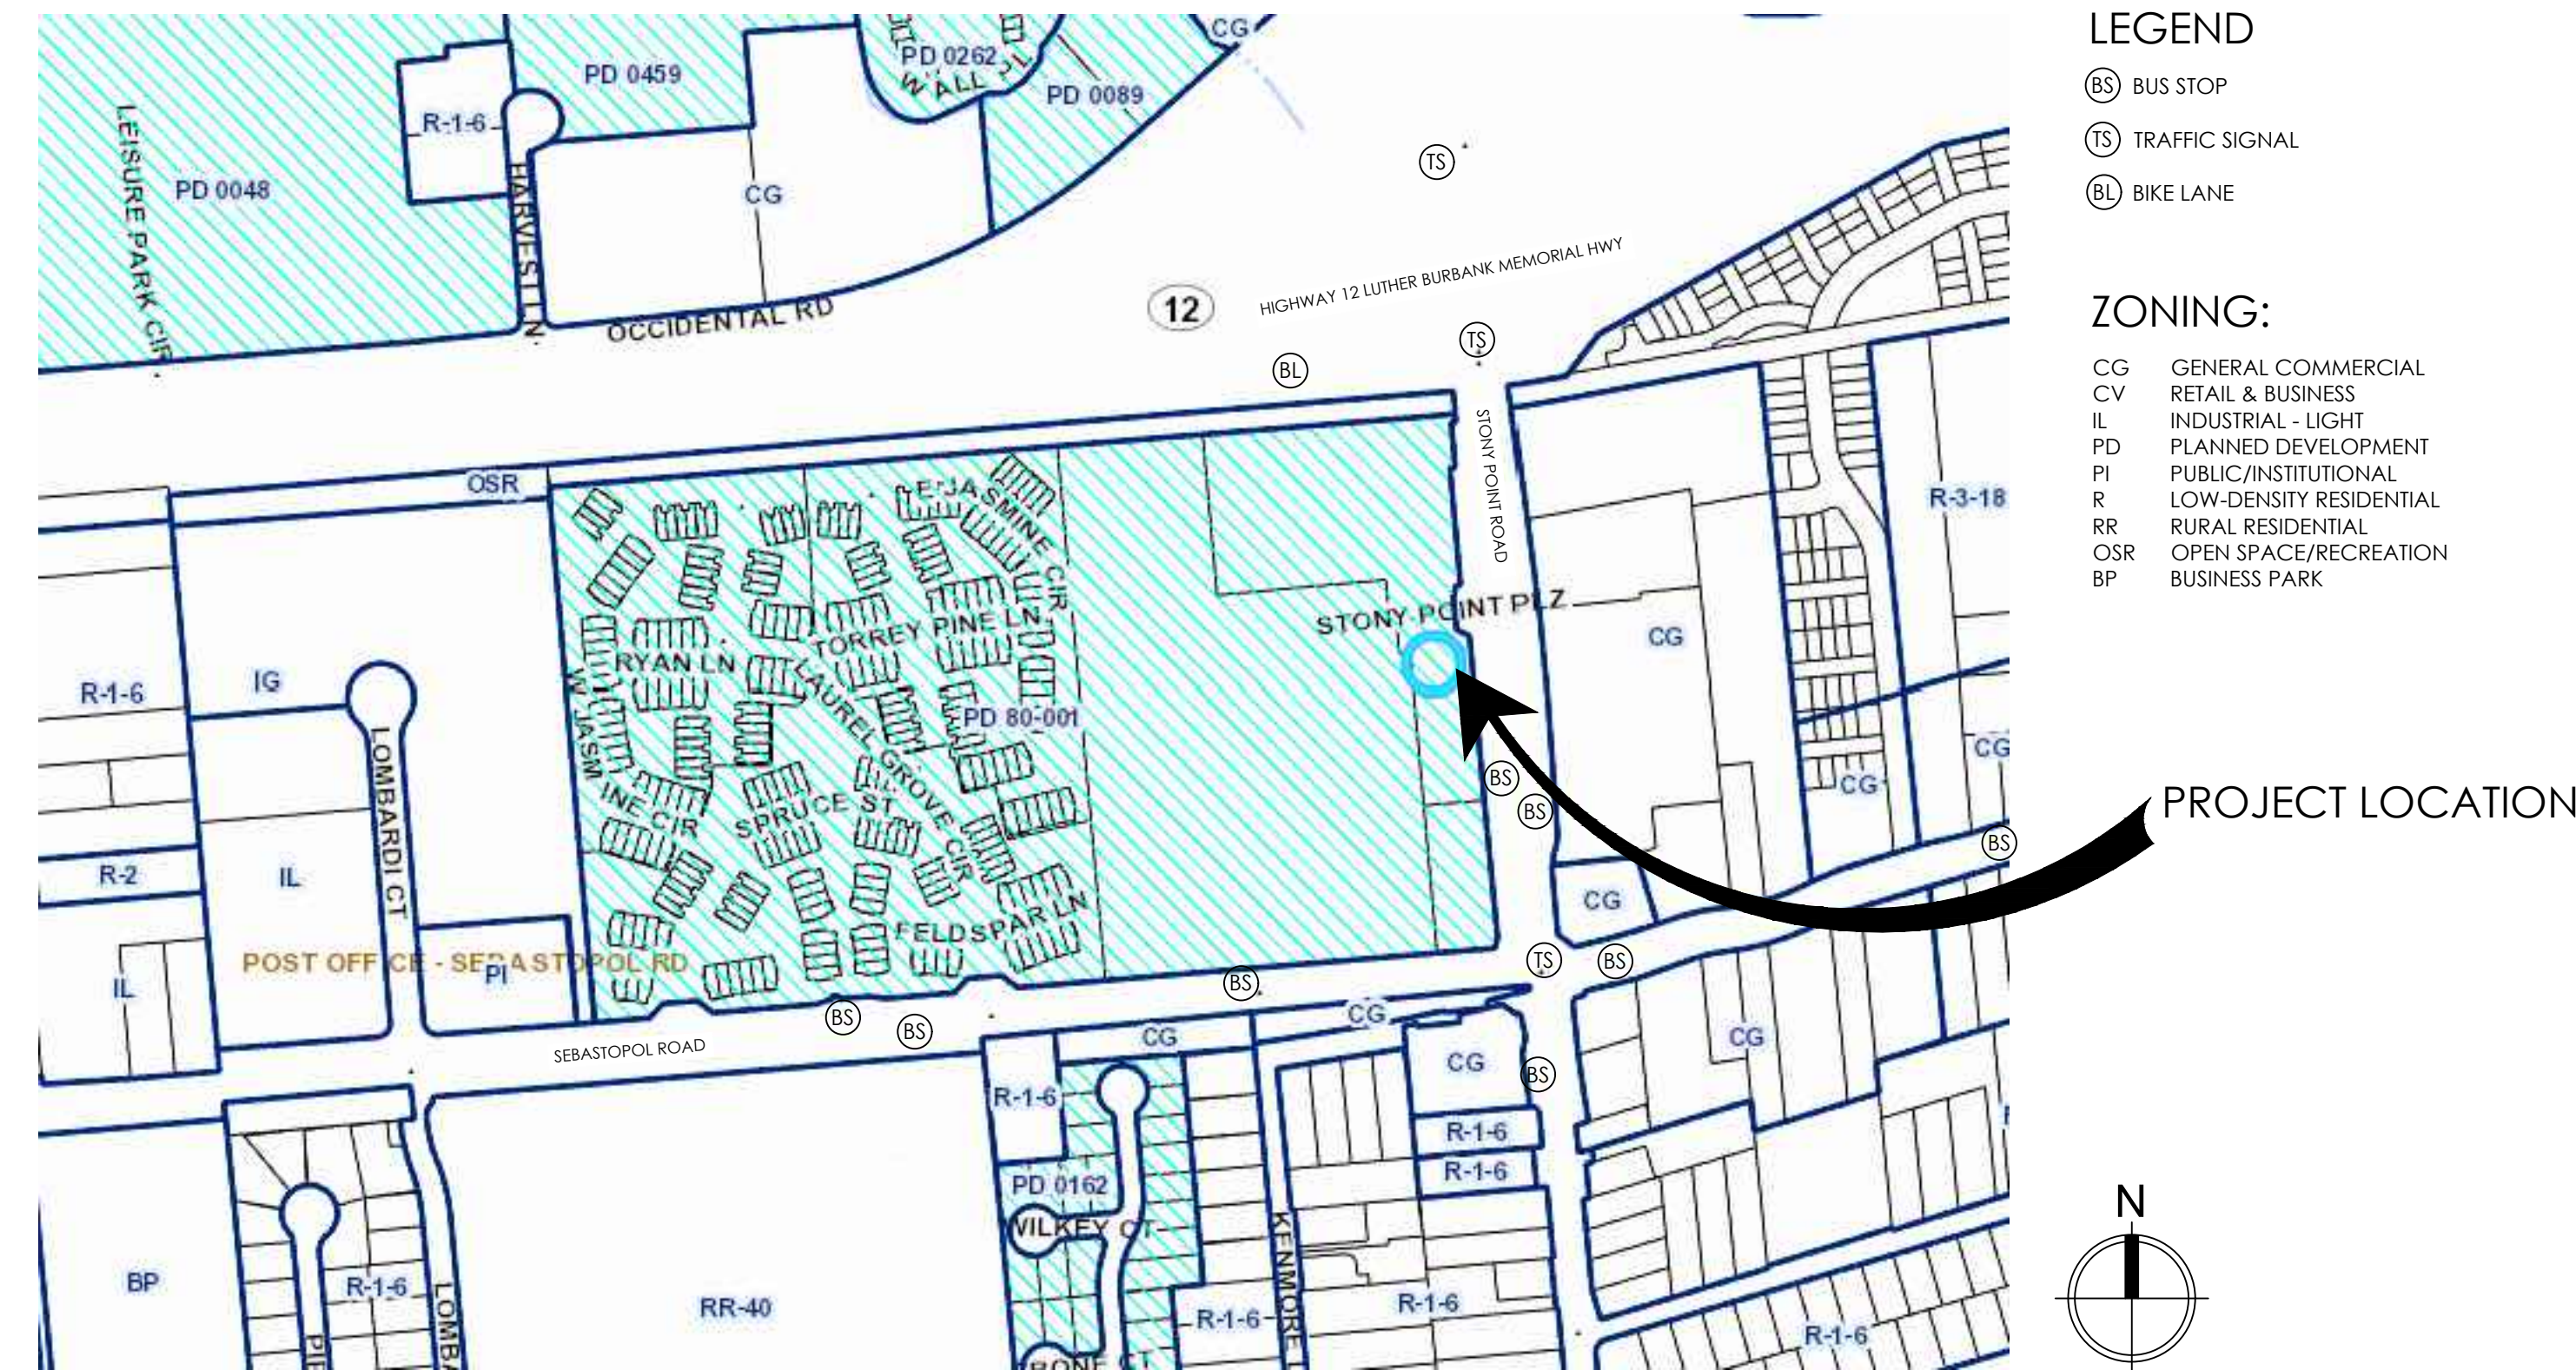

PROJECT INFORMATION:

SITE ADDRESS:	741 STONY POINT ROAD SANTA ROSA, CA 95407
APN	010-410-015-000
LEGAL DESCRIPTION:	2009 FM REM 010-410-009 OPEN TO RD PER DEED.
ZONE:	PD-80-01
EXISTING USE:	BURGER KING RESTAURANT WITH DRIVE-THRU (NO CHANGE)
EXISTING OCCUPANCY:	A-2 (NO CHANGE)
ALLOWABLE AREA:	24,000 SPRINKLERED (6,000 SF NON-SPRINKLERED)
NUMBER OF STORIES:	1 (NO CHANGE)
LOT SIZE:	36,590 SF
EXISTING BUILDING SIZE:	3,265 SF
EXISTING F.A.R.:	0.09
NEW BUILDING SIZE:	2,780 SF (NET LOSS 485 SF)
NEW F.A.R.:	0.07
EXISTING BUILDING HEIGHT:	19'-2"
NEW BUILDING HEIGHT:	19'-9"
NEW LANDSCAPE:	7,708 SF (21%)
NEW IMPERVIOUS AREA:	28,882 SF
CONSTRUCTION TYPE:	V-N
SPRINKLERS:	NO
FIRE ALARM:	NO
VALUATION:	\$200,000


PROJECT CONTACTS:

TENANT:	QUIKSERVE SUNNY GHAI 25 E. AIRWAY AVE. LIVERMORE, CA 94441 510.573.5905 SUNNY@GHAIMANAGEMENT.COM
PROPERTY OWNER:	JOE RUBIN 40 SANTA CLARA ST. SUITE 206 VALLEJO, CA 94590
ARCHITECT:	BRANDY J. YAMAMOTO 1228 AVENIDA AMISTAD SAN MARCOS, CA 92069 760.977.9128 BRANDY@BJYARCH.COM
LANDSCAPE ARCHITECT:	GREEN DESIGN LANDSCAPE ARCHITECTS, INC. BARBARA HATCH 1464 POPPIN JAY DRIVE RENO, NV 775-829-1364 BHATCH@CHARTER.NET


SHEET INDEX:

TITLE SHEETS	LANDSCAPE
T1 TITLE SHEET, SITE MAPS, PHOTOS	LC1.1 PRELIMINARY LANDSCAPE PLAN
EXISTING ARCHITECTURAL	LC2.1 PRELIMINARY IRRIGATION PLAN
D4 EXISTING EXTERIOR ELEVATIONS	LC2.2 PRELIMINARY WATER CALCULATIONS
D4.1 EXISTING EXTERIOR ELEVATIONS	13 SHEETS
ARCHITECTURAL	
A0 PROPOSED SITE PLAN	
A0.1 PROPOSED TRASH ENCLOSURE	
A1 PROPOSED FLOOR PLAN	
A4 PROPOSED EXTERIOR ELEVATIONS	
A4.1 PROPOSED EXTERIOR ELEVATIONS	
A4.2 PROPOSED RENDERINGS	
A5 PROPOSED BUILDING SECTIONS	

LOCATION MAP:

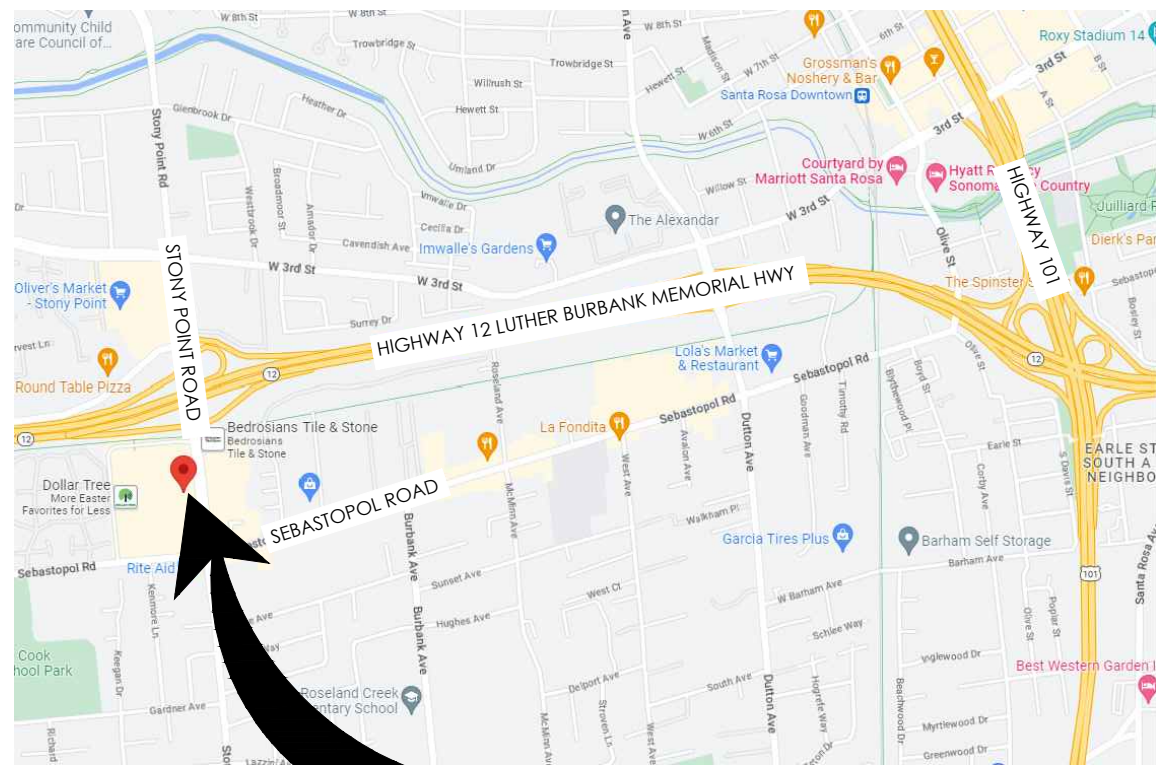

NO.	DATE	REVISION	CHECKED BY:	DATE:
1	2023.02.07	PRELIMINARY SITE PLAN		
2				
3				
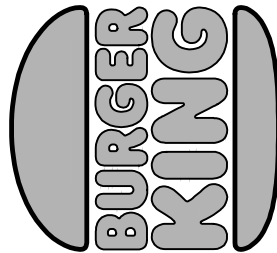

BURGER KING CORP.
GHAI MANAGEMENT
SERVICES, INC.
SUNNY GHAI, PRESIDENT
25 E. Airway Blvd.
Livermore, CA 94551
Office Tel: (510) 573 5905



brandy j. yamamoto
architect
760.977.9128
1228 Avenida Amistad
San Marcos, CA 92069
brandy@bjyarch.com
www.bjyarch.com

PROFESSIONAL SEAL


PROJECT # 5215 BK TO BK SIZZLE
BURGER KING RESTAURANT
741 STONY POINT ROAD
SANTA ROSA, CA 95407
TITLE SHEET

DEMO EXT. ELEVATION KEYNOTES:


1 OUTLINE OF NEW BUILDING DESIGN.

DEMO LEGEND:

- EXISTING TO BE DEMOLISHED
----- EXISTING TO REMAIN
..... OUTLINE OF NEW BUILDING

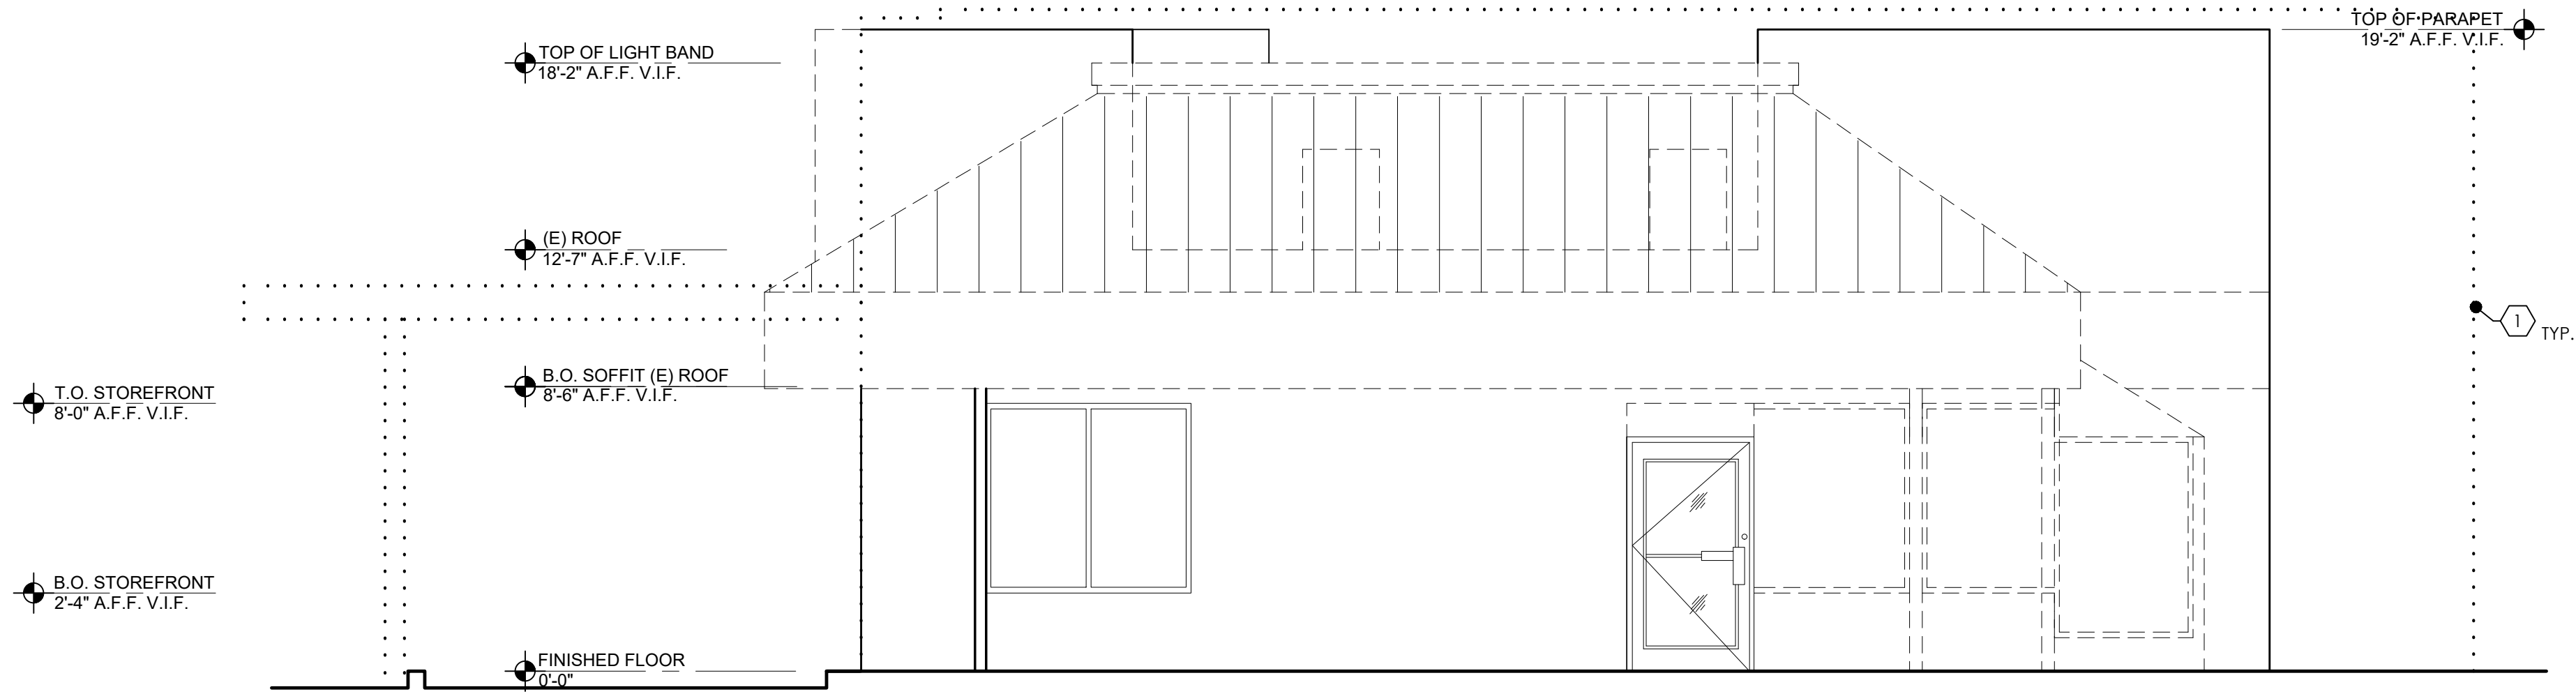

2 LEFT SIDE ELEVATION (WEST)
SCALE: 1/4" = 1'-0"

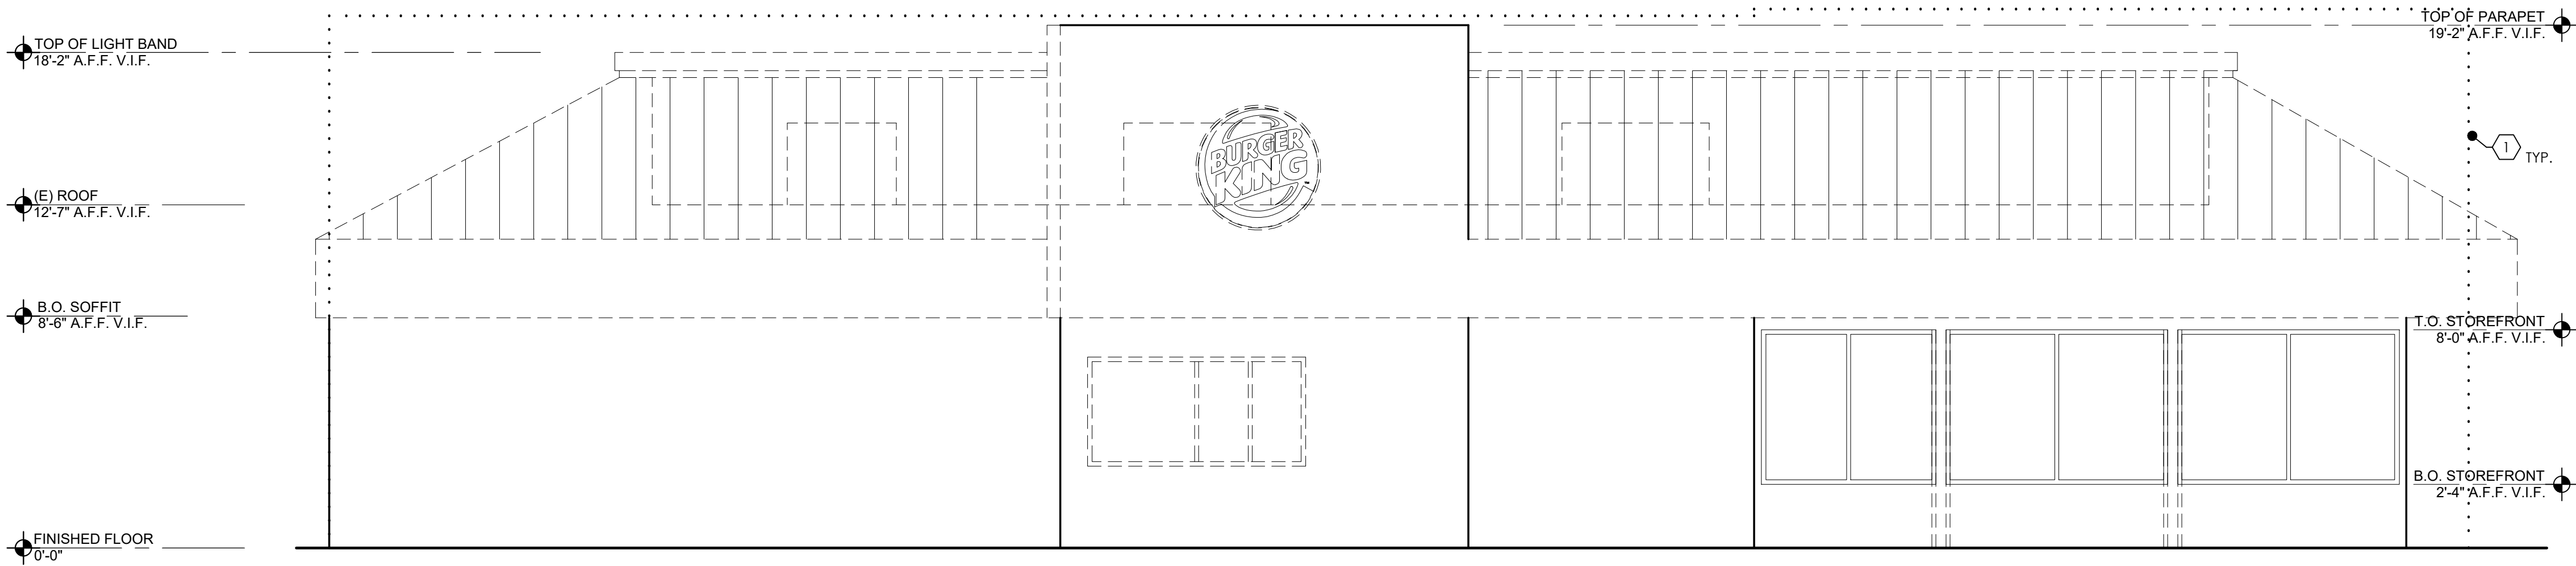


1 DRIVE-THRU ELEVATION (NORTH)
SCALE: 1/4" = 1'-0"

DEMO EXTERIOR ELEVATIONS

SCALE: 1/4" = 1'-0"

ONE-FOURTH INCH EQUALS 1'-0"
0' 1' 2' 4' 8'

DRAWN BY:	CHECKED BY:	DATE:
NO.	DATE	REVISION
1	2023.02.07	PRELIMINARY SITE PLAN

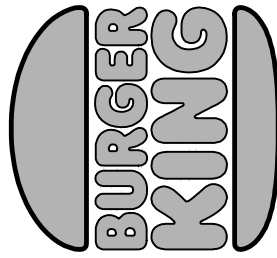

BURGER KING CORP.
GHAIR MANAGEMENT
SERVICES, INC.
SUNNY GHAI, PRESIDENT
25 E. Airway Blvd.
Livermore CA 94551
Office Tel: (510) 573 5905



brandy j. yamamoto
architect
760.977.9128
1228 Avenida Amistad
San Marcos, CA 92069
brandy@bjarch.com
www.bjarch.com

PROFESSIONAL SEAL

PROJECT # 5215 BK TO BK SIZZLE
BURGER KING RESTAURANT
741 STONY POINT ROAD
SANTA ROSA, CA 95407
DEMO EXTERIOR ELEVATIONS


D4

DEMO EXT. ELEVATION KEYNOTES:


1 OUTLINE OF NEW BUILDING DESIGN.

DEMO LEGEND:

- EXISTING TO BE DEMOLISHED
----- EXISTING TO REMAIN
..... OUTLINE OF NEW BUILDING

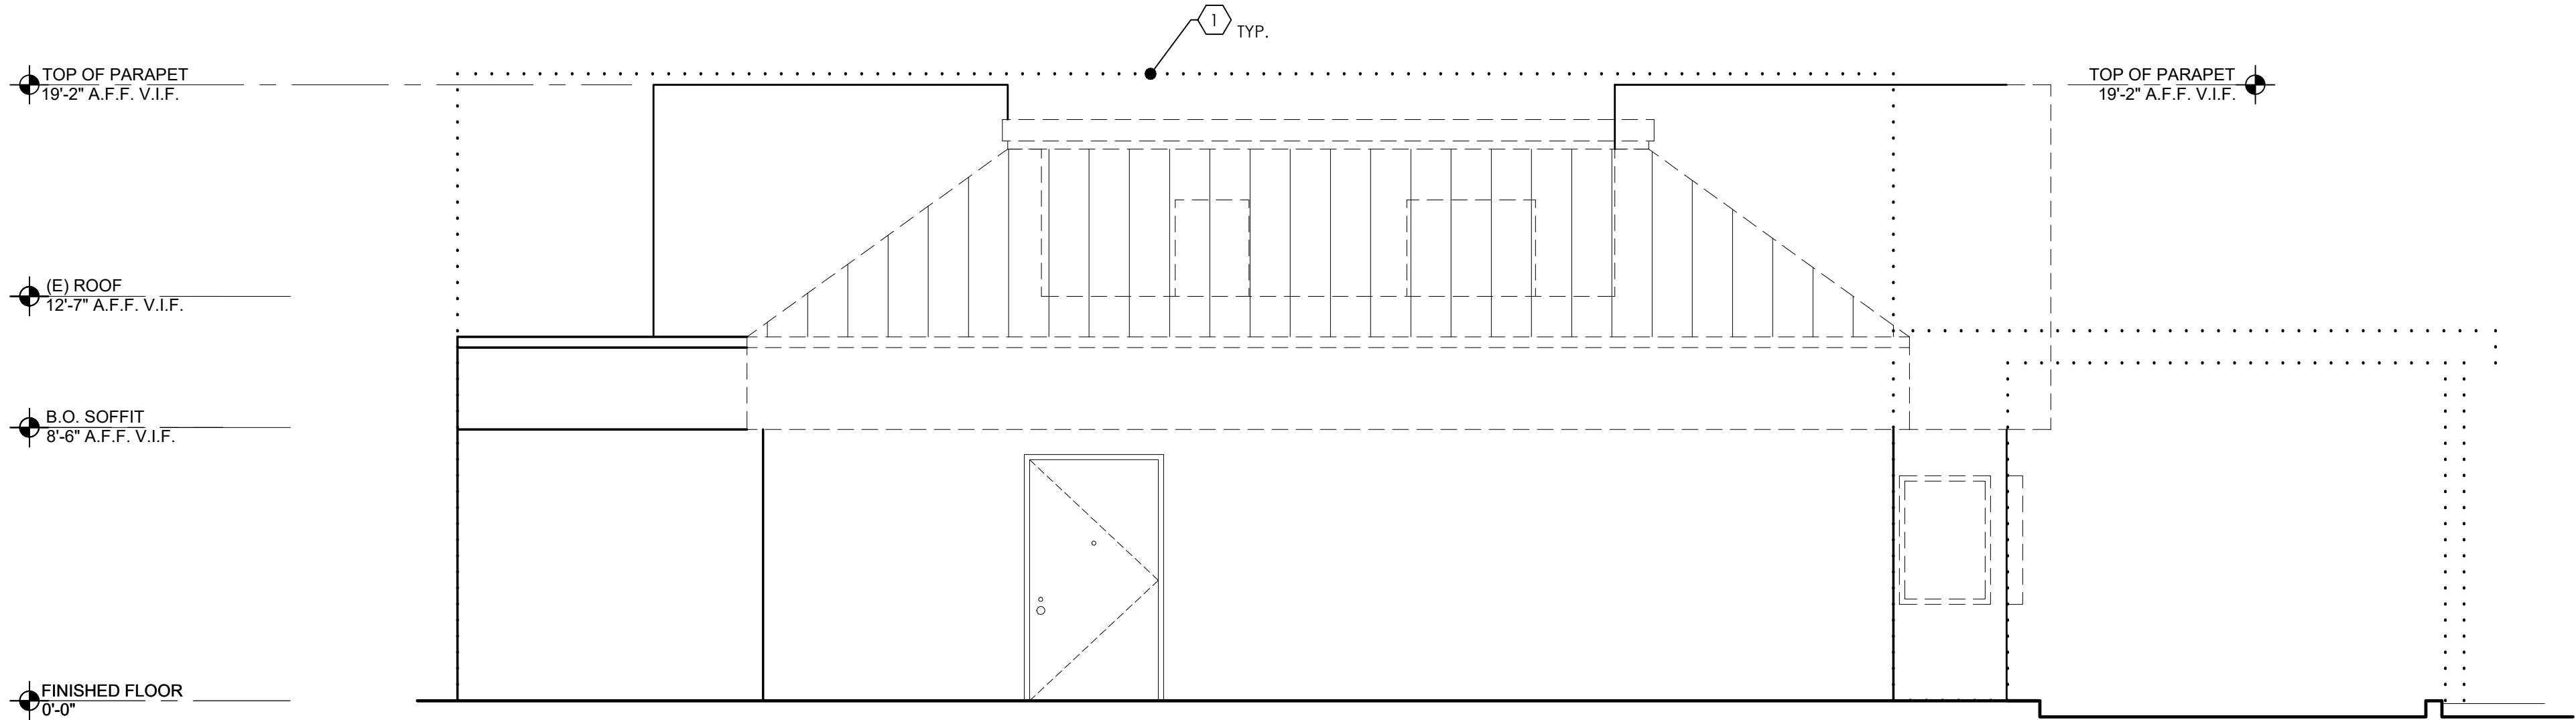

1 REAR ELEVATION (EAST)
SCALE: 1/4" = 1'-0"

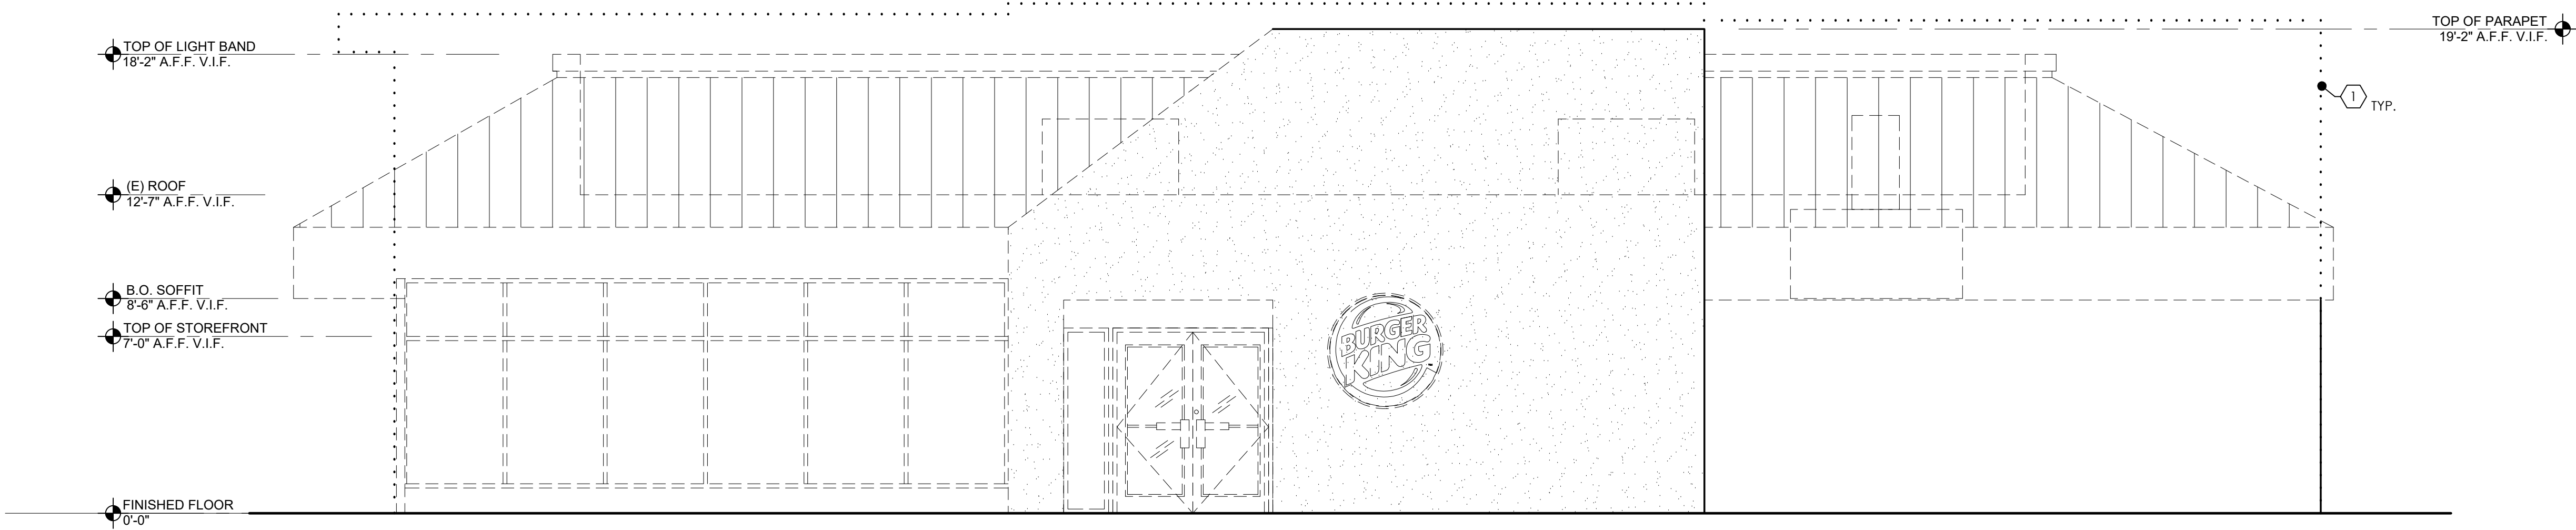

2 FRONT ELEVATION (SOUTH)
SCALE: 1/4" = 1'-0"


DEMO EXTERIOR ELEVATIONS
SCALE: 1/4" = 1'-0"

ONE-FOURTH INCH EQUALS 1'-0"
0' 1' 2' 4' 8'

DRAWN BY:		CHECKED BY:	DATE:
NO.	DATE	REVISION	
	3/22/2023	PRELIMINARY SITE PLAN	

P-1		PAINT	BM 2111-50 STONE HARBOR
P-2		PAINT	BM 2111-40 TAOS TAUPE




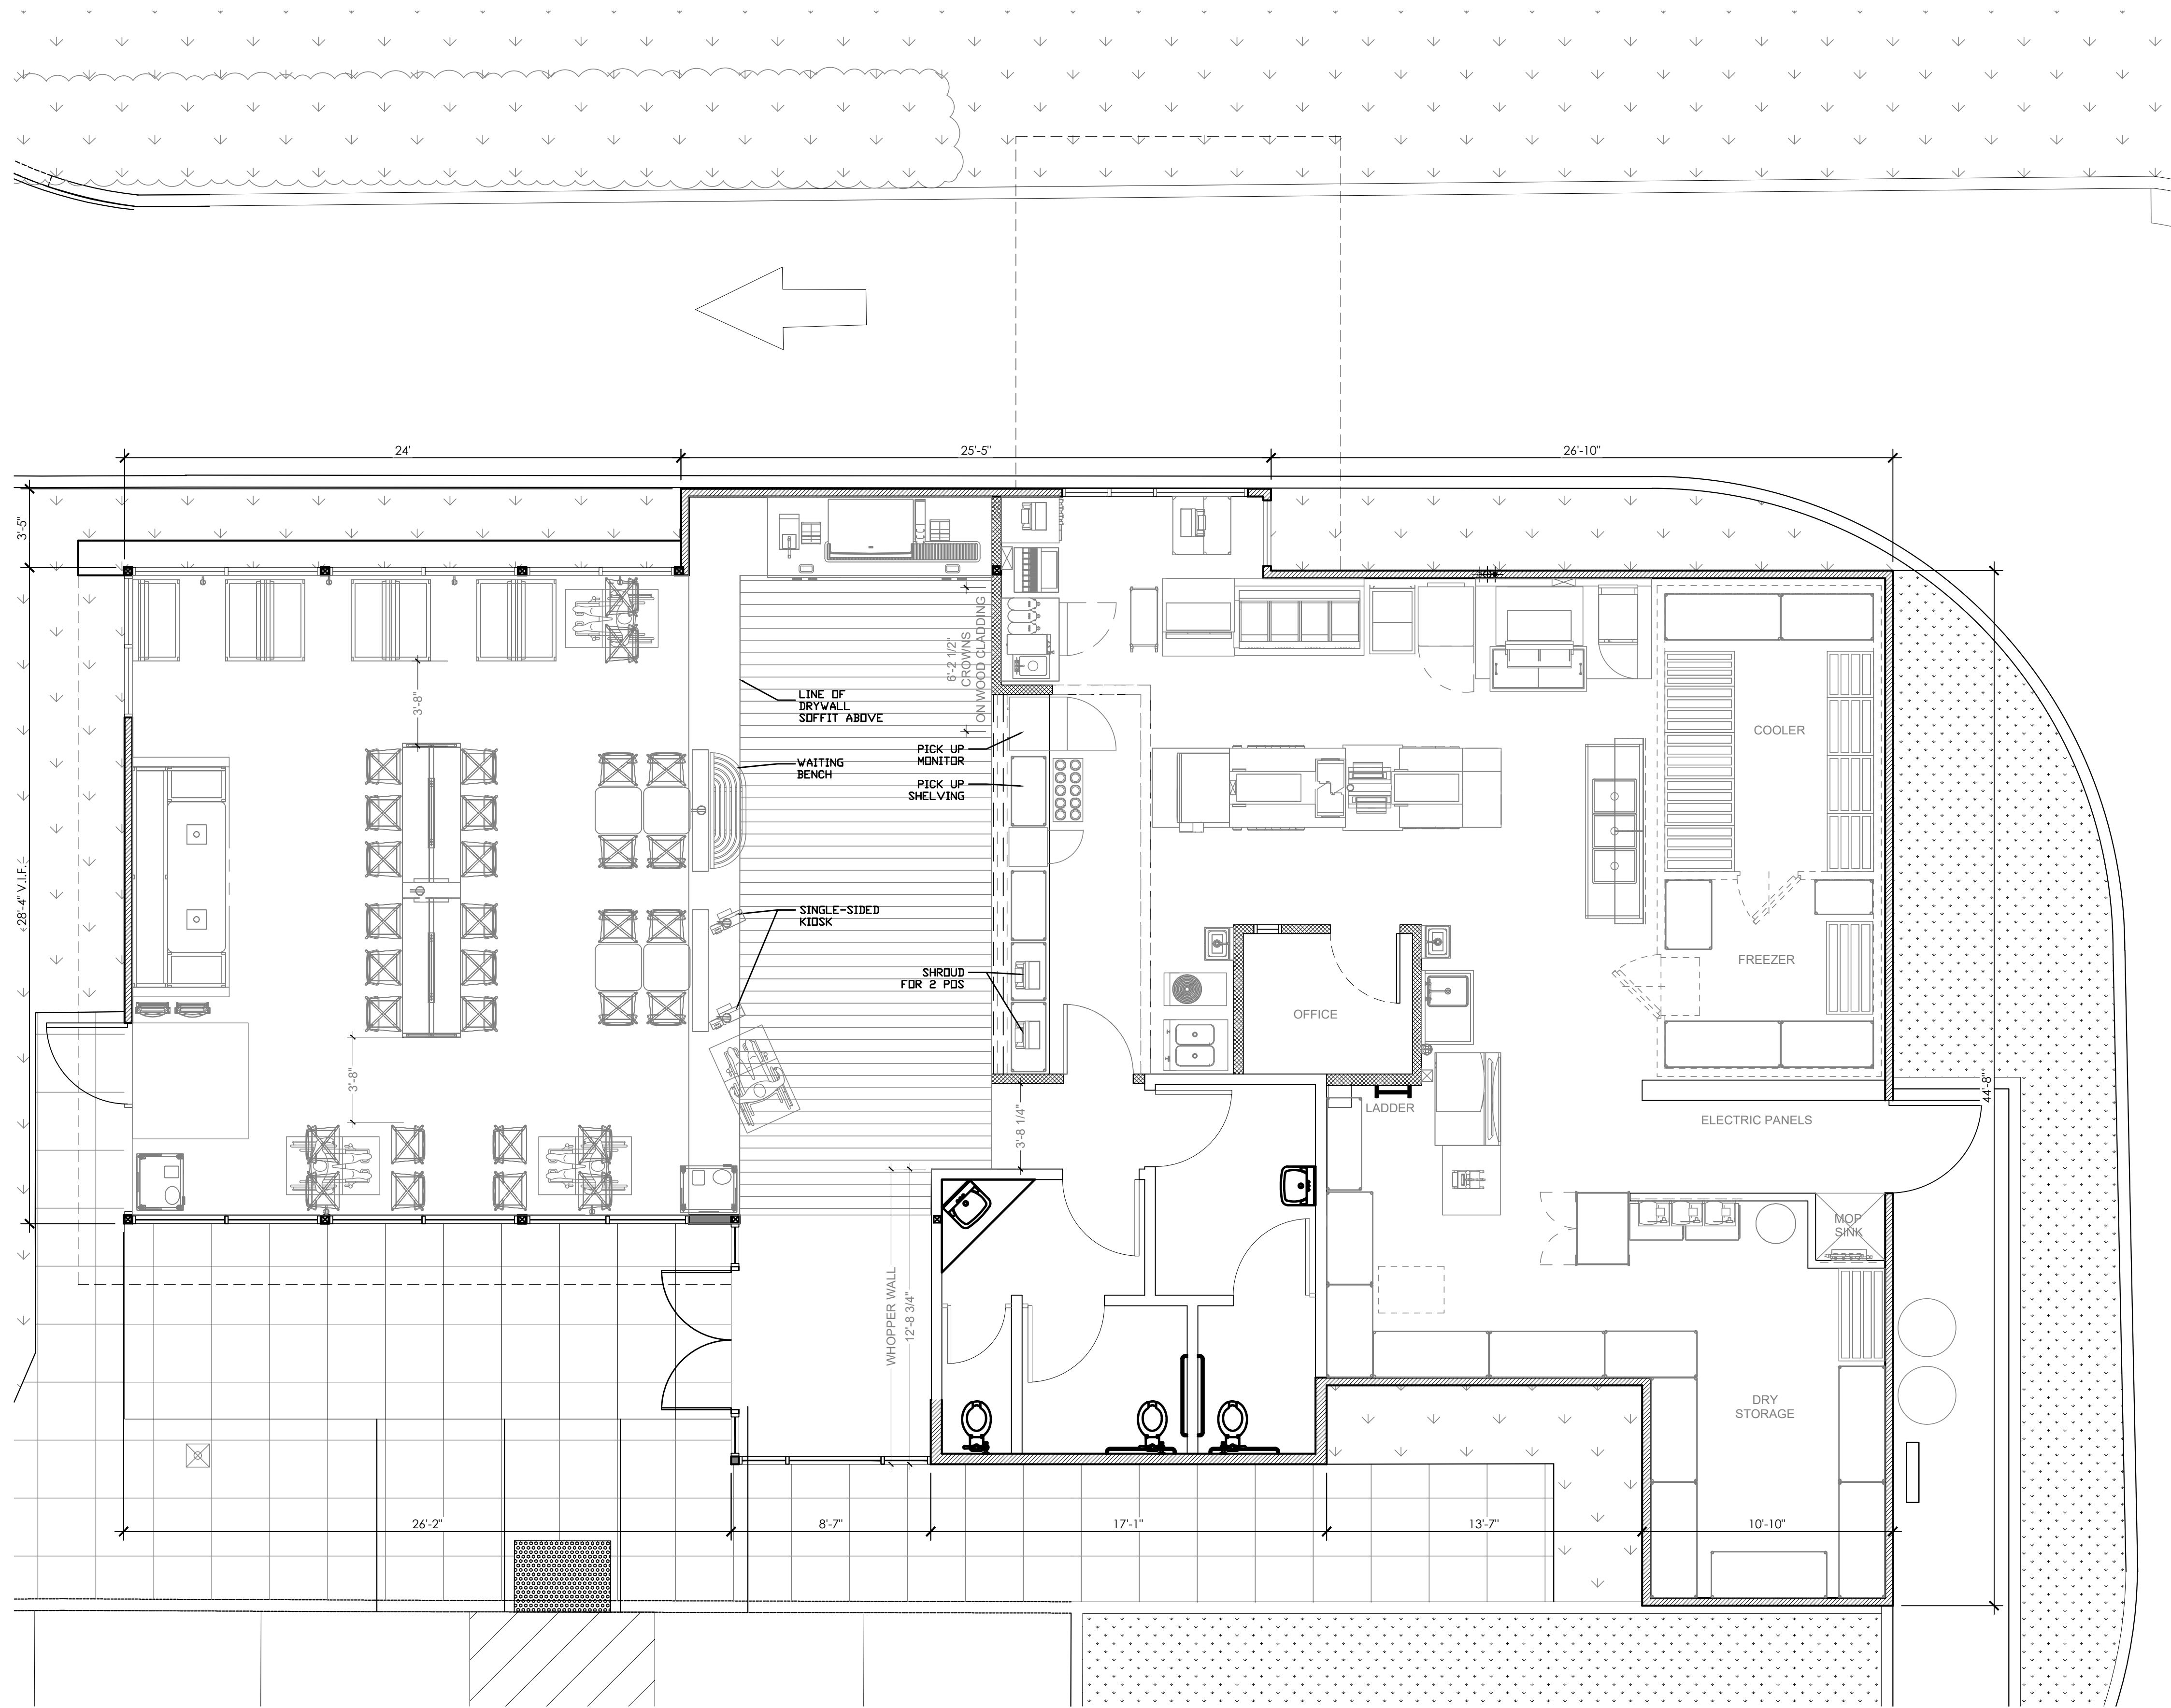

1 PROPOSED FLOOR PLAN

SCALE: 1/4" = 1'-0"

ONE-FOURTH INCH EQUALS 1'-0"

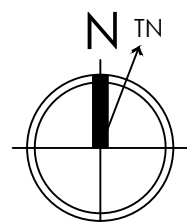

PROJECT # 5215 BK TO BK SIZZLE

BURGER KING RESTAURANT
741 STONY POINT ROAD
SANTA ROSA, CA 95407


PROPOSED FLOOR PLAN

PROFESSIONAL SEAL

brandy j. yamamoto
architect
760.977.9128
1228 Avenida Amistad
San Marcos, CA 92069
brandy@bjarch.com
www.bjarch.com



BURGER KING CORP.
GHAIR MANAGEMENT
SERVICES, INC.
SUNNY GHAI, PRESIDENT
25 E. Airway Blvd.
Livermore CA 94551
Office Tel: (510) 373 5905

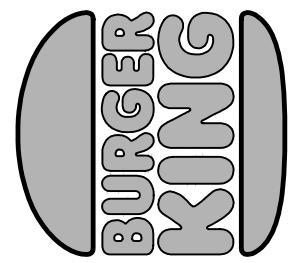

DRAWN BY: CHECKED BY:
NO DATE REVISION
2023.02.07 PRELIMINARY SITE PLAN

DATE:

PLOT DATE: 3.23.2023



BUY PROJECT # 2303

EXT. ELEVATION KEYNOTES:

- 1 OUTLINE OF EXISTING BUILDING
- 2 EXISTING ROOF TOP UNITS BEHIND PARAPETS.
- 3 BUILDING SIGNAGE BY OTHERS.
- 4 DIPPED FRENCH FRY GRAPHIC.

EXT. ELEVATION FINISH SCHEDULE:

ACM-1		ALUMINUM COMPOSITE METAL	TO MATCH P-3
ACM-2		ALUMINUM COMPOSITE METAL	SHERWIN WILLIAMS LIGHT BROWN 6348
BR-1		BRICK	TBD
MS-1		METAL	SHERWIN WILLIAMS LIGHT BROWN 6348, BACKGROUND: SHERWIN WILLIAMS BROWN 6342
CLAD-1		CLADDING (WOOD)	TBD
TR-1		NICHIHA OPEN OUTSIDE CORNER	BLACK MATTE
CLAD-2		CLADDING (CONCRETE)	GRAY
EIFS-1		NICHIHA FIBER CEMENT	TO MATCH P-1
EIFS-2		NICHIHA FIBER CEMENT	TO MATCH P-2
ST-1		STUCCO	WHITE OR GRAY, MATCH PAINT COLOR DEPENDING ON LOCATION
P-1		PAINT	BM 2111-50 STONE HARBOR
P-2		PAINT	BM 2111-40 TAOS TAUPE
P-3		PAINT	2133-10 ONYX SEMI-GLOSS
SFS-1		STOREFRONT SYSTEM	BLACK MATTE

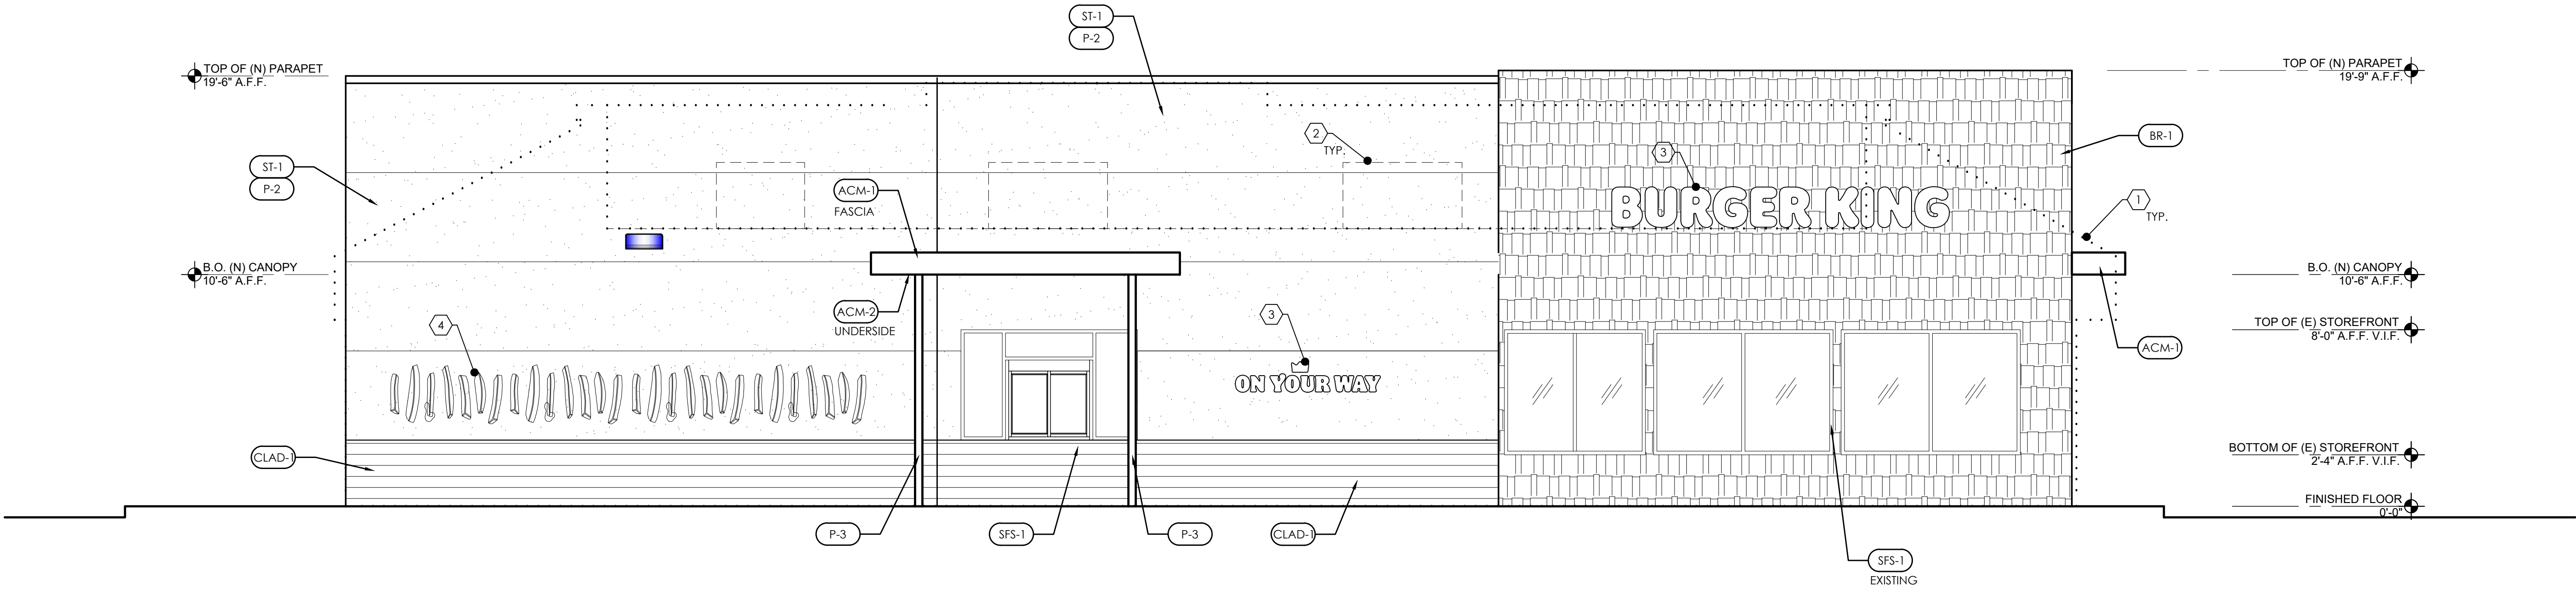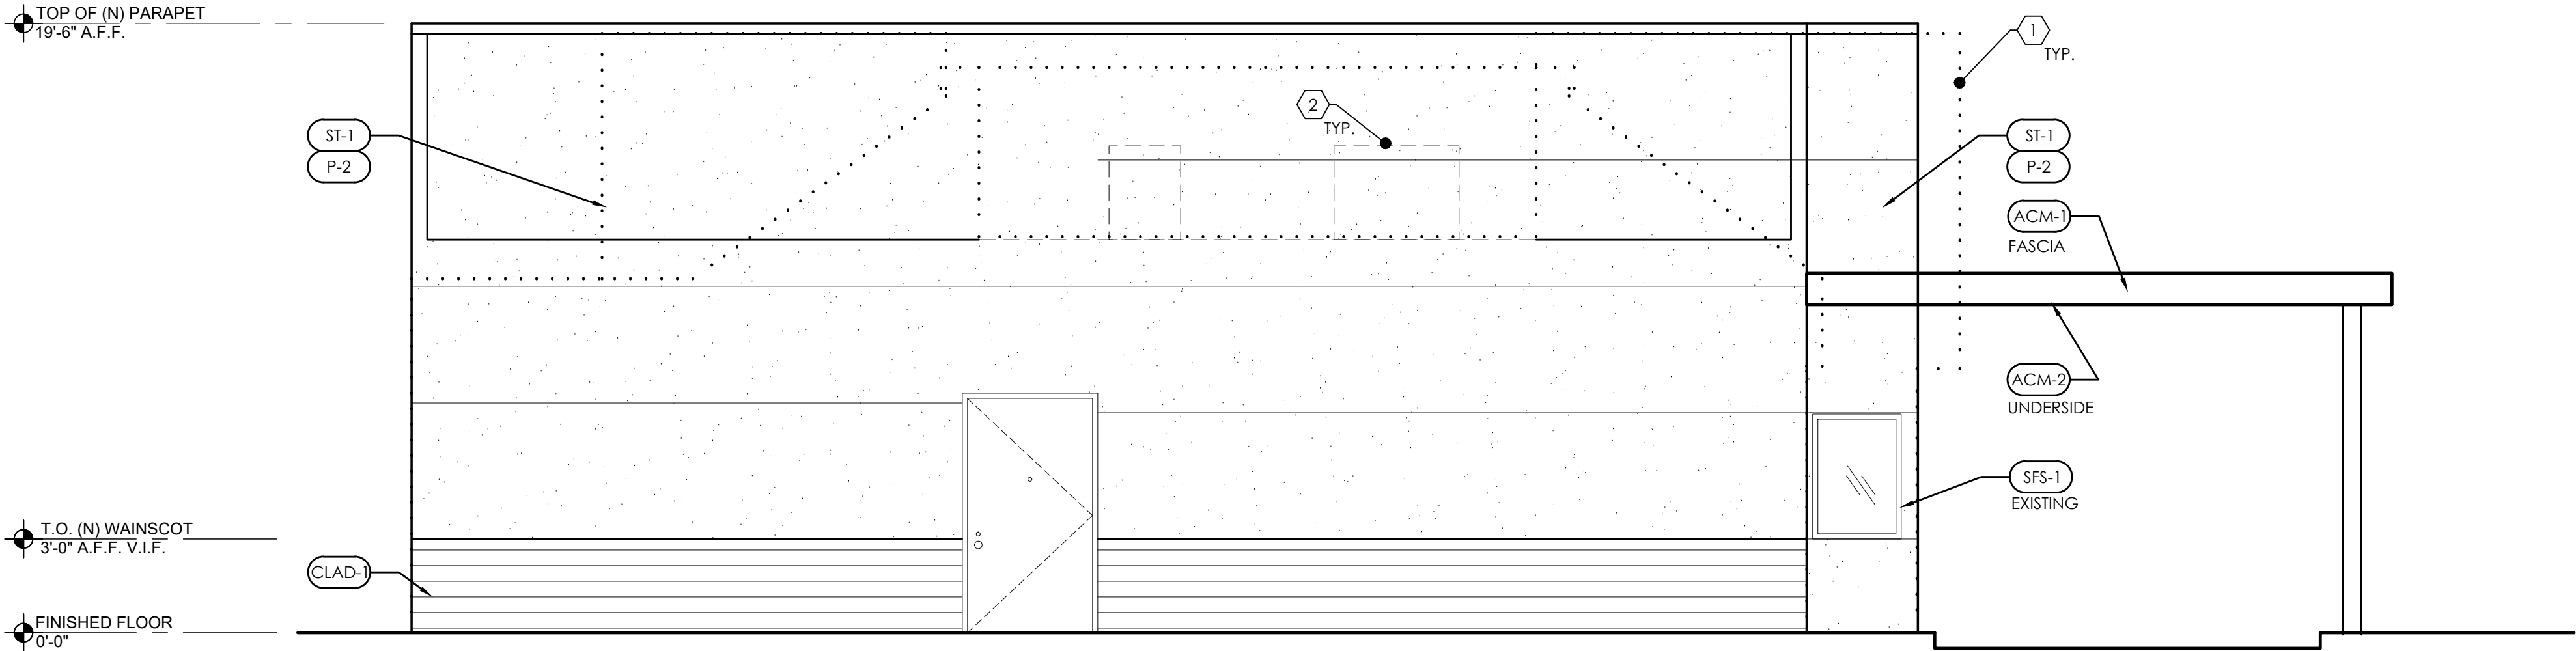

ONE-FOURTH INCH EQUALS 1'-0"
0' 1' 2' 4' 8'

PROPOSED EXTERIOR ELEVATIONS


SCALE: 1/4" = 1'-0"

PROJECT # 5215
BK TO BK SIZZLE
BURGER KING RESTAURANT
741 STONY POINT ROAD
SANTA ROSA, CA 95407
PROPOSED EXTERIOR ELEVATIONS


DATE: 4.2.2023
DRAWN BY: GHAI MANAGEMENT
CHECKED BY: GHAI MANAGEMENT
NO. 1023.02.07
REVISION: PRELIMINARY SITE PLAN
PLOT DATE: 4.2.2023

brandi j. yamamoto
architect
760.977.9128
1228 Avenida Amistad
San Marcos, CA 92069
brandy@bjarch.com
www.bjarch.com

BURGER KING CORP.
GHAI MANAGEMENT
SERVICES, INC.
SUNNY GHAI, PRESIDENT
25 E. Airway Blvd.
Livermore CA 94551
Office Tel: (510) 573 5905

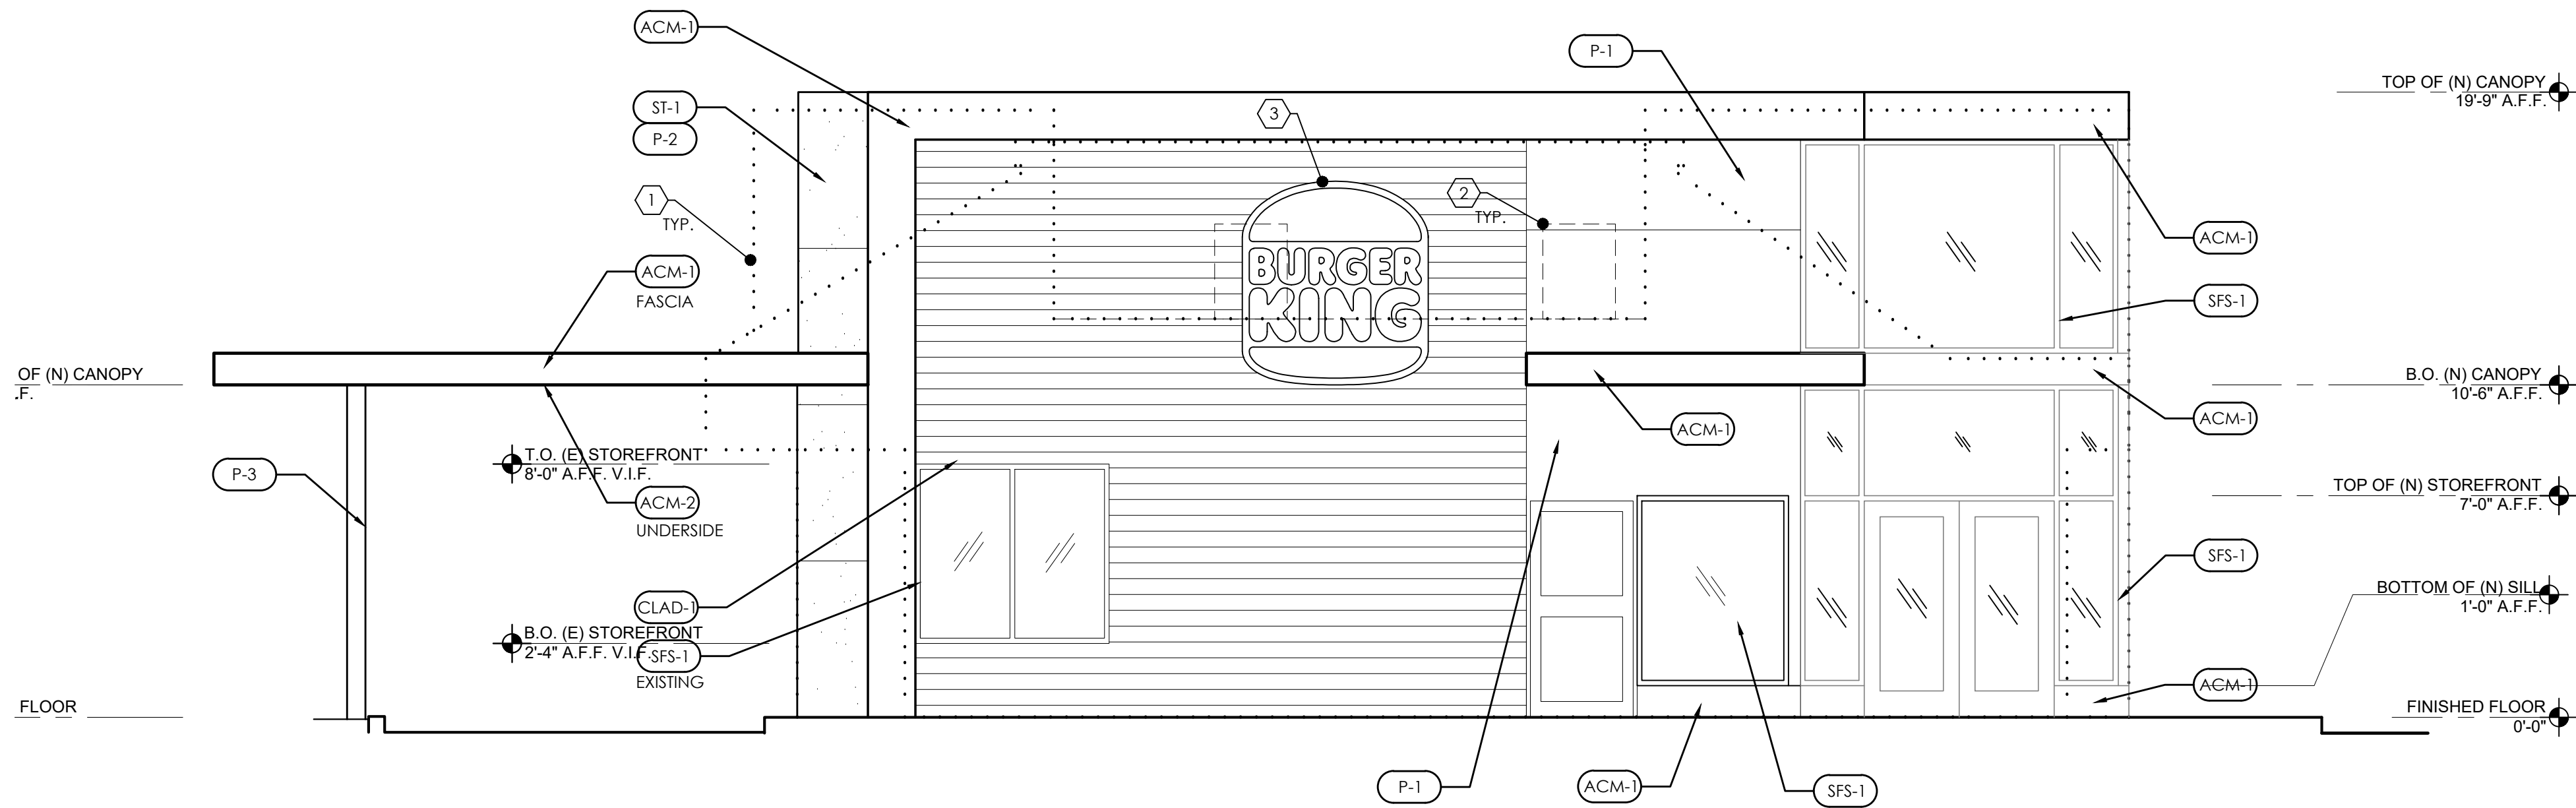

2 LEFT SIDE ELEVATION (WEST)
SCALE: 1/4" = 1'-0"

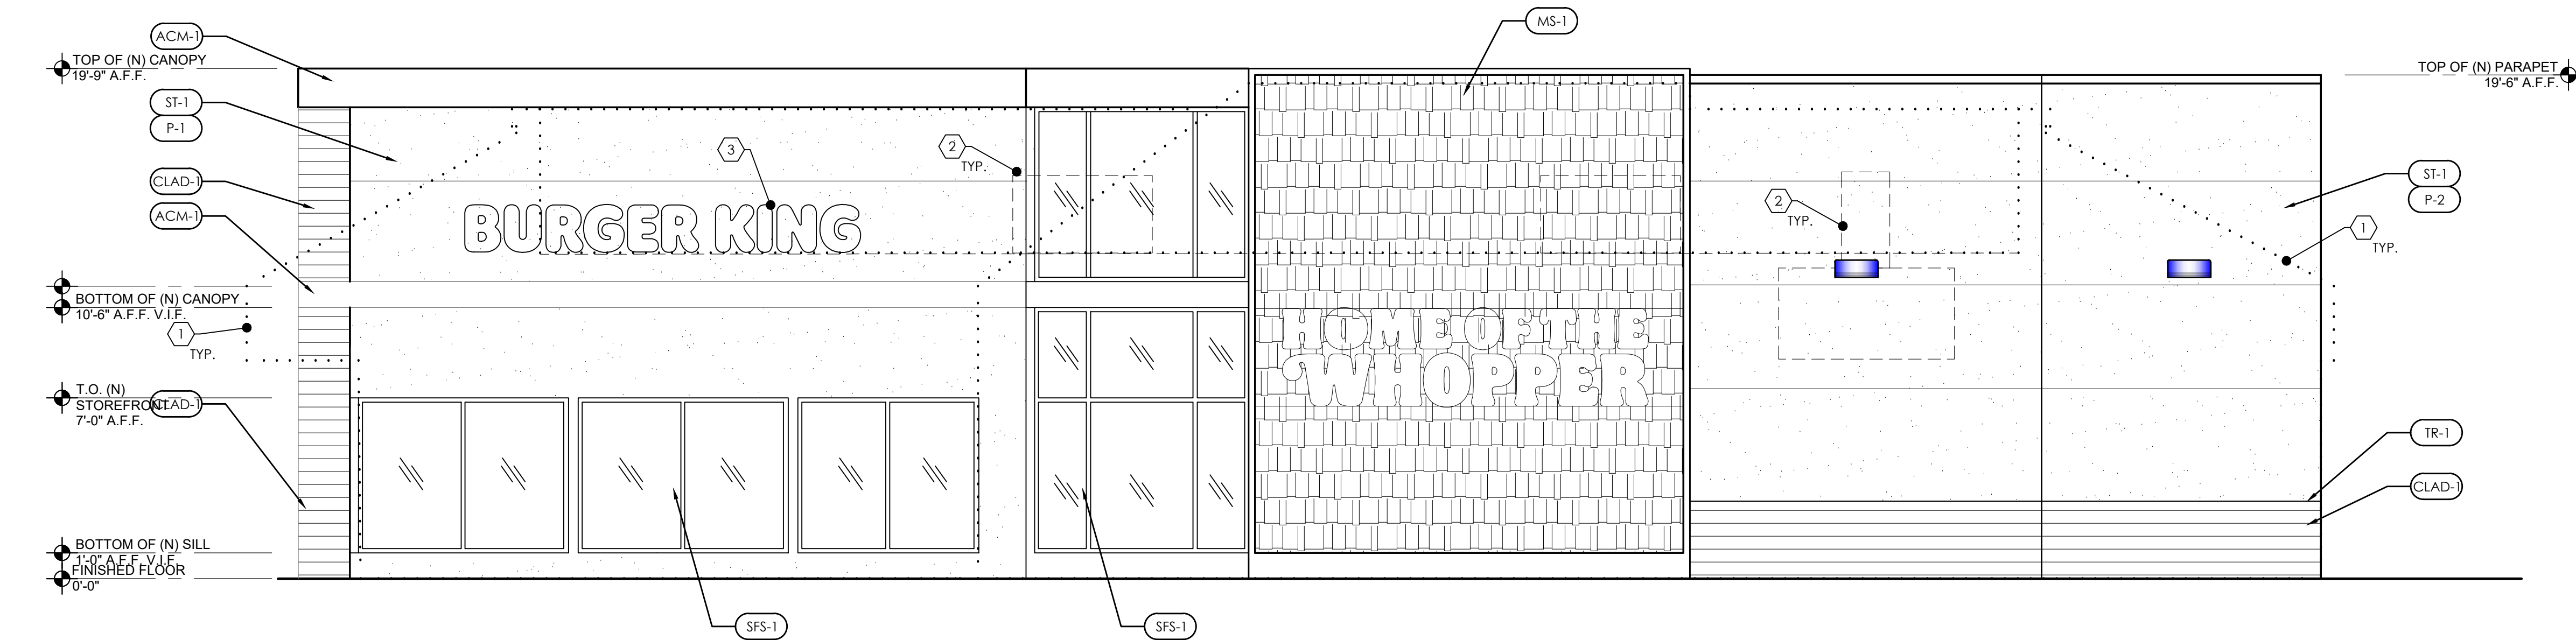

2 FRONT ELEVATION (SOUTH)
SCALE: 1/4" = 1'-0"

EXT. ELEVATION FINISH SCHEDULE:

ACM-1		ALUMINUM COMPOSITE METAL	TO MATCH P-3
ACM-2		ALUMINUM COMPOSITE METAL	SHERWIN WILLIAMS LIGHT BROWN 6348
BR-1		BRICK	TBD
MS-1		METAL	SHERWIN WILLIAMS LIGHT BROWN 6348. BACKGROUND: SHERWIN WILLIAMS BROWN 6342
CLAD-1		CLADDING (WOOD)	TBD
TR-1		NICHIHA OPEN OUTSIDE CORNER	BLACK MATTE
CLAD-2		CLADDING (CONCRETE)	GRAY
EIFS-1		NICHIHA FIBER CEMENT	TO MATCH P-1
EIFS-2		NICHIHA FIBER CEMENT	TO MATCH P-2
ST-1		STUCCO	WHITE OR GRAY. MATCH PAINT COLOR DEPENDING ON LOCATION
P-1		PAINT	BM 2111-50 STONE HARBOR
P-2		PAINT	BM 2111-40 TAOS TAUPE
P-3		PAINT	2133-10 ONYX SEMI-GLOSS
SFS-1		STOREFRONT SYSTEM	BLACK MATTE

EXT. ELEVATION KEYNOTES:


- 1 OUTLINE OF EXISTING BUILDING
- 2 EXISTING ROOF TOP UNITS BEHIND PARAPETS.
- 3 BUILDING SIGNAGE BY OTHERS.
- 4 DIPPED FRENCH FRY GRAPHIC.

ONE-FOURTH INCH EQUALS 1'-0"
0' 1' 2' 4' 8'

PROPOSED EXTERIOR ELEVATIONS

SCALE: 1/4" = 1'-0"

DRAWN BY:	CHECKED BY:	DATE:
NO.	DATE	REVISION
1	2023.02.07	PRELIMINARY SITE PLAN

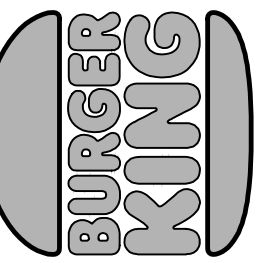

BURGER KING CORP.
GHAIR MANAGEMENT
SERVICES, INC.
SUNNY GHAI, PRESIDENT
25 E. Airway Blvd.
Livermore CA 94551
Office Tel: (510) 573 5905



brandy j. yamamoto
architect
760.977.9128
1228 Avenida Amistad
San Marcos, CA 92069
brandy@bjarch.com
www.bjarch.com

PROFESSIONAL SEAL

PROJECT # 5215 BK TO BK SIZZLE

BURGER KING RESTAURANT
741 STONY POINT ROAD
SANTA ROSA, CA 95407

PROPOSED EXTERIOR ELEVATIONS

A4



NORTH-WEST PRELIMINARY RENDERING



NORTH-EAST PRELIMINARY RENDERING



SOUTH PRELIMINARY RENDERING

EXT. ELEVATION FINISH SCHEDULE:

ACM-1		ALUMINUM COMPOSITE METAL	TO MATCH P-3
ACM-2		ALUMINUM COMPOSITE METAL	SHERWIN WILLIAMS LIGHT BROWN 6348
BR-1		BRICK	TBD
MS-1		METAL	SHERWIN WILLIAMS LIGHT BROWN 6348. BACKGROUND: SHERWIN WILLIAMS BROWN 6342
CLAD-1		CLADDING (WOOD)	TBD
TR-1		NICHIA OPEN OUTSIDE CORNER	BLACK MATTE
CLAD-2		CLADDING (CONCRETE)	GRAY
EIFS-1		NICHIA FIBER CEMENT	TO MATCH P-1
EIFS-2		NICHIA FIBER CEMENT	TO MATCH P-2
ST-1		STUCCO	WHITE OR GRAY. MATCH PAINT COLOR DEPENDING ON LOCATION
P-1		PAINT	BM 2111-50 STONE HARBOR
P-2		PAINT	BM 2111-40 TAOS TAUPE
P-3		PAINT	2133-10 ONYX SEMI-GLOSS
SFS-1		STOREFRONT SYSTEM	BLACK MATTE

PROPOSED EXTERIOR RENDERINGS

SCALE:

DRAWN BY:	CHECKED BY:	DATE:
NO.	DATE	REVISION
1	2023.02.07	PRELIMINARY SITE PLAN
2		
3		
SCALE: $1/4" = 1'-0"$

PROJECT #:	5215	BK TO BK SIZZLE
------------	------	-----------------

BURGER KING RESTAURANT
741 STONY POINT ROAD
SANTA ROSA, CA 95407


A5

PROFESSIONAL SEAL

brandy j. yamamoto
architect
760.977.9128
1228 Avenida Amistad
San Marcos, CA 92069
brandy@bjyarch.com
www.bjyarch.com



BURGER KING CORP.
GHAJ MANAGEMENT
SERVICES, INC.
SUNNY GHAI, PRESIDENT
25 E. Airway Blvd.
Livermore CA 94551
Office Tel: (510) 573 5905

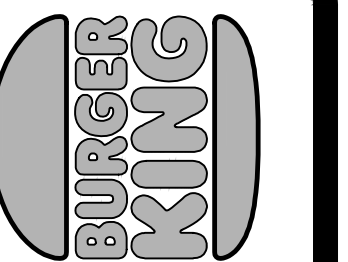

NO	DATE	REVISION
----	------	----------

DRAWN BY:

CHECKED BY:

DATE:

PLOT DATE: 3.23.2023

BJY PROJECT #: 23.03

